


56A
ELM STREET
ADDITION &
RENOVATIONS
SOMERVILLE, MA

B.R.E. GROUP LLC
464 COMMON ST
SUITE 322
BELMONT, MA 02478

CSS ARCHITECTS INC
107 Audubon Road
Building Two, Suite 300
Waverfield, MA 01980
css@cssarchitects.com

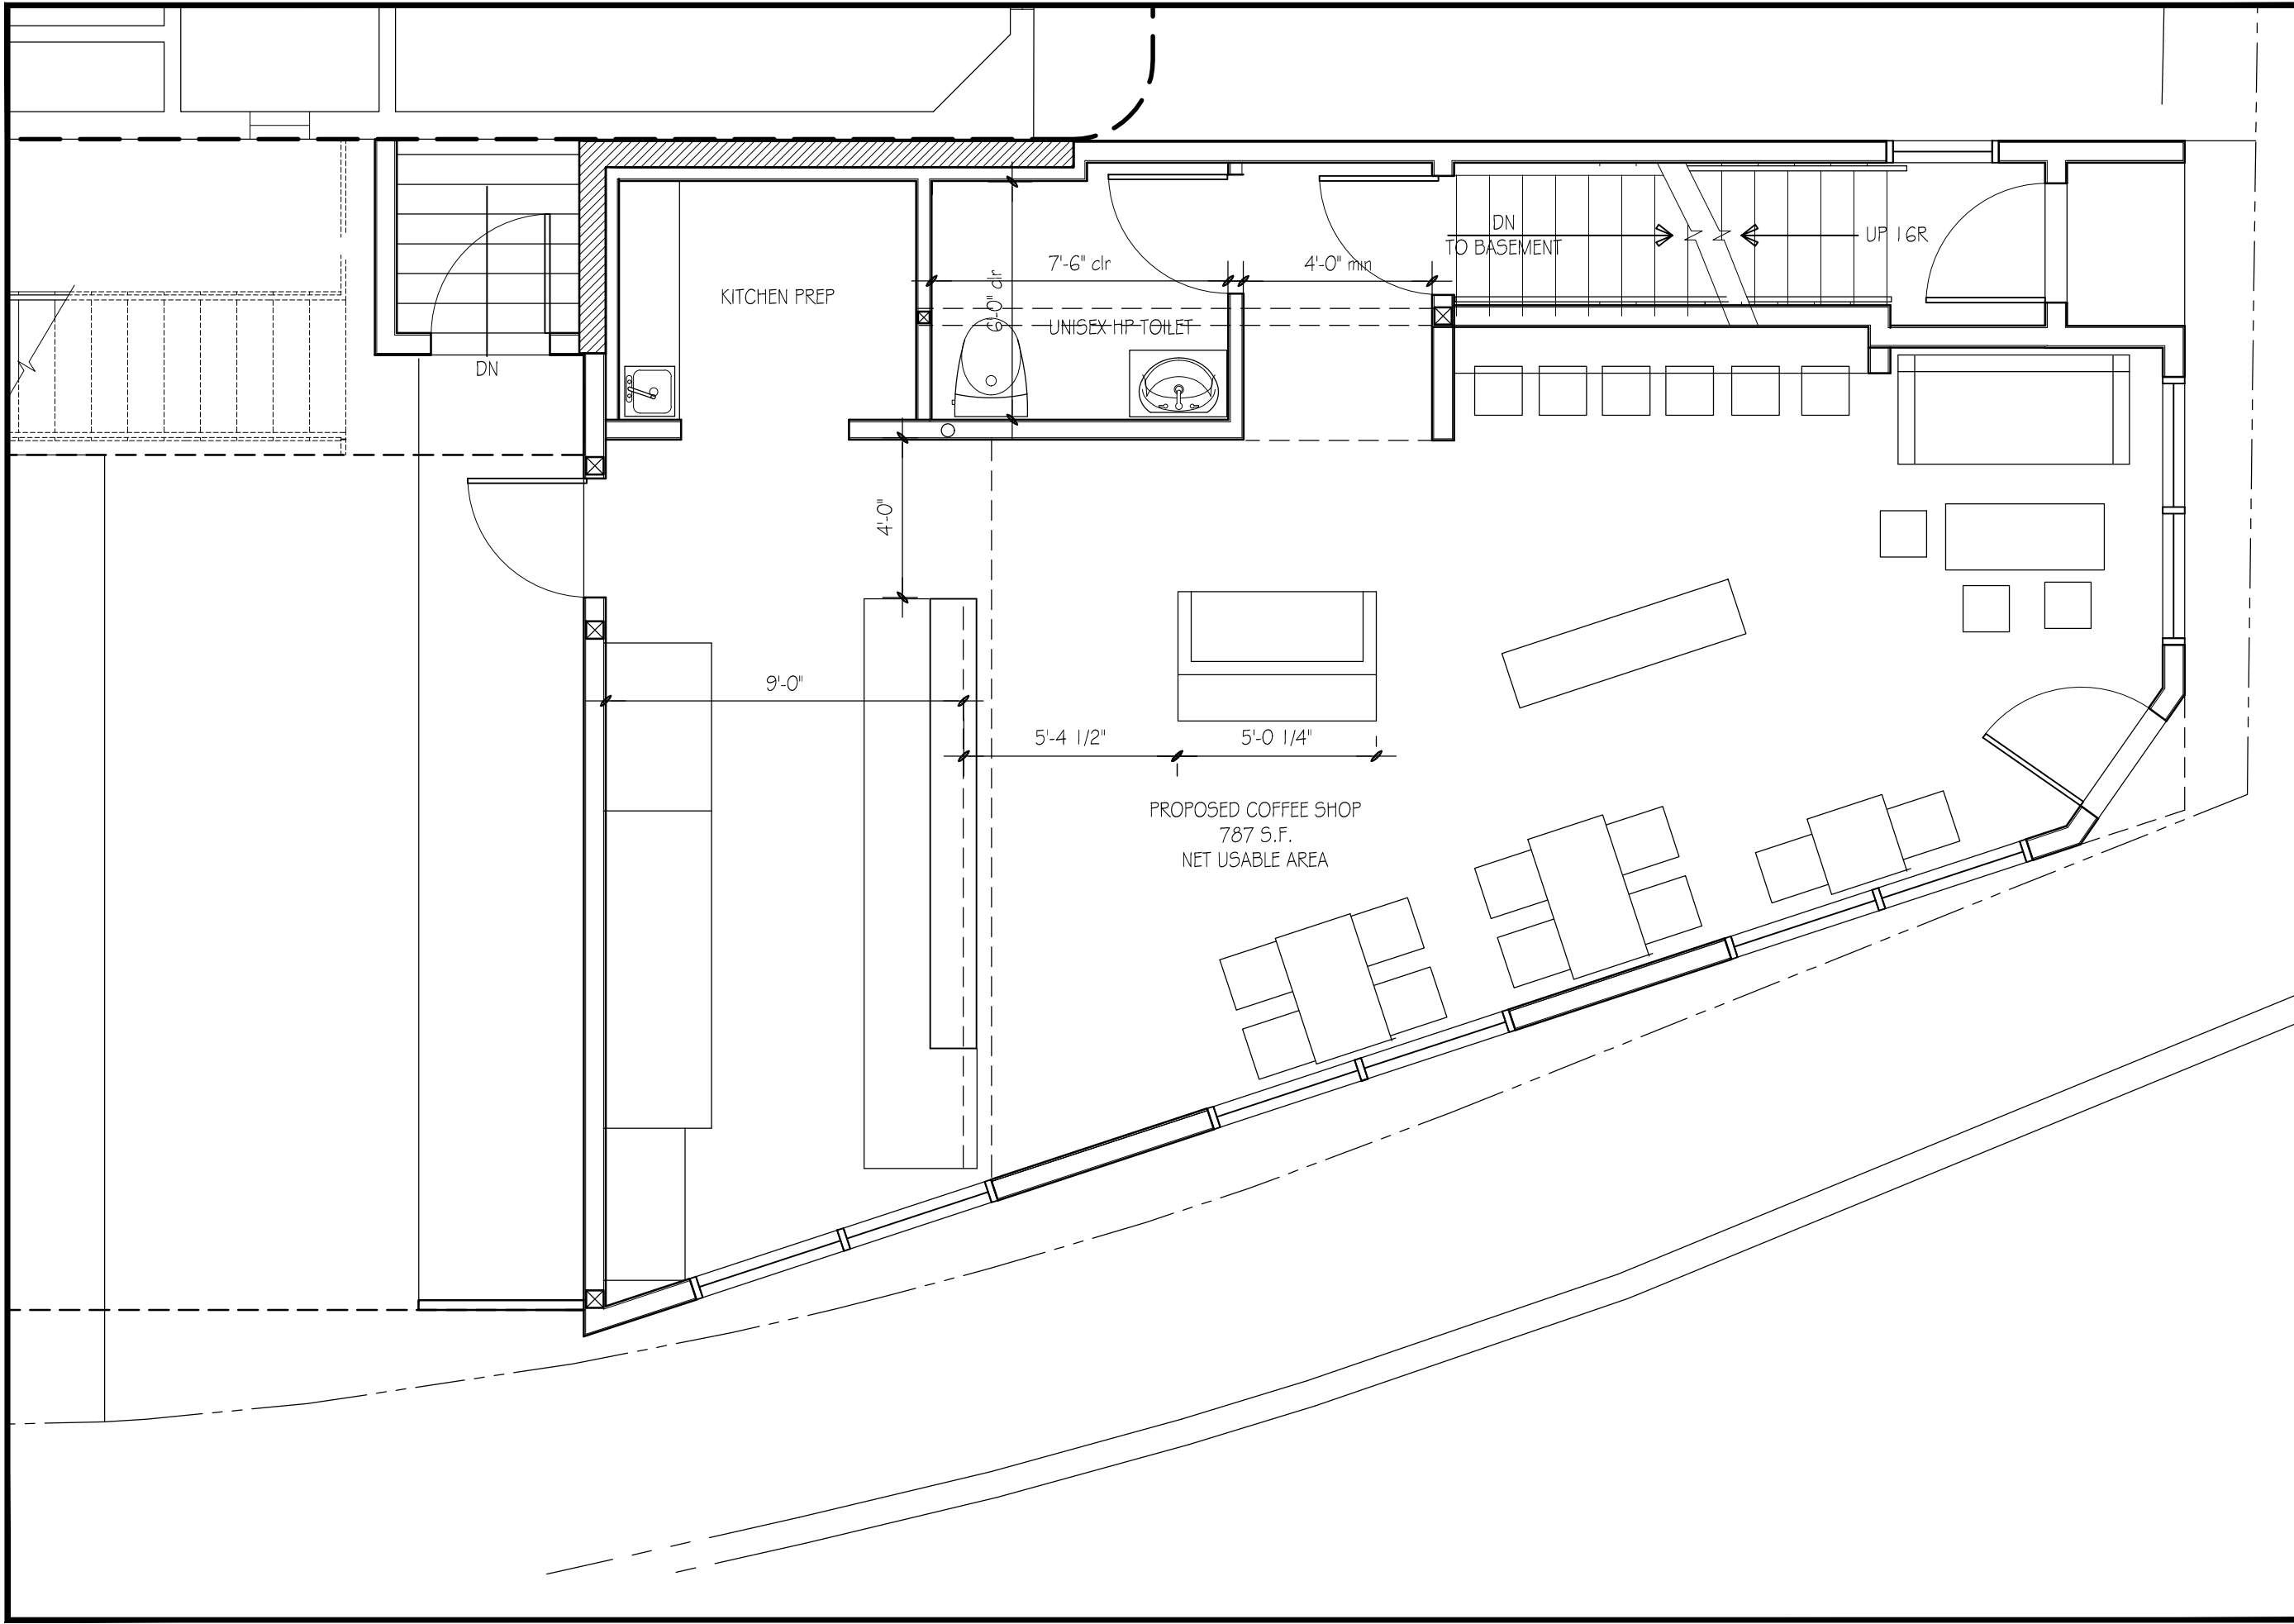

Title :
PROPOSED
FLOOR PLAN

Scale: 1/4" = 1'-0"

Date: MAR 16, 2018

Drawn: KMS

Checked: KMS

Project No: 1130

A1.0

56A
ELM STREET
ADDITION &
RENOVATIONS
SOMERVILLE, MA

B.R.E. GROUP LLC
464 COMMON ST
SUITE 322
BELMONT, MA 02478

CSS ARCHITECTS INC
107 Audubon Road
Building Two, Suite 300
Waverfield, MA 01980
css@cassarchitects.com



MOSSLAND ROAD FACADE



ELM STREET FACADE

Title :
PROPOSED
SIGNAGE

Scale: 1/8" = 1'-0"

Date: APR 11, 2018

Drawn: KMS

Checked: KMS

Project No: 1130

A2.0

