

FIRST FLOOR PLAN- 3 STORY
 SCALE: 1/8"=1'-0"

THESE DRAWINGS AND DESIGNS ARE THE PROPERTY OF STINARD ARCHITECTURE, INC. AND SHALL NOT BE REPRODUCED WITHOUT THE ARCHITECT'S PERMISSION. THEY WERE PREPARED FOR USE ON THIS SPECIFIC PROJECT AND ARE NOT SUITABLE FOR USE ON A DIFFERENT SITE OR AT A LATER DATE. ALL DIMENSIONS MUST BE CHECKED ON THE PROJECT AND DISCREPANCIES MUST BE NOTIFIED OF THE ARCHITECT BEFORE PROCEEDING WITH CONSTRUCTION. DO NOT SCALE DRAWINGS.

**Uncle Bob's Self Storage
 Facility #433**
 51 McGrath Highway
 Somerville, MA

STINARD ARCHITECTURE INC.


 CARTERSVILLE, GA 30120
 302 EAST MAIN STREET
 770-425-7400 (F) 770-425-7400
 STINARDARCH.COM

ISSUE: NOT FOR CONSTRUCTION REVISIONS:

PROJECT NUMBER	201613
DATE	6-19-17

A1.1

THESE DRAWINGS AND DESIGNS ARE THE PROPERTY OF STINARD ARCHITECTURE INC. AND SHALL NOT BE REPRODUCED WITHOUT THE ARCHITECT'S PERMISSION. THEY WERE PREPARED FOR USE ON THIS SPECIFIC PROJECT AND ARE NOT SUITABLE FOR USE ON A DIFFERENT SITE OR AT A LATER DATE. ALL DIMENSIONS MUST BE CHECKED ON THE FIELD AND DISCREPANCIES MUST BE NOTIFIED TO THE ARCHITECT BEFORE PROCEEDING WITH CONSTRUCTION. DO NOT SCALE DRAWINGS.

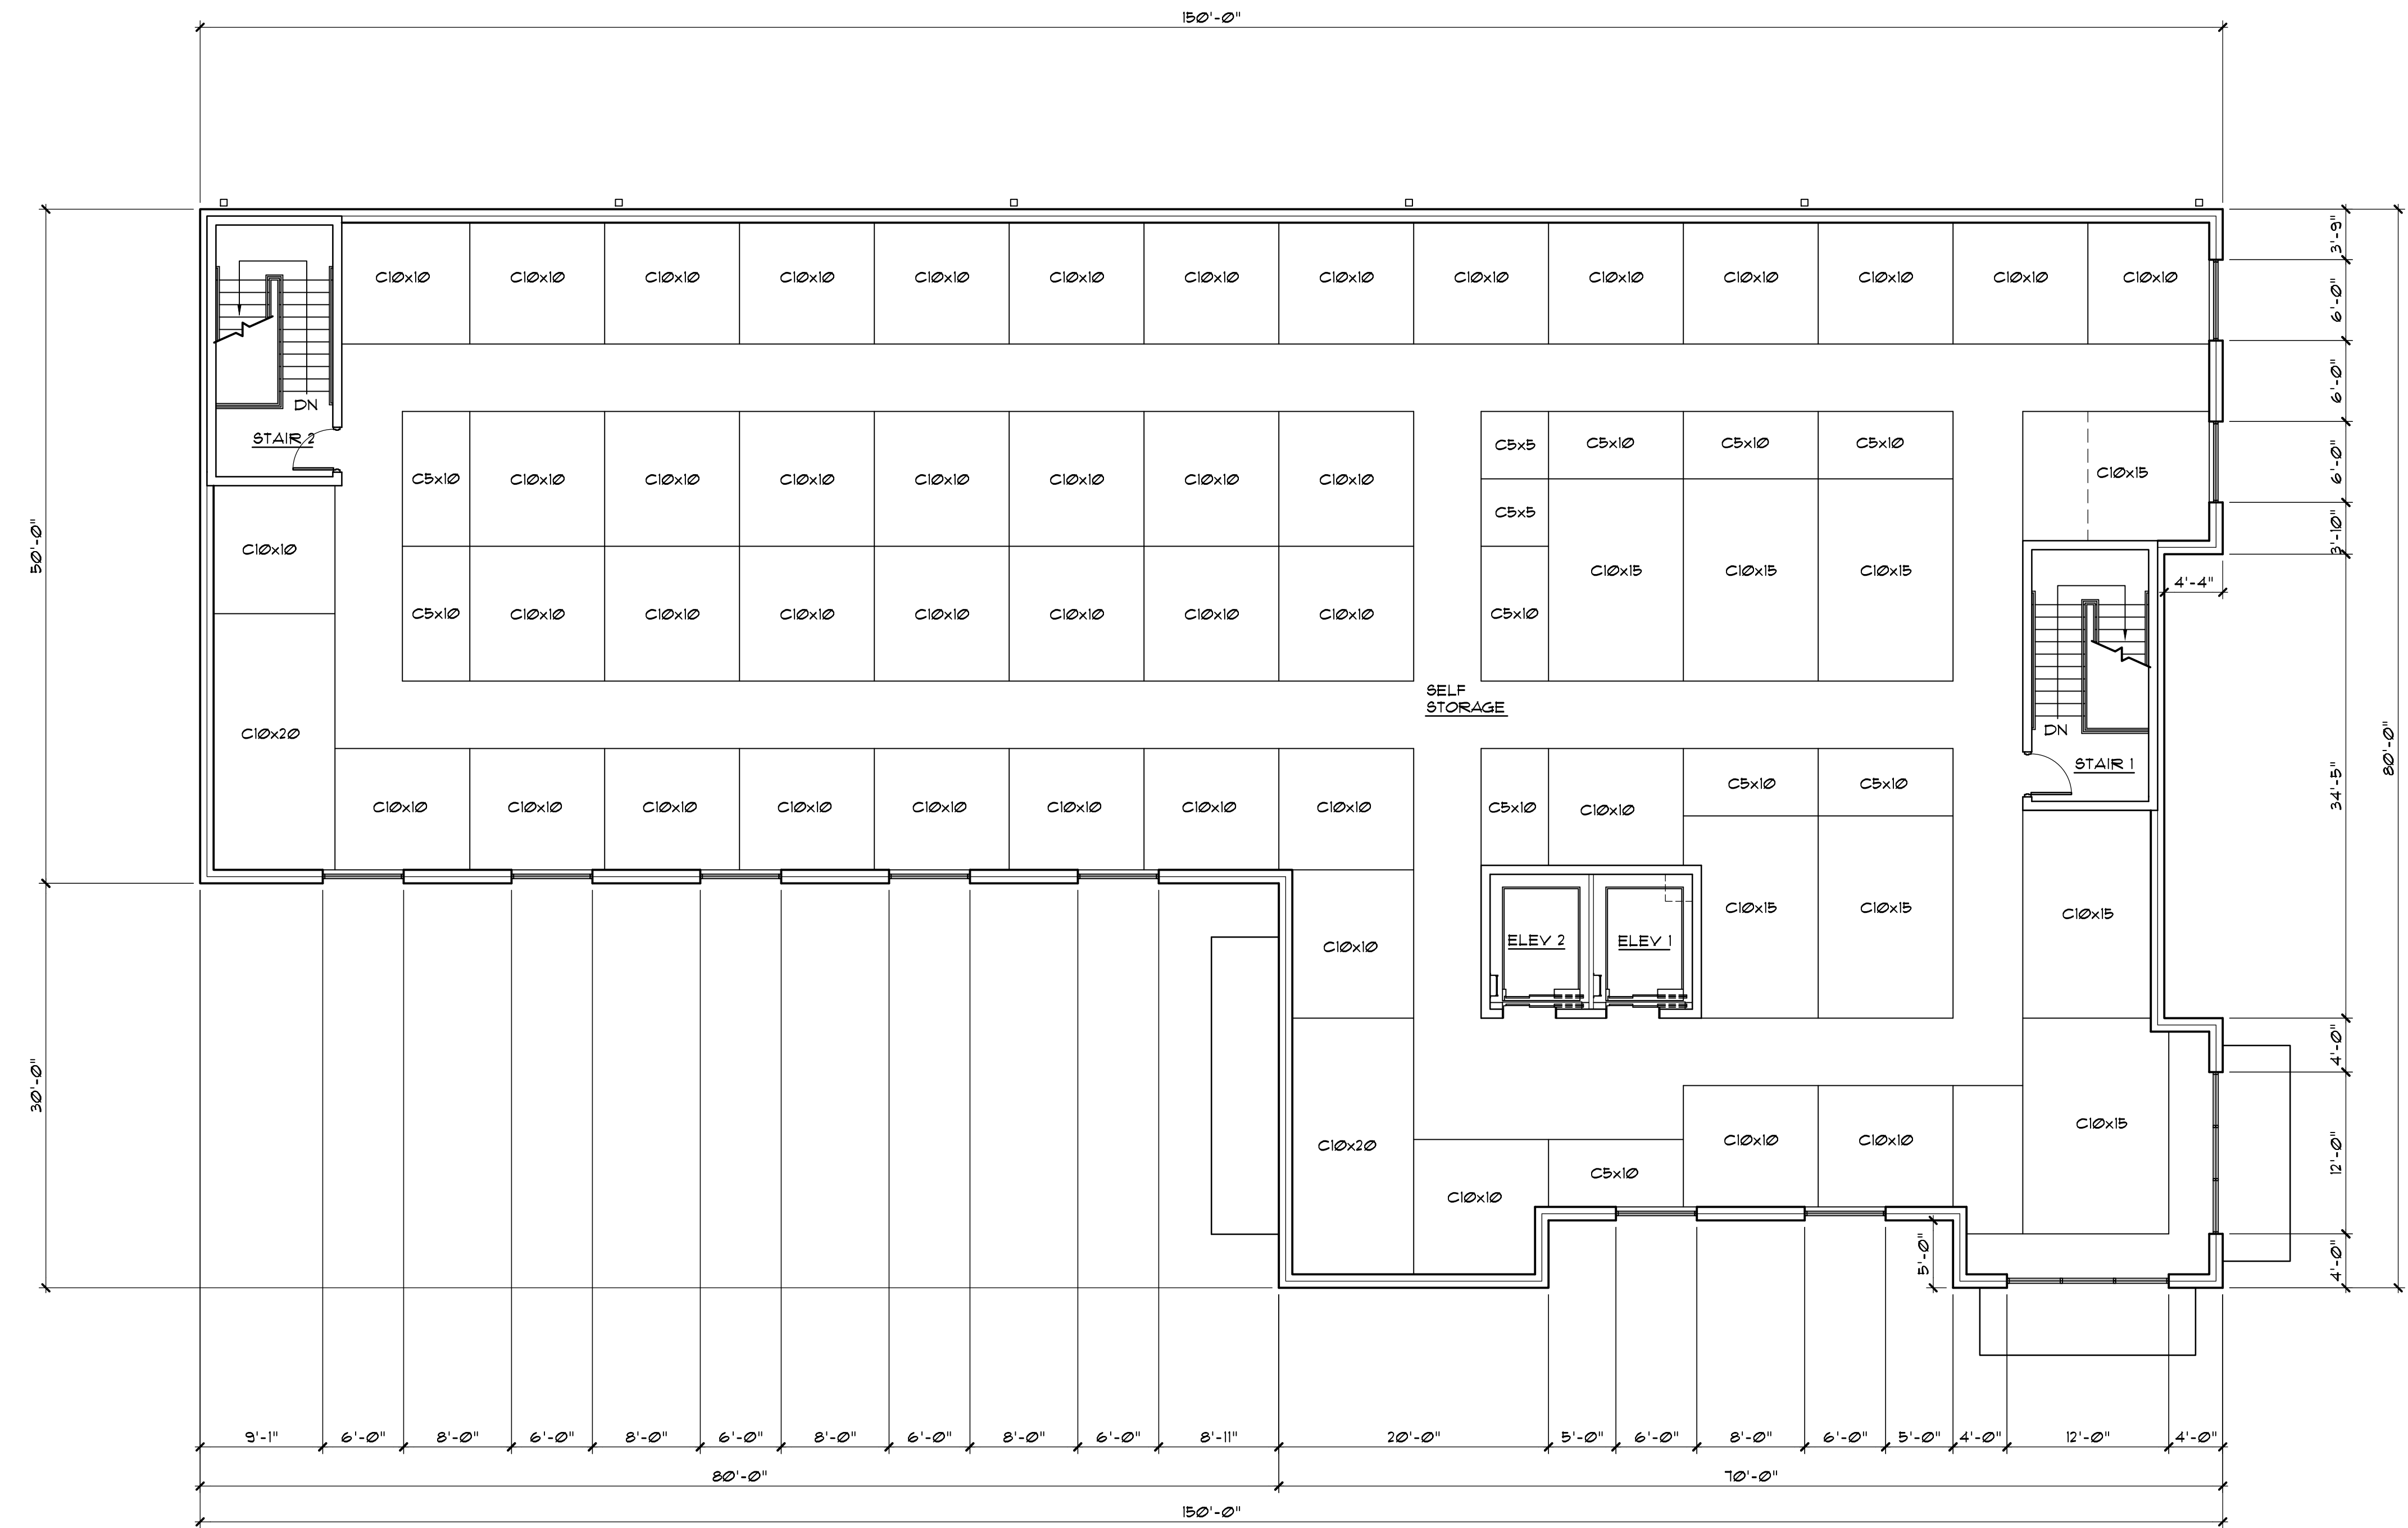



THIRD FLOOR PLAN- 3 STORY
 SCALE: 1/8"=1'-0"

THESE DRAWINGS AND DESIGNS ARE THE PROPERTY OF STINARD ARCHITECTURE INC. AND SHALL NOT BE REPRODUCED WITHOUT THE ARCHITECT'S PERMISSION. THEY WERE PREPARED FOR USE ON THIS SPECIFIC PROJECT AND ARE NOT SUITABLE FOR USE ON A DIFFERENT SITE OR AT A LATER DATE. ALL DIMENSIONS MUST BE CHECKED ON THE FIELD AND DISCREPANCIES MUST BE NOTIFIED TO THE ARCHITECT BEFORE PROCEEDING WITH CONSTRUCTION. DO NOT SCALE DRAWINGS.

Uncle Bob's Self Storage
Facility #433
 51 McGrath Highway
 Somerville, MA


STINARD ARCHITECTURE INC.

 CARTERSVILLE, GA 30020
 302 EAST MAIN STREET
 770-425-7400 (F) 770-425-7400
 STINARDARCH.COM


ISSUE: NOT FOR CONSTRUCTION REVISIONS:

PROJECT NUMBER: 201613
 DATE: 1-26-17

SHEET NUMBER:
A1.3

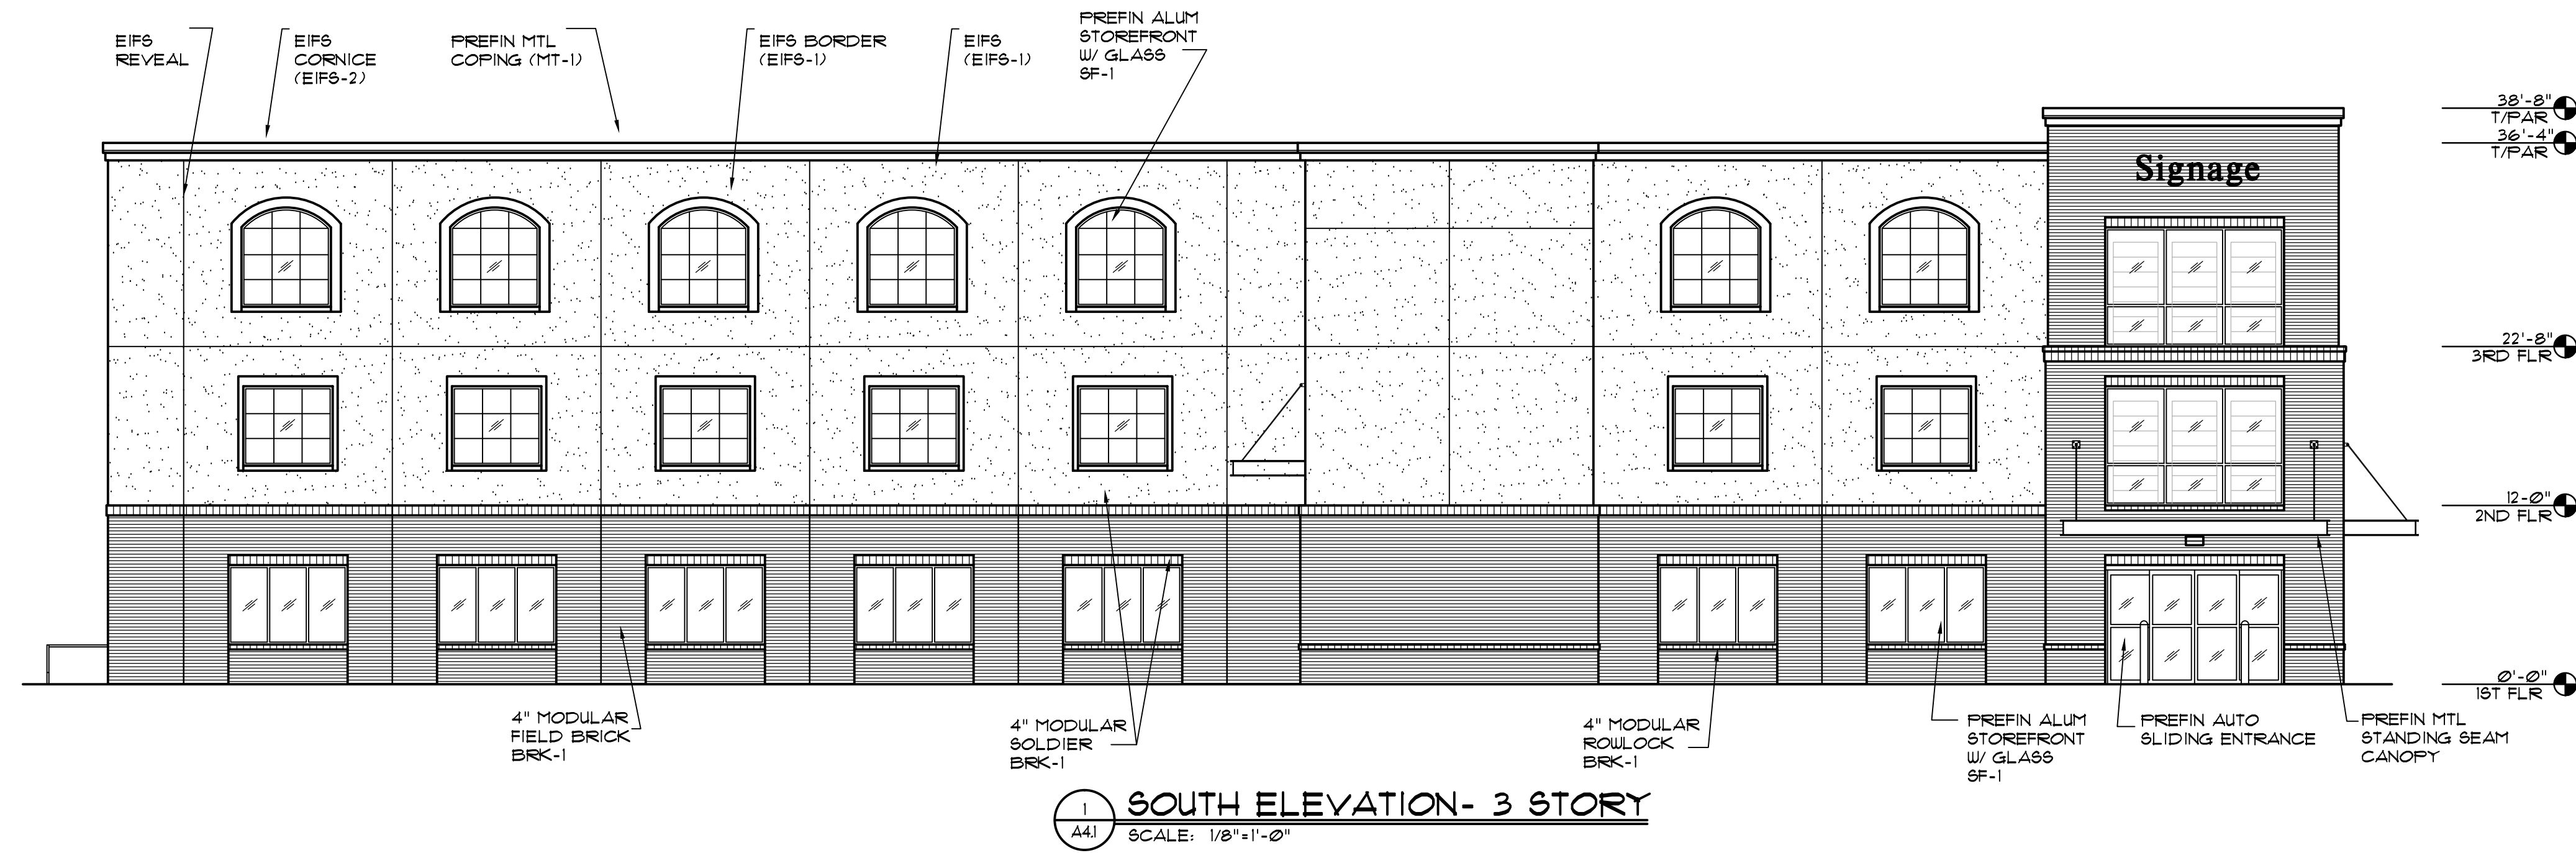


1 SOUTH ELEVATION- 3 STORY
SCALE: 1/8"=1'-0"

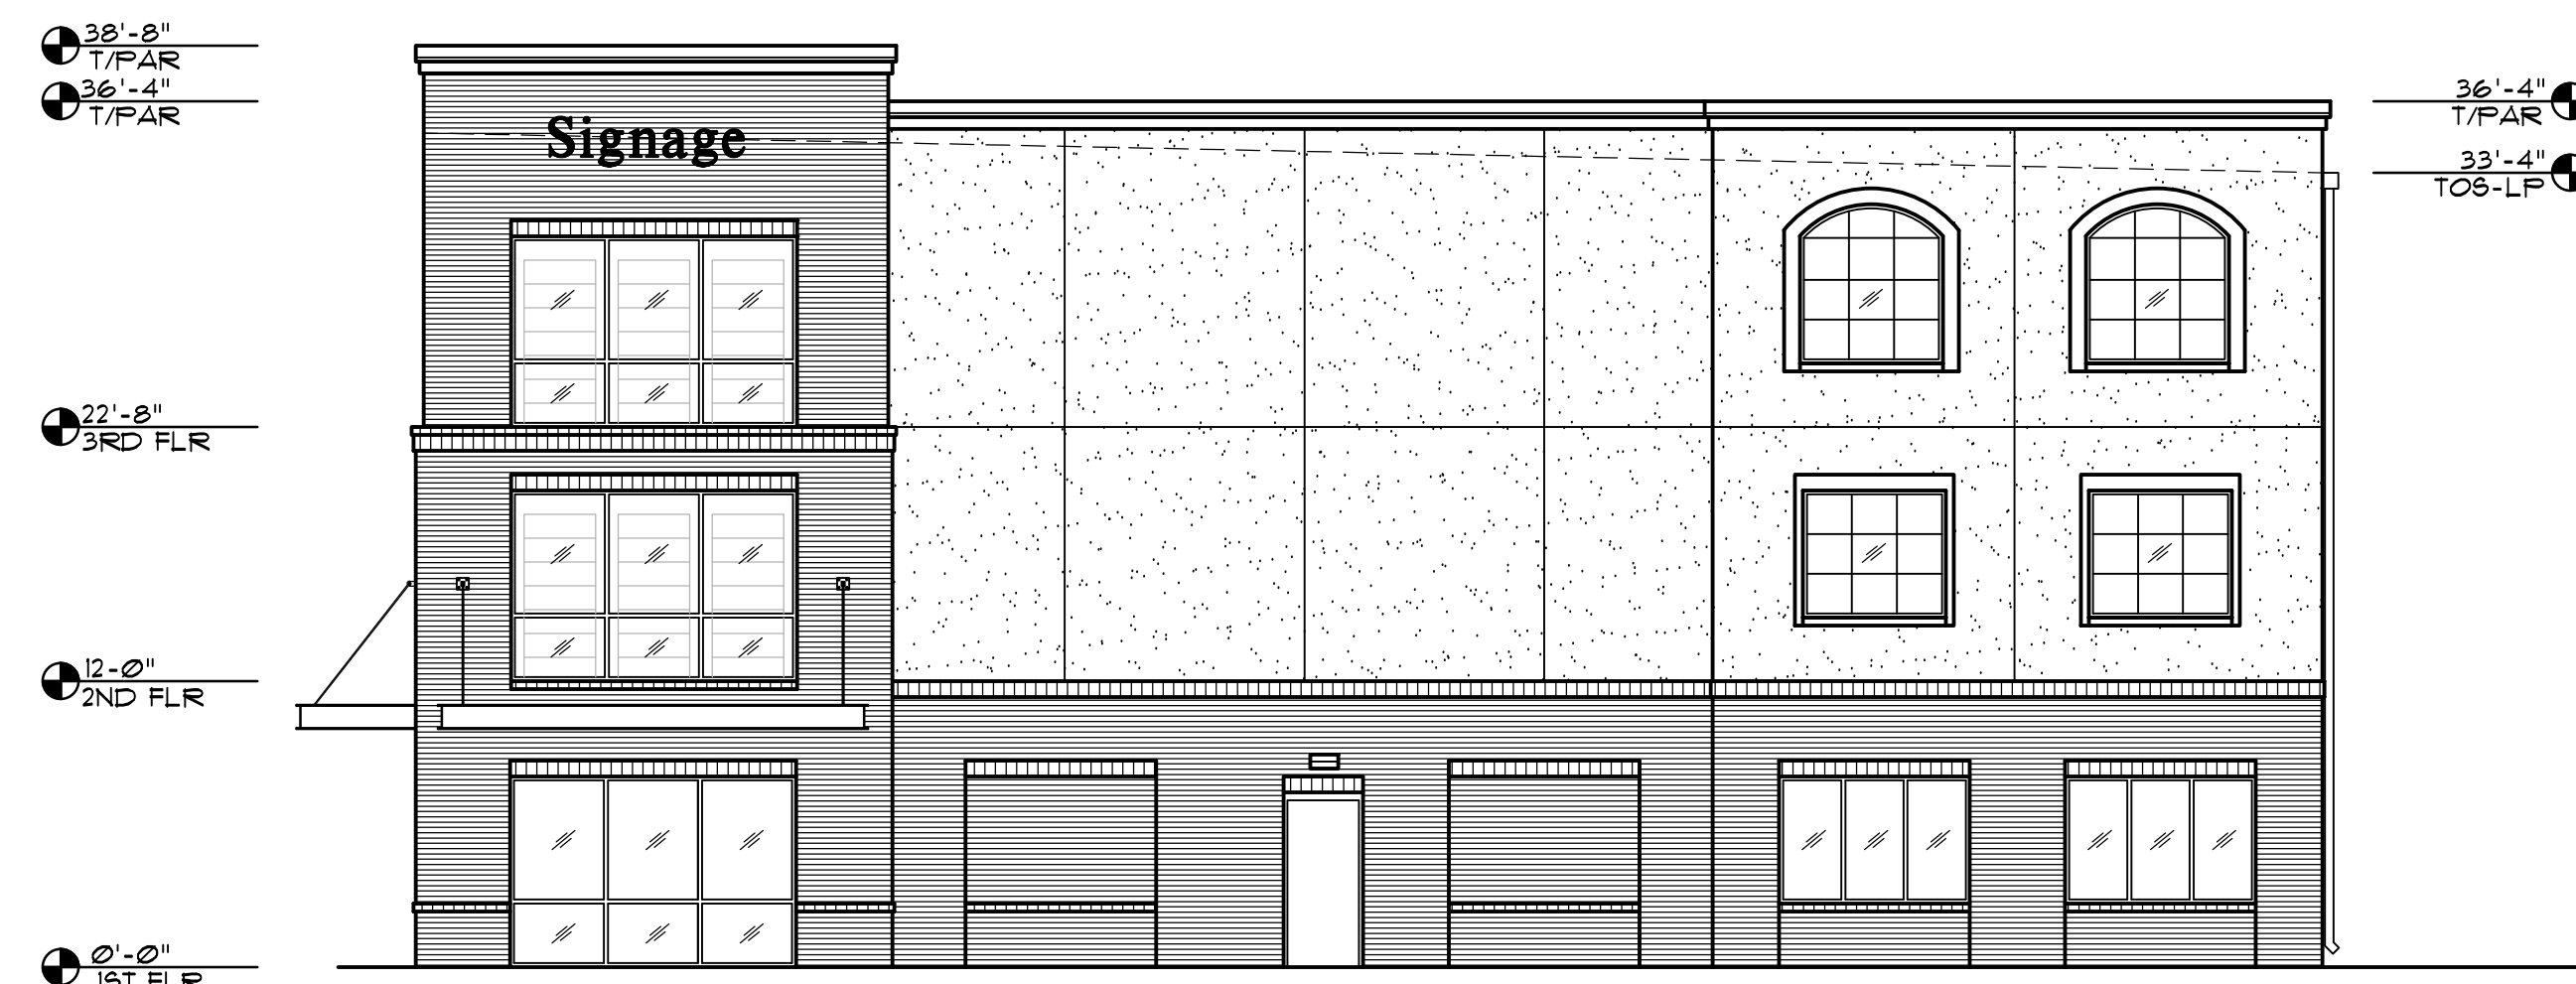

2 EAST ELEVATION- 3 STORY
SCALE: 1/8"=1'-0"



3 WEST ELEVATION- 3 STORY
SCALE: 1/8"=1'-0"

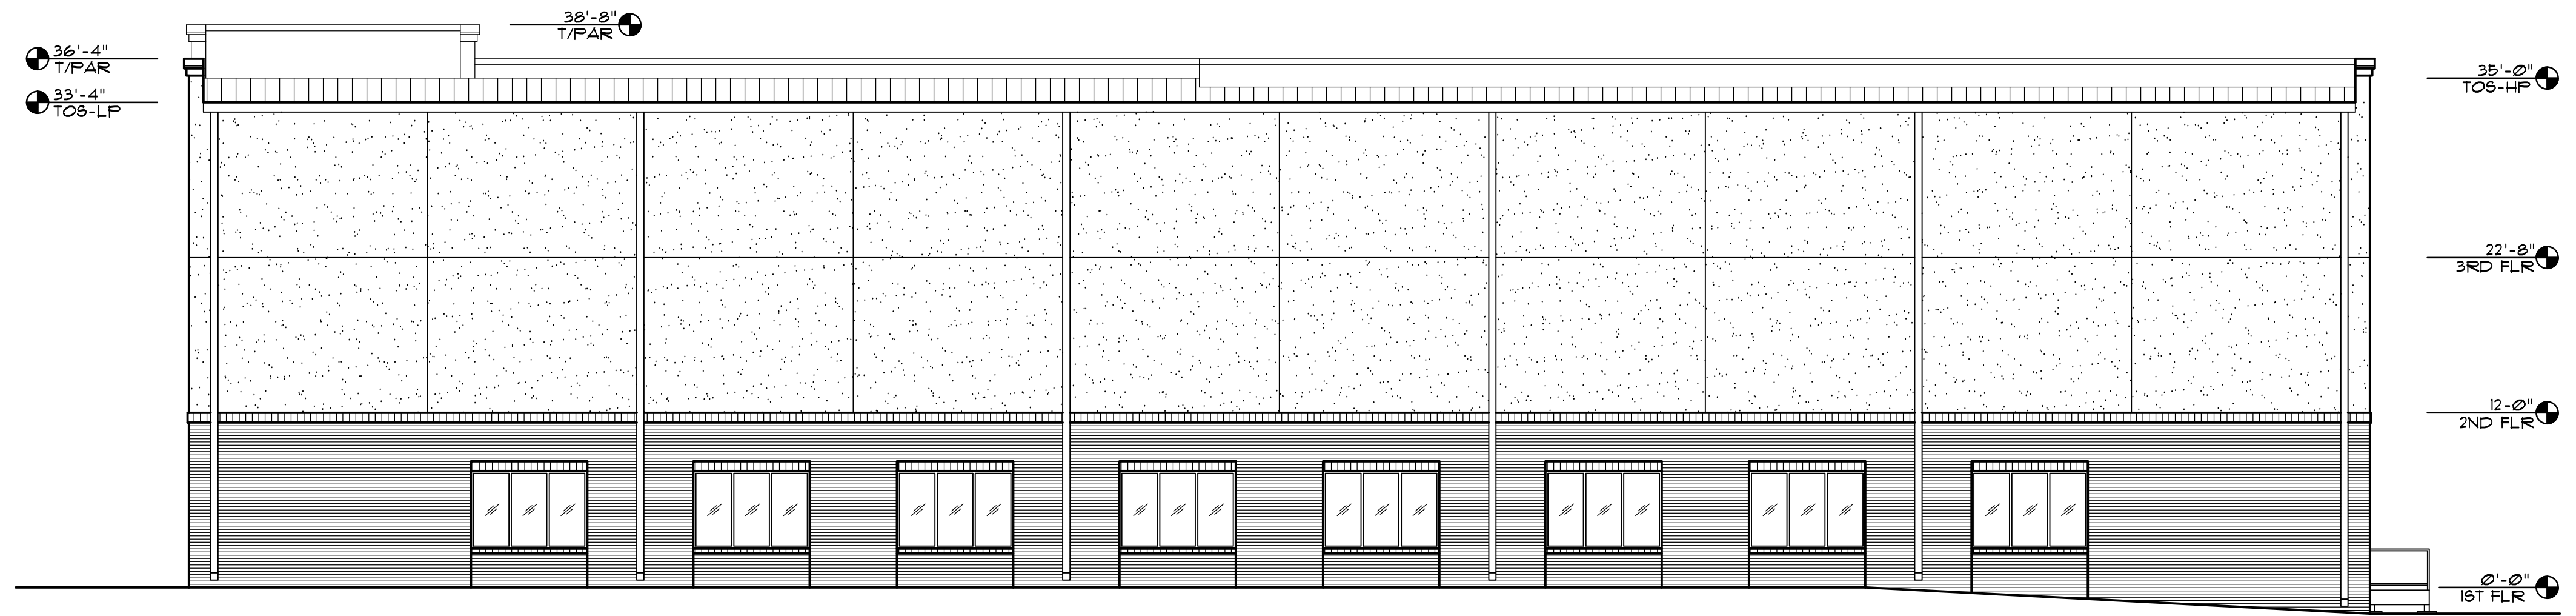

4 NORTH ELEVATION- 3 STORY
SCALE: 1/8"=1'-0"

THESE DRAWINGS AND DESIGNS ARE THE PROPERTY OF STINARD ARCHITECTURE INC. AND SHALL NOT BE REPRODUCED WITHOUT THE ARCHITECT'S PERMISSION. THEY WERE PREPARED FOR USE ON THIS SPECIFIC DATE AND ARE NOT SUITABLE FOR USE ON A DIFFERENT SITE OR AT A LATER TIME. ALL DIMENSIONS MUST BE AS SHOWN AND THE ARCHITECT NOTIFIED OF ANY DISCREPANCIES BEFORE PROCEEDING WITH CONSTRUCTION. DO NOT SCALE DRAWINGS.


Uncle Bob's Self Storage
Facility #433
51 McGrath Highway
Somerville, MA

STINARD ARCHITECTURE INC.
CARTERSVILLE, GA 30020
302 EAST MAIN STREET
770-425-7400 (F) 770-425-7400
STINARD.ARCH.COM


ISSUE: NOT FOR CONSTRUCTION REVISIONS:

PROJECT NUMBER	201613
DATE	1-26-17

SHEET NUMBER
A4.1

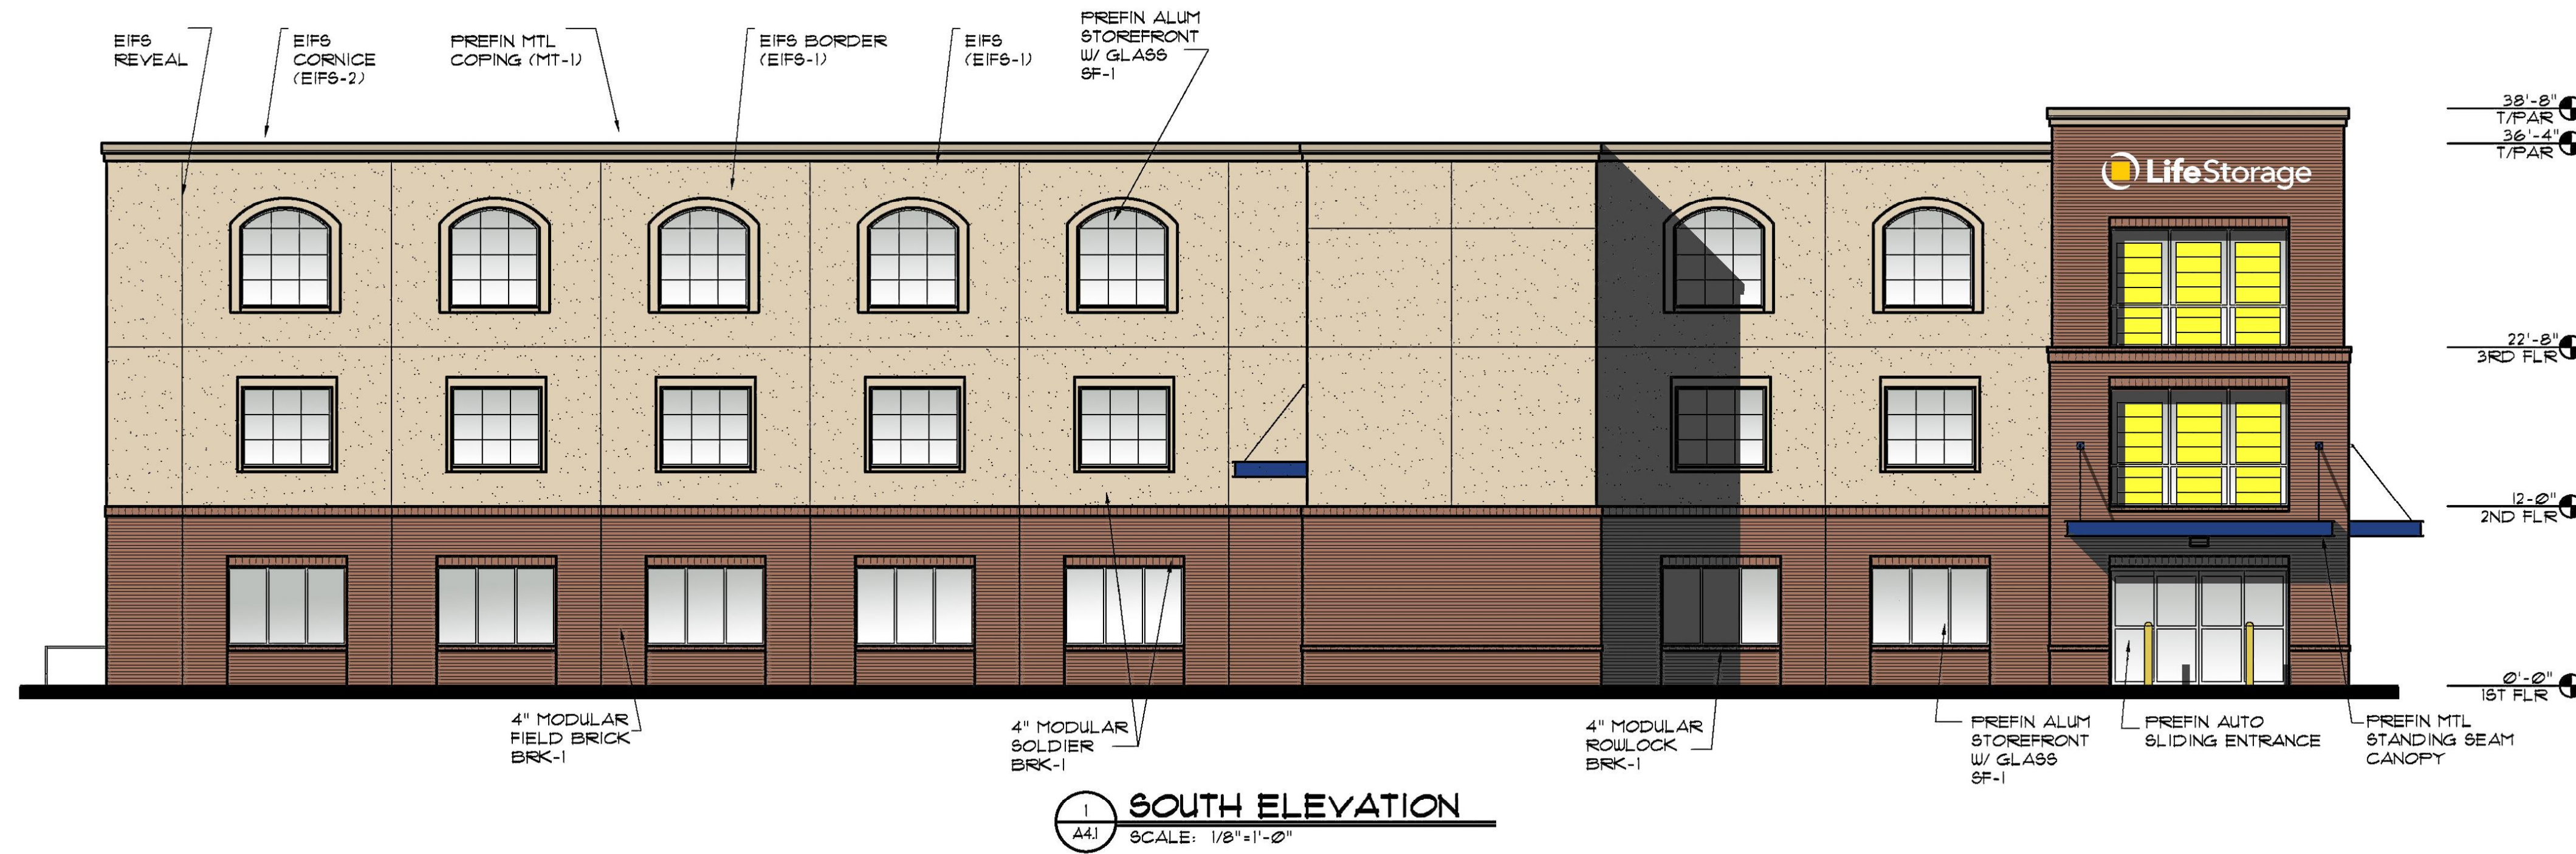

1 SOUTH ELEVATION
SCALE: 1/8"=1'-0"

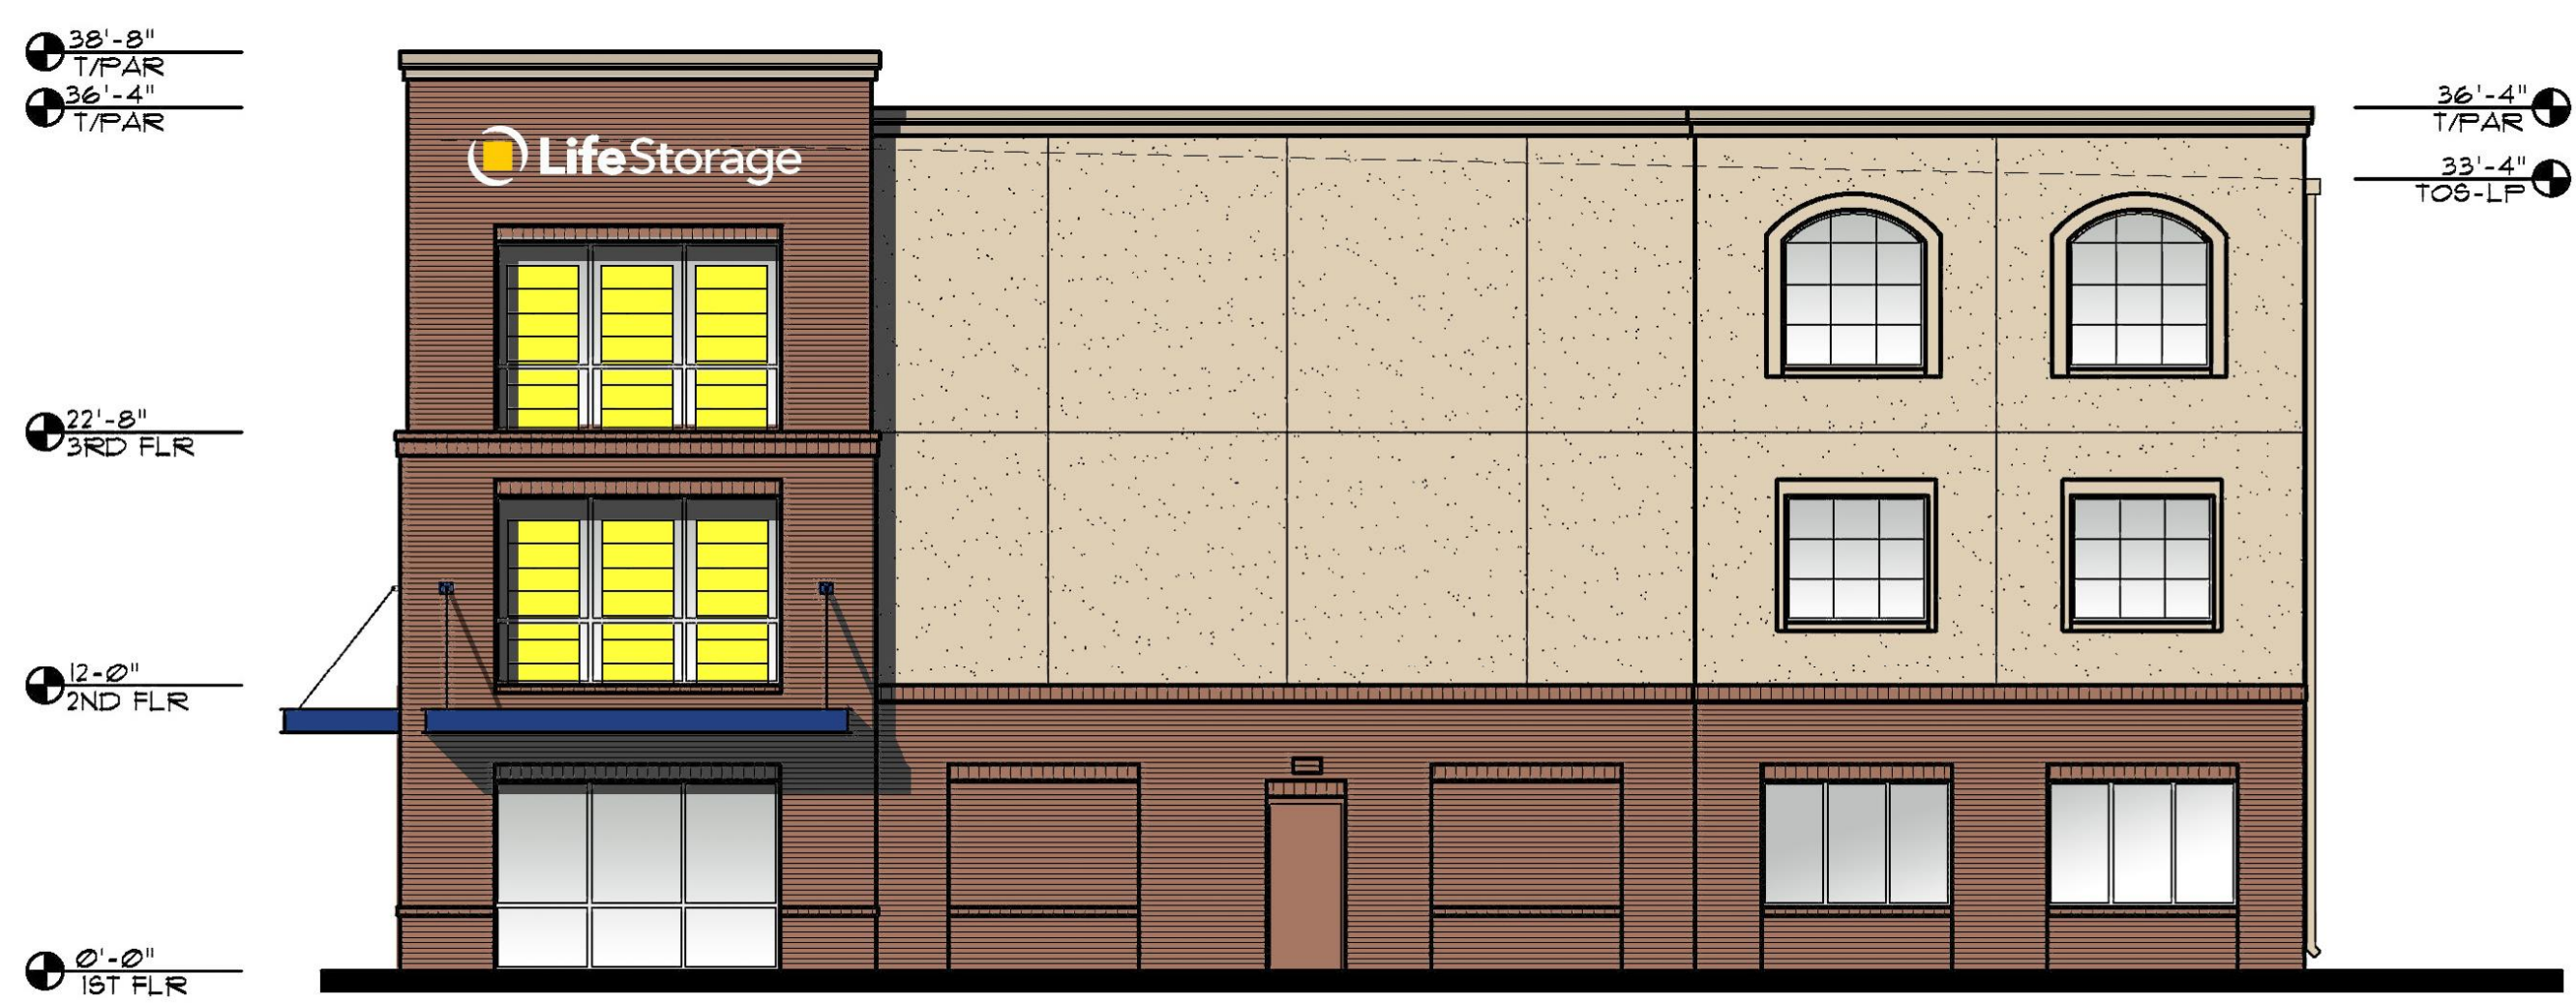

2 EAST ELEVATION
SCALE: 1/8"=1'-0"



3 WEST ELEVATION
SCALE: 1/8"=1'-0"



4 NORTH ELEVATION
SCALE: 1/8"=1'-0"

THESE DRAWINGS AND DESIGNS ARE THE PROPERTY OF STINARD ARCHITECTURE INC. AND SHALL NOT BE REPRODUCED WITHOUT THE ARCHITECT'S PERMISSION. THEY WERE PREPARED FOR USE ON THIS SPECIFIC PROJECT AND ARE NOT SUITABLE FOR USE ON A DIFFERENT SITE OR AT A LATER DATE. ALL DIMENSIONS MUST BE VERIFIED BY THE CONTRACTOR AND DISCREPANCIES BEFORE PROCEEDING WITH CONSTRUCTION. DO NOT SCALE DRAWINGS.

Uncle Bob's Self Storage
Facility #433
51 McGrath Highway
Somerville, MA

STINARD ARCHITECTURE INC.
CARTERSVILLE, GA 30020
770-452-7400 / 770-452-7400
STINARDARCH.COM

ISSUE: NOT FOR CONSTRUCTION REVISIONS:

PROJECT NUMBER
201613
DATE
1-26--17

SHEET NUMBER
A4.1