


SPRING HILL TERRACE


SIDEWALK

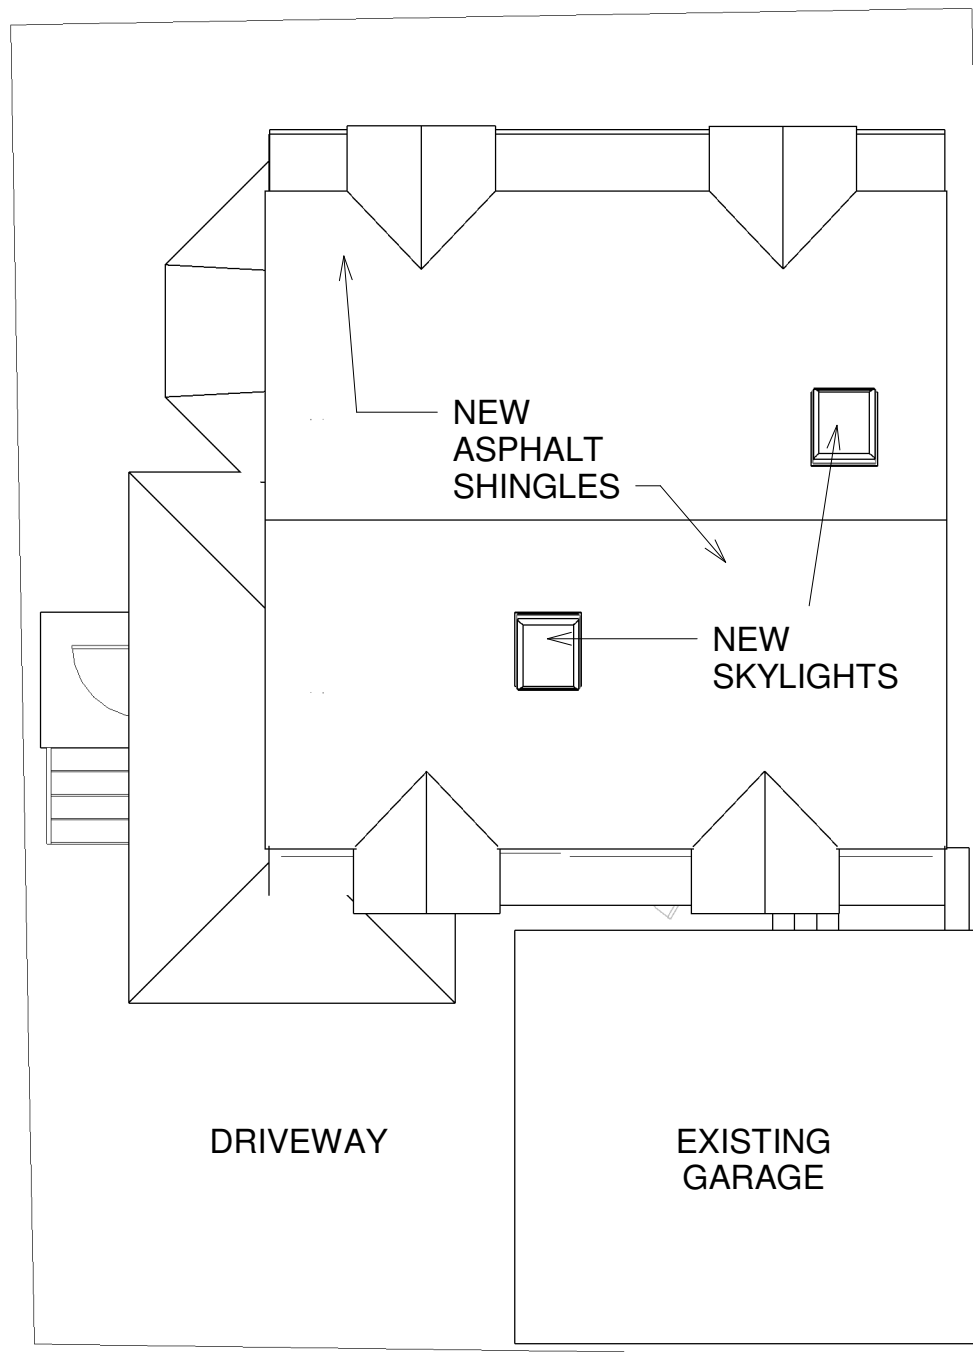



② Proposed Site Plan
1/8" = 1'-0"

SPRING HILL TERRACE

SIDEWALK

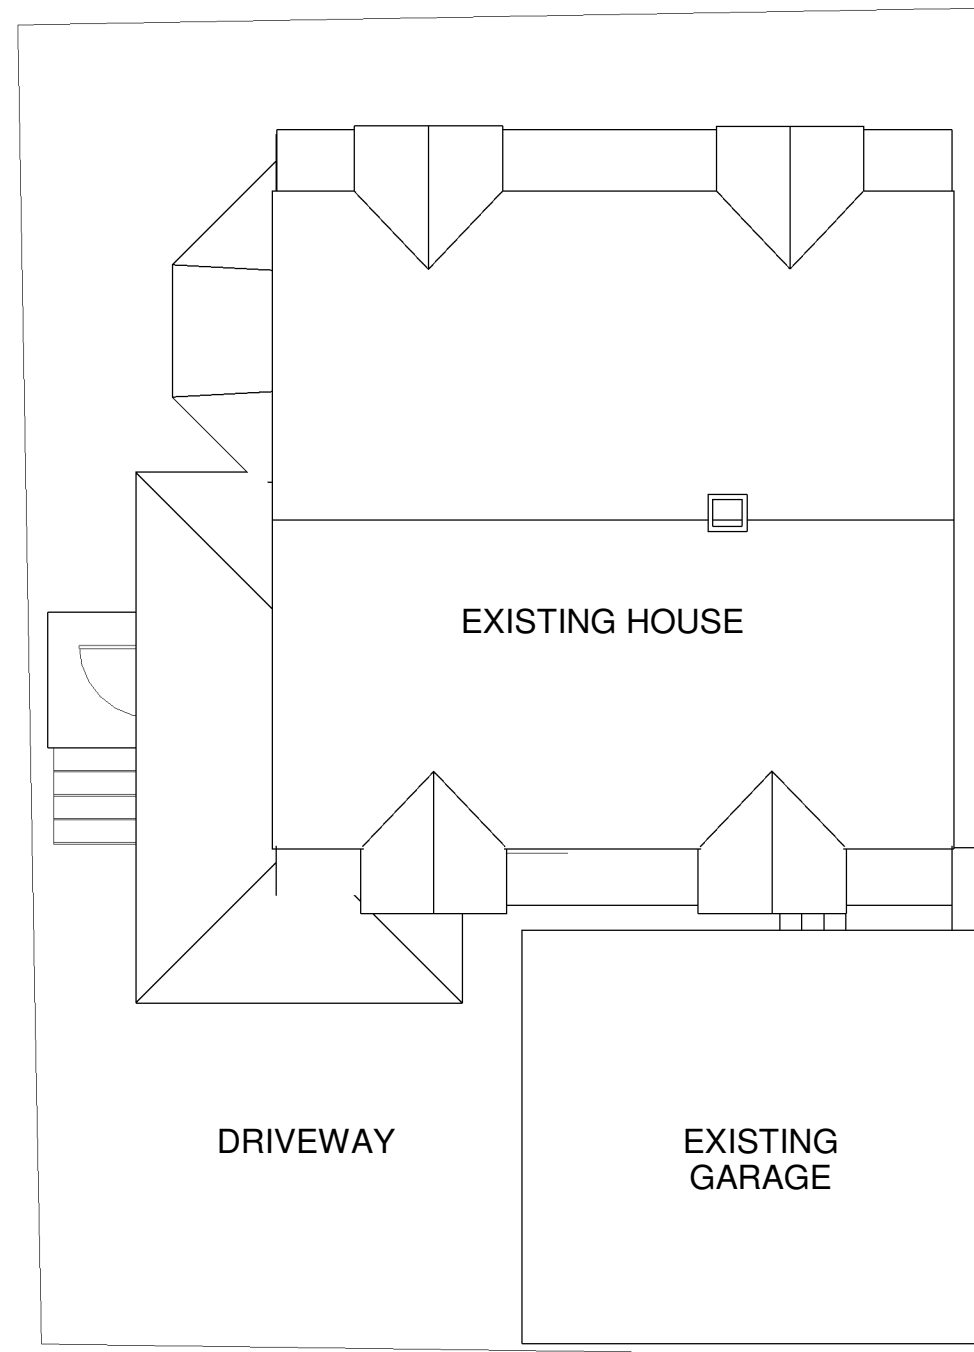

① Existing Site Plan
1/8" = 1'-0"

  

PROPOSED RENOVATIONS TO:


Kettler Residence

8 Spring Hill Terrace
Somerville, MA


No.	Description	Date

SITE PLANS


Project number	AB1621	Scale 1/8" = 1'-0"
Date	6/7/17	S1
Drawn by	CD	
Checked by	-	

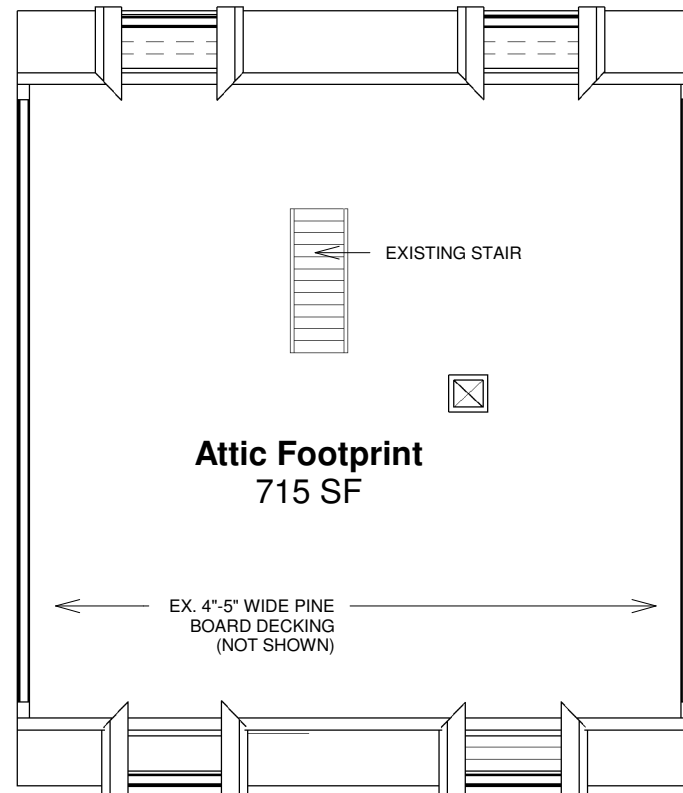

③ Existing 3rd Floor
1/8" = 1'-0"

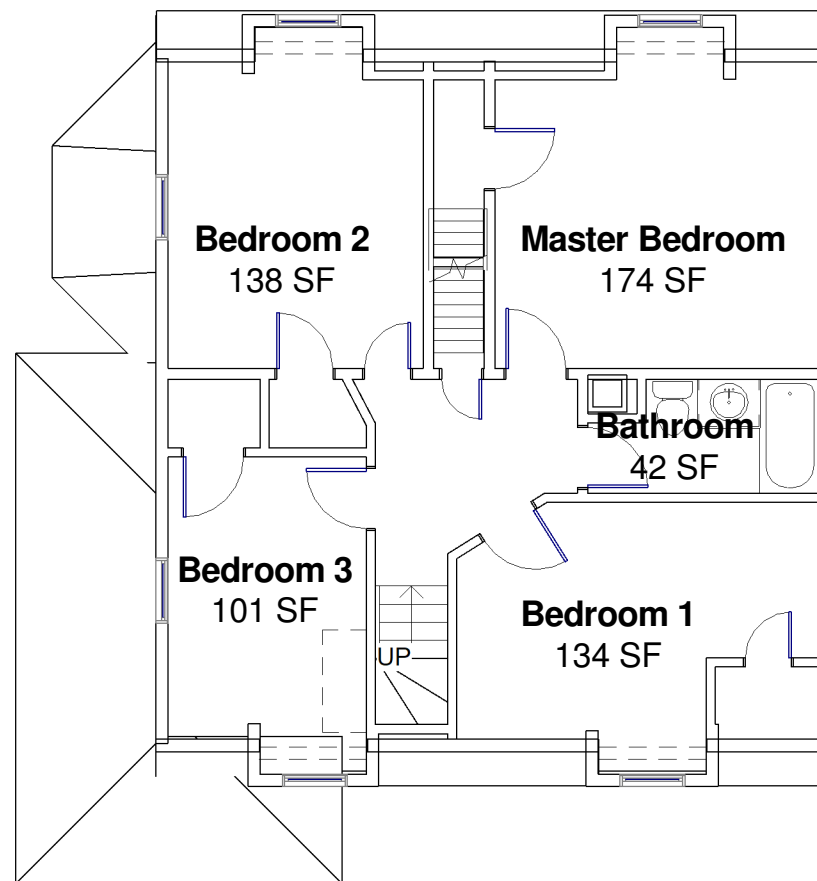

② Existing 2nd Floor
1/8" = 1'-0"

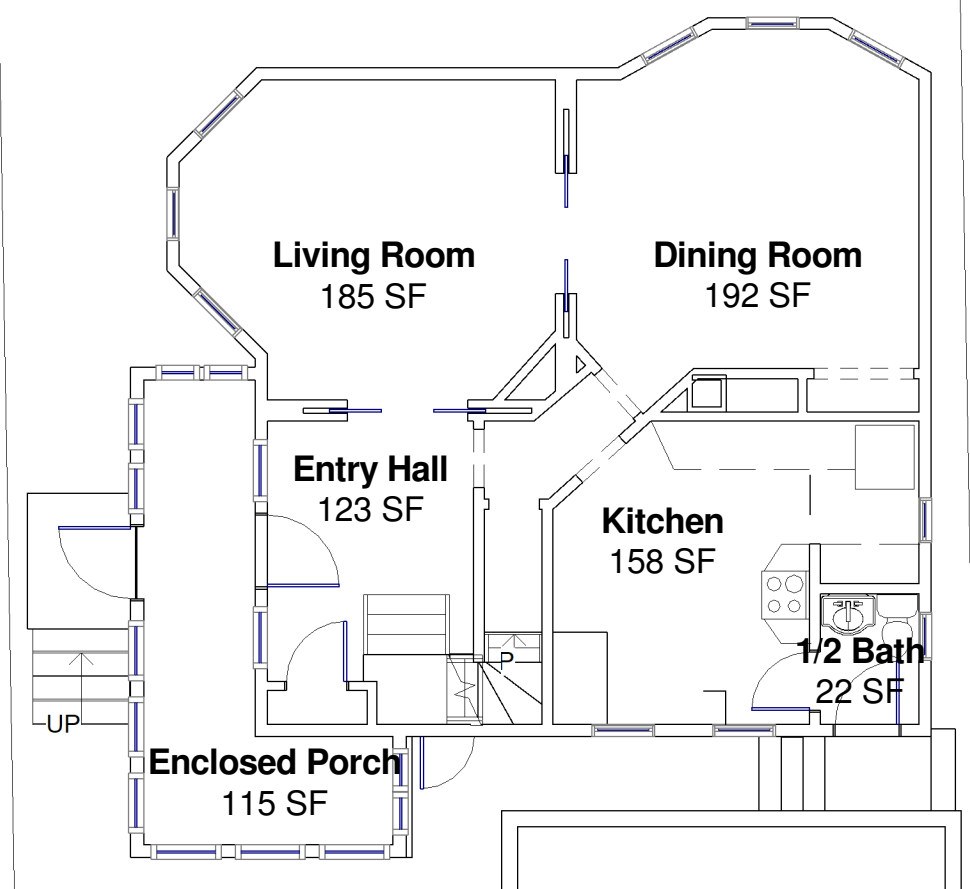

① Existing 1st Floor
1/8" = 1'-0"

No.	Description	Date

EXISTING PLANS		
Project number	AB1621	E1
Date	6/7/17	
Drawn by	Author	
Checked by	Checker	
Scale 1/8" = 1'-0"		





AURORA
CUSTOM BUILDERS

AURORA CUSTOM BUILDERS INC.
98 Winchester Street / Medford MA 02155 /
617 299 1309 / aurorabuilds.com / hello@aurorabuilds.com

PROPOSED RENOVATIONS TO:

Kettler Residence


8 Spring Hill Terrace

Somerville, MA


No.	Description	Date

EXISTING ELEVATIONS


Project number	AB1621	Scale	3/32" = 1'-0"
Date	6/7/17	E2	
Drawn by	Author		
Checked by	Checker		

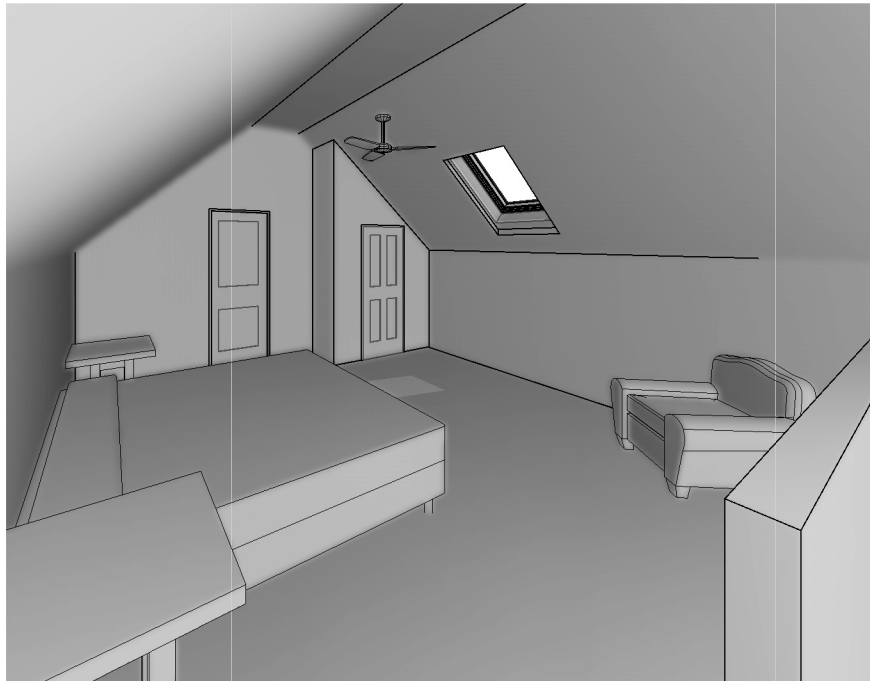

3 Master Bedroom View

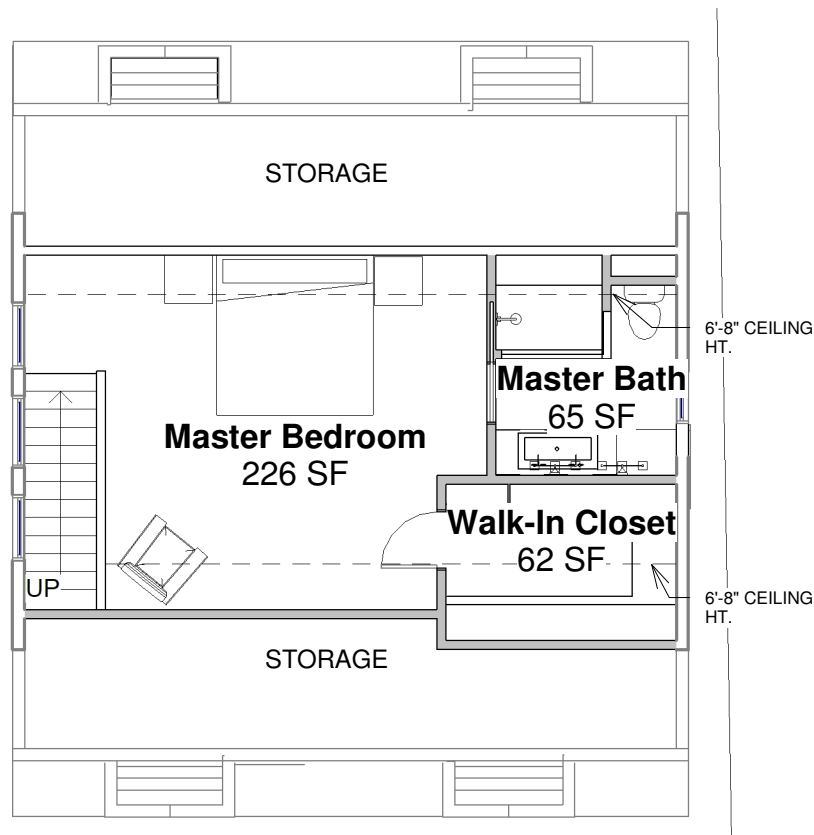


2 Attic
1/8" = 1'-0"

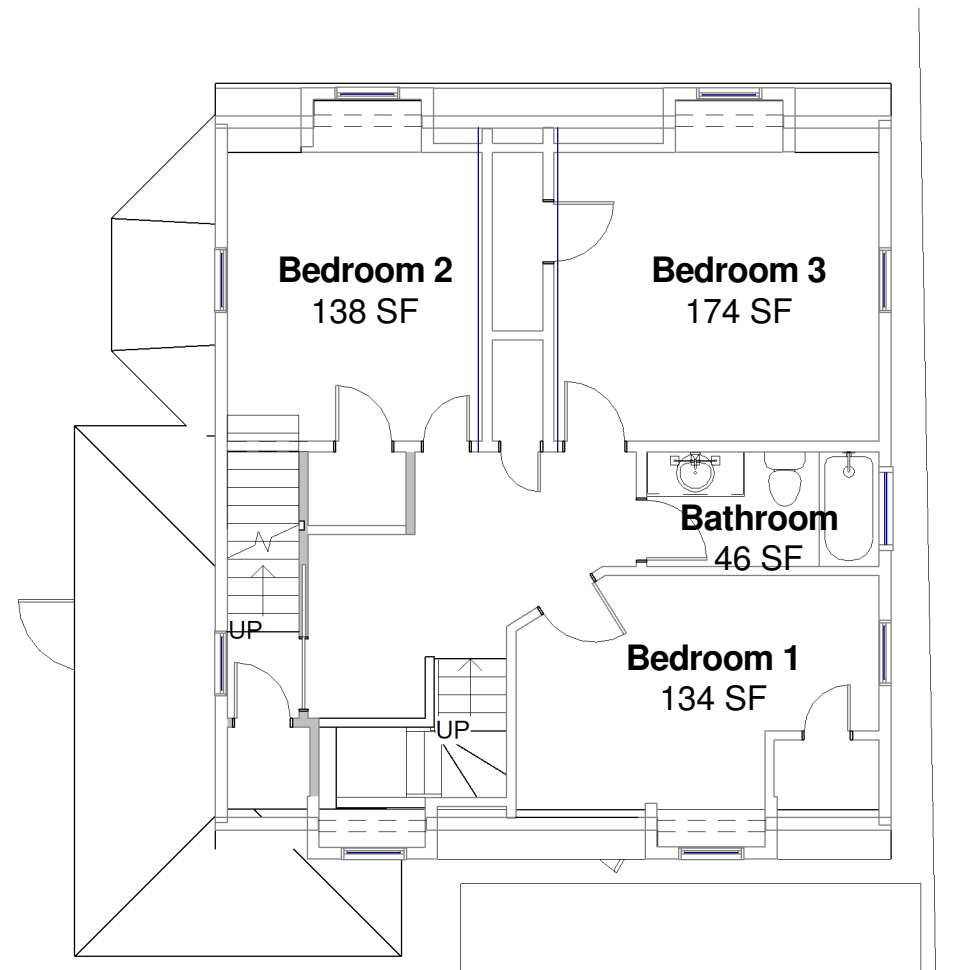


1 2nd Floor / Attic Framing
1/8" = 1'-0"

No.	Description	Date


Project number	AB1621	Scale 1/8" = 1'-0"
Date	6/7/17	A1
Drawn by	Author	
Checked by	Checker	

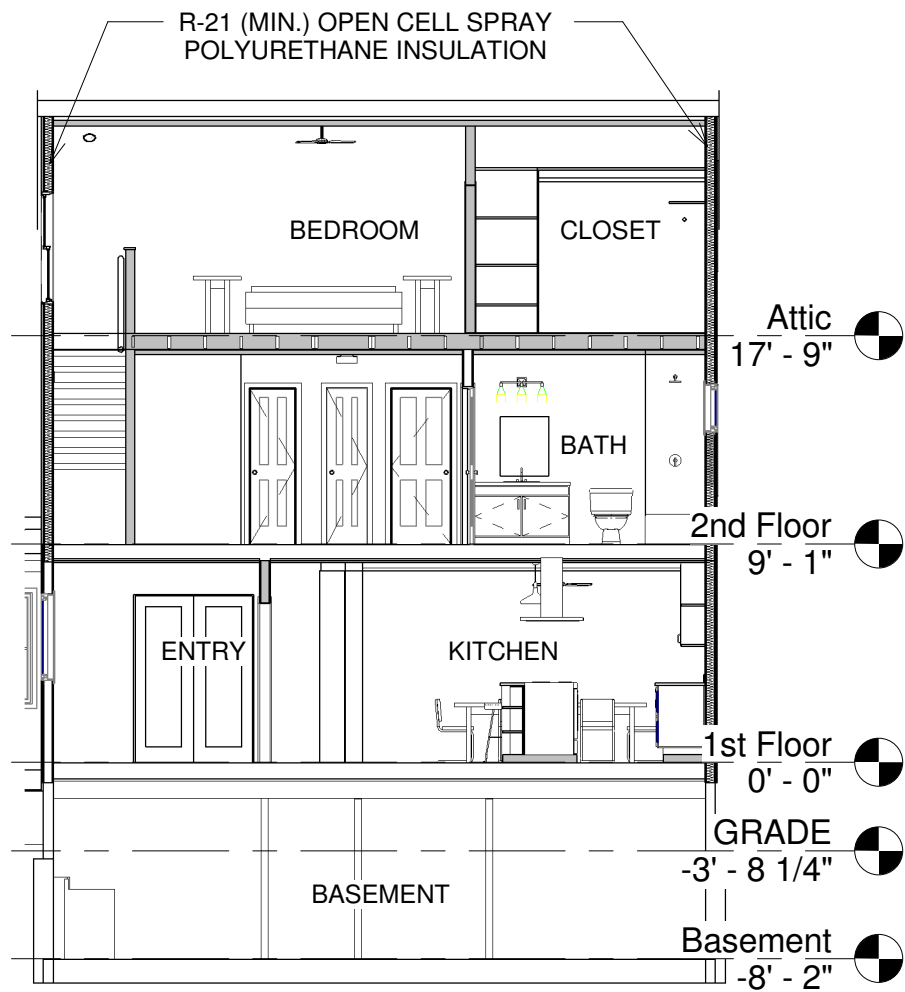

3 Section C
1/8" = 1'-0"

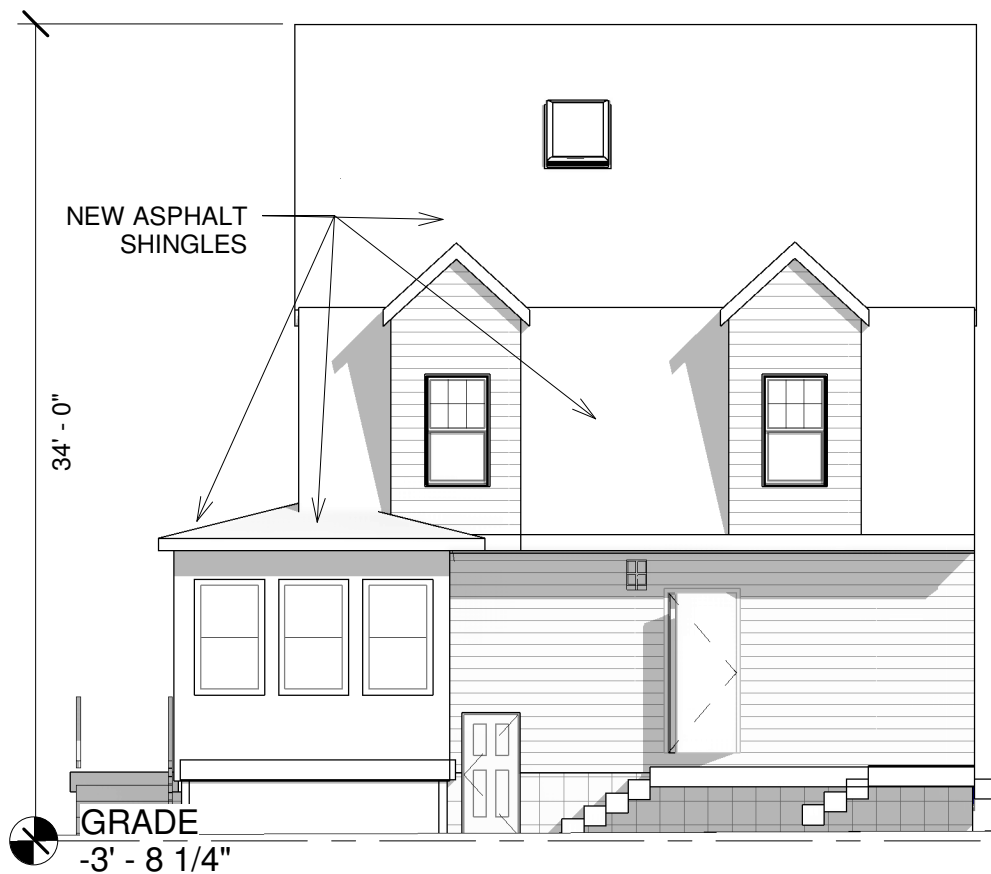


2 South Elevation
1/8" = 1'-0"

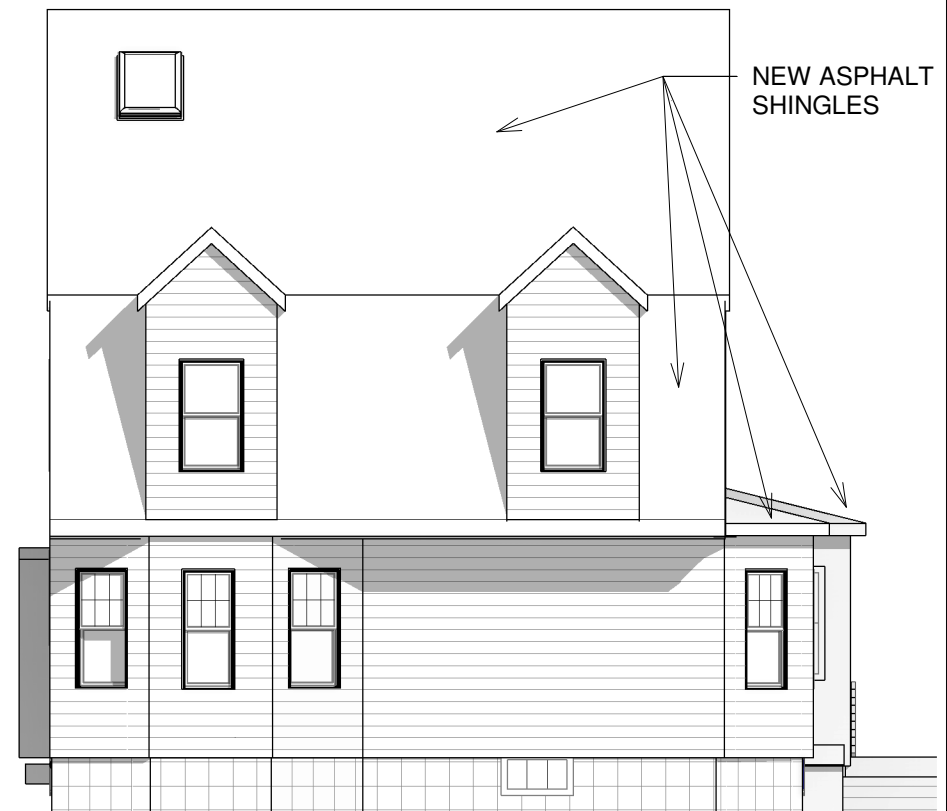

1 North Elevation
1/8" = 1'-0"

No.	Description	Date

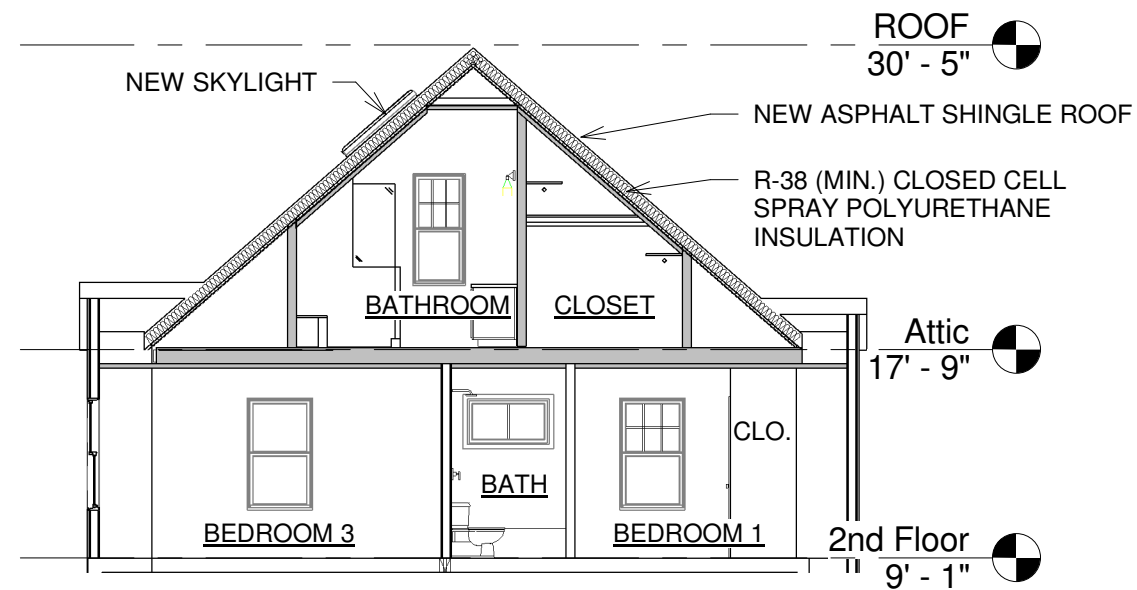

③ Partial Section A
1/8" = 1'-0"



② West Elevation
1/8" = 1'-0"



① East Elevation
1/8" = 1'-0"

No.	Description	Date


Project number	AB1621	Scale 1/8" = 1'-0"
Date	6/7/17	A3
Drawn by	Author	
Checked by	Checker	



VIEW LOOKING NORTH



VIEW LOOKING SOUTH

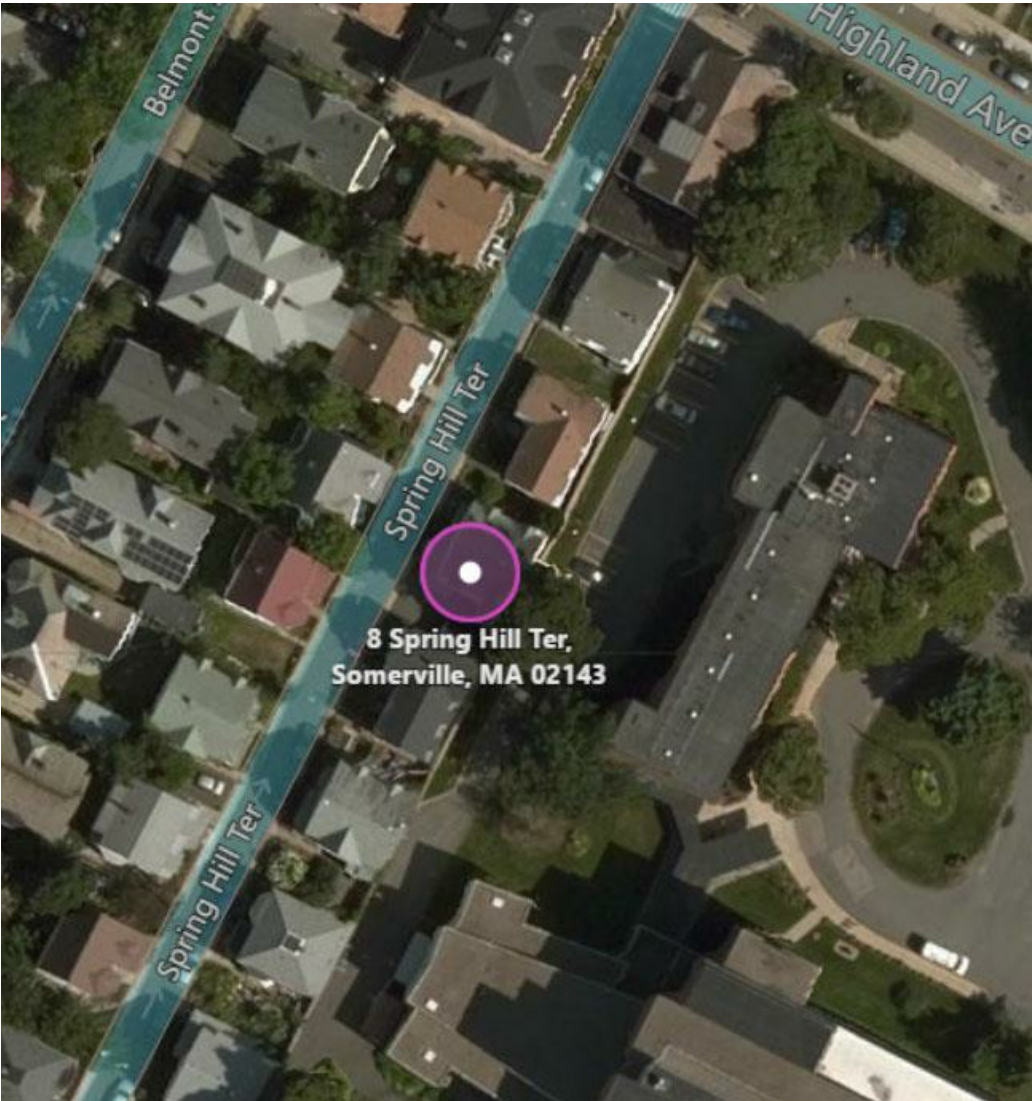

MAP IMAGE



AURORA
CUSTOM BUILDERS

AURORA CUSTOM BUILDERS INC.
98 Winchester Street / Medford MA 02155 /
617 299 1309 / aurorabuilds.com / hello@aurorabuilds.com

PROPOSED RENOVATIONS TO:

Kettler Residence

8 Spring Hill Terrace

Somerville, MA

No.	Description	Date

SITE PHOTOS		
Project number	AB1621	Scale
Date	6/7/17	P1
Drawn by	CD	
Checked by	-	