


PROJECT: EXISTING FRONT ELEVATION
ADDRESS: CHERVINSKY RESIDENCE
17 THORNDIKE ST., SOMERVILLE, MA
SCALE: $\frac{1}{4}$ " = 1'-0" DATE: 08-31-2019
DRAWN: WILLIAM BETSCH, BUILDER

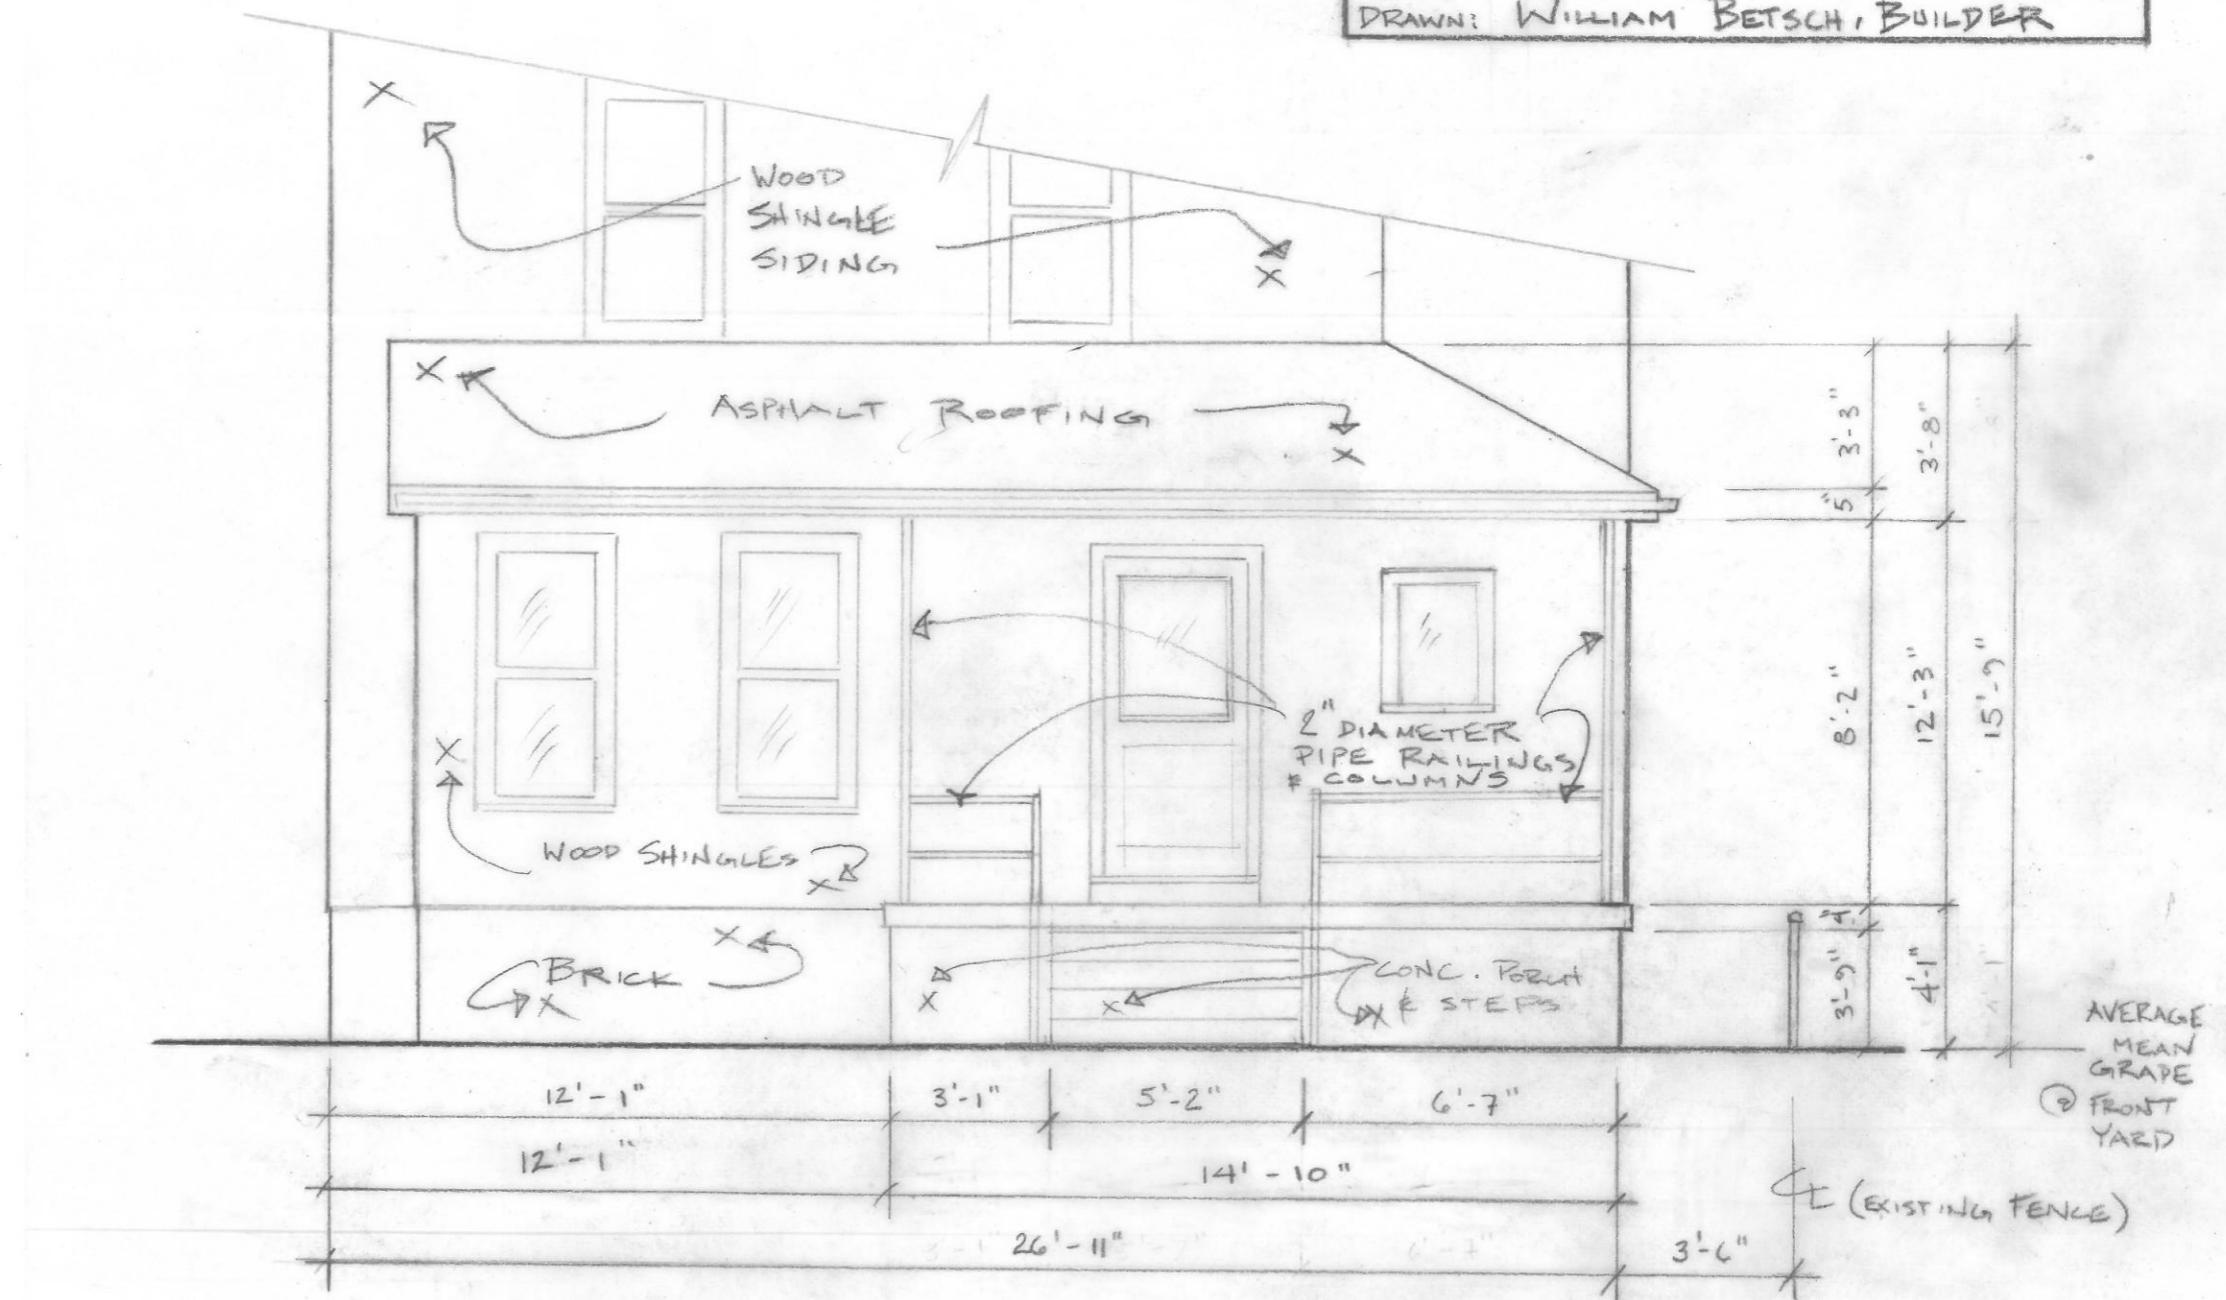

PROJECT: EXISTING SIDE ELEVATION
 CHERVINSKY RESIDENCE
 ADDRESS: 17 THORNDIKE ST., SOMERVILLE, MA
 SCALE: $1/4" = 1'-0"$ DATE: 08-31-2019
 DRAWN: WILLIAM BETSCH, BUILDER

