

# SPECIAL PERMIT APPLICATION

## CITY OF SOMERVILLE

### 2 VILLAGE TERRACE #5

phoenix  
architectural  
studio, llc

39 Starr Hill Road  
Littleton, MA 01460-1651  
617.512.2979  
phoenixarchitecturalstudio.com



#### DRAWING LIST

A0.00	Title Sheet
S1.01R	Site Plan
A1.01	Ground Floor Plans
A1.02	Second Floor Plans
A1.03	Exist/Proposed East Elevation
A1.04	Exist/Proposed North elevation

Project:

DECK ADDITION  
UNIT #5

54 Dane Street  
Somerville, MA

Drawing Title:

TITLE SHEET

Drawn by: Checked by:

R.W.S. R.W.S.

Date: Scale:

10.03.18 N/A

Job Number: Drawing Set:

1005.18 Special Permit


Drawing number:

A0.00



phoenix  
architectura  
studio, llc

39 Starr Hill Road  
Littleton, MA 01460-1651  
617.512.2979  
phoenixarchitecturalstudio.com

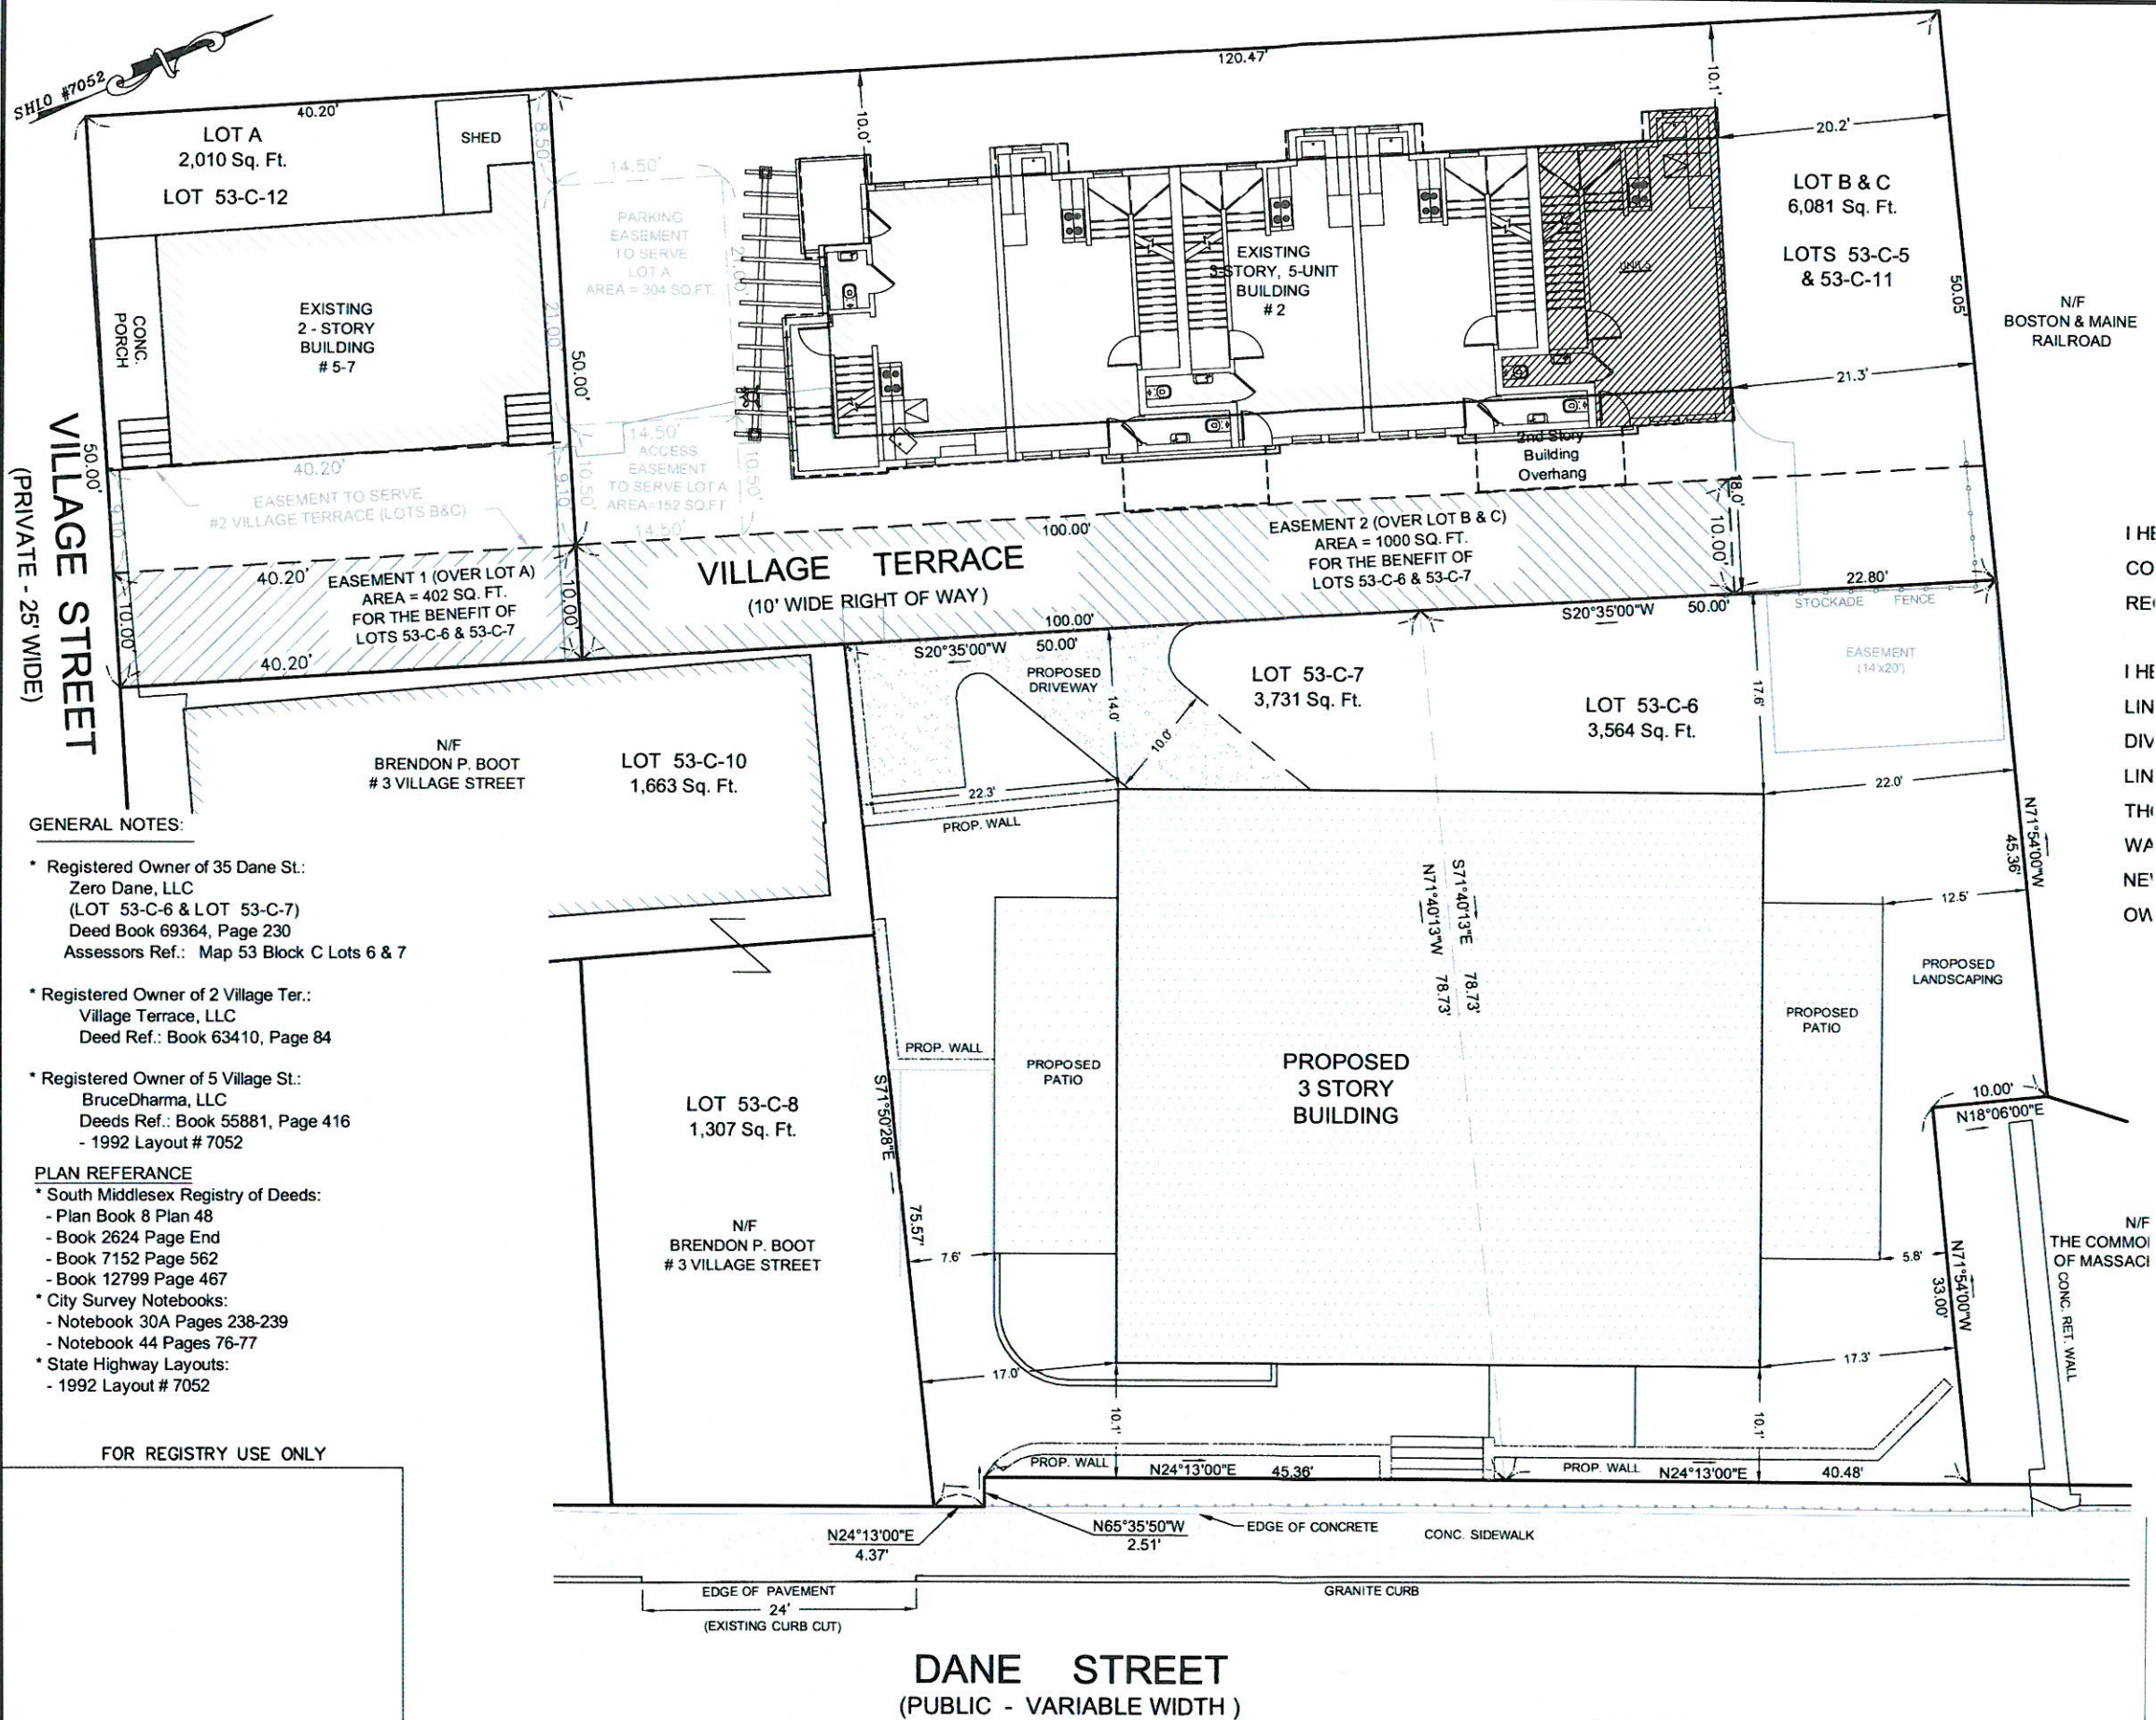

Project:

## DECK & ACCESS STAIR, UNIT #5

2 VILLAGE SQUARE  
SOMERVILLE, MA

Drawing Title:

### SITE SURVEY

Drawn by: R.W.S. Checked by: R.W.S.

Date: 10.03.18 Scale: NTS

Job Number: 1005.18 Submission: ZBA REVIEW



Drawing number:

# \$1.00



phoenix  
architectural  
studio, llc

39 Starr Hill Road  
Littleton, MA 01460-1651  
617.512.2979  
phoenixarchitecturalstudio.com

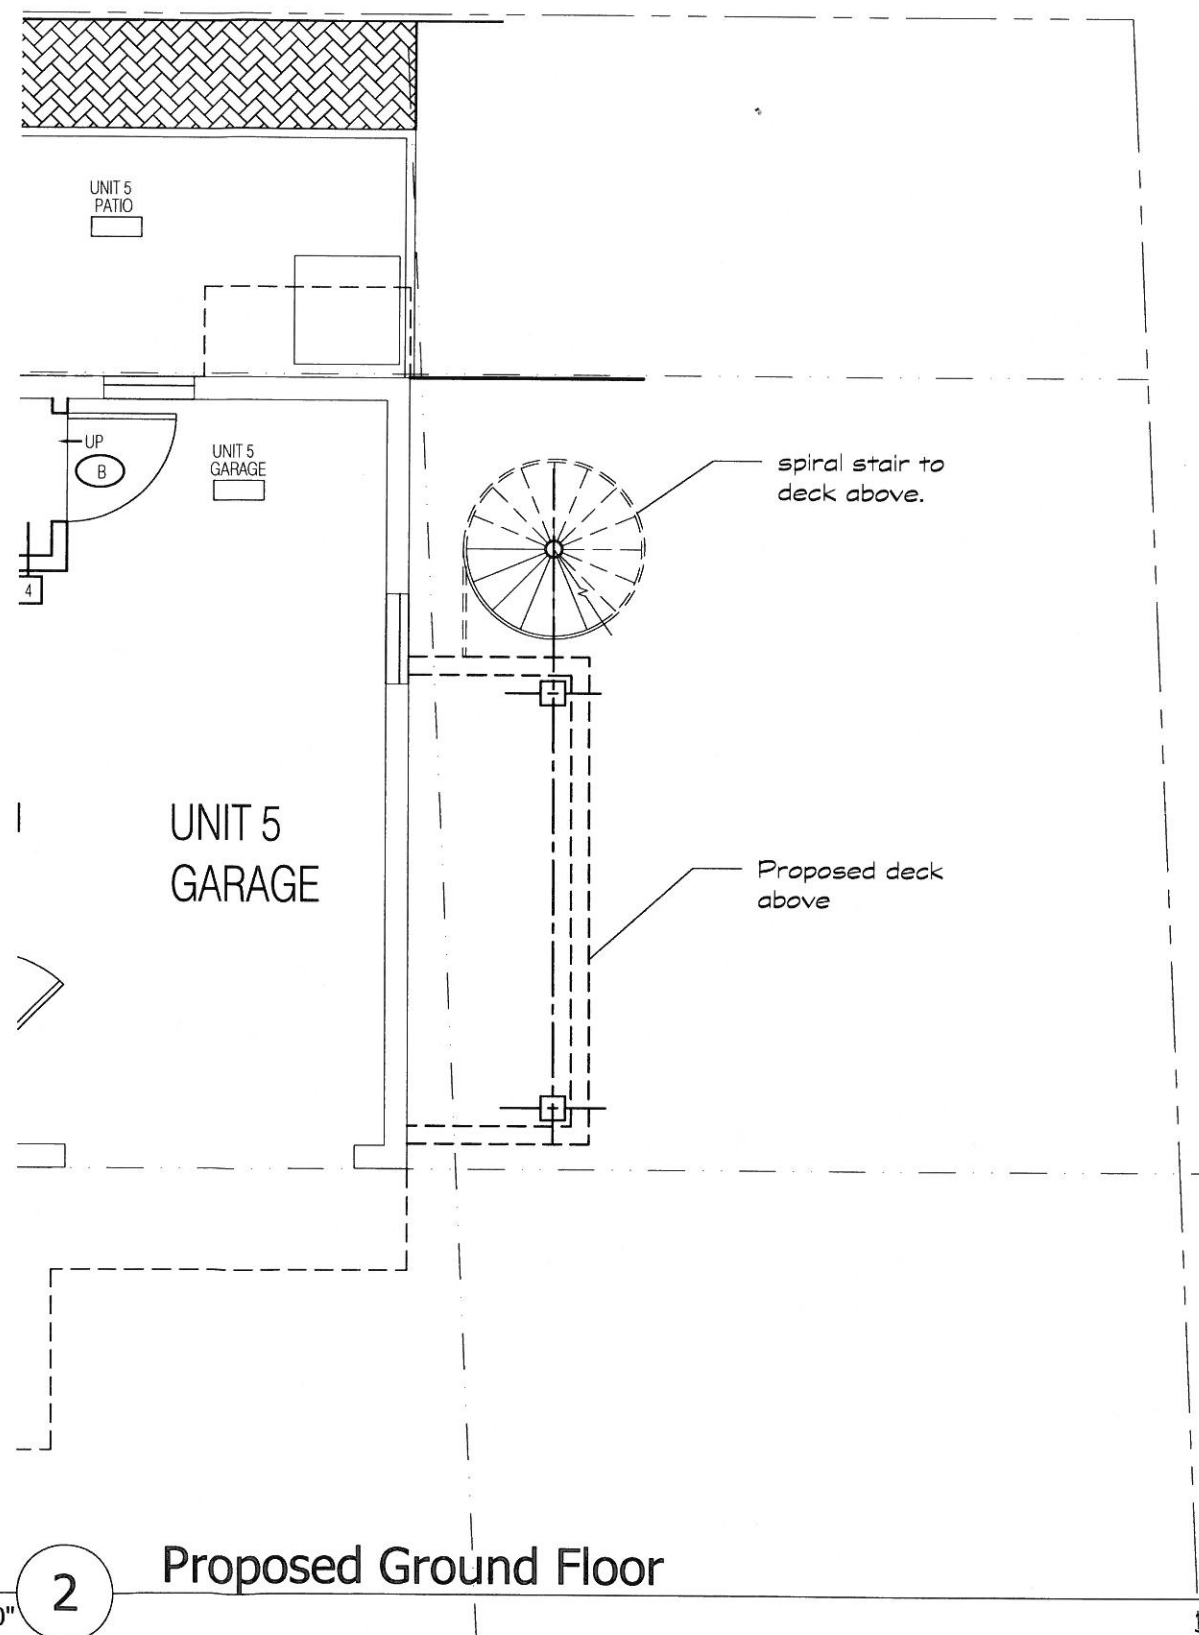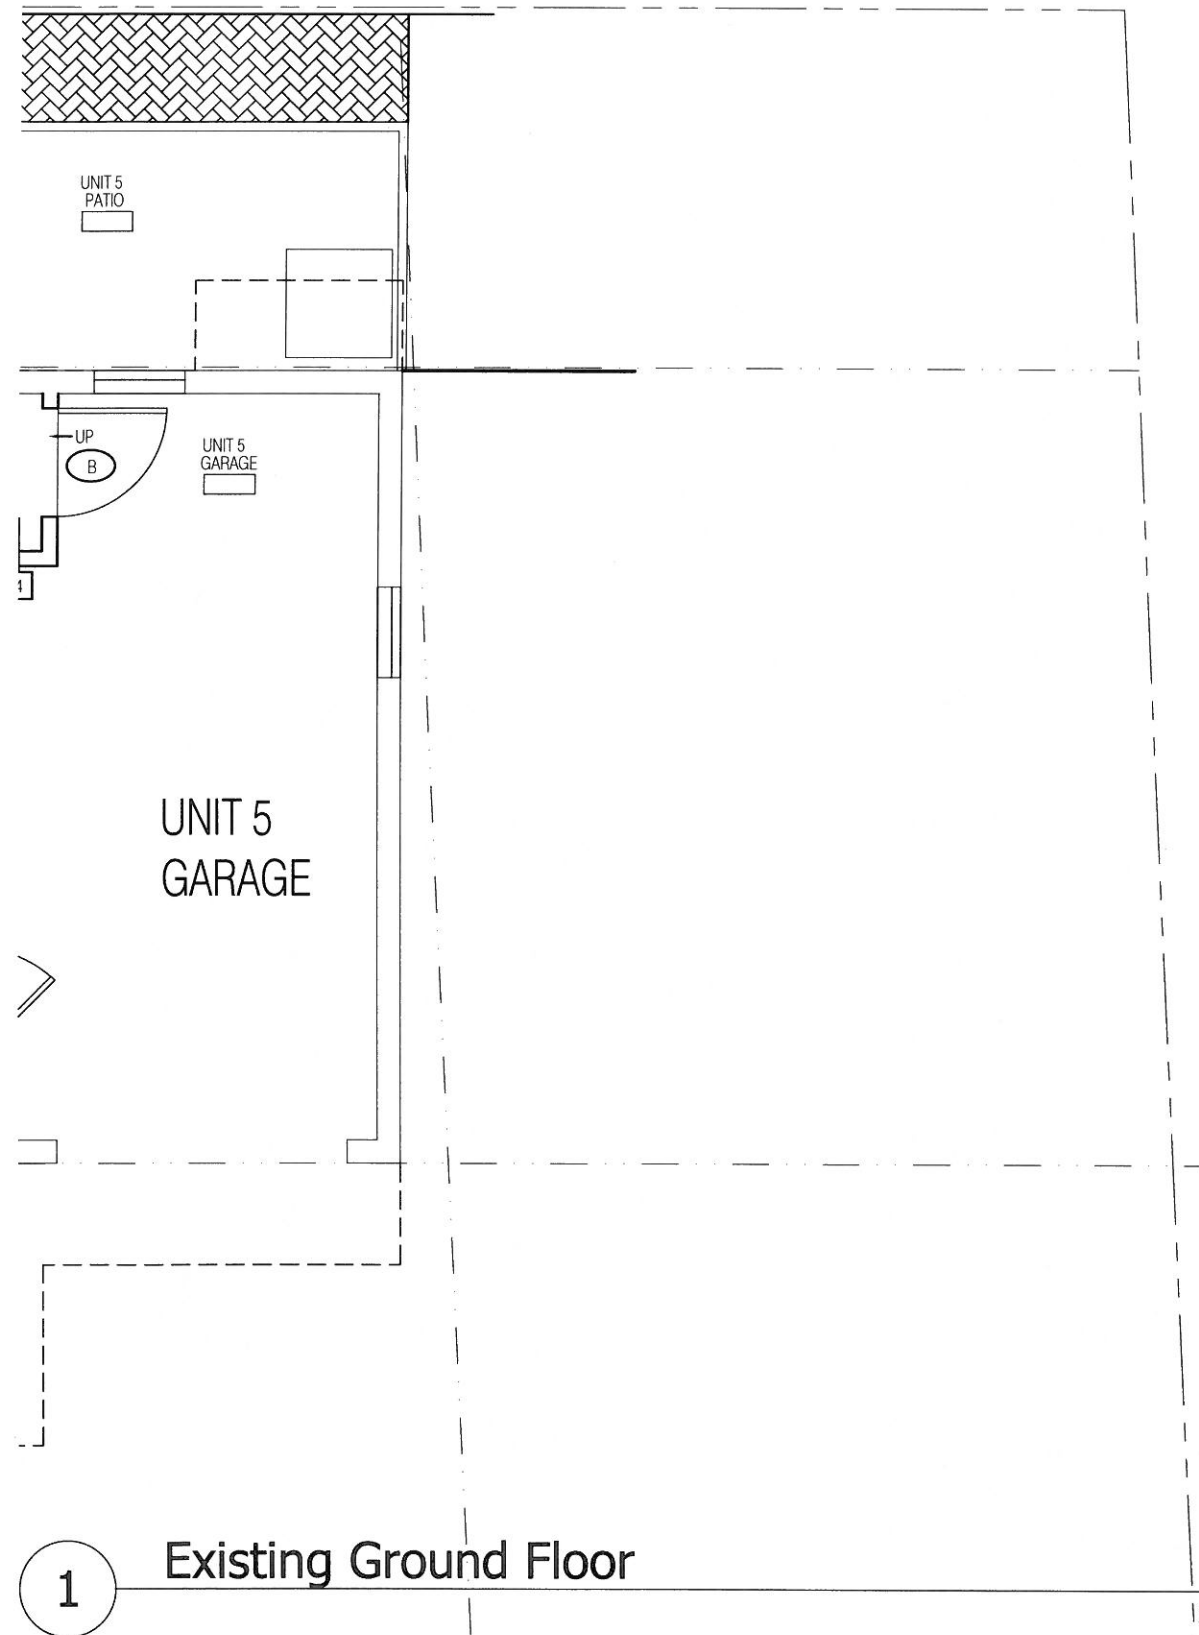

Project:

## DECK ADDITION UNIT #5

2 VILLAGE TERRACE  
SOMERVILLE, MA

Drawing Title:

## GROUND FLR PLAN

Drawn by: Checked by:

R.W.S. R.W.S.

Date: Scale:

10.03.18 3/16" = 1'-0"

Job Number: Submission:


1005.18 SPECIAL PERMIT

Drawing number:

# A-1.01

phoenix  
architectural  
studio, llc

39 Starr Hill Road  
Littleton, MA 01460-1651  
617.512.2979  
phoenixarchitecturalstudio.com

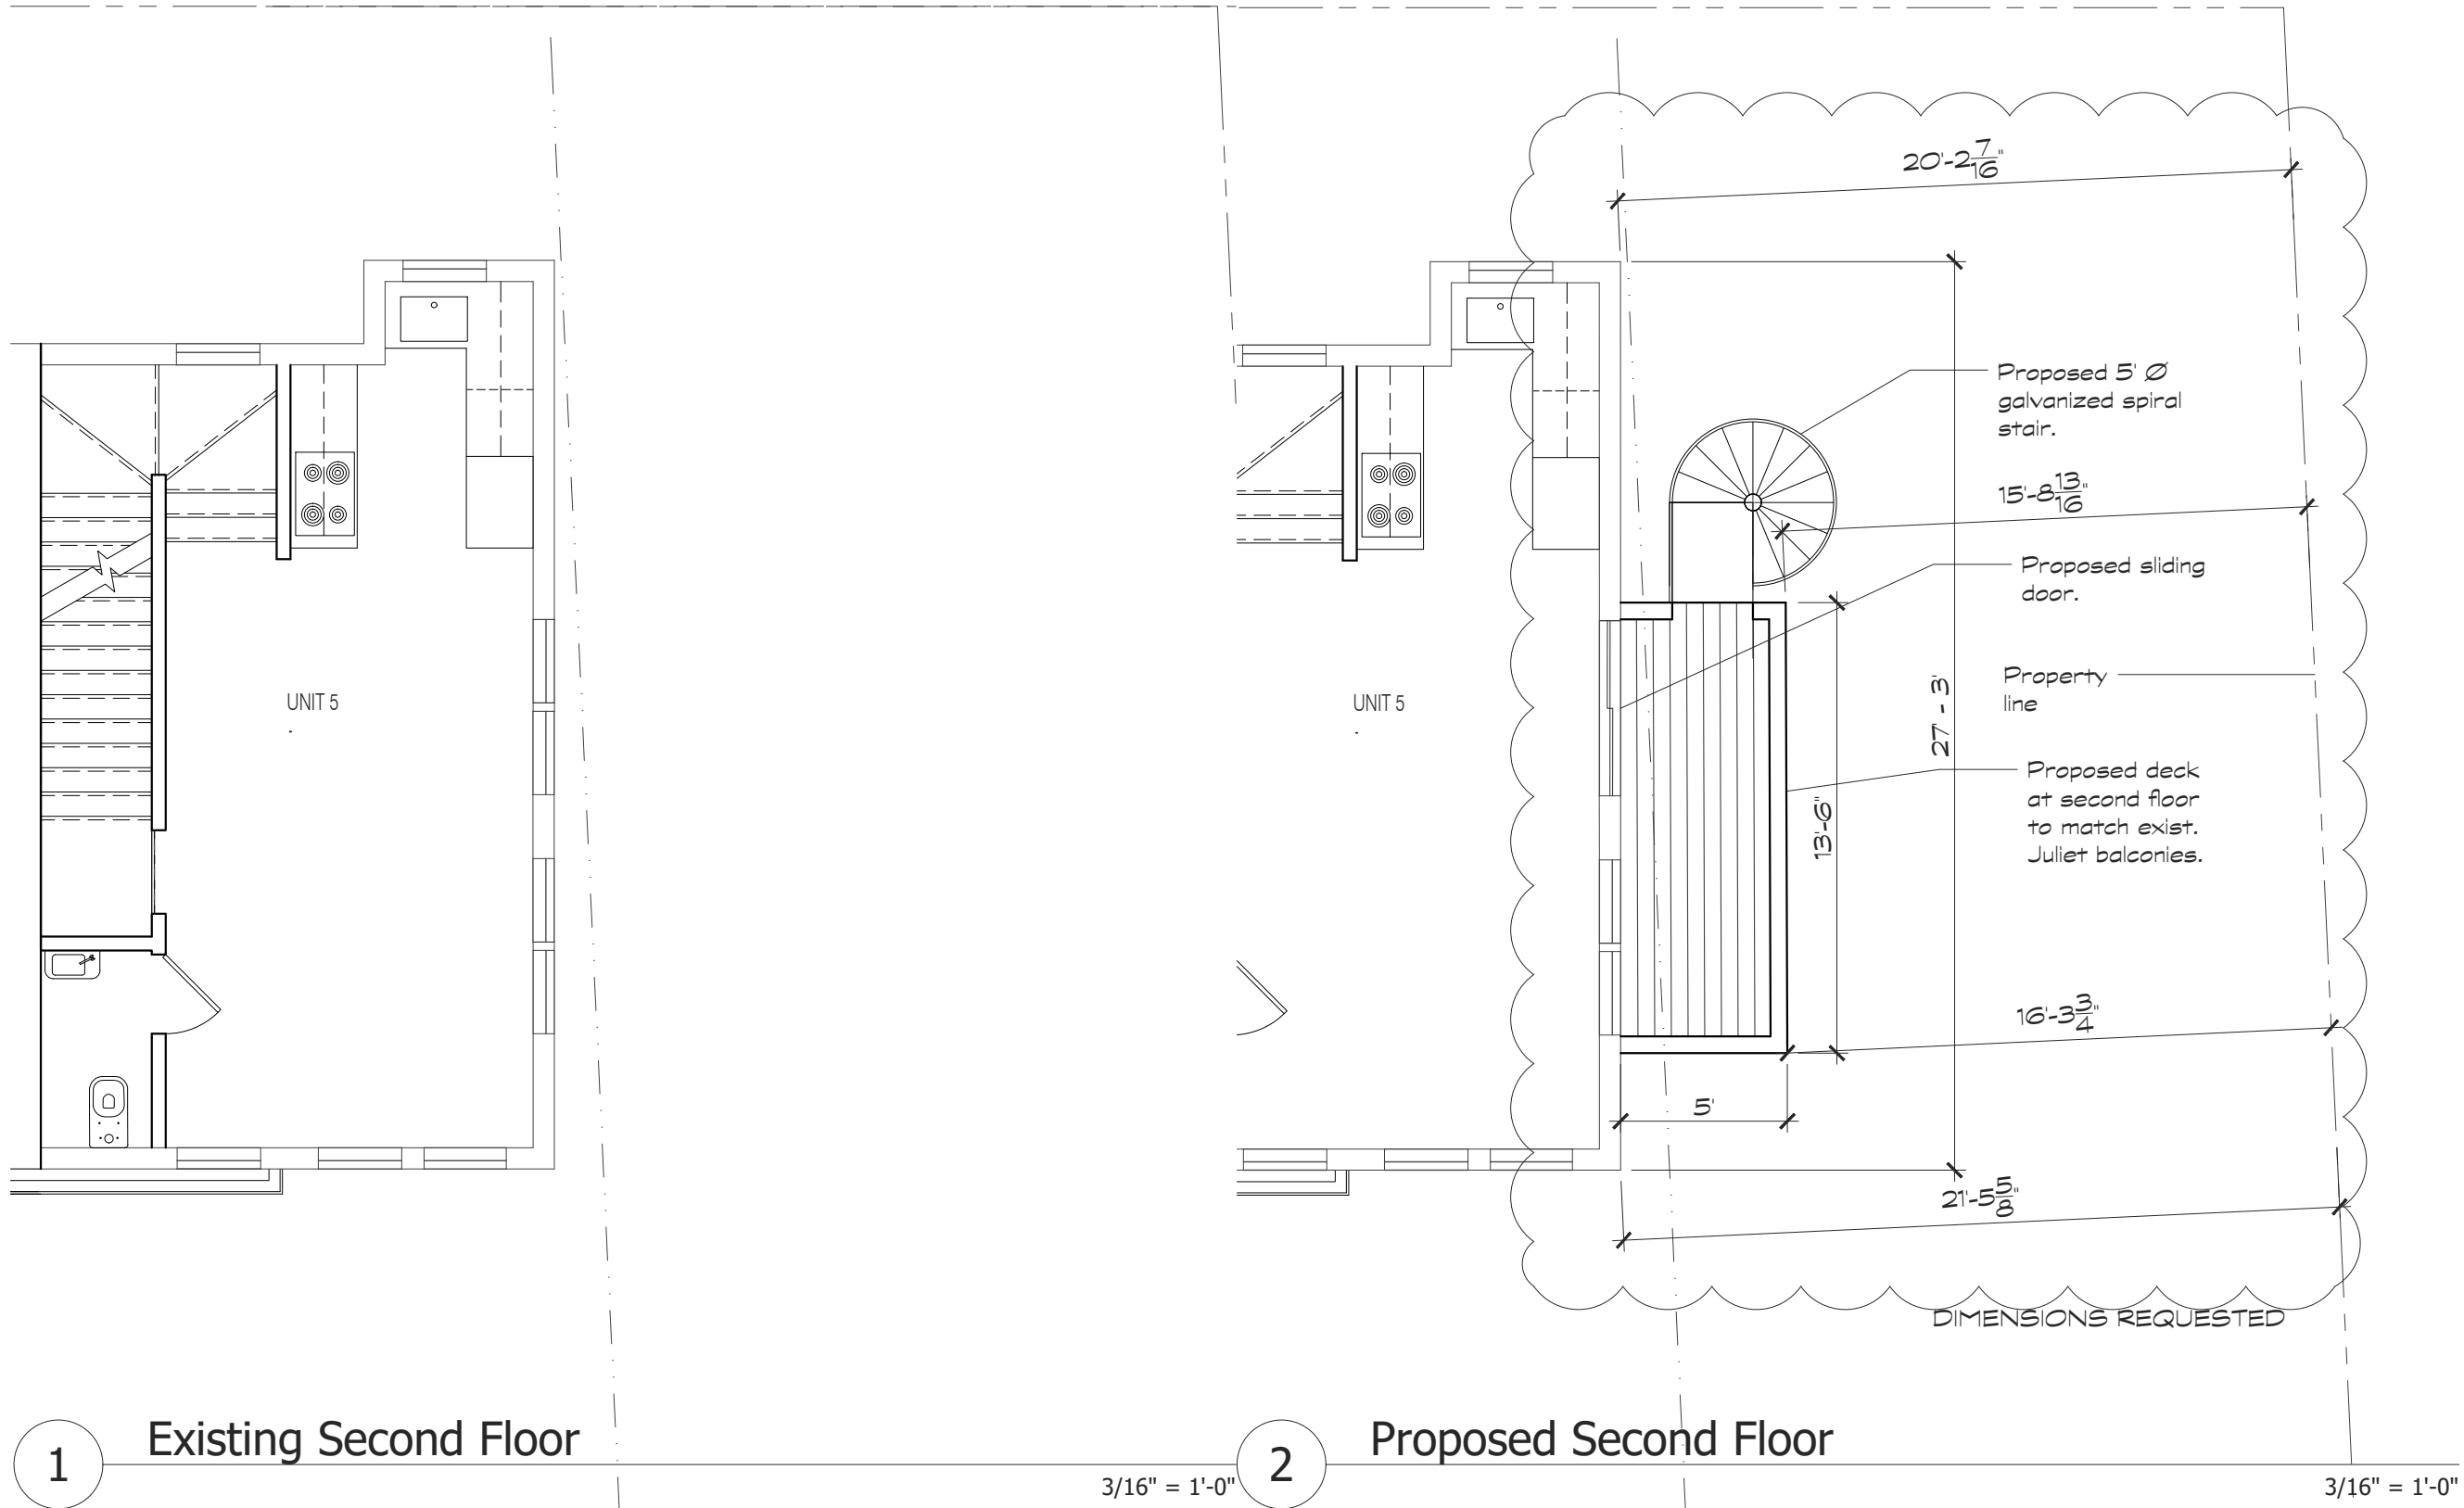

Project:

## DECK ADDITION UNIT #5

2 VILLAGE TERRACE  
SOMERVILLE, MA

Drawing Title:

## SECON FLR PLAN

Drawn by: Checked by:

R.W.S. R.W.S.

Date: Scale:  
10.23.18 3/16" = 1'-0"

Job Number: Submission:  
1005.18 SPECIAL PERMIT


Drawing number:

# A-1.02R



phoenix  
architectural  
studio, llc

39 Starr Hill Road  
Littleton, MA 01460-1651  
617.512.2979  
phoenixarchitecturalstudio.com

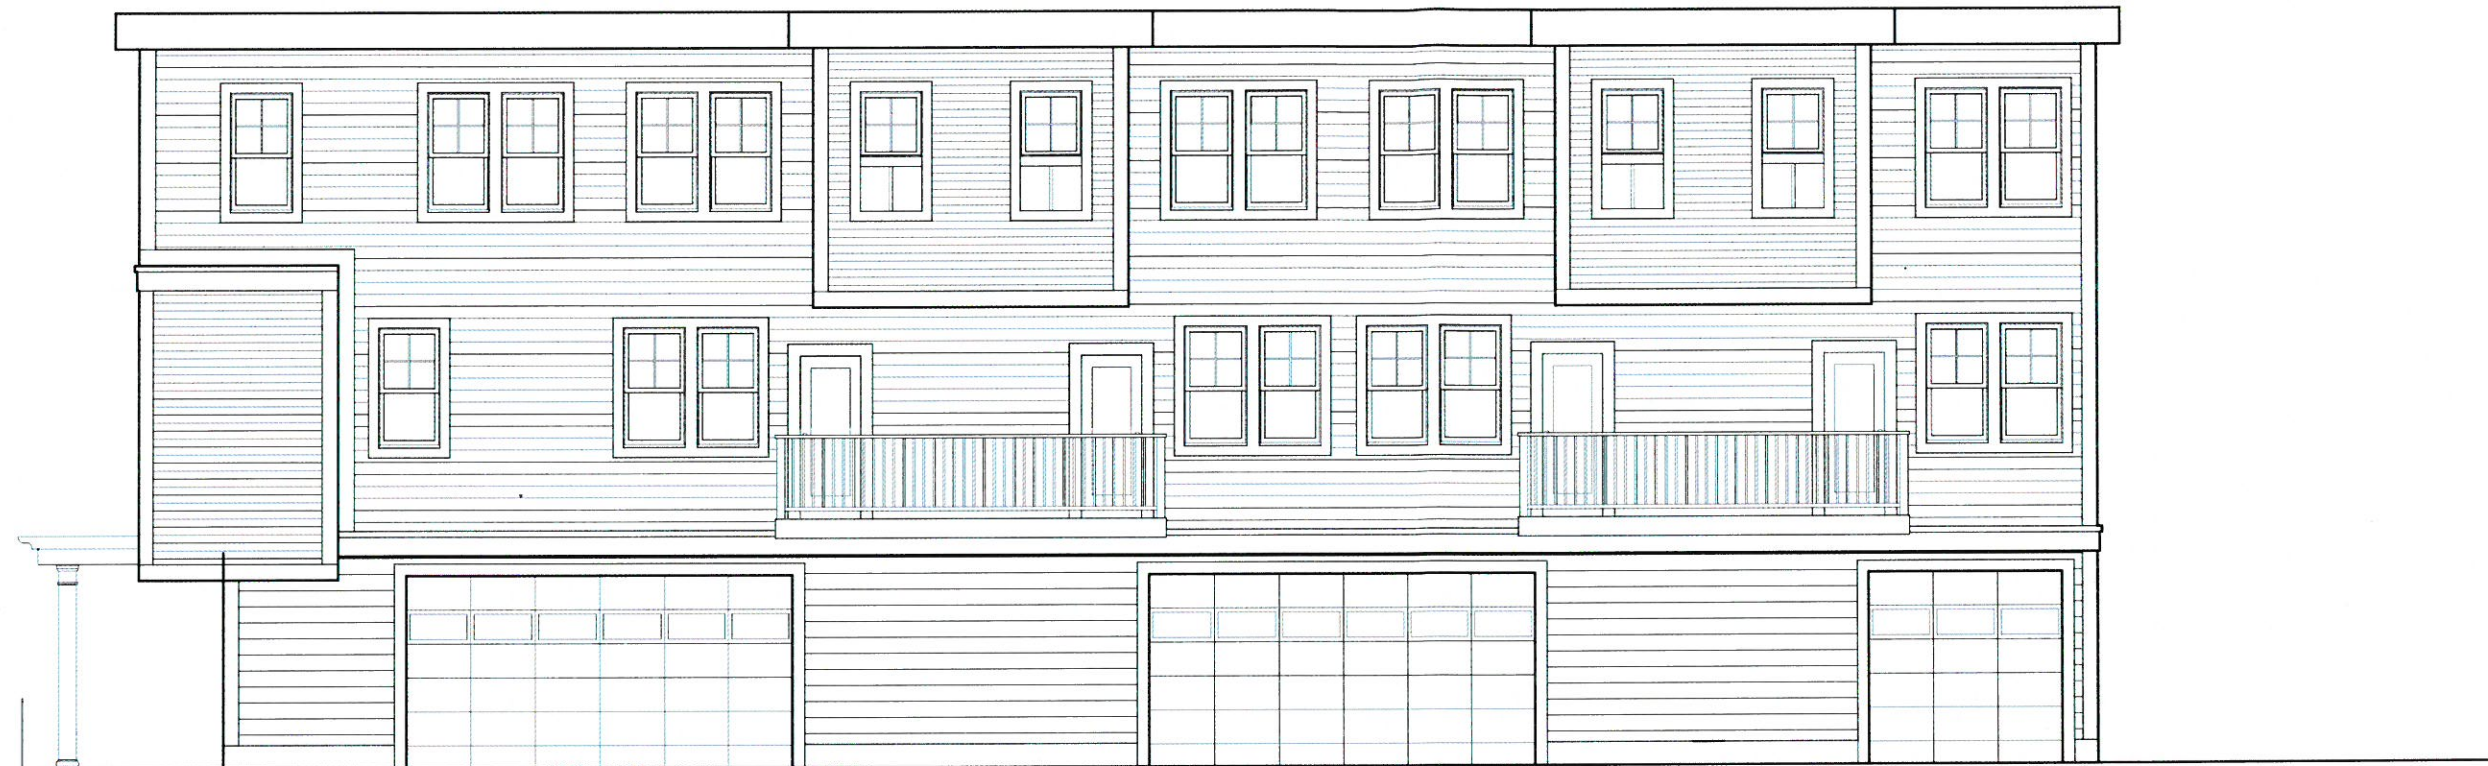

1

Existing East Elevation

1/8" = 1'-0"



1

Proposed East Elevation

1/8" = 1'-0"

Project:

## DECK ADDITION UNIT #5

2 VILLAGE TERRACE  
SOMERVILLE, MA

Drawing Title:

## Exist/Prop East Elevation

Drawn by: Checked by:

R.W.S. R.W.S.

Date: Scale:

10.03.18 1/8" = 1'-0"

Job Number: Submission:

1005.18 SPECIAL PERMIT

Drawing number:

# A-1.03




phoenix  
architectural  
studio, llc

39 Starr Hill Road  
Littleton, MA 01460-1651  
617.512.2979  
phoenixarchitecturalstudio.com



Existing North Elevation

1/8" = 1'-0"

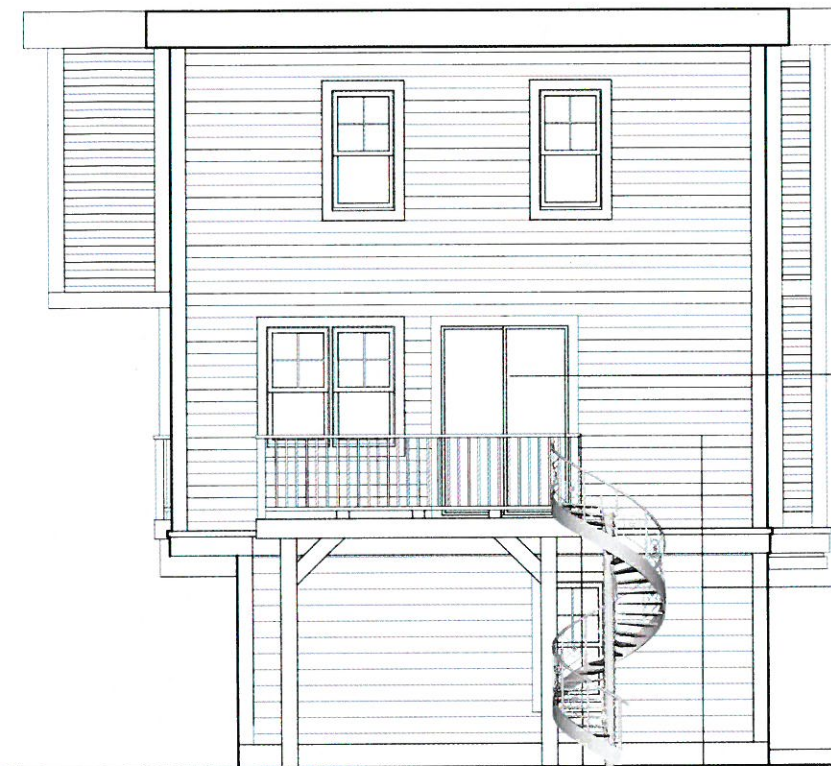

Proposed Second Floor

Proposed  
sliding door

Proposed second  
floor deck  
Proposed spiral  
stair.

Project:

## DECK ADDITION UNIT #5

2 VILLAGE TERRACE  
SOMERVILLE, MA

Drawing Title:

Exist/Prop  
North Elevations

Drawn by:	Checked by:
R.W.S.	R.W.S.
Date:	Scale:
10.03.18	1/8" = 1'-0"
Job Number:	Submission:
1005.18	SPECIAL PERMIT
Drawing number:	

# A-1.04



# Photographs of Balcony Location at 2 Village Terrace



View from sidewalk of Dane St.  
Railroad Bridge



Side view

Google Maps view

