


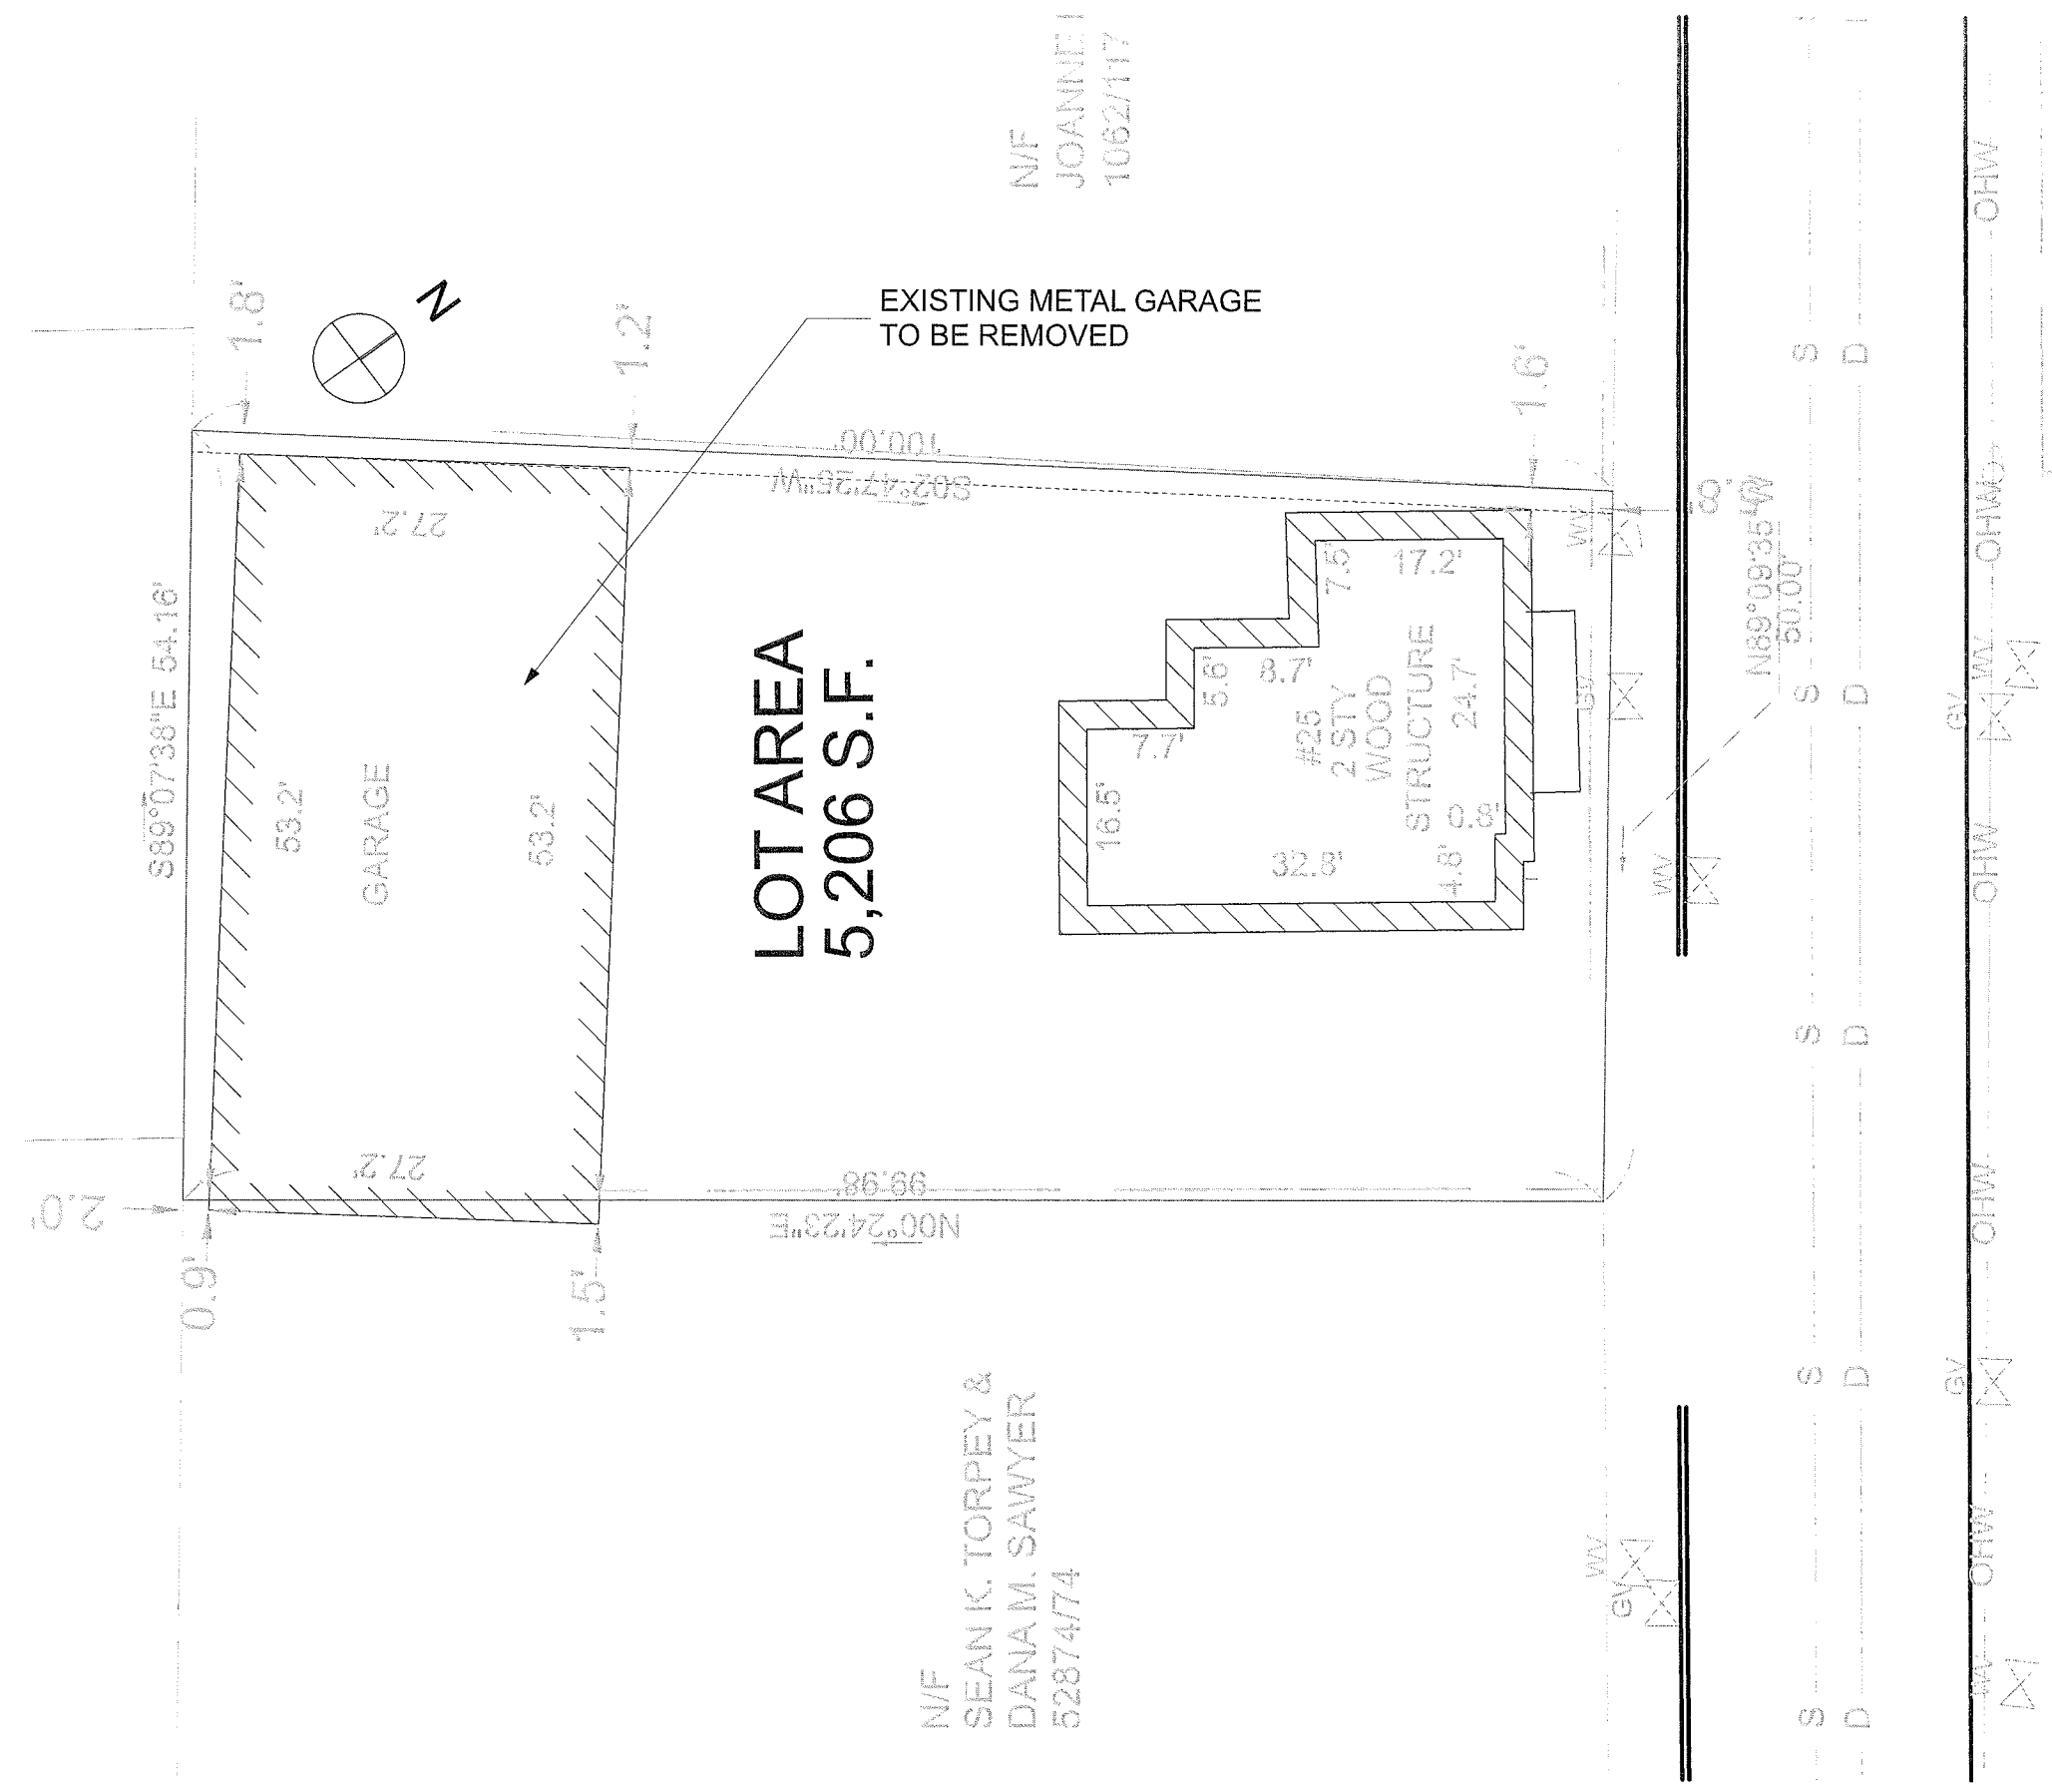

N/F
SEAN K. TORPEY &
DANAM M. SAWYER
52874/74

N/F
JOANNE I
1062/117

CLYDE STREET (PUBLIC-30' WIDE)

L-1

Proposed Renovation & New Construction
25 Clyde Street
Somerville, Massachusetts

Title: SITE PLAN EXISTING
Scale: As Noted
Date: 03.02.2011 NOT FOR CONSTRUCTION

Hammer Architects
21 Bishop Allen Drive
Cambridge, MA 02139
617.876.5121

