

GENERAL NOTES

REV #	DESCRIPTION	DATE
	FOUNDATION TO BE SAVED	11-14-13
	FIRE AND EGRESS PLAN	04-30-13
	08-30-13 - SUBMISSION	

TITLE:
FLOOR PLANS

PROJECT
NEW APARTMENT BUILDING
41 HUNTING STREET
SHERBORNE, MASSACHUSETTS

SCALE:
1/4" = 1'-0"
DATE:
08-24-13
DWG. BY:
HMS
CKD BY:
JG
FILE PATH:
J:\V\###\VCD-SVARCH\
FILE NAME:
###PLN.DCS


STAMP

JOB NO.:


2652

DRAWING NO.


AI.1

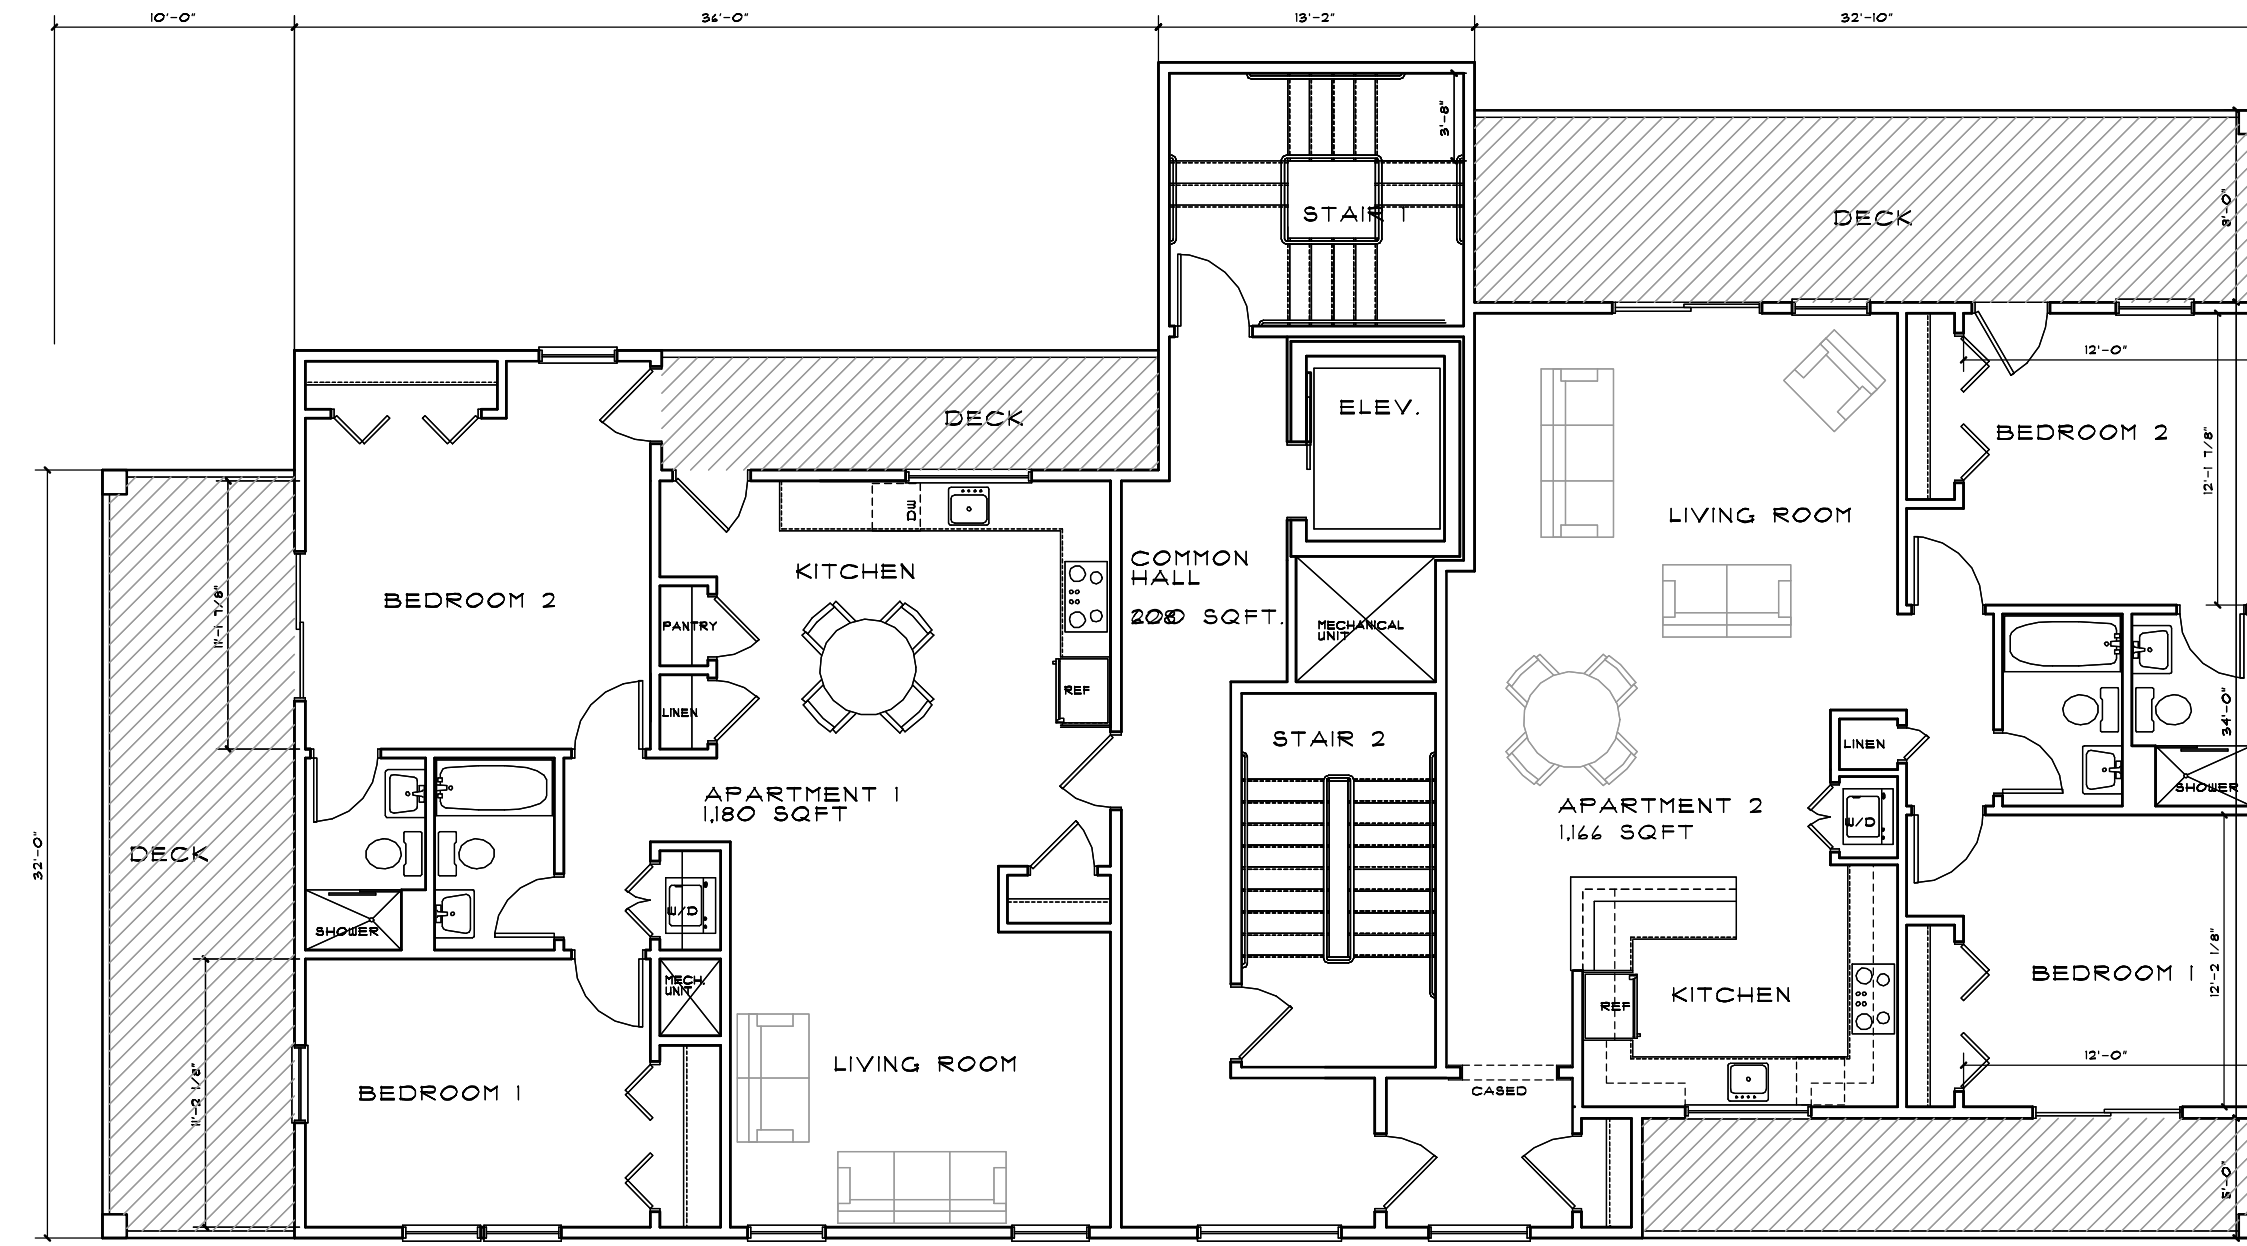


FIRST / SECOND FLOOR PLAN

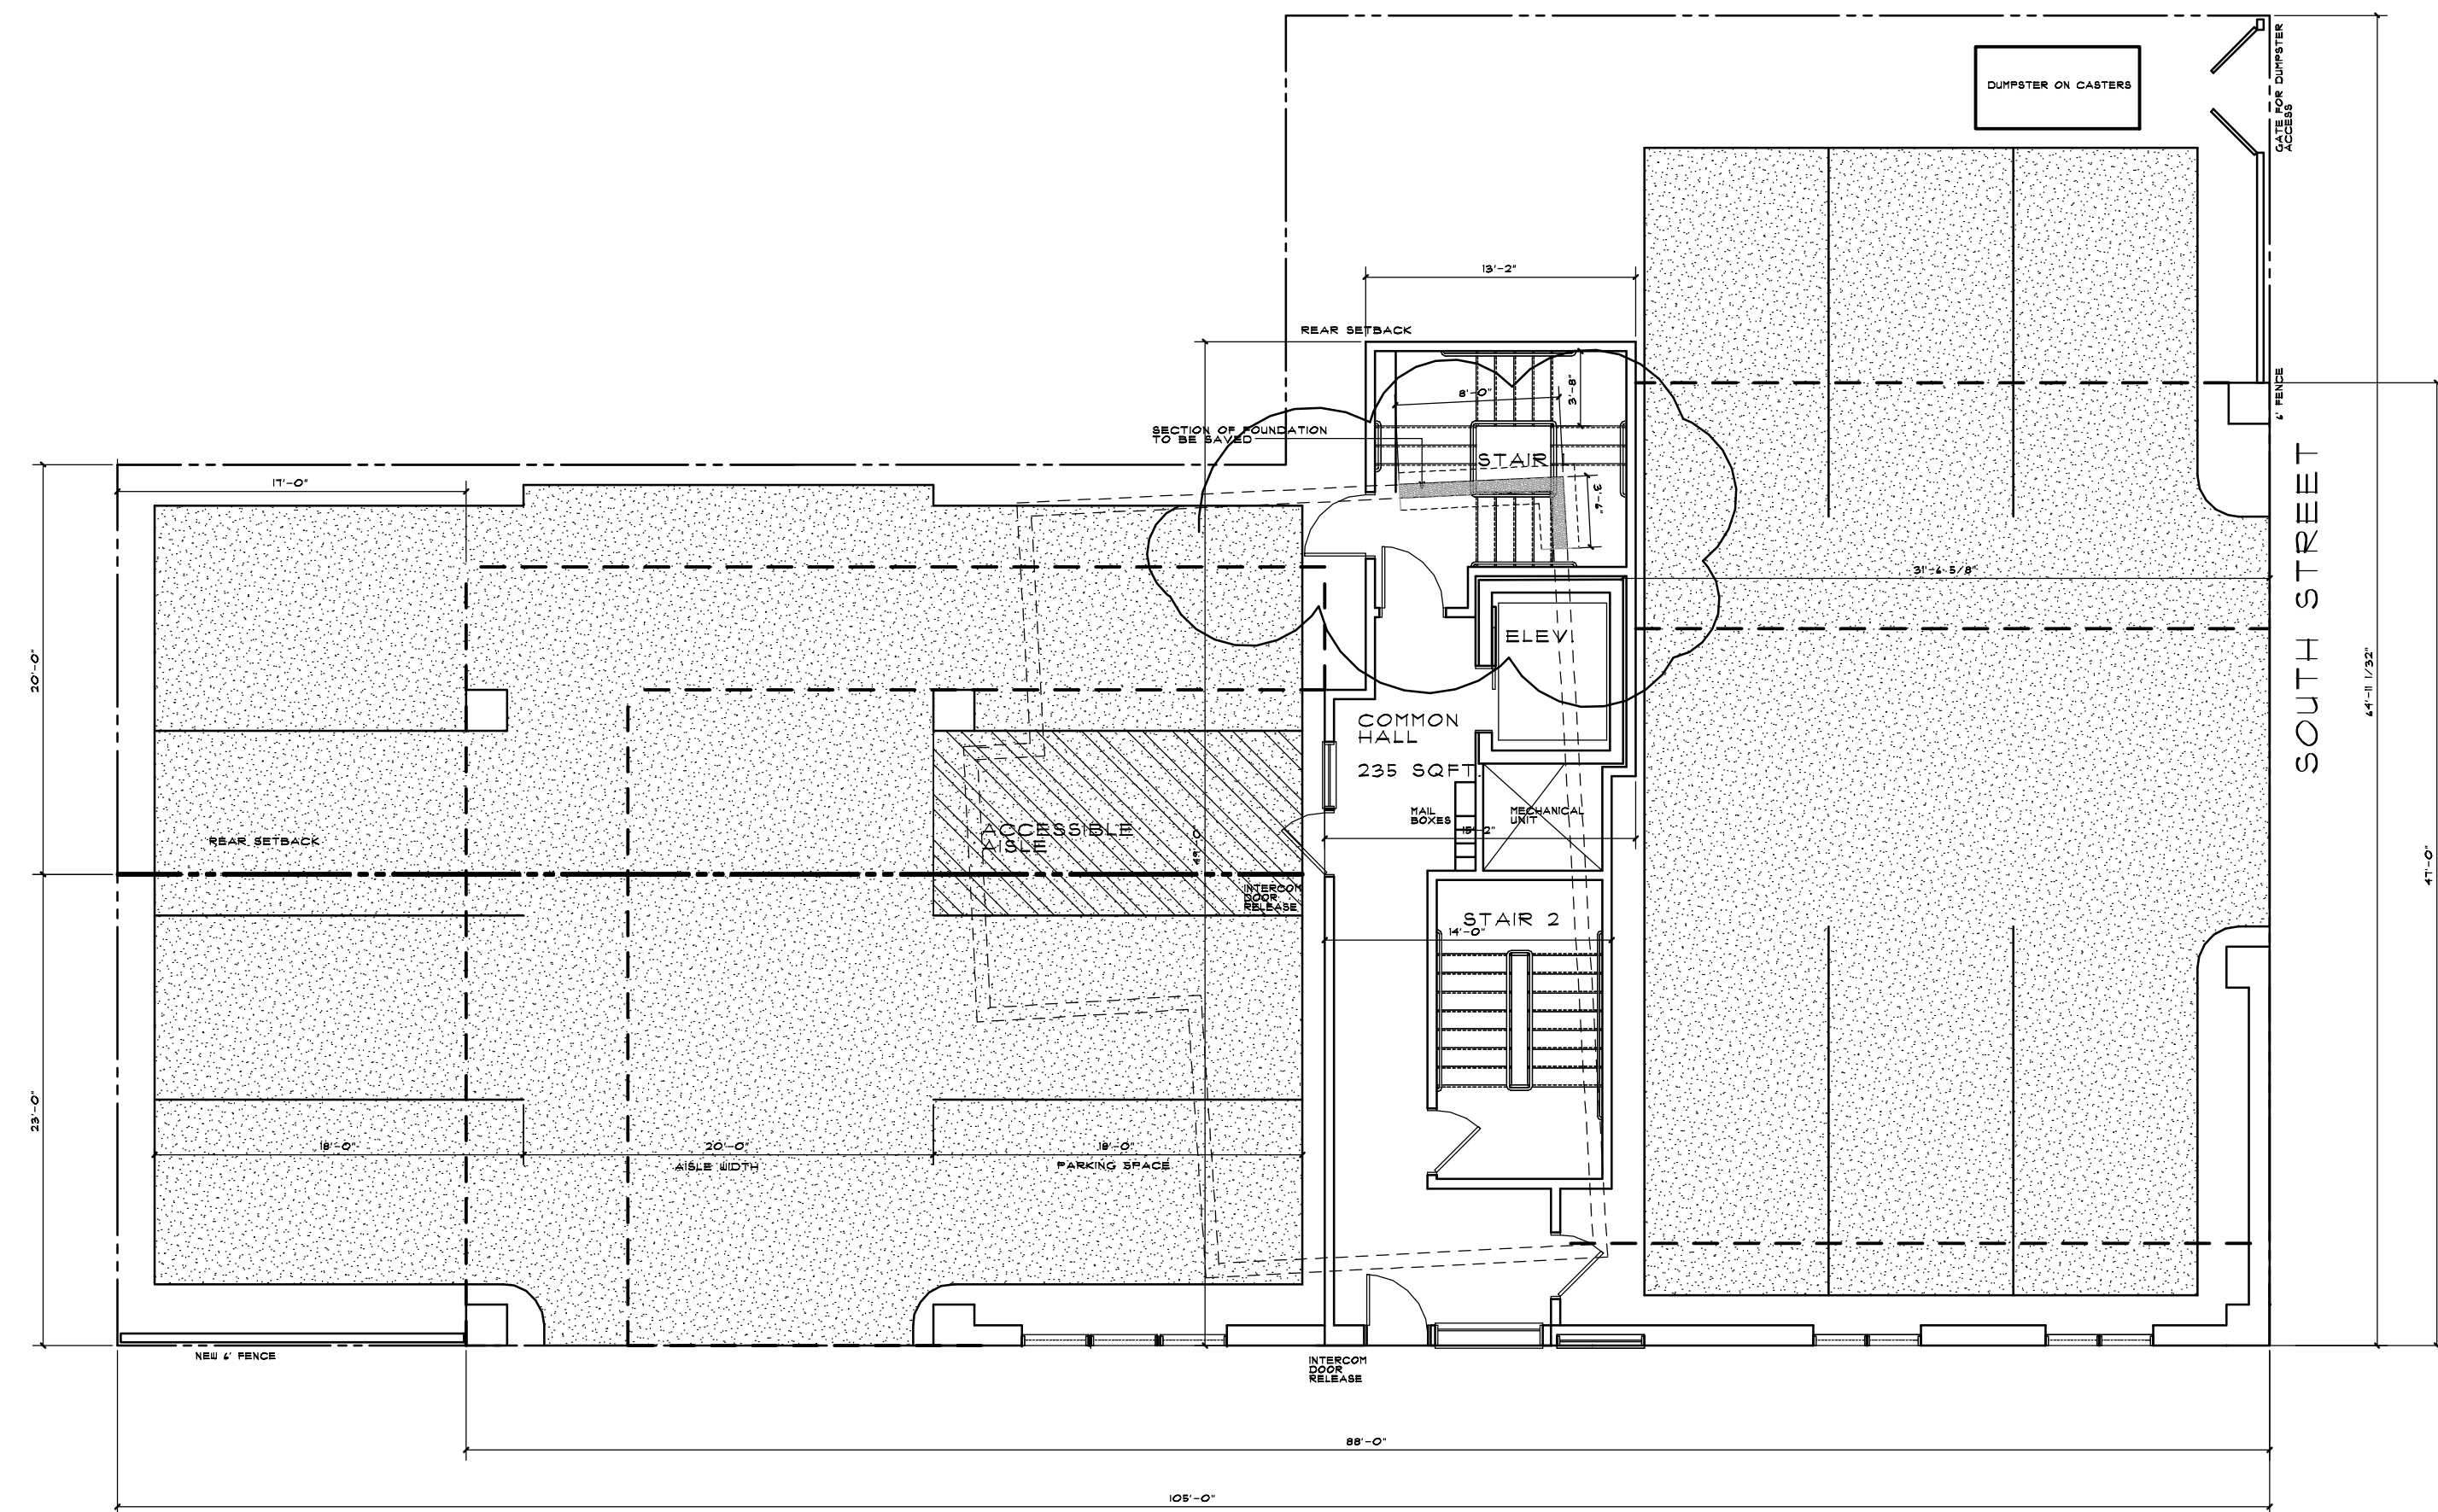

GROUND FLOOR PLAN

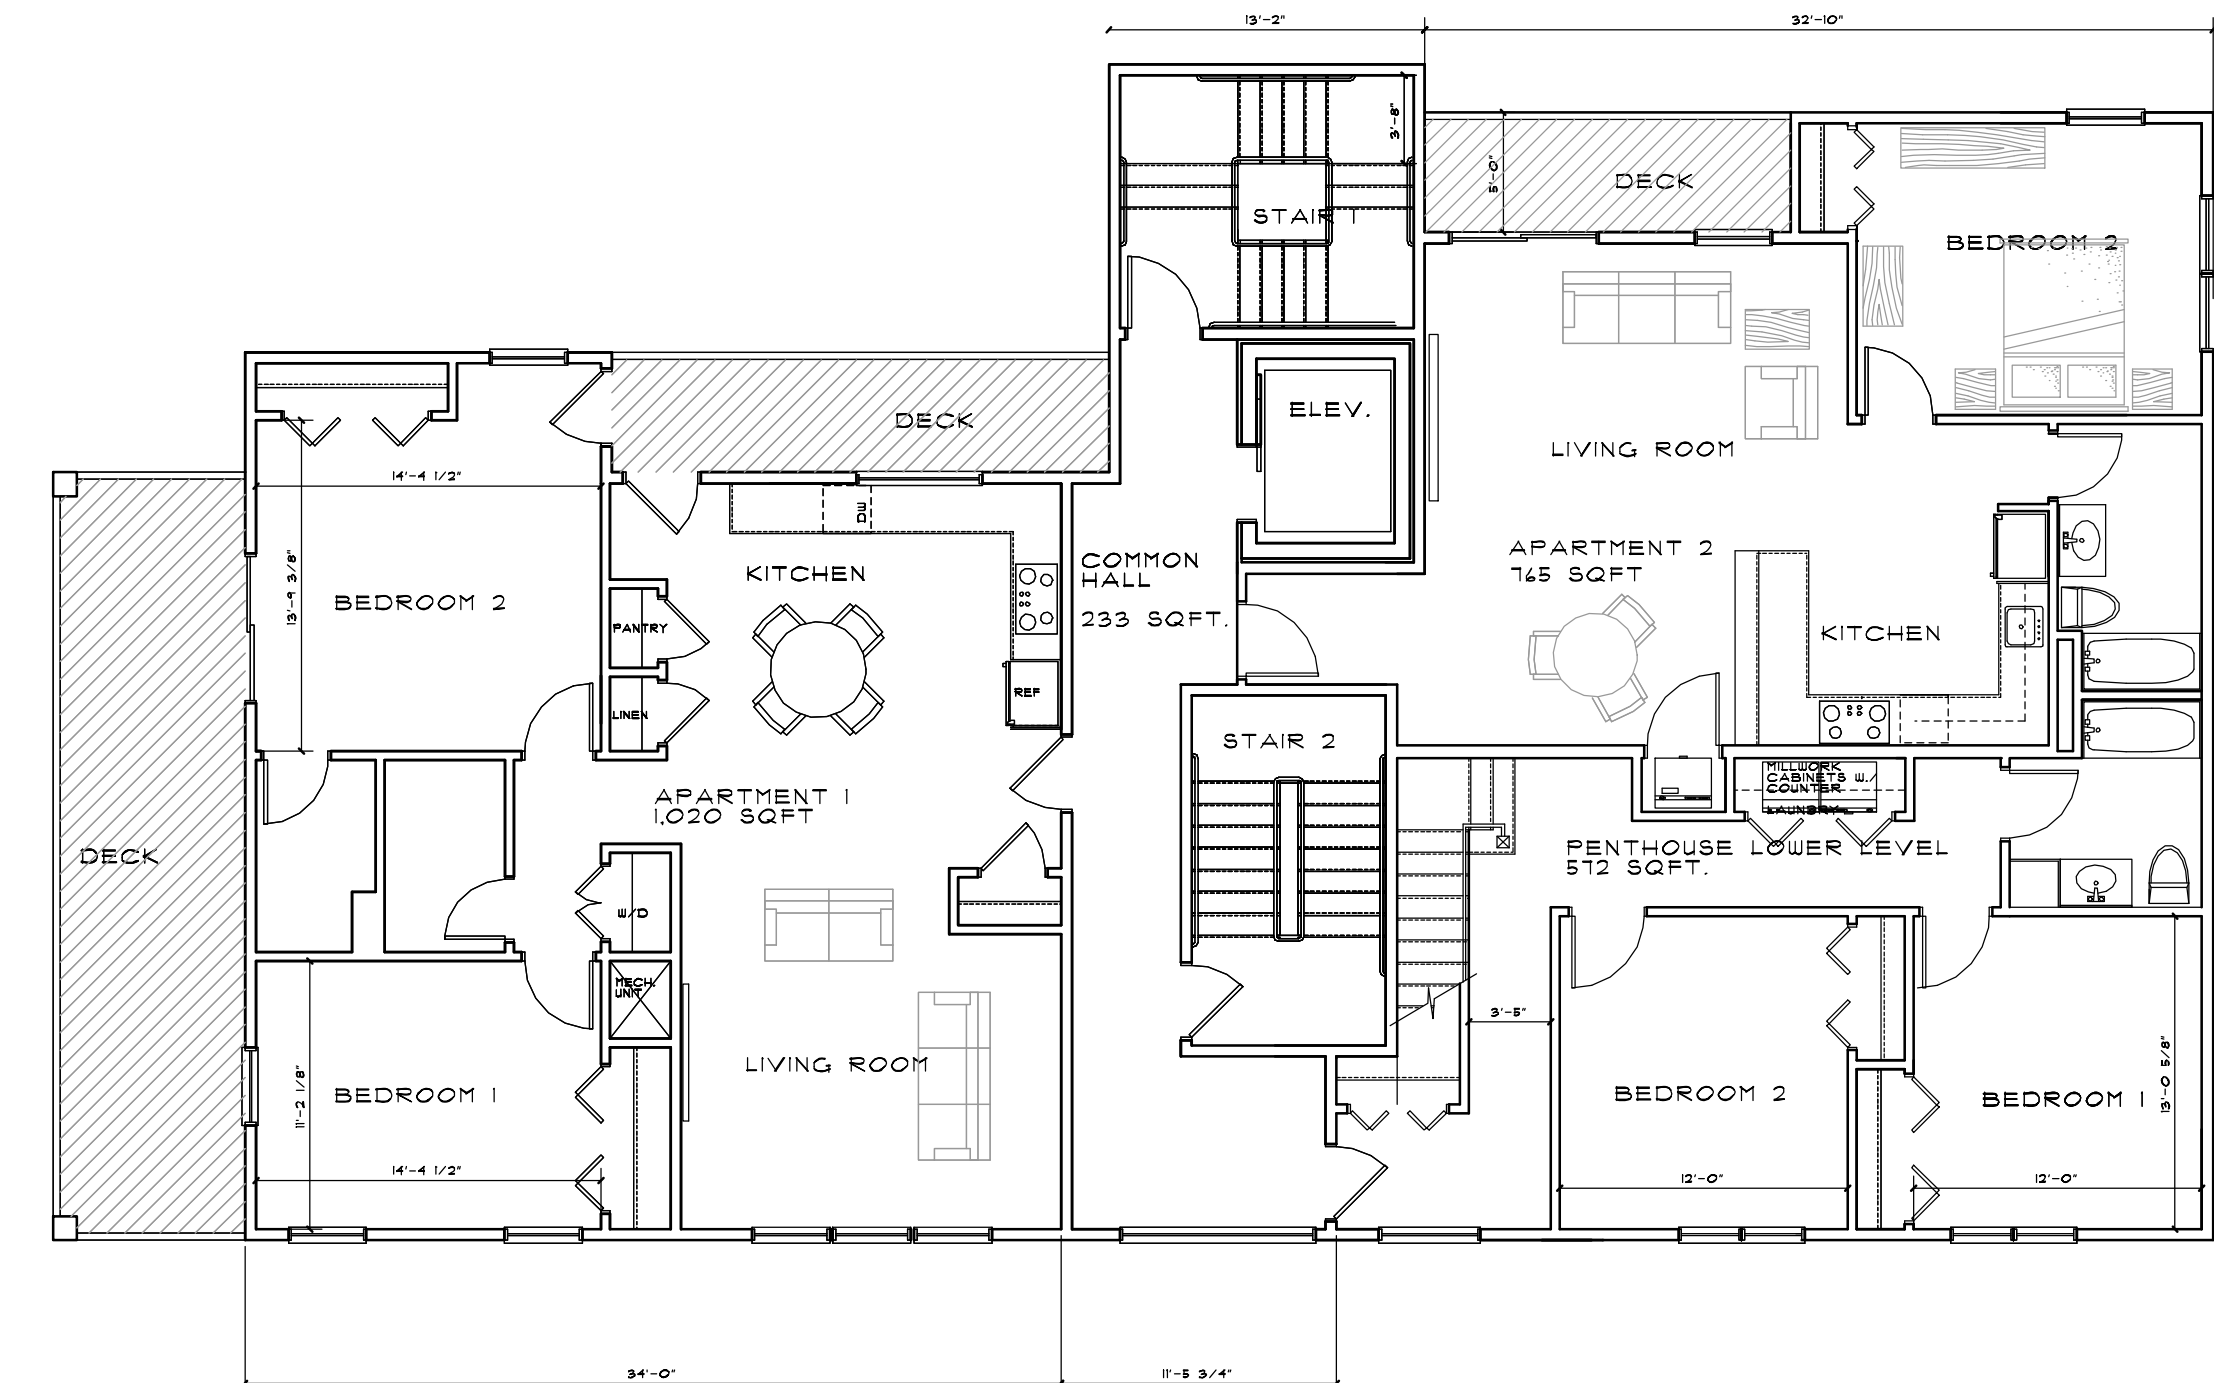

THIRD FLOOR PLAN

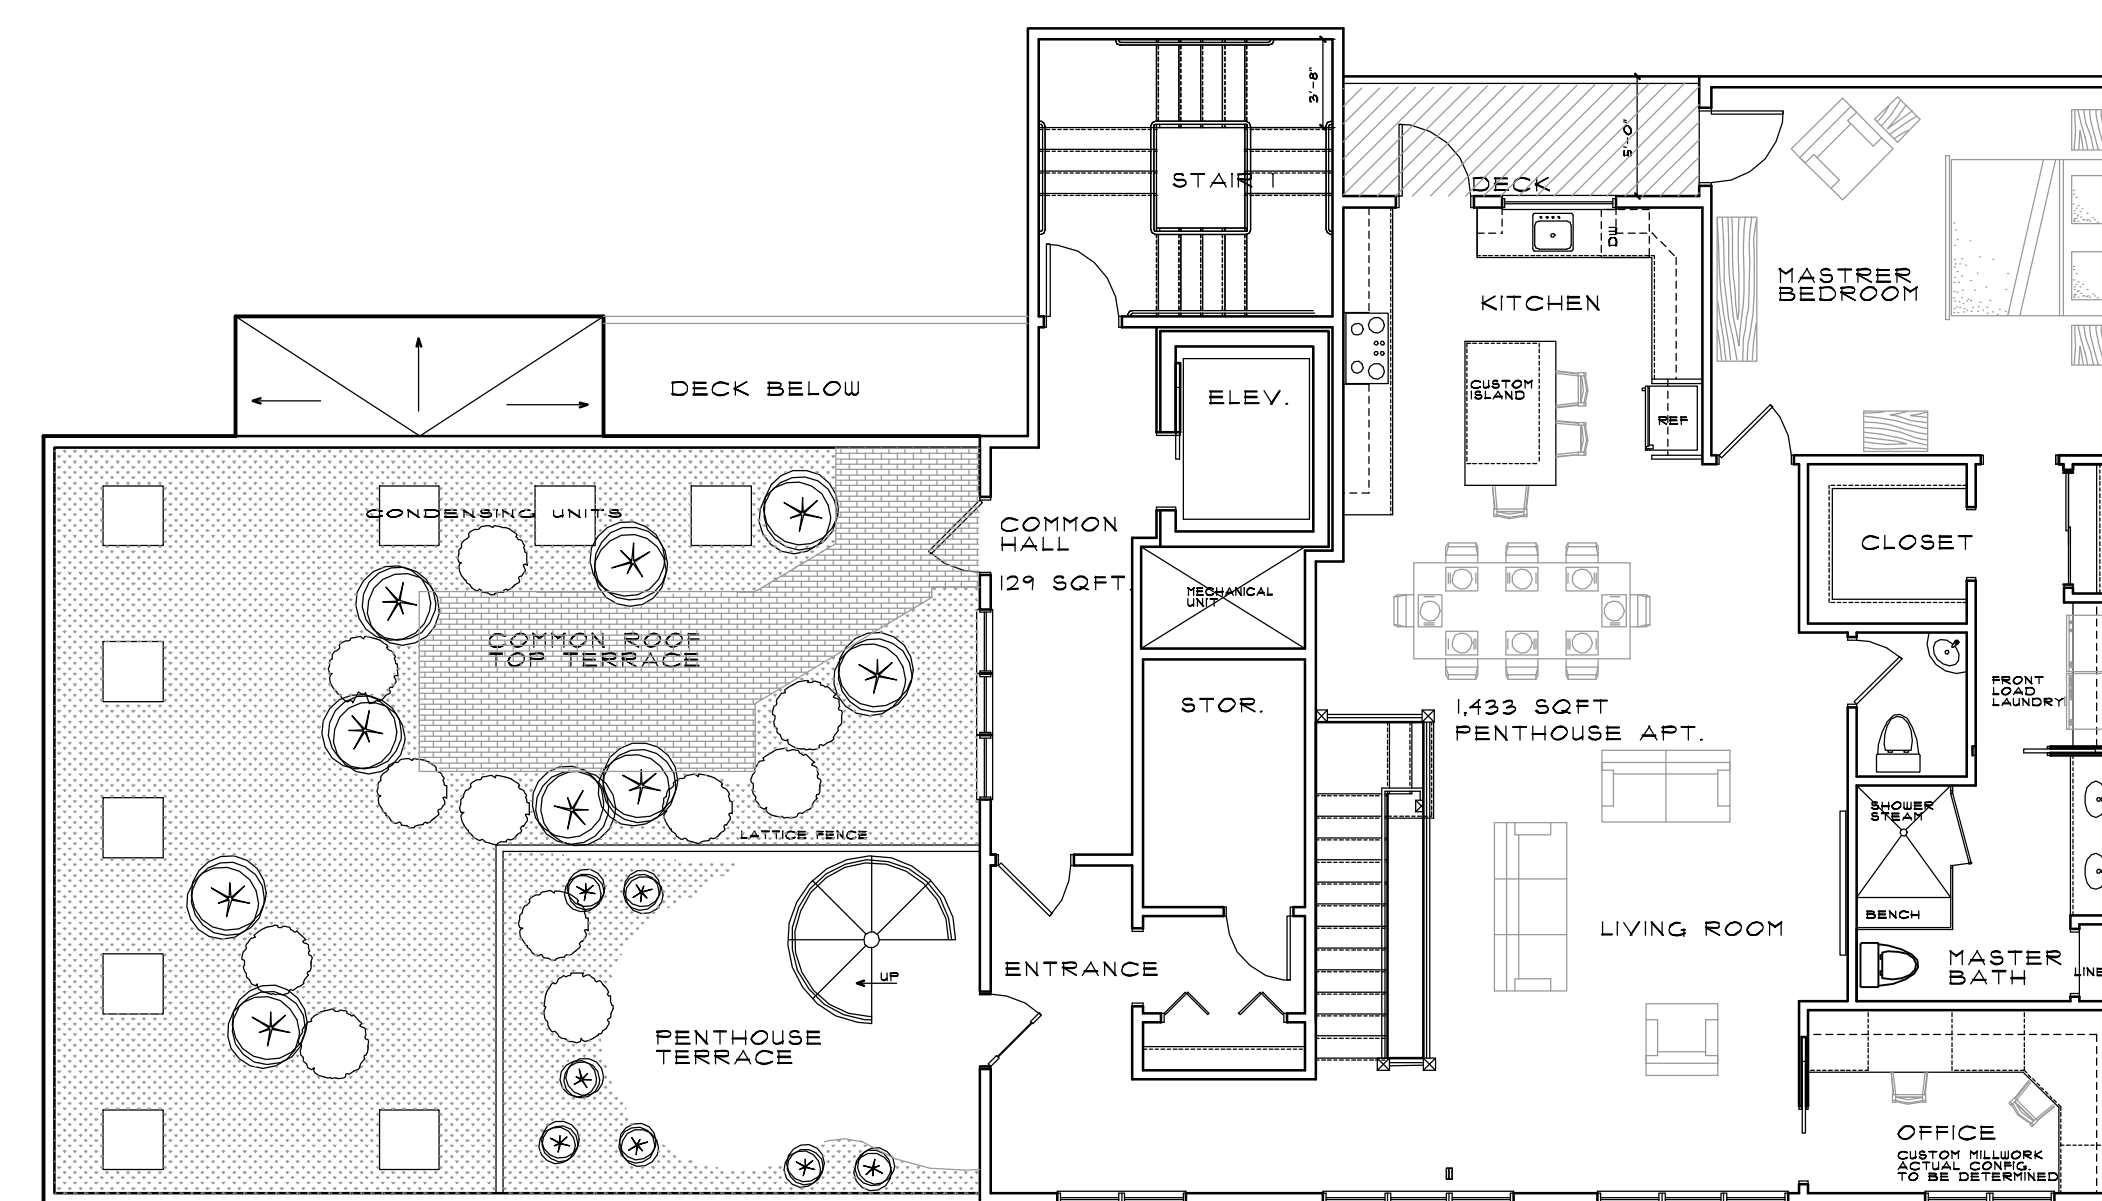

PENTHOUSE FLOOR PLAN