


GENERAL NOTES

08-30-13	- SUBMISSION	
REV #	DESCRIPTION	DATE


TITLE:
FLOOR PLANS

PROJECT
NEW APARTMENT BUILDING
 NEW APARTMENT BUILDING
 11 MAIN ST. STREET
 SOHNVILLE, MASSACHUSETTS


SCALE:
 1/4" = 1'-0"
 DATE:
 08-21-13
 DCL. BY:
 MMS
 CKD BY:
 JG
 FILE PATH:
 J:\#####\CD-S\ARCH
 FILE NAME:
 #####\PLN.DCS

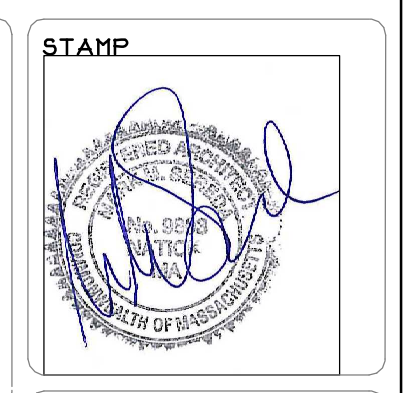


JOB NO.:
2652
 DRAWING NO.:
AI.1

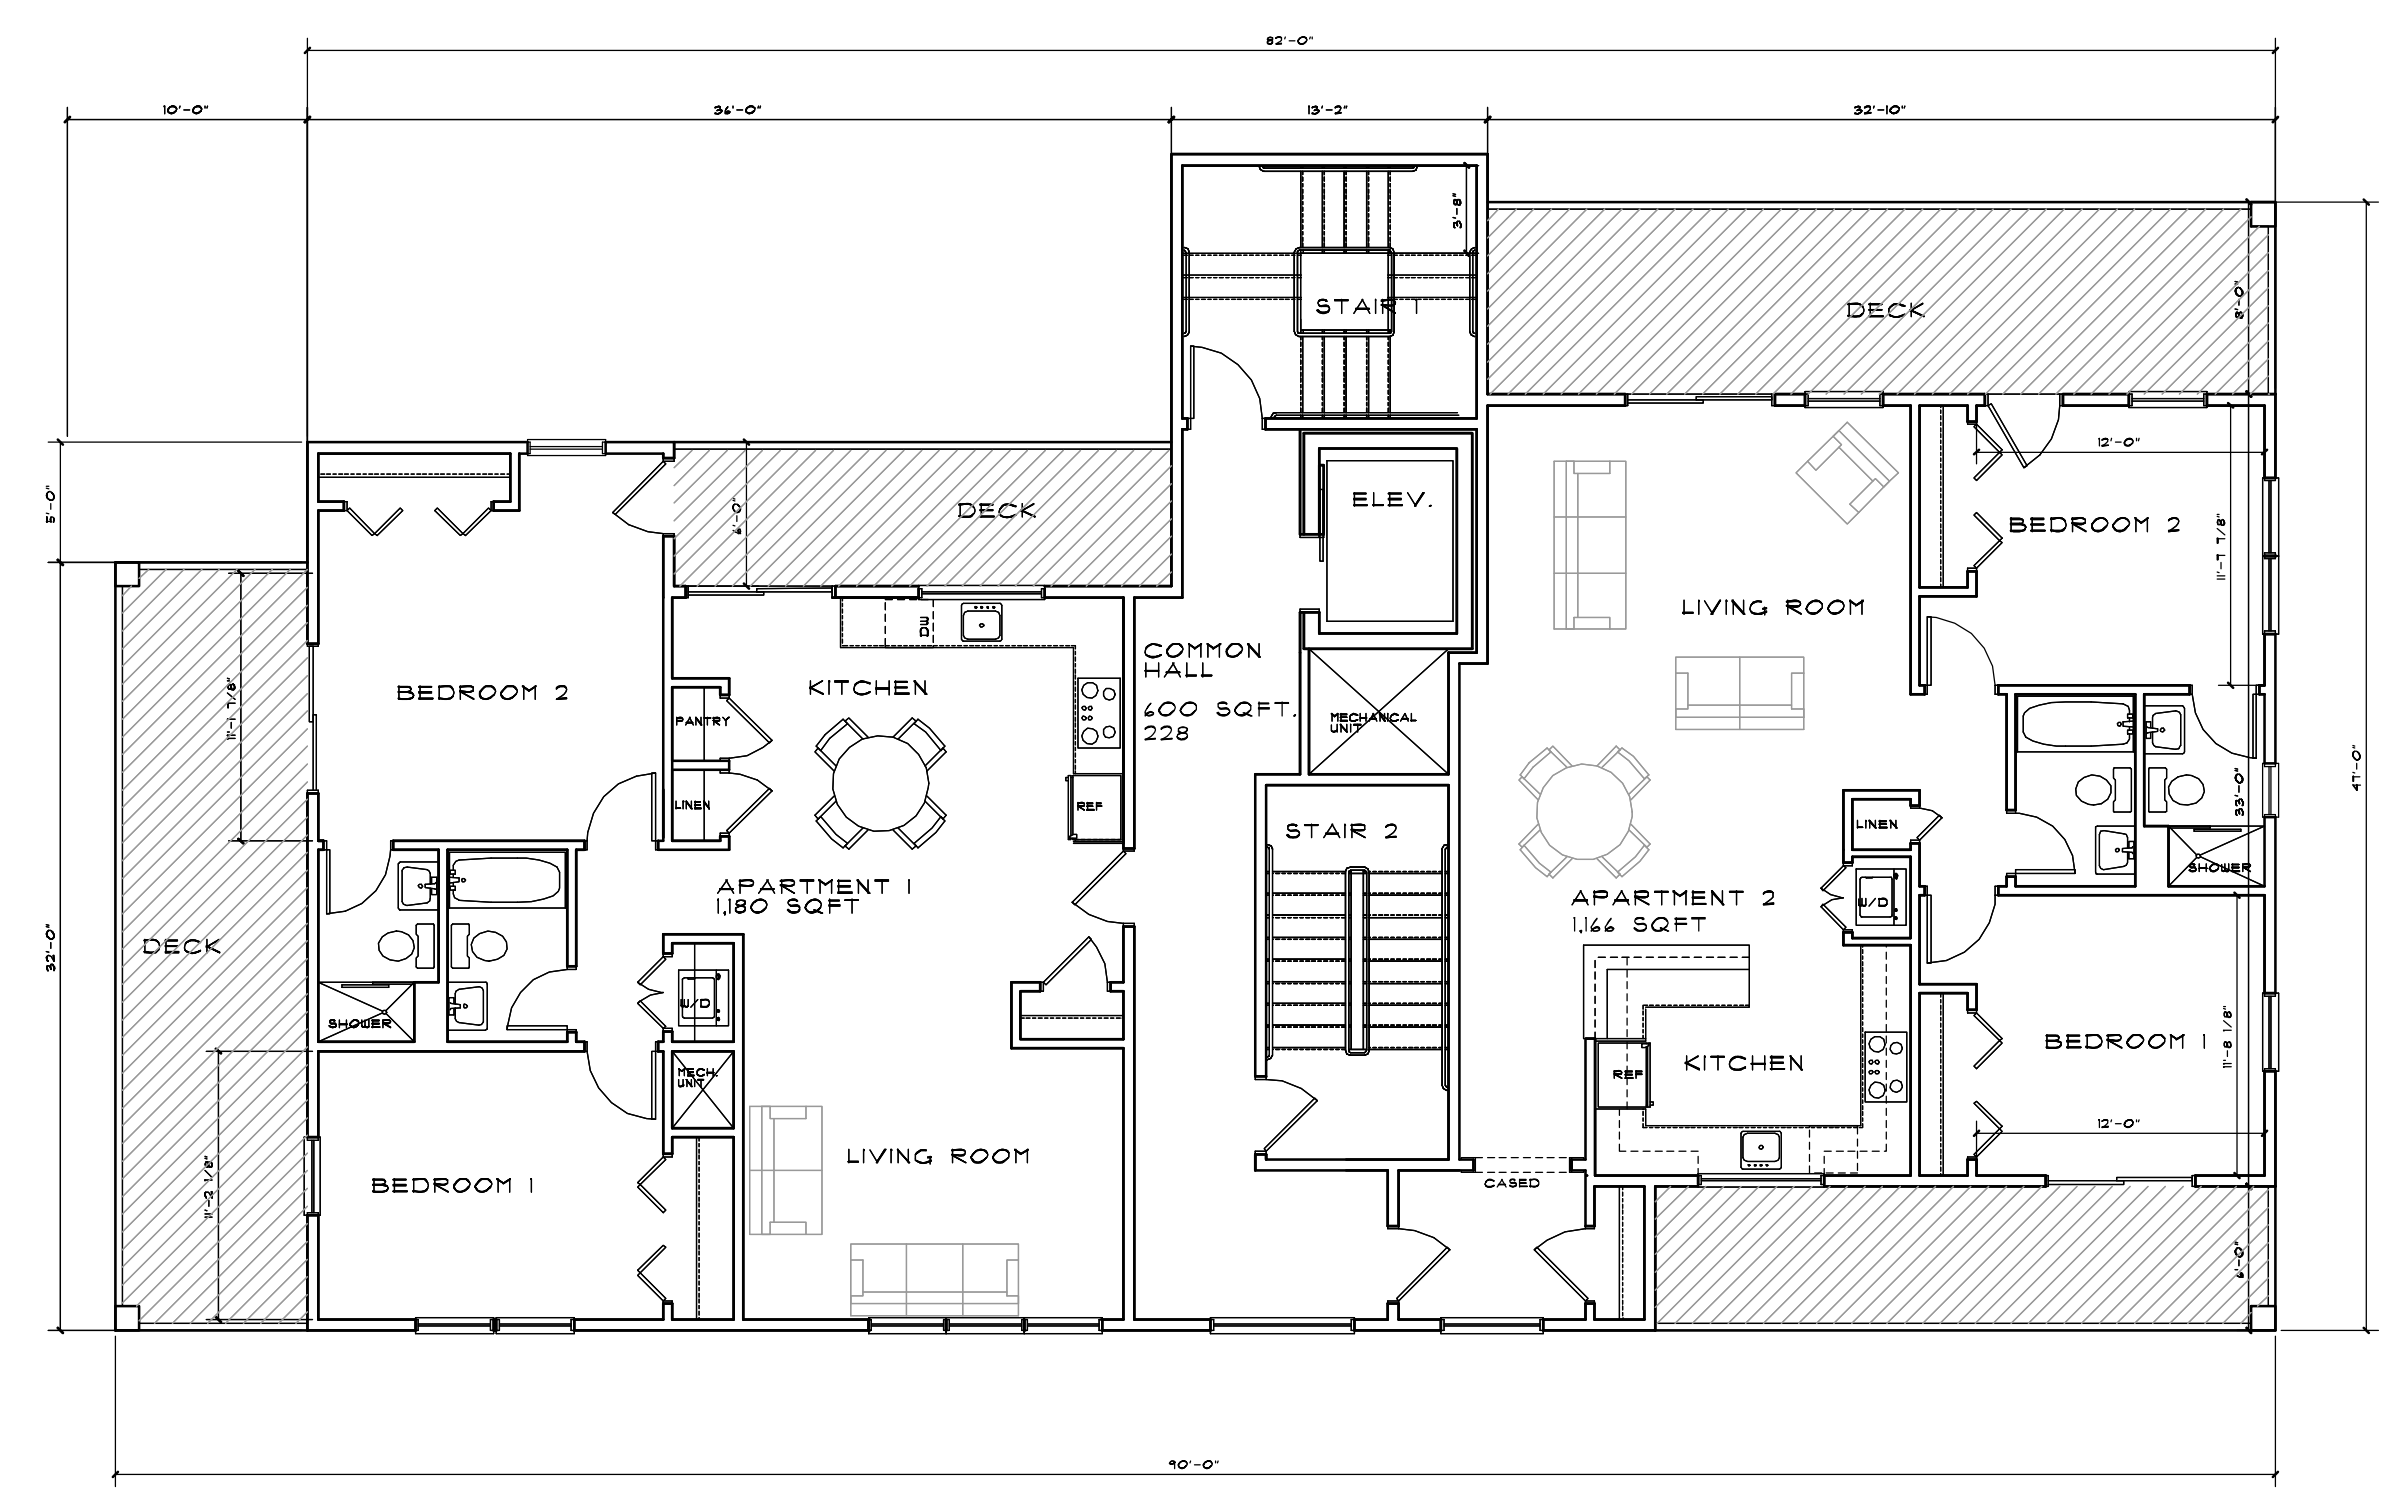

FIRST / SECOND FLOOR PLAN

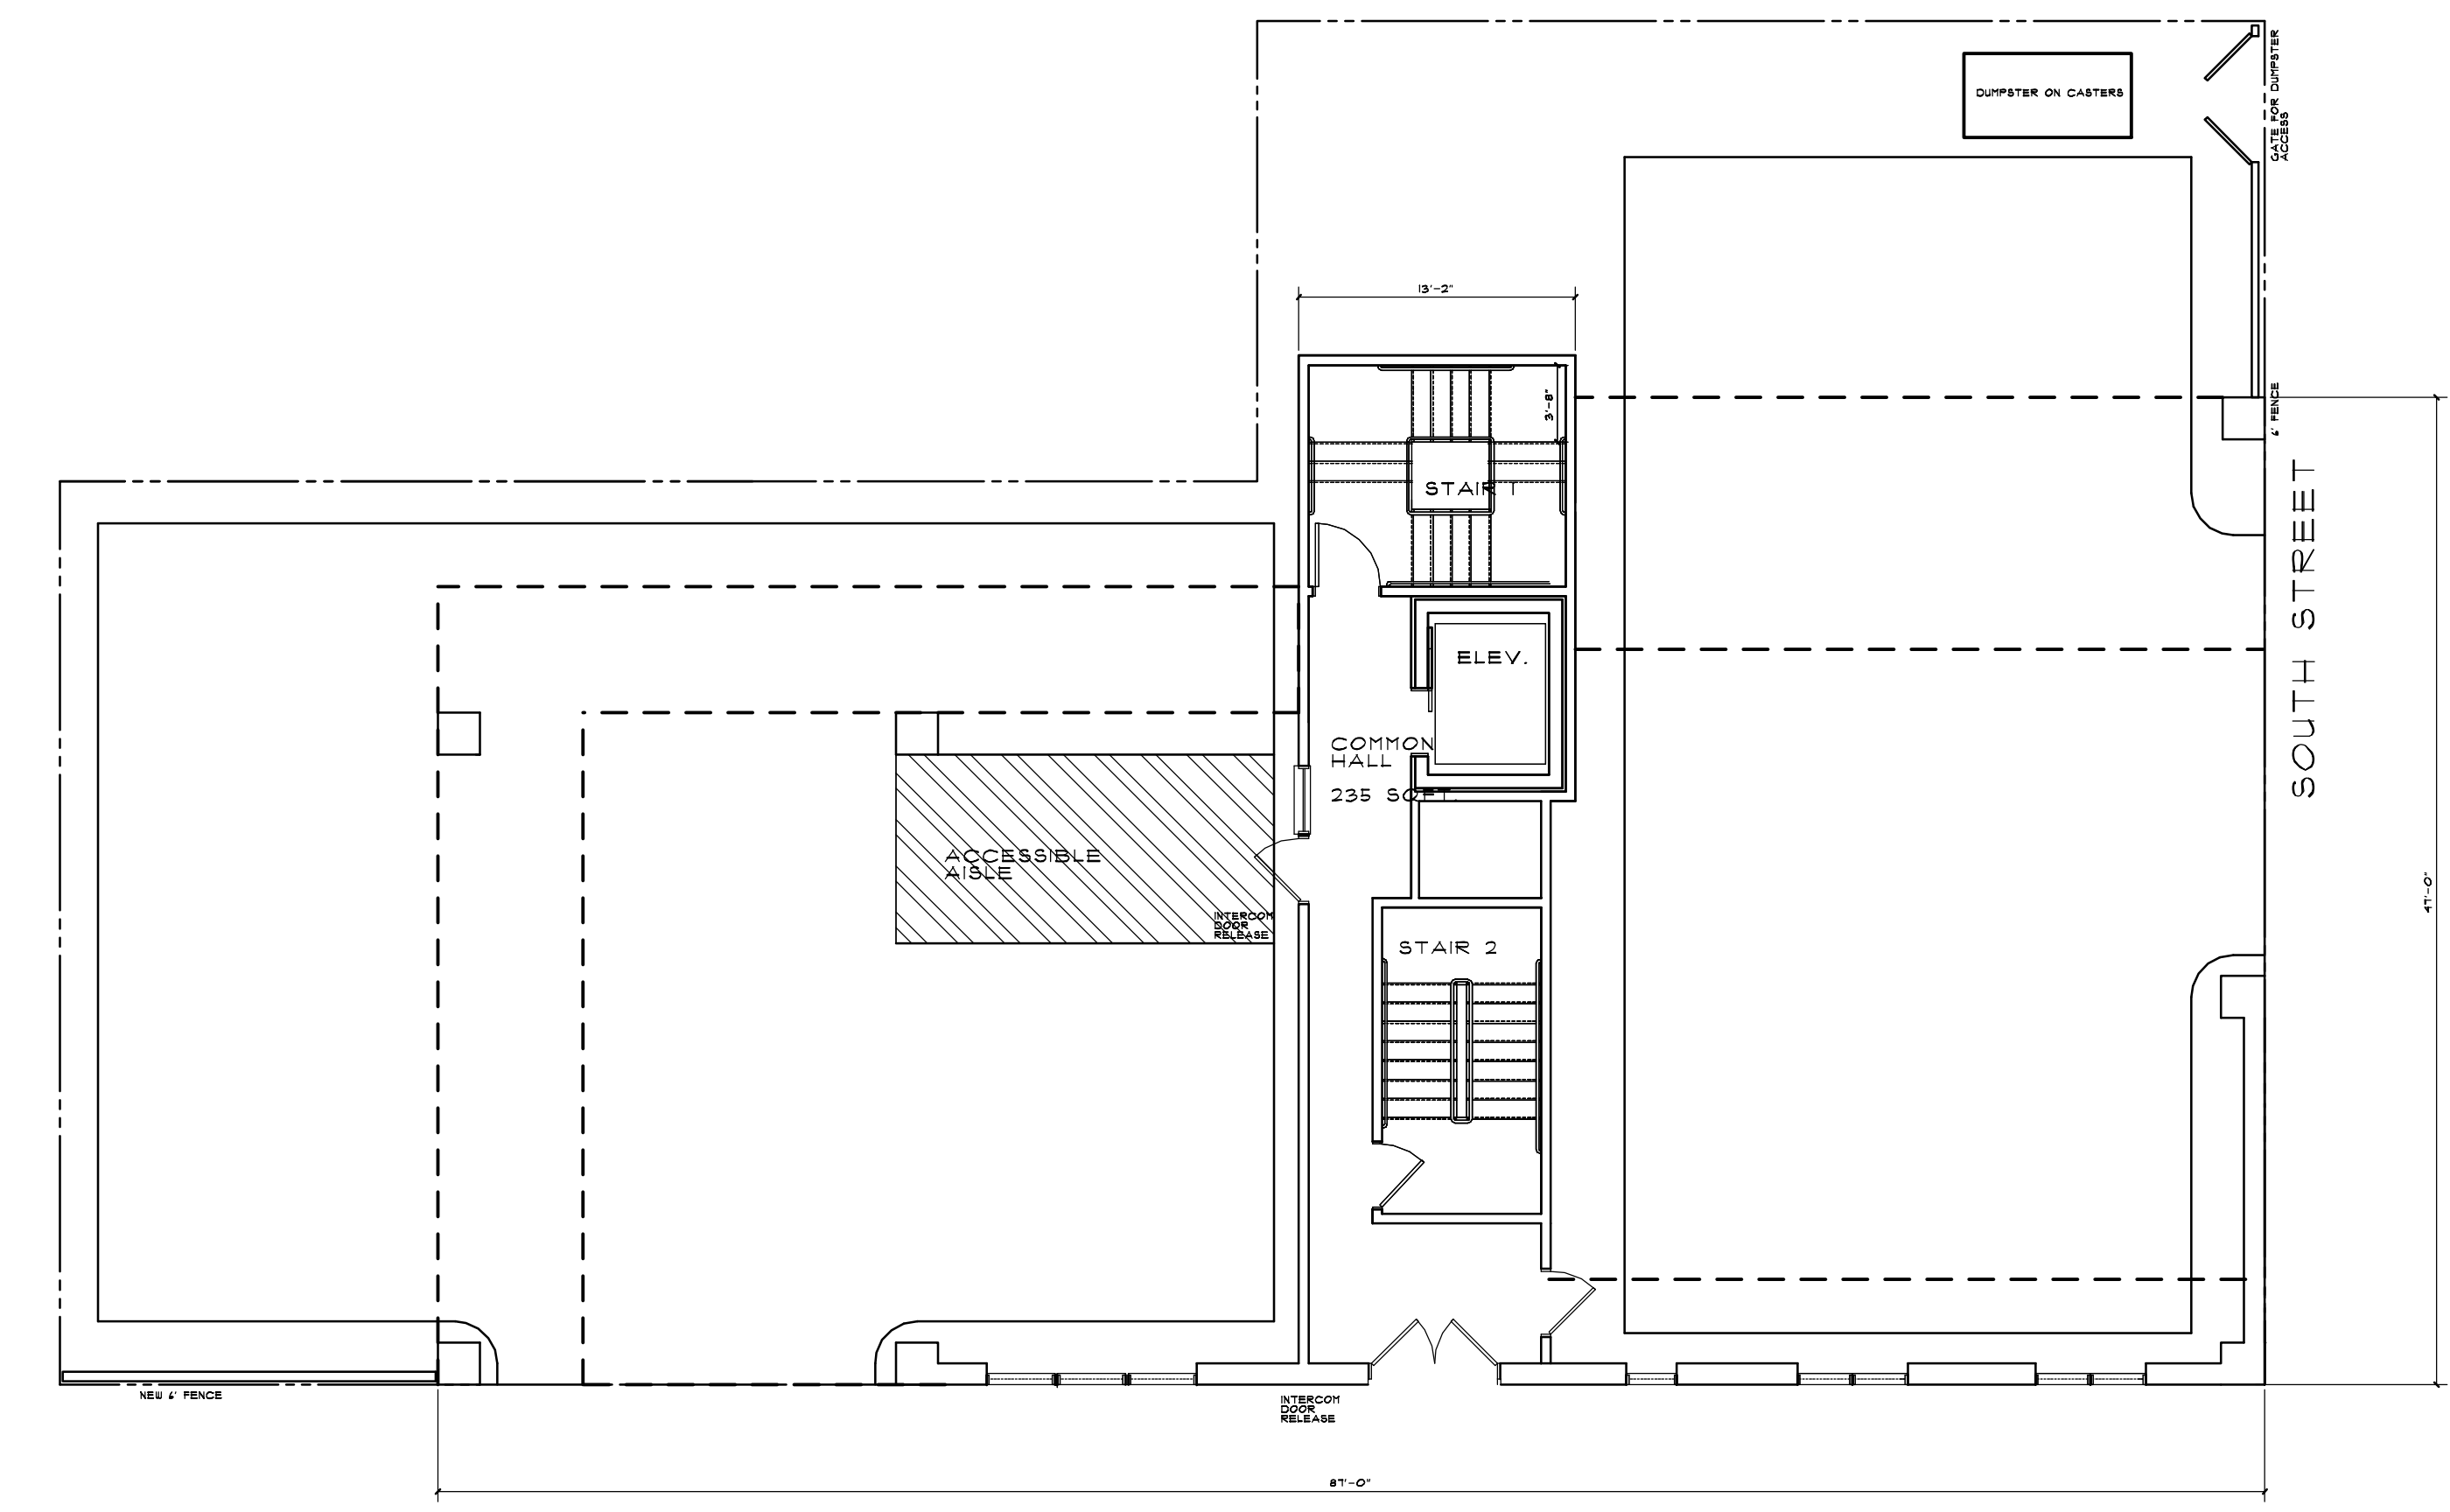

GROUND FLOOR PLAN

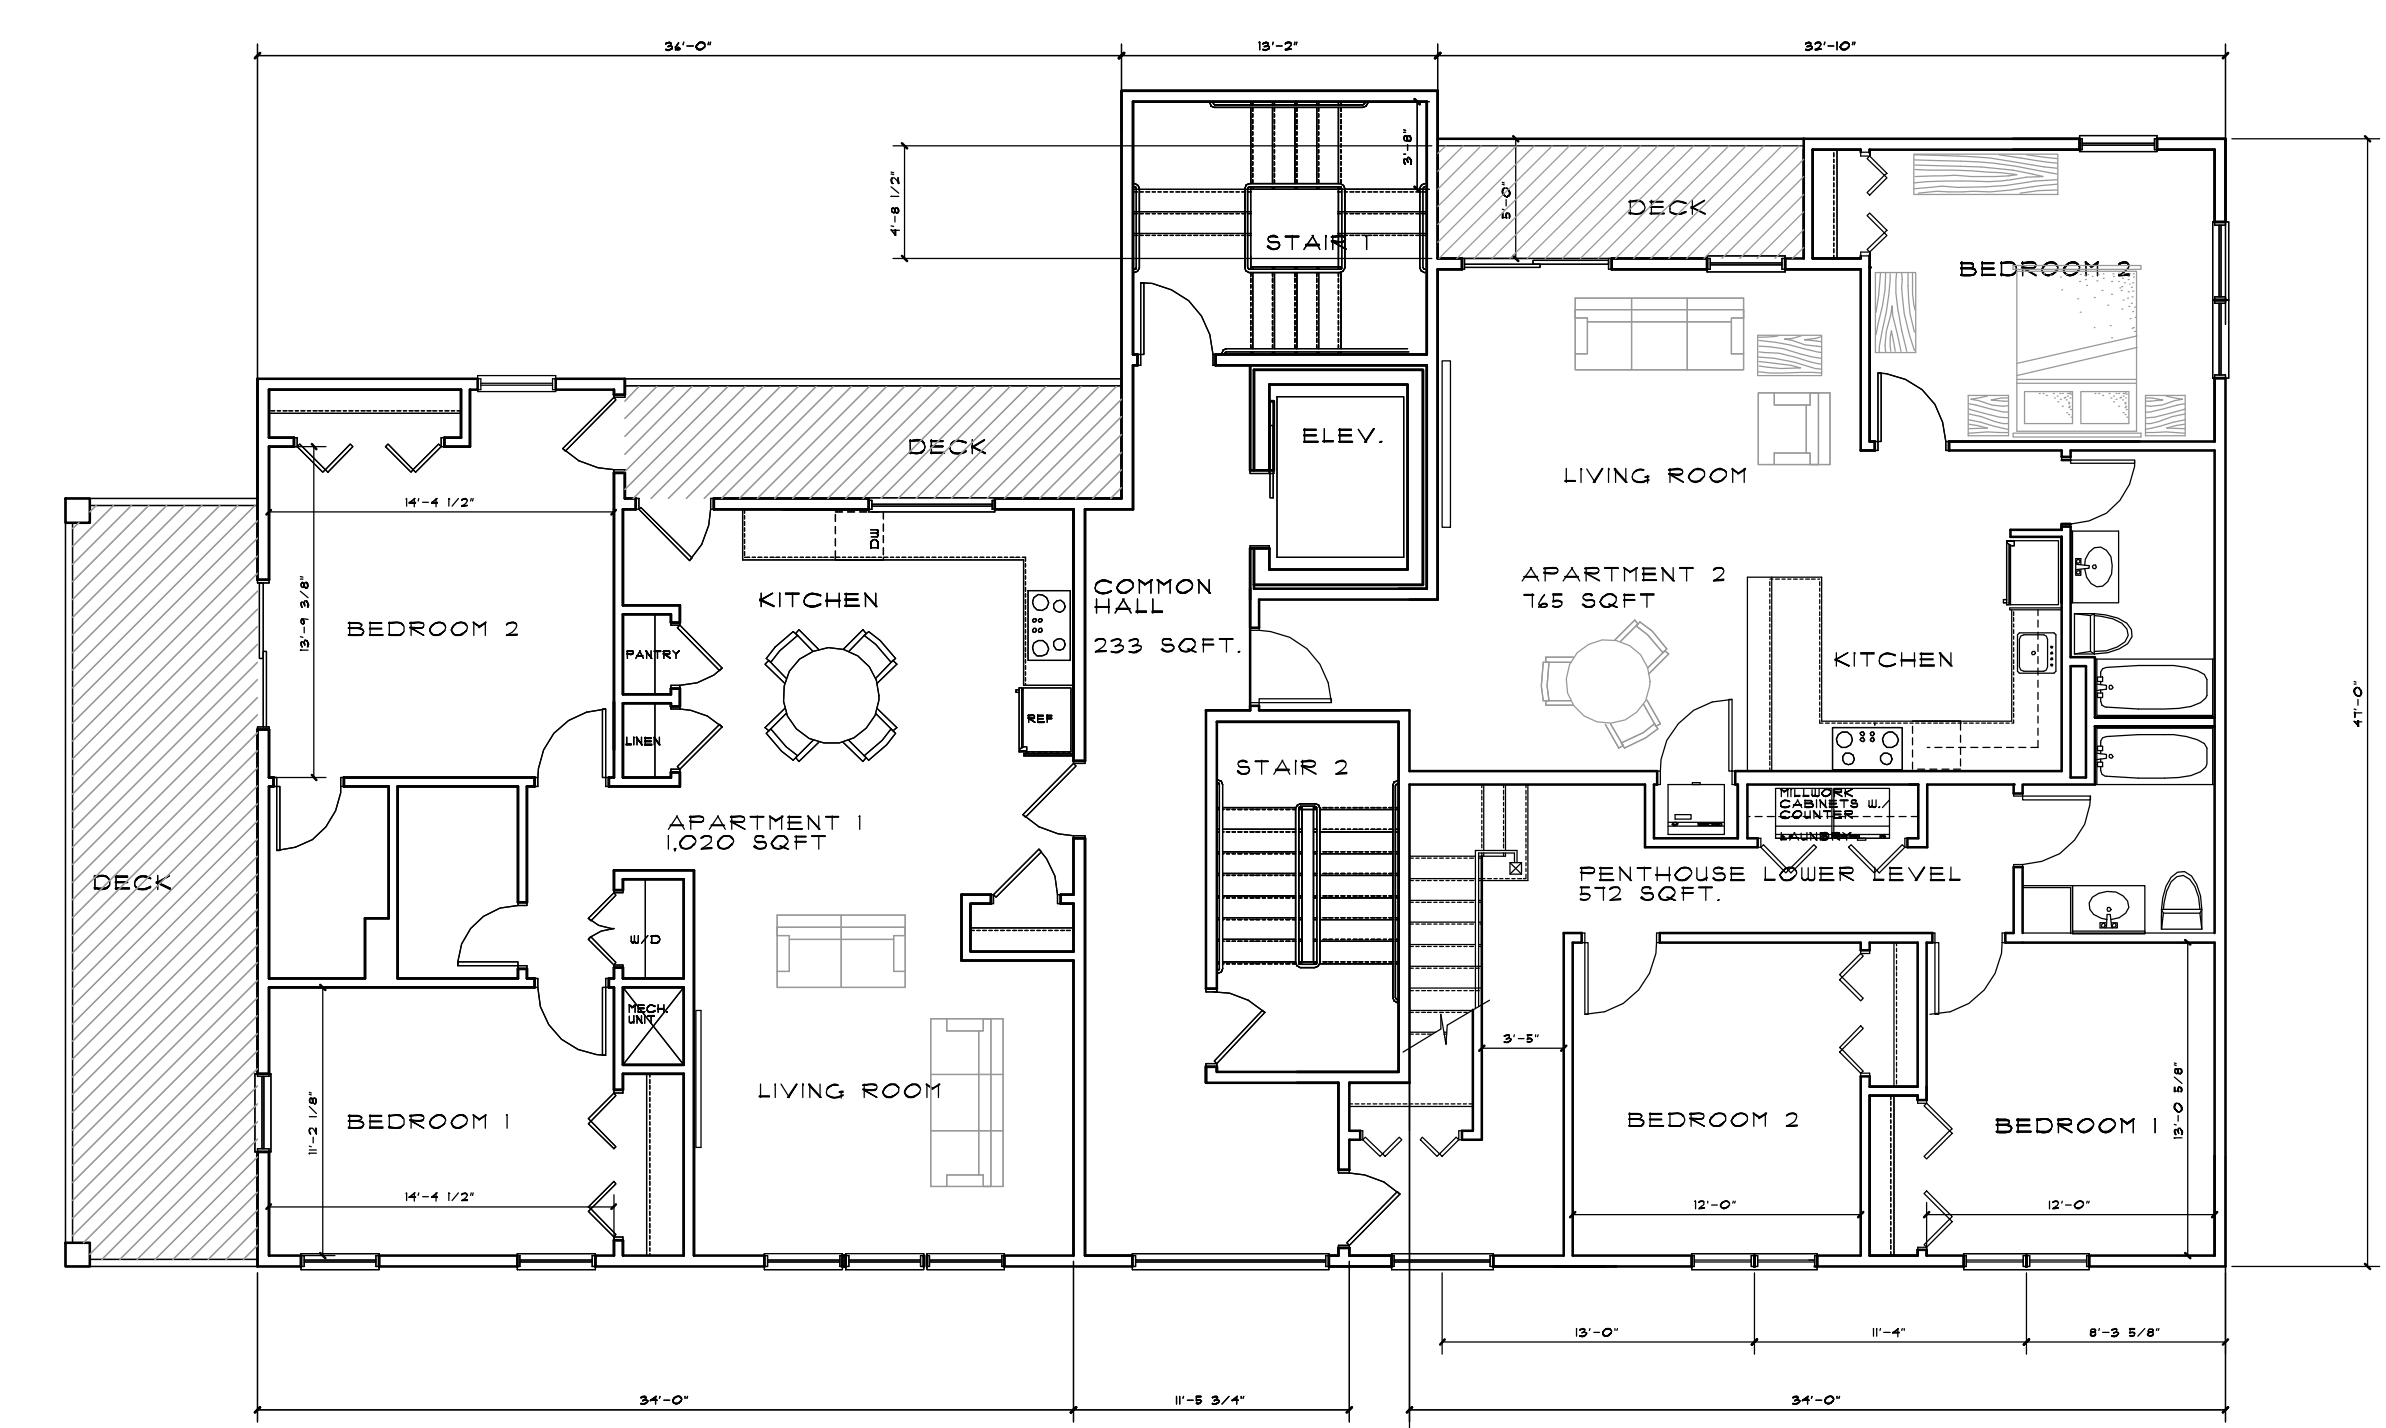

THIRD FLOOR PLAN

GENERAL NOTES

1. Xx

01-30-14	- 6 UNIT	
09-30-13	- ZBA SUBMISSION	
09-30-13	- ZBA SUBMISSION	
08-30-13	- SUBMISSION	

REV #	DESCRIPTION	DATE
-------	-------------	------

TITLE:
HUNTING STREET ELEVATION

PROJECT
NEW APARTMENT BUILDING
 47 HUNTING STREET
 SOMERVILLE, MASSACHUSETTS

SCALE:
1/4" = 1'-0"
 DATE:
05-29-13
 DWG. BY:
MWS
 CKD BY:
JG
 FILE PATH:
J:\00000\CD-S\ARC-A
 FILE NAME:
0000PLAN.DCS


STAMP

JOB NO.:
2652

DRAWING NO.
A2.1



1 Hunting Street Elevation
 Scale: 1/4" = 1'-0"

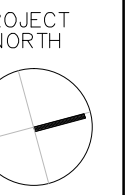

1. Xx


01-30-14	- 6 UNIT	
09-30-13	- ZBA SUBMISSION	
08-30-13	- SUBMISSION	

REV #	DESCRIPTION	DATE
-------	-------------	------

TITLE:
REAR YARD ELEVATION

PROJECT
NEW APARTMENT BUILDING
 67 HEATING STREET
 SOMERVILLE, MASSACHUSETTS

SCALE:
 1/4" = 1'-0"
 DATE:
 05-29-13
 DWS. BY:
 MMS
 CKD. BY:
 JG
 FILE PATH:
 J:\mass\CD-S\ARC-A
 FILE NAME:
 2652-PLAN.DCS

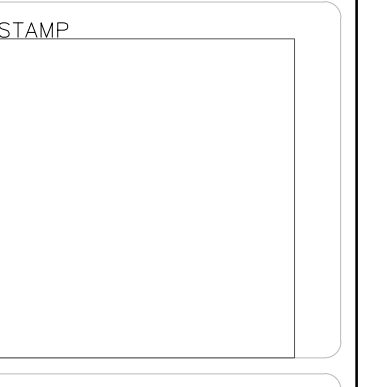

JOB NO.:
2652

DRAWING NO.:
A2.2



1 Rear Yard Elevation
 Scale: 1/4" = 1'-0"

KEY PLAN

GENERAL NOTES

1. Xx

REV #	DESCRIPTION	DATE
01-30-14	- 6 UNIT	
10-02-13	- TEXT CHANGE	
09-30-13	- ZBA SUBMISSION	
08-30-13	- SUBMISSION	

TITLE:
SOUTH STREET ELEVATION

PROJECT
NEW APARTMENT BUILDING
 NEW APARTMENT BUILDING
 47 HAVING STREET
 SOMERVILLE, MASSACHUSETTS

SCALE:
 1/4" = 1'-0"
 DATE:
 05-29-13
 DWG. BY:
 NMS
 CKD. BY:
 JG
 FILE PATH:
 J:\#####CD-SVARCH
 FILE NAME:
 #####PLAN.DWG

STAMP

JOB NO.:
2652

DRAWING NO.:
A2.3



1 South Street Elevation
 Scale: 1/4" = 1'-0"

KEY PLAN

GENERAL NOTES

1. Xx

REV #	DESCRIPTION	DATE
01-30-14	- 6 UNIT	
10-02-13	- TEXT CHANGE	
09-30-13	- ZBA SUBMISSION	
08-30-13	- SUBMISSION	

TITLE:
CAMBRIDGE SIDE ELEVATION

PROJECT
NEW APARTMENT BUILDING
 NEW APARTMENT BUILDING
 47 HUNTING STREET
 SOMERVILLE, MASSACHUSETTS

SCALE:
 1/4" = 1'-0"
 DATE:
 05-29-13
 DWG. BY:
 MMS
 CKD. BY:
 JG
 FILE PATH:
 J:\#####\CD-S\ARCH-A
 FILE NAME:
 #####PLN-DC5

STAMP

JOB NO.:
 2652

DRAWING NO.
 A2.4



1 Cambridge Side Elevation
 Scale: 1/4" = 1'-0"