
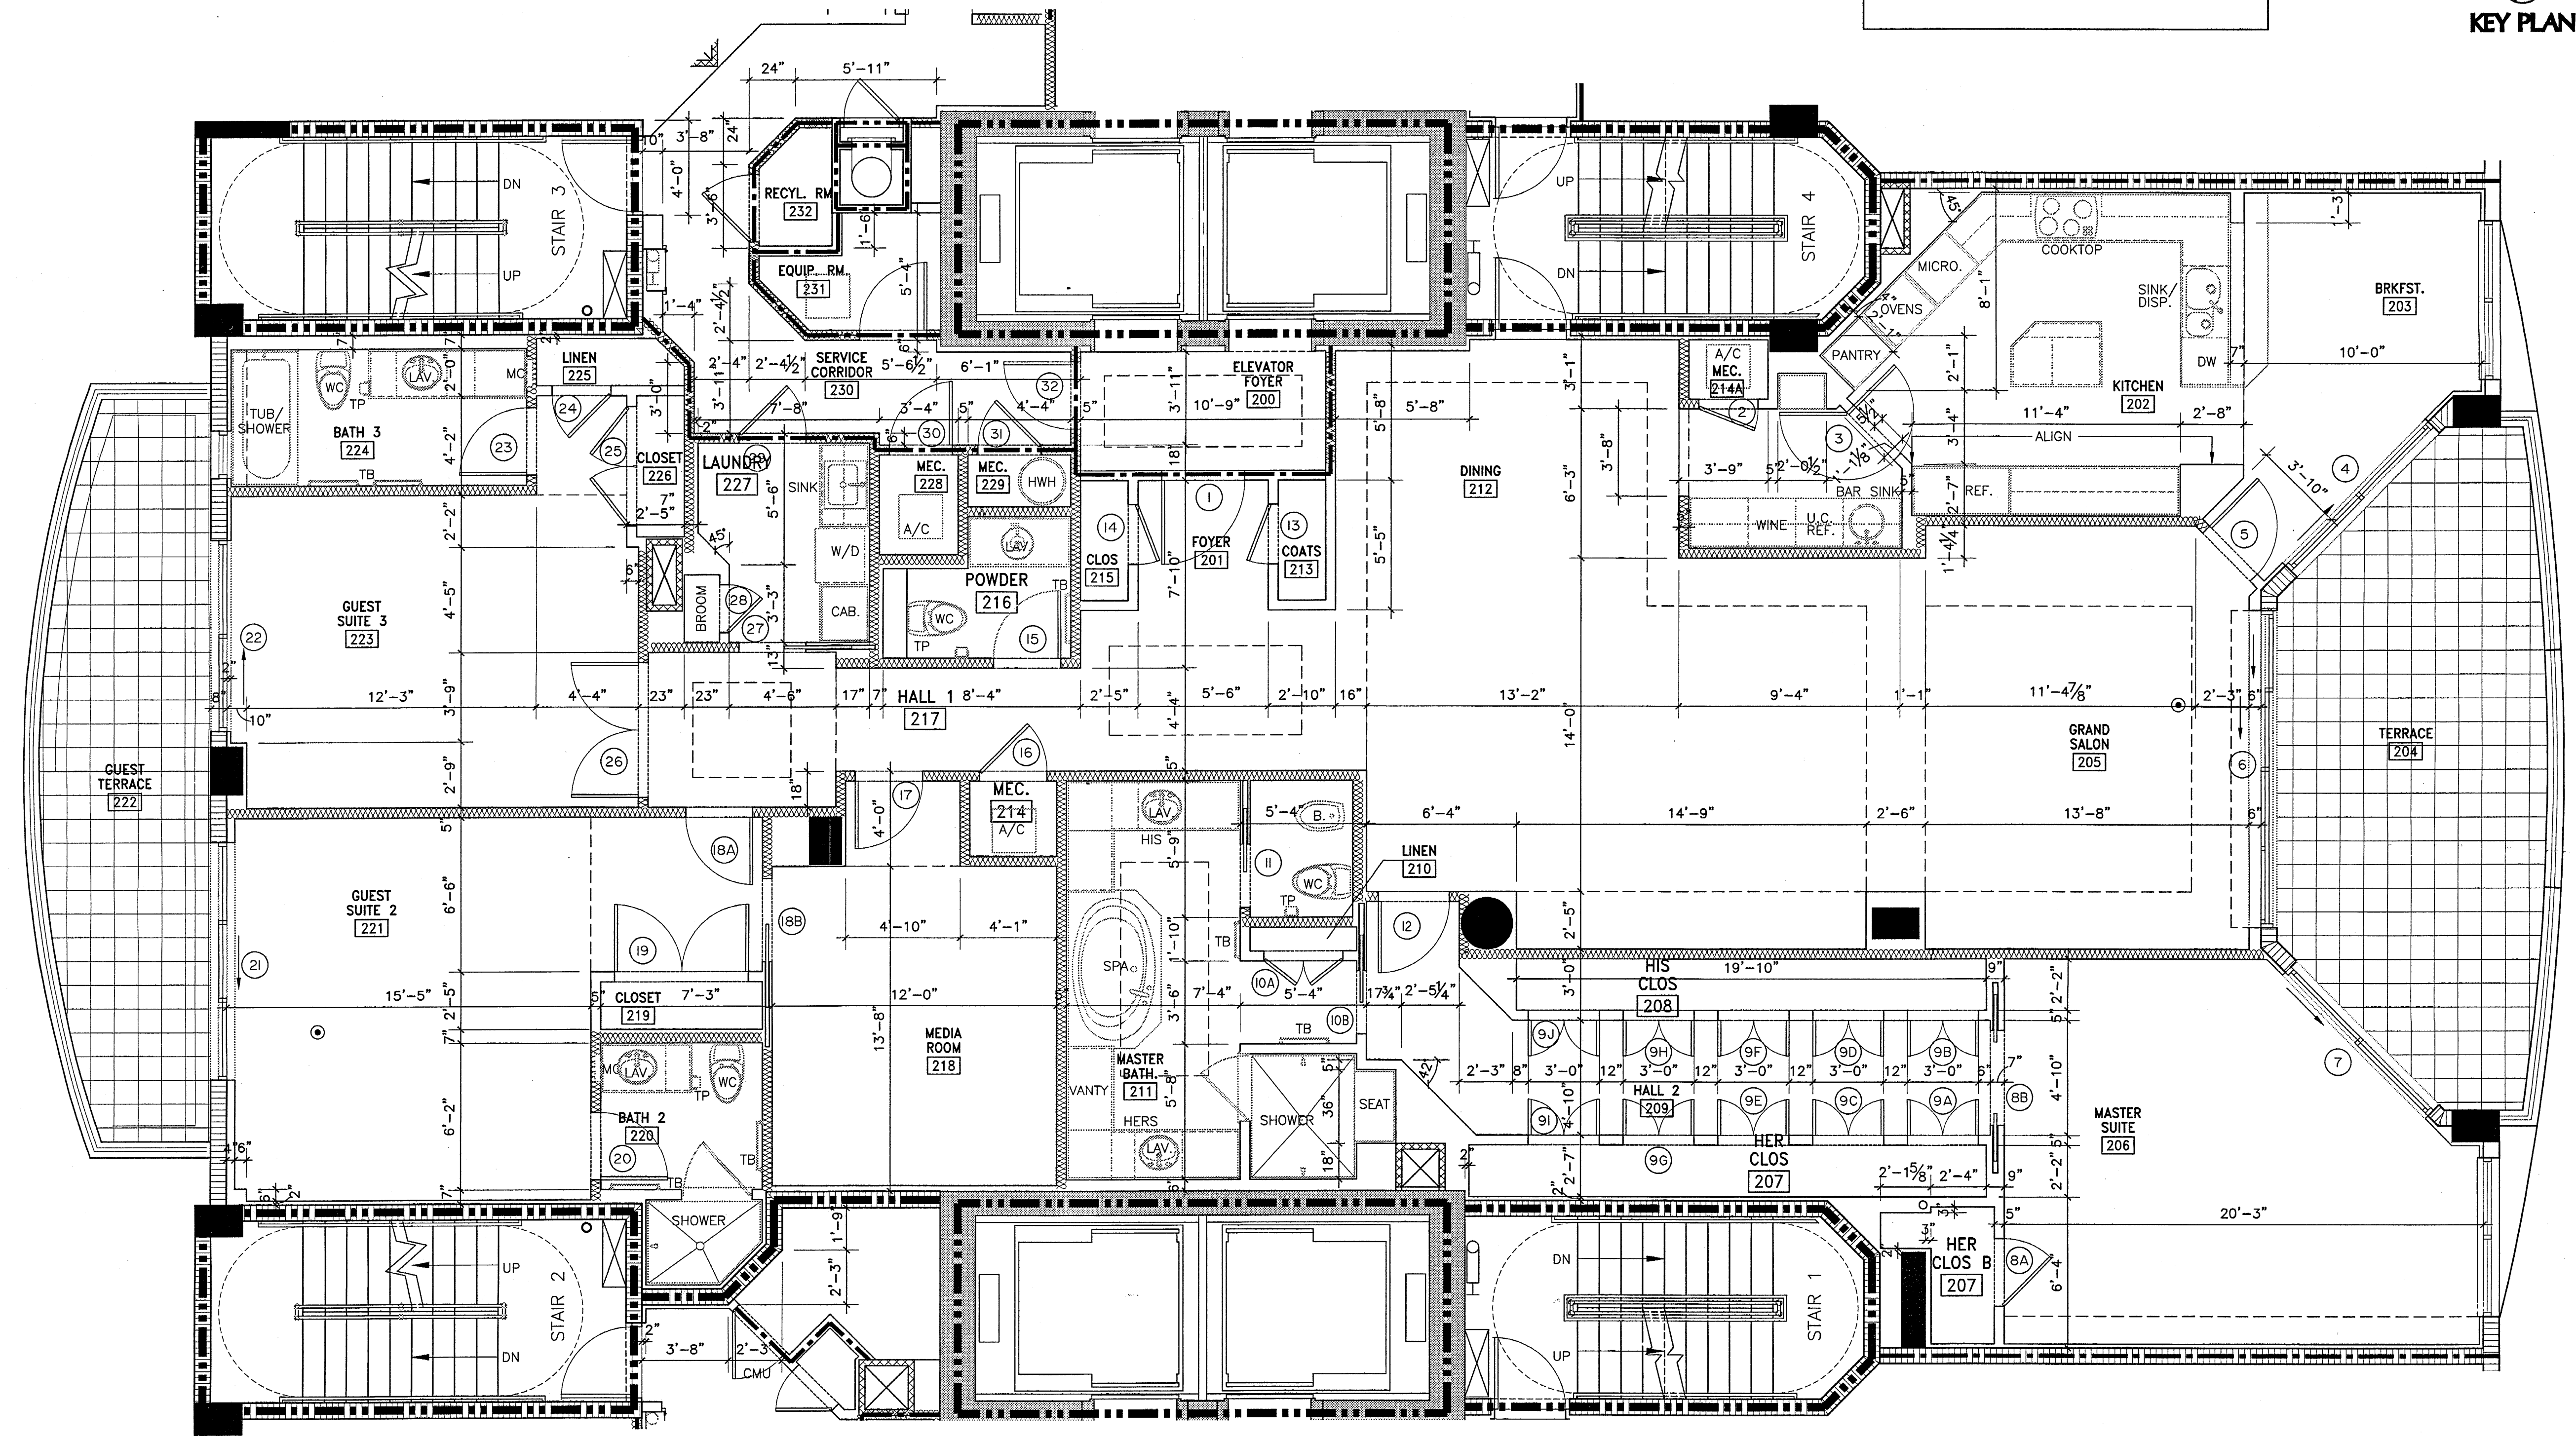


WALL LEGEND

- 8" CONCRETE MASONRY UNIT (CMU) WALL
- SHEAR WALL/STRUCTURAL COLUMN
SEE STRUCTURAL DRWGS. FOR DETAILS.
- 3-5/8" METAL STUDS @ 16" O.C.
WITH 1/2" G.W.B. ON EACH SIDE.
- 3-5/8" METAL STUDS @ 16" O.C.
WITH 1/2" G.W.B. ON EACH SIDE
WITH BATT INSULATION.
- INDICATES 1 HR TENANT DEMISING WALL
WITH GYP. BD. ON MTL. STUDS OR ON
CONC. MASONRY UNITS.
SEE UL DETAIL U404, DWG. A0.10.
- INDICATES 2 HR TENANT DEMISING WALL
WITH GYP. BD. ON MTL. STUDS OR ON
CONC. MASONRY UNITS.
SEE UL DETAIL U404, DWG. A0.10.

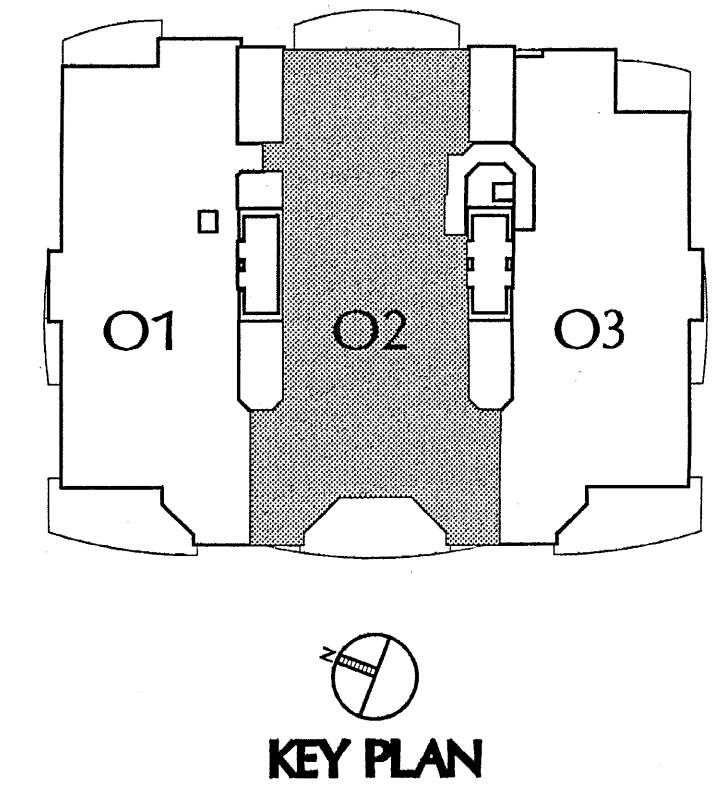

DOOR SCHEDULES
REFERENCE A4.12

CURRENT

1 FLOOR PLAN
Elden Custom Unit B-402
Scale: 1/4" = 1'-0"

UPDATED PLAN