



Blacksnake @ ISU

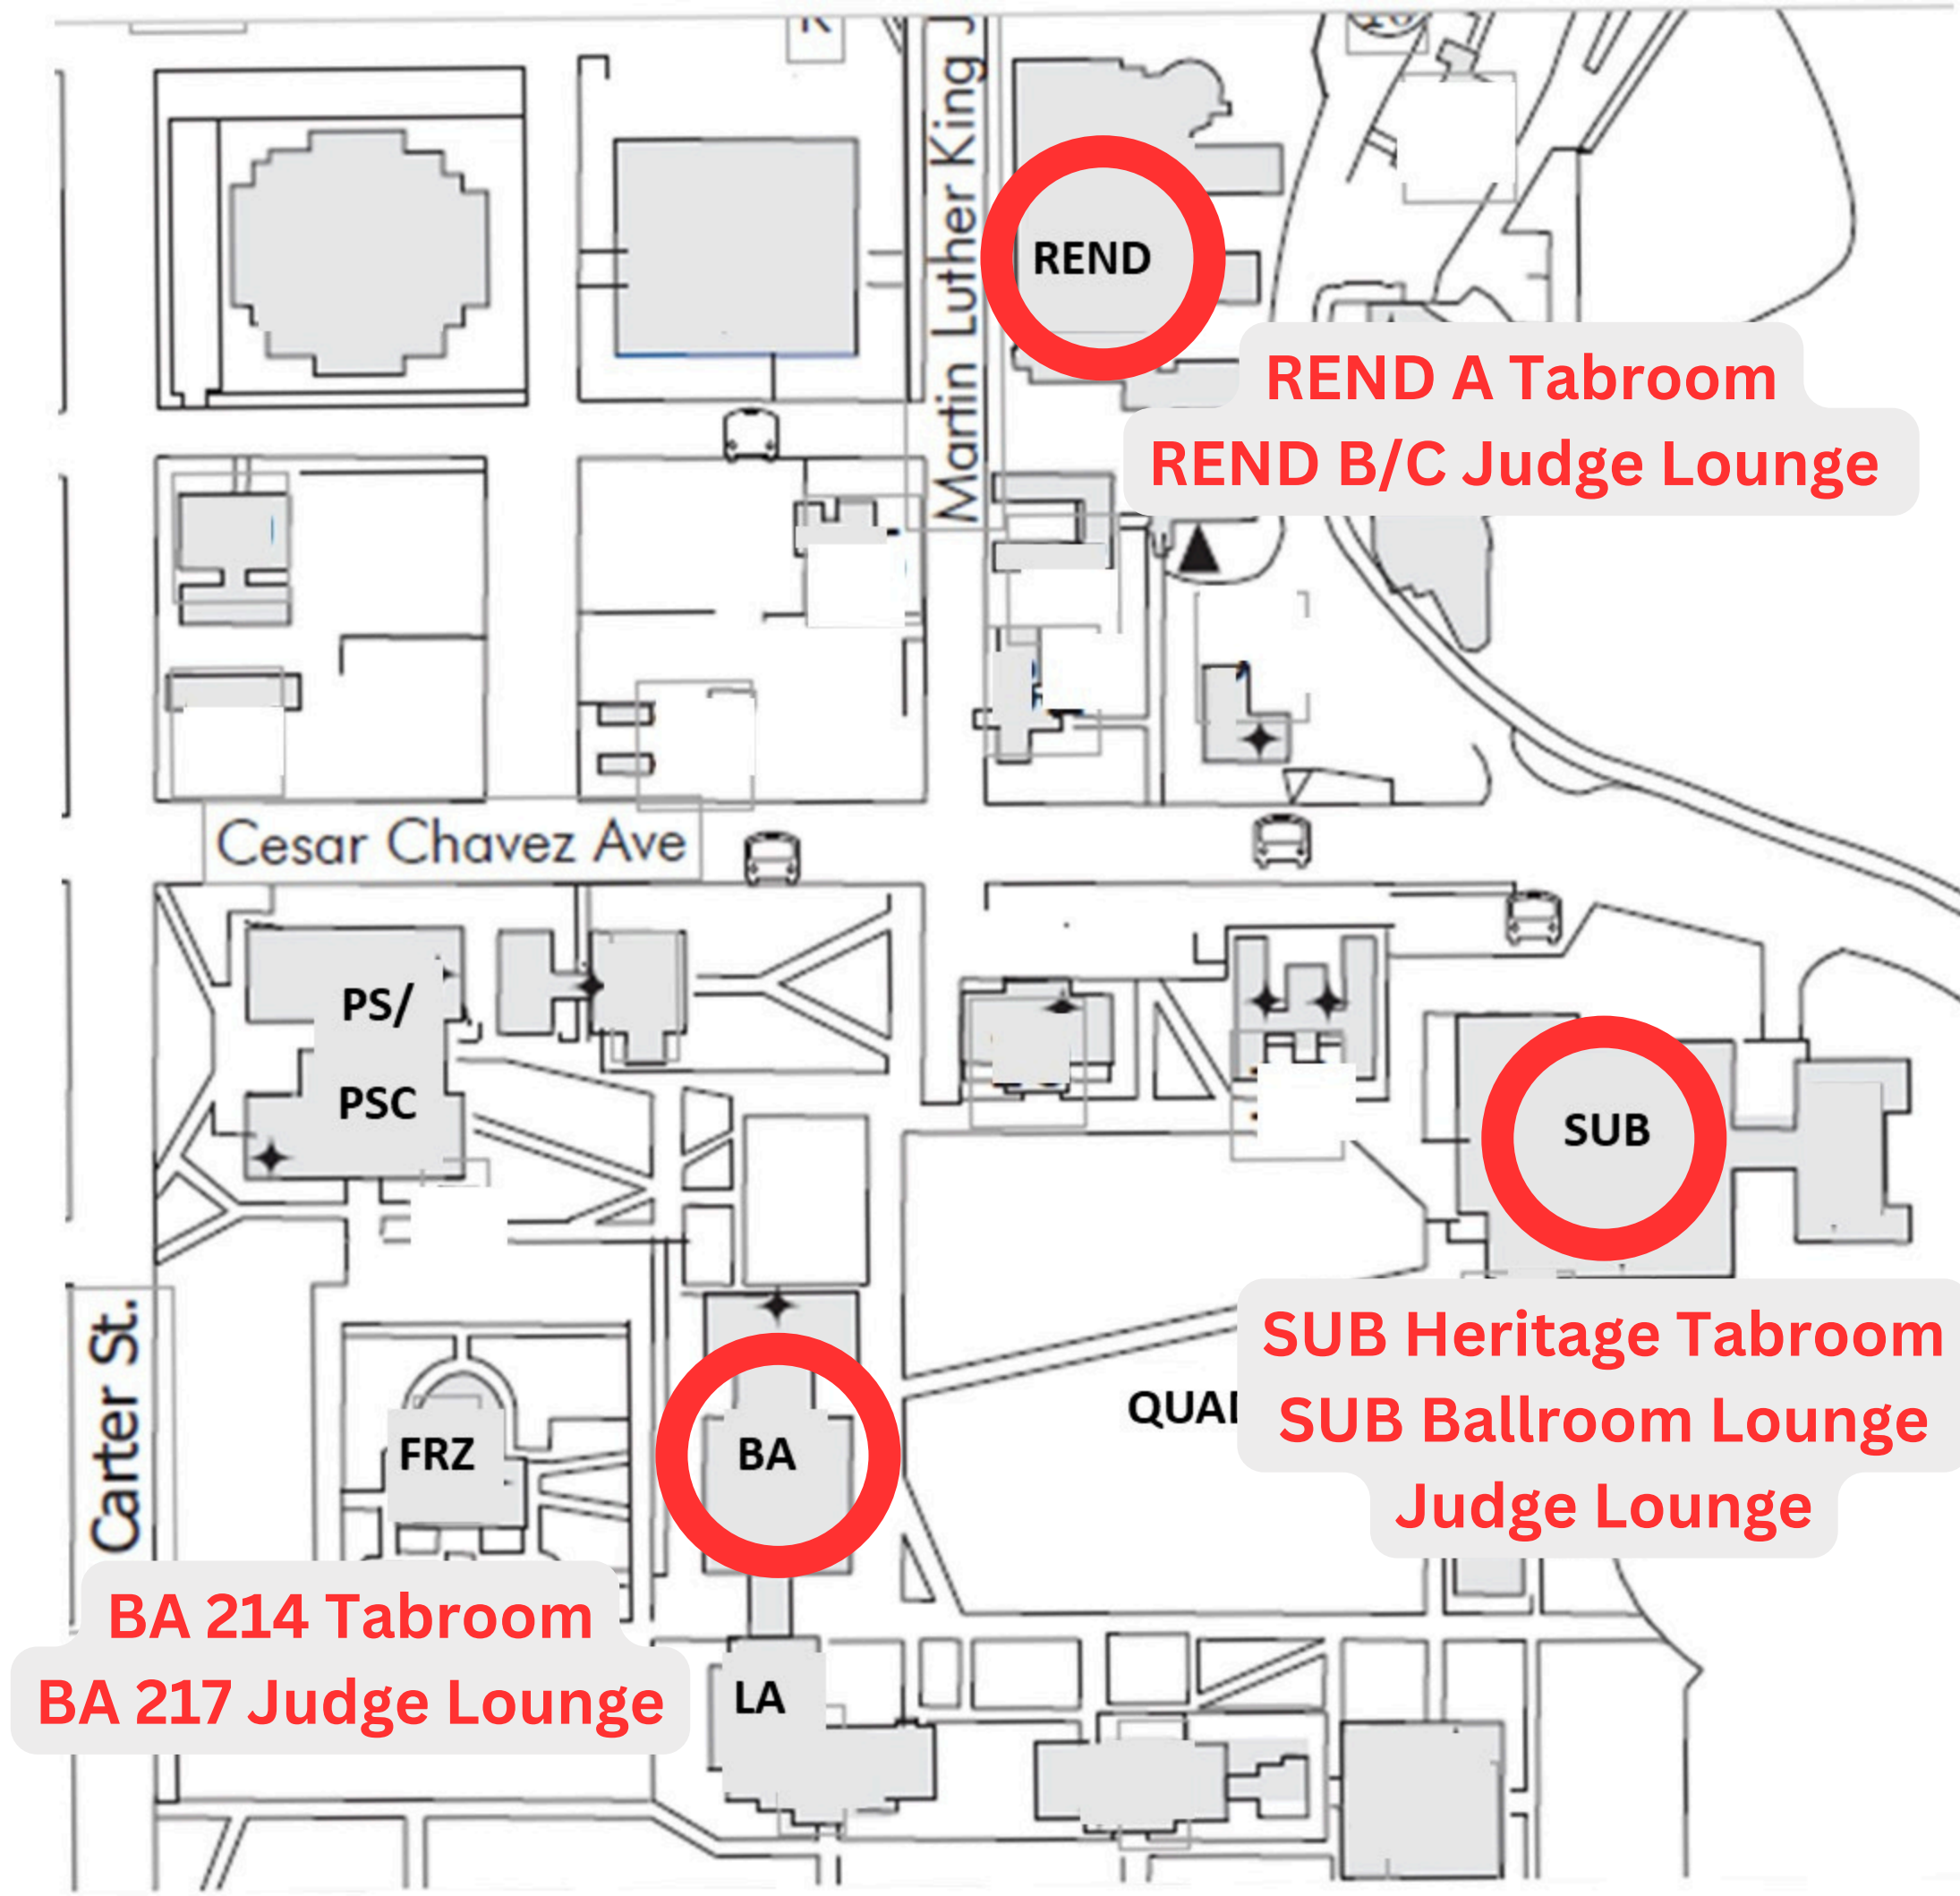

(BA) BUSINESS ADMINISTRATION
(LA) LIBERAL ARTS - KEGEL
(PS)/(PSC) PHYSICAL SCIENCE /
COMPLEX
(SUB) STUDENT UNION
(REND) RENDEZVOUS




Physical Science (PS) 1

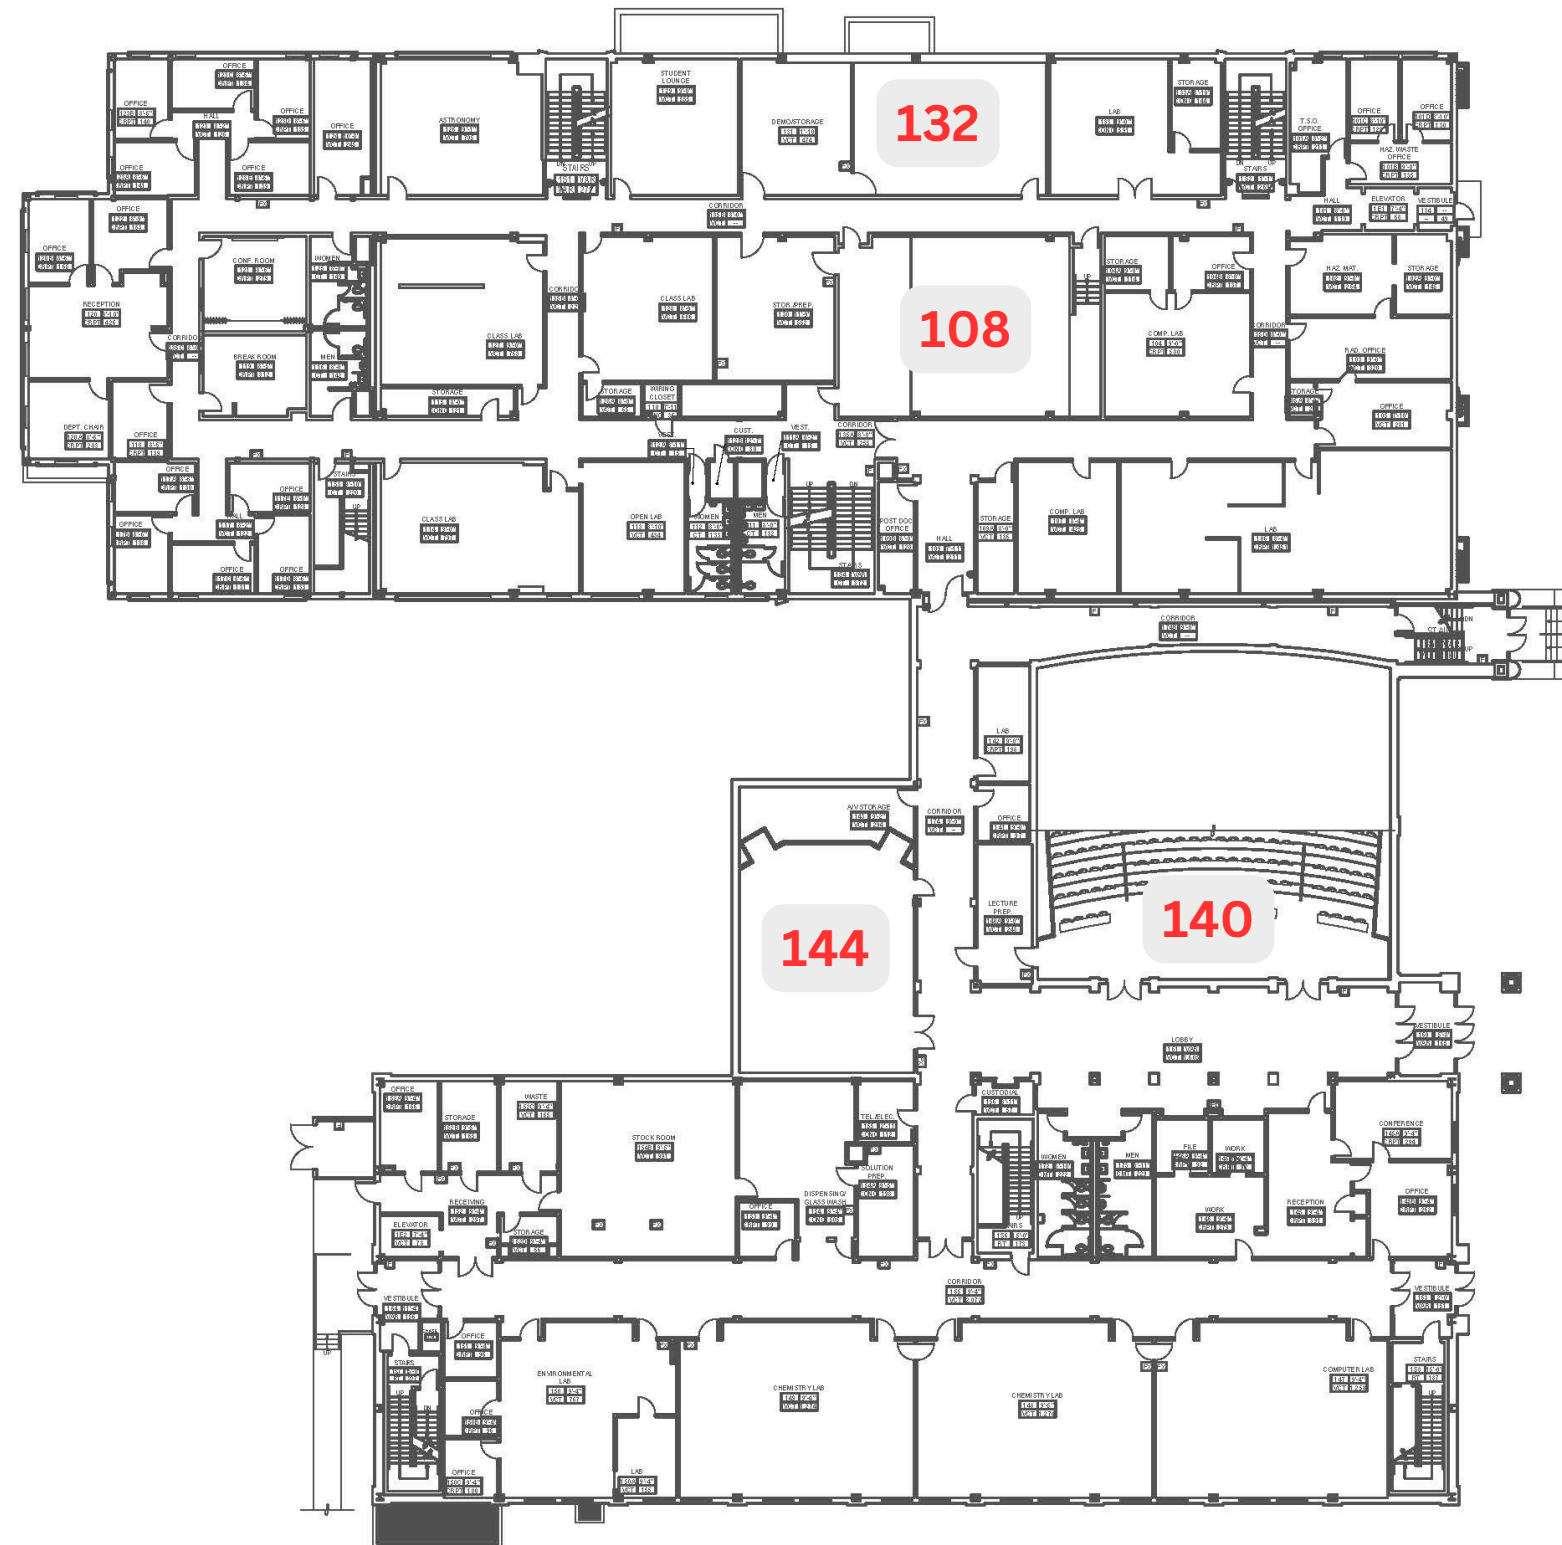


03 - PHYSICAL SCIENCE COMPLEX - OVERALL MAIN FLOOR PLAN

SCALE: Not to Scale

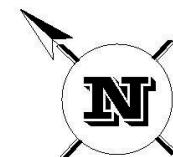

Physical Science Complex (PSC) 2

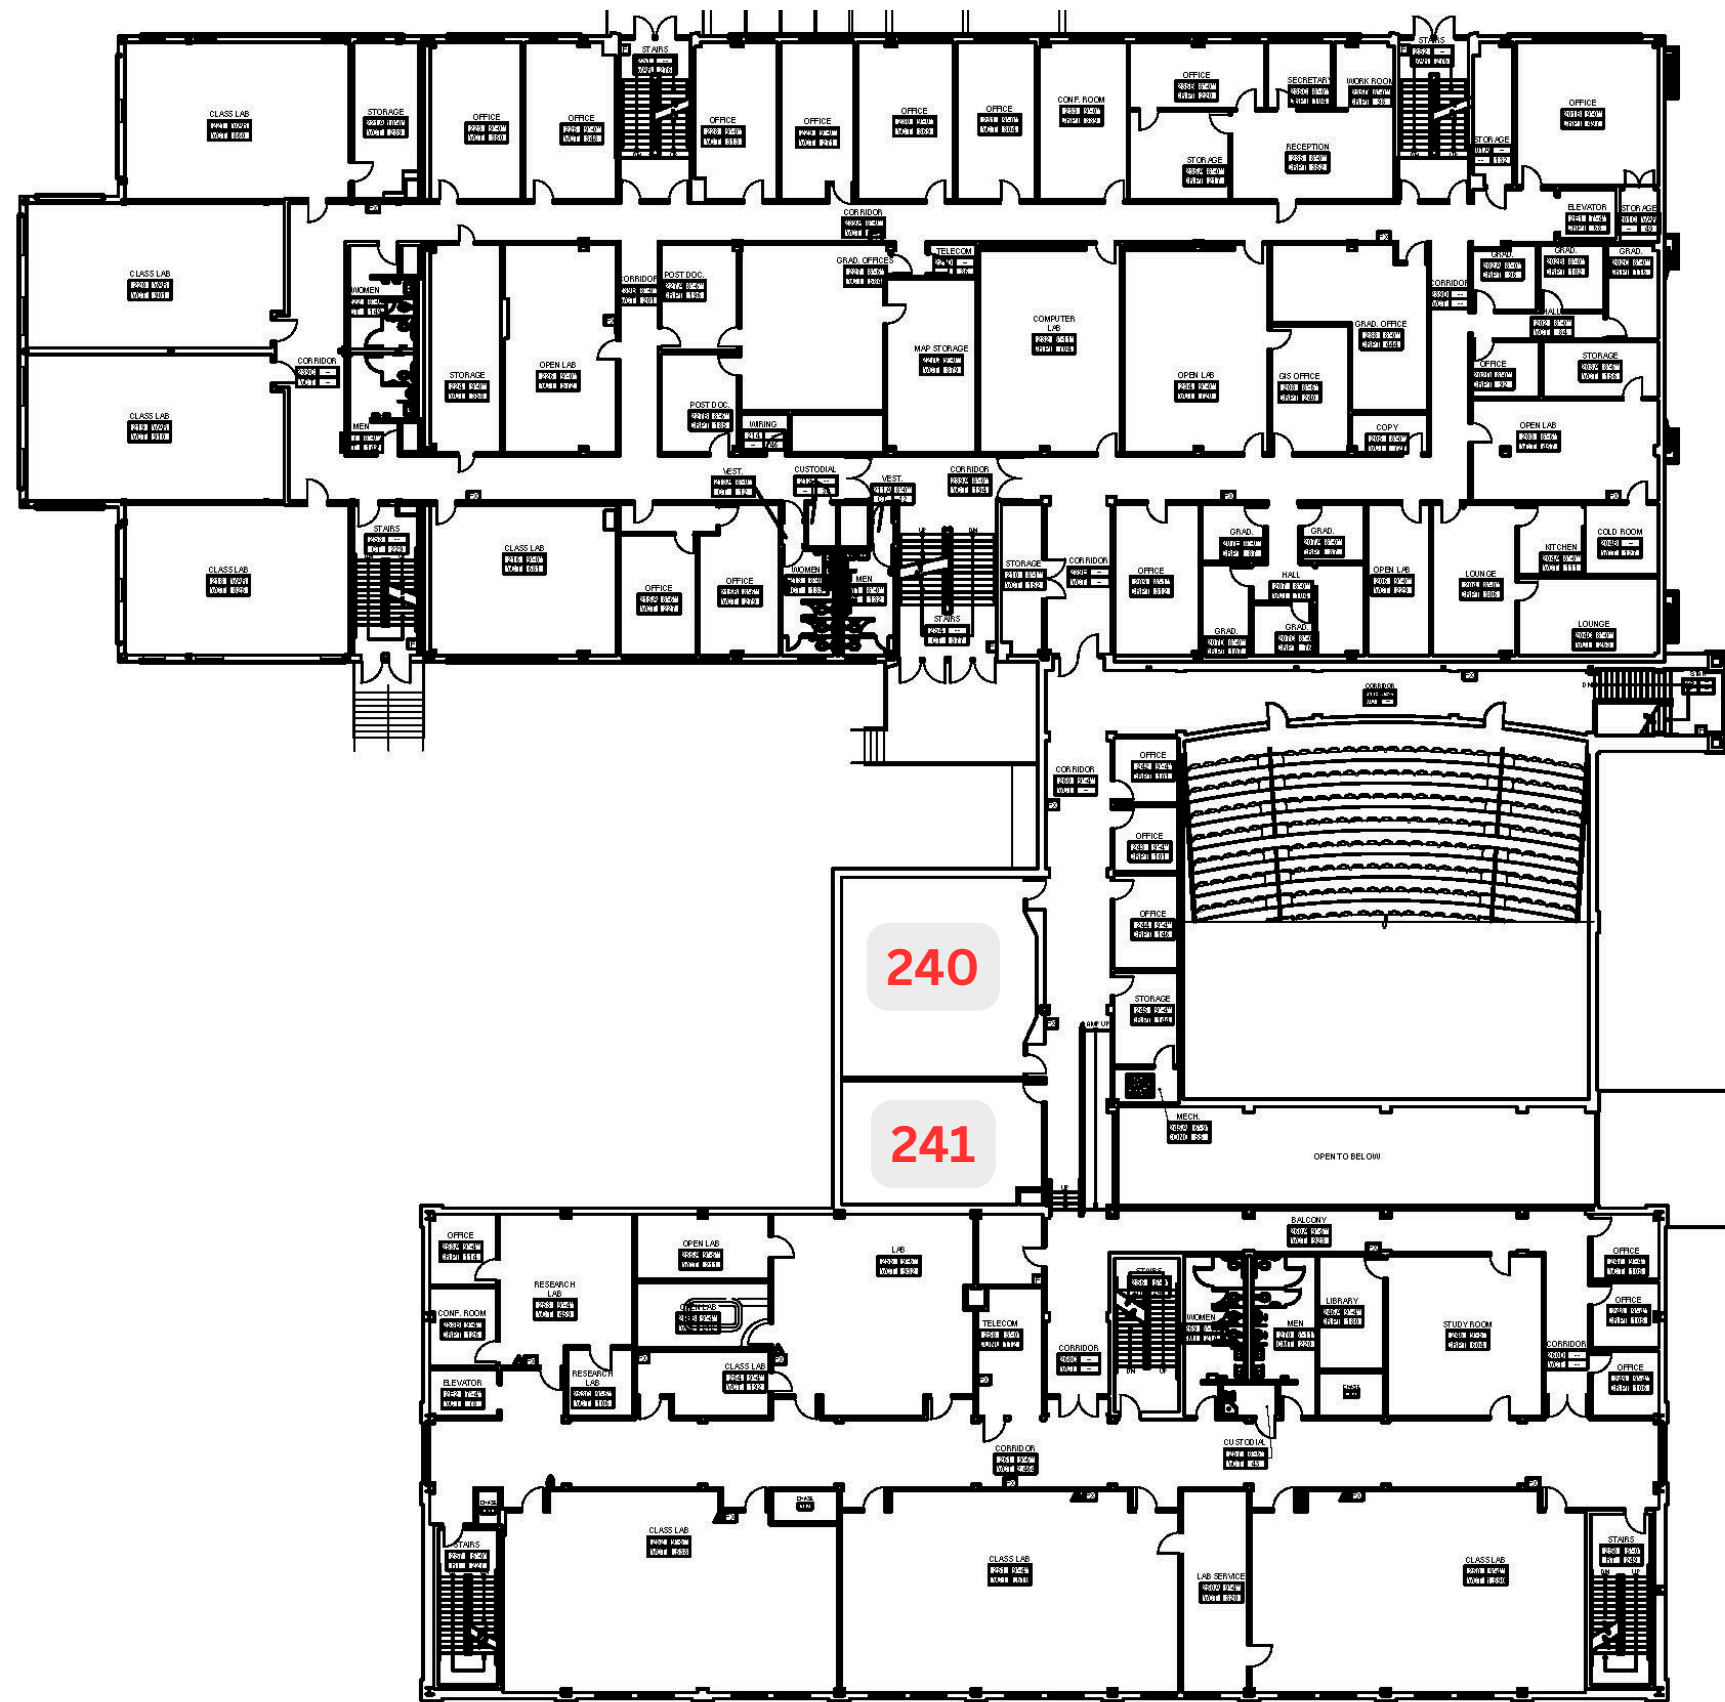

Physical Science (PS) 3

