

LEGEND			
EXISTING	NEW	LOW	DEM
WALLS			
NEW/RELOCATED DOOR			



ISSUE DATES		DATE	REVIEW
09-14-2023			

THREE FOREST PLAZA
12221 MERIT DR, DALLAS, TX 75251
SUITE 700

PROJECT	THREE FOREST PLAZA
PLATT SCALE	1/16" = 1'-0"
CHECKED BY	WM
DRAWN BY	WM
FILE NAME	THREE FOREST PLAZA

SHEET TITLE
EXISTING PLAN

SHEET NUMBER
EX-1

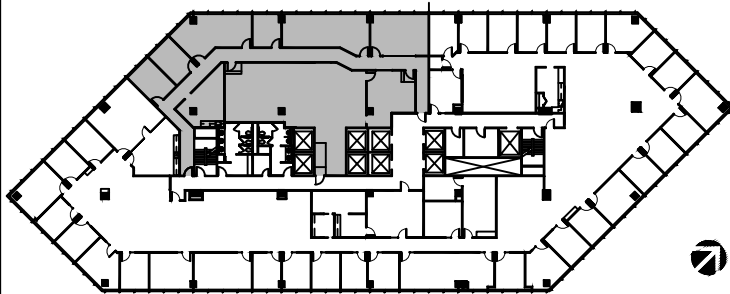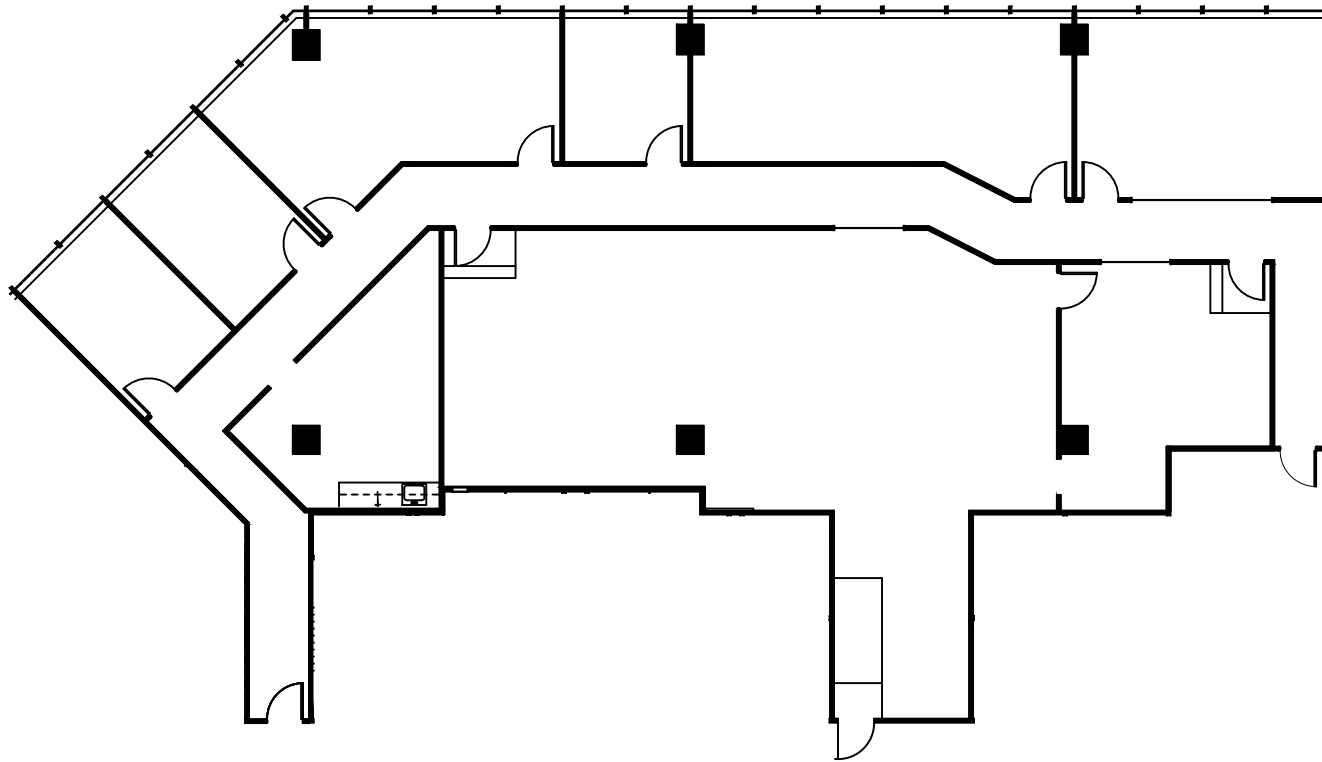

7th FLOOR
KEY PLAN

SUITE 700
4,949 NRA

1 FLOOR PLAN
SCALE: 1/16"=1'-0"