

LEGEND			
EXISTING	NEW	LOW	DEM
WALLS			
NEW/RELOCATED DOOR			



ISSUE DATES	
1	09-25-2024

THREE FOREST PLAZA
12221 MERIT DR, DALLAS, TX 75251
SUITE 1015

PROJECT	THREE FOREST PLAZA
PLAT SCALE	1/8" = 1'-0"
CHECKED BY	WM
DRAWN BY	WM
FILE NAME	THREE FOREST PLAZA

SHEET TITLE
EXISTING PLAN

SHEET NUMBER
EX-1

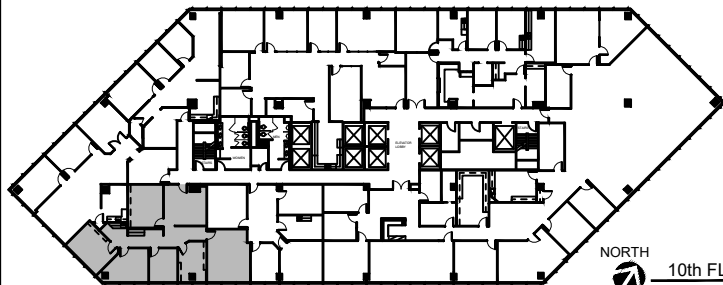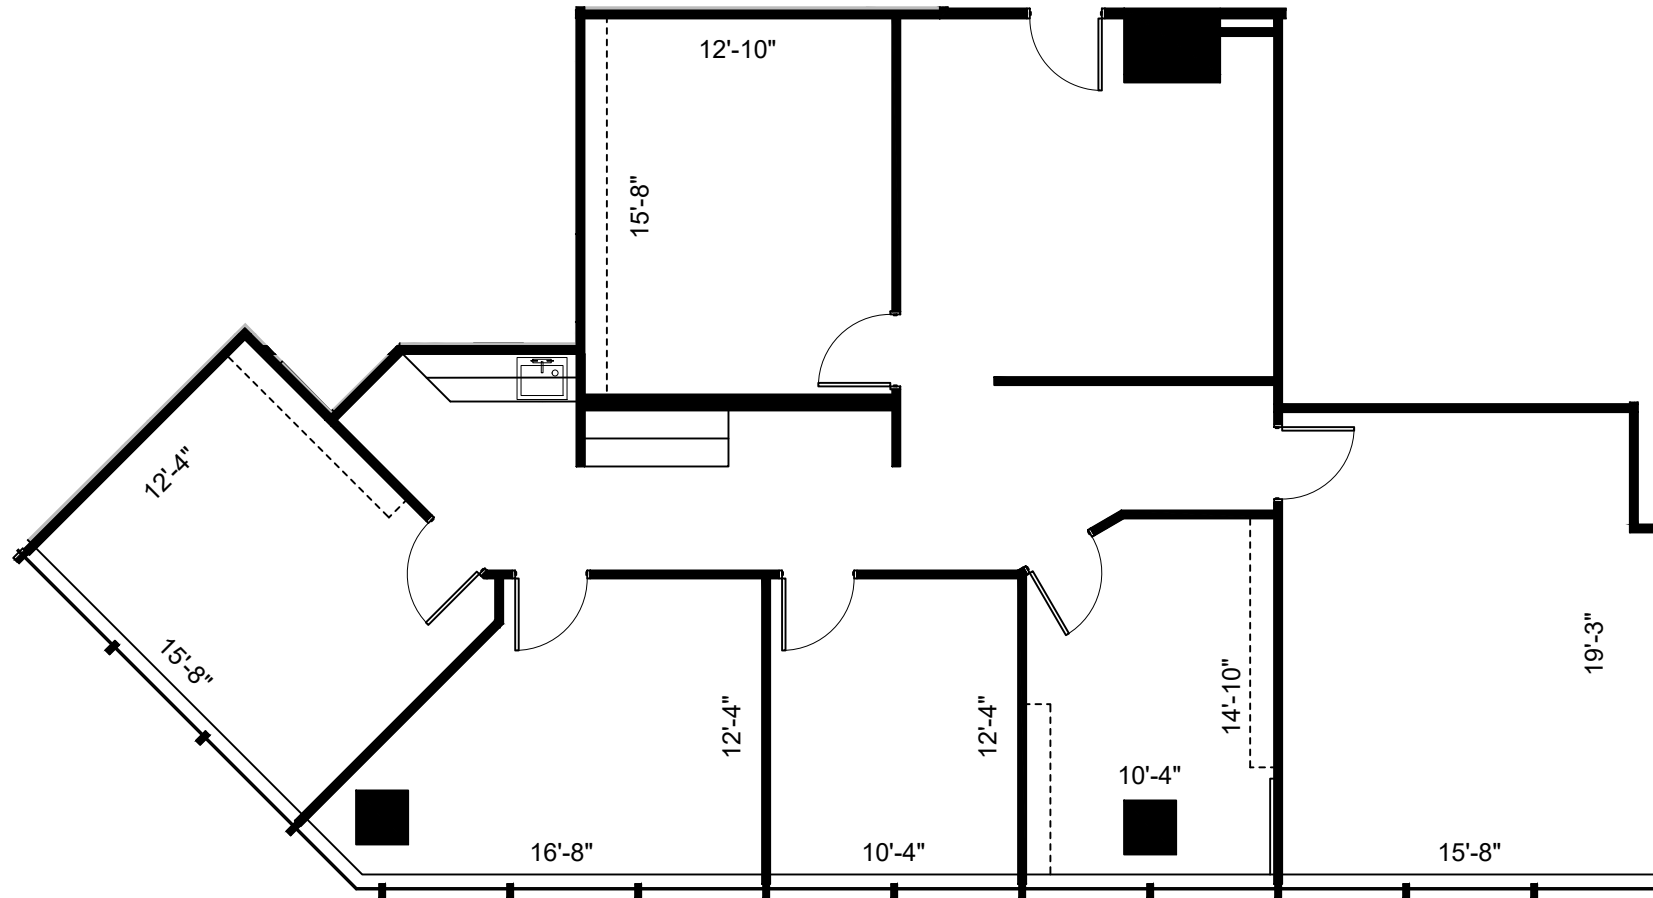

NORTH
10th FLOOR
KEY PLAN

SUITE 1015
2,115 NRA

1 FLOOR PLAN
SCALE: 1/8"=1'-0"