

LEGEND			
EXISTING	NEW	LOW	DEMO
WALLS			
NEW/RELOCATED DOOR			



ISSUE DATES		DATE	REVIEW
09-14-2023			

THREE FOREST PLAZA
12221 MERIT DR, DALLAS, TX 75251
SUITE 270

THREE FOREST PLAZA	THREE FOREST PLAZA
PLOT SCALE: 1/8" = 1'-0"	SHEET SIZE: 8.5 X 11
CHECKED BY: WM	DRAWN BY: WM
FILE NAME: THREE FOREST PLAZA	

SHEET TITLE
EXISTING FLOOR PLAN

SHEET NUMBER
EX-1

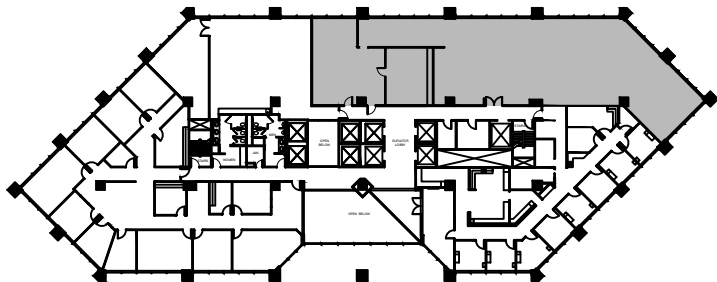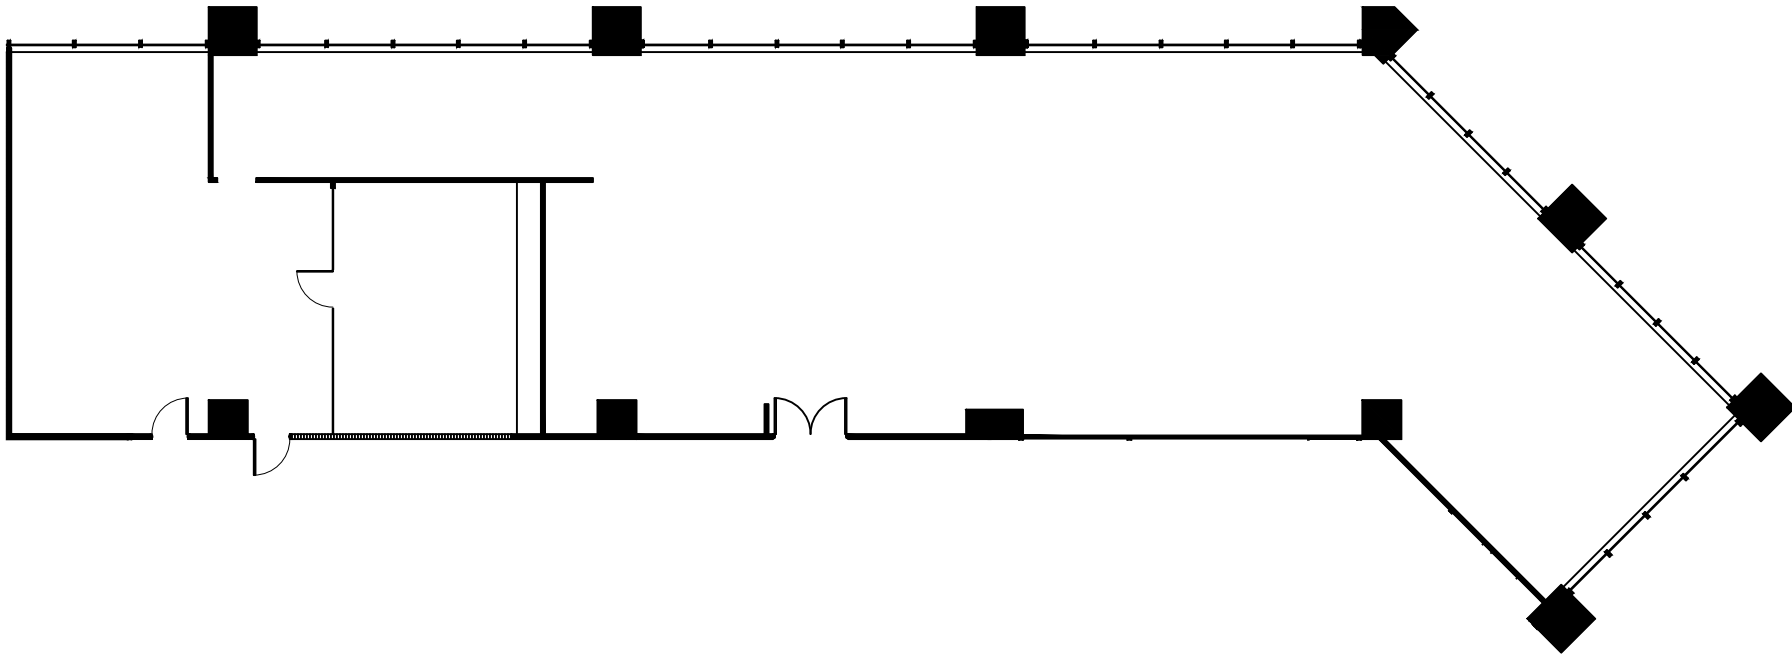

NORTH
2nd FLOOR
KEY PLAN

SUITE 270
4,940 NRA

1 FLOOR PLAN
SCALE: 1/8"=1'-0"