

LEGEND		
EXISTING	NEW	DEMO
PARTITIONS		
NEW/RELOCATED DOOR		N



ISSUE DATES	
1	06-23-23
	LEASING REVIEW

THREE FOREST PLAZA
12221 MERIT DRIVE, DALLAS, TX 75215
SUITE 1610

PROJECT	800-THREE FOREST PLAZA
PLOT SCALE	1/8" = 1'-0" 8.5 X 11
CHECKED BY	AE
FILE NAME	800-THREE FOREST PLAZA

SHEET TITLE
EXISTING PLAN

SHEET NUMBER
EX-1

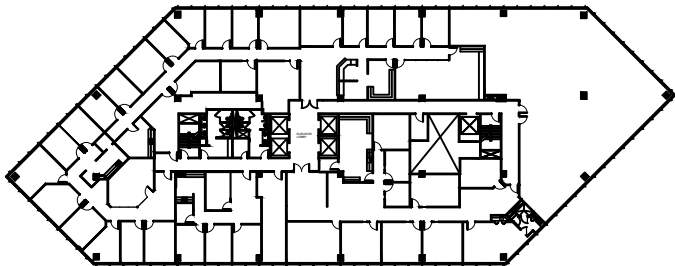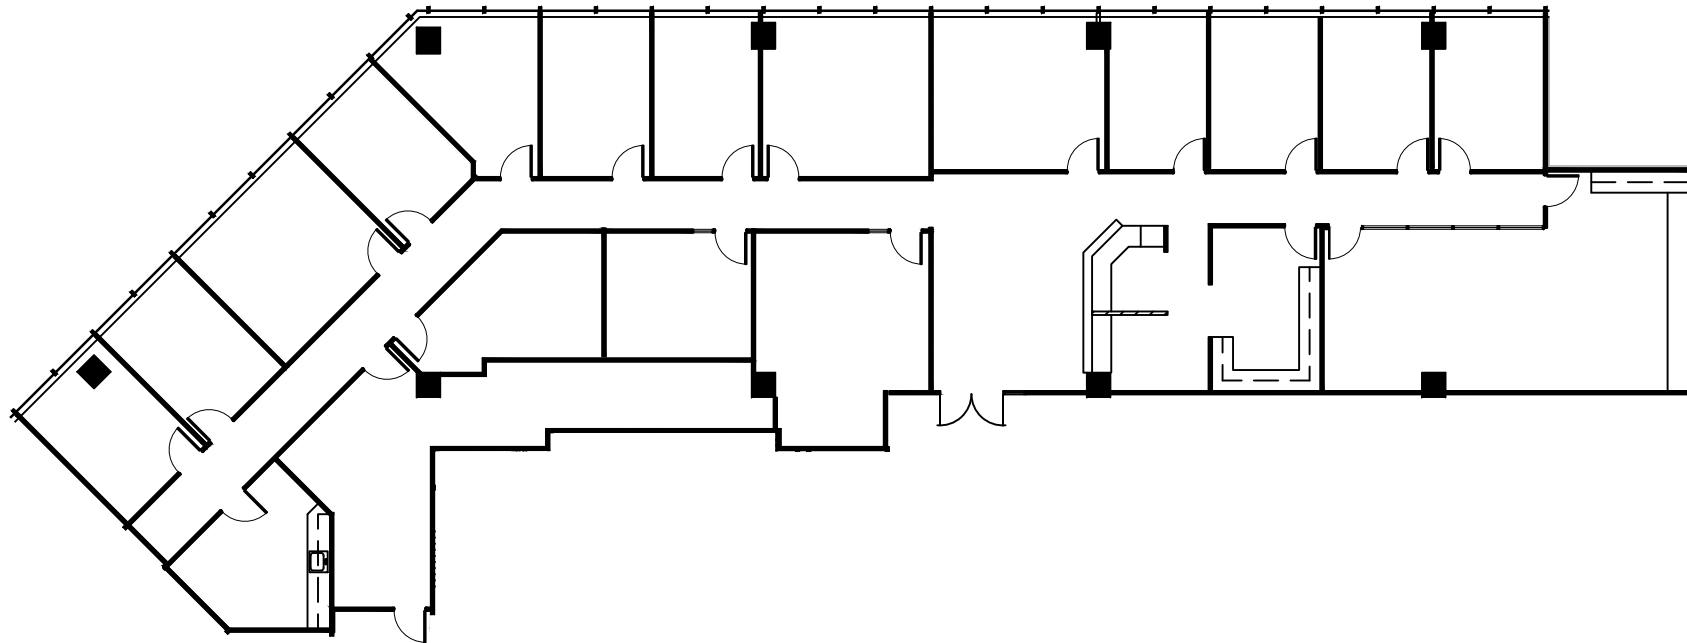

NORTH
16th FLOOR
KEY PLAN

SUITE 1610
6,626 NRA

1 FLOOR PLAN
SCALE: 1/8"=1'-0"