

LEGEND			
EXISTING	NEW	LOW	DEMO
WALLS			
NEW/RELOCATED DOOR			



ISSUE DATES		DATE	REVIEW
09-14-2023			

**THREE FOREST PLAZA**  
12221 MERIT DR, DALLAS, TX 75251  
SUITE 750

PROJECT:	THREE FOREST PLAZA
PLAT SCALE:	1/16" = 1'-0"
CHECKED BY:	WM
DRAWN BY:	WM
FILE NAME:	THREE FOREST PLAZA

SHEET TITLE  
**EXISTING PLAN**

SHEET NUMBER  
**EX-1**

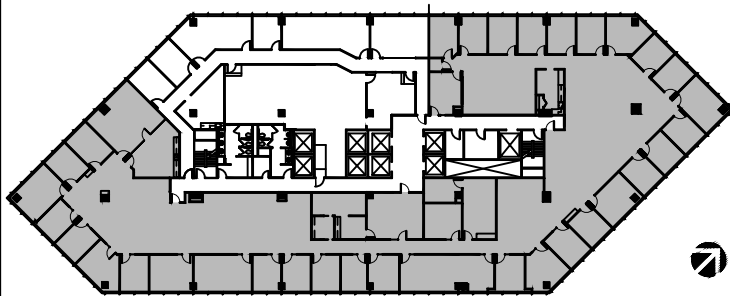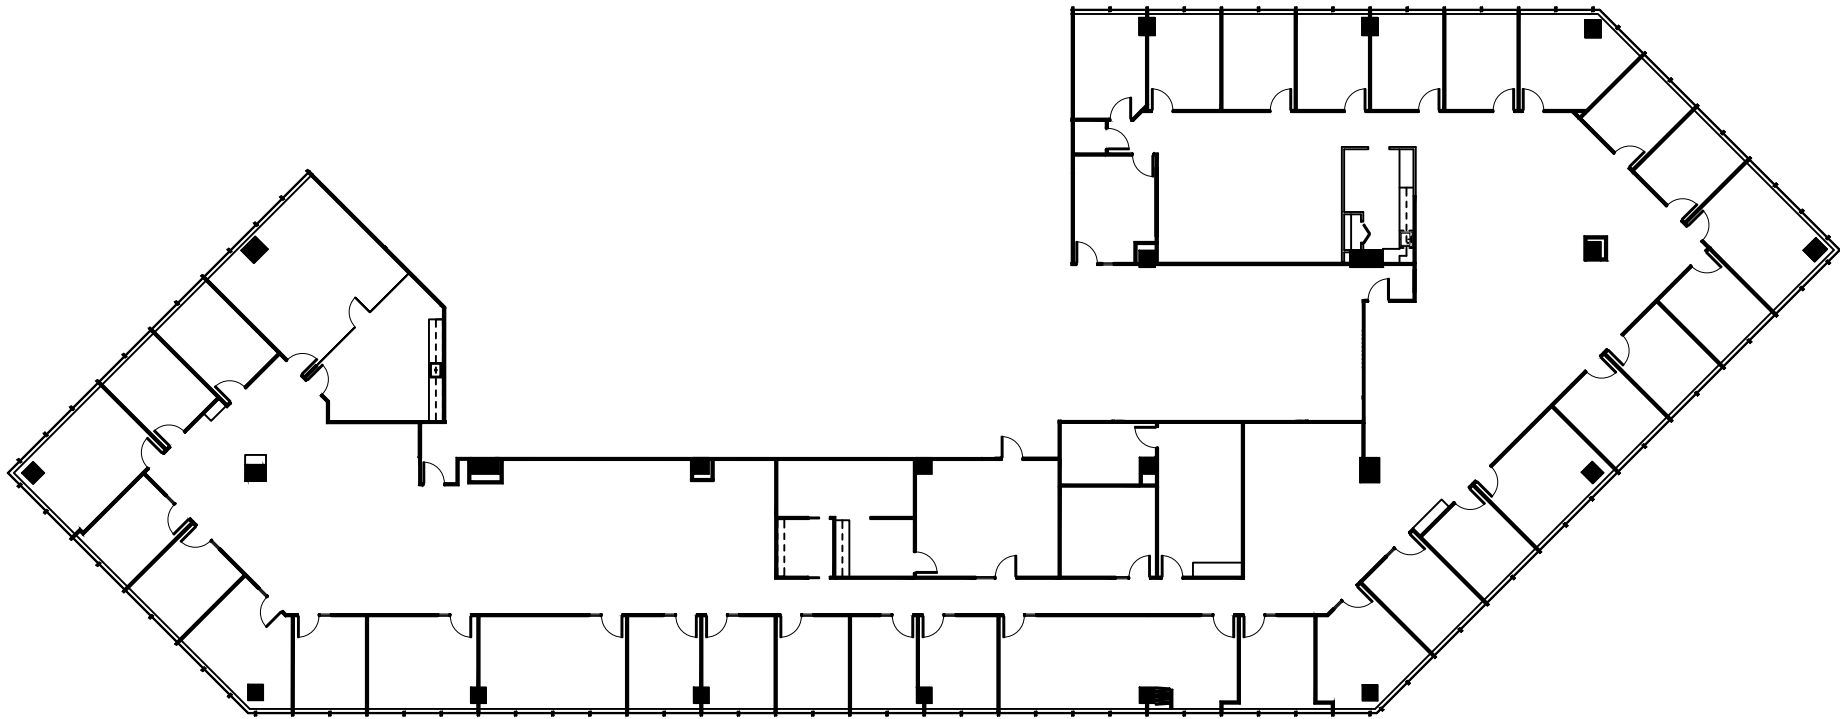

**7th FLOOR**  
KEY PLAN

**SUITE 750**  
**15,827 NRA**

**1 FLOOR PLAN**  
SCALE: 1/16"=1'-0"