

LEGEND			
EXISTING WALLS	NEW WALLS	EXISTING NEW LOW DEMO	
NEW RELOCATED DOOR			


ISSUE DATES		DATE	REVIEW
08-07-2024			

THREE FOREST PLAZA
12221 MERIT DRIVE, DALLAS, TX 75215
SUITE 160

PROJECT:	THREE FOREST PLAZA
PLATT SCALE:	1/16" = 1'-0"
CHECKED BY:	WM
FILE NAME:	THREE FOREST PLAZA

SHEET TITLE
EXISTING PLAN

SHEET NUMBER
EX-1

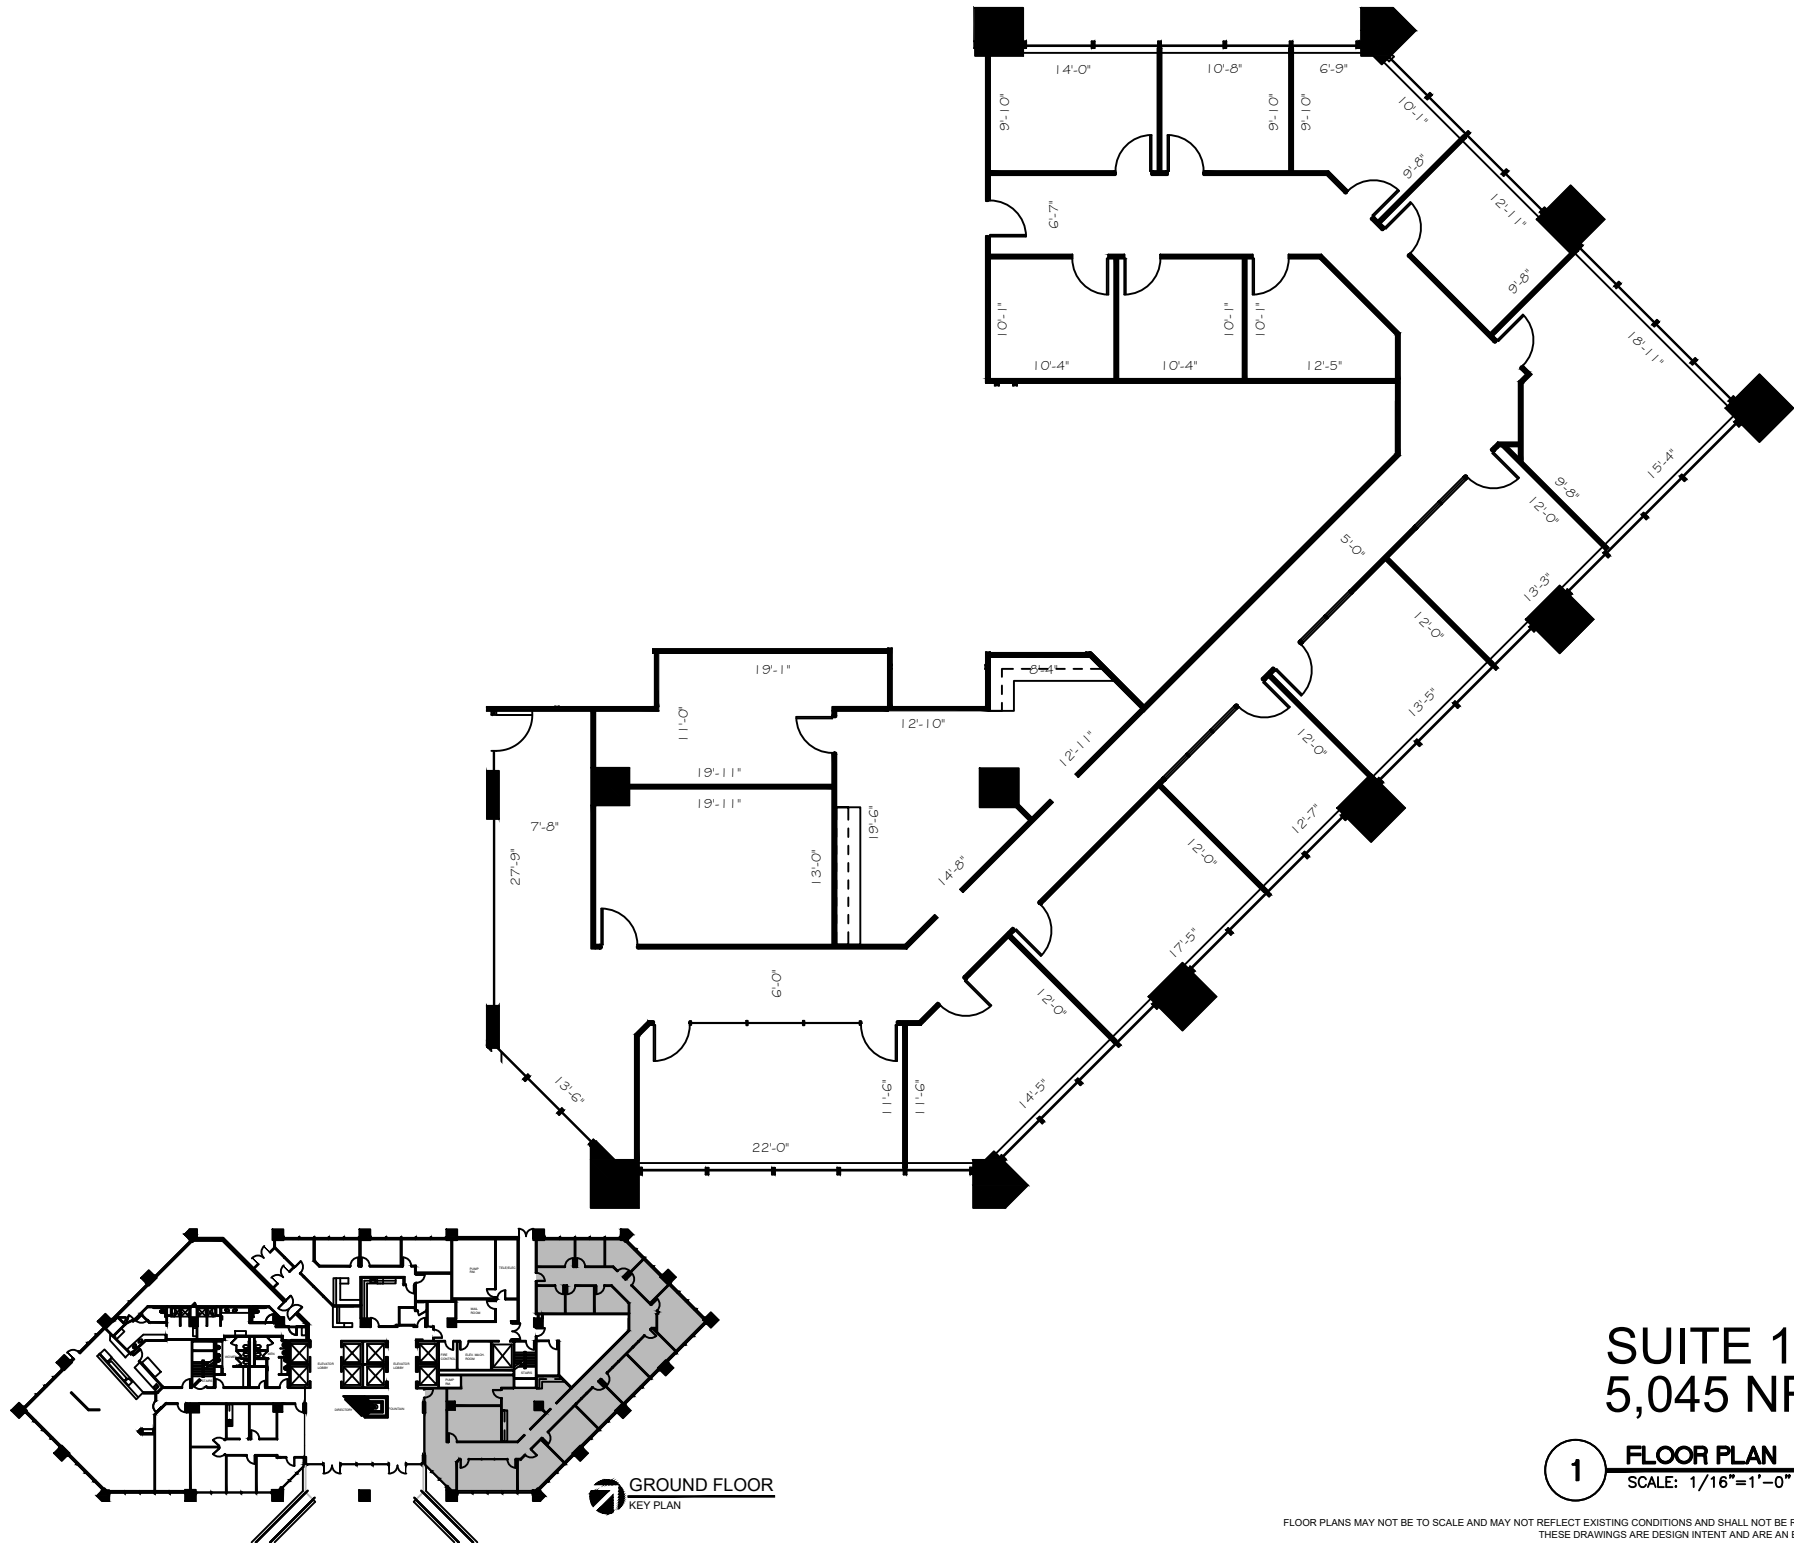

GROUND FLOOR
KEY PLAN

1 FLOOR PLAN
SCALE: 1/16"=1'-0"

FLOOR PLANS MAY NOT BE TO SCALE AND MAY NOT REFLECT EXISTING CONDITIONS AND SHALL NOT BE RELIED UPON AS SUCH THESE DRAWINGS ARE DESIGN INTENT AND ARE AN EXHIBIT TO THE LEASE