

LEGEND			
EXISTING	NEW	LOW DEMO	
WALLS			
NEW/RELOCATED DOOR			



ISSUE DATES			
1	09-25-2024	LEADING REVIEW	

THREE FOREST PLAZA
12221 MERIT DR #150, DALLAS, TX 75251
SUITE 340

THREE FOREST PLAZA	
PROJECT SCALE: 1/8" = 1'-0"	SHEET SIZE: 8.5 X 11
CHECKED BY: WM	DRAWN BY: WM, AE
FILE NAME: THREE FOREST PLAZA	

SHEET TITLE
EXISTING PLAN

SHEET NUMBER
EX-1

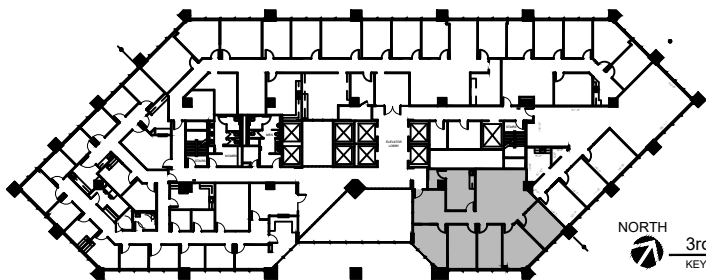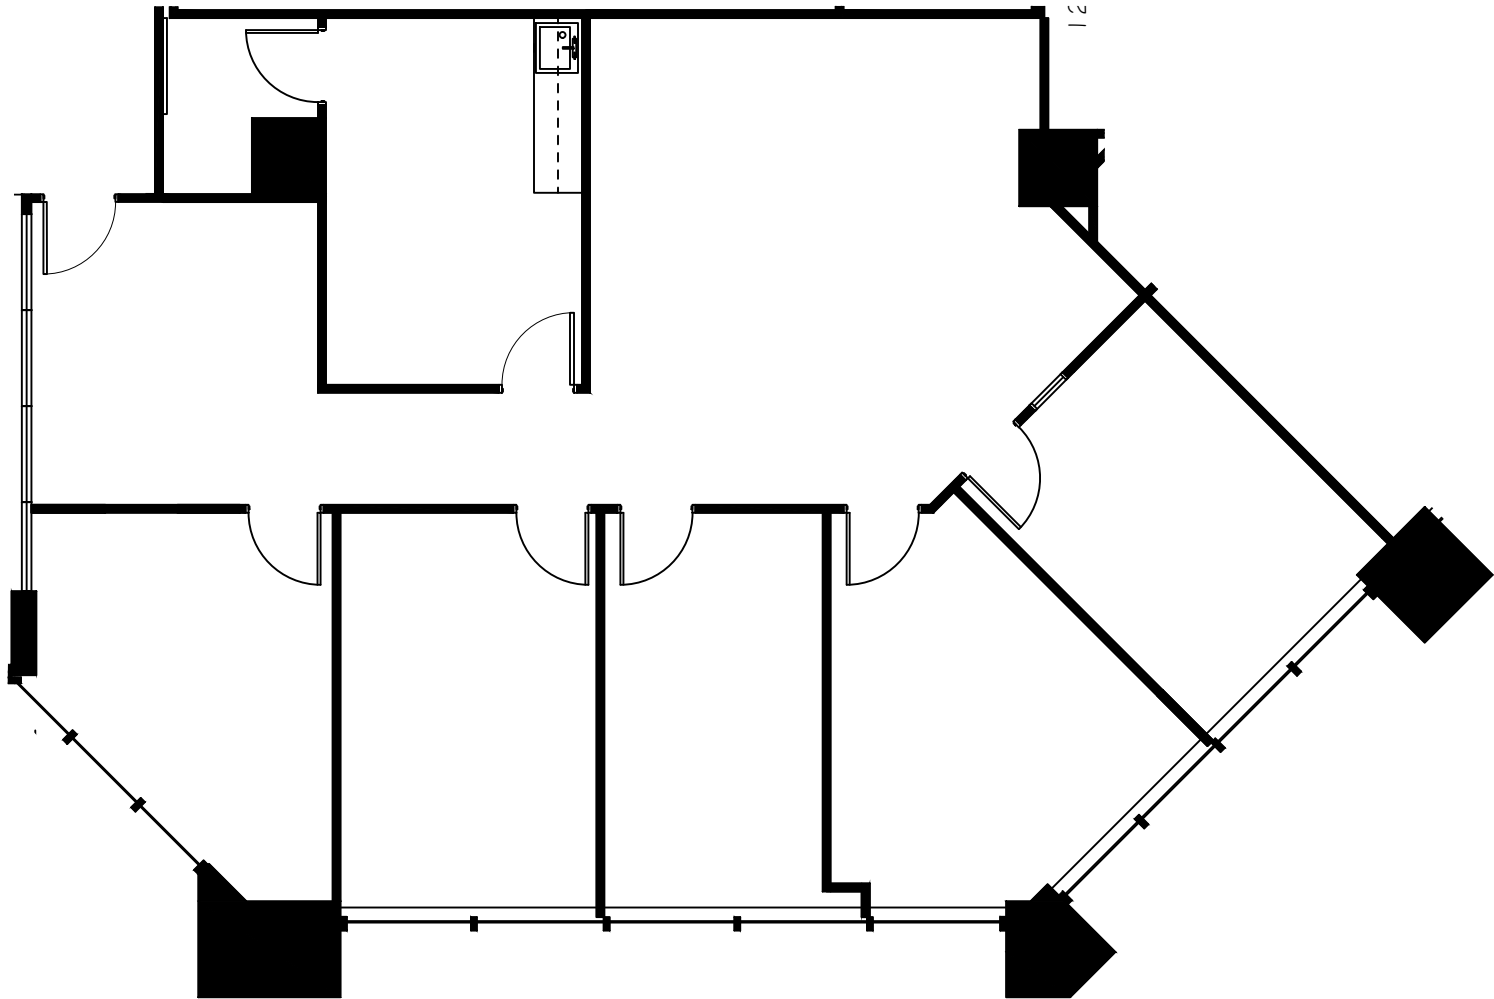

SUITE 340
2,035 NRA

1 FLOOR PLAN
SCALE: 1/8"=1'-0"