



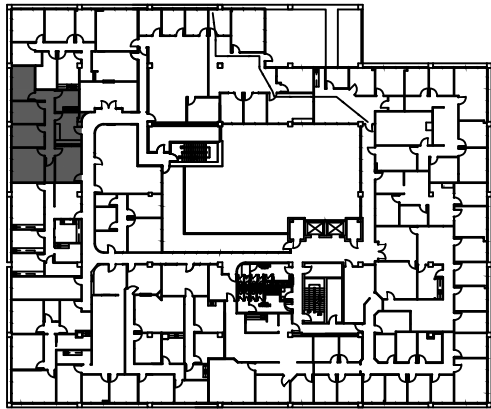

3rd FLOOR
KEY PLAN

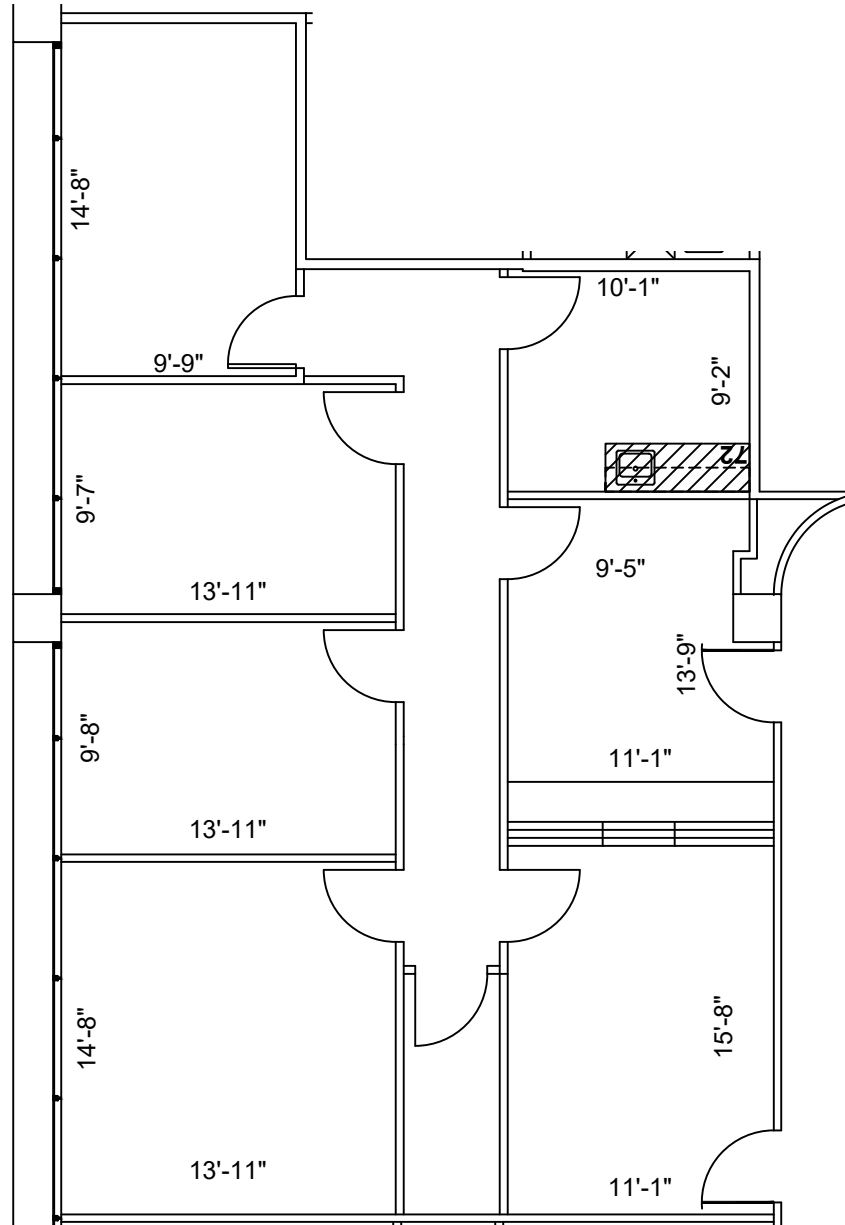

SUITE 374 1,502 NRA

1 FLOOR PLAN
SCALE: 1/8"=1'-0"

FLOOR PLANS MAY NOT BE TO SCALE AND MAY NOT REFLECT EXISTING CONDITIONS AND SHALL NOT BE RELIED UPON AS SUCH. THESE DRAWINGS ARE DESIGN INTENT AND ARE AN EXHIBIT TO THE LEASE.

HARTMAN MANAGEMENT
2909 HILLCROFT, SUITE 420
HOUSTON, TX 77057



LEGEND

EXISTING	NEW	LOW DEMO
WALLS		
NEW/RELOCATED DOOR		

ISSUE DATES

11-01-2021	ISSUE REVIEW

3100 WESLAYAN
3100 WESLAYAN HOUSTON, TX 77027
SUITE 374

PROJECT:	3100 WESLAYAN
PLAT SCALE:	1/8" = 1'-0"
CHECKED BY:	WM
FILE NAME:	3100 WESLAYAN

SHEET TITLE

EXISTING PLAN

SHEET NUMBER

EX-1