


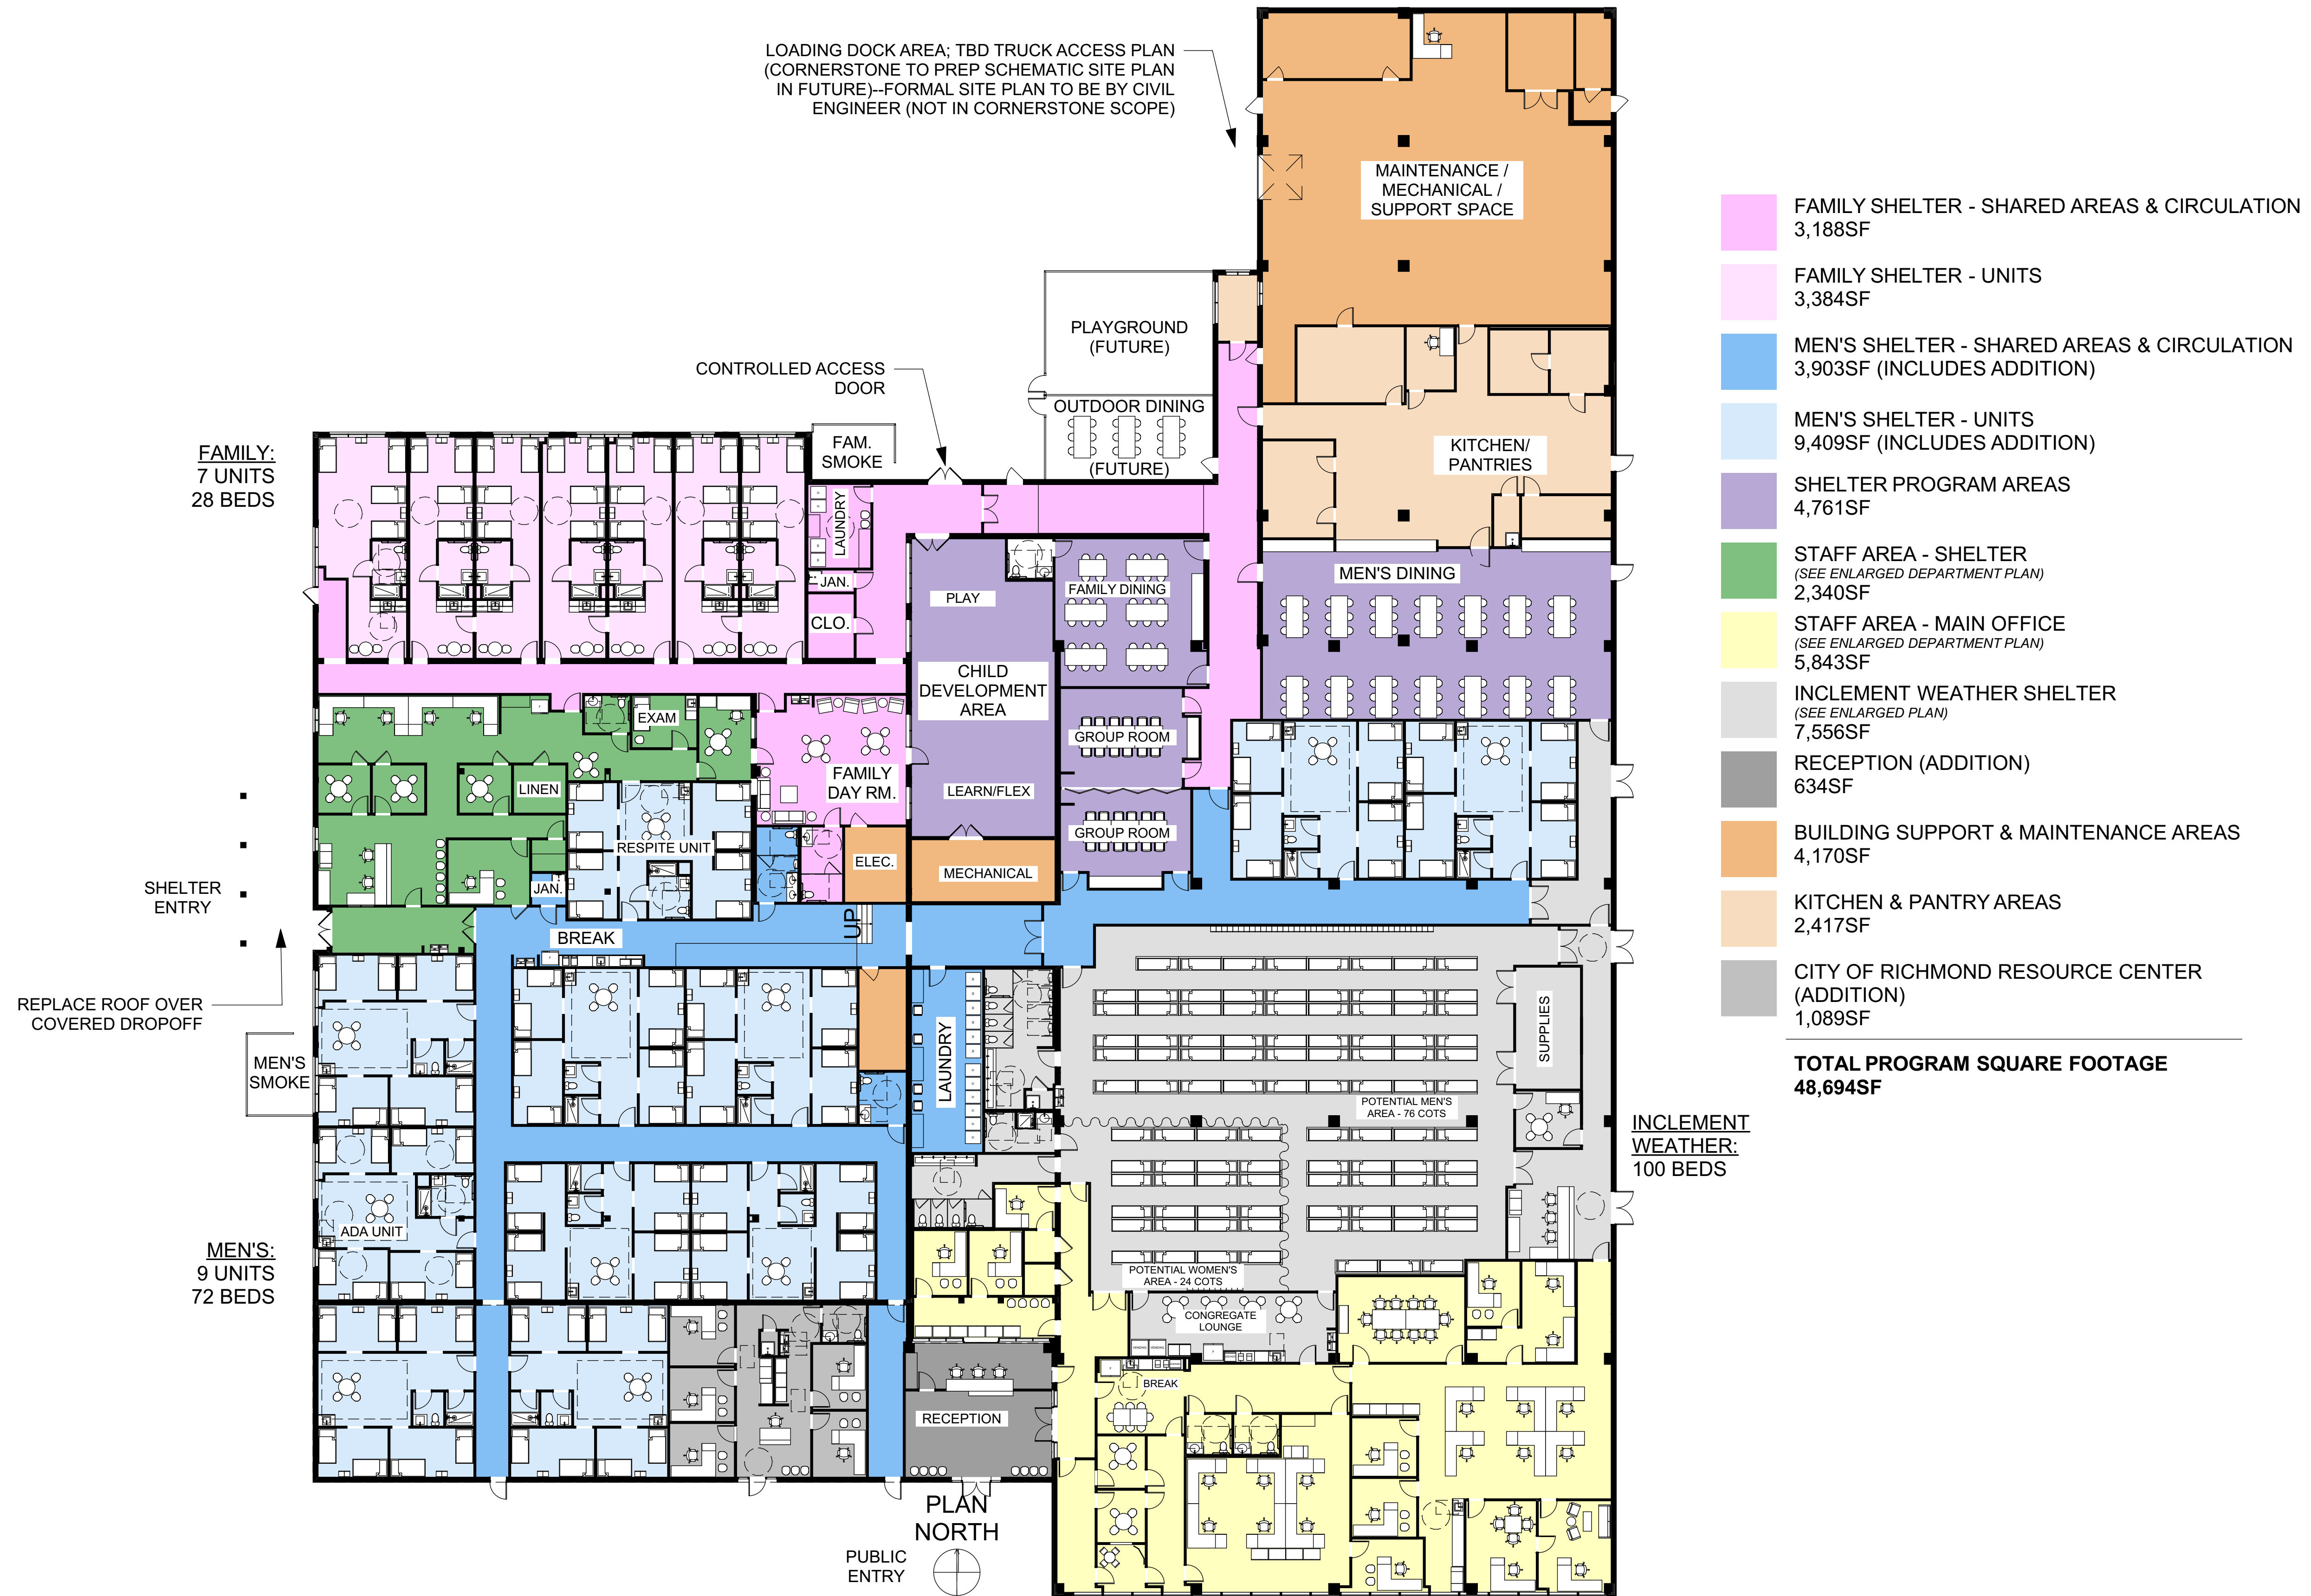

1  
SK-14  
FLOOR PLAN  
SCALE: 1/16" = 1'-0"

BLOCKING DIAGRAM  
SALVATION ARMY - CENTER OF HOPE  
1900 CHAMBERLAYNE PARKWAY RICHMOND VA 23220

SK-14

3/11/2024

PROJECT NO.: 20019.00

CORNERSTONE ARCHITECTURE  
AND INTERIOR DESIGN  
211 W 7TH ST, RICHMOND,  
VIRGINIA 23224  
804.353.3051  
WWW.CSARCH.COM

