


**CRAMP ELEMENTARY SCHOOL: SITE PLAN**

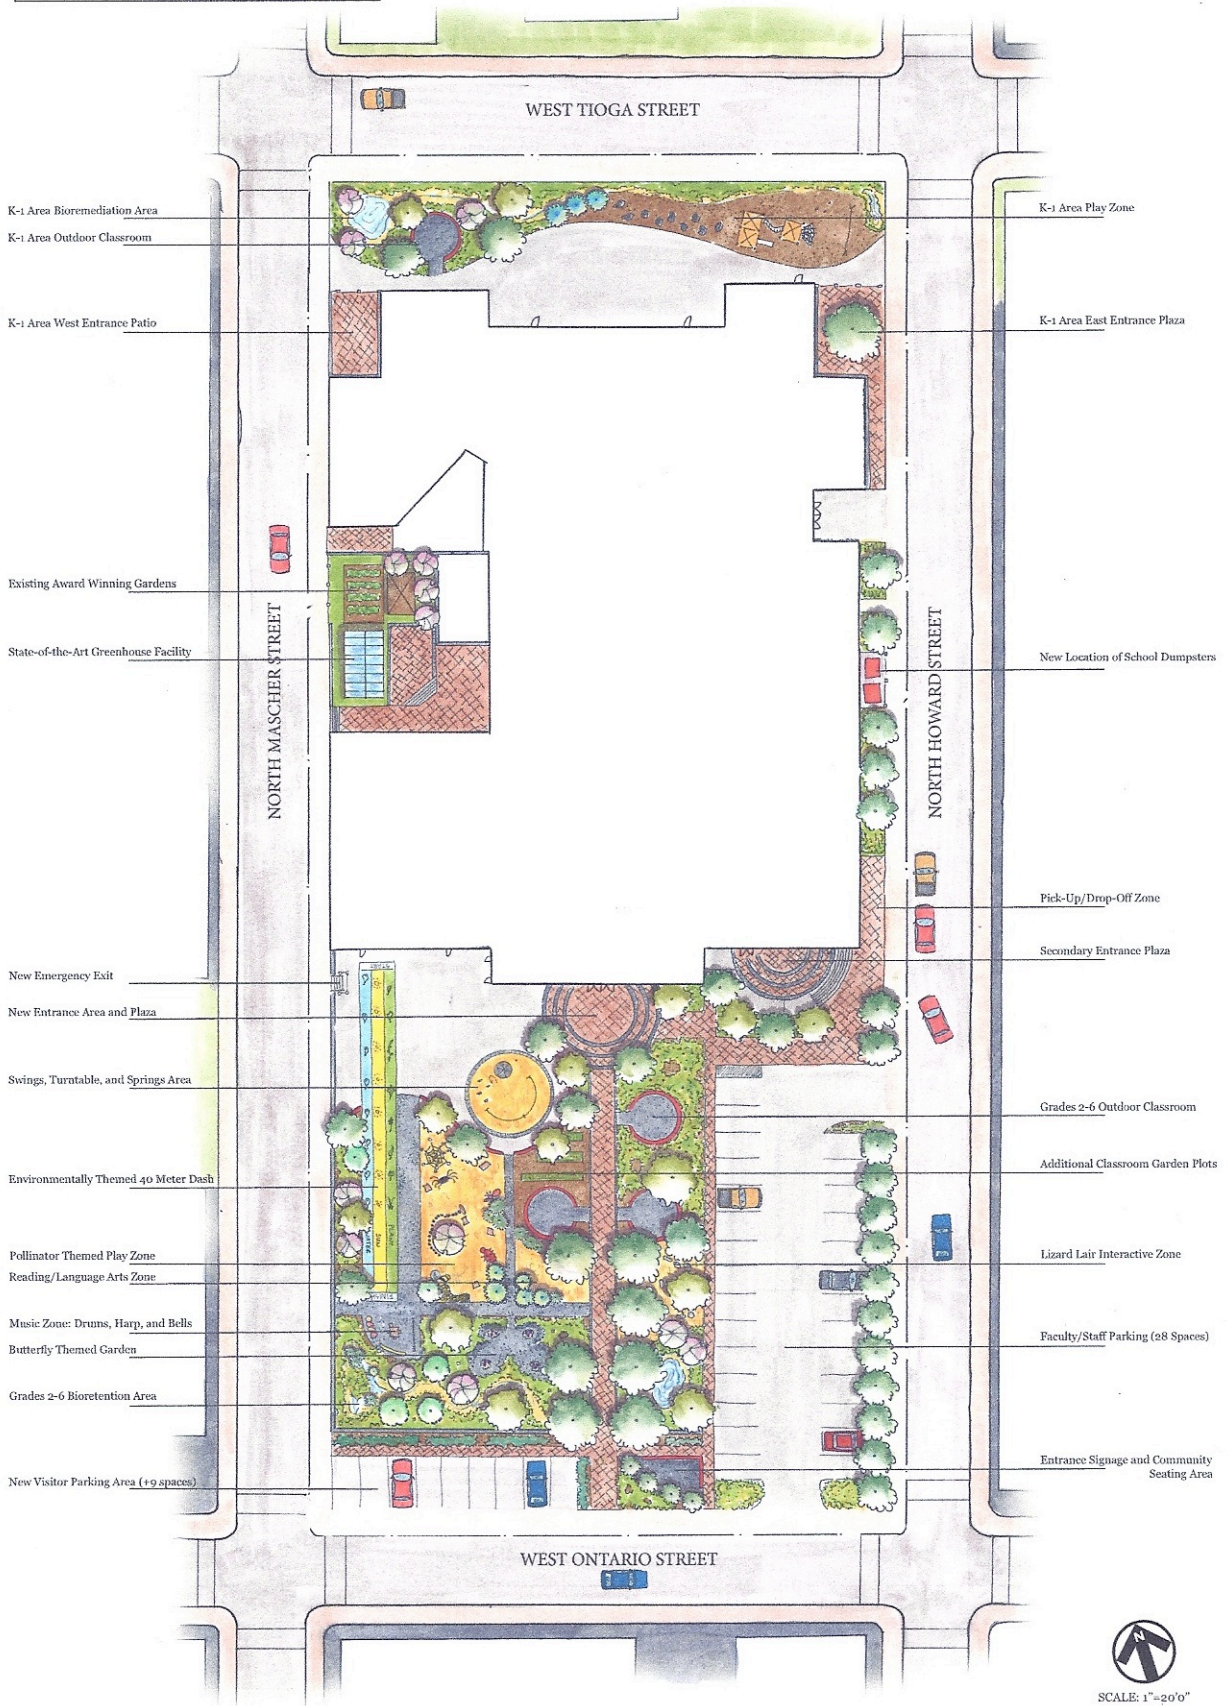

K-1 Area Bioremediation Area

K-1 Area Outdoor Classroom

K-1 Area West Entrance Patio

Existing Award Winning Gardens

State-of-the-Art Greenhouse Facility

New Emergency Exit

New Entrance Area and Plaza

Swings, Turtable, and Springs Area

Environmentally Themed 40 Meter Dash

Pollinator Themed Play Zone

Reading/Language Arts Zone

Music Zone: Drums, Harp, and Bells

Butterfly Themed Garden

Grades 2-6 Bioretention Area

New Visitor Parking Area (+9 spaces)

K-1 Area Play Zone

K-1 Area East Entrance Plaza

New Location of School Dumpsters

Pick-Up/Drop-Off Zone

Secondary Entrance Plaza

Grades 2-6 Outdoor Classroom

Additional Classroom Garden Plots

Lizard Lair Interactive Zone

Faculty/Staff Parking (28 Spaces)

Entrance Signage and Community Seating Area



SCALE: 1"=20'0"



**WILLIAM CRAMP ELEMENTARY  
GREEN SCHOOLYARD DESIGN**

TEMPLE UNIVERSITY SCHOOL OF ENVIRONMENTAL DESIGN  
DEPARTMENT OF LANDSCAPE ARCHITECTURE  
PROFESSORS STU APPEL, FASLA AND LOLLY TAI, FASLA  
SPRING 2011 • THOMAS M. FALCONE

