


**408 - 1550 MARINER WALK
1015 SQFT ***

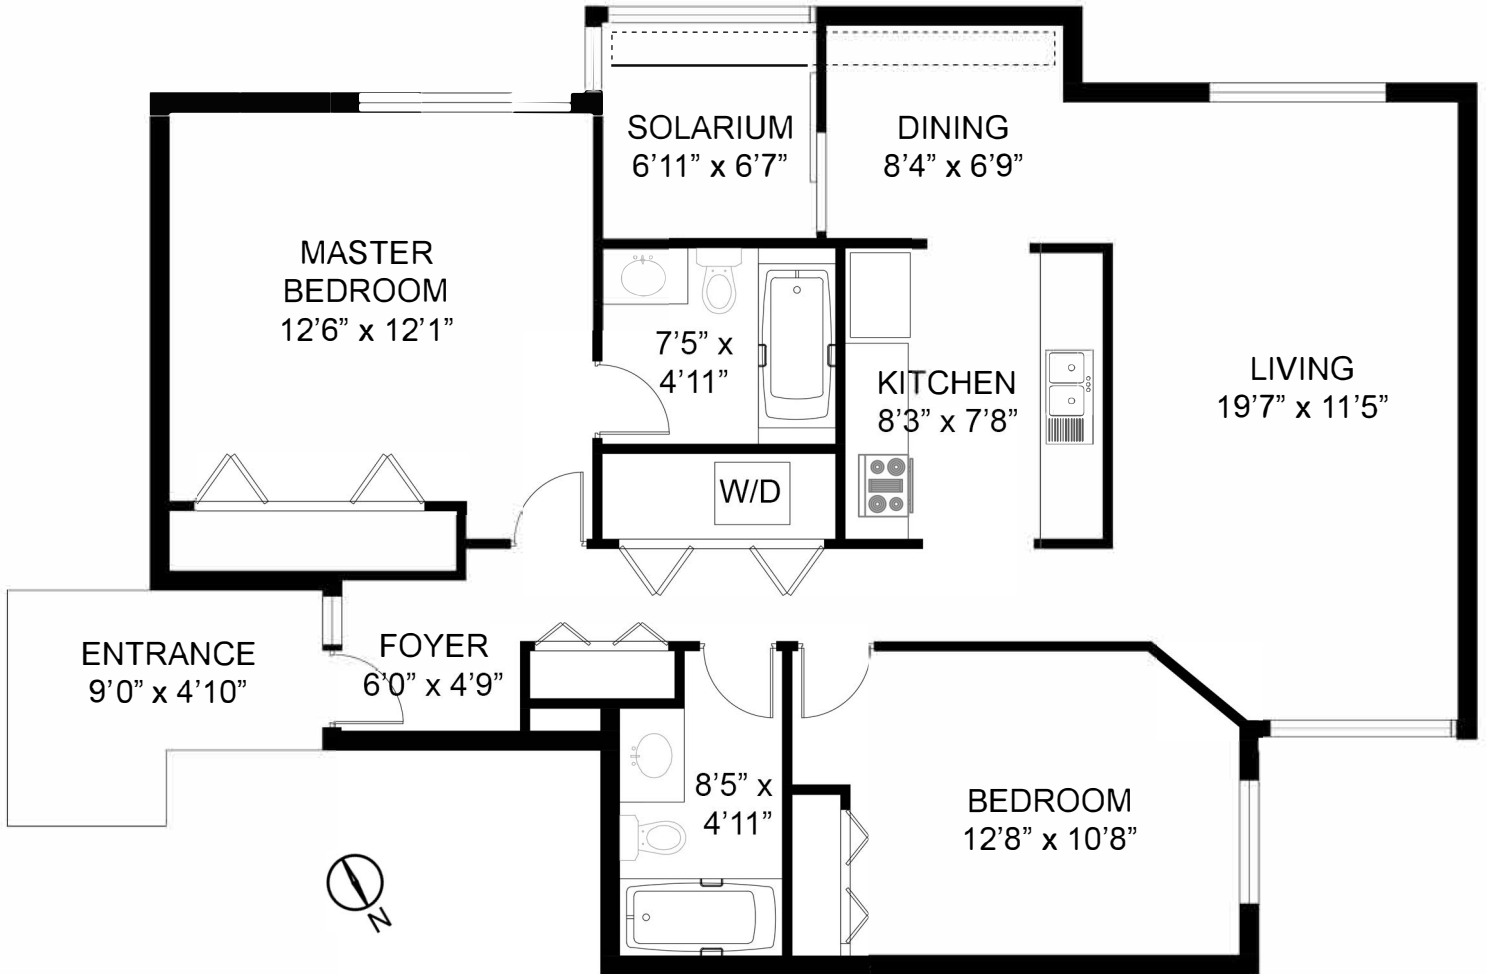

*Measurements do not include exterior entrance

REAL ESTATE MARKETING BY BARN OWL PHOTOGRAPHY
The floor plan illustration shows an approximation of existing structures & features & is provided for convenience and marketing purposes only with the permission of the seller. This was not drawn by a professional architect & cannot be a substitute for architectural drawings. All measurements are approximations & not guaranteed to be exact or to scale. Buyer should confirm measurements using their own sources prior to purchasing or writing an offer to purchase. Not for use with appraisal/assessment.

Janet Ingraham
 Personal Real Estate Corporation

604.805.8704

RE/MAX
 Select Properties
Independently Owned and Operated

Janet@janetingraham.com
 www.janetingraham.com

5487 West Boulevard
 Vancouver, BC V6M 3W5

