


905 - 728 WEST 8TH AVE
875 SQ.FT.

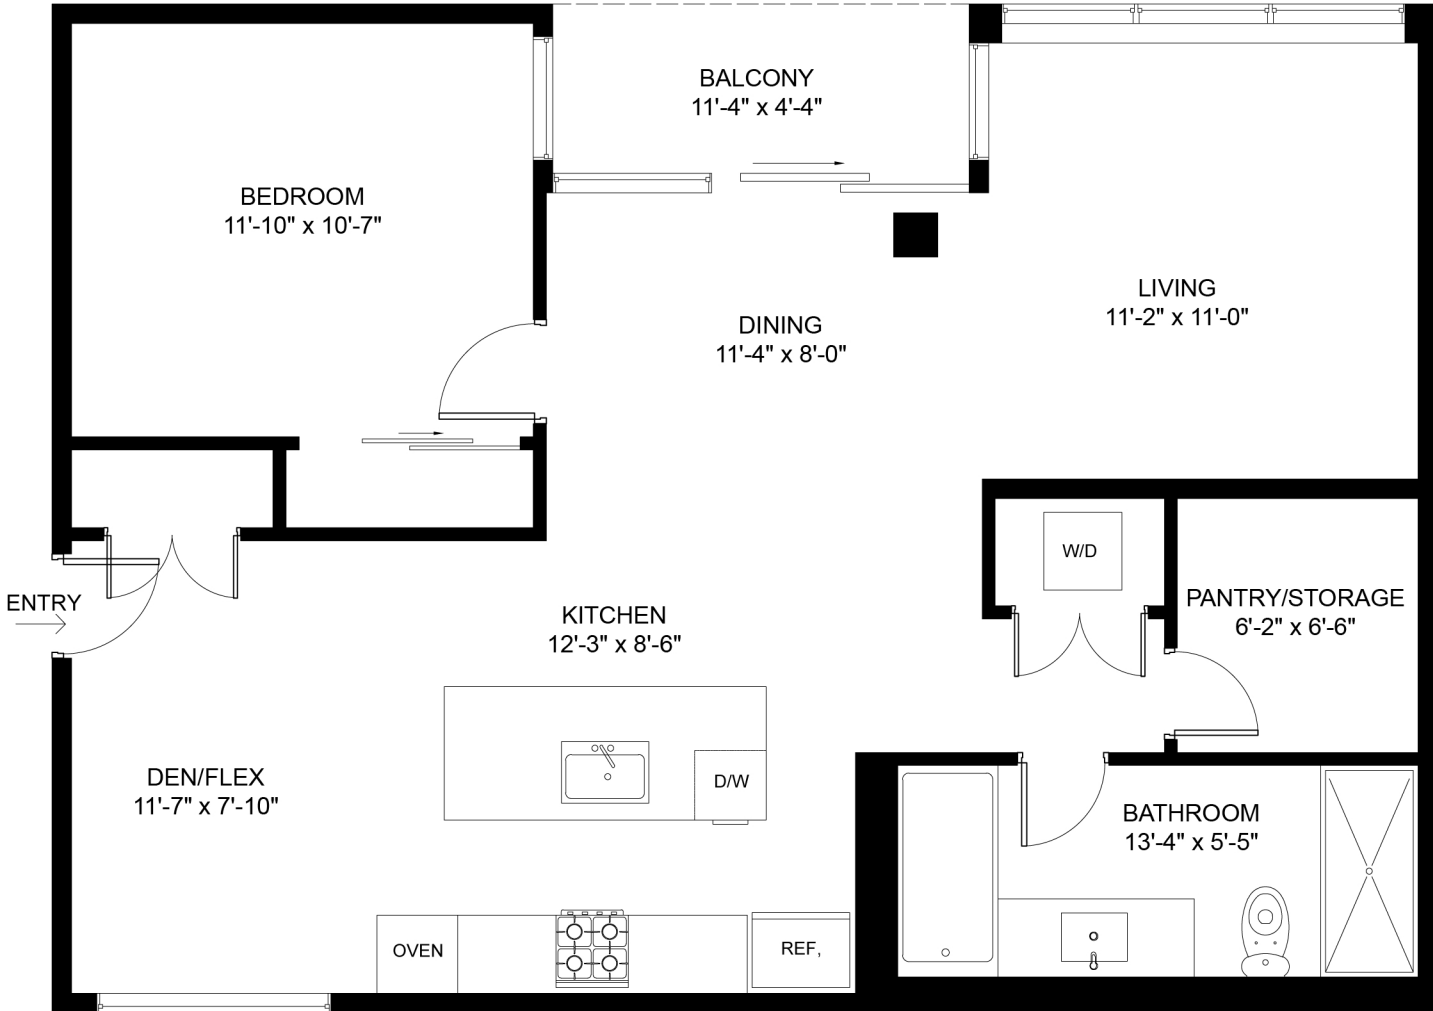

Janet Ingraham
Personal Real Estate Corporation

604.805.8704

RE/MAX
Select Properties
Independently Owned and Operated

janet@janetingraham.com
www.janetingraham.com



5487 West Boulevard
Vancouver, BC V6M 3W5

REAL ESTATE MARKETING BY BARN OWL PHOTOGRAPHY
The floor plan illustration shows an approximation of existing structures & features & is provided for convenience and marketing purposes only with the permission of the seller. This was not drawn by a professional architect & cannot be a substitute for architectural drawings. All measurements are approximate & not guaranteed to be exact or to scale. Buyer should confirm measurements using their own sources prior to purchasing or writing an offer to purchase. Not for use with appraisal/assessment.