


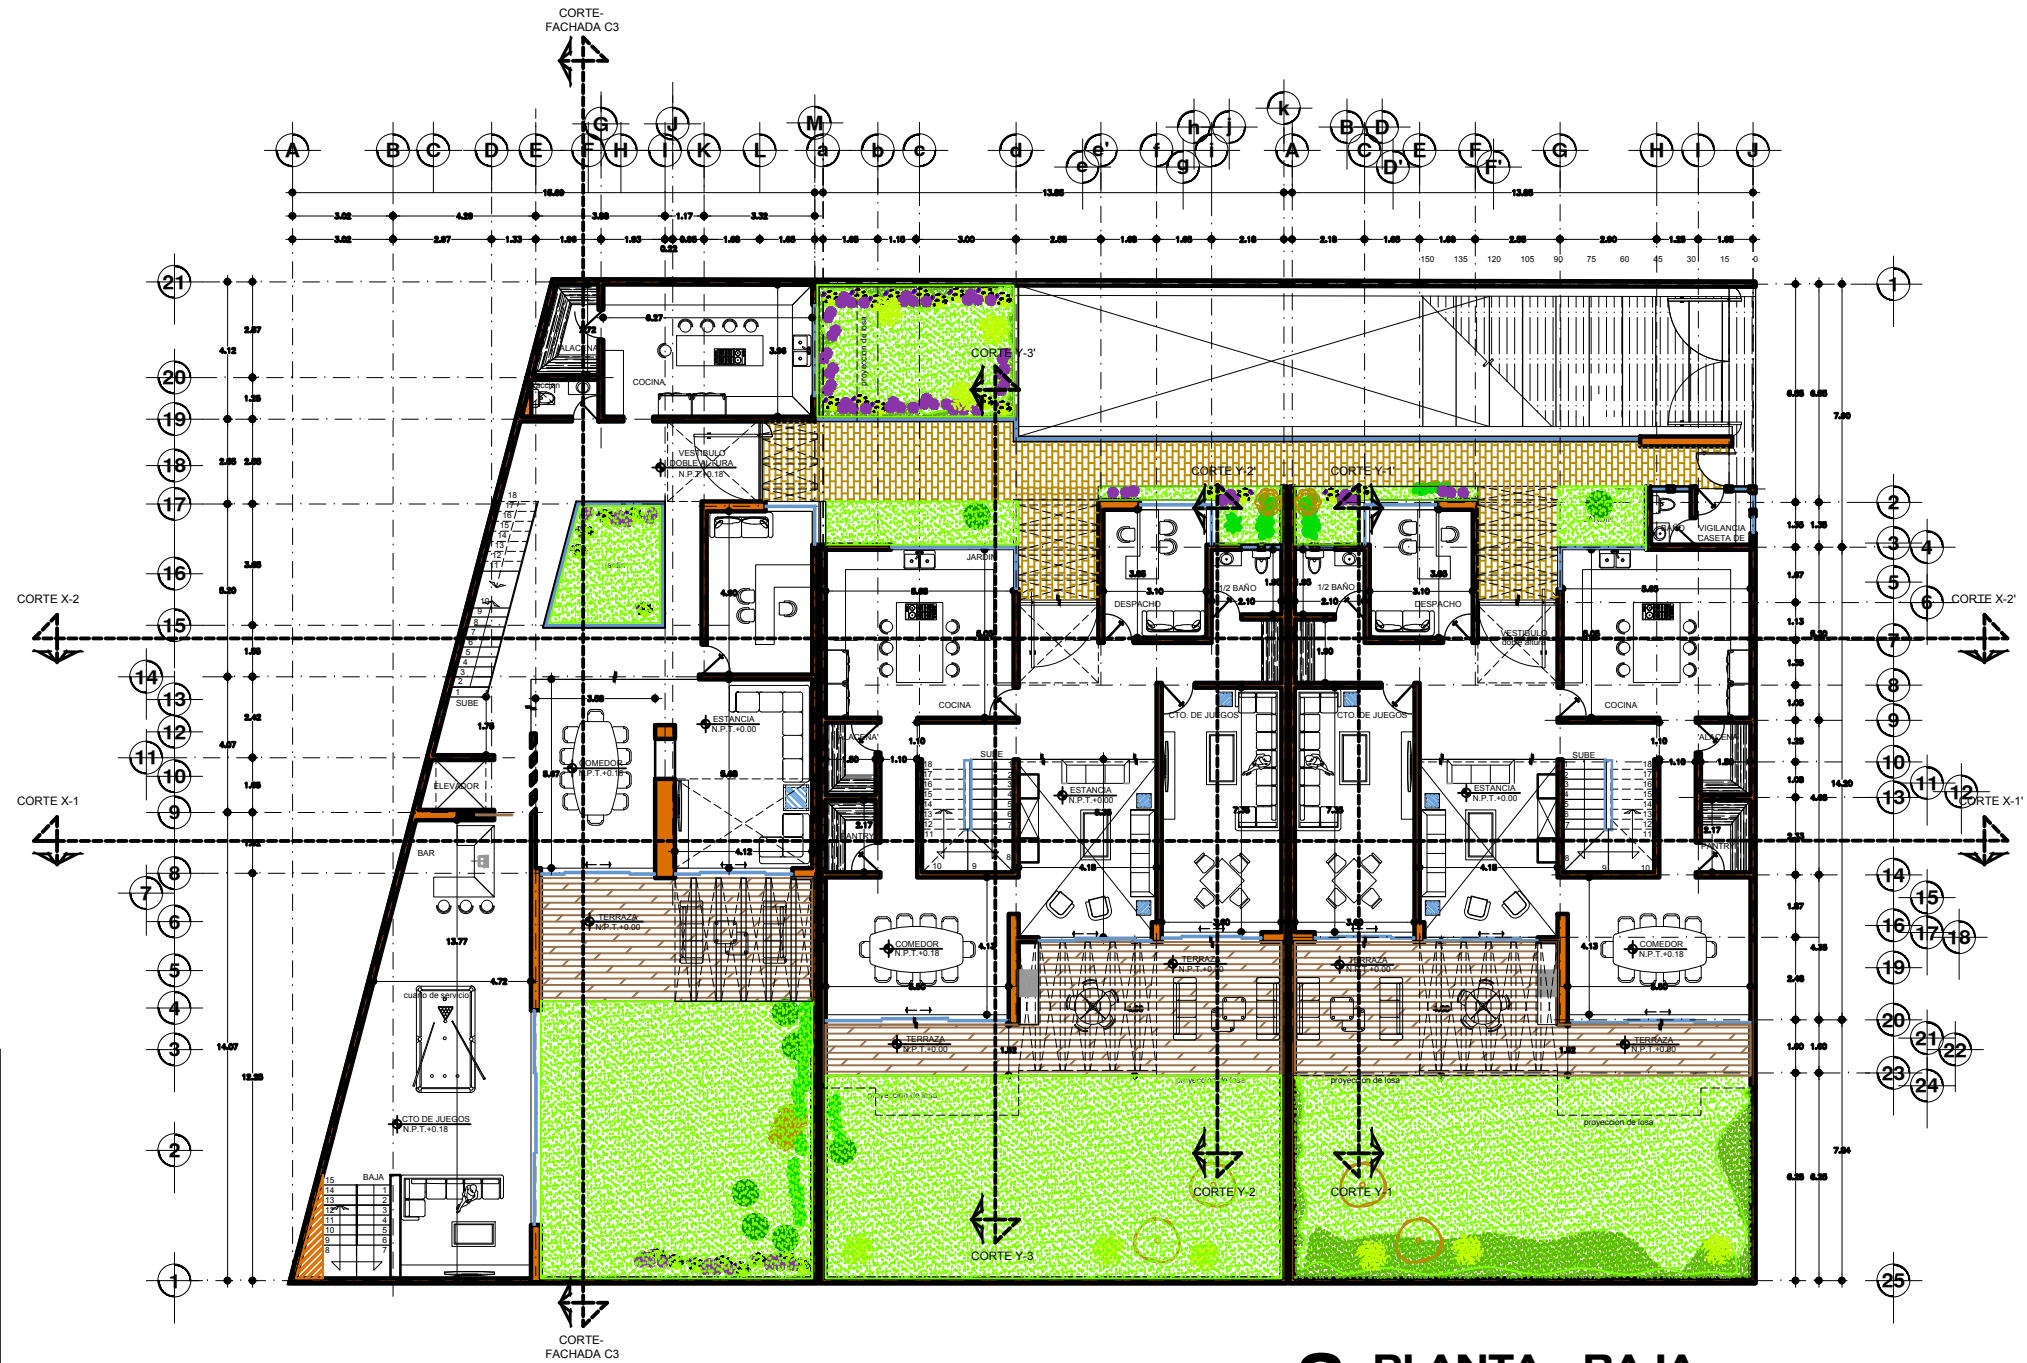


|                        |                       |
|------------------------|-----------------------|
| LOTE 1                 |                       |
| SOTANO 1               | 58.90 m <sup>2</sup>  |
| SOTANO 2               | 254.10 m <sup>2</sup> |
| PLANTA BAJA            | 182.80 m <sup>2</sup> |
| PLANTA ALTA            | 191.90 m <sup>2</sup> |
| TOTAL M <sup>2</sup> C | 687.70 m <sup>2</sup> |
| JARDIN                 | 83.50 m <sup>2</sup>  |

|                        |                       |
|------------------------|-----------------------|
| LOTE 2                 |                       |
| SOTANO 1               | 58.90 m <sup>2</sup>  |
| SOTANO 2               | 254.10 m <sup>2</sup> |
| PLANTA BAJA            | 182.80 m <sup>2</sup> |
| PLANTA ALTA            | 191.90 m <sup>2</sup> |
| TOTAL M <sup>2</sup> C | 687.70 m <sup>2</sup> |
| JARDIN                 | 83.50 m <sup>2</sup>  |

|                        |                       |
|------------------------|-----------------------|
| LOTE 3                 |                       |
| SOTANO 1               | 11.00 m <sup>2</sup>  |
| SOTANO 2               | 300.50 m <sup>2</sup> |
| PLANTA BAJA            | 254.10 m <sup>2</sup> |
| PLANTA ALTA            | 245.70 m <sup>2</sup> |
| TOTAL M <sup>2</sup> C | 811.30 m <sup>2</sup> |
| JARDIN                 | 91.20 m <sup>2</sup>  |

CROQUIS DE LOCALIZACIÓN

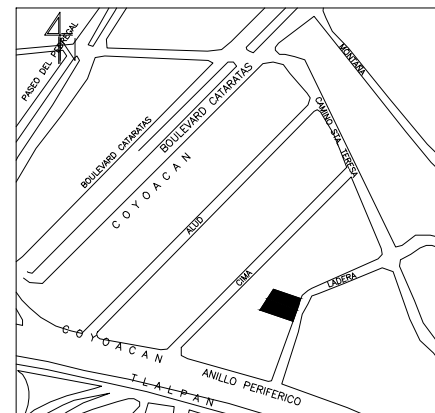

### 3 PLANTA BAJA

|   |                                                        |   |                                                |
|---|--------------------------------------------------------|---|------------------------------------------------|
| UBICACION:<br>CALLE<br>- LADERA<br>COLONIA<br>- JARDINES DEL PEDREGAL<br>- ALCALDIA ALVARO OBREGON<br>CIUDAD DE MEXICO<br>FECHA FEBRERO 2020 | NOMBRE DEL PROYECTO:<br><br>PRIVADA RESIDENCIAL LADERA | PROYECTO<br>ARQ. MIGUEL A. CISNEROS F.<br>ARQ. MIGUEL A. CISNEROS LESSER<br>ESCALA: 1:100 COTAS: MTS.<br>DIBUJO:<br>L R C G | PLANO No :<br>A-03<br>PLANO:<br>ARQUITECTÓNICO |
|---|--------------------------------------------------------|---|------------------------------------------------|