

**BERACAH HOMES**

9590 Nanticoke Business Park Drive  
Greenwood, Delaware 19950  
www.beracahomes.com

**Beracah Builders Beracah Sales Model**

DATE: 04-24-2012  
SCALE: AS NOTED

NAME: Beracah Builders  
DRAWN: JRG

REVISION: Michael Roup  
12-1660\_v4

HOUSE STYLE: **Ranch: 48' x 56'/58' (3-Box) (Greenwood)** DE, Sussex Co., Greenwood


SHEET:

**L1**



PROJECT:

**12-1660**

7/25/2012 1:22 PM

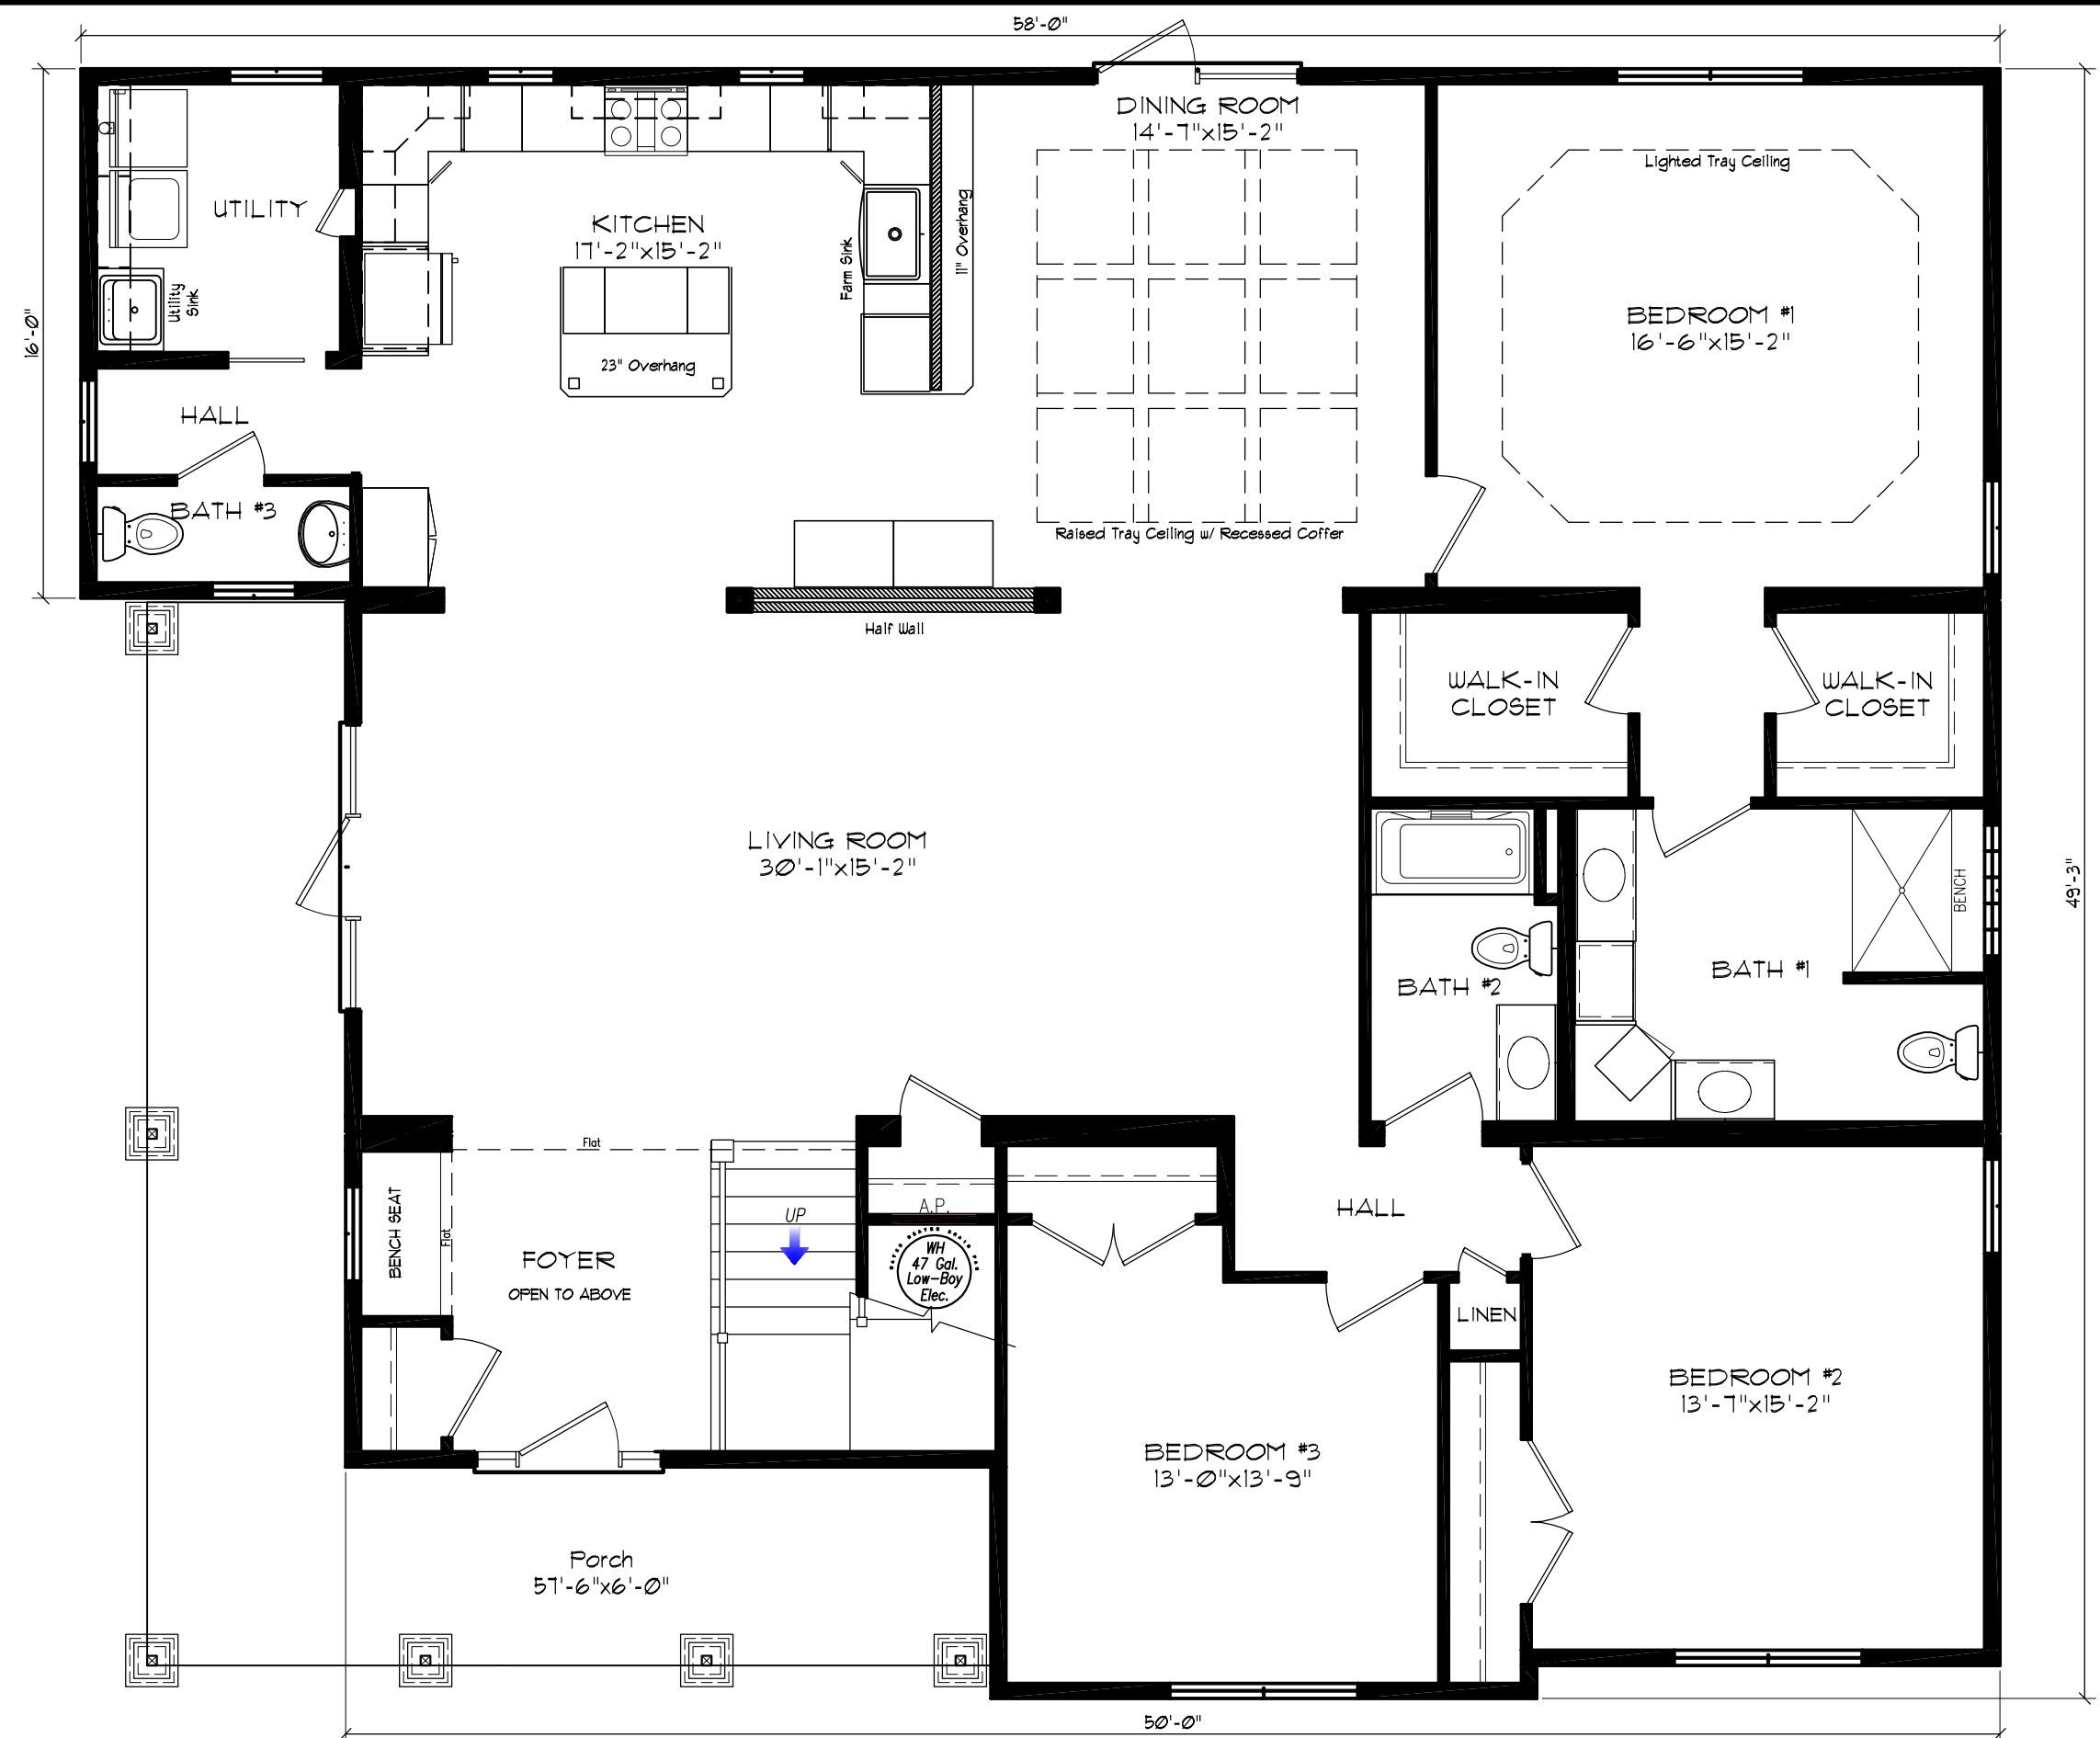

**GREENWOOD MODEL HOME**  
49' x 50'/58'  
2421 SQ. FT.

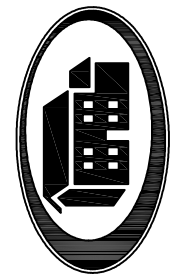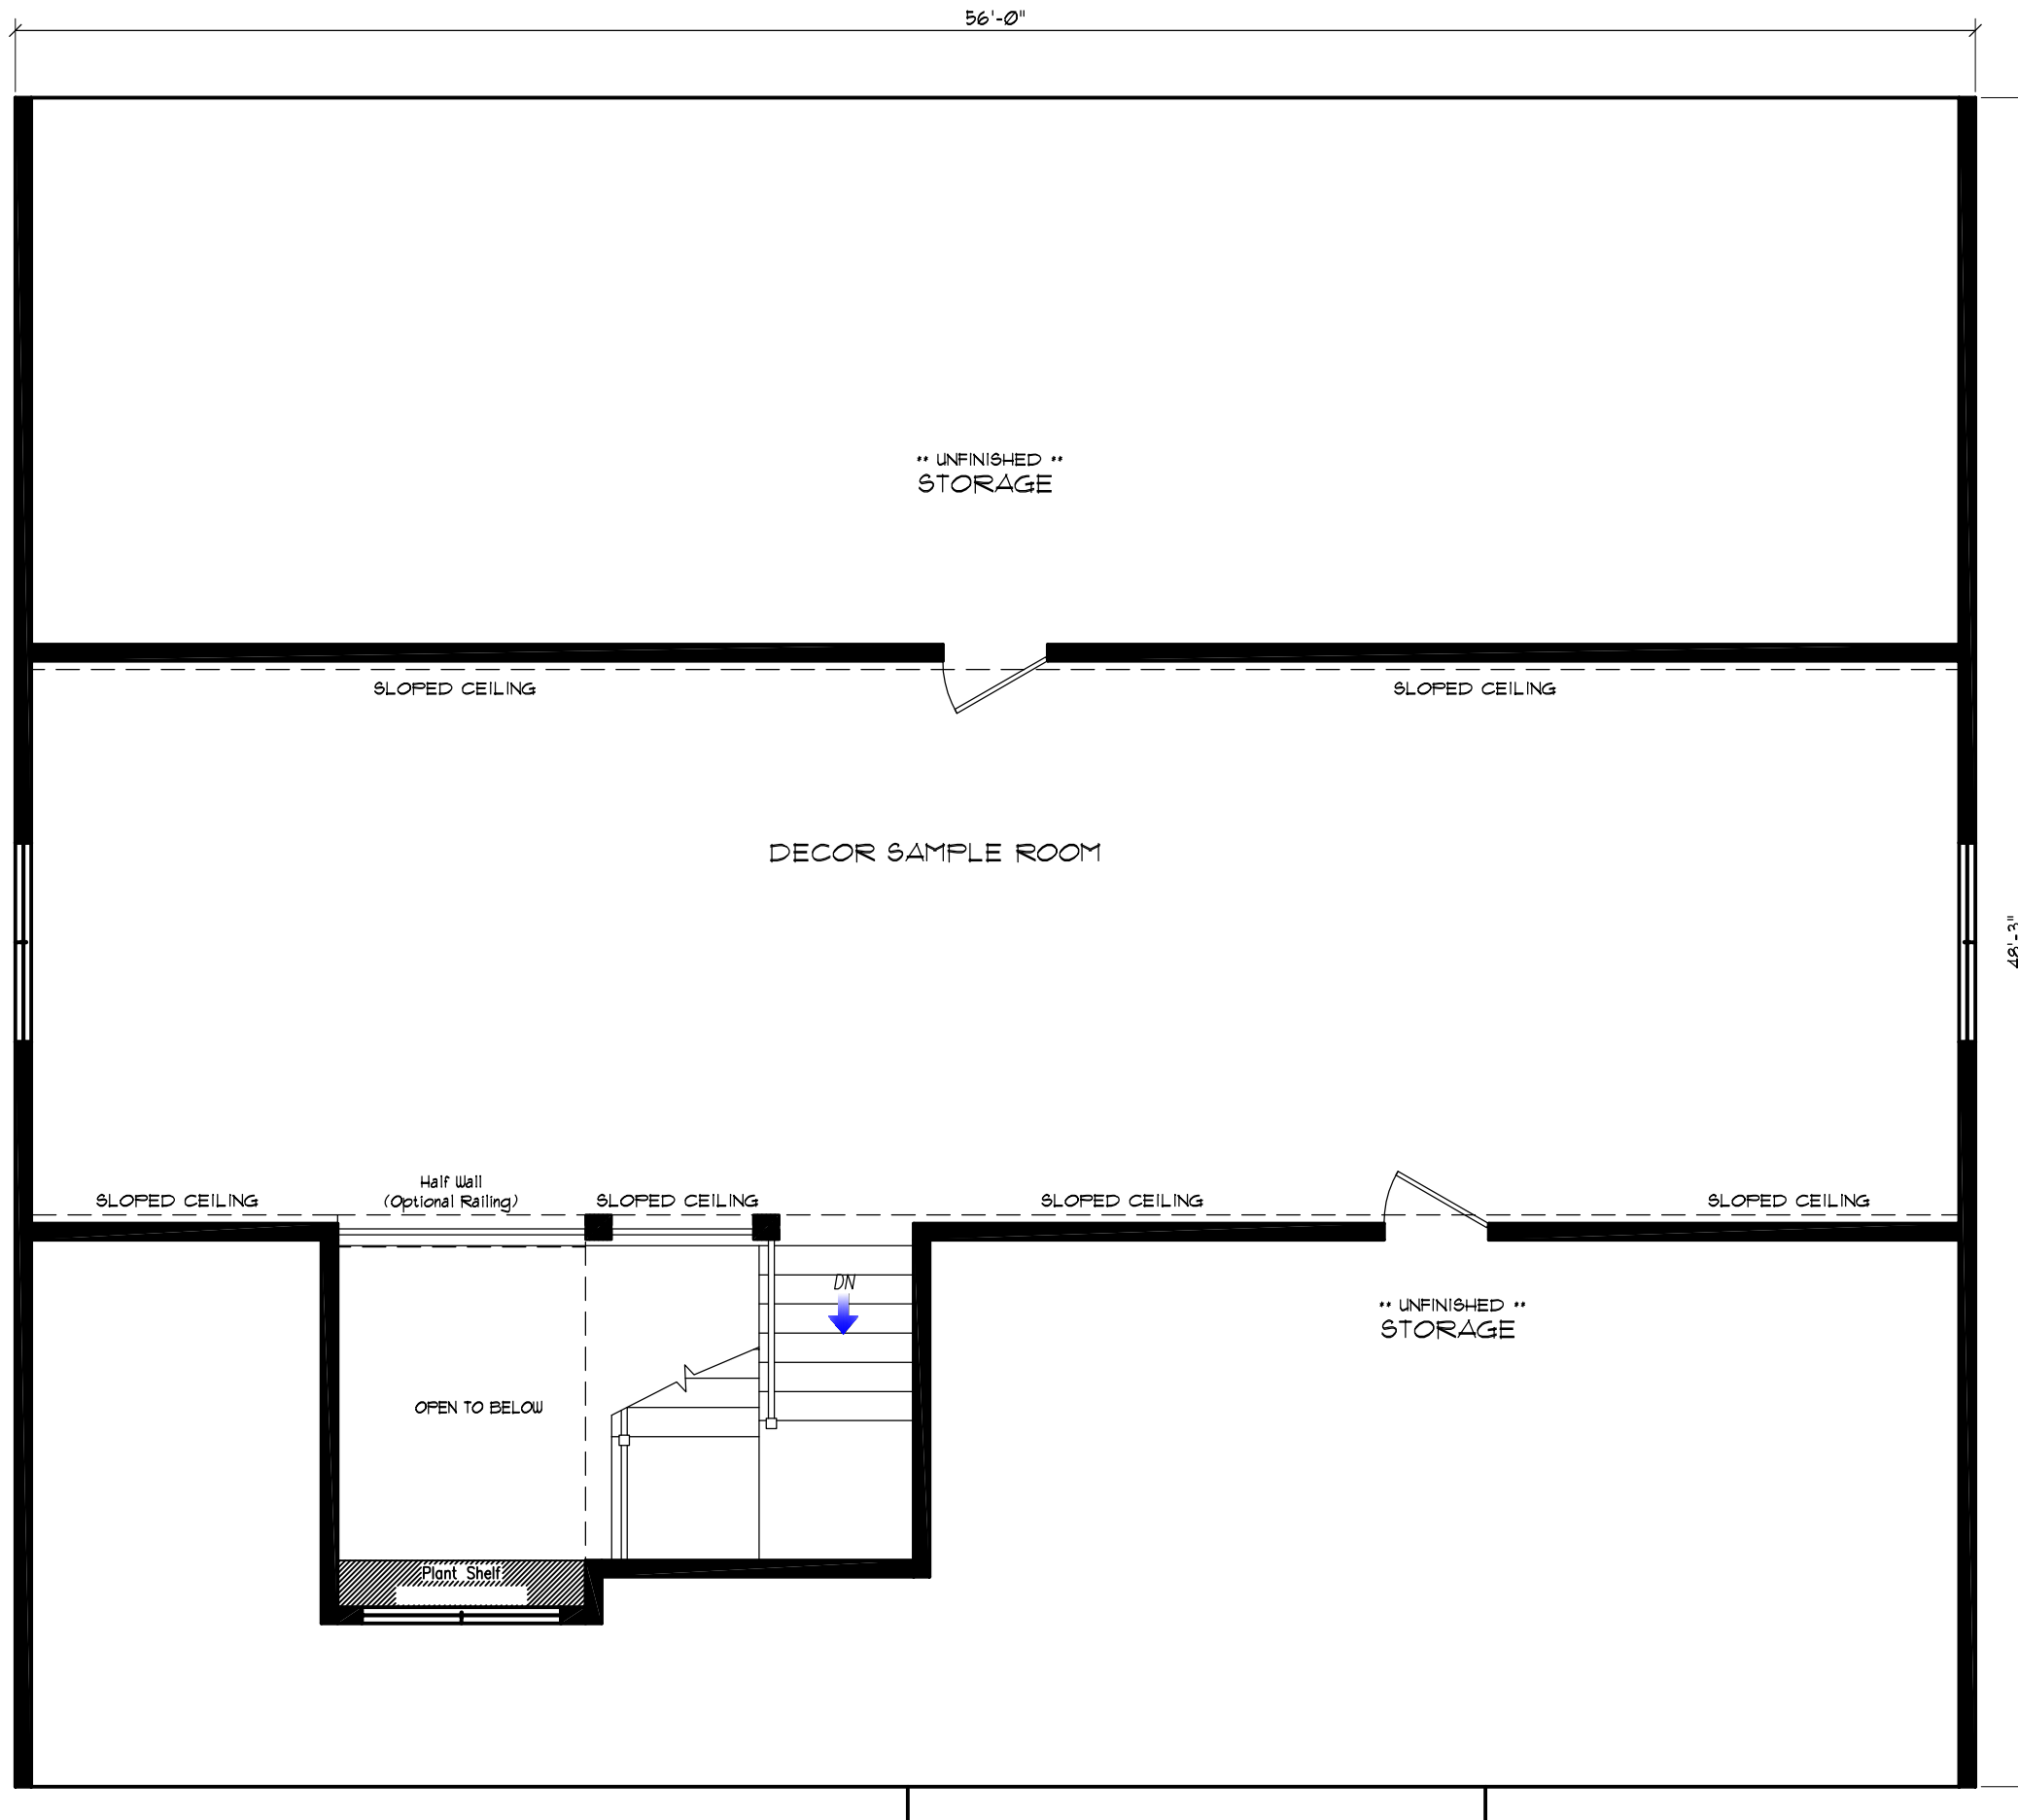

**BERACAH HOMES**

9590 Nanticoke Business Park Drive  
Greenwood, Delaware 19950  
www.beracahomes.com

**Beracah Builders**

NAME: **Beracah Builders**

DRAWN: **JRG**

REVISION: **Michael Roup  
12-1660\_v4**

HOUSE STYLE: **Ranch: 48' x 56'/58' (3-Box) (Greenwood)**

**Beracah Sales Model**

DATE: **04-24-2012**

SCALE: **AS NOTED**

DE, Sussex Co., Greenwood

SHEET:

**L1.1**

PROJECT:

**12-1660**

7/25/2012 1:22 PM



FRONT ELEVATION

- Shown w/ the following options not included in base price:
- \* 8' Shed Dormer w/ (2) 21036 Double Hung Windows & Lineals
  - \* 5607 Front Door w/ 2 Sidelights
  - \* Window & Door Cross Heads
  - \* Tapered Columns w/ Stone Base
  - \* Stone Veneer at Bumpout
  - \* Cornice & Cornice Returns w/ Metal Roofing
  - \* Round Decorative Vent
  - \* Additional Coach Light
  - \* Steps Railing & Lattice by Others
  - \* Shake Siding on Front Gable
  - \* Window Lineals ILO Shutters



**BERACAH HOMES**

9590 Nanticoke Business Park Drive  
Greenwood, Delaware 19950  
www.beracahomes.com

**Beracah Builders**      **Beracah Sales Model**

NAME: **JRG**

DATE: **04-24-2012**

REVISION: Michael Roup  
12-1660\_v4

SCALE: **AS NOTED**

HOUSE  
STYLE:

**Ranch: 48' x 56'/58' (3-Box) (Greenwood)**

**DE, Sussex Co., Greenwood**

SHEET:

**LIT-ELEV**

PROJECT:

**12-1660**

7/25/2012 1:22 PM