


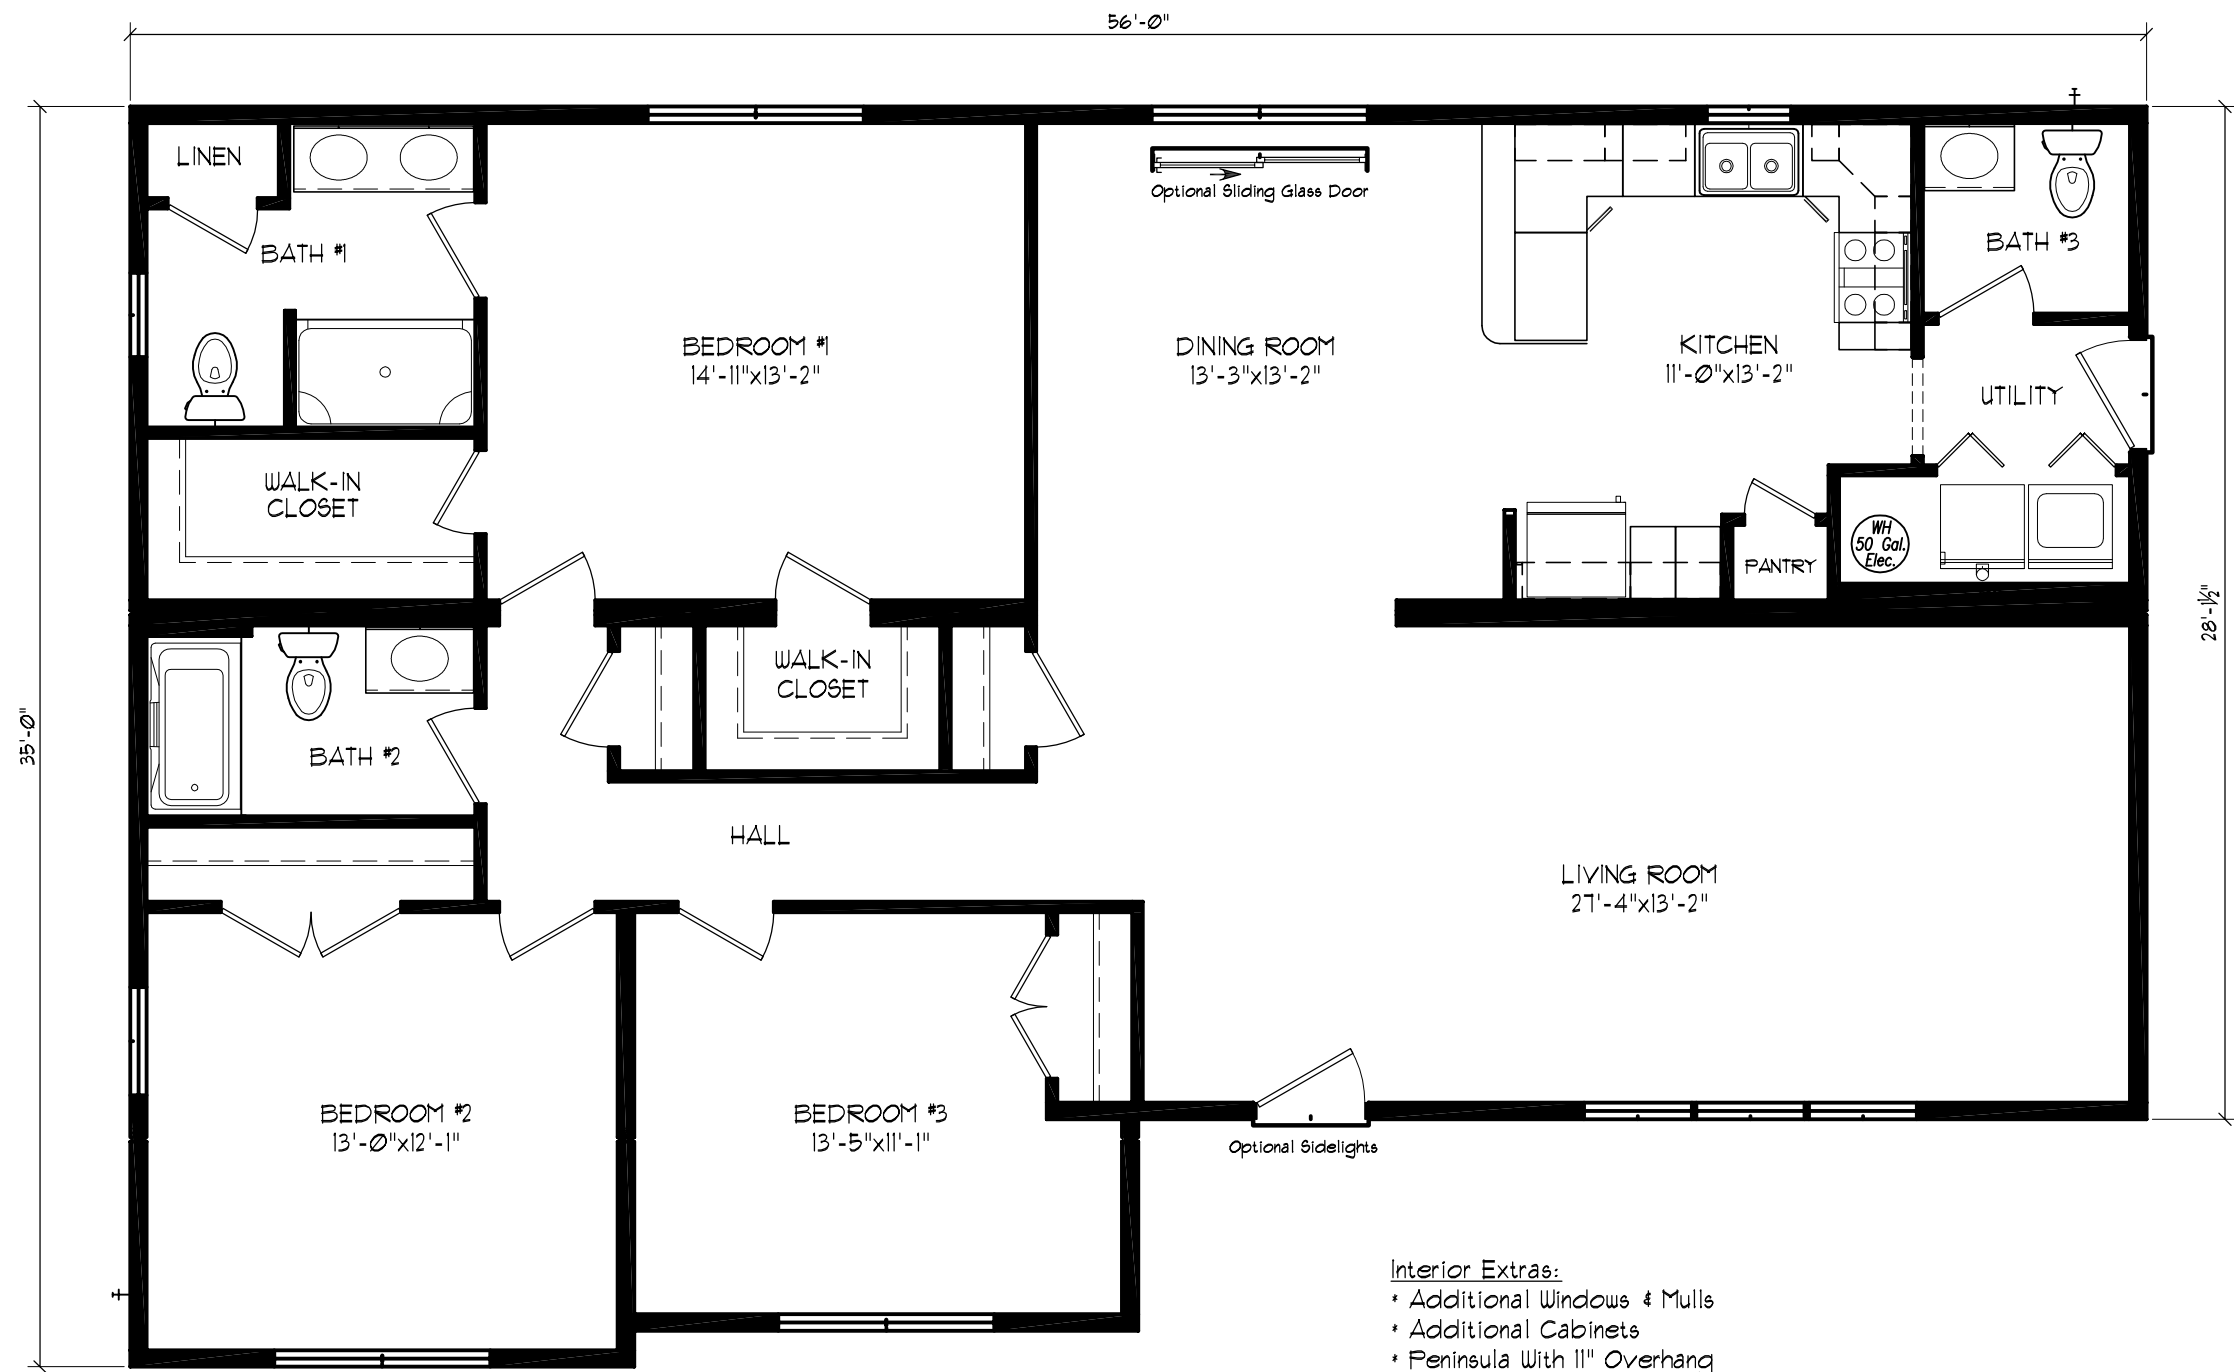

EL DORADO
28'/35' x 56'
1743 SQ. FT.

- Interior Extras:
- * Additional Windows & Mulls
 - * Additional Cabinets
 - * Peninsula With 11" Overhang
 - * Double Door For Washer & Dryer
 - * Additional Walk In Closet
 - * Additional Closets
 - * Double Bowl Vanity
 - * 60" Shower
 - * Half Bath



BERACAH HOMES

9590 Nanticoke Business Park Drive
Greenwood, Delaware 19950
www.beracahomes.com

CUSTOMER

DATE: ??-??-???

DRAWN

REVISION: Juan Gonzalez
Eldorado_v10

SCALE: AS NOTED

Ranch: 28'/35' x 56' (El Dorado)

State, County, City

SHEET:

L1


PROJECT:

00-0000



FRONT ELEVATION

- Shown w/ the following options not included in base price:
- * 2 Sidelights at Front Door
 - * Porch With Railing
 - * Round Decorative Vents
 - * Crossheads With Keystones
 - * Super Corners

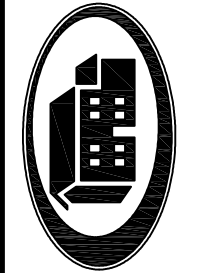

BERACAH HOMES

9590 Nanticoke Business Park Drive
Greenwood, Delaware 19950
www.beracahomes.com

CUSTOMER

DATE: ??-??-????

SCALE: AS NOTED

NAME: BUILDER

DRAWN

REVISION: Juan Gonzalez
Eldorado_v10

HOUSE
STYLE: Ranch: 28'/35' x 56' (El Dorado)

State, County, City

SHEET:

LIT-ELEV

PROJECT:

00-0000