


LAMBERT PROPERTY
(AVALON NORTH)
PRELIMINARY SITE PLAN

PARCEL AREA: 60 ac +/-

PROPOSED ZONING: R-1
SINGLE FAMILY RESIDENTIAL;

NUMBER OF SINGLE FAMILY LOTS: 18
MIN. LOT WIDTH: 100'
MIN. LOT AREA: 30,000 SQ. FT.

0 100' 200'

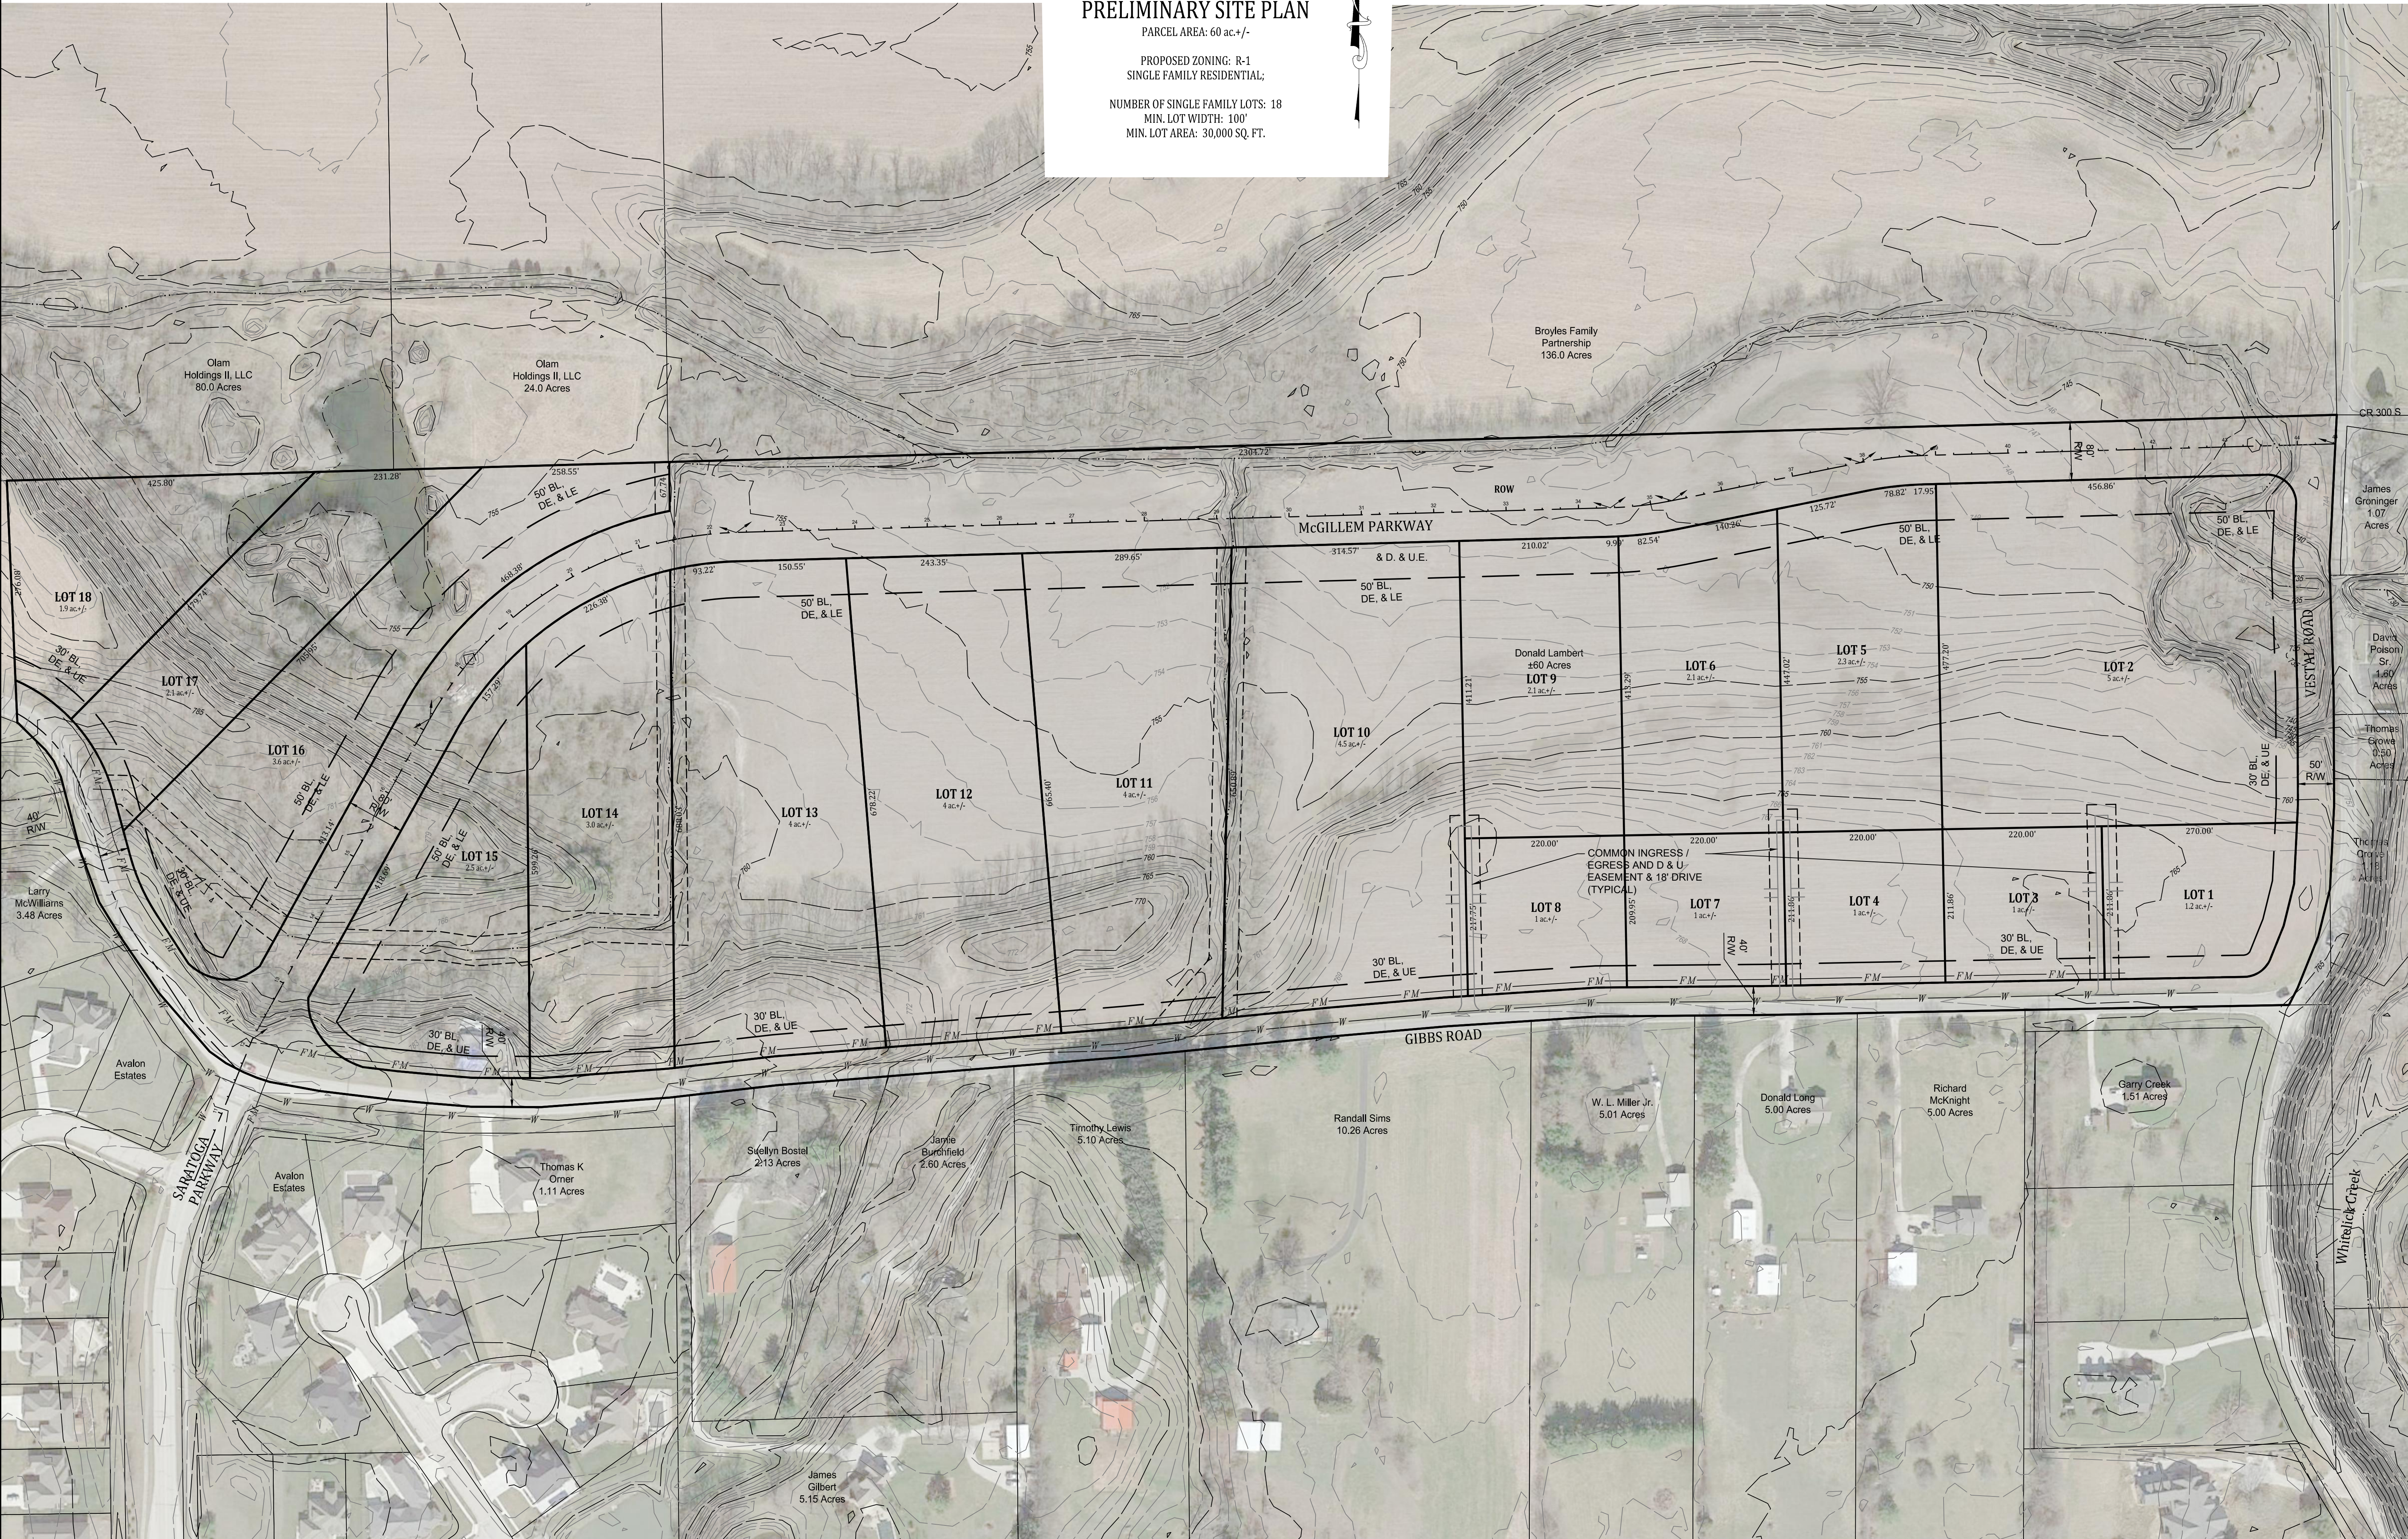

PRELIMINARY SITE PLAN
LAMBERT PROPERTY (AVALON NORTH)

PLAINFIELD, INDIANA

NOT FOR
CONSTRUCTION

BANNING
ENGINEERING
853 COLUMBIA ROAD, SUITE #101
PLAINFIELD, IN 46168
BUS: (317) 707-3700 FAX: (317) 707-3800
E-MAIL: Banning@BanningEngineering.com
WEB: www.BanningEngineering.com

Project No: 18198
Sheet No:

EXHIBIT

Revisions	Sym.	Design:	Drawn:	GAF	Checked:	Scale:	Date:
						1" = 100'	01/13/21