



# THE STRATFORD

1212 SF  
TWO-STOREY  
3 BEDROOM, 1 1/2 BATH  
WIDTH: 16'-0"  
DEPTH: 34'-0"

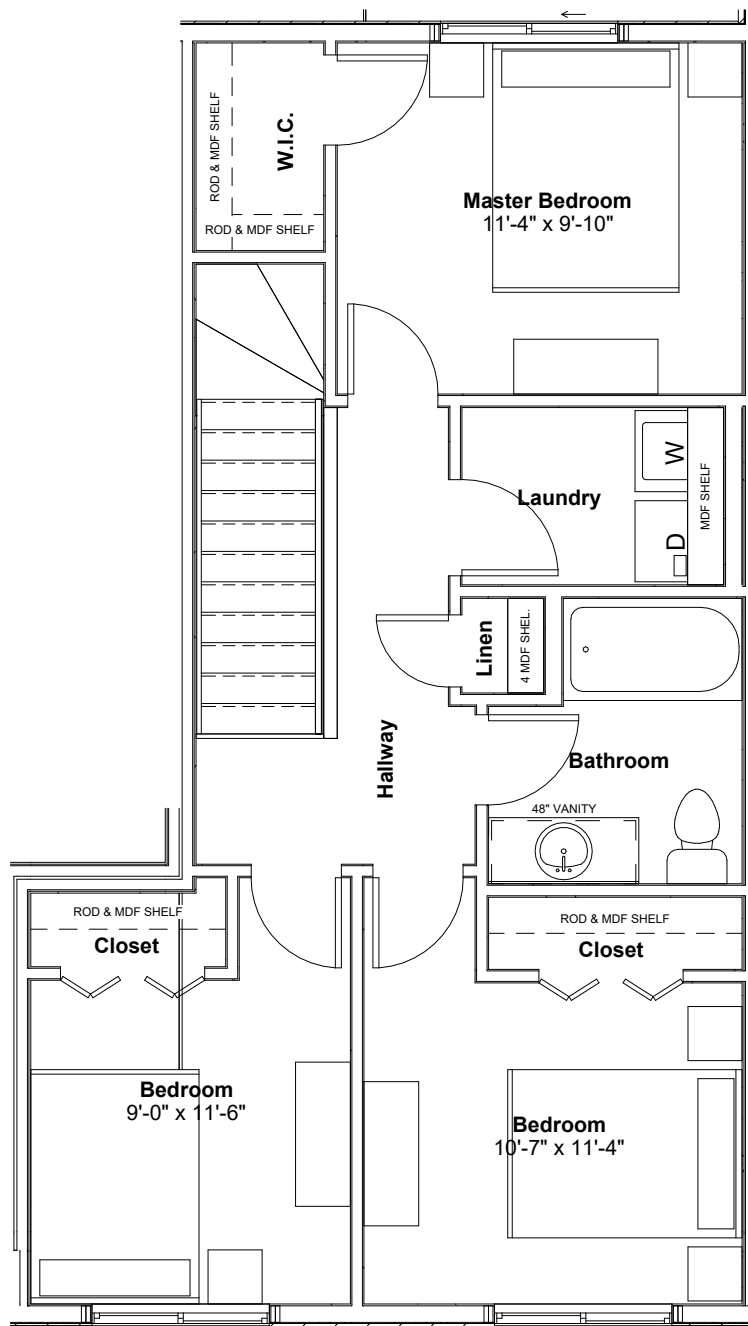

**Green  
Brooks**  
TOWNHOMES

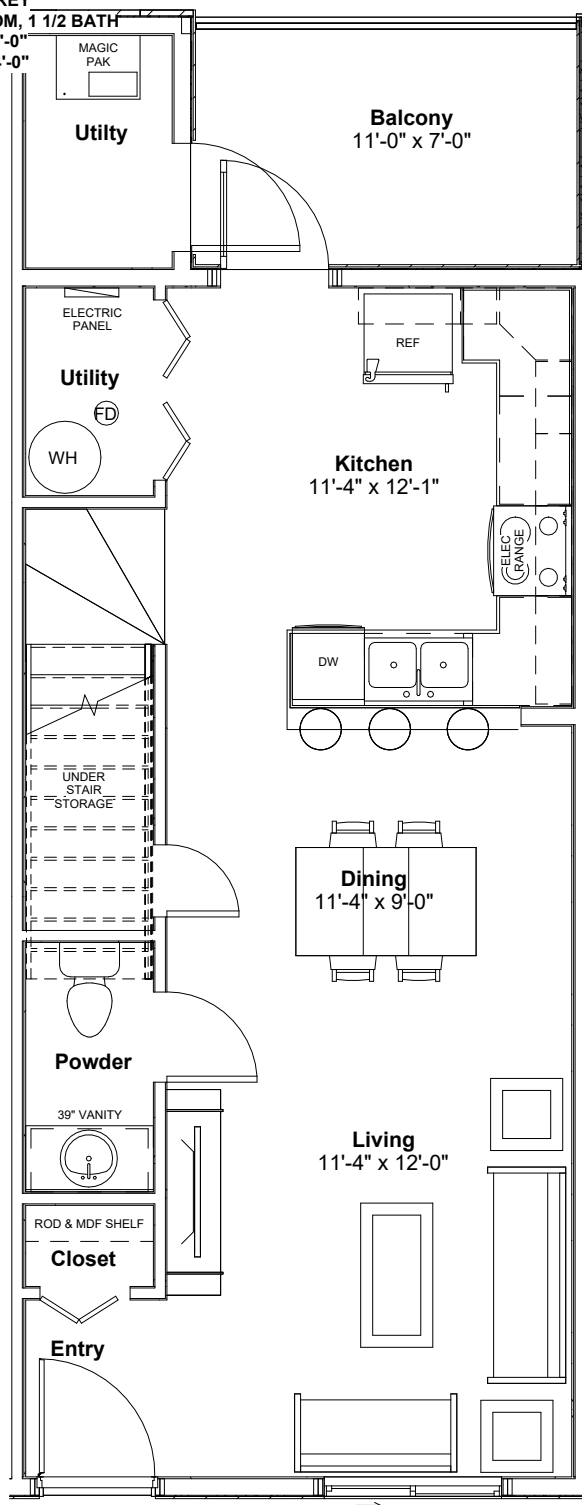

This plan is published by NewRock Developments Inc. All rights reserved including the rights of reproduction in whole or in part, in any form without the permission of the publisher. Plan and exterior elevation may not be exactly as shown; NewRock Developments Inc. reserves the right to make changes without notice or obligation.

**NEWROCK**  
DEVELOPMENTS INC.

671 Industrial Ave. SE  
Medicine Hat, Alberta, T1A 3L5  
Office: 403-529-1023  
Fax: 403-529-1059

No.	Description	Date

## Marketing Plan

Creation Date	02/10/21
Drawn By	SDR
Scale	AS SHOWN

**D122**