

THE JADE


10461 99 AVE, FORT SASKATCHEWAN, AB

798 SF

2 BEDROOM, 2 BATH

WIDTH: 30'-0"

DEPTH: 28'-0"

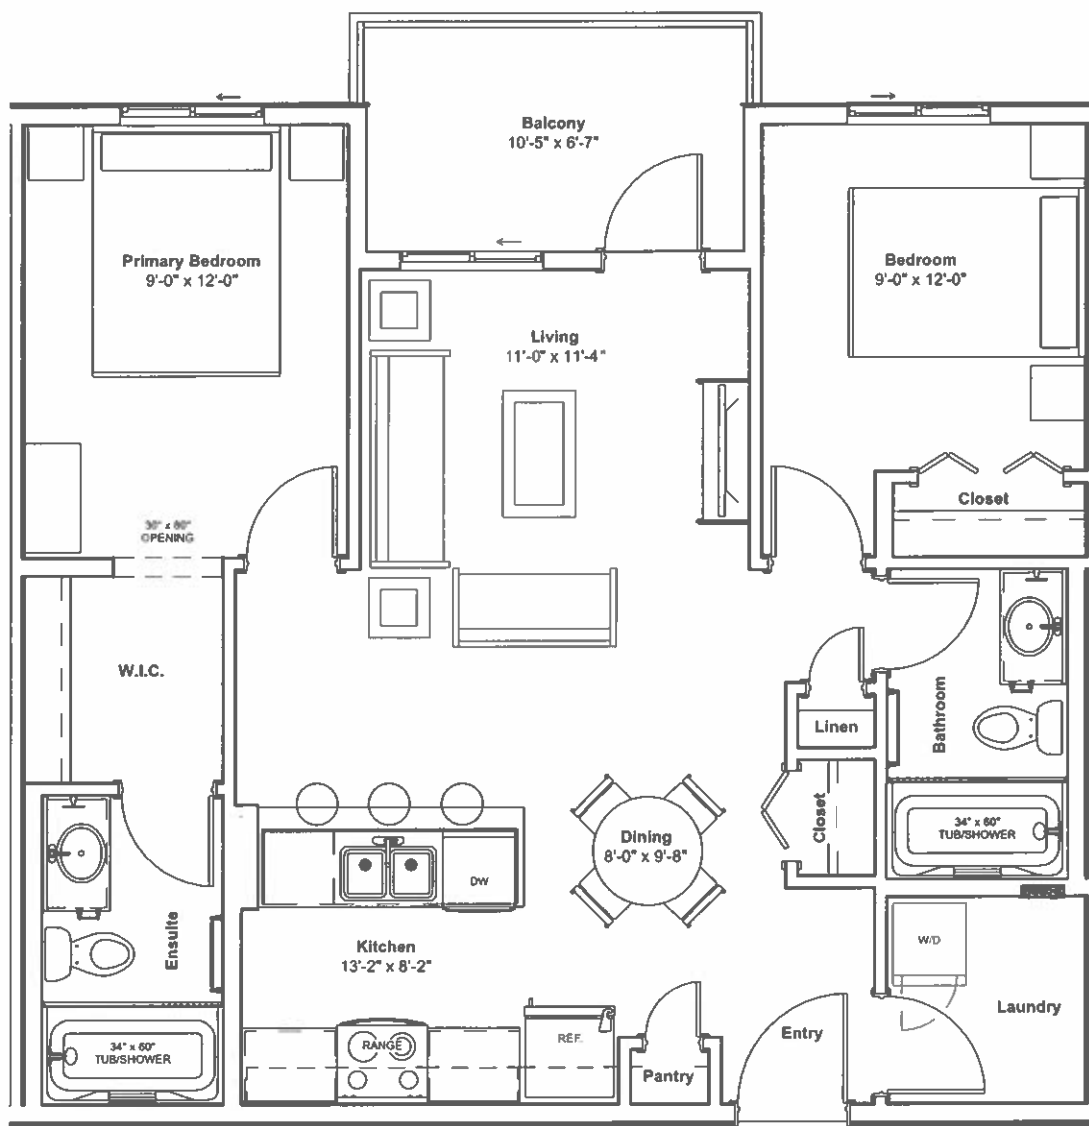

This plan is published by NewRock Developments Inc. All rights reserved including the rights of reproduction in whole or in part, in any form without the permission of the publisher. Plan and exterior elevation may not be exactly as shown. NewRock Developments Inc. reserves the right to make changes without notice or obligation.

NEWROCK

DEVELOPMENTS

110 3rd Street NE
Medicine Hat, Alberta, T1A 5M1
Office: 403-529-1023
Fax: 403-529-1059

No.	Description	Date
1	Cabinet Plan Changes	2025-01-13

Marketing Plan

Creation Date 06/21/24
Drawn By SDR
Scale AS SHOWN

D004-C