

THE MACLEOD

FORT SASKATCHEWAN, AB.


1335 SF

UPPER UNIT

3 BEDROOM, 2 1/2 BATH

WIDTH: 19'-1"

DEPTH: 35'-0"

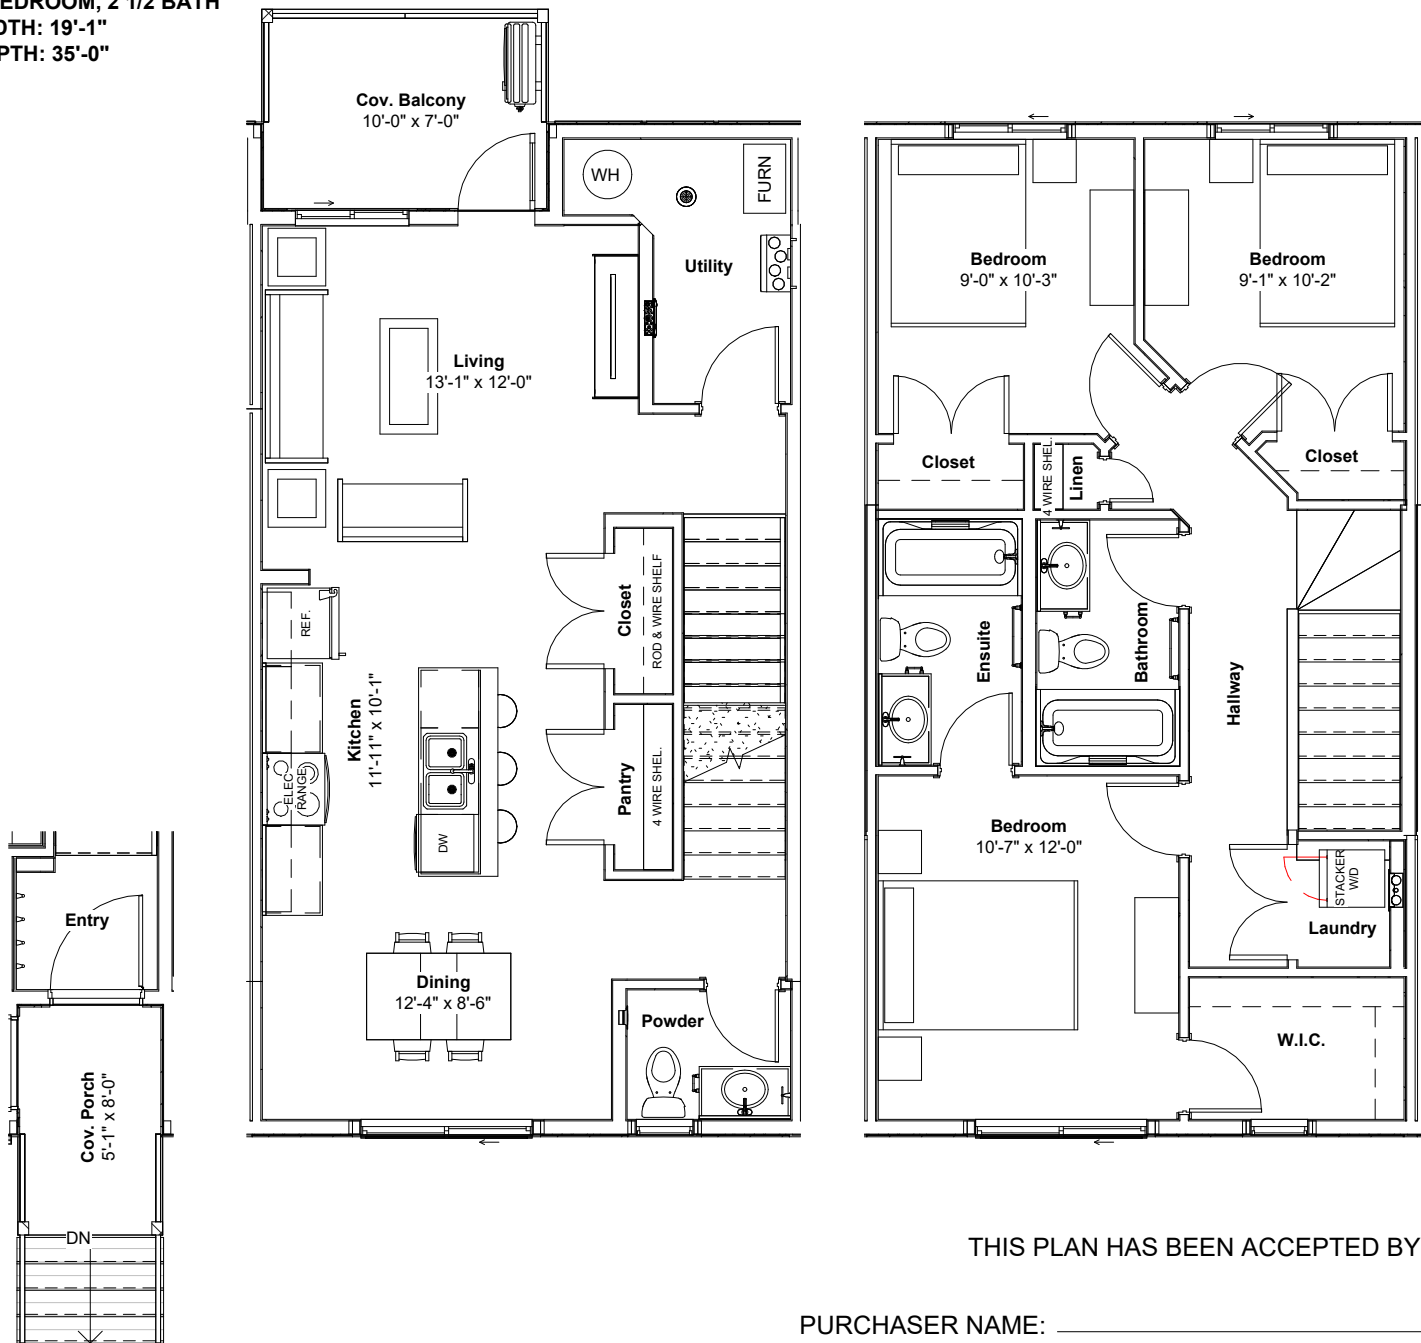

THIS PLAN HAS BEEN ACCEPTED BY:

PURCHASER NAME: _____

DATE: _____

SIGNATURE: _____

This plan is published by NewRock Developments Inc. All rights reserved including the rights of reproduction in whole or in part, in any form without the permission of the publisher. Plan and exterior elevation may not be exactly as shown; NewRock Developments Inc. reserves the right to make changes without notice or obligation.

NEWROCK
DEVELOPMENTS INC.

671 Industrial Ave. SE
Medicine Hat, Alberta, T1A 3L5
Office: 403-529-1023
Fax: 403-529-1059

No.	Description	Date

Marketing Plan

Creation Date 03/07/24
Drawn By SDR
Scale AS SHOWN

D2208