


- Phase 1: Fellowship Hall - 1952
- Phase 2: First Addition - 1953
- Phase 3: Second Addition - 1955
- Phase 4: Sanctuary - 1970
- Phase 5: Kitchen - 1971
- Phase 6: Terrace Rooms & Offices - 1991

Building History Timeline


ORELAND EVANGELICAL PRESBYTERIAN CHURCH
1119 Church Rd, Oreland, PA 19075

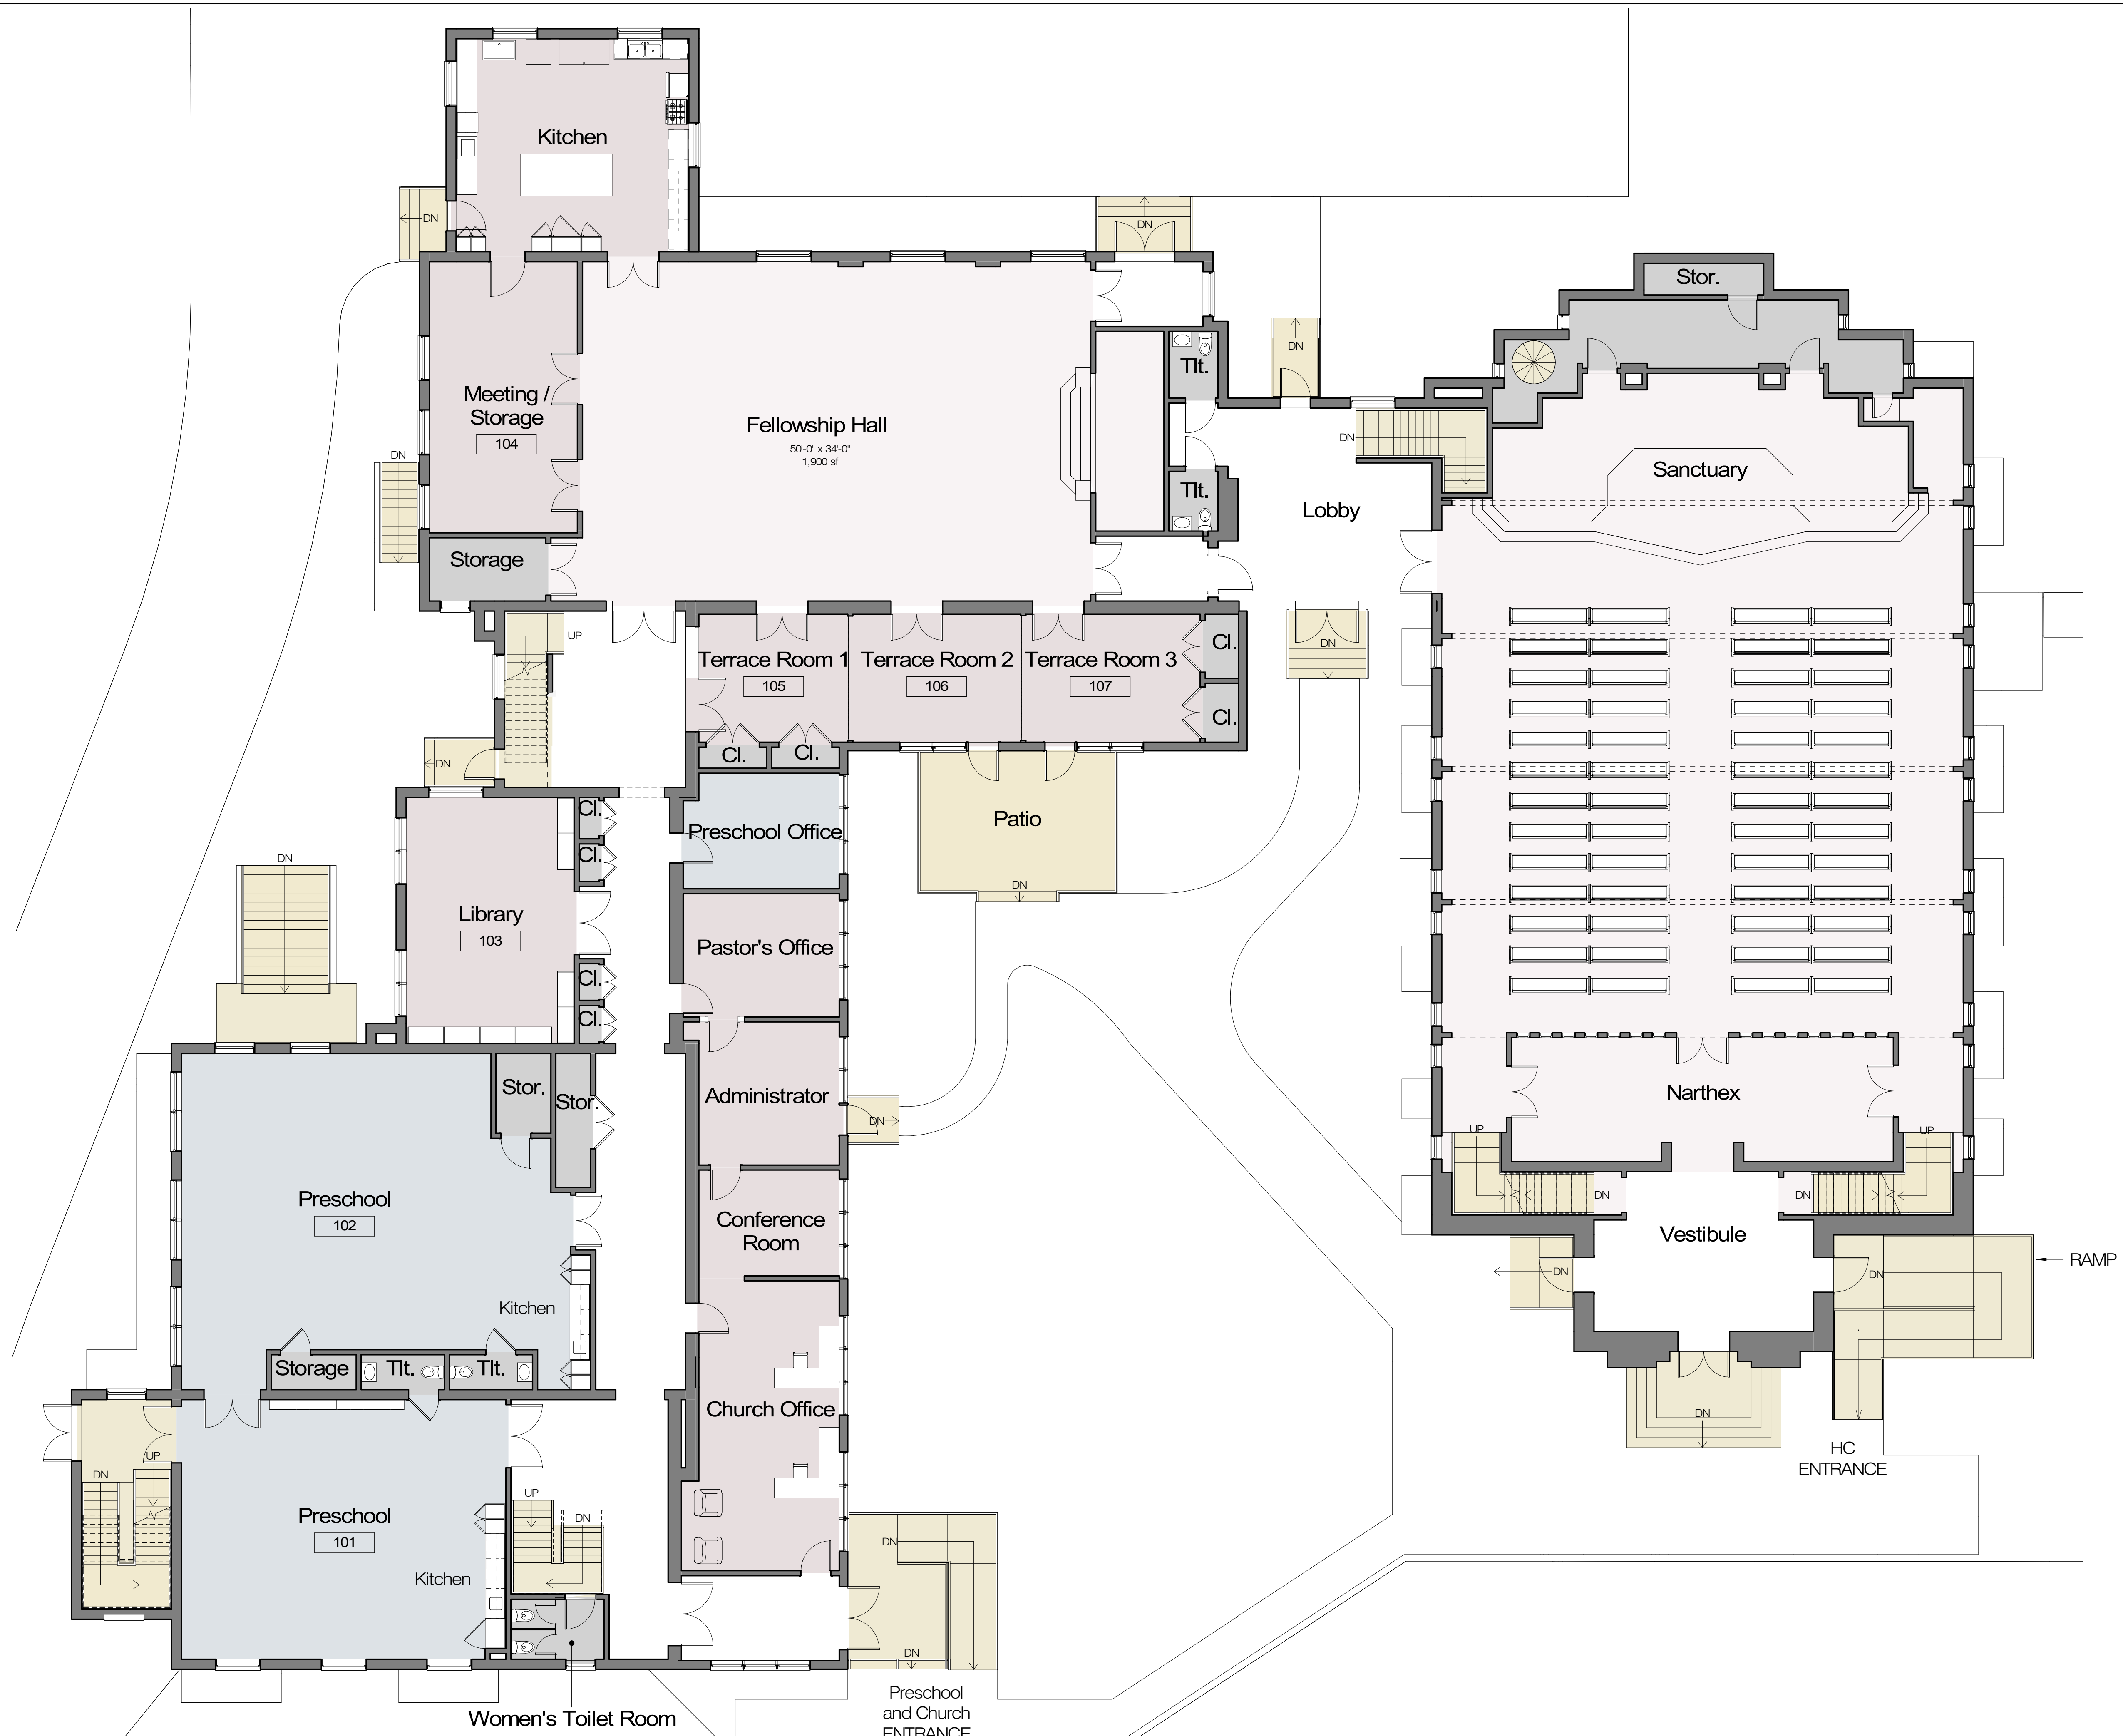


Existing First Floor Plan
ORELAND EVANGELICAL PRESBYTERIAN CHURCH
1119 Church Rd, Oreland, PA 19075

PRELIMINARY

SCALE: 1/8" = 1'-0"
DATE: 05.25.2023

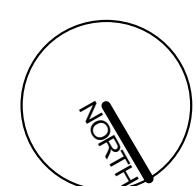


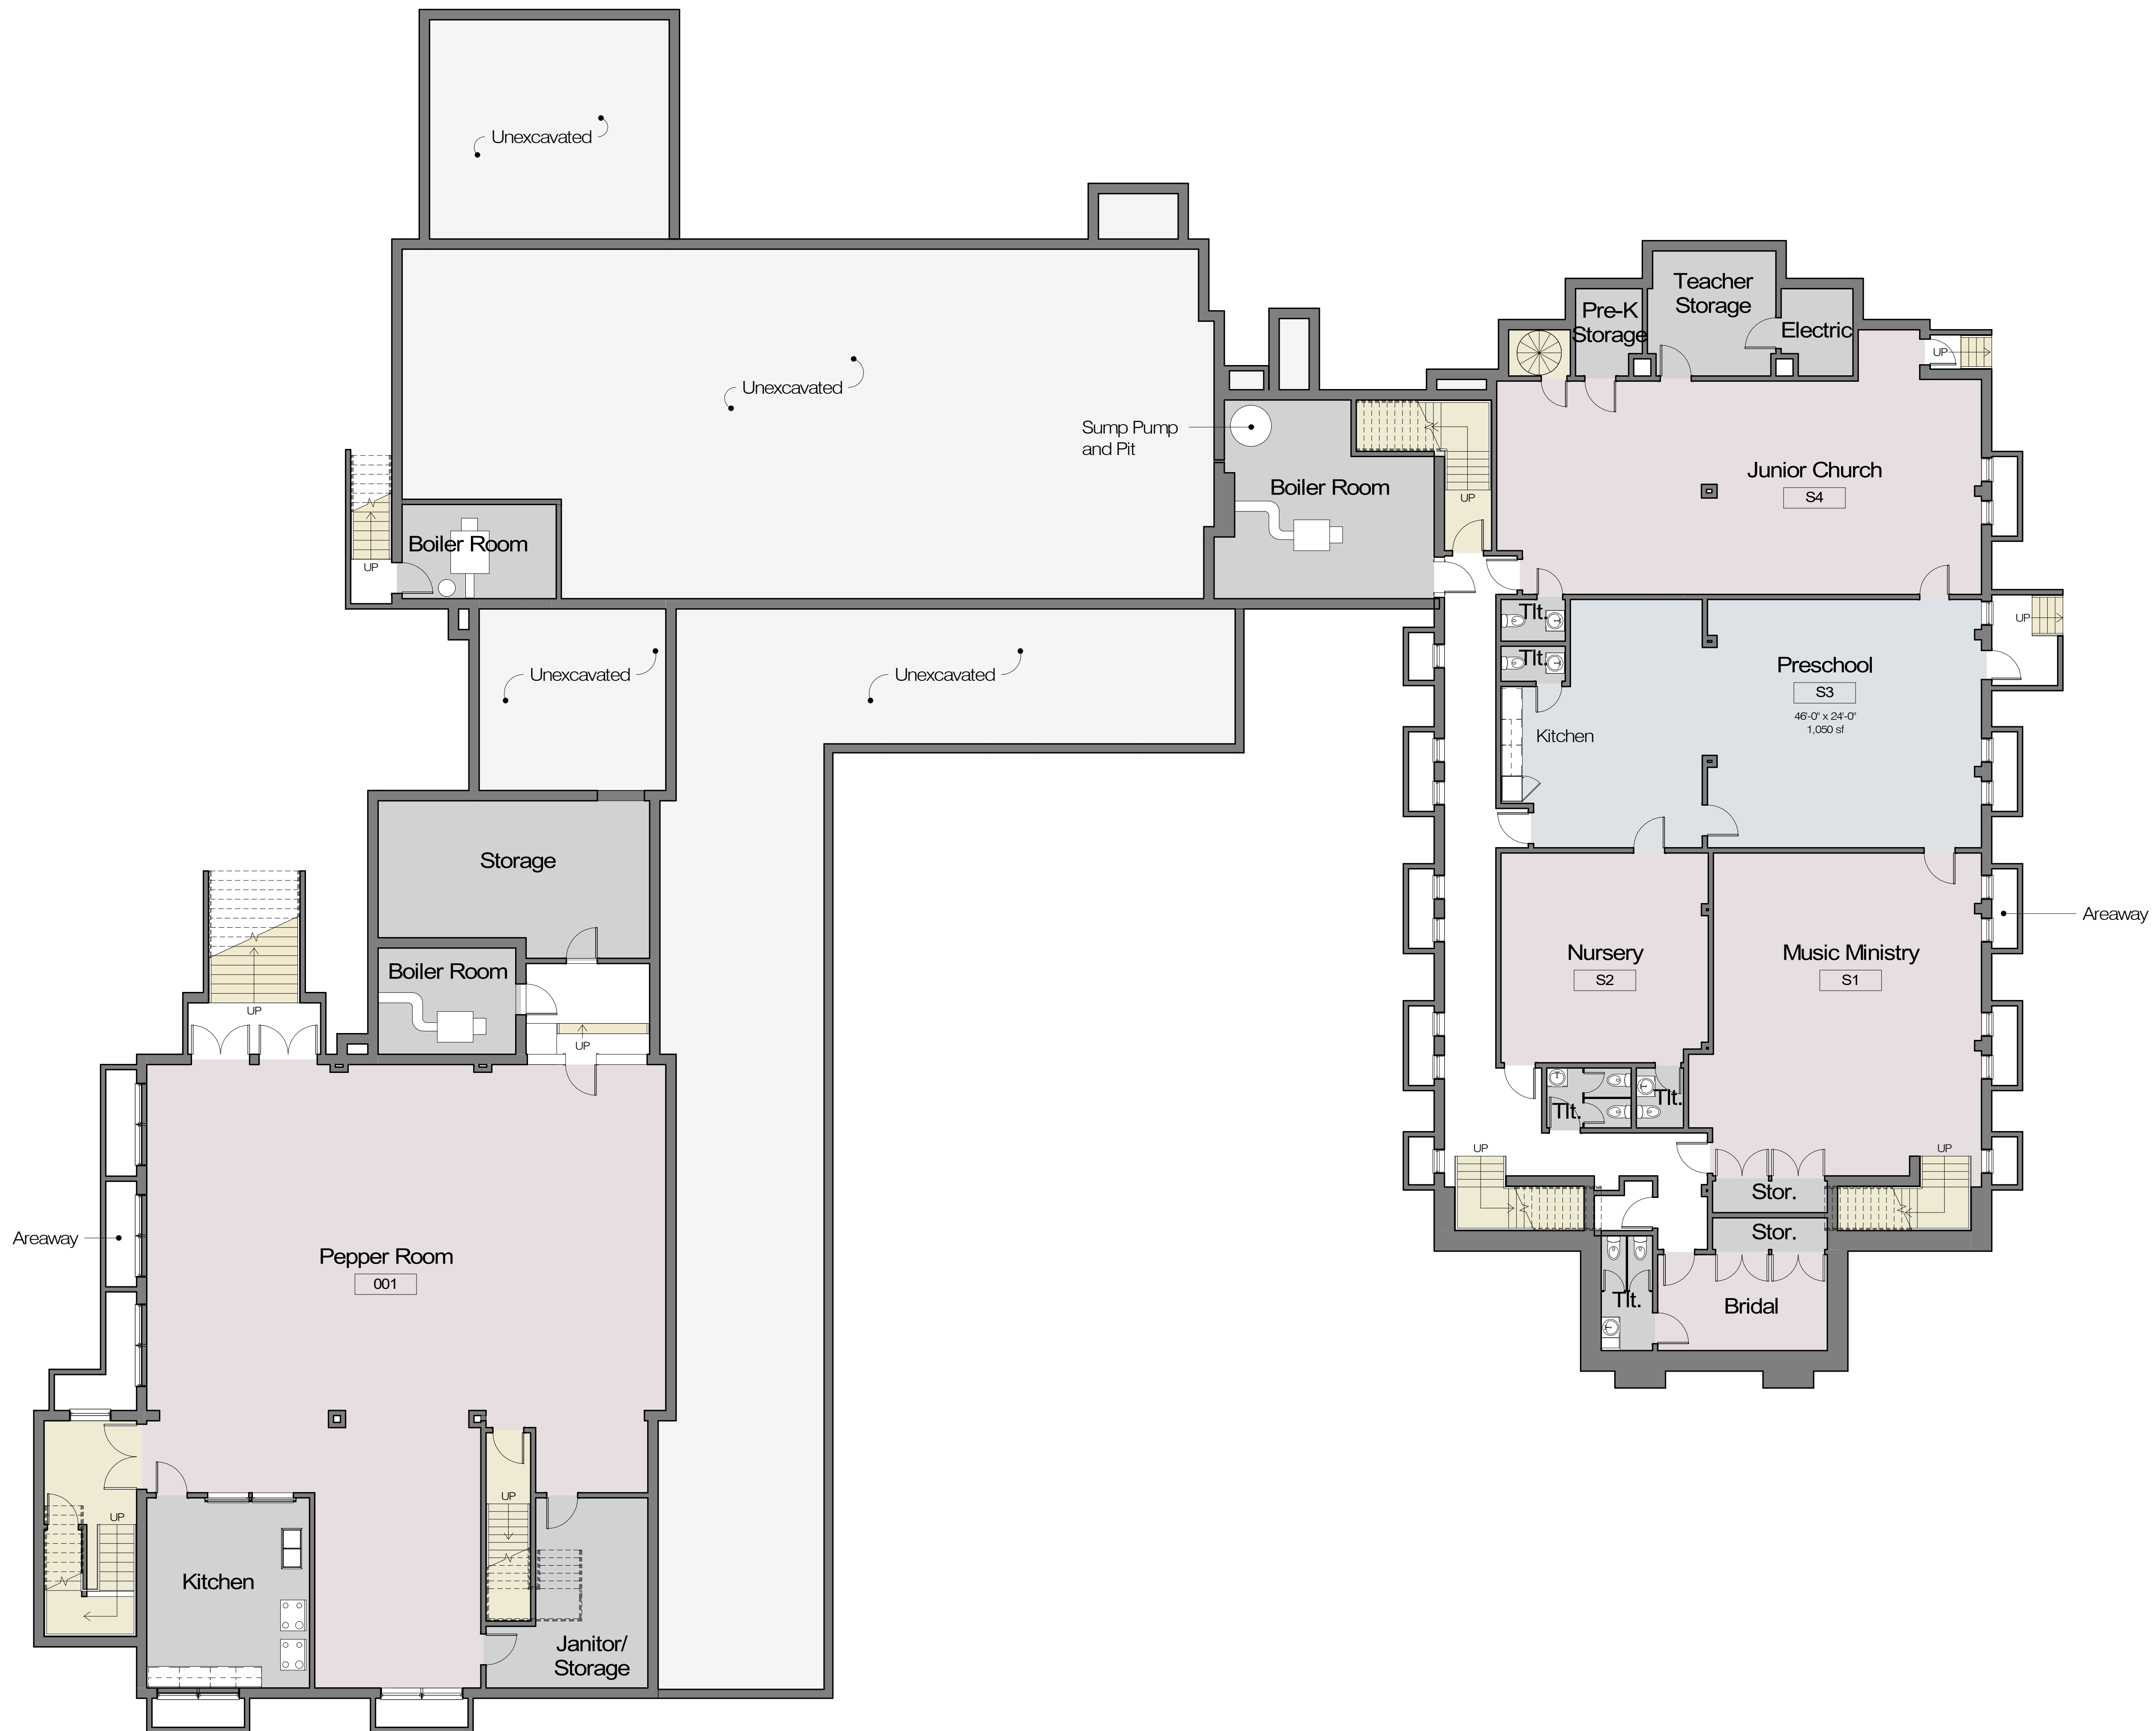


Existing Basement Plan

ORELAND EVANGELICAL PRESBYTERIAN CHURCH
1119 Church Rd, Oreland, PA 19075

PRELIMINARY

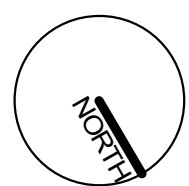


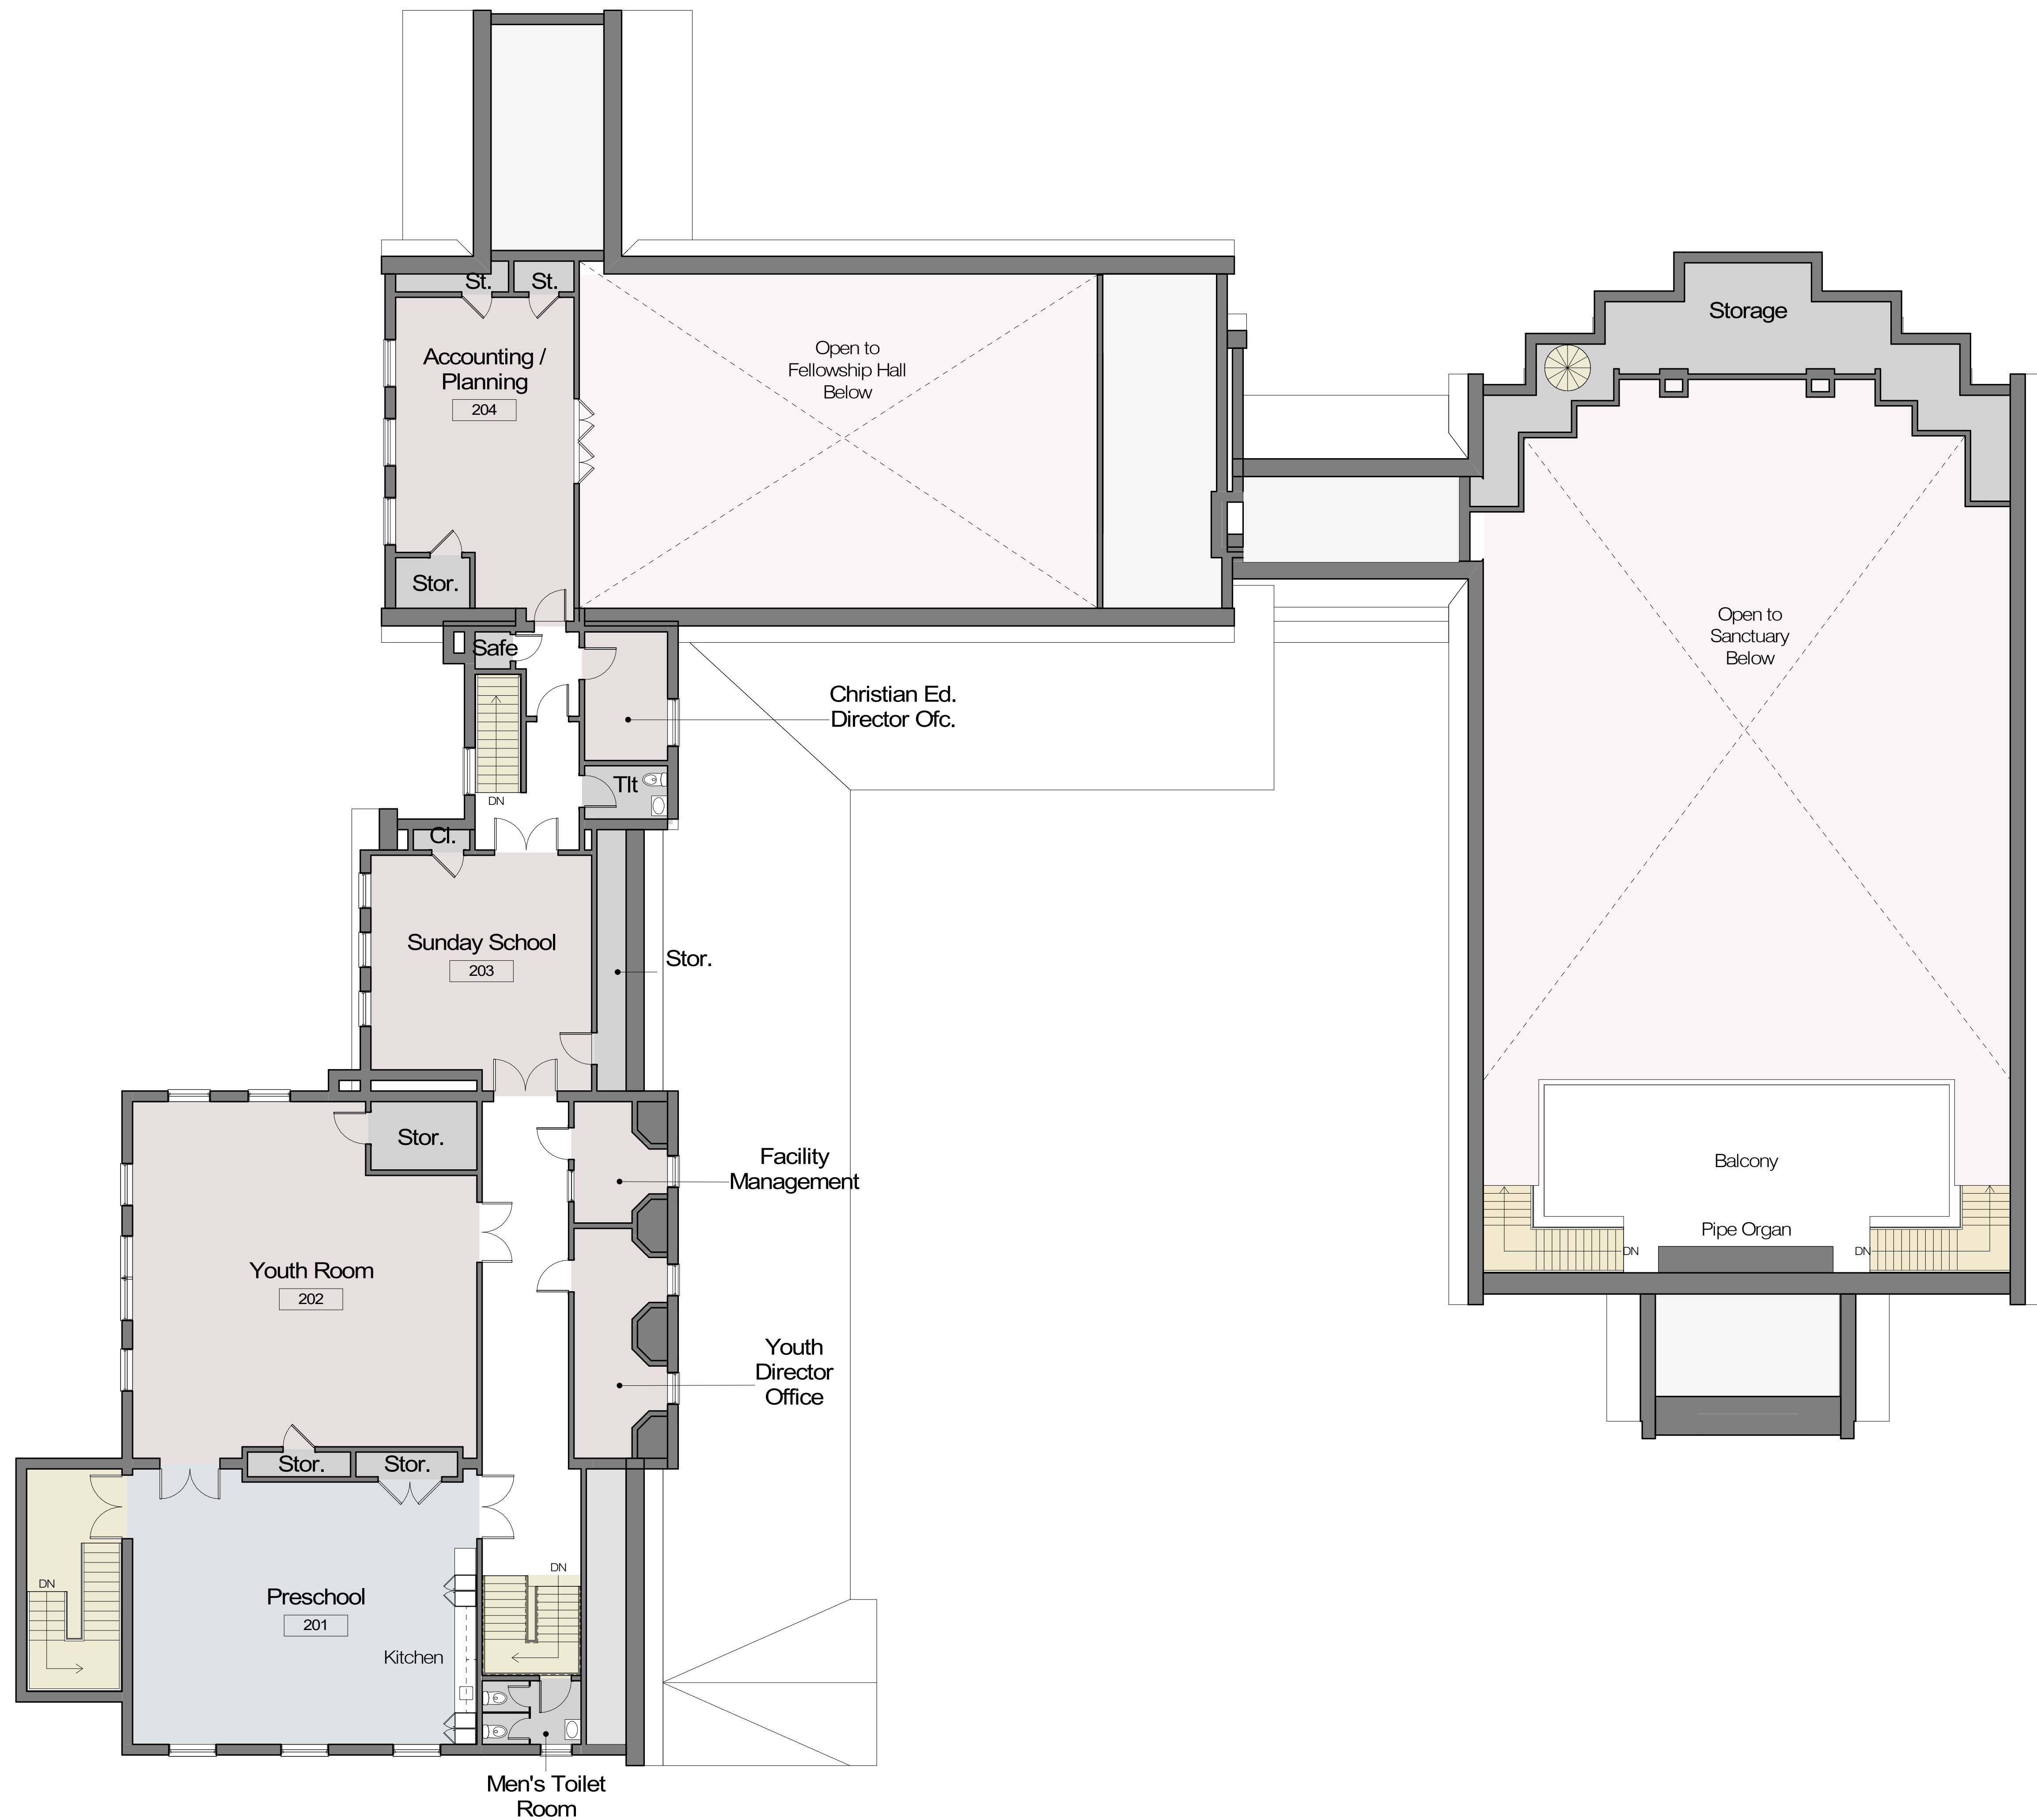


Existing Second Floor Plan
 ORELAND EVANGELICAL PRESBYTERIAN CHURCH
 1119 Church Rd, Oreland, PA 19075


PRELIMINARY

SCALE: 1/8" = 1'-0"
 DATE: 05.25.2023

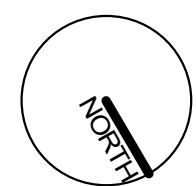

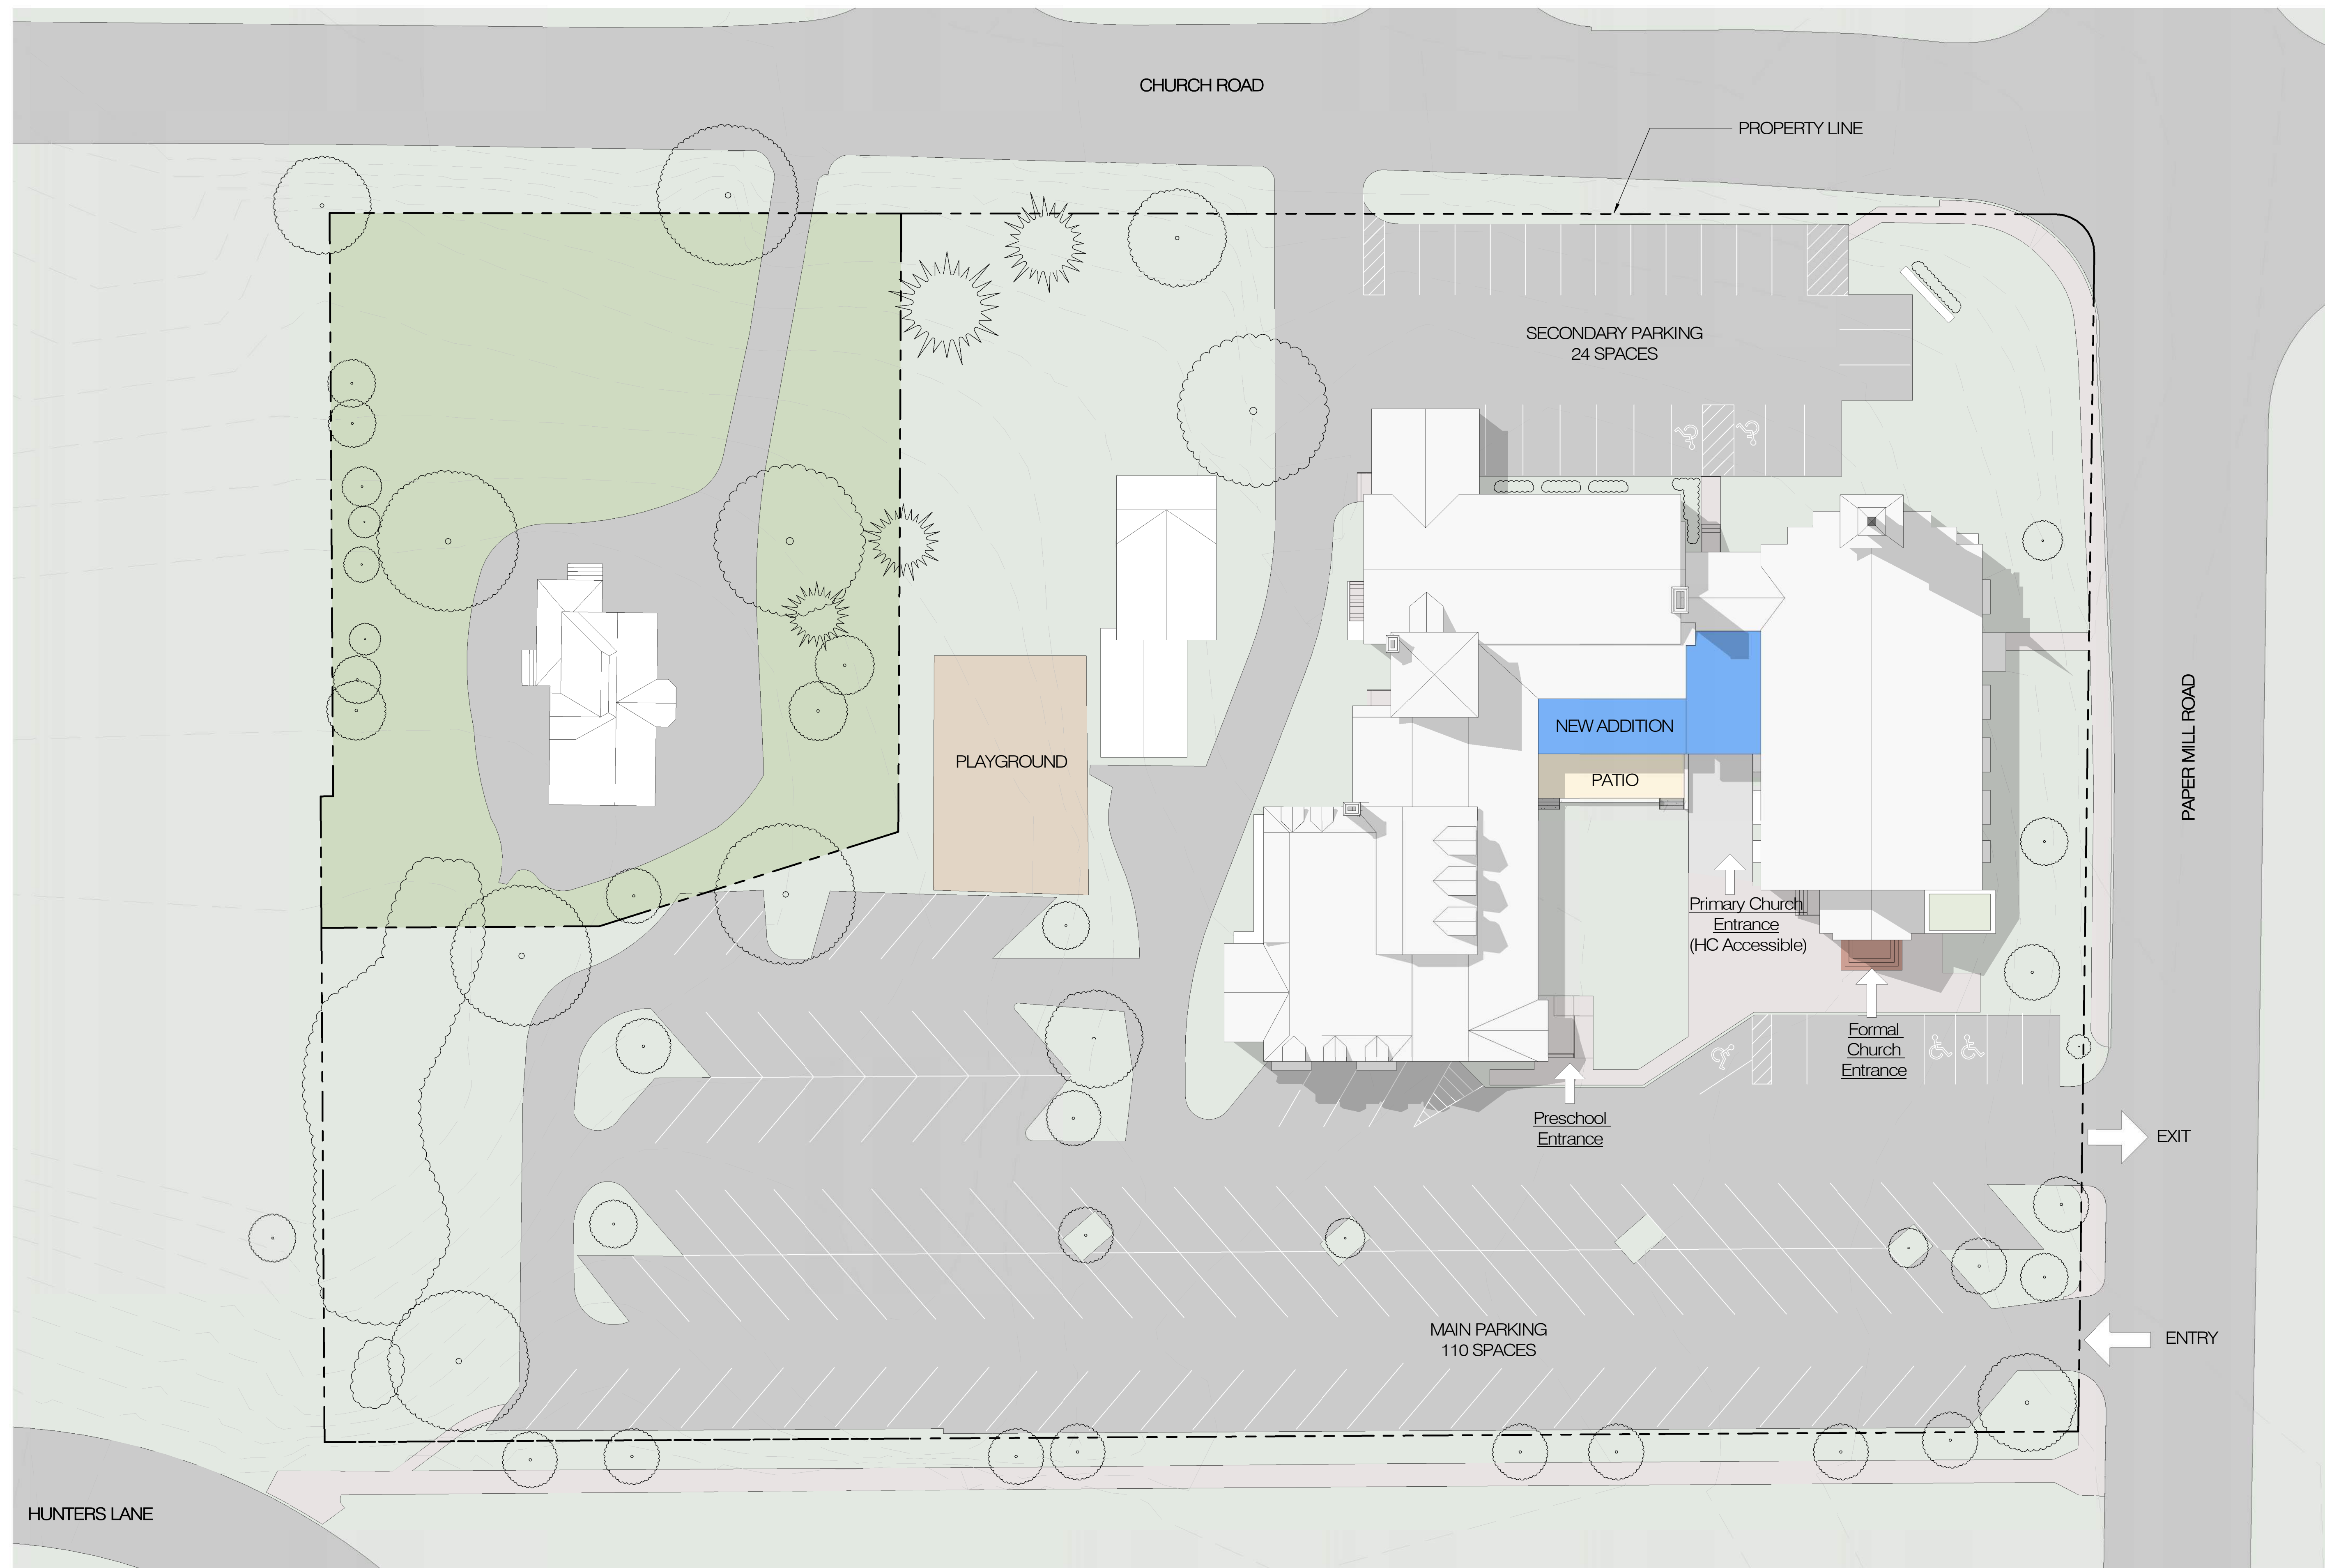


SCALE: 1" = 20'-0"
DATE: 05.25.2023

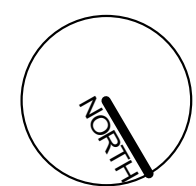


Proposed Site Plan ORELAND EVANGELICAL PRESBYTERIAN CHURCH 1119 Church Rd, Oreland, PA 19075

PRELIMINARY

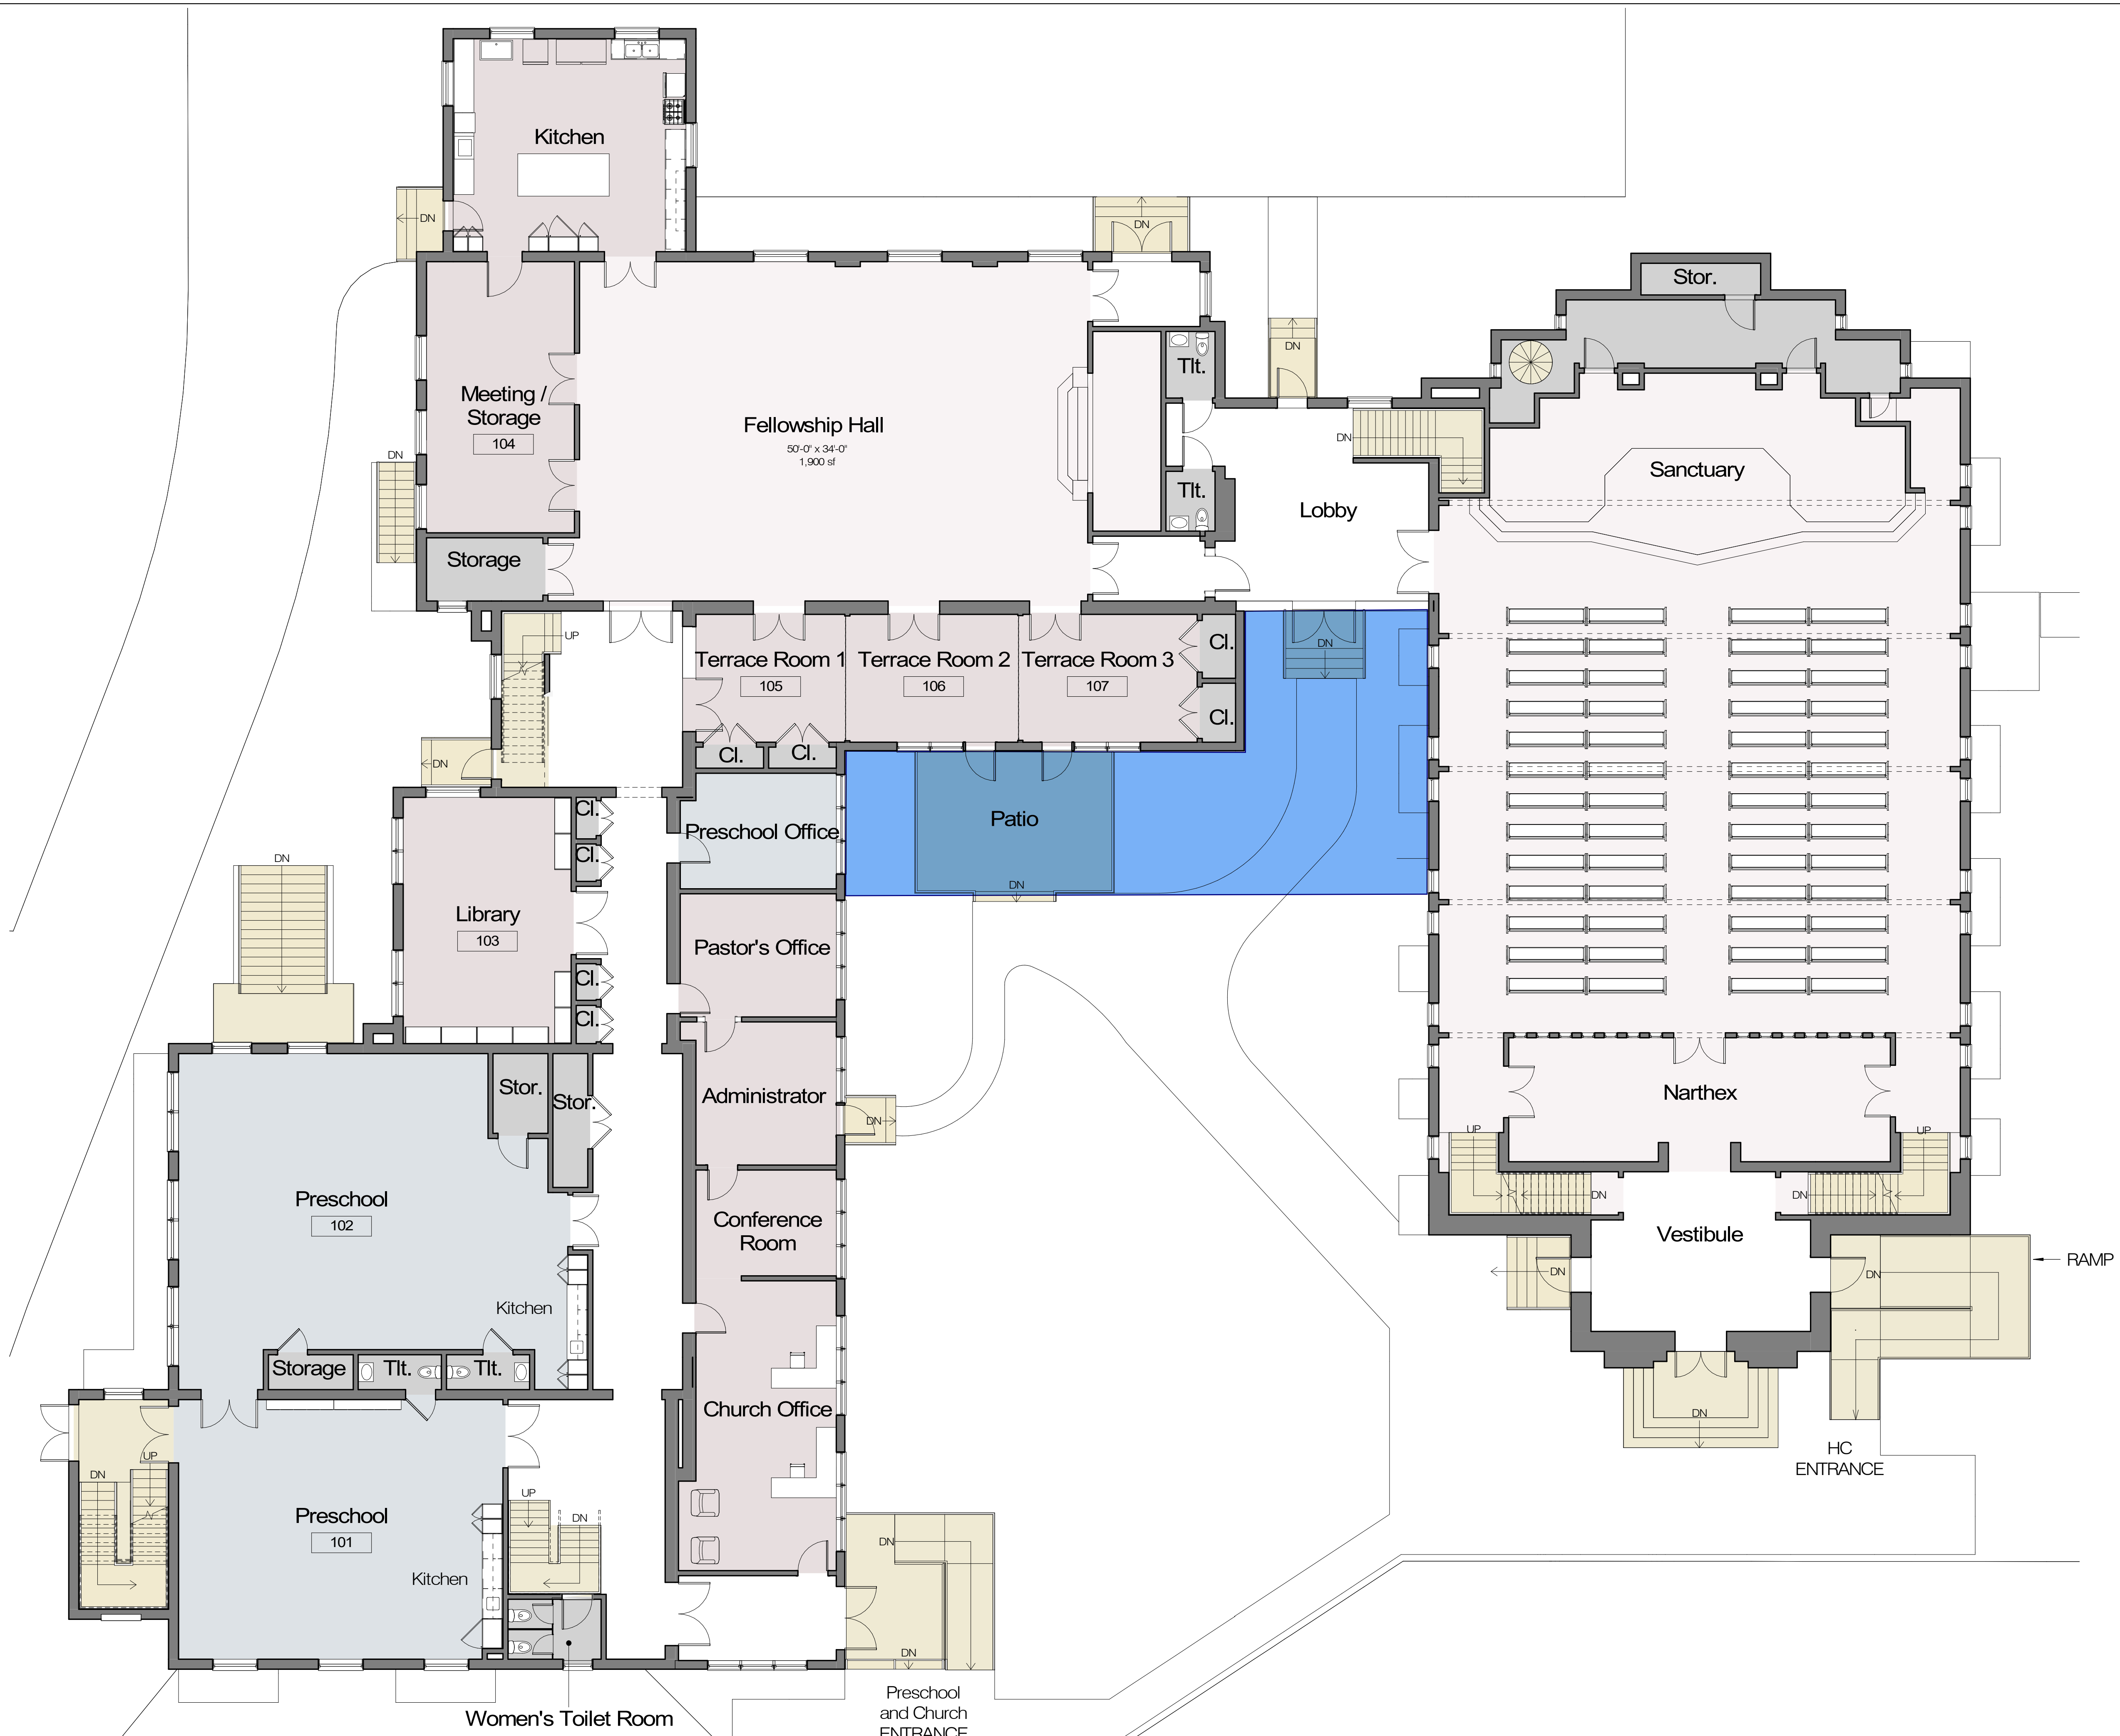

Existing First Floor Plan
ORELAND EVANGELICAL PRESBYTERIAN CHURCH
1119 Church Rd, Oreland, PA 19075


PRELIMINARY

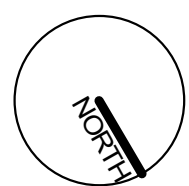



Proposed First Floor Plan
 ORELAND EVANGELICAL PRESBYTERIAN CHURCH
 1119 Church Rd, Oreland, PA 19075

PRELIMINARY

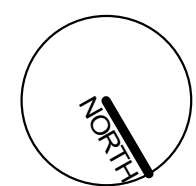





Proposed Basement Floor Plan
ORELAND EVANGELICAL PRESBYTERIAN CHURCH
1119 Church Rd, Oreland, PA 19075

PRELIMINARY


SCALE: 1/8" = 1'-0"
DATE: 05.25.2023

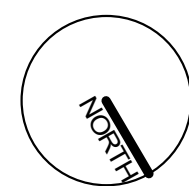


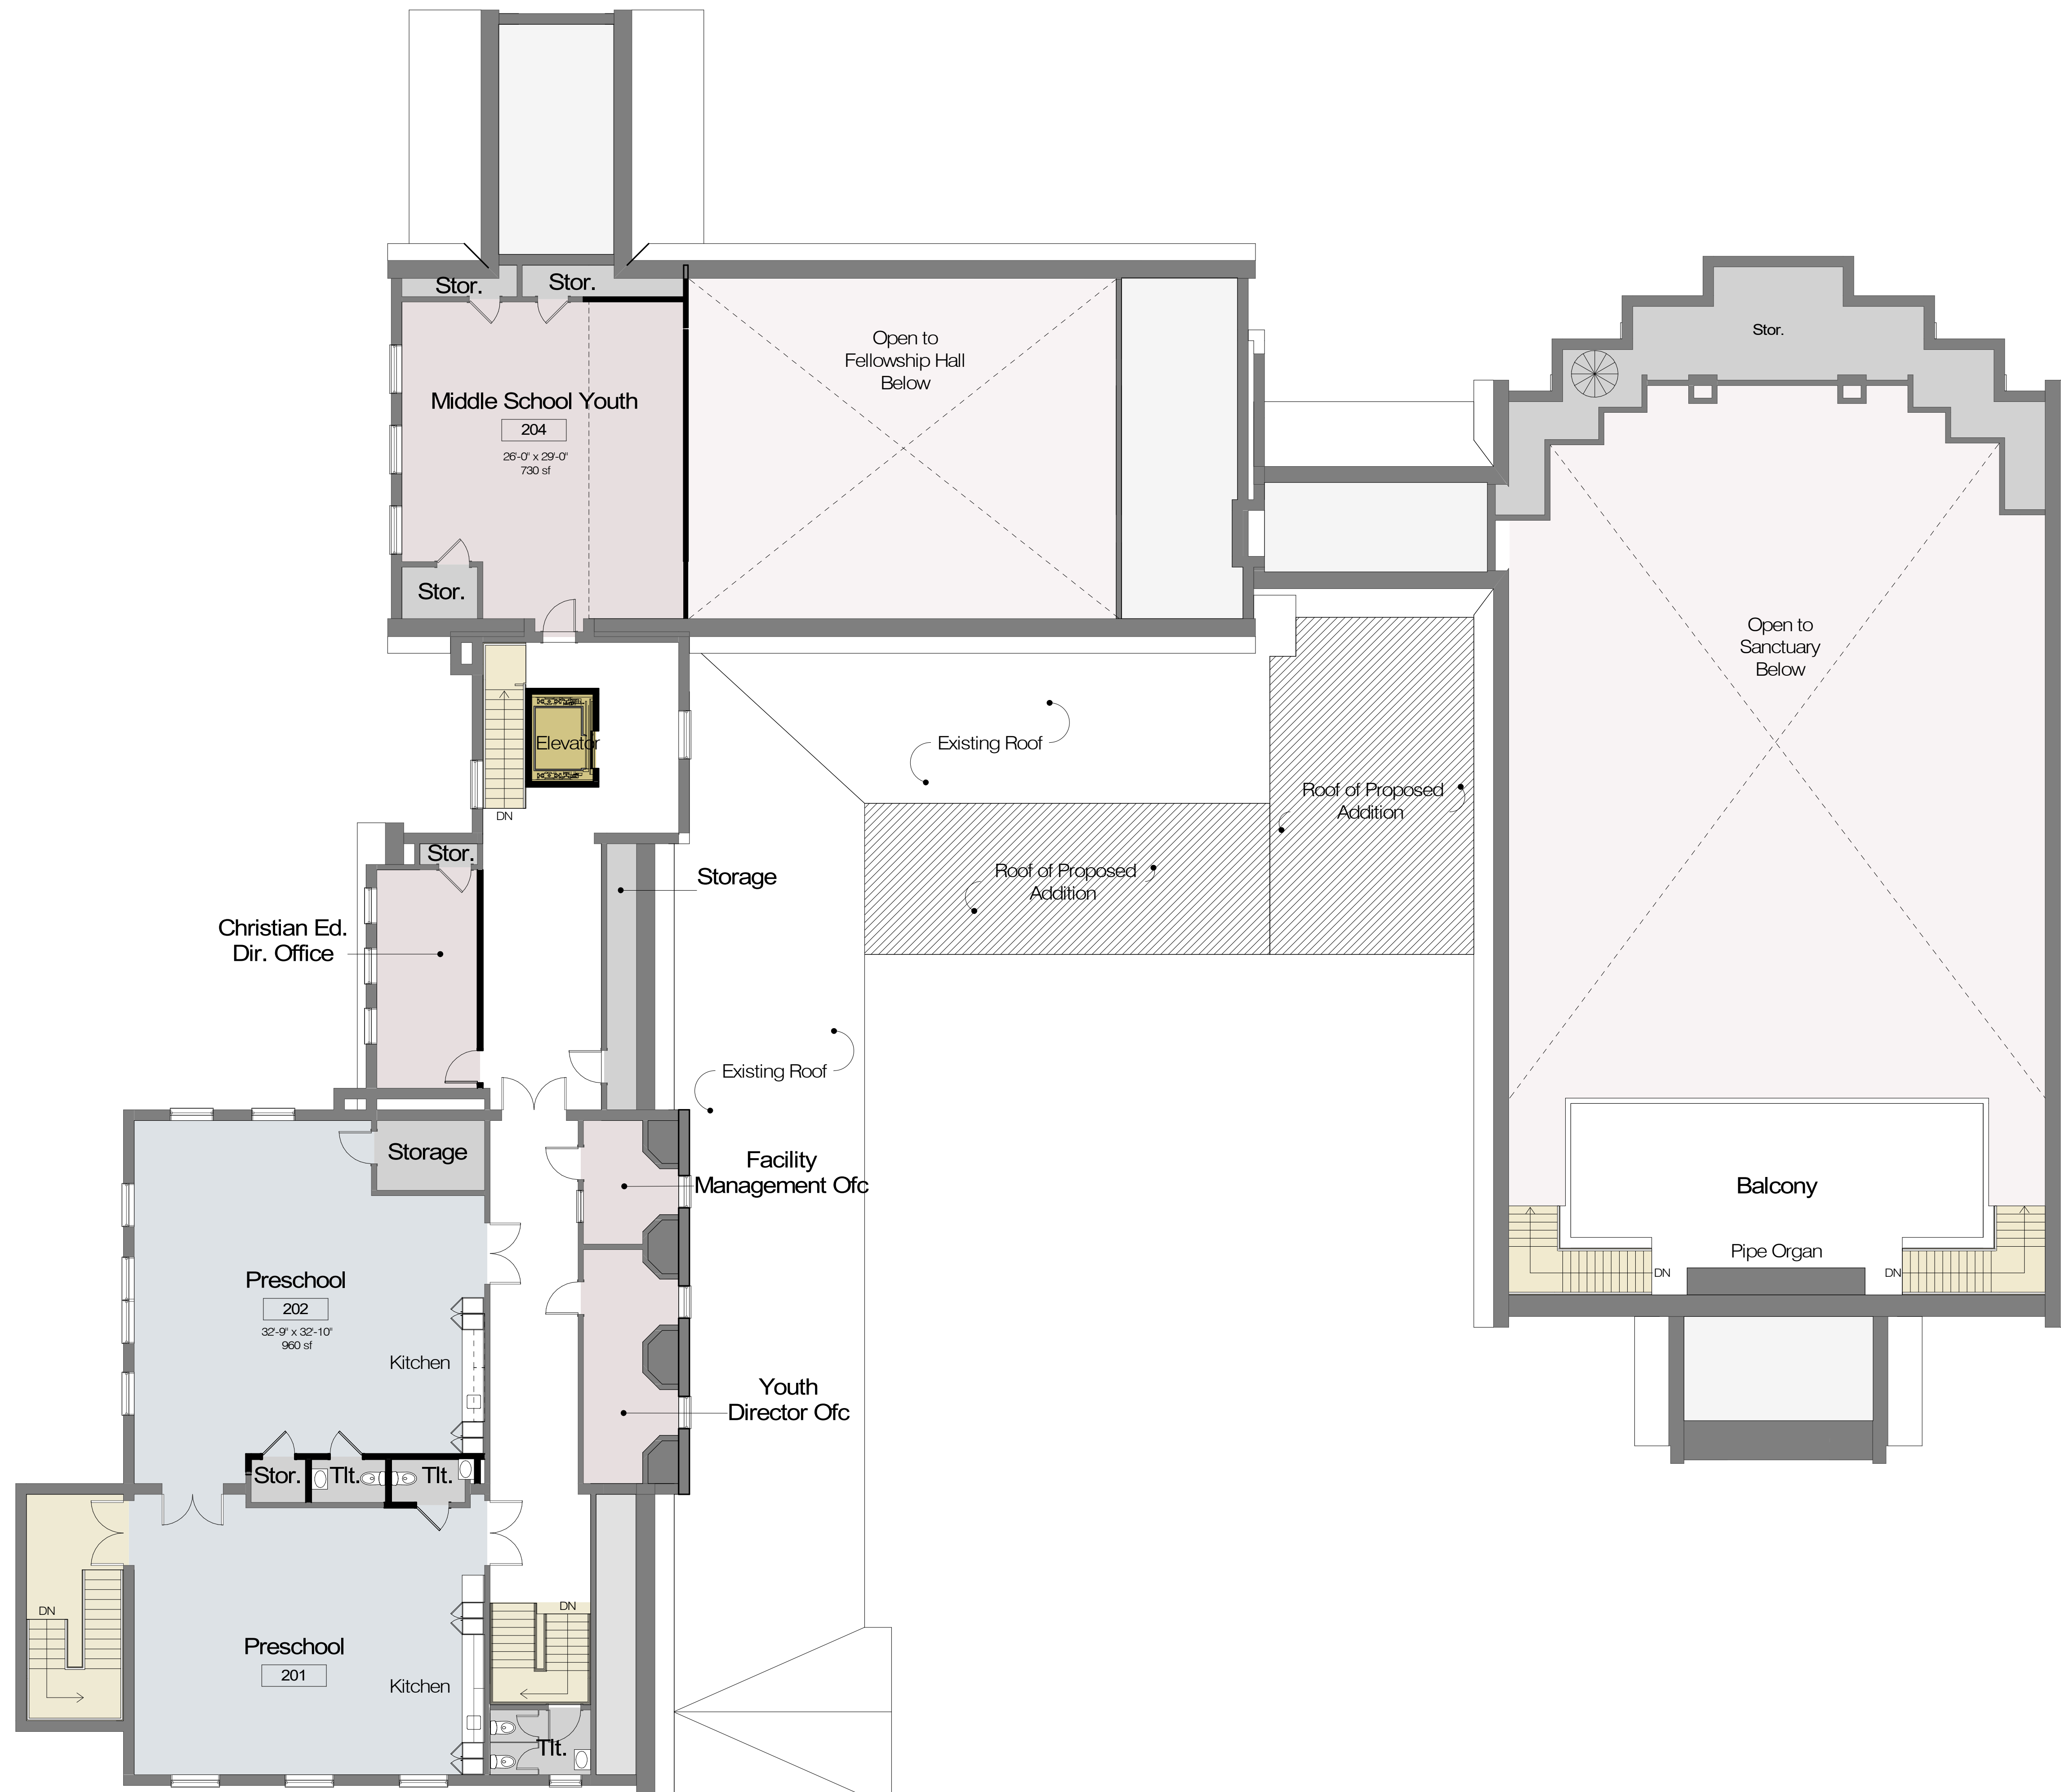


Proposed Second Floor ORELAND EVANGELICAL PRESBYTERIAN CHURCH 1119 Church Rd, Oreland, PA 19075

PRELIMINARY

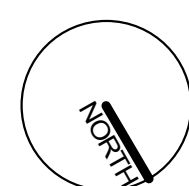

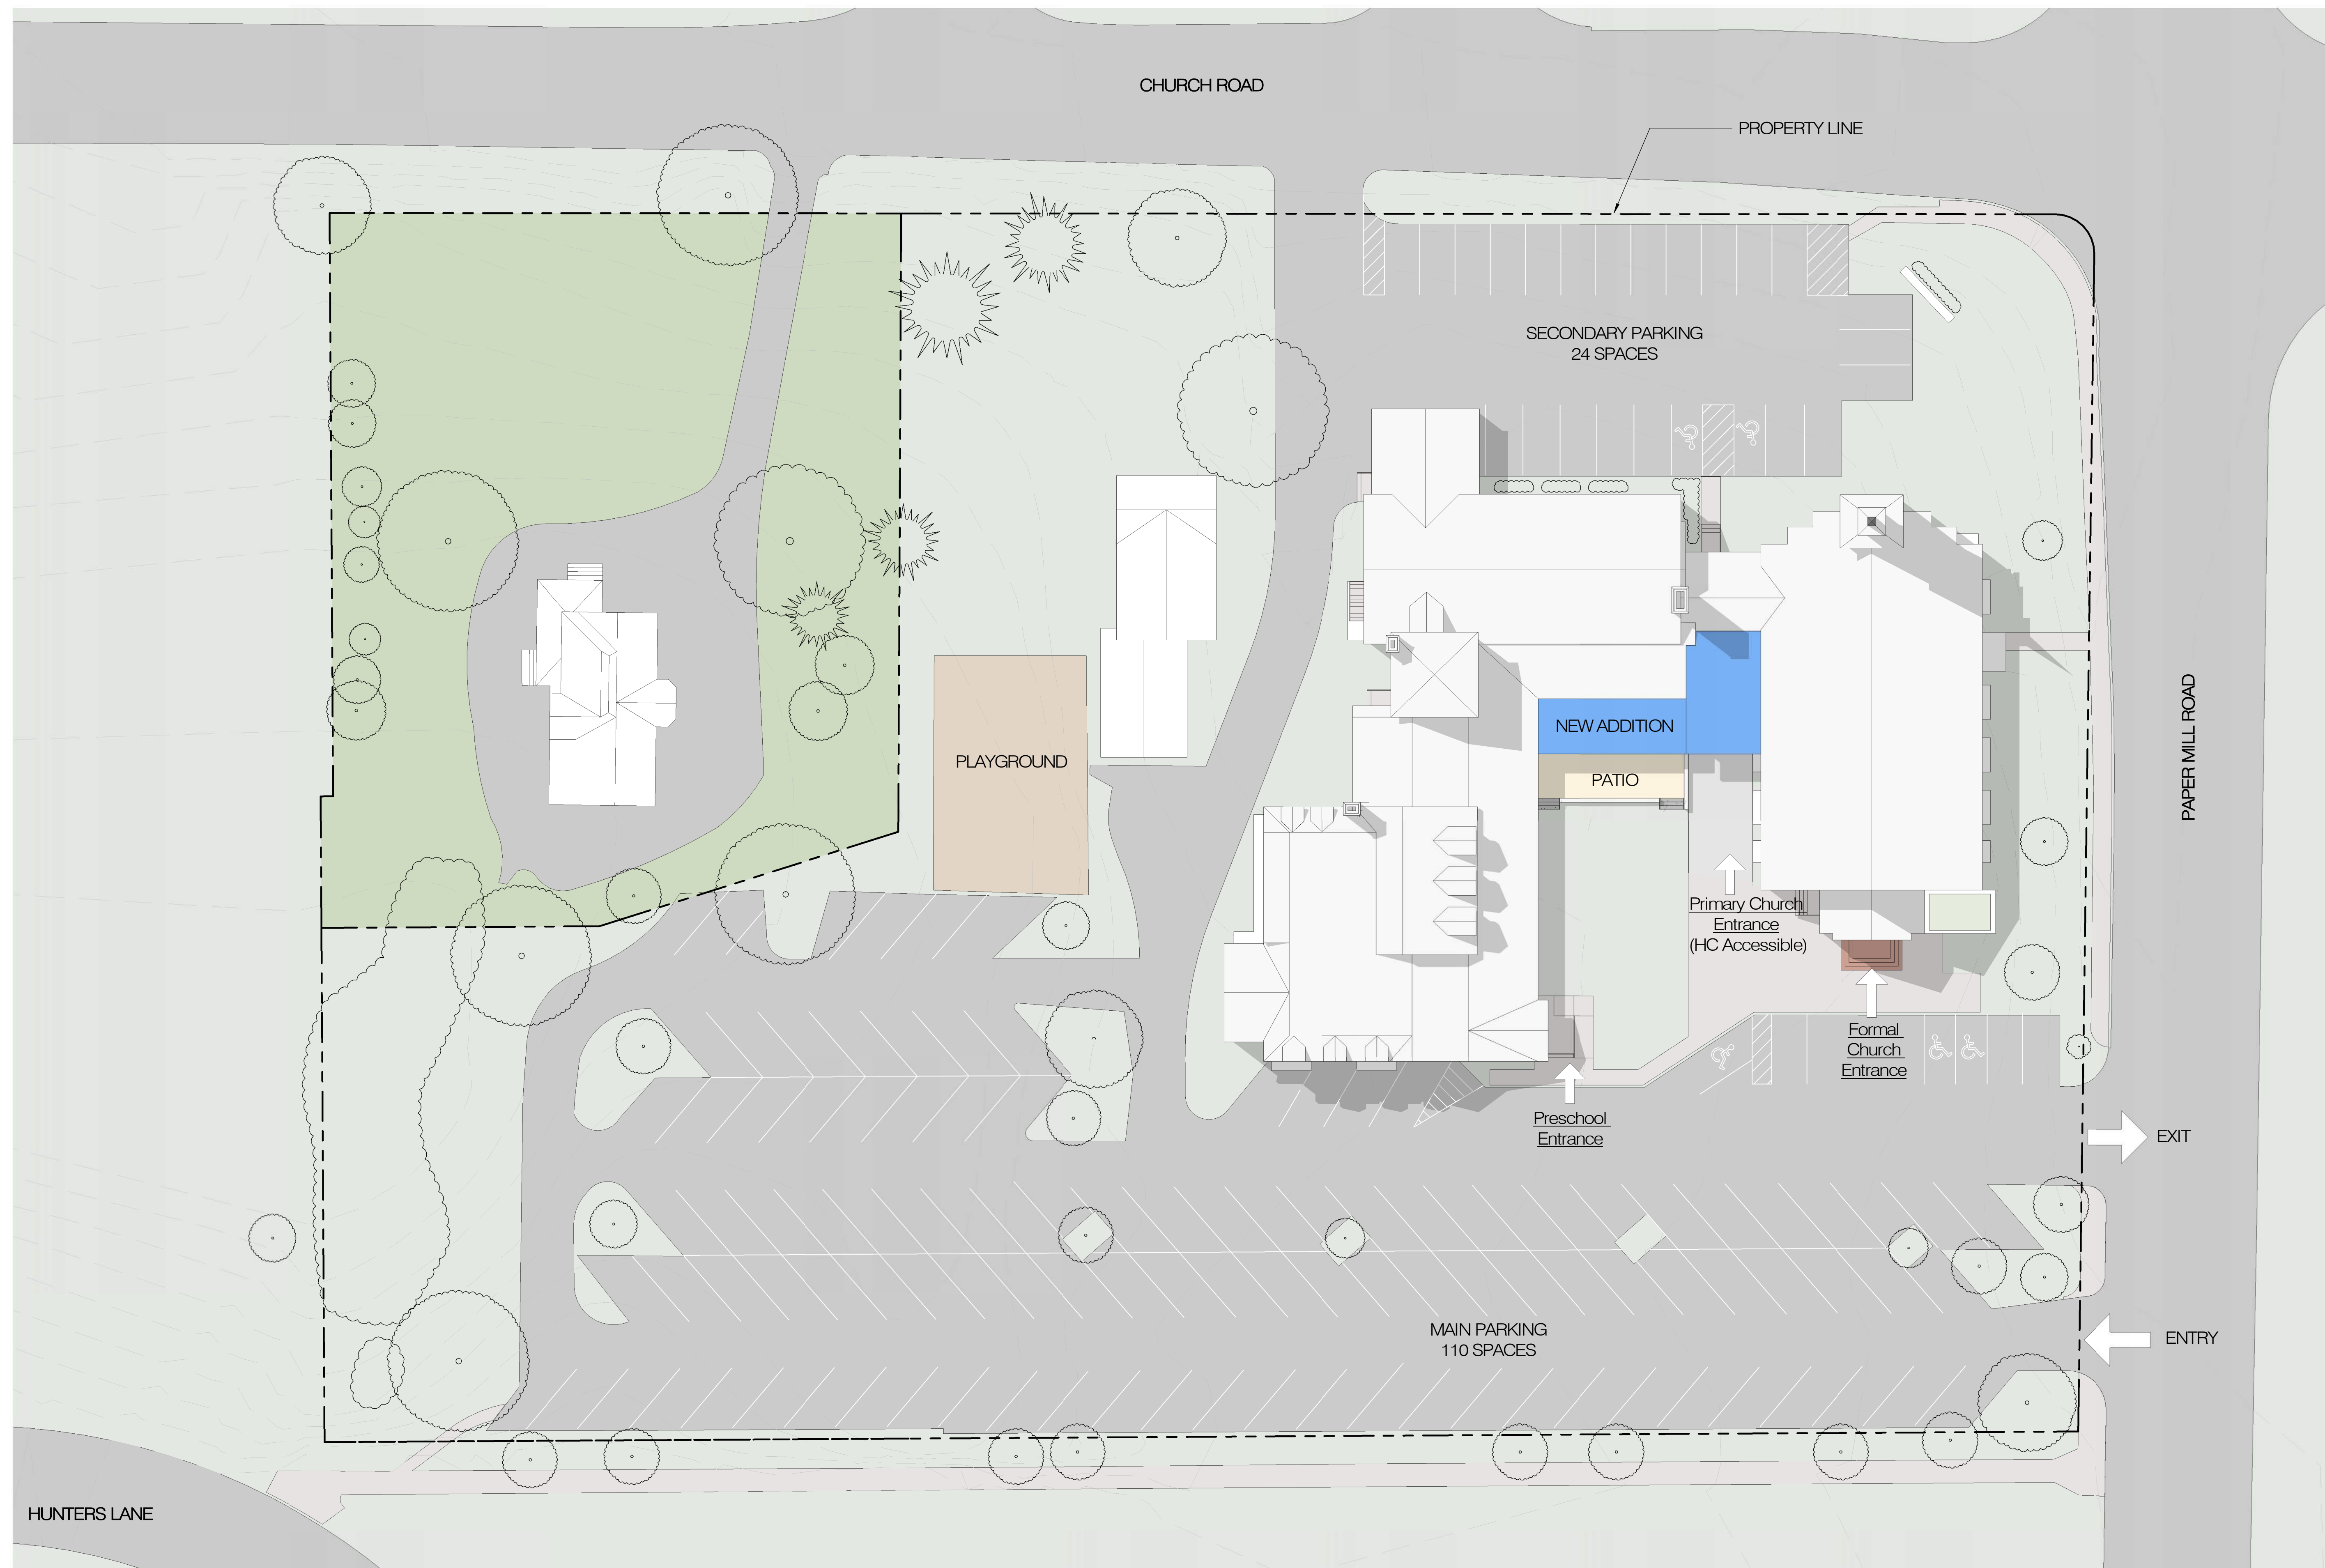

SCALE: 1" = 20'-0"
DATE: 05.25.2023

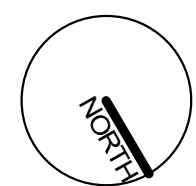

Proposed Site Plan ORELAND EVANGELICAL PRESBYTERIAN CHURCH 1119 Church Rd, Oreland, PA 19075

PRELIMINARY



3D View from the North
 ORELAND EVANGELICAL PRESBYTERIAN CHURCH
 1119 Church Rd., Oreland, PA 19075

PRELIMINARY