




Matt Henry
Personal Real Estate Corporation

Cell: 778.846.7100
homes@matthentry.ca
matthentry.ca


3348 Findlay Street
Vancouver, BC

Main Floor Plan - 460.2 FT²
Upper Floor Plan - 451.9 FT²
Total - 912.1 FT²
Attic - 142.5 FT²
Outdoor Space - 206.2 FT²

UPPER FLOOR PLAN

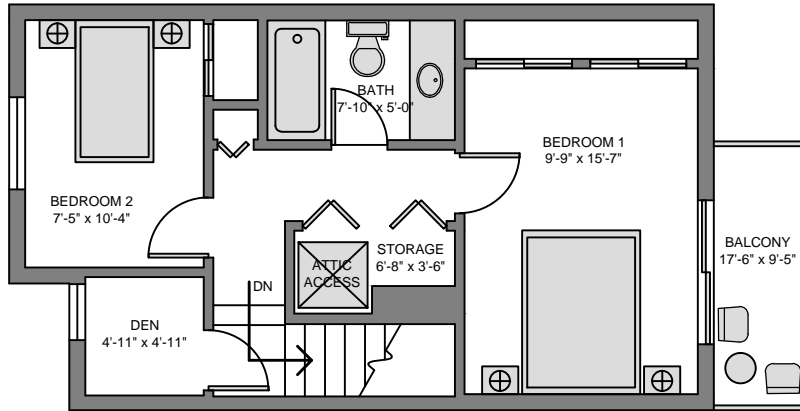



ATTIC FLOOR PLAN

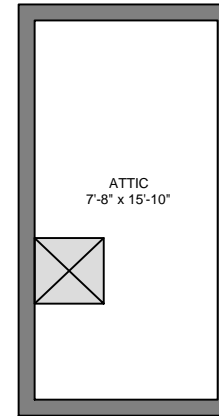

* Square footage approx. based on interior measurements to exterior walls
 * Scale: 1/8" = 1'-0"



MAIN FLOOR PLAN

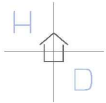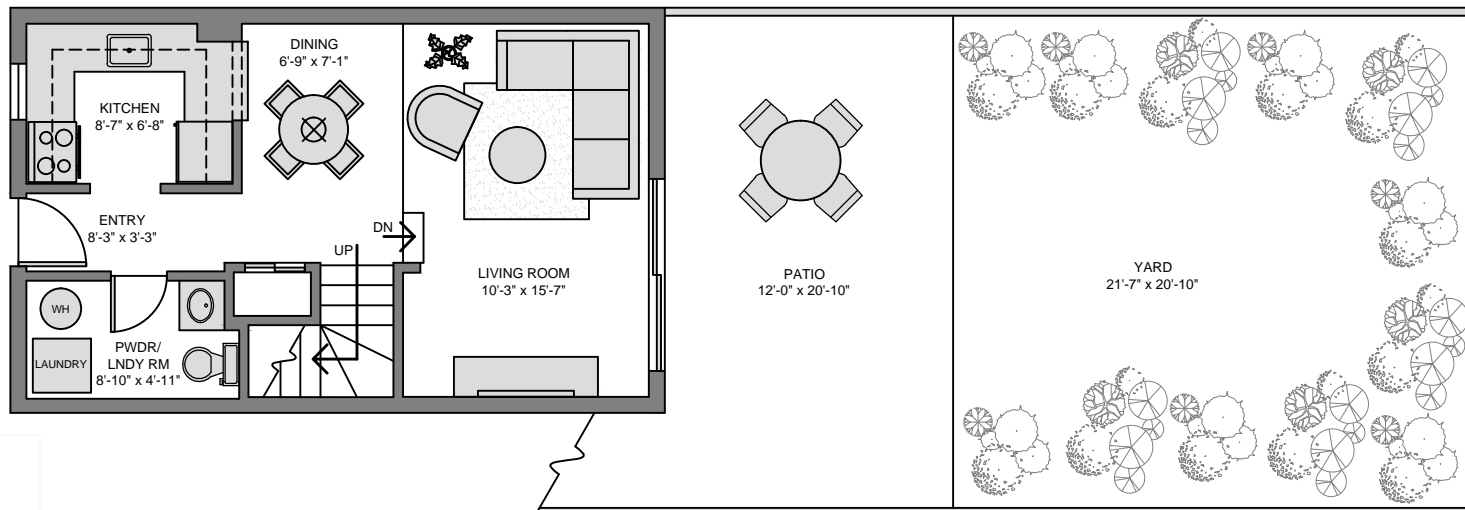

Hildebrand Designs