

Sign Package for: **Mechanics Cooperative Bank**  
1238 Kempton Street, New Bedford, MA

**Prepared By:**

**METRO SIGN & AWNING**

**170 LORUM STREET, TEWKSBURY MA 01876**  
**PHONE: 978.851.2424**

---

**Adam Brodeur** SALES ACCOUNT REPRESENTATIVE  
**Susan MacGregor** GRAPHIC DESIGNER

---

**[www.metrosignandawning.com](http://www.metrosignandawning.com)**

**January 3, 2020**






Notes **Sign Loc. 1**

DRAWING SCALE:  
3/8" = 1'-0"

**DOUBLE FACE  
PYLON SIGN**

Quantity: 1

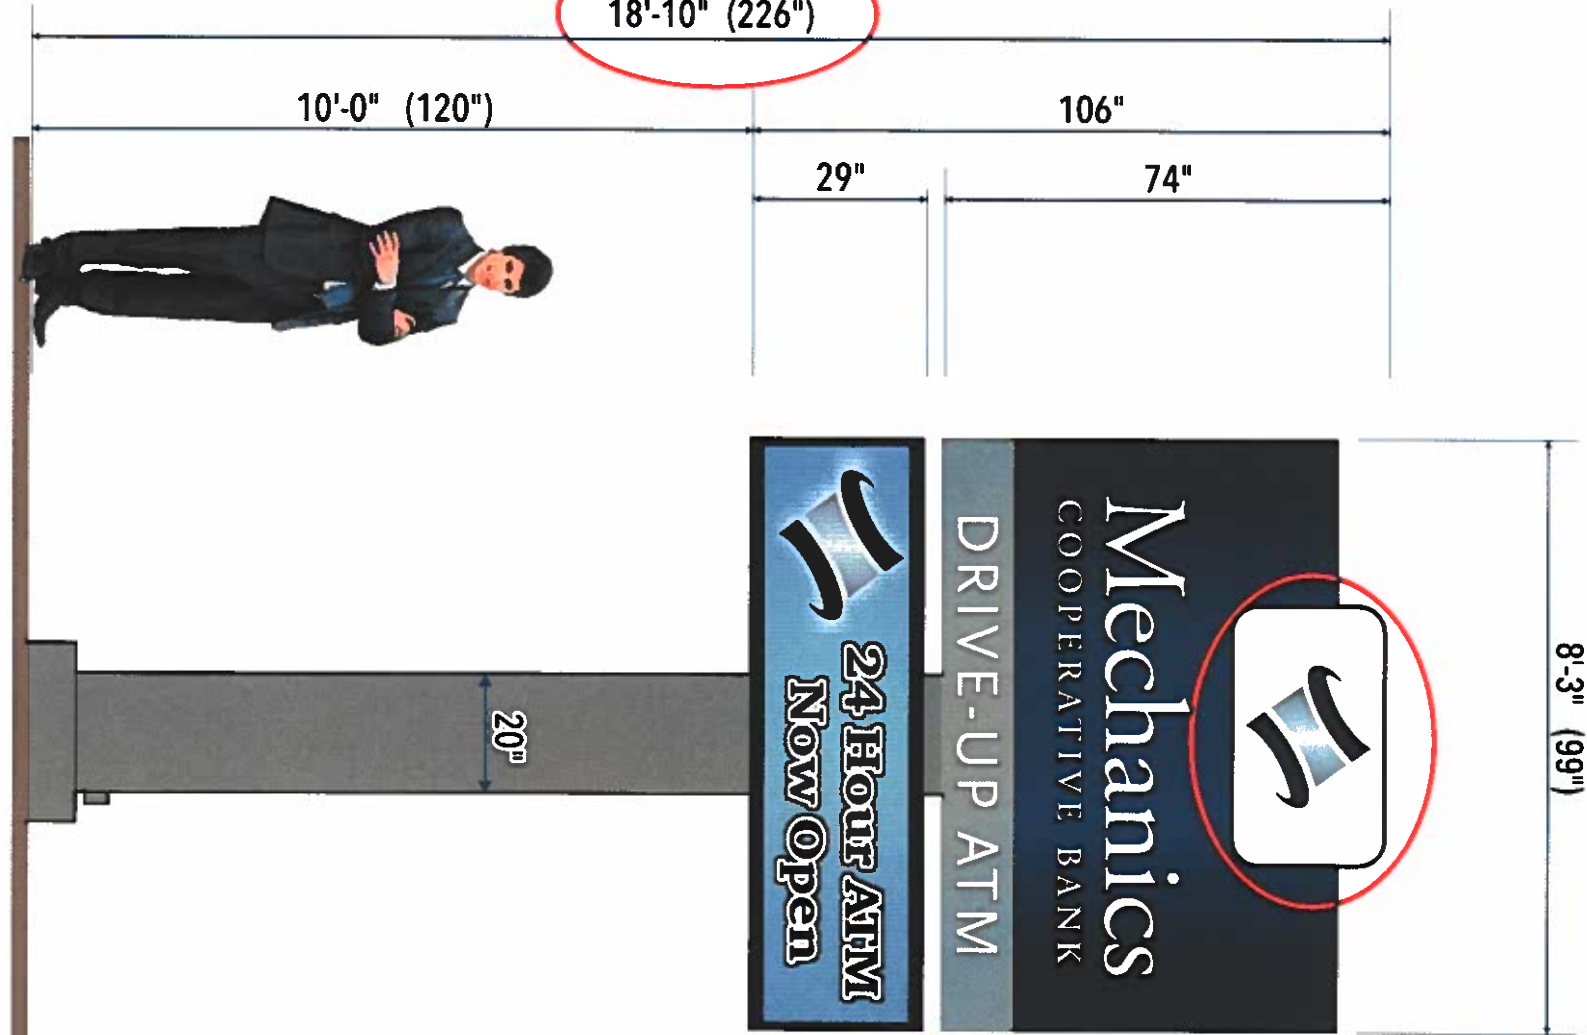

Release to Production:

Work Order:

8'-3" (99")



**Mechanics**  
COOPERATIVE BANK

DRIVE-UP ATM

**24 Hour ATM**  
**Now Open**

20"

10'-0" (120")


18'-10" (226")



**Sign Square Footage:**  
(106" x 99") = 73 sq.ft.

Proposed sign design presented at the March 11, 2020 Planning Board Meeting. The Planning Board provided conditional approval to include the following revisions:

1. Reduce the overall height of the sign by 1' from 18' 10" down to 17' 10"
2. Remove white, center section that extends past the top of the sign cabinet

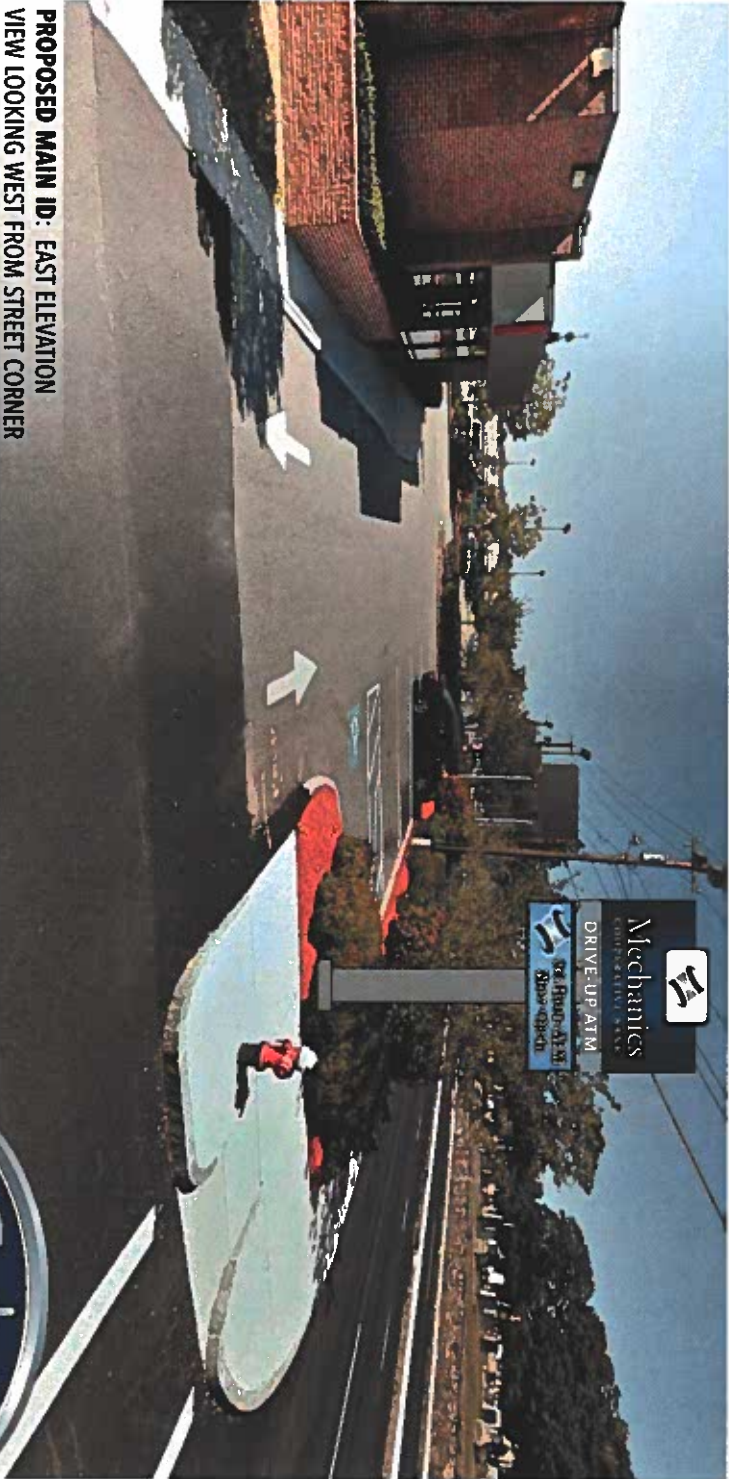

**PROPOSED MAIN ID : EAST ELEVATION**  
**VIEW LOOKING WEST FROM STREET CORNER**

WWW.METROSIGN.NET

FAX: 978.851.2022

PHONE: 978.851.2424

170 LORUM STREET, TEWKSBURY MA 01876

Customer/Job Location:

**Mechanics Cooperative Bank**

New Bedford MA

DWG. DATE: 2.14.2020

Rev.1

Rev.2

Rev.3

**Approval:** ☐ Approved

☐ Approved As Noted

Date

X

File Name: Mechanics Coop\_New Bedford\_19-1487.cdr

Sales:

Designer:

P.Mgr.:

Drawing #:

19-1487-1A

This design/drawing is copyrighted. ©2019 Metro Sign & Awning, Inc. No part of this drawing may be reproduced, copied or exhibited in any fashion without written consent from Metro Sign & Awning, Inc.





Notes **Sign Loc. 1**

**DOUBLE FACE  
PYLON SIGN**


Quantity: 1

DRAWING SCALE:  
3/8" = 1'-0"



**PLAN VIEW**

8'-3" (99")

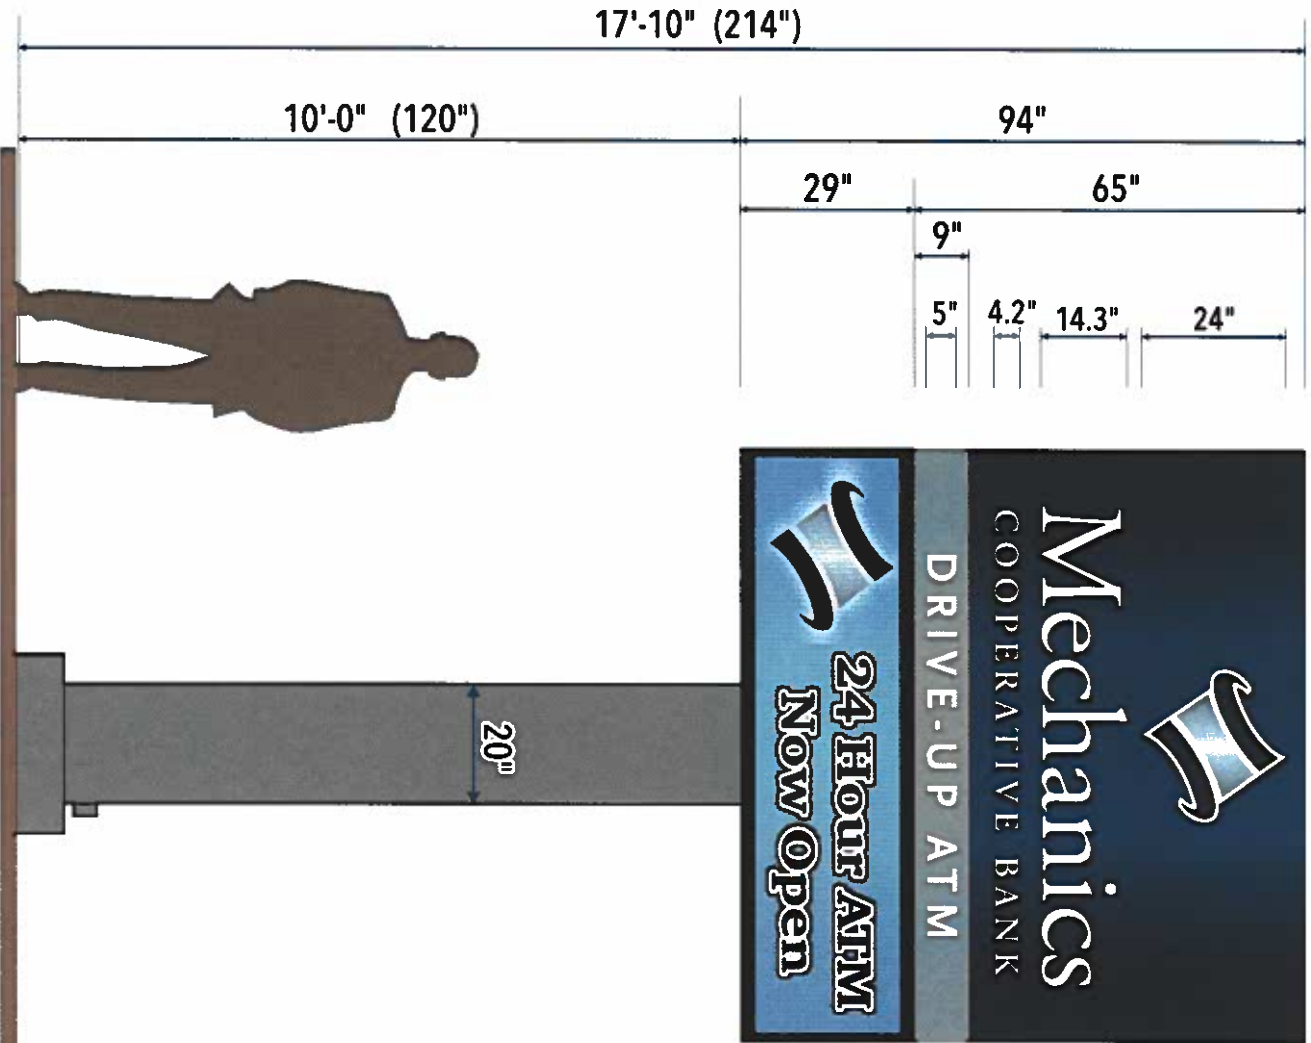


**Sign Square Footage:**  
(94" x 99") = 64.6 sq.ft.

Revised sign design including the Planning Board's requested revisions made at the March 11, 2020 meeting.

Release to Production:

Work Order:

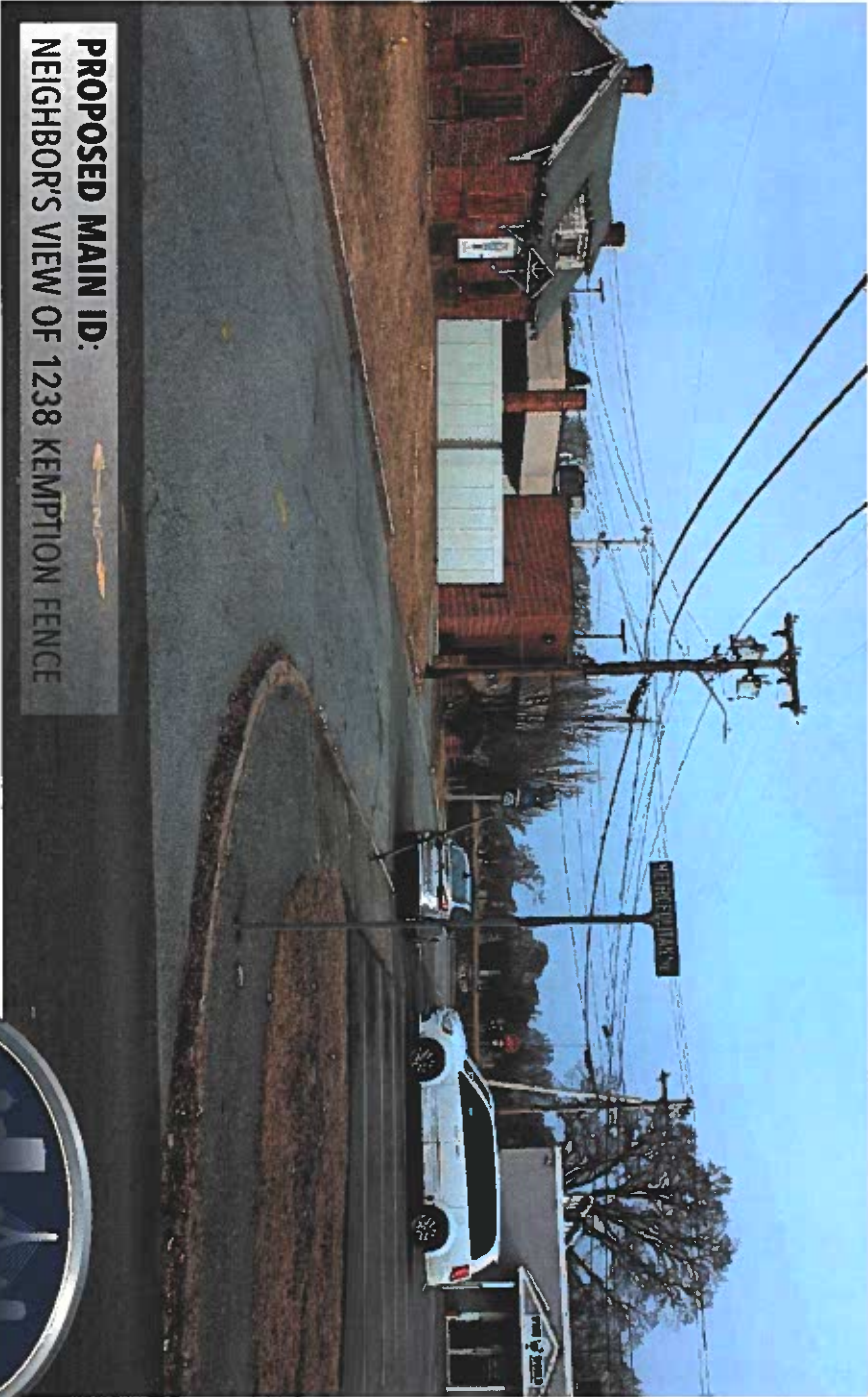

WWW.METROSIGN.NET

FAX: 978.851.2022

PHONE: 978.851.2424

170 LORUM STREET, TEWKSBURY MA 01876

Customer/Job Location:

Mechanics Cooperative Bank

New Bedford MA

DWG. DATE: 3.12.2020

Rev.1

Rev.2

Rev.3

Approval:

☐ Approved

☐ Approved As Noted

Date

X

File Name:

Mechanics Coop\_New Bedford\_19-1487.cdr

Sales.:

Adam Brodeur

Design:

SM

P.Mgr.:

Drawing #:

19-1487-1D






Notes **Sign Loc. 1**

**DOUBLE FACE  
PYLON SIGN**

Quantity: 1

DRAWING SCALE:  
1/4" = 1'-0"

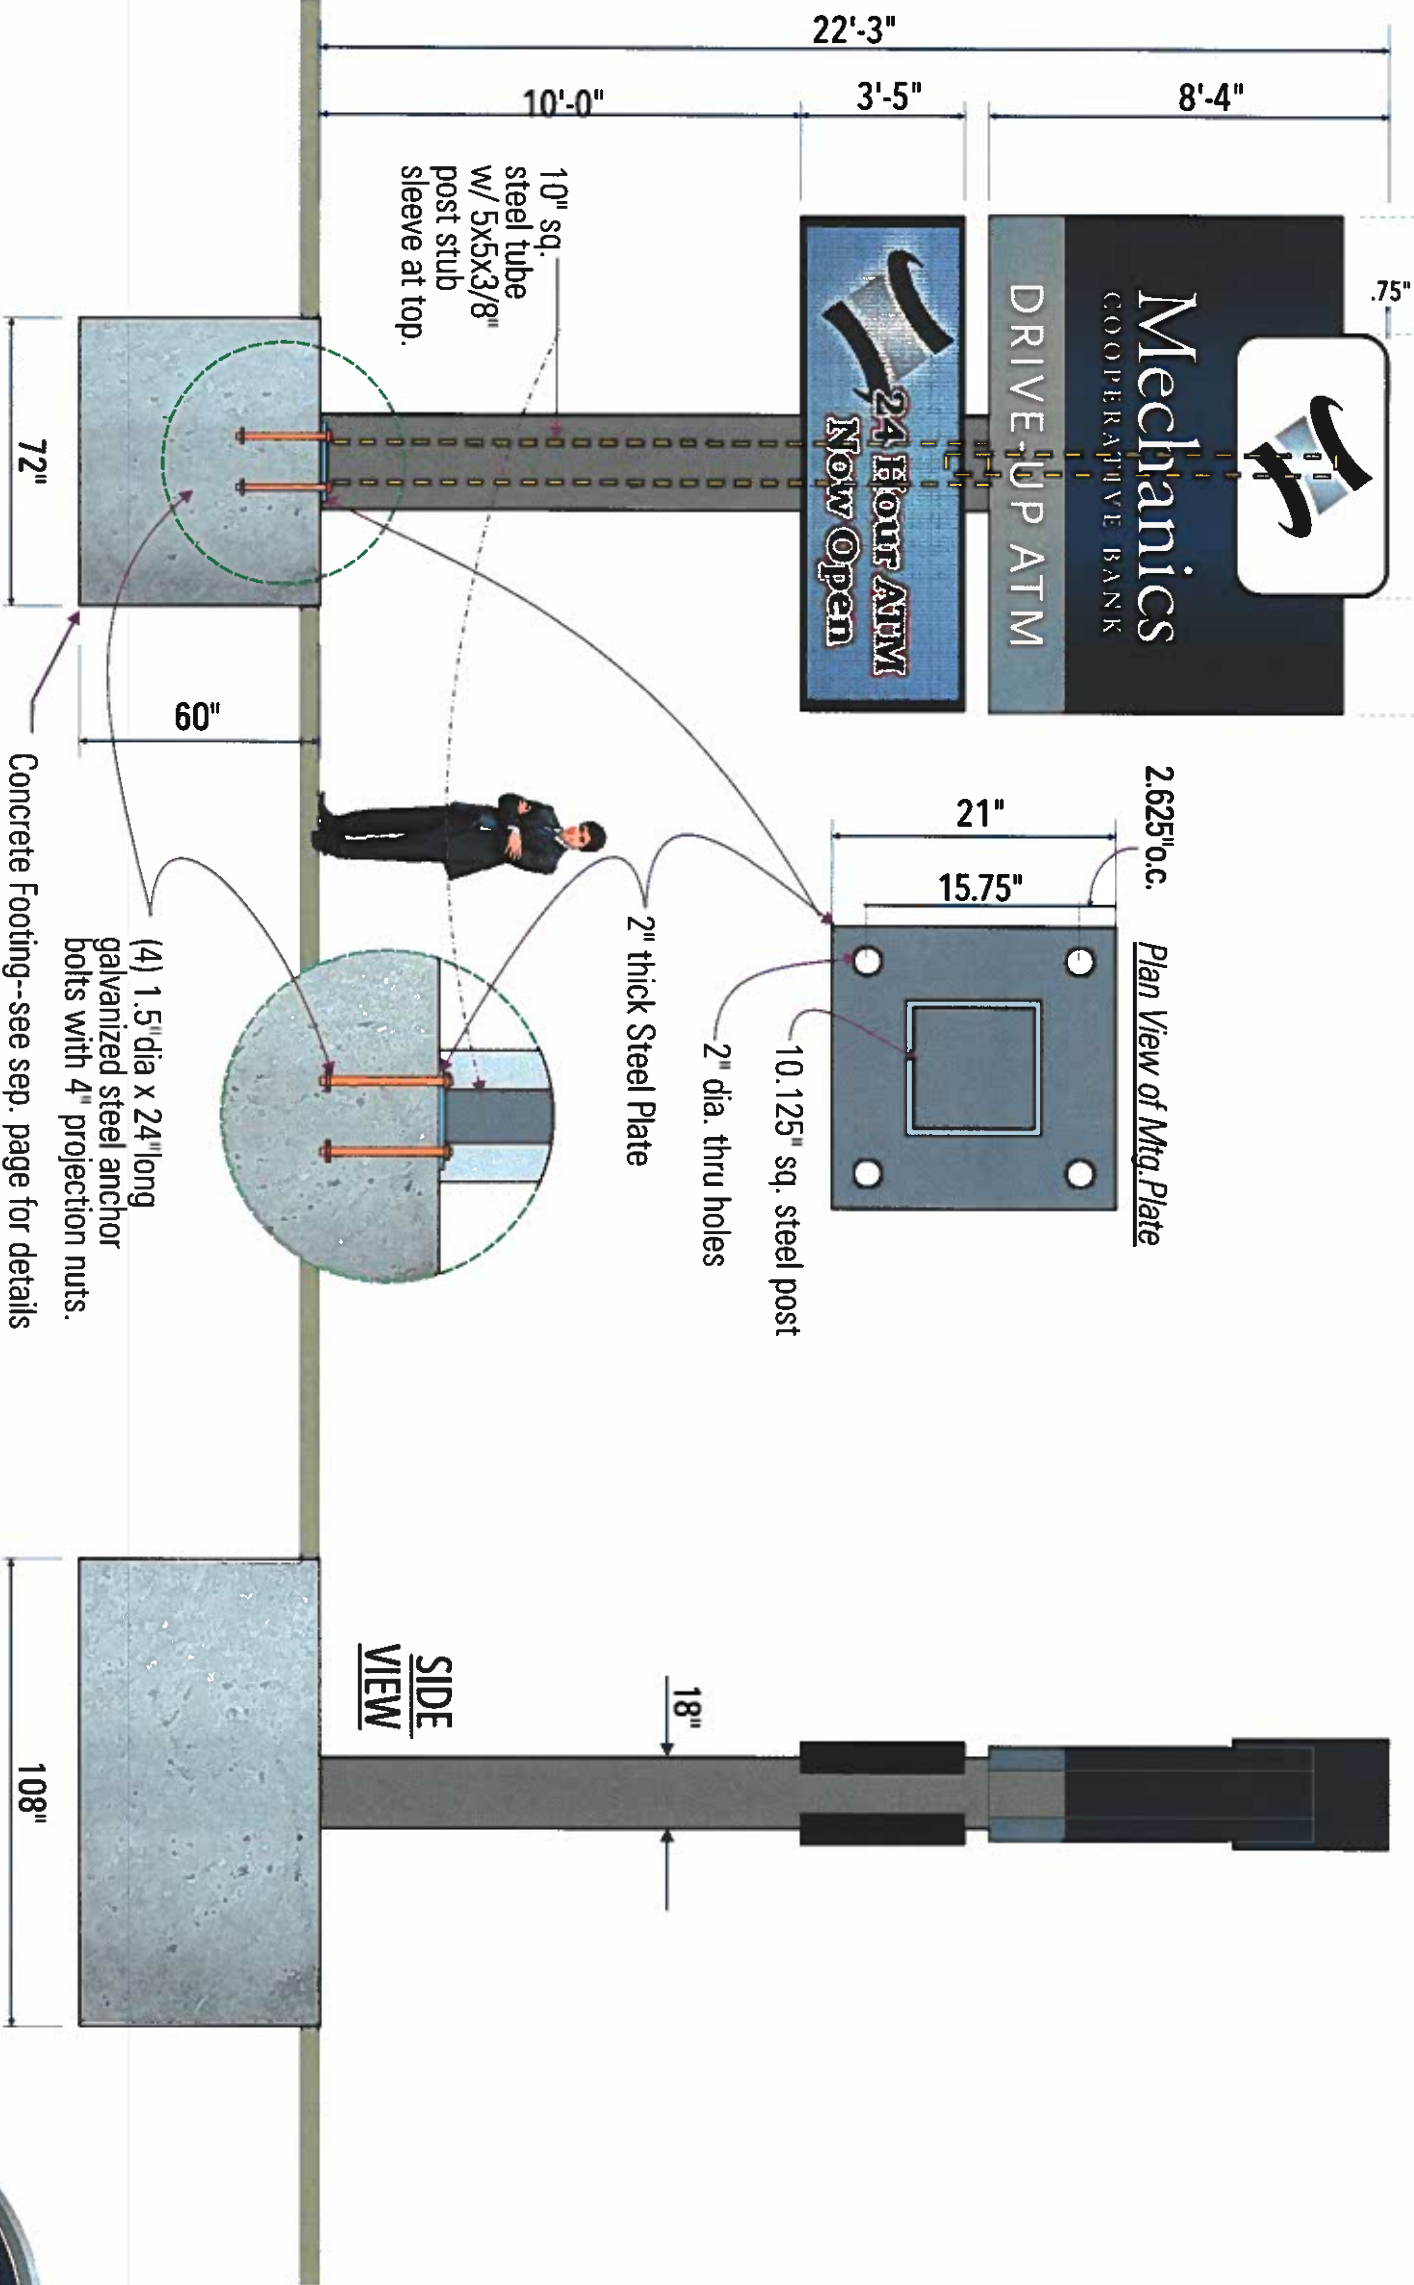

**Sign Square Footage:**  
(100" x 124") + (41" x 124") = 121.4 sq.ft.

**Release to Production:**

**Work Order:**

Sign fabrication and structural building plan to remain as drawn below although design/dimensions of the sign were reduced at the request of the Planning Board on March 11, 2020. Total sign square footage to be 64.6 square feet and sign to be 17' 10" tall. Please refer to page 3 for the final proposed sign design/dimensions.

W W W . M E T R O S I G N . N E T  
Customer/Job Location:  
**Mechanics Cooperative Bank**  
New Bedford MA

FAX: 978.851.2022  
DWG. DATE: 1.3.2020  
Rev.1  
Rev.2  
Rev.3

PHONE: 978.851.2424

170 LORUM STREET, TEWKSBURY MA 01876


Sales: Adam Brodeur  
Design: P.Mig:  
Drawing #: 19-1487-2




## Sign Loc. 1

## DOUBLE FACE PYLON SIGN

Quantity: 1

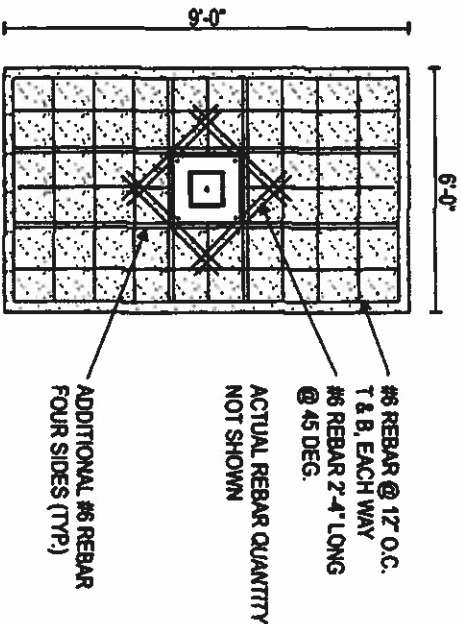

**FOUNDATION PLAN VIEW** **SCALE: NTS**

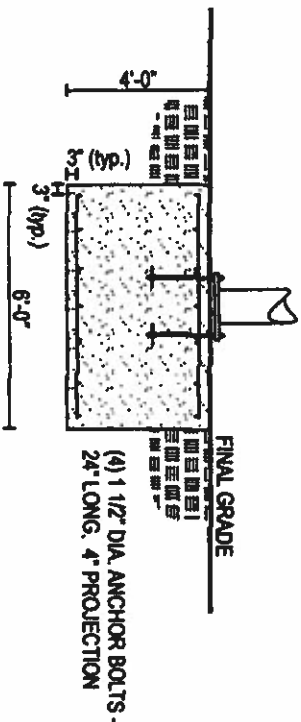

**FOUNDATION SECTION**      **SCALE: NTS**

### Sign Square Footage:

$$(100' \times 124') + (41' \times 124') = 121.45 \text{ sq. ft.}$$

## Release to Production:



### Work Order:

WWW.METROSIGN.NET

**Customer/Job Location:**


# Mechanics Cooperative Bank

**New Bedford MA**

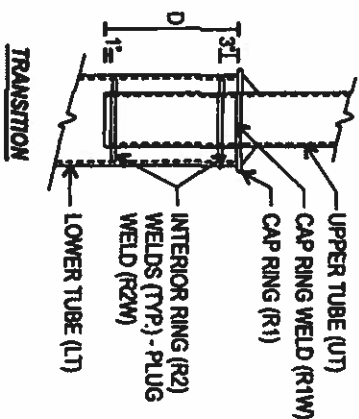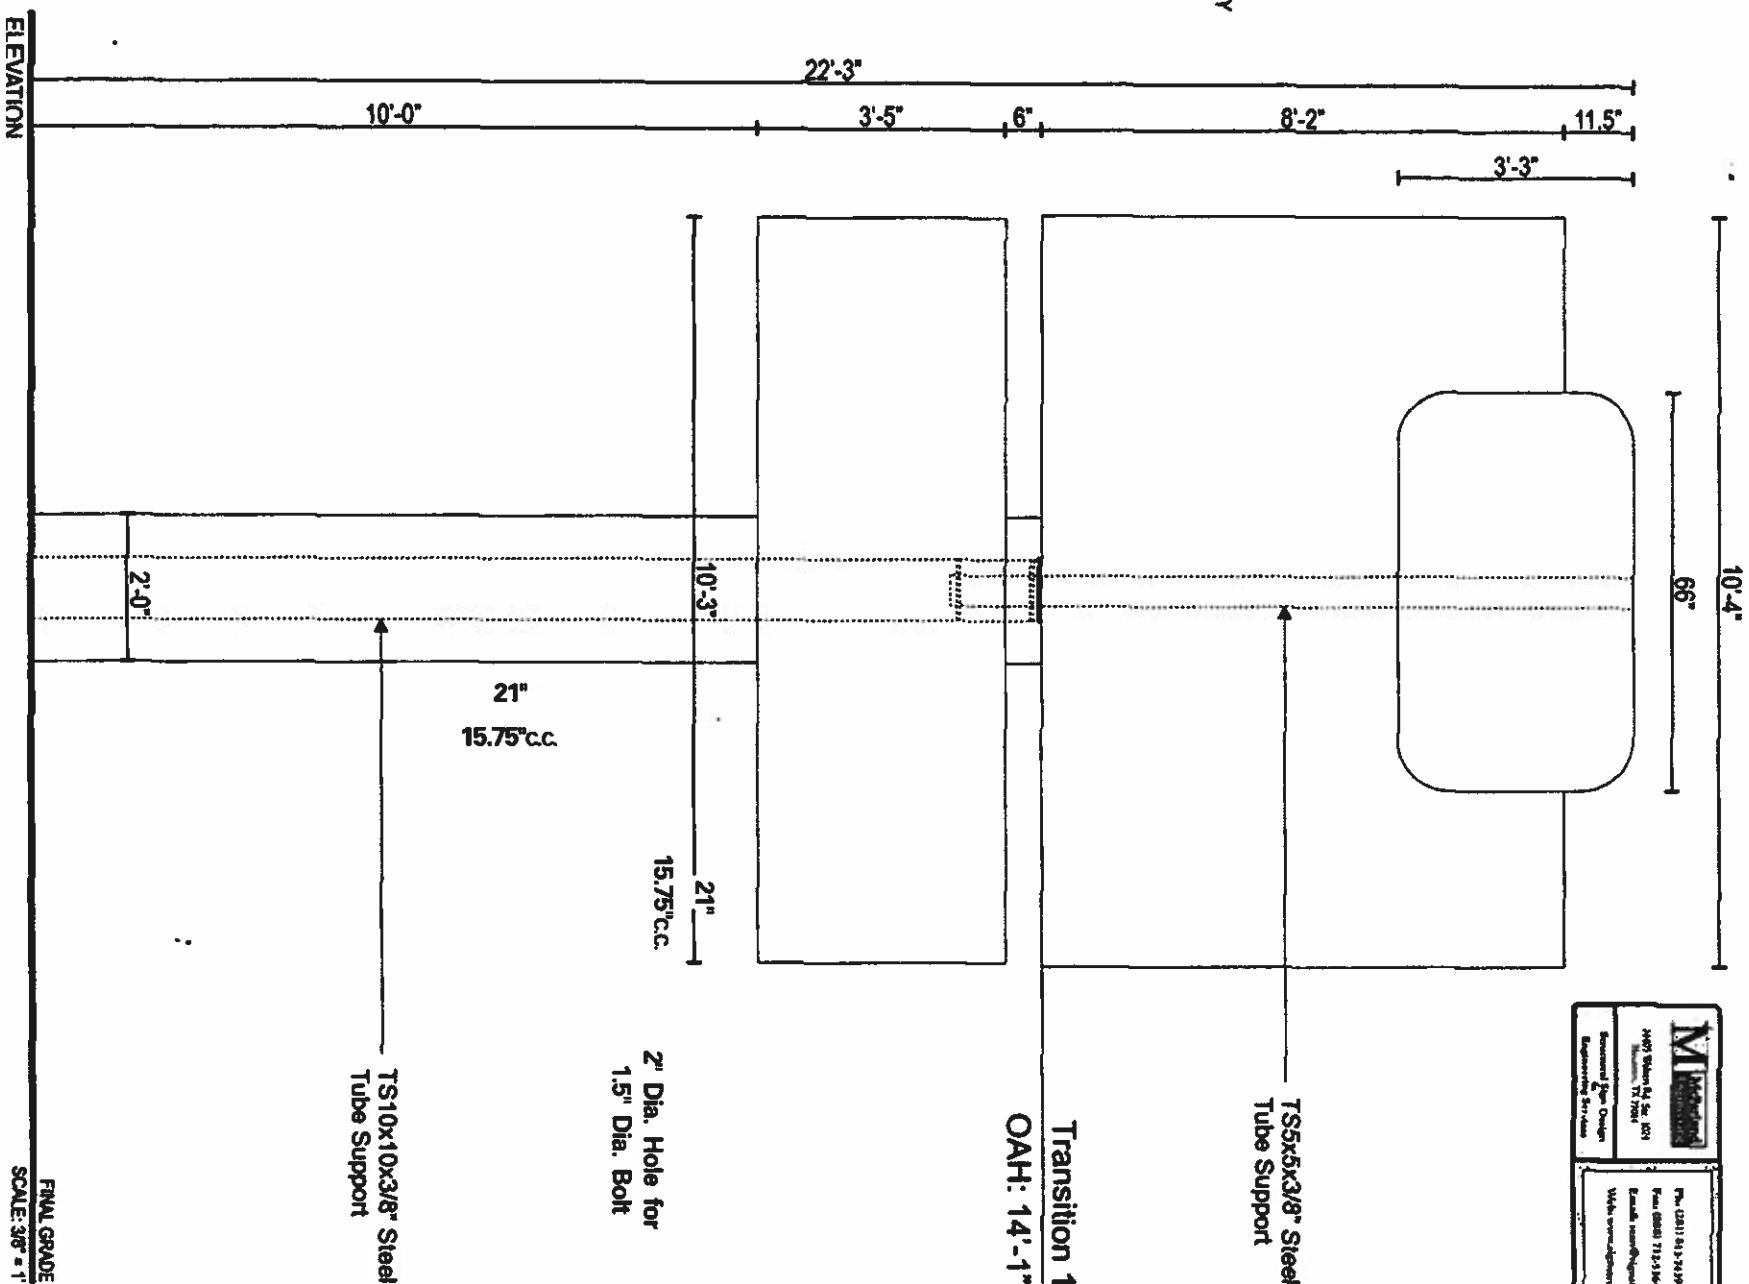

## TRANSITION TABLE

#	UT	LT	D	R1	R2	R1W	R2W
1	5"	10"	1.25'	1/2"	3/8"	1/4"	1/4"

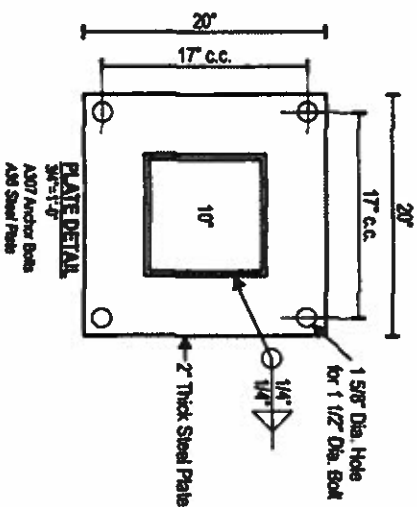

## **2019**

**This Drawing is Engineering or  
Supports and Foundation Only.  
Unless Noted Otherwise, No  
Contract Engineering is Implied**

MECHANICS BANK  
 Address: 318 BROADWAY  
 City/State: TUNTON, MA  
 Client: METRO SIGN & AWNING

**M**  
2405 Wilbur Rd. Ste. 1029  
Houston, TX 77054  
Structural Steel Design  
Engineering Services

Ph: (202) 662-7439  
Fax: (202) 773-2564  
E-mail: [news@iguardians.com](mailto:news@iguardians.com)  
Web: [www.iguardians.com](http://www.iguardians.com)

**FAX: 978.851.2022**

PHONE: 978.851.2424

1770 LORUM STREET, TEWKSBURY MA 01876

**DWG. DATE:** 1.3.2020

**Approval:** ☐ Approved ☐ Approved

**Date**



**Sales:**  
**Adarr**

<b>Design:</b> SM	<b>P.Mgr.:</b>
----------------------	----------------

**1591**

**File Name:** Mechanics Coop\_New Bedford\_19-1487.cdr

**Drawing 1:**

19-1487-2A

This design/drawing is copyrighted © 2019 Metro Sign & Awning, Inc. No part of this drawing may be reproduced, copied or exhibited in any fashion without written consent from Metro Sign & Awning, Inc.






Notes **Sign Loc. 2**


**DOUBLE FACE  
WAYFINDING SIGN**

Quantity: 1

DRAWING SCALE:  
1" = 1'-0"

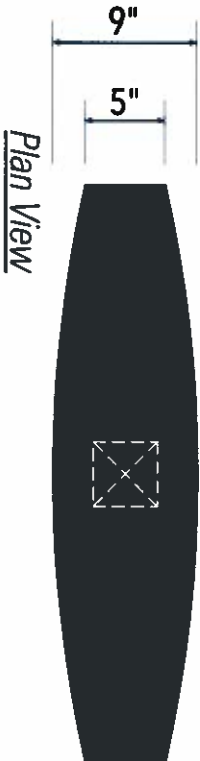

Plan View

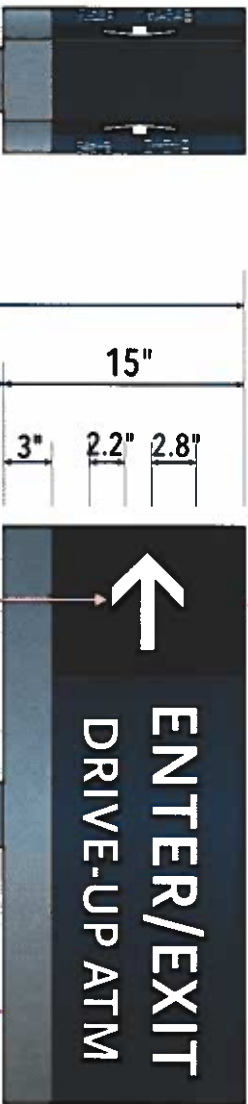

- Paint Color: LOW GLOSS FINISH
- Dark Blue PMS #295c Akzo #478-E4
  - PMS Cool Gray 7c Akzo #499-C2

- Vinyl Colors:
- ☐ 3M "Reflective White"
  - ☒ 3M #7725-197 "Light Navy"

**Sign Square Footage:**  
(15" x 36") = 3.75 sq. ft.

Font:  
Scala Sans LF-Bold

Release to Production:

Work Order:



Reverse Side


- NON-ILLUMINATED SIGN CABINET:
- 1.5" aluminum angle frame.
  - .090" thick aluminum faces.
  - Faces painted "Dark Blue" with bottom stripe painted "Gray".

Reflective white vinyl letters and arrow.


4" square aluminum post painted "Gray"

Side View

Front Side

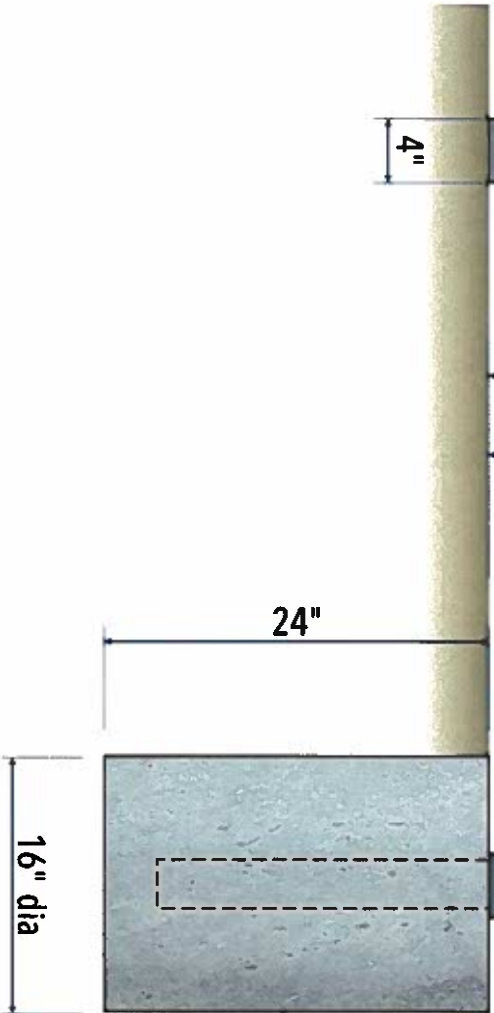

Concrete Footing  
(2.8 cu. ft. each)

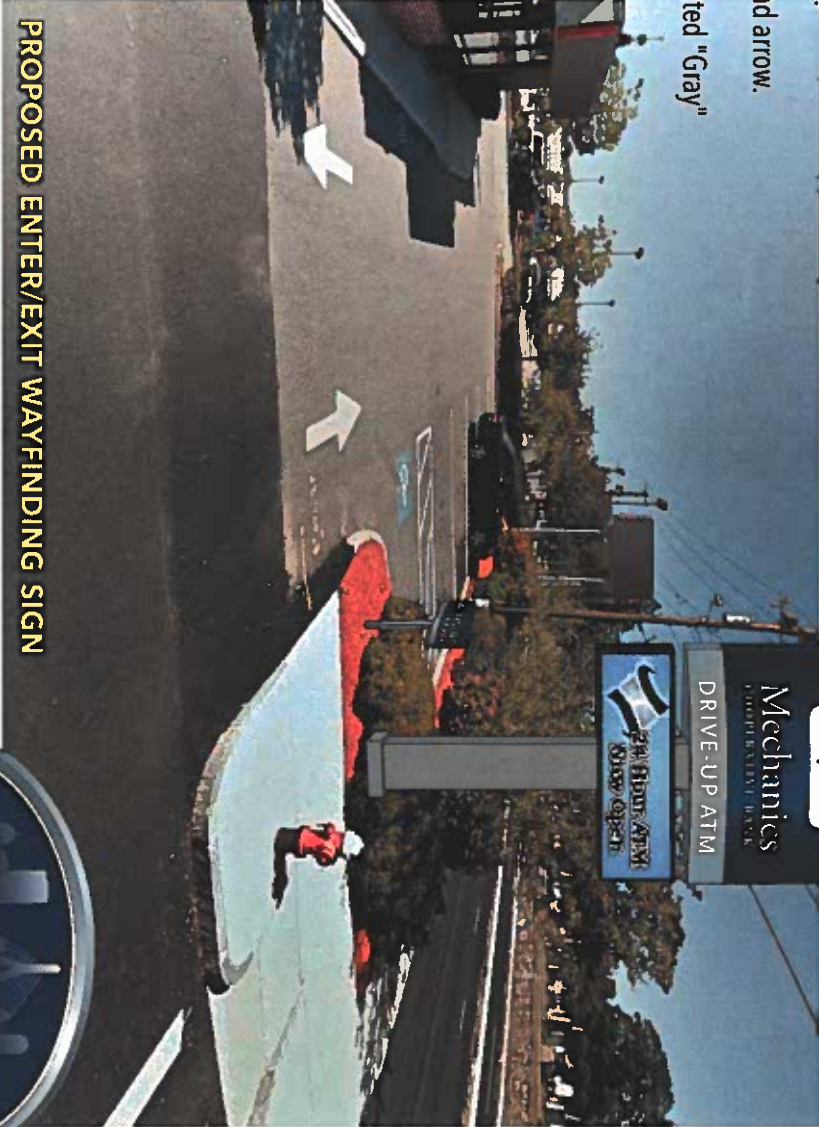

PROPOSED ENTER/EXIT WAYFINDING SIGN

WWW.METROSIGN.NET

FAX: 978.851.2022

PHONE: 978.851.2424

170 LORUM STREET, TEWKSBURY MA 01876

Customer/Job Location:

**Mechanics Cooperative Bank**  
New Bedford MA

DWG. DATE: 1.3.2020

Rev.1  
Rev.2  
Rev.3

**Approval:** ☐ Approved  
☐ Approved As Noted

Date

X

File Name: Mechanics Coop\_New Bedford\_19-1487.cdr

Sales: Adam Brodeur  
Design: SM  
Pmgr:

Drawing #: 19-1487-3

This design/drawing is copyrighted: © 2019 Metro Sign & Awning, Inc. No part of this drawing may be reproduced, copied or exhibited in any fashion without written consent from Metro Sign & Awning, Inc.





Notes **Sign Loc. 3**

**SINGLE FACE  
PAN SIGN**

Quantity: 1

**A** Pan Sign

- 6" deep sign.
- Framed of aluminum tube.
- Flat face to be .090 thick aluminum, painted "White" with Dk.Blue border.
- Sign sides painted "Dark Blue".
- Internal White LED grid lighting.
- Sign mounted flush to building wall with concealed angle brackets.

**B**

Pan Sign

- 4" deep sign.
- Framed of 1"x4" aluminum tube.
- Flat face to be .090 thick aluminum, with flat bleed edges.
- Faces and sides painted "Dark Blue".
- Internal White LED grid lighting.
- Sign mounted flush to building wall with concealed angle brackets.

**C**



Letters & Logo

- 1/2" thick "White" acrylic push-thru letters installed over routed aluminum background sign face.
- Logo graphic to have digitally printed vinyl overlay.

Paint Color: LOW GLOSS FINISH

- ☒ Dark Blue PMS #295c Akzo #478-E4
- ☐ White

Vinyl Colors:

-  Digital Print: clear vinyl w/clear vinyl overlaminate.
-  Avery #A9591-1 "Twilight Blue"


**Sign Square Footage:**

(42" x 71") + (32" x 169") = 58.2 sq.ft.

**Release to Production:**

**Work Order:**

DRAWING SCALE:  
1/2" = 1'-0"

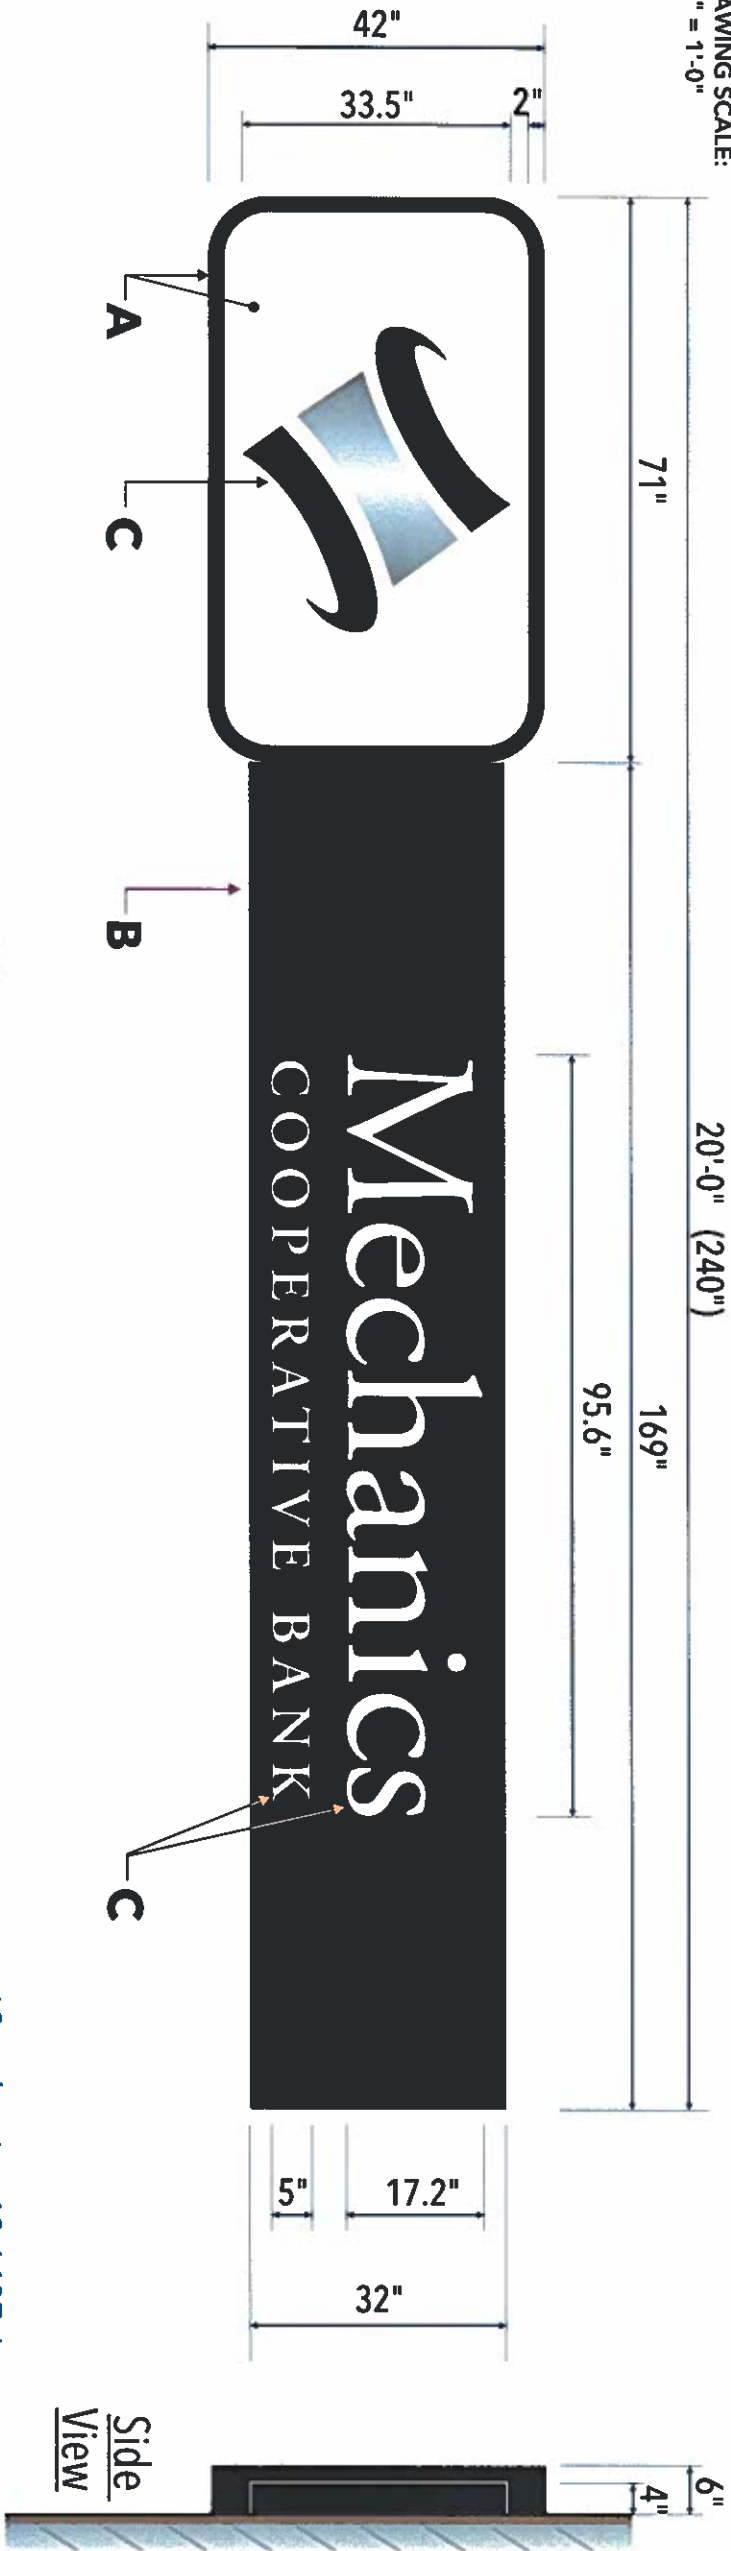

PROPOSED BUILDING SIGN

WWW.METROSIGN.NET		FAX: 978.851.2022		PHONE: 978.851.2424		170 LORUM STREET, TEWKSBURY MA 01876	
Customer/Job Location:		DWG. DATE: 1.3.2020		Approval: <input type="checkbox"/> Approved <input type="checkbox"/> Approved As Noted		Sales: Adam Brodeur	
Mechanics Cooperative Bank		Rev. 1.6.2019: removed recess on logo		Date: X		Design: SM	
New Bedford MA		Rev. 2		File Name: Mechanics Coop_New Bedford_19-1487.cdr		P.Mgr.: Drawing #: 19-1487-4r1	
		Rev. 3					

This design/drawing is copyrighted: ©2019 Metro Sign & Awning, Inc. No part of this drawing may be reproduced, copied or exhibited in any fashion without written consent from Metro Sign & Awning, Inc.





Notes **Sign Loc. 4**

DRAWING SCALE:  
3/4" = 1'-0"

ENTRANCE  
DOOR GRAPHICS

Quantity: 1

**A**  
Vinyl Decal  
Graphics and blue background  
digitally printed onto clear adhesive  
vinyl (mirror image), and applied to  
interior side of glass sidelight window.  
(2nd surface)


**B**  
White Vinyl Graphics  
Plotter cut adhesive white vinyl  
applied to interior side of glass door.  
(2nd surface)

**Vinyl Colors:**  
Digital Print: clear vinyl  
backed with matte white vinyl.  
Dark Blue PMS #295c

Font:  
Scala Sans Regular

Release to Production:

Work Order:

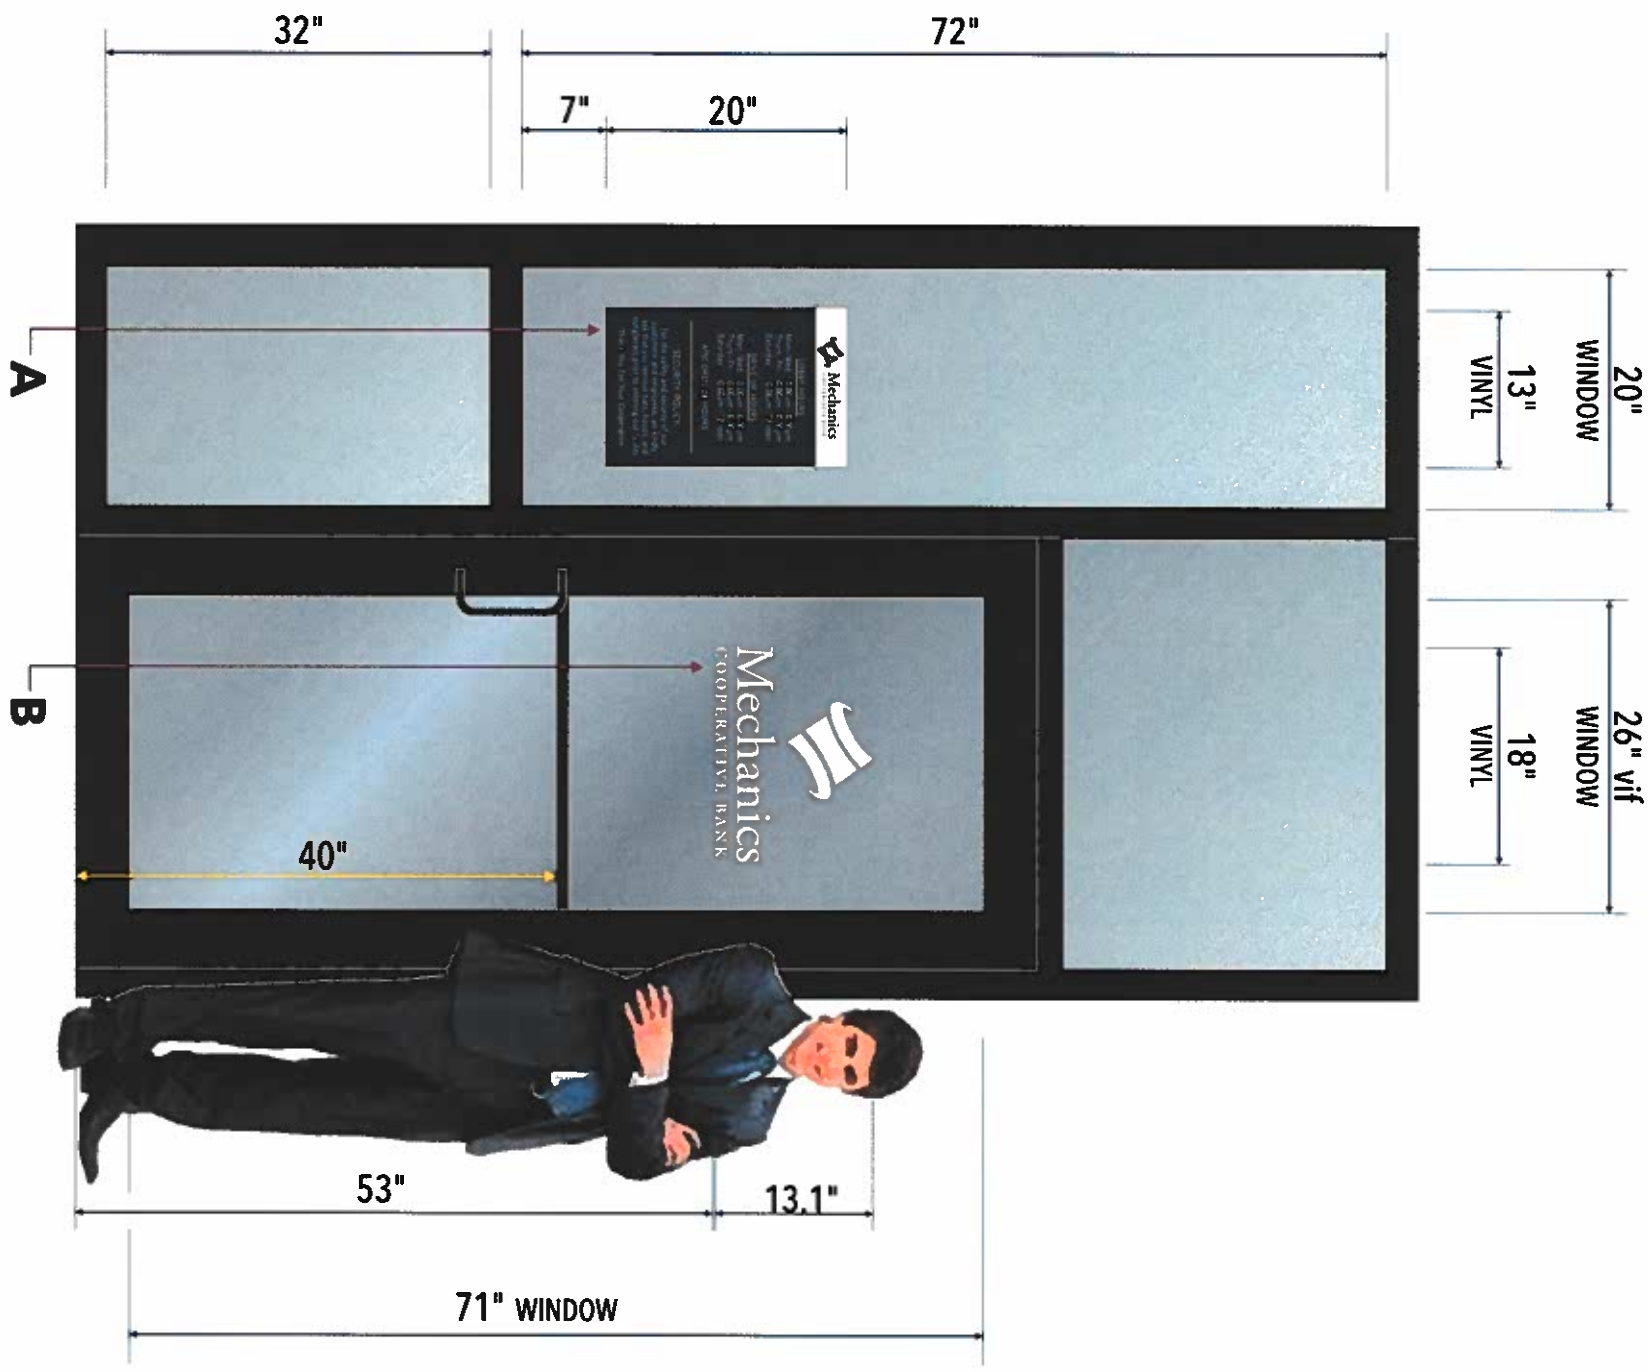

LOBBY HOURS

Mon.-Wed. 0:00am - 0:00pm  
Thurs.-Fri. 0:00am - 0:00pm  
Saturday 0:00am - 12noon

DRIVE UP HOURS


Mon.-Wed. 0:00am - 0:00pm  
Thurs.-Fri. 0:00am - 0:00pm  
Saturday 0:00am - 12 noon

ATM OPEN 24 HOURS

SECURITY POLICY

For the safety and security of our  
customers and employees, we kindly  
ask that you remove hats, hoods, and  
sunglasses prior to entering our facility.  
Thank You For Your Cooperation

\*Hours to be  
determined

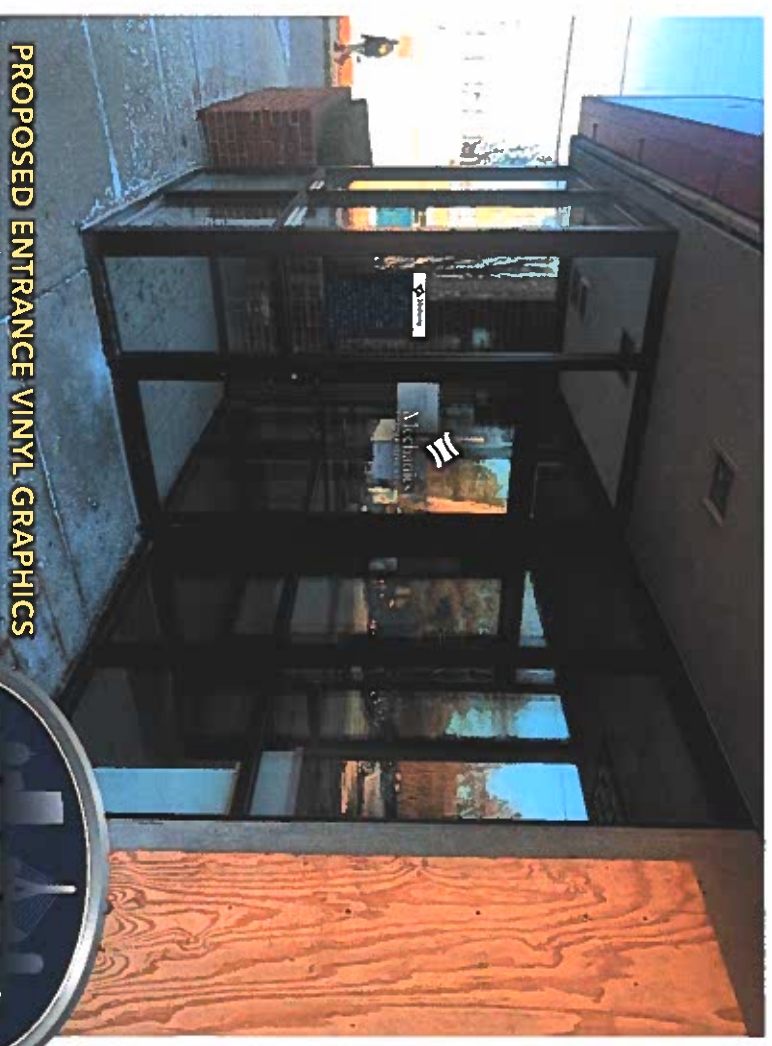

PROPOSED ENTRANCE VINYL GRAPHICS

WWW.METROSIGN.NET FAX: 978.851.2022 PHONE: 978.851.2424 170 LORUM STREET, TEWKSBURY MA 01876

Customer/Job Location: **Mechanics Cooperative Bank**  
New Bedford MA

DWG. DATE: 1.3.2020

Rev.1  
Rev.2  
Rev.3

Approval: ☐ Approved ☐ Approved As Noted Date X

File Name: Mechanics Coop\_New Bedford\_19-1487.cdr

Sales: Adam Brodeur Designer: SM P.Mgr.:

Drawing #: 19-1487-5

This design/drawing is copyrighted: © 2019 Metro Sign & Awning, Inc. No part of this drawing may be reproduced, copied or exhibited in any fashion without written consent from Metro Sign & Awning, Inc.





Notes **Sign Loc. 5A**

**SINGLE FACE  
ILLUMINATED SIGN**

Quantity: 1

**A**

Pan Sign

- 6" deep sign.
- Framed of aluminum tube.
- Flat face to be .090 thick aluminum, painted "White" with Dk. Blue border.
- Sign sides painted "Dark Blue".
- Internal White LED grid lighting.
- Sign mounted flush to building wall with concealed angle brackets.

**B**

Pan Sign

- 4" deep sign.
- Framed of 1"x4" aluminum tube.
- Flat face to be .090 thick aluminum, with flat bleed edges.
- Faces and sides painted "Dark Blue".
- Internal White LED grid lighting.
- Sign mounted flush to building wall with concealed angle brackets.

**C**

Letters & Logo

- 1/2" thick "White" acrylic push-thru letters installed over routed aluminum background sign face.
- Logo graphic to have digitally printed vinyl overlay.

Paint Color: LOW GLOSS FINISH

■ Dark Blue PMS #295c

■ Akzo #478-E4

□ White

Vinyl Colors:

➤ Digital Print: clear vinyl w/ clear vinyl overlaminate.

➤ Avery #A9591-1 "Twilight Blue"

**Sign Square Footage:**

(30" x 50.5") + (24" x 135.5") = 33.1 sq.ft.


**Release to Production:**

**Work Order:**

DRAWING SCALE:  
1/2" = 1'-0"




Side View

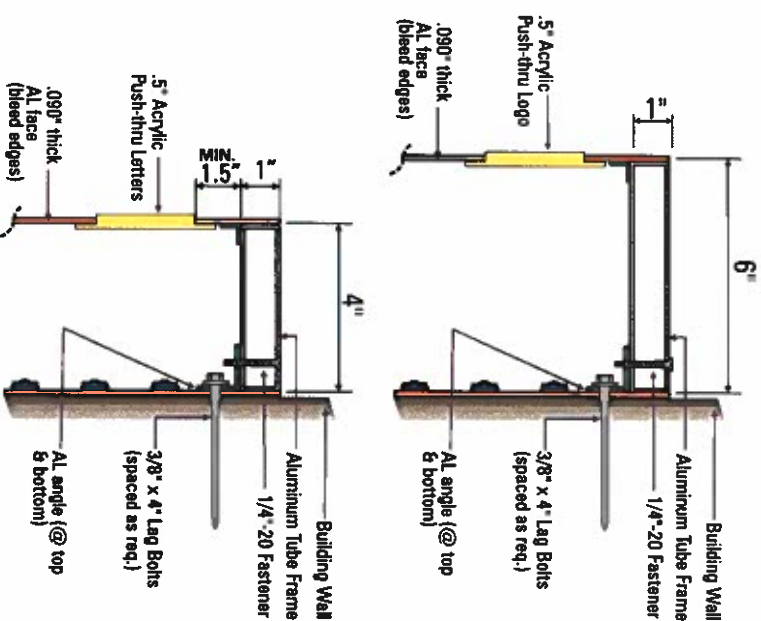

**Install To Stud or Blocking**



**Sign Loc. 5A**

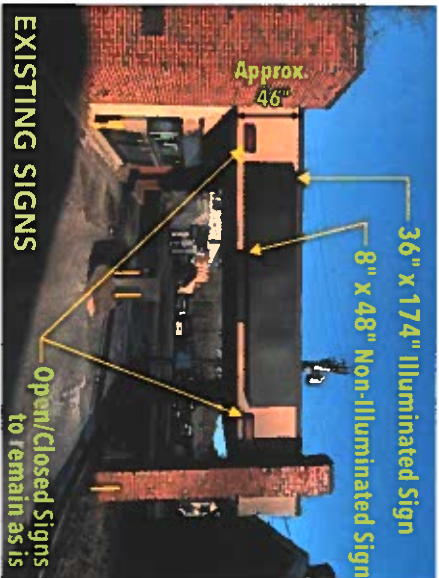

WWW.METROSIGN.NET

FAX: 978.851.2022

PHONE: 978.851.2424

170 LORUM STREET, TEWKSBURY MA 01876

Customer/Job Location:

**Mechanics Cooperative Bank**

New Bedford MA

DWG. DATE: 1.3.2020

Rev.1 1.6.2018: redesign

Rev.2

Rev.3

Approval: ☐ Approved

☐ Approved As Noted

Date

X

File Name: Mechanics Coop\_New Bedford\_19-1487.cdr

Sales: Adam Brodeur

SM

Design: P.Mgr.

Drawing #: 19-1487-6r1





DRAWING SCALE:  
1" = 1'-0"

Notes **Sign Loc. 5B**

NON-ILLUMINATED  
FLAT PANEL SIGN


Quantity: 1 each

**A**

- Flat Panel Sign  
.090" thick aluminum panel.  
– Panel painted "Dk. Blue".  
– Sign mounted flush to building wall  
with blind stud mounts.

**B**

Graphics:  
Plotter cut REFLECTIVE WHITE flat  
adhesive vinyl letters.

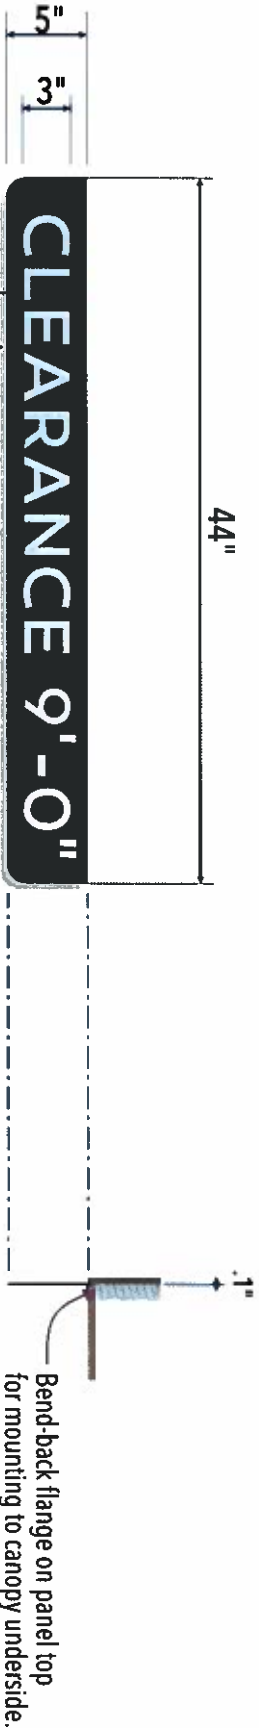

**A** Painted Blue Background

**B** Reflective White Flat Adhesive Vinyl Letters

Side View


Paint Color: LOW GLOSS FINISH  
Dark Blue PMS #295c  
Akzo #478-E4

Vinyl Colors:


☐ Reflective White Vinyl

Release to Production:

Work Order:

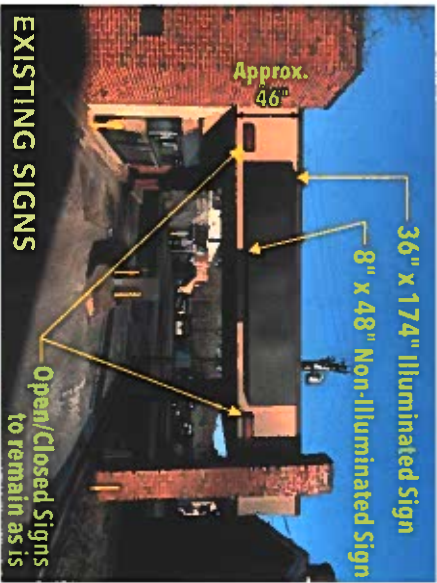

**Sign Loc. 5A**

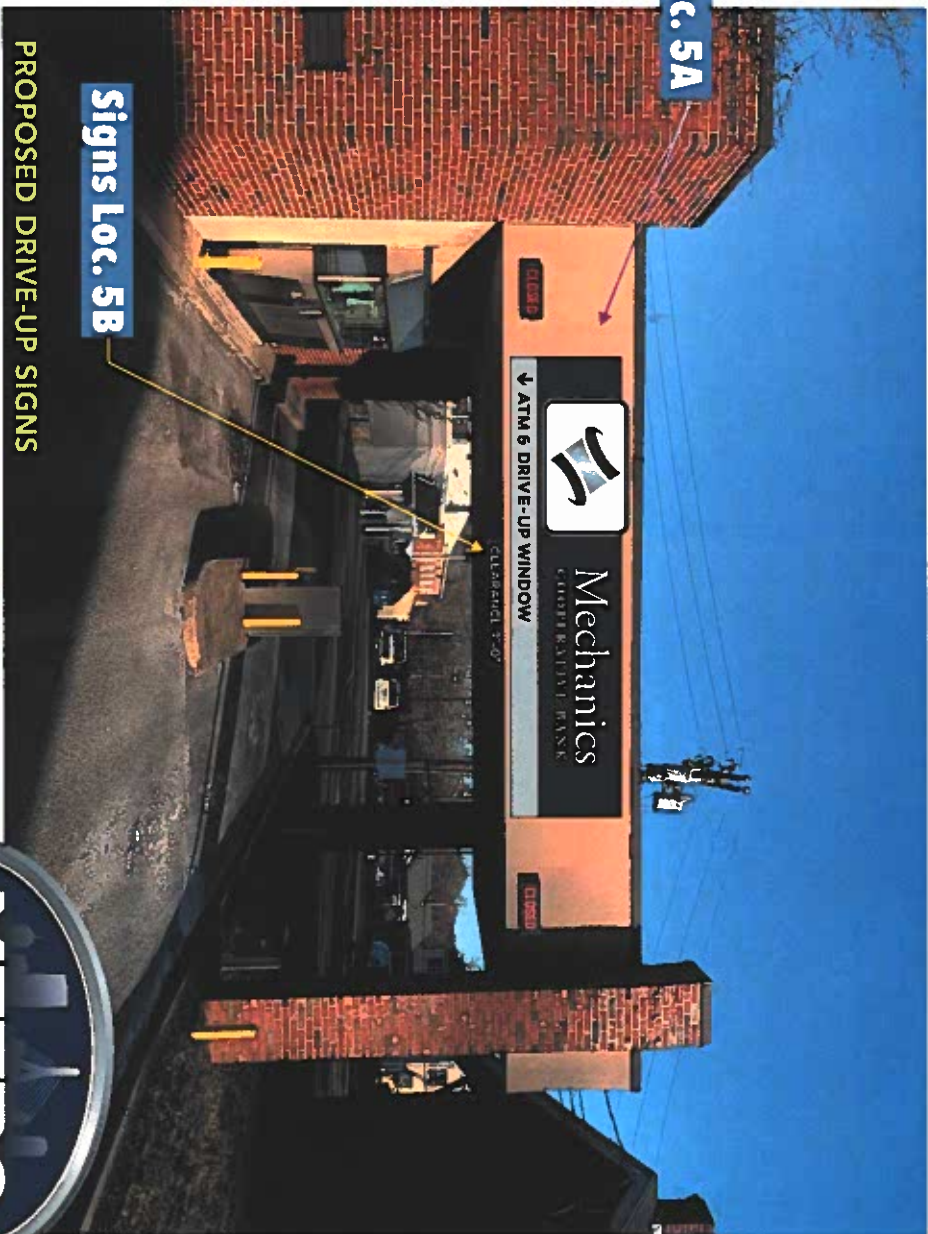

WWW.METROSIGN.NET

FAX: 978.851.2022

PHONE: 978.851.2424

170 LORUM STREET, TEWKSBURY MA 01876

Customer/Job Location:

**Mechanics Cooperative Bank**

New Bedford MA

DWG. DATE: 1.3.2020

Rev.1 1.6.2018: deleted line #'s

Rev.2

Rev.3

Approval: ☐ Approved  
☐ Approved As Noted

Date

X

File Name: Mechanics Coop\_New Bedford\_19-1487.cdr

Sales.: Adam Brodeur  
Design: SIM  
Pmgr.:

Drawing #: 19-1487-7r1



This design/drawing is copyrighted: © 2019 Metro Sign & Awning, Inc. No part of this drawing may be reproduced, copied or exhibited in any fashion without written consent from Metro Sign & Awning, Inc.




Notes **Sign Loc. 6**

DRIVE-UP WINDOW  
VINYL PANELS

Quantity: 1 each

- A**  
Vinyl Panel
- Blue background graphics digitally printed onto white vinyl
  - Applied to exterior side of glass windows. (1st surface)

DRAWING SCALE:  
3/4" = 1'-0"

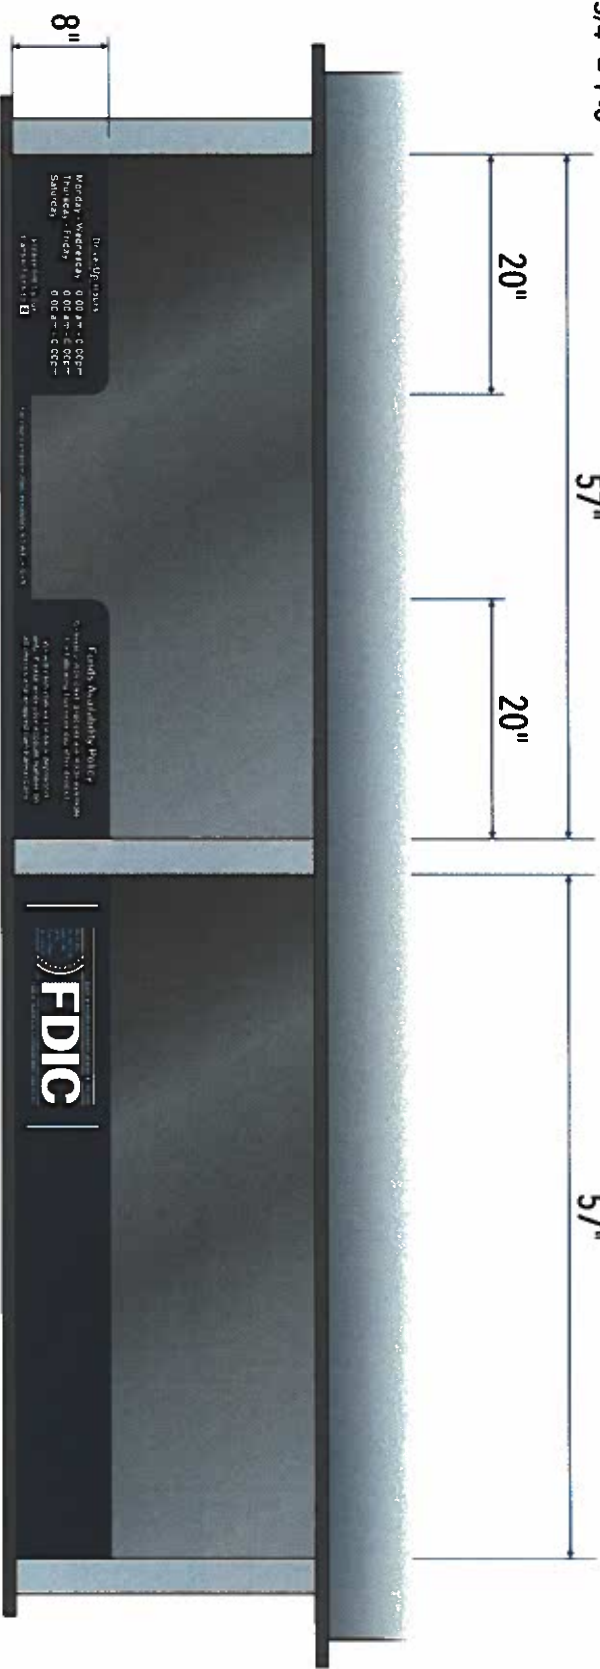

**Note:**

All copy and FDIC symbol/message to be verified and approved by Bank Mangement  
\*Hours to be determined.

Drive-Up Hours

Monday - Wednesday 0:00 am - 0:00pm  
Thursday - Friday 0:00 am - 0:00pm  
Saturday 0:00 am - 0:00pm

Please limit your transactions to **2**

For your own protection, absolutely NO WALK-UPS.

Funds Availability Policy

Generally, non-cash deposits are made available the following business day after deposit.

We will cash checks for bank depositors only. Please write your account number on all checks and wrapped coin transactions.

Vinyl Print Colors:

☐ White Vinyl

☒ Dark Blue PMS #295c

\*Clear lustre finish Overlaminate

Font:  
Swiss 721 Bold (Helv.Bold)

Release to Production:

Work Order:

WWW.METROSIGN.NET

FAX: 978.851.2022

PHONE: 978.851.2424

170 LORUM STREET, TEWKSBURY MA 01876

Customer/Job Location:

**Mechanics Cooperative Bank**  
New Bedford MA

DWG. DATE: 1.3.2020

Rev.1

Rev.2

This design/drawing is copyrighted: ©2019 Metro Sign & Awning, Inc. No part of this drawing may be reproduced, copied or exhibited in any fashion without written consent from Metro Sign & Awning, Inc.

**Approval:** ☐ Approved

☐ Approved As Noted

Date

X

File Name: Mechanics Coop\_New Bedford\_19-1487.cdr

Sales: Adam Brodeur

Design: SM

P.Mgr.:

Drawing #:

19-1487-8





Notes **Sign Loc. 7**

**SINGLE FACE  
PAN SIGN**

Quantity: 1

- A**  
Pan Sign  
1" deep sign.  
– Framed of aluminum tube.  
– Brakeformed face and sides to be .090 thick aluminum.  
– Face and sides painted "Dark Blue".  
– Sign mounted flush to building wall with concealed angle brackets.

- B**  
Graphics  
Plotter cut flat adhesive "Reflective White" letters and symbol applied to pan sign background.  
– Symbol to have red vinyl overlay.

**Vinyl Colors:**

☐ Reflective White



☒ 3M 63 Geranium Red

Font:  
**Swiss 721 Bold (Helv.Bold)**

**Release to Production:**

**Work Order:**

DRAWING SCALE:  
3/4" = 1'-0"

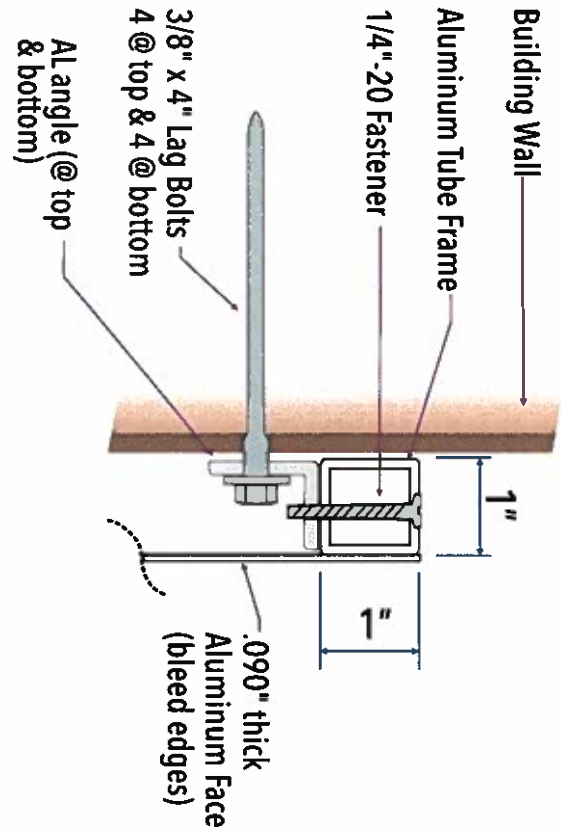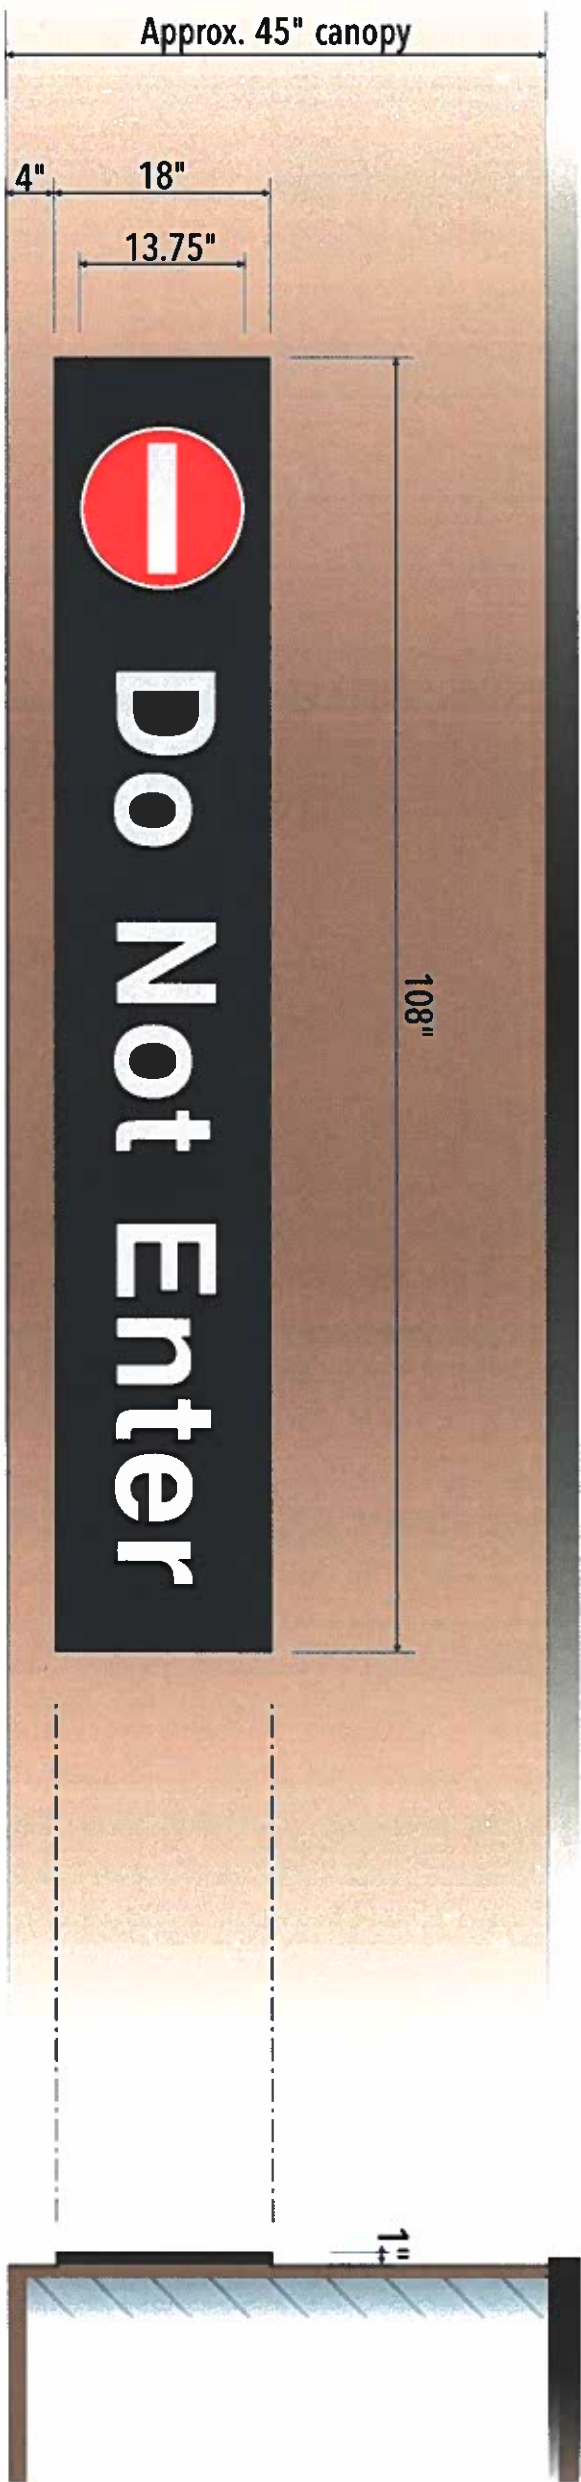

**Install Detail**



WWW.METROSIGN.NET

FAX: 978.851.2022

PHONE: 978.851.2424

170 LORUM STREET, TEWKSBURY MA 01876

Customer/Job Location:  
**Mechanics Cooperative Bank**  
New Bedford MA

DWG. DATE: 1.3.2020  
Rev.1  
Rev.2  
Rev.3

**Approval:**☐ Approved  
☐ Approved As Noted

Date  X

**Sales: Adam Brodeur**  
**Design: SM**  
**P.Mgr.:**

**File Name:** Mechanics Coop\_New Bedford\_19-1487.cdr

**Drawing #:** 19-1487-9

This design/drawing is copyrighted. ©2019 Metro Sign & Awning, Inc. No part of this drawing may be reproduced, copied or exhibited in any fashion without written consent from Metro Sign & Awning, Inc.



Notes **Sign Loc. 8**

DRAWING SCALE:  
1" = 1'-0" 2"

**SINGLE FACE  
POST & PANEL SIGN**

Quantity: 1

**A**

Sign Panel

- .080" thick aluminum.
- Face covered with digitally printed "Reflective White" vinyl.
- Sign anchored to post with 2 screws.

**B**

Post:

- 2" square aluminum tube post with stock painted "White" finish.

Paint Colors:

- ☐ Stock White

Vinyl Colors:



- ☐ Reflective White
- ☒ Printed Blue

**Font:**

**Swiss 721 Bold (Helv.Bold)**

**Release to Production:**

**Work Order:**

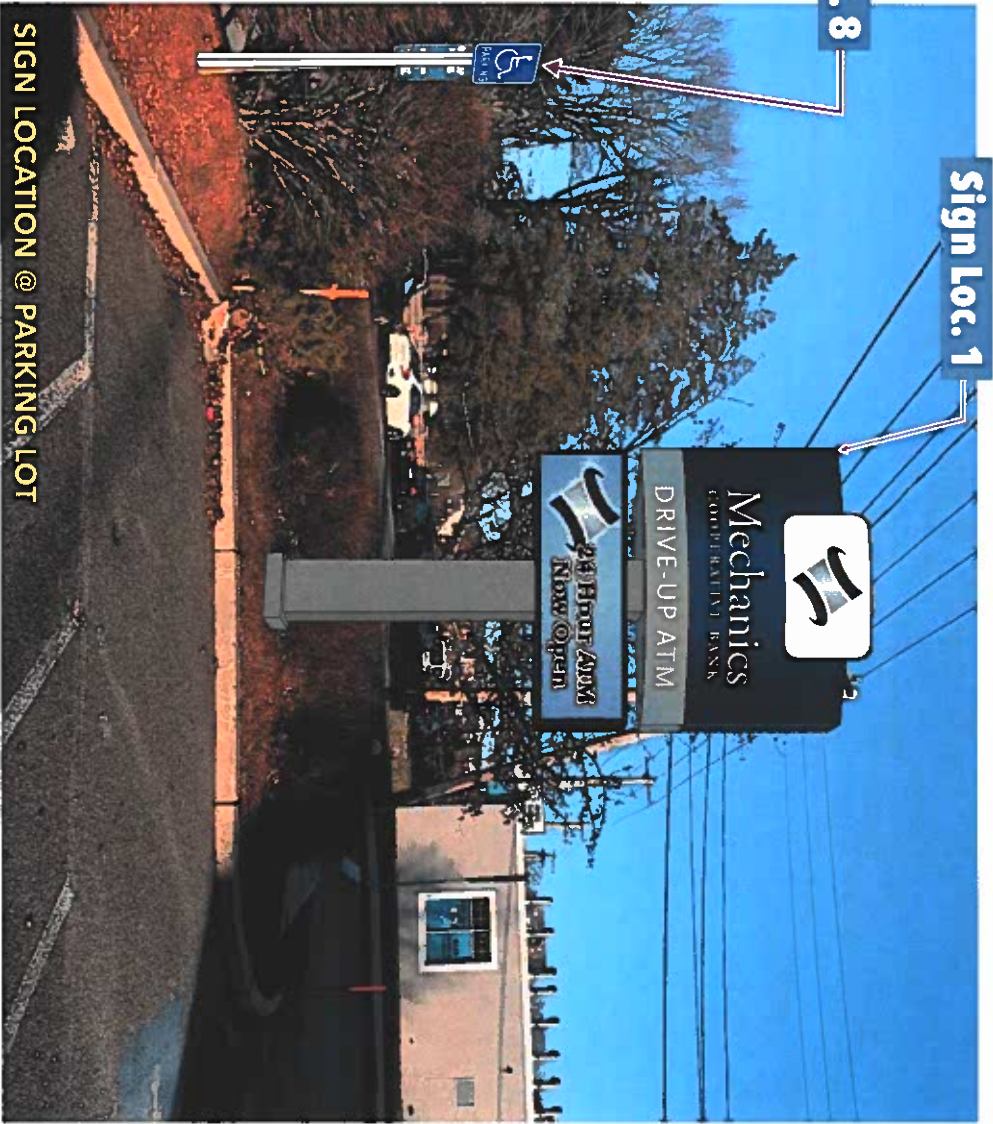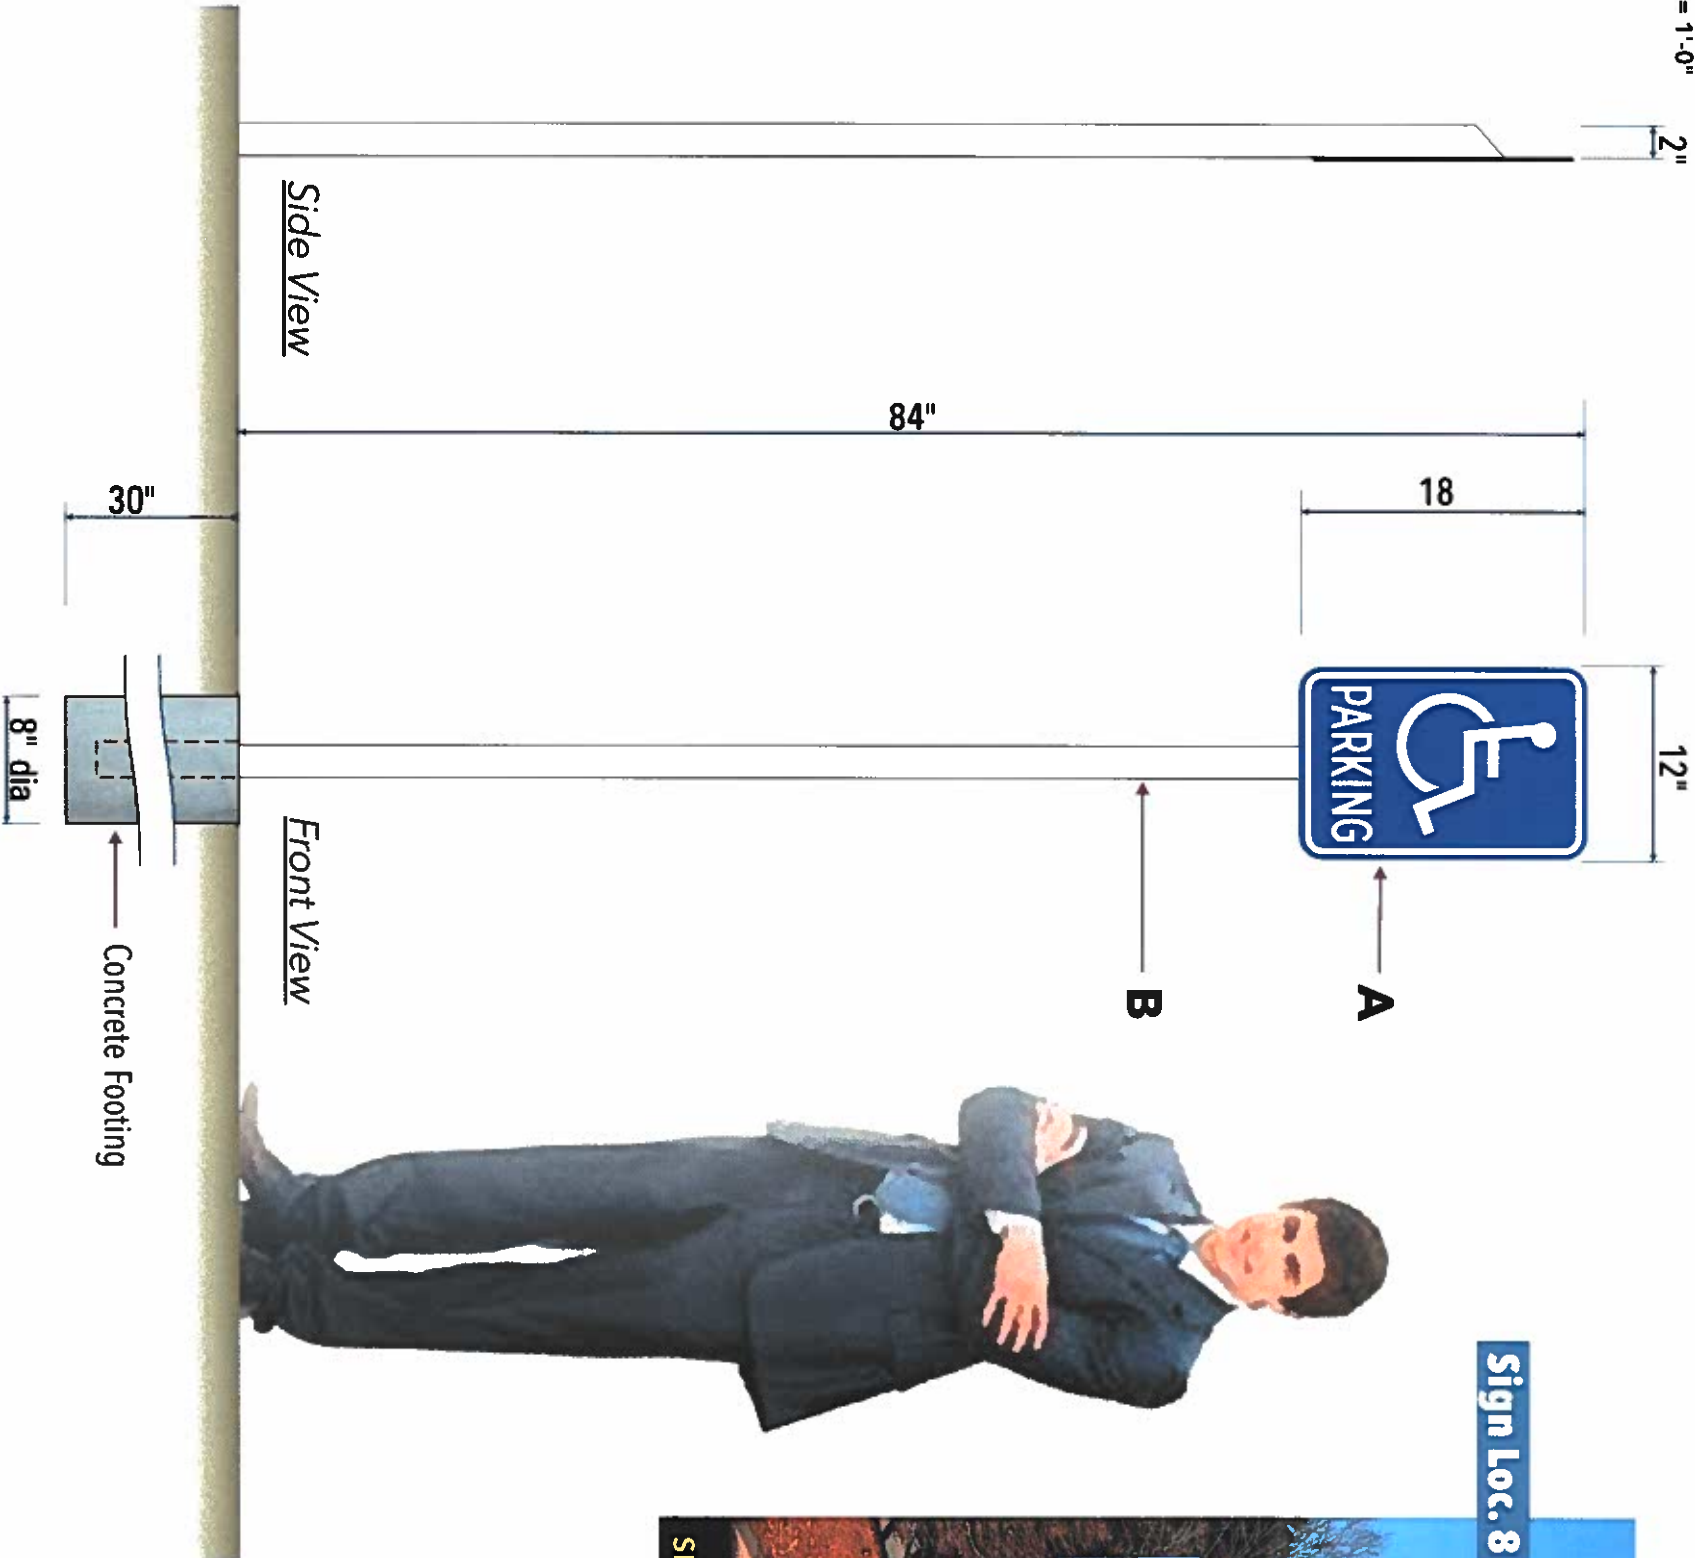

WWW.METROSIGN.NET

FAX: 978.851.2022

PHONE: 978.851.2424

170 LORUM STREET, TEWKSBURY MA 01876

Customer/Job Location:

**Mechanics Cooperative Bank**

New Bedford MA

DWG. DATE: 1.3.2020

Rev.1

Rev.2

Rev.3

**Approval:**

☐ Approved

☐ Approved As Noted

Date

X

File Name: Mechanics Coop\_New Bedford\_19-1487.cdr

Sales: Adam Brodeur

Design: SM

Plmgr:

Drawing #: 19-1487-10





Notes


SIGN LOCATION  
MAP

Release to Production:

Work Order:

Existing 20' Pylon Sign  
to be Removed

ZONE: MUB  
MIXED USE BUSINESS DISTRICT

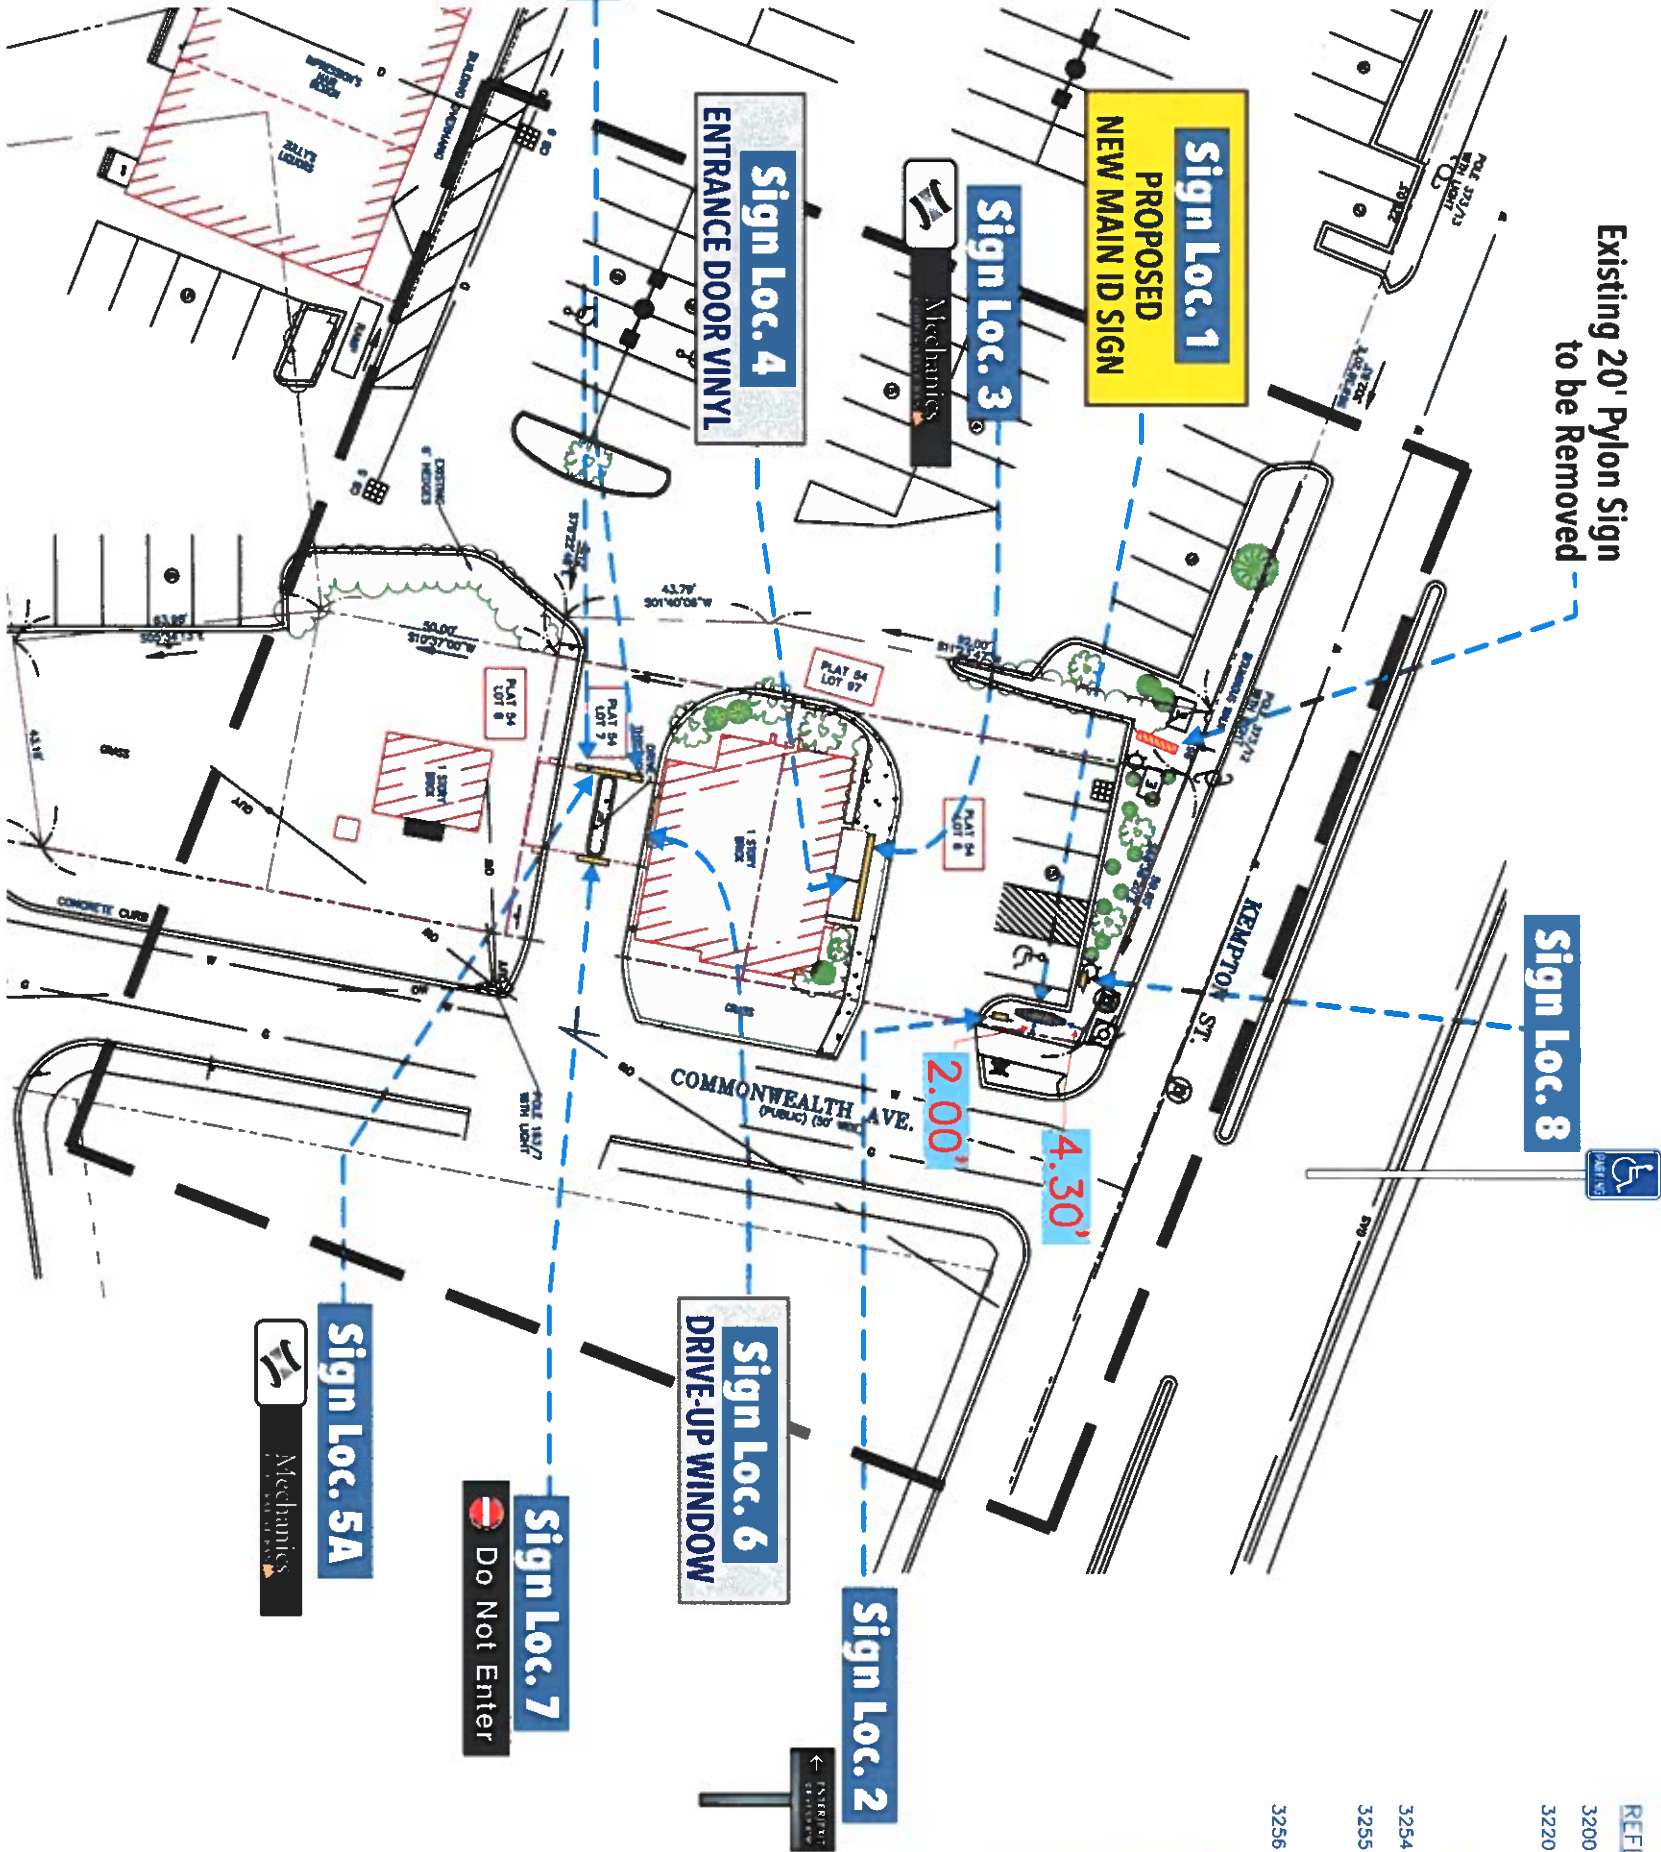

REFERENCE NEW BEDFORD ORDINANCES:

- 3200 SIGN REGULATIONS:
- 3220 PROHIBITED SIGNS:  
SIGN SHALL NOT VIOLATE PROHIBITIONS OF THIS SECTION, INCLUDING BUT NOT LIMITED TO, SIGN SHALL NOT BE DIGITAL OR DYNAMIC SIGN DISPLAY, SHALL NOT ROTATE OR REVOLVE AND SHALL NOT INCORPORATE FLASHING LIGHTING.
- 3254 GROUND SIGNS:
- 3255 AREA RESTRICTIONS:  
25sf MAX. 10' FROM GROUND TO BOTTOM OF SIGN  
MAX 15' FROM GROUND TO TOP OF SIGN
- 3256 LOCATION RESTRICTIONS:  
MIN. 6' FROM LOT LINE

EXISTING SIGN DIMENSIONS: *
APPROXIMATELY 70sf (5'x14')
APPROXIMATELY 20' FROM GROUND
PROPOSED SIGN REQUIRED BLUE:
APPROXIMATELY 121.4sf IN LIEU OF 25sf
APPROXIMATELY 22'-3" FROM GROUND TO TOP OF SIGN IN LIEU OF 15'
2.0' & 4.30' FROM PL IN LIEU OF 6.0'

WWW.METROSIGN.NET

FAX: 978.851.2022

PHONE: 978.851.2424

170 LORUM STREET, TEWKSBURY MA 01876

Customer/Job Location:

Mechanics Cooperative Bank

New Bedford MA

DWG. DATE: 1.3.2020

Rev.1

Rev.2

Rev.3

Approval: ☐ Approved ☐ Approved As Noted

Date

X

File Name: Mechanics Coop\_New Bedford\_19-1487.cdr

Sales:

Adam Brodeur

Design: P.Mgr.:

SM

Drawing #:

19-1487-11

This design/drawing is copyrighted ©2019 Metro Sign & Awning, Inc. No part of this drawing may be reproduced, copied or exhibited in any fashion without written consent from Metro Sign & Awning, Inc.

