

# As Built Main Level Floor Plan

Scale: 1/8" = 1'-0"  
 (When sized appropriately on 11"x17" paper)


**Design/Build by Visner**  
 509 East Wall Street  
 PO Box 1057  
 Eagle River, WI 54521  
 Ph: (715) 479-2110  
 Cell: (715) 617-6603  
 jeff@designbuildbyvisner.com  
 www.designbuildbyvisner.com

**Northwoods Center**  
 Project Address  
 115 3rd Street  
 Eagle River, WI 54521

**Constr. Docs.**  
 12/21/17


**AB 100**

COPYRIGHT © 2017  
 SUBMITTALS

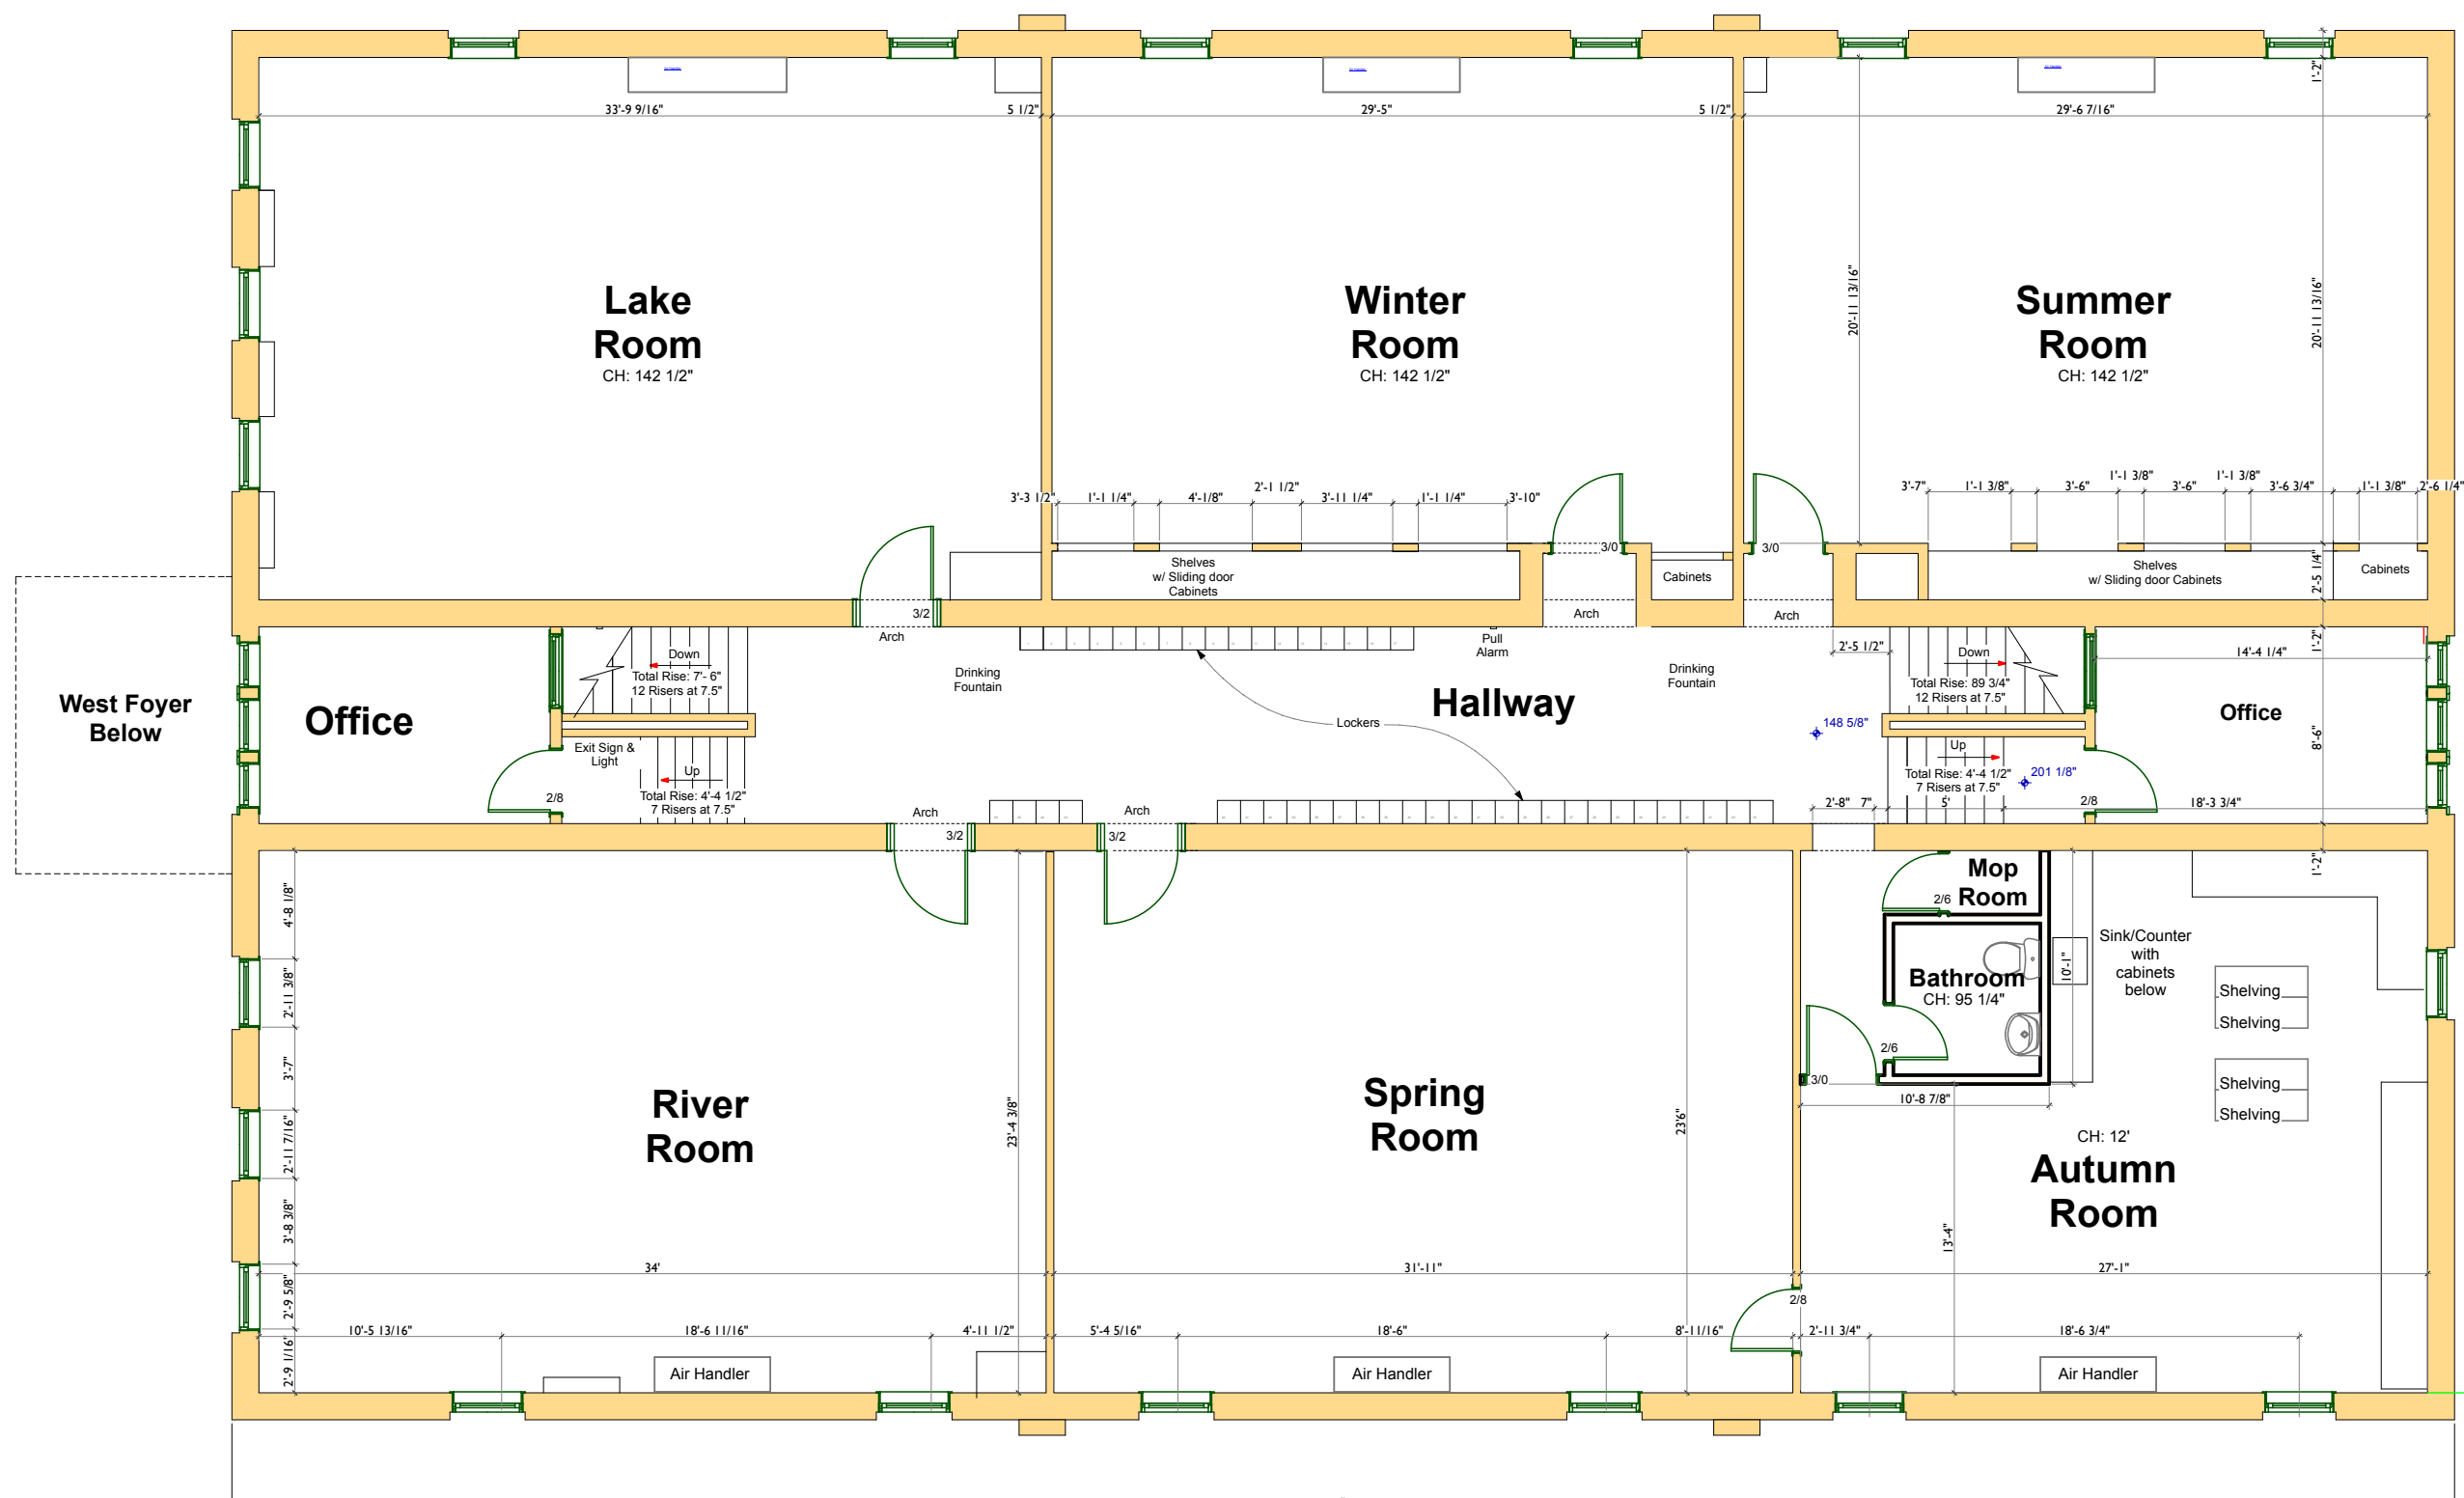


**As Built Upper Level Floor Plan**  
 Scale: 1/8" = 1'-0"  
 (When sized appropriately on 11"x17" paper)


COPYRIGHT © 2017  
 SUBMITTALS

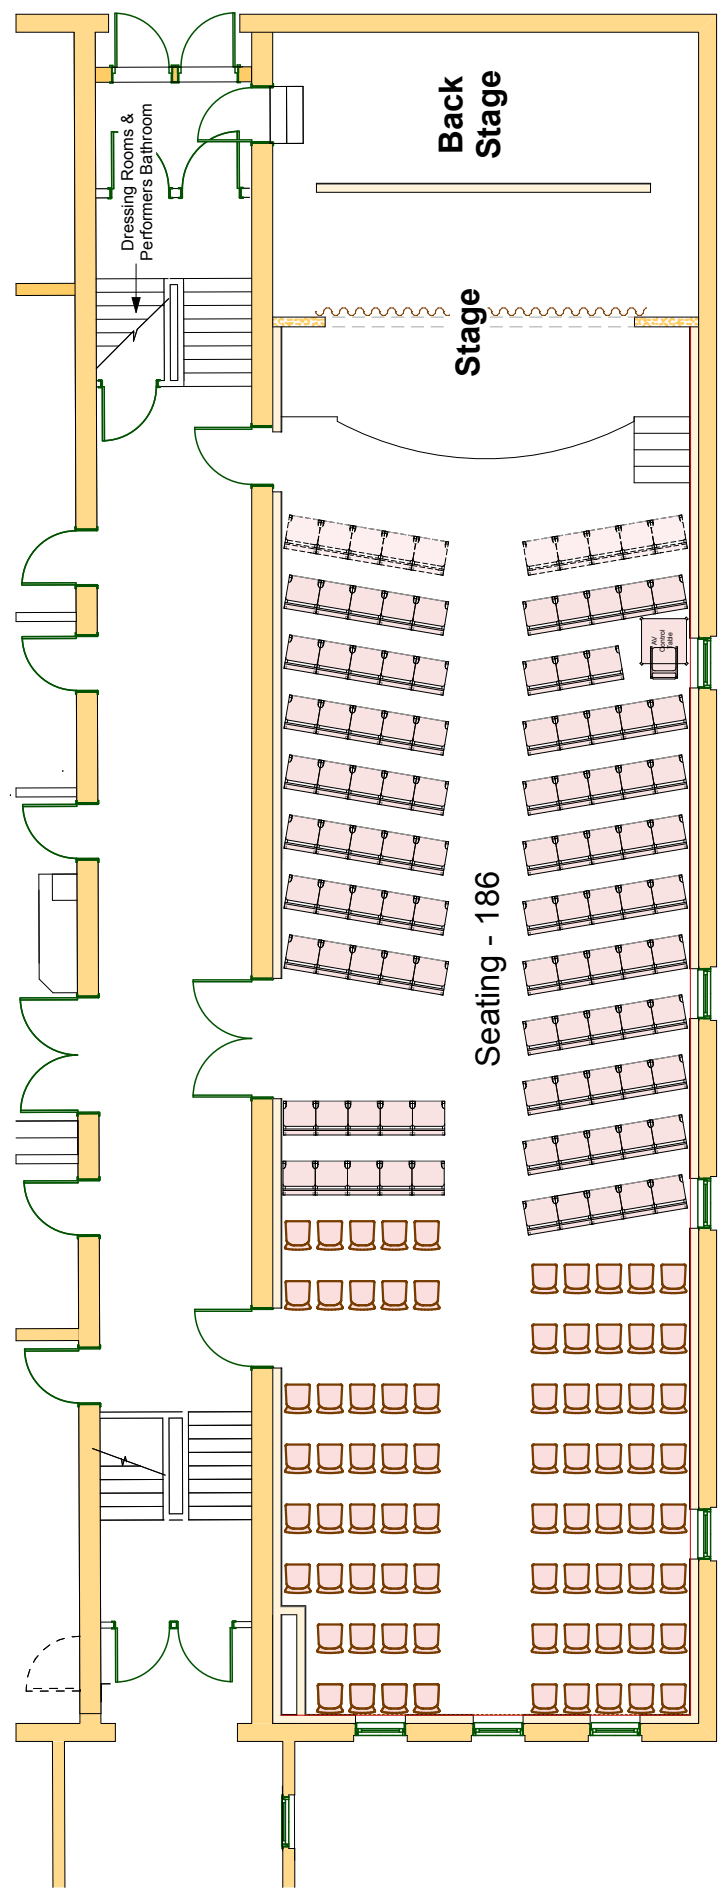

**Theater Seating**

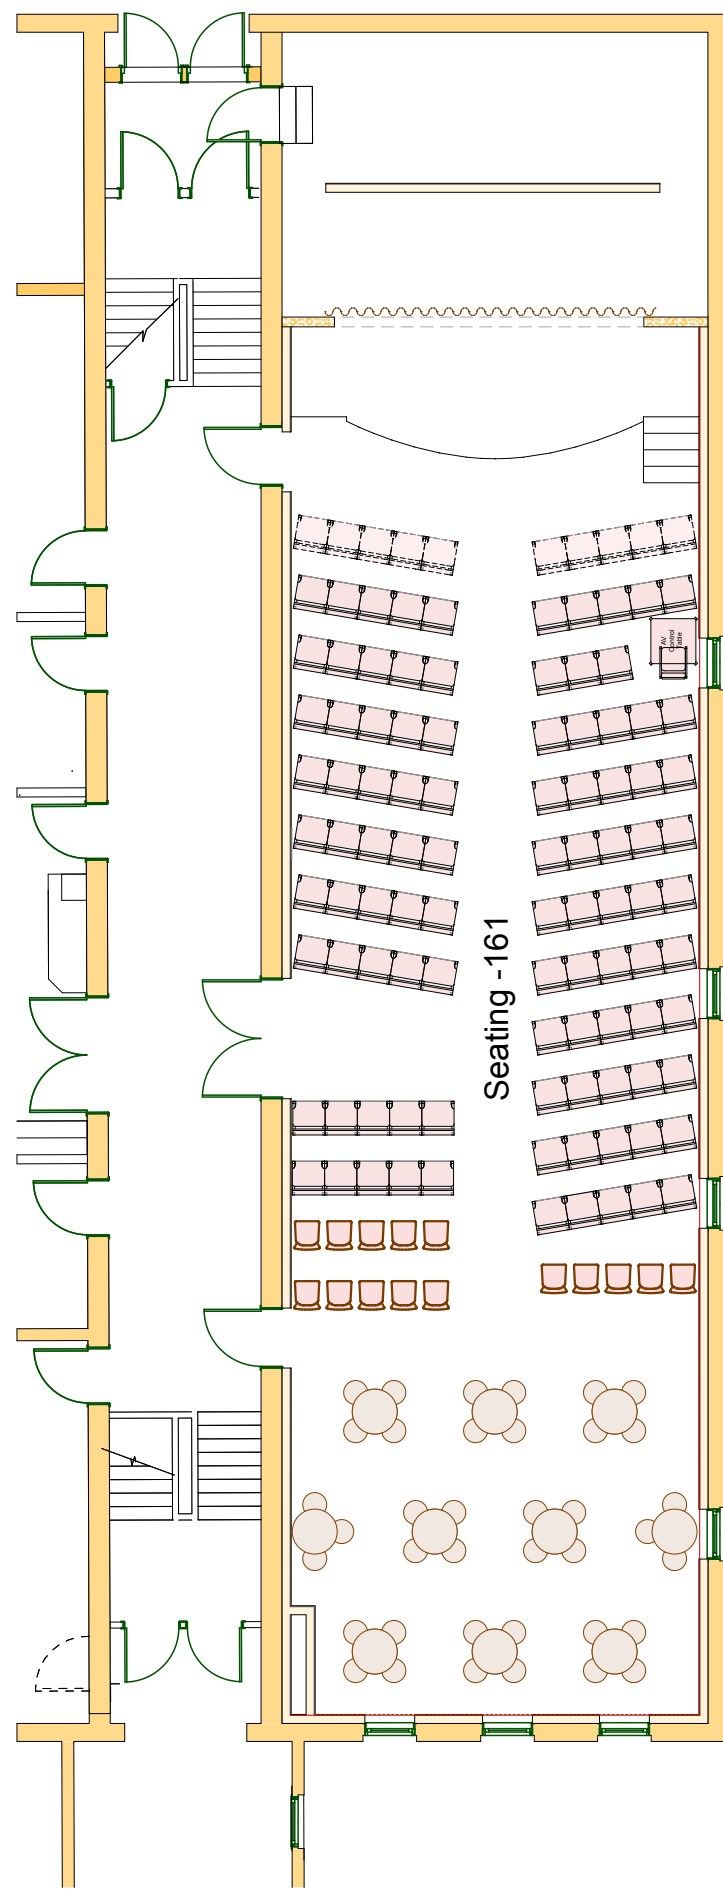

**Theater Seating  
w/High Top Tables**

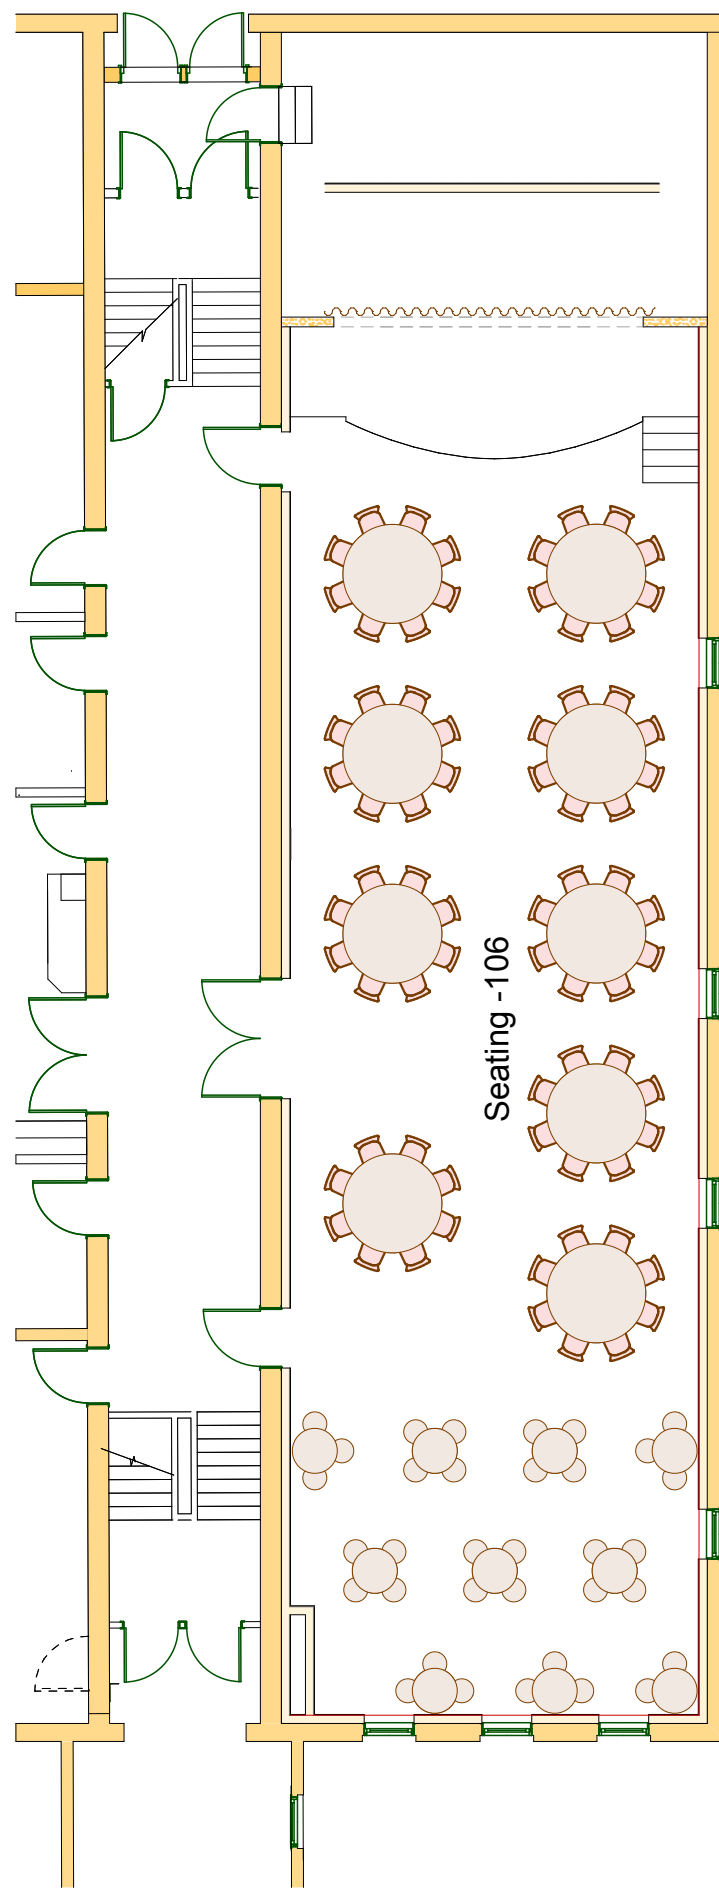

**Dinner Theater Seating**


COPYRIGHT © 2016

***Northwoods Center***

*"The Place for Social & Cultural Activities"*

PO Box 14 | 15 Third Street Eagle River, WI 54521  
(715) 337-2081

www.nwceagleriver.com  
events@nwceagleriver.com

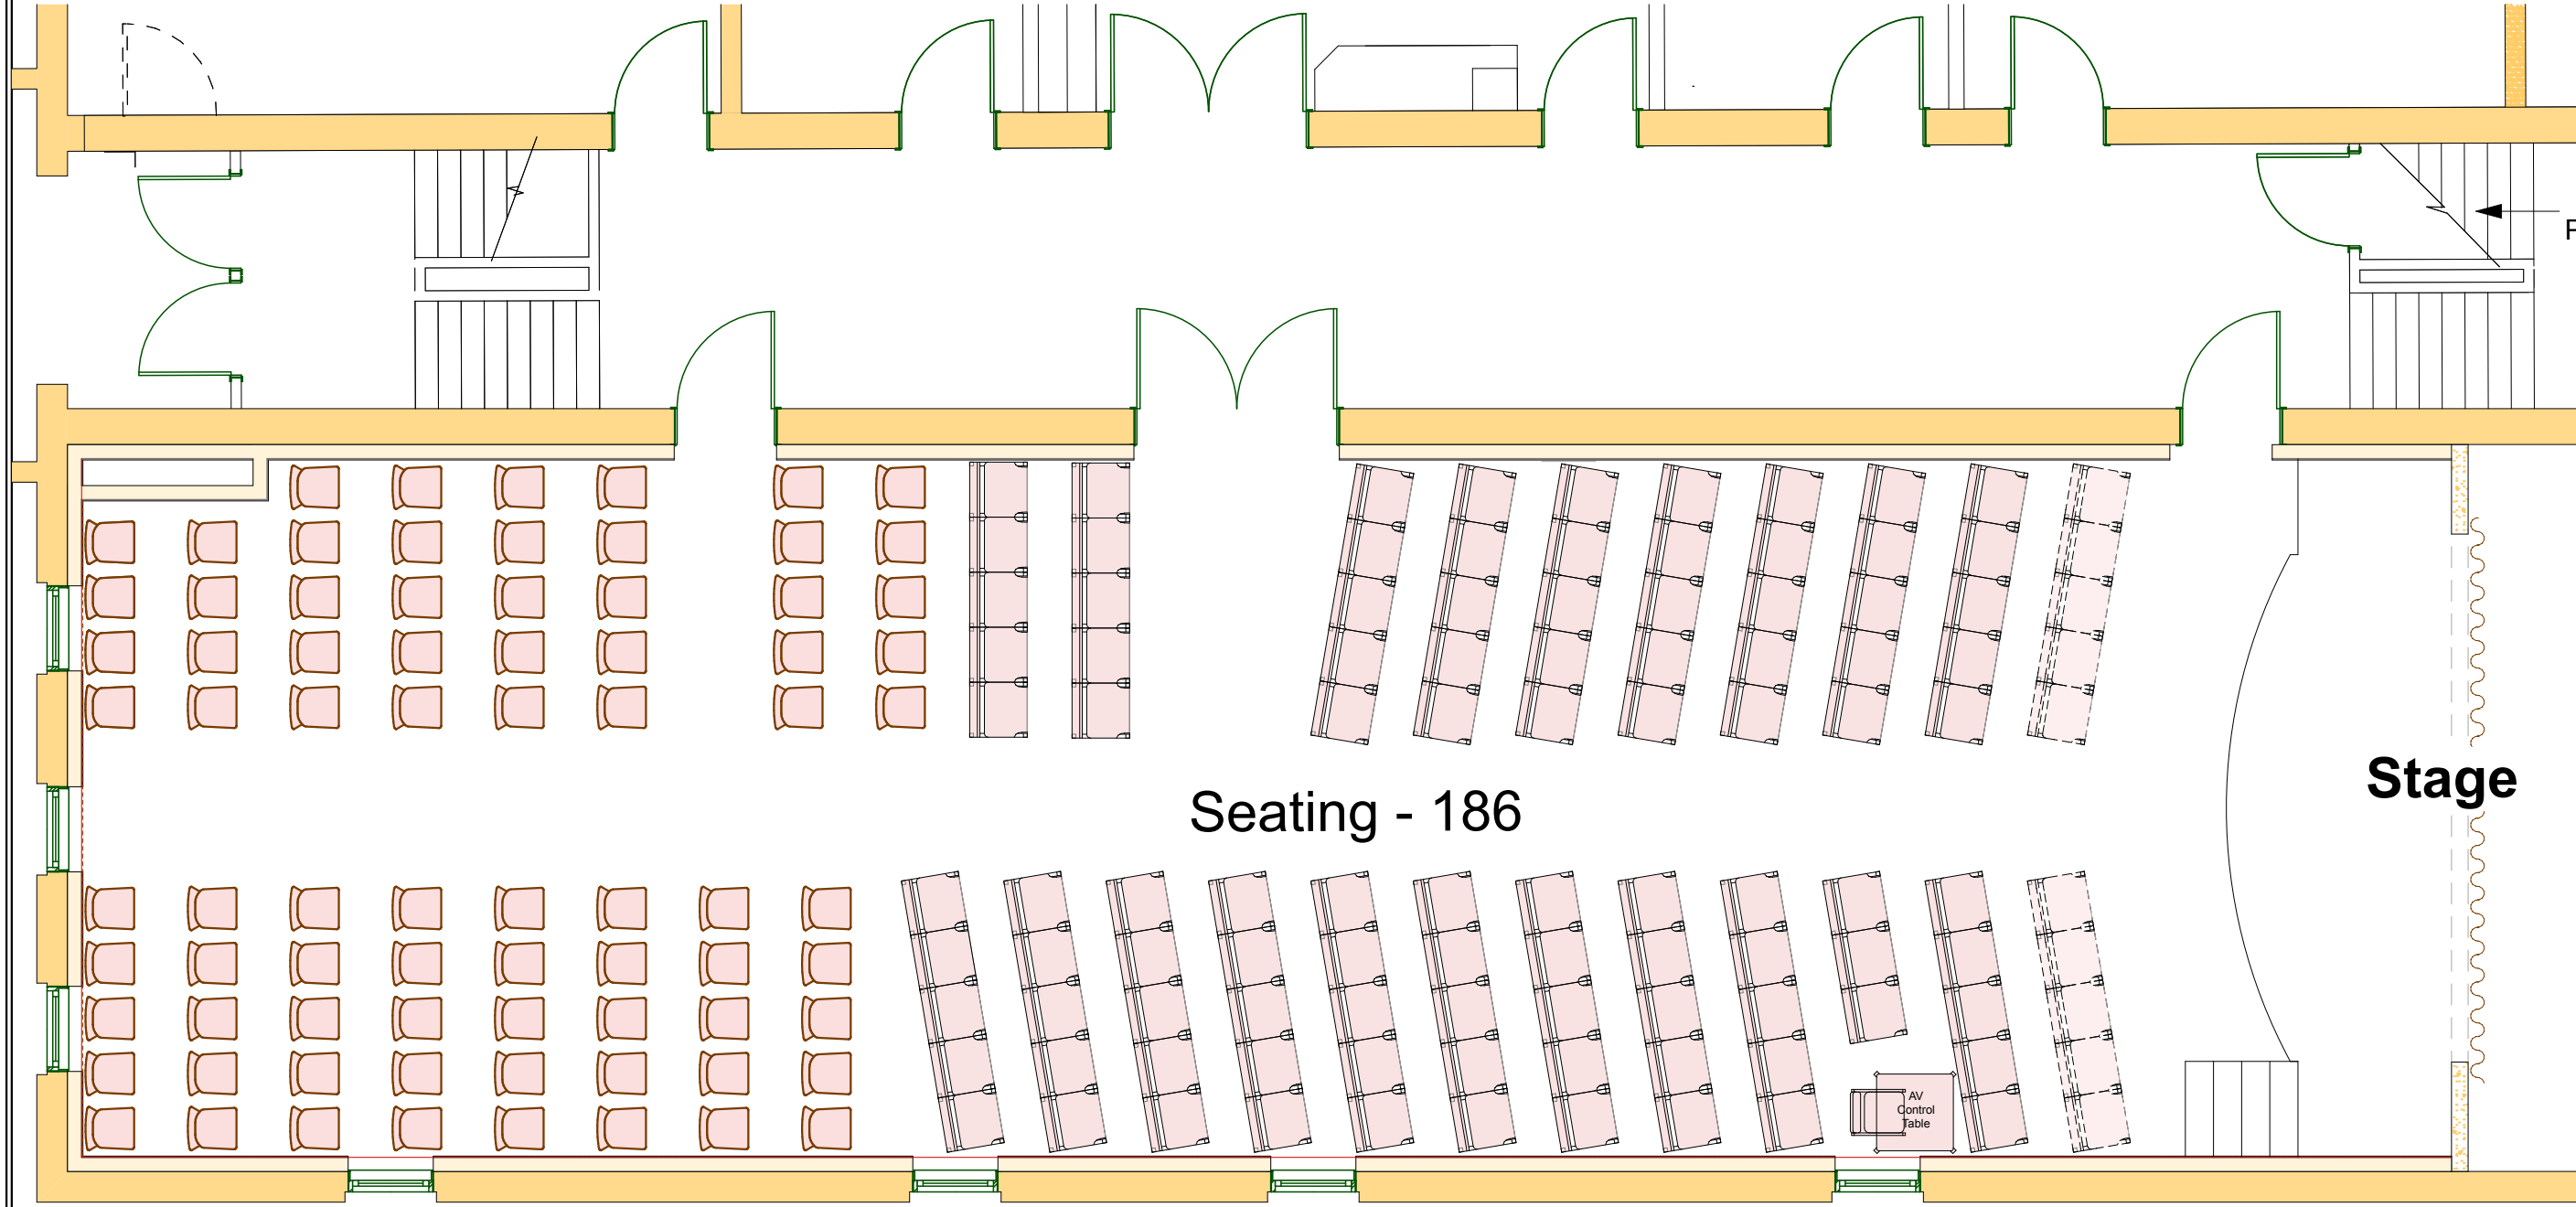


# Theater Seating

COPYRIGHT © 2016

**Northwoods Center**  
*"The Place for Social & Cultural Activities"*

PO Box 14 | 15 Third Street Eagle River, WI 54521  
(715) 337-2081

www.nwceagleriver.com  
events@nwceagleriver.com

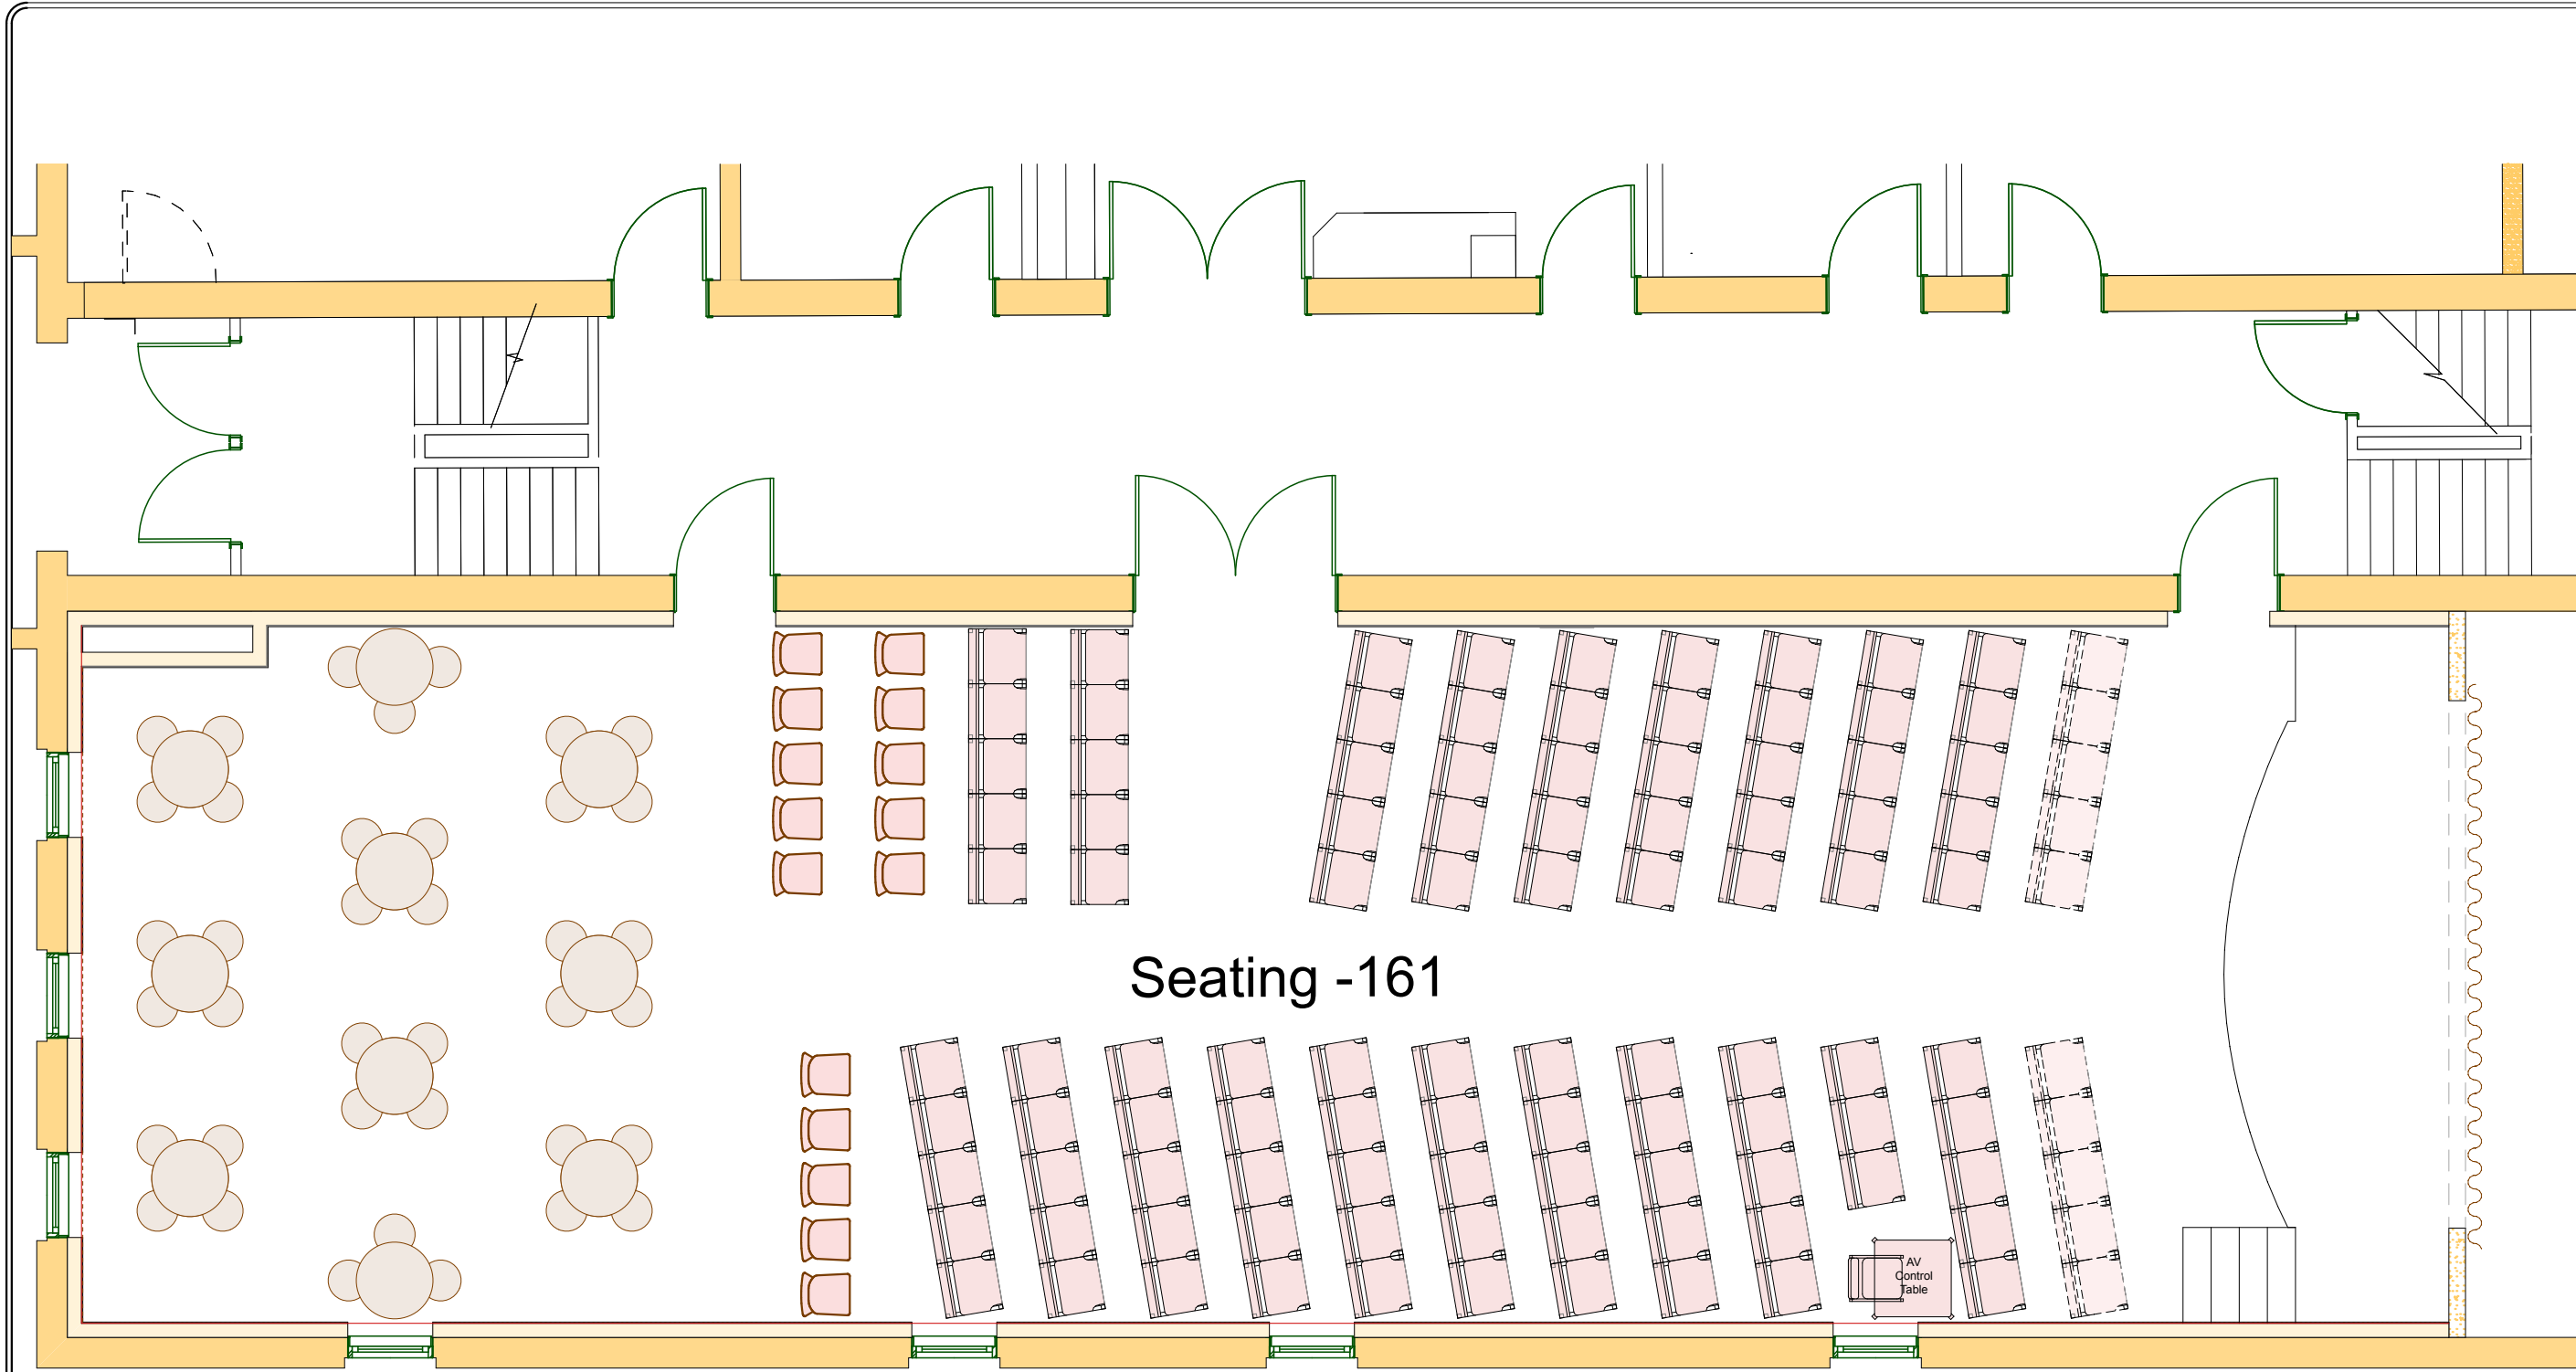

Seating -161


# Theater Seating w/High Top Tables

COPYRIGHT © 2016

**Northwoods Center**  
*"The Place for Social & Cultural Activities"*

PO Box 14 | 15 Third Street Eagle River, WI 54521  
 (715) 337-2081

www.nwceagleriver.com  
 events@nwceagleriver.com

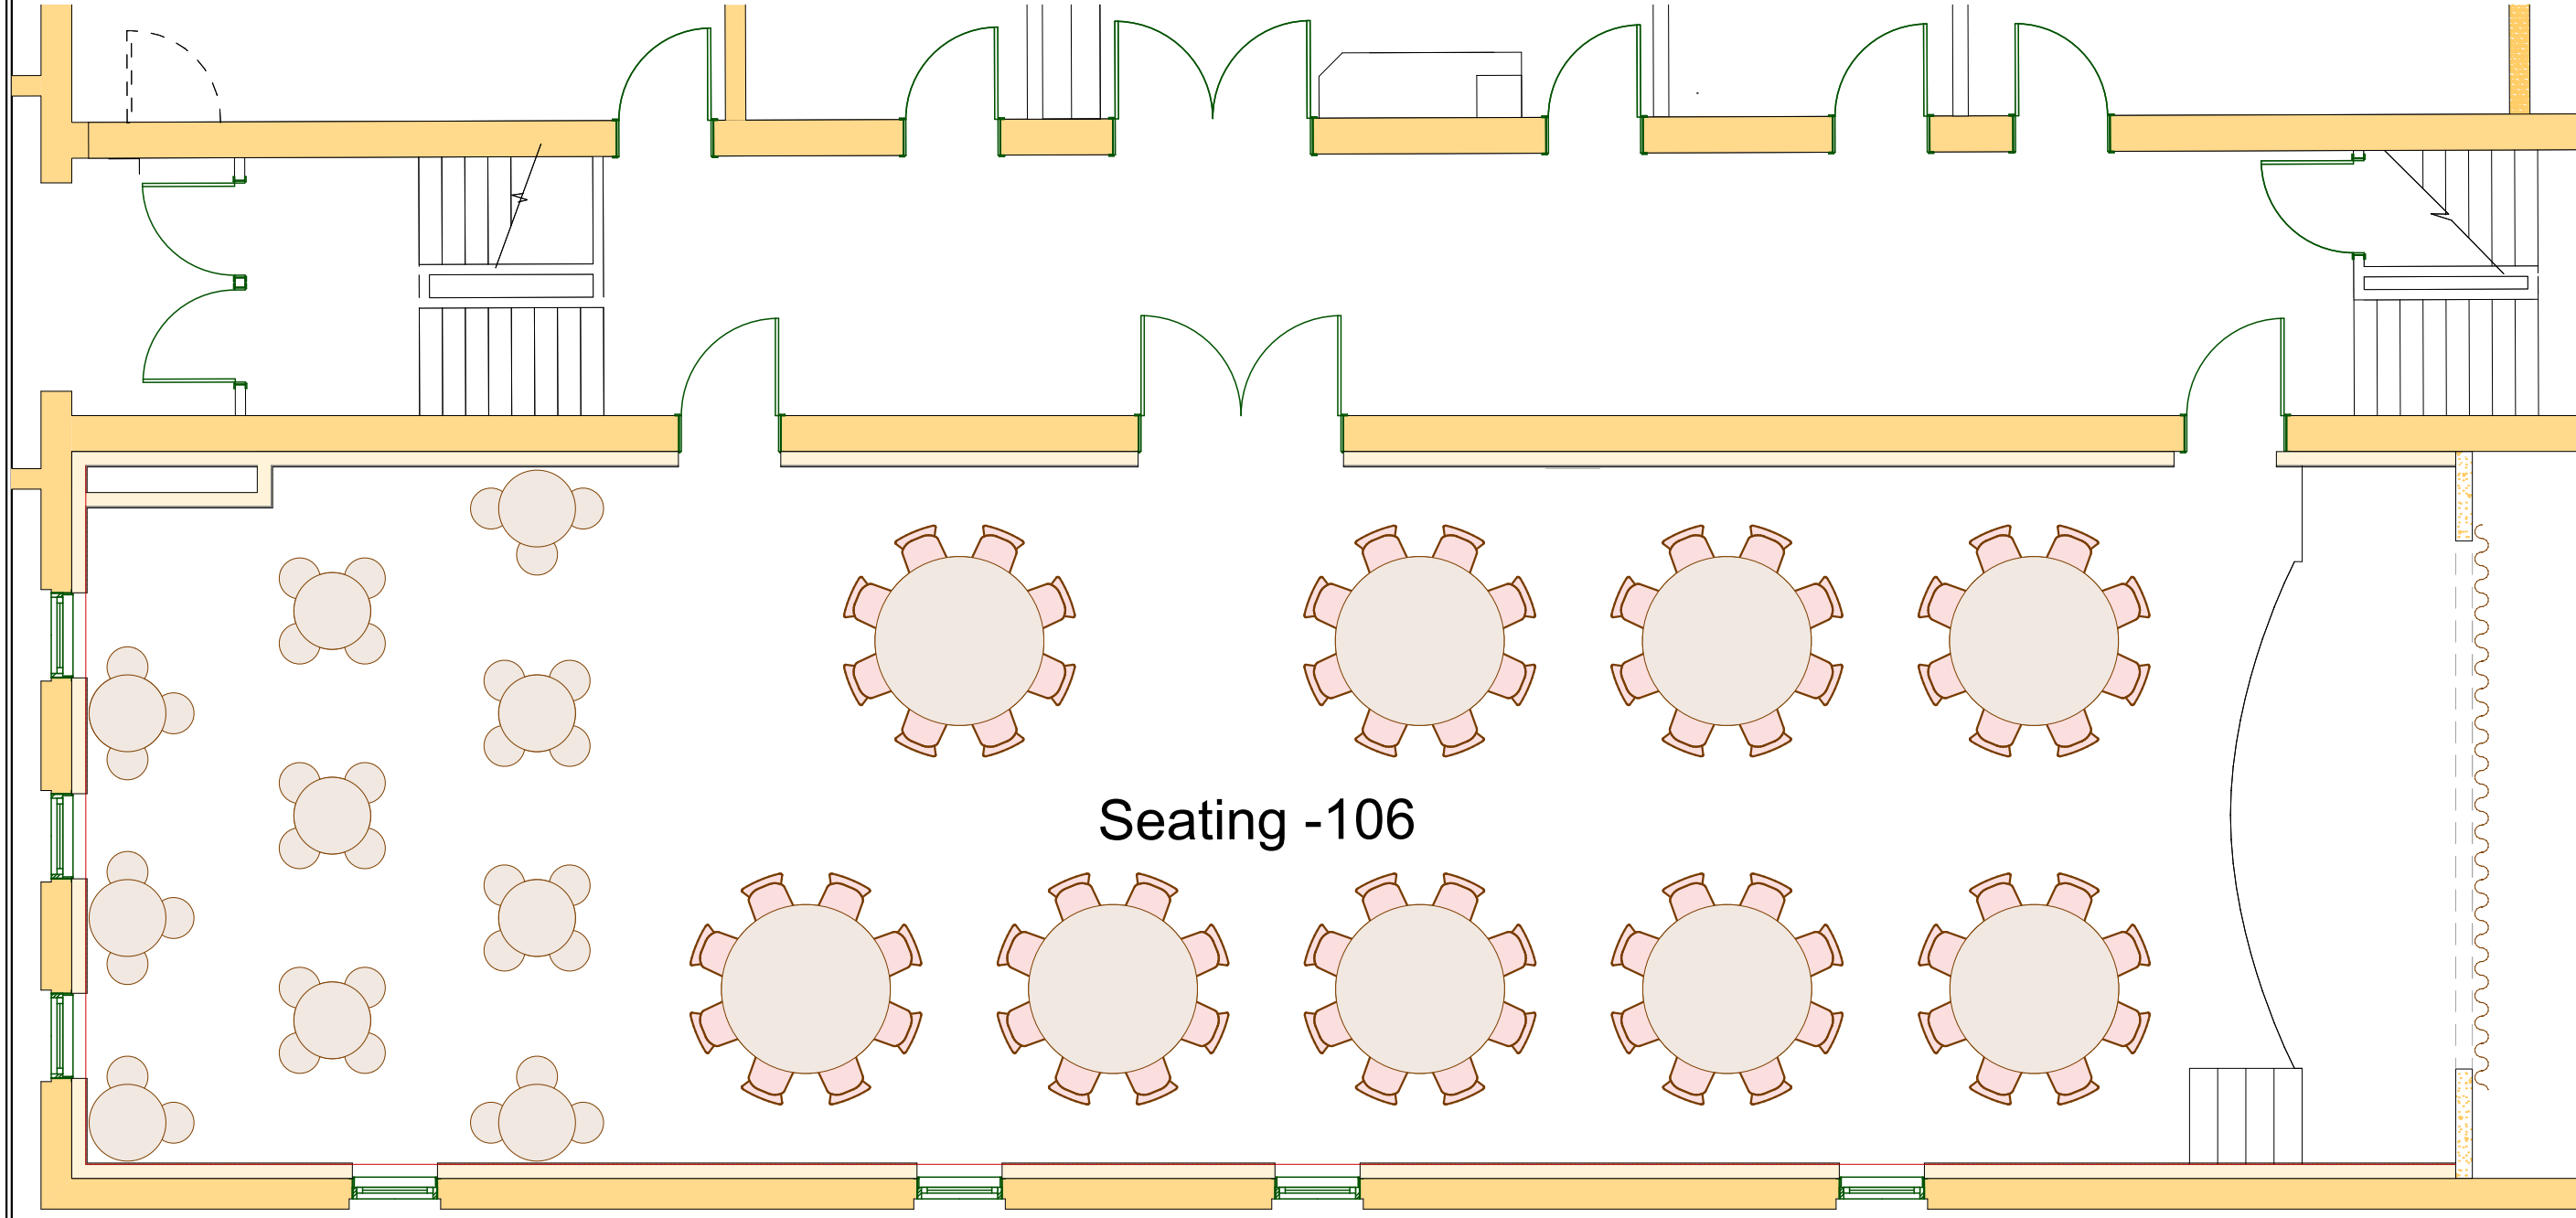

Seating -106


# Dinner Theater Seating

COPYRIGHT © 2016

***Northwoods Center***  
*"The Place for Social & Cultural Activities"*


PO Box 14 | 15 Third Street Eagle River, WI 54521  
(715) 337-2081

www.nwceagleriver.com  
events@nwceagleriver.com

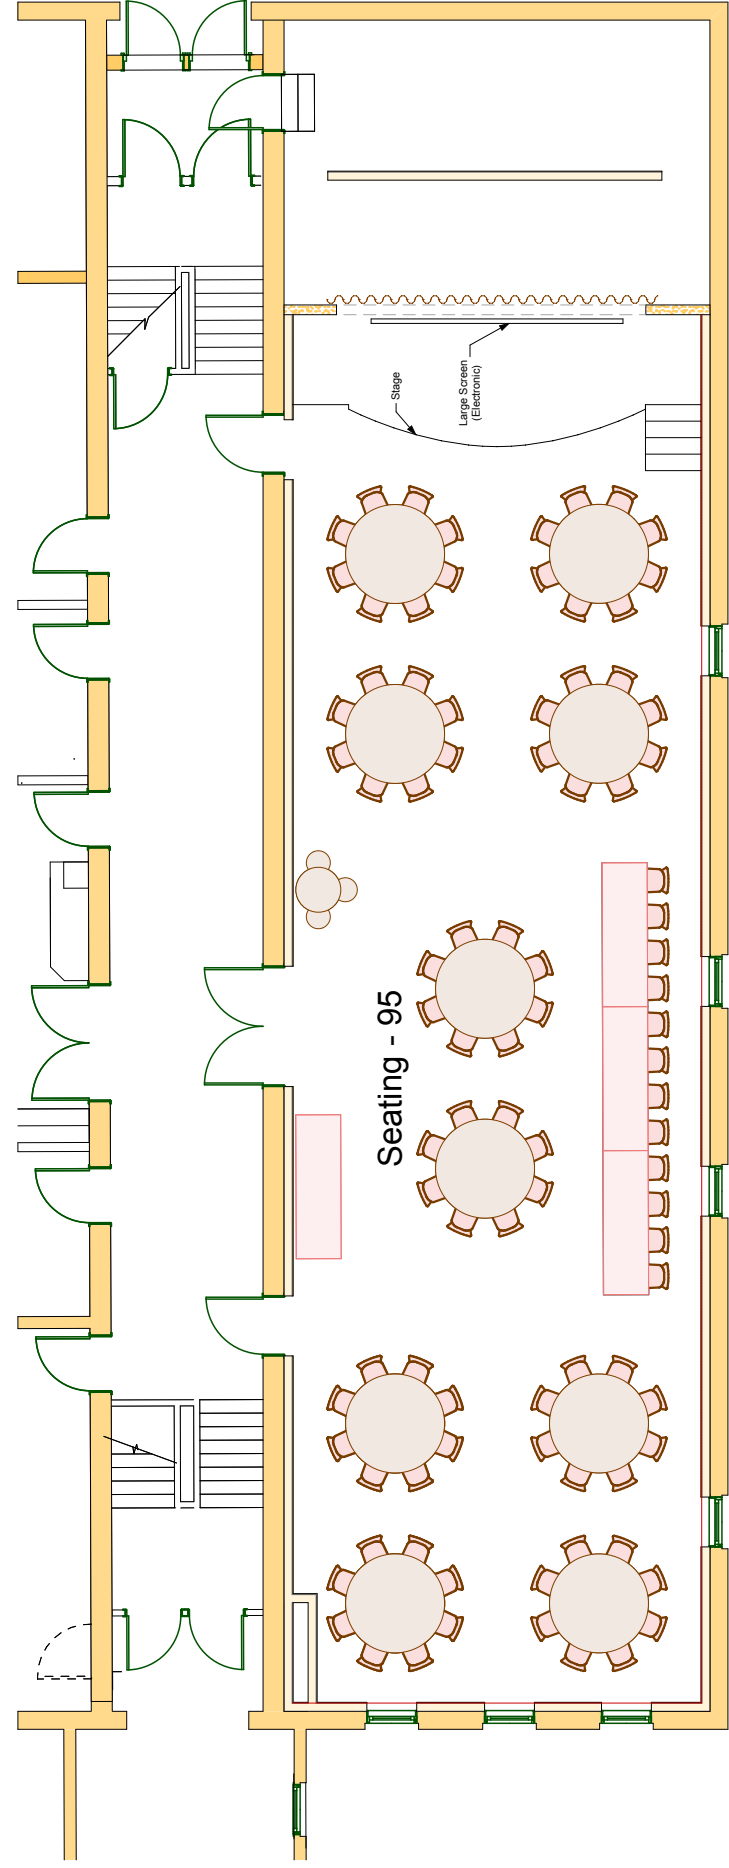


Seating - 95

### Wedding Arrangement

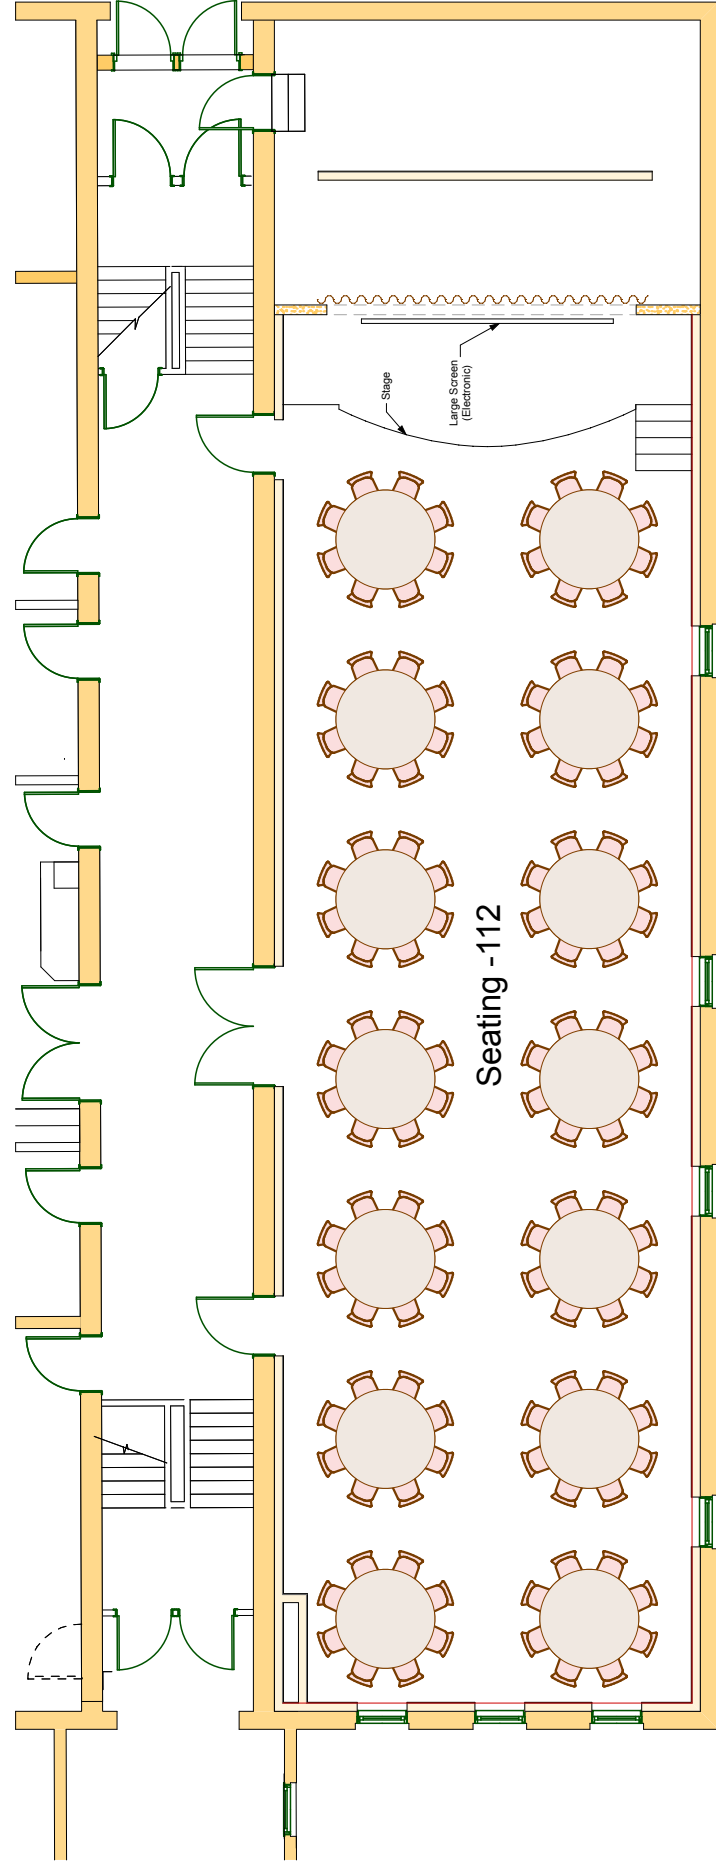

Seating - 112

### Banquet Arrangement

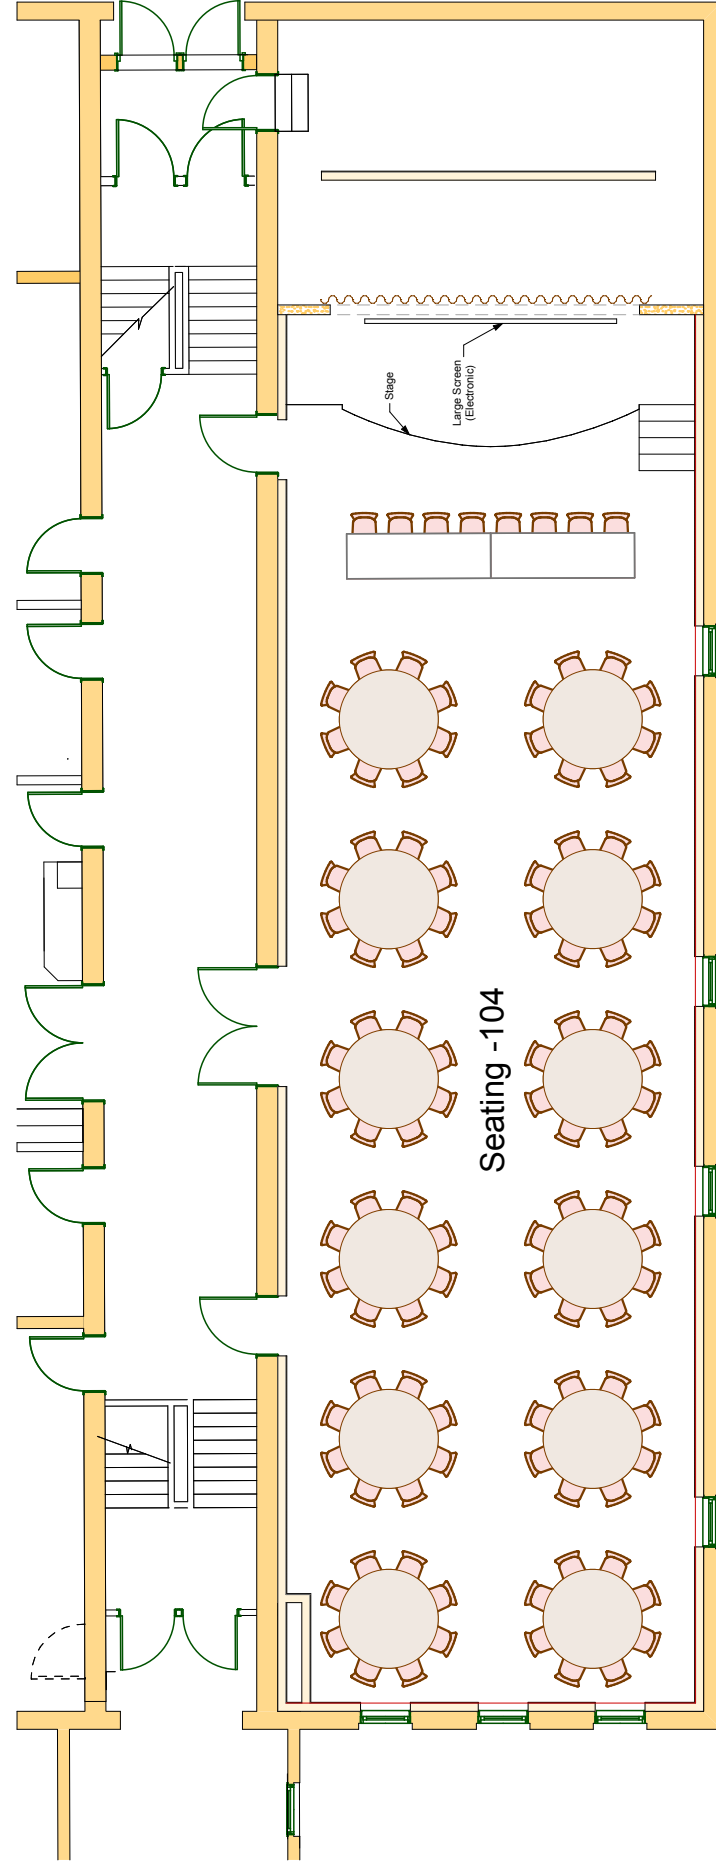

Seating - 104

### Banquet Arrangement W/ Head Table


COPYRIGHT © 2016

*Northwoods Center*

*"The Place for Social & Cultural Activities"*

PO Box 14 | 15 Third Street Eagle River, WI 54521  
(715) 337-2081

www.nwceagleriver.com  
events@nwceagleriver.com

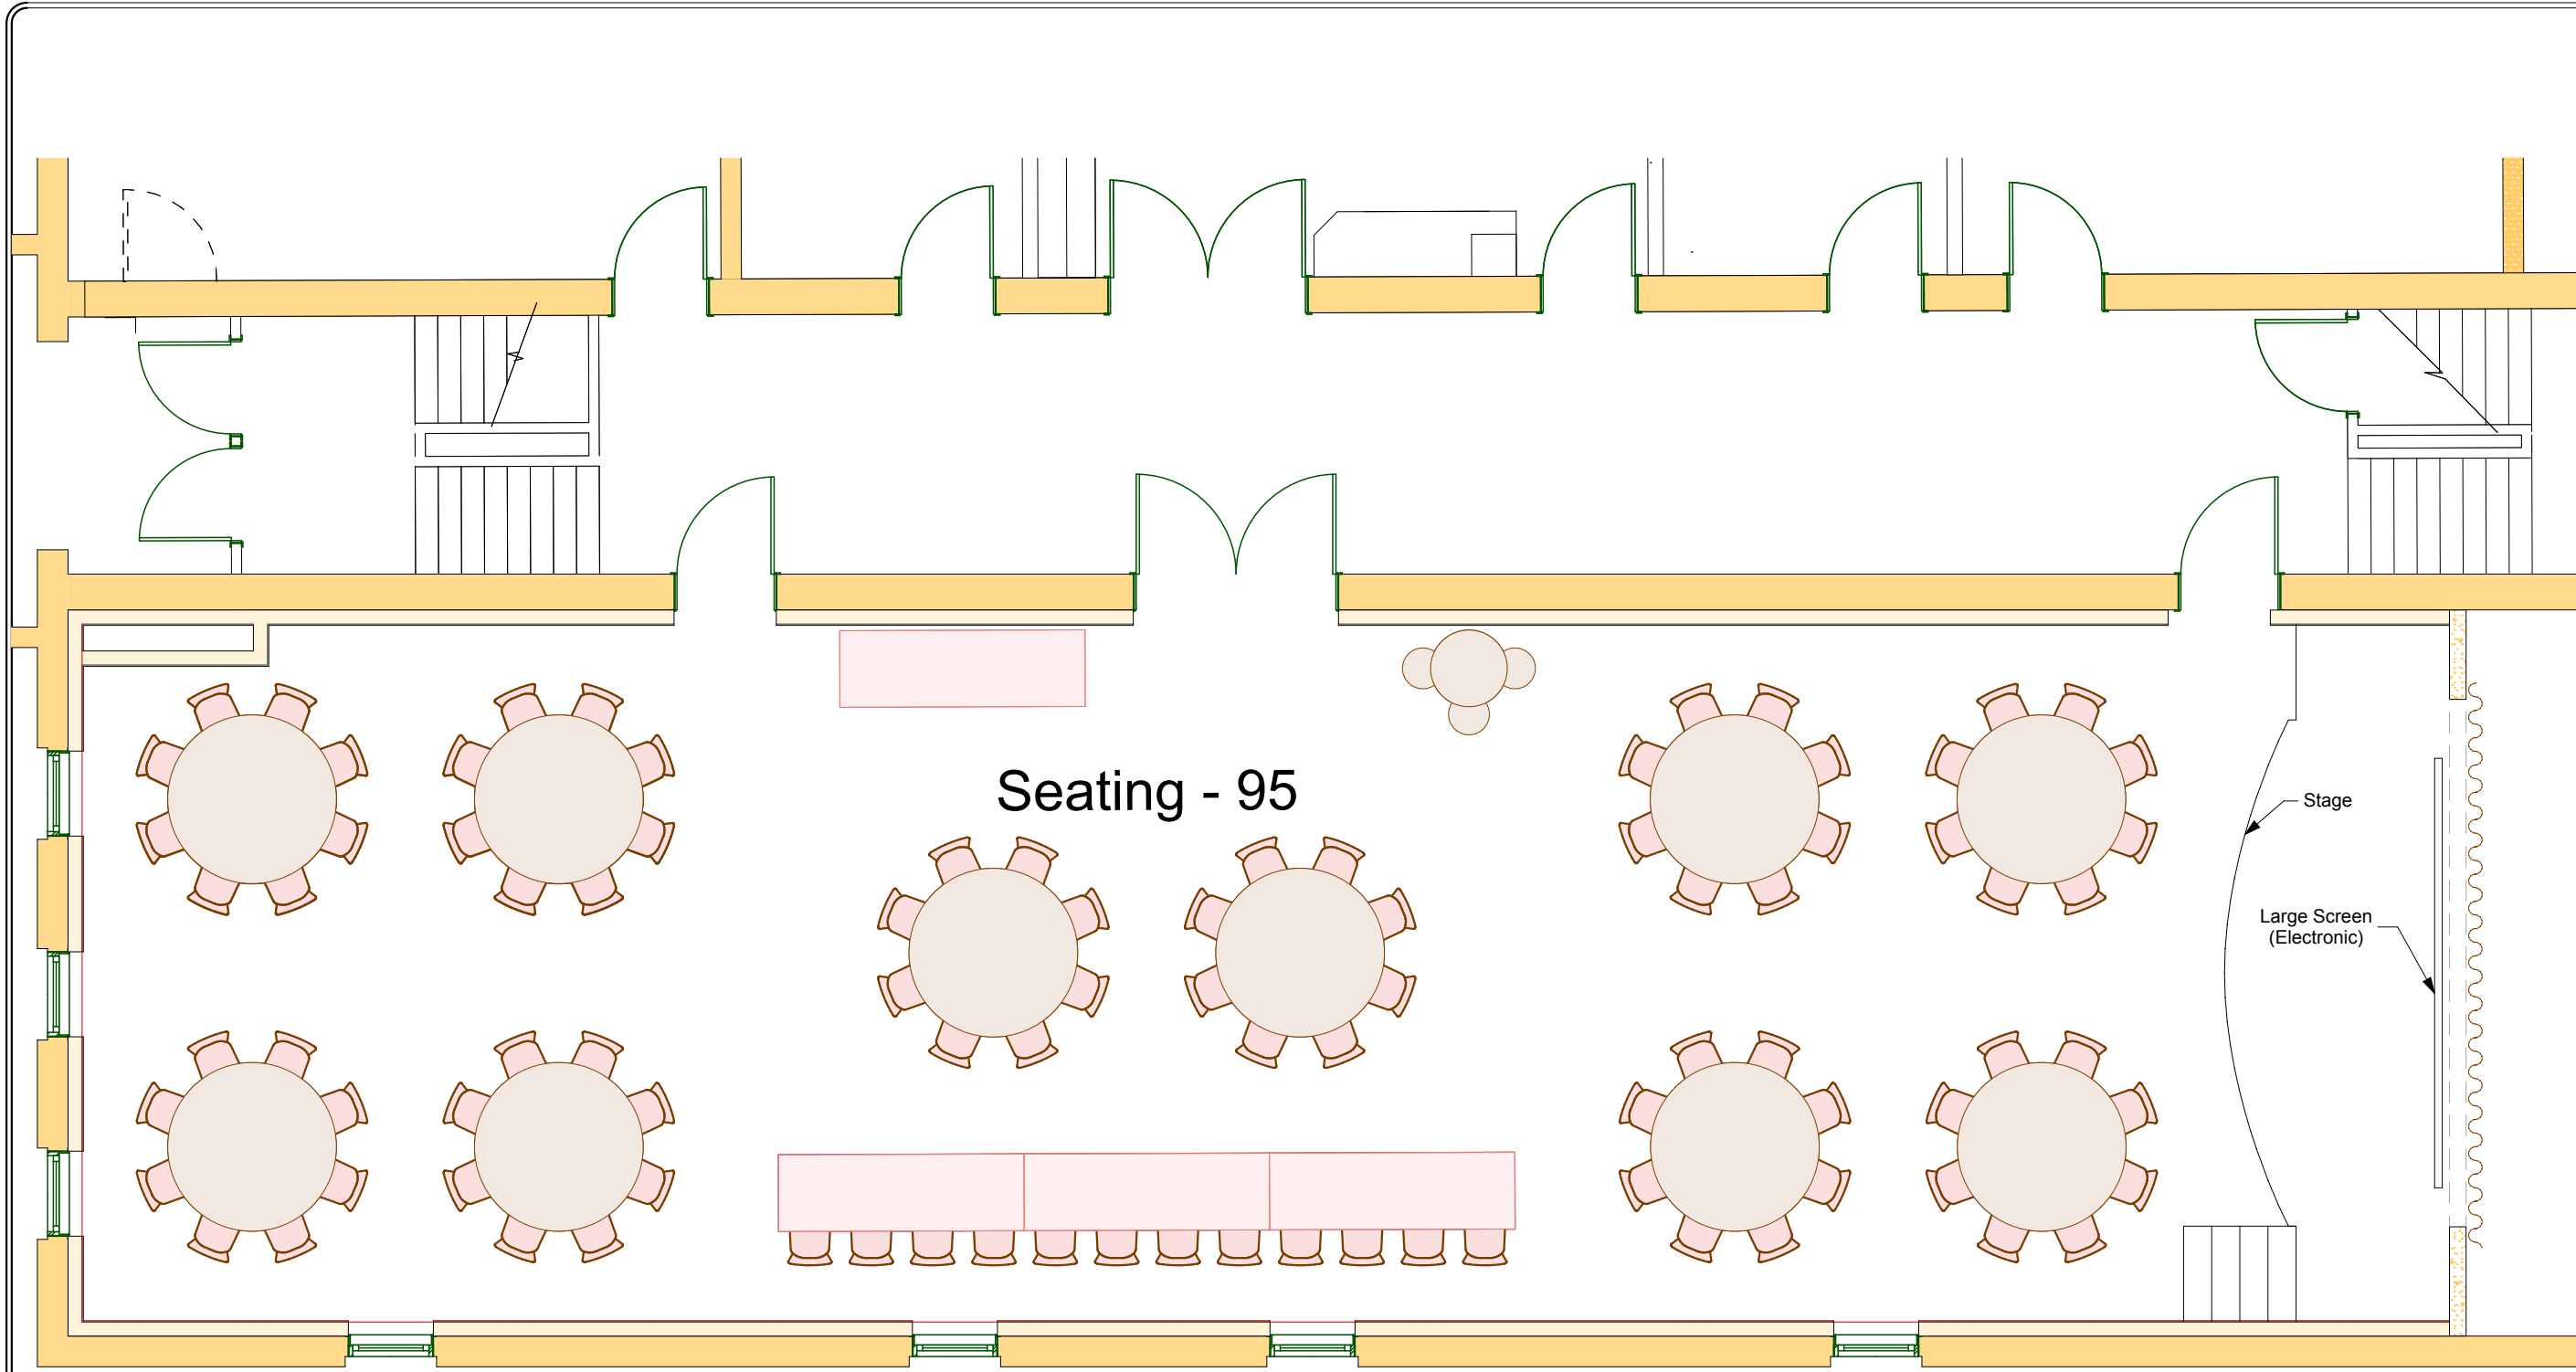


# Wedding Arrangement

COPYRIGHT © 2016

**Northwoods Center**  
*"The Place for Social & Cultural Activities"*

PO Box 14 | 15 Third Street Eagle River, WI 54521  
 (715) 337-2081

www.nwceagleriver.com  
 events@nwceagleriver.com

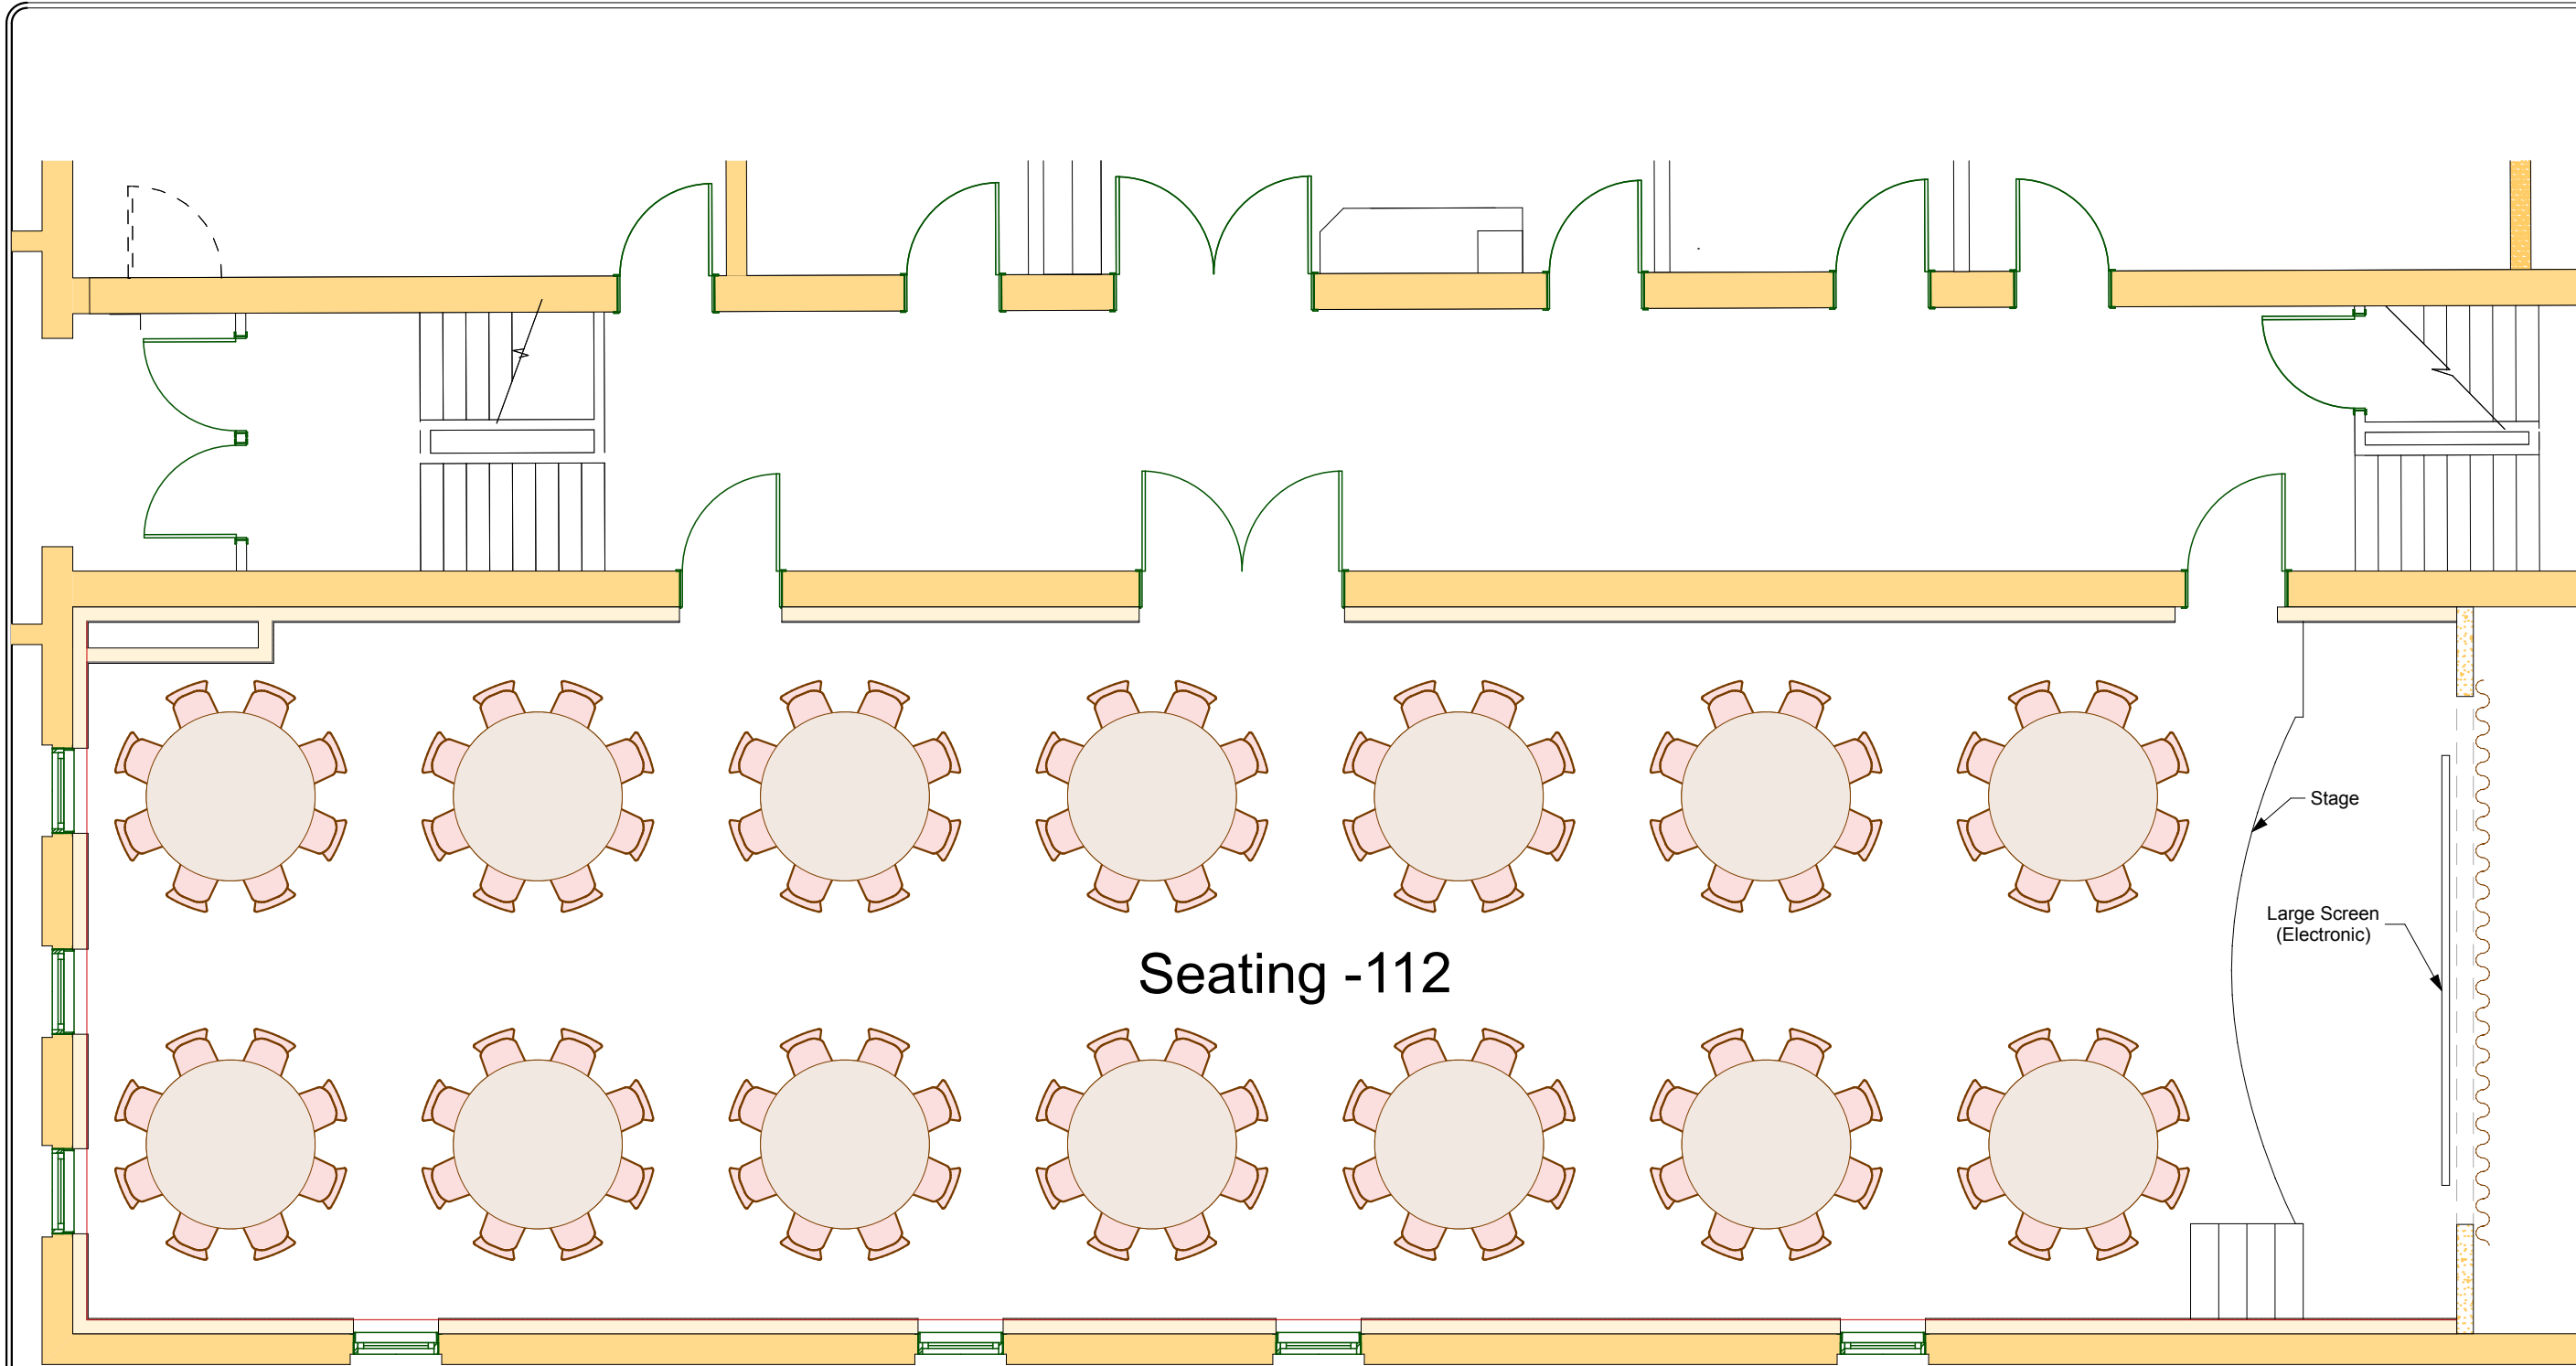

Seating -112


# Banquet Arrangement

COPYRIGHT © 2016

**Northwoods Center**  
"The Place for Social & Cultural Activities"

PO Box 14 | 15 Third Street | Eagle River, WI 54521  
(715) 337-2081

www.nwceagleriver.com  
events@nwceagleriver.com

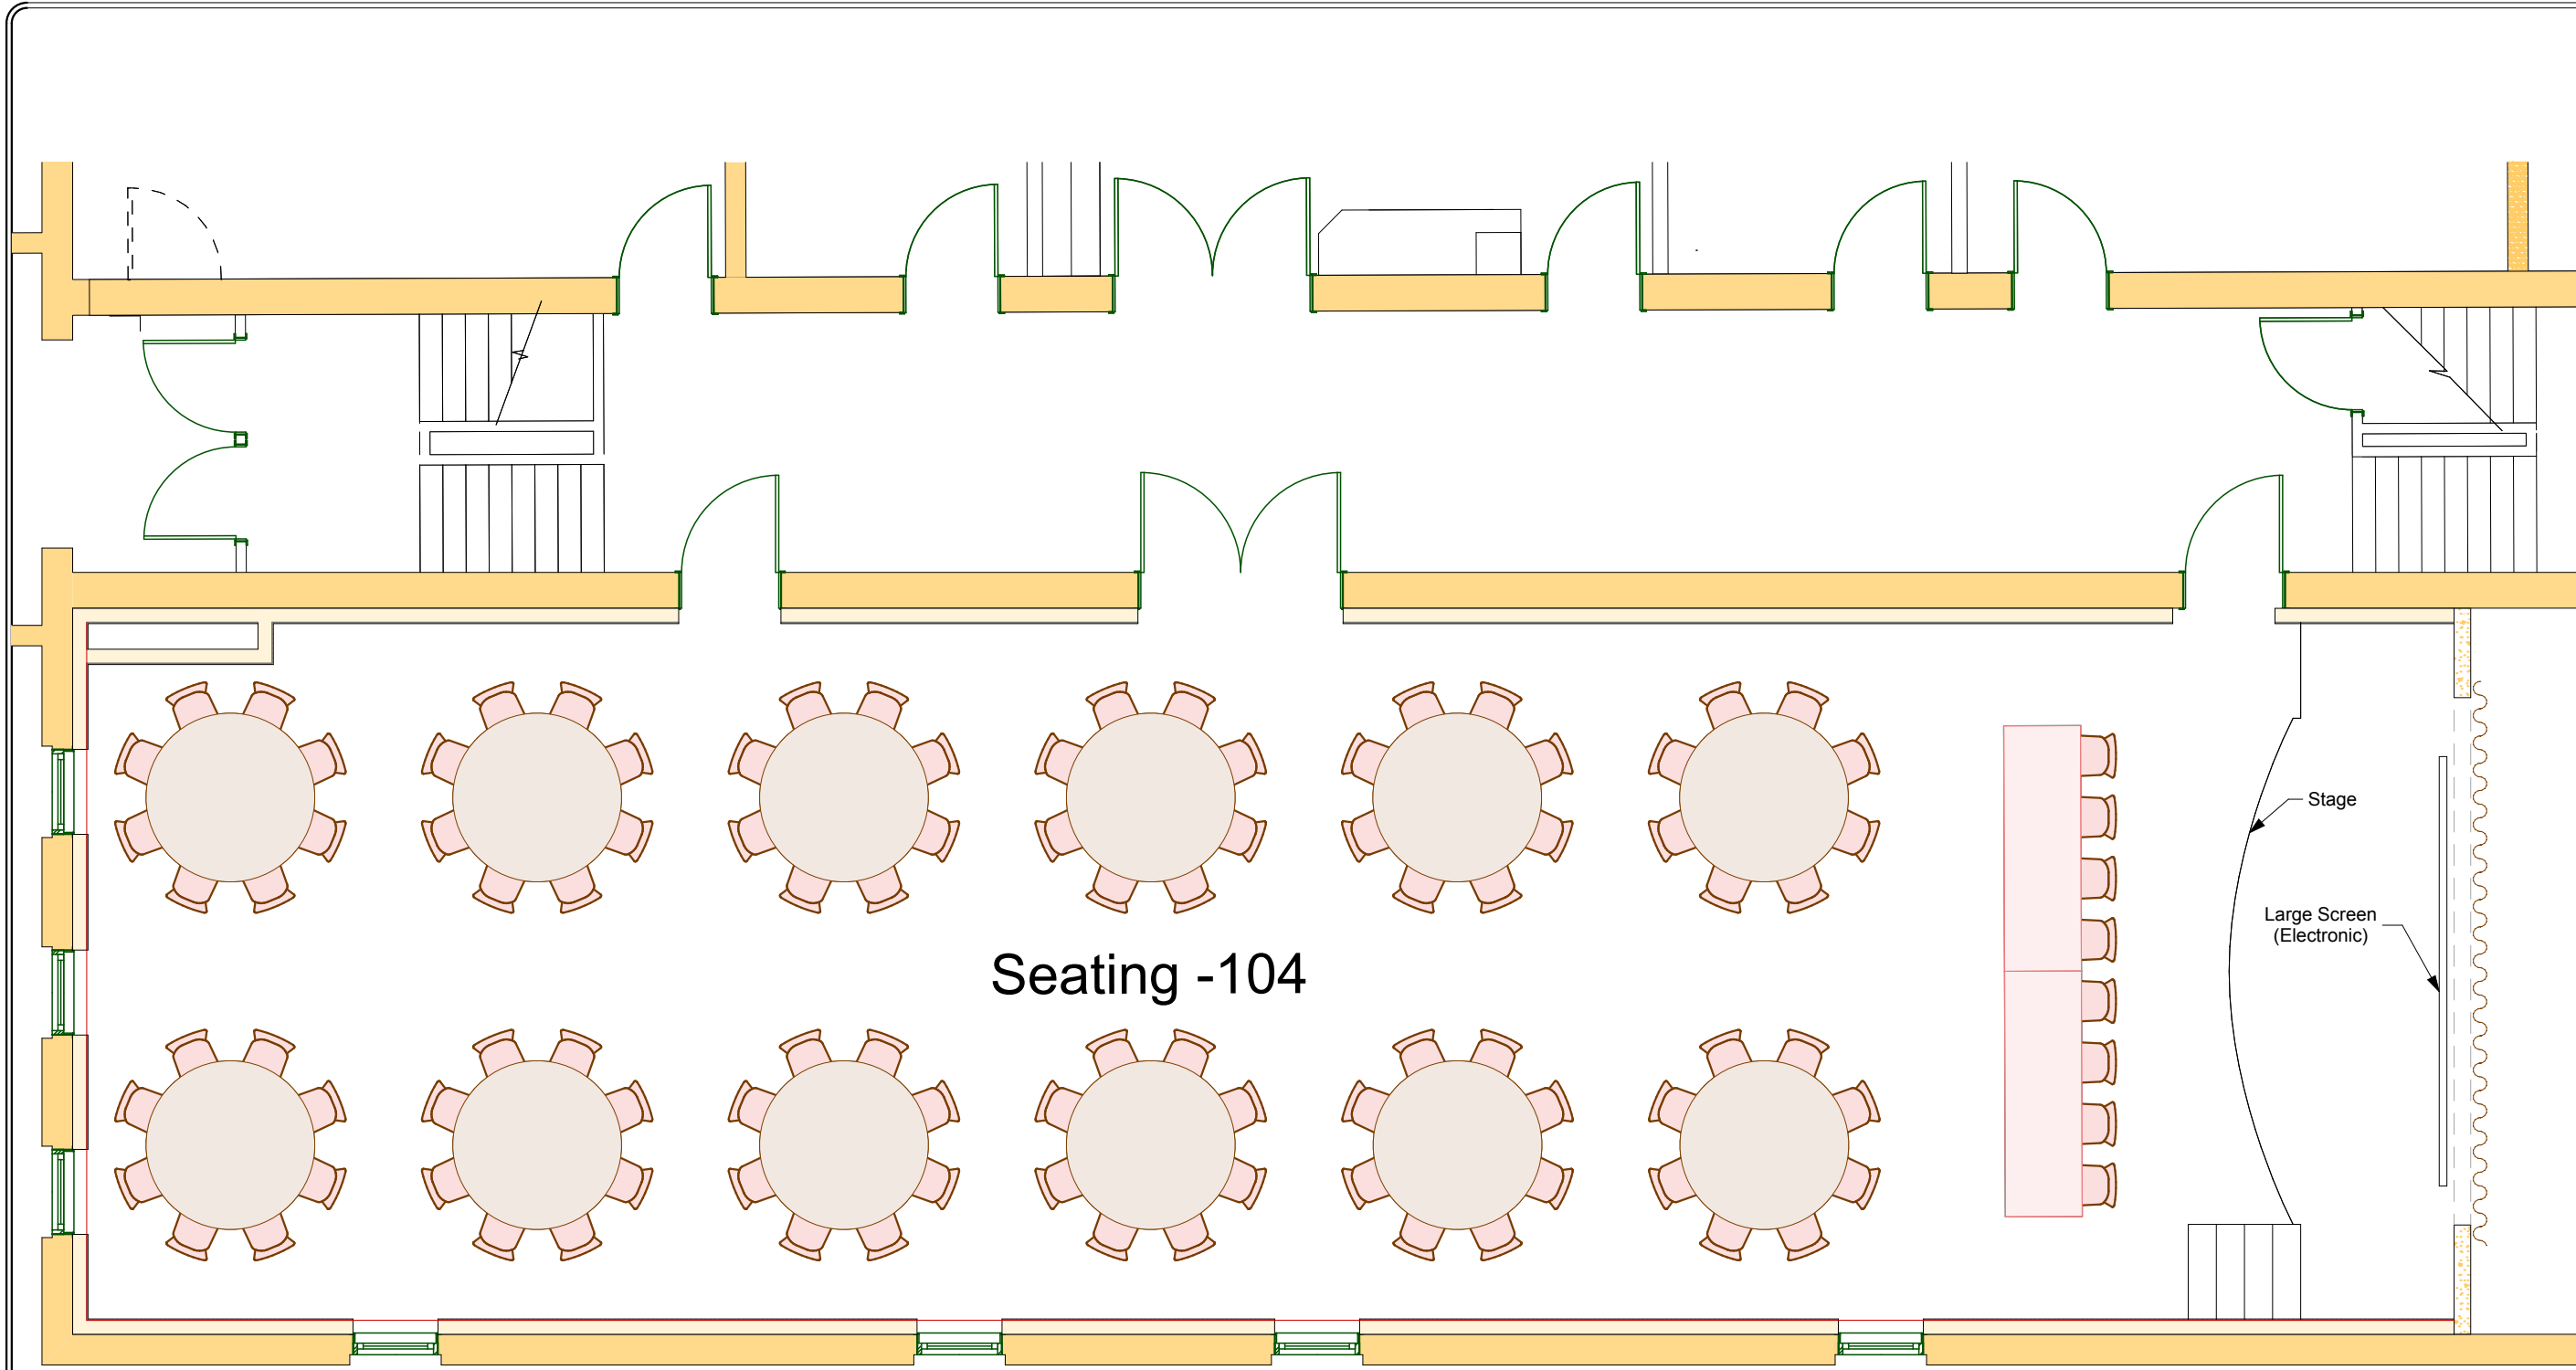

Seating -104


# Banquet Arrangement W/ Head Table

COPYRIGHT © 2016

**Northwoods Center**  
"The Place for Social & Cultural Activities"


PO Box 14 | 15 Third Street Eagle River, WI 54521  
(715) 337-2081

www.nwceagleriver.com  
events@nwceagleriver.com

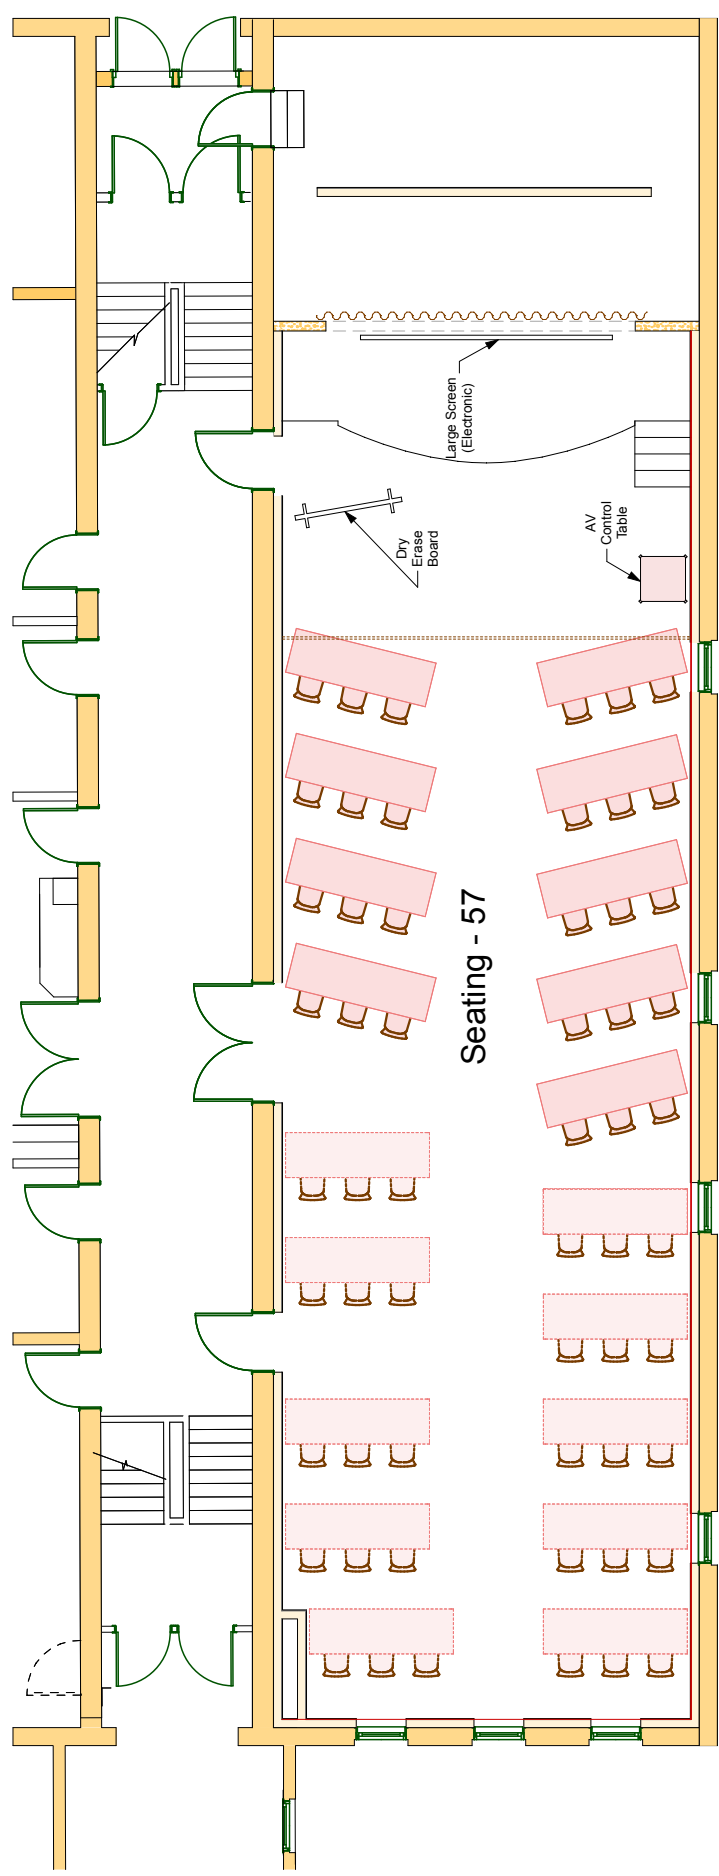


Seating - 57

### Seminar Arrangement

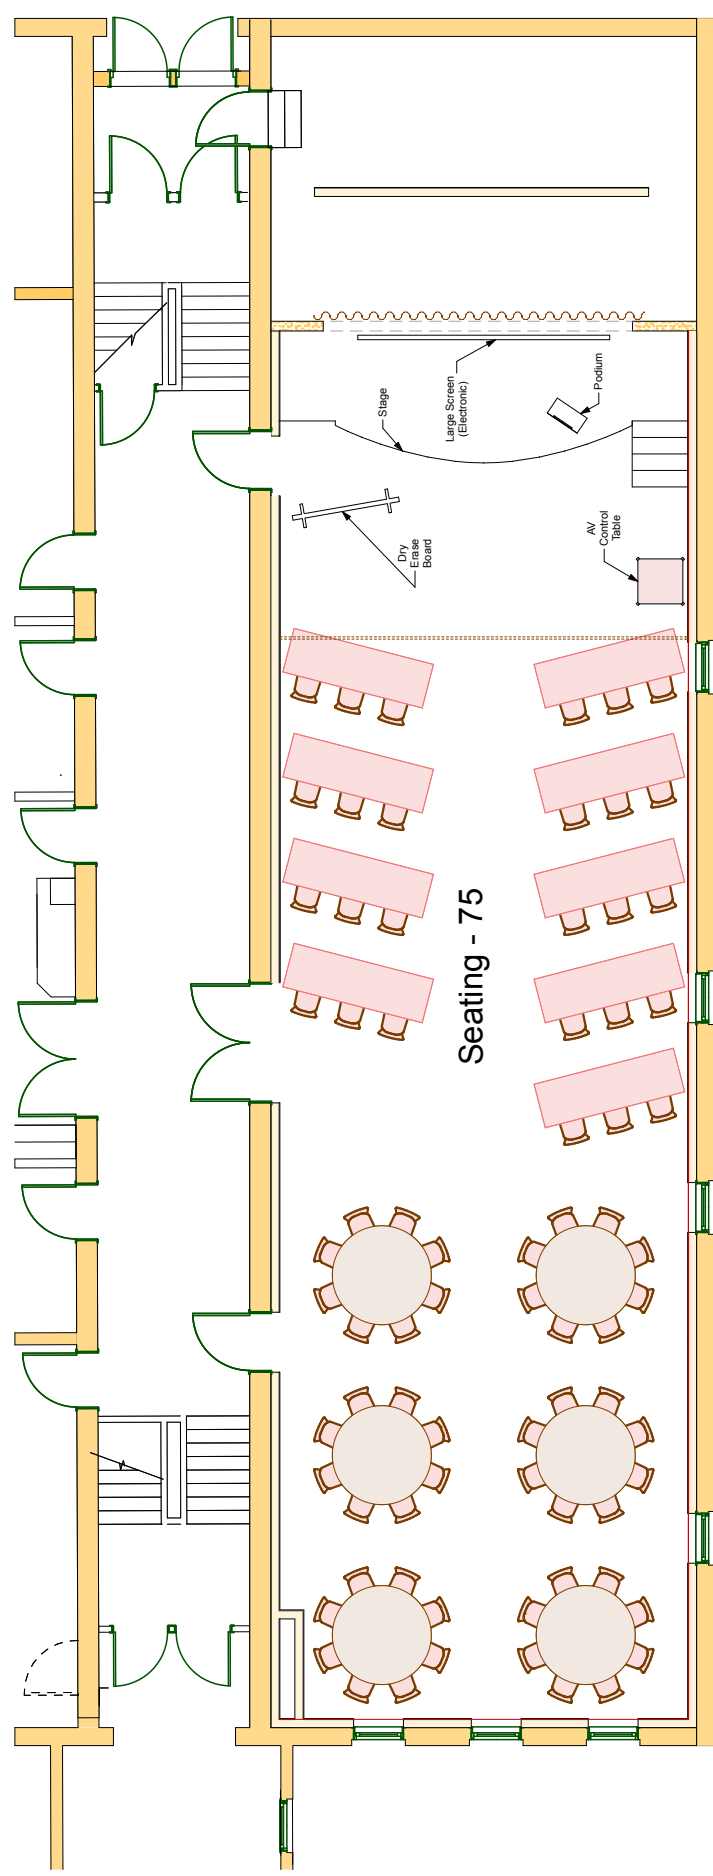

Seating - 75

### Seminar Arrangement w/ Round Tables

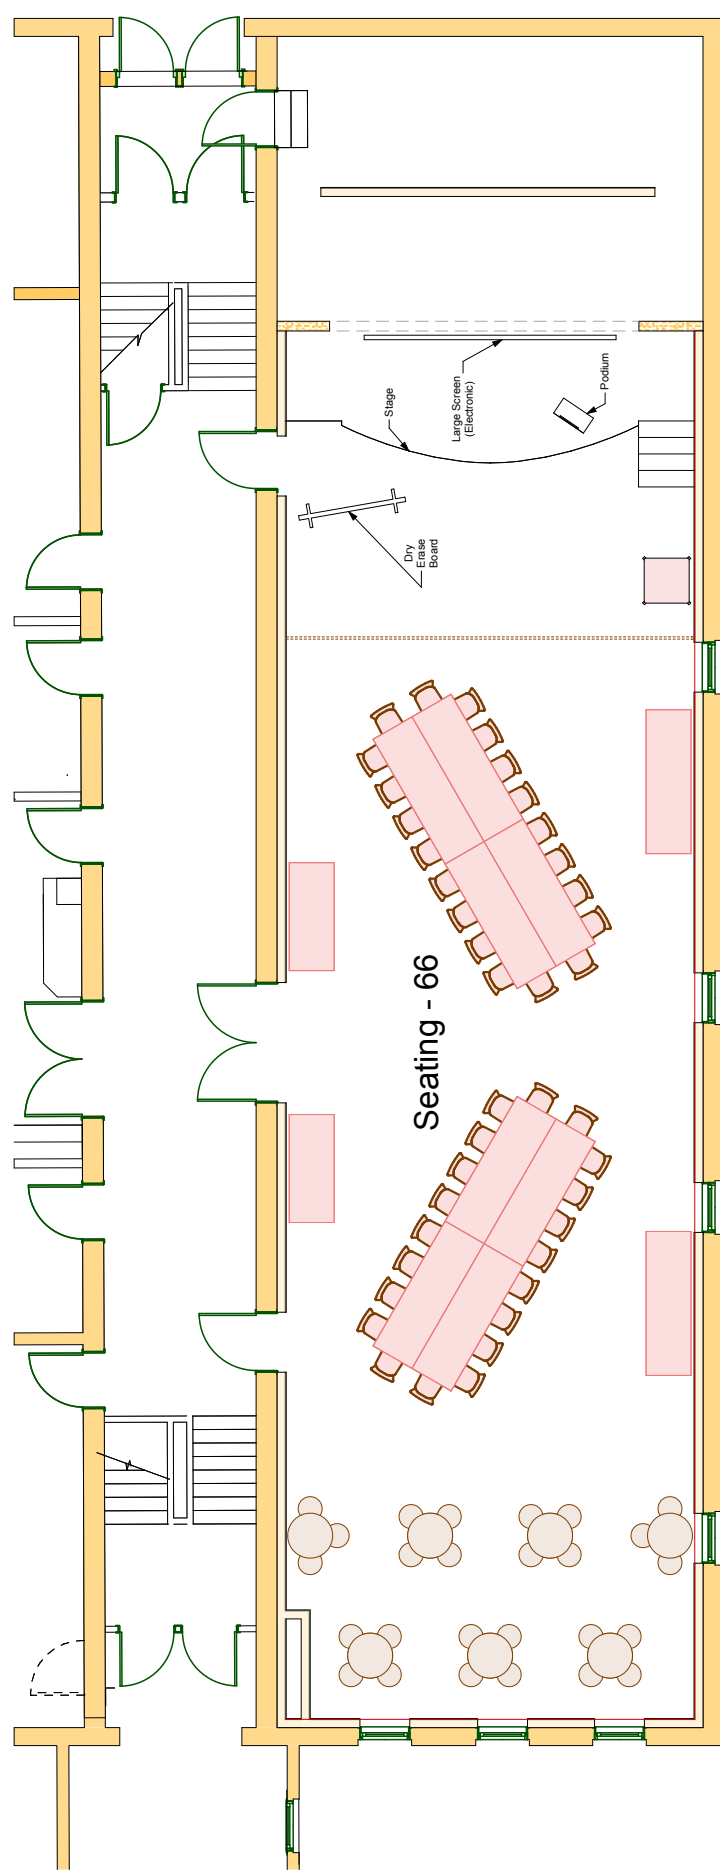

Seating - 66

### Conference Arrangement


COPYRIGHT © 2016

*Northwoods Center*

*"The Place for Social & Cultural Activities"*

PO Box 14 | 15 Third Street | Eagle River, WI 54521  
(715) 337-2081

www.nwceagleriver.com  
events@nwceagleriver.com

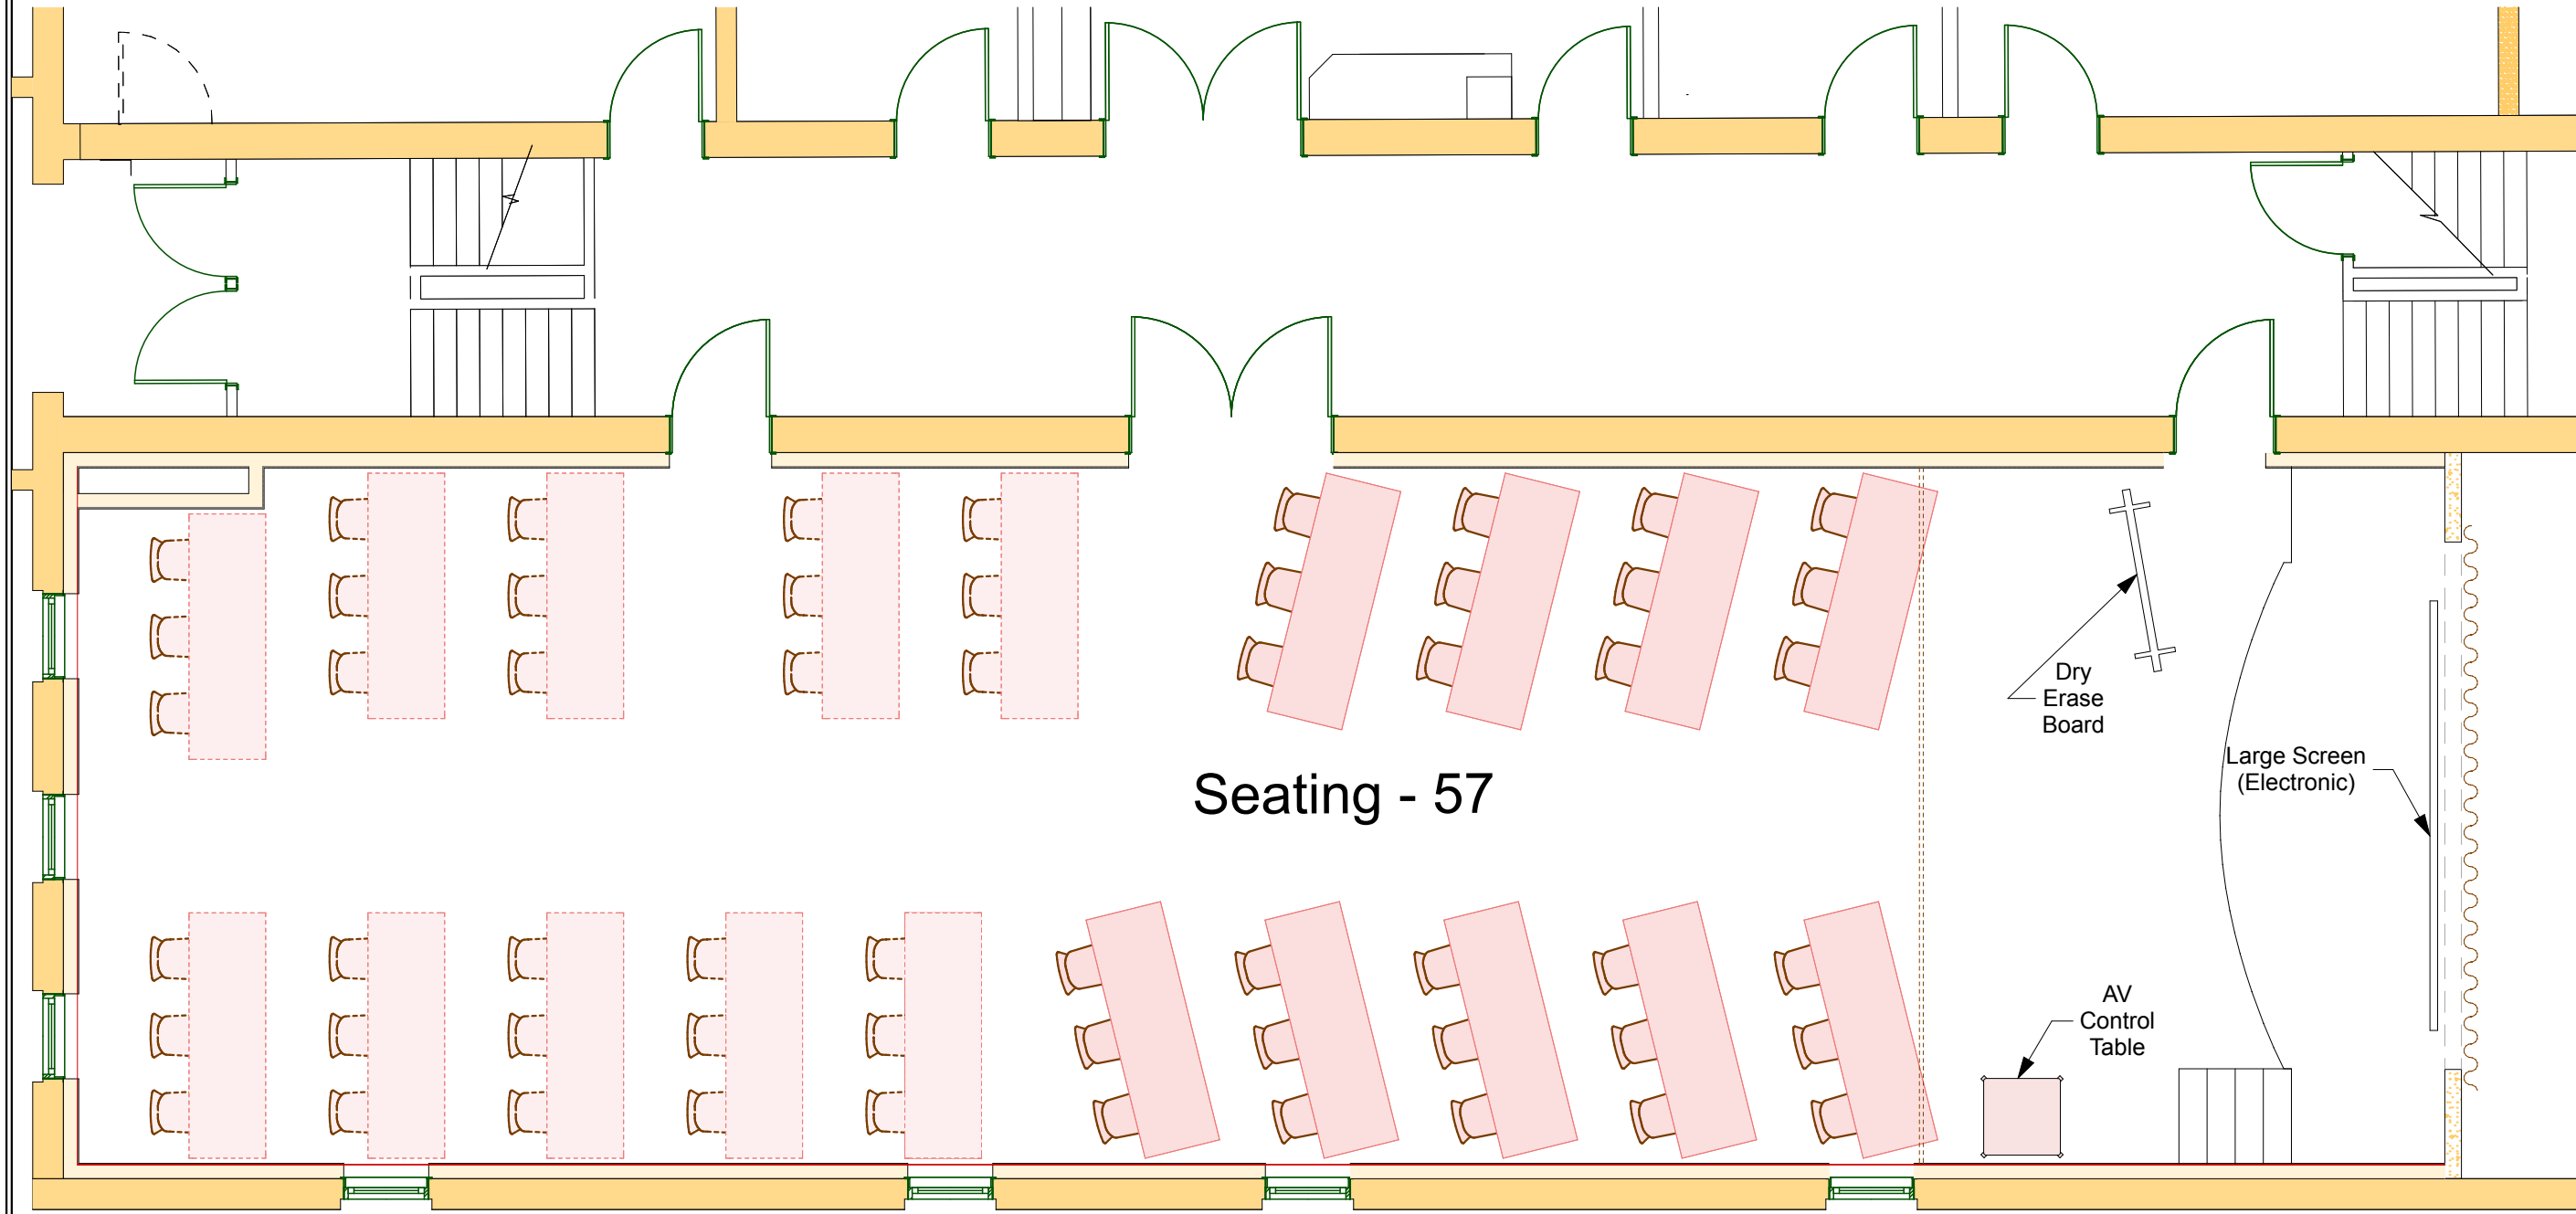

Seating - 57

Dry Erase Board

Large Screen (Electronic)

AV Control Table


# Seminar Arrangement

COPYRIGHT © 2016

**Northwoods Center**  
*"The Place for Social & Cultural Activities"*

PO Box 14 | 15 Third Street Eagle River, WI 54521  
 (715) 337-2081

www.nwceagleriver.com  
 events@nwceagleriver.com

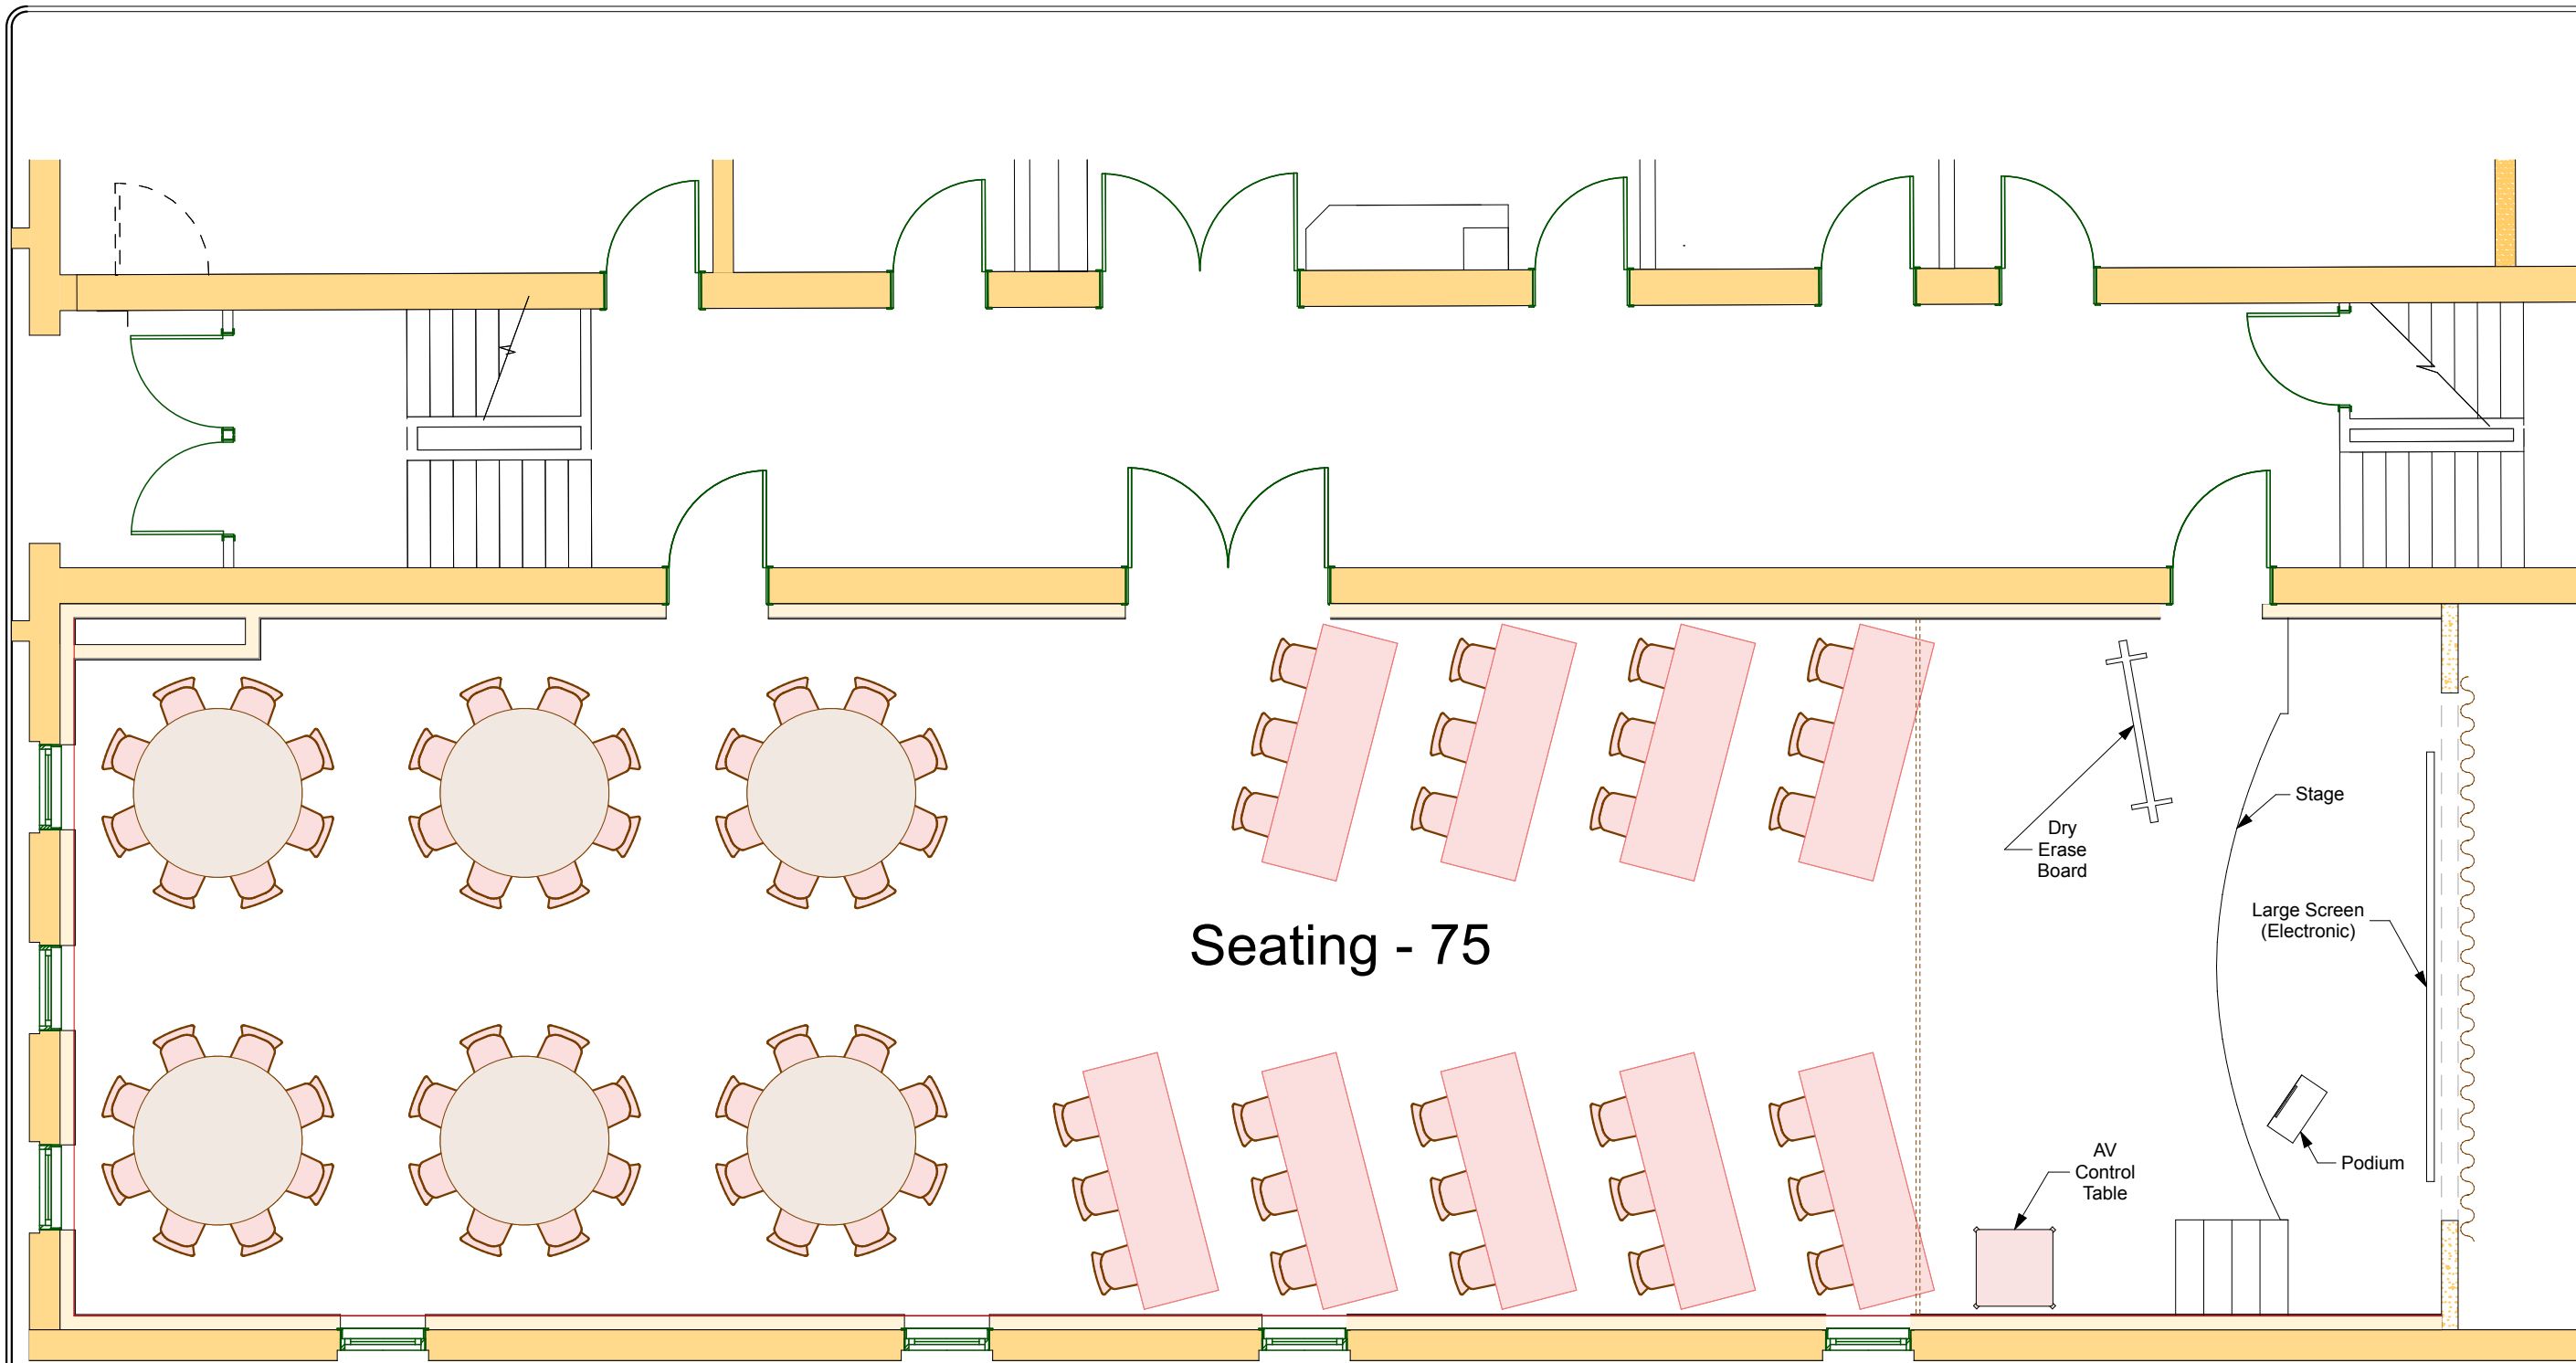

Seating - 75


# Seminar Arrangement w/ Round Tables

COPYRIGHT © 2016

**Northwoods Center**  
*"The Place for Social & Cultural Activities"*

PO Box 14 | 15 Third Street | Eagle River, WI 54521  
 (715) 337-2081

www.nwceagleriver.com  
 events@nwceagleriver.com

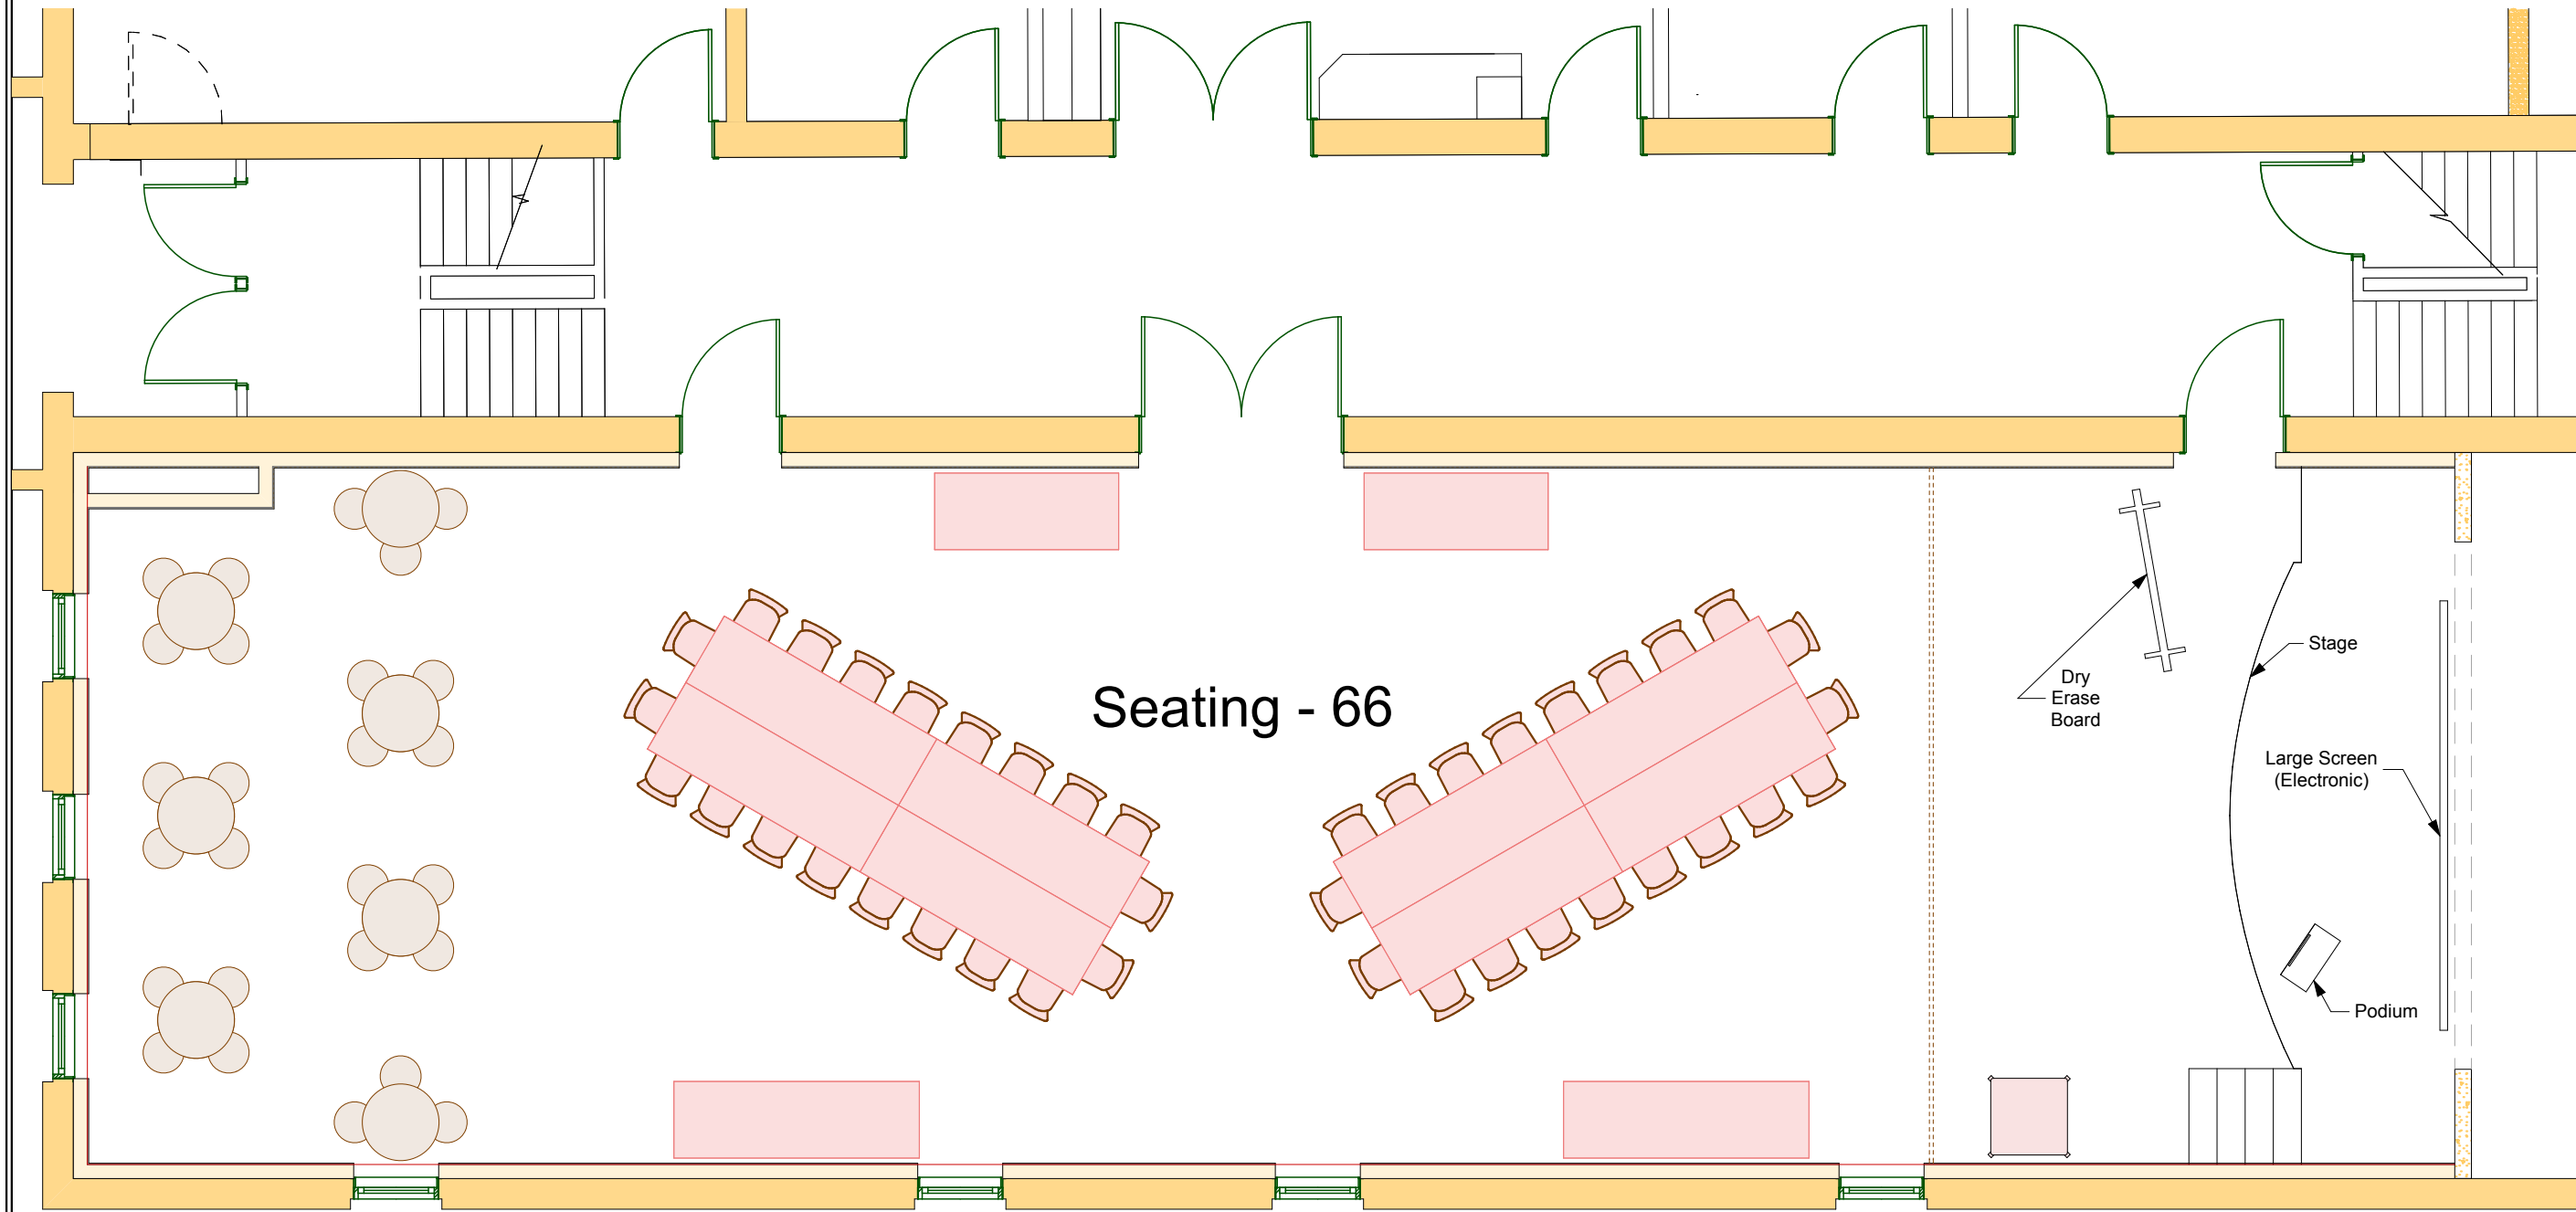


# Conference Arrangement

PO Box 14 | 15 Third Street Eagle River, WI 54521  
 (715) 337-2081

*Northwoods Center*  
 "The Place for Social & Cultural Activities"

www.nwceagleriver.com  
 events@nwceagleriver.com

COPYRIGHT © 2016

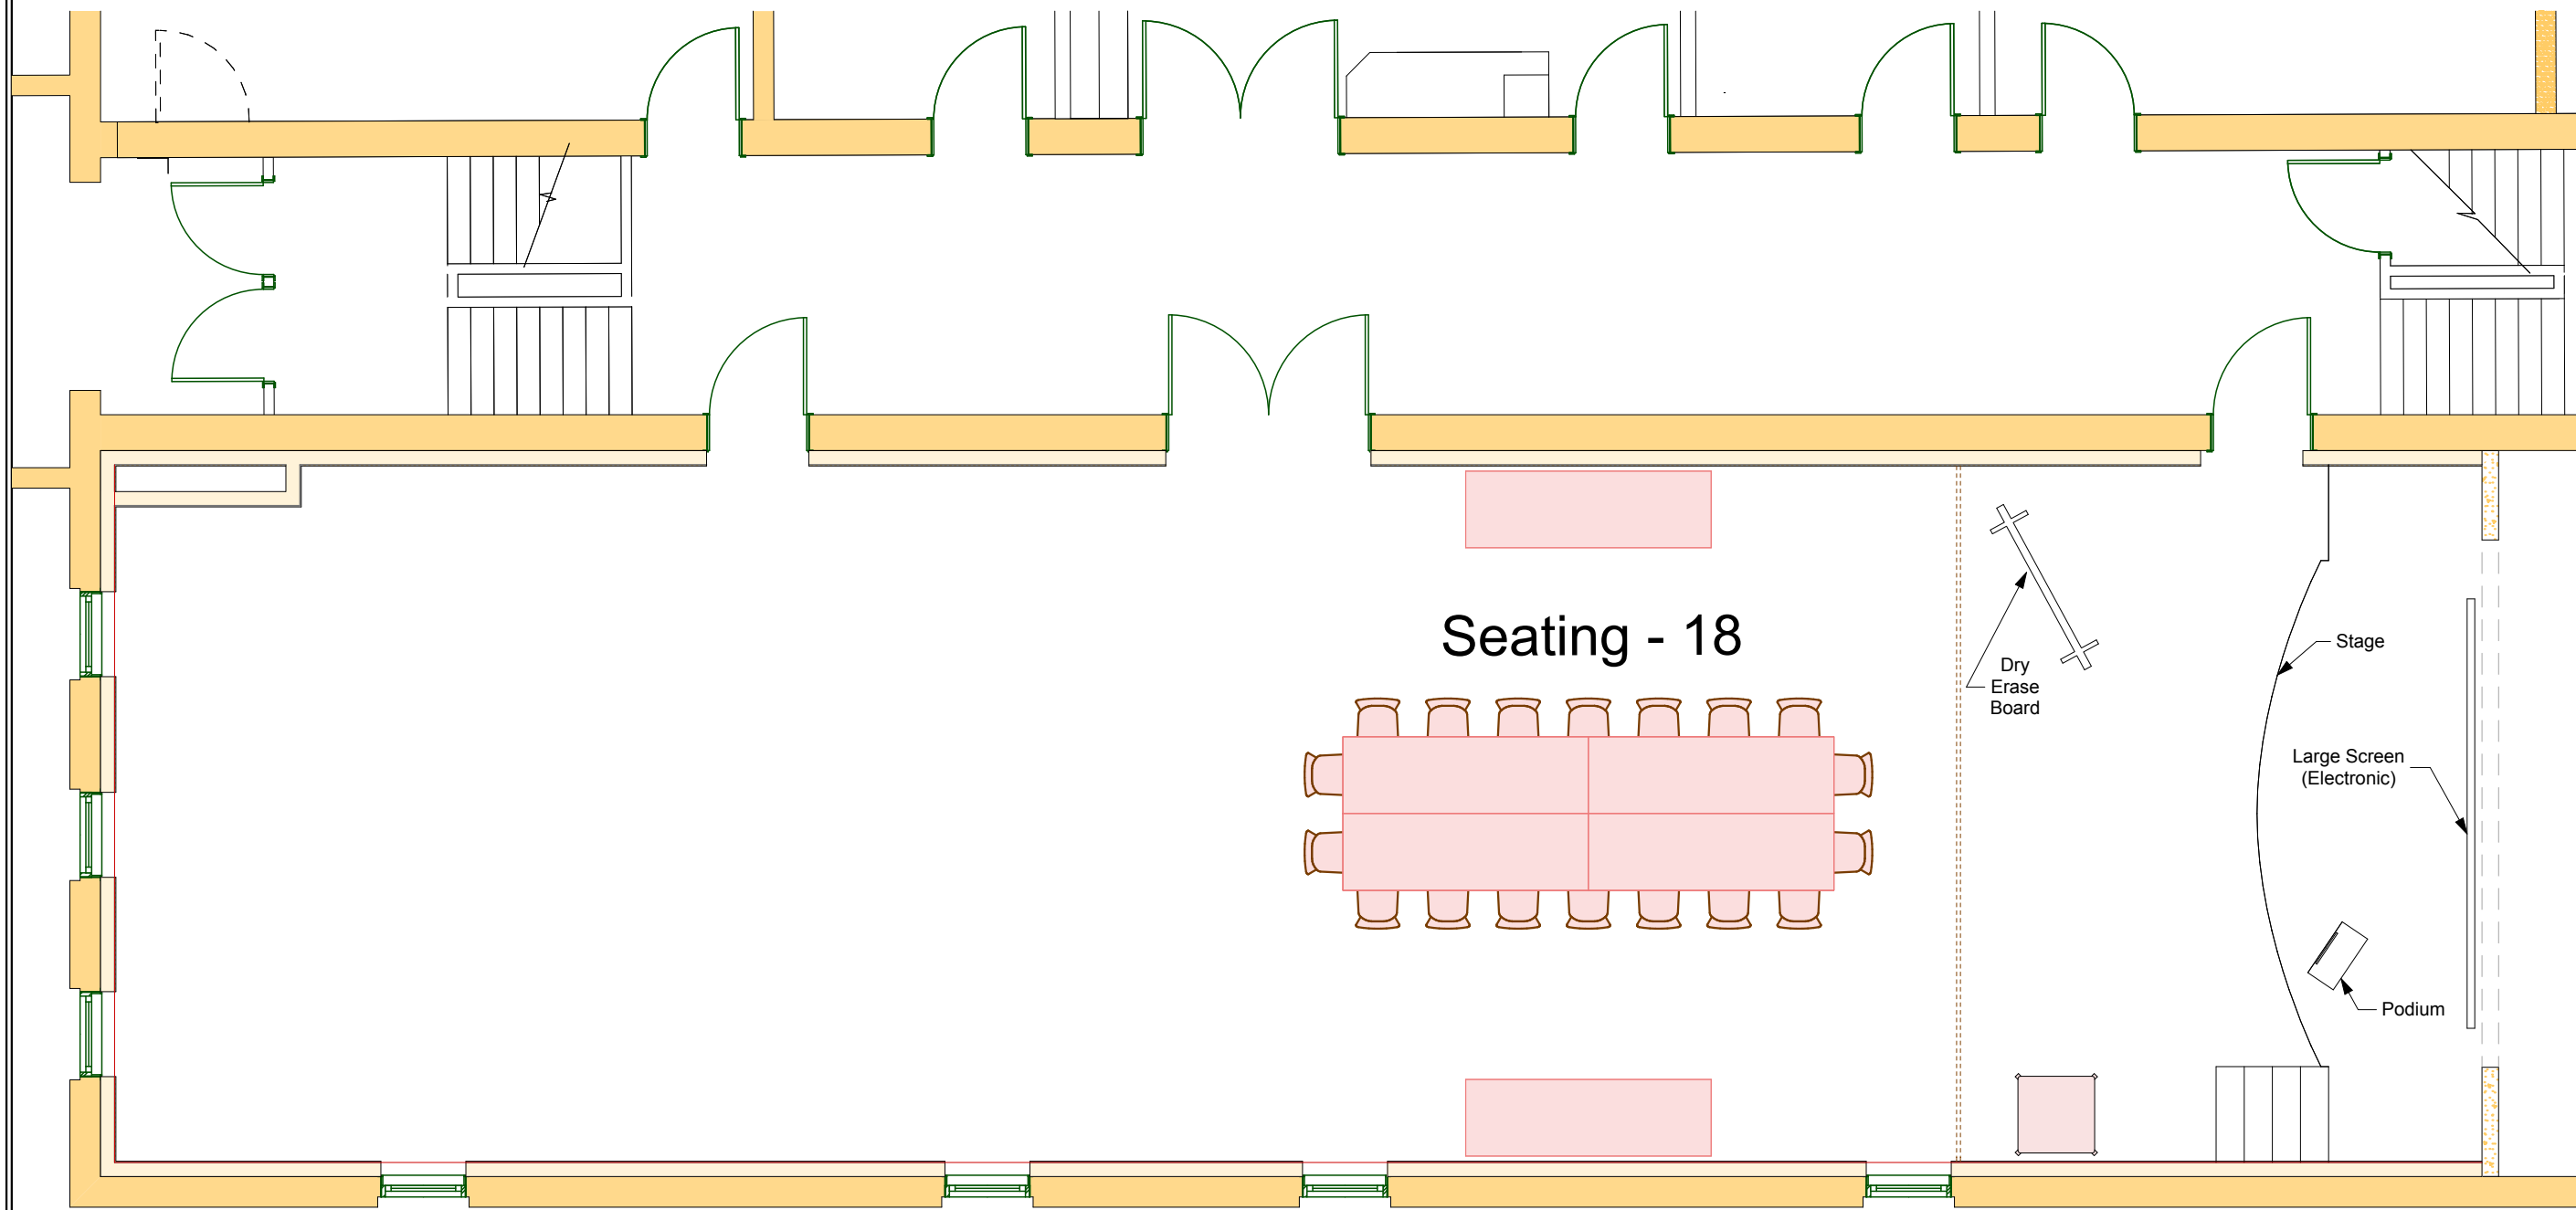

# Small Group Meeting Arrangement

COPYRIGHT © 2016

**Northwoods Center**  
*"The Place for Social & Cultural Activities"*

PO Box 14 | 15 Third Street | Eagle River, WI 54521  
 (715) 337-2081

www.nwceagleriver.com  
 events@nwceagleriver.com

