



CITY OF SOMERVILLE
Commonwealth of Massachusetts
93 Highland Avenue
Somerville, MA 02143
(617) 625-6600

SPECIAL ALCOHOL APPLICATION - Special Alcohol License

File #: 26-017756
License #: SAL26-000024
Address: 191 HIGHLAND AVE
Licensee: Eliot Martin Marzae, LLC

# of days	1
Is your Special Alcohol License related to a separate Public Event License application?	Yes
What is the name of your event?	Somerville Fermentation Festival
Where will your event take place?	191 Highland Ave B6
Describe your event in detail:	Wine tasting/presentation portion of Somerville Fermentation Festival
What is your name?	Eliot Martin
Organization name (if none, write None):	Marzae, LLC
Are you the party applying for the Special Alcohol License?	Yes
Have you received a Special Alcohol License in the past?	Yes
Please Describe:	Various
What is your contact phone number?	
What is your contact email address?	
Please re-enter your contact email address here to ensure accuracy:	

Alcohol Service Begins date:	08/16/2026
Alcohol Service Begins time:	01:30 PM
Alcohol Service Ends date:	08/16/2026
Alcohol Service Ends time:	03:30 PM
Would you like to request additional dates?	No
Confirm that you are applying for a Special Alcohol License to serve or sell alcohol to the public	Yes
What type of alcohol will you be serving?	Wine Only
In the last 5 years, have you been found guilty, liable, or responsible, in any judicial or administrative proceeding, for any violation of the City Wage Theft Ordinance or any State or Federal laws or regulations regulating the payment of wages? City Wage Theft Ordinance	No
What is the budget for this event?	0.00
Will your event be indoors or outdoors?	Indoors
What is the maximum capacity for your indoor event?	30
Estimated number of people attending your event:	30
Estimated maximum attendance at your event at one time:	30
Will your event have food?	No
Will your event feature open grilling?	No
Will your event have any structures? Structures include, but are not limited to, tents and bouncy houses.	No
Will there be any amplified music of any kind at your event?	No
Small Bluetooth speaker	0
Large powered speakers	0
Live band with powered speakers	0
Will your event have restrooms?	Yes

Please describe the restrooms being provided, and if you are providing portable toilets, state how they will be delivered and removed:

In building

If granted, confirm that you will be purchasing the alcohol for your Special Alcohol License from an authorized distributor. The current list of authorized distributors can be found here:

Yes

[Authorized sources](#)

If granted, further confirm that you understand that you cannot purchase the alcohol for your Special Alcohol License from a liquor or package store.

Yes

If granted, will your alcohol server(s) be TIPS certified (or similar)?

Yes

Confirm that you understand that a fire and/or police detail may be required as a condition of approval for this license, and that if it is, you will be contacted by a representative from the respective department and will be responsible for any associated costs.

Yes

Approved By:

Albert Bargoot, Approved

Maureen Lee, Approved

Andrea Torres, Approved

Francis Otting, Approved

Mackenzie Richardson, Approved



CITY OF SOMERVILLE
Commonwealth of Massachusetts
93 Highland Avenue
Somerville, MA 02143
(617) 625-6600

SPECIAL ALCOHOL APPLICATION - Special Alcohol License

File #: 26-019942
License #: SAL26-000026
Address: 321 WASHINGTON ST
Licensee: Emma Caviness Yardwork Productions

# of days	2
-----------	---

Is your Special Alcohol License related to a separate Public Event License application?	No
---	----

What is the name of your event?	Ratchella
---------------------------------	-----------

Where will your event take place?	321 Washington Street
-----------------------------------	-----------------------

Describe your event in detail:

We are back! Ratchella is an iutdoor music festival in its 3rd year of operation, set to be held on August 22 and 23. Music beginning at 2:00 PM ending at 9:00 PM on both days. On each day, 7 bands will perform. Away from the stage will be vendors tables, advocacy organization tables, artist merchandise, and concessions. We will establish a cordoned off beer garden adjacent to the stage alcohol can be consumed and served. Backed by the Somerville Arts Councils LCC Grant and with the Union Square Neighborhood Council's support, the goal of Ratchella Music Festival is to make community engagement irresistible and build solidarity by partying with our neighbors. We do this by bringing the best local and up and coming independent bands from the DIY scene to our outdoor stage, inviting artists of all media, vendors and community advocacy organizations to the party, and treating our partners and volunteer team like the stars they are. With thorough and creative design and

	involving a diversity of art and artists, Ratchella is an energetic, creative ecosystem.
What is your name?	Emma Caviness
Organization name (if none, write None):	Yardwork Productions
Are you the party applying for the Special Alcohol License?	Yes
Have you received a Special Alcohol License in the past?	Yes
Please Describe:	License received for same event last year
What is your contact phone number?	
What is your contact email address?	
Please re-enter your contact email address here to ensure accuracy:	
Alcohol Service Begins date:	08/22/2026
Alcohol Service Begins time:	01:00 PM
Alcohol Service Ends date:	08/23/2026
Alcohol Service Ends time:	08:00 PM
Would you like to request additional dates?	No
Confirm that you are applying for a Special Alcohol License to serve or sell alcohol to the public	Yes
What type of alcohol will you be serving?	Beer/Malt Only
In the last 5 years, have you been found guilty, liable, or responsible, in any judicial or administrative proceeding, for any violation of the City Wage Theft Ordinance or any State or Federal laws or regulations regulating the payment of wages? City Wage Theft Ordinance	No
What is the budget for this event?	10000.00
Will your event be indoors or outdoors?	Outdoors
Estimated number of people attending your event:	500
Estimated maximum attendance at your event at one time:	250

Will your event have food?	Yes
Please describe:	Local vendors that have preexisting mobile food vendor licenses.
Will your event feature open grilling?	No
Will your event have any structures? Structures include, but are not limited to, tents and bouncy houses.	Yes
Describe the structure(s):	Flatbed trailer for stage. Some canopy tents and folding tables.
Will there be any amplified music of any kind at your event?	Yes
Small Bluetooth speaker	0
Large powered speakers	0
Live band with powered speakers	1
Confirm that you have read and understand the city's Noise Control Ordinance, located at: Code of ordinances	Yes
Will your event have restrooms?	Yes
Please describe the restrooms being provided, and if you are providing portable toilets, state how they will be delivered and removed:	We are providing Porta-potties from a local rental company. They will be dropped off, serviced, and removed by the rental company.
If granted, confirm that you will be purchasing the alcohol for your Special Alcohol License from an authorized distributor. The current list of authorized distributors can be found here: Authorized sources	Yes
If granted, further confirm that you understand that you <u>cannot</u> purchase the alcohol for your Special Alcohol License from a liquor or package store.	Yes
If granted, will your alcohol server(s) be TIPS certified (or similar)?	Yes
Confirm that you understand that a fire and/or police detail may be required as a condition of approval for this license, and that if it is, you will be contacted by a representative from the respective department and will be responsible for any associated costs.	Yes

Approved By:

Albert Bargoot, Approved

Maureen Lee, Approved with Conditions

ISD Health has approved with the condition a Coordinators Checklist is submitted 30 days prior to the event. If assistance is needed, please contact Arturo Vazquez at avazquez@somervillema.gov.


Vendor Temporary Food License application are due 30 days prior to the event.

Francis Otting, Approved with Conditions

Somerville Fire Administration is reviewing this event for fire and life safety. A uniformed fire detail member with a radio and medical bags may be required due to the crowd size and alcohol service.

Mackenzie Richardson, Approved

Rat***** 2026 Lot Map

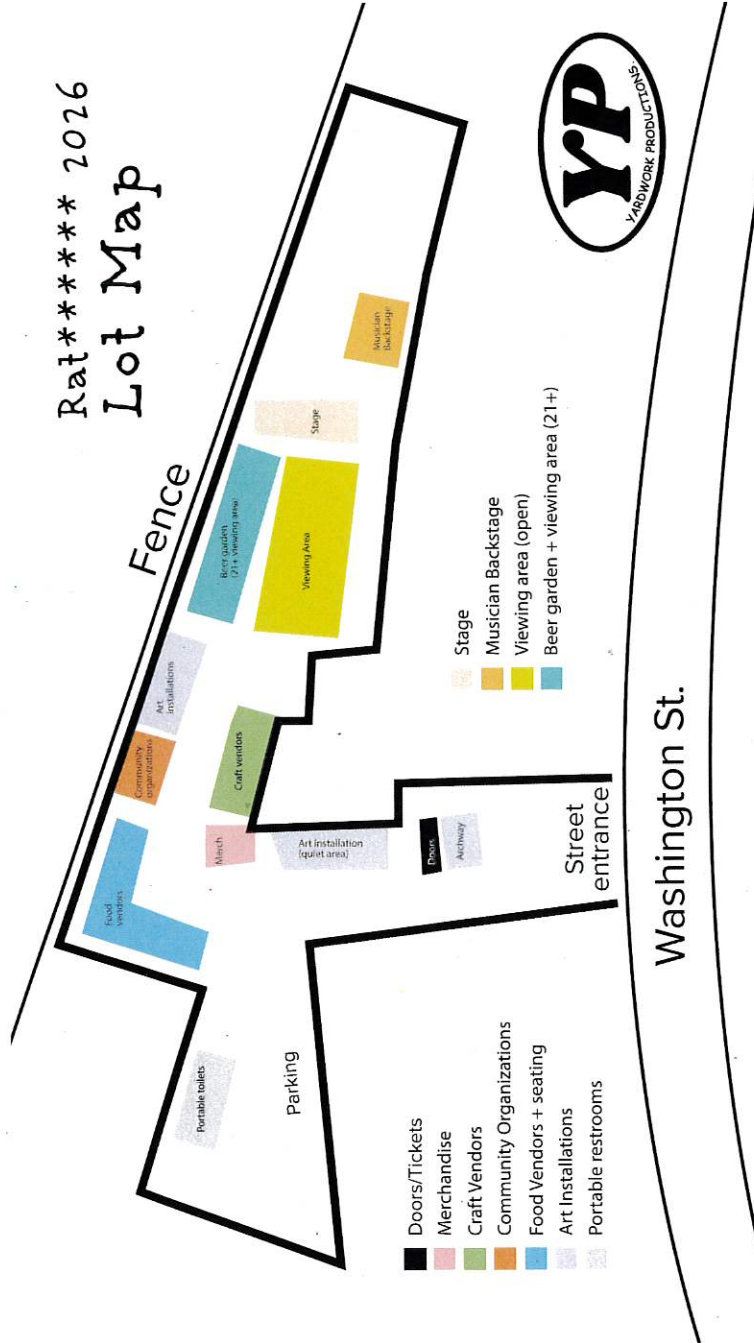



CITY OF SOMERVILLE
Commonwealth of Massachusetts
93 Highland Avenue
Somerville, MA 02143
(617) 625-6600

SPECIAL ALCOHOL APPLICATION - Special Alcohol License

File #: 26-020185
License #: SAL26-000027
Address: 255 WASHINGTON ST
Licensee: Carrie Dahl Warehouse XI

of days 7

Is your Special Alcohol License related to a separate Public Event License application? No

What is the name of your event? Music at Warehouse XI

Where will your event take place? 11 Sanborn court

Describe your event in detail: Monthly music series

What is your name? Carrie Dahl

Organization name (if none, write None): Warehouse Xi

Are you the party applying for the Special Alcohol License? Yes

Have you received a Special Alcohol License in the past? Yes

Please Describe: Similar events in prior months

What is your contact phone number?

What is your contact email address?

Please re-enter your contact email address here to ensure accuracy:

Alcohol Service Begins date: 08/02/2026

Alcohol Service Begins time:	05:00 PM
Alcohol Service Ends date:	08/02/2026
Alcohol Service Ends time:	11:00 PM
Would you like to request additional dates?	Yes
Please enter the dates and times: (maximum 10 separated by commas)	7, 8, 10, 15, 24, 29
Are you requesting more than 10 dates?	No
Confirm that you are applying for a Special Alcohol License to serve or sell alcohol to the public	Yes
What type of alcohol will you be serving?	Wine & Beer/Malt
In the last 5 years, have you been found guilty, liable, or responsible, in any judicial or administrative proceeding, for any violation of the City Wage Theft Ordinance or any State or Federal laws or regulations regulating the payment of wages? City Wage Theft Ordinance	No
What is the budget for this event?	500.00
Will your event be indoors or outdoors?	Indoors
What is the maximum capacity for your indoor event?	150
Estimated number of people attending your event:	100
Estimated maximum attendance at your event at one time:	100
Will your event have food?	No
Will your event feature open grilling?	No
Will your event have any structures? Structures include, but are not limited to, tents and bouncy houses.	No
Will there be any amplified music of any kind at your event?	Yes
Small Bluetooth speaker	0
Large powered speakers	0

Live band with powered speakers	1
Confirm that you have read and understand the city's Noise Control Ordinance, located at: Code of ordinances	Yes
Will your event have restrooms?	Yes
Please describe the restrooms being provided, and if you are providing portable toilets, state how they will be delivered and removed:	3 indoor fixed toilets
If granted, confirm that you will be purchasing the alcohol for your Special Alcohol License from an authorized distributor. The current list of authorized distributors can be found here: Authorized sources	Yes
If granted, further confirm that you understand that you <u>cannot</u> purchase the alcohol for your Special Alcohol License from a liquor or package store.	Yes
If granted, will your alcohol server(s) be TIPS certified (or similar)?	Yes
Confirm that you understand that a fire and/or police detail may be required as a condition of approval for this license, and that if it is, you will be contacted by a representative from the respective department and will be responsible for any associated costs.	Yes

Approved By:
 Albert Bargoot, Approved
 Andrea Torres, Approved
 Francis Otting, Approved
 Mackenzie Richardson, Approved



CITY OF SOMERVILLE
Commonwealth of Massachusetts
93 Highland Avenue
Somerville, MA 02143
(617) 625-6600

SPECIAL ALCOHOL APPLICATION - Special Alcohol License

File #: 26-018886
License #: SAL26-000025
Address: 29 Central St.
Licensee: Domenica Karavitaki Greek Orthodox Church

of days 3

Is your Special Alcohol License related to a separate Public Event License application? No

What is the name of your event? GreekFest

Where will your event take place? Dormition of the Virgin Mary

Describe your event in detail: Greek food, music & dance

What is your name? Athina Pantelidou

Organization name (if none, write None): Dormition of the Virgin Mary

Are you the party applying for the Special Alcohol License? Yes

Have you received a Special Alcohol License in the past? Yes

Please Describe: Festival

What is your contact phone number?

What is your contact email address?

Please re-enter your contact email address here to ensure accuracy:

Alcohol Service Begins date: 09/11/2026

Alcohol Service Begins time:	04:00 PM
Alcohol Service Ends date:	09/11/2026
Alcohol Service Ends time:	11:00 PM
Would you like to request additional dates?	Yes
Please enter the dates and times: (maximum 10 separated by commas)	09/12/2026 from 12pm - 11pm, 09/13/2026 from 12pm - 8pm
Are you requesting more than 10 dates?	No
Confirm that you are applying for a Special Alcohol License to serve or sell alcohol to the public	Yes
What type of alcohol will you be serving?	All Forms of Alcohol (Non-Profit Organizations Only)
In the last 5 years, have you been found guilty, liable, or responsible, in any judicial or administrative proceeding, for any violation of the City Wage Theft Ordinance or any State or Federal laws or regulations regulating the payment of wages? City Wage Theft Ordinance	No
What is the budget for this event?	500.00
Will your event be indoors or outdoors?	Both Indoors and Outdoors
What is the maximum capacity for your indoor event?	375
Estimated number of people attending your event:	1000
Estimated maximum attendance at your event at one time:	375
Will your event have food?	Yes
Please describe:	Greek Food
Will your event feature open grilling?	Yes
Describe the type of grill you will be using:	Rpopane
Confirm that the grill will not be located within ten (10) feet of any structures or combustible materials.	Yes
Confirm that a fire extinguisher will be near any grilling or open cooking surface.	Yes

Will your event have any structures? Structures include, but are not limited to, tents and bouncy houses.	Yes
Describe the structure(s):	tents
Will there be any amplified music of any kind at your event?	Yes
Small Bluetooth speaker	0
Large powered speakers	0
Live band with powered speakers	1
Confirm that you have read and understand the city's Noise Control Ordinance, located at: Code of ordinances	Yes
Will your event have restrooms?	Yes
Please describe the restrooms being provided, and if you are providing portable toilets, state how they will be delivered and removed:	Lower Hall Restrooms
If granted, confirm that you will be purchasing the alcohol for your Special Alcohol License from an authorized distributor. The current list of authorized distributors can be found here: Authorized sources	Yes
If granted, further confirm that you understand that you <u>cannot</u> purchase the alcohol for your Special Alcohol License from a liquor or package store.	Yes
If granted, will your alcohol server(s) be TIPS certified (or similar)?	Yes
Confirm that you understand that a fire and/or police detail may be required as a condition of approval for this license, and that if it is, you will be contacted by a representative from the respective department and will be responsible for any associated costs.	Yes

Approved By:
Albert Bargoot, Approved

Andrea Torres, Approved

Francis Otting, Approved with Conditions

Fire detail required due to the expected crowd size and the event being outdoors with alcohol served.
Submit a fire detail application through CitizenServe for the event.

Mackenzie Richardson, Approved

LICENSING COMMISSION LICENSE APPLICATION

City of Somerville, Commonwealth of Massachusetts

Application #: SFW26-000007

File #: 26-018310

Business Name: Independent Fermentations Brewing

Application Type: Special Farmer Winery (agricultural events)

Location: 191 HIGHLAND AVE

APPLICANT

Company Name: Independent Fermentations Brewing

Business Address:

54 Pawtuxet Road
Plymouth, MA 02360

Manager of Establishment: Paul Nixon

Manager Email: paulnix54@verizon.net

Manager Phone Number: 5087899940

Approval Conditions

Not sure what this means

BUSINESS INFORMATION

Legal Name of the Proposed Licenseholder (Name of Corporation, LLC, Partnership/LLP, Trust, Sole Proprietor, Other)

Independent Fermentations Brewing, LLC

DBA Name

Independent Fermentations Brewing, LLC

In the last 3 years, have you admitted liability or been found liable under any state or federal law regulating the payment of wages to employees, or the collection of debt from employees?

In the last 5 years, have you been found guilty, liable, or responsible, in any judicial or administrative proceeding, for any violation of the City Wage Theft Ordinance or any State or Federal laws or regulations regulating the payment of wages?

No

[City Wage Theft Ordinance](#)

Explain

Manager of your establishment

Paul Nixon

Manager email

Manager phone

OPERATING INFORMATION

Name of agricultural event (each event must be applied for separately)

Somerville Fermentation Festival

Location of agricultural event

191 Highland Ave, Somerville, MA 02143

Date(s) and time(s)

August 16, 2026, 10am - 5pm

What are you selling and/or sampling?	Beer & Wine
Estimated attendance at any one time	3
Estimated total attendance	200
Have you ever obtained a Special Farmer Winery License before?	Yes
Describe	FB-LIC-142 (Farm-Brewery), FW-LIC-235 (Farm-Winery) Plymouth MA
Have you ever had a Special Farmer Winery License denied, suspended, or revoked?	No
Describe	
Have you ever received a Notice of Violation?	No
Describe	

TERMS AND CONDITIONS

ACKNOWLEDGEMENT, RELEASE AND INDEMNIFICATION, AND WAGE THEFT ORDINANCE RECEIPT

By clicking submit below, I certify that I am the Applicant or that I am duly authorized to act as an agent for the Applicant

I certify that all information provided on this application is true and accurate, and I acknowledge that any information found to be false or misleading will result in the forfeiture of this license and may result in a one-year wait before a new application can be submitted, as well as criminal prosecution.

I certify that the Applicant will make no changes to any component of the business plan described in this application without written notification to, and the prior approval of, the City.

I certify that the Applicant will adhere to any and all City ordinances, regulations, and conditions pertaining to this license, and I acknowledge that any violation of City ordinances, regulations, and conditions pertaining to this license could subject the Applicant and anyone operating under this license to arrest, fine, and loss of this license.

I acknowledge that the so-called Wage Theft Ordinance, part of the Municipal Ordinances, has been made available to me as part of this application process.
[download ordinance](#)

I certify that the applicant, to my best knowledge and belief, has filed all State tax returns and paid all State taxes required under law.

I release, discharge and hold harmless, the City of Somerville, a municipal corporation of the

Commonwealth of Massachusetts, and its officers, employees, agents and servants from all actions, causes of action, claims, demands, damages, costs, loss of services, expenses and compensation associated with the issuance of this license, and the conduct of anyone operating under this license.

You must read and accept the above stated terms & conditions

Yes

LICENSING COMMISSION LICENSE APPLICATION

City of Somerville, Commonwealth of Massachusetts

Application #: ALM26-000020

File #: 17-013746

Business Name: Whole Foods Market

Amendment Type: Changing Corporate or DBA Name

Location: 45 BEACON ST

APPLICANT

Company Name: Whole Foods Market Group, Inc

Business Address:

45 Beacon St.

Somerville, MA 02143

Enter your current business license # CV-540

Do you currently serve alcohol? No

ARE YOU CHANGING THE NAME OF YOUR BUSINESS? Yes

Proposed Corporate name Whole Foods Market Group LLC

Current corporate name Whole Foods Market Group, Inc.

Proposed DBA name Whole Foods Market

Current DBA name Whole Foods Market

ARE YOU CHANGING YOUR MANAGER? No

**ARE YOU TRANSFERRING/ISSUING/PLEDGING STOCK,
OR ARE YOU CHANGING DIRECTORS/OFFICERS
/PARTNERS/TRUSTEES?** No

**ARE YOU ALTERING YOUR EXISTING PREMISES OR
OUTDOOR SEATING? SELECT YES TO INLCUDE
OUTDOOR SEATING FOR LICENSE** No

**ARE YOU ADDING, OR ENDING, THE SERVICE OF
CORDIALS AND LIQUEURS?** No

ARE YOU CHANGING YOUR HOURS OF OPERATION? No

ARE YOU CHANGING YOUR ENTERTAINMENT? No

Total Devices indoors 0

Total Devices Outdoors 0.0

Have you ever received a Notice of Violation? No

**almln the last 5 years, have you been found guilty,
liable, or responsible, in any judicial or administrative
proceeding, for any violation of the City Wage Theft
Ordinance or any State or Federal laws or regulations
regulating the payment of wages?
<a href="https://www8.citizenserve.com/Documents/149/WAGE%**

20THEFT%20ORDINANCE.pdf" target="NEW">City Wage
Theft Ordinance

You must read and accept the above stated terms &
conditions

Yes

You must read and accept the above stated terms &
conditions

Yes

Approved By:

LICENSING COMMISSION LICENSE APPLICATION

City of Somerville, Commonwealth of Massachusetts

Application #: AL26-000018

File #: 26-012458

Business Name: La Cosecha

Application Type: Restaurant (with alcohol)

Location: 85 BROADWAY

APPLICANT

Company Name: La Cosecha Corp

Business Address:

85 Broadway

Somerville, MA 02145

Legal Name of the Proposed Licenseholder (Name of Corporation, LLC, Partnership/LLP, Trust, Sole Proprietor, Other) La Cosecha Corp.

DBA Name La Cosecha

In the last 5 years, have you been found guilty, liable, or responsible, in any judicial or administrative proceeding, for any violation of the City Wage Theft Ordinance or any State or Federal laws or regulations regulating the payment of wages? No

Manager of your establishment Diana Hincapie

Will you offer seating for the consumption of food on premises? (Food includes non-alcoholic beverages) Yes

Number of floors on the premises 2

Name of floor (Basement, balcony, Main, 2nd floor, etc.)1 Basement

Number of rooms1 2

Square footage1 611

Number of seats (enter 0 if you are not serving food on premises)1 0

Name of floor (Basement, balcony, Main, 2nd floor, etc.)2 Main

Number of rooms2 3

Square footage2 611

Number of seats (enter 0 if you are not serving food on premises)2 7

Number of entrances into the indoor premises 1

Number of exits from the indoor premises 1

Will you offer seating outdoors in season? No

Number of rooms indoors 5

Total square footage indoors	1222
Total seating capacity indoors	7
Total square footage outdoors	0
Total seating capacity outdoors	0
Total seating capacity	7
Are you an Educational Institution?	No
Are you a Farmer Pourer?	No
Are you a Package Store?	No
Are you a Private Club?	No
Are you a Restaurant/Common Victualer?	Yes
Are you an Inn?	No
Days and hours of operation to serve, sell or distribute alcohol indoors	Monday - Wednesday 8:00AM - 10:00PM, Thursday - Saturday 8:00AM - 11:00PM, Sunday 10am-10pm
Days and hours of operation to serve food indoors	Sunday - Wednesday 7:00AM - 10:00PM Thursday - Saturday 7:00AM - 11:00PM
Will you offer Entertainment indoors(recorded music, tvs, performers, djs, dancing, etc.)?	Yes
Describe the types of entertainment you will offer indoors	Television
Will the entertainment indoors be accessible to all ages and all classes of the public?	Yes
Will you have entertainment devices indoors? (Stereos, TVs, movie screens, video games, etc.)	No
Total Devices indoors	0
Will you have live performers indoors? (Musicians, comedians, actors, athletes, contests, DJs, etc.)	No
Will the patrons perform indoors? (dancing, darts, karaoke, etc.)	No
Will you offer Entertainment outdoors(recorded music, tvs, performers, djs, dancing, etc.)?	No
Describe any other businesses serving alcohol on the premises	n/a
Have you obtained an alcohol license before?	No
Have you ever had a license denied, revoked, or suspended?	No
Have you ever received a Notice of Violation?	No
Describe your outreach to the Ward of Alderman and the neighborhood	We have notified Matt McLaughlin.
Will you be paying by debit or credit card	Yes
You must read and accept the above stated terms &	Yes

conditions

LA COSECHA RESTAURANT

BEVERAGE MENU • OFFICIAL LICENSE SUBMISSION

COLD BEERS

Traditional & Imported Favorites

Corona (12 oz), Bud Light (La Bala - 12 oz), Coors Light (12 oz), Modelo Especial (12 oz), Modelo Negra (12 oz) **\$5.00** each

Imported Premium Selections **COLOMBIA**

Águila Clásica (11.2 oz), Águila Light (11.2 oz), Costeñita (8.5 oz) **\$6.00** each

MICHELADAS, REFAJOS & COCKTAILS

Colombian Michelada / Michelada Colombiana

Jugo de limón fresco y sal. / Fresh lime juice and salt rim.

\$6.00

Mexican Michelada / Michelada Mexicana

Limón, salsas negras, salsa inglesa y Tajín. / Lime, hot sauces, Worcestershire, and Tajín.

\$7.00

Mango Michelada / Michelada de Mango

Cerveza con pulpa de mango y borde de Tajín. / Beer with mango pulp and Tajín rim.

\$7.00

Passion Fruit Michelada / Michelada de Maracuyá

Cerveza con pulpa pura de maracuyá. / Beer with pure passion fruit pulp.

\$7.00

Strawberry Michelada / Michelada de Fresa

Cerveza con pulpa de fresas seleccionadas. / Beer with selected strawberry pulp.

\$7.00

Colombian Refajo / Refajo Colombiano

Cerveza mezclada con gaseosa Colombiana. / Beer mixed with Colombiana soda.

\$6.00

House Sangria / Sangría de la Casa

Receta secreta con vino y frutas frescas. / Secret recipe with wine and fresh fruits.

Glass: \$10.00

SPARKLING & MOSCATO

Bramusa Sparkling Wine

Glass: \$10.00 / Bottle: \$40.00

Moscato

Glass: \$10.00 / Bottle: \$40.00

WHITE WINE

Pinot Grigio

Glass: \$10.00 / Bottle: \$35.00

Sauvignon Blanc

Glass: \$10.00 / Bottle: \$35.00

Chardonnay

Glass: \$10.00 / Bottle: \$35.00

RED WINE

House Wine / Vino de la Casa (Red/White)

Glass: \$10.00

Rioja

Glass: \$10.00 / Bottle: \$35.00

Cabernet Sauvignon

Glass: \$10.00 / Bottle: \$35.00

Merlot

Glass: \$10.00 / Bottle: \$35.00

Pinot Noir

Glass: \$12.00 / Bottle: \$40.00

ALCOHOL REGULATION COMPLIANCE NOTICE (ABCC MASSACHUSETTS)

- **Anti-Happy Hour Policy:** In accordance with Massachusetts state law, all alcoholic beverage prices remain uniform throughout the entire operational day. Hourly discounts or promotions are strictly prohibited.
- **Mandatory Age Verification:** A valid government-issued photo ID is required for any guest purchasing alcohol who appears to be under 34 years of age.
- **Open Wine Bottle Policy (Wine Doggy Bag):** Unfinished bottles of wine purchased with food may be securely resealed by our staff for legal transport off-premises in accordance with state regulations.

Before placing your order, please inform your server if a person in your party has a food allergy.

LICENSING COMMISSION LICENSE APPLICATION

City of Somerville, Commonwealth of Massachusetts

Application #: ALM26-000023

File #: 17-013070

Business Name: Outback Steakhouse of Florida, LLC

Amendment Type: Pledging Stock or License, Changing Owners, Officers or Directors

Location: 625 GRAND UNION BLVD #120

APPLICANT

Company Name: Outback Steakhouse of Florida, LLC

Business Address:

2202 N. West Shore Blvd. 5th FL
Tampa, FL 33611

Enter your current business license # 00169-RS-1130

Do you currently serve alcohol? Yes

ARE YOU CHANGING THE NAME OF YOUR BUSINESS? No

ARE YOU CHANGING YOUR MANAGER? No

ARE YOU TRANSFERRING/ISSUING/PLEDGING STOCK, OR ARE YOU CHANGING DIRECTORS/OFFICERS /PARTNERS/TRUSTEES? Yes

Are you transferring/issuing/pledging stock? No

Are you changing directors/officers/partners/trustees? Yes

List the current directors/officers/partners/trustees with their titles Christopher Meyer - LLC Manager, Kelly Lefferts - LLC Manager, OSI Restaurant Partners, LLC

List the proposed directors/officers/partners/trustees with their titles Eric Christel - Real Property Signatory, Kelley Lefferts - Real Property Signatory, OSI Restaurant Partners, I - LLC Manager and Sole Member

ARE YOU ALTERING YOUR EXISTING PREMISES OR OUTDOOR SEATING? SELECT YES TO INLCUDE OUTDOOR SEATING FOR LICENSE No

ARE YOU ADDING, OR ENDING, THE SERVICE OF CORDIALS AND LIQUEURS? No

ARE YOU CHANGING YOUR HOURS OF OPERATION? No

ARE YOU CHANGING YOUR ENTERTAINMENT? No

Total Devices indoors 0

Total Devices Outdoors 0.0

Are you changing the type of alcohol you serve? No

Have you ever received a Notice of Violation? Yes

Describe each incident, and include the date, business The ultimate, 100% owner of the Licensee is Bloomin

name, address, and penalty

Brands, Inc. a publicly traded corporation formerly known as Kangaroo Holdings, Inc. Since opening their first Outback in 1988, Bloomin Brands has become one of the world's largest casual dining companies with more than 1,450 restaurants throughout 48 states Puerto Rico Guam and 20 countries, some of which are franchise locations. The company owns and operates restaurants under the concepts of Outback Steakhouse, Bonefish Grill, Carrabba' s Italian Grill, and Fleming's Prime Steakhouse. A comprehensive list is not available, but locations in which the ownership group has an interest have been suspended for various violations. See below for a list of all suspensions for Massachusetts Licenses ultimately owned by Bloomin' Brands: 2005 – Outback Seekonk sale to a minor, fine in lieu of suspension. 05/14/2007 - Outback Burlington, sale to a minor, l-day suspension. 10/10/2009- Outback Leominster, sale to a minor, l-day suspension. 07/03/2012 - Carrabba's Peabody, sale to a minor, 3-day suspension municipal sting. 07/17 /2017 - Outback Leominster, sale to a minor, warning. 10/12 /2017 - Outback Norwood, sale to a minor, warning. 06/19 /2018 - Outback Peabody, sale to a minor, warning. 05/15 /2021- Outback Leominster, sale to a minor, warning. 06/01 /2024 - Outback Leominster, sale to a minor, 3-day suspension, 3-day suspension to be held in abeyance for one year 11/02/2024 - Outback Leominster, sale to minor, dismissed- location closed

alIn the last 5 years, have you been found guilty, liable, or responsible, in any judicial or administrative proceeding, for any violation of the City Wage Theft Ordinance or any State or Federal laws or regulations regulating the payment of wages?**
City Wage Theft Ordinance**

No

You must read and accept the above stated terms & conditions

Yes

You must read and accept the above stated terms & conditions

Yes

Approved By:

LICENSING COMMISSION LICENSE APPLICATION

City of Somerville, Commonwealth of Massachusetts

Application #: ALM26-000024

File #: 22-007207

Business Name: Siam Ginger Thai Cuisine

Amendment Type: Altering Premises or Outdoor Seating

Location: 22 Bow St.

APPLICANT

Company Name: Thai J&J LLC dba Siam Ginger

Business Address:

22 Bow St

Somerville, MA 02143

Enter your current business license # AL22-000012

Do you currently serve alcohol? Yes

ARE YOU CHANGING THE NAME OF YOUR BUSINESS? No

ARE YOU CHANGING YOUR MANAGER? No

ARE YOU TRANSFERRING/ISSUING/PLEDGING STOCK, OR ARE YOU CHANGING DIRECTORS/OFFICERS /PARTNERS/TRUSTEES? No

ARE YOU ALTERING YOUR EXISTING PREMISES OR OUTDOOR SEATING? SELECT YES TO INLCUDE OUTDOOR SEATING FOR LICENSE Yes

Are you changing your indoor premises? No

Are you changing your outdoor premises? Yes

Sidewalk Yes

Proposed number of seats outdoors on sidewalk 18

Proposed number of tables on sidewalk 5

Are you adding any tents larger than 10 feet by 12 feet? No

Are you adding igloos or dome like structures? No

Are you adding, removing, or changing the location of any barriers or perimeters around the outdoor seating? On public property

Are you adding any heating elements? No

Will you have a designated dog area? No

Do you operate an inn? No


ARE YOU ADDING, OR ENDING, THE SERVICE OF CORDIALS AND LIQUEURS? No

ARE YOU CHANGING YOUR HOURS OF OPERATION? No

ARE YOU CHANGING YOUR ENTERTAINMENT? No

Total Devices indoors	0
Total Devices Outdoors	0.0
Are you changing the type of alcohol you serve?	No
You must read and accept the above stated terms & conditions	Yes
You must read and accept the above stated terms & conditions	Yes

Approved By:
Albert Bargoot, Approved
Maureen Lee, Approved
Andrea Torres, Approved
Niki Aurora, Approved
Francis Otting, Approved
Mackenzie Richardson, Approved

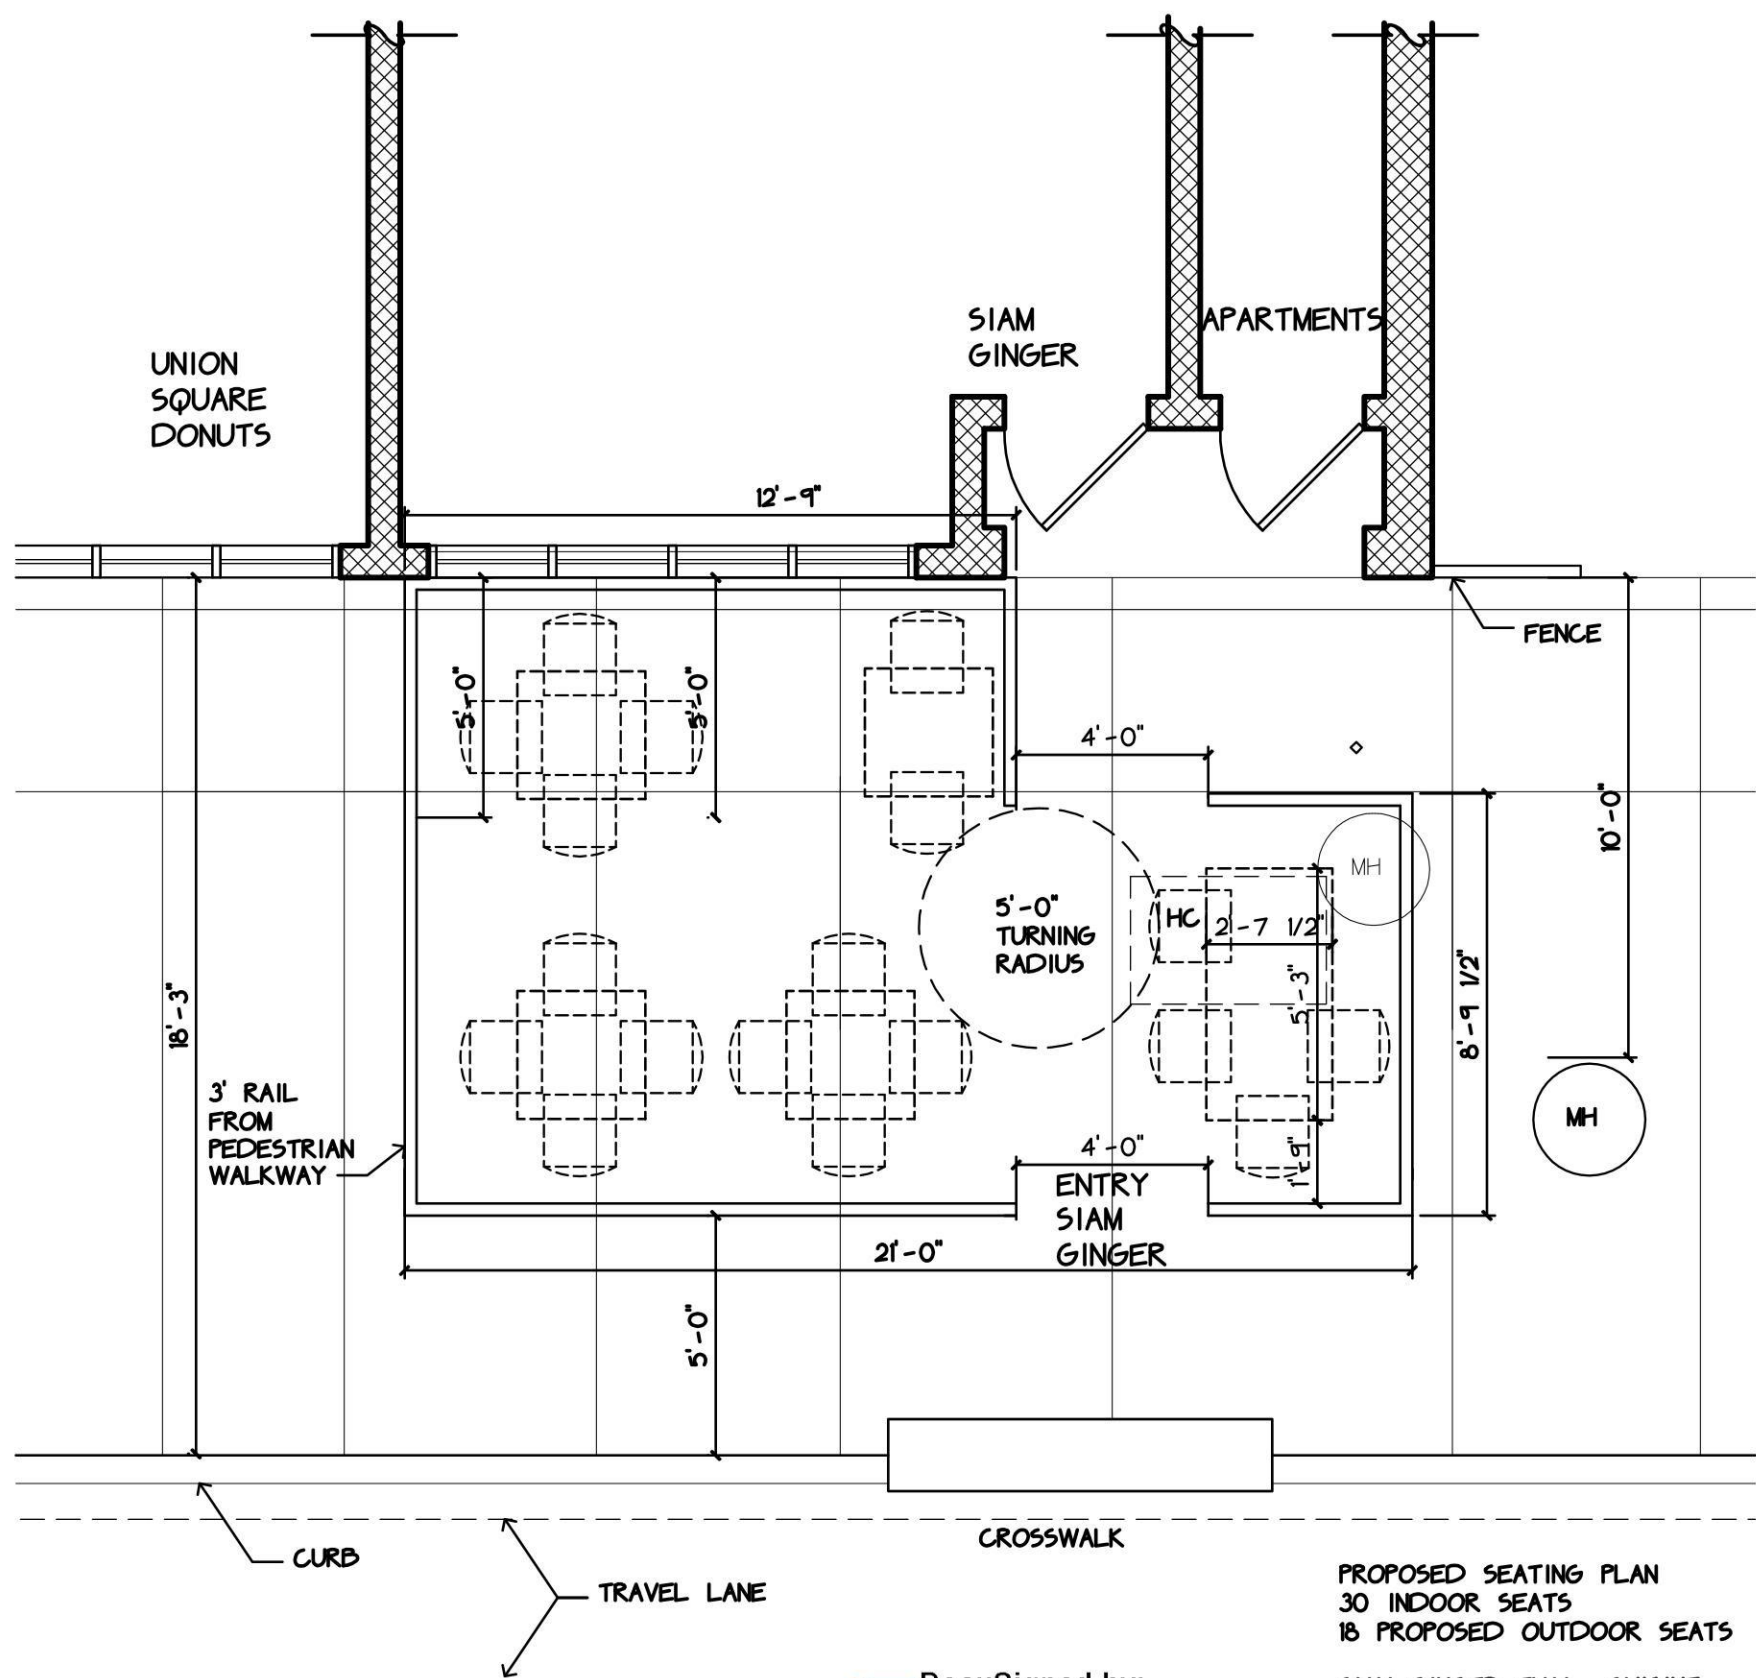

PROPOSED SEATING PLAN
30 INDOOR SEATS
18 PROPOSED OUTDOOR SEATS

SIAM GINGER THAI CUISINE
22 BOW ST
SOMERVILLE, MA

SCALE: 1/4"=1'-0"
JULY 3, 2026

DocuSigned by:

FE43A8AA8F814DE...

Cindy Larson MA Arch. Lic. 9899

LICENSING COMMISSION LICENSE APPLICATION

City of Somerville, Commonwealth of Massachusetts

Application #: ALM26-000025

File #: 26-017828

Business Name: CRG Redbones Somerville, LLC

Amendment Type: Changing Manager

Location: 55-57 Chester Street

APPLICANT

Company Name: D'Ambrosio LLP

Business Address:

14 Proctor Avenue

Revere, MA 02151

Enter your current business license # 09127-RS-1130

Do you currently serve alcohol? Yes

ARE YOU CHANGING THE NAME OF YOUR BUSINESS? No

ARE YOU CHANGING YOUR MANAGER? Yes

Name of old manager Sasha Nisenbaum

Name of new manager Terry Scott Ward

**ARE YOU TRANSFERRING/ISSUING/PLEDGING STOCK,
OR ARE YOU CHANGING DIRECTORS/OFFICERS
/PARTNERS/TRUSTEES?** No

**ARE YOU ALTERING YOUR EXISTING PREMISES OR
OUTDOOR SEATING? SELECT YES TO INLCUDE
OUTDOOR SEATING FOR LICENSE** No

**ARE YOU ADDING, OR ENDING, THE SERVICE OF
CORDIALS AND LIQUEURS?** No

ARE YOU CHANGING YOUR HOURS OF OPERATION? No

ARE YOU CHANGING YOUR ENTERTAINMENT? No

Total Devices indoors 0

Total Devices Outdoors 0.0

Are you changing the type of alcohol you serve? No

Have you ever received a Notice of Violation? No

**alIn the last 5 years, have you been found guilty,
liable, or responsible, in any judicial or administrative
proceeding, for any violation of the City Wage Theft
Ordinance or any State or Federal laws or regulations
regulating the payment of wages?
City Wage
Theft Ordinance** No

You must read and accept the above stated terms & conditions	Yes
You must read and accept the above stated terms & conditions	Yes

Approved By:

LICENSING COMMISSION LICENSE APPLICATION

City of Somerville, Commonwealth of Massachusetts

Application #: ALM26-000026

File #: 17-018288

Business Name: LLH, LLC

Amendment Type: Changing Manager

Location: 145 MIDDLESEX AVE

APPLICANT

Company Name: Steve Everett, Flaherty & O'Hara, PC

Business Address:

317 E. Carson Street #333

Pittsburgh, PA 15219

Enter your current business license # AL-17-000298

Do you currently serve alcohol? Yes

ARE YOU CHANGING THE NAME OF YOUR BUSINESS? No

ARE YOU CHANGING YOUR MANAGER? Yes

Name of old manager Justine Rogers

Name of new manager Brian Foote

ARE YOU TRANSFERRING/ISSUING/PLEDGING STOCK, OR ARE YOU CHANGING DIRECTORS/OFFICERS /PARTNERS/TRUSTEES? No

ARE YOU ALTERING YOUR EXISTING PREMISES OR OUTDOOR SEATING? SELECT YES TO INCLUDE OUTDOOR SEATING FOR LICENSE No

ARE YOU ADDING, OR ENDING, THE SERVICE OF CORDIALS AND LIQUEURS? No

ARE YOU CHANGING YOUR HOURS OF OPERATION? No

ARE YOU CHANGING YOUR ENTERTAINMENT? No

Total Devices indoors 0

Total Devices Outdoors 0.0

Are you changing the type of alcohol you serve? No

Have you ever received a Notice of Violation? No

**alIn the last 5 years, have you been found guilty, liable, or responsible, in any judicial or administrative proceeding, for any violation of the City Wage Theft Ordinance or any State or Federal laws or regulations regulating the payment of wages?
City Wage Theft Ordinance** No

You must read and accept the above stated terms & conditions

Yes

You must read and accept the above stated terms & conditions

Yes

Approved By:

LICENSING COMMISSION LICENSE APPLICATION

City of Somerville, Commonwealth of Massachusetts

Application #: AL26-000023

File #: 26-016163

Business Name: Wings Over Boston 2 LLC

Application Type: Common Victualer (without alcohol)

Location: 519 SOMERVILLE AVE

APPLICANT

Company Name: Wings Over Somerville LLC

Business Address:

519 Somerville Ave

Somerville, MA 02143

Business Ownership Type

LLC

Legal Name of the Proposed Licenseholder (Name of Corporation, LLC, Partnership/LLP, Trust, Sole Proprietor, Other)

Wings Over Boston 2 LLC

Name

Kevin Mok

Name

n/a

Name

n/a

Name

n/a

DBA Name

Wings Over Somerville

In the last 5 years, have you been found guilty, liable, or responsible, in any judicial or administrative proceeding, for any violation of the City Wage Theft Ordinance or any State or Federal laws or regulations regulating the payment of wages?

No

Manager of your establishment

George Hiou

Additional Contact #1 (view only)

Wings Over Somerville LLC - Mitchell Blinn

Will you offer seating for the consumption of food on premises? (Food includes non-alcoholic beverages)

Yes

Number of floors on the premises

2

Name of floor (Basement, balcony, Main, 2nd floor, etc.)¹

Main

Number of rooms¹

4

Square footage¹

1600

Number of seats (enter 0 if you are not serving food on premises)¹

4

Name of floor (Basement, balcony, Main, 2nd floor, etc.)²

2nd Floor

Number of rooms²

1

Square footage²	0100
Number of seats (enter 0 if you are not serving food on premises)²	00
Use of Public Space Square Footage 150sqft or less	0
Number of entrances into the indoor premises	2
Number of exits from the indoor premises	2
Will you offer seating outdoors in season?	No
Number of rooms indoors	5
Total square footage indoors	0
Total seating capacity indoors	0
Total square footage outdoors	0
Total seating capacity outdoors	0
Total seating capacity	0
Are you an Educational Institution?	No
Are you a Farmer Purer?	No
Are you a Package Store?	No
Are you a Private Club?	No
Are you a Restaurant/Common Victualer?	Yes
Are you an Inn?	No
Days and hours of operation to serve food indoors	Monday - Thursday 11 am - 12 am Friday & Saturday 11 am - 2 am
Will you offer Entertainment indoors(recorded music, tvs, performers, djs, dancing, etc.)?	No
Total Devices indoors	0
Will you offer Entertainment outdoors(recorded music, tvs, performers, djs, dancing, etc.)?	No
Describe any other businesses serving alcohol on the premises	None
Have you obtained an alcohol license before?	No
Have you ever had a license denied, revoked, or suspended?	No
Have you ever received a Notice of Violation?	No
Describe your outreach to the Ward of Alderman and the neighborhood	N/A
Will you be paying by debit or credit card	No
You must read and accept the above stated terms & conditions	Yes

Menu Board & Allergen Information Documentation

Wings Over does not have hard copy menus. The picture below shows our in-store digital menu board with the required allergen and nutrition information displayed at the bottom of the board.



Menu Items Displayed on Menu Board

Category	Items
Boneless Wings	5 pc - \$6.99 10 pc - \$11.99 24 pc - \$26.99 60 pc - \$59.99
Crispy Tenders	4 pc - \$9.99 6 pc - \$13.99 15 pc - \$31.99 40 pc - \$74.99
Classic Wings	6 pc - \$10.99 10 pc - \$16.99 20 pc - \$31.99 50 pc - \$79.99
Bundles	30 pc Playoff - \$39.99: 10 Wings + 20 Boneless Wings Family - \$34.99: 4 Tenders + 20 Boneless Wings, comes with 2 dips 50 pc Playoff - \$64.99: 20 Wings + 30 Boneless Wings
Sides	Fries: Regular \$4.29 / Large \$5.79 Cheese Fries: Regular \$5.49 / Large \$7.29 Loaded Fries: Regular \$6.99 / Large \$8.79 Mac & Cheese: Regular \$4.49
Extras	Fountain Drink - \$2.99 20 oz Bottle - \$3.49 Cookie - \$3.49 Dip - \$1.49 Sauce - \$1.49

Allergen / Nutrition Information Displayed on Menu Board

2,000 calories a day is used for general nutrition advice, but calorie needs vary. Additional nutrition information is available upon request.

Before placing your order, please inform your server if a person has a food allergy. Consuming raw or undercooked meats, poultry, seafood, shellfish, or eggs may increase your risk of foodborne illness, especially if you have certain medical conditions. Prices and nutritional information are subject to change.


LEGEND



EXISTING EXTERIOR WALL.




EXISTING INTERIOR WALL.

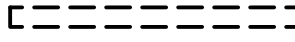

EXISTING INTERIOR WALL TO BE DEMOLISHED.



EXISTING GLAZING.

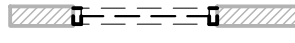

EXISTING GLAZING TO BE DEMOLISHED.




EXISTING DOOR.



EXISTING DOOR & FRAME TO BE DEMOLISHED.



EXISTING DOOR TO BE DEMOLISHED.

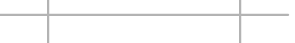


EXISTING CEILING.



EXISTING CEILING TO BE DEMOLISHED.




EXISTING HVAC SUPPLY GRILLE TO BE DEMOLISHED.

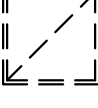

EXISTING HVAC RETURN GRILLE TO BE DEMOLISHED.



EXISTING CEILING FIXTURE.

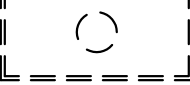

EXISTING CEILING FIXTURE TO BE DEMOLISHED.

GENERAL NOTES

- A. THE GENERAL CONTRACTOR SHALL BE RESPONSIBLE FOR DEMOLITION WORK REQUIRED TO IMPLEMENT NEW WORK, AS SHOWN ON OTHER DRAWINGS. THIS PLAN INDICATES ONLY THE APPROXIMATE DEMOLITION REQUIRED FOR COMPLETION OF THIS REMODEL. EXISTING CONDITIONS NOT SHOWN OR NOTED SHALL REMAIN UNCHANGED UNLESS APPROVED BY THE ARCHITECT OR OWNER'S REPRESENTATIVE. EXISTING MATERIALS ADJACENT TO THE NEW CONSTRUCTION SHALL BE PATCHED, REPAIRED, AND FINISHED TO PROVIDE A SMOOTH, LEVEL AND UNNOTICEABLE TRANSITION BETWEEN NEW AND EXISTING FINISHES.

B. CONTRACTOR SHALL VERIFY FIELD CONDITIONS AND NOTIFY OWNER AND ARCHITECT OF DISCREPANCIES BEFORE PROCEEDING WITH WORK.

C. PREVENT MOVEMENT OR SETTLEMENT OF STRUCTURE(S). PROVIDE AND PLACE BRACING OR SHORING TO ENSURE SAFETY AND SUPPORT OF STRUCTURE. G.C. TO ASSUME LIABILITY FOR SUCH MOVEMENT, DAMAGE, OR INJURY.

D. CEASE OPERATIONS AND NOTIFY THE OWNER IMMEDIATELY IF SAFETY OF STRUCTURE APPEARS TO BE COMPROMISED. TAKE PRECAUTIONS TO PROPERLY SUPPORT STRUCTURE. DO NOT RESUME OPERATIONS UNTIL SAFETY IS RESTORED.

E. PROVIDE, ERECT, AND MAINTAIN BARRICADES, LIGHTING, AND GUARD RAILS AS REQUIRED BY APPLICABLE CODES TO PROTECT OCCUPANTS OF BUILDING, WORKERS, AND PEDESTRIANS.

F. BEFORE DISCONNECTING, REMOVING, AND CAPPING UTILITY SERVICES WITHIN AREAS OF DEMOLITION, NOTIFY THE LOCAL UTILITY COMPANY, LANDLORD AND OWNER IN ADVANCE AND OBTAIN APPROVAL BEFORE STARTING THE WORK.

G. PLACE MARKERS TO INDICATE LOCATION OF DISCONNECTED SERVICES. IDENTIFY SERVICE LINES AND CAPPING LOCATIONS ON PROJECT RECORD DOCUMENTS.

H. EXCEPT WHERE NOTED OTHERWISE, MAINTAIN POSSESSION OF MATERIALS BEING DEMOLISHED. IMMEDIATELY REMOVE FROM SITE.

I. DEMOLISH IN AN ORDERLY AND CAREFUL MANNER AS REQUIRED TO ACCOMMODATE NEW WORK. PROTECT EXISTING FOUNDATIONS AND SUPPORTING STRUCTURAL MEMBERS.

J. PERFORM DEMOLITION IN ACCORDANCE WITH APPLICABLE REGULATIONS OF AUTHORITIES HAVING JURISDICTION.

K. REPAIR DEMOLITION PERFORMED IN EXCESS OF THAT REQUIRED, AT NO COST TO OWNER.




L. BURNING OF MATERIALS ON SITE IS NOT PERMITTED.
- M. REMOVE DEMOLISHED MATERIALS, TOOLS, AND EQUIPMENT FROM SITE UPON COMPLETION OF WORK. LEAVE SITE IN CONDITION ACCEPTABLE TO LANDLORD AND OWNER.

N. REMOVE EXISTING FLOOR & WALL FINISHES AS NOTED AND AS REQUIRED FOR NEW FINISHES. CLEAN, PREP, AND REPAIR SUBSTRATES TO SPECIFICATION REQUIREMENTS OF NEW SCHEDULE FINISHES.

O. DISCONNECT AND/OR REMOVE UNUSED / ABANDONED ELECTRICAL CIRCUITS FROM ELECTRICAL SOURCE PER CODE.

P. CAP, DISCONNECT AND/OR REMOVE PLUMBING LINES NOTED FOR DEMOLITION ACCORDANCE WITH CODE.

Q. WHENEVER REQUIRED BY LOCAL AUTHORITIES UNUSED UTILITIES SHALL BE REMOVED IN THEIR ENTIRETY.

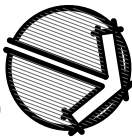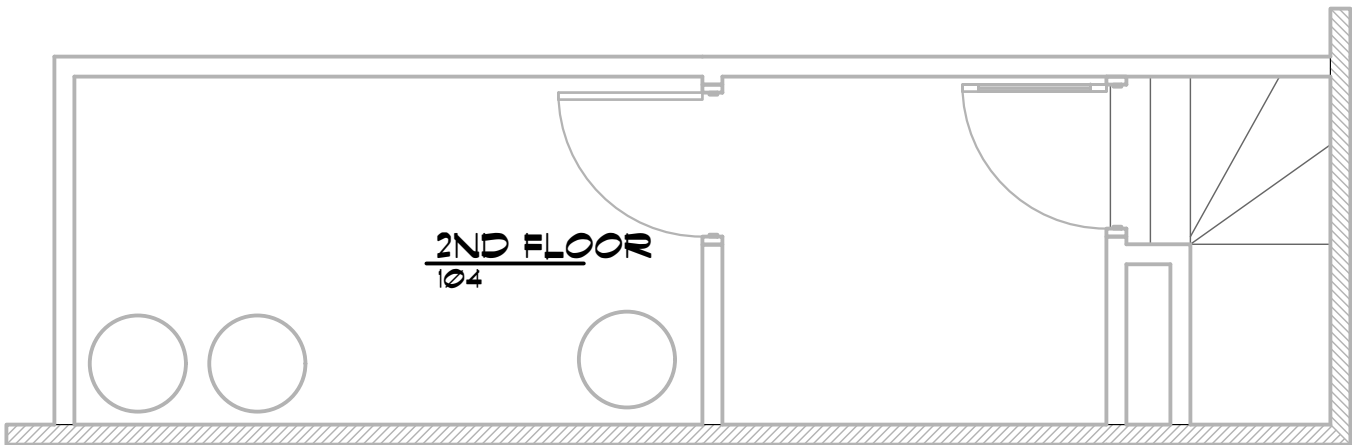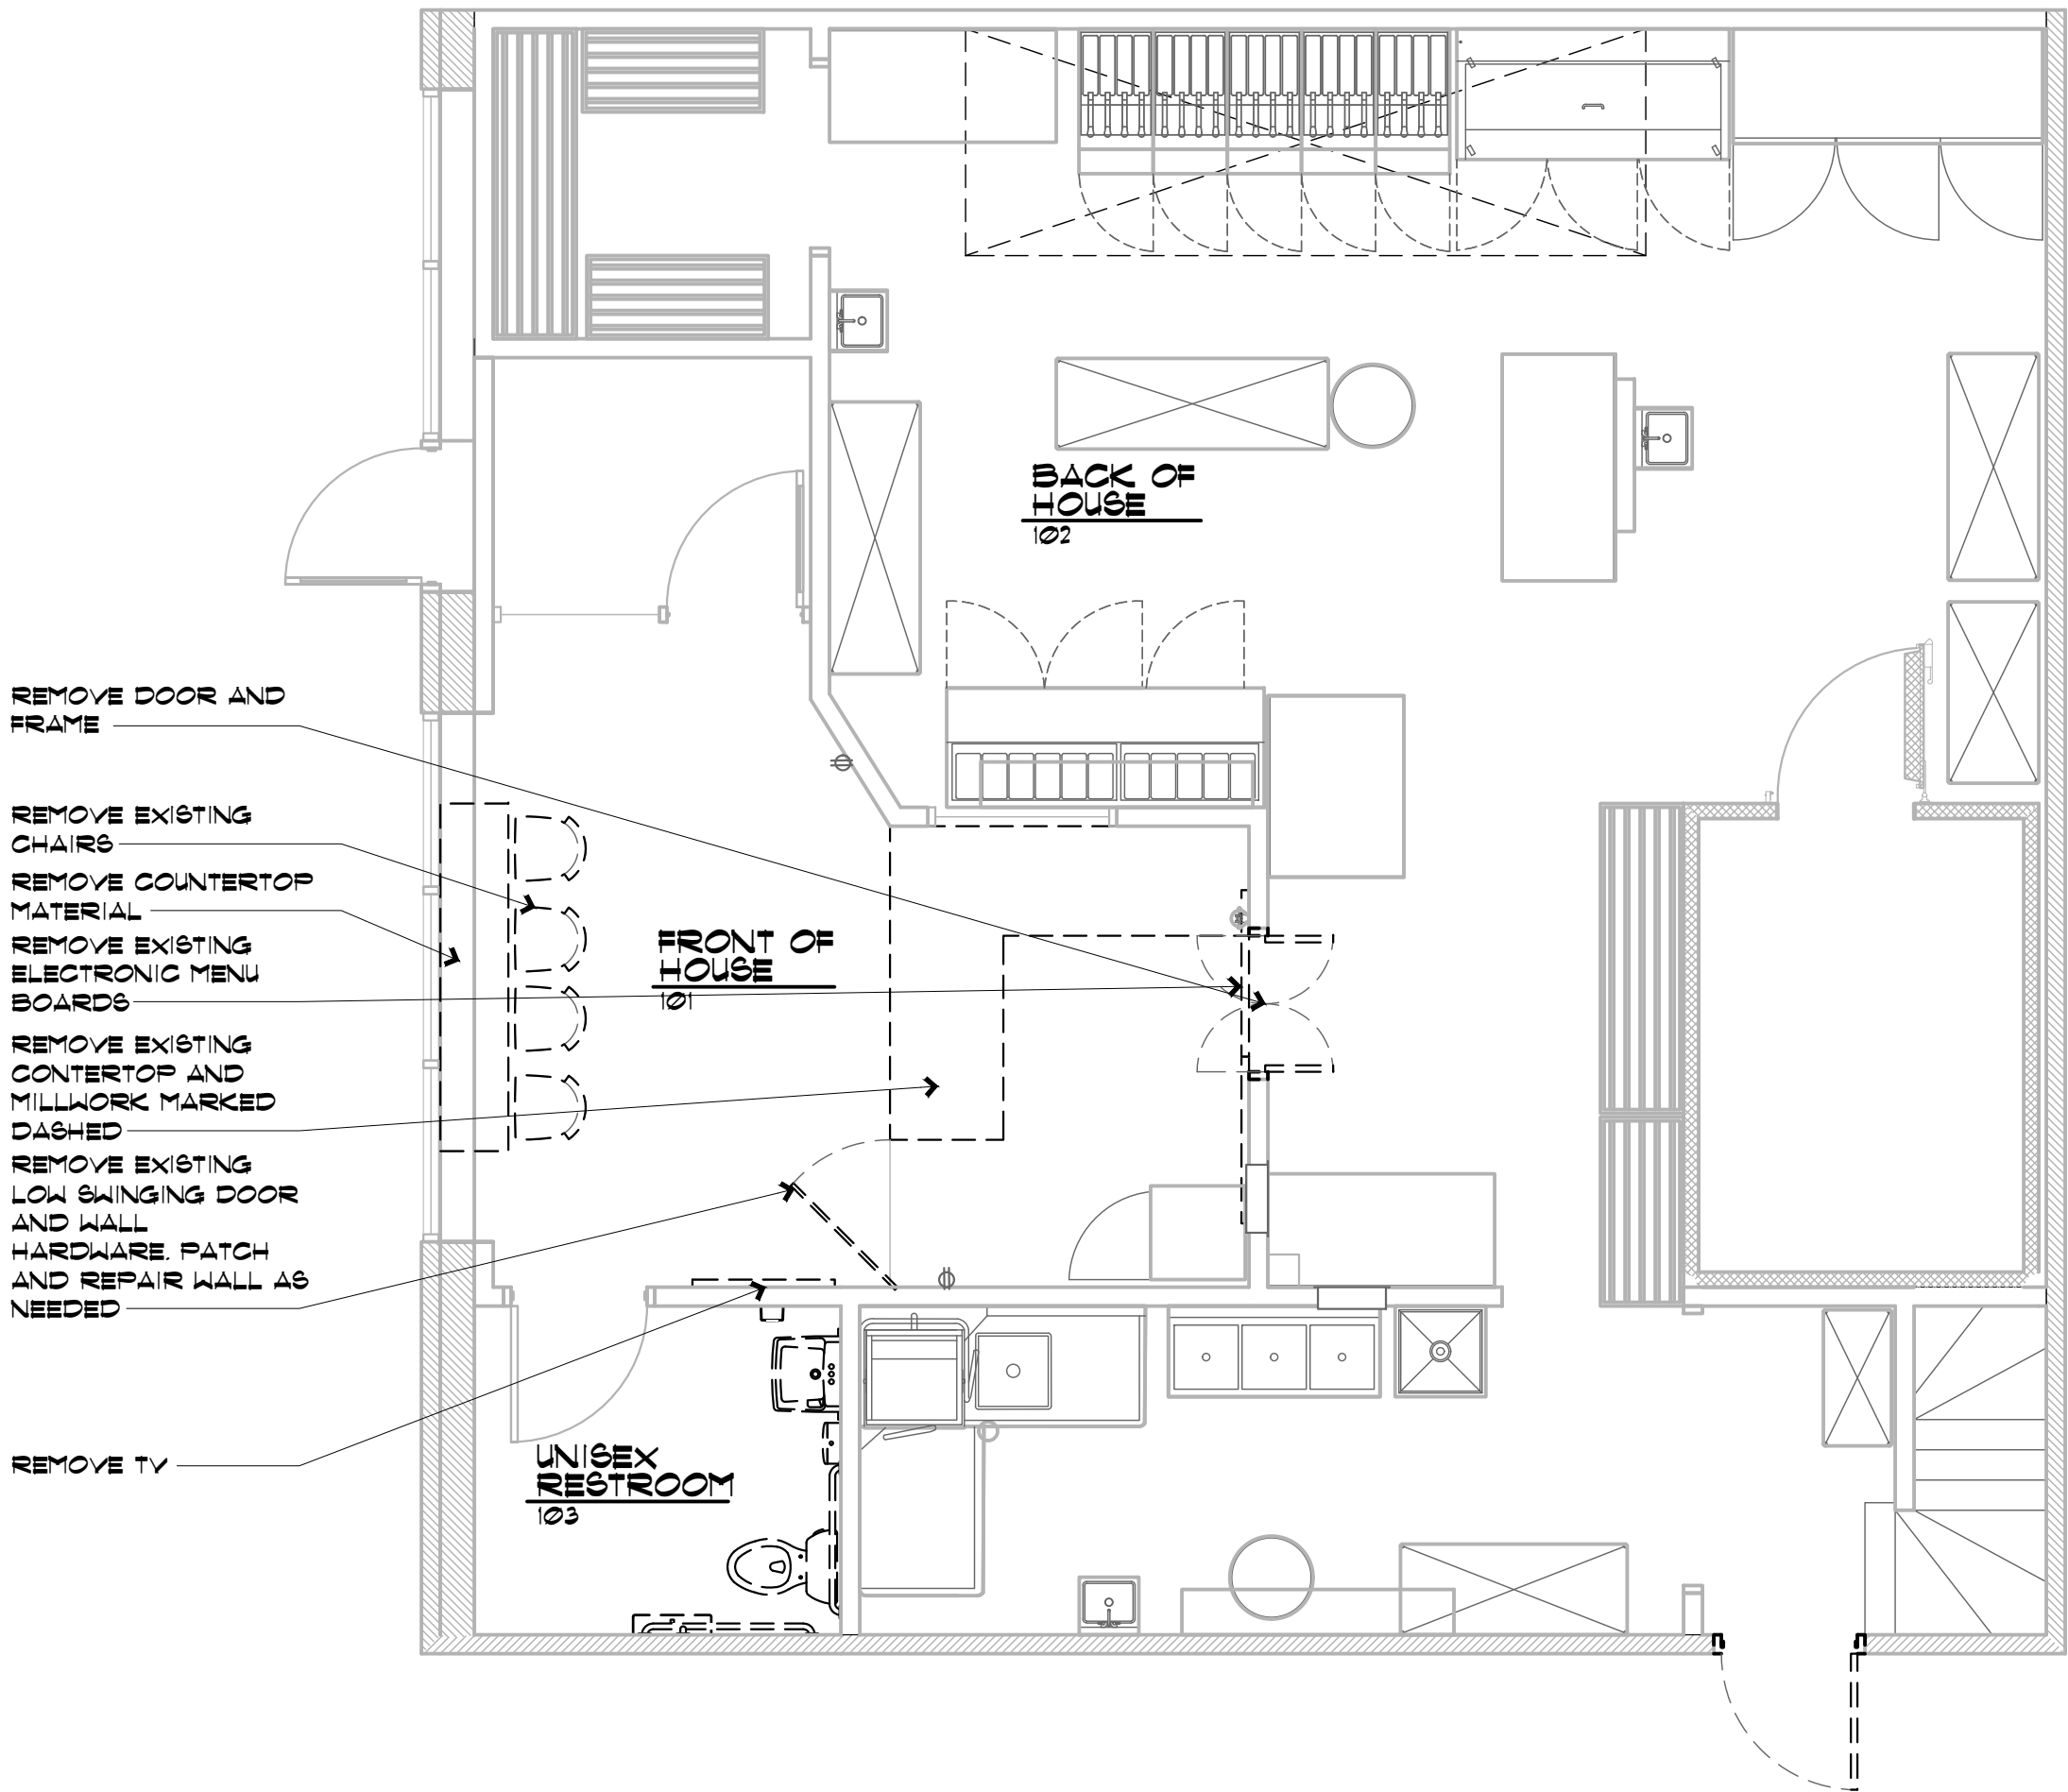

Alfred Francis Pagano, AIA
1850 South Boulder, Suite 300
Tulsa, Oklahoma 74119
Telephone 918.585.8555
Telefax 918.583.7282

WINGSOVER

519 SOMERVILLE AVE
SOMERVILLE, MA 02143

REV.	DATE	DESCRIPTION
▲		
▲		
▲		
▲		
▲		
ISSUE DATE		DATE
PROJECT NUMBER		
DRAWN BY		LWB
CHECKED BY		ML/DP
SEAL		

NOT FOR
CONSTRUCTION


LICENSE NUMBER: 953351-AR-R EXPIRATION: 08/31/2025 (AP)

SHEET NAME
DEMOLITION FLOOR PLAN

SHEET NUMBER

D101

LEGEND

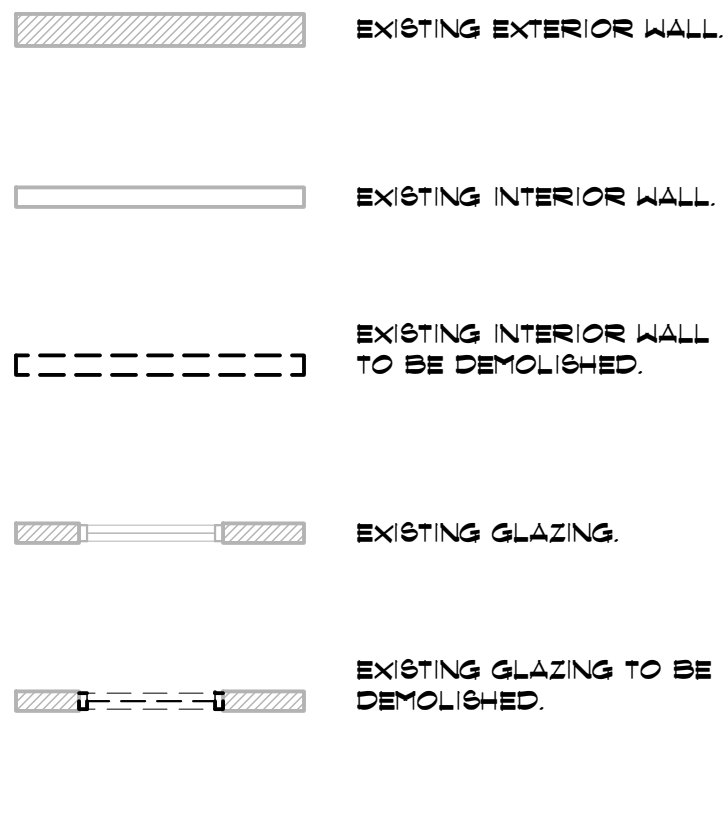


EXISTING EXTERIOR WALL.

EXISTING INTERIOR WALL.

EXISTING INTERIOR WALL TO BE DEMOLISHED.

EXISTING GLAZING.

EXISTING GLAZING TO BE DEMOLISHED.

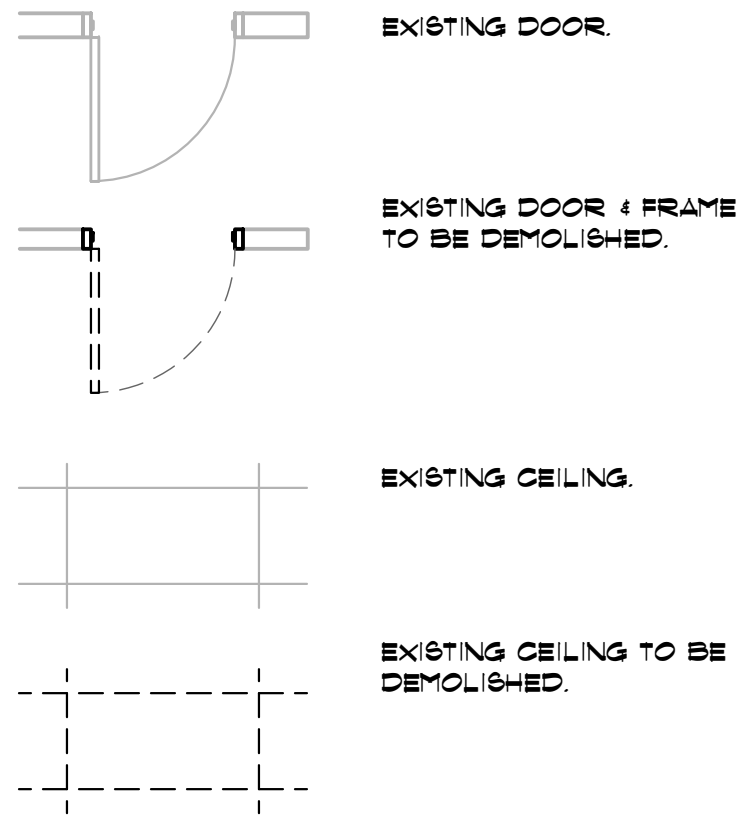


EXISTING DOOR.

EXISTING DOOR & FRAME TO BE DEMOLISHED.

EXISTING CEILING.

EXISTING CEILING TO BE DEMOLISHED.

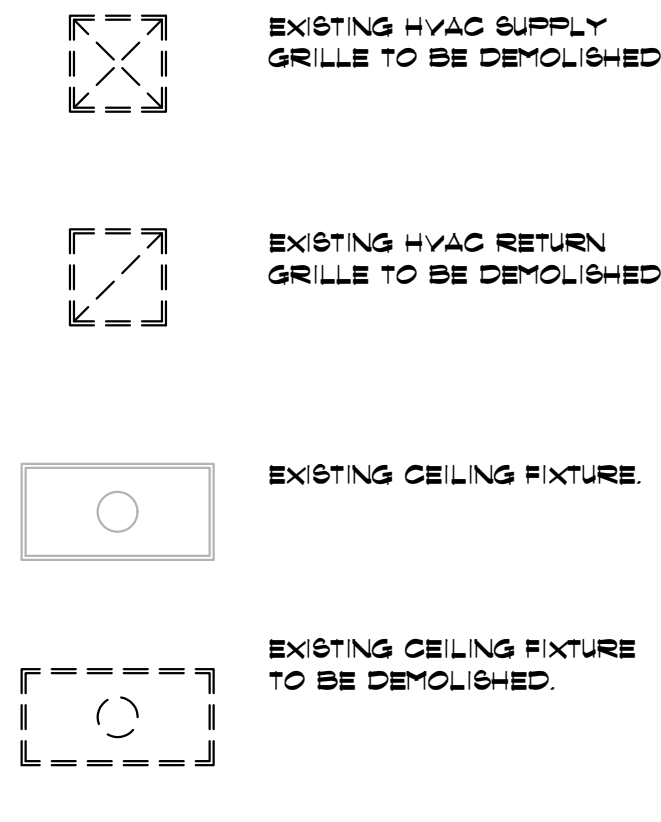

EXISTING HVAC SUPPLY GRILLE TO BE DEMOLISHED.

EXISTING HVAC RETURN GRILLE TO BE DEMOLISHED.

EXISTING CEILING FIXTURE.

EXISTING CEILING FIXTURE TO BE DEMOLISHED.

GENERAL NOTES

- A. THE GENERAL CONTRACTOR SHALL BE RESPONSIBLE FOR DEMOLITION WORK REQUIRED TO IMPLEMENT NEW WORK, AS SHOWN ON OTHER DRAWINGS. THIS PLAN INDICATES ONLY THE APPROXIMATE DEMOLITION REQUIRED FOR COMPLETION OF THIS REMODEL. EXISTING CONDITIONS NOT SHOWN OR NOTED SHALL REMAIN UNCHANGED UNLESS APPROVED BY THE ARCHITECT OR OWNER'S REPRESENTATIVE. EXISTING MATERIALS ADJACENT TO THE NEW CONSTRUCTION SHALL BE PATCHED, REPAIRED, AND FINISHED TO PROVIDE A SMOOTH, LEVEL AND UNNOTICEABLE TRANSITION BETWEEN NEW AND EXISTING FINISHES.

B. CONTRACTOR SHALL VERIFY FIELD CONDITIONS AND NOTIFY OWNER AND ARCHITECT OF DISCREPANCIES BEFORE PROCEEDING WITH WORK.

C. PREVENT MOVEMENT OR SETTLEMENT OF STRUCTURE(S). PROVIDE AND PLACE BRACING OR SHORING TO ENSURE SAFETY AND SUPPORT OF STRUCTURE. G.C. TO ASSUME LIABILITY FOR SUCH MOVEMENT, DAMAGE, OR INJURY.

D. CEASE OPERATIONS AND NOTIFY THE OWNER IMMEDIATELY IF SAFETY OF STRUCTURE APPEARS TO BE COMPROMISED. TAKE PRECAUTIONS TO PROPERLY SUPPORT STRUCTURE. DO NOT RESUME OPERATIONS UNTIL SAFETY IS RESTORED.

E. PROVIDE, ERECT, AND MAINTAIN BARRICADES, LIGHTING, AND GUARD RAILS AS REQUIRED BY APPLICABLE CODES TO PROTECT OCCUPANTS OF BUILDING, WORKERS, AND PEDESTRIANS.

F. BEFORE DISCONNECTING, REMOVING, AND CAPPING UTILITY SERVICES WITHIN AREAS OF DEMOLITION, NOTIFY THE LOCAL UTILITY COMPANY, LANDLORD AND OWNER IN ADVANCE AND OBTAIN APPROVAL BEFORE STARTING THE WORK.

G. PLACE MARKERS TO INDICATE LOCATION OF DISCONNECTED SERVICES. IDENTIFY SERVICE LINES AND CAPPING LOCATIONS ON PROJECT RECORD DOCUMENTS.

H. EXCEPT WHERE NOTED OTHERWISE, MAINTAIN POSSESSION OF MATERIALS BEING DEMOLISHED. IMMEDIATELY REMOVE FROM SITE.

I. DEMOLISH IN AN ORDERLY AND CAREFUL MANNER AS REQUIRED TO ACCOMMODATE NEW WORK. PROTECT EXISTING FOUNDATIONS AND SUPPORTING STRUCTURAL MEMBERS.

J. PERFORM DEMOLITION IN ACCORDANCE WITH APPLICABLE REGULATIONS OF AUTHORITIES HAVING JURISDICTION.
- K. REPAIR DEMOLITION PERFORMED IN EXCESS OF THAT REQUIRED, AT NO COST TO OWNER.

L. BURNING OF MATERIALS ON SITE IS NOT PERMITTED.




M. REMOVE DEMOLISHED MATERIALS, TOOLS, AND EQUIPMENT FROM SITE UPON COMPLETION OF WORK. LEAVE SITE IN CONDITION ACCEPTABLE TO LANDLORD AND OWNER.

N. REMOVE EXISTING FLOOR & WALL FINISHES AS NOTED AND AS REQUIRED FOR NEW FINISHES. CLEAN, PREP, AND REPAIR SUBSTRATES TO SPECIFICATION REQUIREMENTS OF NEW SCHEDULE FINISHES.


O. DISCONNECT AND/OR REMOVE UNUSED / ABANDONED ELECTRICAL CIRCUITS FROM ELECTRICAL SOURCE PER CODE.

P. CAP, DISCONNECT AND/OR REMOVE PLUMBING LINES NOTED FOR DEMOLITION ACCORDANCE WITH CODE.

Q. WHENEVER REQUIRED BY LOCAL AUTHORITIES UNUSED UTILITIES SHALL BE REMOVED IN THEIR ENTIRETY.

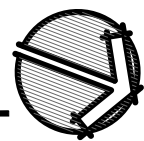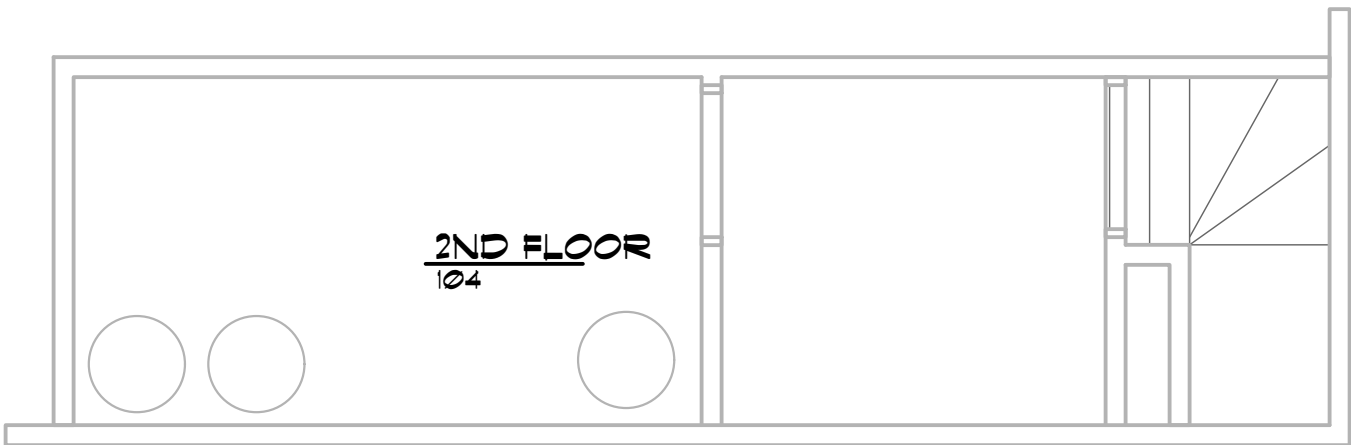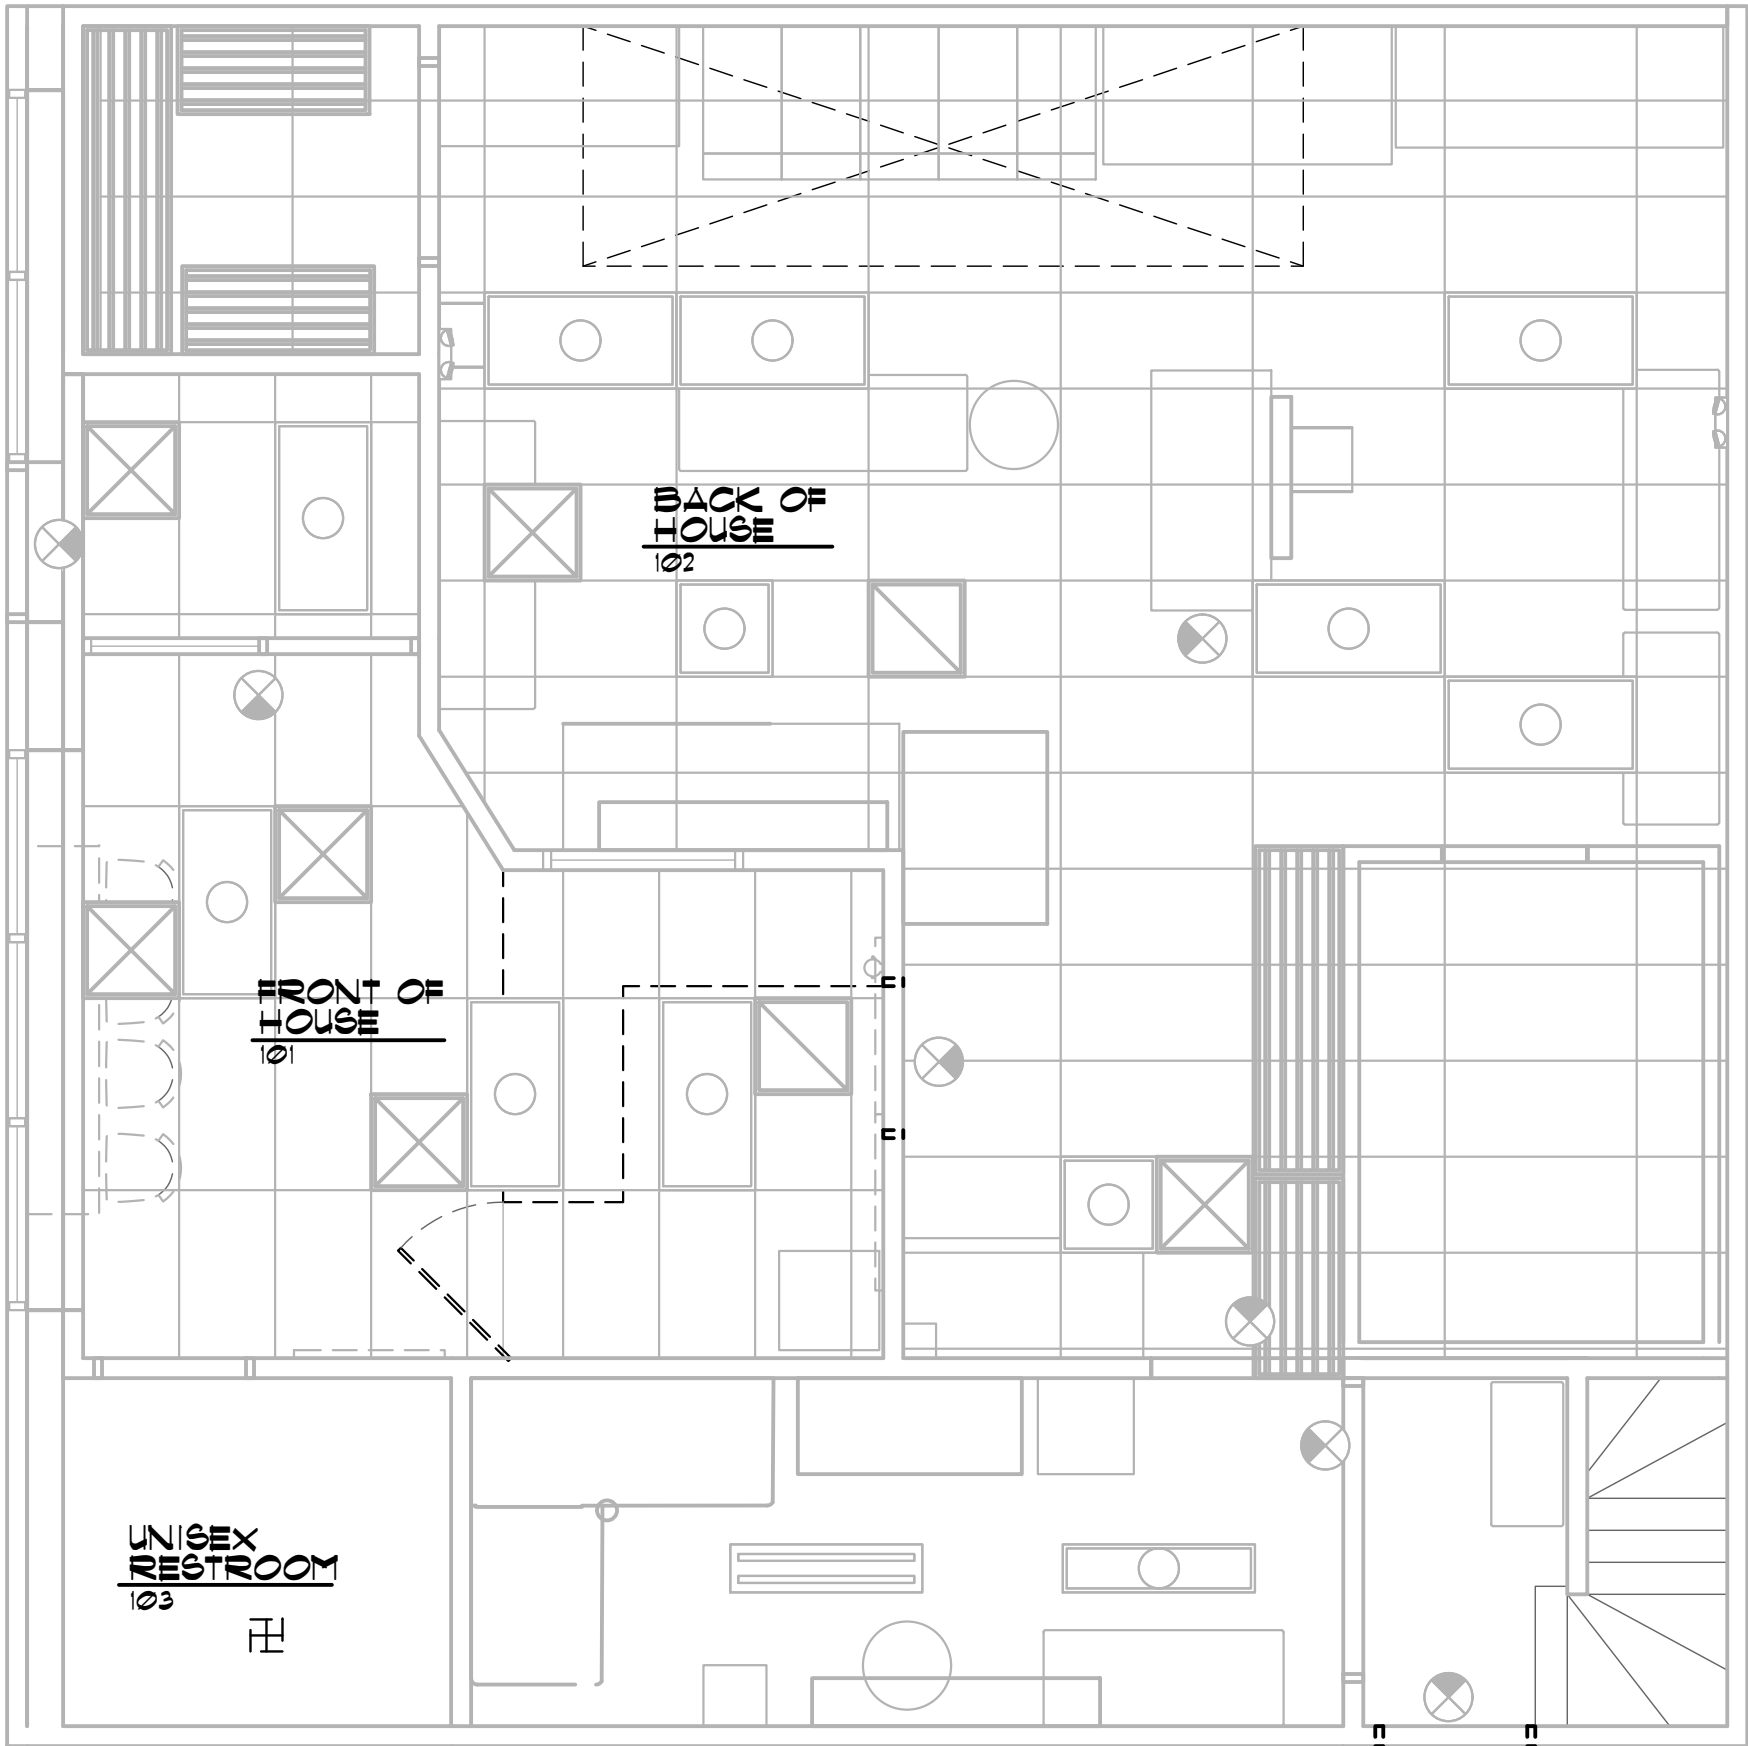

Alfred Francis Pagano, AIA
1850 South Boulder, Suite 300
Tulsa, Oklahoma 74119
Telephone 918.585.8555
Telefax 918.583.7282

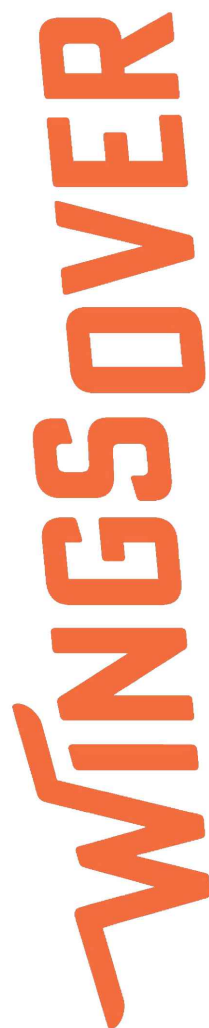

519 SOMERVILLE AVE
SOMERVILLE, MA 02143

REV.	DATE	DESCRIPTION
1		
2		
NOT FOR
CONSTRUCTION


LICENSE NUMBER: 953351-AR-R EXPIRATION: 08/31/2025 (AP)

SHEET NAME
DEMO
REFLECTED CEILING PLAN

SHEET NUMBER

D102

01 FLOOR PLAN

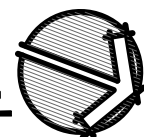

	NEW WALL CONSTRUCTION.
	SAB INSULATION IN NEW WALL CONSTRUCTION.
	NEW PARTIAL HEIGHT WALL CONSTRUCTION.
	EXISTING INTERIOR WALL.
	EXISTING EXTERIOR WALL.
	1 HR FIRE RATED WALL CONSTRUCTION.
	2 HR FIRE RATED WALL CONSTRUCTION.

NOTE:
NEW AMPLIFIER TO BE SET AT EXISTING IT RACK. RUN SPEAKER WIRE ABOVE CEILING

IT/ELECTRICAL NOTES:
GC TO CONFIRM IF THE FOLLOWING DATA AND ELECTRICAL ITEMS ARE PRESENT. IF NOT PRESENT, GC TO PROVIDE AND INSTALL.

IT/ELECTRICAL NOTES:
INSTALL CAT6 CABLE AT FRONT COUNTER, EXPO STATION, BREADING STATION AND SAUCING STATION.

FRONT COUNTER: AS SHOWN ON PLAN

EXPO STATION: 2 DATA DROPS AND ONE DUPLEX OUTLET @ 60" AFF



BREEDING STATION: 2 DATA DROPS AND ONE DUPLEX OUTLET @ 60" AFF

SAUCING STATION: 2 DATA DROPS AND ONE DUPLEX OUTLET @ 60" AFF IN WEATHERPROOF BOX

ENTIRE STORE TO BE RE-CABLED WITH CAT6 CABLE INCLUDING A NEW PATCH PANEL. PATCH PANEL TO BE LEVITON 68586-U24. REMOVE EXISTING PATCH PANEL, NETWORK CABLES AND UN-USED DATA JACKS. INSTALL BLANK PLATE OVER ABANDONED DATA JACKS.

#	DESCRIPTION
---	-------------

1. REFERENCE ROOM FINISH SCHEDULE AND INTERIOR ELEVATIONS FOR ADDITIONAL INFORMATION REGARDING LOCATION AND FINISH.
2. ALL DINING AREAS TO RECEIVE LEVEL 4 PAINT FINISH.
3. ALL WALL & CEILING FINISHES TO BE CLASS C OR BETTER FLAME SPREAD 76-200 WITH MAXIMUM SMOKE DEVELOPED OF 450.
4. ALL INTERIOR TRIM TO BE CLASS C, FLAME SPREAD 76-200 WITH MAXIMUM SMOKE DEVELOPED OF 450.
5. ALL INTERIOR TRIM TO BE CLASS C, FLAME SPREAD 76-200 WITH MAXIMUM SMOKE DEVELOPED OF 450.
6. CRACK ISOLATION MEMBRANE AT CONTROL JOINT. LOCATIONS TILES. CRACK ISOLATION MEMBER TO BE "HYDRO-BAN" BY LATICRETE. CONTACT LATICRETE AT (203) 316-8113. REFER TO STRUCTURAL SHEET S11, FOUNDATION PLAN.
7. PAINTER IS RESPONSIBLE FOR REMOVING HARDWARE SWITCH AND OUTLET COVERS PRIOR TO PAINTING. PAINTER TO REINSTALL AFTER PAINT IS DRY.
8. RETOUCH OR REFINISH SURFACES DAMAGED BY SUBSEQUENT WORK. THE COST OF SUCH RESTORATION WORK SHALL BE BORNE BY THE CONTRACTOR.
9. PROVIDE PROPER PROTECTION AGAINST DAMAGE TO FURNITURE, ADJACENT FINISHED WORK, FLOORING, ETC. IF APPLICABLE.
10. FLOOR TRANSITIONS MUST BE FLUSH AND LEVEL. VINYL OR RUBBER REDUCER STRIPS NOT PERMITTED IN CUSTOMER AREA. NIBBLE SLAB AND FEATHER AS REQUIRED TO PROVIDE IMPERCEPTIBLE TRANSITION.
11. REFER TO REFLECTED CEILING PLAN FOR ALL CEILING HEIGHTS.
12. PROVIDE STAINLESS STEEL CORNER TRIM AT ALL TILE CORNERS. SEE DETAIL 3/A501.
13. PROVIDE STAINLESS STEEL CASSED FRAME AT OPEN DOORWAYS. SEE PLAN AND DETAIL X/A501.

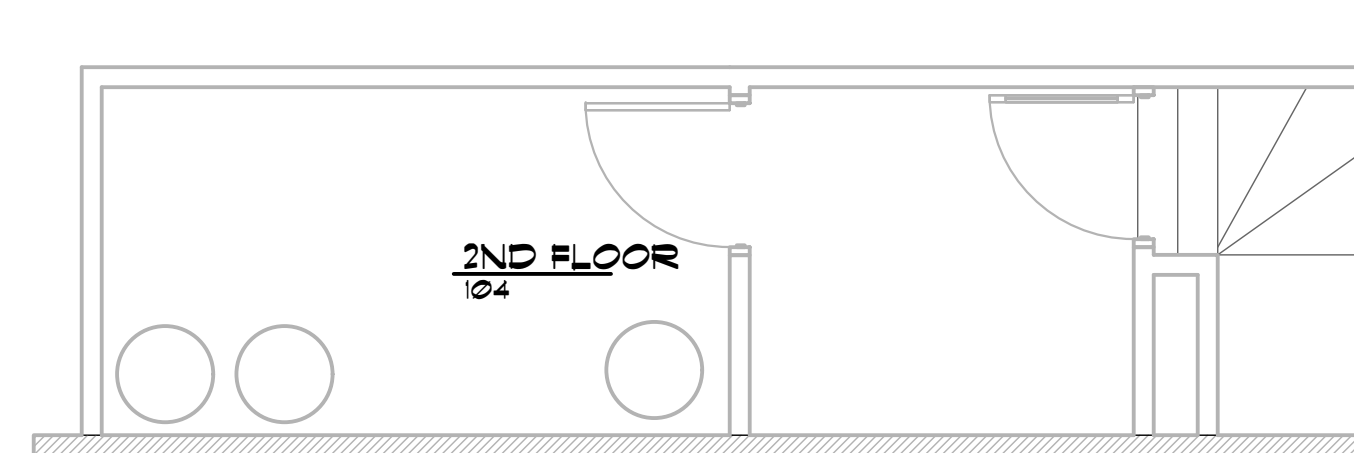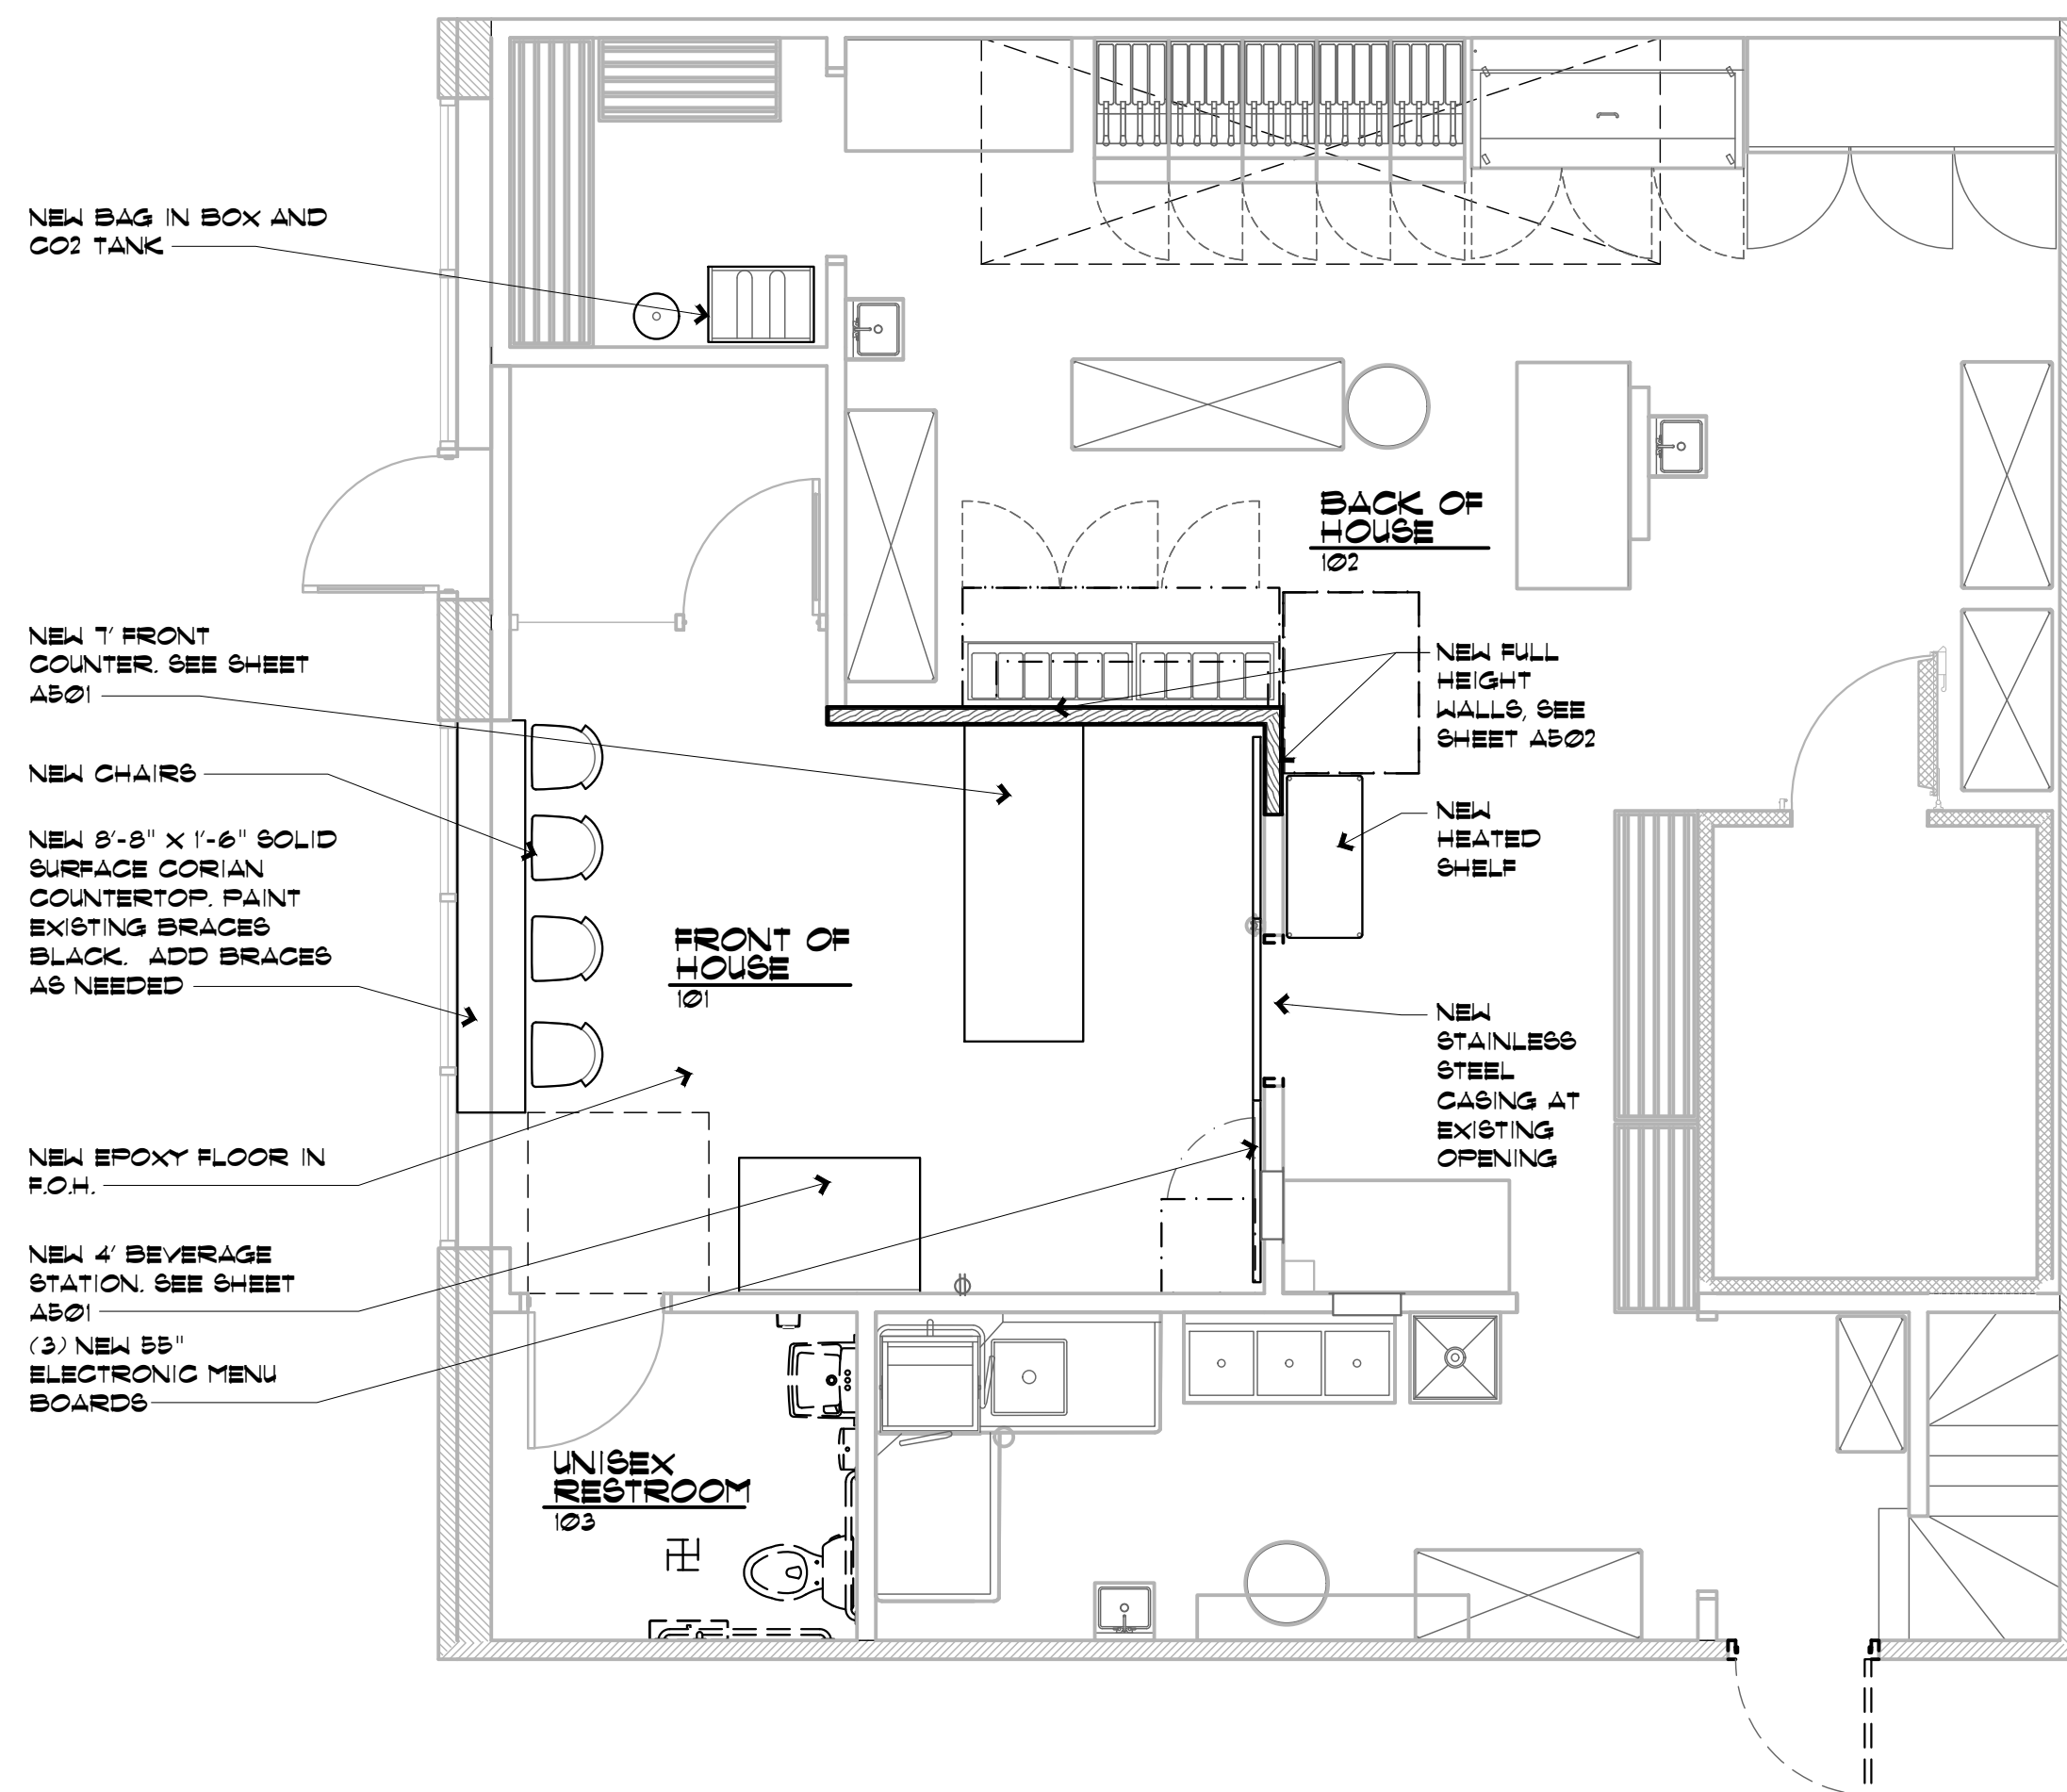

Alfred Francis Pagano, AIA
1850 South Boulder, Suite 300
Tulsa, Oklahoma 74119
Telephone 918.585.8555
Telefax 918.583.7282

WINGS OVER

519 SOMERVILLE AVE
SOMERVILLE, MA 02143

REV.	DATE	DESCRIPTION
△		
△		
△		
△		
△		

ISSUE DATE	DATE
PROJECT NUMBER	
DRAWN BY	LWB
CHECKED BY	ML/DP

NOT FOR
CONSTRUCTION

LICENSE NUMBER: 953351-AR-R EXPIRATION: 08/31/2025 (AP)

SHEET NAME

FLOOR PLAN


SHEET NUMBER

A101


©2014 THE MCDONOSH GROUP LLC.

22X34

LEGEND

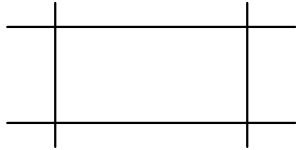

NEW LAY IN GRID CEILING WITH ACOUSTIC TILES

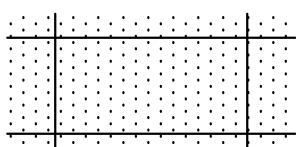


NEW LAY IN GRID CEILING WITH VINYL TILES




NEW GYP BD CEILING




NEW FLUORESCENT FIXTURES

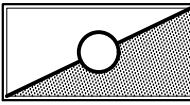


NEW FLUORESCENT EMERGENCY LIGHT

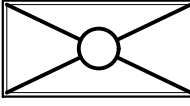

NEW FLUORESCENT NIGHT LIGHT

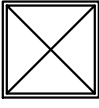

NEW SUPPLY AIR DIFFUSER

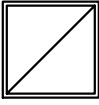

NEW RETURN AIR GRILL



NEW CAN LIGHT



NEW PENDANT LIGHT



NEW EXIT LIGHT



NEW EMERGENCY LIGHT



NEW SPRINKLER HEAD



EXISTING FLUORESCENT LIGHT



EXISTING SUPPLY AIR DIFFUSER



EXISTING RETURN AIR GRILL



EXISTING CAN LIGHT



EXISTING PENDANT LIGHT



EXISTING EXIT LIGHT





EXISTING SPRINKLER HEAD

GENERAL NOTES

#	DESCRIPTION
1.	XXXXX

LIGHTING SCHEDULE

ITEM #	QUANTITY	DESCRIPTION	MANUFACTURER	MODEL #	REMARKS	ELECTRIC	RESPONSIBILITY	
							PROVIDED BY	INSTALLED BY
600	4	CAN LIGHT	LITHONIA	60PA-MW-LEDM6				

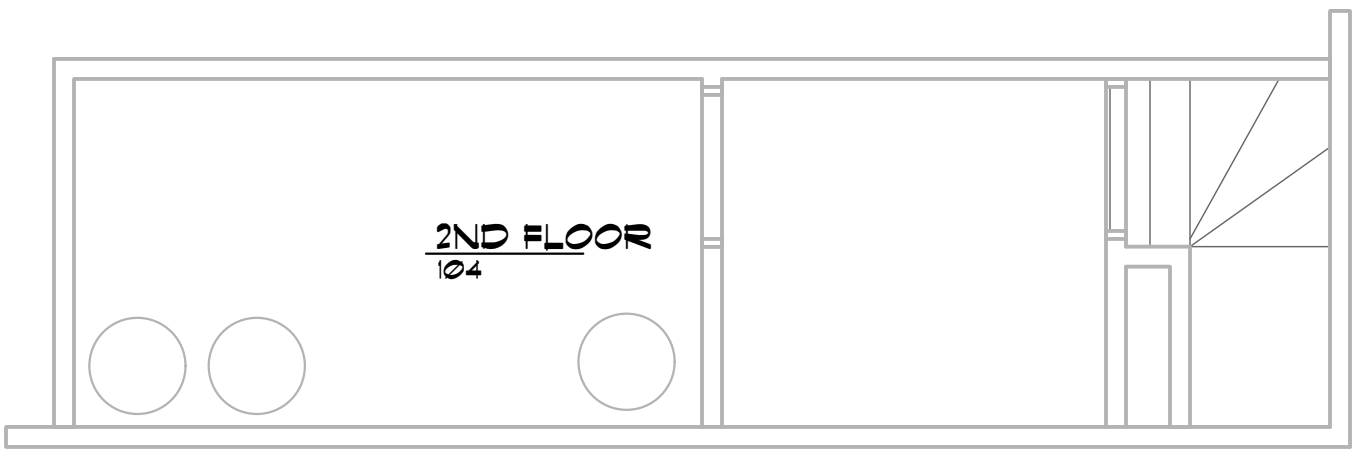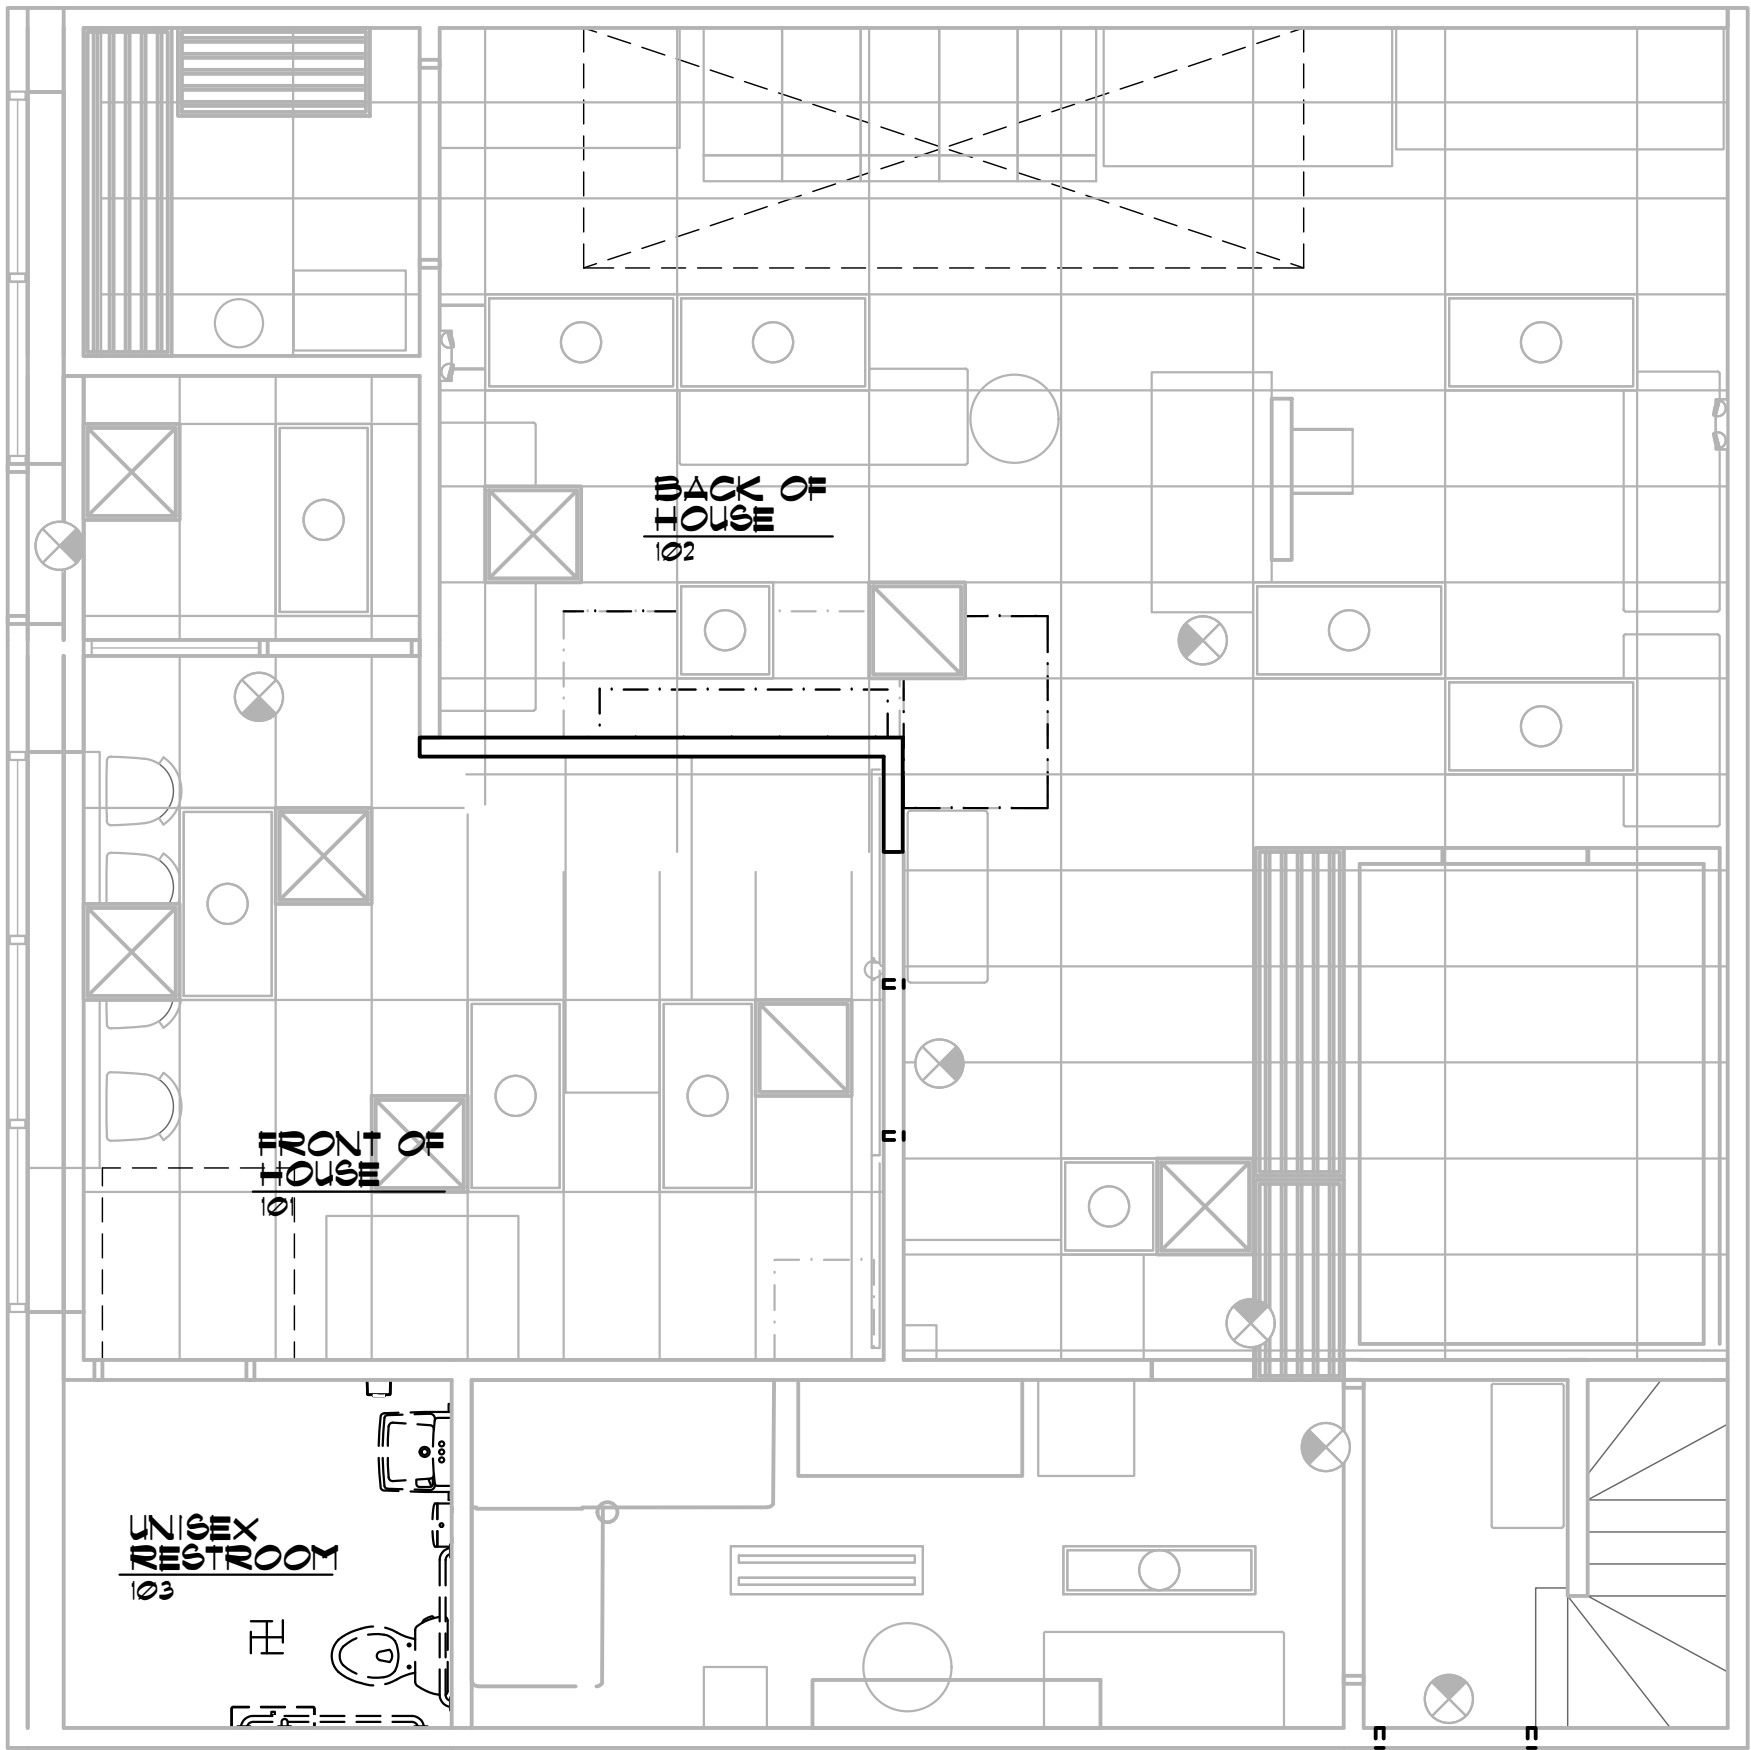

Alfred Francis Pagano, AIA
1850 South Boulder, Suite 300
Tulsa, Oklahoma 74119
Telephone 918.585.8555
Telefax 918.583.7282



519 SOMERVILLE AVE
SOMERVILLE, MA 02143

REV.	DATE	DESCRIPTION
1		
2		
3		
4		

ISSUE DATE	DATE
PROJECT NUMBER	
DRAWN BY	LWB
CHECKED BY	ML/DP

SEAL

NOT FOR
CONSTRUCTION


LICENSE NUMBER: 953351-AR-R EXPIRATION: 08/31/2025 (AP)

SHEET NAME
REFLECTED CEILING PLAN

SHEET NUMBER

A102

©2014 THE MONTOSH GROUP LLC.

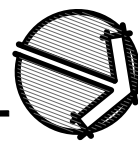

22x34

ROOM FINISH SCHEDULE							
NUMBER	ROOM NAME	FLOOR	BASE	WALLS	CEILING		NOTES
					MATERIAL	HEIGHT	
101	DINING AREA	EXTG	BI	WF2	EXTG	8'-9"	1
102	KITCHEN PREP AREA	EXTG	EXTG	EXTG	EXTG	EXTG	
103	UNISEX RESTROOM - F.O.H.	EXTG	EXTG	EXTG	EXTG	EXTG	
104	OFFICE	EXTG	EXTG	EXTG	EXTG	EXTG	

NOTES:
1. PT4 CHAIR RAIL AND WAISCOT, PT1 ABOVE CHAIR RAIL.

GENERAL NOTES

- #DESCRIPTION
1. REFER TO ELECTRICAL PLANS AND FIXTURE SCHEDULE FOR LIGHTING SPECIFICATIONS.



2. REFER TO A103 FOR FINISHES AND PAINT COLORS.

3. ALL MEP ITEMS SHOWN ARE FOR THE PURPOSES OF COORDINATION AND ARE TO BE COORDINATED WITH THE MECHANICAL, ELECTRICAL AND PLUMBING DRAWERS.

4. REFERENCE MEP DRAWINGS FOR LIGHT FIXTURES, HVAC EQUIPMENT, FIRE PROTECTION EQUIPMENT, AND OTHER CEILING MOUNTED EQUIPMENTS.

5. DIMENSIONS SHOWN ON THE PLAN BELOW ARE TAKEN FROM THE FACE OF THE FINISH MATERIAL.

6. CLEAN EXISTING HVAC DIFFUSERS THROUGHOUT SPACE.

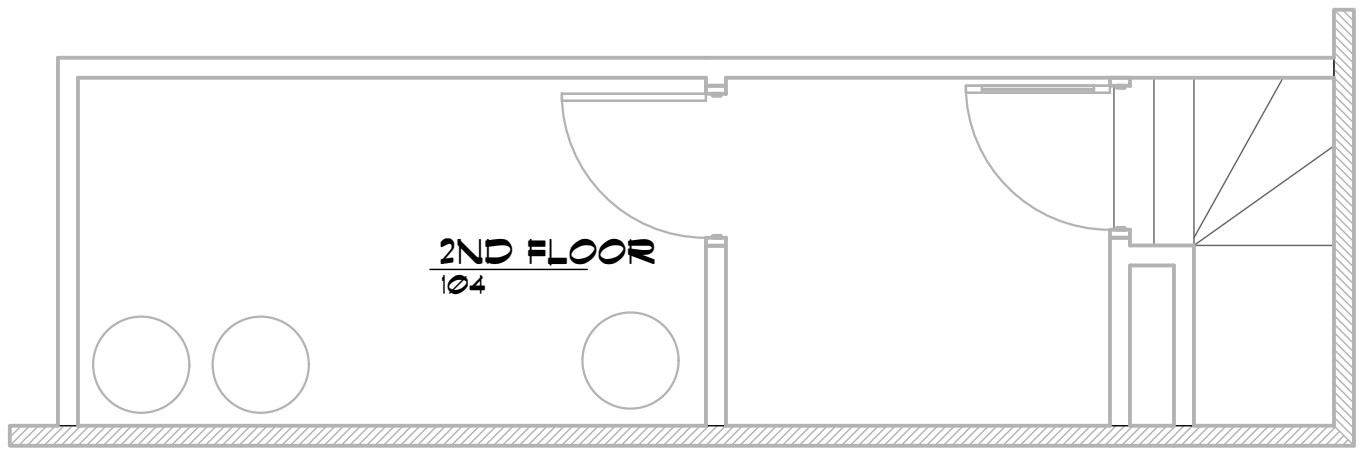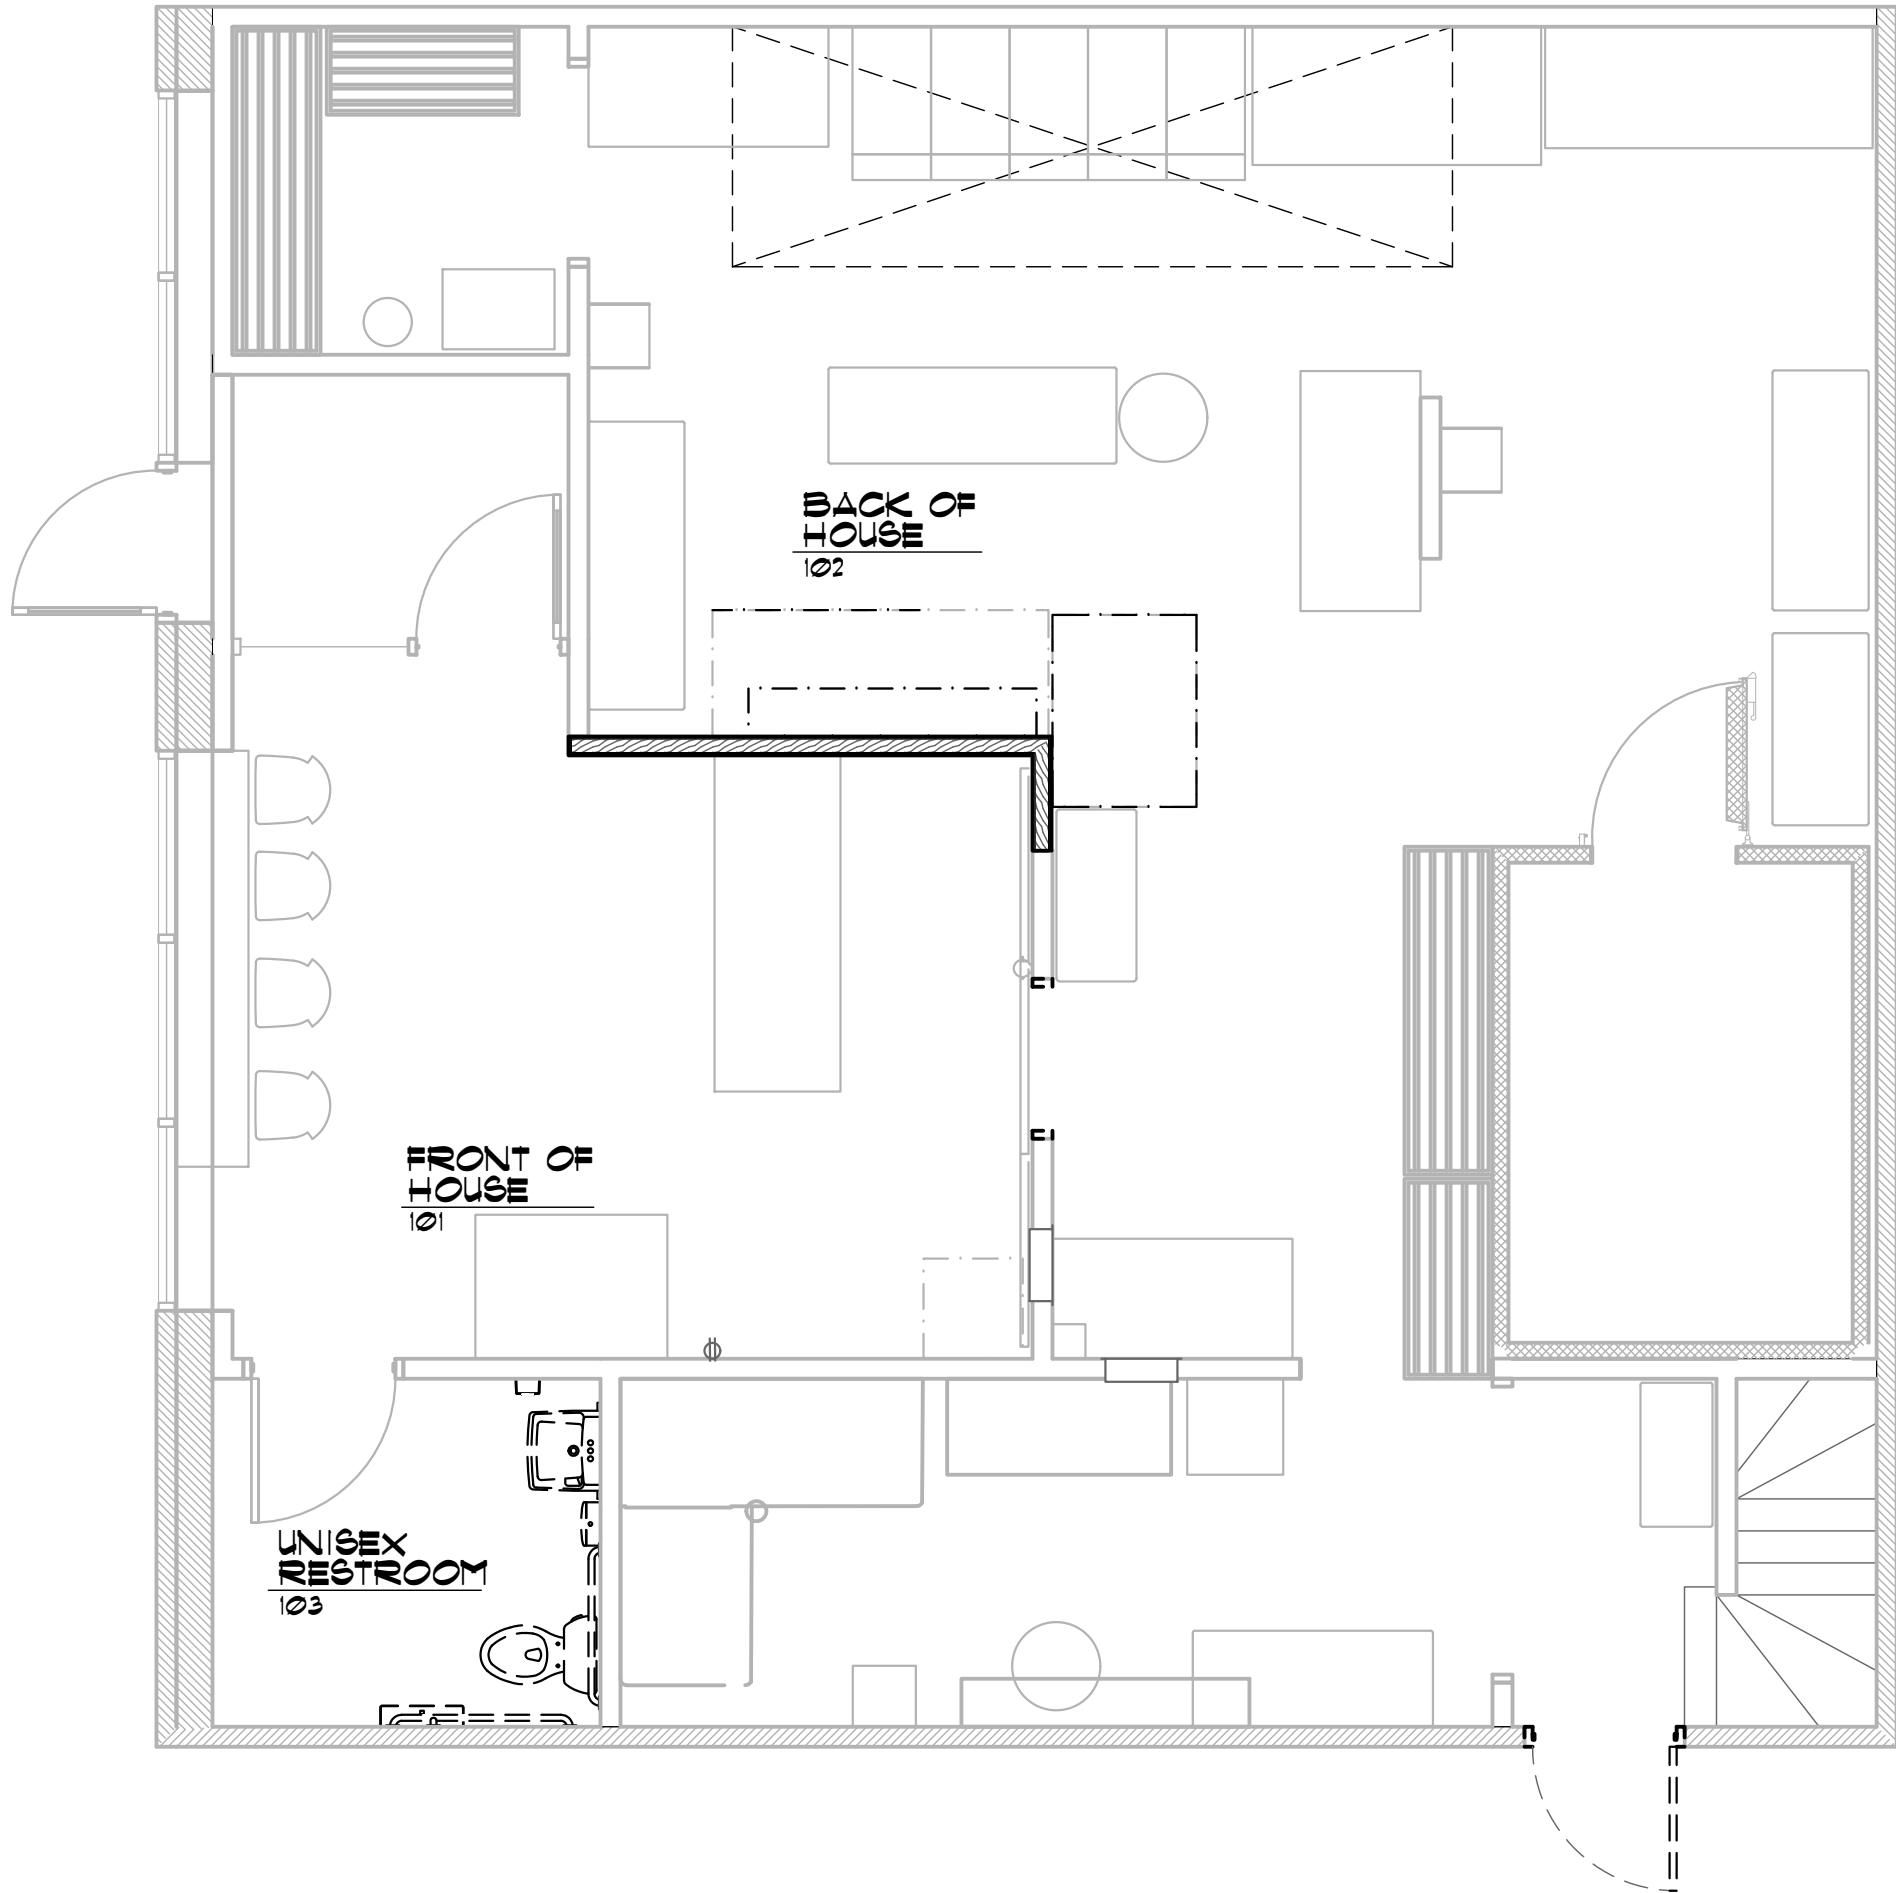

Alfred Francis Pagano, AIA
1850 South Boulder, Suite 300
Tulsa, Oklahoma 74119
Telephone 918.585.8555
Telefax 918.583.7282



519 SOMERVILLE AVE
SOMERVILLE, MA 02143

REV.	DATE	DESCRIPTION
▲		
▲		
▲		
▲		
ISSUE DATE		DATE
PROJECT NUMBER		
DRAWN BY		LWS
CHECKED BY		ML/DP
SEAL		

NOT FOR
CONSTRUCTION

LICENSE NUMBER: 953351-AR-R EXPIRATION: 08/31/2025 (AP)
SHEET NAME
FINISHES PLAN

SHEET NUMBER
A103

©2014 THE MORTOSH GROUP LLC.

5/4/2026, 12:01 PM, C:\Users\A.Balwin\AppData\Local\Temp\AutoPlot_4693\WINGSOVER\SOMERVILLE MA PLAN SHEET 22x34.dwg, Lbalwin



22x34

EQUIPMENT SCHEDULE

ITEM #	QUANTITY	DESCRIPTION	MANUFACTURER	MODEL #	REMARKS	PLUMB	GAS	ELEC	RESPONSIBILITY	
									PROVIDED BY	INSTALLED BY
102	1	28"DX33"W REACH IN REFRIGERATOR	TRUE MFG. CO.	T-23-HC						
308C	1	24"DX30"W ICE MACHINE	MANITOWOC							
330	1	18" GRAB BAR	BOBRICK	5806.99X18						
331	1	36" GRAB BAR	BOBRICK	5806.00X36						
332	1	42" GRAB BAR	BOBRICK	5806.99X42						
333A	1	HAND TOWEL DISPENSER	SAN JAMAR	T1300TBK						
334	1	SOAP DISPENSER	BOBRICK	B-2112						
336	1	TWIN TOILET TISSUE DISPENSER	BOBRICK	B-2888						
338	1	MIRROR 24X26 ONE PIECE	BOBRICK	B-165 2436						
451A	1	CHROME WIRE SHELF 24"DX36"W W/ 86" POSTS	METRO	2436NC						
453A	1	CHROME WIRE SHELF 24"DX60"W W/ 86" POSTS	METRO	2460NC						
478A		WORK TABLE 36"DX30"W WITH BACKSPLASH	JOHN BOOS	ST6R5-3630SSK						
500	1	30"X108" FRONT COUNTER								
510	1	SELF SERVICE COMBO								
532	1	BAG IN BOX 28"W 3 SHELVES								
541A	1	36"DX60"W BEVERAGE STATION								
599	1	CO2 CYLINDER	UNKNOWN	UNKNOWN						

FURNITURE SCHEDULE

ITEM #	QUANTITY	DESCRIPTION	MANUFACTURER	MODEL #	REMARKS	PLUMB	GAS	ELEC	RESPONSIBILITY	
									PROVIDED BY	INSTALLED BY
700	14	DINING CHAIR SADDLE SEAT								
720A	3	22"X22" CROSS TABLE BASE LOW								
722A	4	22"L T SHAPE ADA TABLE BASE LOW								
731	3	24"X30" TABLE TOP								
732	2	28"X30" TABLE TOP								

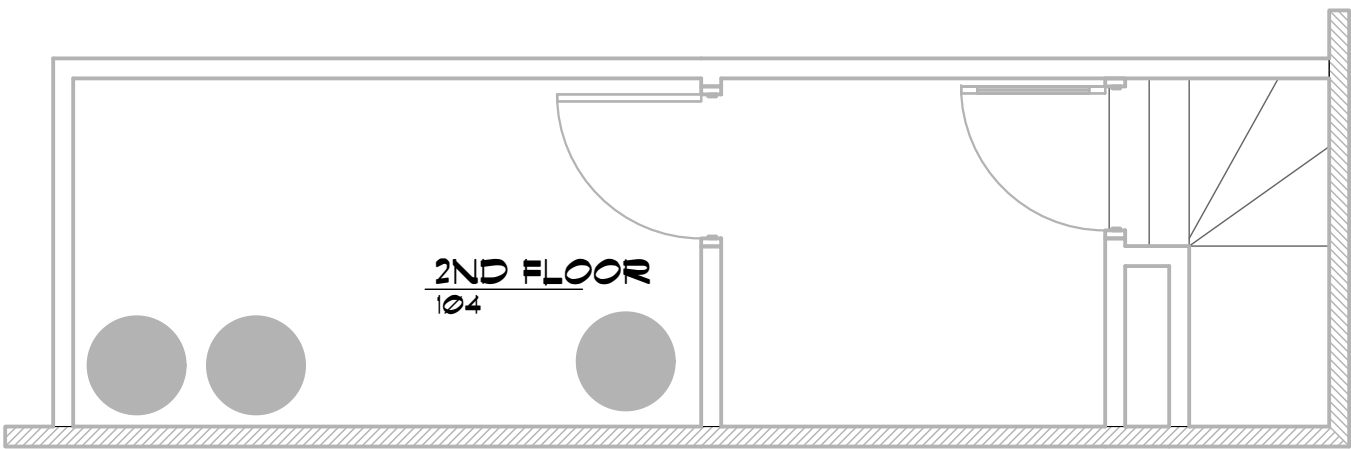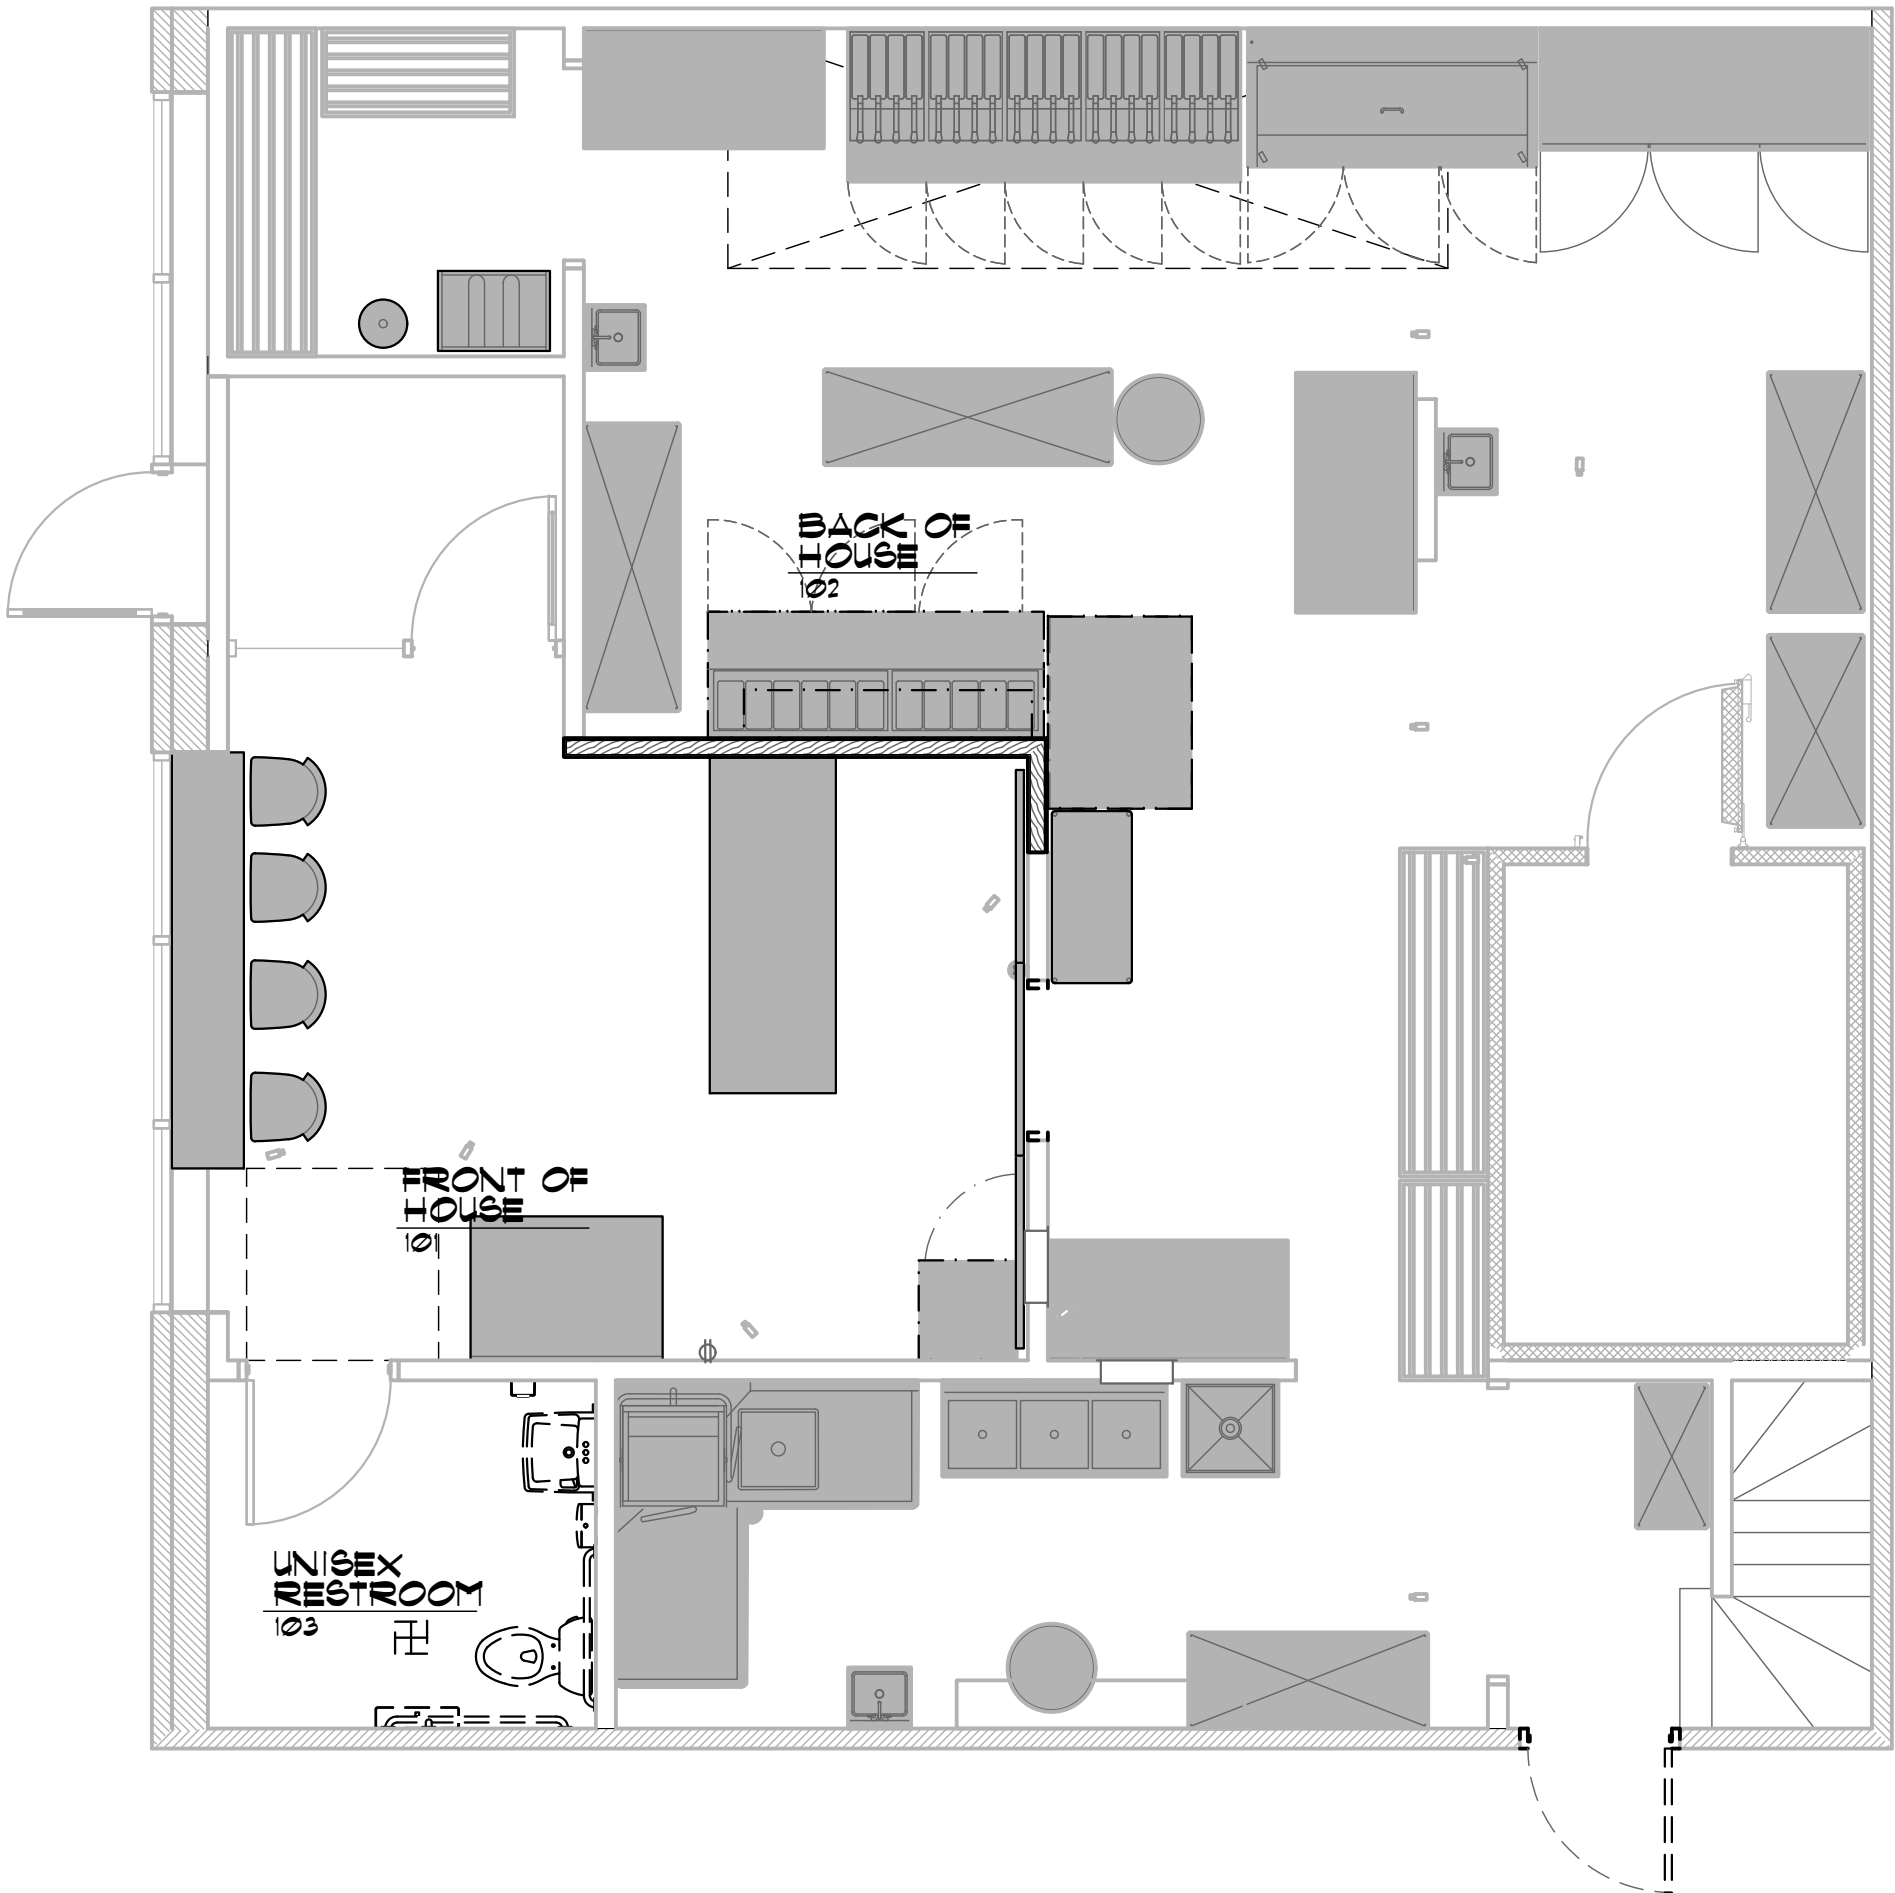

17 FFE PLAN - FIRST FLOOR



Alfred Francis Pagano, AIA
1850 South Boulder, Suite 300
Tulsa, Oklahoma 74119
Telephone 918.585.8555
Telefax 918.583.7282

WINGSOVER

519 SOMERVILLE AVE
SOMERVILLE, MA 02143

REV.	DATE	DESCRIPTION
1	01/08/2025	BID RFI
2	01/30/2025	HEALTH DEPT. C.C.
3		
4		
5		
ISSUE DATE		DATE
PROJECT NUMBER		
DRAWN BY		LWB
CHECKED BY		ML/DP
SEAL		

NOT FOR
CONSTRUCTION

LICENSE NUMBER: 953351-AR-R EXPIRATION: 08/31/2025 (AP)

SHEET NAME
FFE PLANS
& SCHEDULES

SHEET NUMBER

Q101

©2014 THE MONTOSH GROUP LLC.

LICENSING COMMISSION LICENSE APPLICATION

City of Somerville, Commonwealth of Massachusetts

Application #: AL26-000025

File #: 26-017543

Business Name: Rey nutrition

Application Type: Common Victualer (without alcohol)

Location: 271 broadway

APPLICANT

Company Name: Rey Nutrition

Business Address:

271 Broadway

Somerville, MA 02145

Business Ownership Type

LLC

Legal Name of the Proposed Licenseholder (Name of Corporation, LLC, Partnership/LLP, Trust, Sole Proprietor, Other)

Rey nutrition

Name

Elva Escalante

Name

Elva Escalante

Name

Elva Escalante

Name

Elva Escalante

DBA Name

Rey nutrition

In the last 5 years, have you been found guilty, liable, or responsible, in any judicial or administrative proceeding, for any violation of the City Wage Theft Ordinance or any State or Federal laws or regulations regulating the payment of wages?

No

Manager of your establishment

Elva Escalante

Additional Contact #1 (view only)

Rey Nutrition - Elva Escalante

Will you offer seating for the consumption of food on premises? (Food includes non-alcoholic beverages)

Yes

Number of floors on the premises

1

Name of floor (Basement, balcony, Main, 2nd floor, etc.)¹

Main

Number of rooms¹

3

Square footage¹

1200

Number of seats (enter 0 if you are not serving food on premises)¹

19

Square footage²

0

Number of entrances into the indoor premises


1

Number of exits from the indoor premises	1
Will you offer seating outdoors in season?	No
Number of rooms indoors	3
Total square footage indoors	1200
Total seating capacity indoors	19
Total square footage outdoors	0
Total seating capacity outdoors	0
Total seating capacity	19
Are you an Educational Institution?	No
Are you a Farmer Pourer?	No
Are you a Package Store?	No
Are you a Private Club?	No
Are you a Restaurant/Common Victualer?	Yes
Are you an Inn?	No
Days and hours of operation to serve food indoors	Sunday: 8am-5pm Monday-Saturday: 7am-7pm
Will you offer Entertainment indoors(recorded music, tvs, performers, djs, dancing, etc.)?	Yes
Describe the types of entertainment you will offer indoors	One tv and speaker to record music.
Will the entertainment indoors be accessible to all ages and all classes of the public?	Yes
Will you have entertainment devices indoors? (Stereos, TVs, movie screens, video games, etc.)	Yes
Describe the devices	TVs and speakers
# of Movie Theater Screens indoors new	0
# of Televisions indoors new	1
# of Audio Systems indoors new	2
# of Other Devices indoors new	3
Describe the other indoor devices	1 tv and 2 speakers
Total Devices indoors	6
Will you have live performers indoors? (Musicians, comedians, actors, athletes, contests, DJs, etc.)	No
Will the patrons perform indoors? (dancing, darts, karaoke, etc.)	No
Will you offer Entertainment outdoors(recorded music, tvs, performers, djs, dancing, etc.)?	No
Describe any other businesses serving alcohol on the premises	No one is selling alcohol on the premises.
Have you obtained an alcohol license before?	No

Have you ever had a license denied, revoked, or suspended?	No
Have you ever received a Notice of Violation?	No
Describe your outreach to the Ward of Alderman and the neighborhood	I have not communicated with the Alderman.
Will you be paying by debit or credit card	Yes
You must read and accept the above stated terms & conditions	Yes

REY NUTRITION

271 BROADWAY
SOMERVILLE, MA 02145

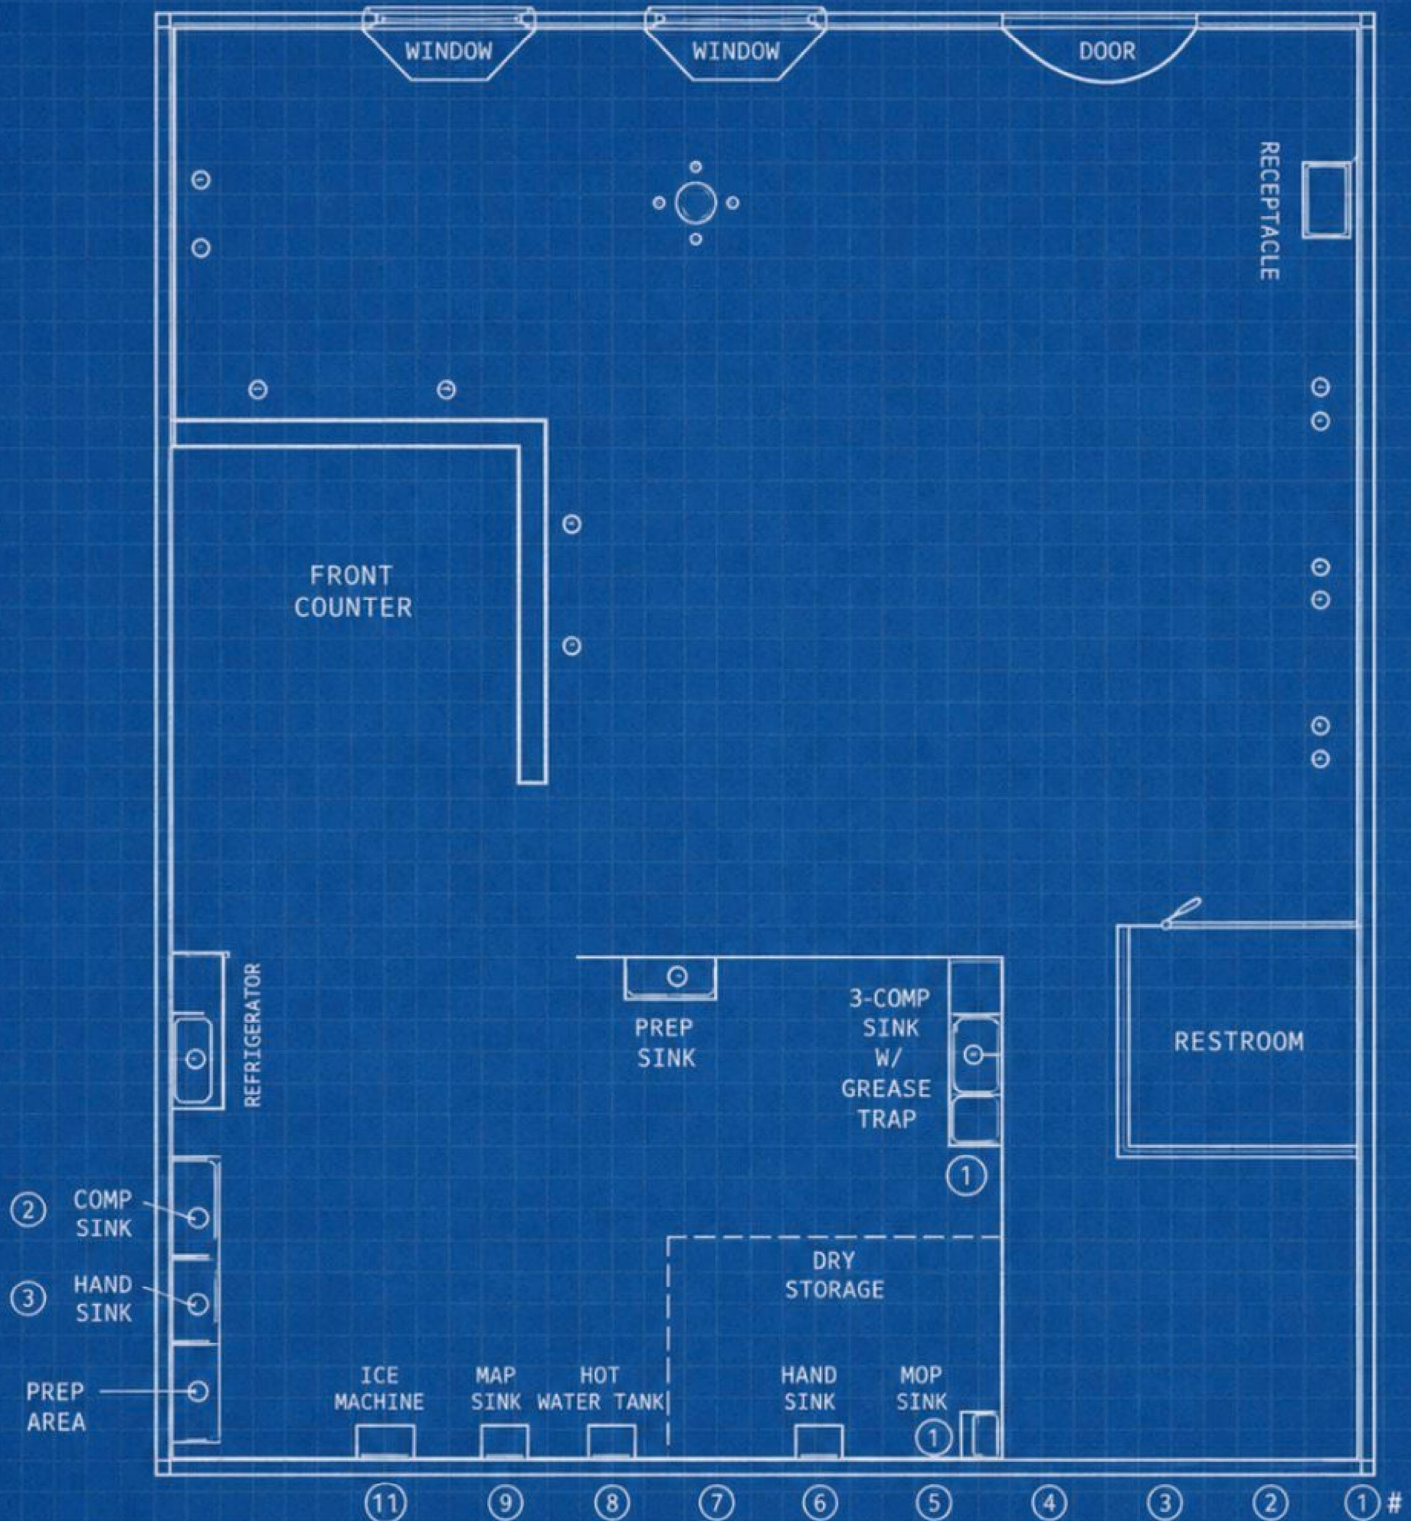

EQUIPMENT LIST

①	DESCRIPTION	WALKER	⑦	HANDWASHING SINK
②	DELOPTOP FREEZER	120	⑧	PREP SINK
③	SMOOTHIE BLENDER	120	⑨	3-COMPARTMENT SINK
④	CREPES MAKER		⑩	GREASE TRAP
⑤	WAFFLE MAKER		⑪	MOP SINK
⑥	ICE MACHINE		⑫	HOT WATER TANK

SCALE: 1/4" = 1'-0"

DATE: 05/15/2024





PROTEIN DESSERTS



Home Waffle-\$15
35g-protein
150-cal



Pancake-\$15
35-protein
150-cal



Crepe-\$15
30g-protein
75cal



Hot Oatmeal-\$15
24g-protein
75cal



Protein Acai -\$15
26g-protein
75cal



Yogurt-\$15
25g-protein
75cal

HOT DRINK'S



Immune Support-\$20



Stomach Cleanser-\$16



Sweet Dreams-\$13

HIGH PROTEIN Shake's



**Strawberry
Banana-\$14**



Mango Exotic-\$13



Green Shake-\$13



**Carrot &
Dulce de Leche-\$13**

HEALTHY MEAL

- *Low Sugar
- *15g fiber
- *0-cholesterol
- *0-fat,