

LICENSING COMMISSION LICENSE APPLICATION

City of Somerville, Commonwealth of Massachusetts

Application #: ALM22-000083

File #: 21-012899

Business Name: rei da picanha**Amendment Type:** Altering Premises or Outdoor Seating**Location:** 129 BROADWAY**APPLICANT****Company Name:** Rei Da Picanha & Events Inc.**Business Address:**

129 Broadway

Somerville, MA 02145

Enter your current business license # AL17-000226**Do you currently serve alcohol?** No**ARE YOU TRANSFERRING/ISSUING/PLEDGING STOCK, OR ARE YOU CHANGING DIRECTORS/OFFICERS/PARTNERS/TRUSTEES?** No**ARE YOU CHANGING THE NAME OF YOUR BUSINESS?** No**ARE YOU CHANGING YOUR MANAGER?** No**ARE YOU ALTERING YOUR EXISTING PREMISES OR OUTDOOR SEATING? SELECT YES TO INCLUDE OUTDOOR SEATING FOR LICENSE** Yes**Are you changing your indoor premises?** No**Are you changing your outdoor premises?** Yes**Parklet** Yes**Proposed number of seats on parklet** 30**Proposed number of tables on parklet** 7**Proposed square footage of parklet** 328**Are you adding any tents larger than 10 feet by 12 feet?** No**Are you adding igloos or dome like structures?** No**Are you adding, removing, or changing the location of any barriers or perimeters around the outdoor seating?** On public property**Are you adding any heating elements?** No**Will you have a designated dog area?** No**Do you operate an inn?** No**Describe your outreach to the Ward Alderman and neighborhood**

I provide Brazilian cuisine to the East Somerville neighborhood and broader Somerville community

ARE YOU ADDING, OR ENDING, THE SERVICE OF CORDIALS AND LIQUEURS? No**ARE YOU CHANGING YOUR HOURS OF OPERATION?** No**ARE YOU CHANGING YOUR ENTERTAINMENT?** No**Total Devices indoors** 0**Total Devices Outdoors** 0.0

Have you ever received a Notice of Violation? No

alIn the last 5 years, have you been found guilty, liable, or responsible, in any judicial or administrative proceeding, for any violation of the City Wage Theft Ordinance or any State or Federal laws or regulations regulating the payment of wages?

[./Documents/149/WAGE%20THEFT%20ORDINANCE.pdf](#)
target=NEW>City Wage Theft Ordinance

You must read and accept the above stated terms & conditions Yes

You must read and accept the above stated terms & conditions Yes

Approved By:

City Treasurer, Approved

Albert Bargoot, Approved

CS Traffic and Parking, Approved


Andrea Como, Approved with Conditions

Andrea Torres, Approved

Adrienne Pomeroy, Approved with Conditions

CONDITION AMP 5-12-22 That the following measurements are maintained: Table height 34" maximum, 28" minimum
Knee clearance 27" minimum (from floor to bottom of table surface) Clear floor area of 30" by 48" needed at each seating area
Knee clearance extends at least 19" under the table

Isabela Maia, Approved with Conditions

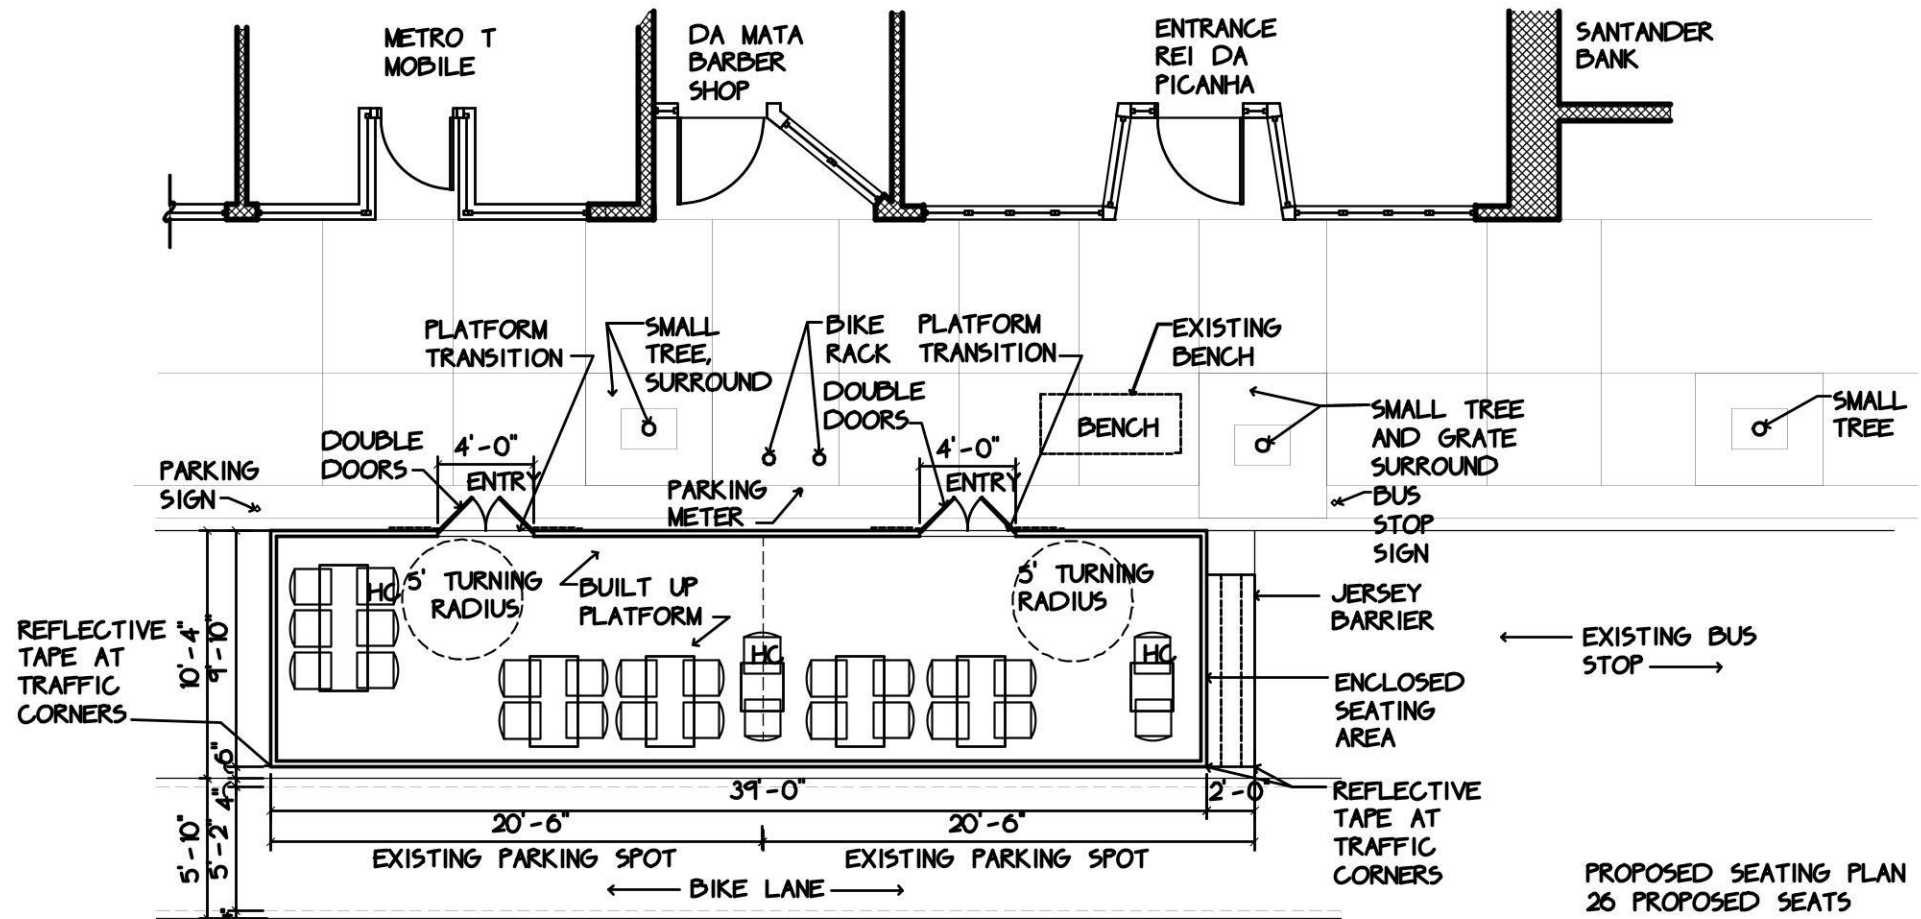

DocuSigned by:



FE43A8AA8F814DE...

Cindy Larson MA Arch Lic 9899

REI DA PICANHA
129 BROADWAY
SCALE: 1/8"=1'-0"
MAY 12, 2022

LICENSING COMMISSION LICENSE APPLICATION

City of Somerville, Commonwealth of Massachusetts

Application #: ALM22-000089

File #: 21-009872

Business Name: Thirsty Scholar Pub**Amendment Type:** Altering Premises or Outdoor Seating**Location:** 70 BEACON ST

APPLICANT**Company Name:** Thirsty Scholar Pub**Business Address:**


70 Beacon Street

Somerville, Ma 02143

Enter your current business license # AL21-000029**Do you currently serve alcohol?** Yes**ARE YOU TRANSFERRING/ISSUING/PLEDGING STOCK, OR ARE YOU CHANGING DIRECTORS/OFFICERS/PARTNERS/TRUSTEES?** No**ARE YOU CHANGING THE NAME OF YOUR BUSINESS?** No**ARE YOU CHANGING YOUR MANAGER?** No**ARE YOU ALTERING YOUR EXISTING PREMISES OR OUTDOOR SEATING? SELECT YES TO INCLUDE OUTDOOR SEATING FOR LICENSE** Yes**Are you changing your indoor premises?** No**Are you changing your outdoor premises?** Yes**Private** Yes**Proposed number of seats outdoors on private property** 36**Proposed number of tables outdoors on private property** 9**Proposed square footage on private property** 1100**Are you adding any tents larger than 10 feet by 12 feet?** No**Are you adding igloos or dome like structures?** No**Are you adding, removing, or changing the location of any barriers or perimeters around the outdoor seating?** On private property**Are you adding any heating elements?** No**Will you have a designated dog area?** No**Do you operate an inn?** No**Describe your outreach to the Ward Alderman and neighborhood** None**ARE YOU ADDING, OR ENDING, THE SERVICE OF CORDIALS AND LIQUEURS?** No**ARE YOU CHANGING YOUR HOURS OF OPERATION?** No**ARE YOU CHANGING YOUR ENTERTAINMENT?** No**Total Devices indoors** 0**Total Devices Outdoors** 0.0

Have you ever received a Notice of Violation?	No
alIn the last 5 years, have you been found guilty, liable, or responsible, in any judicial or administrative proceeding, for any violation of the City Wage Theft Ordinance or any State or Federal laws or regulations regulating the payment of wages?	No
a href=../Documents/149/WAGE%20THEFT%20ORDINANCE.pdf	
target=NEW>City Wage Theft Ordinance	
You must read and accept the above stated terms & conditions	Yes
You must read and accept the above stated terms & conditions	Yes

Approved By:**City Treasurer, Approved****Albert Bargoot, Approved****Andrea Como, Approved with Conditions****Andrea Torres, Approved****Adrienne Pomeroy, Approved with Conditions****Isabela Maia, Approved**

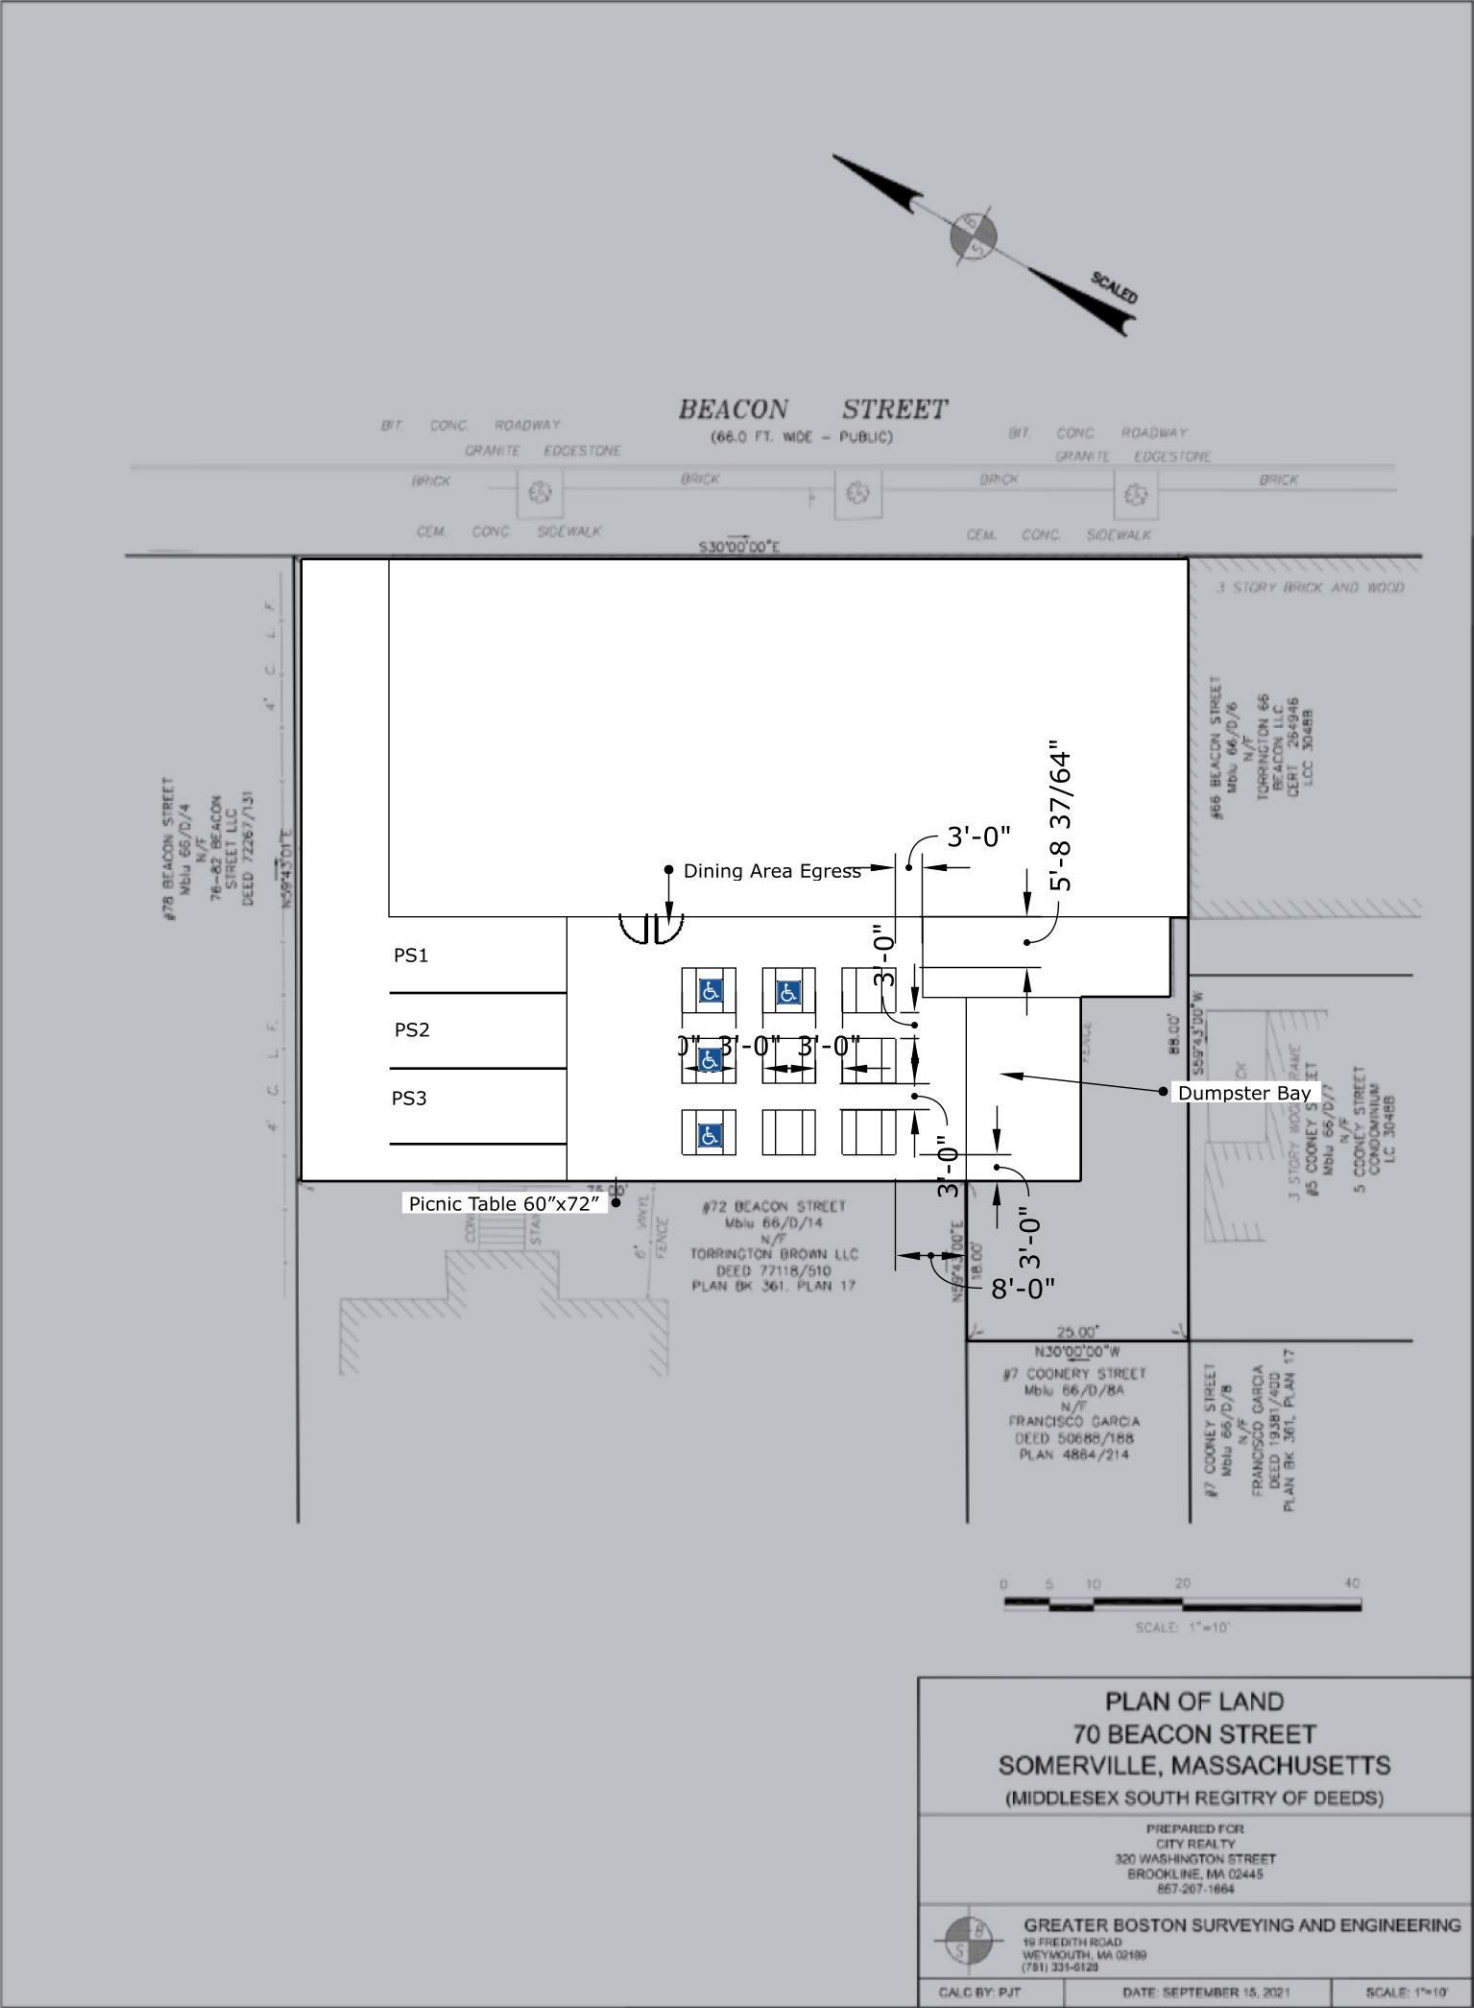

PLUMBING FIXTURE COUNT

OCCUPANCY = 120 PEOPLE (60 MEN, 60 WOMEN)
MEN (60/60 = 1 WC REQ'D)
WOMEN (60/30 = 2 WC REQ'D)

3 WC REQUIRED
4 WC PROPOSED = OKAY

LICENSING COMMISSION LICENSE APPLICATION

City of Somerville, Commonwealth of Massachusetts

Application #: ALM22-000018

File #: 17-012864

Business Name: KB Investments Inc PJ Ryans**Amendment Type:** Altering Premises or Outdoor Seating**Location:** 239-241 HOLLAND ST**APPLICANT****Company Name:** KB INVESTMENTS INC**Business Address:**239 HOLLAND ST
SOMERVILLE, MA 02144

Are you adding any tents larger than 10 feet by 12 feet?	No
Are you adding igloos or dome like structures?	No
Are you adding, removing, or changing the location of any barriers or perimeters around the outdoor seating?	No
Are you adding any heating elements?	On public property
Will you have a designated dog area?	No
Do you operate an inn?	No
Describe your outreach to the Ward Alderman and neighborhood	Councillor and Neighborhood are in support of PatioParklet
ARE YOU ADDING, OR ENDING, THE SERVICE OF CORDIALS AND LIQUEURS?	No
ARE YOU CHANGING YOUR HOURS OF OPERATION?	No
ARE YOU CHANGING YOUR ENTERTAINMENT?	Yes
Are you changing your entertainment indoors?	No
Total Devices indoors	0
Are you adding, removing, or changing your entertainment outdoors?	On public property
Are you changing your outdoor seating layout in any way?	Yes
Will the entertainment outdoors be accessible to all ages and all classes of the public?	Yes
Will you be adding, removing, or changing your entertainment devices outdoors?	On public property
Describe the entertainment devices outdoors on public property	Speakers for music
Proposed number of movie theater screens outdoors on public property	0
Current number of movie theater screens outdoors on public property	0
Proposed number of televisions outdoors on public property	0
Current number of televisions outdoors on public property	0
Proposed number of audio systems outdoors on public property	2

Current number of audio systems outdoors on public property	0
Proposed number of other devices outdoors on public property	0
Describe the other devices outdoors on public property	Standard speakers
Current number of other devices outdoors on public property	0
Will you be adding, removing, or changing your live performances outdoors? (musicians, comedians, actors, athletes, contests, DJs, etc.)	No
Describe the entertainment by performers you want to offer outdoors on public property	duo of singers
Proposed number of stages or separate areas of entertainment outdoors on public property	1
Total Devices Outdoors	0.0
Have you ever received a Notice of Violation?	No
alIn the last 5 years, have you been found guilty, liable, or responsible, in any judicial or administrative proceeding, for any violation of the City Wage Theft Ordinance or any State or Federal laws or regulations regulating the payment of wages?	No
href=..\Documents\149\WAGE%20THEFT%20ORDINANCE.pdf target=NEW>City Wage Theft Ordinance	
You must read and accept the above stated terms & conditions	Yes
You must read and accept the above stated terms & conditions	Yes
Enter your current business license #	AL17-000071
Do you currently serve alcohol?	Yes
ARE YOU TRANSFERRING/ISSUING/PLEDGING STOCK, OR ARE YOU CHANGING DIRECTORS/OFFICERS/PARTNERS/TRUSTEES?	No
ARE YOU CHANGING THE NAME OF YOUR BUSINESS?	No
ARE YOU CHANGING YOUR MANAGER?	No
ARE YOU ALTERING YOUR EXISTING PREMISES OR OUTDOOR SEATING? SELECT YES TO INLCUDE OUTDOOR SEATING FOR LICENSE	Yes
Are you changing your indoor premises?	No
Are you changing your outdoor premises?	Yes
Sidewalk	Yes
Parklet	Yes
Proposed number of seats outdoors on sidewalk	10
Proposed number of tables on sidewalk	5
Proposed square footage on sidewalk	160
Proposed number of seats on parklet	32
Proposed number of tables on parklet	16
Proposed square footage of parklet	360

Approved By:
Robert McCarthy, Approved with Conditions
Andrea Torres, Approved

LICENSING COMMISSION LICENSE APPLICATION

City of Somerville, Commonwealth of Massachusetts

Application #: AL22-000003

File #: 22-003449

Business Name: JOELITO'S LLC DBA GAYA PIZZERIA**Application Type:** Common Victualer (without alcohol)**Location:** 8 HIGHLAND AVE

APPLICANT**Company Name:** Gaya Pizzeria**Business Address:**

8 Highland Ave

Somerville, Ma 02143

Business Ownership Type

LLC

Legal Name of the Proposed Licenseholder (Name of Corporation, LLC, Partnership/LLP, Trust, Sole Proprietor, Other)

JOELITO'S LLC

Name

ANGEL CHACON VIVAS

Name

ANGEL CHACON

DBA Name

GAYA PIZZERIA

In the last 5 years, have you been found guilty, liable, or responsible, in any judicial or administrative proceeding, for any violation of the City Wage Theft Ordinance or any State or Federal laws or regulations regulating the payment of wages?

No

Manager of your establishment

ANGEL CHACON VIVAS

Will you offer seating for the consumption of food on premises? (Food includes non-alcoholic beverages)

Yes

Number of floors on the premises

1

Name of floor (Basement, balcony, Main, 2nd floor, etc.)¹

BASEMENT, MAIN

Number of rooms¹

3

Square footage¹

45

Number of seats (enter 0 if you are not serving food on premises)¹

8

Square footage²

0

Number of entrances into the indoor premises

1

Number of exits from the indoor premises

1

Will you offer seating outdoors?

No

Number of rooms indoors

3

Total square footage indoors

45

Total seating capacity indoors

8

Total square footage outdoors

0

Total seating capacity outdoors

0

Total seating capacity

8

Are you an Educational Institution?	No
Are you a Farmer Pourer?	No
Are you a Package Store?	No
Are you a Private Club?	No
Are you a Restaurant/Common Victualer?	Yes
Are you an Inn?	No
Days and hours of operation to serve food indoors	MONDAY -SAT 11:00AM -10:00PM SUNDAY 3:00PM -10:00PM
Describe your food services (table service, counter service, cafeteria, packaged food only, etc)	COUNTER SERVICE
Will you serve alcohol?	No
Will you offer Entertainment indoors(recorded music, tvs, performers, djs, dancing, etc.)?	Yes
Describe the types of entertainment you will offer indoors	TV
Will the entertainment indoors be accessible to all ages and all classes of the public?	Yes
Will you have entertainment devices indoors? (Stereos, TVs, movie screens, video games, etc.)	Yes
Describe the devices	one TV
# of Movie Theater Screens indoors new	0
# of Televisions indoors new	1
# of Audio Systems indoors new	0
# of Other Devices indoors new	0
Total Devices indoors	1
Will you have live performers indoors? (Musicians, comedians, actors, athletes, contests, DJs, etc.)	No
Will the patrons perform indoors? (dancing, darts, karaoke, etc.)	No
Will you offer Entertainment outdoors(recorded music, tvs, performers, djs, dancing, etc.)?	No
Describe any other businesses serving alcohol on the premises	N/A
Have you obtained an alcohol license before?	No
Have you ever had a license denied, revoked, or suspended?	No
Have you ever received a Notice of Violation?	No
Describe your outreach to the Ward of Alderman and the neighborhood	N/A
You must read and accept the above stated terms & conditions	Yes

LICENSING COMMISSION LICENSE APPLICATION

City of Somerville, Commonwealth of Massachusetts

Application #: AL22-000020

File #: 22-008523

Business Name: Shirley the Restaurant LLC**Application Type:** Common Victualer (without alcohol)**Location:** 22 A College Aveune

APPLICANT**Company Name:** Shirley the Restaurant LLC**Business Address:**

23 LOWELL ST APT 1R

Somerville, MA 02143

Business Ownership Type

LLC

Legal Name of the Proposed Licenseholder (Name of Corporation, LLC, Partnership/LLP, Trust, Sole Proprietor, Other)

Shirley the Restaurant LLC

Name

Katherine Bayle

Name

Katherine Bayle

Name

Katherine Bayle

Name

Katherine Bayle

DBA Name

Shirley the Restaurant LLC

In the last 5 years, have you been found guilty, liable, or responsible, in any judicial or administrative proceeding, for any violation of the City Wage Theft Ordinance or any State or Federal laws or regulations regulating the payment of wages?

No

Manager of your establishment

Katherine Bayle

Will you offer seating for the consumption of food on premises? (Food includes non-alcoholic beverages)

Yes

Number of floors on the premises

2

Name of floor (Basement, balcony, Main, 2nd floor, etc.)¹

Main

Number of rooms¹

2

Square footage¹

600

Number of seats (enter 0 if you are not serving food on premises)¹

10

Name of floor (Basement, balcony, Main, 2nd floor, etc.)²

Basement

Number of rooms²

2

Square footage²

600

Number of seats (enter 0 if you are not serving food on premises)²

0

Number of entrances into the indoor premises

2

Number of exits from the indoor premises

2

Will you offer seating outdoors?

No

Number of rooms indoors	4
Total square footage indoors	1200
Total seating capacity indoors	10
Total square footage outdoors	0
Total seating capacity outdoors	0
Total seating capacity	10
Are you an Educational Institution?	No
Are you a Farmer Pourer?	No
Are you a Package Store?	No
Are you a Private Club?	No
Are you a Restaurant/Common Victualer?	Yes
Are you an Inn?	No
Days and hours of operation to serve food indoors	Wednesday-Sunday 8am-3pm
Describe your food services (table service, counter service, cafeteria, packaged food only, etc)	Counter service and take out
Will you serve alcohol?	No
Will you offer Entertainment indoors(recorded music, tvs, performers, djs, dancing, etc.)?	No
Total Devices indoors	0
Will you offer Entertainment outdoors(recorded music, tvs, performers, djs, dancing, etc.)?	No
Describe any other businesses serving alcohol on the premises	None
Have you obtained an alcohol license before?	No
Have you ever had a license denied, revoked, or suspended?	No
Have you ever received a Notice of Violation?	No
Describe your outreach to the Ward of Alderman and the neighborhood	I am emailing the Ward of Alderman to let them know I plan to open a business and what the concept is.
You must read and accept the above stated terms & conditions	Yes

LICENSING COMMISSION LICENSE APPLICATION

City of Somerville, Commonwealth of Massachusetts

Application #: AL22-000022

File #: 22-009206

Business Name: Tatte Bakery & Cafe**Application Type:** Common Victualer (without alcohol)**Location:** 305 ASSEMBLY ROW

APPLICANT**Company Name:** DPB Design**Business Address:**

50 Holt Road

Andover, MA 01810

Business Ownership Type

LLC

Legal Name of the Proposed Licenseholder (Name of Corporation, LLC, Partnership/LLP, Trust, Sole Proprietor, Other)

Tatte Holdings LLC

Name

Tzurit Or

Name

na

Name

na

Name

na

DBA Name

Tatte Bakery & Cafe

In the last 5 years, have you been found guilty, liable, or responsible, in any judicial or administrative proceeding, for any violation of the City Wage Theft Ordinance or any State or Federal laws or regulations regulating the payment of wages?

No

Manager of your establishment

Megan Kittinger

Will you offer seating for the consumption of food on premises? (Food includes non-alcoholic beverages)

Yes

Number of floors on the premises

1

Name of floor (Basement, balcony, Main, 2nd floor, etc.)¹

Main floor

Number of rooms¹

8

Square footage¹

3838

Number of seats (enter 0 if you are not serving food on premises)¹

104

Square footage²

0

Number of entrances into the indoor premises

3

Number of exits from the indoor premises

4

Will you offer seating outdoors?

On public property

Number of seats outdoors on public property

10

Square footage outdoors on public property

767

Are you installing any large tents (larger than 10' X 12')

No

Are you installing any domes or dome-like structures

No

Are you installing any barriers or perimeters around the outdoor seating	No
Are you installing any heating elements	No
Number of rooms indoors	8
Total square footage indoors	3838
Total seating capacity indoors	104
Total square footage outdoors	767
Total seating capacity outdoors	10
Total seating capacity	114
Are you an Educational Institution?	No
Are you a Farmer Pourer?	No
Are you a Package Store?	No
Are you a Private Club?	No
Are you a Restaurant/Common Victualer?	Yes
Are you an Inn?	No
Days and hours of operation to serve food indoors	Mon-Sun: 7AM-9PM
Days and hours of operation to serve food outdoors on public property	Mon-Sun: 7AM-9PM
Describe your food services (table service, counter service, cafeteria, packaged food only, etc)	Order at the counter and choose your seat. Your food will be brought to you.
Will you serve alcohol?	No
Will you serve alcohol outdoors in season?	No
Will you offer Entertainment indoors(recorded music, tvs, performers, djs, dancing, etc.)?	Yes
Describe the types of entertainment you will offer indoors	recorded music
Will the entertainment indoors be accessible to all ages and all classes of the public?	Yes
Will you have entertainment devices indoors? (Stereos, TVs, movie screens, video games, etc.)	No
Total Devices indoors	0
Will you have live performers indoors? (Musicians, comedians, actors, athletes, contests, DJs, etc.)	No
Will the patrons perform indoors? (dancing, darts, karaoke, etc.)	No
Will you offer Entertainment outdoors(recorded music, tvs, performers, djs, dancing, etc.)?	No
Describe any other businesses serving alcohol on the premises	NA
Have you obtained an alcohol license before?	No
Have you ever had a license denied, revoked, or suspended?	No
Have you ever received a Notice of Violation?	No
Describe your outreach to the Ward of Alderman and	Email correspondence with Ward 1 Matthew McLaughlin

the neighborhood

You must read and accept the above stated terms & conditions

Yes

LICENSING COMMISSION LICENSE APPLICATION

City of Somerville, Commonwealth of Massachusetts

Application #: ALM22-000096

File #: 19-011571

Business Name: Taco Party LLC**Amendment Type:** Altering Premises or Outdoor Seating, Changing Operating Hours**Location:** 711 Broadway**APPLICANT****Company Name:** Taco Party LLC**Business Address:**

711 Broadway

Somerville, MA 02144

Enter your current business license # AL19-000036**Do you currently serve alcohol?** Yes**ARE YOU TRANSFERRING/ISSUING/PLEDGING STOCK, OR ARE YOU CHANGING DIRECTORS/OFFICERS/PARTNERS/TRUSTEES?** No**ARE YOU CHANGING THE NAME OF YOUR BUSINESS?** No**ARE YOU CHANGING YOUR MANAGER?** No**ARE YOU ALTERING YOUR EXISTING PREMISES OR OUTDOOR SEATING? SELECT YES TO INCLUDE OUTDOOR SEATING FOR LICENSE** Yes**Are you changing your indoor premises?** No**Are you changing your outdoor premises?** Yes**Sidewalk** Yes**Proposed number of seats outdoors on sidewalk** 12**Proposed number of tables on sidewalk** 3**Proposed square footage on sidewalk** 308**Are you adding any tents larger than 10 feet by 12 feet?** No**Are you adding igloos or dome like structures?** No**Are you adding, removing, or changing the location of any barriers or perimeters around the outdoor seating?** On public property**Are you adding any heating elements?** No**Will you have a designated dog area?** No**Do you operate an inn?** No**Describe your outreach to the Ward Alderman and neighborhood** n/a**ARE YOU ADDING, OR ENDING, THE SERVICE OF CORDIALS AND LIQUEURS?** No**ARE YOU CHANGING YOUR HOURS OF OPERATION?** Yes**How many years have you operated at this location?** 7**Do you offer seating for the consumption of food on premises? changinghours** Yes

Do you serve, sell or distribute alcohol indoors?	Yes
Proposed hours to serve food indoors	MON-SAT 11am-10pm SUN 12pm-10pm
Current hours to serve food indoors	MON-SAT 11am-10pm SUN 12pm-7pm
Proposed hours to serve alcohol indoors	MON-SAT 11am-10pm SUN 12pm-10pm
Current hours to serve alcohol indoors	MON-SAT 11am-10pm SUN 12pm-7pm
Are you changing your hours of service for any outdoor seating (in season)?	Yes
Do you serve alcohol outdoors?	Yes
Proposed hours to serve food outdoors on private property	na
Current hours to serve food outdoors on private property	na
Proposed hours to serve alcohol outdoors on private property	na
Current hours to serve alcohol outdoors on private property	na
Proposed hours to serve food outdoors on public property	MON-SAT 11am-10pm SUN 12pm-10pm
Current hours to serve food outdoors on public property	MON-SAT 11am-10pm SUN 12pm-7pm
Proposed hours to serve alcohol outdoors on public property	MON-SAT 11am-10pm SUN 12pm-10pm
Current hours to serve alcohol outdoors on public property	MON-SAT 11am-10pm SUN 12pm-7pm
Are you proposing to stay open until 2 AM weekends to serve alcohol on-premises?	No
Are you proposing to open between 10AM and Noon on Sundays?	No
ARE YOU CHANGING YOUR ENTERTAINMENT?	No
Total Devices indoors	0
Total Devices Outdoors	0.0
Have you ever received a Notice of Violation?	No
alIn the last 5 years, have you been found guilty, liable, or responsible, in any judicial or administrative proceeding, for any violation of the City Wage Theft Ordinance or any State or Federal laws or regulations regulating the payment of wages?	No
href=..\Documents\149\WAGE%20THEFT%20ORDINANCE.pdf target=NEW>City Wage Theft Ordinance	
You must read and accept the above stated terms & conditions	Yes
You must read and accept the above stated terms & conditions	Yes

Approved By:
City Treasurer, Approved

LICENSING COMMISSION LICENSE APPLICATION

City of Somerville, Commonwealth of Massachusetts

Application #: ALM22-000098

File #: 19-014026

Business Name: AMC Theatre Assembly Row 12**Amendment Type:** Pledging Stock or License, Changing Owners, Officers or Directors**Location:** 395 ARTISAN WAY**APPLICANT****Company Name:** AMC Theatres Assembly Row 12**Business Address:**395 Artisan Way
Somerville, MA 02145**ARE YOU ADDING, OR ENDING, THE SERVICE OF CORDIALS AND LIQUEURS?** No**ARE YOU CHANGING YOUR HOURS OF OPERATION?** No**ARE YOU CHANGING YOUR ENTERTAINMENT?** No**Total Devices indoors** 0**Total Devices Outdoors** 0.0**Have you ever received a Notice of Violation?** No

alIn the last 5 years, have you been found guilty, liable, or responsible, in any judicial or administrative proceeding, for any violation of the City Wage Theft Ordinance or any State or Federal laws or regulations regulating the payment of wages?

[href=..\Documents\149\WAGE%20THEFT%20ORDINANCE.pdf](..\Documents\149\WAGE%20THEFT%20ORDINANCE.pdf)
target=NEW>City Wage Theft Ordinance

You must read and accept the above stated terms & conditions Yes**You must read and accept the above stated terms & conditions** Yes**Enter your current business license #** AL17-000096**Do you currently serve alcohol?** Yes**ARE YOU TRANSFERRING/ISSUING/PLEDGING STOCK, OR ARE YOU CHANGING DIRECTORS/OFFICERS/PARTNERS/TRUSTEES?** Yes**Are you transferring/issuing/pledging stock?** No**Are you changing directors/officers/partners/trustees?** Yes**List the current directors/officers/partners/trustees with their titles** Adam M Aron Sean D Goodman John D McDonald
Kevin M Connor AMCE Holdings**List the proposed directors/officers/partners/trustees with their titles** Adam M Aron Sean D Goodman Daniel E Ellis Kevin
M Connor AMCE Holdings**ARE YOU CHANGING THE NAME OF YOUR BUSINESS?** No**ARE YOU CHANGING YOUR MANAGER?** No**ARE YOU ALTERING YOUR EXISTING PREMISES OR OUTDOOR SEATING? SELECT YES TO INCLUDE OUTDOOR SEATING FOR LICENSE** No

Approved By:
City Treasurer, Approved

LICENSING COMMISSION LICENSE APPLICATION

City of Somerville, Commonwealth of Massachusetts

Application #: ALM19-000009

File #: 15-005292

Business Name: rincon mexicano**Amendment Type:** Changing Entertainment**Location:** 99 BROADWAY

APPLICANT**Company Name:** Rincon Mexicano Inc.**Business Address:**

99 Broadway

Somerville, MA 02145

Enter your current business license # AL17-000202**Do you currently serve alcohol?** Yes**ARE YOU TRANSFERRING/ISSUING/PLEDGING STOCK, OR
ARE YOU CHANGING
DIRECTORS/OFFICERS/PARTNERS/TRUSTEES?** No**ARE YOU CHANGING THE NAME OF YOUR BUSINESS?** No**ARE YOU CHANGING YOUR MANAGER?** No**ARE YOU ALTERING YOUR EXISTING PREMISES OR
OUTDOOR SEATING? SELECT YES TO INCLUDE OUTDOOR
SEATING FOR LICENSE** No**ARE YOU ADDING, OR ENDING, THE SERVICE OF
CORDIALS AND LIQUEURS?** No**ARE YOU CHANGING YOUR HOURS OF OPERATION?** No**ARE YOU CHANGING YOUR ENTERTAINMENT?** Yes**Are you changing your entertainment indoors?** Yes**Are you changing your indoor seating layout in any way?** No

Describe the types of entertainment you will offer indoors Live entertainment such as a mariachi band. No additional performance area needed as the performers would move around the restaurant's tables. Also adding Karaoke which would not require additional performance space as it would be done at the current table set up.

Will the entertainment indoors be accessible to all ages and all classes of the public? Yes**Are you adding, removing, or changing entertainment devices indoors?** No**Total Devices indoors** 0**Are you adding, removing, or changing live performance areas indoors?** Yes**Describe the entertainment by performers indoors:
(Musicians, comedians, actors, athletes, DJs, etc.)** Live Mariachi Band**Proposed number of stages or separate areas of entertainment indoors** 2**Current number of stages or separate areas of entertainment indoors** 0

Are you adding, removing, or changing areas for patrons to perform indoors (dancing, darts, karaoke, etc.)? No

Are you adding, removing, or changing your entertainment outdoors? No

Have you ever had any license denied, revoked, or suspended? No

Total Devices Outdoors 0.0

Have you ever received a Notice of Violation? No

alIn the last 5 years, have you been found guilty, liable, or responsible, in any judicial or administrative proceeding, for any violation of the City Wage Theft Ordinance or any State or Federal laws or regulations regulating the payment of wages?

[../Documents/149/WAGE%20THEFT%20ORDINANCE.pdf](#)
target=NEW>City Wage Theft Ordinance

Approved By:

City Treasurer, Approved

Hans Jensen, Approved

Scott Whalen, Approved

CS Fire, Approved

Lori Batzek, Approved

Lori Batzek, Approved

LICENSING COMMISSION LICENSE APPLICATION

City of Somerville, Commonwealth of Massachusetts

Application #: ALM22-000012

File #: 22-004462

Business Name: House of Kebab, Inc.**Amendment Type:** Pledging Stock or License, Changing Owners, Officers or Directors, Changing Manager**Location:** 719 Broadway**APPLICANT****Company Name:** Law Office of David C Galusi**Business Address:**255 Main Street
Groton, MA 01450**Enter your current business license #** 038778-RS-1130**Do you currently serve alcohol?** Yes**ARE YOU TRANSFERRING/ISSUING/PLEDGING STOCK, OR ARE YOU CHANGING DIRECTORS/OFFICERS/PARTNERS/TRUSTEES?** Yes**Are you transferring/issuing/pledging stock?** Yes**Describe the transaction, including the names of all parties** Tarsem Singh selling all shares of House of Kebab, Inc. to Muna Ray**Are you changing directors/officers/partners/trustees?** Yes**List the current directors/officers/partners/trustees with their titles** Tarsem Singh (President, Treasurer, Secretary, Director)**List the proposed directors/officers/partners/trustees with their titles** Muna Ray, President & Director; Sanjay Ray, Treasurer; Tarsem Singh, Secretary**ARE YOU CHANGING THE NAME OF YOUR BUSINESS?** No**ARE YOU CHANGING YOUR MANAGER?** Yes**Name of old manager** Amrik Singh Seta**Name of new manager** Bishnu Dabadi**ARE YOU ALTERING YOUR EXISTING PREMISES OR OUTDOOR SEATING? SELECT YES TO INCLUDE OUTDOOR SEATING FOR LICENSE** No**ARE YOU ADDING, OR ENDING, THE SERVICE OF CORDIALS AND LIQUEURS?** No**ARE YOU CHANGING YOUR HOURS OF OPERATION?** No**ARE YOU CHANGING YOUR ENTERTAINMENT?** No**Total Devices indoors** 0**Total Devices Outdoors** 0.0**Have you ever received a Notice of Violation?** No**alIn the last 5 years, have you been found guilty, liable, or responsible, in any judicial or administrative proceeding, for any violation of the City Wage Theft Ordinance or any State or Federal laws or regulations regulating the payment of wages?** No

You must read and accept the above stated terms & conditions Yes

You must read and accept the above stated terms & conditions Yes

Approved By:
City Treasurer, Approved

LICENSING COMMISSION LICENSE APPLICATION

City of Somerville, Commonwealth of Massachusetts

Application #: ALM22-000073

File #: 20-015969

Business Name: RF O'Sullivan's Saloon LLC**Amendment Type:** Changing Manager**Location:** 282 BEACON ST**APPLICANT****Company Name:** Ford Law PC**Business Address:**

245 Sumner Street

Boston, MA 02128

Enter your current business license # 05851-RS-01130**Do you currently serve alcohol?** Yes**ARE YOU TRANSFERRING/ISSUING/PLEDGING STOCK, OR
ARE YOU CHANGING
DIRECTORS/OFFICERS/PARTNERS/TRUSTEES?** No**ARE YOU CHANGING THE NAME OF YOUR BUSINESS?** No**ARE YOU CHANGING YOUR MANAGER?** Yes**Name of old manager** Brianna Classen**Name of new manager** Tyler Smith**ARE YOU ALTERING YOUR EXISTING PREMISES OR
OUTDOOR SEATING? SELECT YES TO INCLUDE OUTDOOR
SEATING FOR LICENSE** No**ARE YOU ADDING, OR ENDING, THE SERVICE OF
CORDIALS AND LIQUEURS?** No**ARE YOU CHANGING YOUR HOURS OF OPERATION?** No**ARE YOU CHANGING YOUR ENTERTAINMENT?** No**Total Devices indoors** 0**Total Devices Outdoors** 0.0**Have you ever received a Notice of Violation?** No**al**In the last 5 years, have you been found guilty, liable, or
responsible, in any judicial or administrative proceeding, for
any violation of the City Wage Theft Ordinance or any State
or Federal laws or regulations regulating the payment of
wages?
[In the last 5 years, have you been found guilty, liable, or responsible, in any judicial or administrative proceeding, for any violation of the City Wage Theft Ordinance or any State or Federal laws or regulations regulating the payment of wages?](#)[In the last 5 years, have you been found guilty, liable, or responsible, in any judicial or administrative proceeding, for any violation of the City Wage Theft Ordinance or any State or Federal laws or regulations regulating the payment of wages?](#)**You must read and accept the above stated terms & conditions** Yes**You must read and accept the above stated terms & conditions** Yes**Approved By:**
City Treasurer, Approved

Andrea Torres, Approved
Andrea Torres, Approved

LICENSING COMMISSION LICENSE APPLICATION

City of Somerville, Commonwealth of Massachusetts

Application #: ALM22-000087

File #: 19-013647

Business Name: Bow Market Entertainment, LLC**Amendment Type:** Changing Corporate or DBA Name, Altering Premises or Outdoor Seating, Changing Entertainment**Location:** SOMERVILLE AVE

APPLICANT**Company Name:** Bow Market Entertainment, LLC**Business Address:**

30 Bow Street

Somerville, MA 02143

Enter your current business license # AL17-000315**Do you currently serve alcohol?** Yes**ARE YOU TRANSFERRING/ISSUING/PLEDGING STOCK, OR ARE YOU CHANGING DIRECTORS/OFFICERS/PARTNERS/TRUSTEES?** No**ARE YOU CHANGING THE NAME OF YOUR BUSINESS?** No**ARE YOU CHANGING YOUR MANAGER?** No**ARE YOU ALTERING YOUR EXISTING PREMISES OR OUTDOOR SEATING? SELECT YES TO INCLUDE OUTDOOR SEATING FOR LICENSE** Yes**Are you changing your indoor premises?** Yes**Do you offer seating for the consumption of food on premises? (Food includes non-alcoholic beverages)** Yes**Proposed number of floors on the premises** 2**Proposed name of floor (Basement, balcony, Main, 2nd floor, etc.)¹** 1st Floor**Proposed number of rooms¹** 4**Proposed square footage¹** 2316**Number of seats (enter 0 if you do not serve food on premises)¹** 68**Proposed name of floor (Basement, balcony, Main, 2nd floor, etc.)²** 2nd floor**Proposed number of rooms²** 5**Proposed square footage²** 5358**Number of seats (enter 0 if you do not serve food on premises)²** 220**Current Number of Floors Indoors** 2**Current number of rooms indoors** 9**Current number of seats indoors (enter 0 if you do not serve food on premises)** 242**Proposed total occupancy indoors** 324

Current total occupancy indoors	264
Proposed number of entrances into the indoor premises	9
Current number of entrances into the indoor premises	9
Proposed number of exits from the indoor premises	11
Current number of exits from the indoor premises	11
Are you changing your outdoor premises?	No
Private	Yes
Are you adding any tents larger than 10 feet by 12 feet?	No
Are you adding igloos or dome like structures?	No
Are you adding, removing, or changing the location of any barriers or perimeters around the outdoor seating?	No
Are you adding any heating elements?	No
Describe any changes in your proposed food services (i.e. table service, counter service, cafeteria, packaged foods only, etc.)	None
Will you have a designated dog area?	No
Do you operate an inn?	No
Describe your outreach to the Ward Alderman and neighborhood	We have spoke to our Ward Alderman and are in consistent contact with our neighborhood
ARE YOU ADDING, OR ENDING, THE SERVICE OF CORDIALS AND LIQUEURS?	No
ARE YOU CHANGING YOUR HOURS OF OPERATION?	No
ARE YOU CHANGING YOUR ENTERTAINMENT?	Yes
Are you changing your entertainment indoors?	Yes
Are you changing your indoor seating layout in any way?	Yes
Describe the types of entertainment you will offer indoors	We are looking to add DJ and amplified live music indoors
Will the entertainment indoors be accessible to all ages and all classes of the public?	Yes
Are you adding, removing, or changing entertainment devices indoors?	No
Total Devices indoors	0
Are you adding, removing, or changing live performance areas indoors?	Yes
Describe the entertainment by performers indoors: (Musicians, comedians, actors, athletes, DJs, etc.)	Musicians, comedians, and DJs
Proposed number of stages or separate areas of entertainment indoors	2
Current number of stages or separate areas of entertainment indoors	1
Are you adding, removing, or changing areas for patrons to perform indoors (dancing, darts, karaoke, etc.)?	No
Are you adding, removing, or changing your entertainment outdoors?	On private property
Are you changing your outdoor seating layout in any way?	No

Describe the types of entertainment you will offer outdoors	Amplified and non amplified music and DJs
Will the entertainment outdoors be accessible to all ages and all classes of the public?	Yes
Will you be adding, removing, or changing your entertainment devices outdoors?	No
Will you be adding, removing, or changing your live performances outdoors? (musicians, comedians, actors, athletes, contests, DJs, etc.)	On private property
Describe the entertainment by performers you want to offer outdoors on private property	Amplified and non amplified music and DJs
Proposed number of stages or separate areas of entertainment outdoors on private property	1
Current number of stages or separate areas of entertainment outdoors on private property	1
Total Devices Outdoors	0.0
Have you ever received a Notice of Violation?	No
alIn the last 5 years, have you been found guilty, liable, or responsible, in any judicial or administrative proceeding, for any violation of the City Wage Theft Ordinance or any State or Federal laws or regulations regulating the payment of wages? https://www2.citizenserve.com/Documents/149/WAGE%20THEFT%20ORDINANCE.pdf City Wage Theft Ordinance	No
You must read and accept the above stated terms & conditions	Yes
You must read and accept the above stated terms & conditions	Yes

Approved By:

LICENSING COMMISSION LICENSE APPLICATION

City of Somerville, Commonwealth of Massachusetts

Application #: ALM22-000093

File #: 22-009061

Business Name: Jai Gitanjali LLC**Amendment Type:** Pledging Stock or License, Changing Owners, Officers or Directors**Location:** 152 Highland Avenue**APPLICANT****Company Name:** 99 Restaurants of Boston, LLC**Business Address:**20 Cummings St
MA, MA 02145**Enter your current business license #** 89946-PK-1130**Do you currently serve alcohol?** Yes**ARE YOU TRANSFERRING/ISSUING/PLEDGING STOCK, OR ARE YOU CHANGING DIRECTORS/OFFICERS/PARTNERS/TRUSTEES?** Yes**Are you transferring/issuing/pledging stock?** No**Are you changing directors/officers/partners/trustees?** Yes**List the current directors/officers/partners/trustees with their titles** Brijesh Kapadia, LLC Manager Puja Kapadia, LLC Manager Antimkumar Parikh, LLC Manager**List the proposed directors/officers/partners/trustees with their titles** Vijay Kapadia, LLC Manager Puja Kapadia, LLC Manager Antimkumar Parikh, LLC Manager**ARE YOU CHANGING THE NAME OF YOUR BUSINESS?** No**ARE YOU CHANGING YOUR MANAGER?** No**ARE YOU ALTERING YOUR EXISTING PREMISES OR OUTDOOR SEATING? SELECT YES TO INCLUDE OUTDOOR SEATING FOR LICENSE** No**ARE YOU ADDING, OR ENDING, THE SERVICE OF CORDIALS AND LIQUEURS?** No**ARE YOU CHANGING YOUR HOURS OF OPERATION?** No**ARE YOU CHANGING YOUR ENTERTAINMENT?** No**Total Devices indoors** 0**Total Devices Outdoors** 0.0**Have you ever received a Notice of Violation?** No**al**In the last 5 years, have you been found guilty, liable, or responsible, in any judicial or administrative proceeding, for any violation of the City Wage Theft Ordinance or any State or Federal laws or regulations regulating the payment of wages?
<https://www2.citizenserve.com/Admin/PermitController?target=NEW>>City Wage Theft Ordinance**You must read and accept the above stated terms & conditions** Yes**You must read and accept the above stated terms & conditions** Yes

Approved By:
City Treasurer, Approved

LICENSING COMMISSION LICENSE APPLICATION

City of Somerville, Commonwealth of Massachusetts

Application #: AL22-000016

File #: 22-008020

Business Name: Civility Social House**Application Type:** Restaurant (with alcohol)**Location:** 490 Foley St

APPLICANT**Company Name:** Papagayo**Business Address:**331 Great River Road
Somerville, MA 02145**Legal Name of the Proposed Licenseholder (Name of Corporation, LLC, Partnership/LLP, Trust, Sole Proprietor, Other)**

Civility, Inc.

DBA Name

Civility Social House

In the last 5 years, have you been found guilty, liable, or responsible, in any judicial or administrative proceeding, for any violation of the City Wage Theft Ordinance or any State or Federal laws or regulations regulating the payment of wages?

No

Manager of your establishment

Chris Damian

Will you offer seating for the consumption of food on premises? (Food includes non-alcoholic beverages)

Yes

Number of floors on the premises

1

Name of floor (Basement, balcony, Main, 2nd floor, etc.)¹

Main

Number of rooms¹

1

Square footage¹

3623

Number of seats (enter 0 if you are not serving food on premises)¹

150

Square footage²

0

Number of entrances into the indoor premises

2

Number of exits from the indoor premises

3

Will you offer seating outdoors?

On private property

Are you installing any large tents (larger than 10' X 12')

No

Are you installing any domes or dome-like structures

No

Are you installing any barriers or perimeters around the outdoor seating

On private property

Describe each barrier or perimeter on private property, including its length and width

6 foot railings provided by Assembly Row

Number of seating areas bounded by barriers or perimeters on private property

108

Are you installing any heating elements

No

Number of rooms indoors

1

Total square footage indoors	3623
Total seating capacity indoors	150
Total square footage outdoors	1305
Total seating capacity outdoors	108
Total seating capacity	258
Are you an Educational Institution?	No
Are you a Farmer Pourer?	No
Are you a Package Store?	No
Are you a Private Club?	No
Are you a Restaurant/Common Victualer?	Yes
Are you an Inn?	No
Days and hours of operation to serve, sell or distribute alcohol indoors	Mon-Sun: 11am - 12am
Days and hours of operation to serve food indoors	Mon-Sun: 11am - 12am
Days and hours of operation to serve food outdoors on private property	Mon-Sun: 11am - 12am
Describe your food services (table service, counter service, cafeteria, packaged food only, etc)	Table Service
Will you serve alcohol?	All Forms
Do you want to open Sundays to serve, sell or distribute alcohol between 10:00 AM and 11:59 AM?	Yes
Opening time on Sundays to serve, sell or distribute alcohol	10 am
Do you want to open on New Years Eve until 2 AM? (contingent on Licensing Commission approval)	No
Will you serve alcohol outdoors in season?	On Private Property
Days and hours of operation to serve alcohol outdoors on private property	Mon-Sun: 11am - 12am
Will you offer Entertainment indoors(recorded music, tvs, performers, djs, dancing, etc.)?	Yes
Describe the types of entertainment you will offer indoors	Tvs, background music, possible acoustic performer or trio for brunch etc
Will the entertainment indoors be accessible to all ages and all classes of the public?	Yes
Will you have entertainment devices indoors? (Stereos, TVs, movie screens, video games, etc.)	Yes
Describe the devices	Tvs, background music
# of Movie Theater Screens indoors new	0
# of Televisions indoors new	12
# of Audio Systems indoors new	1
# of Other Devices indoors new	0
Total Devices indoors	13
Will you have live performers indoors? (Musicians, comedians, actors, athletes, contests, DJs, etc.)	Yes

Describe the entertainment by performers indoors	Possible trio musicians for Jazz Brunch and possible acoustic performers on specific nights
# of stages or separate areas of entertainment indoors	0
Will the patrons perform indoors? (dancing, darts, karaoke, etc.)	No
Will you offer Entertainment outdoors(recorded music, tvs, performers, djs, dancing, etc.)?	On private property
Will the entertainment outdoors be accessible to all ages and all classes of the public?	Yes
Describe the types of entertainment you will offer outdoors on private property	Tvs, background music
Will you have entertainment devices outdoors on private property? (Stereos, TVs, movie screens, video games, etc.)	Yes
Describe the devices outdoors on private property	TVs and background music
# of Movie Theater Screens outdoors on private property	0
# of Televisions outdoors on private property	2
# of Audio Systems outdoors on private property	1
# of Other Devices outdoors on private property	0
Describe the other outdoor devices on private property	0
Total Devices outdoors on private property:	3.0
Will you have live performers outdoors on private property? (Musicians, comedians, actors, athletes, contests, DJs, etc.)	Yes
Describe the entertainment by performers outdoors on private property	Possible trios for Jazz Brunch and or acoustic performers
# of stages or separate areas of entertainment outdoors on private property	0
Will the patrons perform outdoors on private property? (dancing, darts, karaoke, etc.)	No
Will the patrons perform outdoors on public property? (dancing, darts, karaoke, etc.)	No
Describe any other businesses serving alcohol on the premises	None
Have you obtained an alcohol license before?	Yes
List each license with the city, state, and year first licensed	Papagayo Assembly Row Somerville Sip Wine Bar and Kitchen Boston
Have you ever had a license denied, revoked, or suspended?	No
Have you ever received a Notice of Violation?	No
Describe your outreach to the Ward of Alderman and the neighborhood	Reached out to Matt McGlaughlin and recieved his approval
You must read and accept the above stated terms & conditions	Yes

PUBLIC EVENT/SPECIAL ALCOHOL LICENSE APPLICATION

City of Somerville, Commonwealth of Massachusetts

Application #: PEL22-000088

File #: 22-009485

Application for: Special Alcohol, Wine and Malt**Organization name:** Night Shift Brewing

Description: Night Shift is requesting an expansion of the licensed premises to include the adjacent green space. The space is enclosed, and will include signage demarking boundary and will be monitored by Night Shift Staff. Schematic attached. Night Shift Beer Garden will be a season event. We will have table seating for guests. Night Shift will provide a draught container that will be used to dispense fresh and cold draught beer, wine, cider, and seltzer from local suppliers.

Date(s): 7/6-8/4**Setup starts at (time):** 10am**Cleanup after the event ends at (time):** 11pm

Entertainment: Night Shift will provide quiet music over speakers, or host live musicians. Night Shift can also provide lawn games

Attendees:

Max attendance at one time: 350

Maximum attendees accommodated: 400

Attendee fees or suggested donations: No fees to attend. However, food and/or beverage must be purchased by guests.

Social or cultural benefits:

Night Shift Brewing hosts two seasonal Beer Gardens in Boston which have become part of the social fabric of those neighborhoods. Night Shift hopes to do the same thing with Somerville. Night Shift Beer Gardens provide an outdoor family friendly space for gathering. Night Shift provides a curated menu of draught beer, wine, cider, and seltzer from local suppliers. Night Shift Beer gardens often draw people out of their homes and activate public spaces supporting neighboring local retailers. Night Shift Beer Gardens also host local food vendors, and before COVID local artists, artisans, and games. We look forward to bringing our community back together in a safe outdoor space when appropriate after a challenging year for all.

Event Contact: Matt Eshelman**Alcohol service begins at:** 11am

Event name: Owl's Nest at Assembly Row by Night Shift Brewing

Location: Night Shift Brewing is requesting to bring back its seasonal beer garden at Assembly row. NSB is requesting that the licensed premises to include the adjacent green space as it did towards the end of the summer of '21. The space is enclosed, and will include signage demarking boundary and will be monitored by Night Shift Staff. Schematic attached. Night Shift Brewing is working with Federal Realty Trust to host a seasonal beer garden at Assembly Row. The Beer Garden will be location between 325-375 Assembly Row and will partner with the Smoke Shack to Provide Food. The Beer Garden will include a perimeter to control access, TIPs certified Bar Staff, and Door Staff, and Crowd Manager Certified Managers. The location will have restrooms, patio furniture, umbrellas for shade, a draught beer dispensing container and lighting.

Rain date(s): We do not operate during significant Rain events, Thunderstorms, High Wind Events, extreme heat or cold.

Event starts at (time): 11am**Event ends at (time):** 10pm

Temporary Structures: Refrigerated shipping container that will be converted to pour draught beer. Only used for Keg Storage. No occupancy inside

Total people attending: 1000

Total Somerville residents attending: 500

What is your budget for this event: 50,000**Financial benefits:**

Night Shift Beer Gardens provide jobs as well as state and local sales tax revenue for the community. They also attract members of the community who are likely to visit neighboring retailers.

Event Contact Phone: 617.701.7852**Alcohol service ends at:** 10pm

Event Information**Yes/No****If yes, Describe**

Open to the public?

Yes

Social Media, Print, Radio

Food served?

Yes

Night Shift is partnering with Smoke Shop will provide food for the event. The beer garden will be located adjacent to Smoke Shop making ordering for guests convenient. Initially, ordering will be required via QR codes to observe COVID safety protocols. Smoke Shop will provide all food for guests and will run food out to guests. All food will be made and prepped in Smoke Shop's already licensed kitchen. No additional outdoor food set-up will be required.

Caterer used?

No

Alcohol served?

Yes

Alcohol to be served: Wine and Malt, Outdoors Alcohol will be served outside in a perimeter controlled location at the address 325-375 Assembly Row. We would respectfully like to ask for an increased perimeter to include the green space adjacent to our location (with games and adirondack chairs). All entrances will be monitored and signed with "No Alcohol Beyond this Point"

Grill/open-flame device used?

No

Streets blocked?

No

Sidewalks blocked?

No

Arrangements:

Police Detail:

No

Parking (for Attendees)?

Yes

Assembly Row has plenty of parking for visitors. There is also an adjacent Orange Line stop.

Restrooms?

Yes

Assembly Row will be supplying and installing portable restrooms for this event.

Liability Insurance?

Yes

Night Shift carries all appropriate workers comp, alcohol, and umbrella insurance for these beer gardens.

Will any public parks be used?

No

Has the event occurred in the last two years?

Yes

6/1/21-Current

Approval Conditions:

LICENSING COMMISSION LICENSE APPLICATION

City of Somerville, Commonwealth of Massachusetts

Application #: ALM22-000081

File #: 19-010303

Business Name: Fuki Sushi Japanese Cuisine/ Yoi Sushi**Amendment Type:** Altering Premises or Outdoor Seating**Location:** 16 BOW ST**APPLICANT****Company Name:** Bow Street Charm**Business Address:**

16 bow st

Somerville, ma 02143

Enter your current business license # HFL19-000034**Do you currently serve alcohol?** Yes**ARE YOU TRANSFERRING/ISSUING/PLEDGING STOCK, OR ARE YOU CHANGING DIRECTORS/OFFICERS/PARTNERS/TRUSTEES?** No**ARE YOU CHANGING THE NAME OF YOUR BUSINESS?** No**ARE YOU CHANGING YOUR MANAGER?** No**ARE YOU ALTERING YOUR EXISTING PREMISES OR OUTDOOR SEATING? SELECT YES TO INCLUDE OUTDOOR SEATING FOR LICENSE** Yes**Are you changing your indoor premises?** No**Are you changing your outdoor premises?** Yes**Parklet** Yes**Proposed number of seats on parklet** 20**Proposed number of tables on parklet** 6**Proposed square footage of parklet** 260 SF**Are you adding any tents larger than 10 feet by 12 feet?** No**Are you adding igloos or dome like structures?** No**Are you adding, removing, or changing the location of any barriers or perimeters around the outdoor seating?** No**Are you adding any heating elements?** No**Will you have a designated dog area?** No**Do you operate an inn?** No**Describe your outreach to the Ward Alderman and neighborhood**

We have reached out to Councilor Ben Ewen-Campen.

ARE YOU ADDING, OR ENDING, THE SERVICE OF CORDIALS AND LIQUEURS? No**ARE YOU CHANGING YOUR HOURS OF OPERATION?** No**ARE YOU CHANGING YOUR ENTERTAINMENT?** No**Total Devices indoors** 0**Total Devices Outdoors** 0.0

Have you ever received a Notice of Violation? No

alIn the last 5 years, have you been found guilty, liable, or responsible, in any judicial or administrative proceeding, for any violation of the City Wage Theft Ordinance or any State or Federal laws or regulations regulating the payment of wages?
[In the last 5 years, have you been found guilty, liable, or responsible, in any judicial or administrative proceeding, for any violation of the City Wage Theft Ordinance or any State or Federal laws or regulations regulating the payment of wages?](#)
[In the last 5 years, have you been found guilty, liable, or responsible, in any judicial or administrative proceeding, for any violation of the City Wage Theft Ordinance or any State or Federal laws or regulations regulating the payment of wages?](#)

You must read and accept the above stated terms & conditions Yes

You must read and accept the above stated terms & conditions Yes

Approved By:

City Treasurer, Approved

Albert Bargoot, Approved

CS Traffic and Parking, Approved

Andrea Como, Approved with Conditions


Andrea Torres, Approved

Adrienne Pomeroy, Approved with Conditions

CONDITION AMP 6-3-22: That the following measurements are maintained on Accessible Seating: Table height 34" maximum, 28" minimum Knee clearance 27" minimum (from floor to bottom of table surface) Clear floor area of 30" by 48" needed at each seating area Knee clearance extends at least 19" under the table

Isabela Maia, Approved with Conditions

Engineering Approval
with Conditions
Isabela Maia
06/09/2022

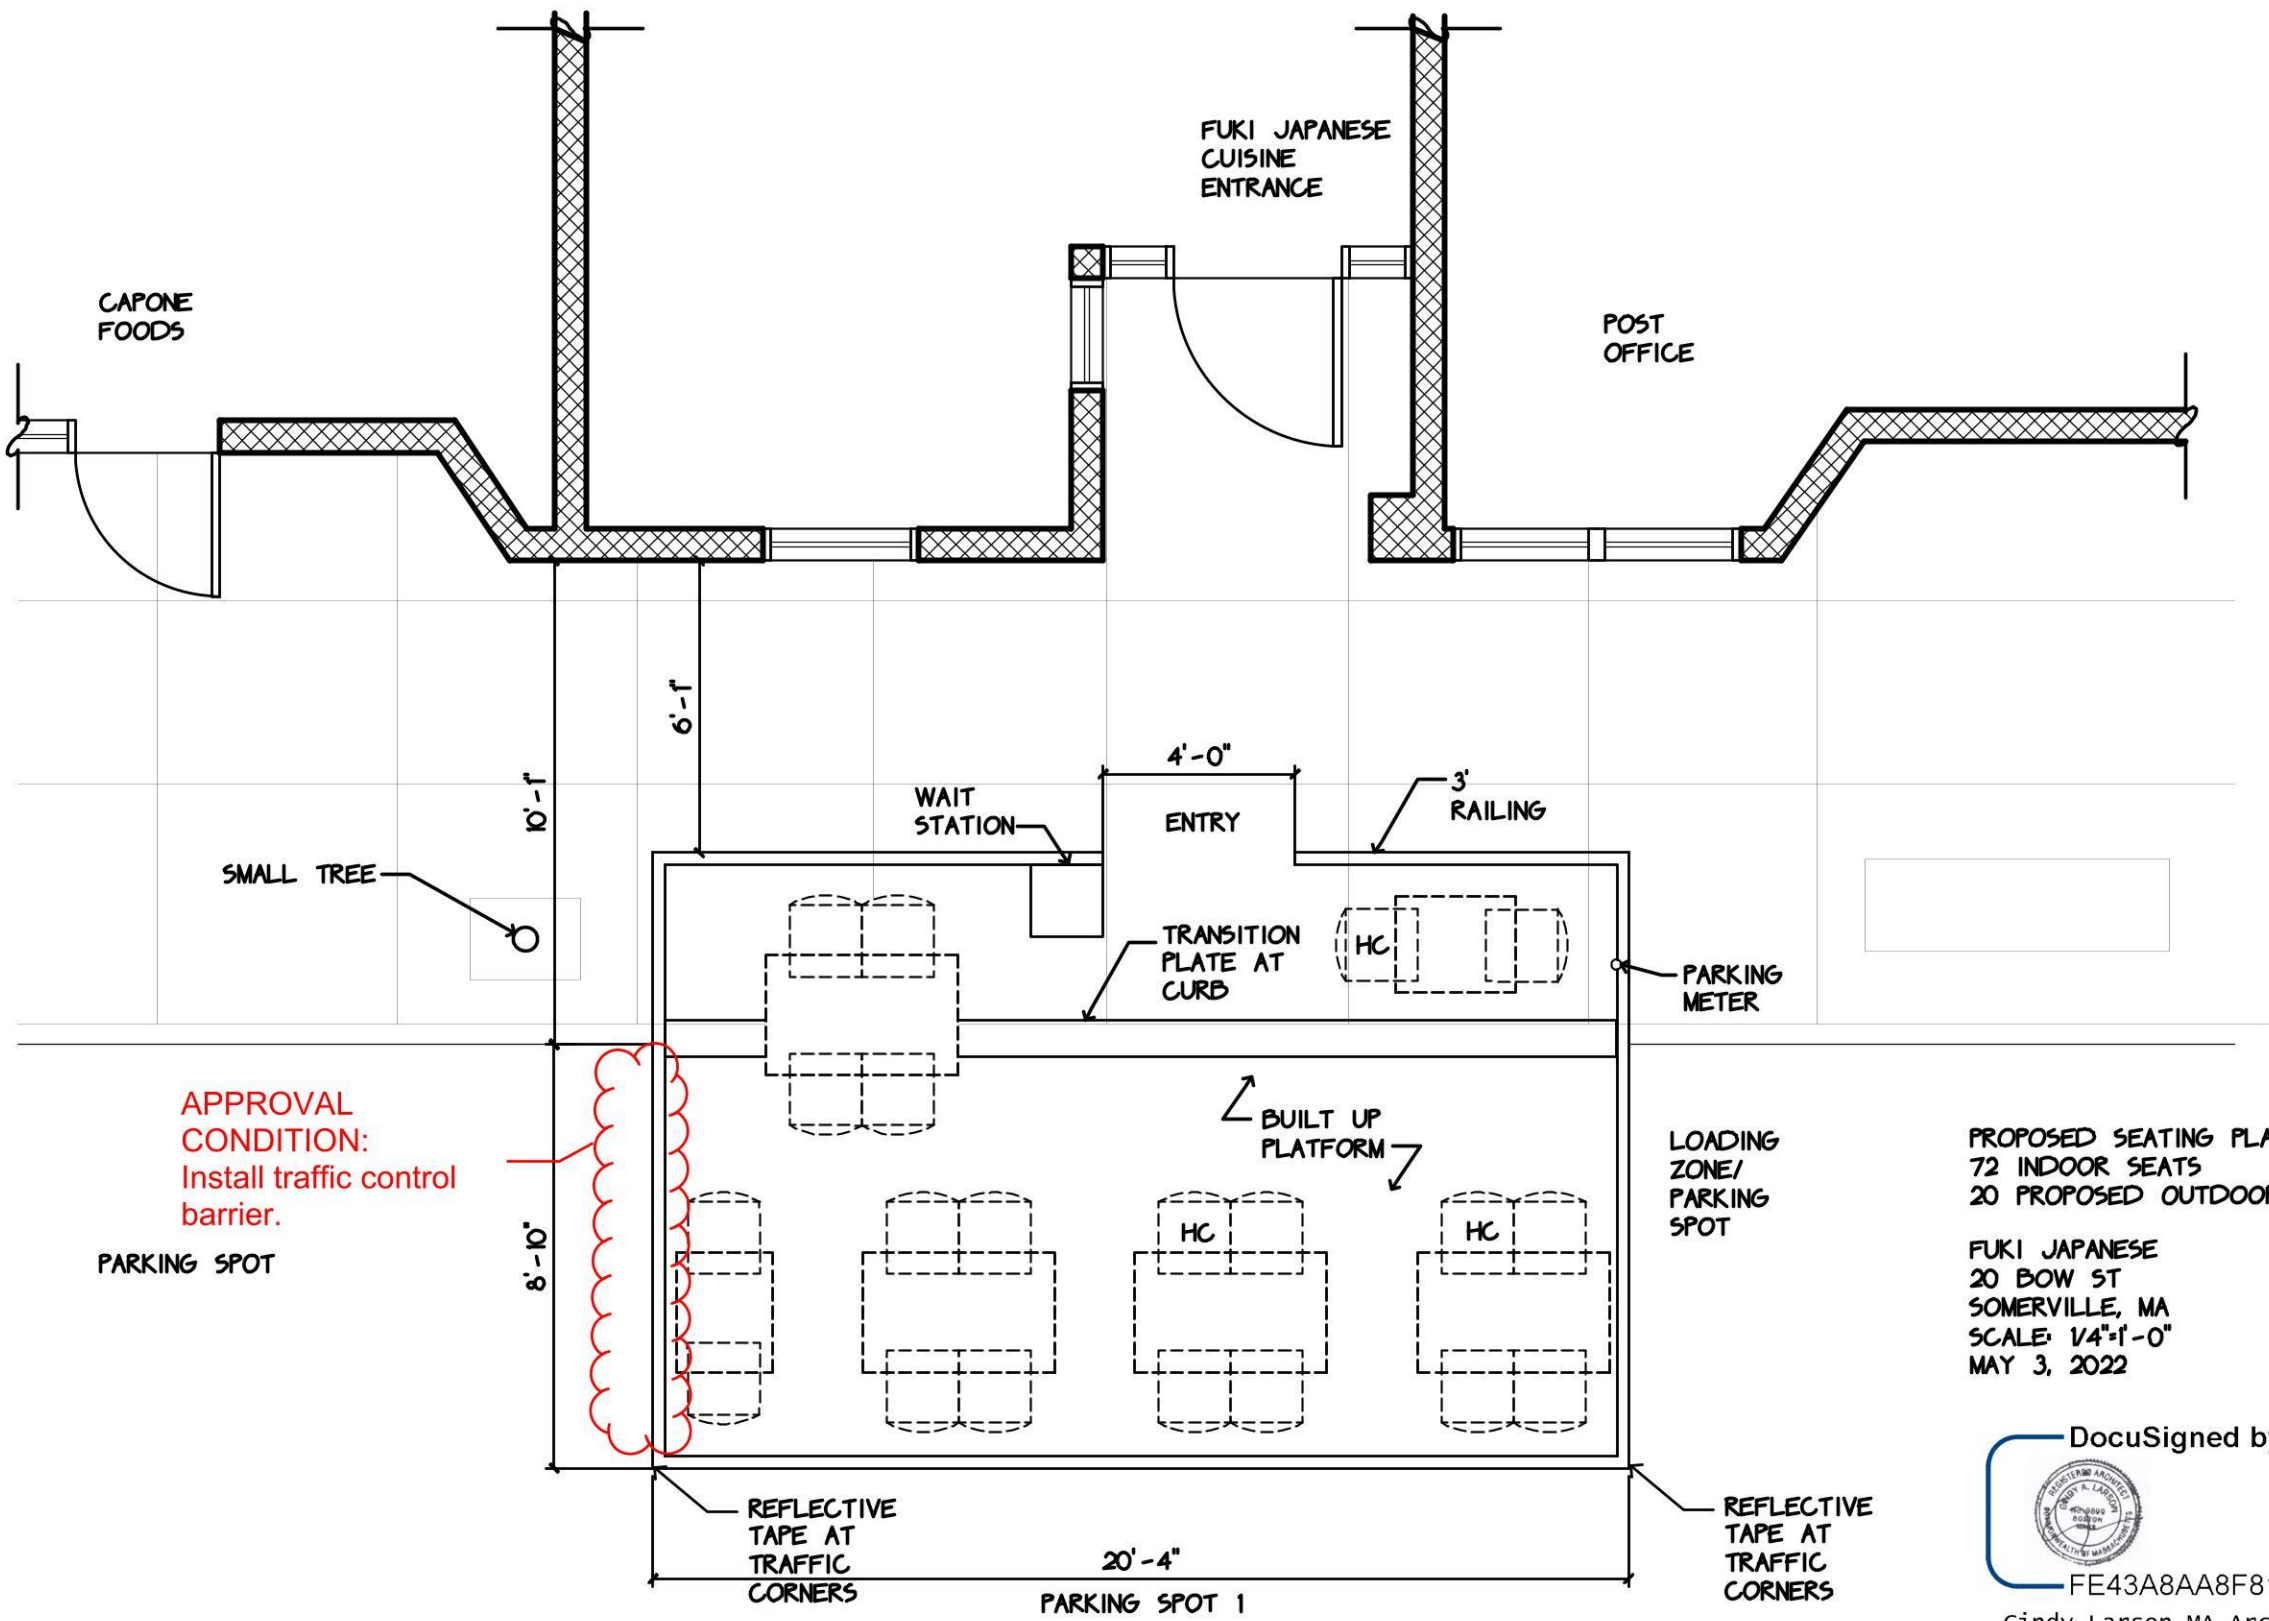

PROPOSED SEATING PLAN
72 INDOOR SEATS
20 PROPOSED OUTDOOR SEATS

FUKI JAPANESE
20 BOW ST
SOMERVILLE, MA
SCALE: 1/4"=1'-0"
MAY 3, 2022

DocuSigned by:

FE43A8AA8F814DE...
Cindy Larson MA Arch. Lic. 9899

LICENSING COMMISSION LICENSE APPLICATION

City of Somerville, Commonwealth of Massachusetts

Application #: ALM22-000084

File #: 17-013083

Business Name: Thai J&J LLC**Amendment Type:** Altering Premises or Outdoor Seating**Location:** 22 BOW ST

APPLICANT**Company Name:** Thai J&J LLC dba Siam Ginger**Business Address:**

22 Bow St

Somerville, MA 02143

Enter your current business license # AL17-000107**Do you currently serve alcohol?** No**ARE YOU TRANSFERRING/ISSUING/PLEDGING STOCK, OR
ARE YOU CHANGING
DIRECTORS/OFFICERS/PARTNERS/TRUSTEES?** No**ARE YOU CHANGING THE NAME OF YOUR BUSINESS?** No**ARE YOU CHANGING YOUR MANAGER?** No**ARE YOU ALTERING YOUR EXISTING PREMISES OR
OUTDOOR SEATING? SELECT YES TO INCLUDE OUTDOOR
SEATING FOR LICENSE** Yes**Are you changing your indoor premises?** No**Are you changing your outdoor premises?** Yes**Sidewalk** Yes**Parklet** Yes**Proposed number of seats outdoors on sidewalk** 4**Proposed number of tables on sidewalk** 2**Proposed number of seats on parklet** 12**Proposed number of tables on parklet** 3**Proposed square footage of parklet** 260 sf**Are you adding any tents larger than 10 feet by 12 feet?** No**Are you adding igloos or dome like structures?** No**Are you adding, removing, or changing the location of any
barriers or perimeters around the outdoor seating?** On public property**Are you adding any heating elements?** No**Will you have a designated dog area?** No**Do you operate an inn?** No**Describe your outreach to the Ward Alderman and
neighborhood**

We have reached out to Councilor Ben Ewen-Campen and he has offered his full support.

**ARE YOU ADDING, OR ENDING, THE SERVICE OF
CORDIALS AND LIQUEURS?** No**ARE YOU CHANGING YOUR HOURS OF OPERATION?** No


ARE YOU CHANGING YOUR ENTERTAINMENT?	No
Total Devices indoors	0
Total Devices Outdoors	0.0
Have you ever received a Notice of Violation?	No
alIn the last 5 years, have you been found guilty, liable, or responsible, in any judicial or administrative proceeding, for any violation of the City Wage Theft Ordinance or any State or Federal laws or regulations regulating the payment of wages? href=..\Documents\149\WAGE%20THEFT%20ORDINANCE.pdf target=NEW>City Wage Theft Ordinance	No
You must read and accept the above stated terms & conditions	Yes
You must read and accept the above stated terms & conditions	Yes

Approved By:**City Treasurer, Approved****Albert Bargoot, Approved****CS Traffic and Parking, Approved with Conditions****Andrea Como, Approved with Conditions****Andrea Torres, Approved****Adrienne Pomeroy, Approved with Conditions**

CONDITION AMP 05-12-22: That the following measurements are maintained: Table height 34" maximum, 28" minimum
 Knee clearance 27" minimum (from floor to bottom of table surface) Clear floor area of 30" by 48" needed at each seating
 area Knee clearance extends at least 19" under the table

Isabela Maia, Approved with Conditions

Engineering Approval
with Conditions
Isabela Maia
06/09/2022

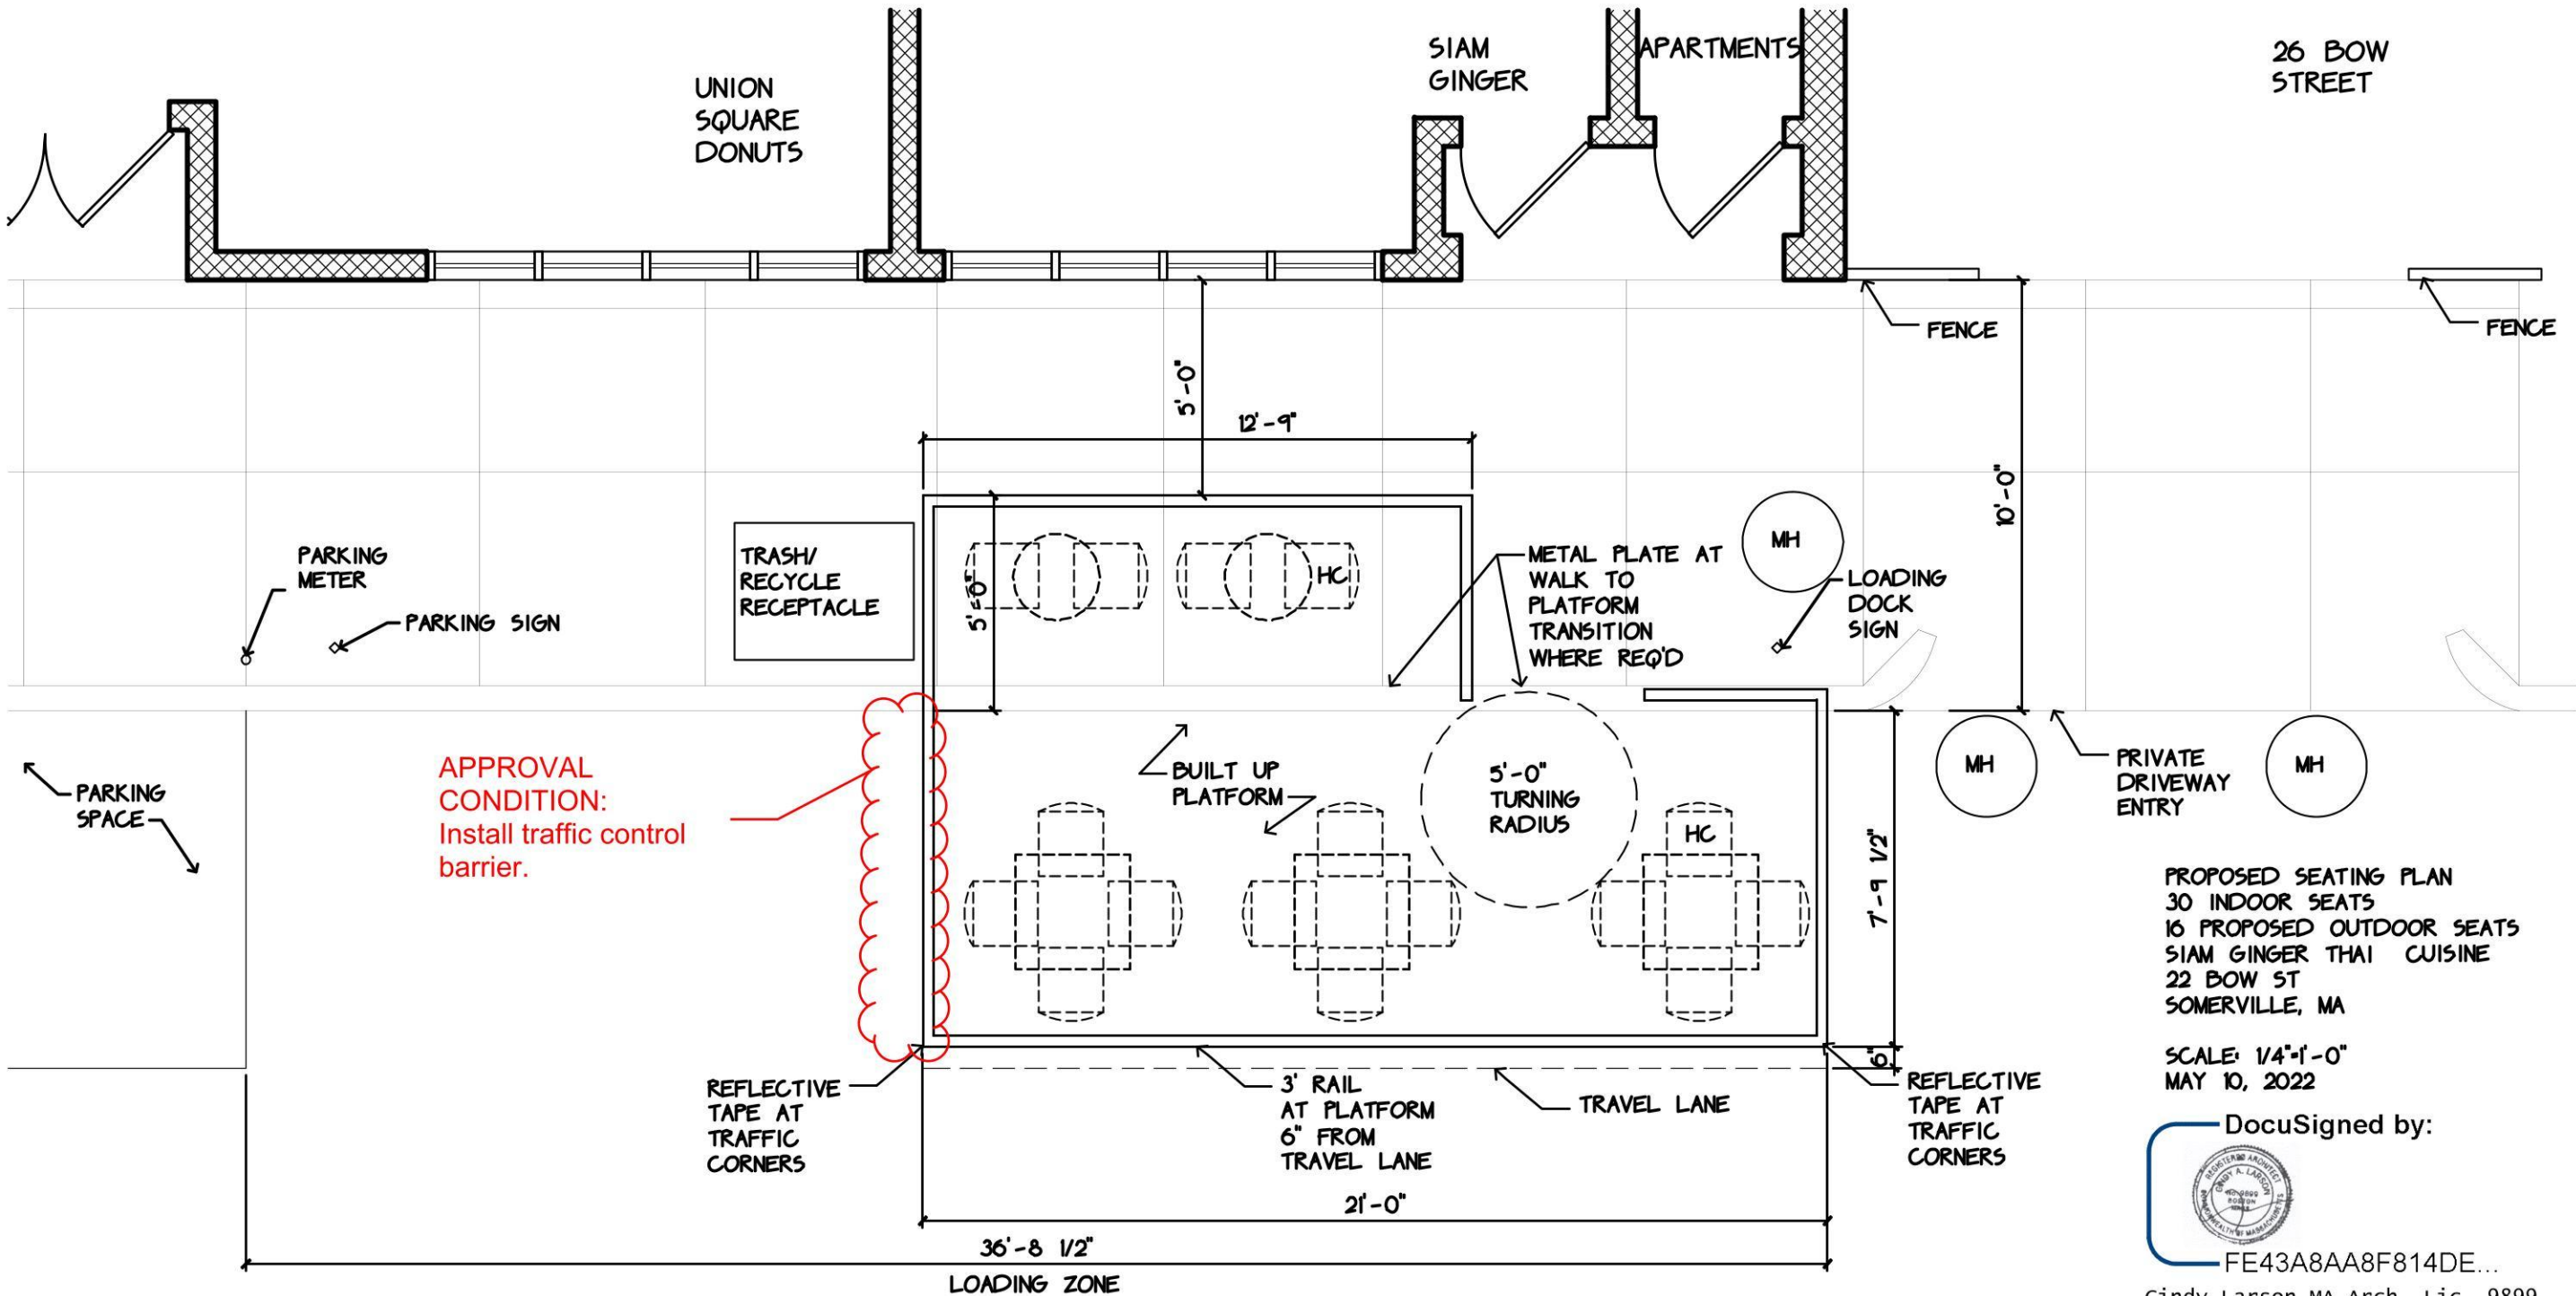

PROPOSED SEATING PLAN
30 INDOOR SEATS
16 PROPOSED OUTDOOR SEATS
SIAM GINGER THAI CUISINE
22 BOW ST
SOMERVILLE, MA

SCALE: 1/4"=1'-0"
MAY 10, 2022

DocuSigned by:



FE43A8AA8F814DE...
Cindy Larson MA Arch. Lic. 9899

LICENSING COMMISSION LICENSE APPLICATION

City of Somerville, Commonwealth of Massachusetts

Application #: ALM22-000085

File #: 17-013156

Business Name: Tu y Yo Mexican Restaurant**Amendment Type:** Altering Premises or Outdoor Seating**Location:** 858 BROADWAY**APPLICANT****Company Name:** Tu Y Yo V LLC**Business Address:**

858 Broadway

Somerville, MA 02144

Are you adding any tents larger than 10 feet by 12 feet? No**Are you adding igloos or dome like structures?** No**Are you adding, removing, or changing the location of any barriers or perimeters around the outdoor seating?** No**Are you adding any heating elements?** No**Will you have a designated dog area?** No**Do you operate an inn?** No**Describe your outreach to the Ward Alderman and neighborhood**

Spoke to City Councilor. There are no immediate residents, only business

ARE YOU ADDING, OR ENDING, THE SERVICE OF CORDIALS AND LIQUEURS? No**ARE YOU CHANGING YOUR HOURS OF OPERATION?** No**ARE YOU CHANGING YOUR ENTERTAINMENT?** No**Total Devices indoors** 0**Total Devices Outdoors** 0.0**Have you ever received a Notice of Violation?** No

almln the last 5 years, have you been found guilty, liable, or responsible, in any judicial or administrative proceeding, for any violation of the City Wage Theft Ordinance or any State or Federal laws or regulations regulating the payment of wages?

[href=..\Documents\149\WAGE%20THEFT%20ORDINANCE.pdf](..\Documents\149\WAGE%20THEFT%20ORDINANCE.pdf)
[target=NEW>City Wage Theft Ordinance](#)

You must read and accept the above stated terms & conditions Yes**You must read and accept the above stated terms & conditions** Yes**Enter your current business license #** AL17-000112**Do you currently serve alcohol?** Yes**ARE YOU TRANSFERRING/ISSUING/PLEDGING STOCK, OR ARE YOU CHANGING DIRECTORS/OFFICERS/PARTNERS/TRUSTEES?** No**ARE YOU CHANGING THE NAME OF YOUR BUSINESS?** No

ARE YOU CHANGING YOUR MANAGER?	No
ARE YOU ALTERING YOUR EXISTING PREMISES OR OUTDOOR SEATING? SELECT YES TO INLCUDE OUTDOOR SEATING FOR LICENSE	Yes
Are you changing your indoor premises?	No
Are you changing your outdoor premises?	Yes
Sidewalk	Yes
Proposed number of seats outdoors on sidewalk	16
Proposed number of tables on sidewalk	4
Proposed square footage on sidewalk	180

Approved By:**City Treasurer, Approved****Albert Bargoot, Approved****Andrea Como, Approved****Andrea Torres, Approved****Adrienne Pomeroy, Approved with Conditions****Isabela Maia, Approved with Conditions**

Engineering Approval
with Conditions
Isabela Maia
06/09/2022

J. Michael Sullivan A.I.A.
10 Lee Street
Salem, Massachusetts
617-201-3840


TU Y YO RESTAURANT
858 Broadway
Somerville, Ma.

SIDE WALK SEATING PROPOSAL

DATE : 05/27/22
SHEET : 1 of 2



1 R.

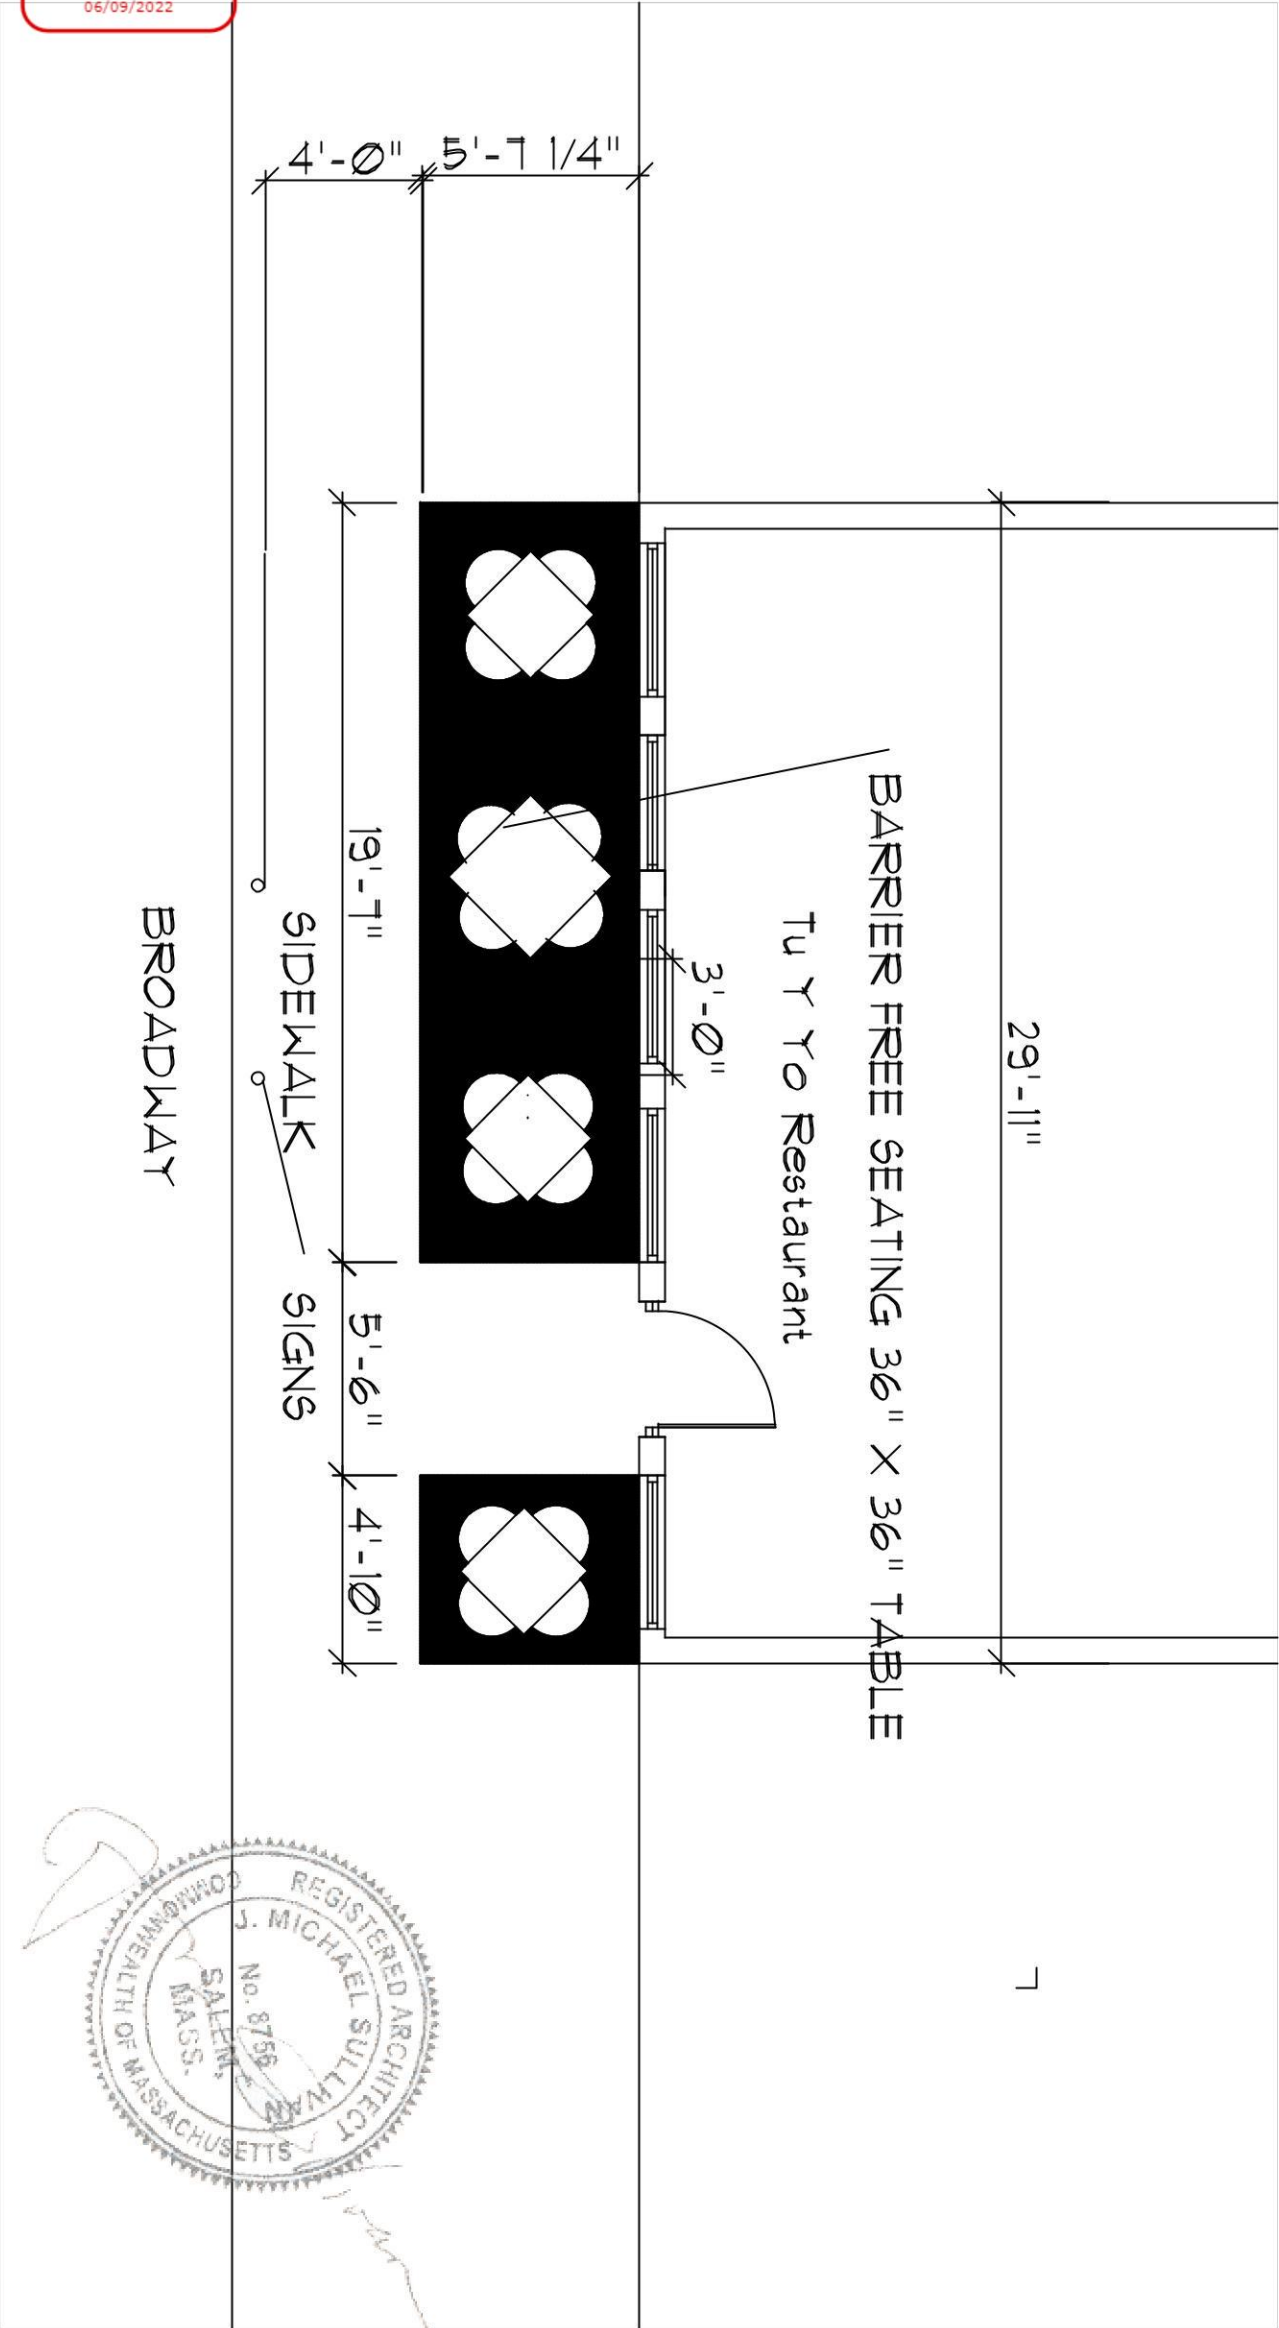

LICENSING COMMISSION LICENSE APPLICATION

City of Somerville, Commonwealth of Massachusetts

Application #: ALM22-000090


File #: 21-014691

Business Name: Creations Coffee Somerville, LLC**Amendment Type:** Altering Premises or Outdoor Seating**Location:** 717 BROADWAY**APPLICANT****Company Name:** Creations Coffee Somerville, LLC dba
True Grounds Cafe**Business Address:**
717 Broadway Ball Square
Somerville, MA 02144**Enter your current business license #** AL21-000036**Do you currently serve alcohol?** No**ARE YOU TRANSFERRING/ISSUING/PLEDGING STOCK, OR
ARE YOU CHANGING
DIRECTORS/OFFICERS/PARTNERS/TRUSTEES?** No**ARE YOU CHANGING THE NAME OF YOUR BUSINESS?** No**ARE YOU CHANGING YOUR MANAGER?** No**ARE YOU ALTERING YOUR EXISTING PREMISES OR
OUTDOOR SEATING? SELECT YES TO INCLUDE OUTDOOR
SEATING FOR LICENSE** Yes**Are you changing your indoor premises?** No**Are you changing your outdoor premises?** Yes**Sidewalk** Yes**Proposed number of seats outdoors on sidewalk** 12**Proposed number of tables on sidewalk** 4**Proposed square footage on sidewalk** 244**Are you adding any tents larger than 10 feet by 12 feet?** No**Are you adding igloos or dome like structures?** No**Are you adding, removing, or changing the location of any
barriers or perimeters around the outdoor seating?** No**Are you adding any heating elements?** No**Will you have a designated dog area?** No**Do you operate an inn?** No**Describe your outreach to the Ward Alderman and
neighborhood** None**ARE YOU ADDING, OR ENDING, THE SERVICE OF
CORDIALS AND LIQUEURS?** No**ARE YOU CHANGING YOUR HOURS OF OPERATION?** No**ARE YOU CHANGING YOUR ENTERTAINMENT?** No**Total Devices indoors** 0

Total Devices Outdoors	0.0
Have you ever received a Notice of Violation?	No
alIn the last 5 years, have you been found guilty, liable, or responsible, in any judicial or administrative proceeding, for any violation of the City Wage Theft Ordinance or any State or Federal laws or regulations regulating the payment of wages? <a a><="" href="../Documents/149/WAGE%20THEFT%20ORDINANCE.pdf" ordinance<="" target="NEW>City" td="" theft="" wage=""><td>No</td>	No
You must read and accept the above stated terms & conditions	Yes
You must read and accept the above stated terms & conditions	Yes

Approved By:**City Treasurer, Approved****Andrea Como, Approved with Conditions****Andrea Torres, Approved****Adrienne Pomeroy, Approved****Isabela Maia, Approved with Conditions**

Engineering Approval
with Conditions
Isabela Maia
06/09/2022

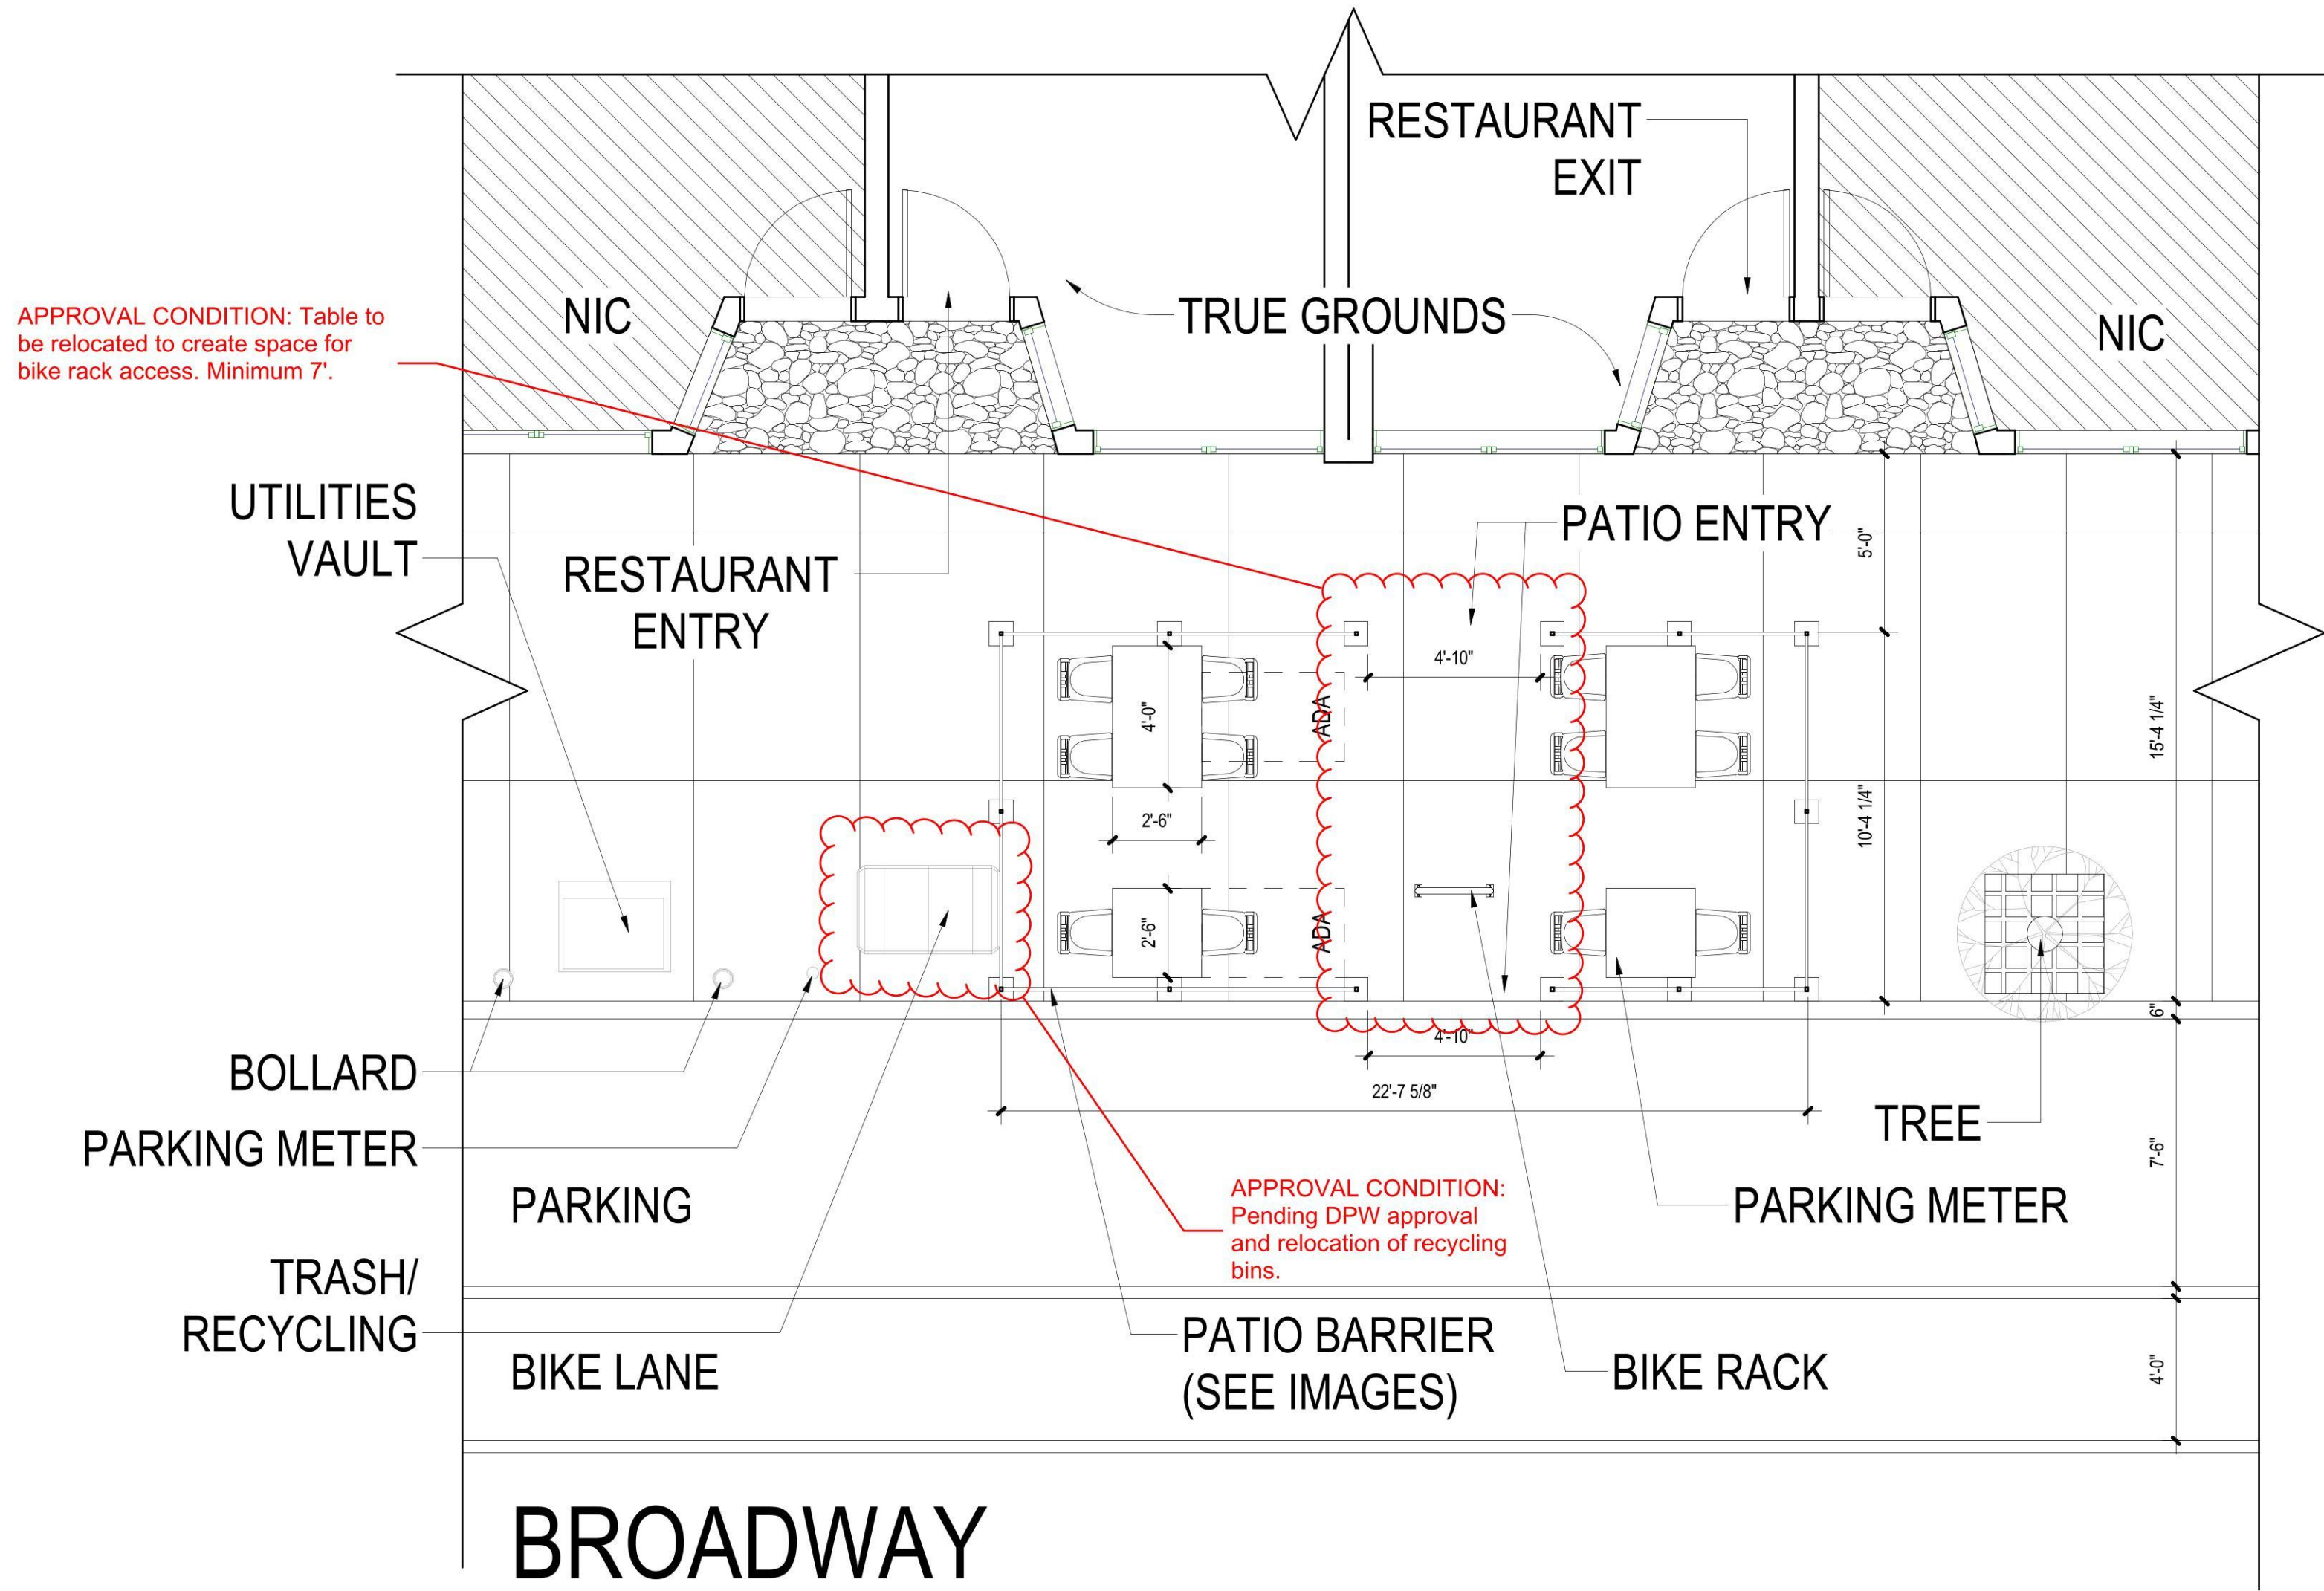

N	ISSUE	DATE
614	PROJECT NUMBER	
AC	CHECKED	
AS	APPROVED	
1/4" = 1'-0"	SCALE	
SHEET NAME		

PATIO PLAN

LICENSING COMMISSION LICENSE APPLICATION

City of Somerville, Commonwealth of Massachusetts

Application #: ALM22-000091

File #: 19-003166

Business Name: TAQOS LLC**Amendment Type:** Altering Premises or Outdoor Seating**Location:** 46-48 BROADWAY

APPLICANT**Company Name:** Taqos, LLC**Business Address:**


dba Taco Loco Mexican Grill


Somerville, MA 02145

Enter your current business license # AL19000015**Do you currently serve alcohol?** No**ARE YOU TRANSFERRING/ISSUING/PLEDGING STOCK, OR
ARE YOU CHANGING
DIRECTORS/OFFICERS/PARTNERS/TRUSTEES?** No**ARE YOU CHANGING THE NAME OF YOUR BUSINESS?** No**ARE YOU CHANGING YOUR MANAGER?** No**ARE YOU ALTERING YOUR EXISTING PREMISES OR
OUTDOOR SEATING? SELECT YES TO INCLUDE OUTDOOR
SEATING FOR LICENSE** Yes**Are you changing your indoor premises?** No**Are you changing your outdoor premises?** Yes**Sidewalk** Yes**Parklet** Yes**Proposed number of seats outdoors on sidewalk** 16**Proposed number of tables on sidewalk** 4**Proposed number of seats on parklet** 3**Proposed number of tables on parklet** 12**Are you adding any tents larger than 10 feet by 12 feet?** No**Are you adding igloos or dome like structures?** No**Are you adding, removing, or changing the location of any
barriers or perimeters around the outdoor seating?** On both**Are you adding any heating elements?** No**Will you have a designated dog area?** No**Do you operate an inn?** No**Describe your outreach to the Ward Alderman and
neighborhood** Contact neighbors and surrounding businesses**ARE YOU ADDING, OR ENDING, THE SERVICE OF
CORDIALS AND LIQUEURS?** No**ARE YOU CHANGING YOUR HOURS OF OPERATION?** No**ARE YOU CHANGING YOUR ENTERTAINMENT?** No

Total Devices indoors	0
Total Devices Outdoors	0.0
Have you ever received a Notice of Violation?	No
alIn the last 5 years, have you been found guilty, liable, or responsible, in any judicial or administrative proceeding, for any violation of the City Wage Theft Ordinance or any State or Federal laws or regulations regulating the payment of wages?	No
href=..\Documents\149\WAGE%20THEFT%20ORDINANCE.pdf target=NEW>City Wage Theft Ordinance	
You must read and accept the above stated terms & conditions	Yes
You must read and accept the above stated terms & conditions	Yes

Approved By:**City Treasurer, Approved****Albert Bargoot, Approved****CS Traffic and Parking, Approved****Andrea Como, Approved with Conditions****Adrienne Pomeroy, Approved**

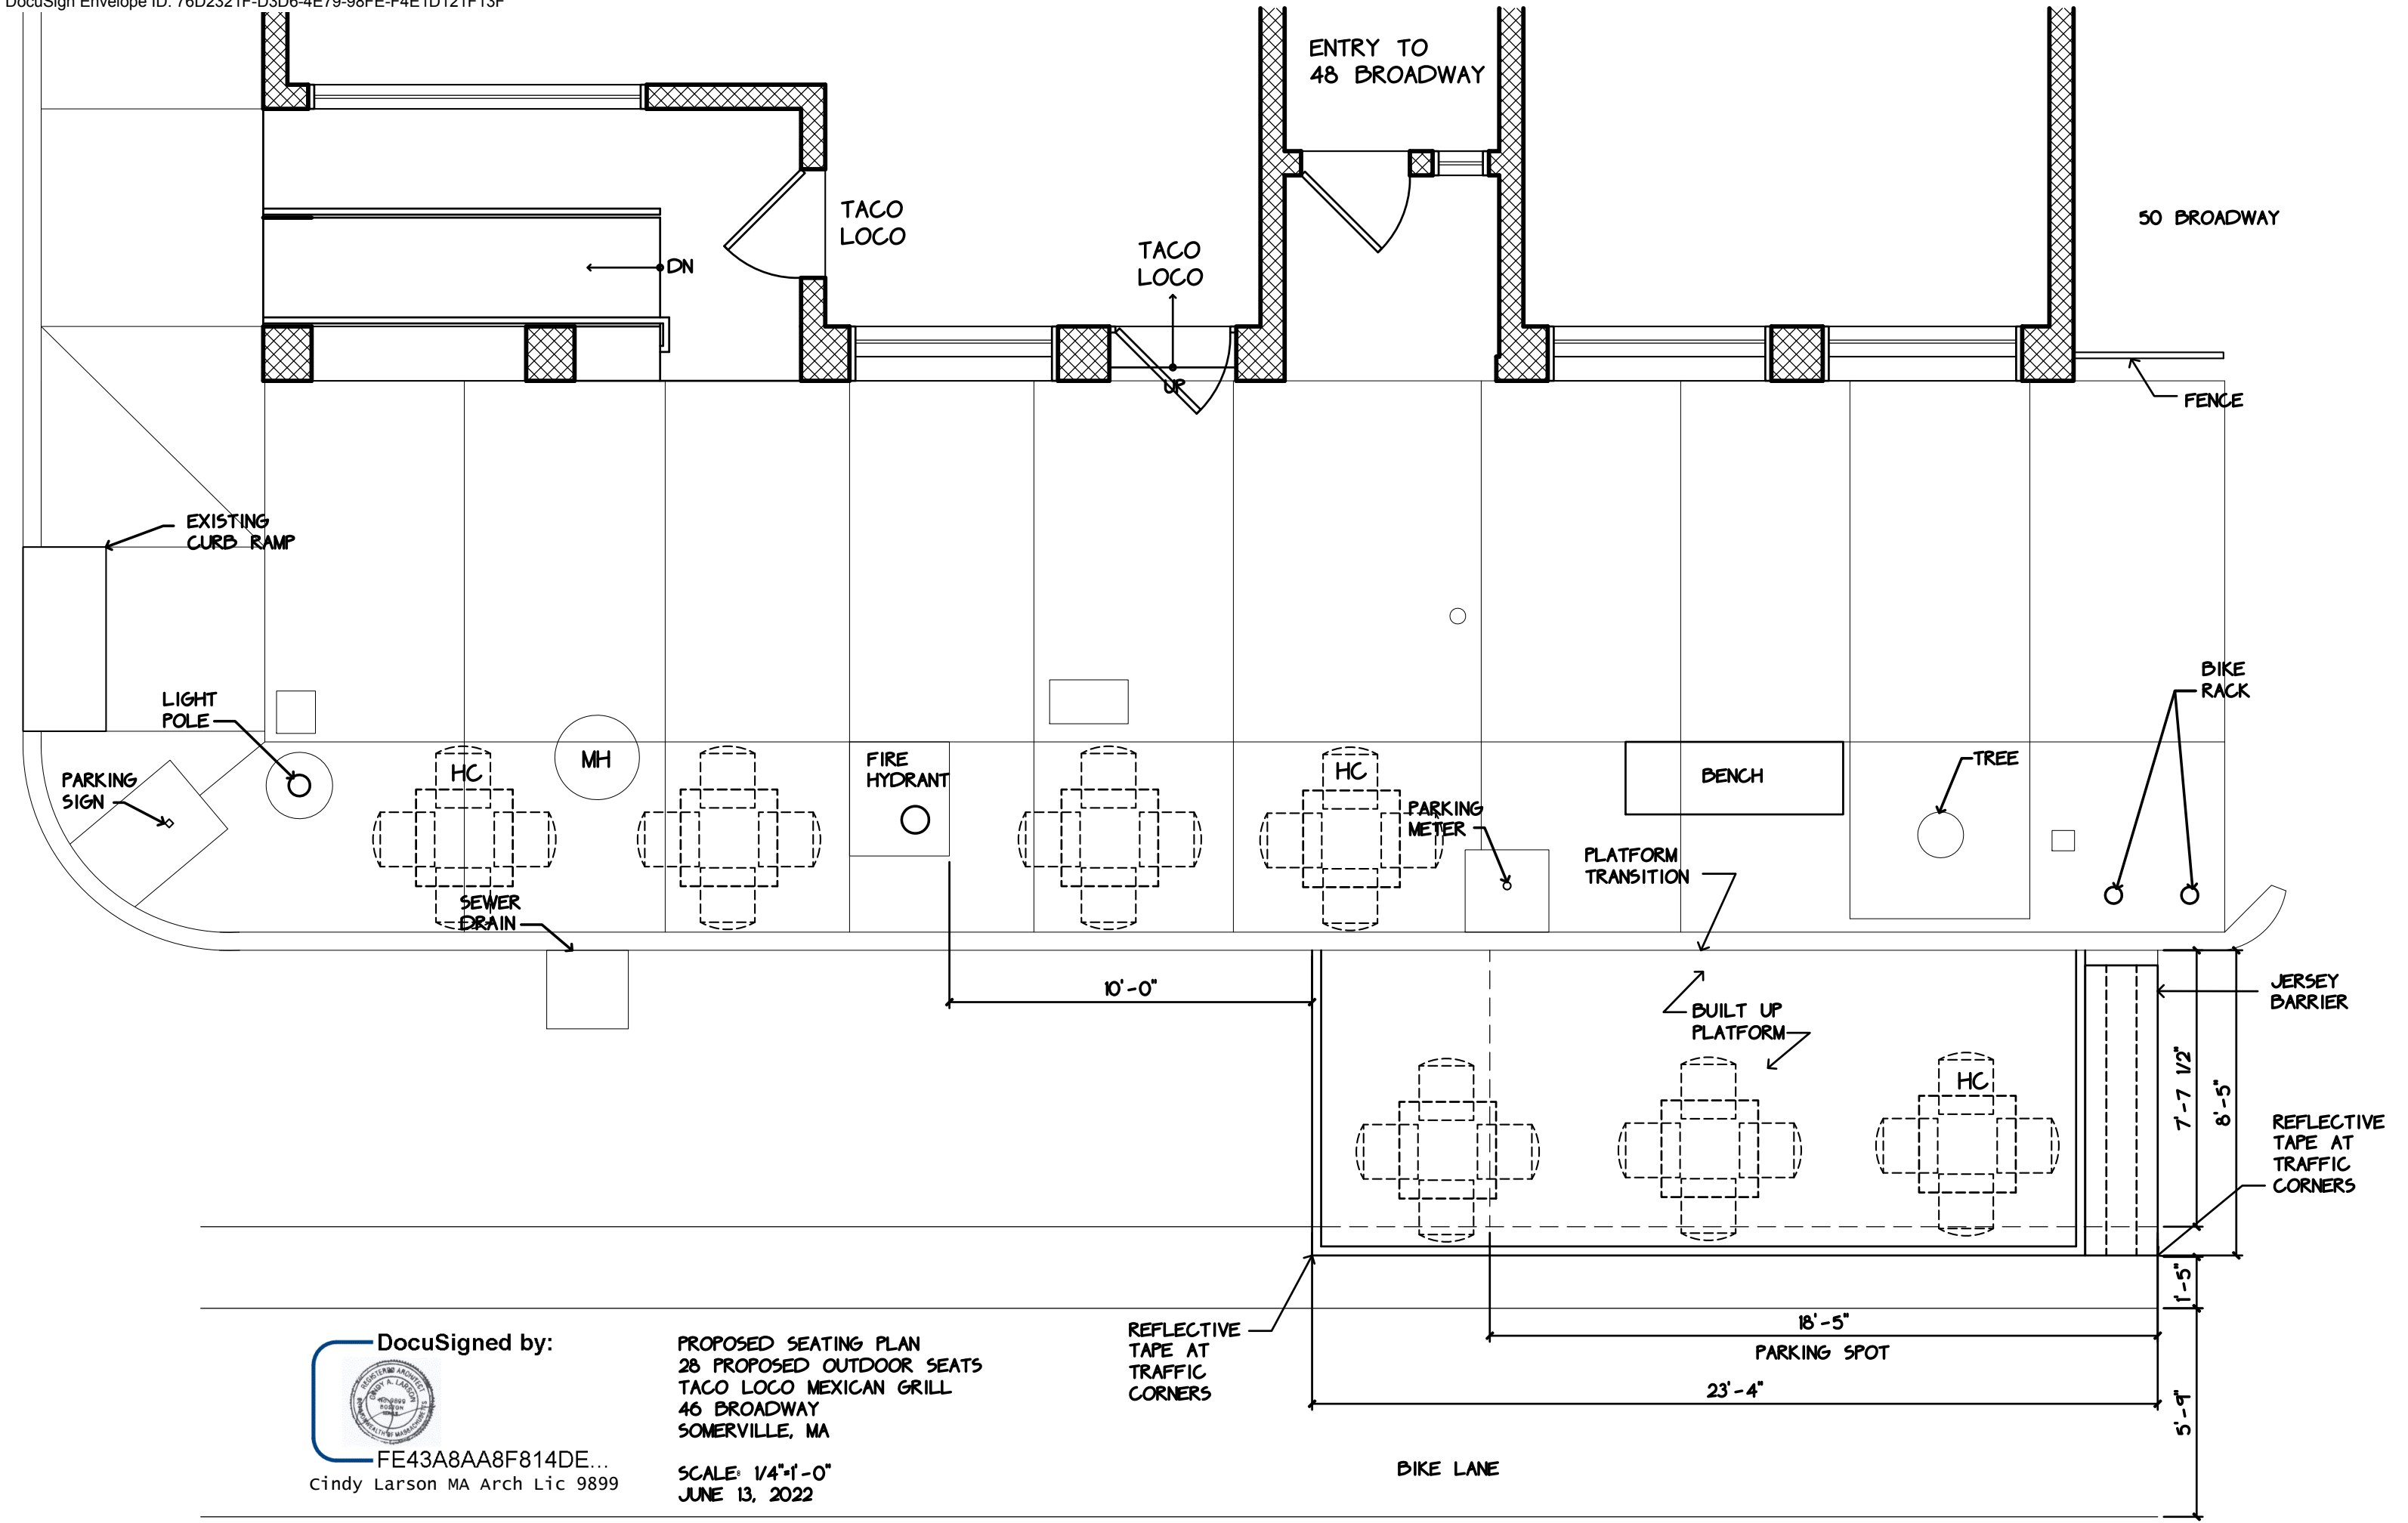

DocuSigned by:

FE43A8AA8F814DE...
Cindy Larson MA Arch Lic 9899

PROPOSED SEATING PLAN
28 PROPOSED OUTDOOR SEATS
TACO LOCO MEXICAN GRILL
46 BROADWAY
SOMERVILLE, MA
SCALE: 1/4"=1'-0"
JUNE 13, 2022

LICENSING COMMISSION LICENSE APPLICATION

City of Somerville, Commonwealth of Massachusetts

Application #: ALM22-000092

File #: 19-000872

Business Name: Tapatio**Amendment Type:** Altering Premises or Outdoor Seating**Location:** 82 BROADWAY

APPLICANT**Company Name:** Tapatio Mexican Grill**Business Address:**

82A Broadway

Somerville, MA 02145

Enter your current business license # AL19-0000005**Do you currently serve alcohol?** No**ARE YOU TRANSFERRING/ISSUING/PLEDGING STOCK, OR ARE YOU CHANGING DIRECTORS/OFFICERS/PARTNERS/TRUSTEES?** No**ARE YOU CHANGING THE NAME OF YOUR BUSINESS?** No**ARE YOU CHANGING YOUR MANAGER?** No**ARE YOU ALTERING YOUR EXISTING PREMISES OR OUTDOOR SEATING? SELECT YES TO INCLUDE OUTDOOR SEATING FOR LICENSE** Yes**Are you changing your indoor premises?** No**Are you changing your outdoor premises?** Yes**Parklet** Yes**Proposed number of seats on parklet** 20**Proposed number of tables on parklet** 5**Are you adding any tents larger than 10 feet by 12 feet?** No**Are you adding igloos or dome like structures?** No**Are you adding, removing, or changing the location of any barriers or perimeters around the outdoor seating?** On both**Are you adding any heating elements?** No**Will you have a designated dog area?** No**Do you operate an inn?** No**Describe your outreach to the Ward Alderman and neighborhood** Contact local businesses and residents**ARE YOU ADDING, OR ENDING, THE SERVICE OF CORDIALS AND LIQUEURS?** No**ARE YOU CHANGING YOUR HOURS OF OPERATION?** No**ARE YOU CHANGING YOUR ENTERTAINMENT?** No**Total Devices indoors** 0**Total Devices Outdoors** 0.0**Have you ever received a Notice of Violation?** No

alIn the last 5 years, have you been found guilty, liable, or responsible, in any judicial or administrative proceeding, for any violation of the City Wage Theft Ordinance or any State or Federal laws or regulations regulating the payment of wages?
[href=..\Documents\149\WAGE%20THEFT%20ORDINANCE.pdf](..\Documents\149\WAGE%20THEFT%20ORDINANCE.pdf)
target=NEW>City Wage Theft Ordinance

No


You must read and accept the above stated terms & conditions


Yes

You must read and accept the above stated terms & conditions

Yes

Approved By:**City Treasurer, Approved****Albert Bargoot, Approved****CS Traffic and Parking, Approved****Andrea Como, Approved with Conditions****Adrienne Pomeroy, Approved**

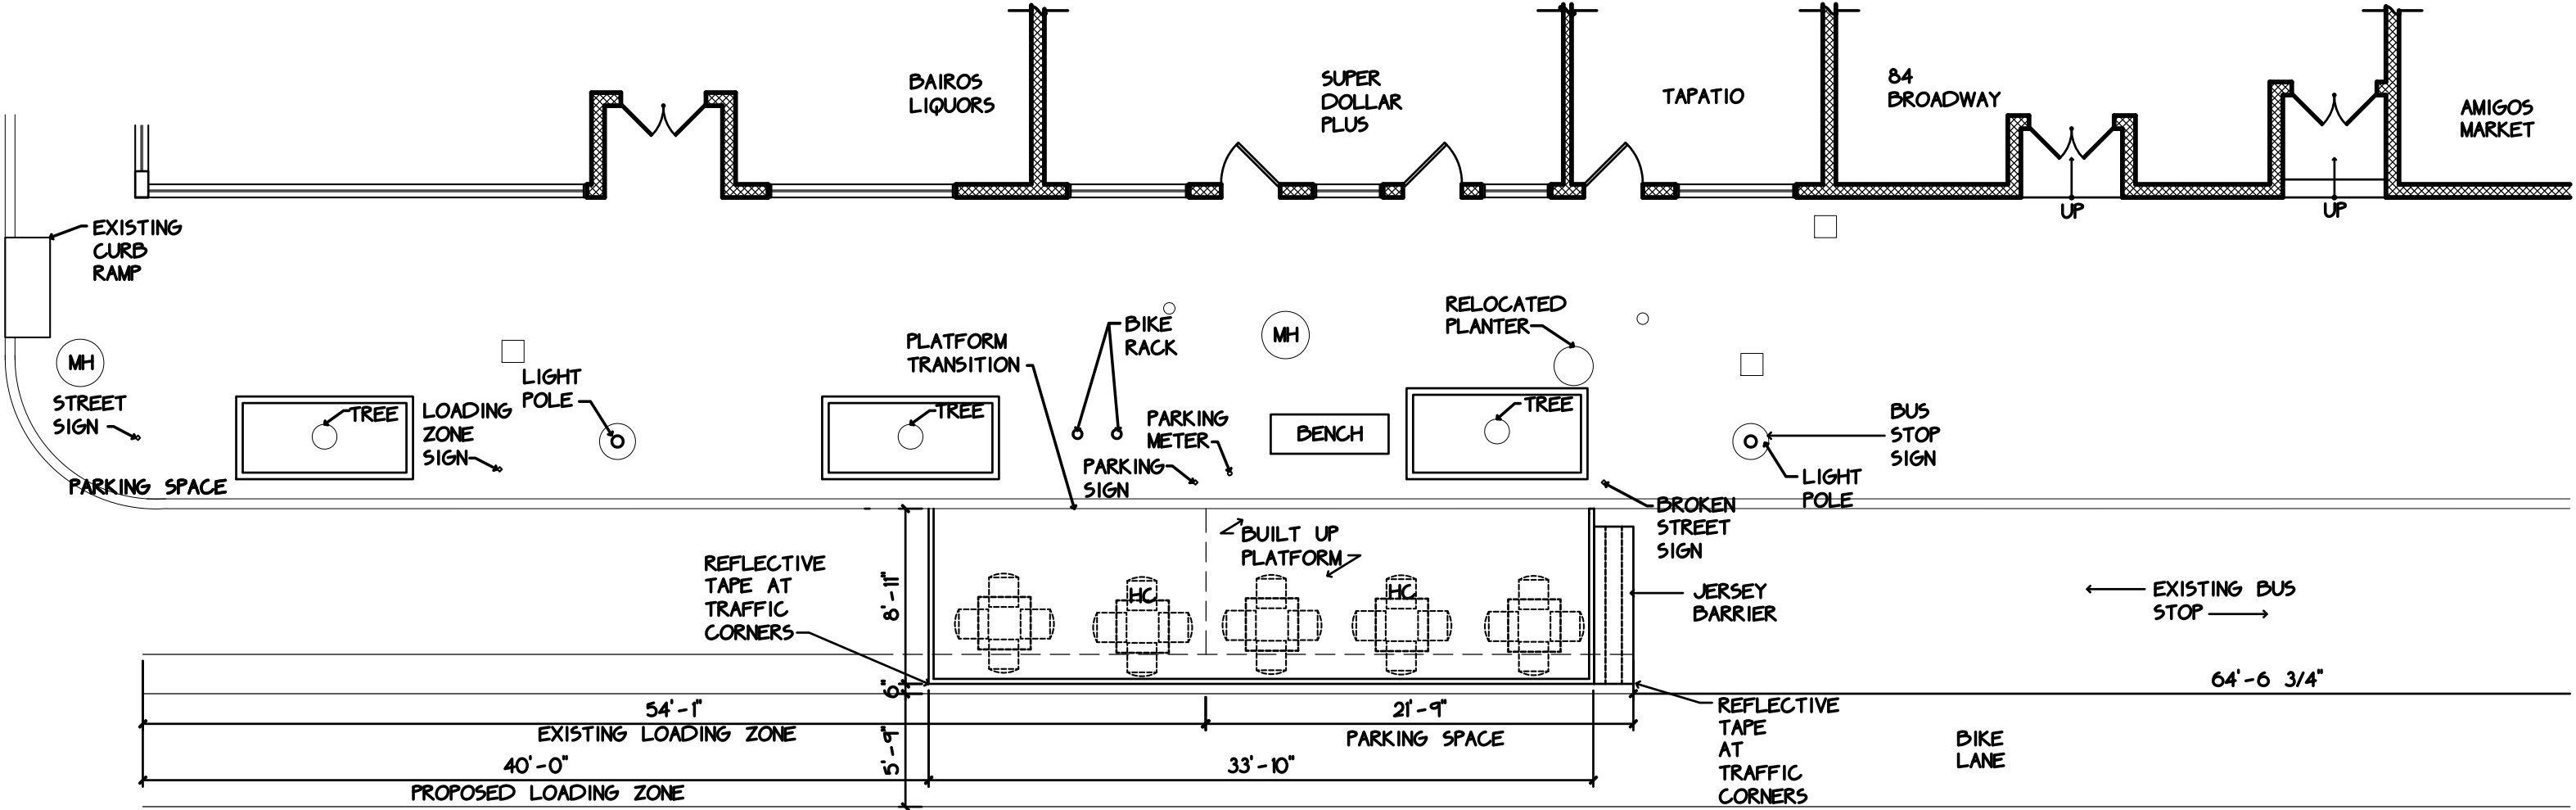

DocuSigned by:

FE43A8AA8F814DE...
Cindy Larson MA Arch Lic 9899

PROPOSED SEATING PLAN
20 PROPOSED OUTDOOR SEATS
TAPATIO MEXICAN GRILL
82 BROADWAY
SOMERVILLE, MA

SCALE: 1/8"=1'-0"
JUNE 10, 2022

LICENSING COMMISSION LICENSE APPLICATION

City of Somerville, Commonwealth of Massachusetts

Application #: ALM22-000096

File #: 19-011571

Business Name: Taco Party LLC**Amendment Type:** Altering Premises or Outdoor Seating, Changing Operating Hours**Location:** 711 Broadway

APPLICANT**Company Name:** Taco Party LLC**Business Address:**


711 Broadway

Somerville, MA 02144

Enter your current business license # AL19-000036**Do you currently serve alcohol?** Yes**ARE YOU TRANSFERRING/ISSUING/PLEDGING STOCK, OR ARE YOU CHANGING DIRECTORS/OFFICERS/PARTNERS/TRUSTEES?** No**ARE YOU CHANGING THE NAME OF YOUR BUSINESS?** No**ARE YOU CHANGING YOUR MANAGER?** No**ARE YOU ALTERING YOUR EXISTING PREMISES OR OUTDOOR SEATING? SELECT YES TO INCLUDE OUTDOOR SEATING FOR LICENSE** Yes**Are you changing your indoor premises?** No**Are you changing your outdoor premises?** Yes**Sidewalk** Yes**Proposed number of seats outdoors on sidewalk** 12**Proposed number of tables on sidewalk** 3**Proposed square footage on sidewalk** 308**Are you adding any tents larger than 10 feet by 12 feet?** No**Are you adding igloos or dome like structures?** No**Are you adding, removing, or changing the location of any barriers or perimeters around the outdoor seating?** On public property**Are you adding any heating elements?** No**Will you have a designated dog area?** No**Do you operate an inn?** No**Describe your outreach to the Ward Alderman and neighborhood** n/a**ARE YOU ADDING, OR ENDING, THE SERVICE OF CORDIALS AND LIQUEURS?** No**ARE YOU CHANGING YOUR HOURS OF OPERATION?** Yes**How many years have you operated at this location?** 7**Do you offer seating for the consumption of food on premises? changinghours** Yes

Do you serve, sell or distribute alcohol indoors?	Yes
Proposed hours to serve food indoors	MON-SAT 11am-10pm SUN 12pm-10pm
Current hours to serve food indoors	MON-SAT 11am-10pm SUN 12pm-7pm
Proposed hours to serve alcohol indoors	MON-SAT 11am-10pm SUN 12pm-10pm
Current hours to serve alcohol indoors	MON-SAT 11am-10pm SUN 12pm-7pm
Are you changing your hours of service for any outdoor seating (in season)?	Yes
Do you serve alcohol outdoors?	Yes
Proposed hours to serve food outdoors on private property	na
Current hours to serve food outdoors on private property	na
Proposed hours to serve alcohol outdoors on private property	na
Current hours to serve alcohol outdoors on private property	na
Proposed hours to serve food outdoors on public property	MON-SAT 11am-10pm SUN 12pm-10pm
Current hours to serve food outdoors on public property	MON-SAT 11am-10pm SUN 12pm-7pm
Proposed hours to serve alcohol outdoors on public property	MON-SAT 11am-10pm SUN 12pm-10pm
Current hours to serve alcohol outdoors on public property	MON-SAT 11am-10pm SUN 12pm-7pm
Are you proposing to stay open until 2 AM weekends to serve alcohol on-premises?	No
Are you proposing to open between 10AM and Noon on Sundays?	No
ARE YOU CHANGING YOUR ENTERTAINMENT?	No
Total Devices indoors	0
Total Devices Outdoors	0.0
Have you ever received a Notice of Violation?	No
alIn the last 5 years, have you been found guilty, liable, or responsible, in any judicial or administrative proceeding, for any violation of the City Wage Theft Ordinance or any State or Federal laws or regulations regulating the payment of wages?	No
href=..\Documents\149\WAGE%20THEFT%20ORDINANCE.pdf target=NEW>City Wage Theft Ordinance	
You must read and accept the above stated terms & conditions	Yes
You must read and accept the above stated terms & conditions	Yes

Approved By:
City Treasurer, Approved

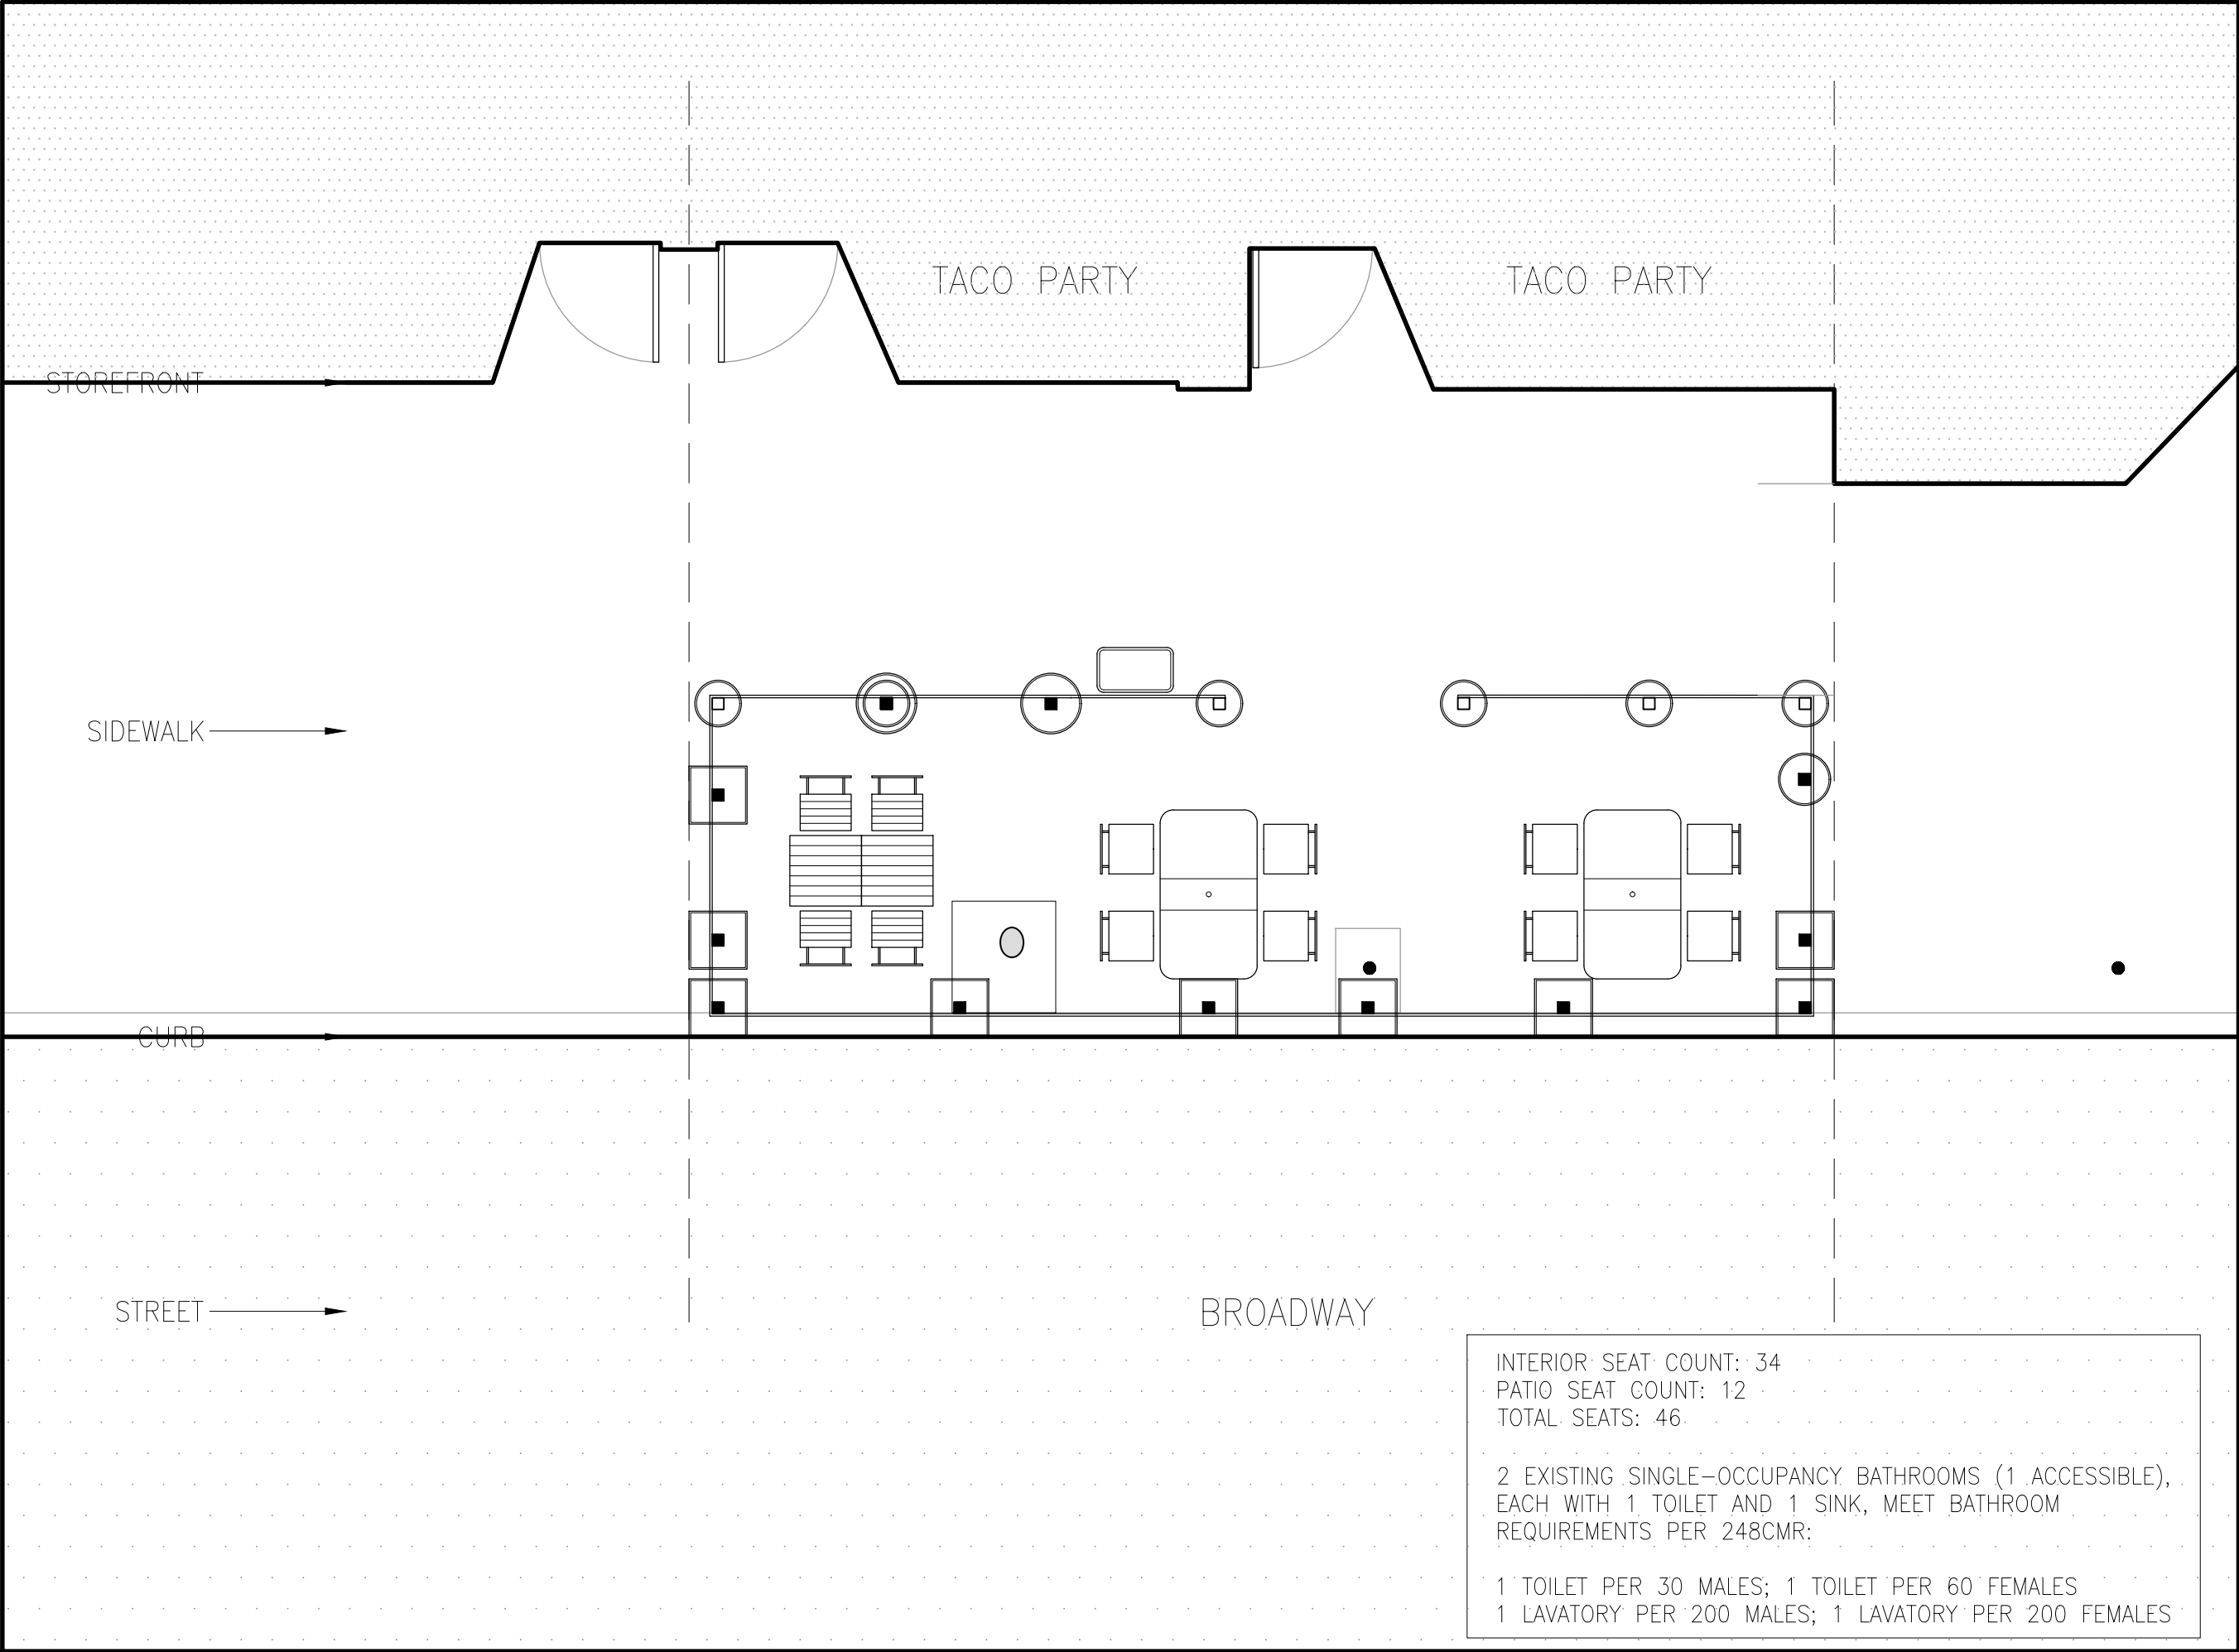

ARCHITECTURAL DESIGN
Yang Architects, LLC
19 Pearson Avenue
Somerville, MA 02144
617-970-8108
architects@yangarch.com
www.yangarch.com

TACO PARTY
Outdoor Dining
711-713 Broadway
Somerville, MA 02144




Stamp

Revision:	Date:
REVISION A	06/08/2022

Drawing Title:

SIDEWALK SEATING PLAN

Scale:	
Date:	June 8, 2022
Drawn by:	
Checked by:	
Drawing file:	A-101 First Floor Plan.dwg
Project #:	TP-2
Drawing no.	A-101

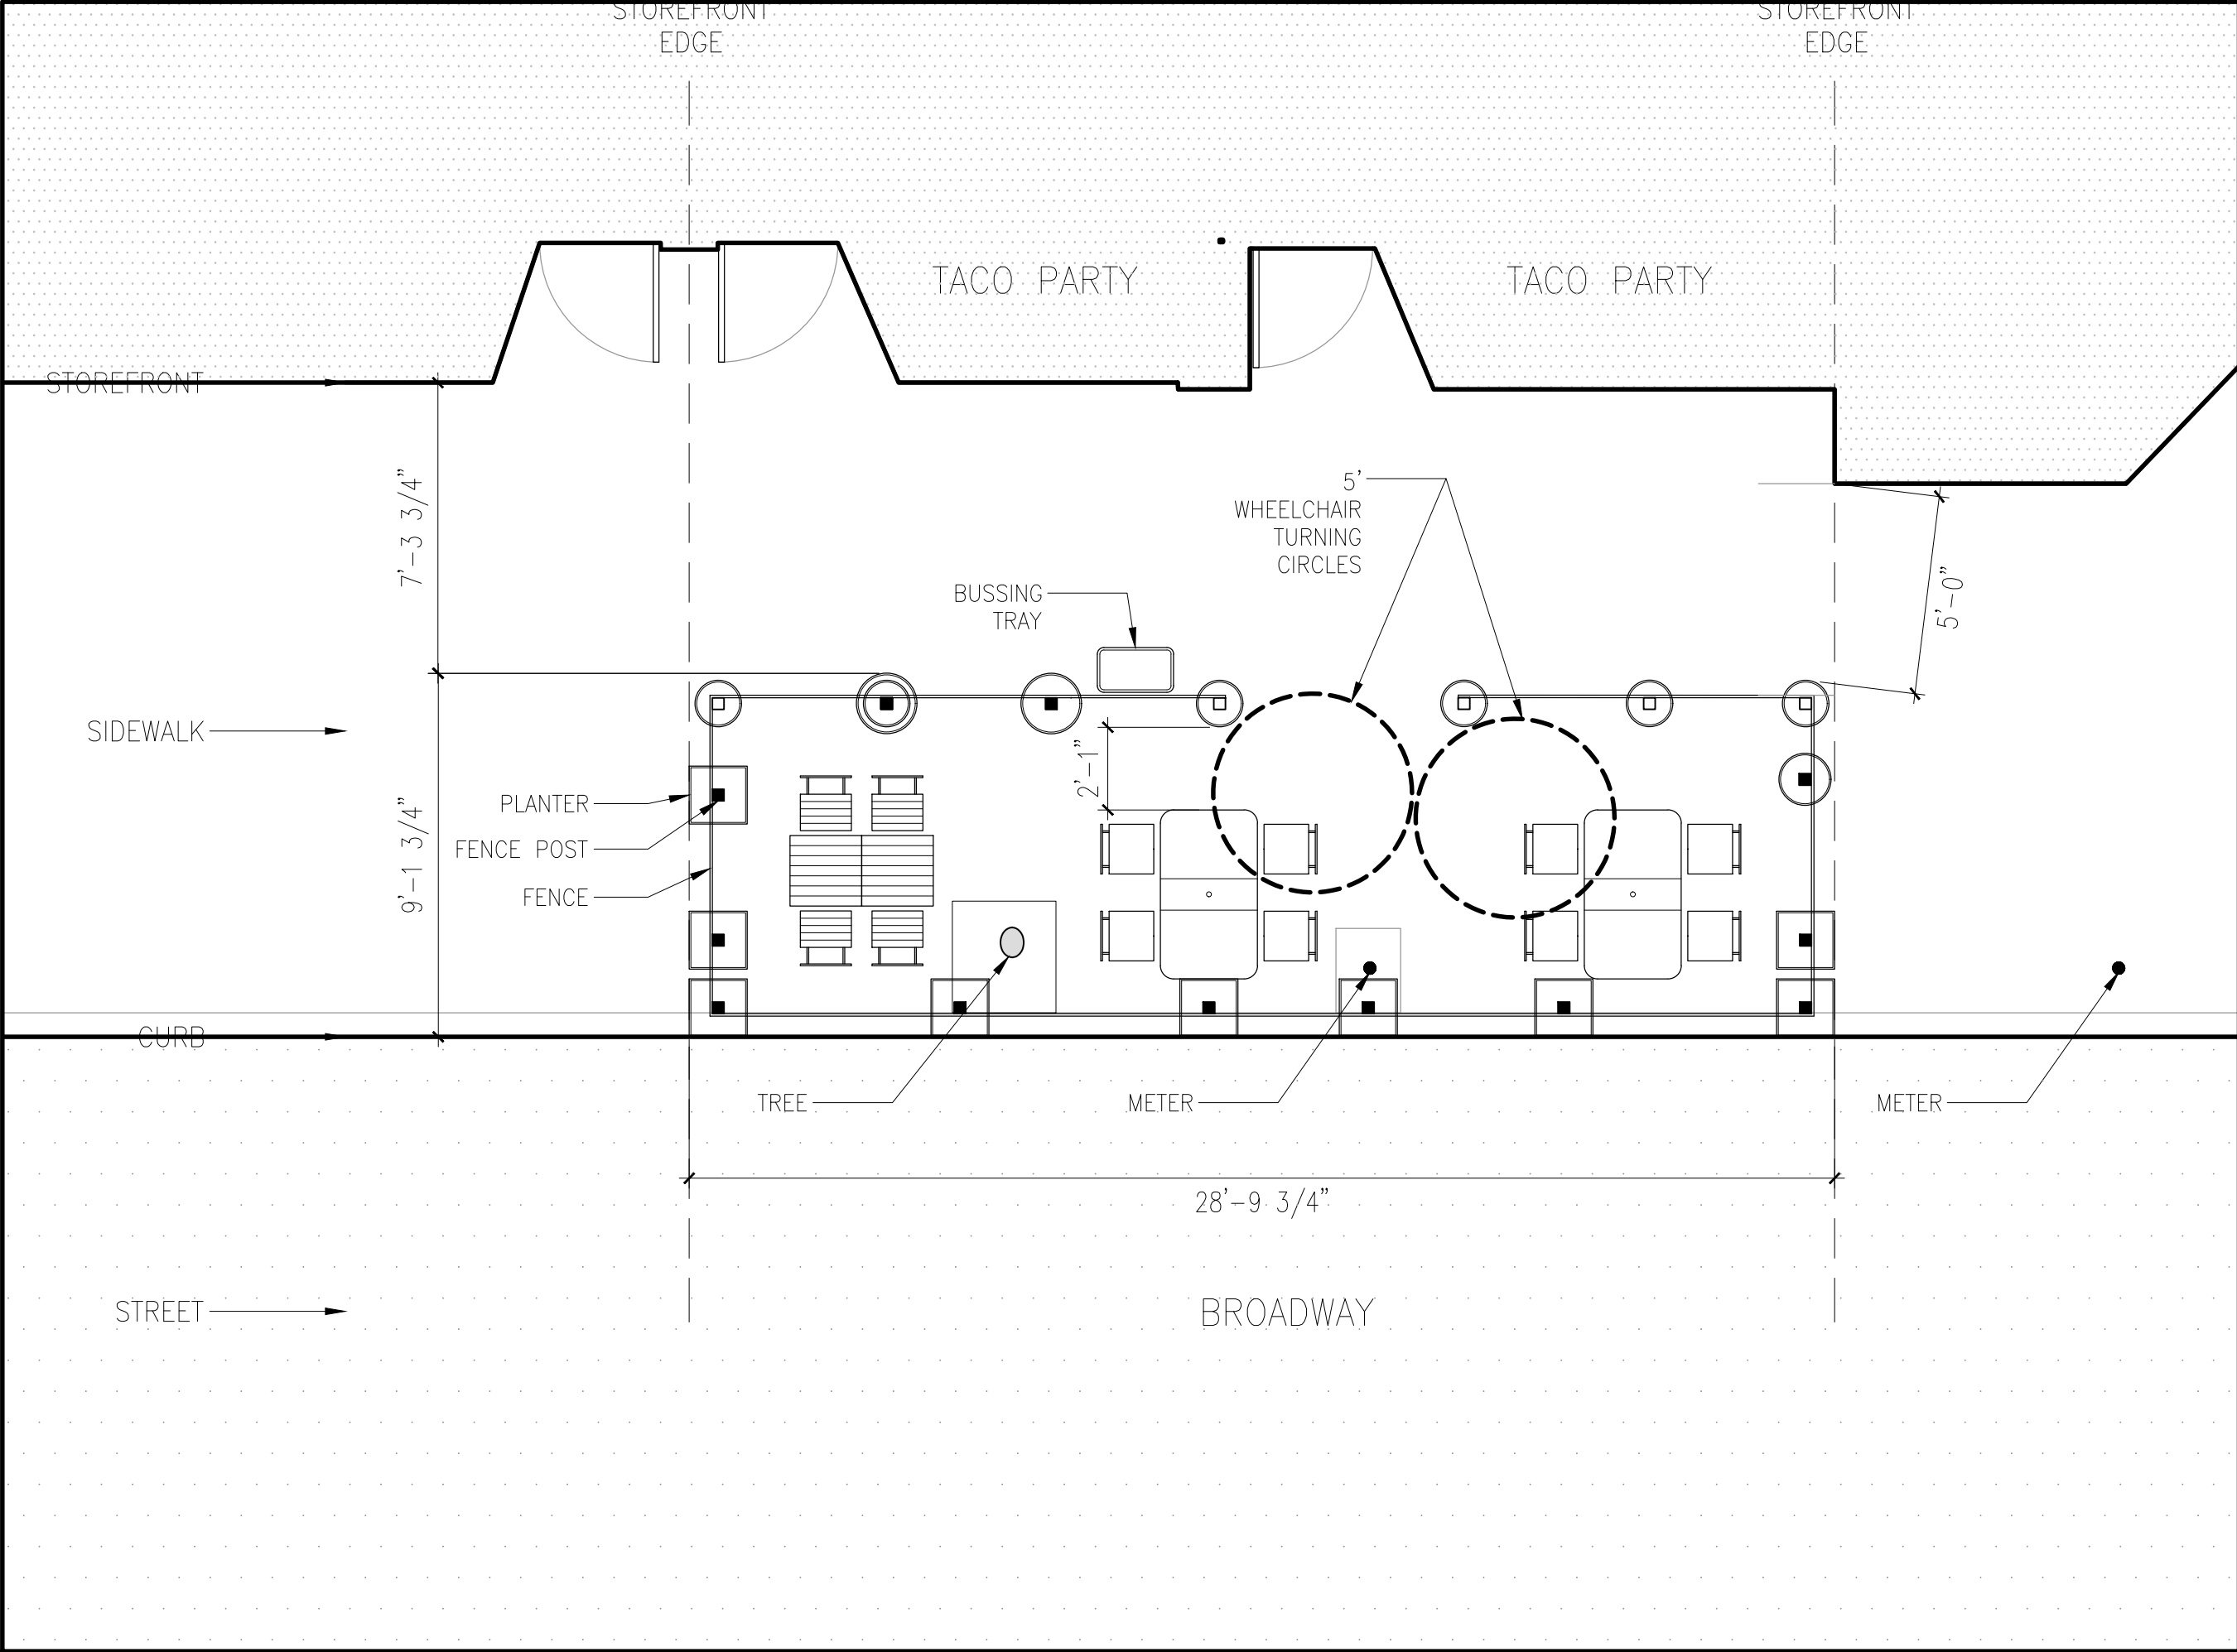

ARCHITECTURAL DESIGN
Yang Architects, LLC
19 Pearson Avenue
Somerville, MA 02144
617-970-8108
architects@yangarch.com
www.yangarch.com

TACO PARTY
Outdoor Dining
711-713 Broadway
Somerville, MA 02144



Stamp

Revision:	Date:
REVISION A	06/08/2022

Drawing Title:
**SIDEWALK SEATING PLAN
WITH NOTES**

Scale:
Date: June 8, 2022
Drawn by:
Checked by:
Drawing file: A-101 First Floor Plan.dwg
Project #: TP-2

Drawing no.
A-102



FENCE POSTS & BASES (PLANTERS). 4X4 POSTS (3-1/2" X 3-1/2") SECURED WITH SOIL. OVERALL DIMENSIONS: 17-1/2" (L) 17-1/2" (W) 49" (H)



FENCE POSTS & BASES. 4X4 POSTS (3-1/2" X 3-1/2") SECURED WITH SOIL. OVERALL DIMENSIONS: 13" (BASE DIAMETER) 49" (H)




FENCE POST BASES (PLANTERS)
2 PLANTERS:
14-1/2" (H)
17-1/4" (DIAMETER)
1 PLANTER:
15-1/2" (H)
15-3/4" (DIAMETER)



FENCE HORIZONTAL RAILINGS
1X6 LUMBER (3/4" X 5-1/2")



POST FOR ROPE LIGHTS
84" (H)
7-1/2" (W)

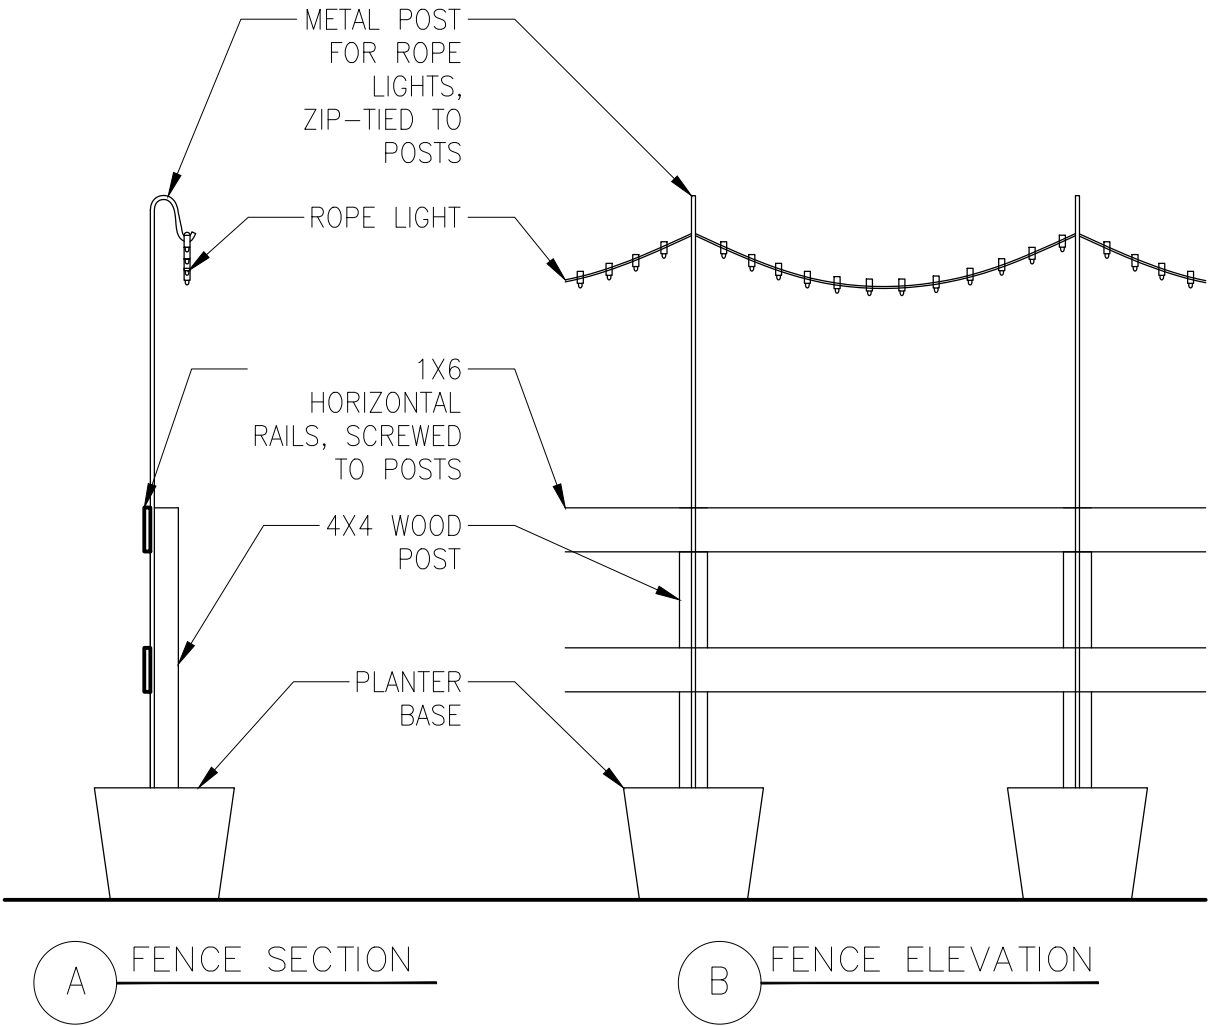

ARCHITECTURAL DESIGN
Yang Architects, LLC
19 Pearson Avenue
Somerville, MA 02144
617-970-8108
architects@yangarch.com
www.yangarch.com

TACO PARTY
Outdoor Dining
711-713 Broadway
Somerville, MA 02144



Stamp

Revision:	Date:
REVISION A	06/08/2022

Drawing Title:
**FENCE SECTION,
ELEVATION AND PHOTOS**

Scale:
Date: June 8, 2022
Drawn by:
Checked by:
Drawing file: A-601-602 DETAILS...DWG
Project #: TP-2
Drawing no.

A-601



TABLE
51” (L)
29-1/4” (W)
27-1/2” (H)



UMBRELLA BASE
17-1/2” (DIAMETER)
11-1/2” (H)



UMBRELLA FOR 4-PERSON TABLE
78” (W)
78” (H)



TABLE
21-1/4” (L)
21-5/8” (W)
30” (H)



CHAIR
16” (L), 13-1/2” (SEAT LENGTH)
15” (W)
33-1/2” (H), 18” (SEAT HEIGHT)



CHAIR
16-1/2” (L), 11” (SEAT LENGTH)
15-3/8” (W)
32” (H), 18” (SEAT HEIGHT)



BUSSING TRAY AND STAND
23” (L)
13-1/2” (D)
31-1/2” (H)

ARCHITECTURAL DESIGN
Yang Architects, LLC
19 Pearson Avenue
Somerville, MA 02144
617-970-8108
architects@yangarch.com
www.yangarch.com

TACO PARTY
Outdoor Dining
711-713 Broadway
Somerville, MA 02144



Stamp

Revision:	Date:
REVISION A	06/08/2022

Drawing Title:

FURNITURE PHOTOS

Scale:
Date: June 8, 2022
Drawn by:
Checked by:
Drawing file: A-601-602 DETAILS...DWG
Project #: TP-2
Drawing no.

A-602

LICENSING COMMISSION LICENSE APPLICATION

City of Somerville, Commonwealth of Massachusetts

Application #: ALM22-000097

File #: 17-012855

Business Name: High on The Hog Inc. DBA Highland Kitchen**Amendment Type:** Altering Premises or Outdoor Seating**Location:** 150 HIGHLAND AVE

APPLICANT**Company Name:** Highland Kitchen**Business Address:**

150 Highland Ave.

Somerville, MA 02143

Enter your current business license # AL17-000066**Do you currently serve alcohol?** Yes**ARE YOU TRANSFERRING/ISSUING/PLEDGING STOCK, OR ARE YOU CHANGING DIRECTORS/OFFICERS/PARTNERS/TRUSTEES?** No**ARE YOU CHANGING THE NAME OF YOUR BUSINESS?** No**ARE YOU CHANGING YOUR MANAGER?** No**ARE YOU ALTERING YOUR EXISTING PREMISES OR OUTDOOR SEATING? SELECT YES TO INCLUDE OUTDOOR SEATING FOR LICENSE** Yes**Are you changing your indoor premises?** No**Are you changing your outdoor premises?** Yes**Private** Yes**Proposed number of seats outdoors on private property** 40**Proposed number of tables outdoors on private property** 10**Proposed square footage on private property** 900**Are you adding any tents larger than 10 feet by 12 feet?** No**Are you adding igloos or dome like structures?** No**Are you adding, removing, or changing the location of any barriers or perimeters around the outdoor seating?** No**Are you adding any heating elements?** On private property**Proposed number of propane heating elements outdoors on private property:** 7**Proposed number of electrical heating elements outdoors on private property:** 0**Will you have a designated dog area?** No**Do you operate an inn?** No**Describe your outreach to the Ward Alderman and neighborhood**

We have always supported our neighborhood. We have donated food, money, use of our restaurant to Somerville Homeless coalition since opening. We support local schools, fire department and police department, and local charitable organizations.

ARE YOU ADDING, OR ENDING, THE SERVICE OF CORDIALS AND LIQUEURS?	No
ARE YOU CHANGING YOUR HOURS OF OPERATION?	No
ARE YOU CHANGING YOUR ENTERTAINMENT?	No
Total Devices indoors	0
Total Devices Outdoors	0.0
Have you ever received a Notice of Violation?	No
almln the last 5 years, have you been found guilty, liable, or responsible, in any judicial or administrative proceeding, for any violation of the City Wage Theft Ordinance or any State or Federal laws or regulations regulating the payment of wages? href=..\Documents\149\WAGE%20THEFT%20ORDINANCE.pdf target=NEW>City Wage Theft Ordinance	No
You must read and accept the above stated terms & conditions	Yes
You must read and accept the above stated terms & conditions	Yes

Approved By:**City Treasurer, Approved****Andrea Como, Approved with Conditions****Adrienne Pomeroy, Approved****Isabela Maia, Approved**

COMPLETE IMM 2022-06-08: All the tables are accessible. // IMM 2022-06-07: Provide at least one accessible table or 10% of total outdoor seating in each license area, whichever is greater. Label location of accessible table on plans.

Dry Cleaner
Backdoor

Beverly Shop
Backdoor

Highland Kitchen
Kitchen Backdoor

Highland Kitchen
Dining Room

EXIT

BATHROOMS

A meme sign

Host Stand

entrance

20 feet


45 feet

"All Tables ARE Accessible"

All tables
35" round
diam.

GET
GO

Dry Cleaner
Backdoor

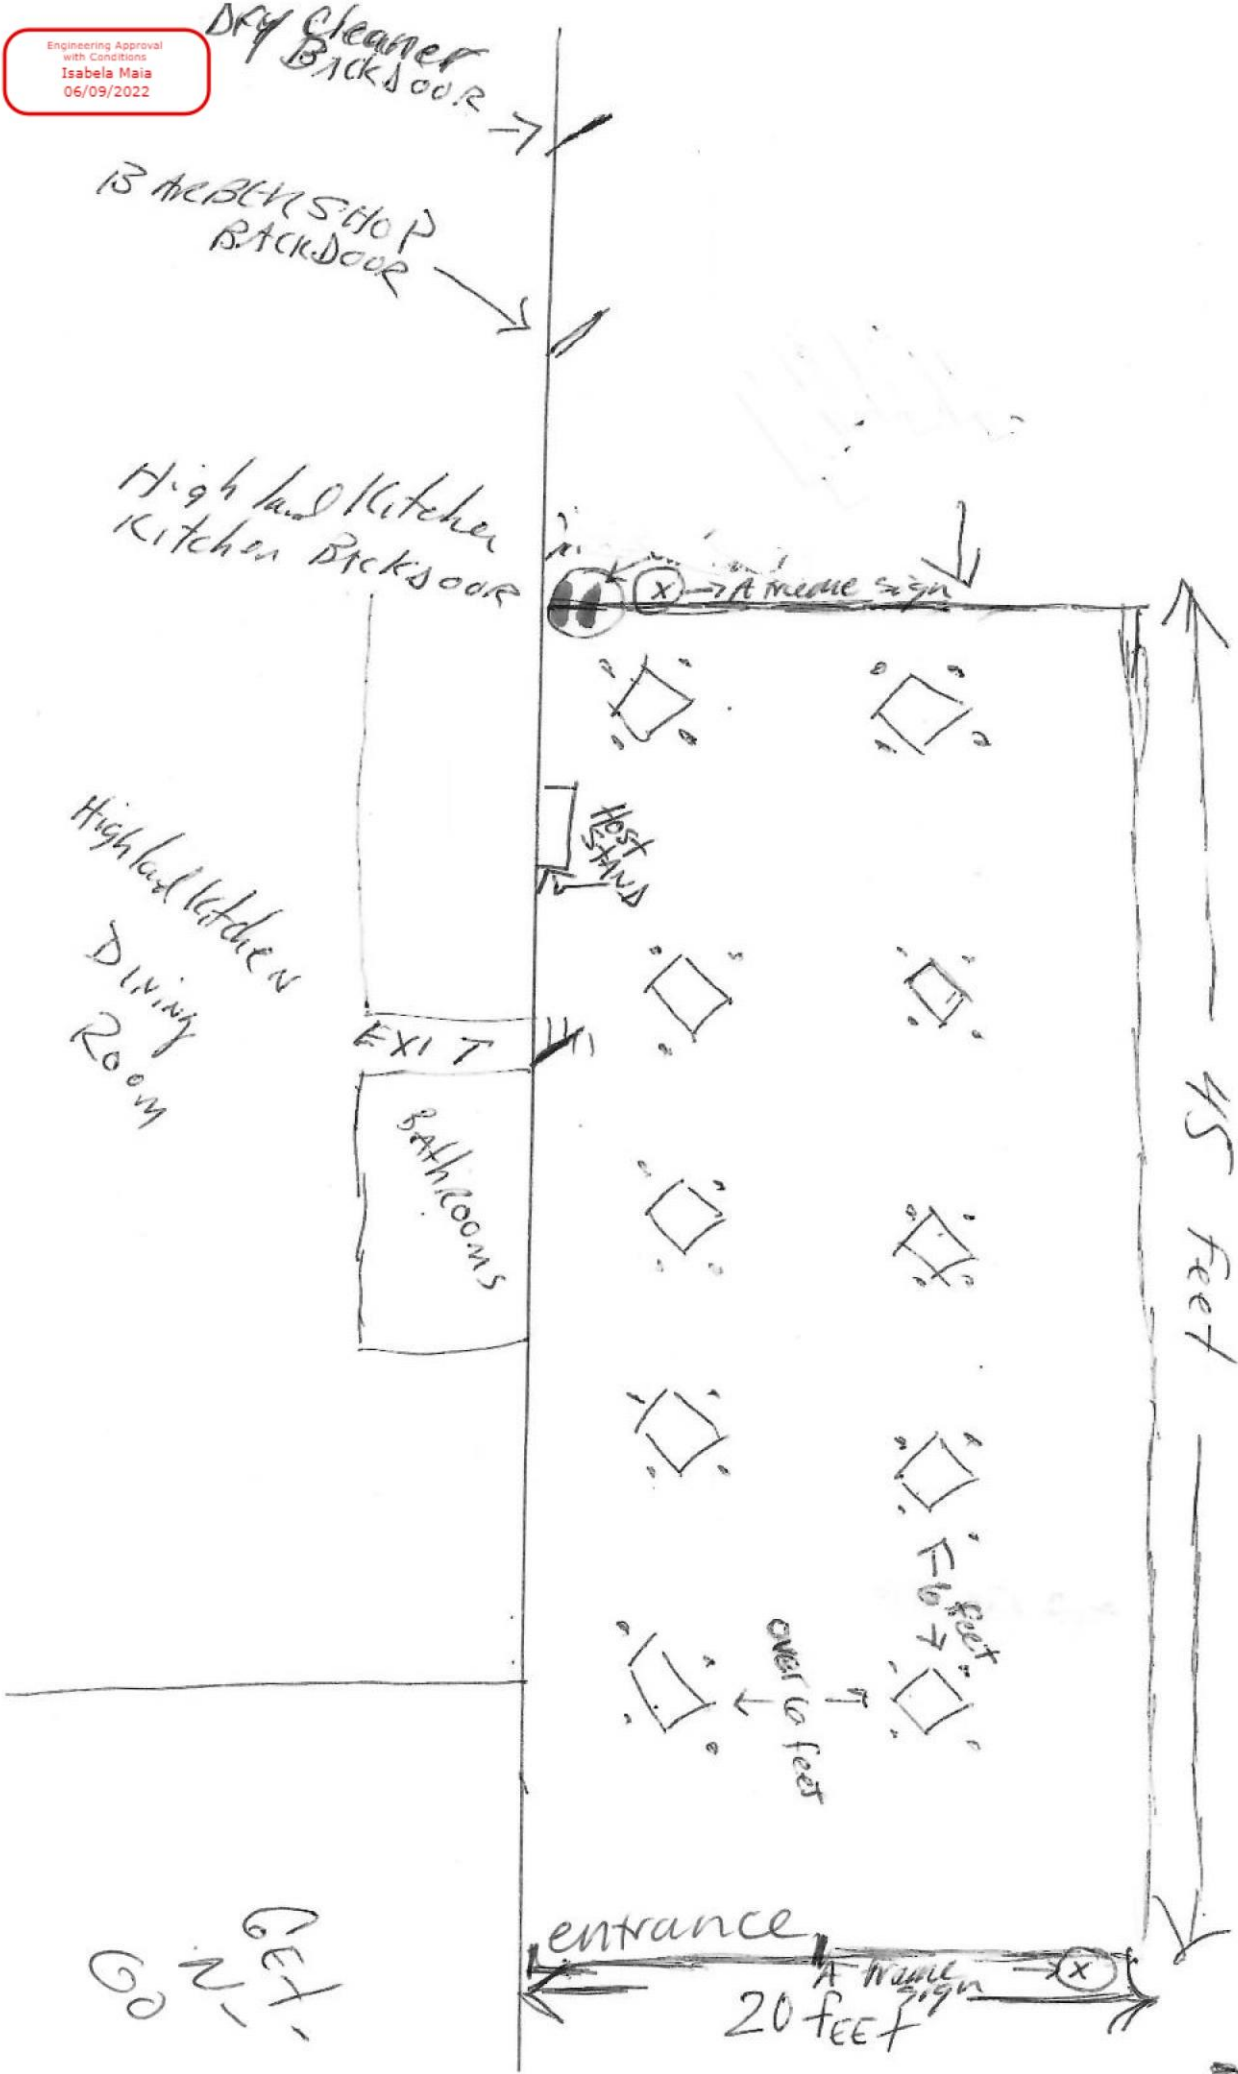

PUBLIC EVENT/SPECIAL ALCOHOL LICENSE APPLICATION

City of Somerville, Commonwealth of Massachusetts

Application #: PEL22-000091

File #: 22-009700

Application for: Special Alcohol, Wine and Malt**Organization name:** Forge Baking Company**Description:** A Cambridge school, Peabody Terrace Children Center, is hosting an appreciation night for their teachers.**Date(s):** 6/24**Setup starts at (time):** 6pm**Cleanup after the event ends at (time):** 10pm**Entertainment:** none**Attendees:**

Max attendance at one time: 60

Maximum attendees accommodated: 60

Attendee fees or suggested donations: none**Social or cultural benefits:**

none

Event Contact: Courtney Verhaalen**Alcohol service begins at:** 6:30pm**Event name:** NA**Location:** It is a large cafe with a big open space, a kitchen, and bakery.**Rain date(s):** none**Event starts at (time):** 6:30pm**Event ends at (time):** 9:30pm**Temporary Structures:** none

Total people attending: 60

Total Somerville residents attending: na

What is your budget for this event: 3000**Financial benefits:**

none

Event Contact Phone: 702-204-9901**Alcohol service ends at:** 9:30pm**Event Information**

Open to the public?

No

Food served?

Yes

Caterer used?

No

Alcohol served?

Yes

Grill/open-flame device used?

No

Streets blocked?

No

Sidewalks blocked?

No

Arrangements:

Police Detail:

No

Parking (for Attendees)?

No

Restrooms?

No

Liability Insurance?

No

Will any public parks be used?

No

Has the event occurred in the last two years?

No

If yes, Describe

There will be pizza that we will make for them

Forge Baking Company

Alcohol to be served: Wine and Malt, Indoors A table in the cafe

Approval Conditions:

LICENSING COMMISSION LICENSE APPLICATION

City of Somerville, Commonwealth of Massachusetts

Application #: ALM22-000094

File #: 17-013170

Business Name: Davis square food services**Amendment Type:** Changing Manager**Location:** 37 DAVIS SQUARE

APPLICANT**Company Name:** Boston Burger Company**Business Address:**

37 Davis Sq

Somerville , Ma 02144

Enter your current business license # AL17-000119**Do you currently serve alcohol?** Yes**ARE YOU TRANSFERRING/ISSUING/PLEDGING STOCK, OR
ARE YOU CHANGING
DIRECTORS/OFFICERS/PARTNERS/TRUSTEES?** No**ARE YOU CHANGING THE NAME OF YOUR BUSINESS?** No**ARE YOU CHANGING YOUR MANAGER?** Yes**Name of old manager** Patrick Henderson**Name of new manager** Paul Malvone**ARE YOU ALTERING YOUR EXISTING PREMISES OR
OUTDOOR SEATING? SELECT YES TO INLCUDE OUTDOOR
SEATING FOR LICENSE** No**ARE YOU ADDING, OR ENDING, THE SERVICE OF
CORDIALS AND LIQUEURS?** No**ARE YOU CHANGING YOUR HOURS OF OPERATION?** No**ARE YOU CHANGING YOUR ENTERTAINMENT?** No**Total Devices indoors** 0**Total Devices Outdoors** 0.0**Have you ever received a Notice of Violation?** No**al**In the last 5 years, have you been found guilty, liable, or
responsible, in any judicial or administrative proceeding, for
any violation of the City Wage Theft Ordinance or any State
or Federal laws or regulations regulating the payment of
wages?
<ahref=../Documents/149/WAGE%20THEFT%20ORDINANCE.pdf
target=NEW>City Wage Theft Ordinance**You must read and accept the above stated terms &
conditions** Yes**You must read and accept the above stated terms &
conditions** Yes**Approved By:**
City Treasurer, Approved