


Blacksnake @ ISU

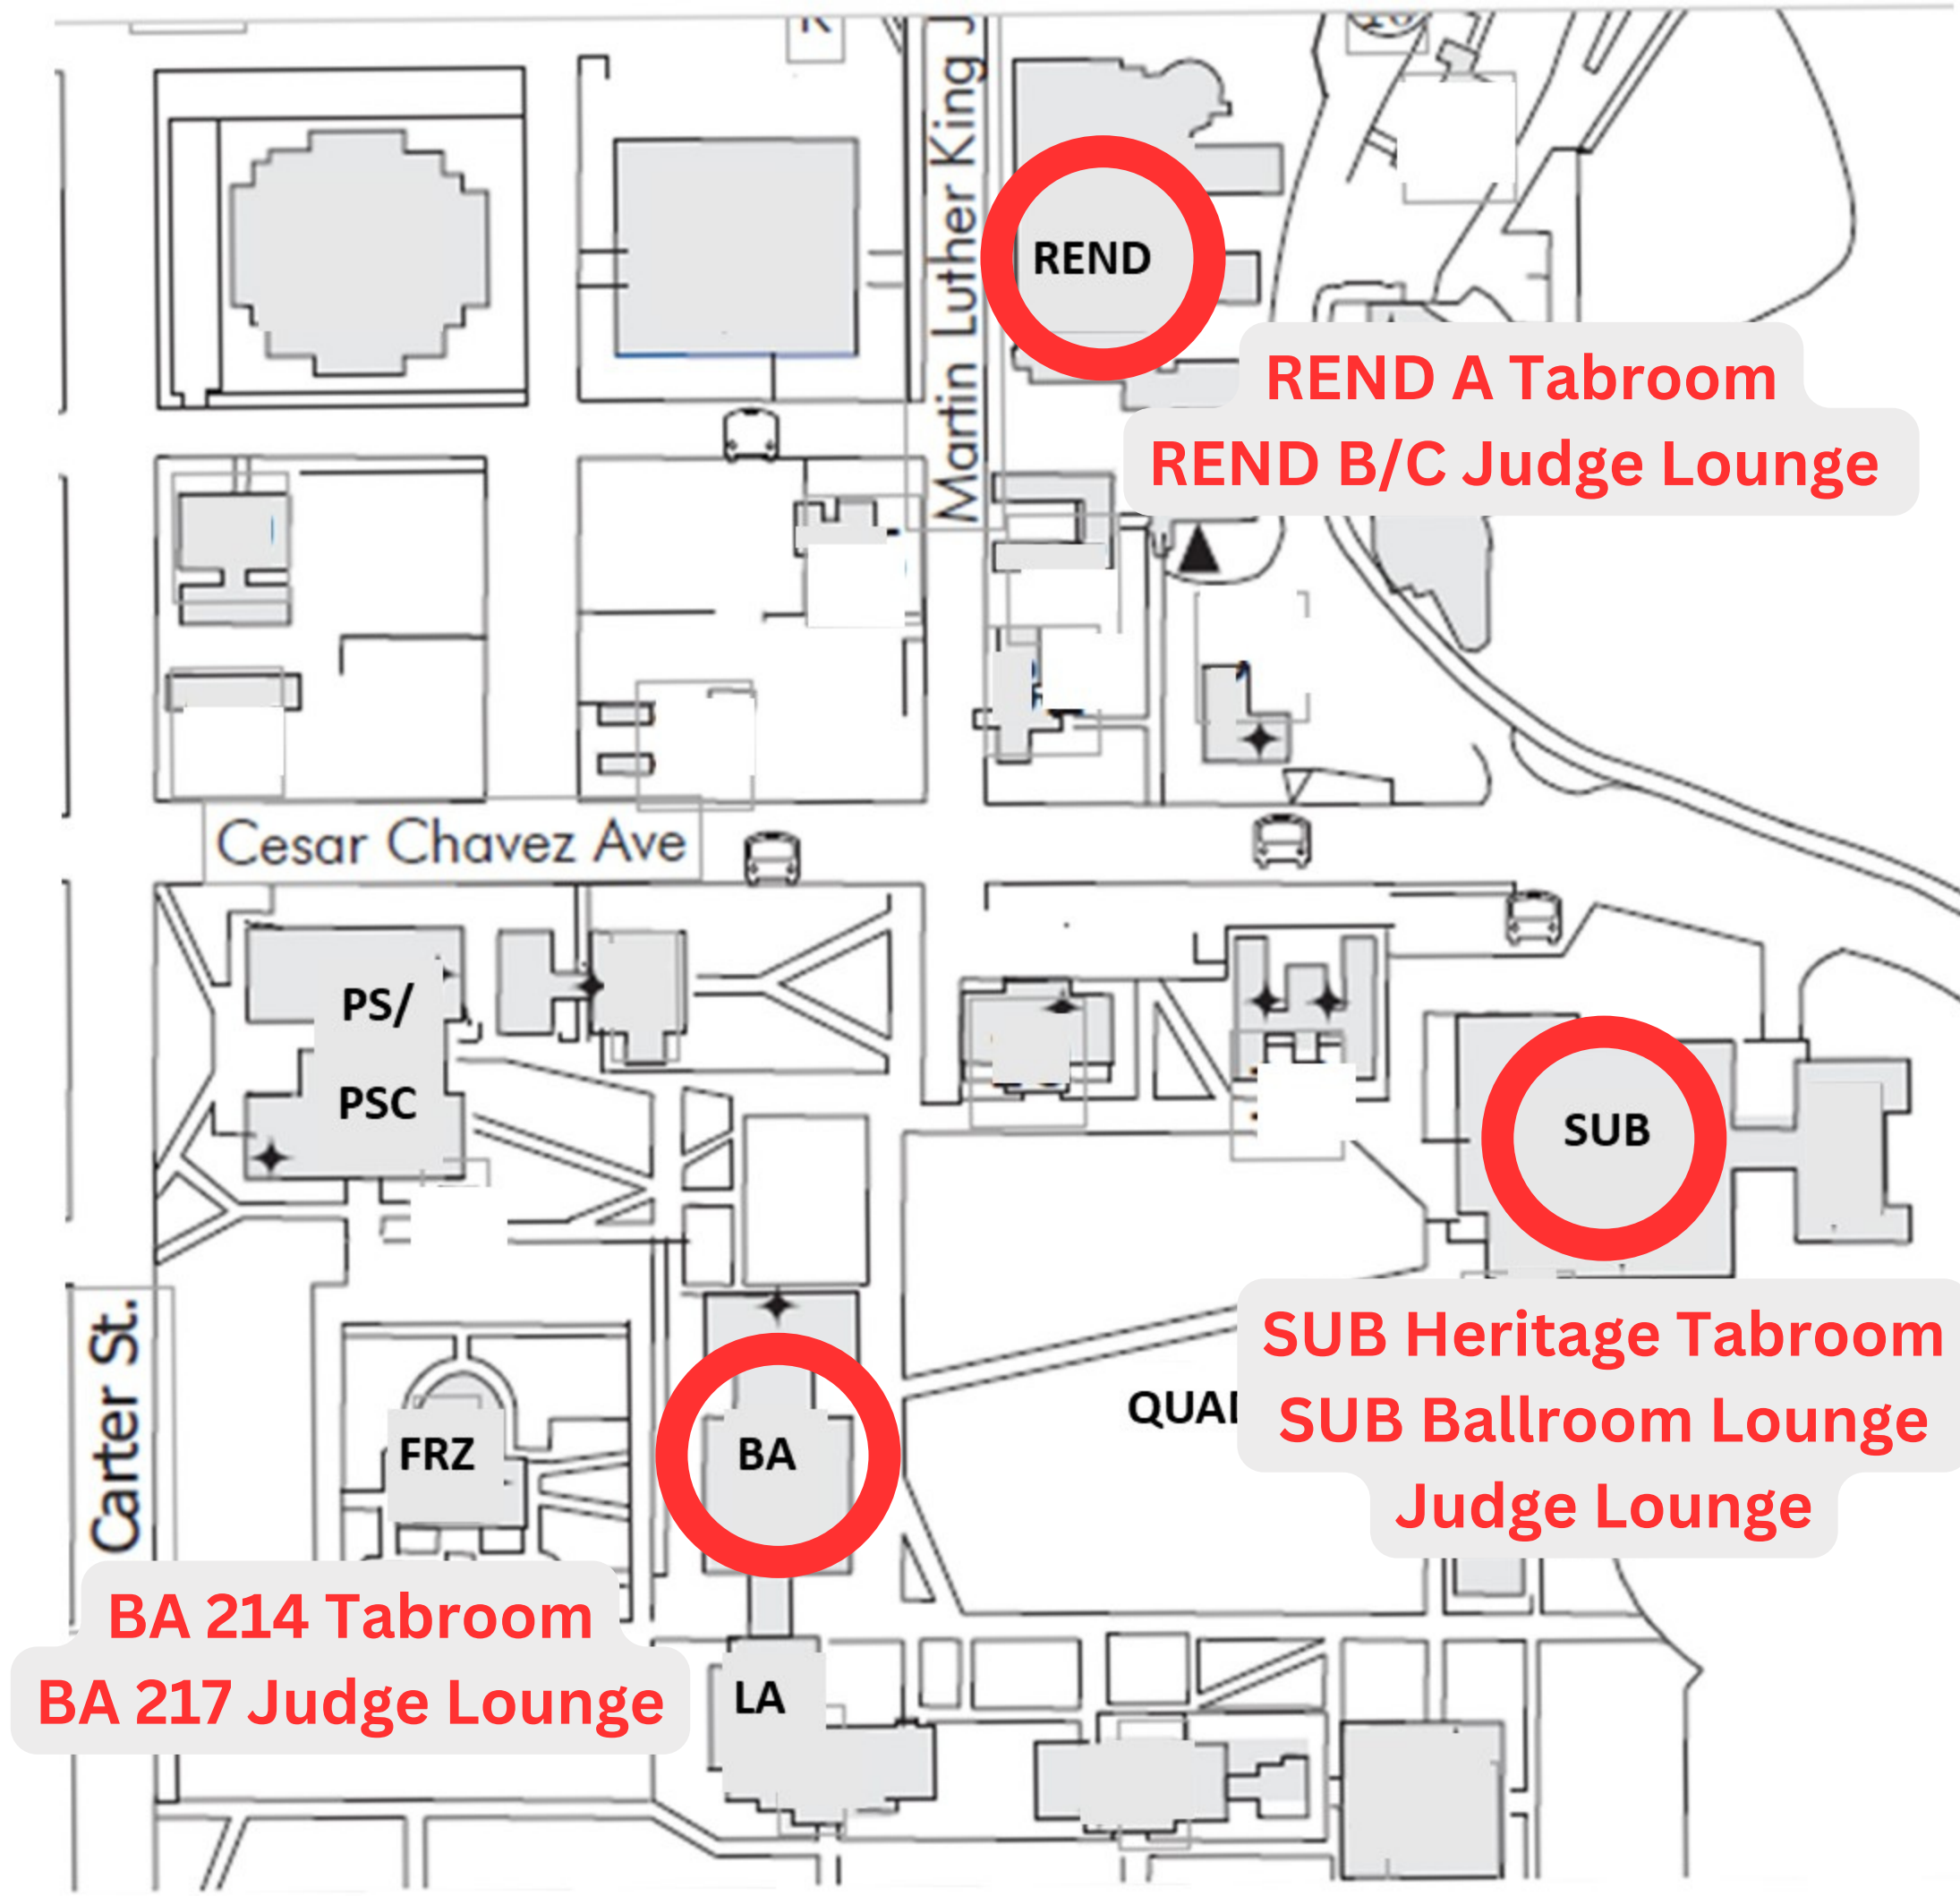


(BA) BUSINESS ADMINISTRATION
(LA) LIBERAL ARTS - KEGEL
(PS)/(PSC) PHYSICAL SCIENCE /
COMPLEX
(SUB) STUDENT UNION
(REND) RENDEZVOUS



Registration

Judge
Lounge

Tab

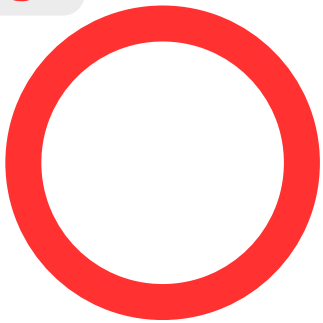


Student Commons
Opening/Awards

Student Commons

3rd Floor
Lounge

Business Administration (BA)

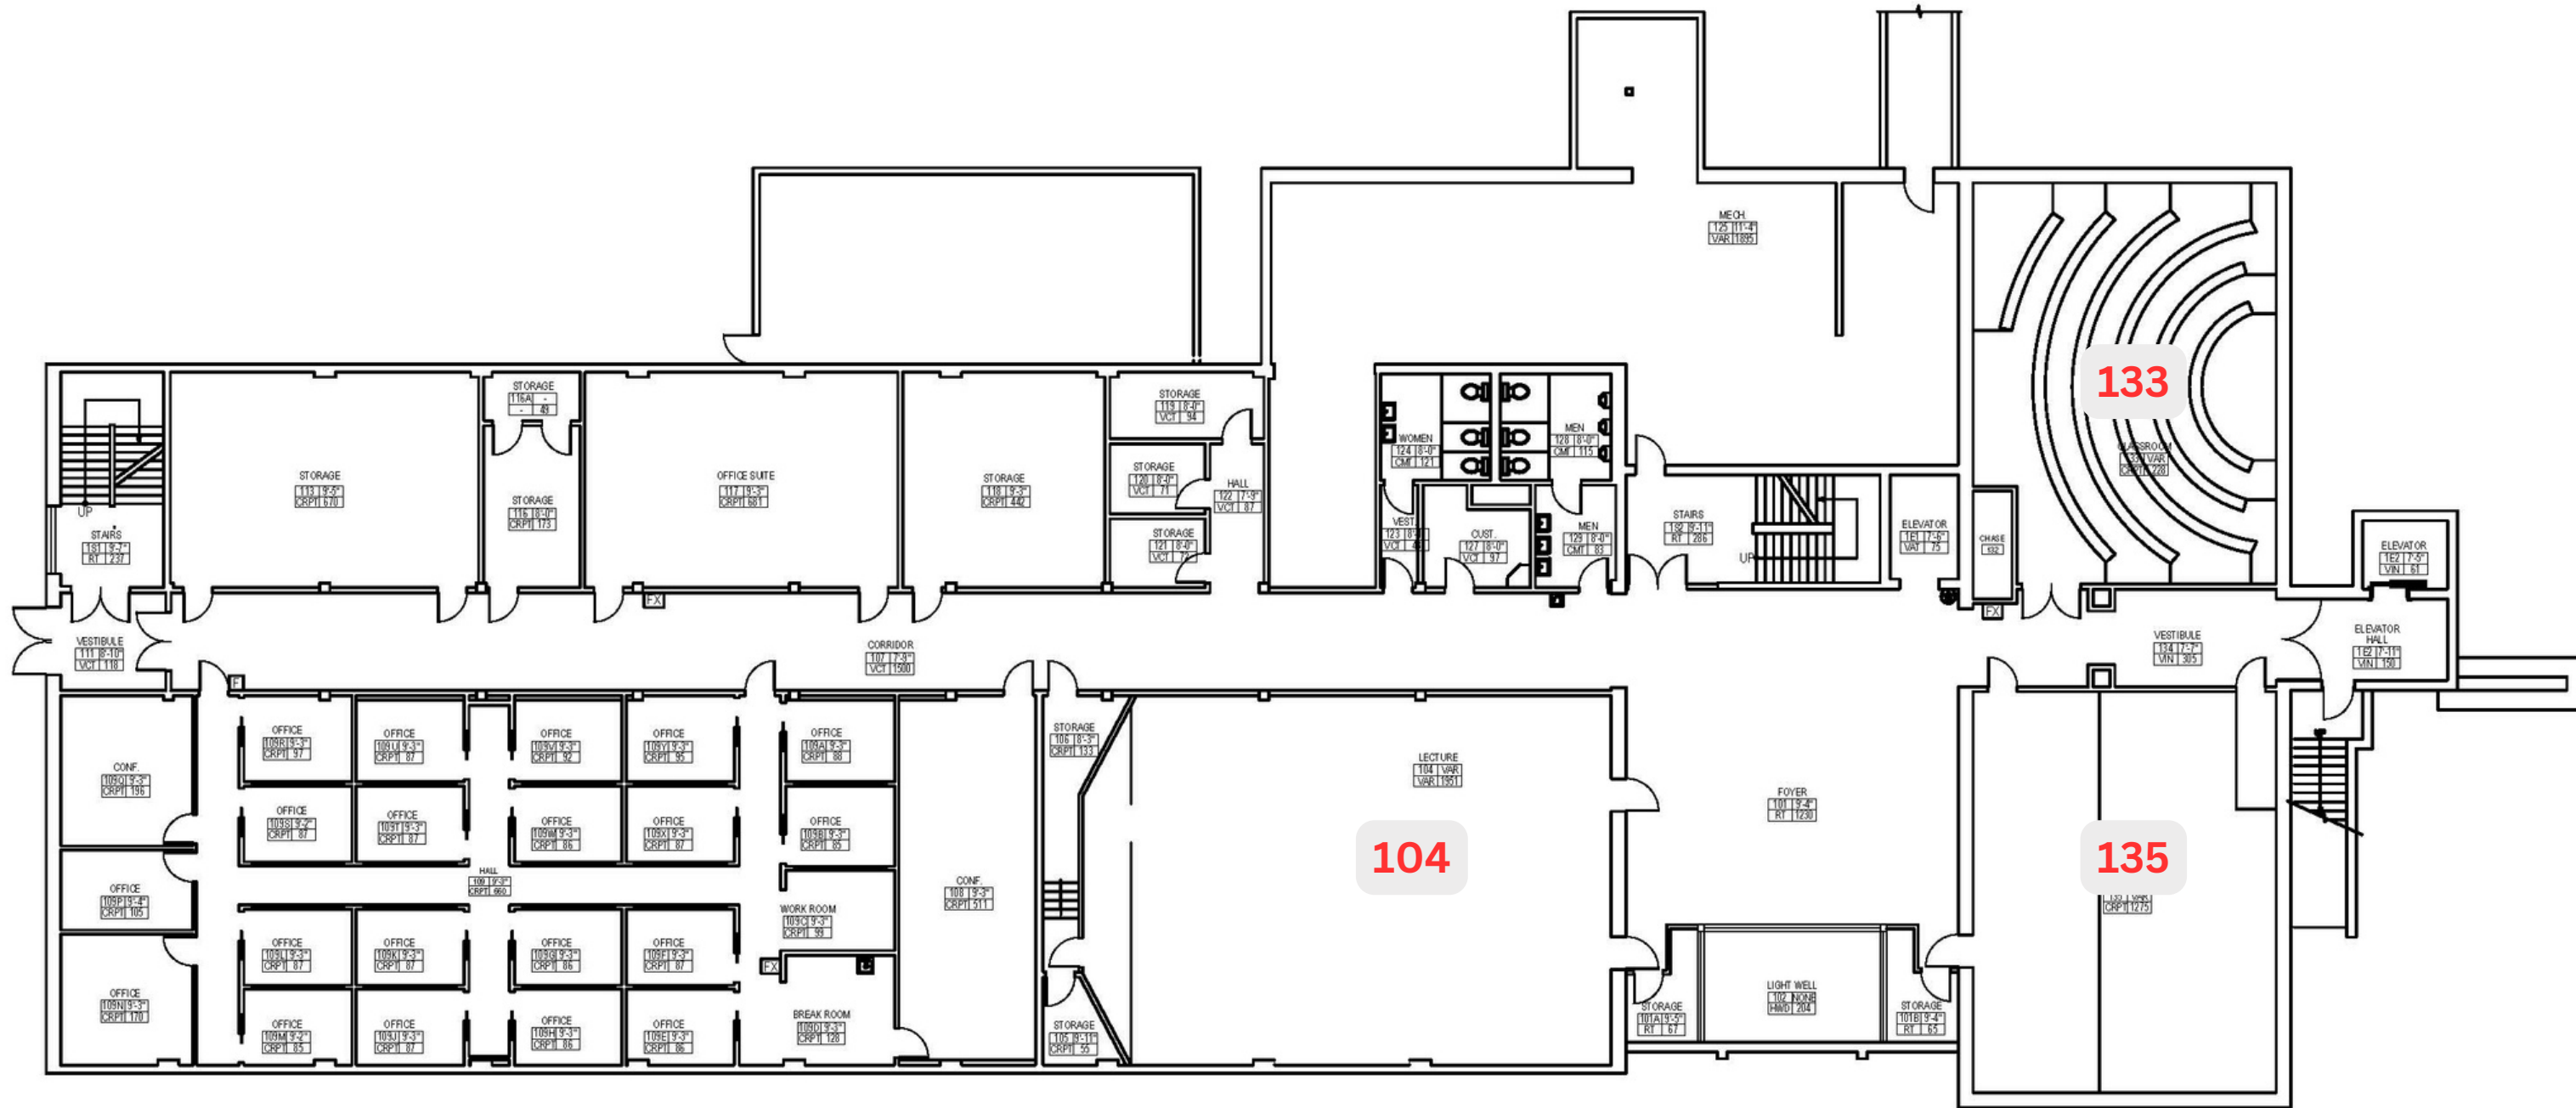


05 - BUSINESS ADMINISTRATION - FLOOR 1- OVERALL FLOOR PLAN

SCALE: Not to Scale



Business Administration (BA)

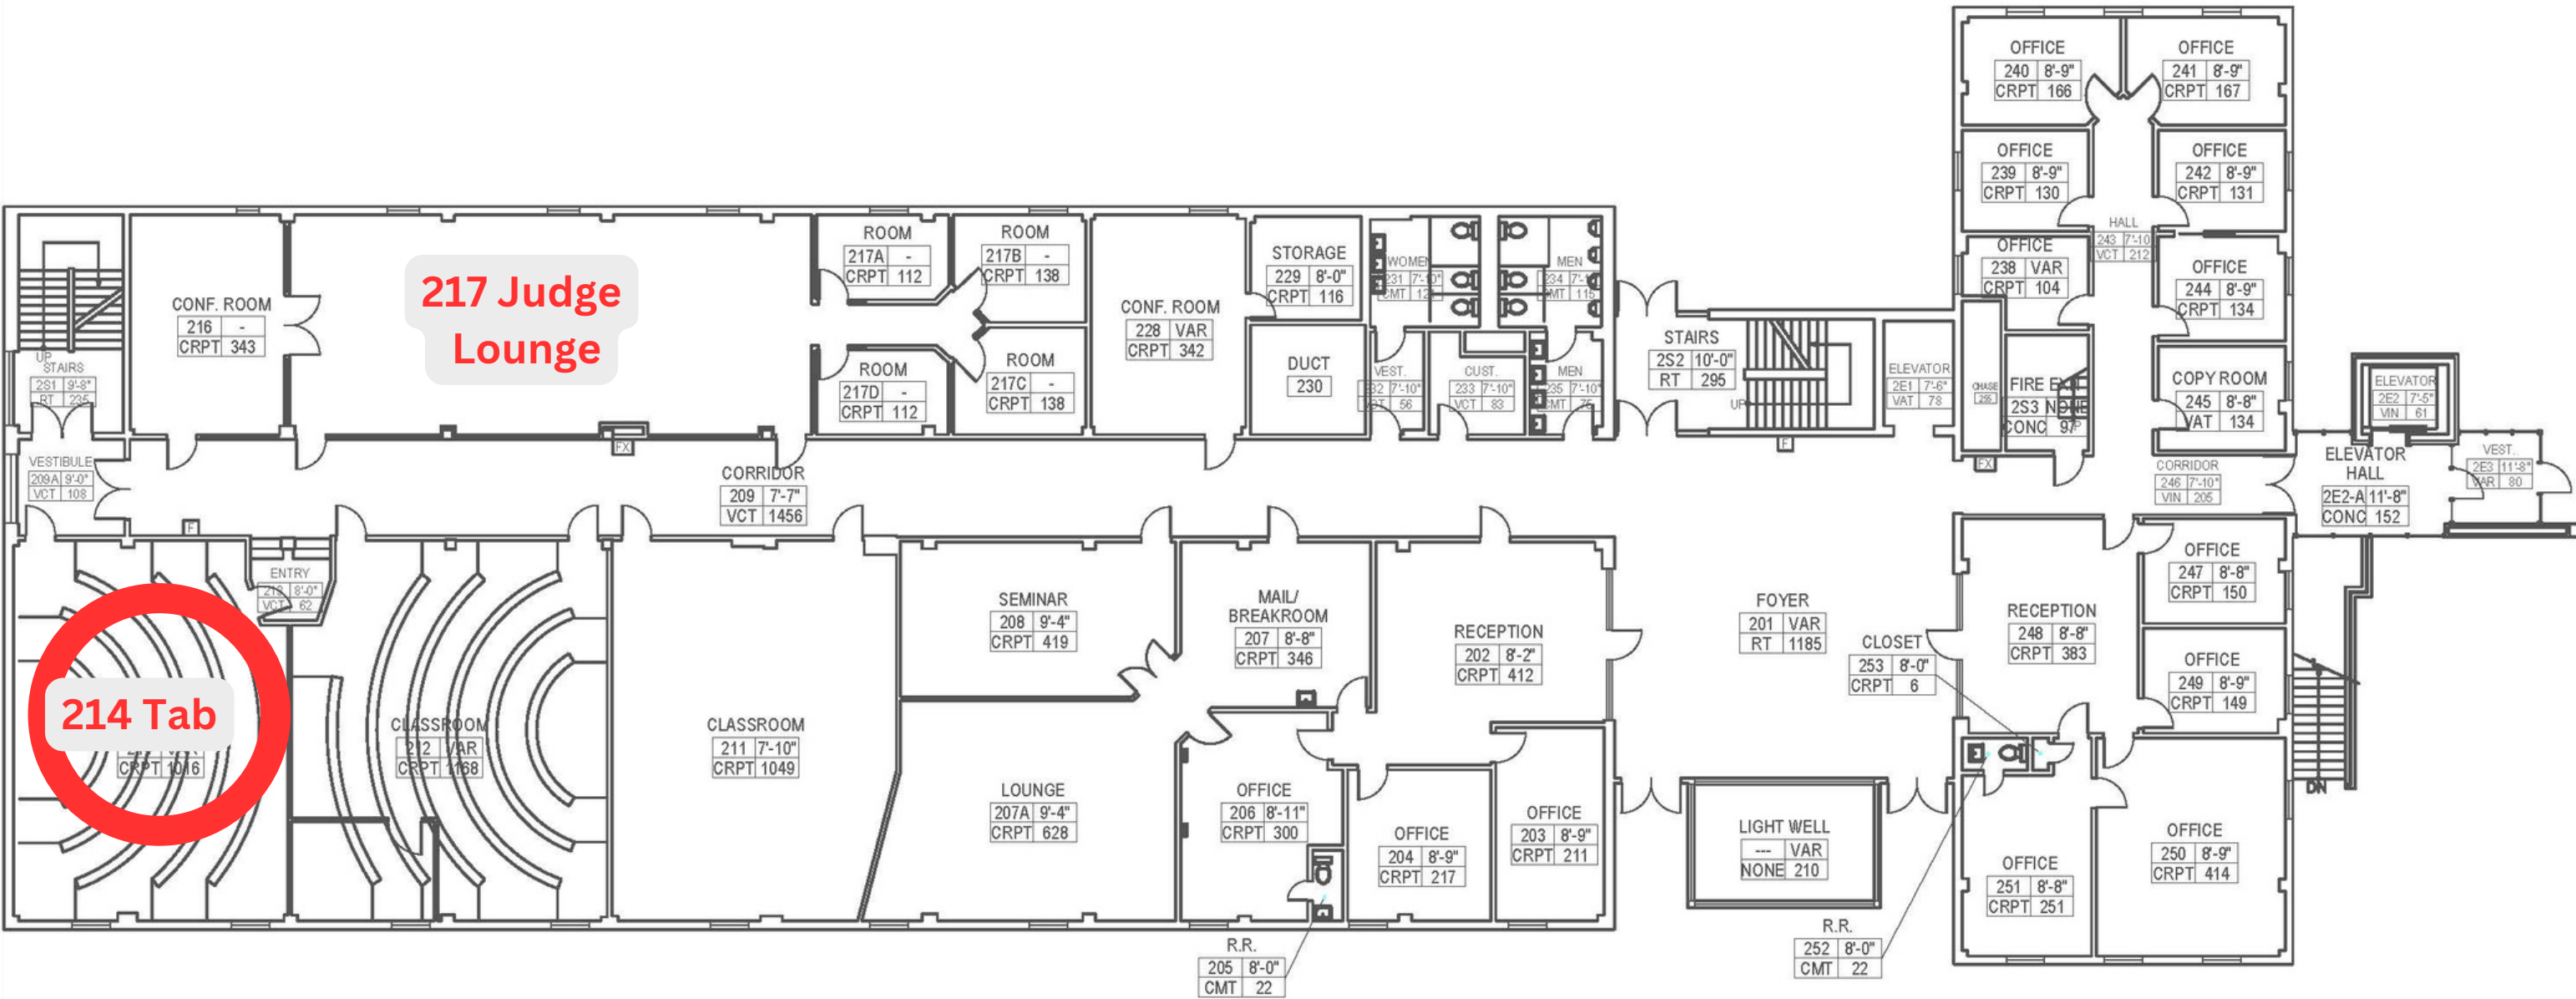

2ND FLOOR - BLDG. 05 - BUSINESS
SCALE: Not to Scale





05 - BUSINESS ADMINISTRATION - LEVEL 3 - OVERALL - FLOOR PLAN

SCALE: Not to Scale



