

TIMBER LOFTS

300 WEST FLORIDA STREET (WALKER'S POINT)
MILWAUKEE, WI



TIMBERLOFTS MIXED USE NEW DEVELOPMENT STREET LEVEL RETAIL SPACE AVAILABLE FOR LEASE



MARIANNE BURISH

Executive Vice President

D 414.270.4109

C 414.305.3070

E marianne.burish@transwestern.com

100 East Wisconsin Avenue, Suite 1630

Milwaukee, WI 53202

T 414.225.9700 W www.transwestern.com/milwaukee


GENERAL INFORMATION

Fantastic new retail space on vibrant Florida Street in Walker's Point! Located smack between the Iron Horse Hotel and the South 2nd Street foodie corridor is this sweet little assortment of retail storefronts in the fabulous new Timberlofts mixed use apartment and retail development. Fabulous new small denomination street level retail space opportunities with tons of hi-vis "look at me!" retail window line in. This quickly redeveloping area has lots of opportunity for any retailer needing smaller high-quality space in a growing trade area. Make your business the next to join other area retailers such as Gigi's, Tailored Salon, Strike Bridal Bar, Reginald Baylor Art Gallery, Milwaukee Boot Company, Greige Bakery, and many others who are making Walker's Point a new shopping destination. Call today to discuss your retail space needs!

Building Type:	Mixed use redevelopment. Apartments upstairs with 1 st floor commercial retail space.
Available Space	Retail 1 – 1,307 rsf Retail 2 – 1,589 rsf Retail 3 – <u>1,357 rsf</u> TOTAL 4,253 rsf
Net Lease Rate	\$20.00 to \$24.00/sf
Tenant Improvements	Negotiable to qualified credit
Minimum Lease Term	5 Years
Real Estate Taxes & Operating Expenses	\$8.00/sf estimated; base year applies
Utilities Heating Air Conditioning Overhead Lights & Outlets Water & Sewer Expense Janitorial - Premises	Separately metered; payable by Tenant. Separately metered; payable by Tenant. Separately metered; payable by Tenant. Included (to be sub metered if restaurant/bar) By Tenant
Parking	Street parking plus limited on-site surface spaces; call to discuss.
ADA & Life Safety Compliant	Yes
Occupancy	Mid 2020

All information is furnished from sources judged to be reliable; however, no guarantee is made as to its accuracy or completeness.

FLOOR PLAN – MULTI TENANT

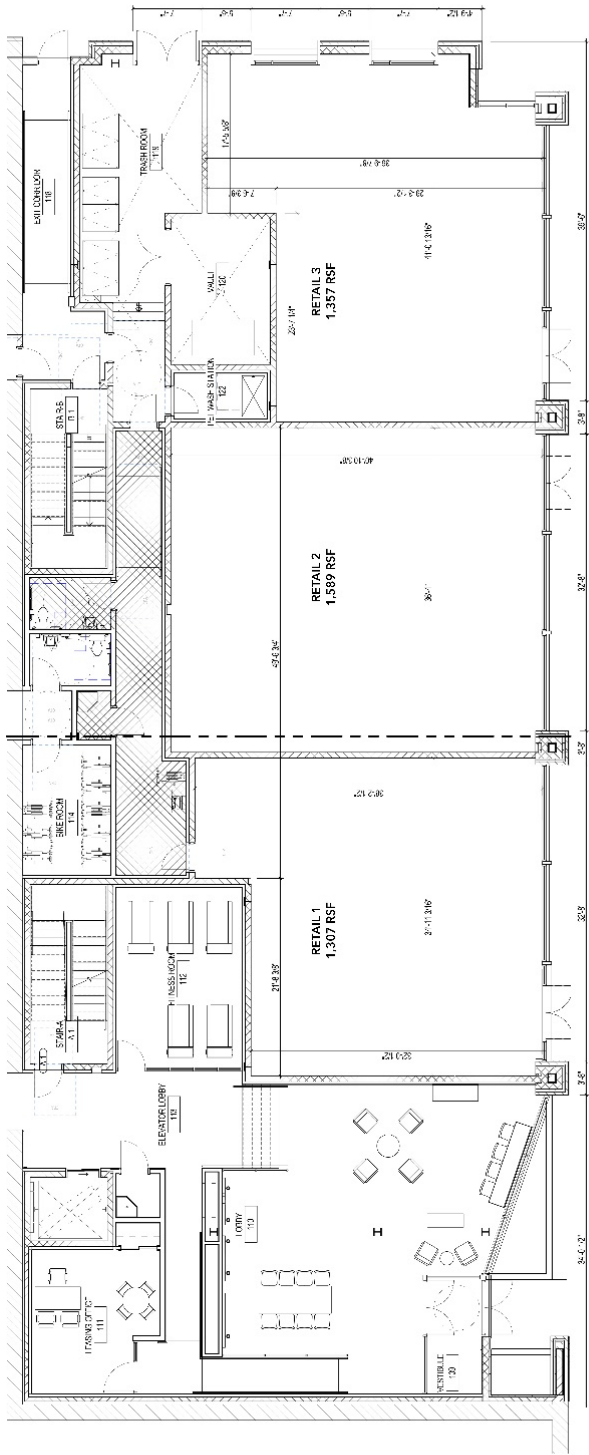

1 LEVEL 1 PLAN - NEW CONSTRUCTION - RETAIL OPTION 1
SCALE: 3/16" = 1'-0"

RETAIL 1	1,307 RSF
RETAIL 2	1,589 RSF
RETAIL 3	1,357 RSF
TOTAL	4,253 RSF

TIMBERLOFT RETAIL SPACE


RETAIL SPACE - OP 1
SCALE: 3/16" = 1'-0"

Engberg Anderson Project No. 172830.00




MILWAUKEE | MADISON | LOS ANGELES | CHICAGO

FLOOR PLAN – SINGLE TENANT

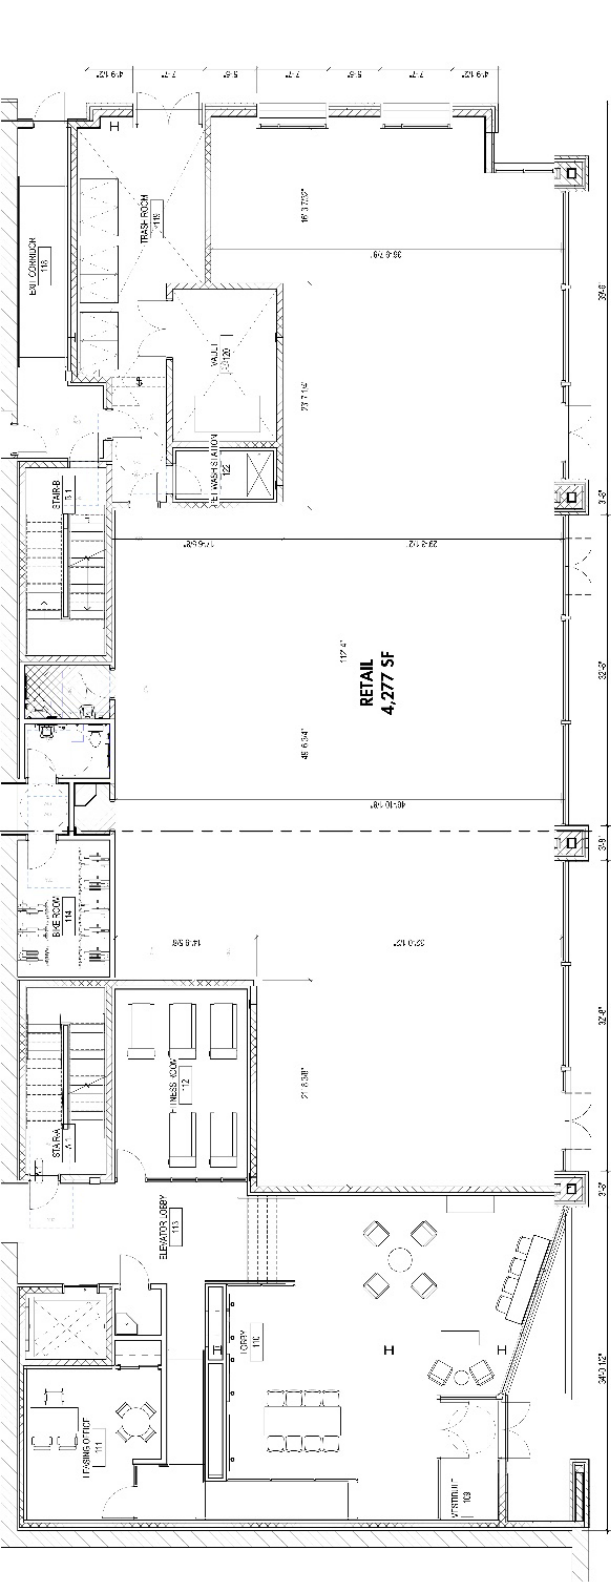

1 LEVEL 1 PLAN - NEW CONSTRUCTION - RETAIL OPTION 2
SCALE: 3/8" = 1'-0"

MAP OF AREA ATTRACTIONS/NEW DEVELOPMENTS

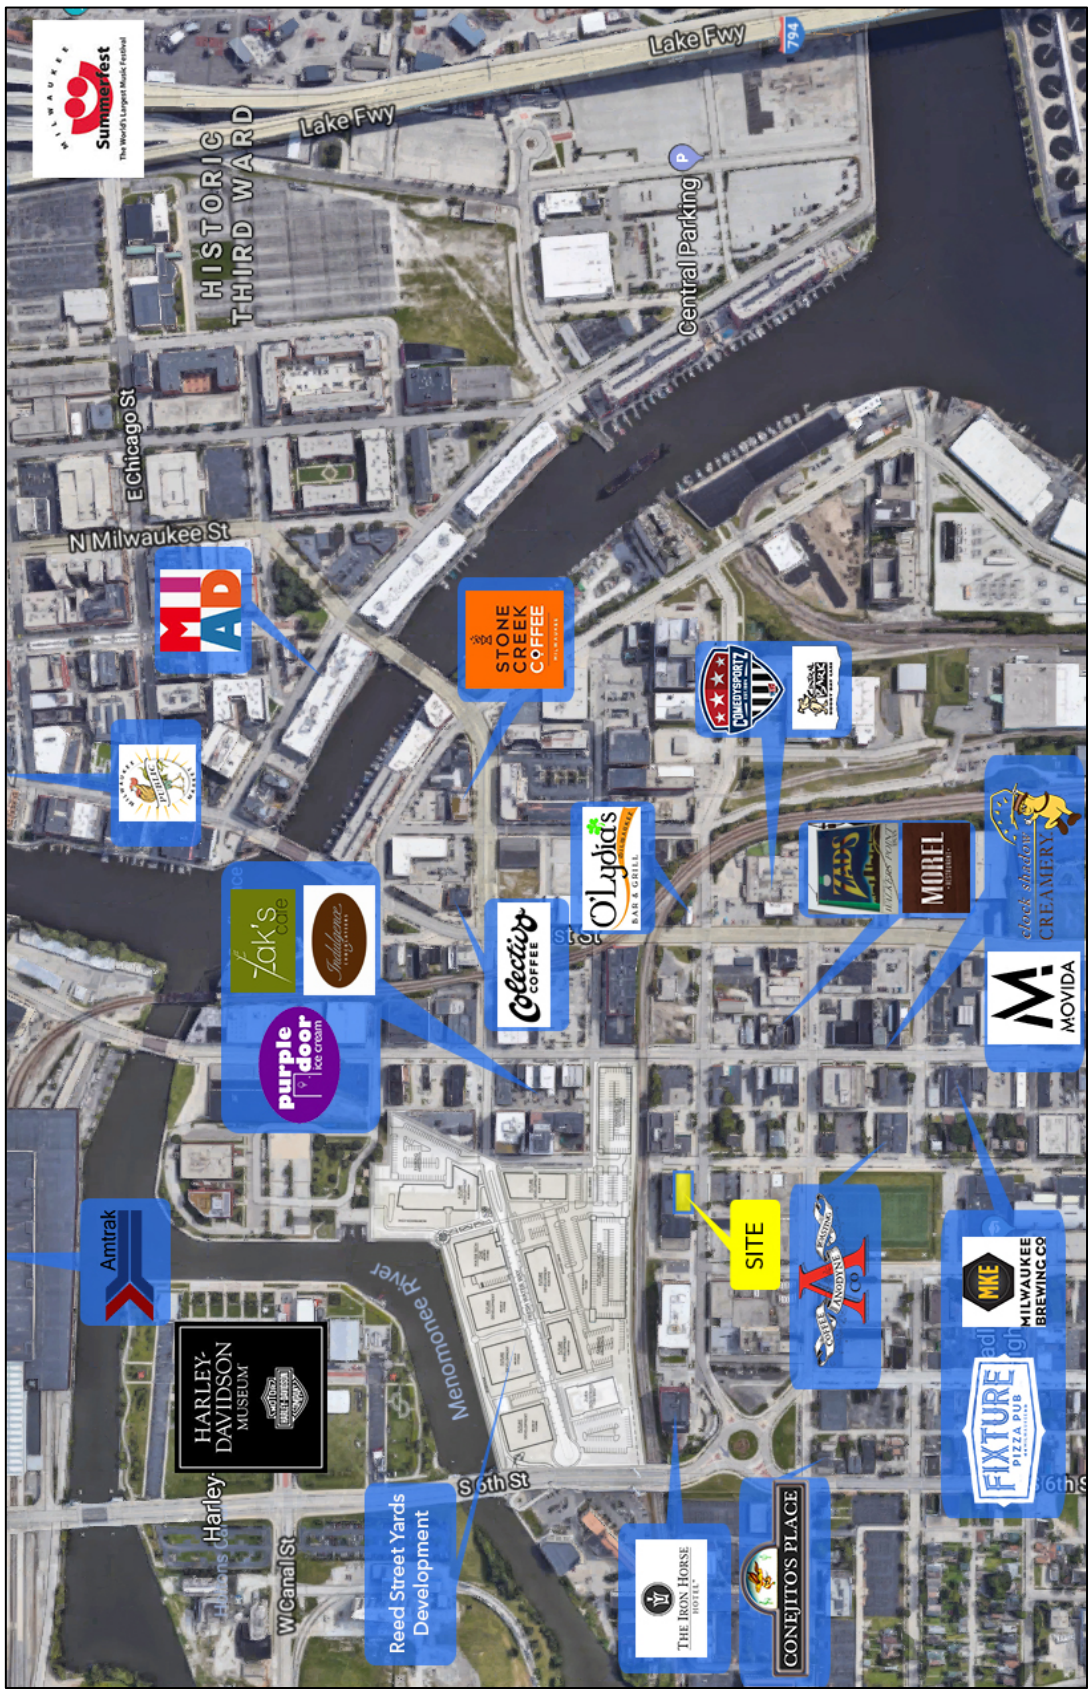


RADIUS DEMOGRAPHICS

Demographics	1-mile	3-mile	5-mile
Population	16,422	200,563	466,708
Households	6,201	76,249	177,162
Median HH Income	\$49,429	\$33,210	\$38,604

2017-2022 Annual Growth Projections

Population	0.37%	0.37%	0.37%
Households	0.40%	0.40%	0.40%
Median HH Income	2.51%	2.51%	2.51%

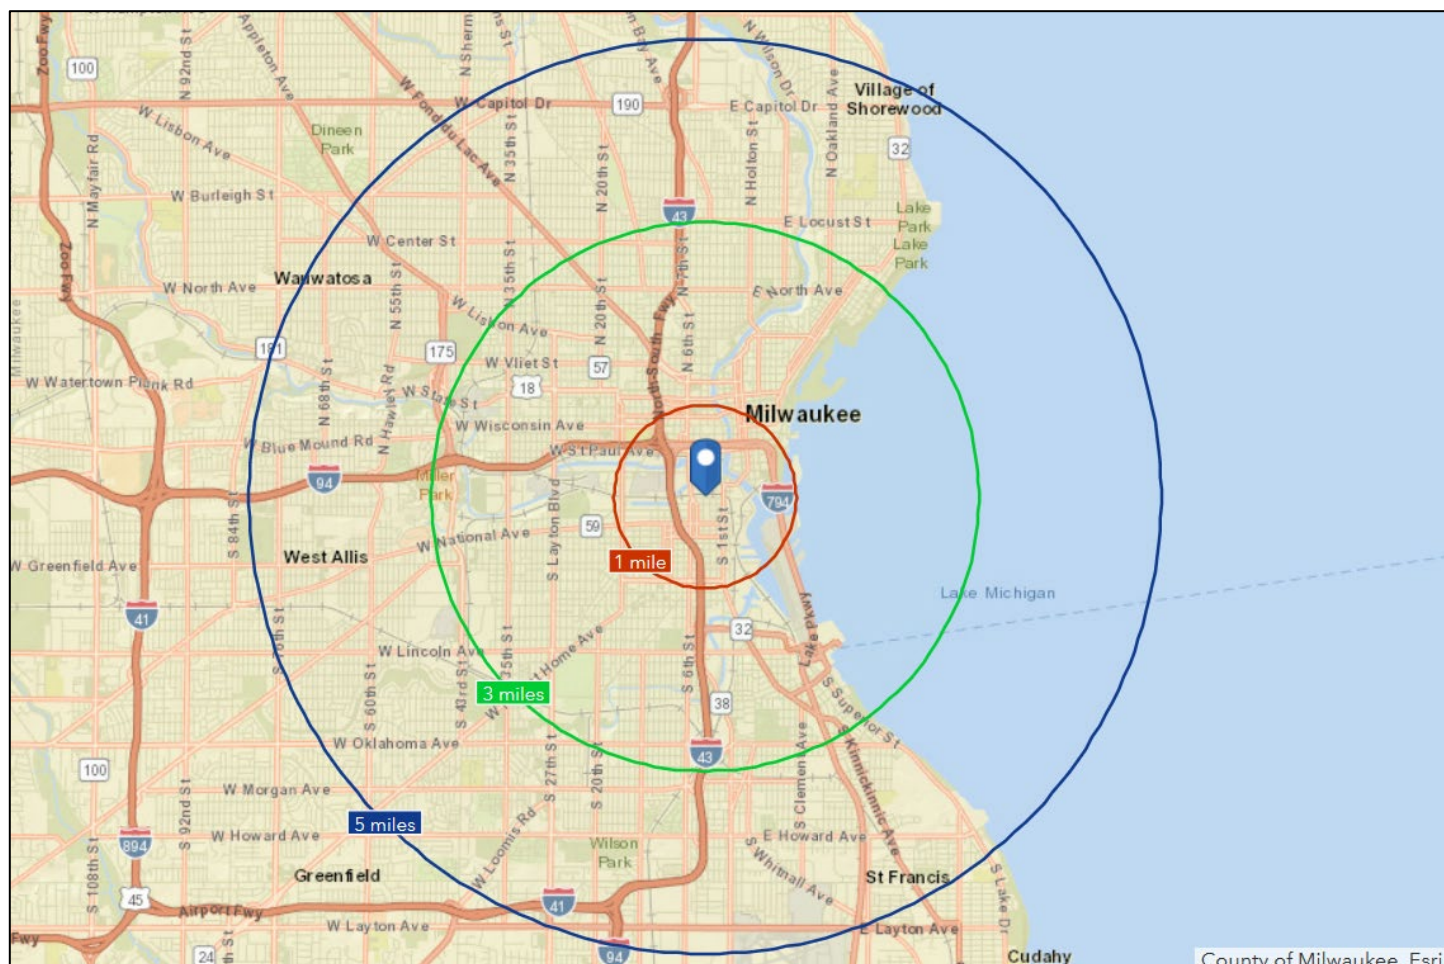

DISCLOSURE TO NON-RESIDENTIAL CUSTOMERS

1 Prior to negotiating on your behalf the brokerage firm, or an agent associated with the firm, must provide you the
2 following disclosure statement:

3 **DISCLOSURE TO CUSTOMERS** You are a customer of the brokerage firm (hereinafter Firm). The Firm is either an agent
4 of another party in the transaction or a subagent of another firm that is the agent of another party in the transaction. A
5 broker or a salesperson acting on behalf of the Firm may provide brokerage services to you. Whenever the Firm is
6 providing brokerage services to you, the Firm and its brokers and salespersons (hereinafter Agents) owe you, the
7 customer, the following duties:

8 (a) The duty to provide brokerage services to you fairly and honestly.

9 (b) The duty to exercise reasonable skill and care in providing brokerage services to you.

10 (c) The duty to provide you with accurate information about market conditions within a reasonable time if you request
11 it, unless disclosure of the information is prohibited by law.

12 (d) The duty to disclose to you in writing certain Material Adverse Facts about a property, unless disclosure of the
13 information is prohibited by law (see lines 42-51).

14 (e) The duty to protect your confidentiality. Unless the law requires it, the Firm and its Agents will not disclose your
15 confidential information or the confidential information of other parties (see lines 23-41).

16 (f) The duty to safeguard trust funds and other property held by the Firm or its Agents.

17 (g) The duty, when negotiating, to present contract proposals in an objective and unbiased manner and disclose the
18 advantages and disadvantages of the proposals.

19 Please review this information carefully. An Agent of the Firm can answer your questions about brokerage services,
20 but if you need legal advice, tax advice, or a professional home inspection, contact an attorney, tax advisor, or home
21 inspector. This disclosure is required by section 452.135 of the Wisconsin statutes and is for information only. It is a
22 plain-language summary of the duties owed to a customer under section 452.133(1) of the Wisconsin statutes.

23 **CONFIDENTIALITY NOTICE TO CUSTOMERS** The Firm and its Agents will keep confidential any information given to the
24 Firm or its Agents in confidence, or any information obtained by the Firm and its Agents that a reasonable person
25 would want to be kept confidential, unless the information must be disclosed by law or you authorize the Firm to
26 disclose particular information. The Firm and its Agents shall continue to keep the information confidential after the
27 Firm is no longer providing brokerage services to you.

28 The following information is required to be disclosed by law:

29 1. Material Adverse Facts, as defined in Wis. Stat. § 452.01(5g) (see lines 42-51).

30 2. Any facts known by the Firm or its Agents that contradict any information included in a written inspection
31 report on the property or real estate that is the subject of the transaction.

32 To ensure that the Firm and its Agents are aware of what specific information you consider confidential, you may
33 list that information below (see lines 35-41) or provide that information to the Firm or its Agents by other means. At a
34 later time, you may also provide the Firm or its Agents with other Information you consider to be confidential.

35 **CONFIDENTIAL INFORMATION:** _____

36 _____

37 _____

38 **NON-CONFIDENTIAL INFORMATION** (the following information may be disclosed by the Firm and its Agents): _____

39 _____

40 _____

41 _____ (Insert information you authorize to be disclosed, such as financial qualification information.)

42 **DEFINITION OF MATERIAL ADVERSE FACTS**

43 A "Material Adverse Fact" is defined in Wis. Stat. § 452.01(5g) as an Adverse Fact that a party indicates is of such
44 significance, or that is generally recognized by a competent licensee as being of such significance to a reasonable
45 party, that it affects or would affect the party's decision to enter into a contract or agreement concerning a transaction
46 or affects or would affect the party's decision about the terms of such a contract or agreement.

47 An "Adverse Fact" is defined in Wis. Stat. § 452.01(1e) as a condition or occurrence that a competent licensee
48 generally recognizes will significantly and adversely affect the value of the property, significantly reduce the structural
49 integrity of improvements to real estate, or present a significant health risk to occupants of the property; or information
50 that indicates that a party to a transaction is not able to or does not intend to meet his or her obligations under a
51 contract or agreement made concerning the transaction.

52 **NOTICE ABOUT SEX OFFENDER REGISTRY** You may obtain information about the sex offender registry and persons
53 registered with the registry by contacting the Wisconsin Department of Corrections on the Internet at
54 <http://www.doc.wi.gov> or by telephone at 608-240-5830.

No representation is made as to the legal validity of any provision or the adequacy of any provision in any specific transaction.
Copyright © 2016 by Wisconsin REALTORS® Association Drafted by Attorney Debra Peterson Conrad