

EXISTING SITE PLAN
SCALE: N.T.S.

TOTAL ACREAGE = 10.5 AC.
PROPERTY IS ZONED C-4 (PLANNED COMMERCIAL)

MCKNIGHT & HOSTERMAN ARCHITECTS ARE NOT RESPONSIBLE FOR THE ACCURACY OF SITE INFORMATION PROVIDED BY THE OWNER(S) AND/OR THEIR AUTHORIZED REPRESENTATIVES.




McKnight & Hosterman Architects, Inc.
3351 McDowell Road P.O. Box 370 Grove City, Ohio 43123 Phone (614) 875-1855 Homer Ray McKnight NCARB Certificate No. 18577

CROSSROADS EVANGELICAL CHURCH

NAPOLEON, OHIO

SEPTEMBER 13, 2013

212440

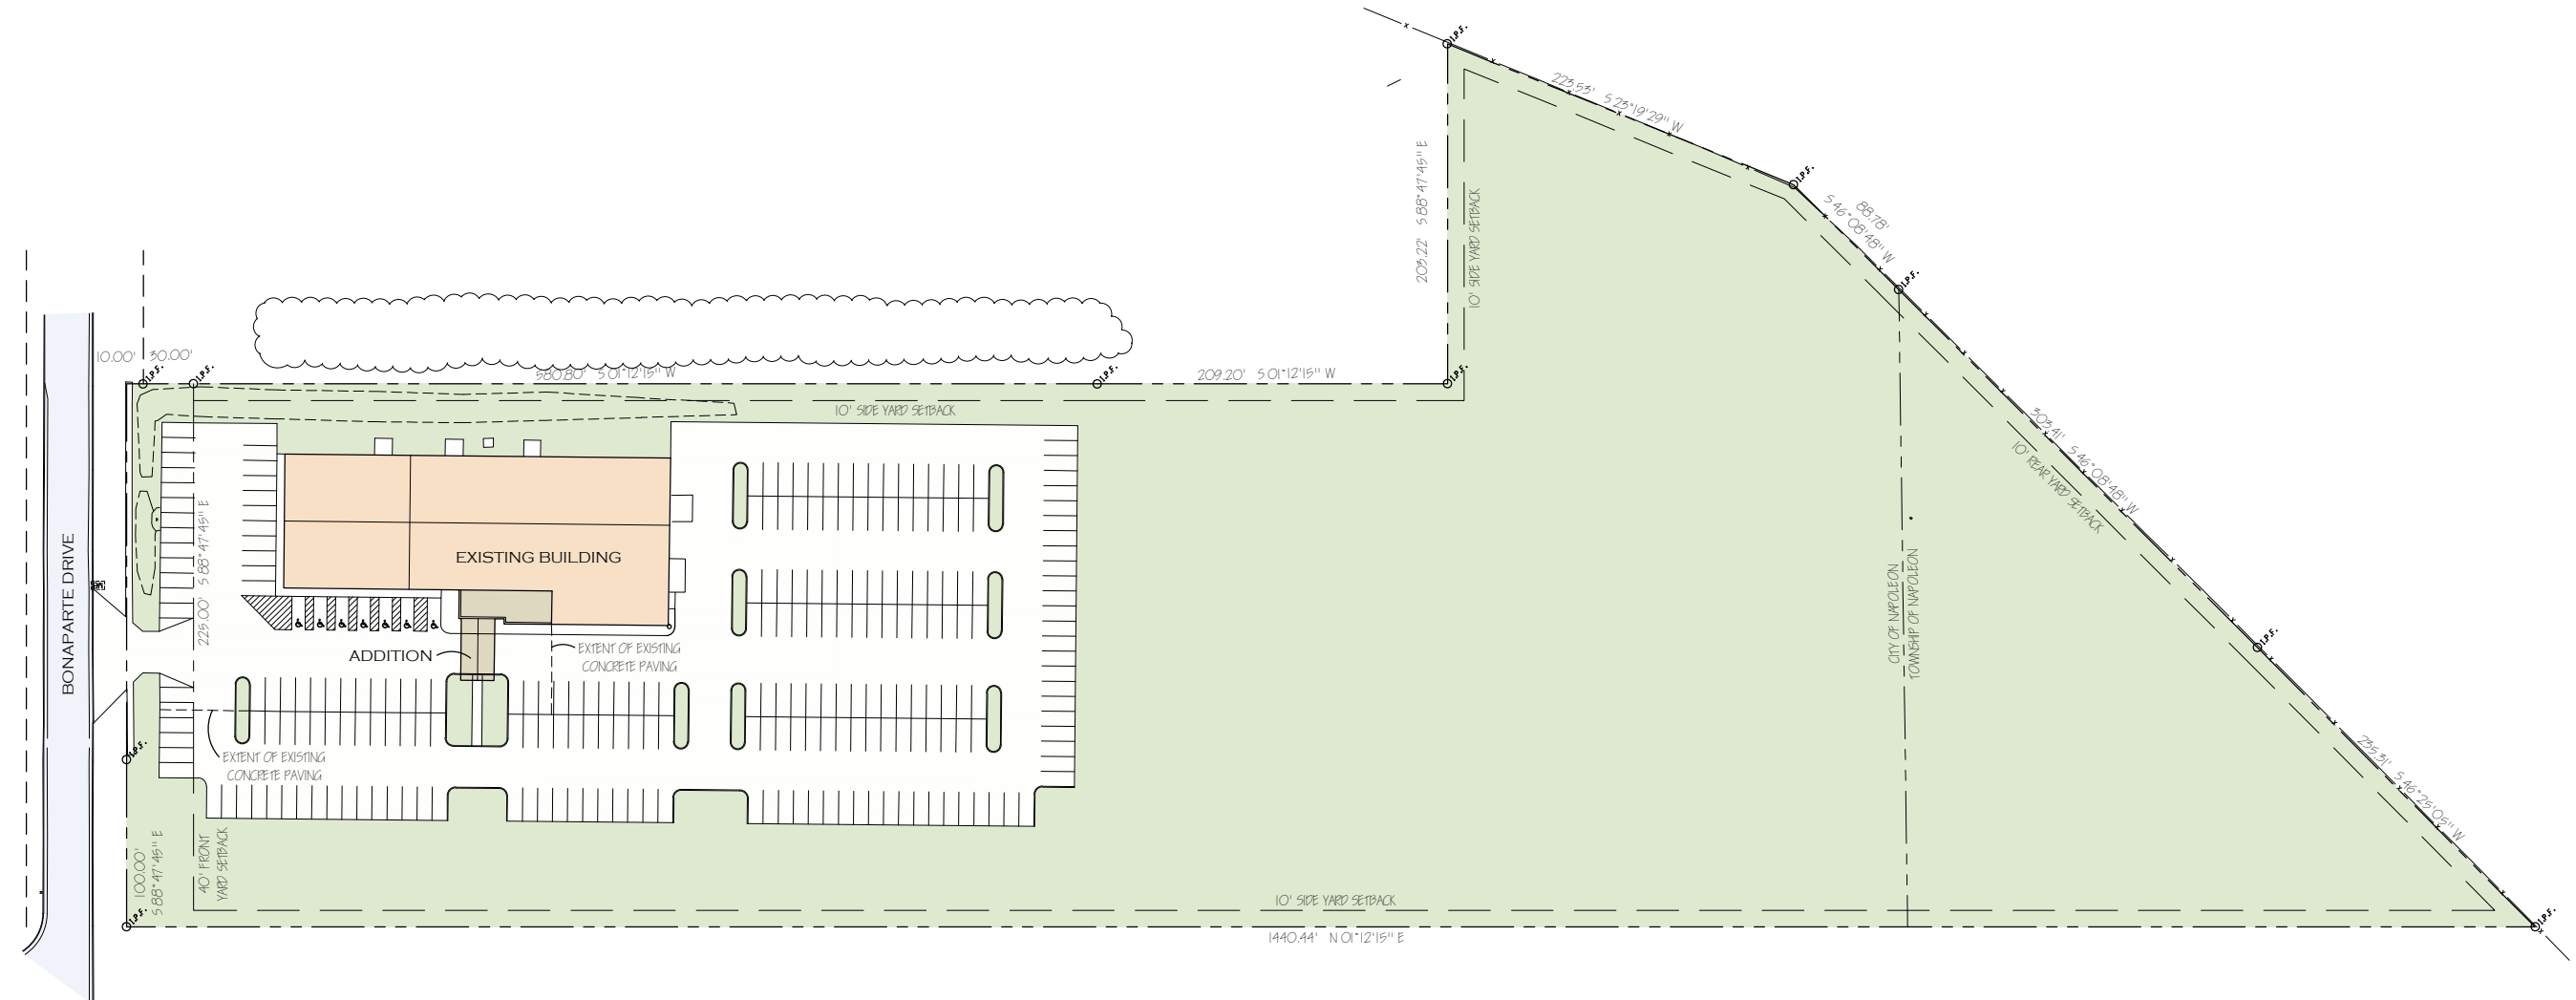

SITE PLAN
SCALE: N.T.S.

250 PARKING SPACES
INCLUDING 7 H.C. SPACES (1 VAN ACCESSIBLE)
(2:1 SEATING/PARKING RATIO)
(4:1 RATIO REQUIRED BY ZONING - MINIMUM OF 125 SPACES)

TOTAL ACREAGE = 10.5 AC.
PROPERTY IS ZONED C-4 (PLANNED COMMERCIAL)

MCKNIGHT & HOSTERMAN ARCHITECTS ARE NOT RESPONSIBLE
FOR THE ACCURACY OF SITE INFORMATION PROVIDED BY THE
OWNER(S) AND/OR THEIR AUTHORIZED REPRESENTATIVES.



McKnight & Hosterman Architects, Inc.


3351 McInnell Road P.O. Box 370 Grove City, Ohio 43123 Phone (614) 875-1855 Homer Ray McKnight NCARB Certificate No. 18577

CROSSROADS EVANGELICAL CHURCH

NAPOLEON, OHIO

SEPTEMBER 13, 2013

212440

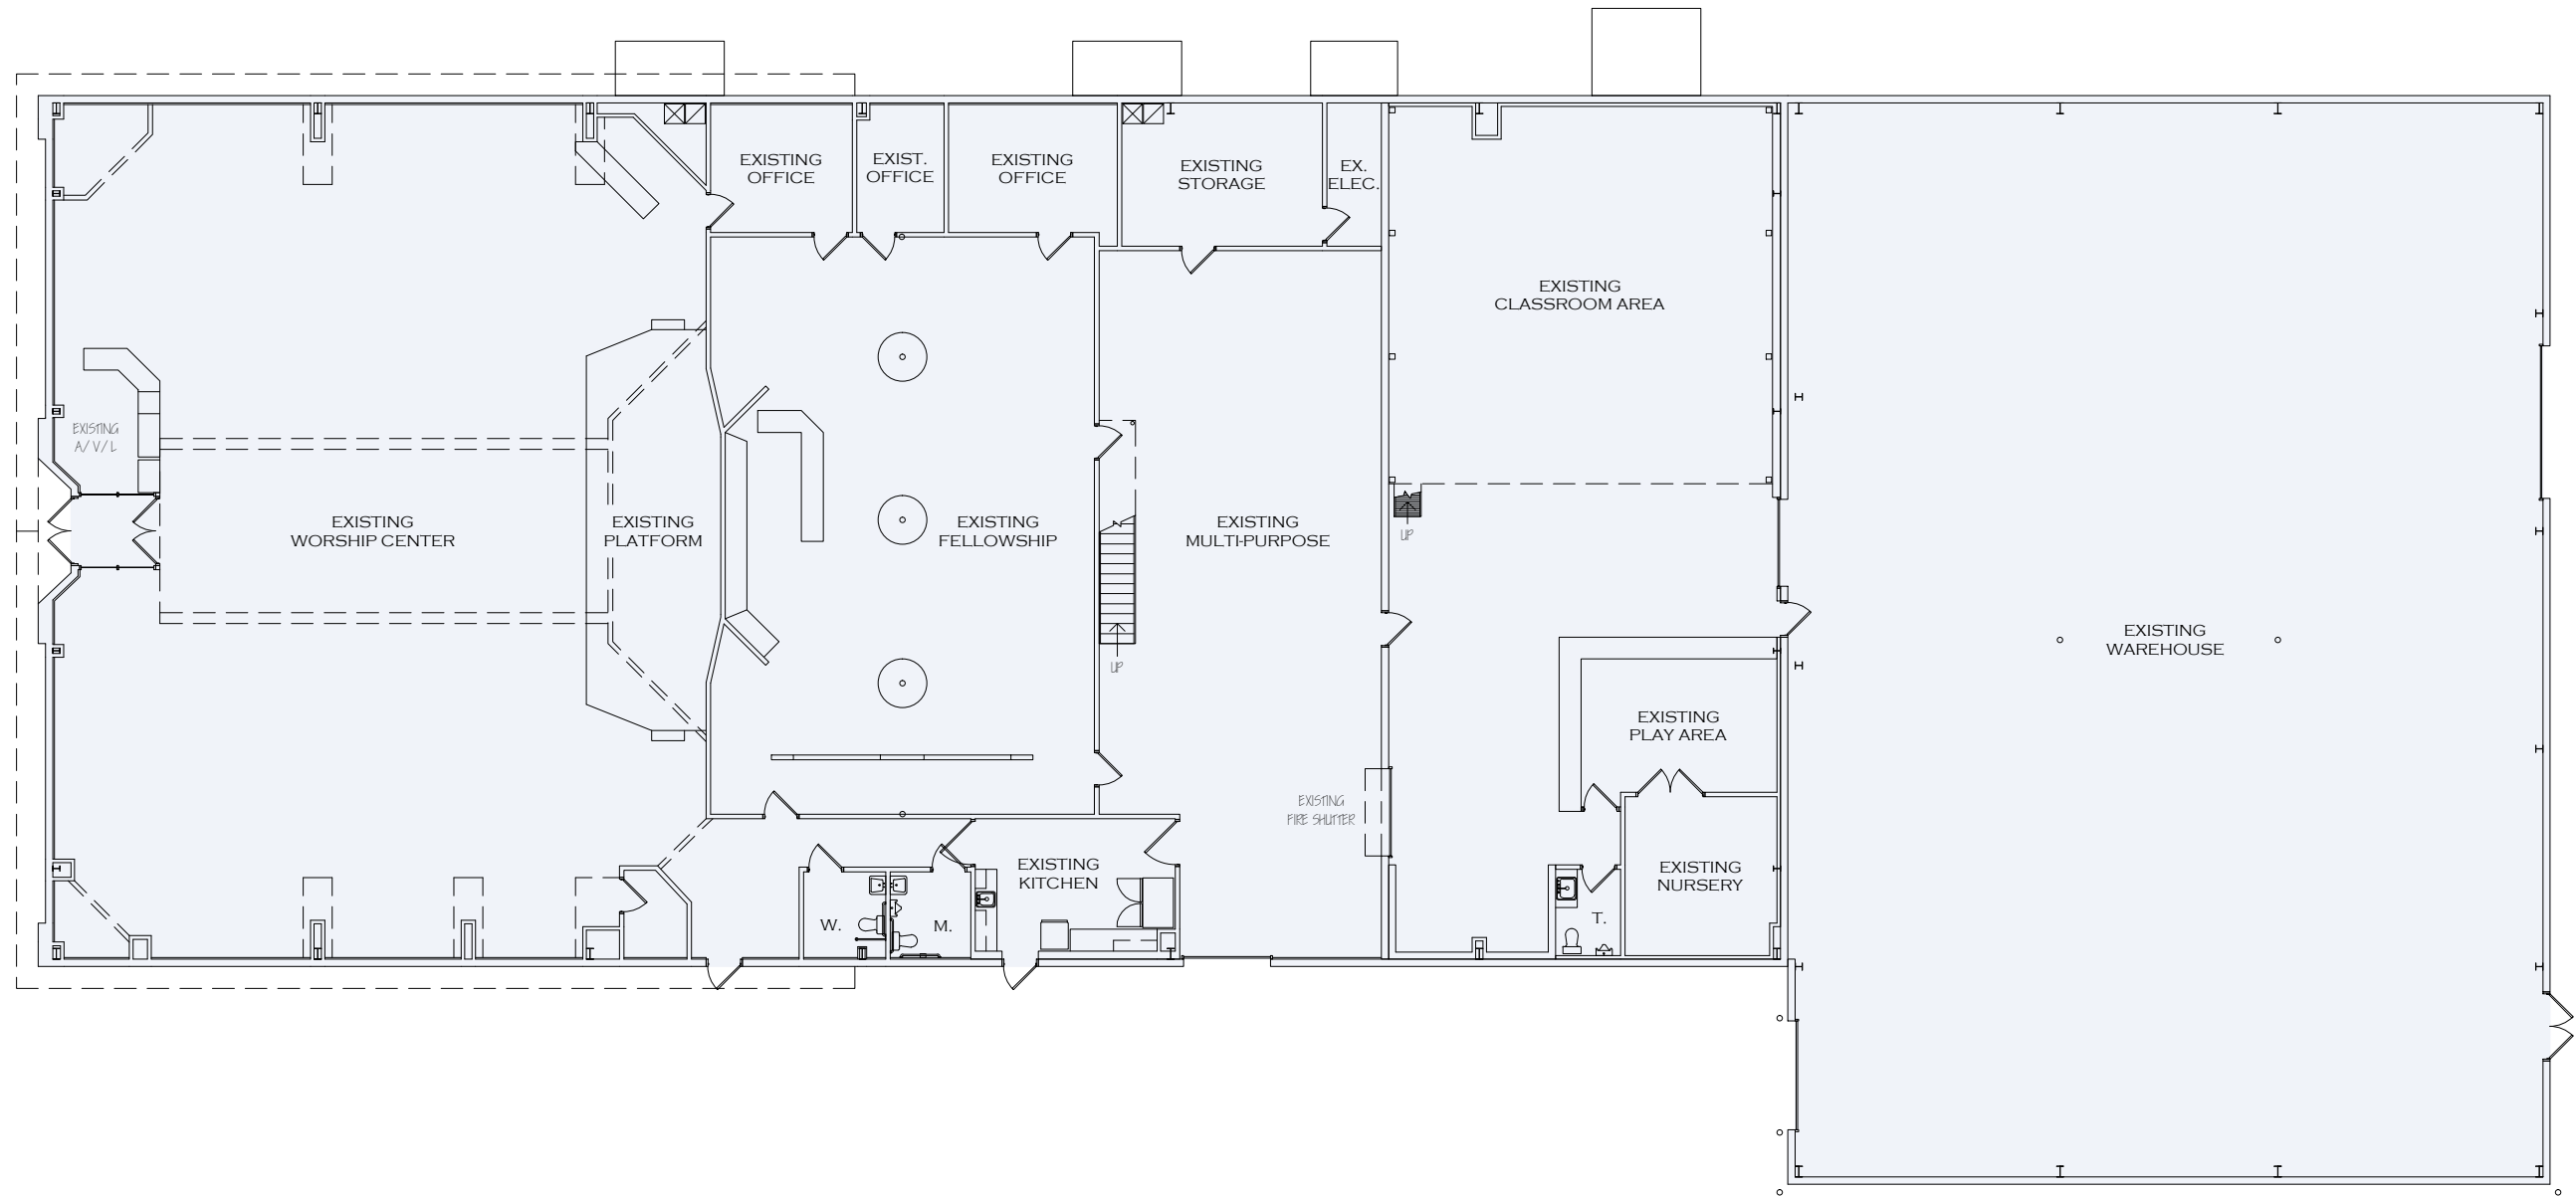

EXISTING FIRST FLOOR PLAN
SCALE: N.T.S.

EXISTING AREA = 19,788 S.F.±



McKnight & Hosterman Architects, Inc.

3351 McWell Road P.O. Box 370 Grove City, Ohio 43123 Phone (614) 875-1855 Homer Ray McKnight NCARB Certificate No. 18577

CROSSROADS EVANGELICAL CHURCH

NAPOLEON, OHIO

SEPTEMBER 13, 2013

212440



FIRST FLOOR PLAN
SCALE: N.T.S.

EXISTING AREA = 19,788 S.F.±
INCLUDING REMODEL OF 18,844 S.F.±

ADDITION AREA = 1,032 S.F.±
CANOPY = 740 S.F.±




McKnight & Hosterman Architects, Inc.
3351 McDowell Road P.O. Box 370 Grove City, Ohio 43123 Phone (614) 875-1855 Homer Roy McKnight NCARB Certificate No. 18577

CROSSROADS EVANGELICAL CHURCH

NAPOLEON, OHIO

SEPTEMBER 13, 2013


212440

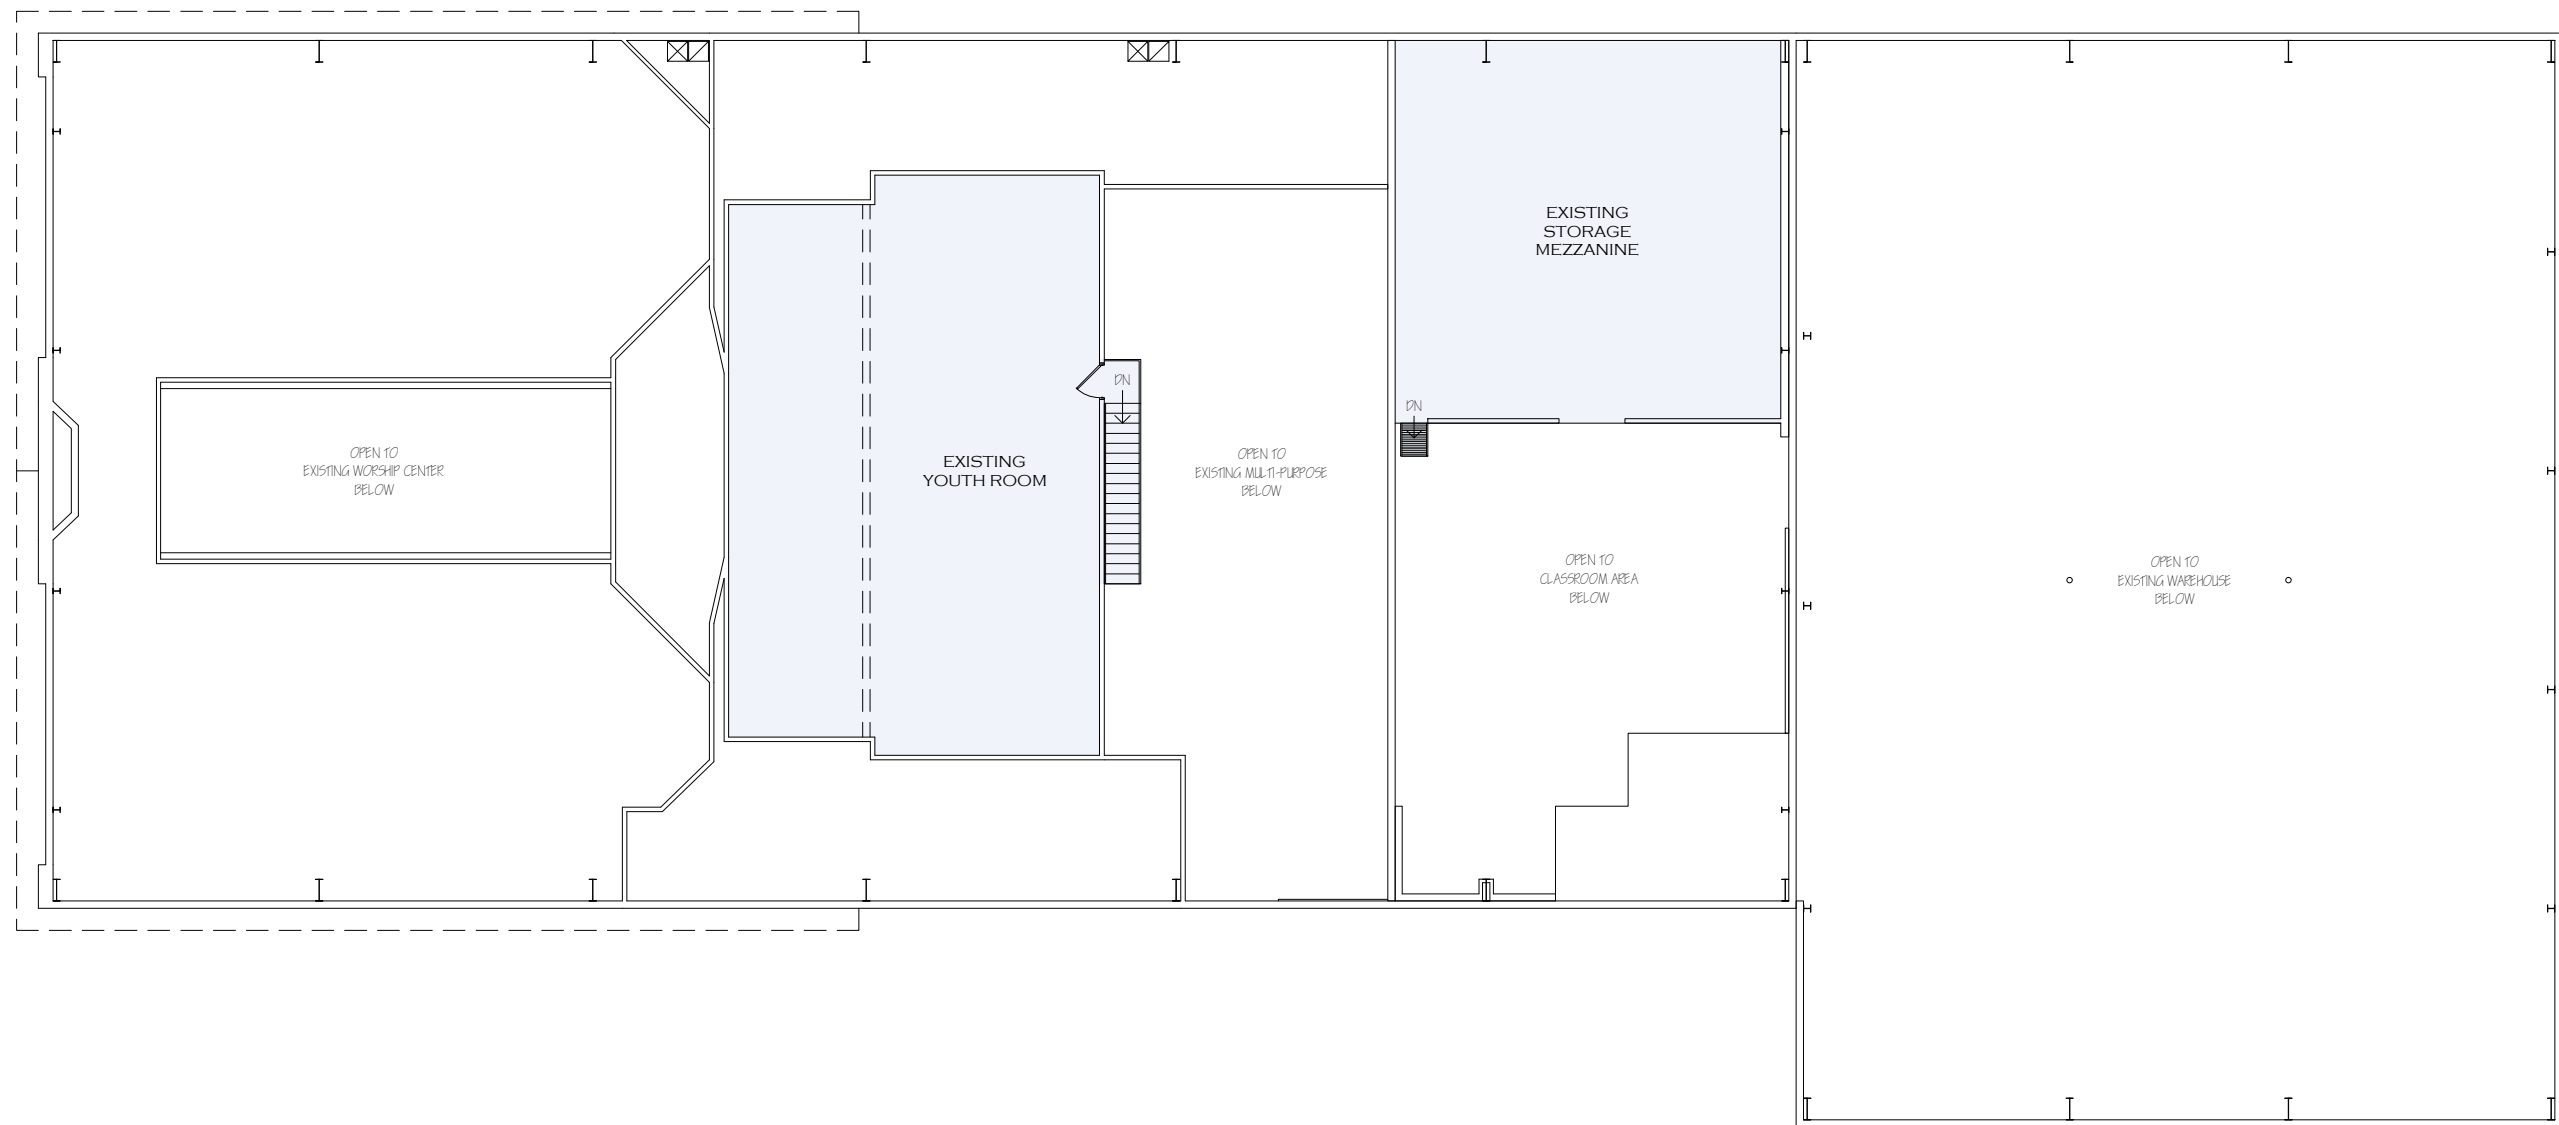

EXISTING SECOND FLOOR PLAN
SCALE: N.T.S.

EXISTING AREA = 3,058 S.F. ±



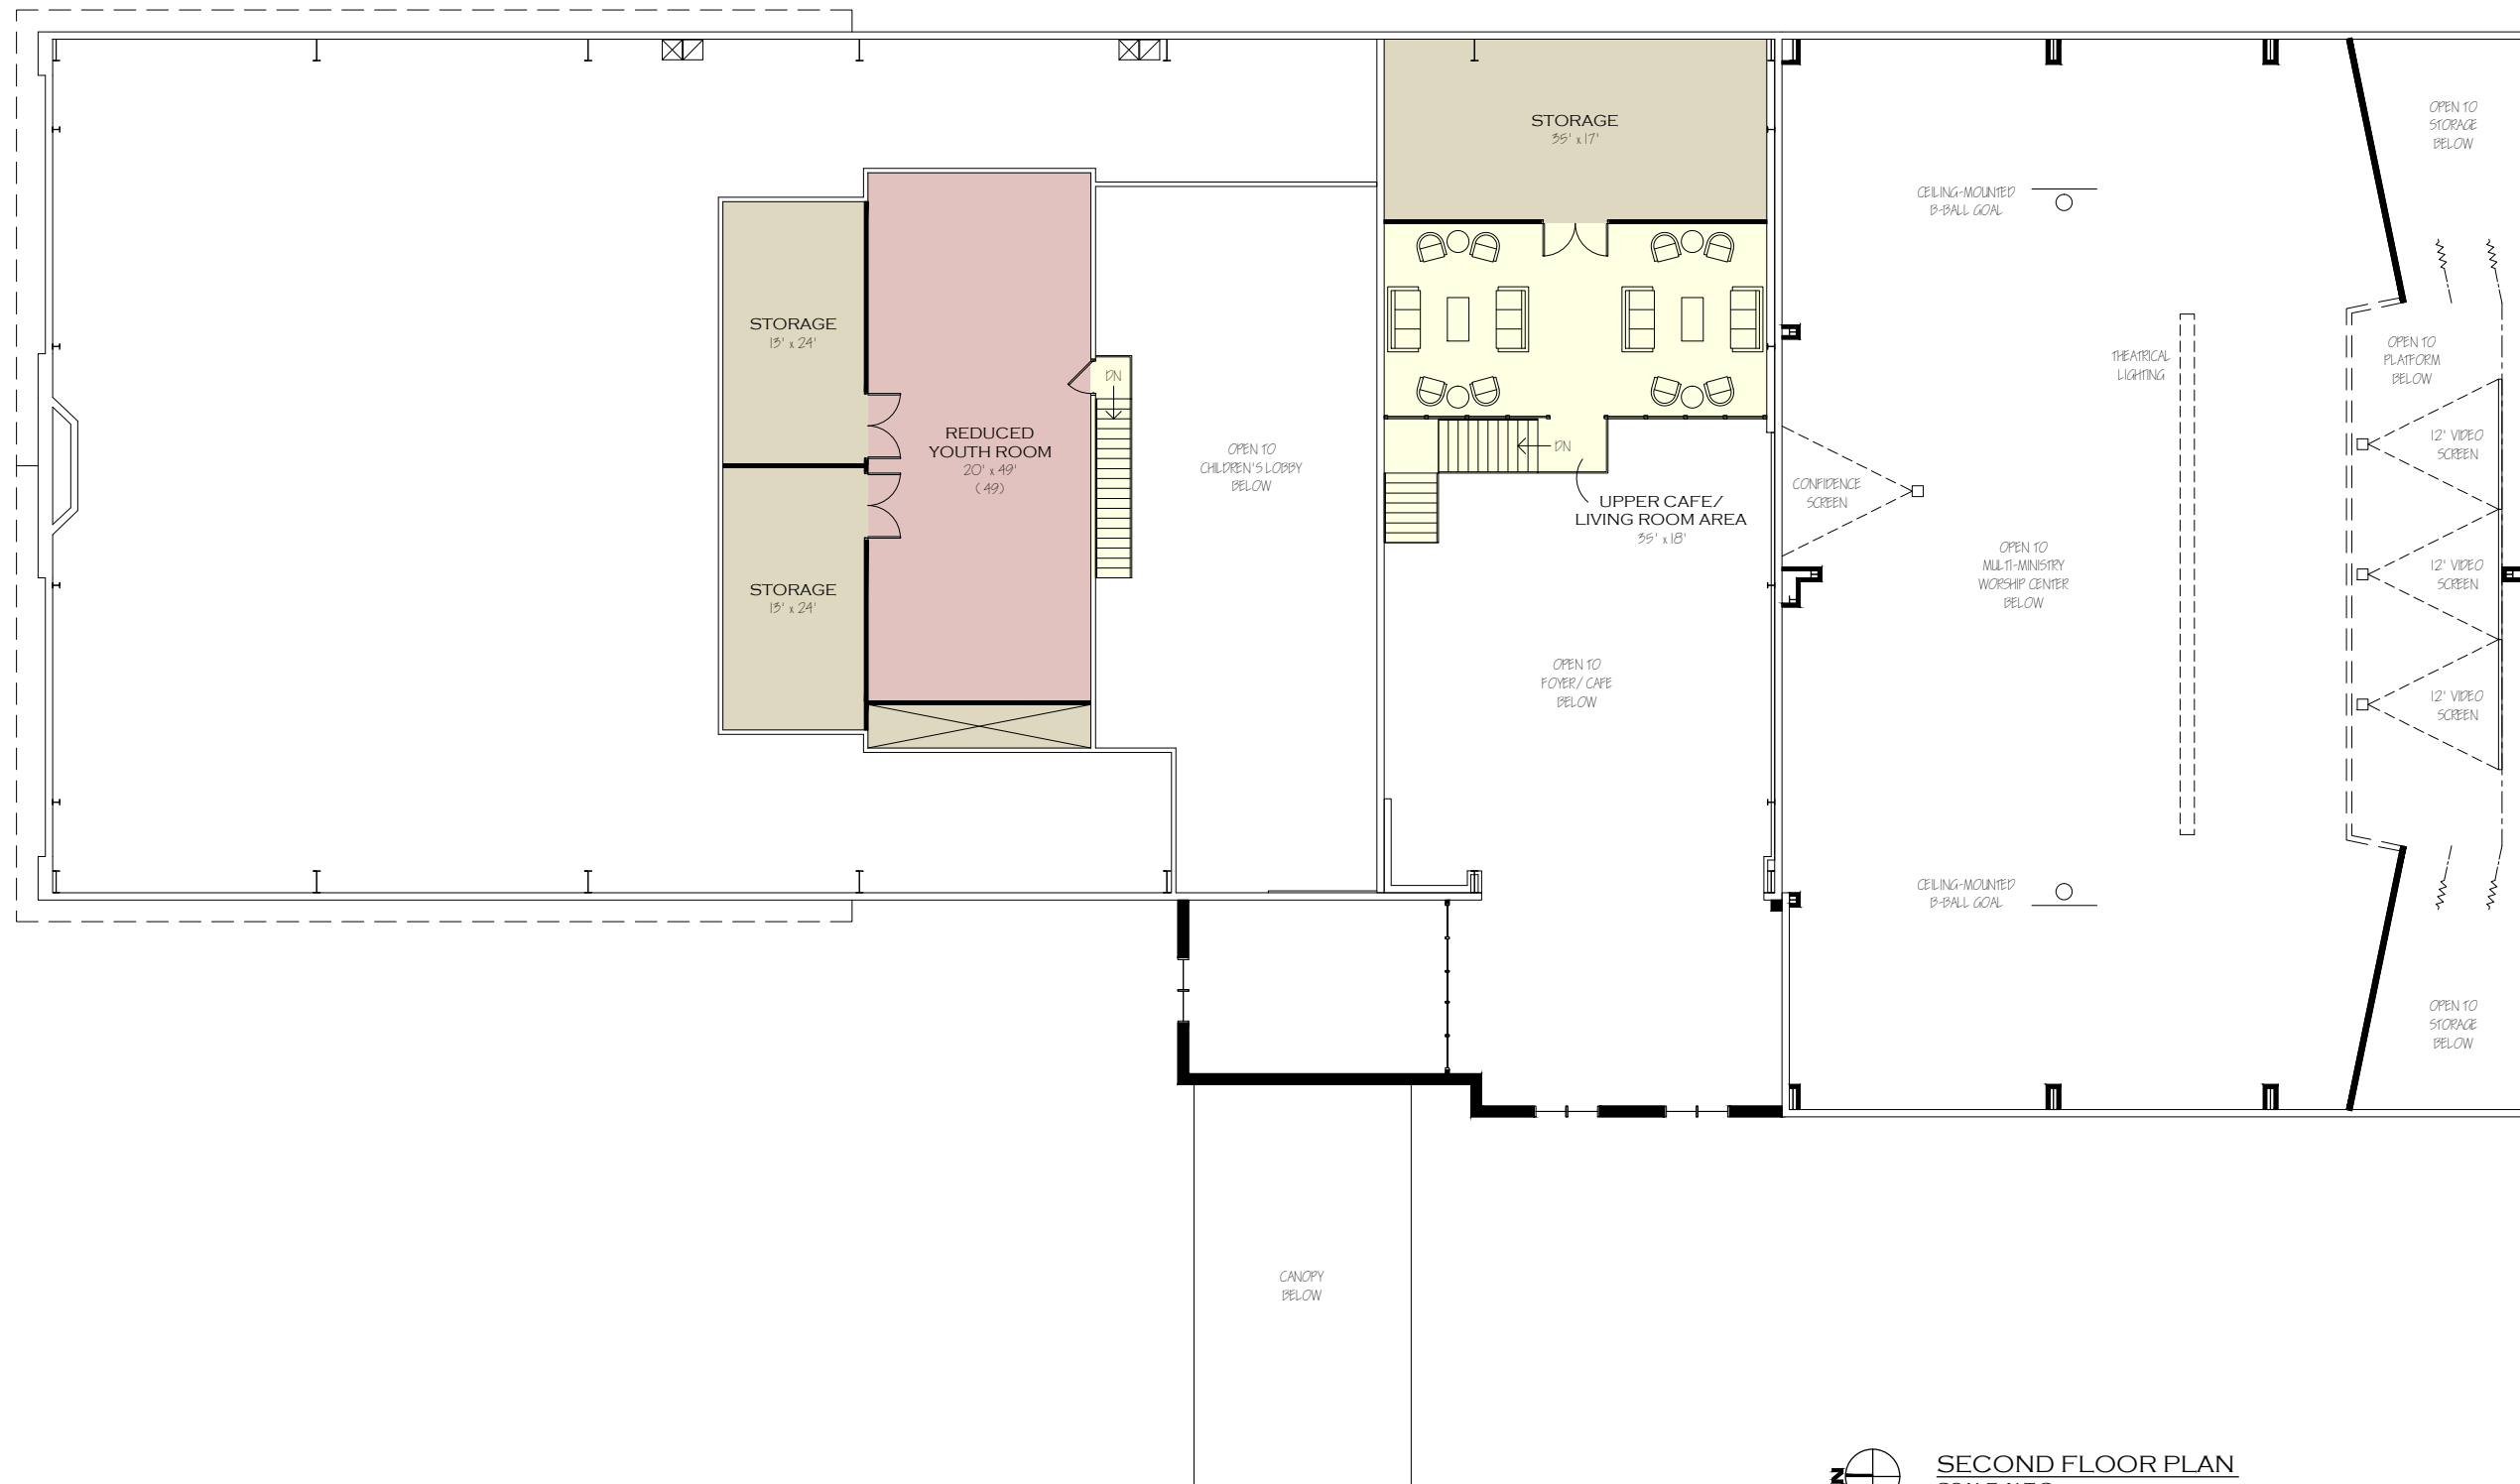

SECOND FLOOR PLAN
SCALE: N.T.S.

EXISTING AREA = 3,058 S.F.±
INCLUDING REMODEL OF 3,050 S.F.±

STAIR ADDITION = 135 S.F.±



McKnight & Hosterman Architects, Inc.
3351 Midwell Road P.O. Box 370 Grove City, Ohio 43123 Phone (614) 875-1855 Homer Ray McKnight NCARB Certificate No. 18577

CROSSROADS EVANGELICAL CHURCH

NAPOLEON, OHIO

SEPTEMBER 13, 2013

212440