## NEW BEDFORD FIRE MUSEUM

# 51 BEDFORD STREET NEW BEDFORD, MA 02740

DRAWINGS PREPARED FOR

CITY OF NEW BEDFORD 133 WILLIAM ST.
NEW BEDFORD, MA

**ARCHITECT** 

### JM BOOTH & ASSOCIATES, INC.

47 NORTH SECOND ST, 4TH FLOOR NEW BEDFORD, MASSACHUSETTS 02740 (508) 999-6220

#### **Drawing List**

Sheet Number Sheet Title
T-100 TITLE SHEET
GN-101 GENERAL NOTES
A-101 ROOF PLANS

A-201 EXTERIOR ELEVATIONS
A-202 EXTERIOR ELEVATIONS

A-501 DETAILS

A-502 TOWER ELEVATIONS







ARCHITECTS STAMP

51 BEDFORD ST.

SHEET

0/17/18 SCALE:1/4"=1'-0"

D:1724 DRAWN BY:PG

C J. M. BOOTH & ASSOCIATES INC

DRAWING NO.

T-100

#### ARCHITECTURAL ABBREVIATIONS

FLR

FOB

FOC

FOF

FOM

FOS

FOF

FTF

GALV

FR

FLOOR

FACE OF BRICK

FACE OF FINISH

FACE OF STUDS

FIRE RESISTIVE

FACE TO FACE

GALVANIZED IRON

GYPSUM WALLBOARD

GAUGE

GLASS

GYPSUM

GALVANIZED


FACE OF MULLION

FACE OF FOUNDATION


FACE OF CONCRETE

Z	ANGLE	НВ	HOSE BIB	R#	
@	AT	HDWR	HARDWARE		THERMAL RESISTANCE # INDICATES VALUE
ACOUST	ACOUSTICAL	HD	HOT DIPPED	RM	ROOM
AFF	ABOVE FINISH FLOOR	HGT,HT	HEIGHT	RO	ROUGH OPENING
ALUM	ALUMINUM	HLD HM	HAND LOTION DISPENSER HOLLOW METAL	RUB	RUBBER FLOORING
APPROX	APPROXIMATE	HR	HANDRAIL	(R)	RELOCATED
ARCH	ARCHITECTURAL				
AUTO	AUTOMATIC	INSUL	INSULATION	SC SCHED	SKIM COAT SCHEDULE
		IJ	ISOLATION JOINT	SCR	SCREW
		KF	KRAFT FACED	SD	SOAP DISPENSER
BLDG	BUILDING	JT	JOINT	SECT	SECTION
BLKG	BLOCKING	LAM	LAMINATED	SHT	SHEET
BM	BEAM	LAV LF	LAVATORY LIGHT FIXTURE	SH.C.R.	SHOWER CURTAIN ROD
ВОТ	ВОТТОМ		2.6	SIB	STRUCTURAL ISOLATION BREAK
		MATL	MATERIAL	SIM	SIMILAR
		MAX	MAXIMUM	SM	SHEET METAL
CAS	CARD ACCESS SYSTEM	MB	MACHINE BOLT	SPECS	SPECIFICATIONS
CH	CHANNEL	MECH	MECHANICAL	SPM	SINGLE-PLY MEMBRANE ROOF SYSTEM
CJ	CONSTRUCTION JOINT	MET,MTL	METAL	SS	STAINLESS STEEL
Ģ	CENTER LINE	MANF	MANUFACTURER	STL GR	STEEL GRATING
CLG	CEILING	МН	MOP AND BROOM HOLDER	STD	STANDARD
CLKG	CAULKING	MIN	MINIMUM	STL	STEEL
CLR	CLEARANCE			STRUCT	STRUCTURAL
CMU	CONCRETE MASONRY UNIT	MISC	MISCELLANEOUS MOUNTED	SUSP	SUSPENDED
CNTRFLSHG	COUNTER FLASHING	MNTD MS	MACHINE SCREW	SV	SHEET VINYL
COL	COLUMN	M.O.	MASONRY OPENING		
CONC	CONCRETE		iii leeliitti el Eliitte		
CONT	CONTINUOUS	(N)	NEW	TEMP	TEMPERED
COORD	COORDINATE	NA	NOT APPLICABLE	THKNS	THICKNESS
CS	COUNTERSUNK	NIC	NOT IN CONTRACT	THRESH	THRESHOLD
СТ	CERAMIC TILE	NOM	NOMINAL	TO	TOP OF
		NTS	NOT TO SCALE	TOB	TOP OF BRICK
				TOC	TOP OF CONCRETE
DET	DETAIL	OC	ON CENTER	TOP	TOP OF PARAPET
DIA OR 0	DIAMETER	OPG	OPENING	TOS	TOP OF STEEL
DN	DOWN	OPP	OPPOSITE	TR	TOTAL
DR	DOOR			TS	TREAD
DS	DOWNSPOUT	PC	PRECAST CONCRETE	TYP	TUBE STEEL  TYPICAL
DWG	DRAWING	P FDOVV	PAINT	ITP	TTPICAL
		P-EPOXY PED	EPOXY PAINT RECESSED FLOORMAT		
		PEN	PENETRATION	UNO	UNLESS NOTED OTHERWISE
EA	EACH	PHB	PRESSED HARD BOARD	UL	UNDERWRITERS LABORATORIES
EL, ELEV	ELEVATION	PL	PLATE		
EMERG	EMERGENCY	PLYWD	PLYWOOD	V	VENT
EQ	EQUAL	PNL POLYPRO	PANEL POLYPROPYLENE	VB	VINYL BASE
EEW	EMERGENCY EYEWASH	PR	PAIR	VCT	VINYL COMPOSITION TILE
EHD	ELECTRIC HAND DRYER	PREFAB	PREFABRICATED	VF	VINYL FLOORING
EWC	ELECTRIC WATER COOLER	PT	PRESSURE TREATED	VP	VENT PIPE
EXP	EXPOSED	PTD	PAINTED	VTR	VENT THROUGH ROOF
EJ	EXPANSION JOINT	PVC	POLYVINYL CHLORIDE		
EXT	EXTERIOR			W/	WITH
	FIRE CORE	RB	RUBBER BASE	WB	WONDERBOARD
FC FTY	FIRE CODE FACTORY	RD	ROOF DRAIN	W/O	WITHOUT
FD	FLOOR DRAIN	REF	REFERENCE	WC WD	WALLCOVERING WOOD
FEC	FIRE EXTINGUISHER CABINET	REQD	REQUIRED	WD WE	
FE FF	FIRE EXTINGUISHER FINISH FLOOR	REV	REVERSE	WF WK.P.	WIDE FLANGE WORKING POINT
FH	FLATHEAD	RFG	ROOFING	WP.	WATERPROOF
FHS	FIRE HOSE STATION	RH	ROUND HEAD	WPC	WATERPROOF WATERPROOF COATING
FIN	FINISH	RL	RAIN LEADER	WR	WASTE RECEPTACLE
FL	FLASHING			WS	WOOD SCREW
FM	FACTORY MUTUAL			WT	WEIGHT


#### LEGEND

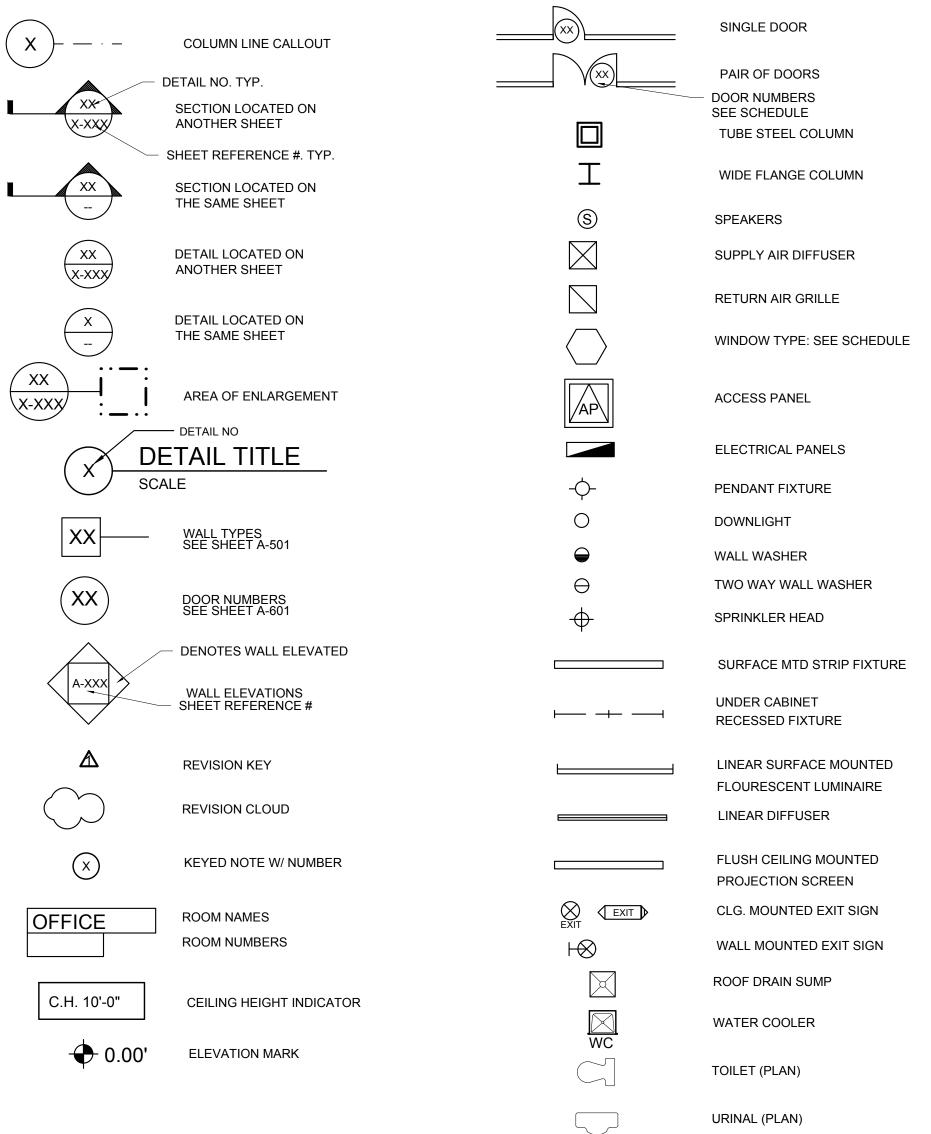


## ARCHITECTURAL MATERIAL SYMBOLS

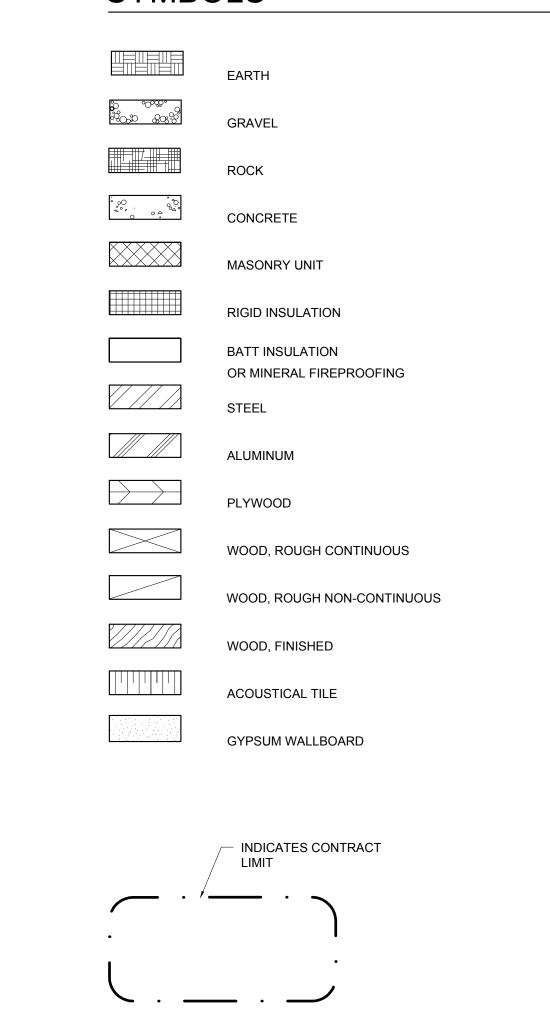

CONTRACT LIMIT LINE

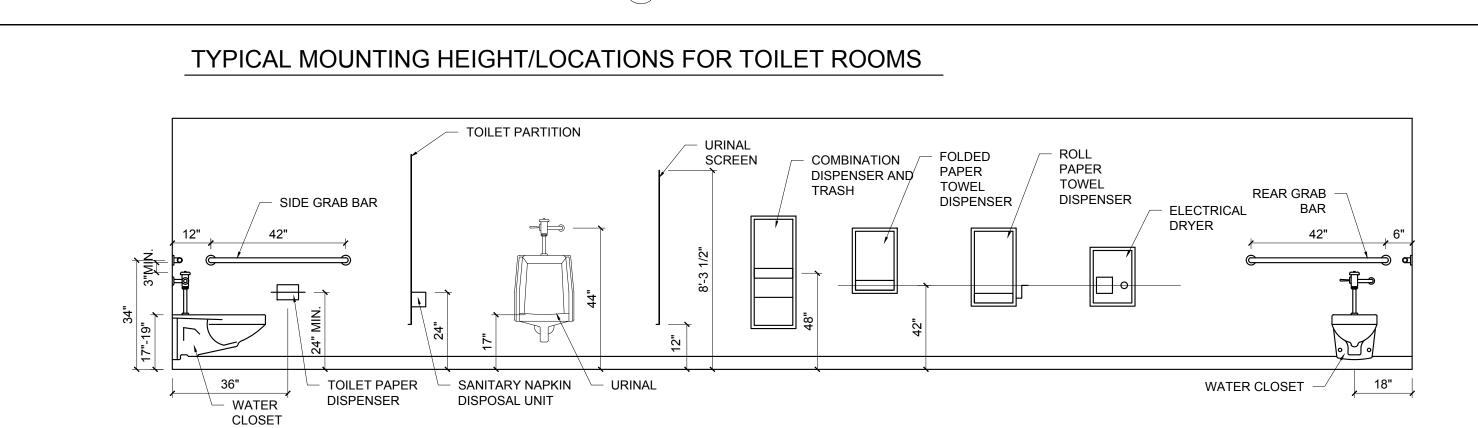

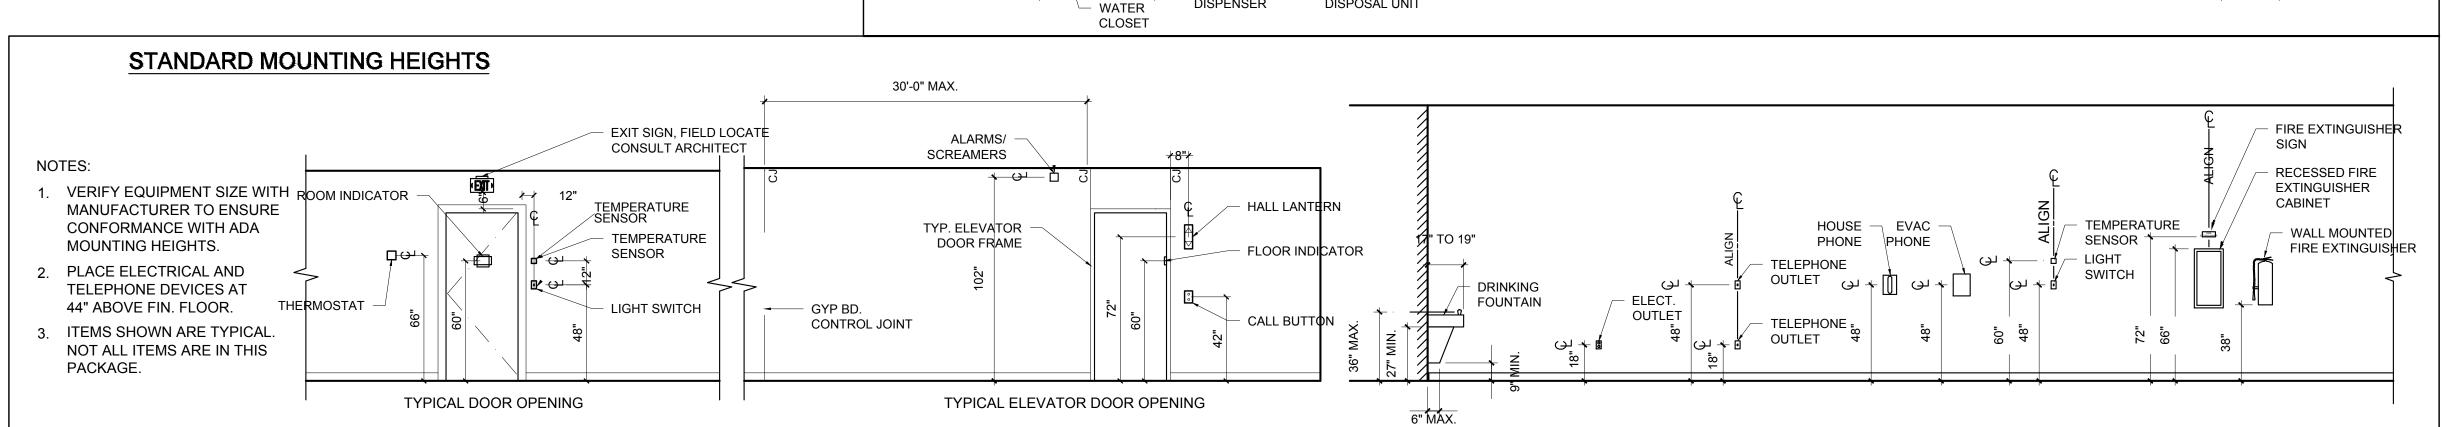

13/1 ARCHITECTS

J.M. Booth & Associates Inc. 47 N. Second St, 4th Floor New Bedford, MA 02740 Tel. No. 508-999-6220 JMBA-ARCHITECTS.COM

ARCHITECTS STAMP

DFORD FIRE MUSEUM
51 BEDFORD ST.

AWN BY:PG

REVISION


REVISION


W. MOSSER

W.


DRAWING NO.

GN-101

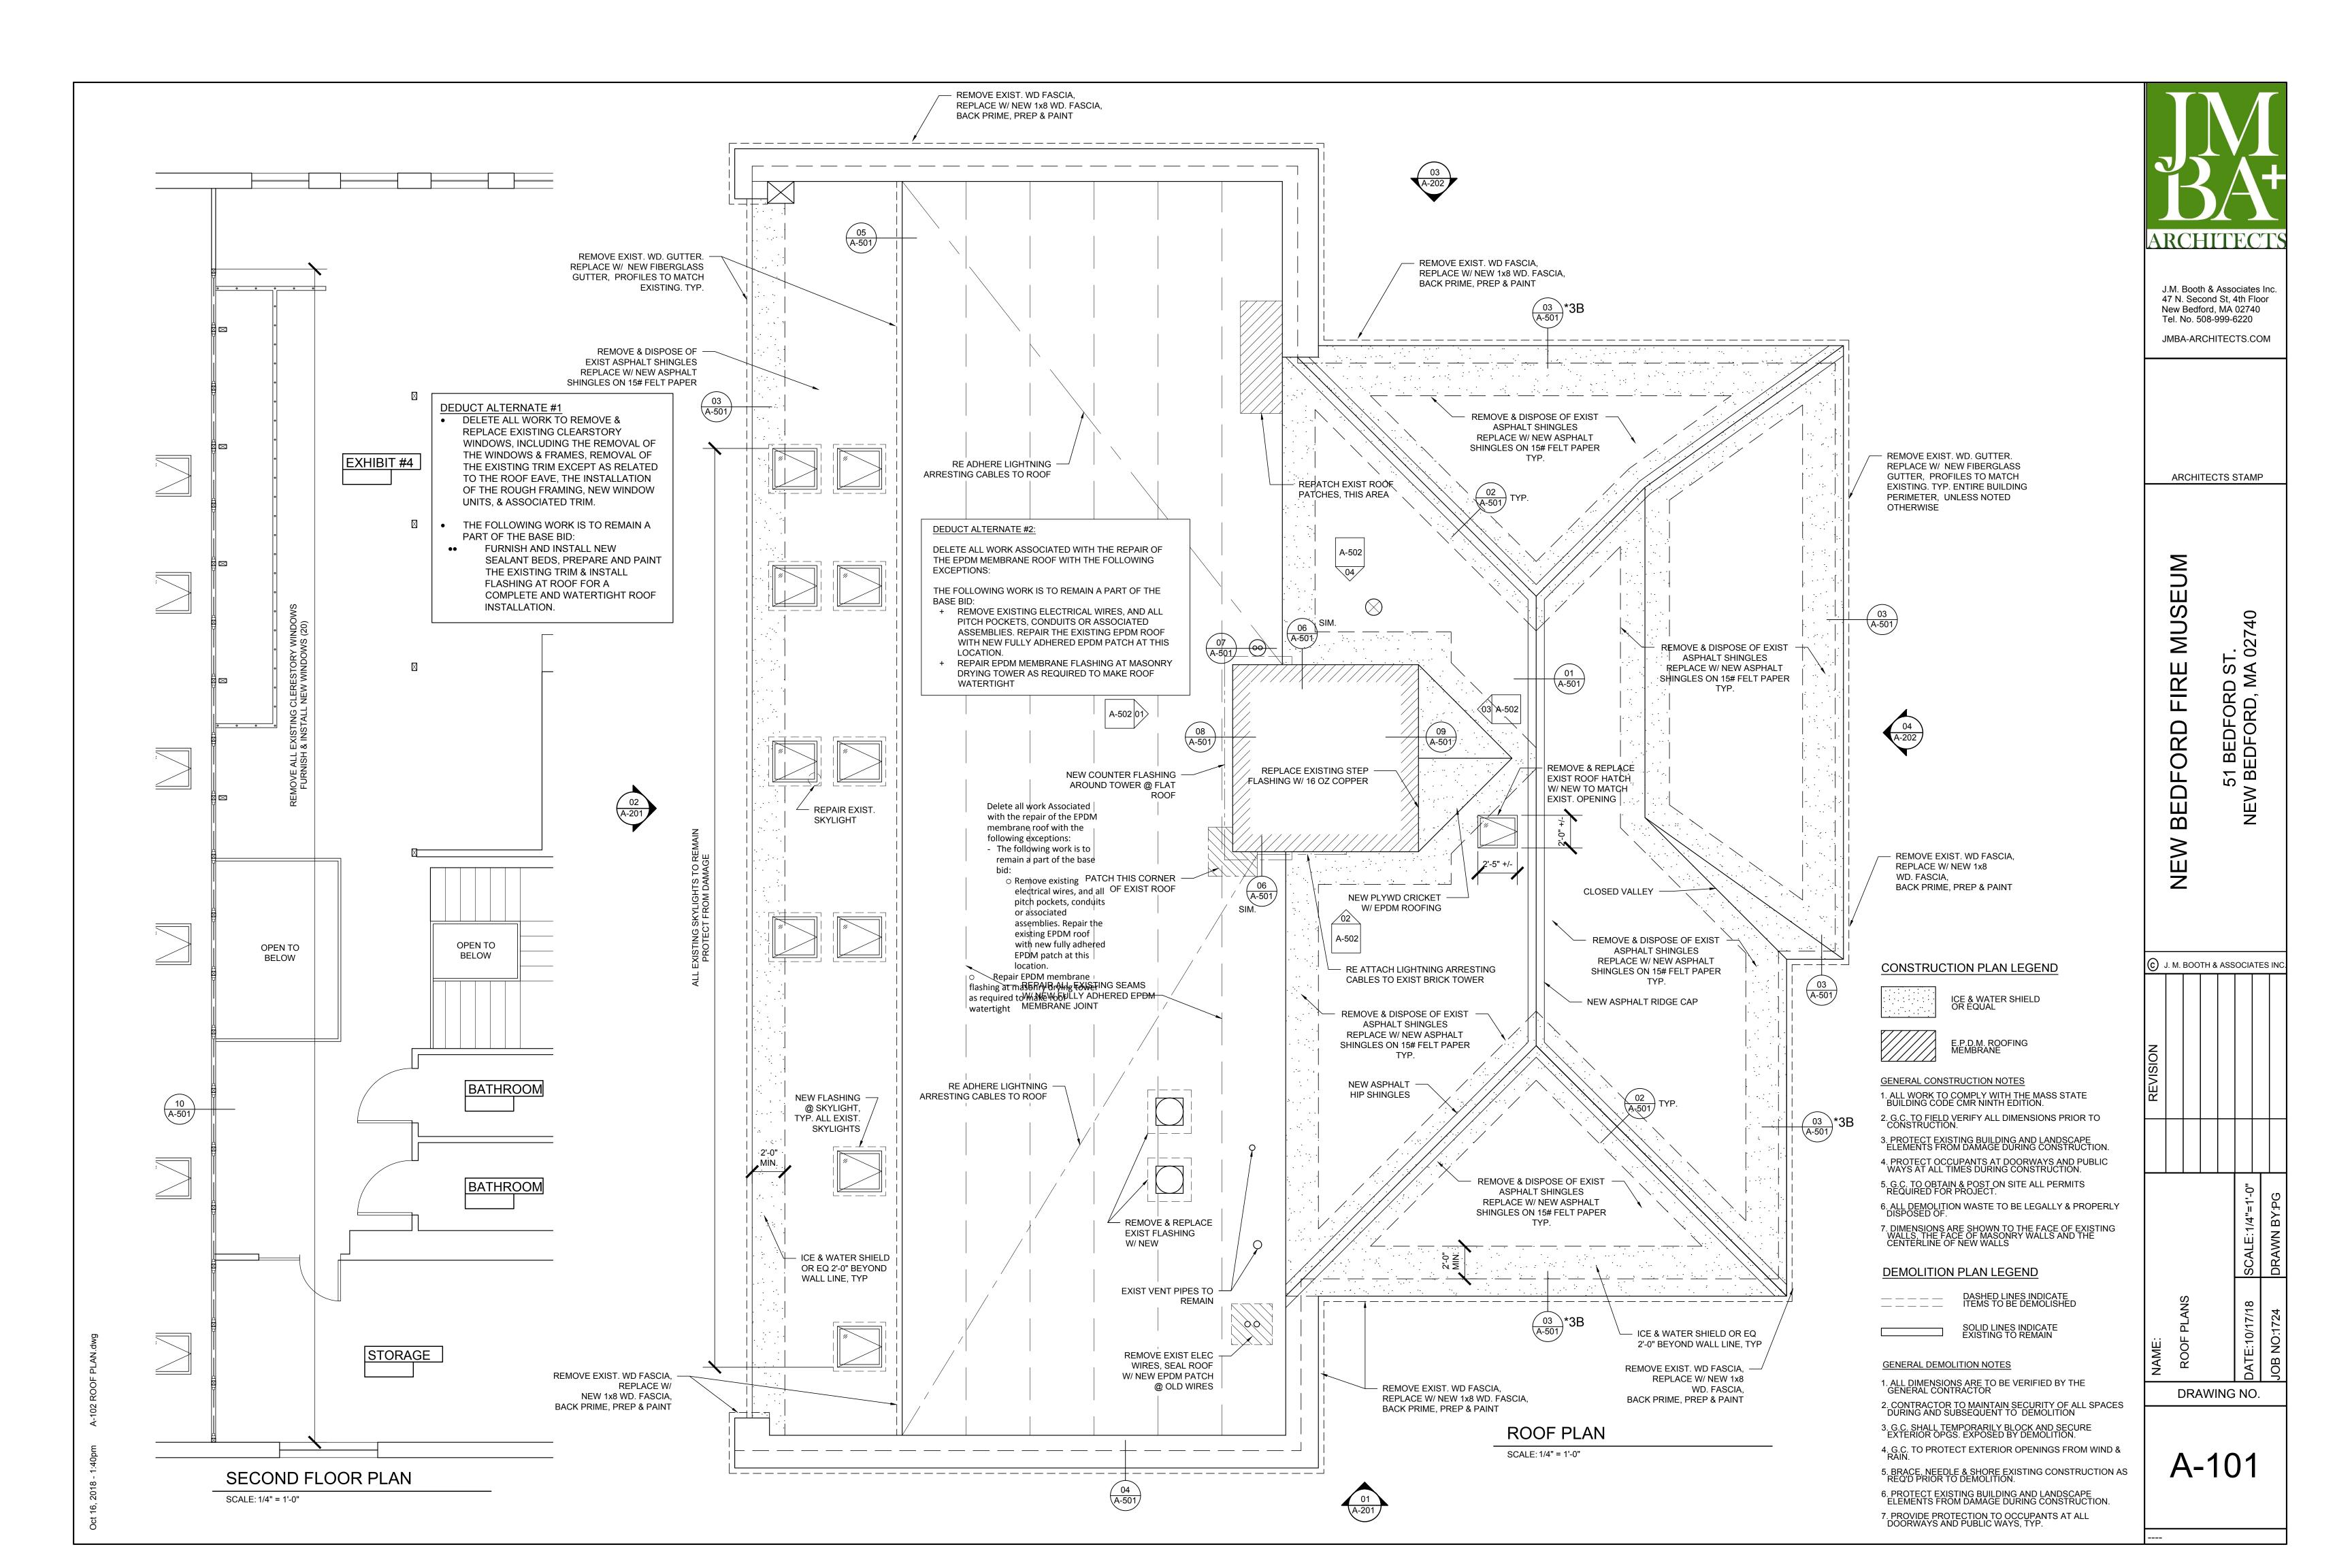

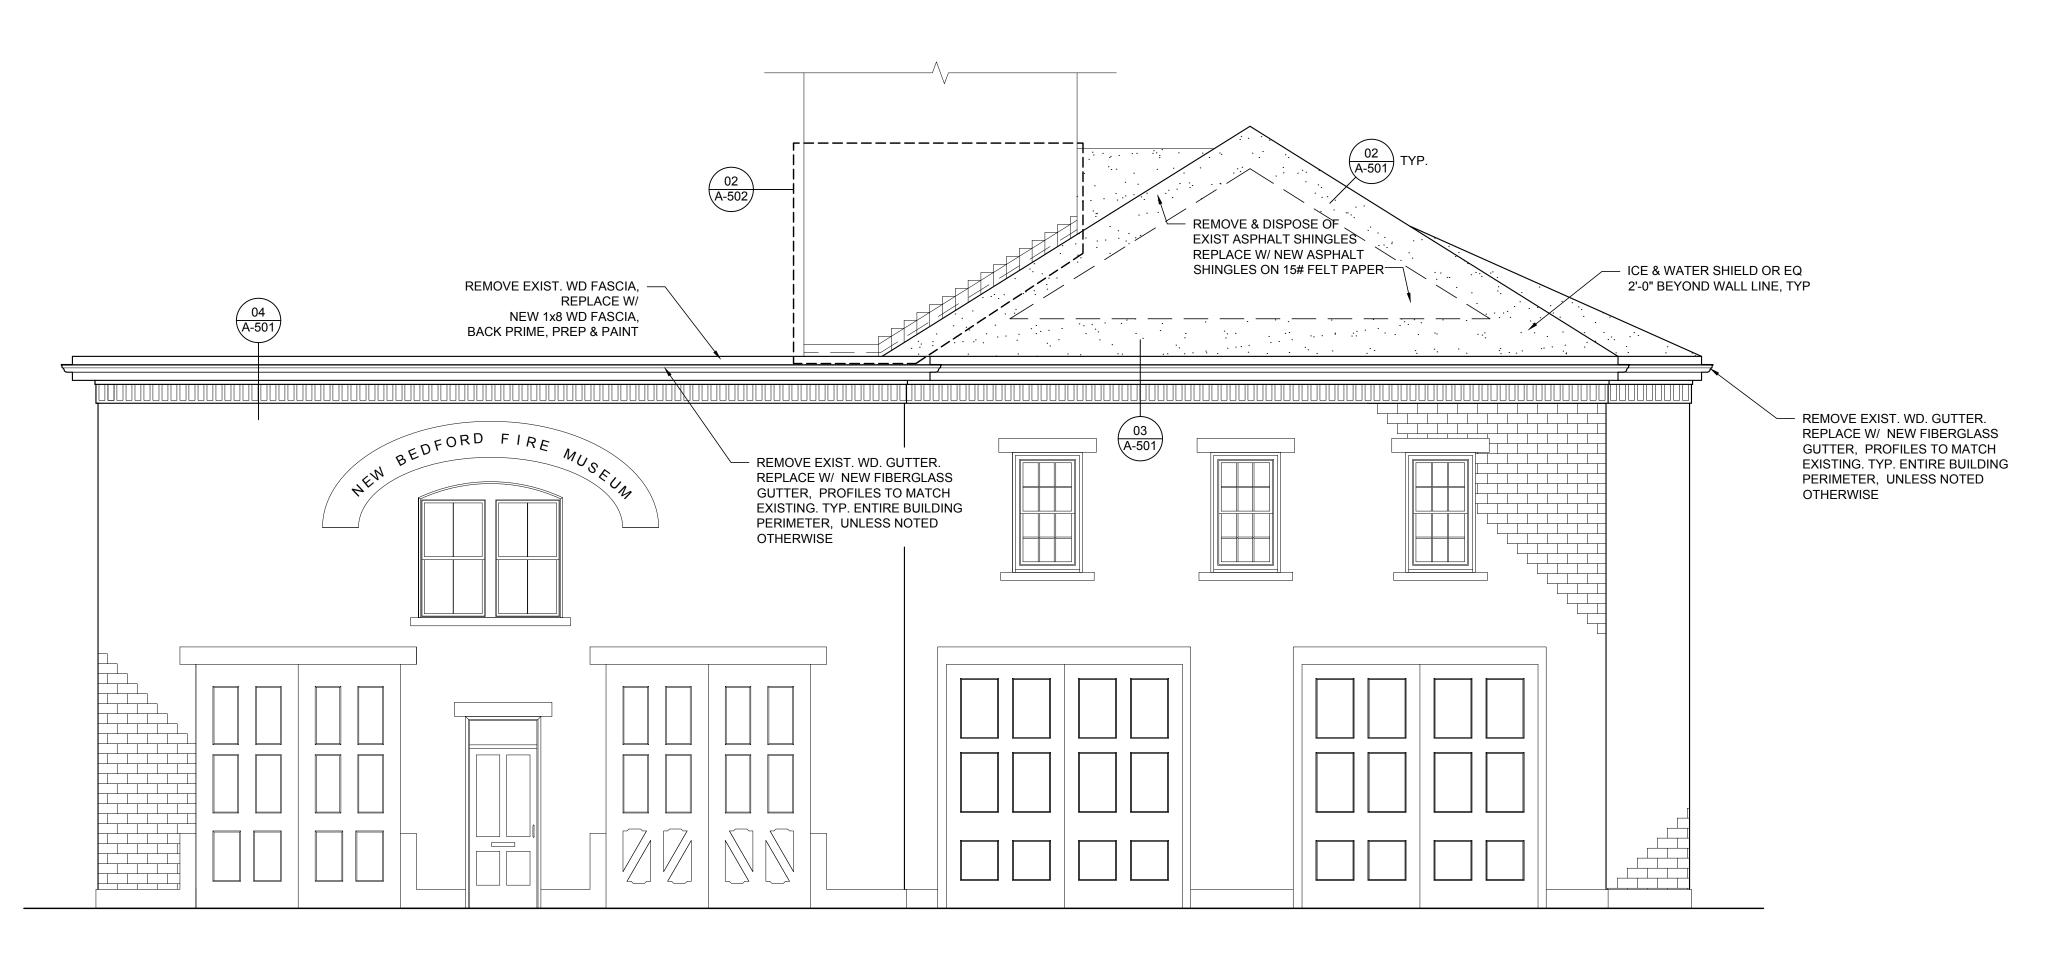


#### /01\ SOUTH EXTERIOR ELEVATION SCALE: 1/4"= 1'-0"

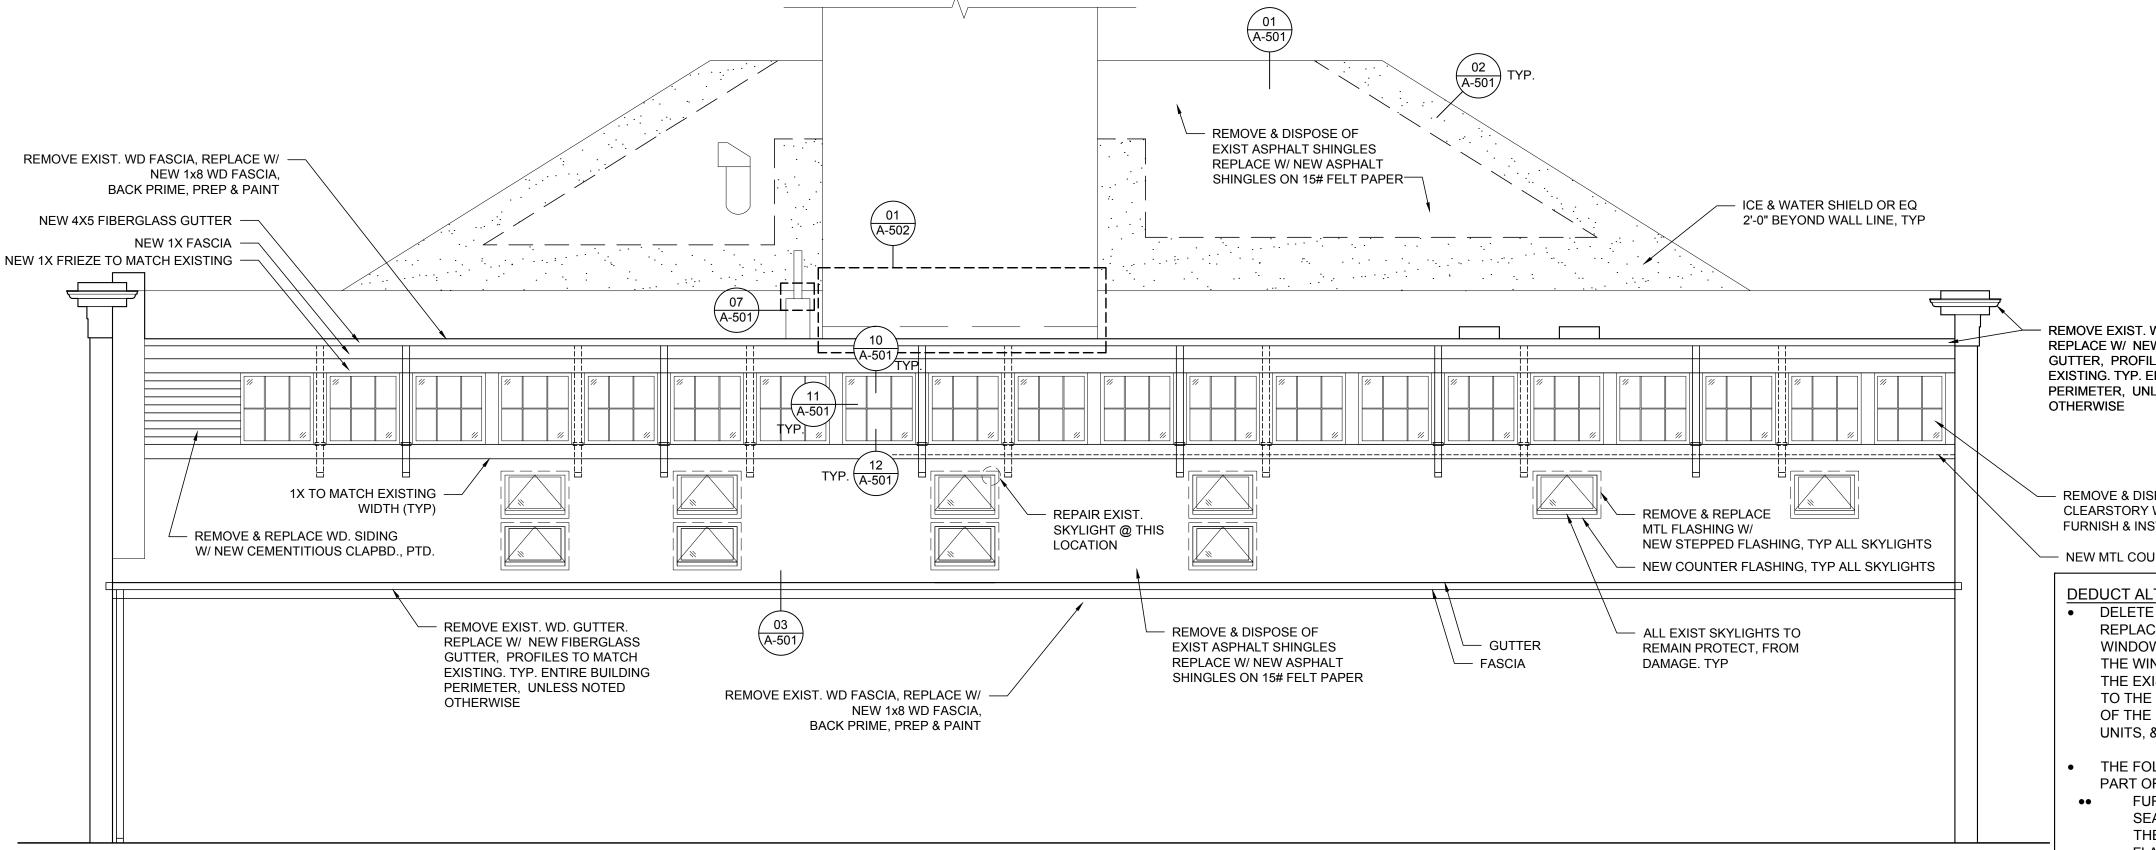

**CONSTRUCTION PLAN LEGEND** 

ICE & WATER SHIELD OR EQUAL

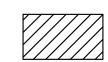

GENERAL CONSTRUCTION NOTES 1. ALL WORK TO COMPLY WITH THE MASS STATE BUILDING CODE CMR NINTH EDITION. 2. G.C. TO FIELD VERIFY ALL DIMENSIONS PRIOR TO CONSTRUCTION.

3. PROTECT EXISTING BUILDING AND LANDSCAPE ELEMENTS FROM DAMAGE DURING CONSTRUCTION. 4. PROTECT OCCUPANTS AT DOORWAYS AND PUBLIC WAYS AT ALL TIMES DURING CONSTRUCTION. 5. G.C. TO OBTAIN & POST ON SITE ALL PERMITS REQUIRED FOR PROJECT.

6. ALL DEMOLITION WASTE TO BE LEGALLY & PROPERLY DISPOSED OF. 7. DIMENSIONS ARE SHOWN TO THE FACE OF EXISTING WALLS, THE FACE OF MASONRY WALLS AND THE CENTERLINE OF NEW WALLS

#### DEMOLITION PLAN LEGEND

DASHED LINES INDICATE ITEMS TO BE DEMOLISHED

SOLID LINES INDICATE EXISTING TO REMAIN

GENERAL DEMOLITION NOTES 1. ALL DIMENSIONS ARE TO BE VERIFIED BY THE GENERAL CONTRACTOR

2. CONTRACTOR TO MAINTAIN SECURITY OF ALL SPACES DURING AND SUBSEQUENT TO DEMOLITION

3. G.C. SHALL TEMPORARILY BLOCK AND SECURE EXTERIOR OPGS. EXPOSED BY DEMOLITION. 4. G.C. TO PROTECT EXTERIOR OPENINGS FROM WIND & RAIN.

5. BRACE, NEEDLE & SHORE EXISTING CONSTRUCTION AS REQ'D PRIOR TO DEMOLITION. 6. PROTECT EXISTING BUILDING AND LANDSCAPE ELEMENTS FROM DAMAGE DURING CONSTRUCTION.

7. PROVIDE PROTECTION TO OCCUPANTS AT ALL DOORWAYS AND PUBLIC WAYS, TYP.

REMOVE EXIST. WD. GUTTER. REPLACE W/ NEW FIBERGLASS GUTTER, PROFILES TO MATCH EXISTING. TYP. ENTIRE BUILDING PERIMETER, UNLESS NOTED

- REMOVE & DISPOSE OF ALL EXIST. CLEARSTORY WINDOWS. TYP. FURNISH & INSTALL NEW WINDOWS (20)

NEW MTL COUNTER FLASHING

DEDUCT ALTERNATE #1 • DELETE ALL WORK TO REMOVE & REPLACE EXISTING CLEARSTORY WINDOWS, INCLUDING THE REMOVAL OF THE WINDOWS & FRAMES, REMOVAL OF THE EXISTING TRIM EXCEPT AS RELATED TO THE ROOF EAVE, THE INSTALLATION OF THE ROUGH FRAMING, NEW WINDOW UNITS, & ASSOCIATED TRIM.

• THE FOLLOWING WORK IS TO REMAIN A PART OF THE BASE BID:

•• FURNISH AND INSTALL NEW SEALANT BEDS, PREPARE AND PAINT THE EXISTING TRIM & INSTALL FLASHING AT ROOF FOR A COMPLETE AND WATERTIGHT ROOF INSTALLATION.

ARCHITECTS

J.M. Booth & Associates Inc. 47 N. Second St, 4th Floor New Bedford, MA 02740 Tel. No. 508-999-6220

JMBA-ARCHITECTS.COM

ARCHITECTS STAMP


027

FIRE


DFORD

(c) J. M. BOOTH & ASSOCIATES INC

DRAWING NO.

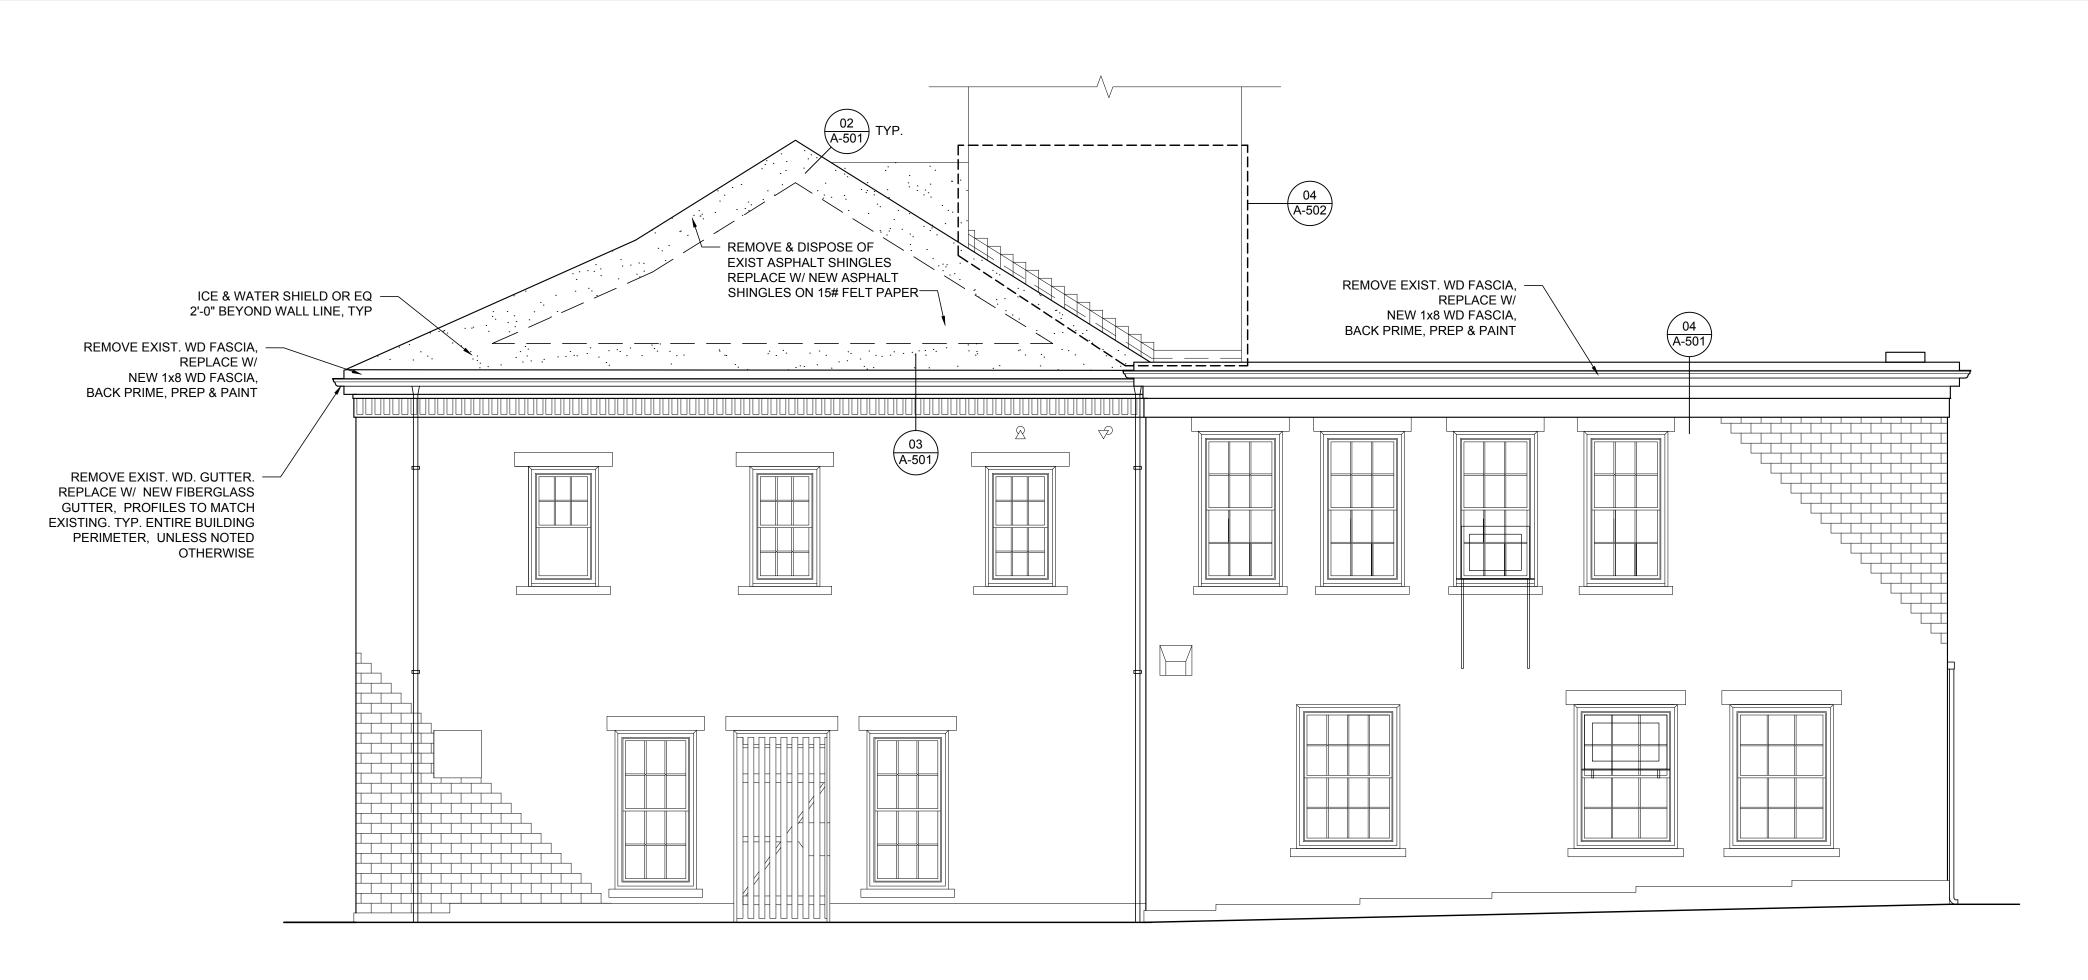

### /03\ NORTH EXTERIOR ELEVATION SCALE: 1/4"= 1'-0"

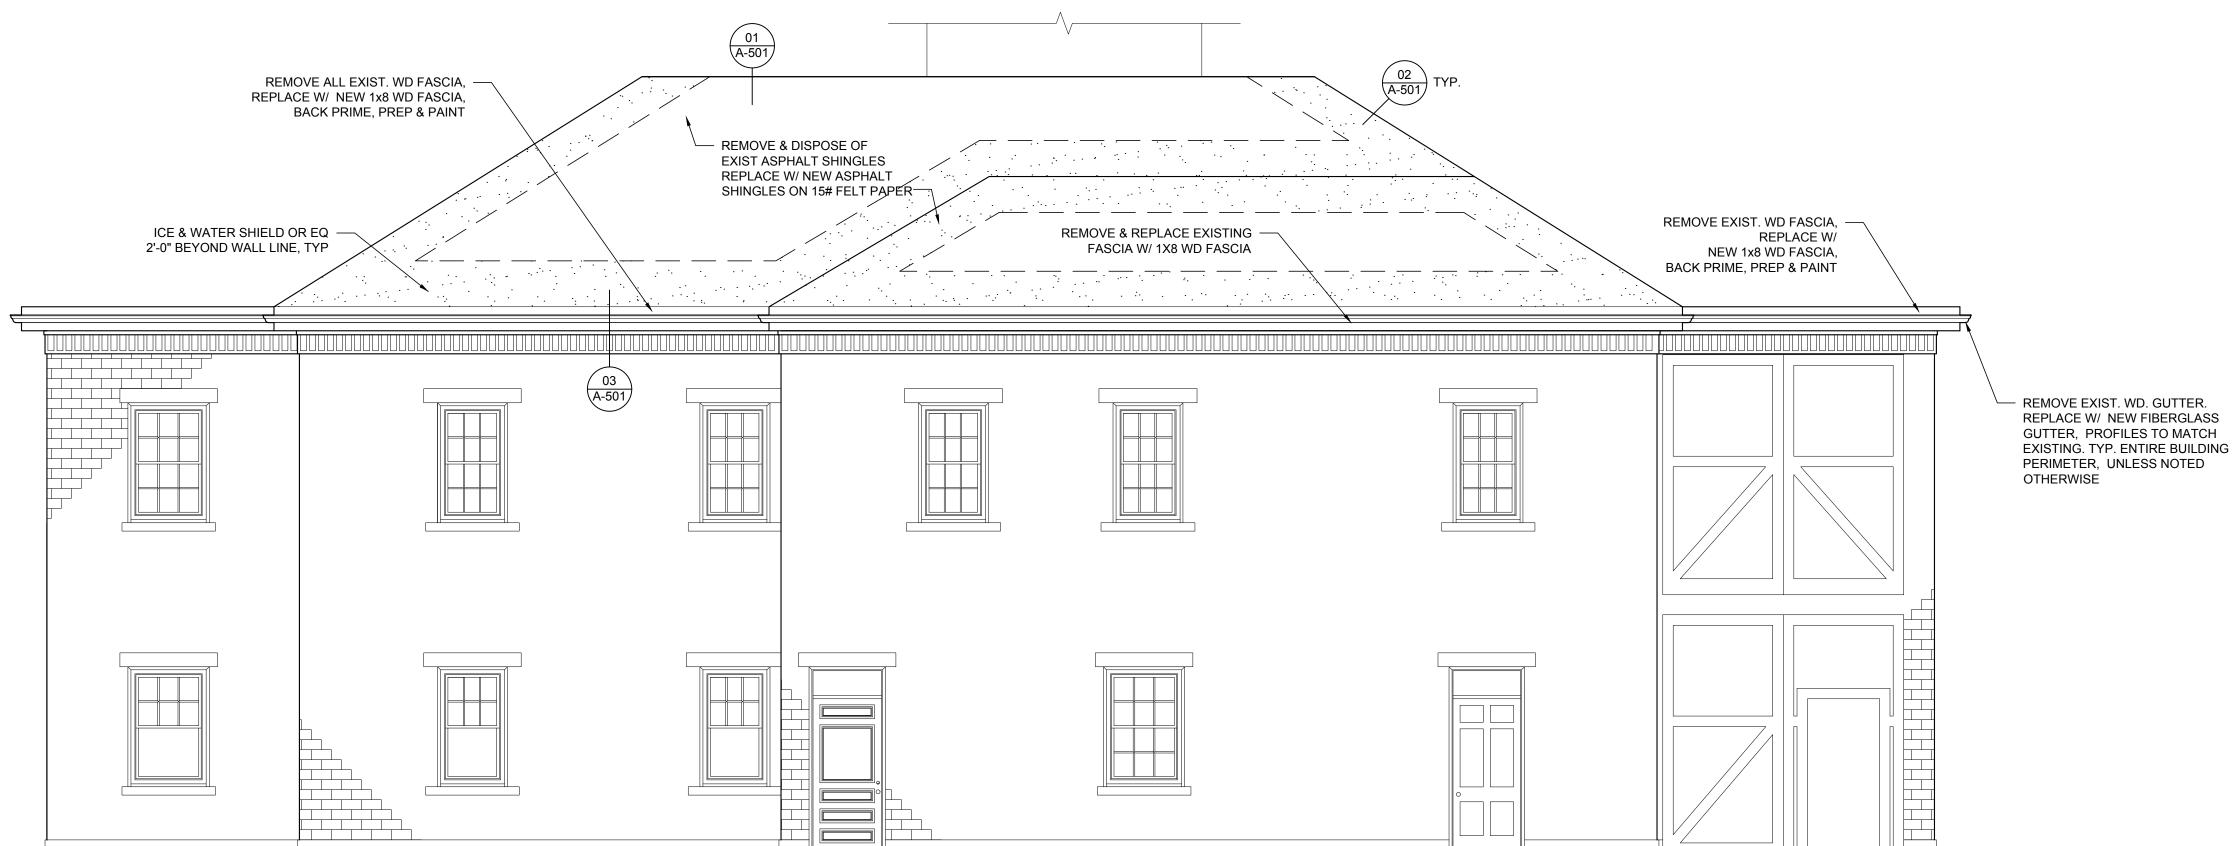

**CONSTRUCTION PLAN LEGEND** 

ICE & WATER SHIELD OR EQUAL



GENERAL CONSTRUCTION NOTES ALL WORK TO COMPLY WITH THE MASS STATE BUILDING CODE CMR NINTH EDITION. 2. G.C. TO FIELD VERIFY ALL DIMENSIONS PRIOR TO CONSTRUCTION. 3. PROTECT EXISTING BUILDING AND LANDSCAPE ELEMENTS FROM DAMAGE DURING CONSTRUCTION. 4. PROTECT OCCUPANTS AT DOORWAYS AND PUBLIC WAYS AT ALL TIMES DURING CONSTRUCTION. 5. G.C. TO OBTAIN & POST ON SITE ALL PERMITS REQUIRED FOR PROJECT. 6. ALL DEMOLITION WASTE TO BE LEGALLY & PROPERLY DISPOSED OF. 7. DIMENSIONS ARE SHOWN TO THE FACE OF EXISTING WALLS, THE FACE OF MASONRY WALLS AND THE CENTERLINE OF NEW WALLS

DEMOLITION PLAN LEGEND

\_\_ \_ \_ \_ \_ DASHED LINES INDICATE
\_\_ \_ \_ \_ \_ ITEMS TO BE DEMOLISHED

SOLID LINES INDICATE EXISTING TO REMAIN

GENERAL DEMOLITION NOTES

1. ALL DIMENSIONS ARE TO BE VERIFIED BY THE GENERAL CONTRACTOR 2. CONTRACTOR TO MAINTAIN SECURITY OF ALL SPACES DURING AND SUBSEQUENT TO DEMOLITION

3. G.C. SHALL TEMPORARILY BLOCK AND SECURE EXTERIOR OPGS. EXPOSED BY DEMOLITION. 4. G.C. TO PROTECT EXTERIOR OPENINGS FROM WIND & RAIN.

5. BRACE, NEEDLE & SHORE EXISTING CONSTRUCTION AS REQ'D PRIOR TO DEMOLITION. 6. PROTECT EXISTING BUILDING AND LANDSCAPE ELEMENTS FROM DAMAGE DURING CONSTRUCTION. 7. PROVIDE PROTECTION TO OCCUPANTS AT ALL DOORWAYS AND PUBLIC WAYS, TYP.

ARCHITECTS

J.M. Booth & Associates Inc. 47 N. Second St, 4th Floor New Bedford, MA 02740 Tel. No. 508-999-6220

JMBA-ARCHITECTS.COM

ARCHITECTS STAMP

T . 027


FIRE


DFORD

C J. M. BOOTH & ASSOCIATES INC


DRAWING NO.

/04\ EAST EXTERIOR ELEVATION SCALE: 1/4"= 1'-0"

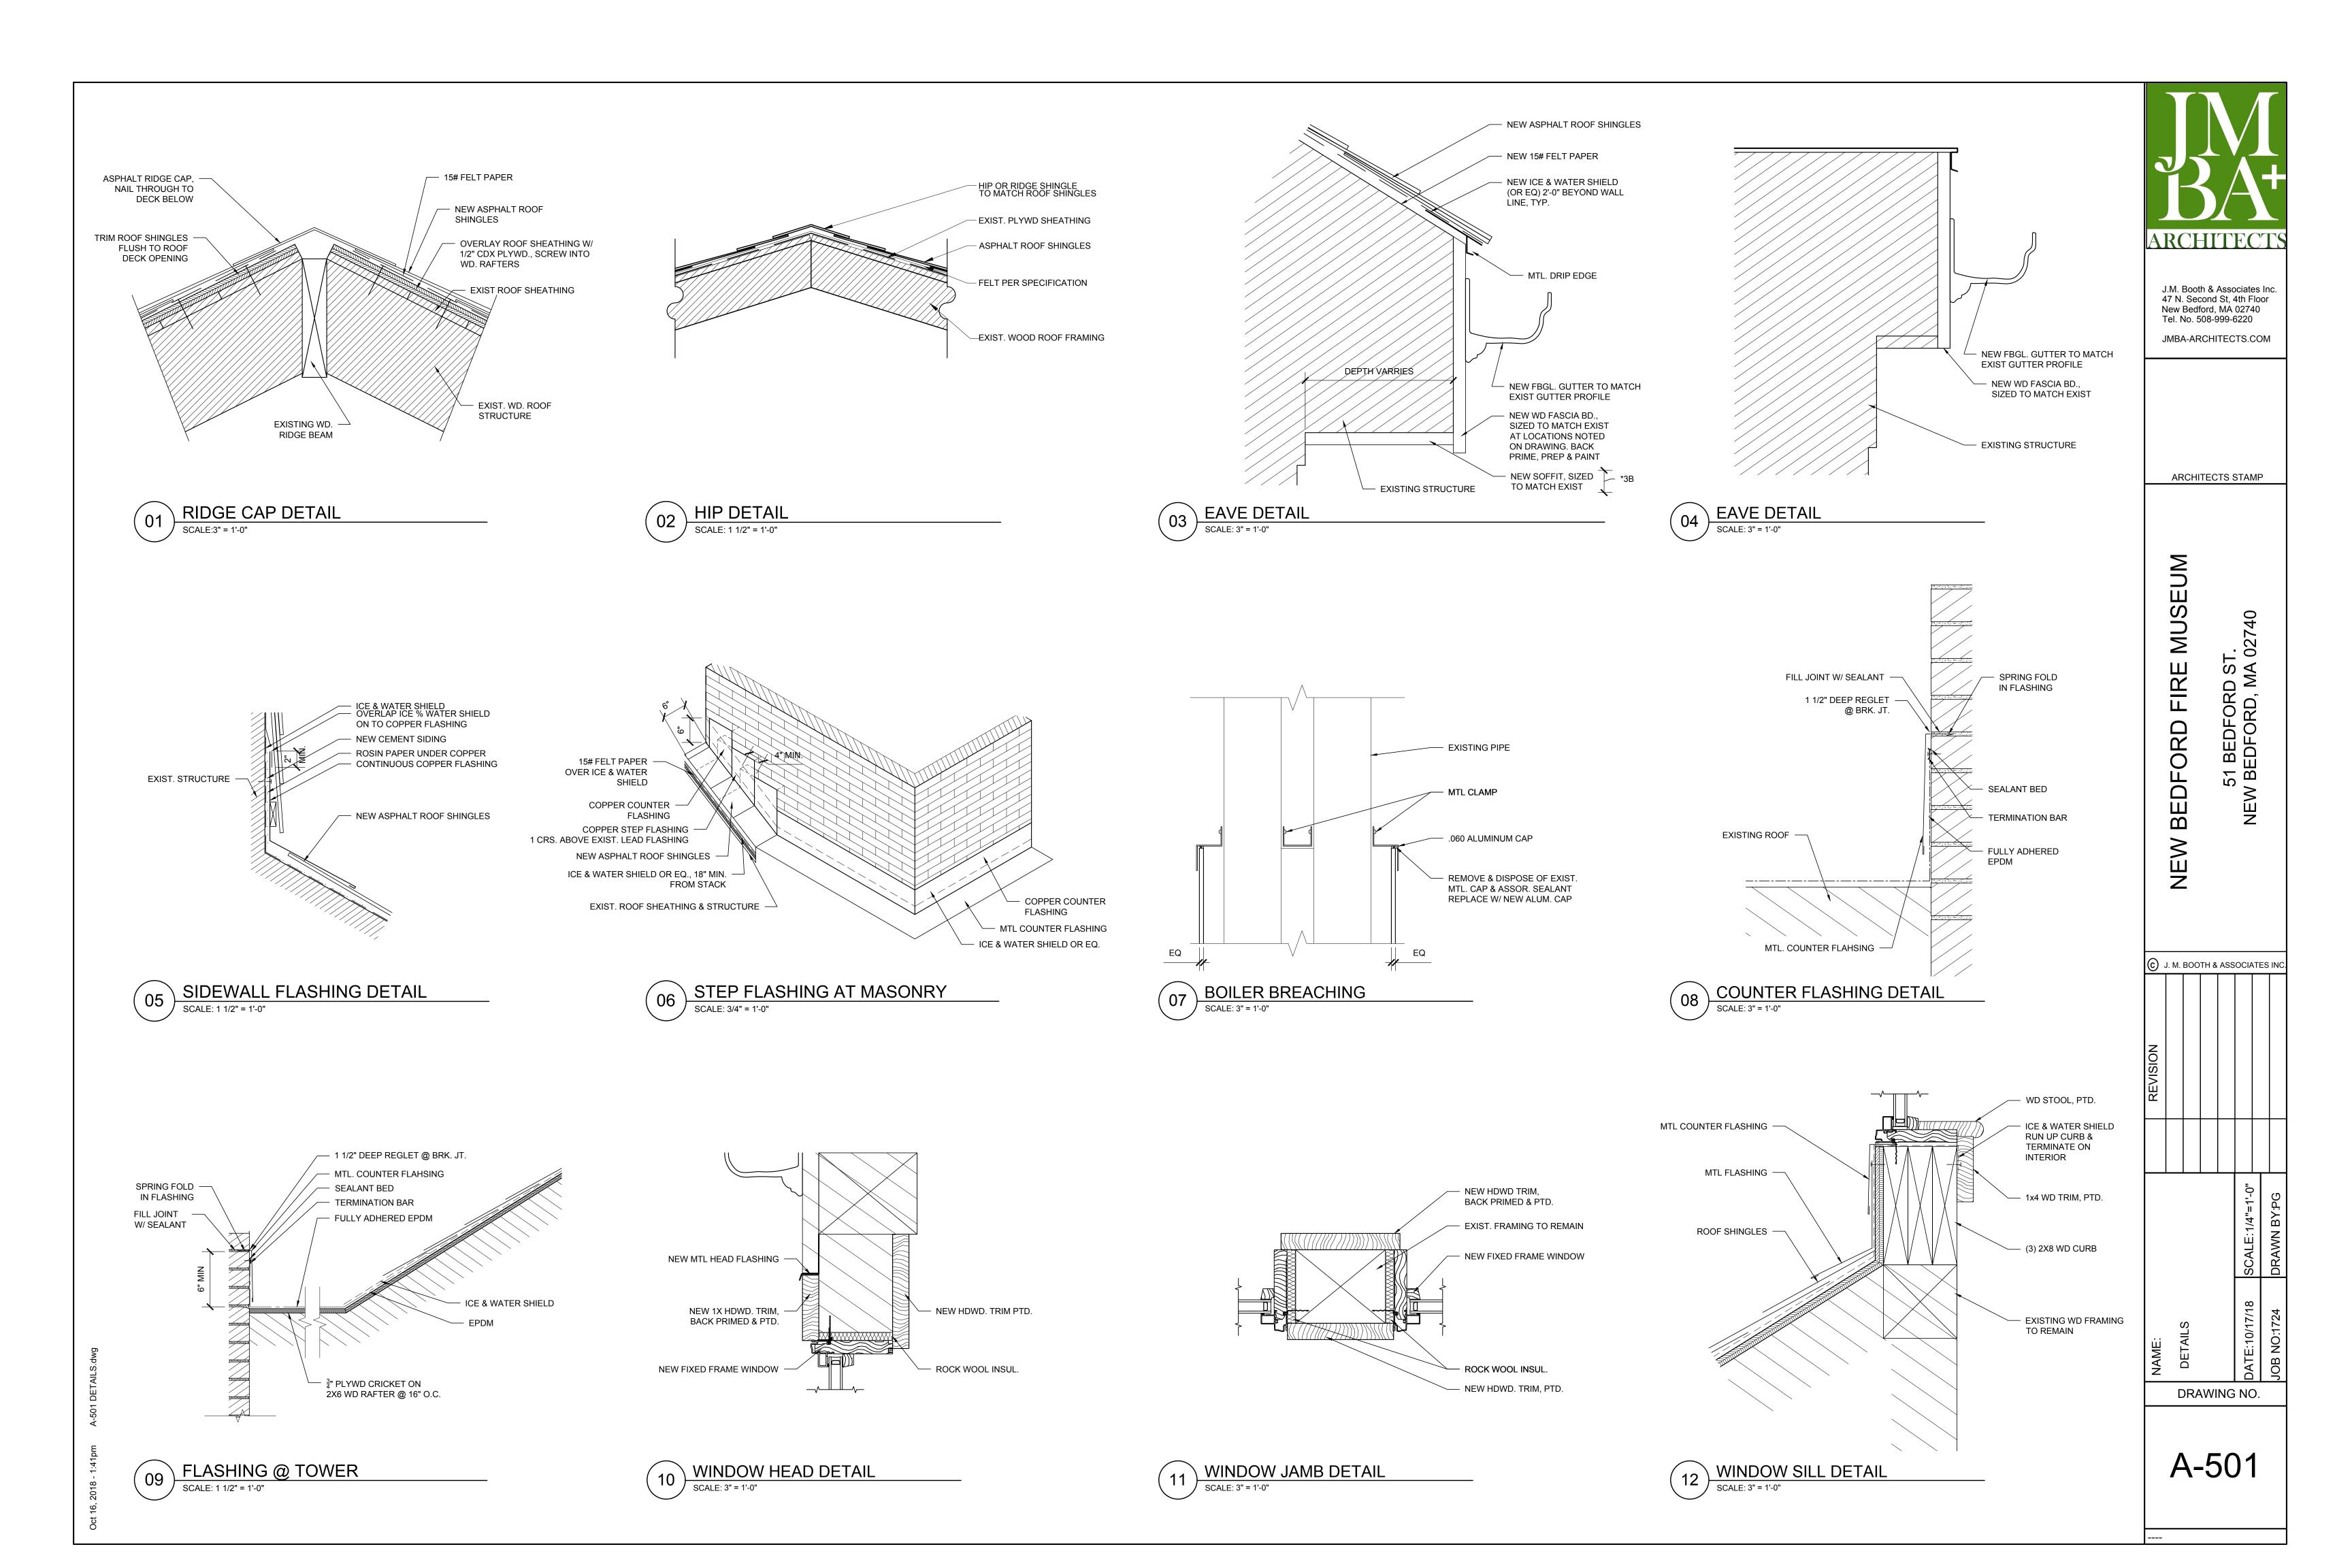

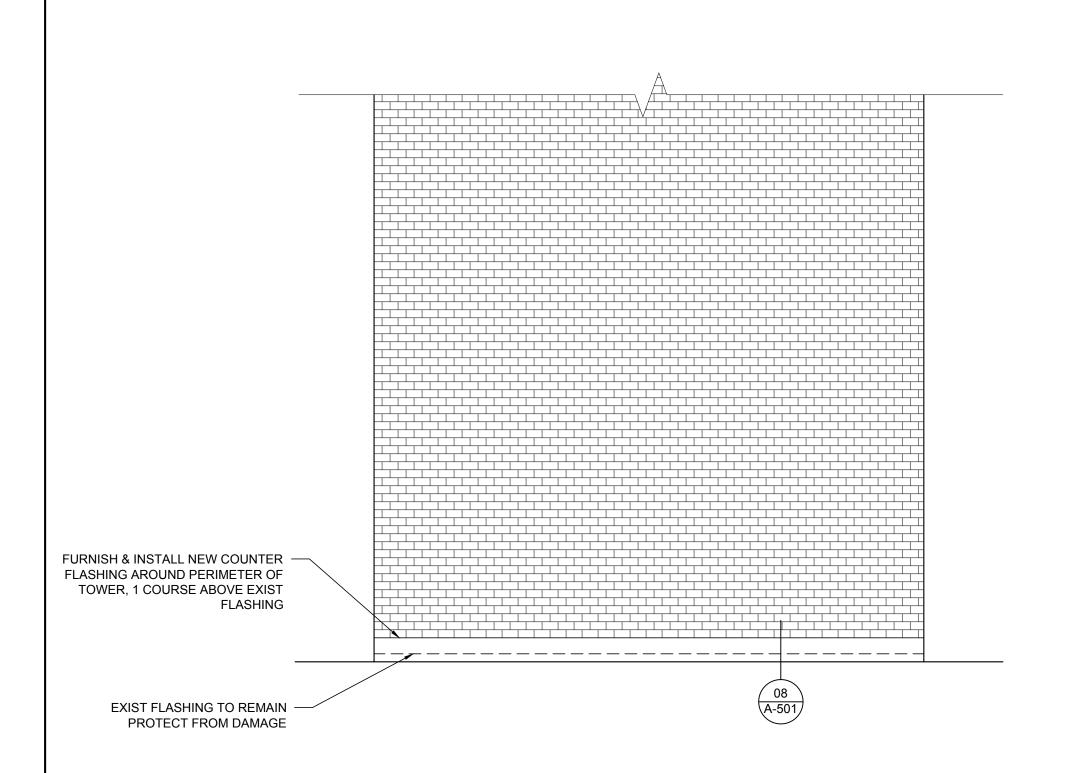


NEW PLYWD CRICKET — W/ EPDM ROOFING NEW COPPER STEP FLASHING UP ROOF, 1 CRS ABOVE EXIST. LEAD FLASHING EXIST FLASHING TO REMAIN PROTECT FROM DAMAGE FURNISH & INSTALL NEW COUNTER
 FLASHING AROUND PERIMETER OF
 TOWER, 1 COURSE ABOVE EXIST FLASHING

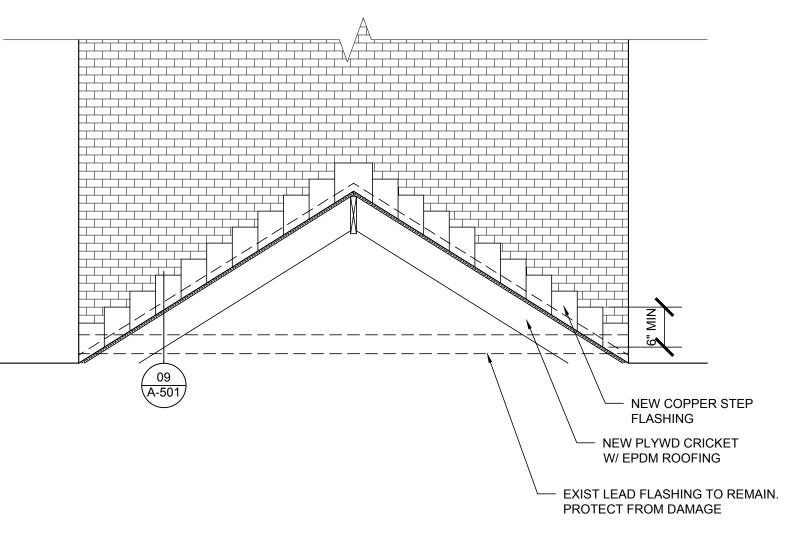

/01\ TOWER ELEVATION SCALE: 1/2"= 1'-0"

/02 TOWER ELEVATION SCALE: 1/2"= 1'-0"

/03\ TOWER ELEVATION SCALE: 1/2"= 1'-0"

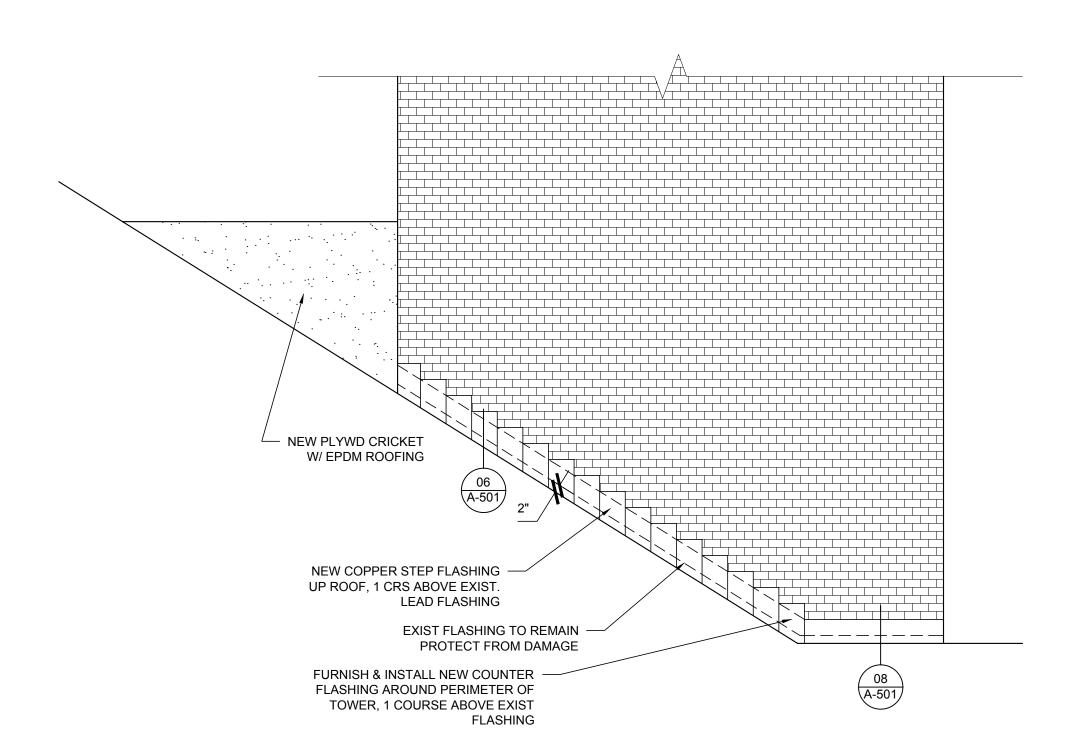

04\ TOWER ELEVATION SCALE: 1/2"= 1'-0"

ARCHITECTS

J.M. Booth & Associates Inc. 47 N. Second St, 4th Floor New Bedford, MA 02740 Tel. No. 508-999-6220 JMBA-ARCHITECTS.COM

ARCHITECTS STAMP

FIRE MUSEUM

EDFORD

© J. M. BOOTH & ASSOCIATES INC

DRAWING NO.