


# NEW BEDFORD CITY HALL EXTERIOR RESTORATIONS

133 WILLIAM STREET  
NEW BEDFORD, MA 02740


DRAWINGS PREPARED FOR  
CITY OF NEW BEDFORD  
133 WILLIAM STREET  
NEW BEDFORD, MA

ARCHITECT  
JM BOOTH & ASSOCIATES, INC.  
47 NORTH SECOND ST, 4TH FLOOR  
NEW BEDFORD, MASSACHUSETTS 02740  
(508) 999-6220

DRAWING LIST	
SHEET NUMBER	SHEET TITLE
T-100	TITLE SHEET
GN-101	GENERAL NOTES
A-101	SOUTH ENTRY
A-102	EAST ENTRY
A-103	COMFORT STATION ENTRY
A-104	COMFORT STATION ENTRY
A-105	WEST ENTRY
A-501	DETAILS
A-601	DOOR & FRAME SCHEDULE

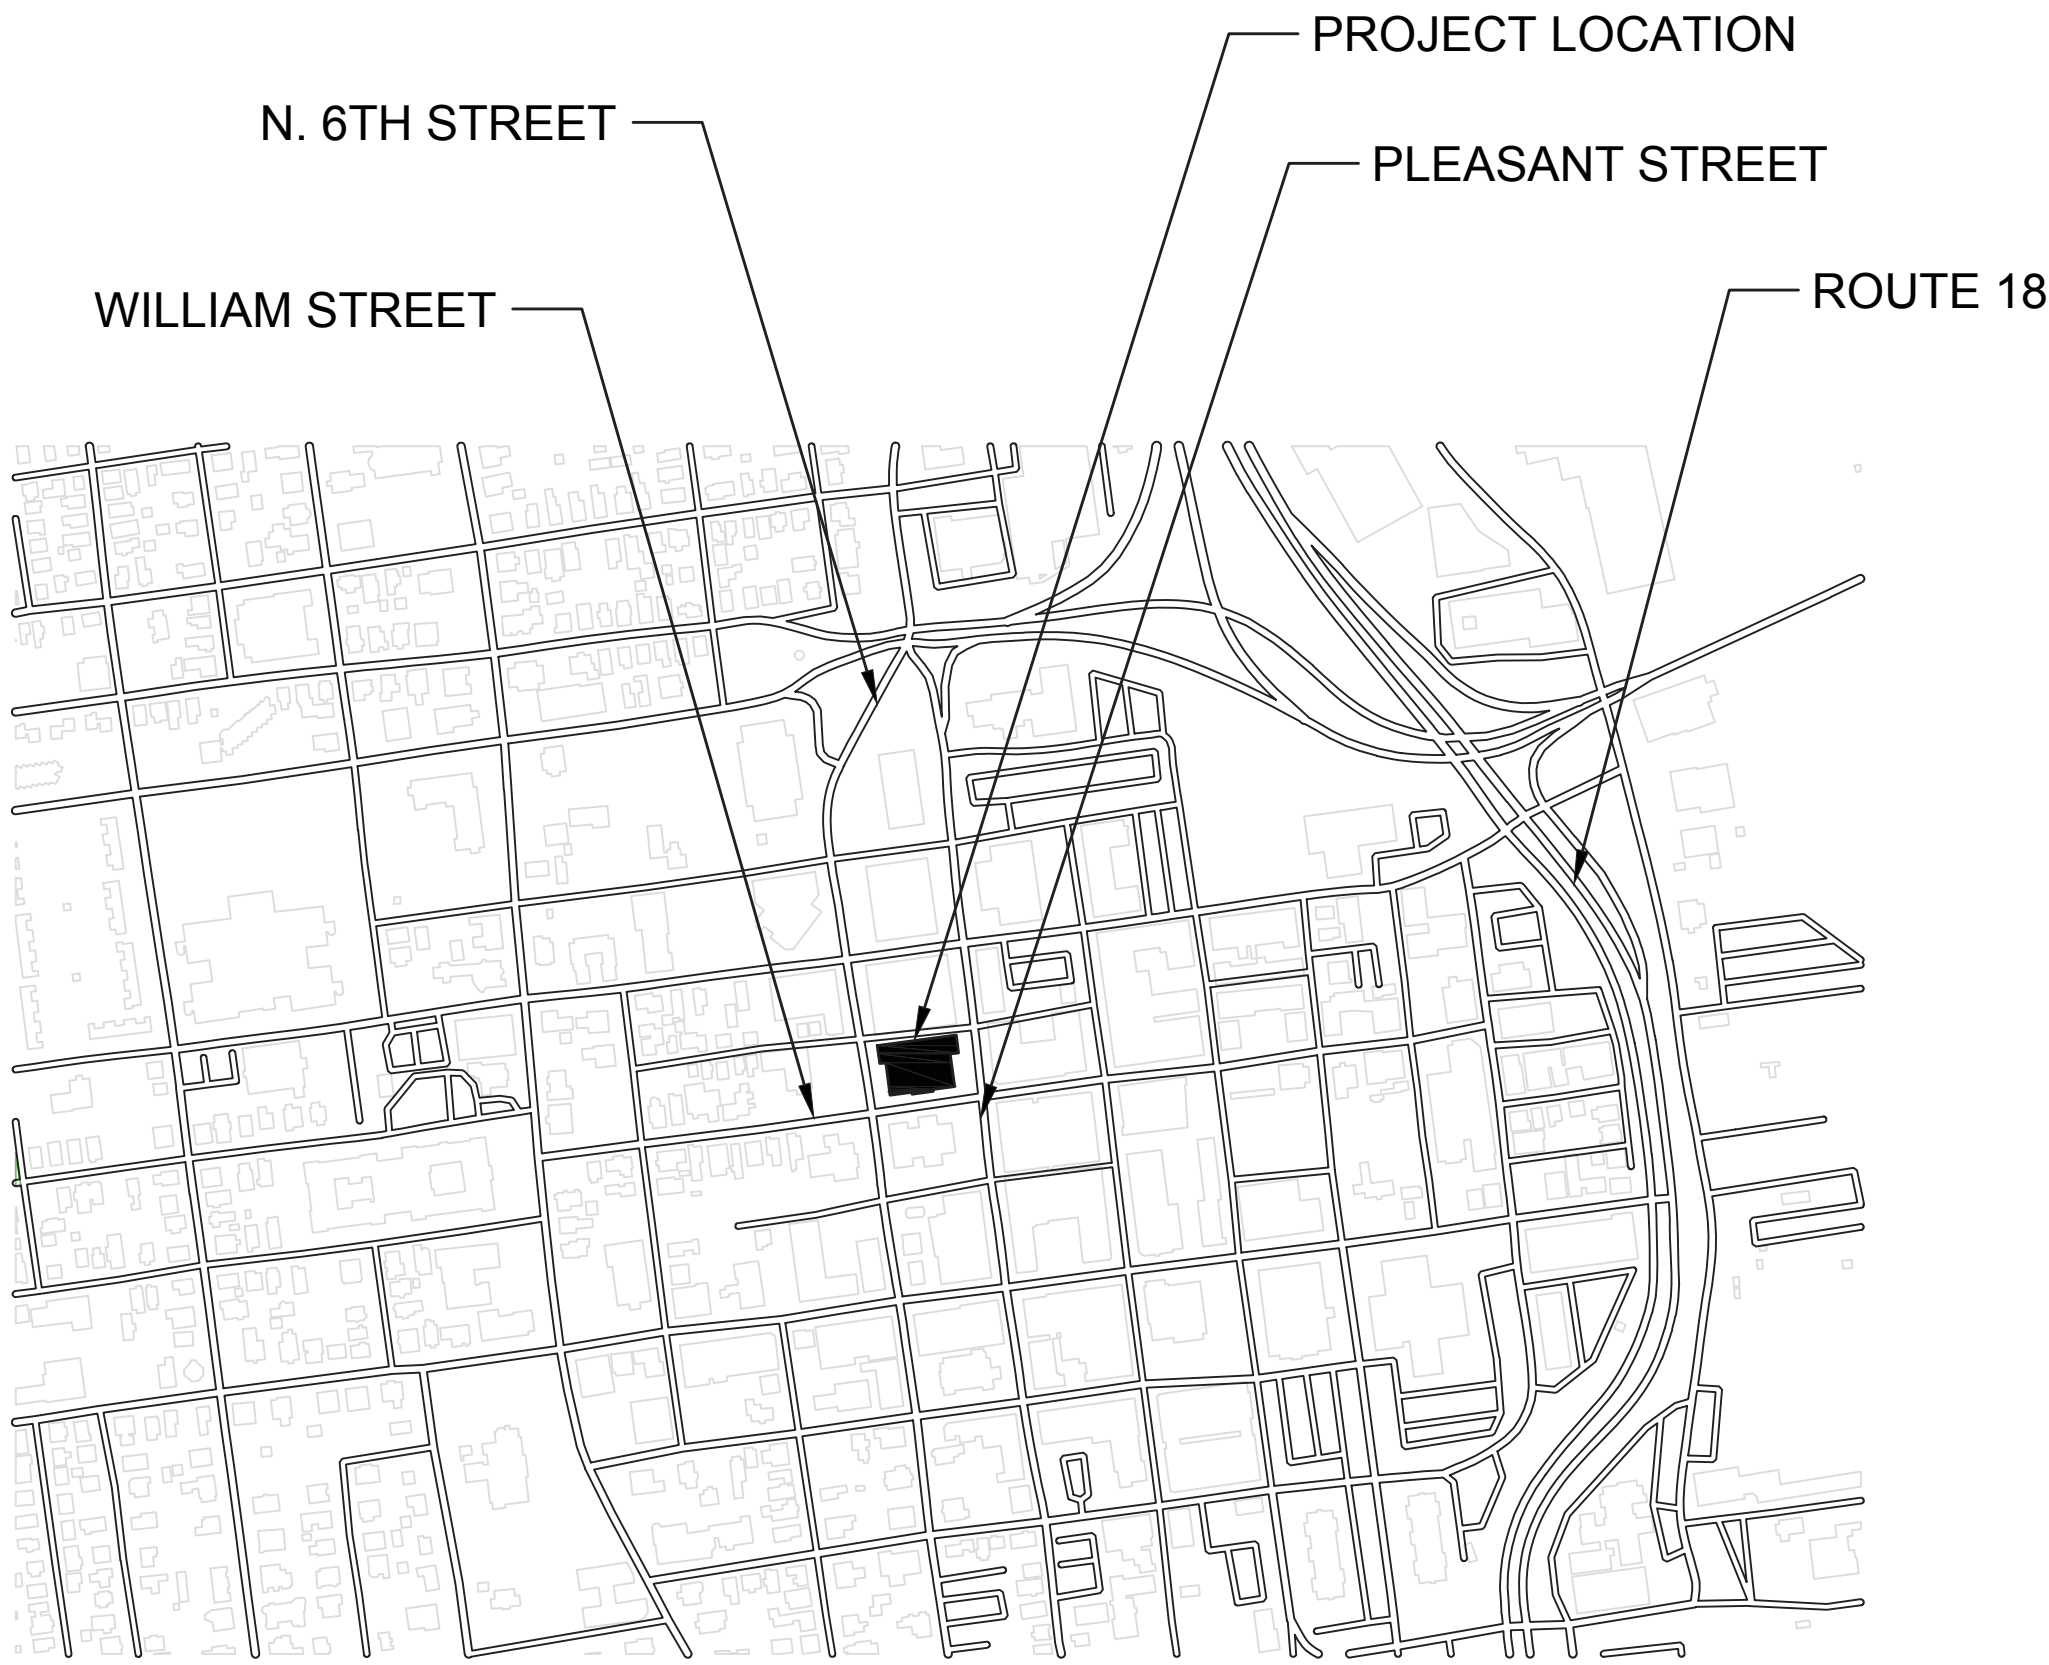

LOCUS MAP  
SCALE: NO SCALE

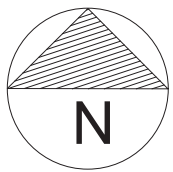

J.M. Booth & Associates Inc.  
47 N. Second St, 4th Floor  
New Bedford, MA 02740  
Tel. No. 508-999-6220  
JMBA-ARCHITECTS.COM

ARCHITECTS STAMP

NEW BEDFORD CITY HALL  
133 WILLIAM ST.  
NEW BEDFORD, MA

© J. M. BOOTH & ASSOCIATES INC.

REVISION		NAME:	
		TITLE SHEET	SCALE: 1/4"=1'-0"
		DATE: 10/03/18	DRAWN BY: PG
		JOB NO: 1719.01	

DRAWING NO.

T-100



ARCHITECTURAL ABBREVIATIONS

∠	ANGLE	HB	HOSE BIB	R#	THERMAL RESISTANCE # INDICATES VALUE ROOM
@	AT	HDWR	HARDWARE	RM	ROUGH OPENING
ACOUST	ACOUSTICAL	HD	HOT DIPPED	RO	ROUGH OPENING
AFF	ABOVE FINISH FLOOR	HGT,HT	HEIGHT	RUB	RUBBER FLOORING
ALUM	ALUMINUM	HLD	HAND LOTION DISPENSER	(R)	RELOCATED
APPROX	APPROXIMATE	HM	HOLLOW METAL	SC	SKIM COAT
ARCH	ARCHITECTURAL	HR	HANDRAIL	SCHED	SCHEDULE
AUTO	AUTOMATIC	INSUL	INSULATION	SCR	SCREW
		IJ	ISOLATION JOINT	SD	SOAP DISPENSER
		KF	KRAFT FACED	SECT	SECTION
		JT	JOINT	SHT	SHEET
		LAM	LAMINATED	SH.C.R.	SHOWER CURTAIN ROD
		LAV	LAVATORY	SIB	STRUCTURAL ISOLATION BREAK
		LF	LIGHT FIXTURE	SIM	SIMILAR
		MATL	MATERIAL	SM	SHEET METAL
		MAX	MAXIMUM	SPECS	SPECIFICATIONS
		MB	MACHINE BOLT	SPM	SINGLE-PLY MEMBRANE ROOF SYSTEM
		MECH	MECHANICAL	SS	STAINLESS STEEL
CAS	CARD ACCESS SYSTEM	MET,MTL	METAL	STL GR	STEEL GRATING
CH	CHANNEL	MANF	MANUFACTURER	STD	STANDARD
CJ	CONSTRUCTION JOINT	MH	MOP AND BROOM HOLDER	STL	STEEL
CL	CENTER LINE	MIN	MINIMUM	STRUCT	STRUCTURAL
CLG	CEILING	MISC	MISCELLANEOUS	SUSP	SUSPENDED
CLKG	CAULKING	MNTD	MOUNTED	SV	SHEET VINYL
CLR	CLEARANCE	MS	MACHINE SCREW		
CMU	CONCRETE MASONRY UNIT	M.O.	MASONRY OPENING	TEMP	TEMPERED
CNTRFLSHG	COUNTER FLASHING	(N)	NEW	THKNS	THICKNESS
COL	COLUMN	NA	NOT APPLICABLE	THRESH	THRESHOLD
CONC	CONCRETE	NIC	NOT IN CONTRACT	TO	TOP OF
CONT	CONTINUOUS	NOM	NOMINAL	TOB	TOP OF BRICK
COORD	COORDINATE	NTS	NOT TO SCALE	TOC	TOP OF CONCRETE
CS	COUNTERSUNK			TOP	TOP OF PARAPET
CT	CERAMIC TILE	OC	ON CENTER	TOS	TOP OF STEEL
		OPG	OPENING	TR	TREAD
DET	DETAIL	OPP	OPPOSITE	TS	TUBE STEEL
DIA OR Ø	DIAMETER	PC	PRECAST CONCRETE	TYP	TYPICAL
DN	DOWN	P	PAINT	UNO	UNLESS NOTED OTHERWISE
DR	DOOR	P-EPOXY	EPOXY PAINT	UL	UNDERWRITERS LABORATORIES
DS	DOWNSPOUT	PED	RECESSED FLOORMAT	V	VENT
DWG	DRAWING	PEN	PENETRATION	VB	VINYL BASE
		PHB	PRESSED HARD BOARD	VCT	VINYL COMPOSITION TILE
		PL	PLATE	VF	VINYL FLOORING
EA	EACH	PLYWD	PLYWOOD	VP	VENT PIPE
EL, ELEV	ELEVATION	PNL	PANEL	VTR	VENT THROUGH ROOF
EMERG	EMERGENCY	POLYPRO	POLYPROPYLENE	W/	WITH
EQ	EQUAL	PR	PAIR	WB	WONDERBOARD
EEW	EMERGENCY EYEWASH	PREFAB	PREFABRICATED	W/O	WITHOUT
EHD	ELECTRIC HAND DRYER	PT	PRESSURE TREATED	WC	WALLCOVERING
EWC	ELECTRIC WATER COOLER	PTD	PAINTED	WD	WOOD
EXP	EXPOSED	PVC	POLYVINYL CHLORIDE	WF	WIDE FLANGE
EJ	EXPANSION JOINT			WK.P.	WORKING POINT
EXT	EXTERIOR	RB	RUBBER BASE	WP	WATERPROOF
		RD	ROOF DRAIN	WPC	WATERPROOF COATING
FC	FIRE CODE	REF	REFERENCE	WR	WASTE RECEPTACLE
FTY	FACTORY	REQD	REQUIRED	WS	WOOD SCREW
FD	FLOOR DRAIN	REV	REVERSE	WT	WEIGHT
FEC	FIRE EXTINGUISHER CABINET	RFG	ROOFING		
FE	FIRE EXTINGUISHER	RH	ROUND HEAD		
FF	FINISH FLOOR	RL	RAIN LEADER		
FH	FLATHEAD				
FHS	FIRE HOSE STATION				
FIN	FINISH				
FL	FLASHING				
FM	FACTORY MUTUAL				
FLR	FLOOR				
FOB	FACE OF BRICK				
FOC	FACE OF CONCRETE				
FOF	FACE OF FINISH				
FOM	FACE OF MULLION				
FOS	FACE OF STUDS				
FOF	FACE OF FOUNDATION				
FR	FIRE RESISTIVE				
FTF	FACE TO FACE				
GI	GALVANIZED IRON				
GA	GAUGE				
GALV	GALVANIZED				
GWB	GYPSUM WALLBOARD				
GL	GLASS				
GYP	GYPSUM				

PROJECT NOTES

GENERAL DEMOLITION NOTES

1. ALL DIMENSIONS ARE TO BE VERIFIED BY THE GENERAL CONTRACTOR
2. CONTRACTOR TO MAINTAIN SECURITY OF ALL SPACES DURING AND SUBSEQUENT TO DEMOLITION
3. G.C. SHALL TEMPORARILY BLOCK AND SECURE EXTERIOR OPGS. EXPOSED BY DEMOLITION.
4. G.C. TO PROTECT EXTERIOR OPENINGS FROM WIND & RAIN.

5. BRACE, NEEDLE & SHORE EXISTING CONSTRUCTION AS REQ'D PRIOR TO DEMOLITION.

6. PROTECT EXISTING BUILDING AND LANDSCAPE ELEMENTS FROM DAMAGE DURING CONSTRUCTION.

7. PROVIDE PROTECTION TO OCCUPANTS AT ALL DOORWAYS AND PUBLIC WAYS, TYP.

GENERAL CONSTRUCTION NOTES

1. ALL WORK TO COMPLY WITH THE MASS STATE BUILDING CODE CMR NINTH EDITION.

2. G.C. TO FIELD VERIFY ALL DIMENSIONS PRIOR TO CONSTRUCTION.

3. PROTECT EXISTING BUILDING AND LANDSCAPE ELEMENTS FROM DAMAGE DURING CONSTRUCTION.



4. PROTECT OCCUPANTS AT DOORWAYS AND PUBLIC WAYS AT ALL TIMES DURING CONSTRUCTION.

5. G.C. TO OBTAIN & POST ON SITE ALL PERMITS REQUIRED FOR PROJECT.


6. ALL DEMOLITION WASTE TO BE LEGALLY & PROPERLY DISPOSED OF.

7. DIMENSIONS ARE SHOWN TO THE FACE OF EXISTING WALLS, THE FACE OF MASONRY WALLS AND THE CENTERLINE OF NEW WALLS

LEGEND

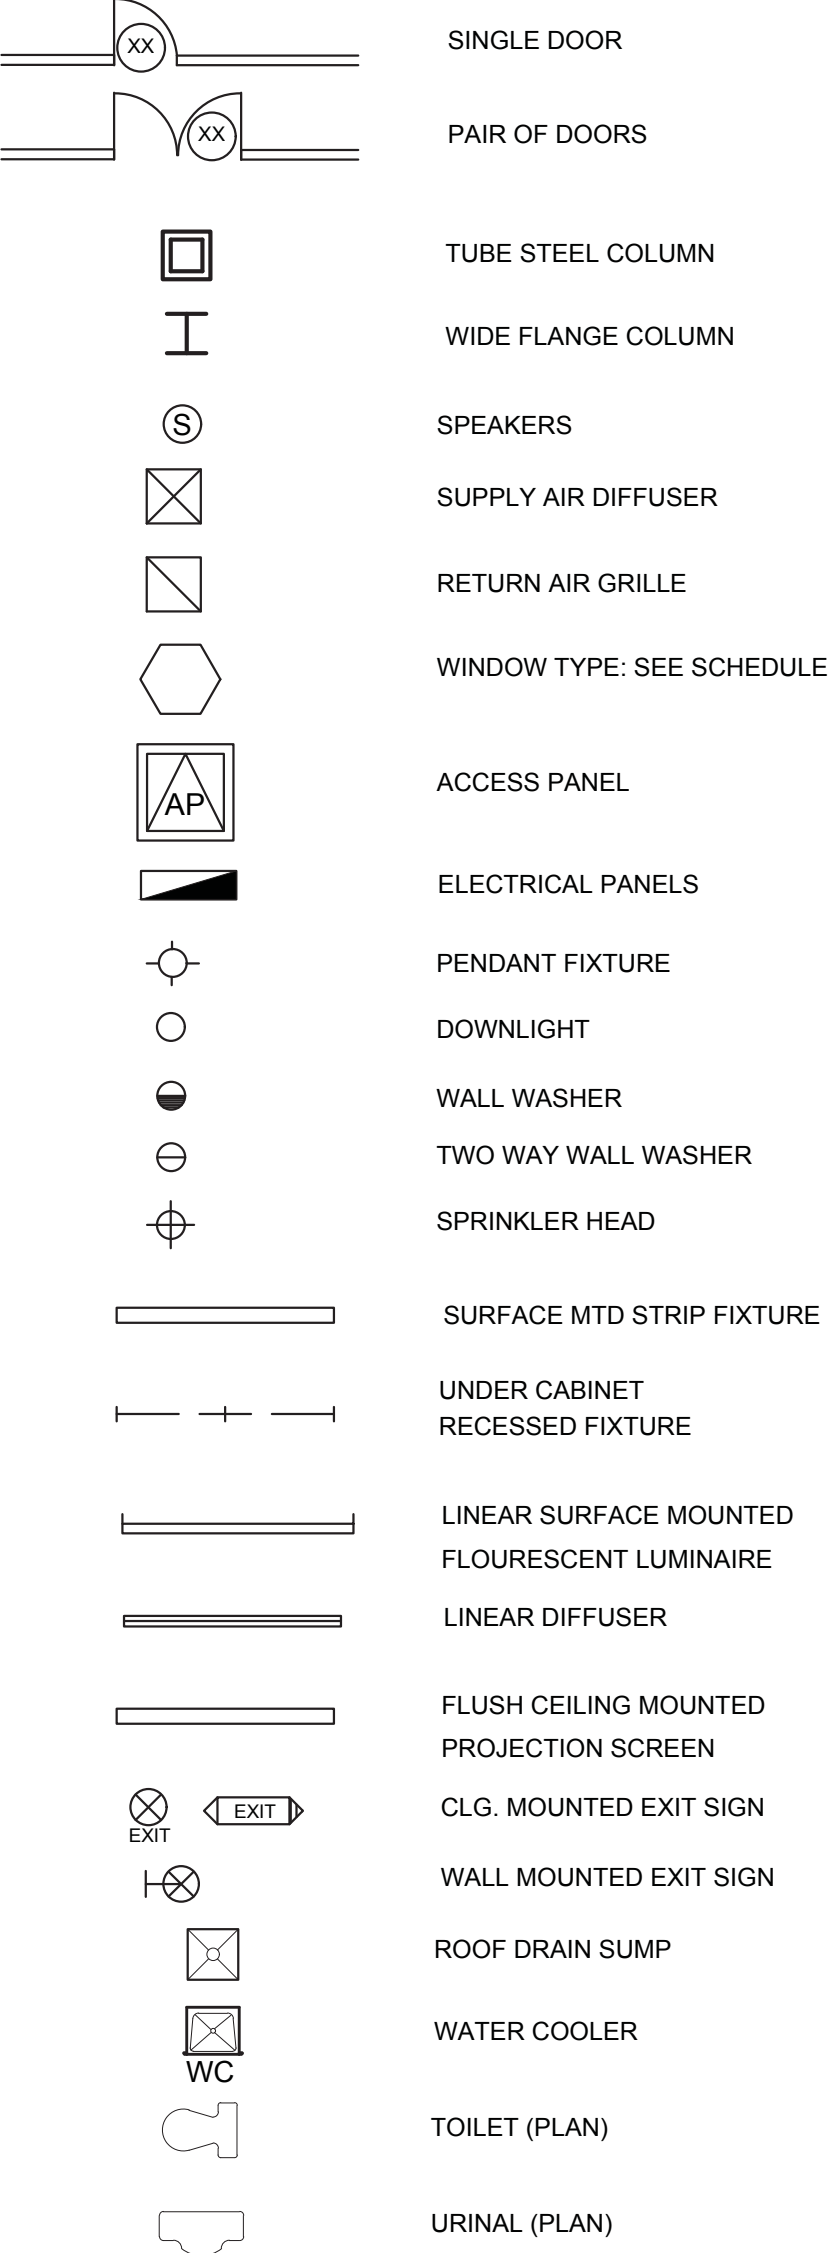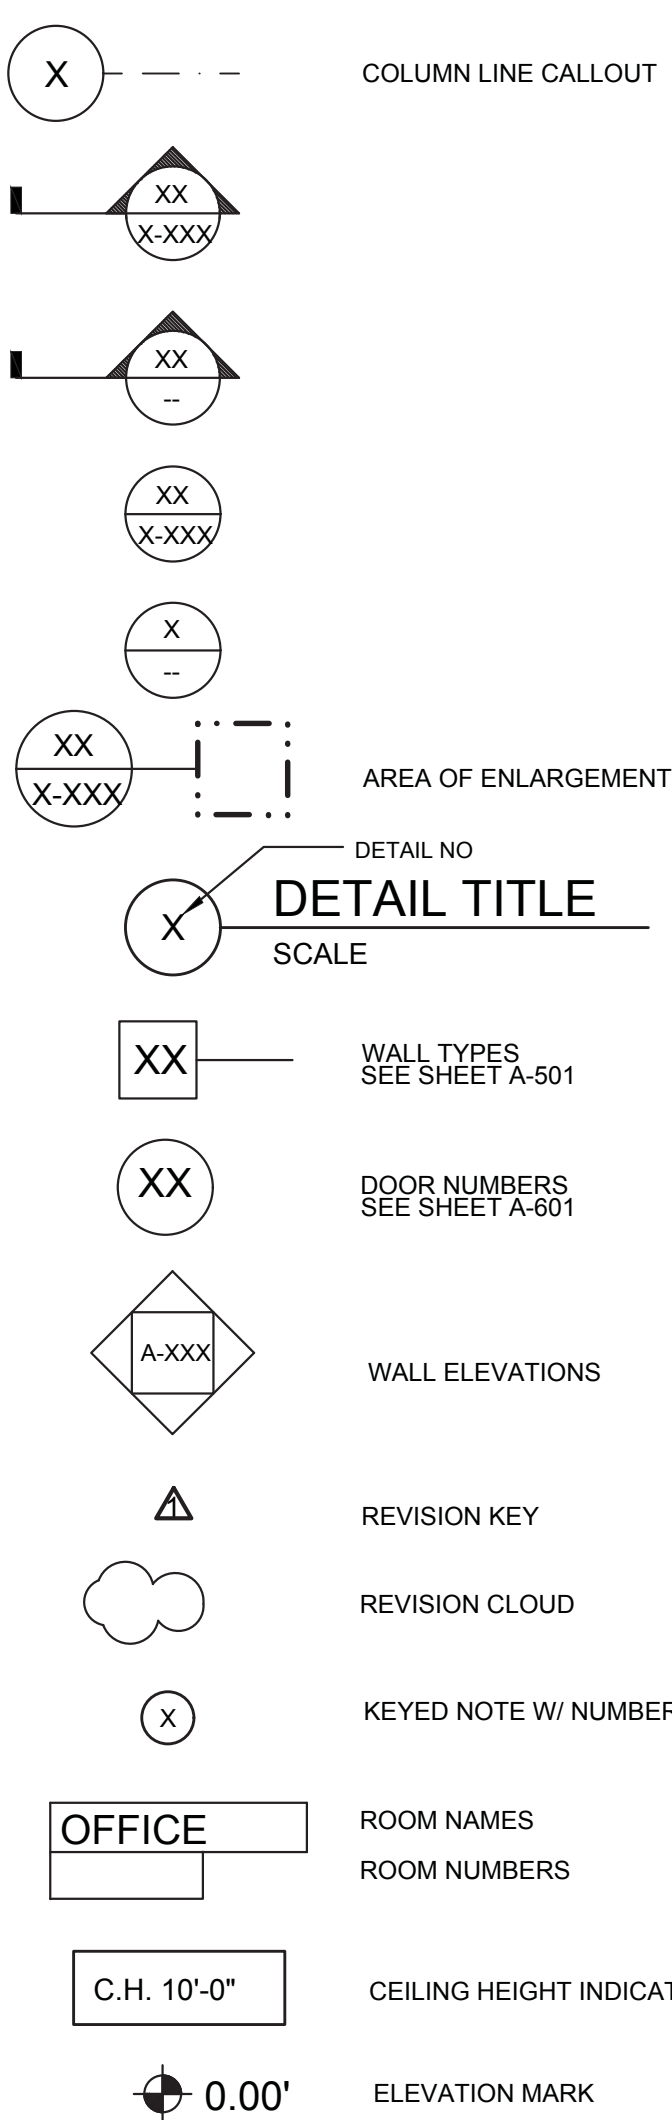



ARCHITECTURAL MATERIAL SYMBOLS

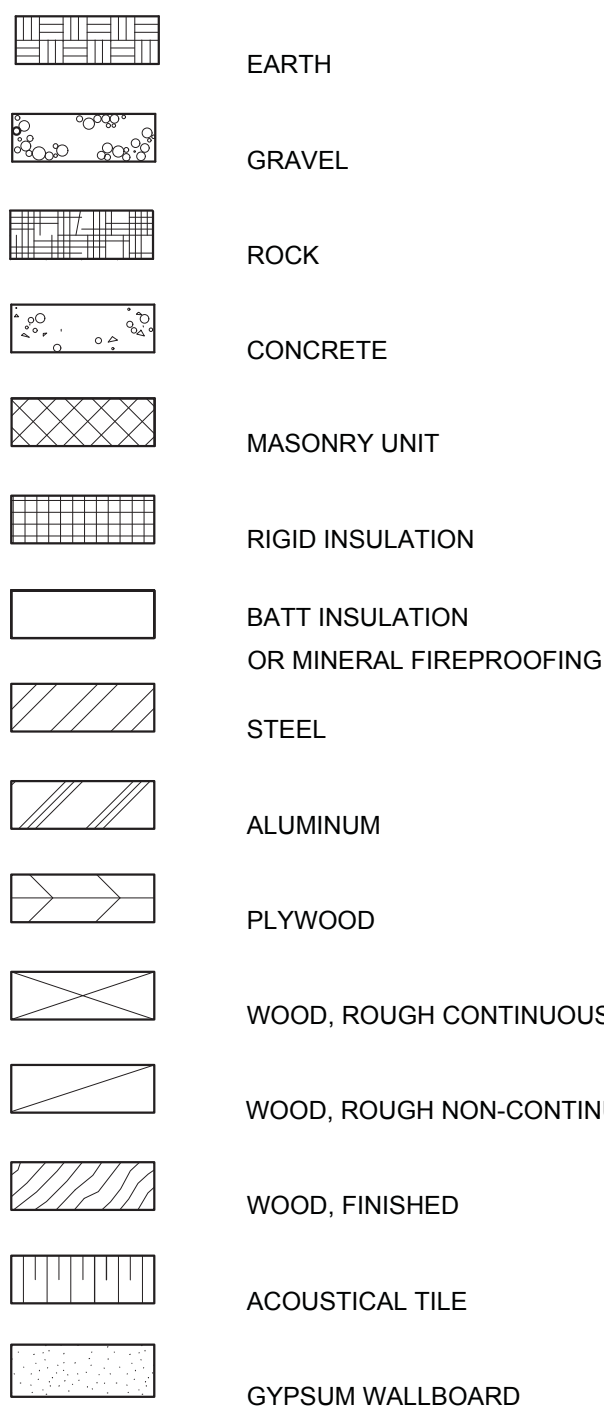

STANDARD MOUNTING HEIGHTS

NOTES:

1. VERIFY EQUIPMENT SIZE WITH MANUFACTURER TO ENSURE CONFORMANCE WITH ADA MOUNTING HEIGHTS.
2. PLACE ELECTRICAL AND TELEPHONE DEVICES AT 44" ABOVE FIN. FLOOR.
3. ITEMS SHOWN ARE TYPICAL. NOT ALL ITEMS ARE IN THIS PACKAGE.

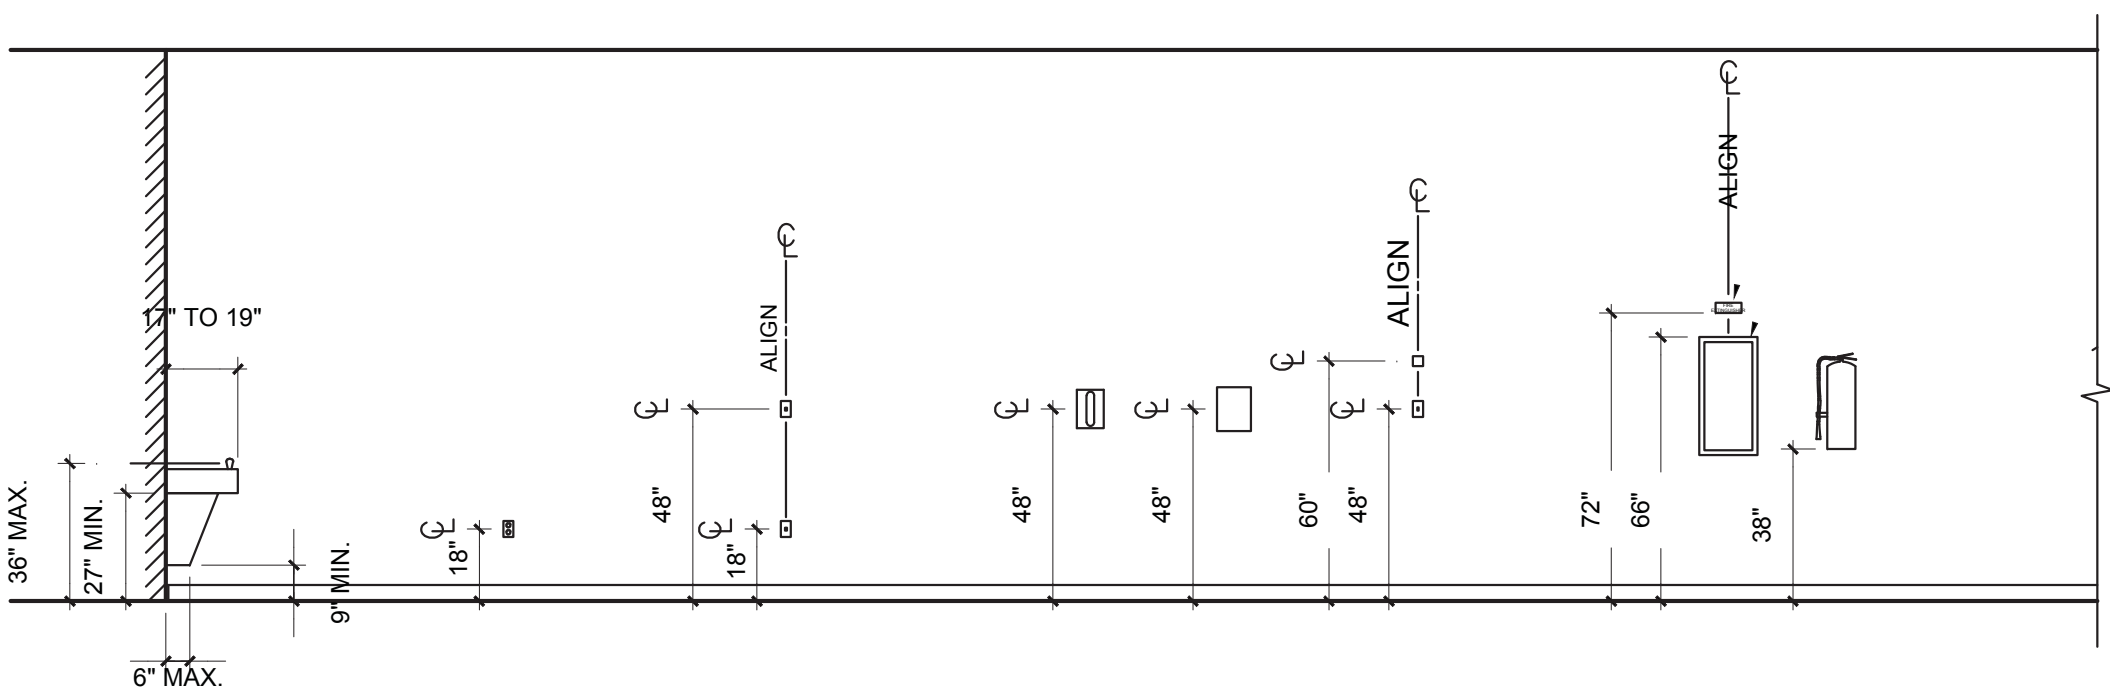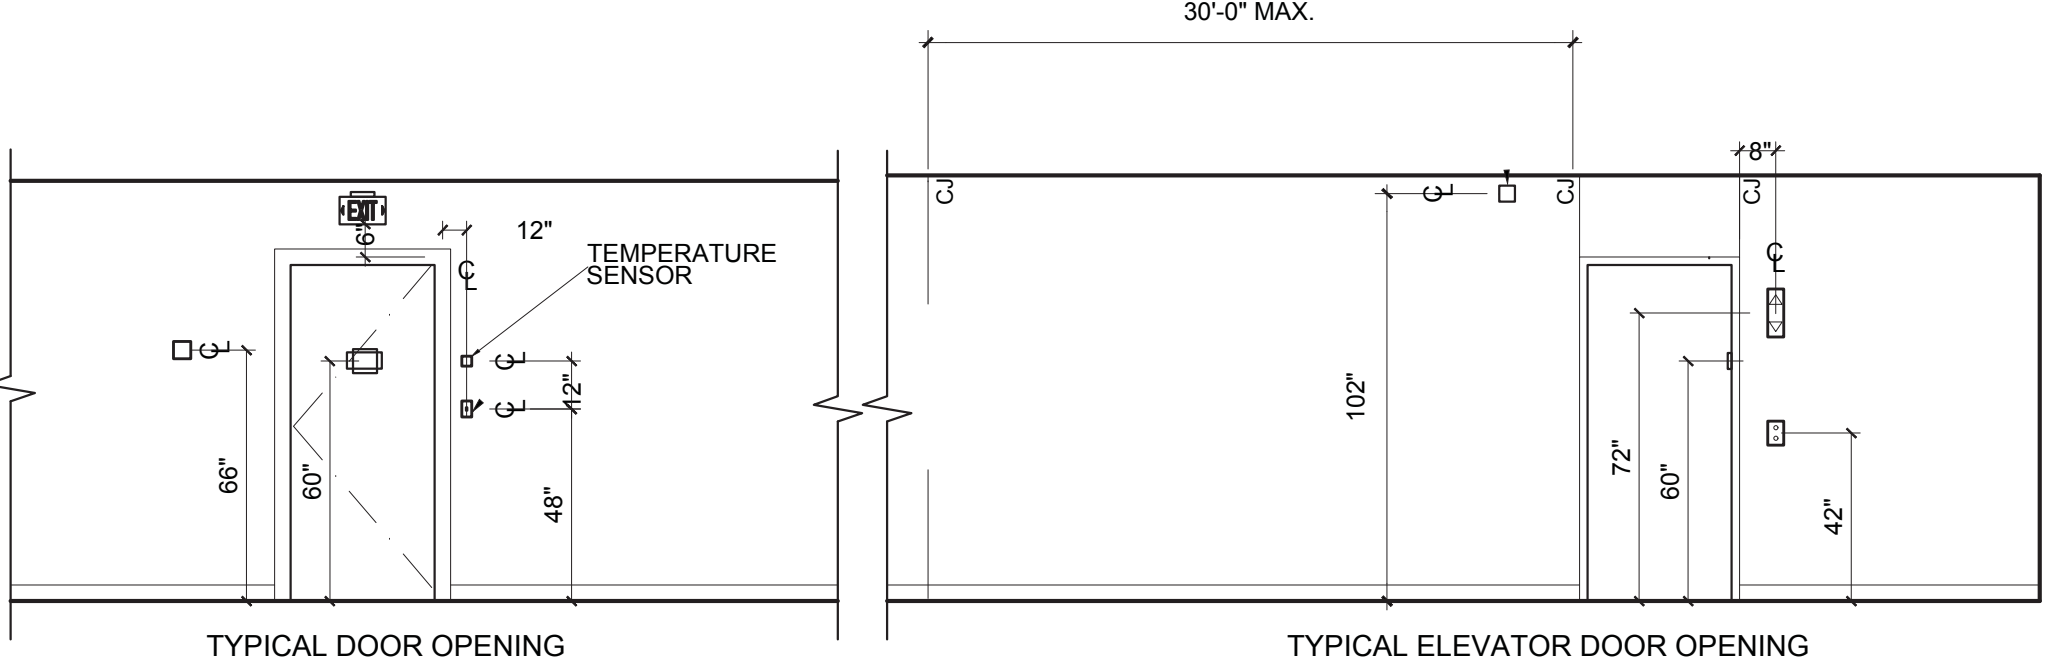

J.M. Booth & Associates Inc.  
47 N. Second St, 4th Floor  
New Bedford, MA 02740  
Tel. No. 508-999-6220  
JMBA-ARCHITECTS.COM

ARCHITECTS STAMP

NEW BEDFORD CITY HALL  
133 WILLIAM ST.  
NEW BEDFORD, MA

© J. M. BOOTH & ASSOCIATES INC.


REVISION									

NAME:	GENERAL NOTES	SCALE: 1/4"=1'-0"	DRAWN BY: PG
		DATE: 10/03/18	JOB NO: 1719.01

DRAWING NO.

GN-101



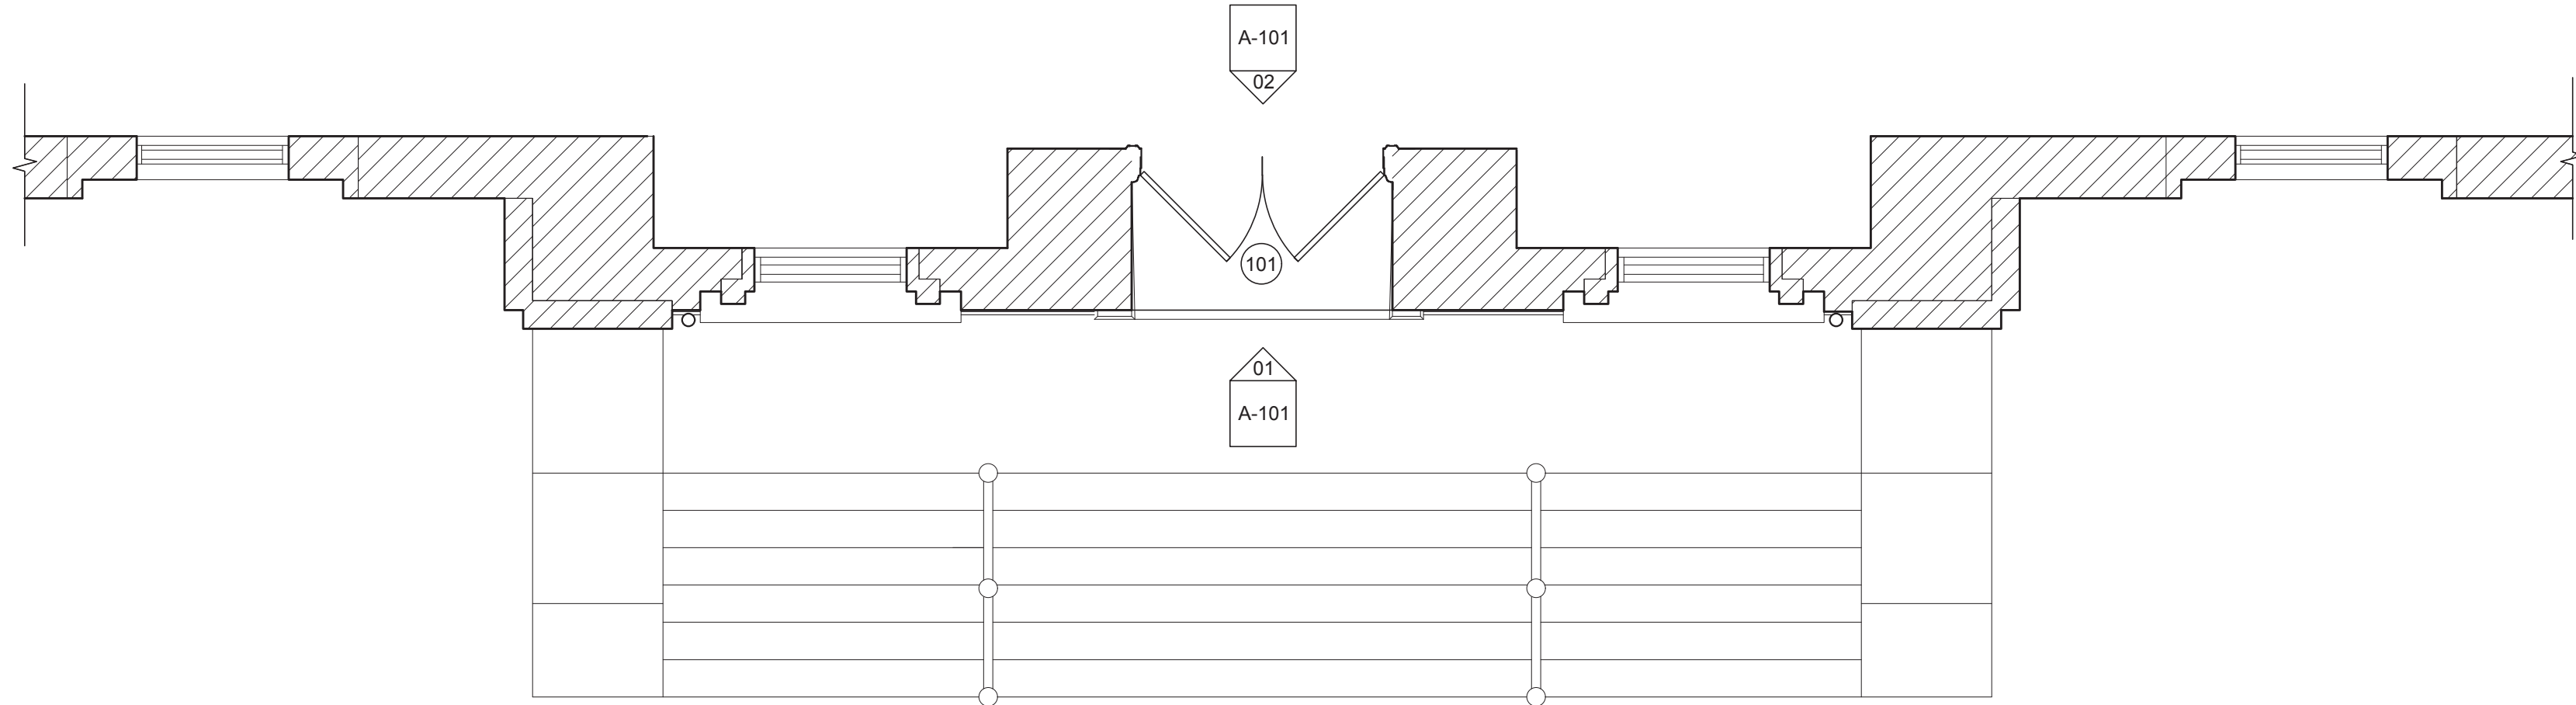

### SOUTH ENTRY PLAN

SCALE: 1/4" = 1'-0"



REMOVE EXISTING AL. FRAME.  
FILL ALL HOLES IN EXISTING WD. FRAME.  
SAND & PAINT WD. FRAME



LIGHTLY SAND WORN  
WOOD TRIM, STAIN TO  
MATCH CONTIGUOUS  
WOOD & APPLY SEALER  
+ 2 FINISH COATS

1A PLINTH

1B PLINTH


ALL WIRING IN JAMB,  
INCLUDING KEYFOB  
SYSTEM TO REMAIN.  
PROTECT FROM DAMAGE  
AND RELOCATE AS REQ'D.  
FOR NEW DOOR  
INSTALLATION



EXIST. TRANSOM TO  
REMAIN

LIGHTLY SAND WORN  
WOOD TRIM, STAIN TO  
MATCH CONTIGUOUS  
WOOD & APPLY SEALER  
+ 2 FINISH COATS

1C JAMB WIRING TYP.

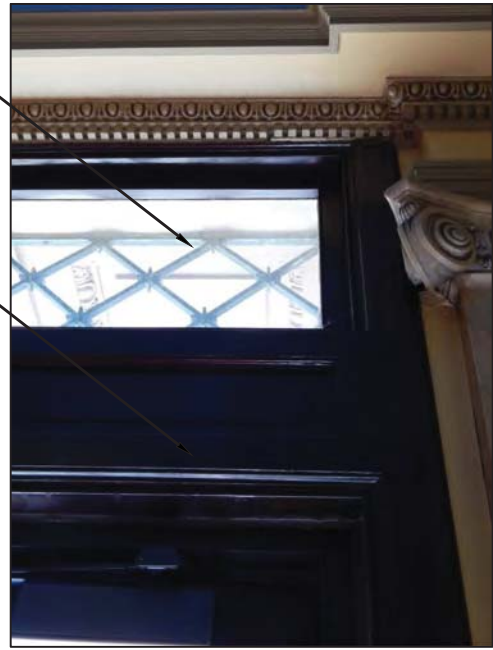


1D TRANSOM




### 01 SOUTH ENTRY EXTERIOR ELEVATION

SCALE: 1/2" = 1'-0"

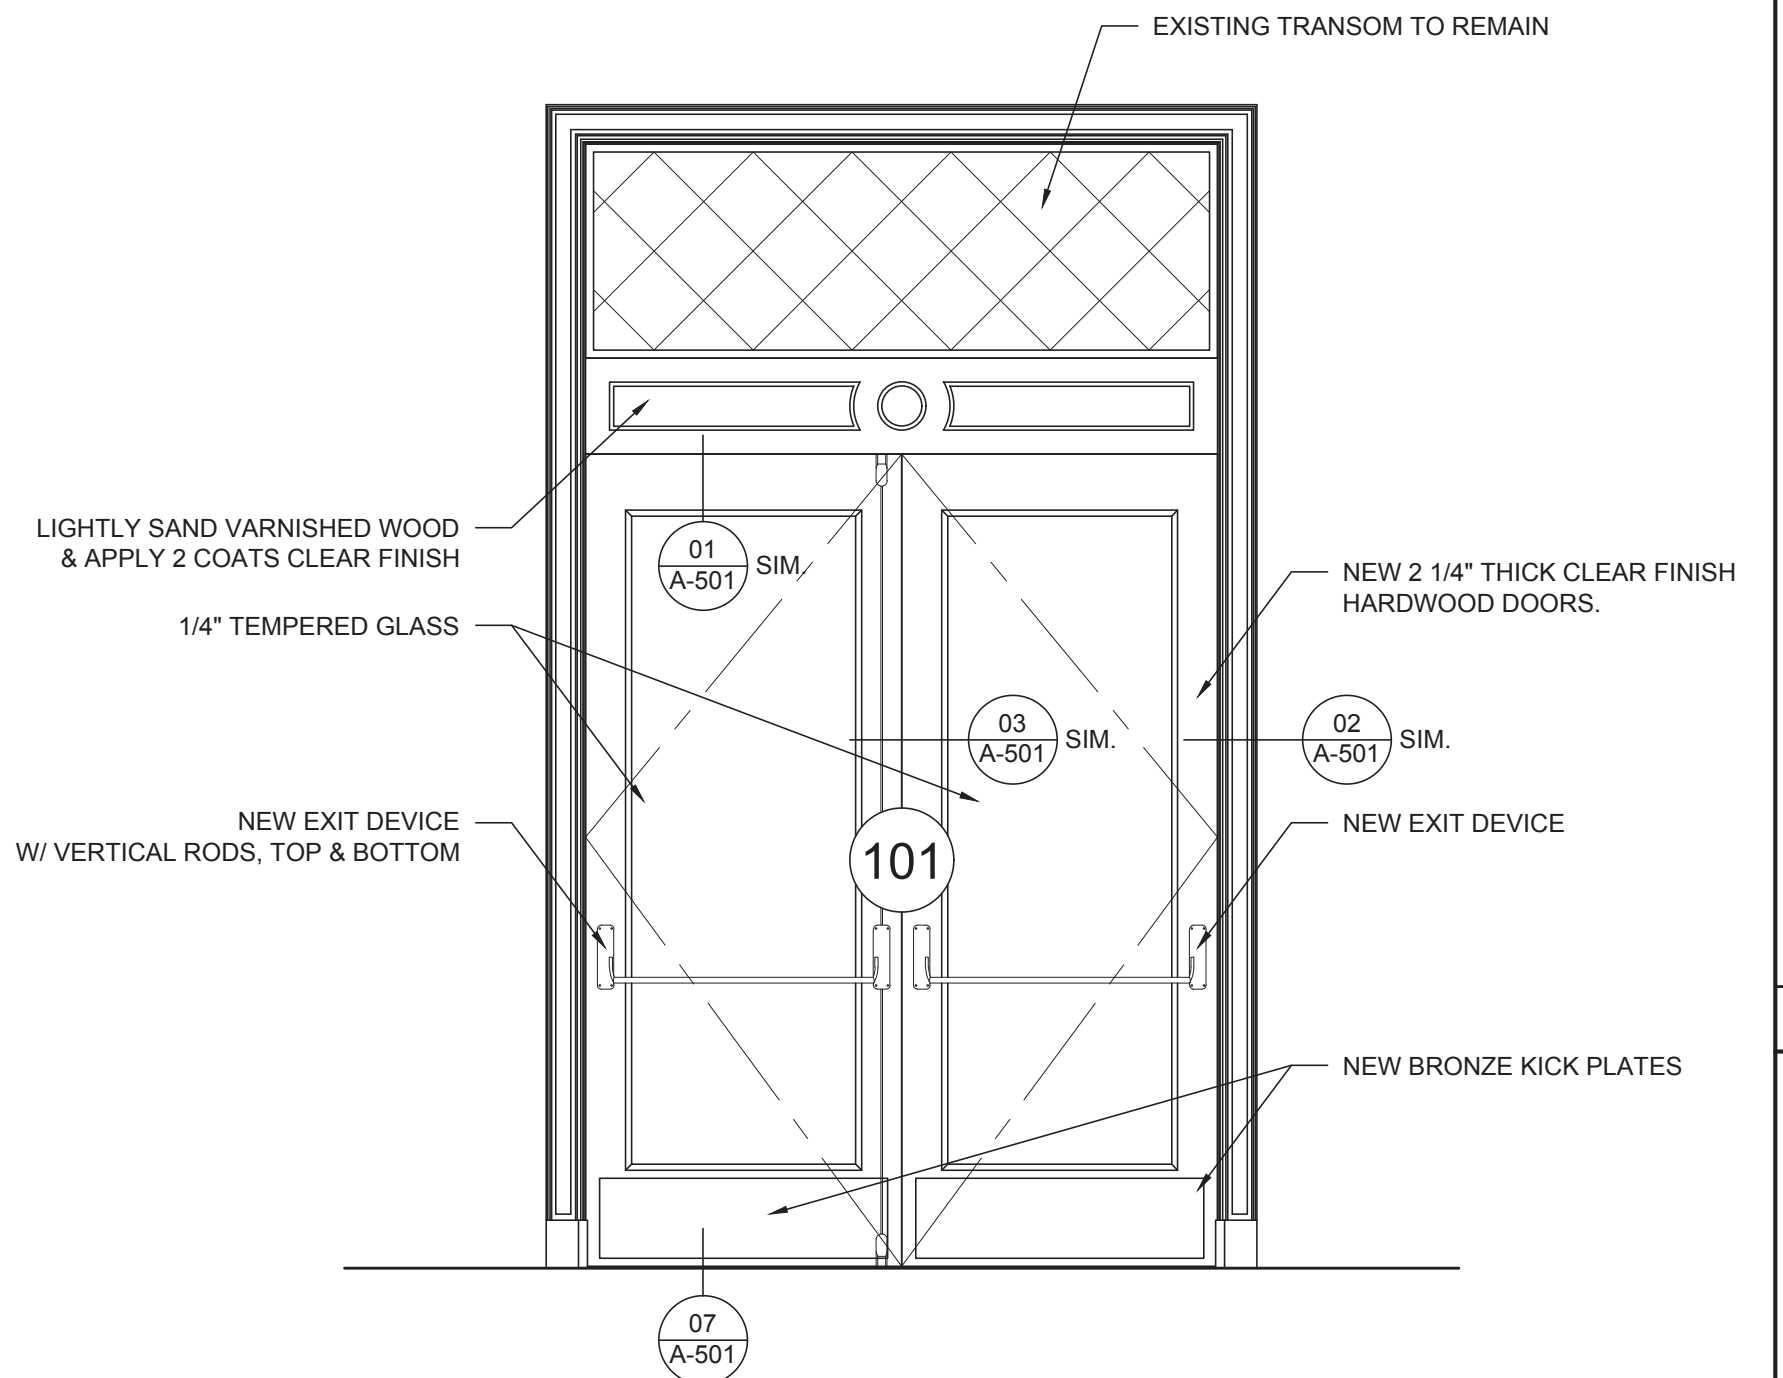

### 02 SOUTH ENTRY INTERIOR ELEVATION


SCALE: 1/2" = 1'-0"

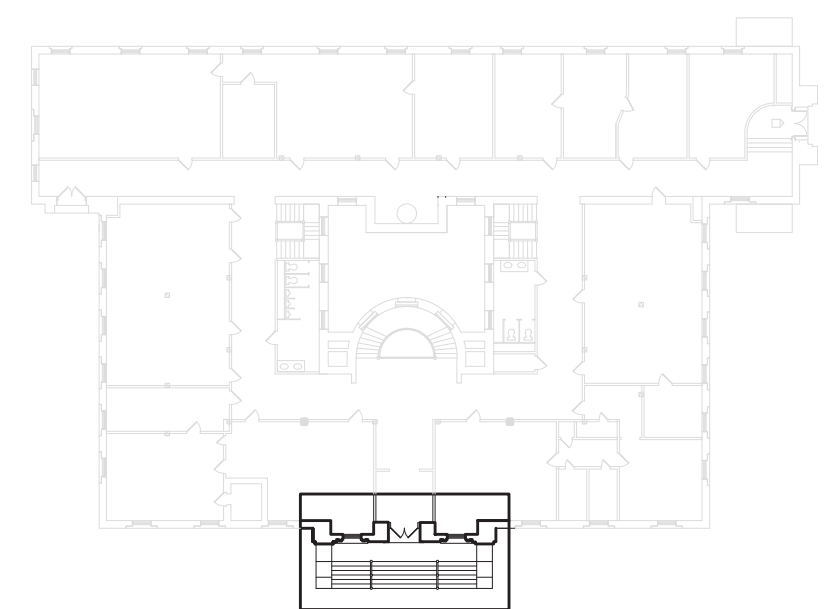



KEY PLAN

WOOD DOOR & FRAME - REPAIR SCHEDULE											
	REMOVE & DISPOSE	SAND	STAIN	REMOVE & RESET	REMOVE & REPLACE	REINFORCE	BUNG HOLES	VARNISH	CLEAN	REPLACE	
IMAGE #	A	B	C	D	E	F	G	H	I	J	REMARKS
A-101 SOUTH ENTRY											
1A		B	C		E		G	H	I		
1B		B	C		E		G	H	I		
1C											EXISTING TO REMAIN, RELOCATE AS REQ'D. FOLLOWING THE NEW DOOR INSTALLATION
1D									I		EXISTING TRANSOM TO REMAIN



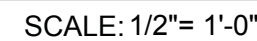


SCALE: 1/2"= 1'-0'

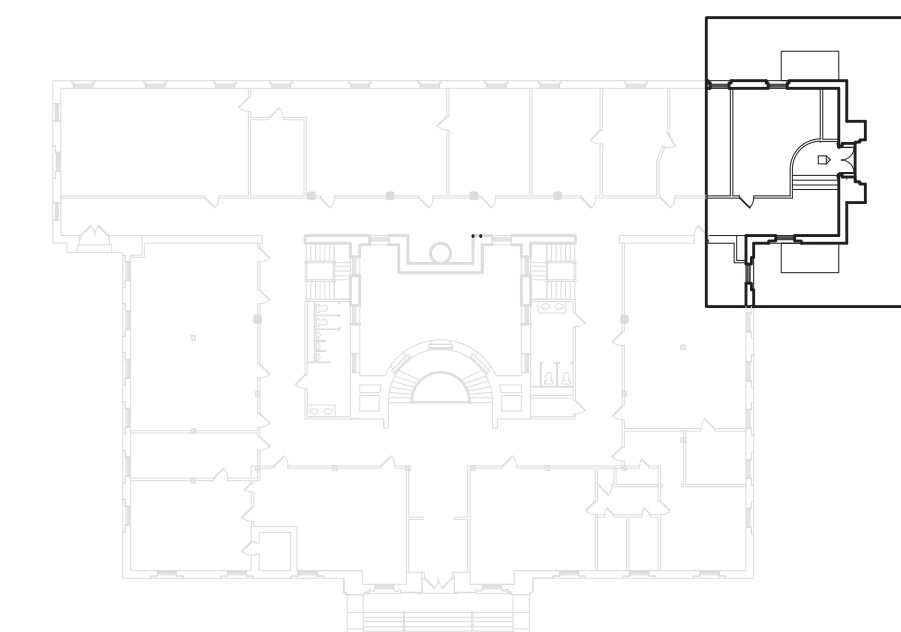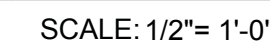




Oct 02, 2018 - 9:16am A-103 COMFORT STATION ENTRY.dwg

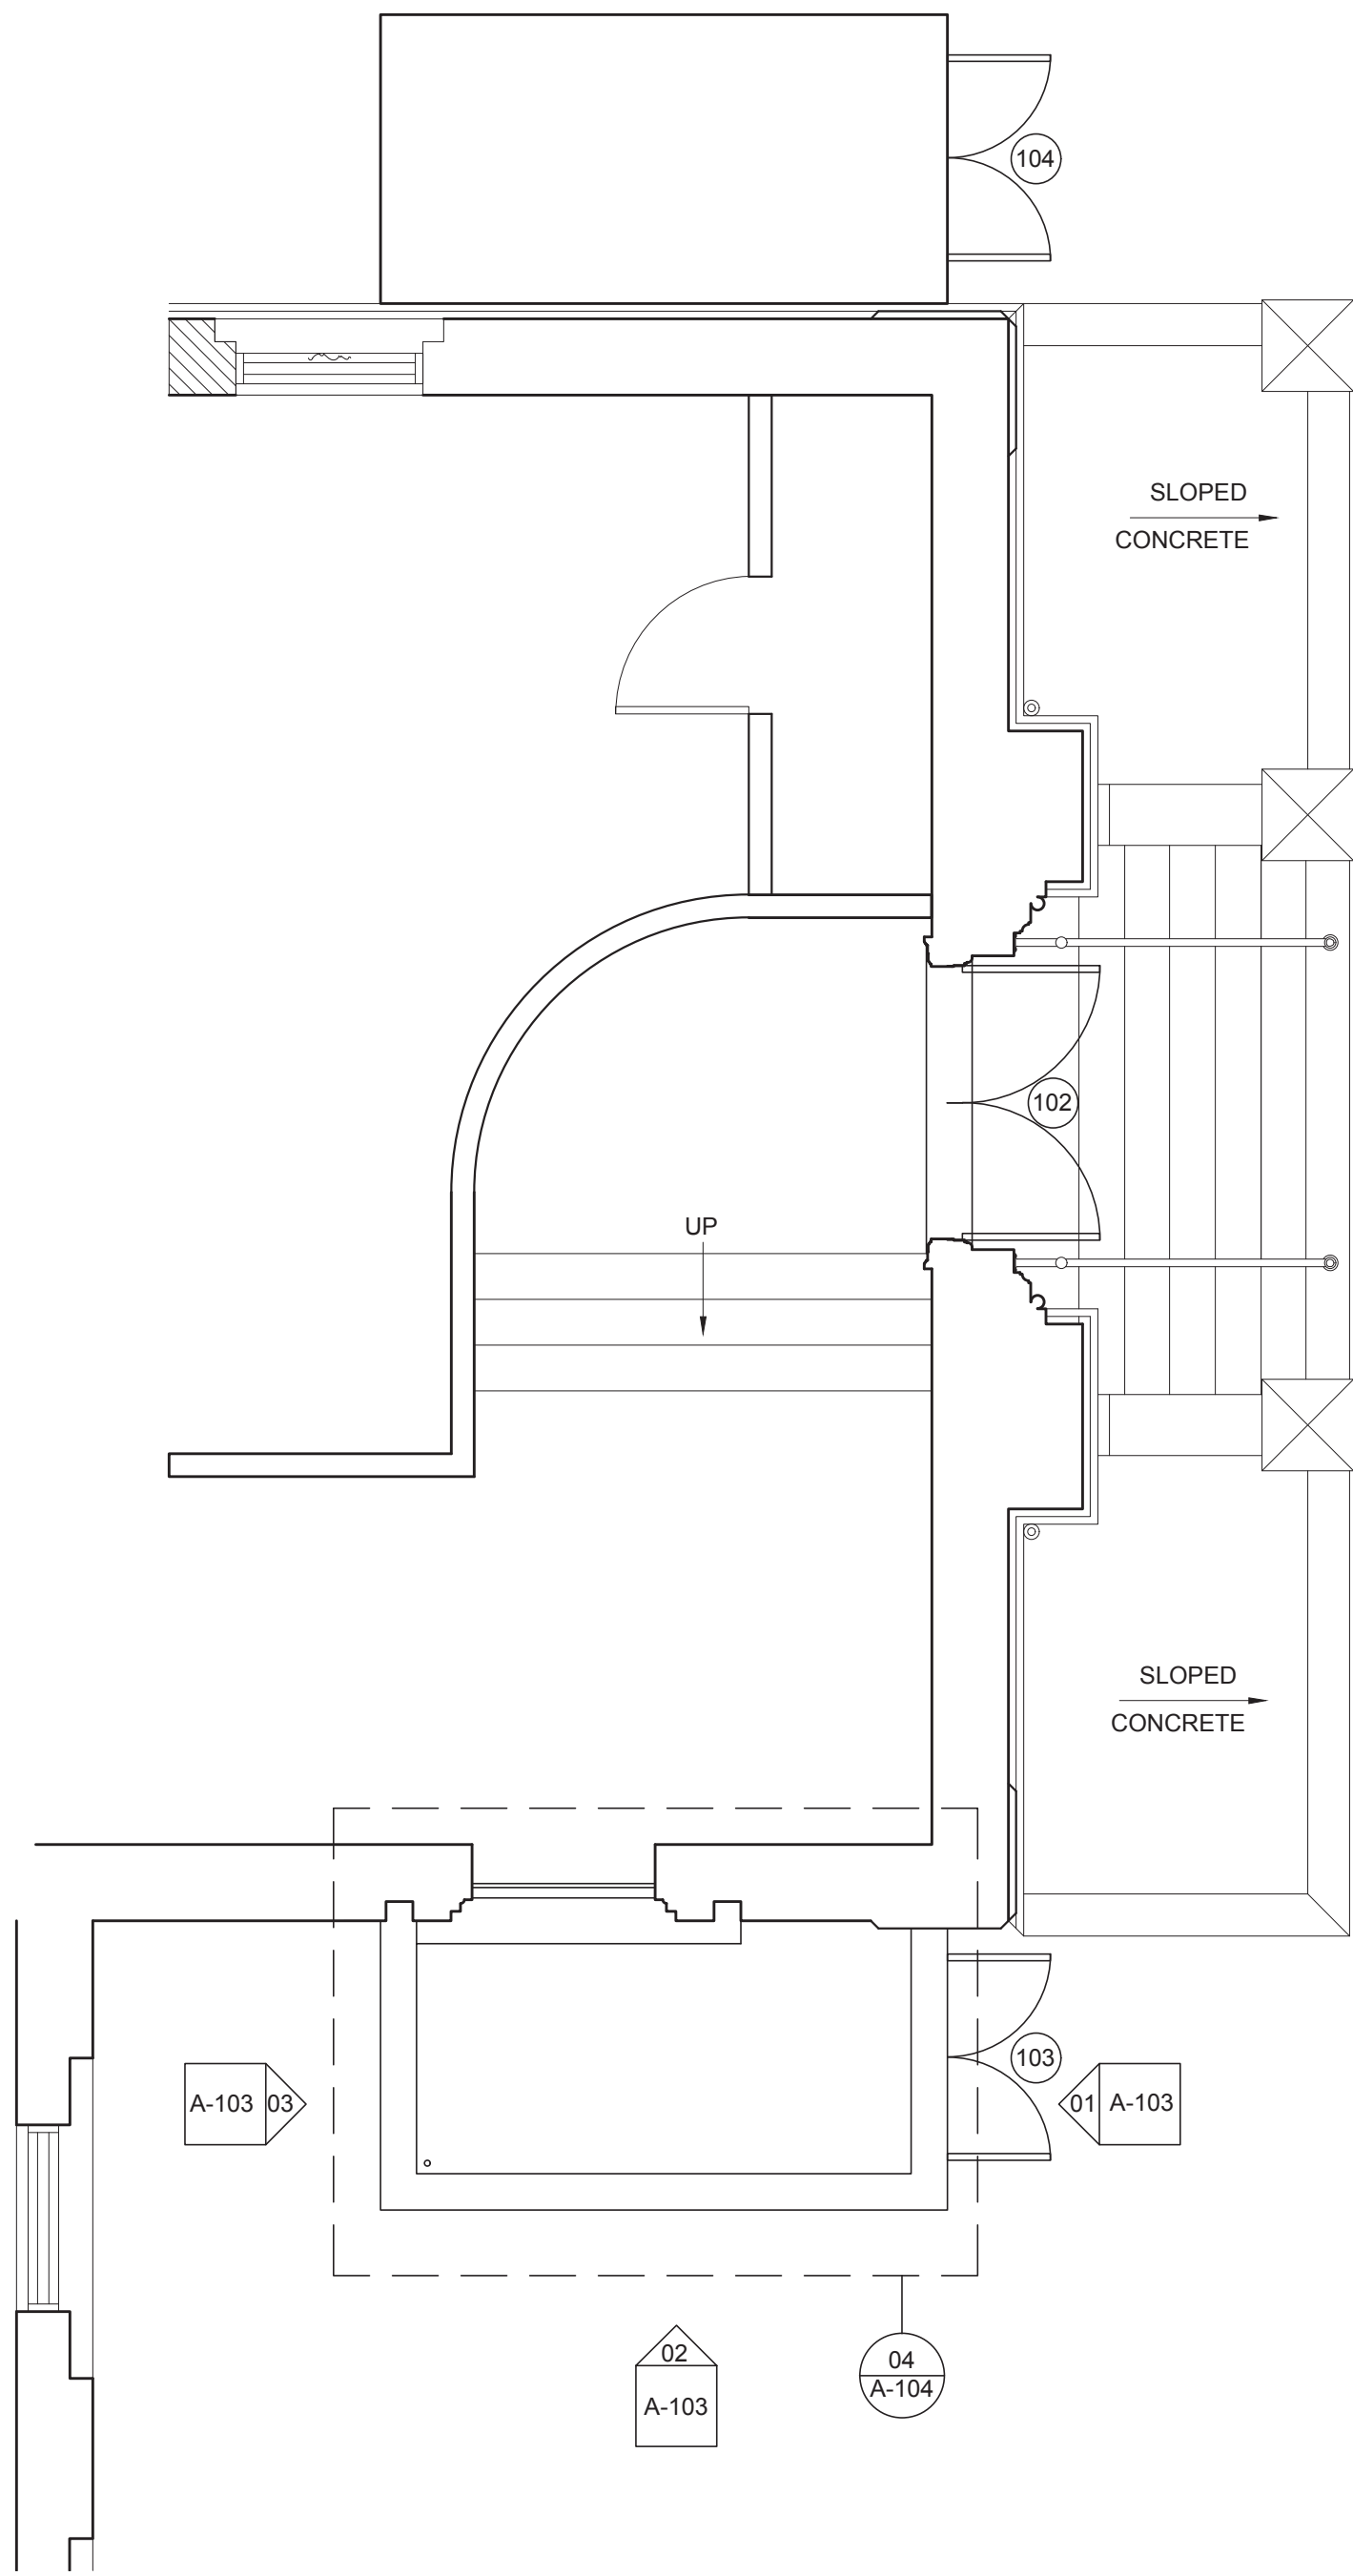


PARTIAL BUILDING PLAN  
SCALE: 1/4" = 1'-0"

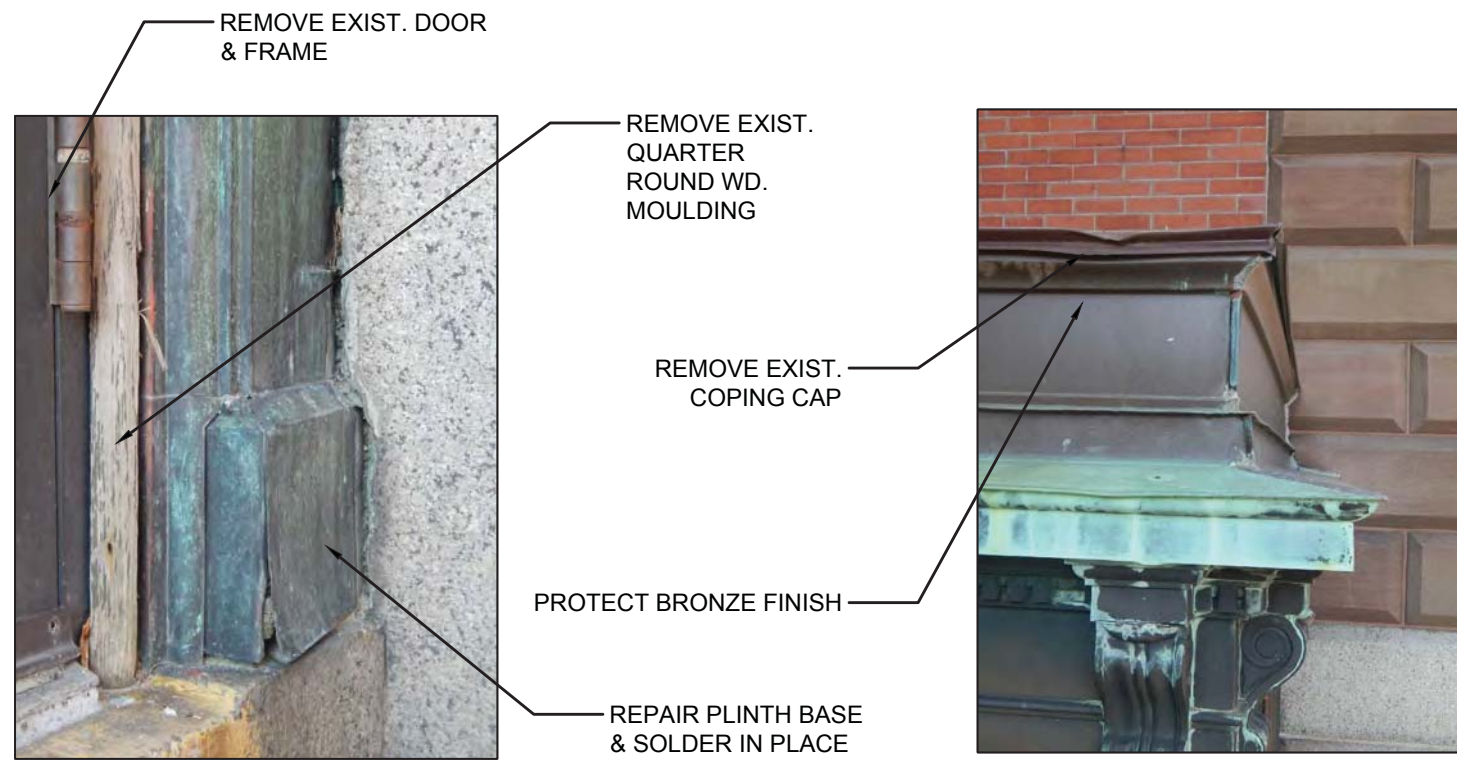


3B BRONZE PLINTH



3C PARAPET

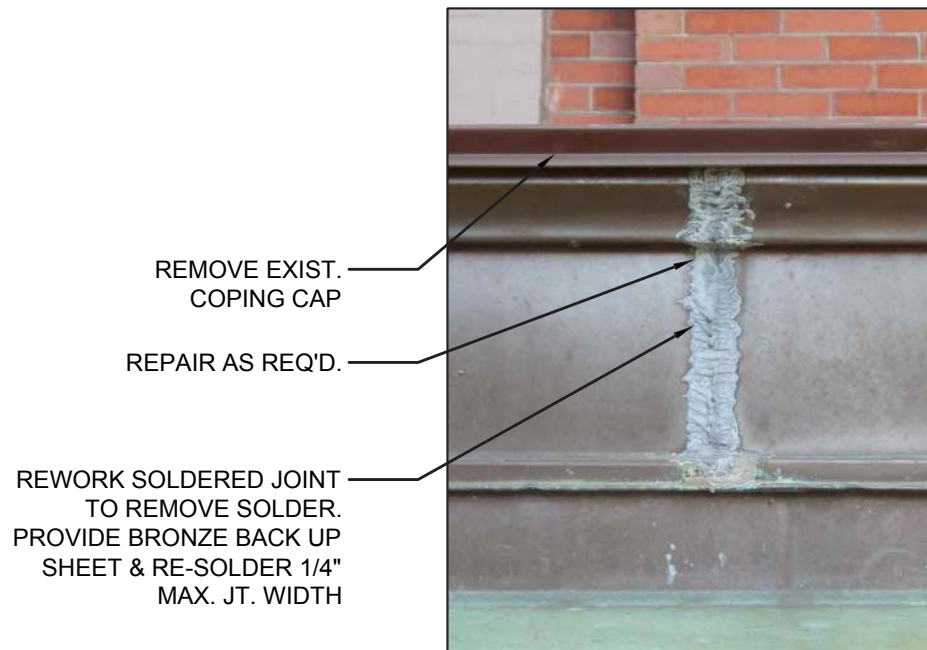


3D SOLDERED JT.

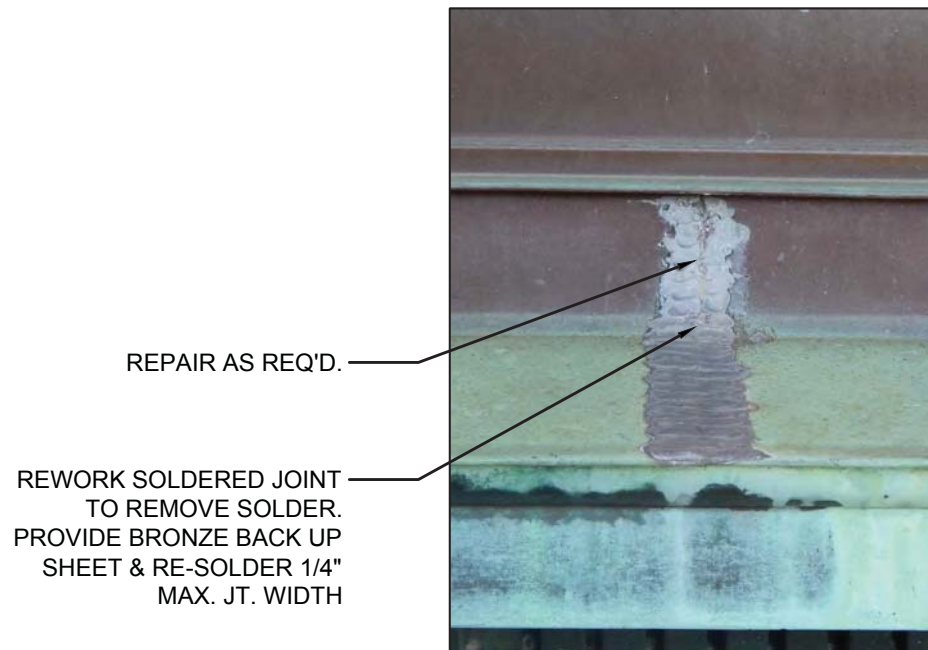


3E SOLDERED JT.




3F DOOR

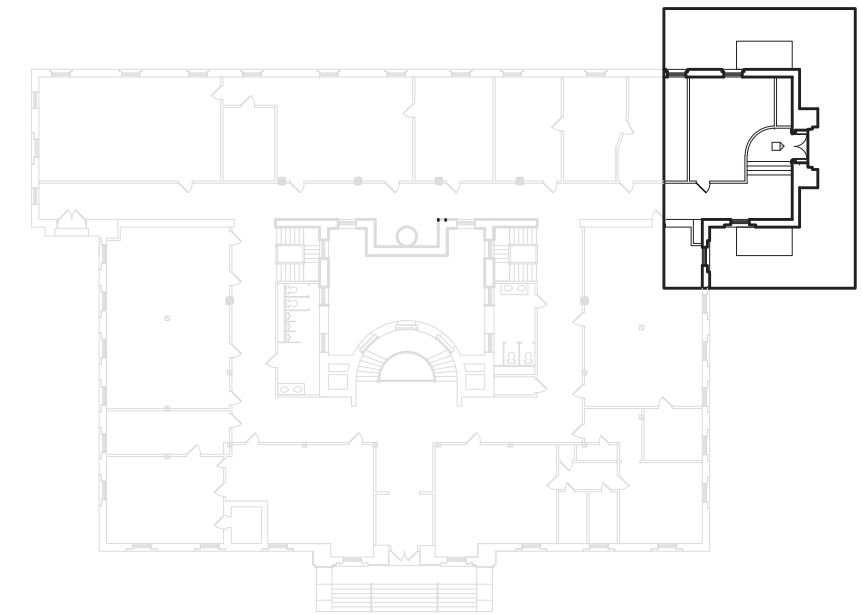


KEY PLAN

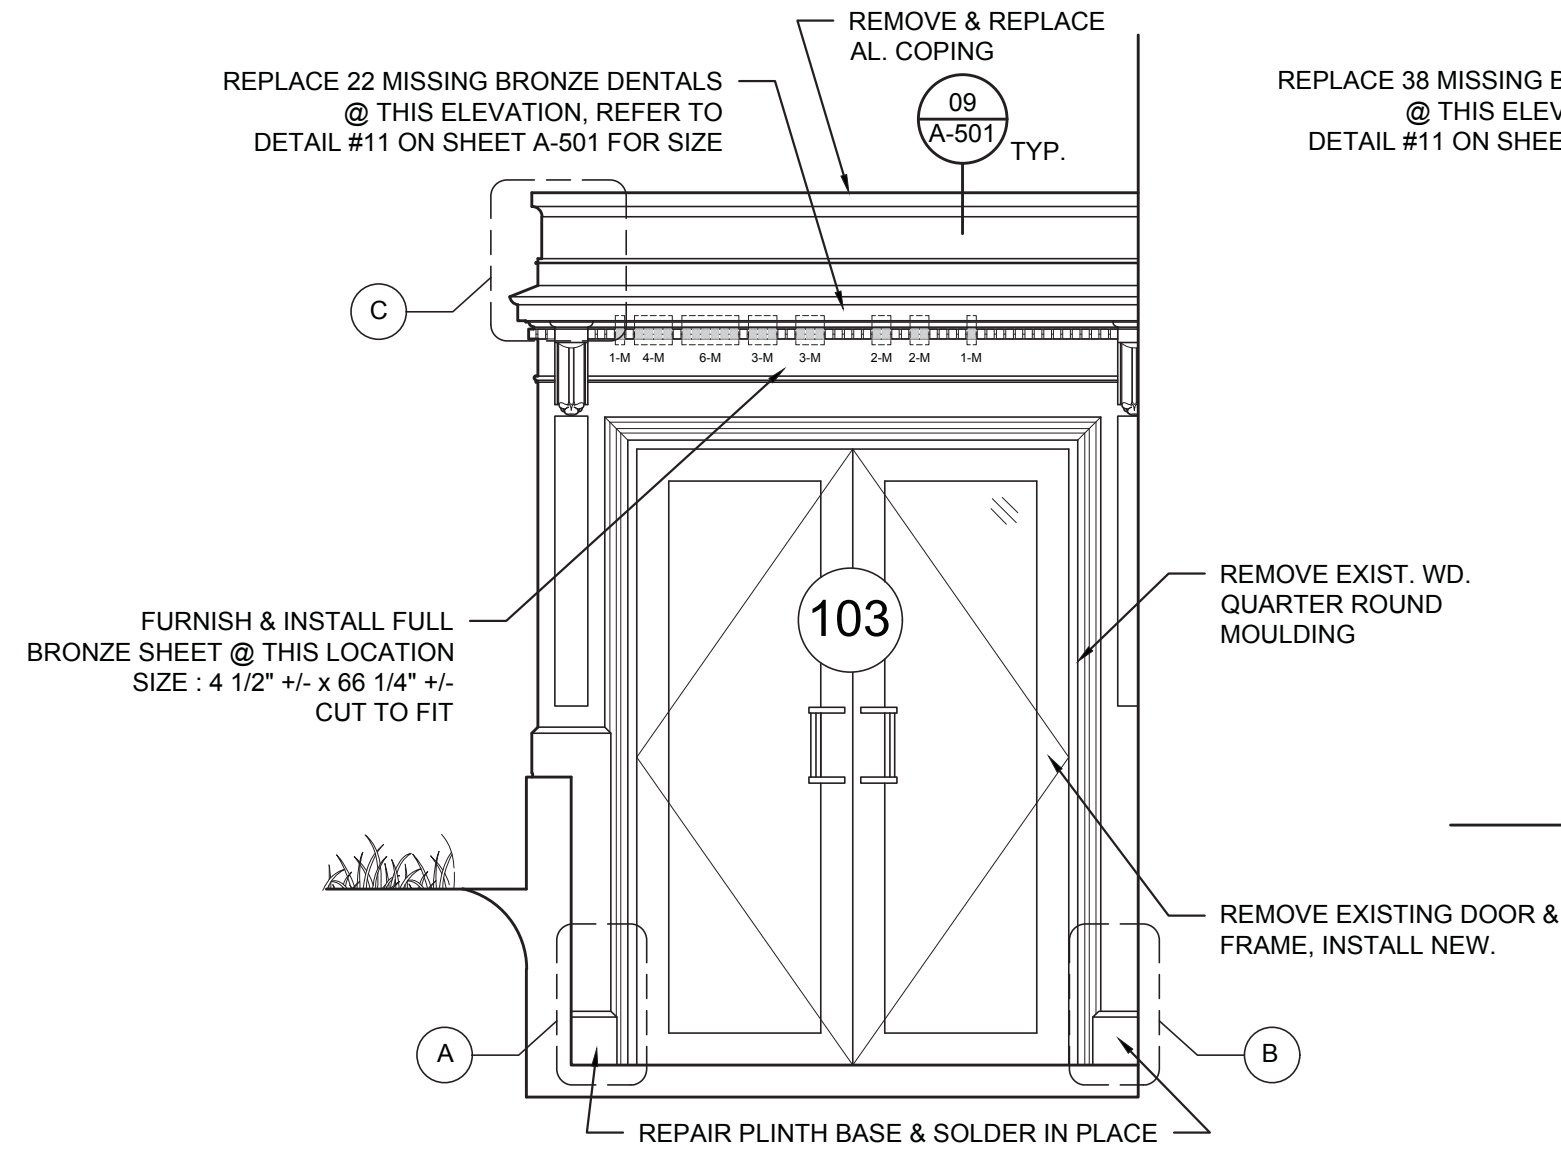


01 WOMENS COMFORT STATION ENTRY  
SCALE: 1/2" = 1'-0"

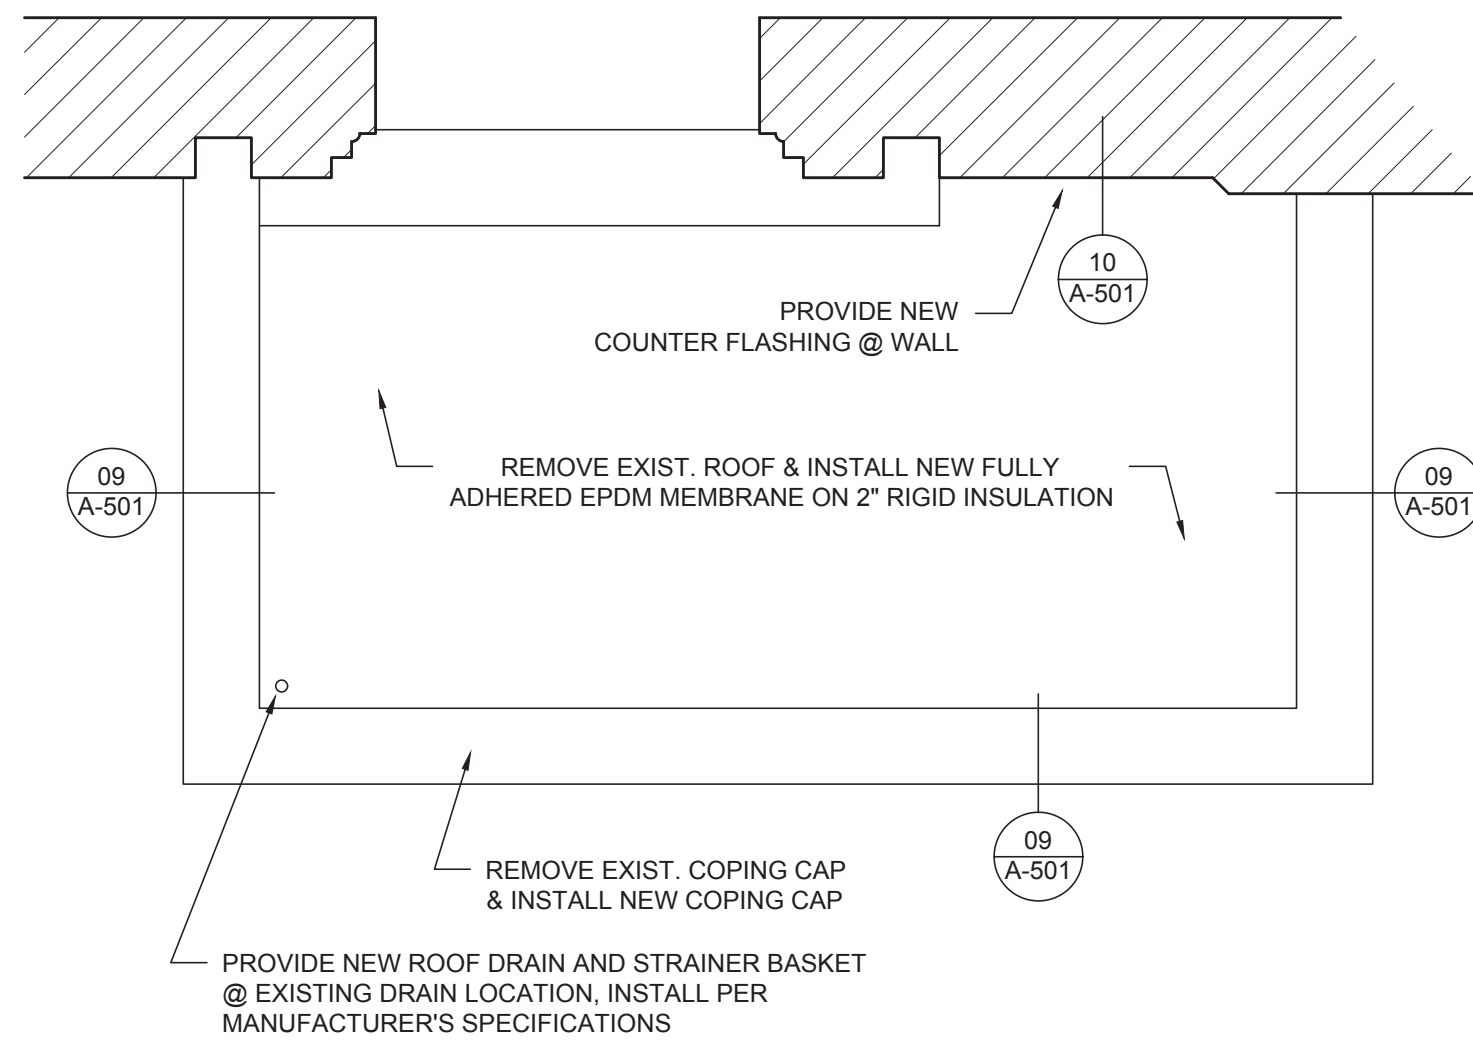

04 ENLARGED COMFORT STATION ROOF PLAN  
SCALE: 1/2" = 1'-0"

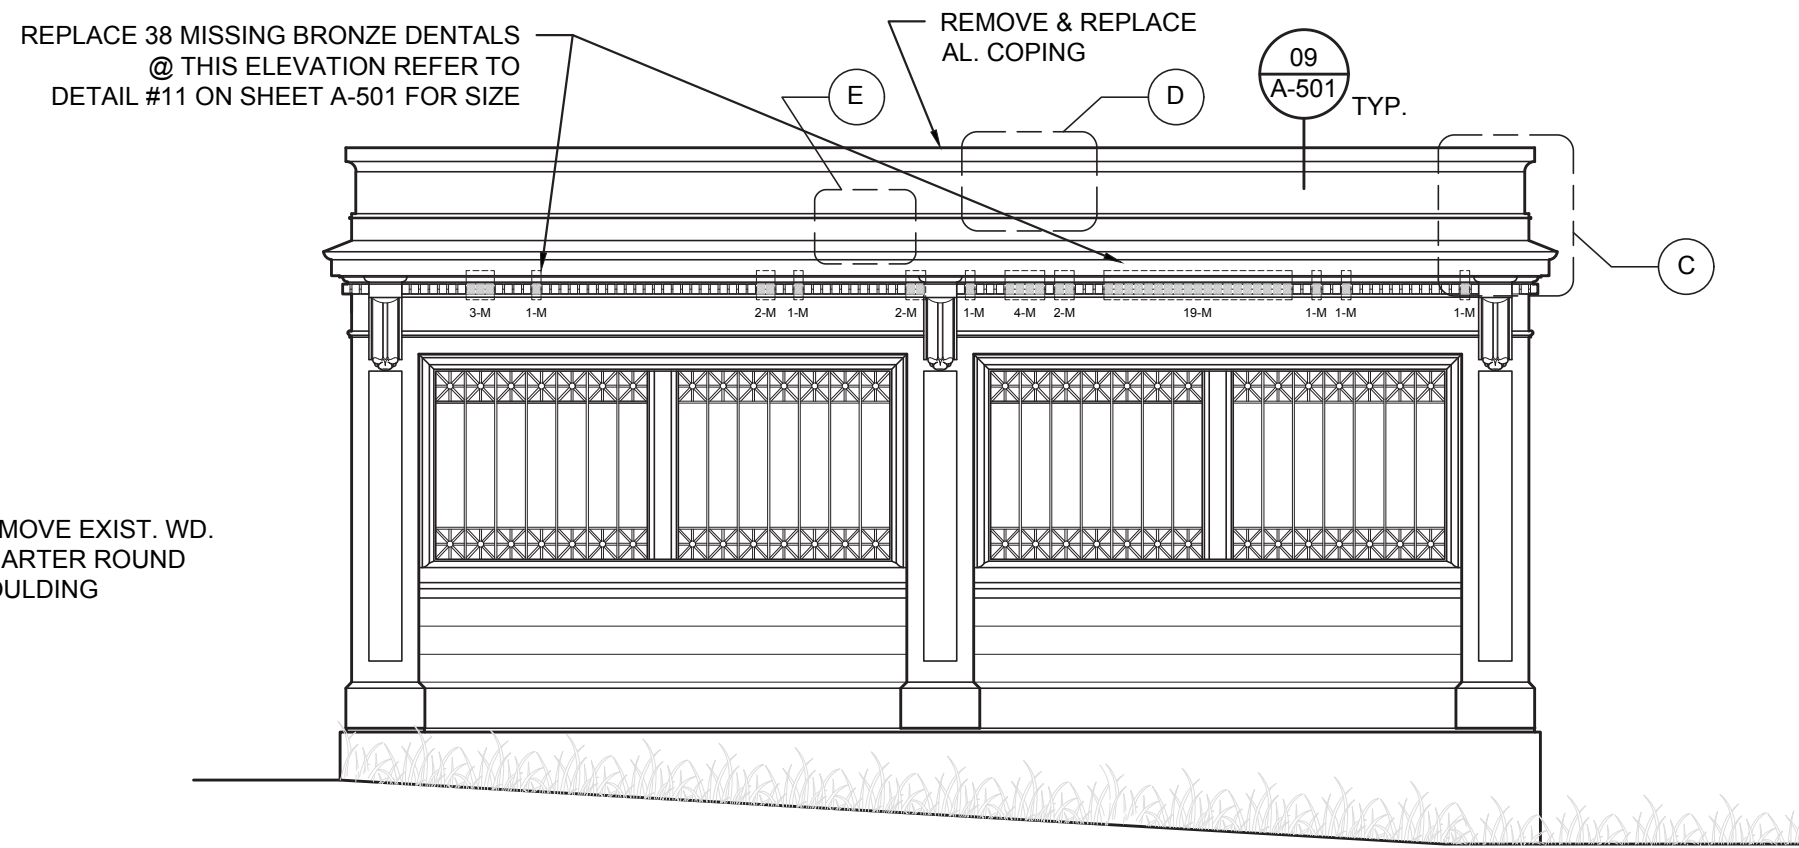


02 WOMENS COMFORT STATION ENTRY  
SCALE: 1/2" = 1'-0"

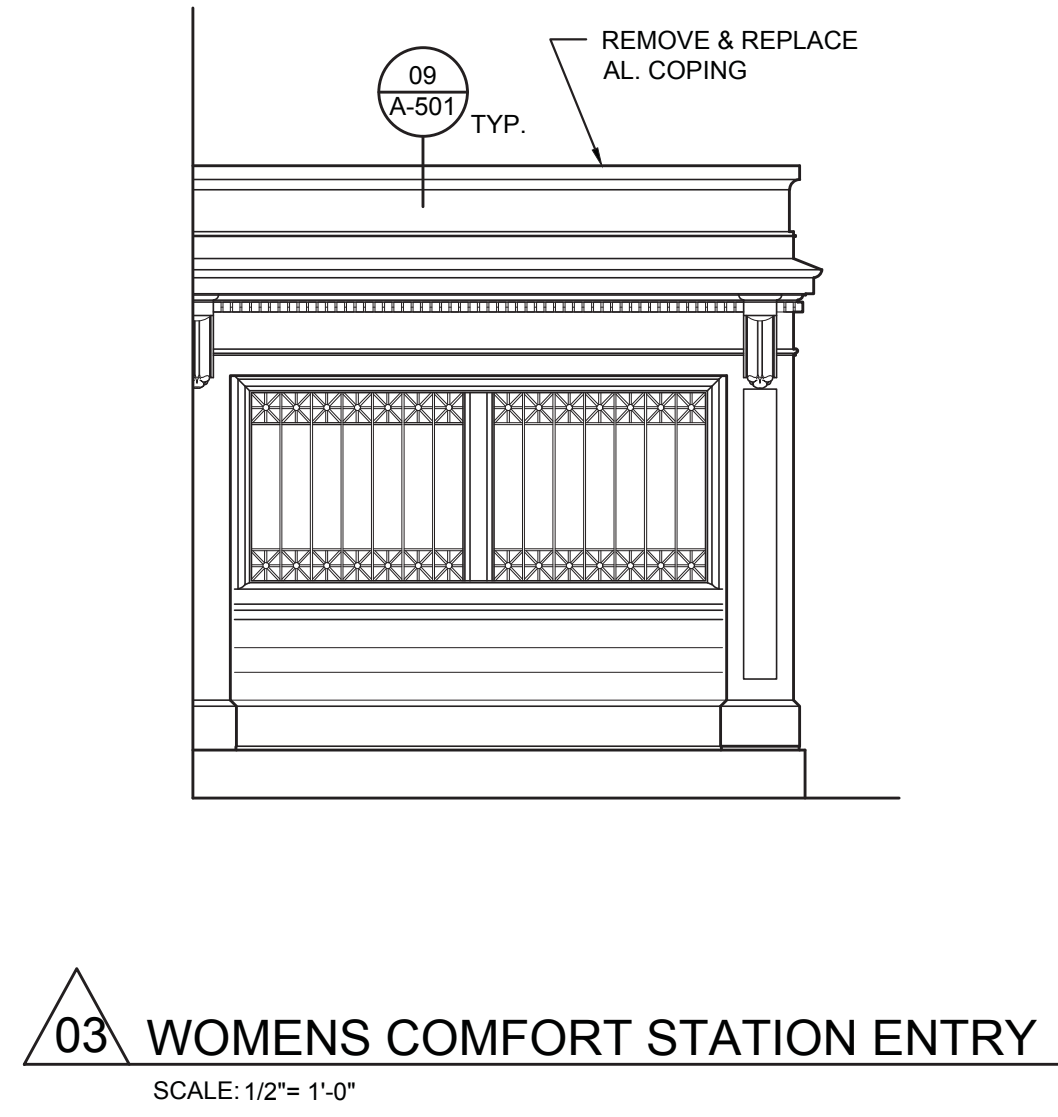


03 WOMENS COMFORT STATION ENTRY  
SCALE: 1/2" = 1'-0"

COMFORT STATION - REPAIR SCHEDULE						
	CLEAN	REPLACE	REPAIR	REMOVE	REWORK SOLDER	
IMAGE #	1	2	3	4	5	REMARKS
A-103 WOMEN'S COMFORT STATION ENTRY						
3A	1		3	4		REMOVE DOOR, FRAME, AND WD MOULDING. REPAIR PLINTH BASE & SOLDER IN PLACE
3B	1		3	4		REMOVE DOOR, FRAME, AND WD MOULDING. REPAIR PLINTH BASE & SOLDER IN PLACE
3C	1	2		4		REMOVE EXIST. COPING CAP, REPLACE W/ NEW. REPLACE MISSING DENTALS W/ NEW TO MATCH EXISTING
3D	1		3		5	REWORK SOLDERED JOINT TO REMOVE SOLDER, PROVIDE BRONZE BACKUP SHEET & RE-SOLDER 1/4" MAX JT. WIDTH
3E	1		3		5	REWORK SOLDERED JOINT TO REMOVE SOLDER, PROVIDE BRONZE BACKUP SHEET & RE-SOLDER 1/4" MAX JT. WIDTH
3F	1	2		4		

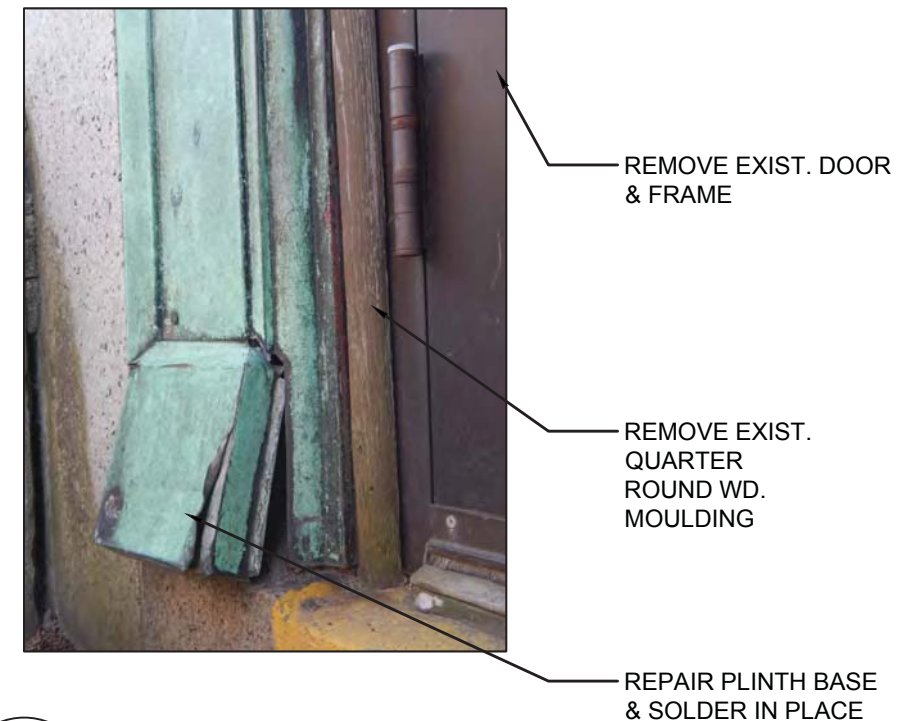

3A BRONZE PLINTH




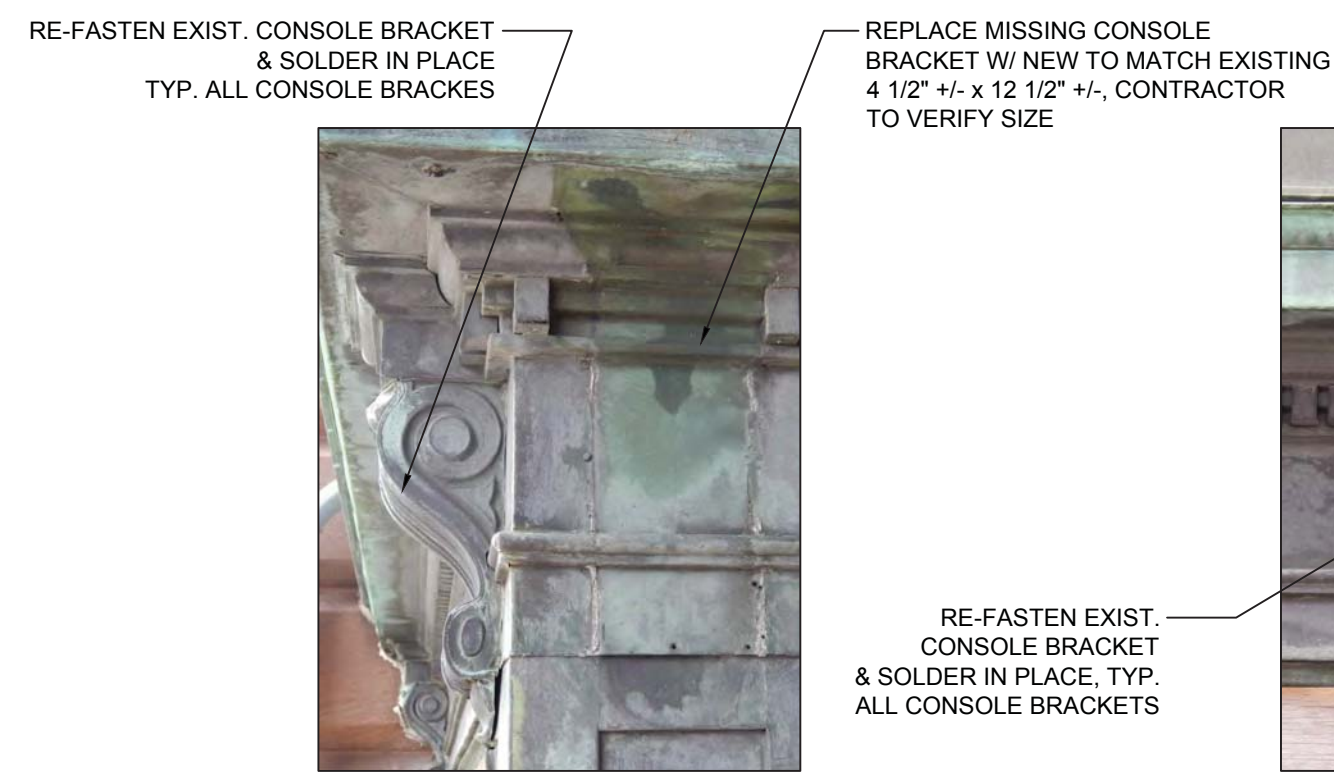


## 4B CONSOLE BRACKET



REMOVE EXIST. DOORS & FRAMES.  
FURNISH & INSTALL NEW FIXED  
ALUM. DOOR & FRAME  
W/ ALUCABOND PANELS  
& NO DOOR HANDLE HARDWARE

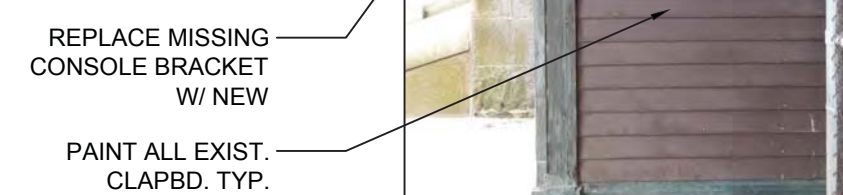


4C CLAPBOARD

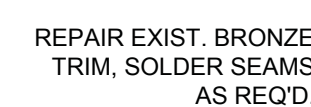

4D BRONZE




4E EXIST. DOORS

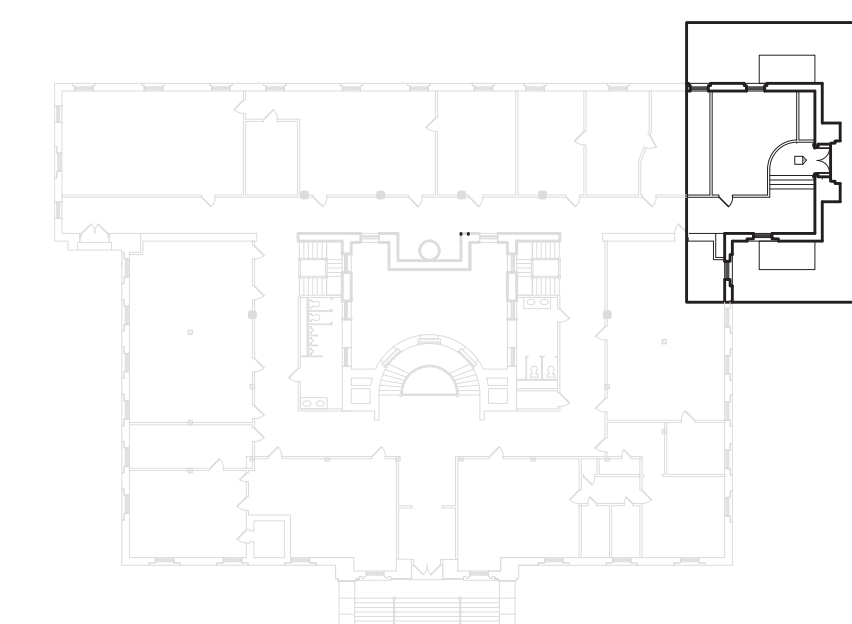

### KEY PLAN



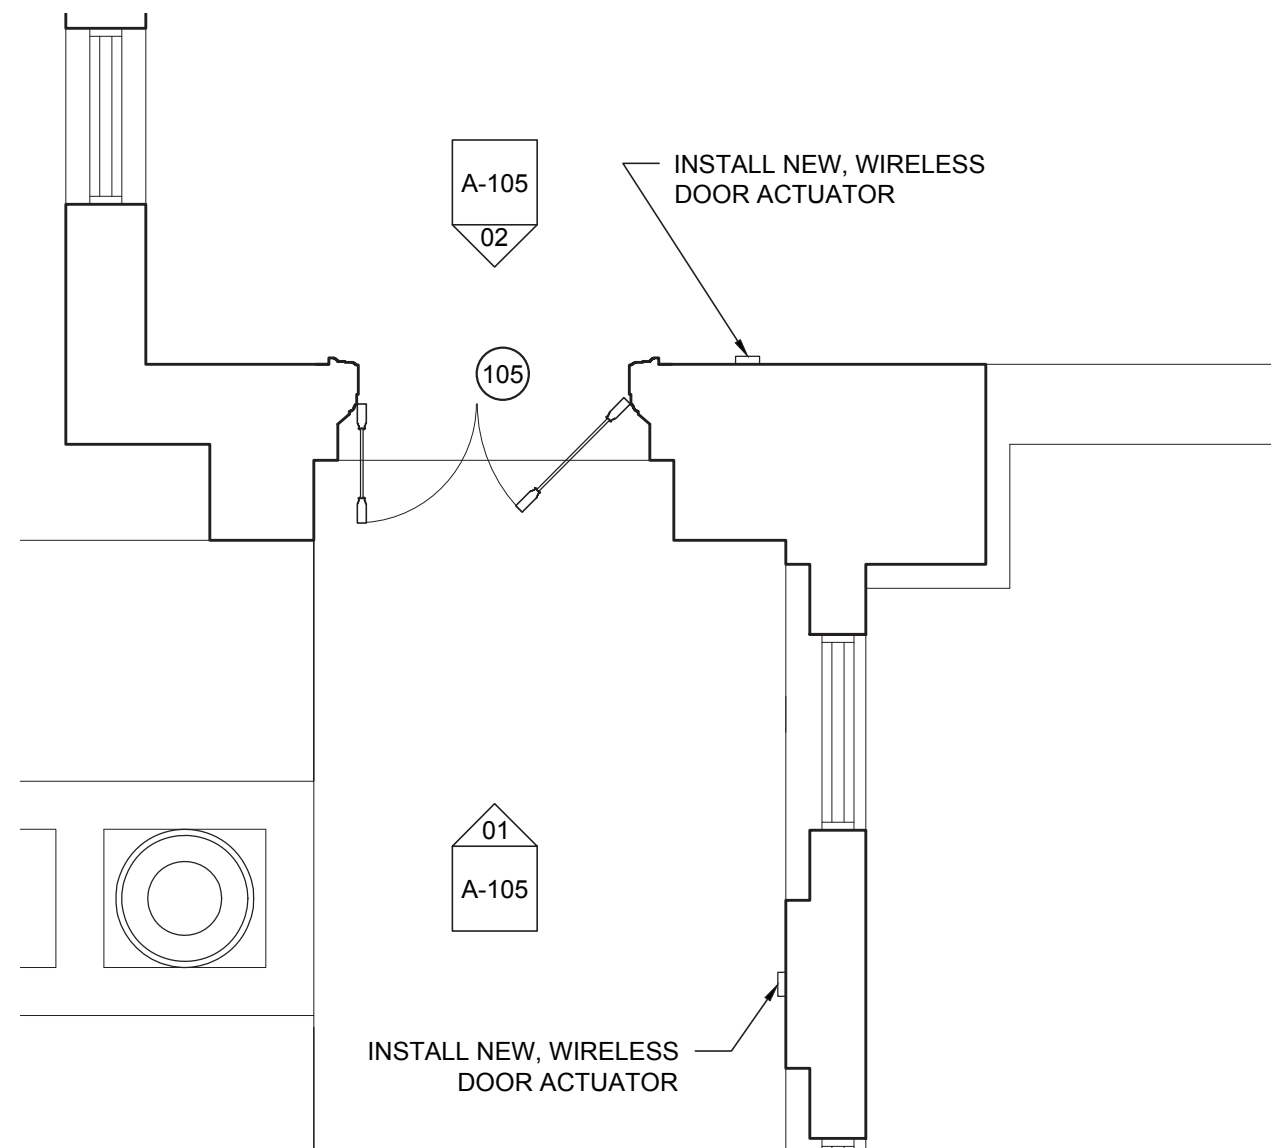


WEST ENTRY PLAN

SCALE: 1/4" = 1'-0"




01 EXTERIOR ELEVATION

SCALE: 1/2" = 1'-0"

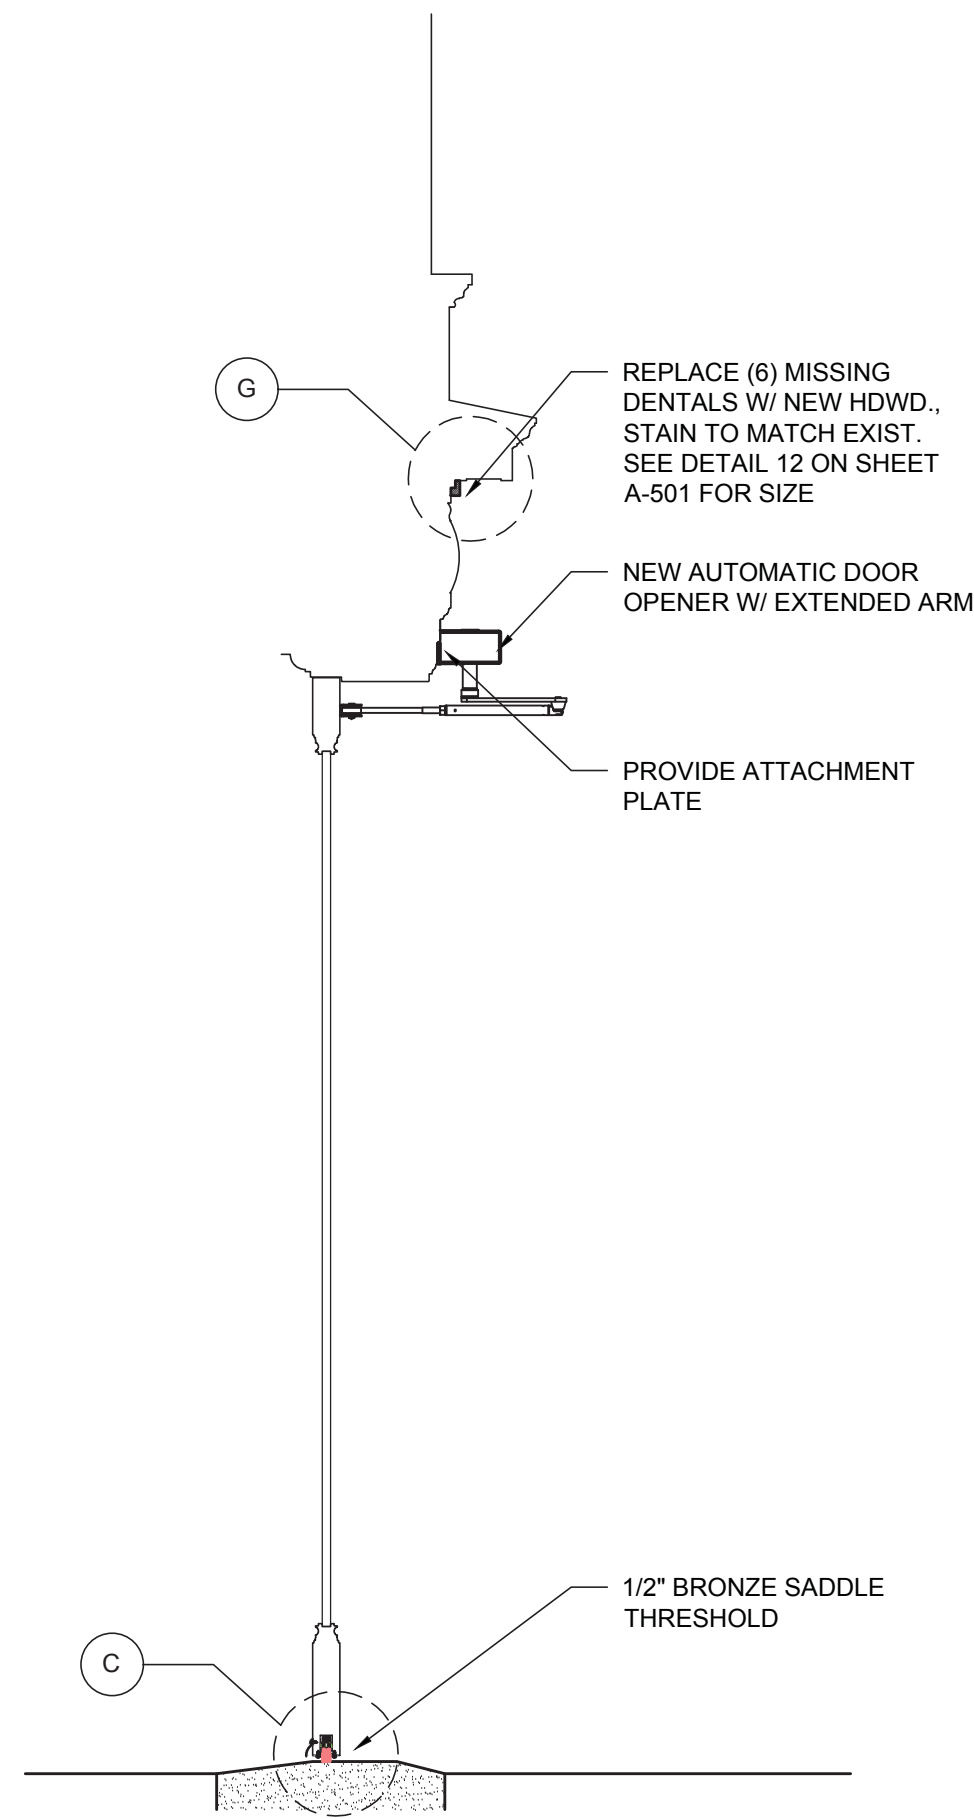

03 WALL SECTION @ DOOR


SCALE: 1/4" = 1'-0"

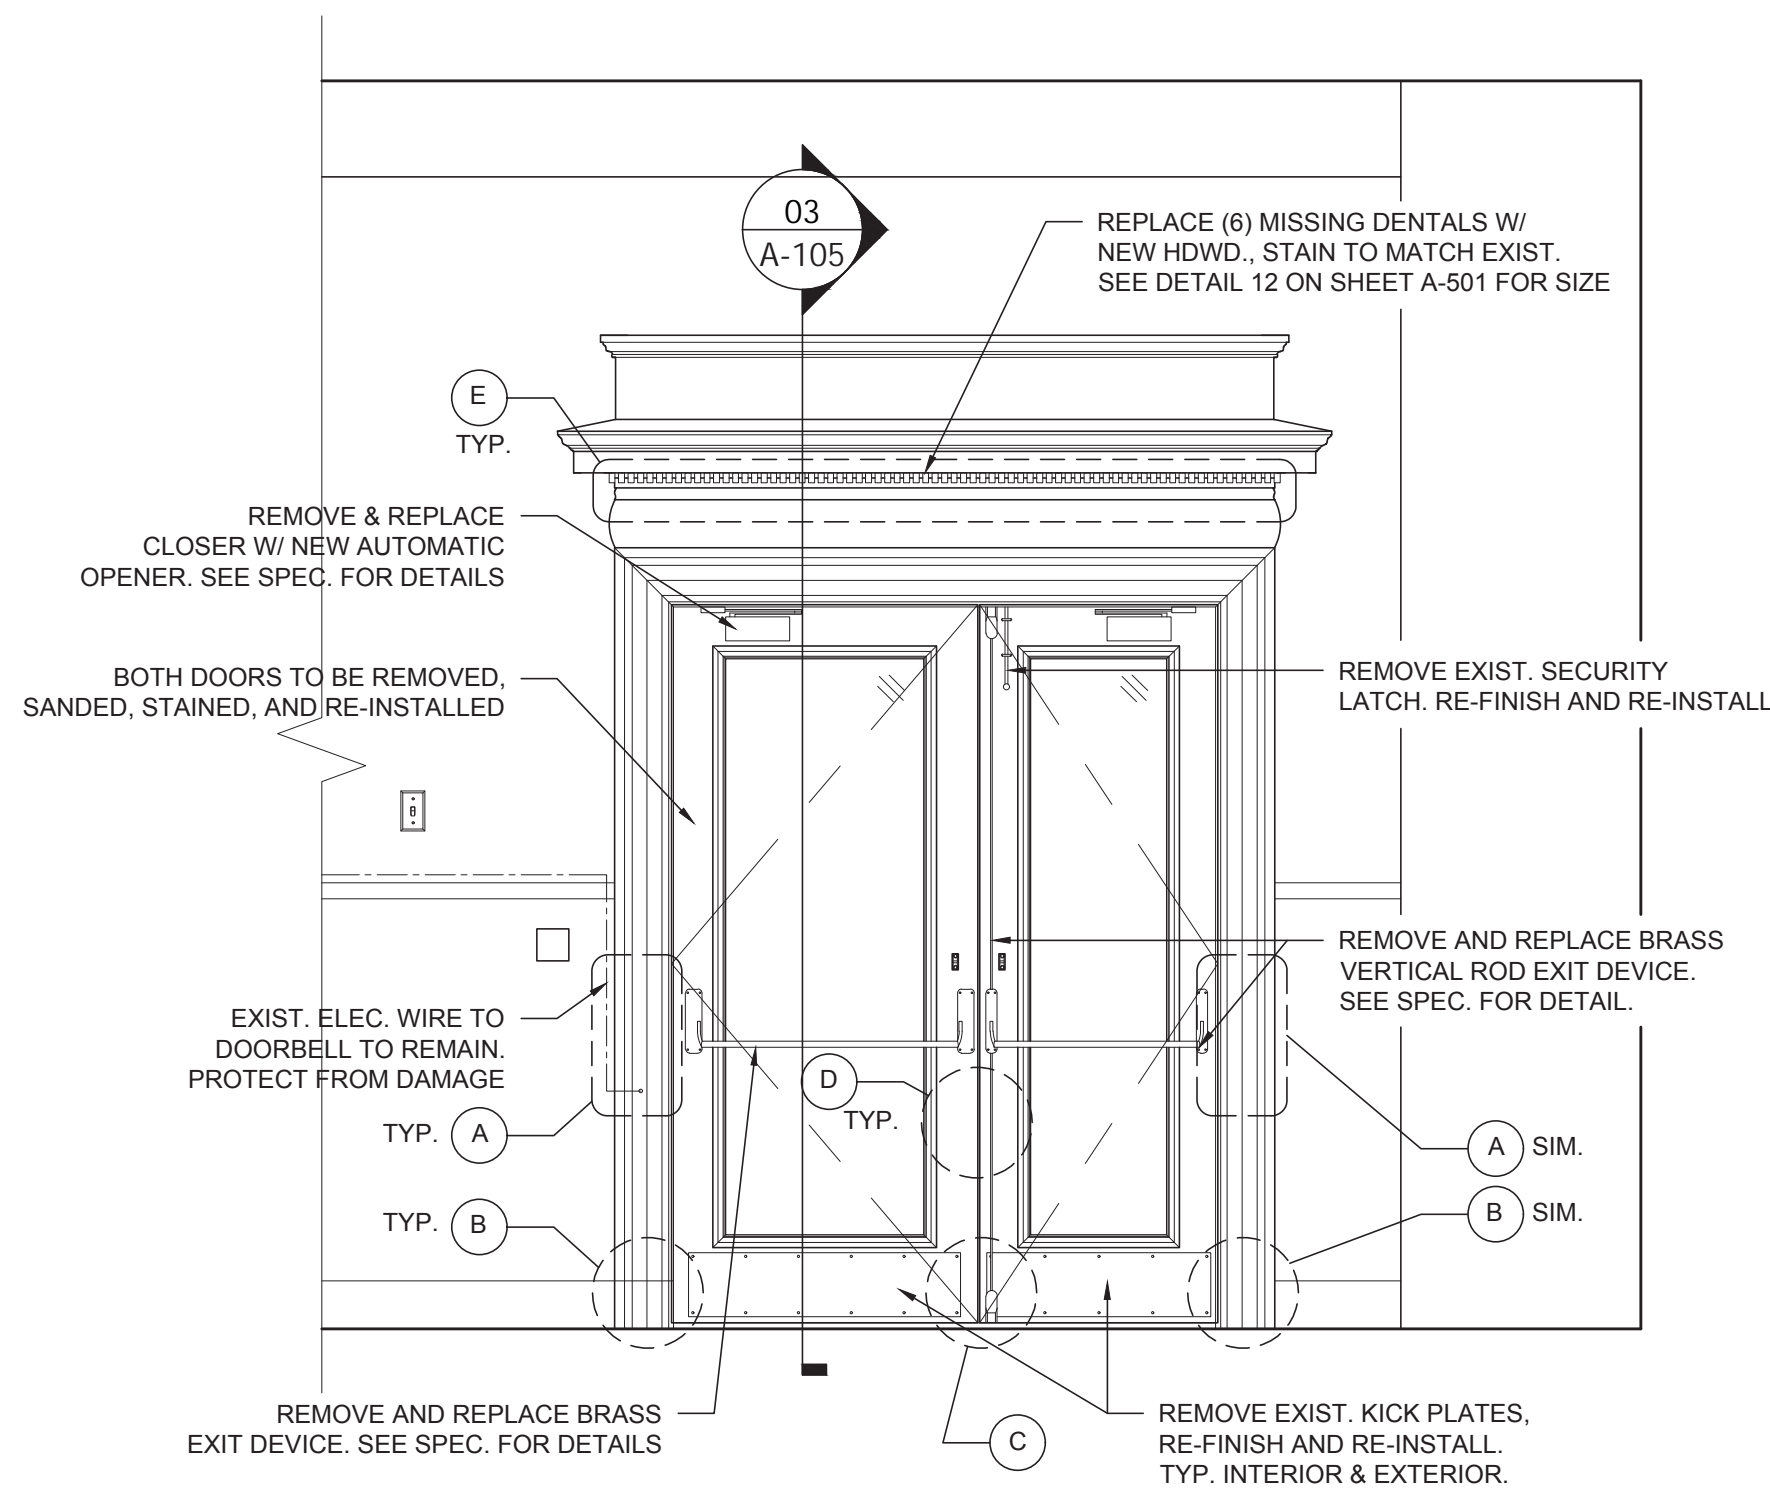

02 INTERIOR ELEVATION

SCALE: 1/2" = 1'-0"

WOOD DOOR & FRAME - REPAIR SCHEDULE											
	REMOVE & DISPOSE	SAND	STAIN	REMOVE & RESET	REMOVE & REPLACE	REINFORCE	BUNG HOLES	VARNISH	CLEAN	REPLACE	
IMAGE #	A	B	C	D	E	F	G	H	I	J	REMARKS
A-105 WEST ENTRY											
5A		B	C				G	H	I		DOORBELL WIRE TO REMAIN, PROTECT FROM DAMAGE
5B		B	C				G	H	I		
5C		B	C		E		G	H	I		
5D		B	C				G	H	I		
5E		B	C				G	H	I	J	

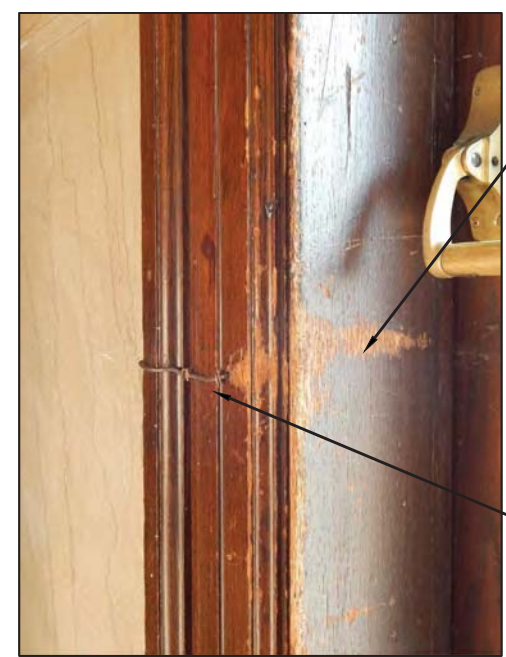

5A DOOR JAMB (TYP.)




5B PLINTH (TYP.)




5C THRESHOLD




5D DOOR (TYP.)

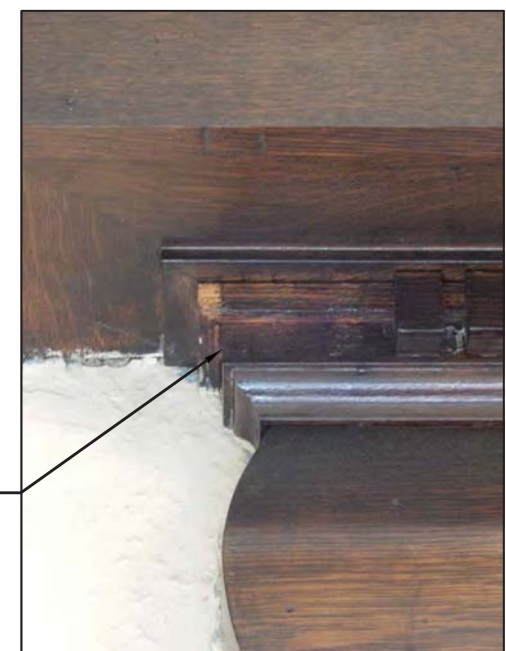


5E DENTALS

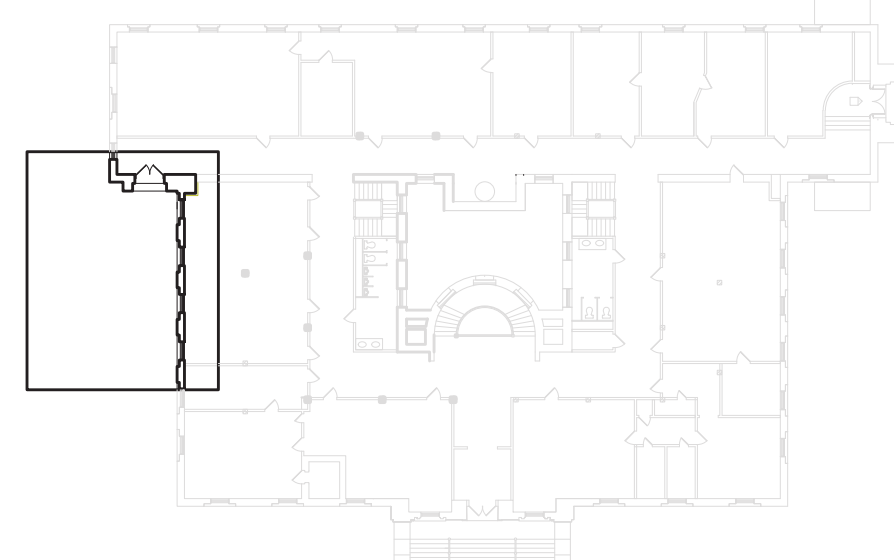




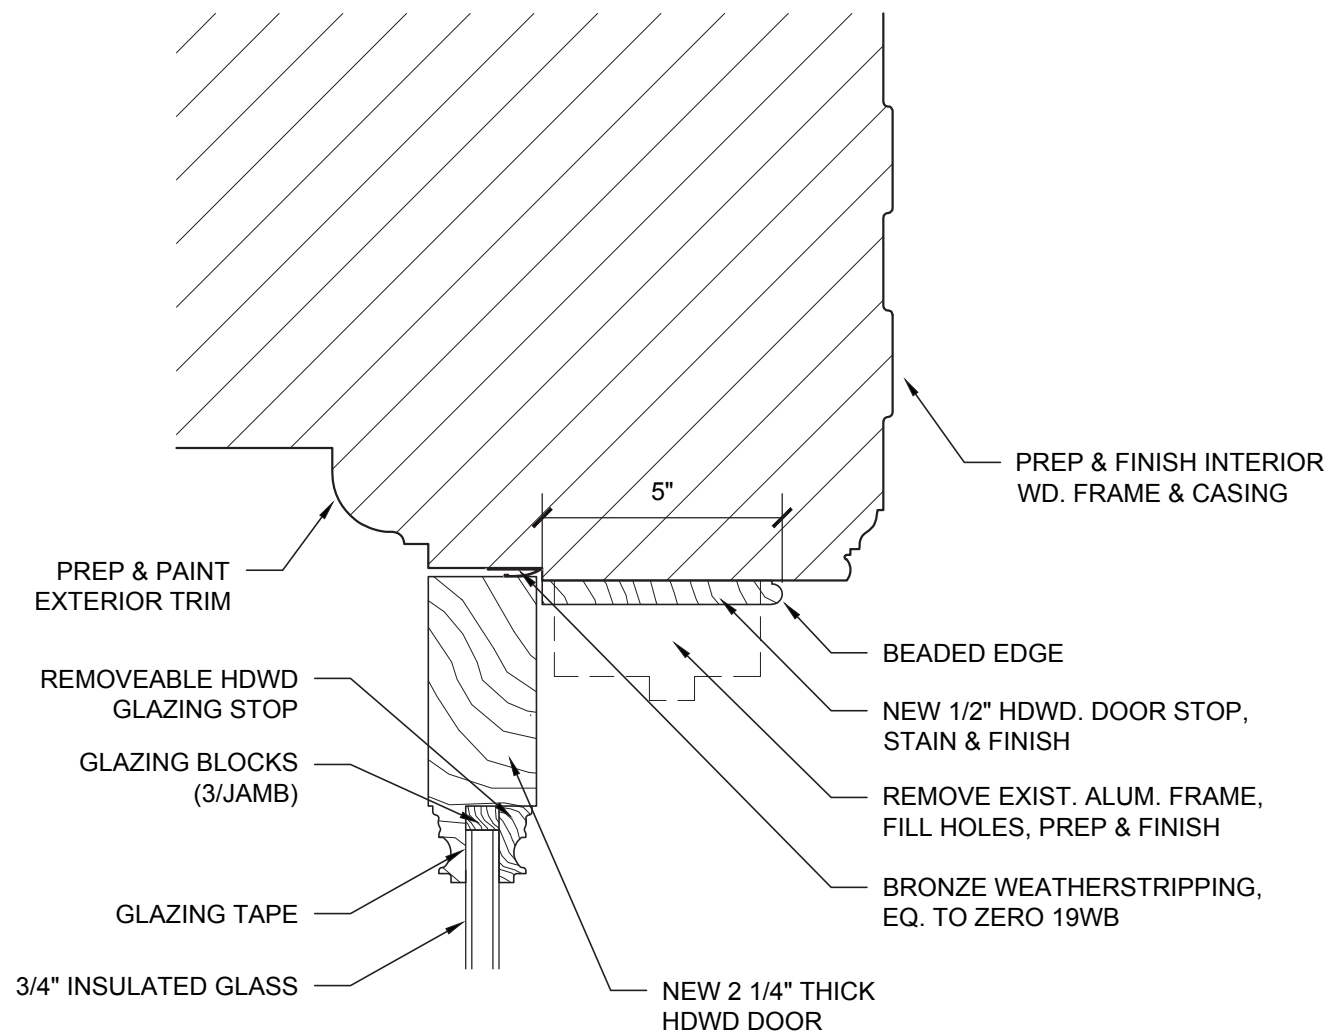


01 DOOR HEAD DETAIL  
SCALE: 3" = 1'-0"

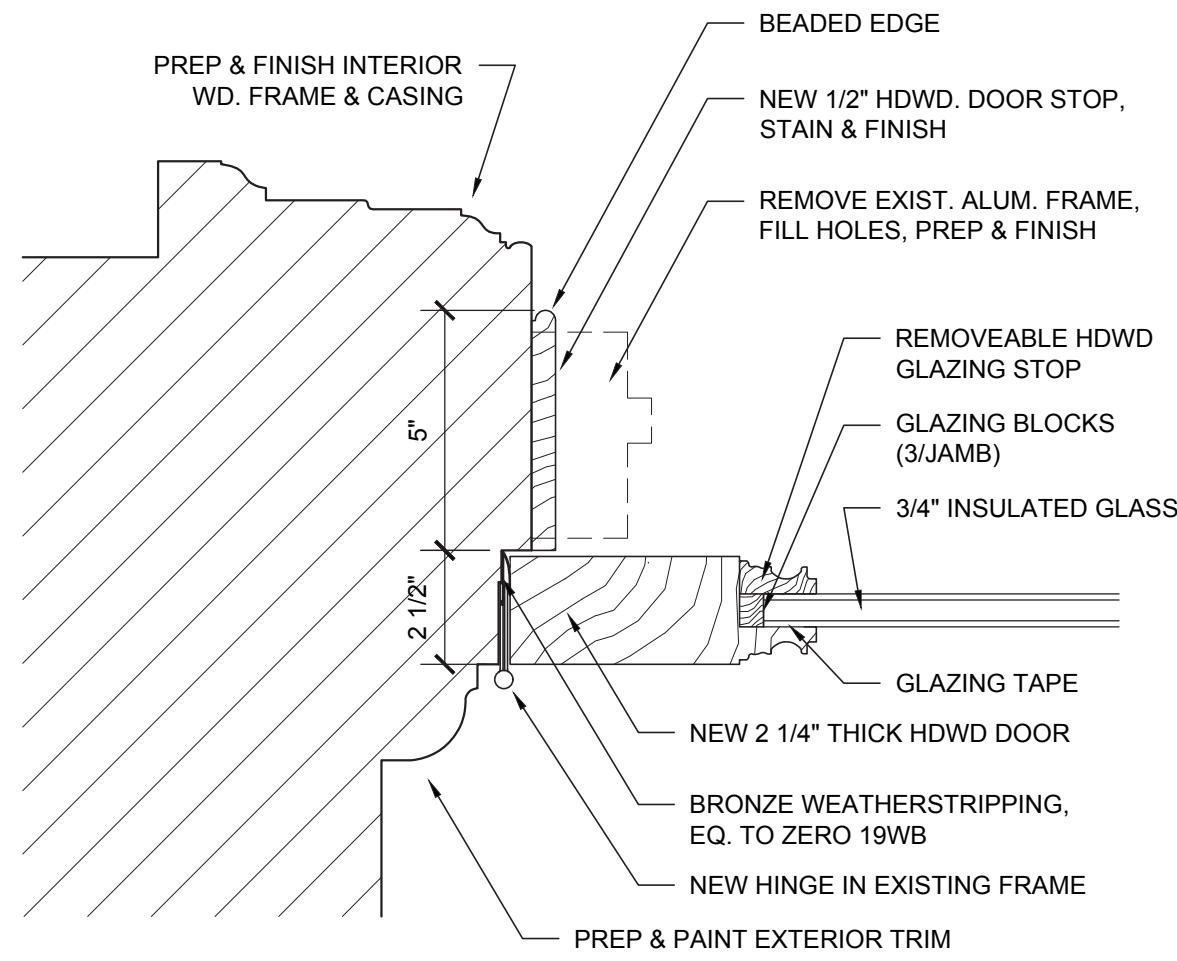


02 DOOR JAMB DETAIL  
SCALE: 3" = 1'-0"

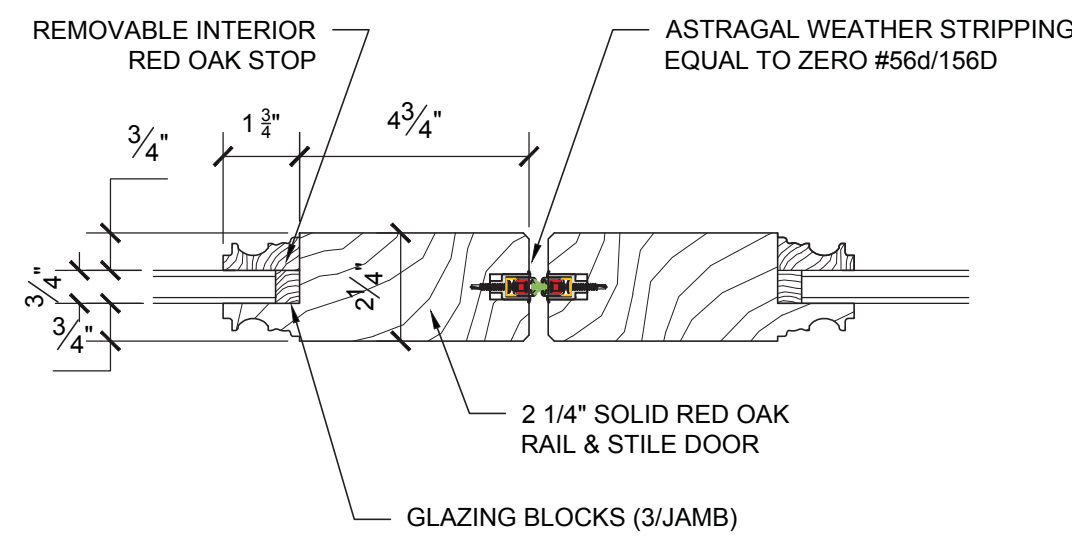


03 DOOR ASTRIGAL DETAIL  
SCALE: 3" = 1'-0"

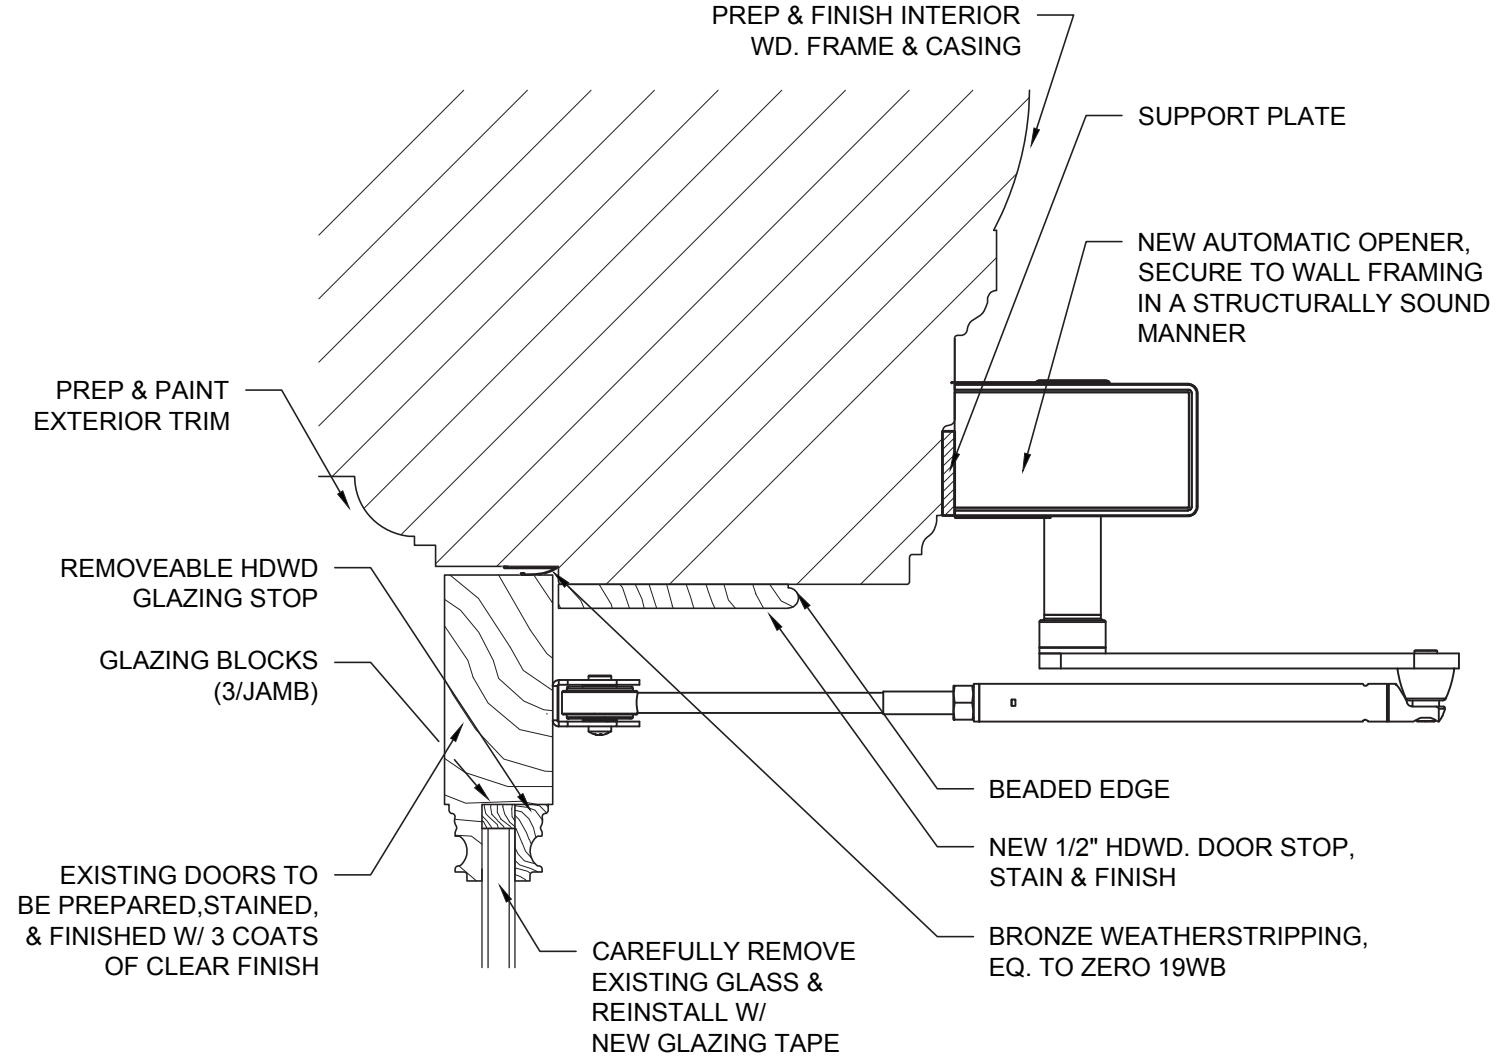


04 WEST ENTRY DOOR HEAD  
SCALE: 3" = 1'-0"

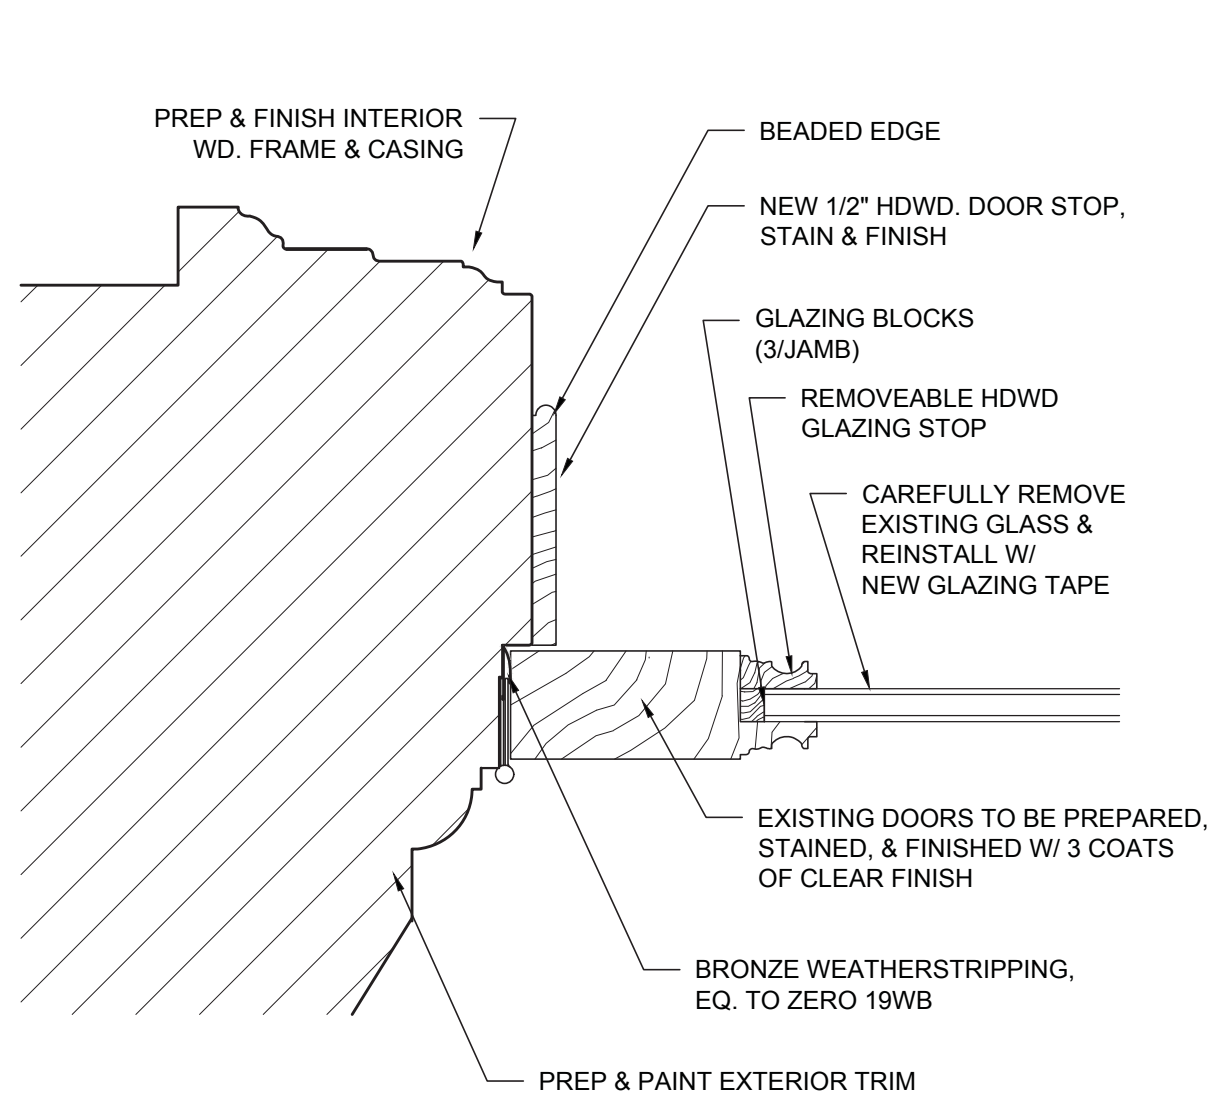


05 WEST ENTRY DOOR JAMB  
SCALE: 3" = 1'-0"

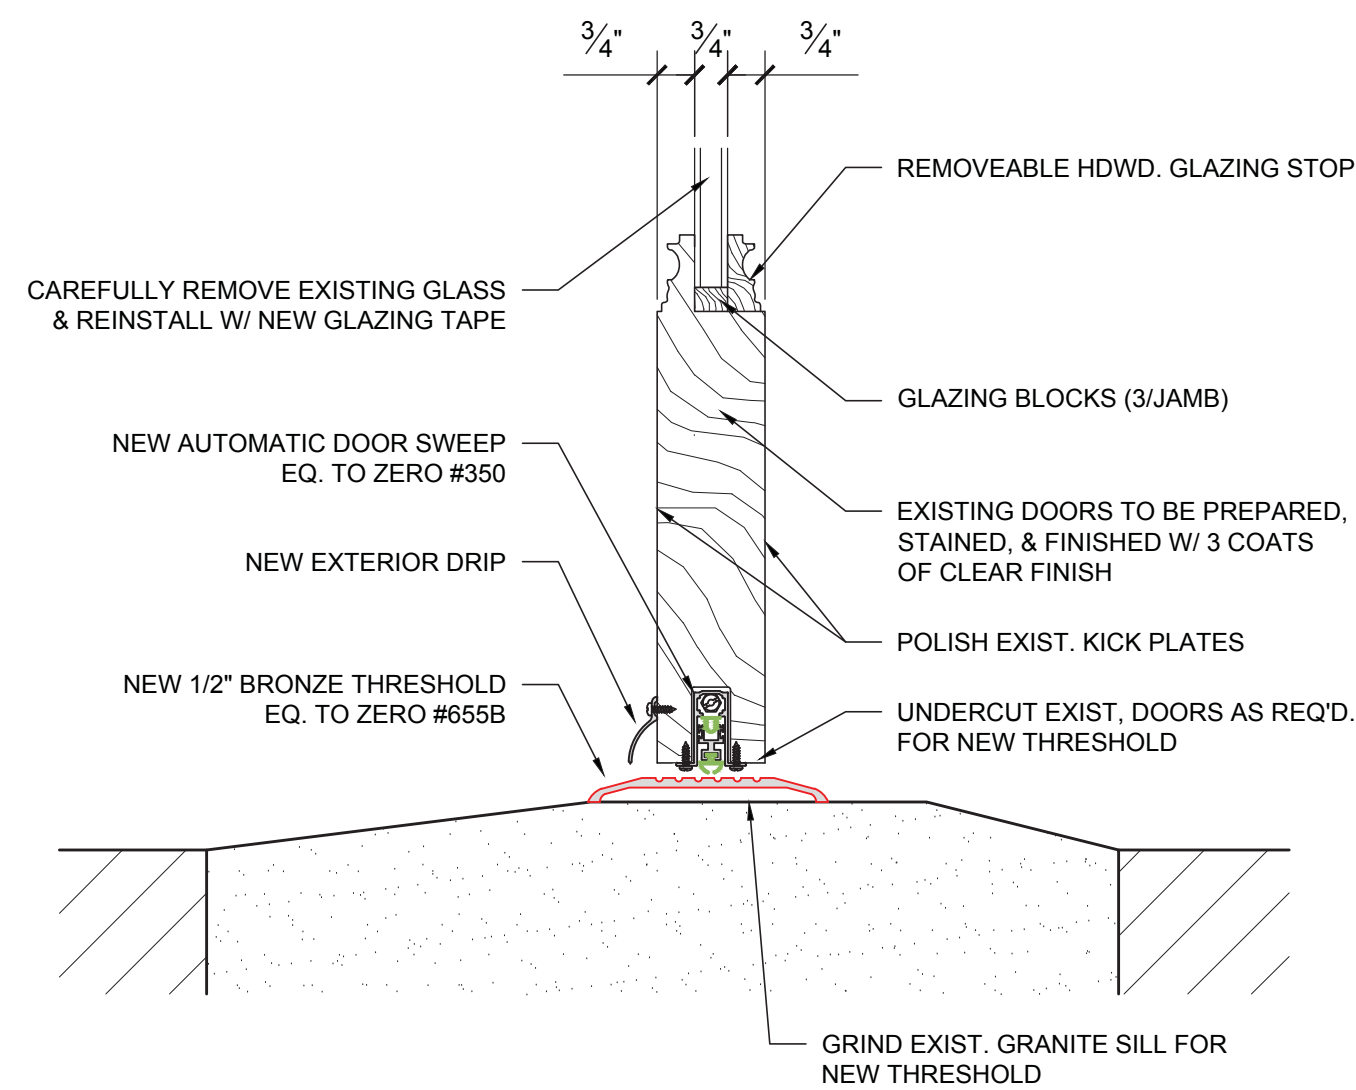


06 WEST ENTRY THRESHOLD  
SCALE: 3" = 1'-0"

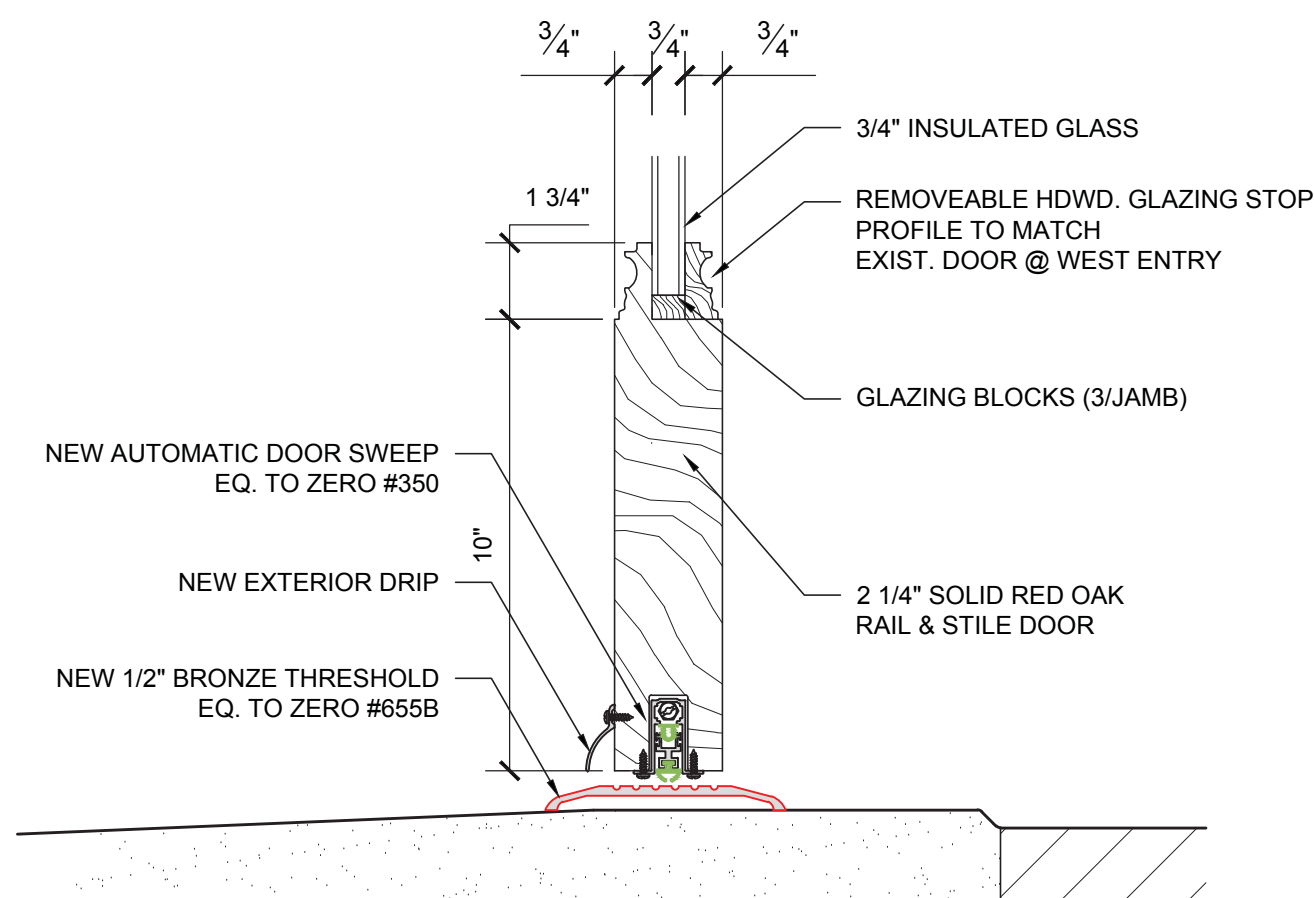


07 SOUTH ENTRY THRESHOLD  
SCALE: 3" = 1'-0"

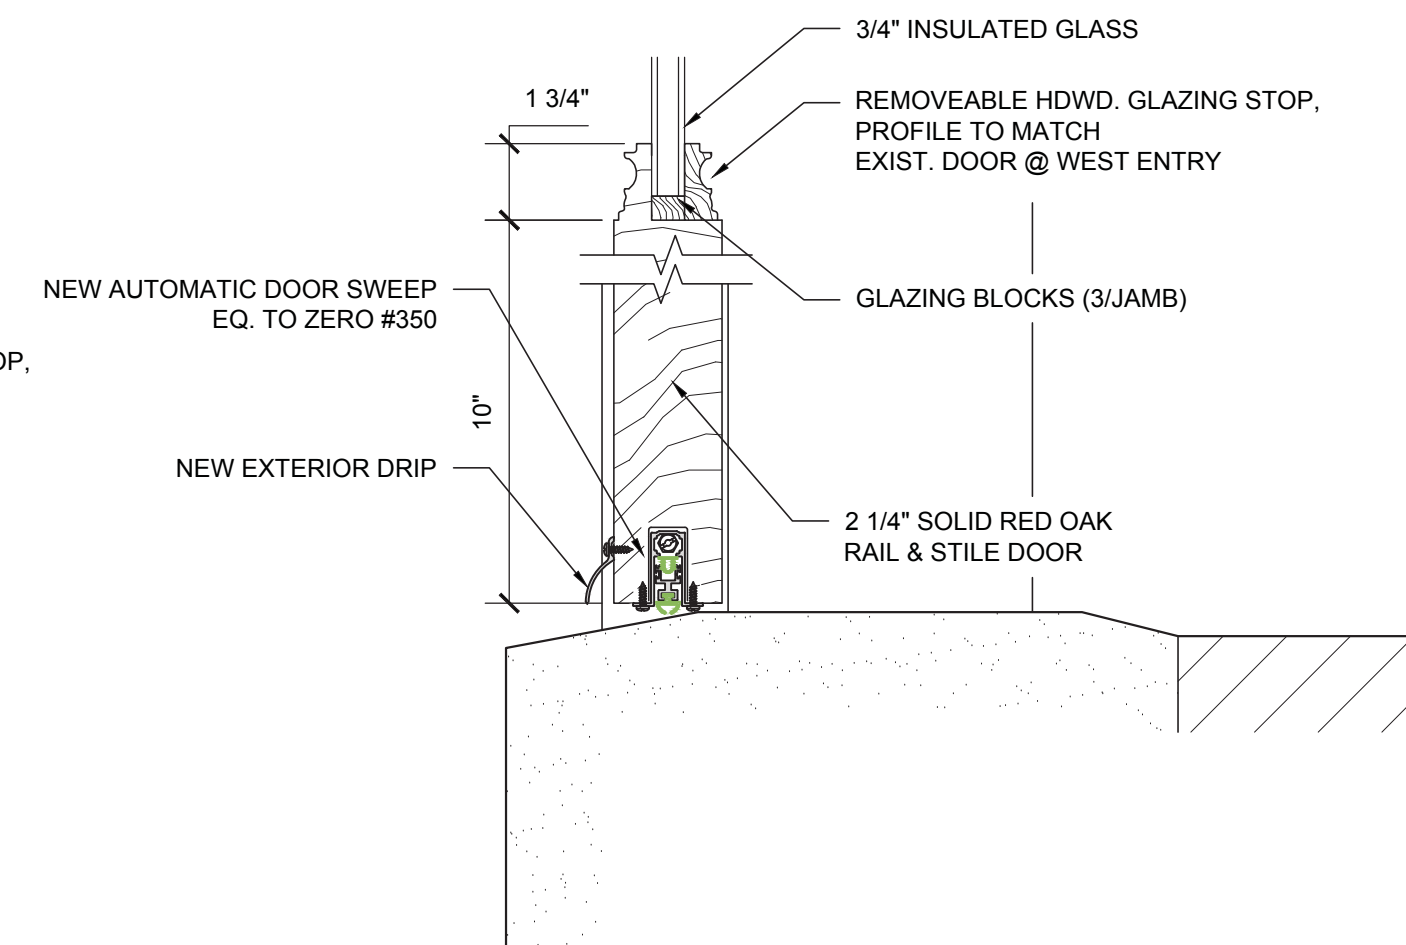


08 EAST ENTRY THRESHOLD  
SCALE: 3" = 1'-0"

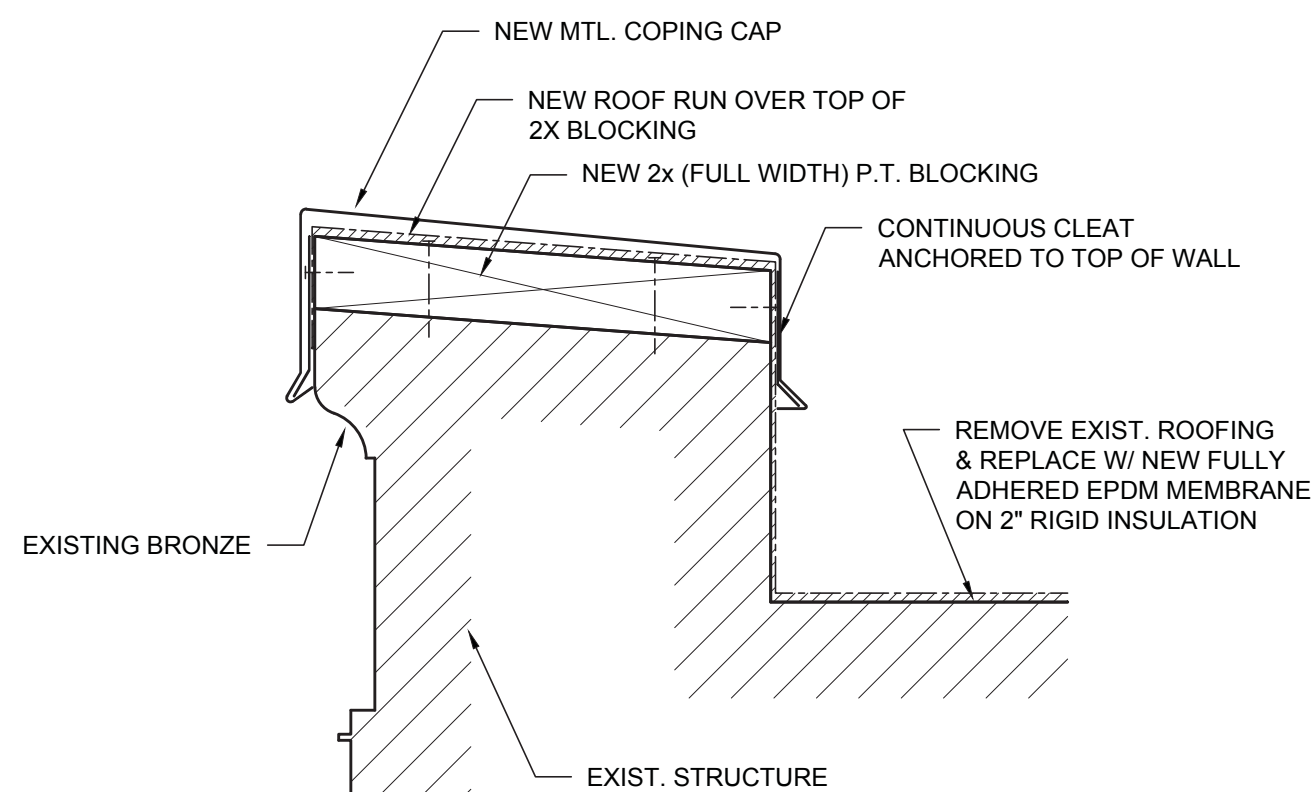


09 PARAPET DETAIL  
SCALE: 3" = 1'-0"

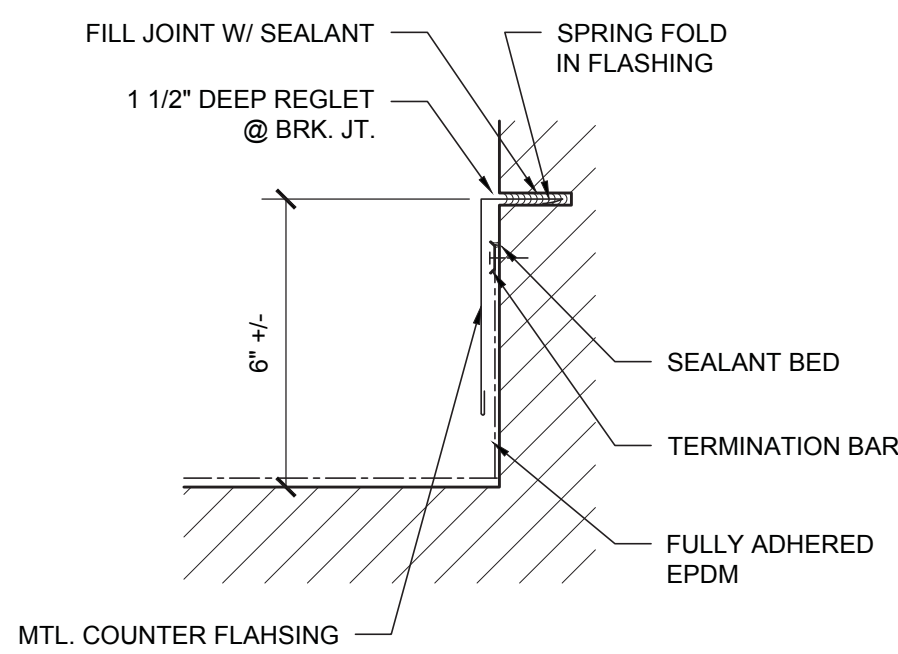

10 ROOF DETAIL @ WALL  
SCALE: 3" = 1'-0"

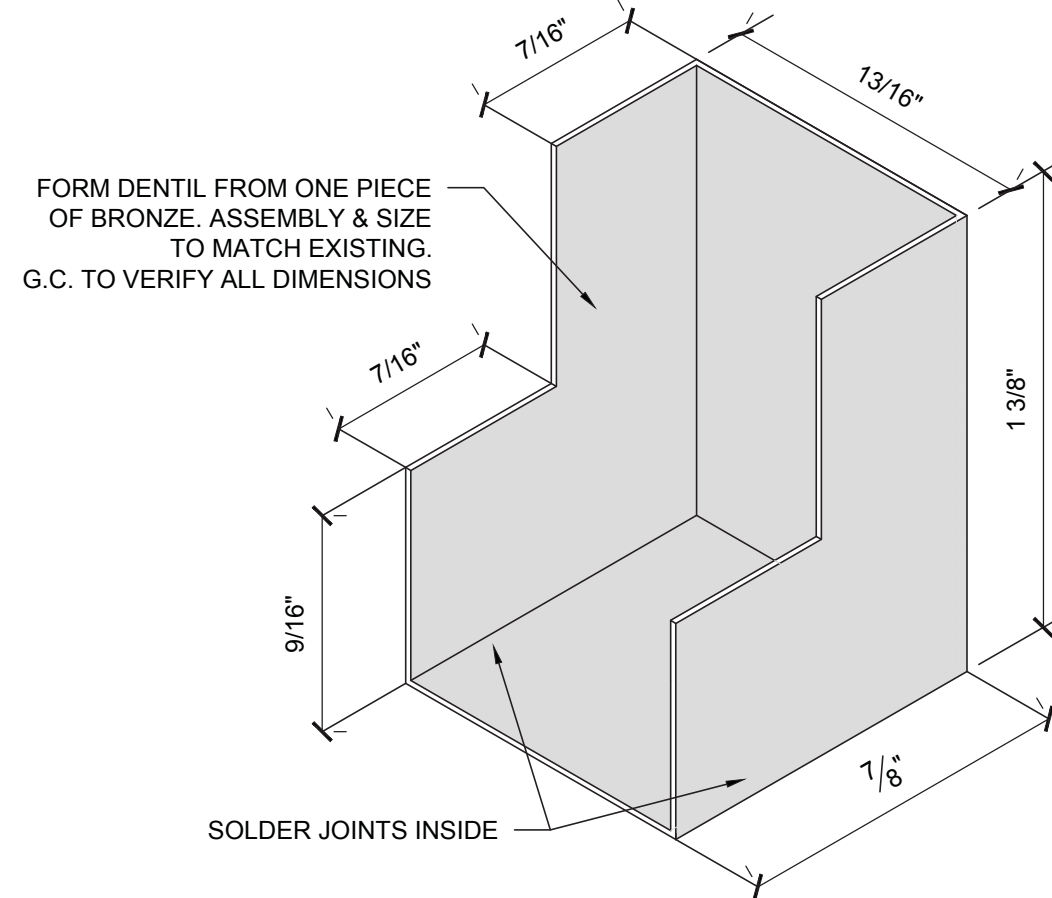


11 BRONZE DENTAL DETAIL  
SCALE: 2:1

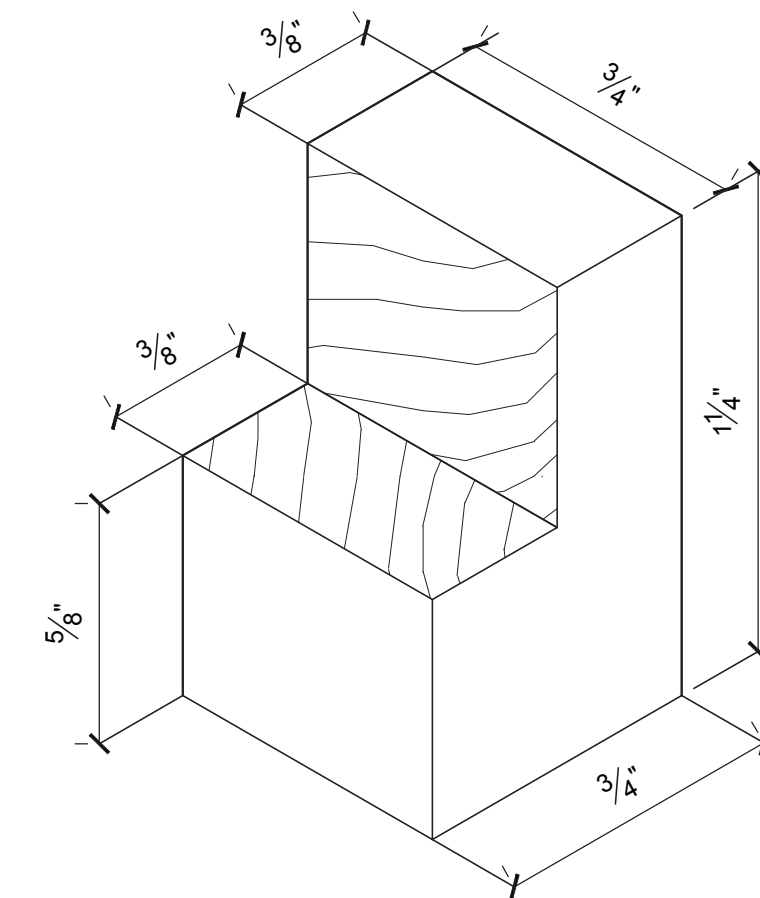


12 WOOD DENTAL DETAIL  
SCALE: 2:1



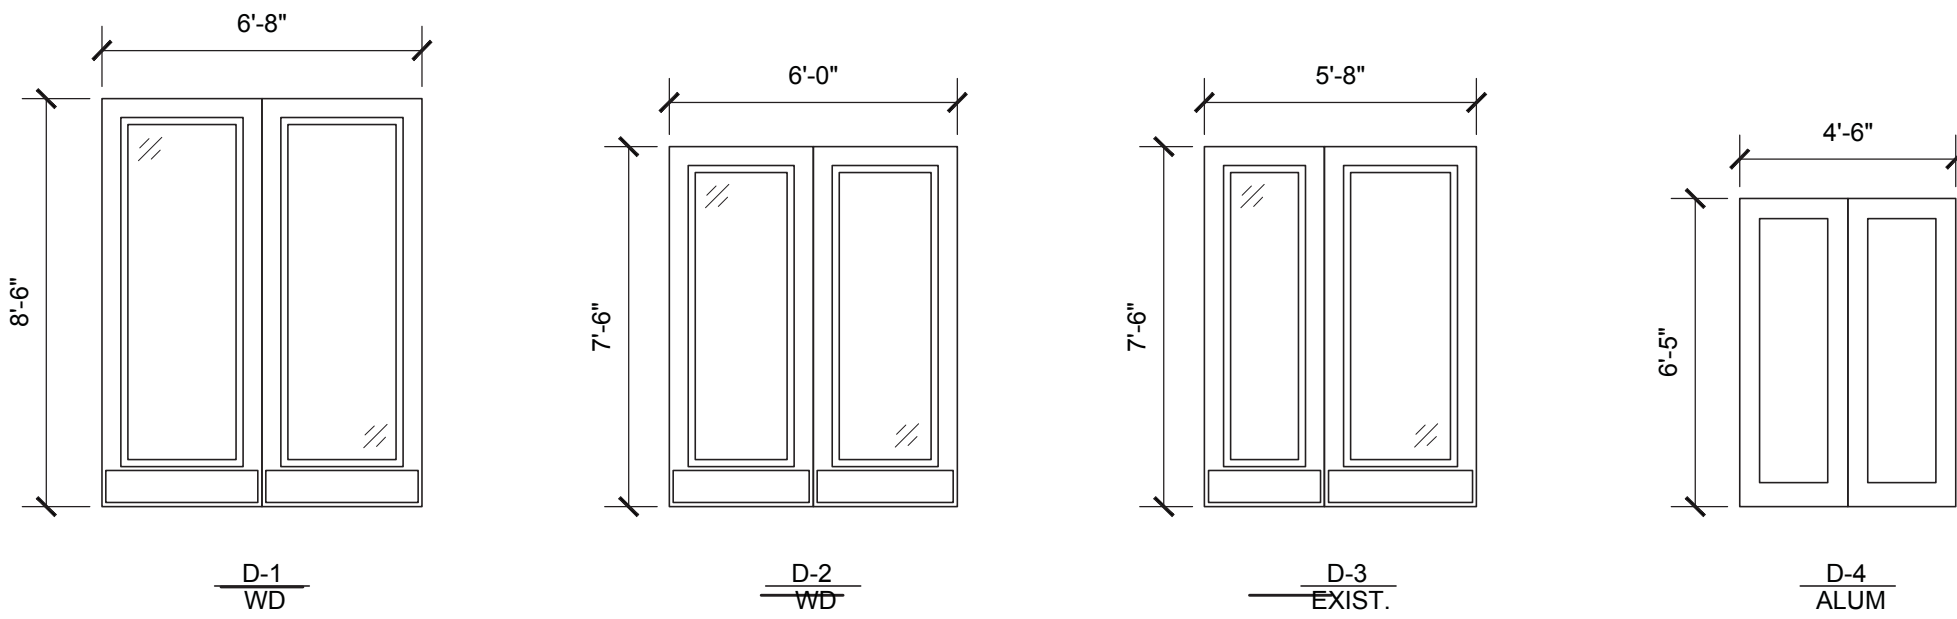

DOOR TYPES

SCALE: 1/4" = 1'-0"

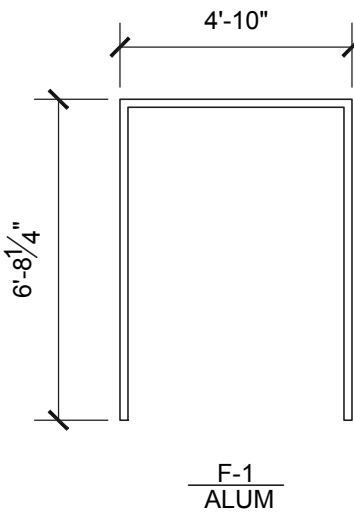

FRAME TYPES

SCALE: 1/4" = 1'-0"

DOOR AND FRAME SCHEDULE															
DOOR NUMBER	LOCATION	SHEET NUMBER	DOOR							FRAME			FIRE RATED	H/DWARE SET #	REMARKS
			WIDTH +/-	HEIGHT +/-	THICK-NESS	TYPE	MAT	FIN	GLAZING	TYPE	MAT'L	FIN			
101	SOUTH ENTRY	A-101	6'-8"	8'-6"	2 1/4"	D-1	WD.	CLR	TEMP.	EXIST.	WD	CLR	--	H-1	*SEE NOTE A
102	EAST ENTRY	A-102	6'-1/2"	7'-6"	2 1/4"	D-2	WD.	CLR	TEMP.	EXIST.	WD	CLR	--	H-2	*SEE NOTE A
103	WOMEN'S COMFORT STATION	A-103	4'-6"	6'-5 1/2"	1 3/4"	D-4	ALUM.	CLR	--	F-1	MTL	--	--	H-3	*SEE NOTE A
104	MEN'S COMFORT STATION	A-104	4'-6"	6'-5 1/2"	1 3/4"	D-4	ALUM.	CLR	--	F-1	MTL	--	--	H-3	*SEE NOTE A
105	WEST ENTRY	A-105	5'-8 1/2"	7'-6"	2 1/4"	D-3	WD.	CLR	EXIST.	EXIST.	WD	CLR	--	H-4	EXISTING TO REMAIN

\*A - CONTRACTOR TO VERIFY ALL DOOR SIZES TO FIT EXIST. WD. FRAMES



ARCHITECTS

J.M. Booth & Associates Inc.  
47 N. Second St, 4th Floor  
New Bedford, MA 02740  
Tel. No. 508-999-6220  
JMBA-ARCHITECTS.COM

ARCHITECTS STAMP

NEW BEDFORD CITY HALL  
133 WILLIAM ST.  
NEW BEDFORD, MA

© J. M. BOOTH & ASSOCIATES INC.

REVISION

NAME:  
DOOR & FRAME SCHEDULE

SCALE: 1/4" = 1'-0"

DRAWN BY: PG

DATE: 10/03/18

DRAWING NO.

A-601