

NB BROOKLAWN SENIOR CENTER

1997 ACUSHNET AVE
NEW BEDFORD, MA, 02745

DRAWINGS PREPARED FOR
CITY OF NEW BEDFORD
133 WILLIAM ST
NEW BEDFORD, MA, 02740


ARCHITECT
JM BOOTH & ASSOCIATES, INC.
47 NORTH SECOND ST, 4TH FLOOR
NEW BEDFORD, MASSACHUSETTS 02740
(508) 999-6220

DRAWING LIST

Sheet Number	Sheet Title
T-100	TITLE SHEET
A-101	ROOF PLANS
A-201	EXTERIOR ELEVATIONS
A-501	DETAILS
A-502	DETAILS (ALTERNATE 2)



LOCUS MAP
SCALE: NO SCALE

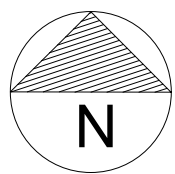

J.M. Booth & Associates Inc.
47 N. Second St, 4th Floor
New Bedford, MA 02740
Tel. No. 508-999-6220
JMBA-ARCHITECTS.COM

ARCHITECTS STAMP

NB BROOKLAWN SENIOR CENTER
1997 ACUSHNET AVE
NEW BEDFORD, MA 02745

© J. M. BOOTH & ASSOCIATES INC.

REVISION					
NAME: TITLE SHEET	SCALE: AS NOTED		DRAWN BY: ---		
	DATE: 7/13/18		JOB NO: 1811		


DRAWING NO.

T-100

1. ALL DIMENSIONS ARE TO BE VERIFIED BY THE GENERAL CONTRACTOR
2. CONTRACTOR TO MAINTAIN SECURITY OF ALL SPACES DURING AND SUBSEQUENT TO DEMOLITION
3. G.C. SHALL TEMPORARILY BLOCK AND SECURE EXTERIOR OPNGS. EXPOSED BY DEMOLITION.
4. G.C. TO PROTECT EXTERIOR OPENINGS FROM WIND & RAIN.
5. BRACE, NEEDLE & SHORE EXISTING CONSTRUCTION AS REQ'D PRIOR TO DEMOLITION.
6. PROTECT EXISTING BUILDING AND LANDSCAPE ELEMENTS FROM DAMAGE DURING CONSTRUCTION.
7. PROVIDE PROTECTION TO OCCUPANTS AT ALL DOORWAYS AND PUBLIC WAYS, TYP.

 DASHED LINES INDICATE
ITEMS TO BE DEMOLISHED



 SOLID LINES INDICATE
EXISTING TO REMAIN

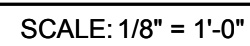

1. ALL WORK TO BE COMPLETED WITH THE LATEST EDITION OF THE 2012 IBC BUILDING CODE.
2. G.C. TO FIELD VERIFY ALL DIMENSIONS PRIOR TO CONSTRUCTION.
3. PROTECT EXISTING BUILDING AND LANDSCAPE ELEMENTS FROM DAMAGE DURING CONSTRUCTION.
4. PROTECT OCCUPANTS AT DOORWAYS AND PUBLIC WALKWAYS AT ALL TIMES DURING CONSTRUCTION.
5. G.C. TO OBTAIN & POST ON SITE ALL PERMITS REQUIRED FOR PROJECT.
6. ALL DEMOLITION WASTE TO BE LEGALLY & PROPERLY DISPOSED OF.
7. DIMENSIONS ARE FROM THE FACE OF EXISTING WALLS TO THE FACE OF MASONRY WALLS AND THE CENTERLINE OF NEW WALLS.
8. PROVIDE ICE DAM PROTECTION 3'-0" AROUND ALL ROOF PENETRATIONS.


ICE & WATER SHIELD
OR EQUAL

E.P.D.M. ROOFING
MEMBRANE

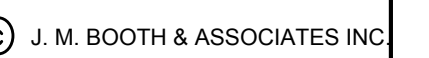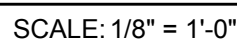


NAME:	ROOF PLANS	DATE: 7/13/18	SCALE: AS NOTED
		JOB NO: 1811	DRAWN BY: ----


A-101

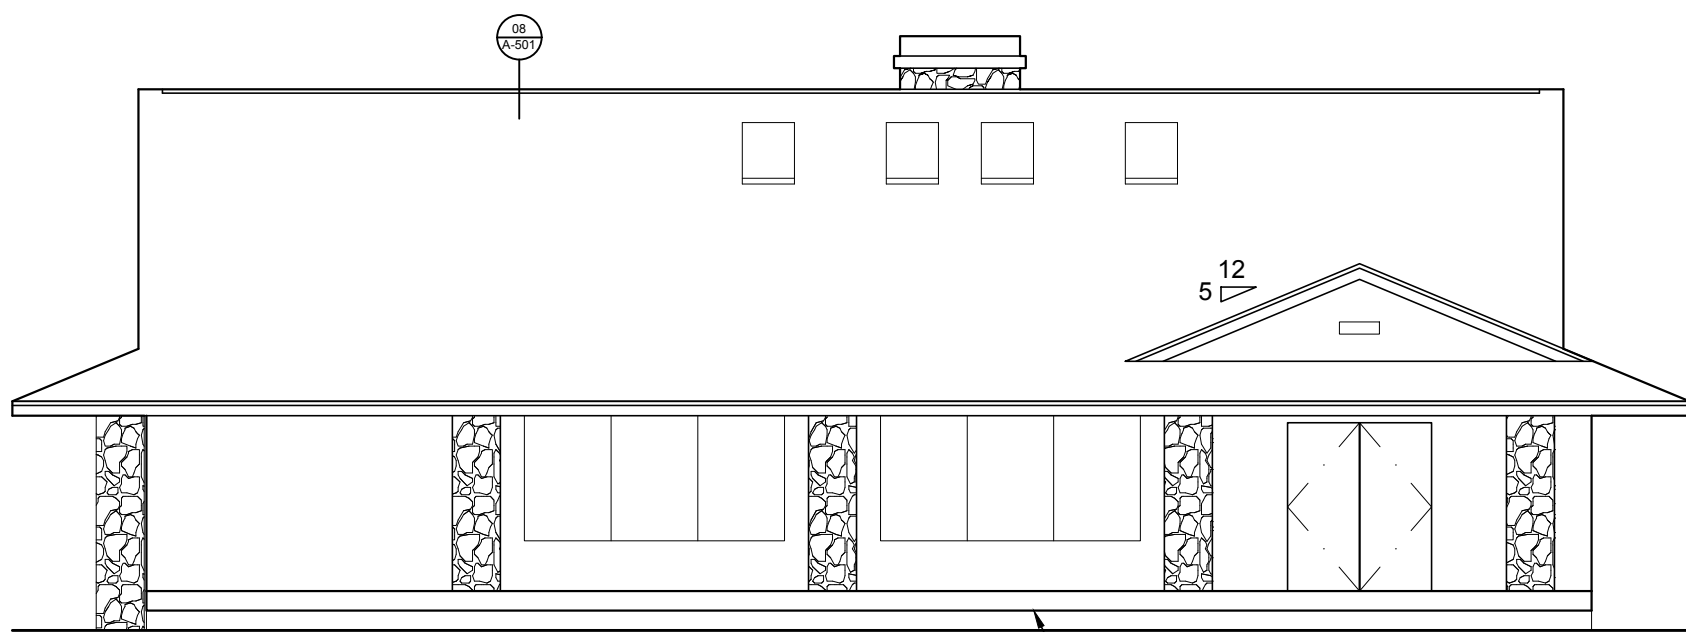


01 NORTH ELEVATION
SCALE: 1/8"= 1'-0"

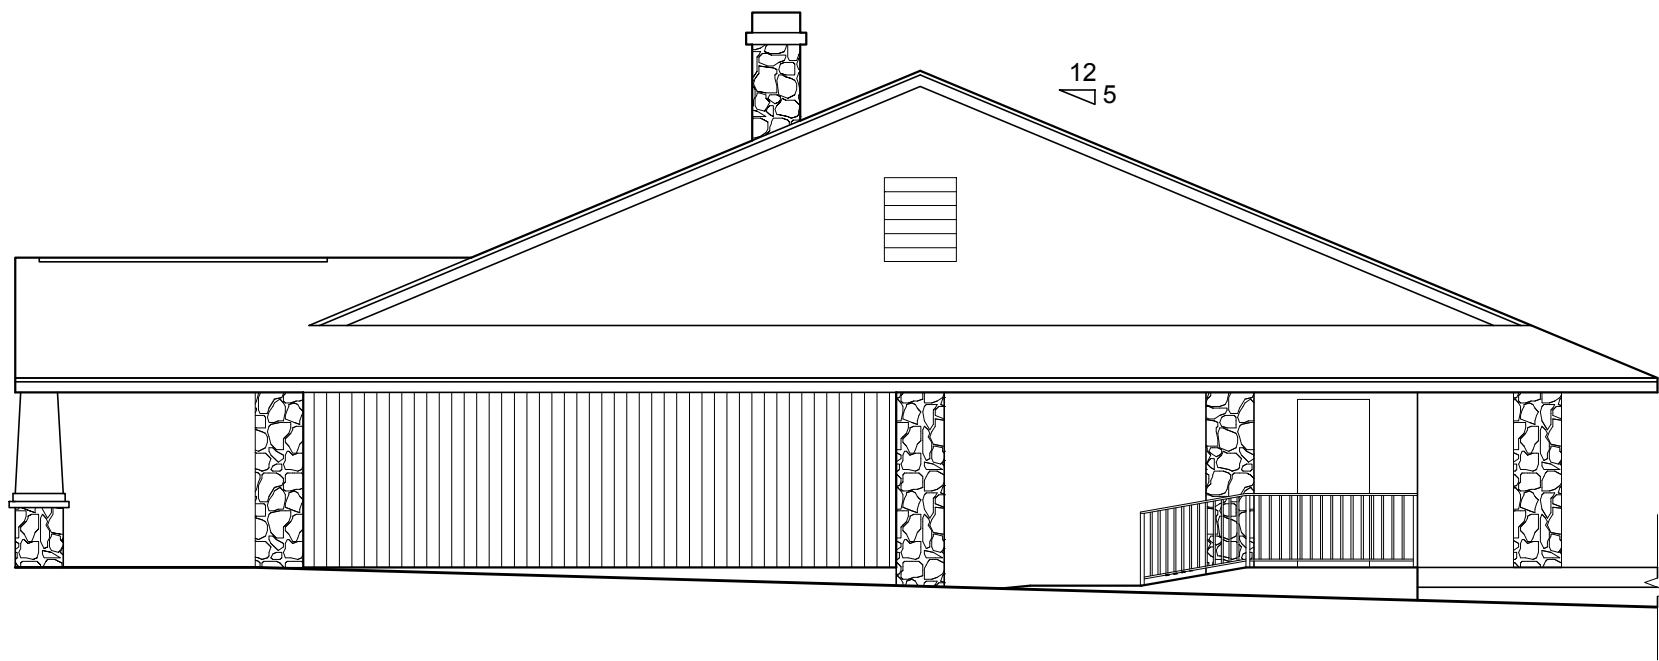

02 EAST ELEVATION
SCALE: 1/8"= 1'-0"

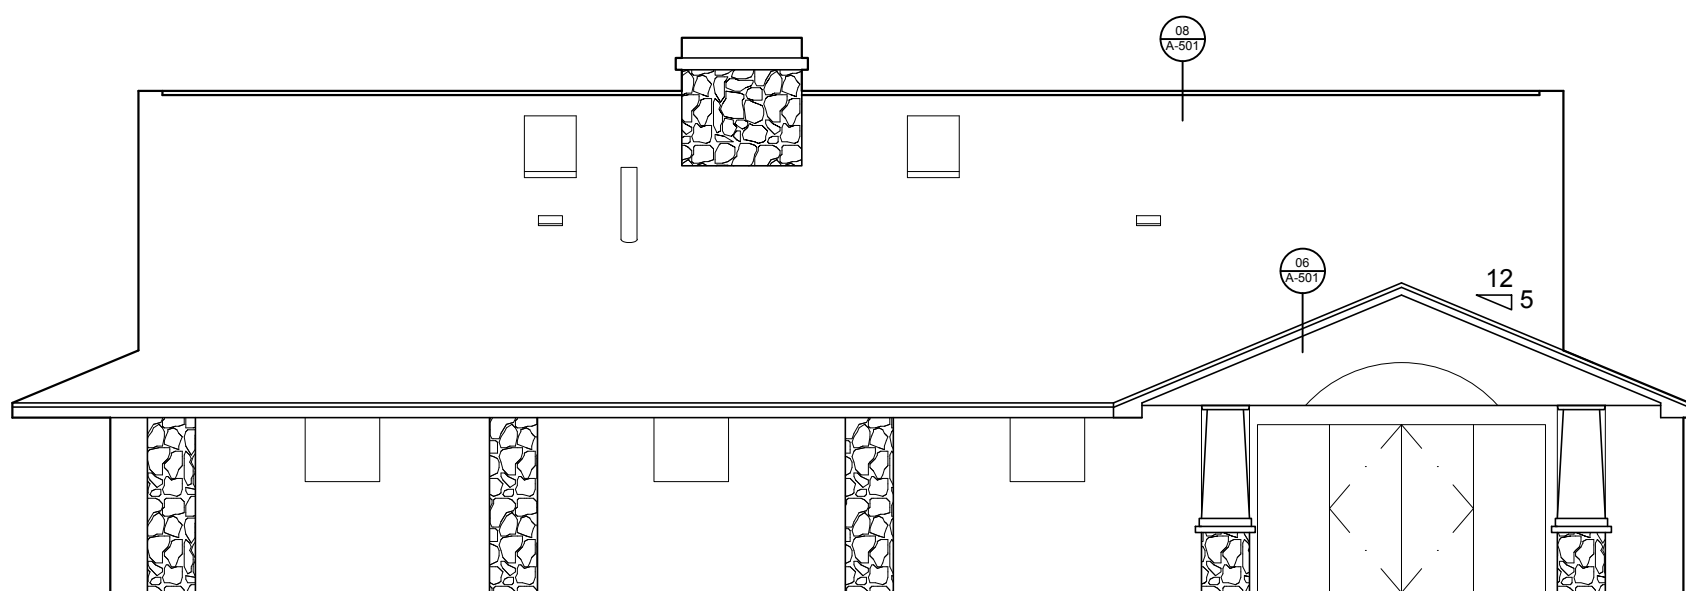

03 SOUTH ELEVATION
SCALE: 1/8"= 1'-0"

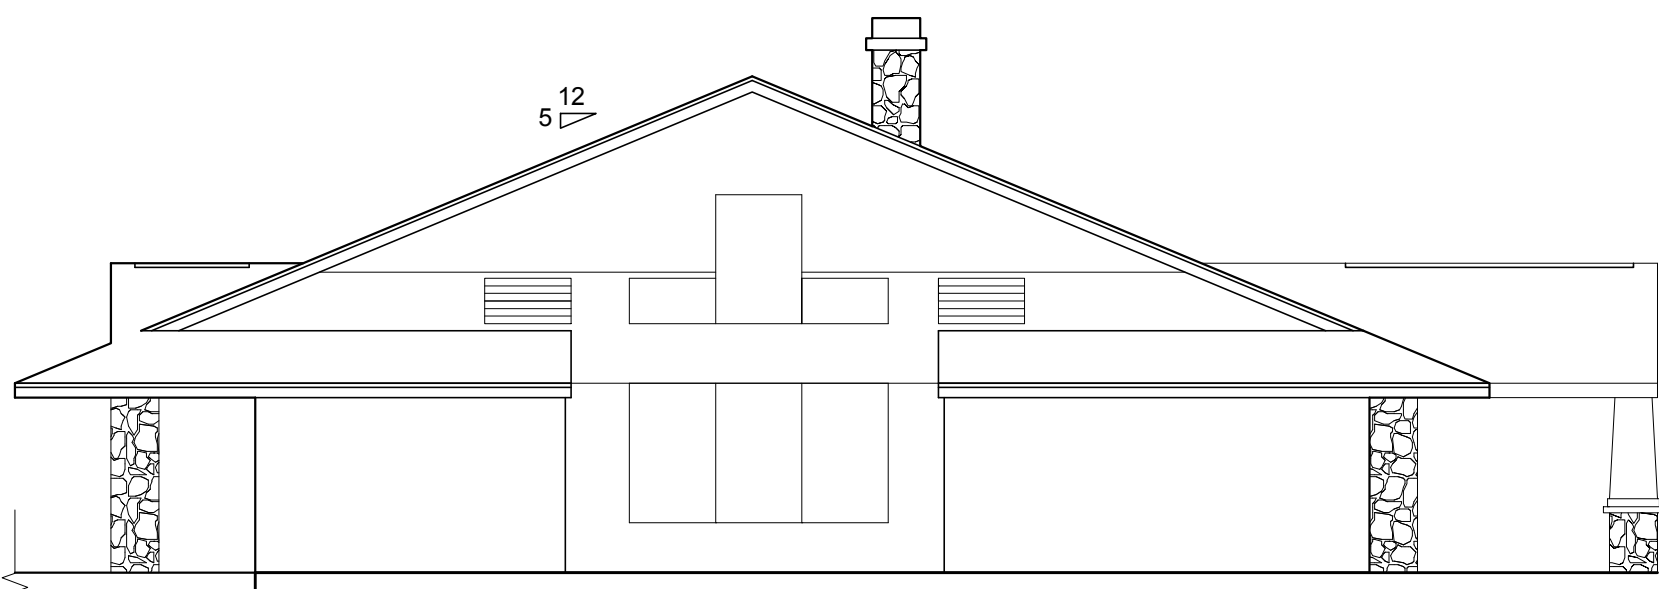

01 NORTH ELEVATION
SCALE: 1/8"= 1'-0"



J.M. Booth & Associates Inc.
47 N. Second St, 4th Floor
New Bedford, MA 02740
Tel. No. 508-999-6220
JMBA-ARCHITECTS.COM

ARCHITECTS STAMP


NB BROOKLAWN SENIOR CENTER
1997 ACUSHNET AVE
NEW BEDFORD, MA 02745

© J. M. BOOTH & ASSOCIATES INC.


REVISION		NAME:		DATE: 7/13/18		SCALE: AS NOTED		DRAWN BY: ---	

DRAWING NO.


A-201

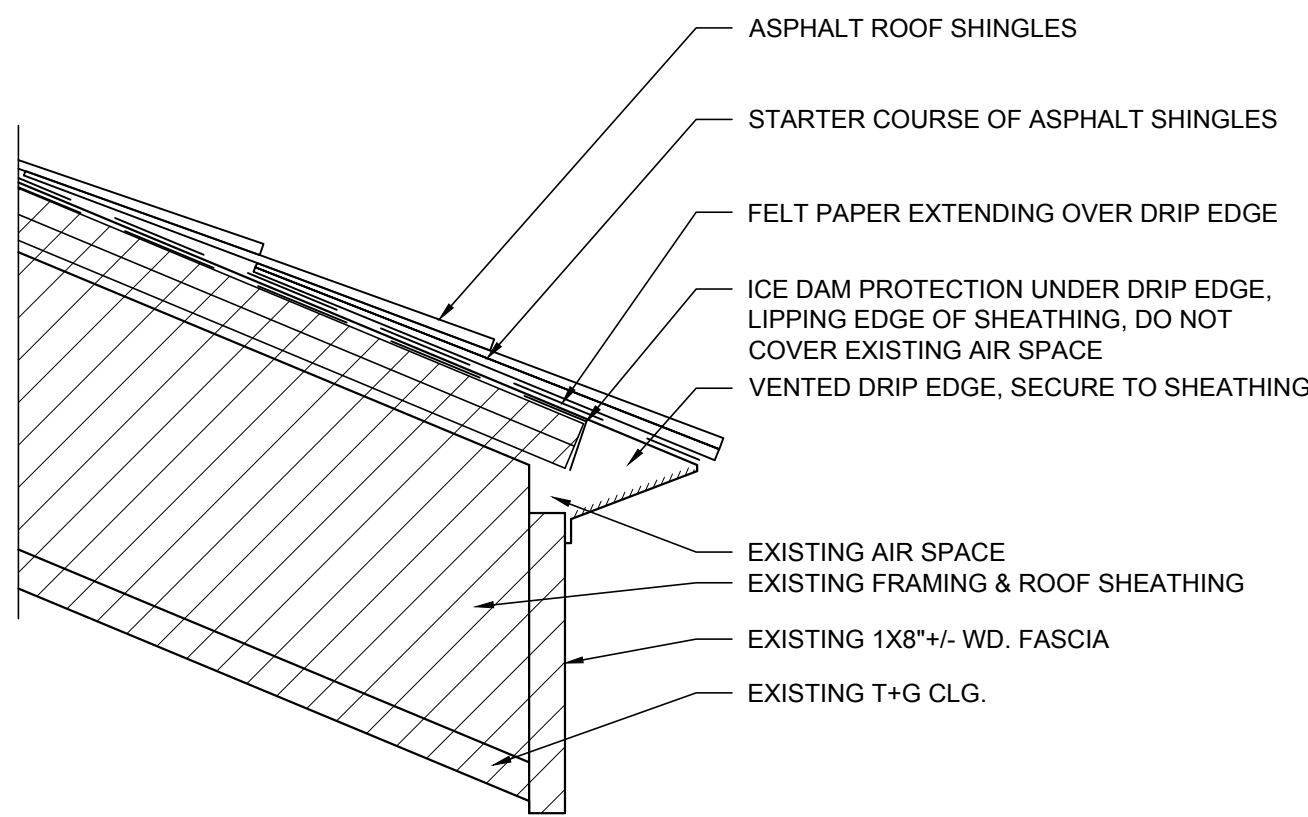

01 VENTED DRIP EDGE
SCALE: 3" = 1'-0"

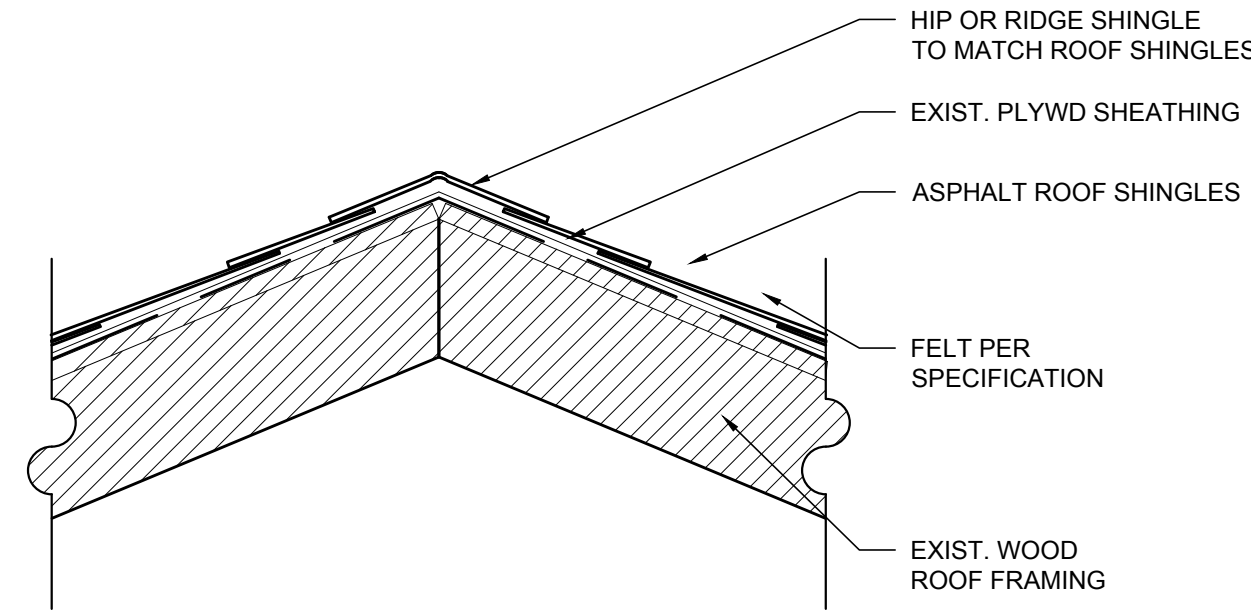


02 RIDGE DETAIL @ ENDS
SCALE: 1 1/2" = 1'-0"

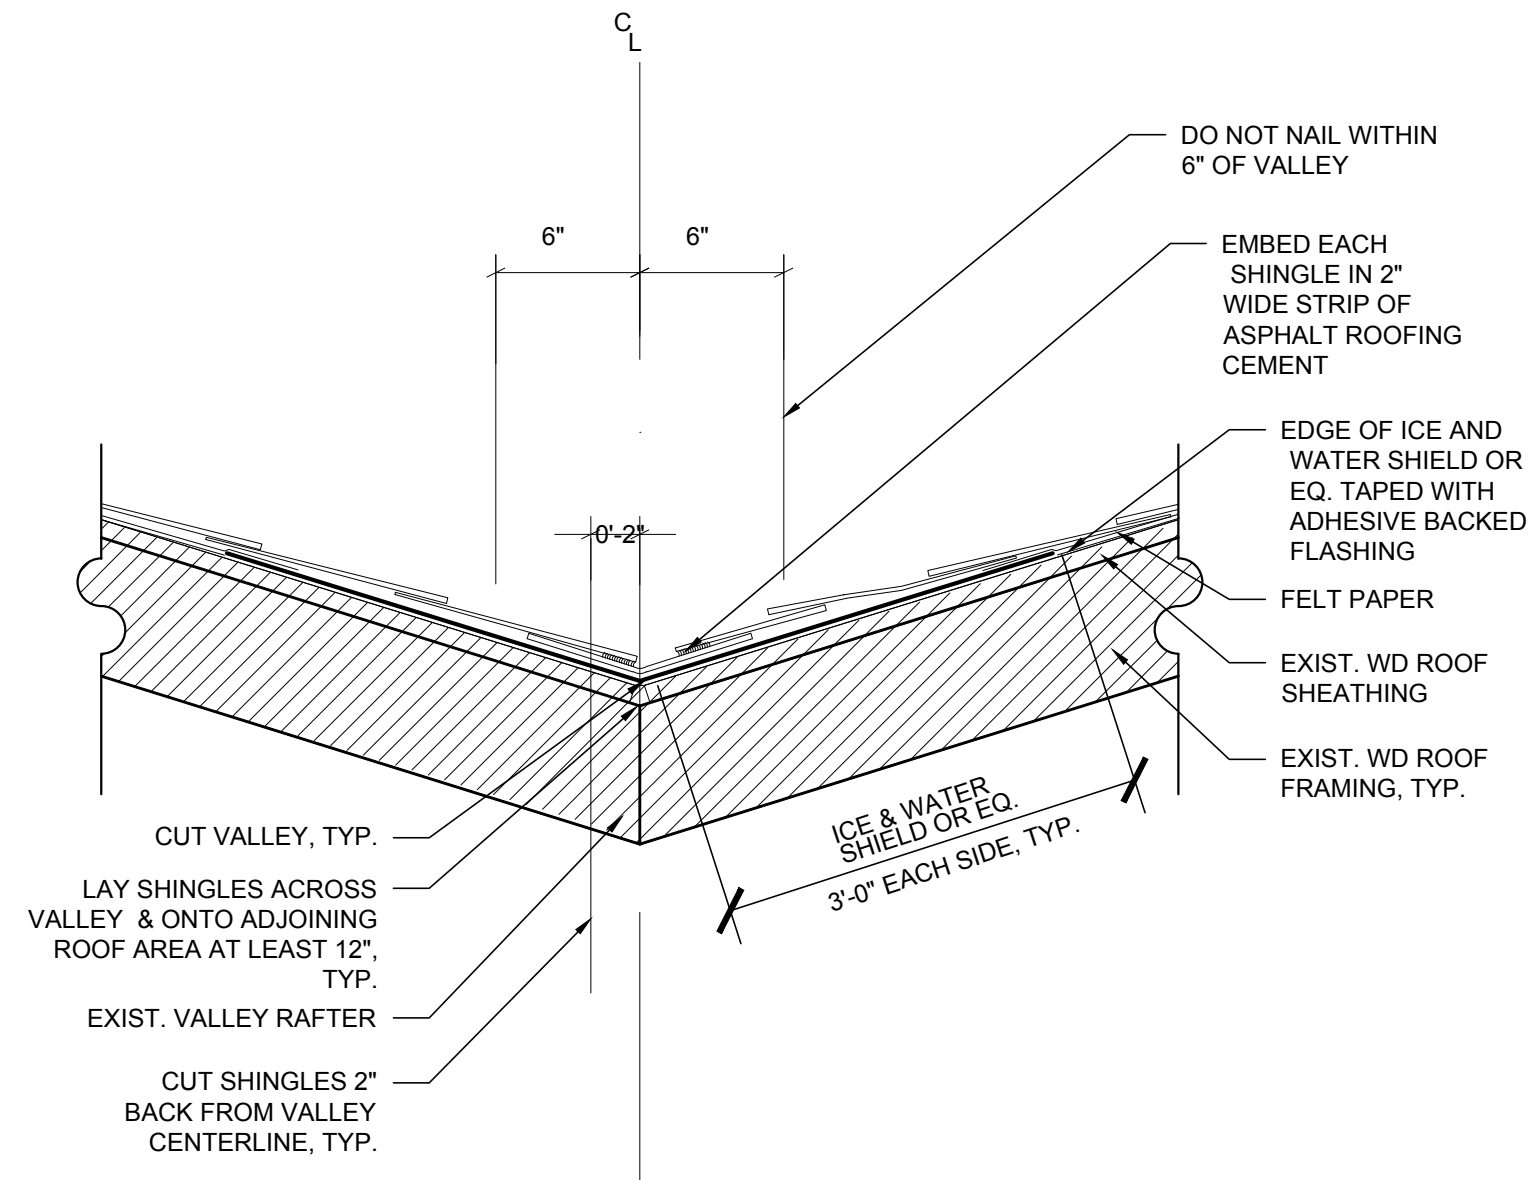


03 VALLEY DETAIL
SCALE: 1 1/2" = 1'-0"


04 NOT USED
SCALE:

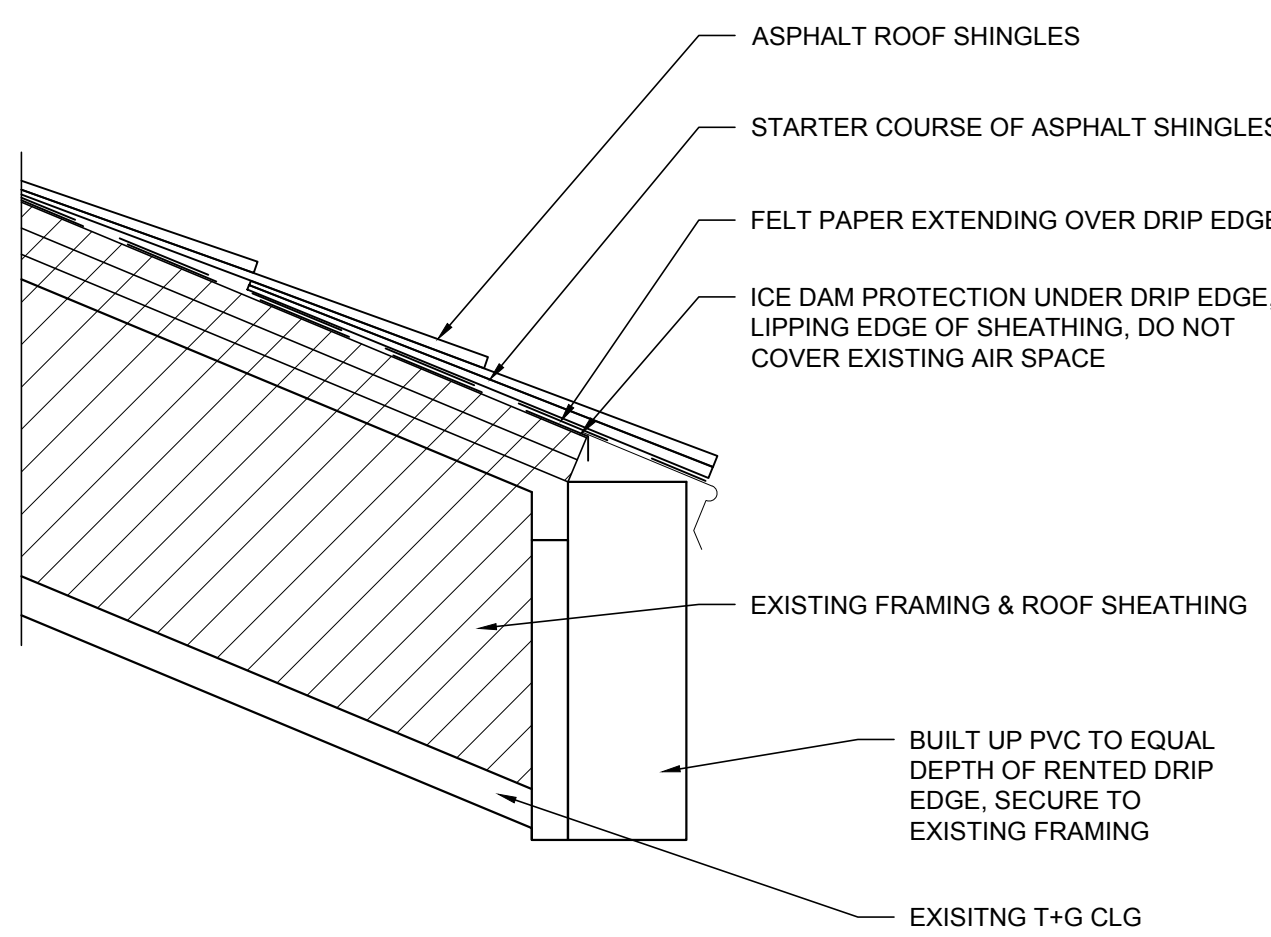


05 SOLID DRIP EDGE
SCALE: 3" = 1'-0"

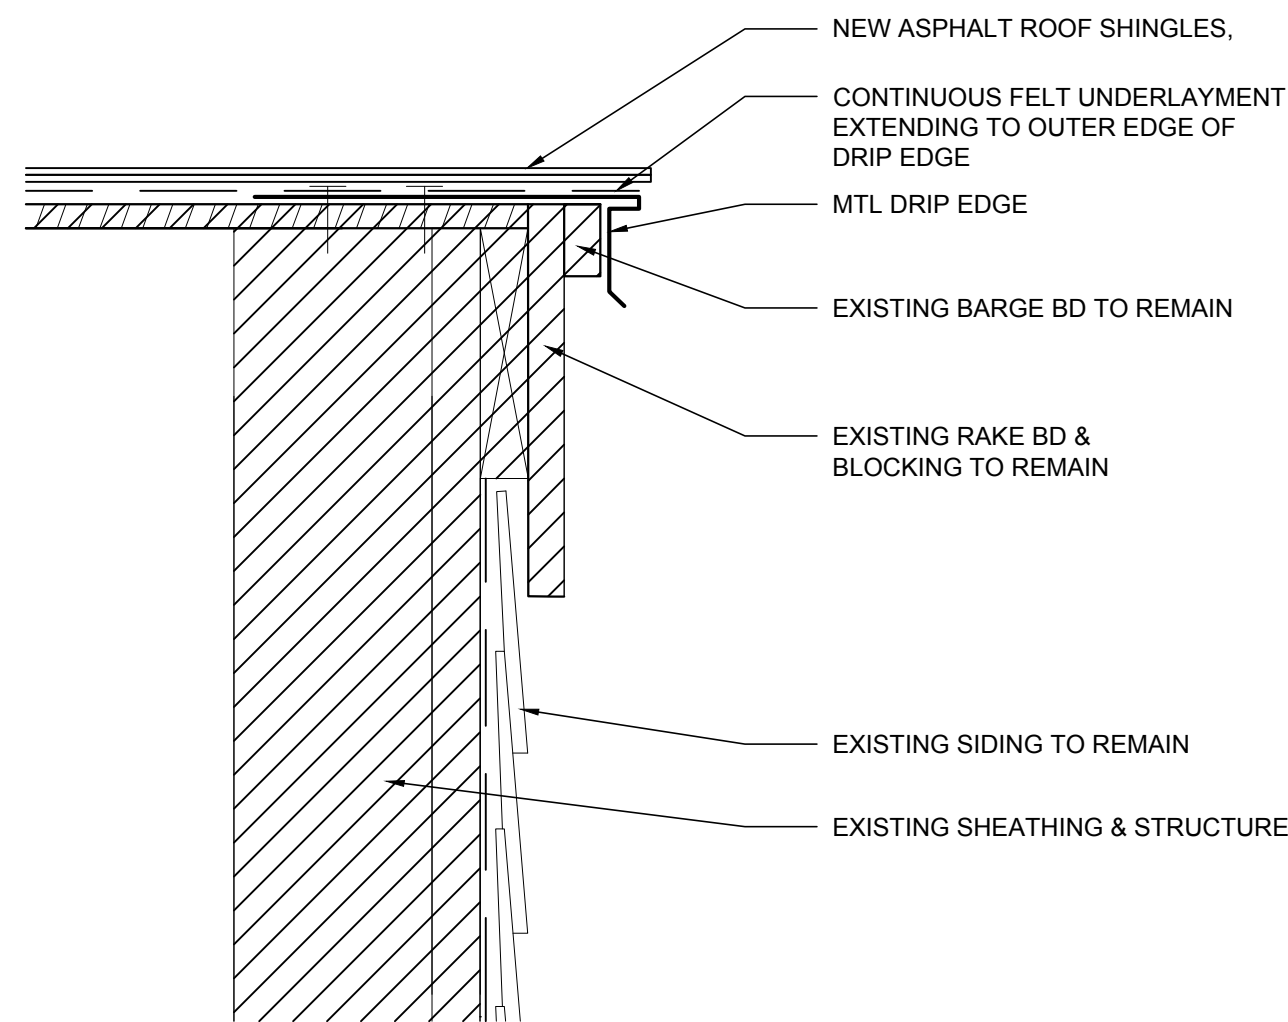


06 TYP. RAKE DETAIL
SCALE: 3" = 1'-0"

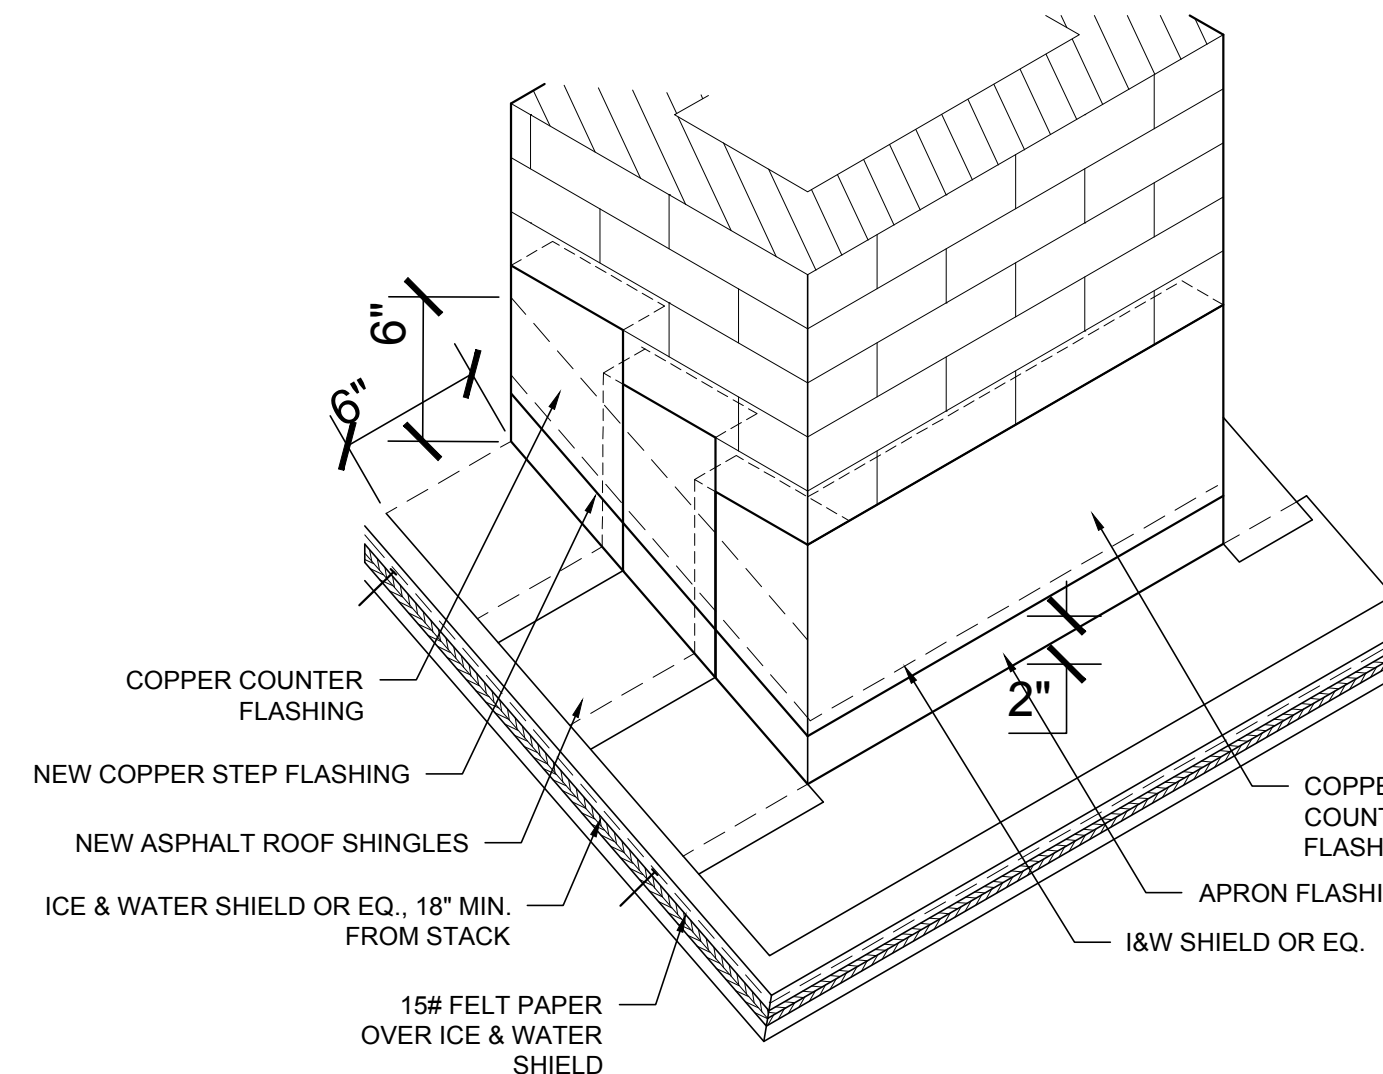


07 STEP FLASHING AT MASONRY
SCALE: 1 1/2" = 1'-0"

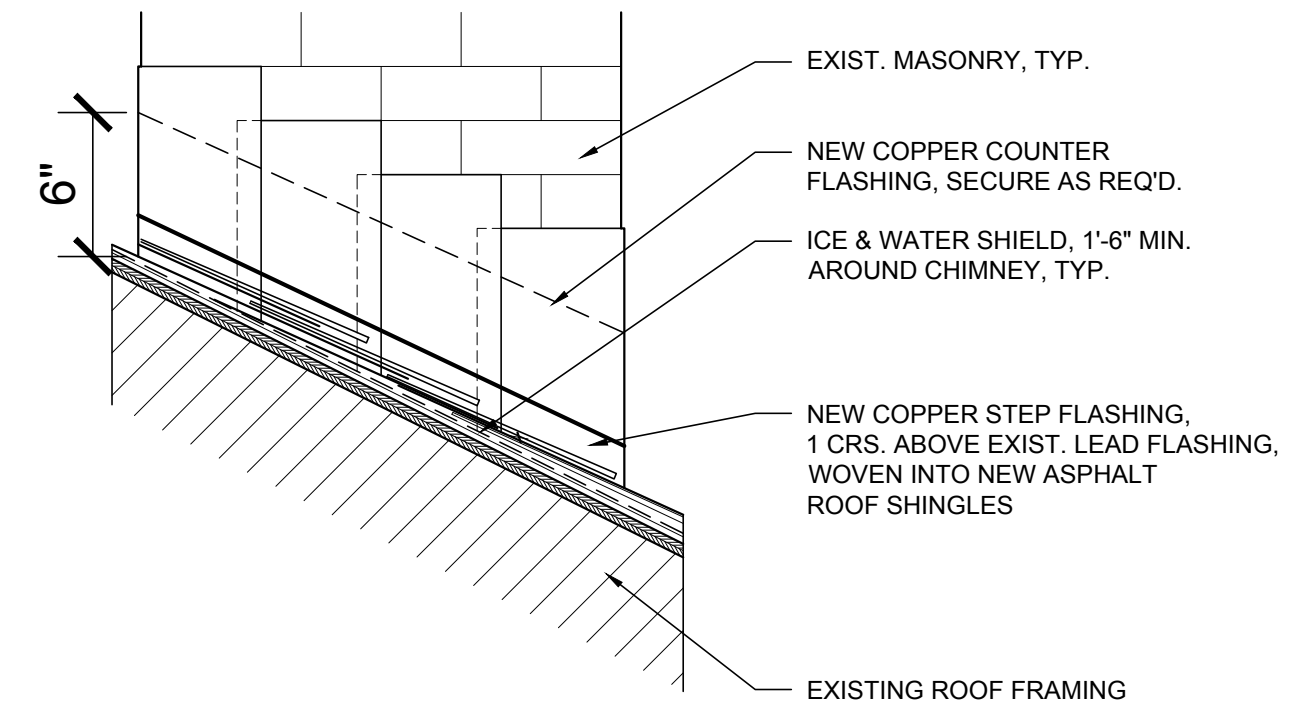


08 FLASHING @ CHIMNEY, TYP.
SCALE: 1 1/2" = 1'-0"

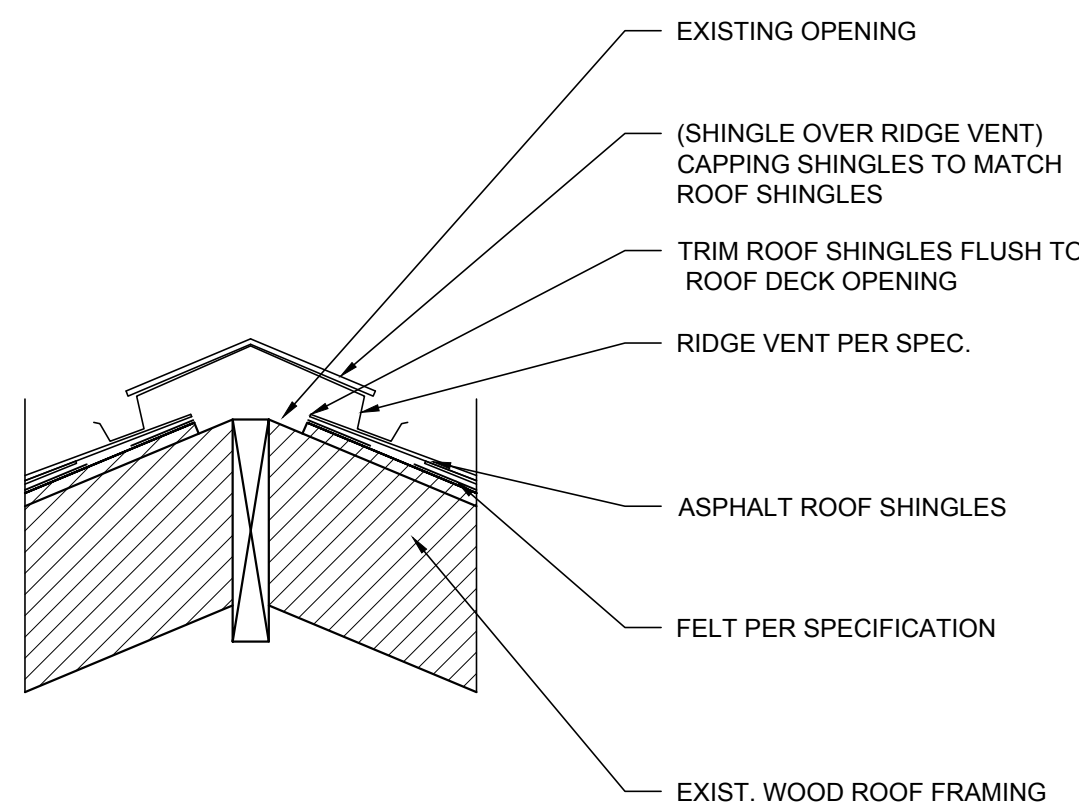


09 RIDGE VENT DETAIL
SCALE: 1 1/2" = 1'-0"

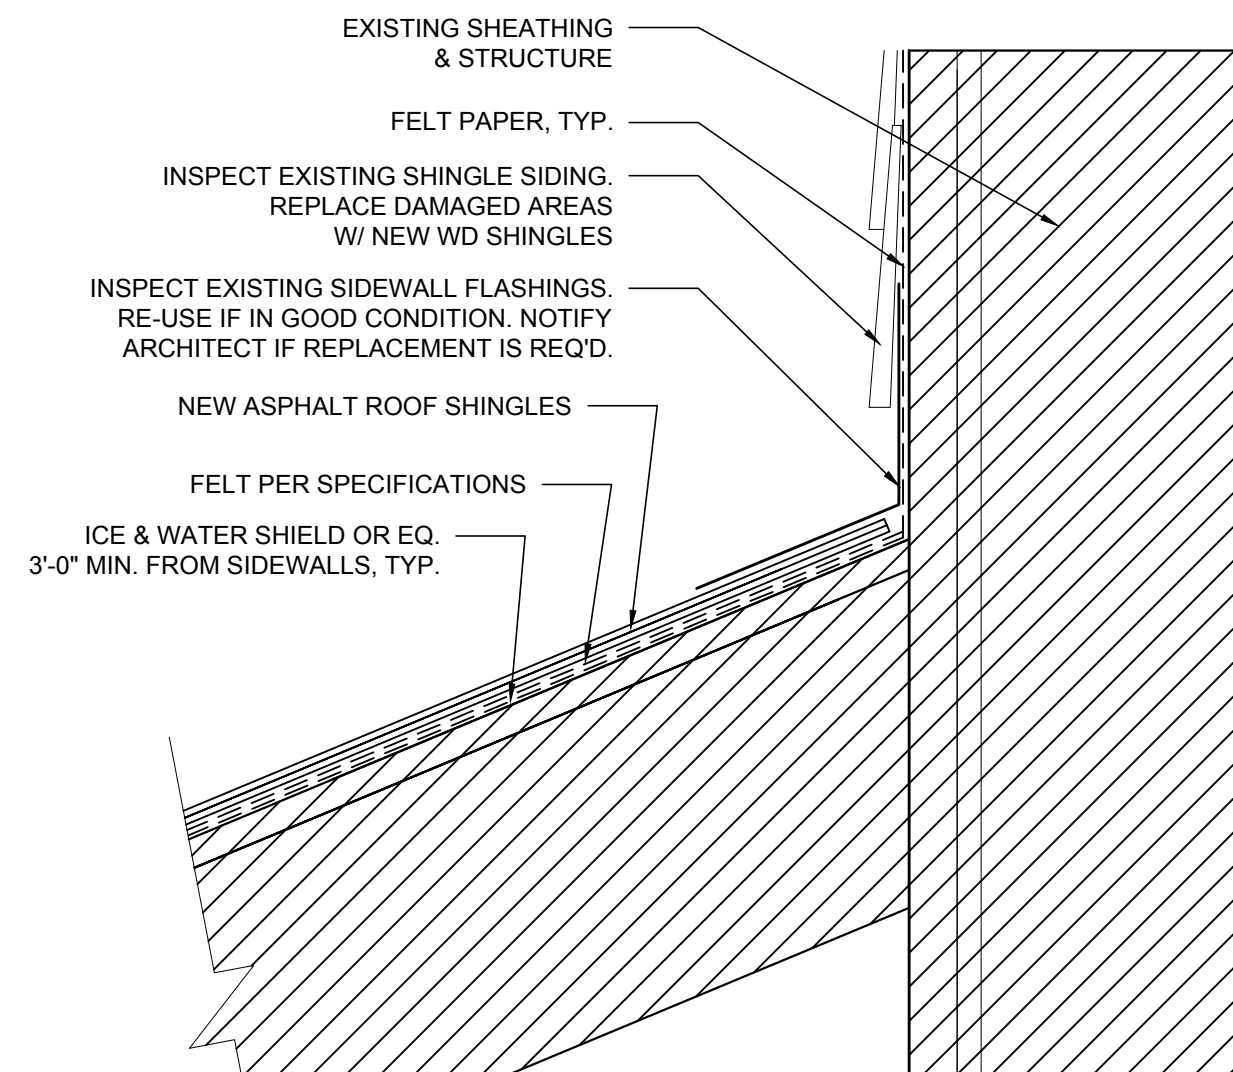

10 SIDE WALL DETAIL
SCALE: 3" = 1'-0"

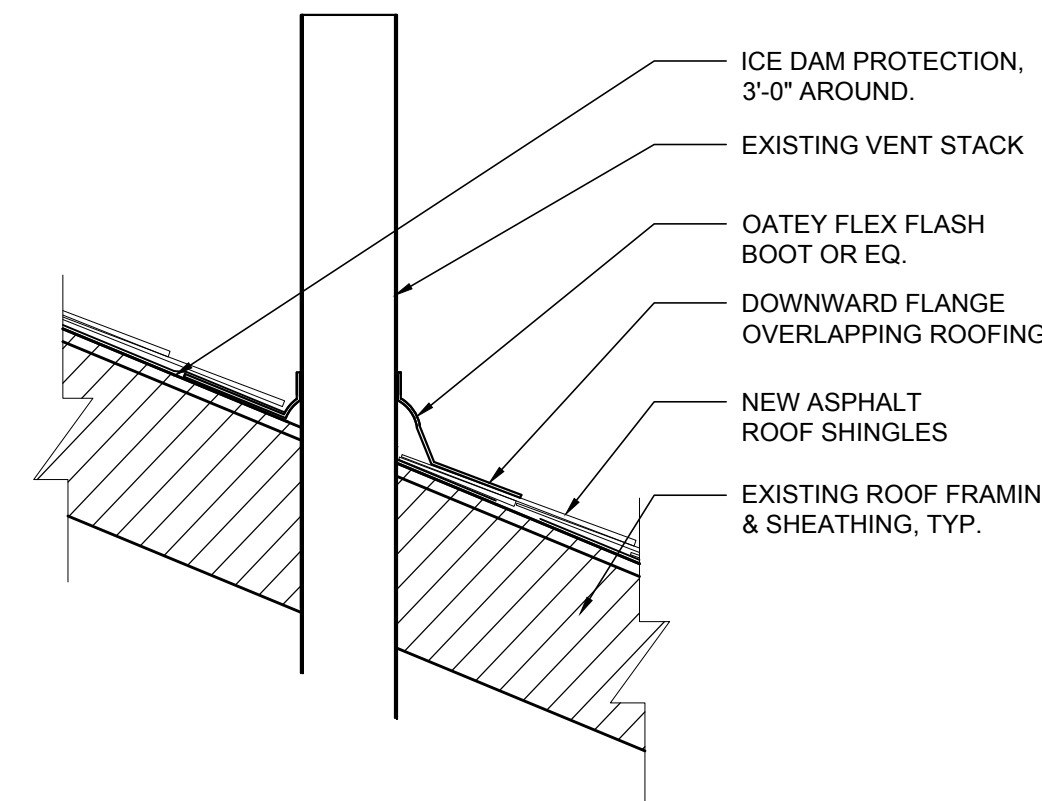


11 FLASHING BOOT @ VENT
SCALE: 1 1/2" = 1'-0"

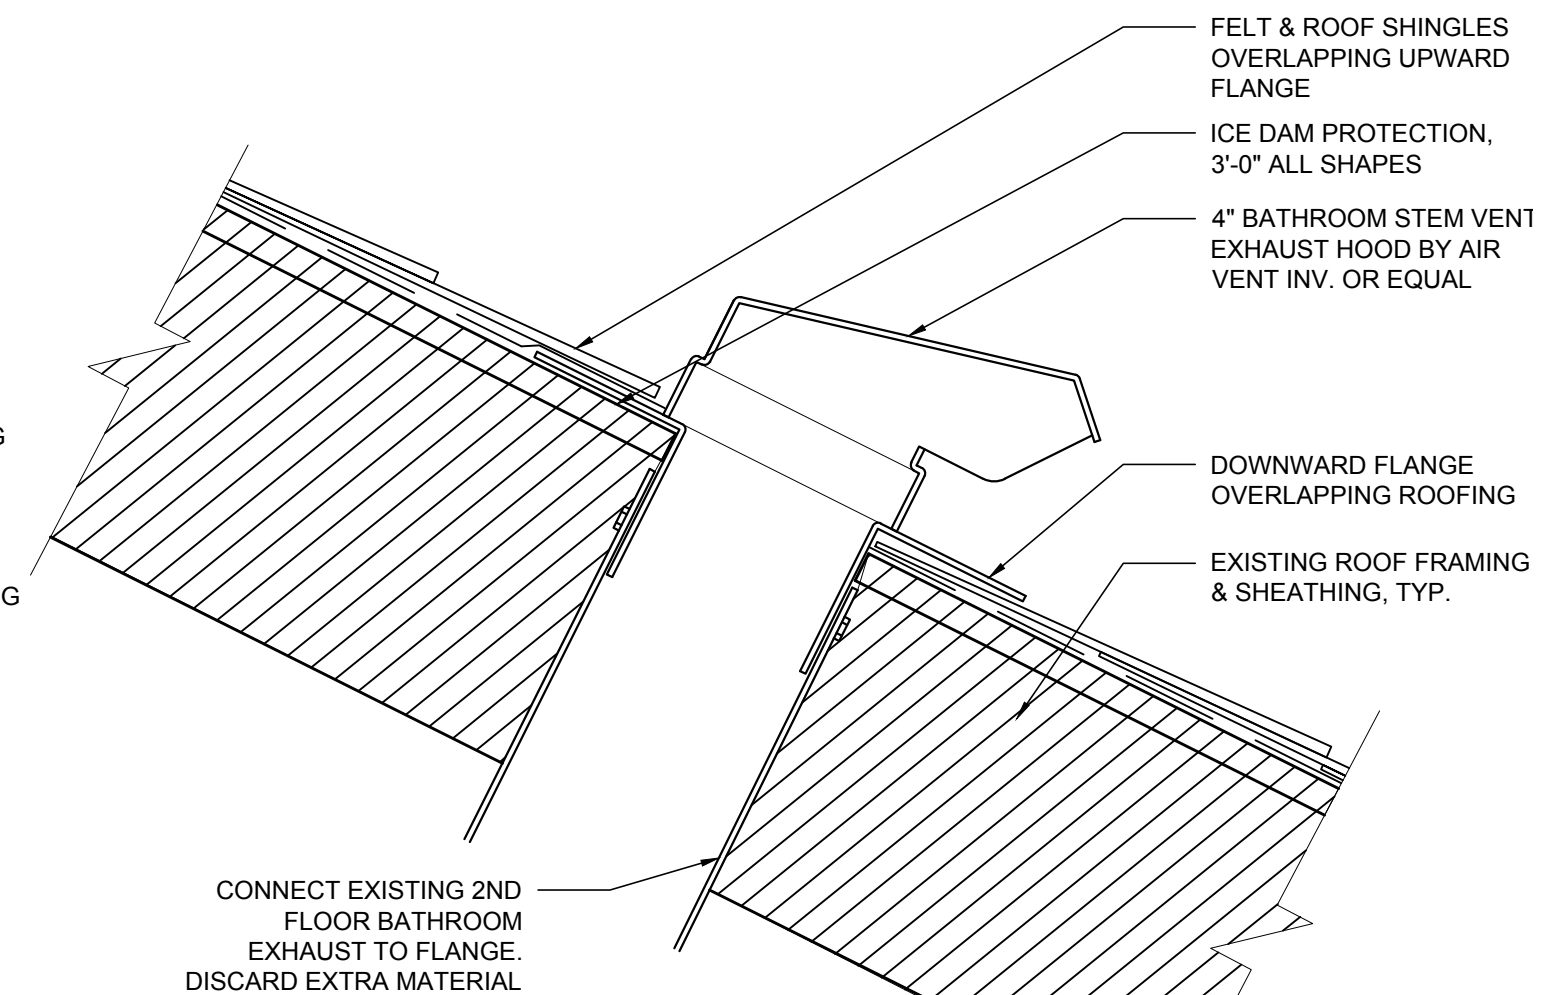


12 EXHAUST VENT HOOD
SCALE: 3" = 1'-0"


NOTE: NEW ROOF WORK BUILDING 3 ONLY.

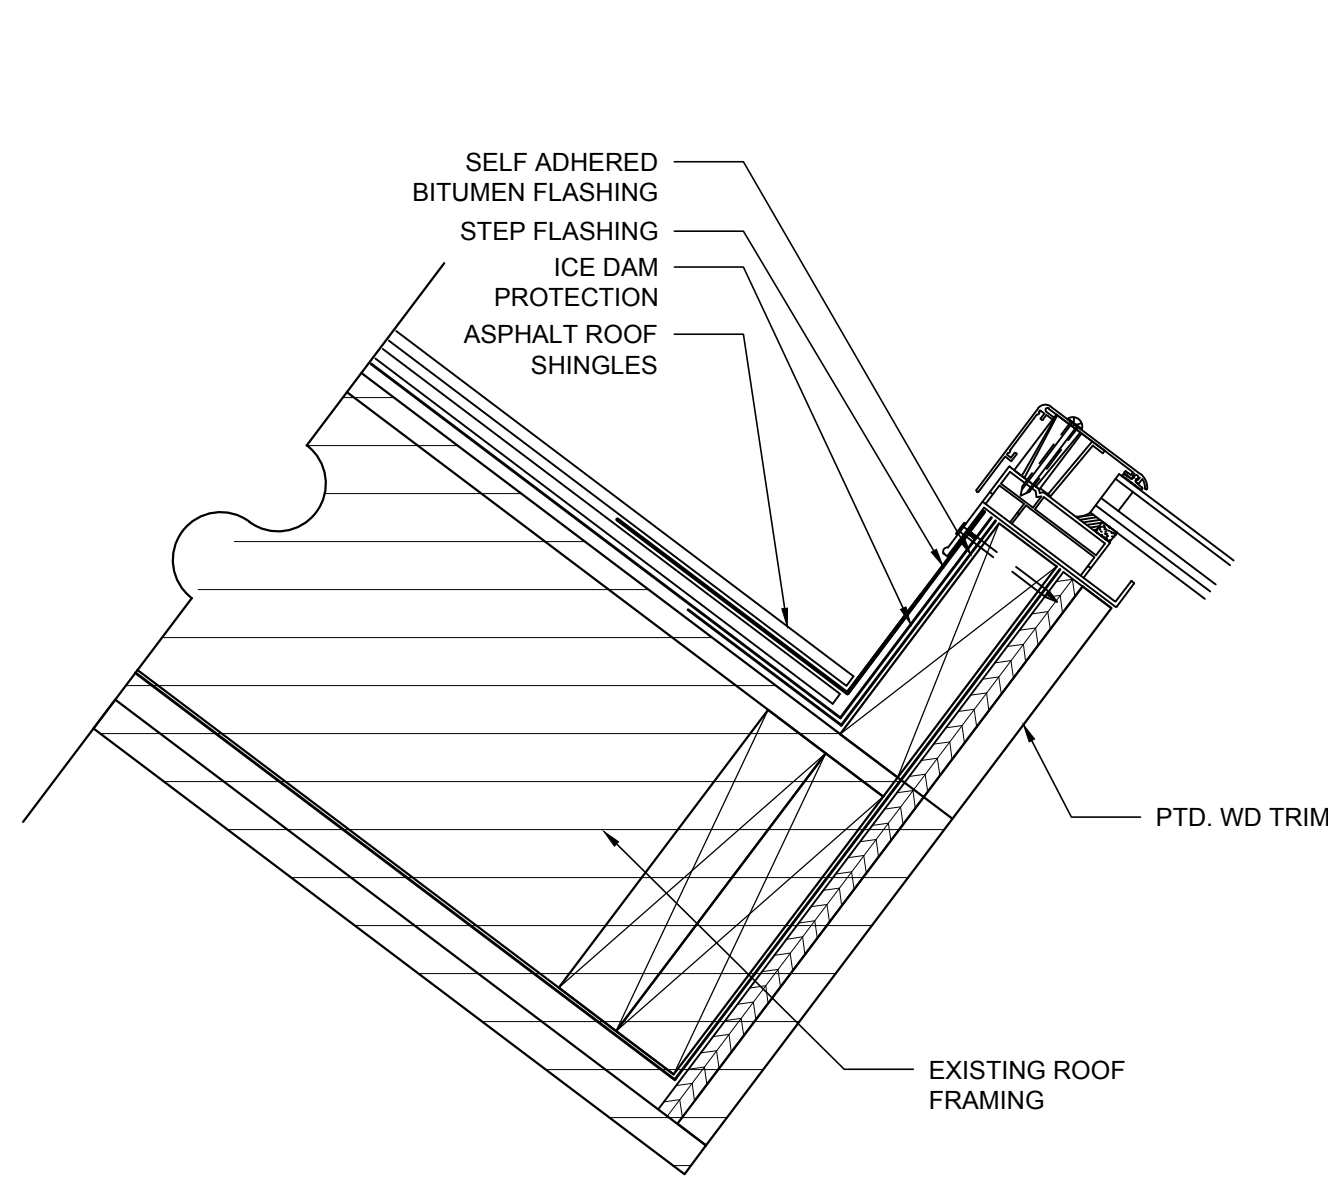

01 SKYLIGHT HEAD DETAIL-ADD ALTERNATE 2
SCALE: 3"=1'-0"

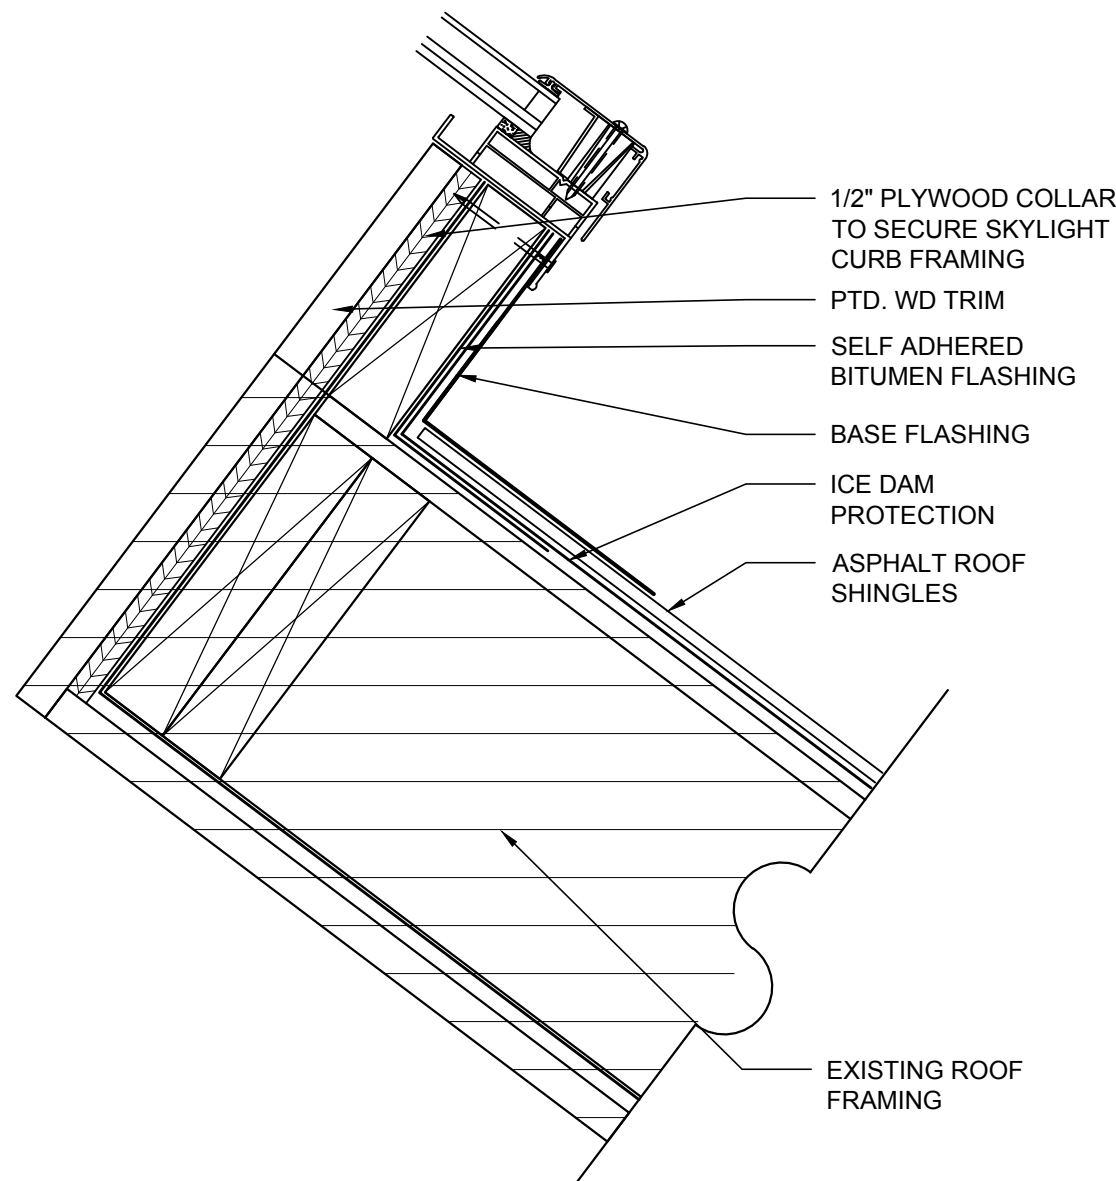

02 SKYLIGHT SILL DETAIL-ADD ALTERNATE 2
SCALE: 3"=1'-0"

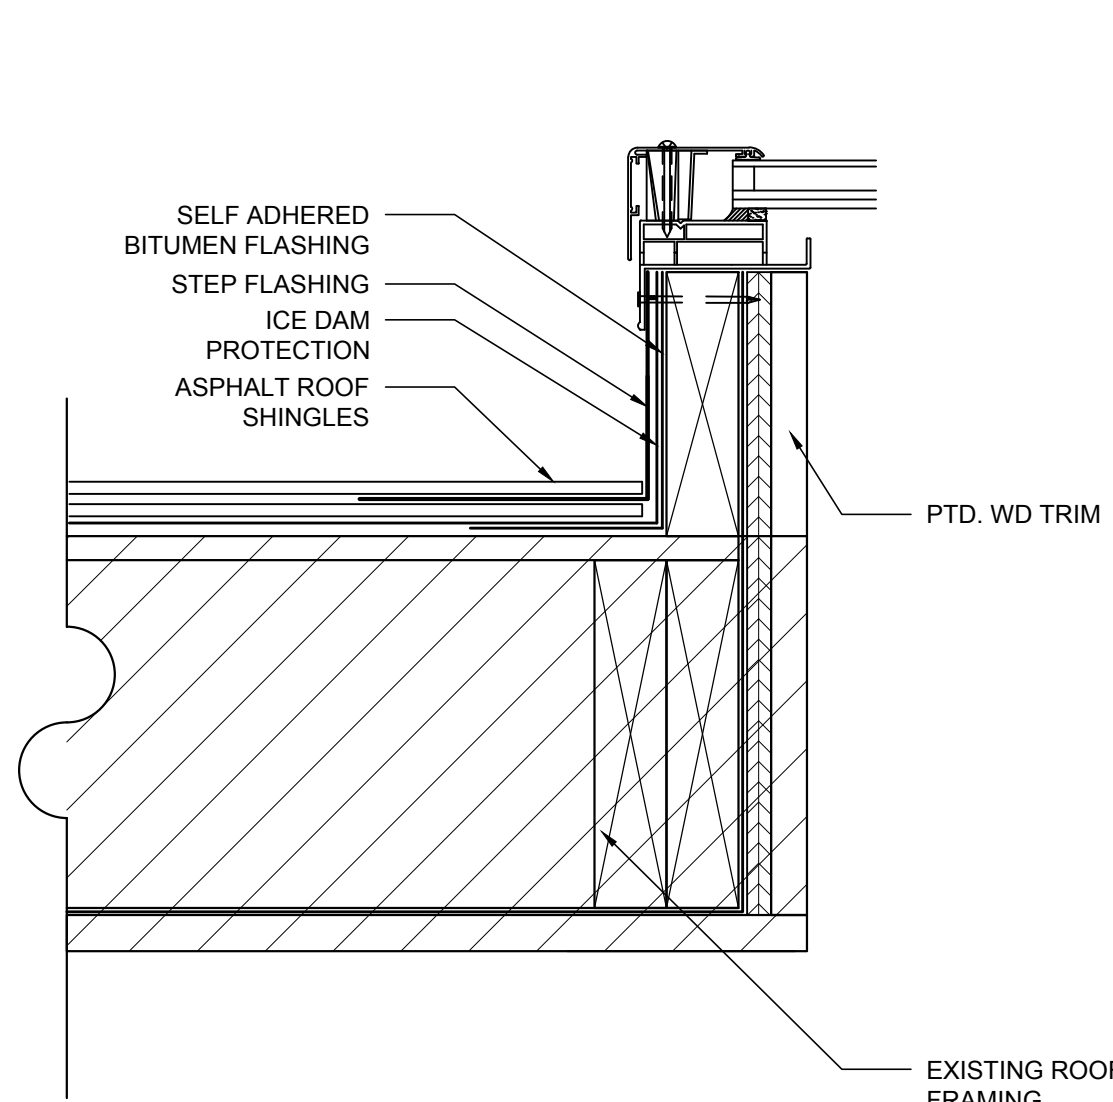

03 SKYLIGHT JAMB DETAIL-ADD ALTERNATE 2
SCALE: 3"=1'-0"



J.M. Booth & Associates Inc.
47 N. Second St, 4th Floor
New Bedford, MA 02740
Tel. No. 508-999-6220
J.M.B.A.-ARCHITECTS.COM

ARCHITECTS STAMP

NB BROOKLAWN SENIOR CENTER
1997 ACUSHNET AVE
NEW BEDFORD, MA 02745

© J. M. BOOTH & ASSOCIATES INC.

REVISION		NAME:		SCALE: AS NOTED	
		DETAILS (ALTERNATE 2)		DATE: 7/13/18	JOB NO: 1811
				SCALE: AS NOTED	DRAWN BY: ---

DRAWING NO.

A-502