



OCONOMOWOC REALTY

For Lease Industrial / Warehouse

N58 W39800 Industrial Rd

Suite E

Oconomowoc, WI 53066


Available SF	5,112 SF
Office	850 SF
Warehouse	4,262 SF
Lease Rate	\$1,695 NNN
Building Size	10,800 SF
Parking	Surface
Sewer	Municipal
Water	Well
Zoning	Industrial / Office



Features:

- Dock door
- Overhead door
- 2 half bathrooms
- Sink
- Office

Conveniently located near Hwy 16 and I-94

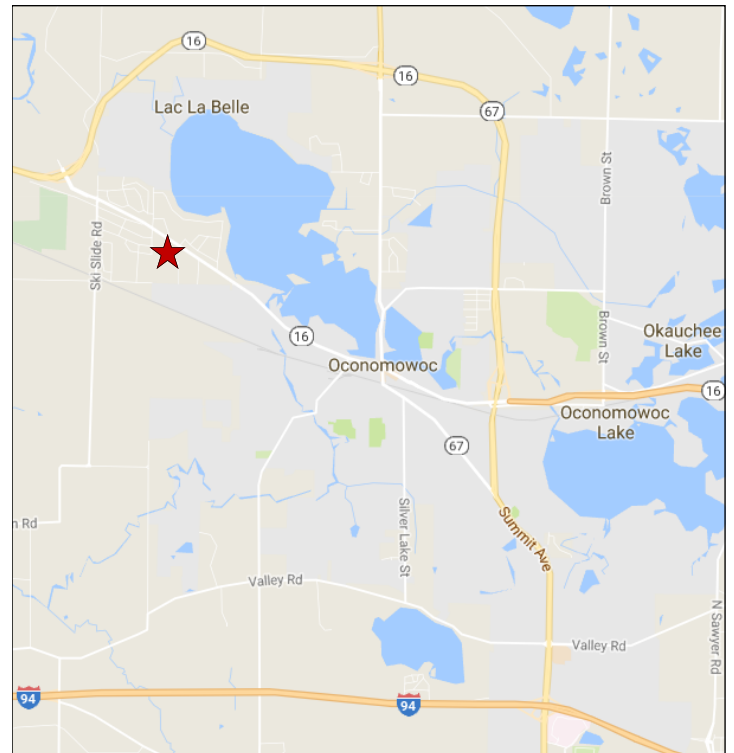

For More Information

Mike Herro

262-567-3611 • mlherro@oconomowocrealty.com



Oconomowoc Realty

156 E Wisconsin Ave • Oconomowoc, WI 53066 • Ph (262) 567-3611 • Fax (262) 567-2065

www.Oconomowocrealty.com

All information is believed to be accurate and reliable, but is not guaranteed and is subject to change. Broker Owned.


EXISTING FLOOR PLAN - SOUTH BUILDING

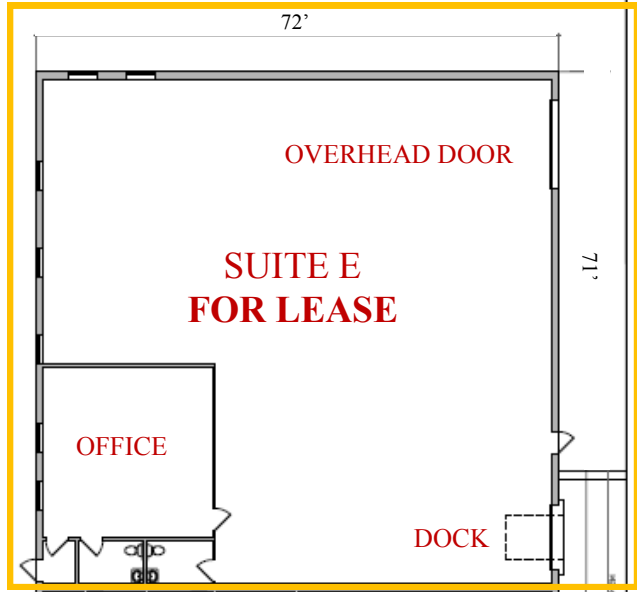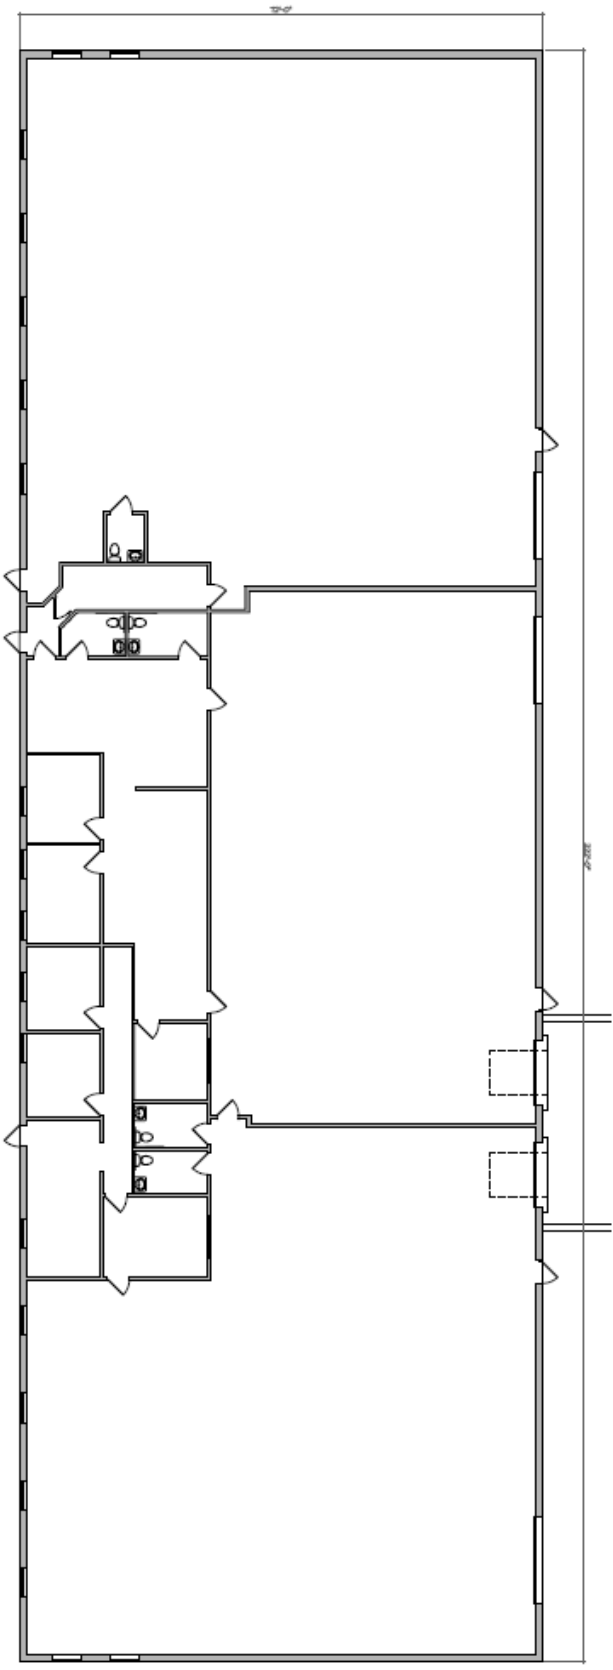

EXISTING FLOOR PLAN - NORTH BUILDING

Revisions
 Date: February 02, 2017
 Job No.: -
 Drawn By: -
 Sheet No.: 100

EXISTING FLOOR PLANS

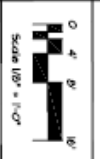

Commercial Industrial Building
 N58W39800 Industrial Road
 Oconomowoc, Wisconsin

