


General Notes

1. Do not make any changes to this drawing without the written approval of the architect.
2. All dimensions shall be verified on the field prior to construction.
3. All work shall be in accordance with the applicable codes and regulations.
Rev	Date	Description
01	11/06/11	Issued for Construction
02	02/08/12	Revised Development Plan
03	02/08/12	Revised Development Plan
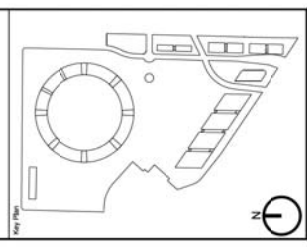


Foster + Partners
 27th Floor, 225 West Street
 London EC4A 3DF, UK
 Tel: +44 (0)20 7799 3000
 Fax: +44 (0)20 7799 3001
 © Foster + Partners 2010

ARUP
 11th Floor, 111 Market Street
 San Francisco, CA 94103, USA
 Tel: +1 (415) 774-2000
 Fax: +1 (415) 774-2001
 www.arup.com

OLIN
 LANDSCAPE ARCHITECTURE AND URBAN DESIGN
 1000 L Street, Suite 1000
 San Francisco, CA 94109, USA
 Tel: +1 (415) 774-2000
 Fax: +1 (415) 774-2001
 www.olin.com

KIER & WRIGHT
 1000 L Street, Suite 1000
 San Francisco, CA 94109, USA
 Tel: +1 (415) 774-2000
 Fax: +1 (415) 774-2001
 www.kierwright.com

Client	Apple, Inc.
Project	Apple Campus 2
Sheet	Main Building Area Breakdown Plan
Scale	1"=64'
Date	08/09/11
Number	P-8.00
Revision	01

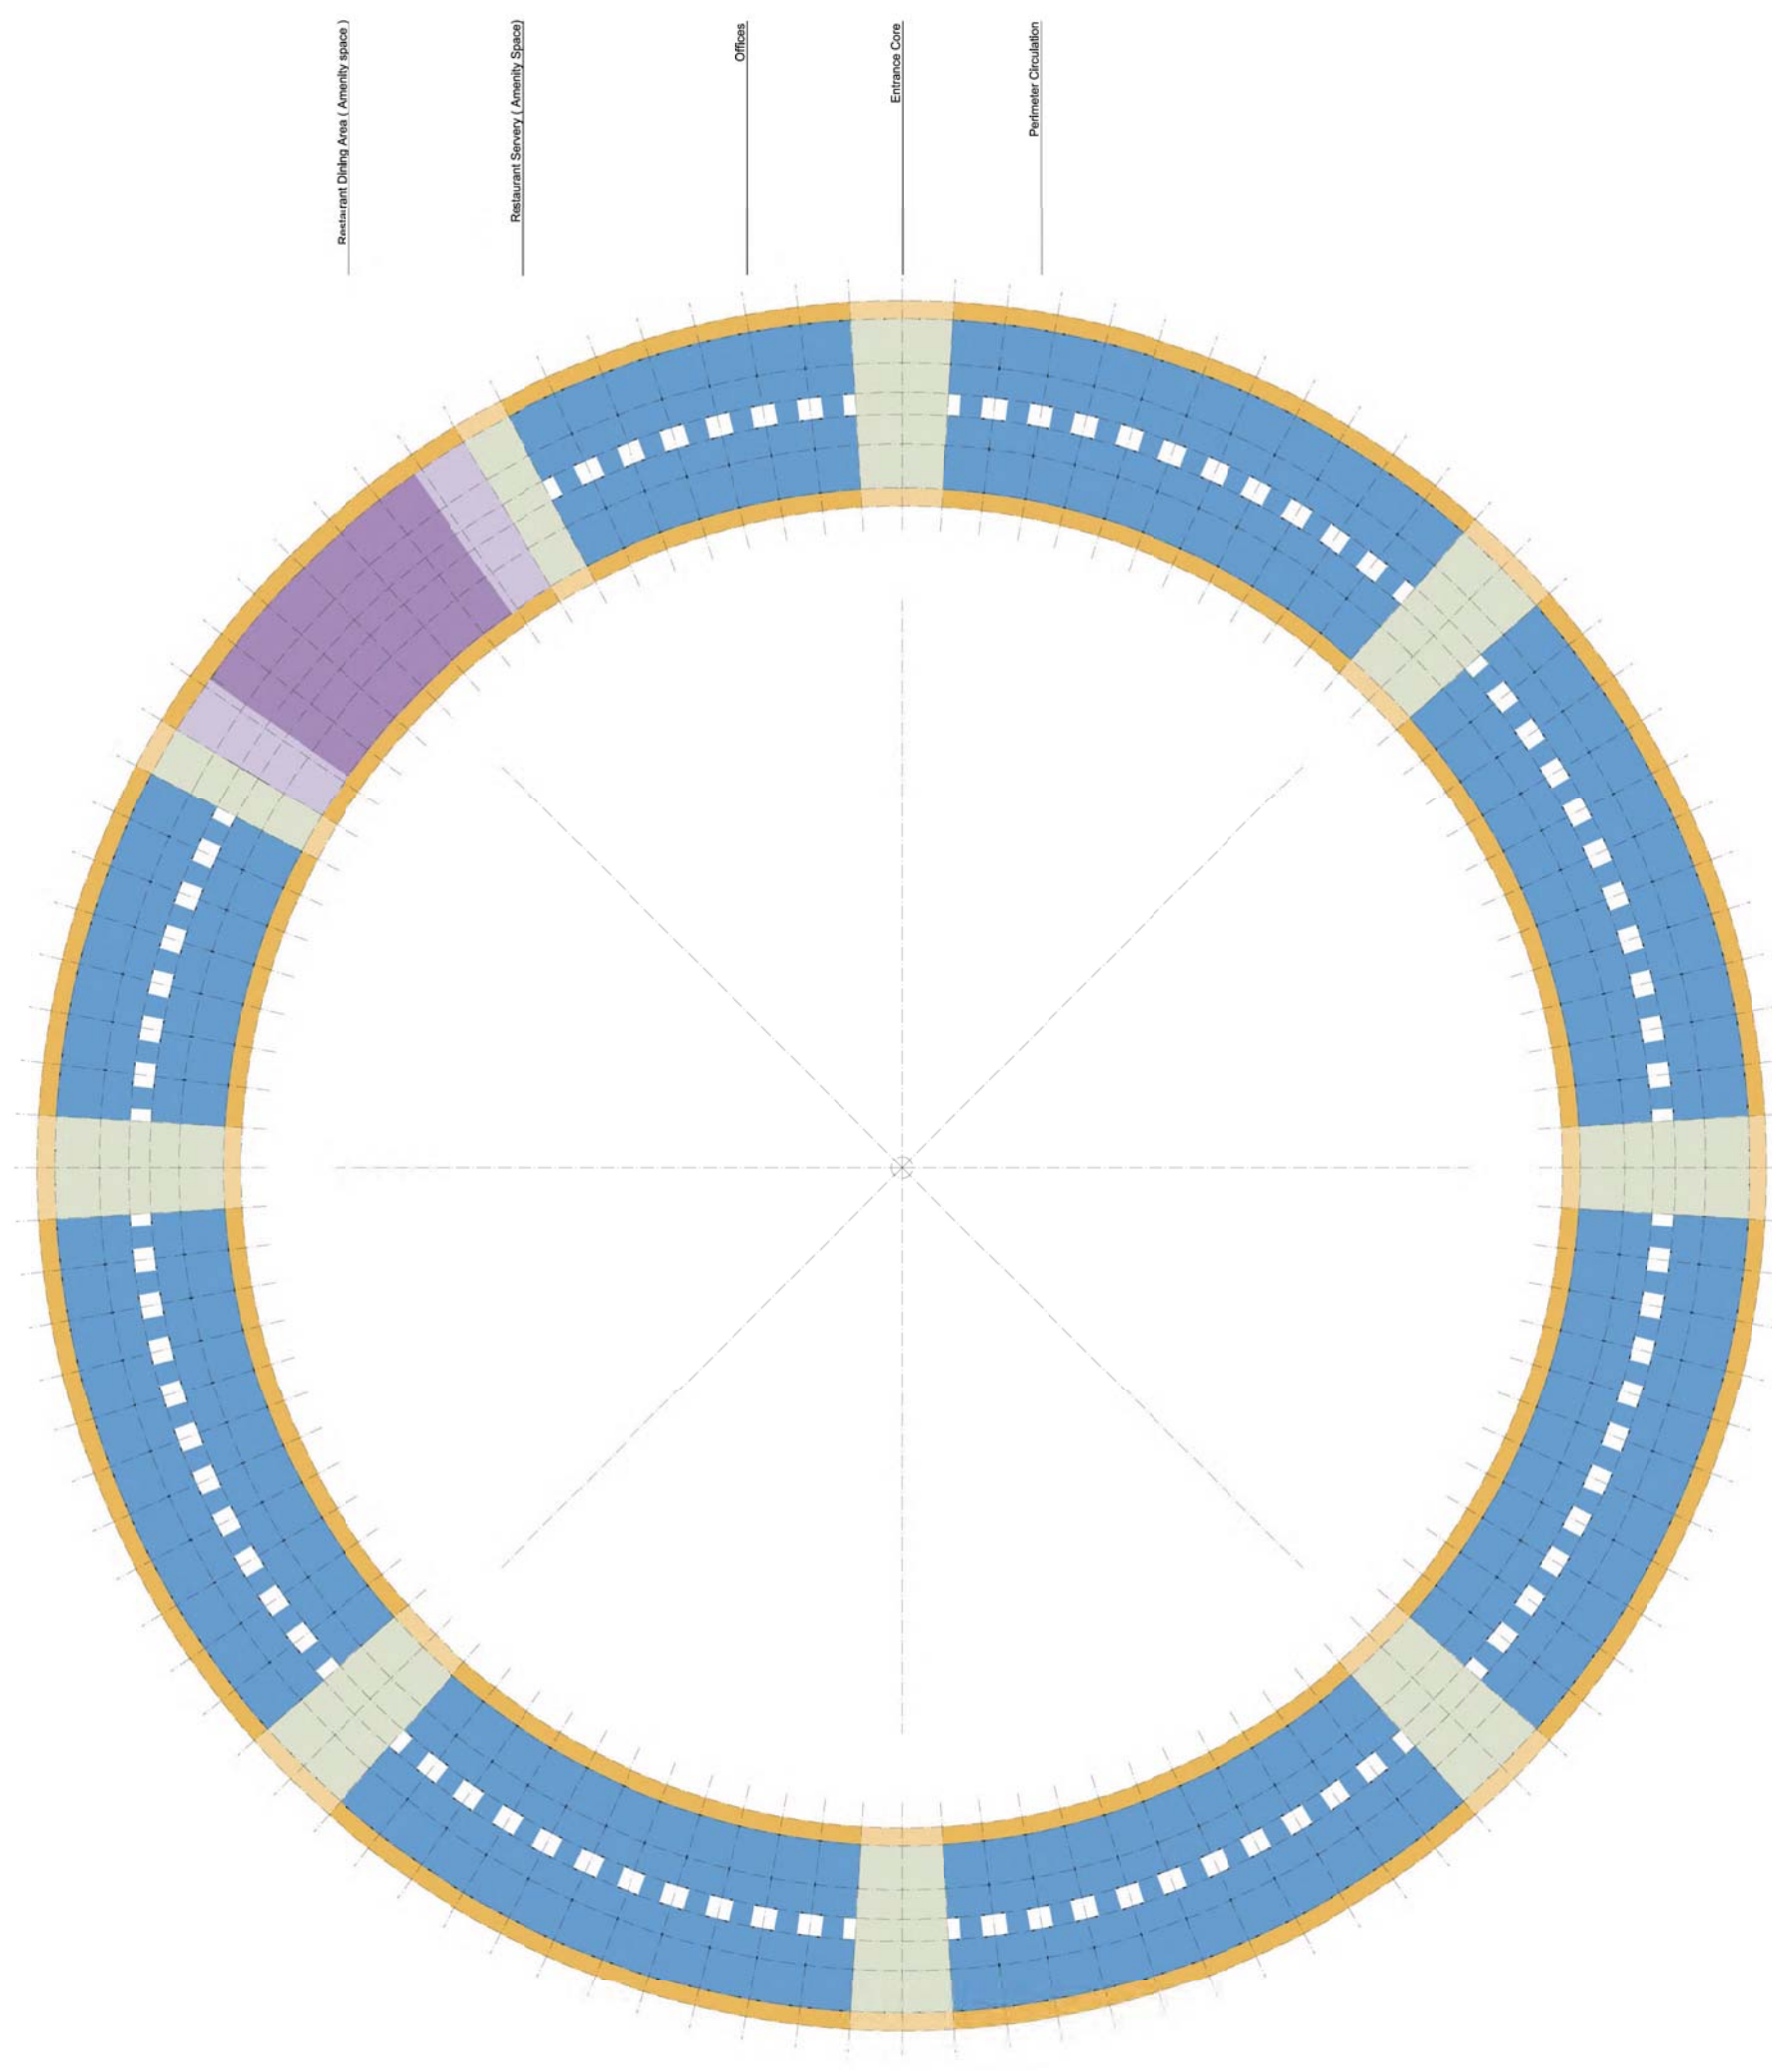


Building Areas	Area (sq ft)
Level B2	1,100,000
Parking	105,000
Core	8,000
Stair	8,000
Ramps	8,000
Total	1,208,000
Level B1	1,000,000
Parking	105,000
Core	8,000
Kitchen/MEP	22,000
Ramps	105,000
Total	1,245,000
Basement total	2,500,000
Level 1	Area (sq ft)
Perimeter circulation	99,000
Entrance core	97,000
Perimeter storage	22,000
Servery	22,000
Walls, voids and structure	40,000
Total	780,000
Level 2	Area (sq ft)
Perimeter circulation	99,000
Entrance core	70,000
Perimeter storage	16,000
Walls, voids and structure	45,000
Total	685,000
Level 3	Area (sq ft)
Offices	458,000
Perimeter circulation	70,000
Entrance core	70,000
Dining Area	16,000
Walls, voids and structure	45,000
Total	685,000
Level 4	Area (sq ft)
Offices	458,000
Perimeter circulation	70,000
Entrance core	70,000
Restaurant storage	13,000
Walls, voids and structure	45,000
Total	685,000
Above grade Total	2,820,000
Rooftop plant area	500,000

- Offices Areas
- Perimeter Circulation
- Entrance Core
- Restaurant Dining Area
- Restaurant Servery

01 Main Building Area Breakdown
 1"=64'



Rev	Date	Description
01	08/09/11	Initial Design
02	08/09/11	Revised Design
03	08/09/11	Final Design

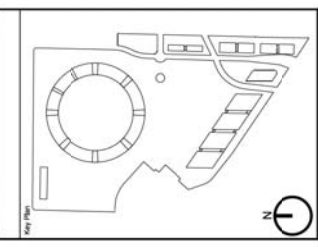

Foster + Partners
 27th Floor, 201 Market Street
 San Francisco, CA 94102
 Phone: +1 415 774 2700
 Fax: +1 415 774 2701
 www.fosterpartners.com


ARUP
 1111 California Street, Suite 1000
 San Francisco, CA 94108
 Phone: +1 415 774 2700
 Fax: +1 415 774 2701
 www.arup.com

OLIN
 LANDSCAPE ARCHITECTURE AND URBAN DESIGN
 1000 California Street, Suite 1000
 San Francisco, CA 94108
 Phone: +1 415 774 2700
 Fax: +1 415 774 2701
 www.olin.com


KIER & WRIGHT
 1111 California Street, Suite 1000
 San Francisco, CA 94108
 Phone: +1 415 774 2700
 Fax: +1 415 774 2701
 www.kierwright.com

Apple, Inc.
 Apple Campus 2

Proposed Main Building Level 3 Plan	
Scale	1"=64'
Date	08/09/11
Sheet	P-8.03
Number	01

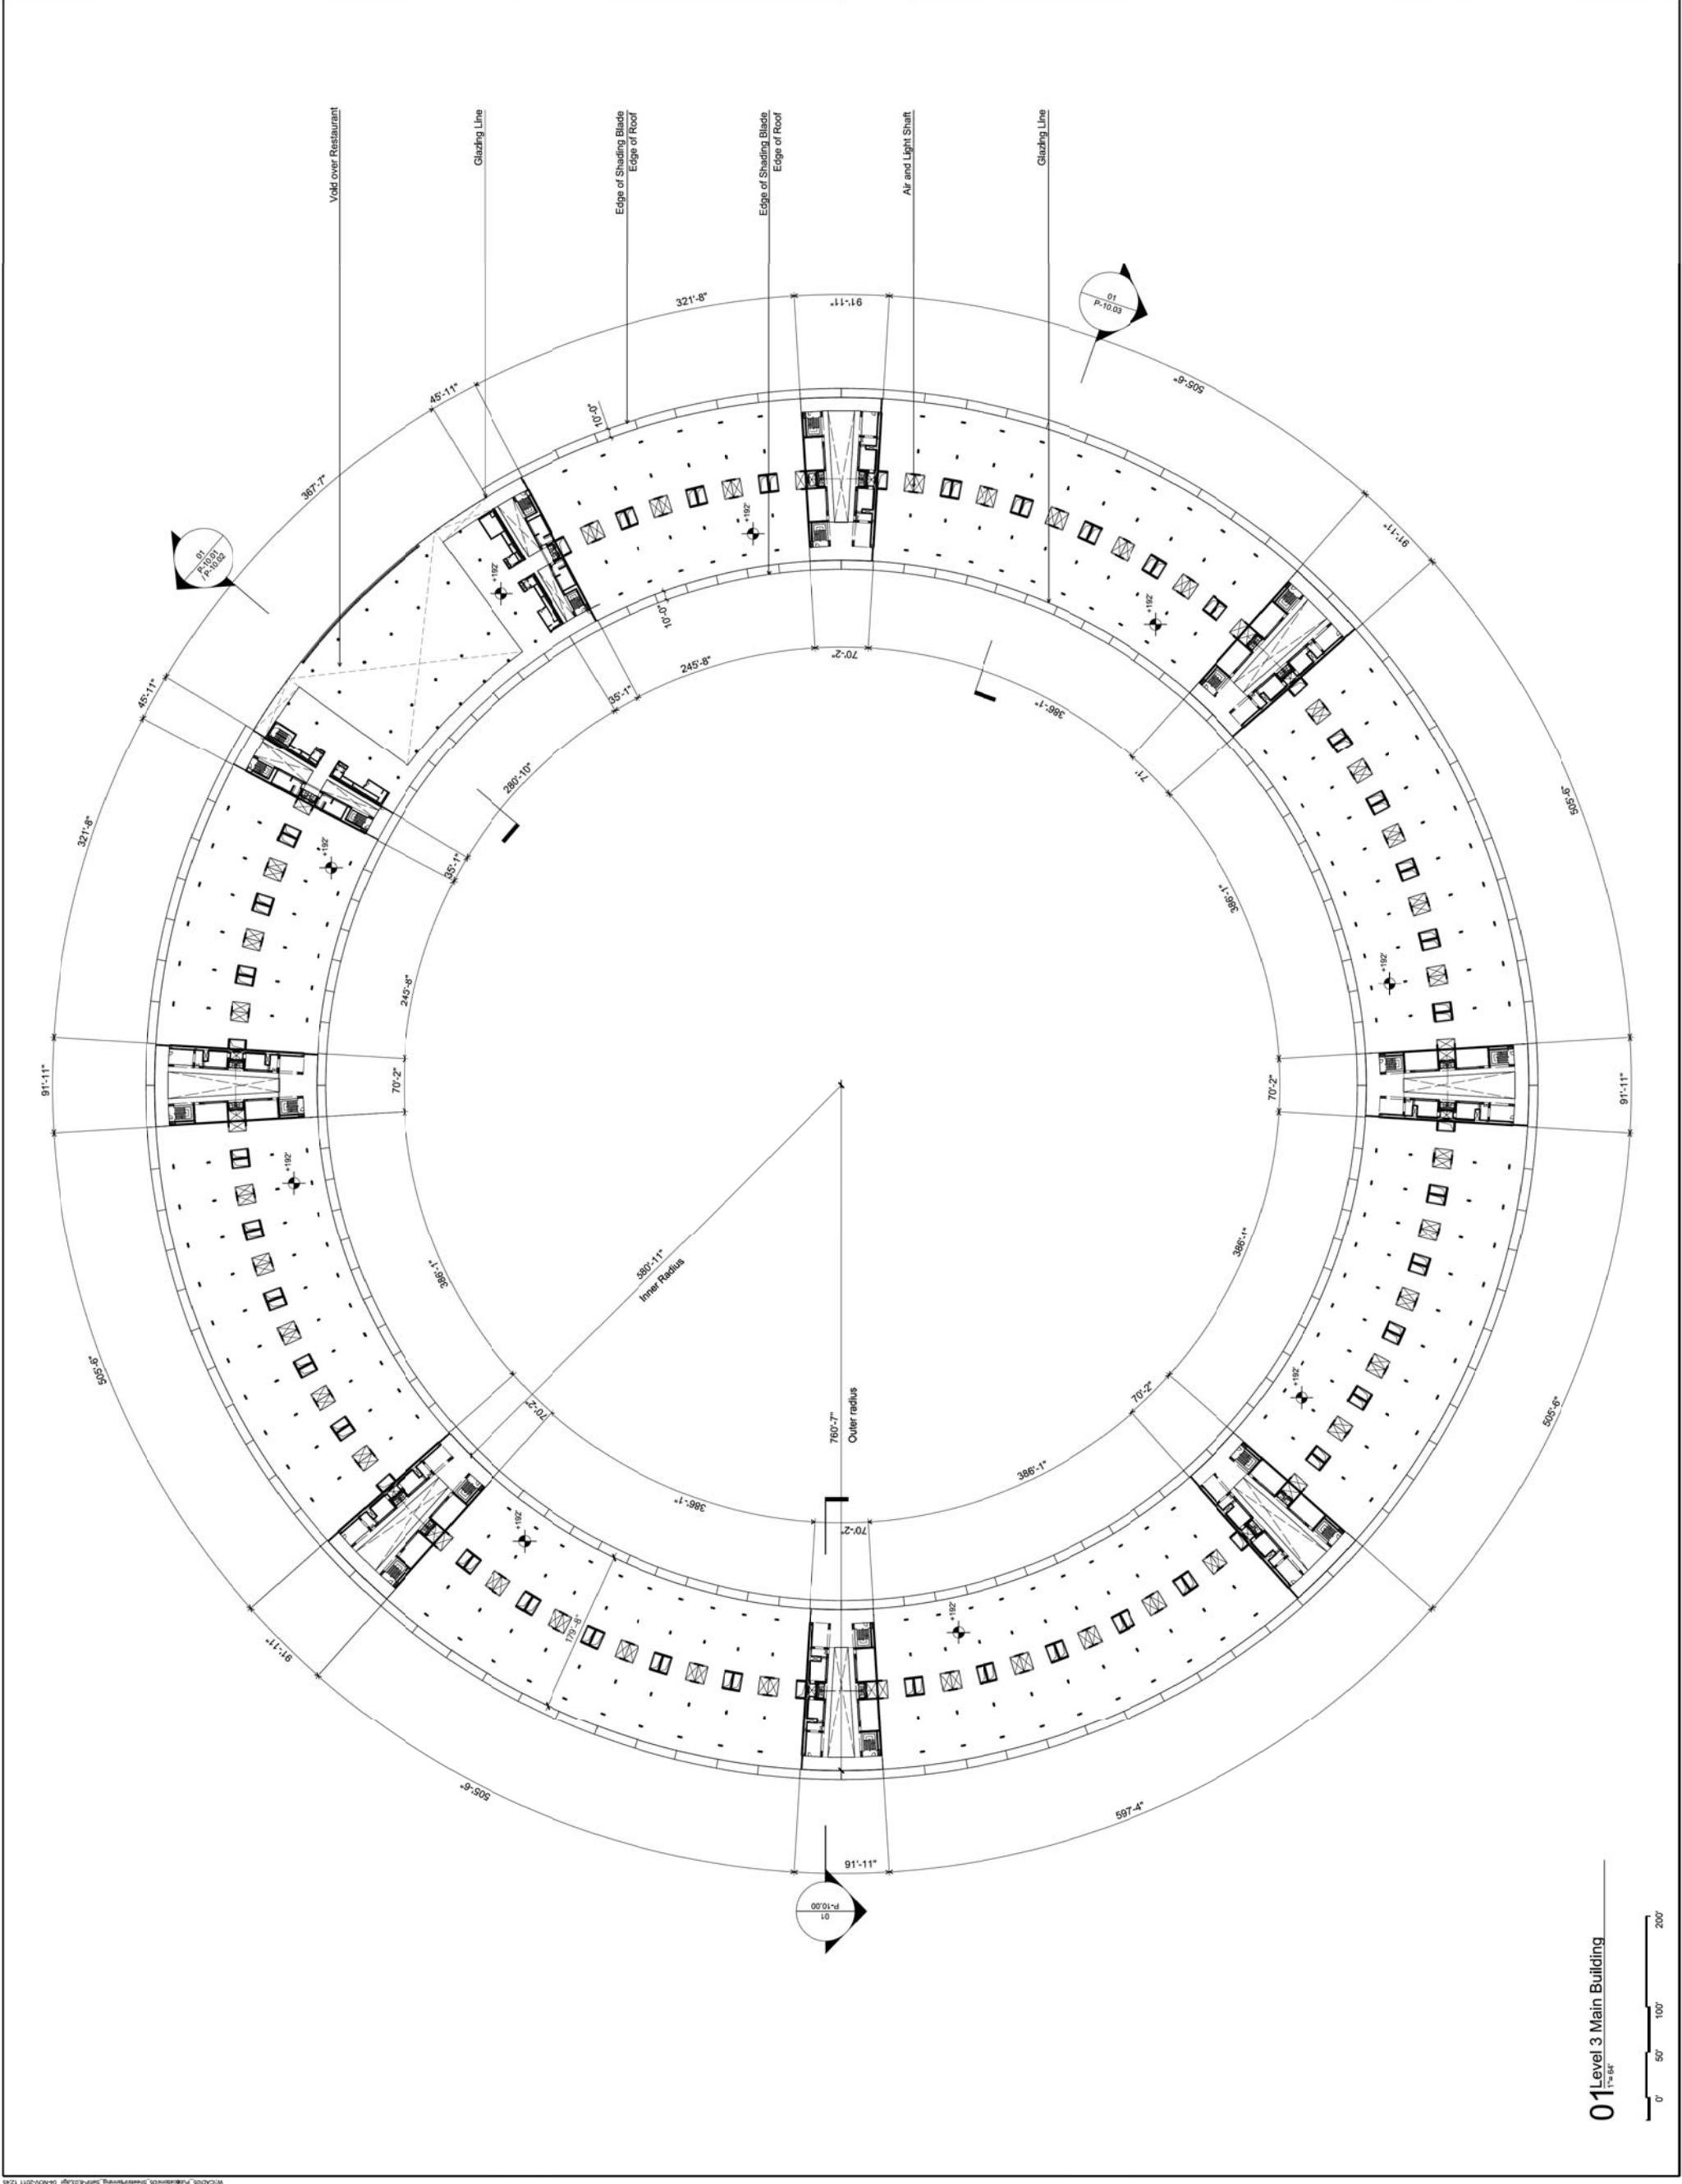


01 Level 3 Main Building

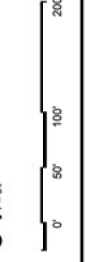

W:\0201_Plan\0303_Supporting\01-P-8.03.dwg 04/07/2011 12:48

Rev	Date	Description
01	08/09/11	Initial Design
02	08/09/11	Revised Design
03	08/09/11	Final Design

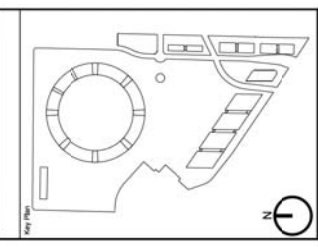


Foster + Partners
 200 Broad Street
 London EC2M 2LH, UK
 Tel: +44 (0)20 7799 3000
 Fax: +44 (0)20 7799 3001
 www.fosterpartners.com

ARUP
 500 Westborough Street
 Cambridge MA 02142
 Tel: +1 617 452 2000
 Fax: +1 617 452 2001
 www.arup.com

OLIN
 LANDSCAPE ARCHITECTURE AND URBAN DESIGN
 1000 L Street, N.W.
 Washington, D.C. 20004
 Tel: +1 202 638 2000
 Fax: +1 202 638 2001
 www.olin.com

KIER & WRIGHT
 1000 L Street, N.W.
 Washington, D.C. 20004
 Tel: +1 202 638 2000
 Fax: +1 202 638 2001
 www.kierwright.com

Client	Apple, Inc.
Project	Apple Campus 2
Scale	1"=64'
Date	08/09/11
Sheet	P-8.04
Number	01

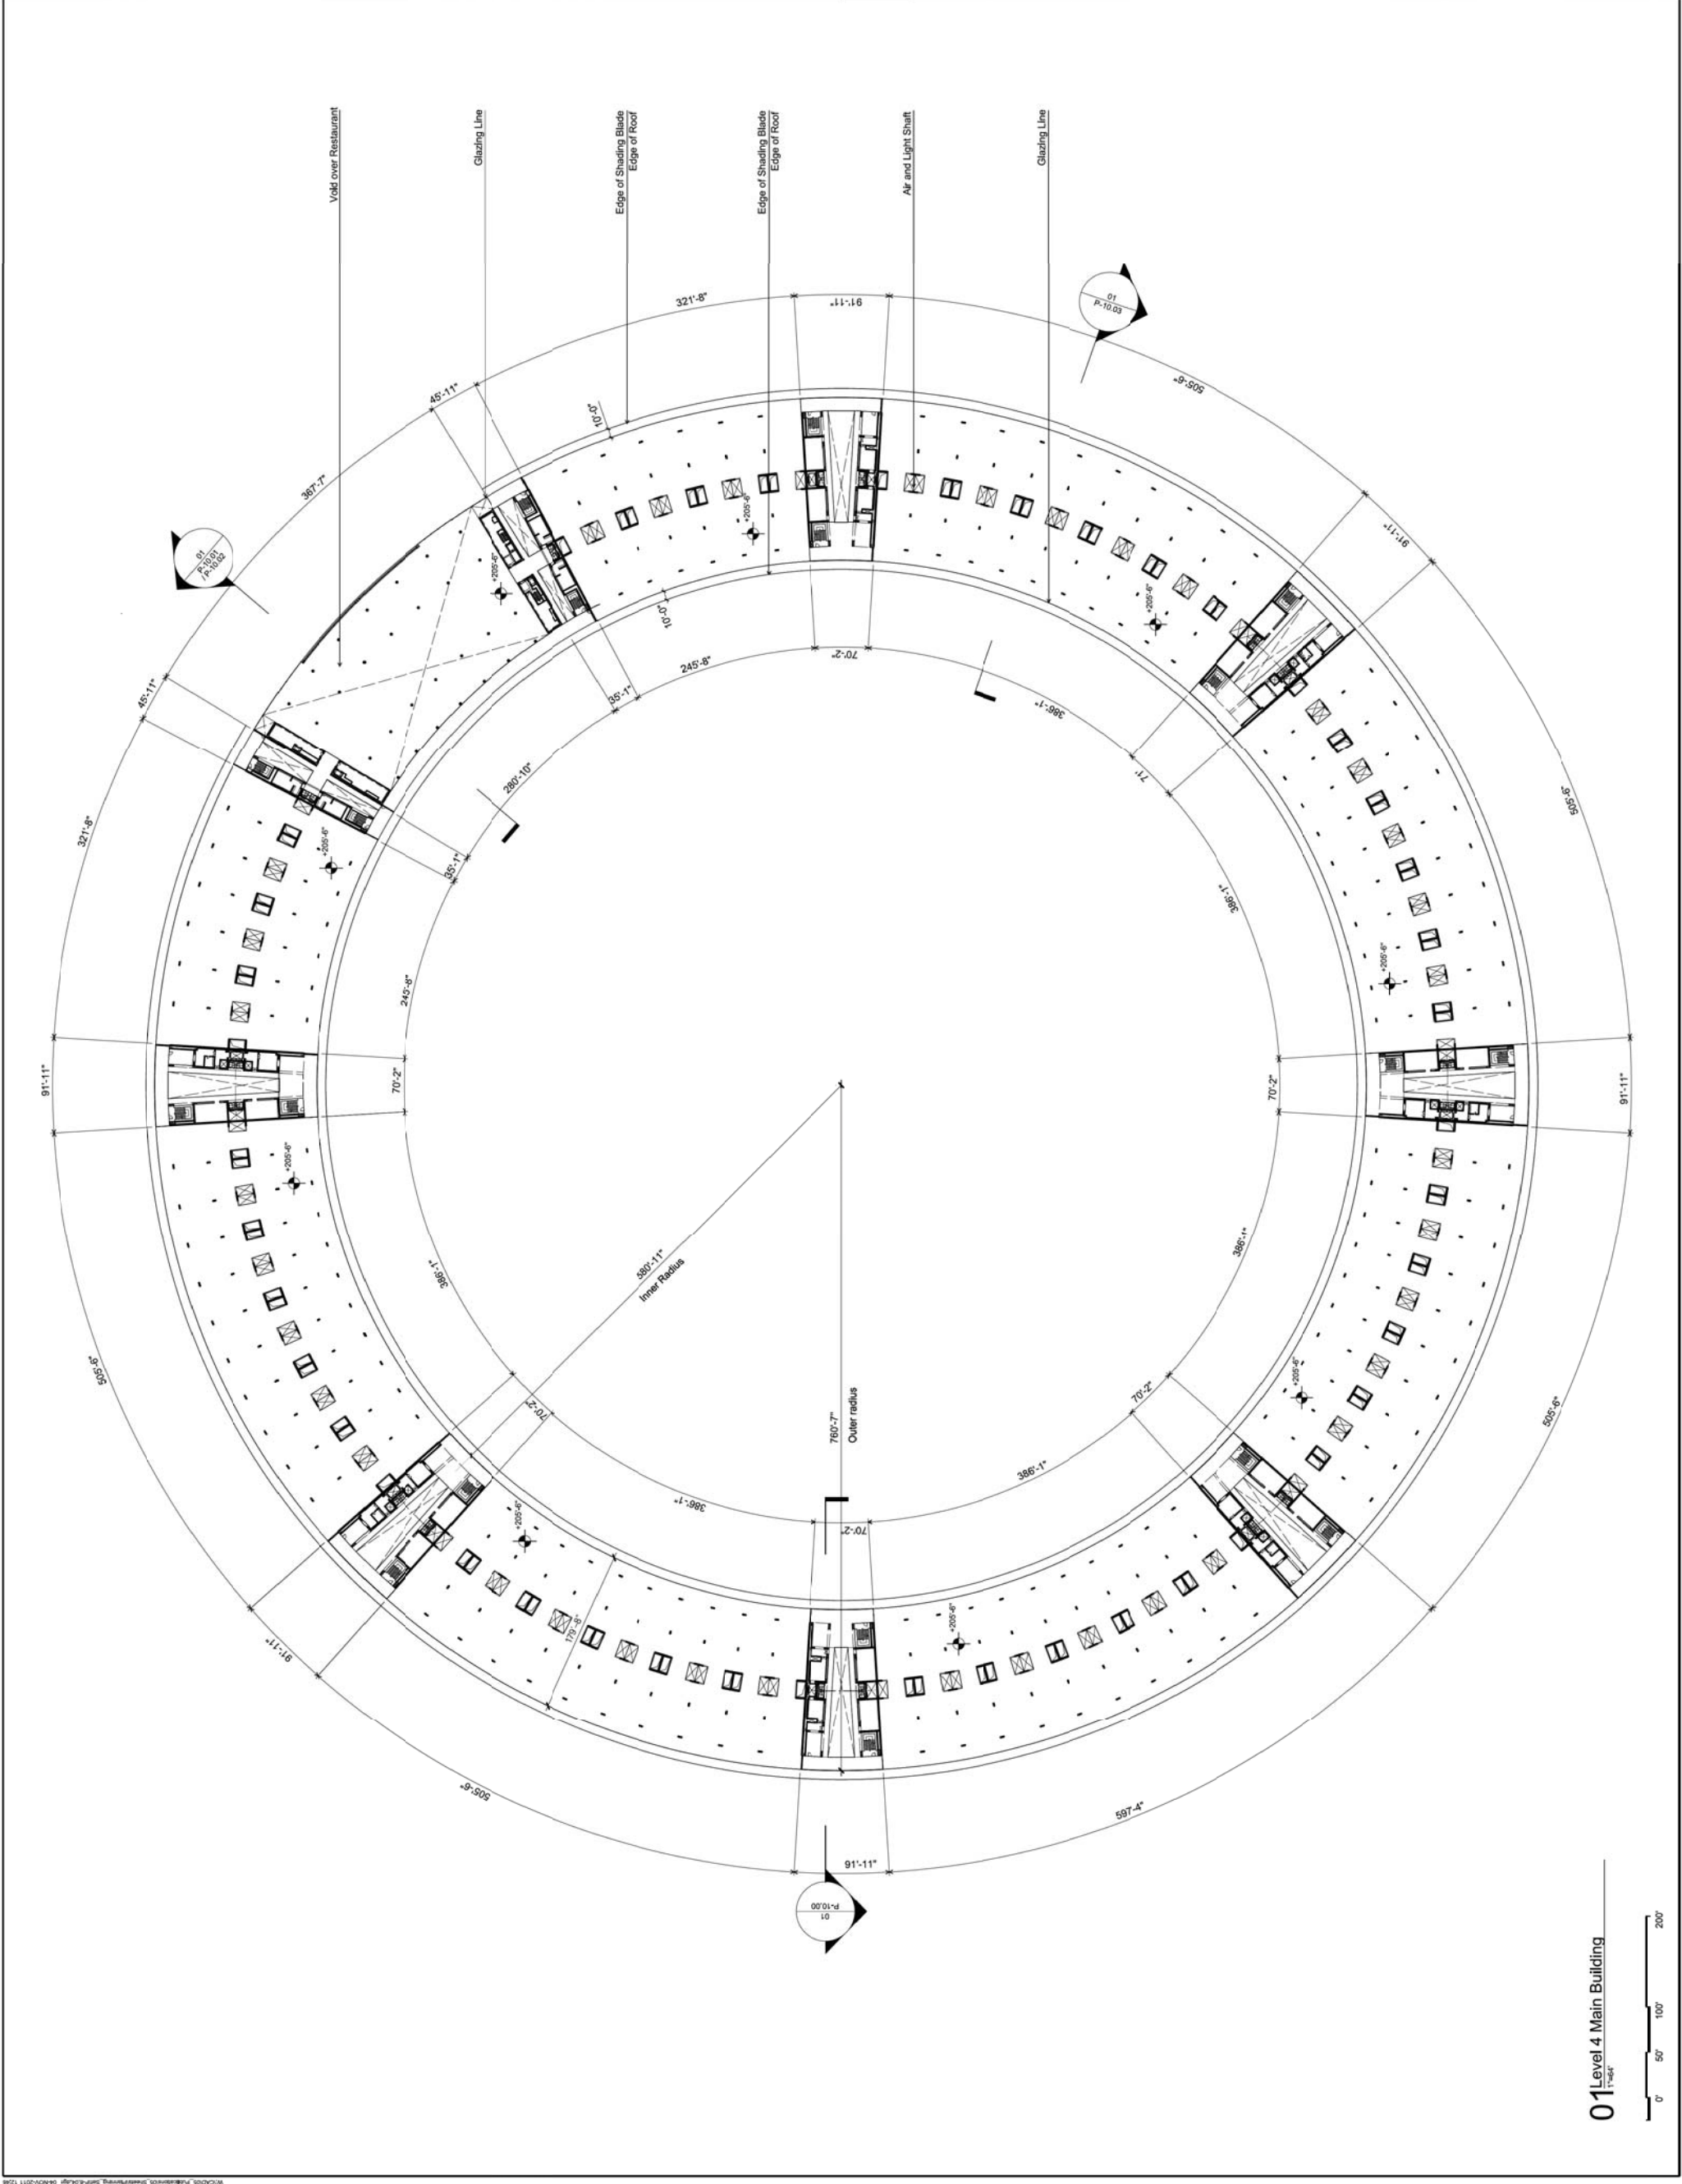


01 Level 4 Main Building



General Notes:
 1. Do not scale drawings. Dimensions govern.
 2. All dimensions shall be verified on the field prior to construction.
Rev	Date	Description
01	08/09/11	Issue for Review
02	08/09/11	Issue for Review
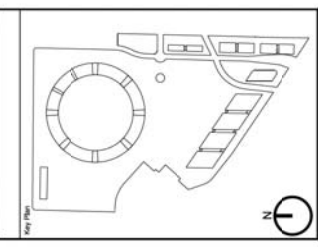

Foster + Partners
 27th Floor, 201 Market Street
 San Francisco, CA 94102
 Phone: +1 415 774 2000
 Fax: +1 415 774 2001
 www.fosterpartners.com


ARUP
 1111 California Street, Suite 1000
 San Francisco, CA 94109
 Phone: +1 415 774 2000
 Fax: +1 415 774 2001
 www.arup.com

OLIN
 LANDSCAPE ARCHITECTURE AND URBAN DESIGN
 1000 LEXINGTON AVENUE, SUITE 1100
 NEW YORK, NY 10017
 Phone: +1 212 512 2000
 Fax: +1 212 512 2001
 www.olin.com

KIER & WRIGHT
 1000 CALIFORNIA STREET, SUITE 220
 SAN FRANCISCO, CA 94109
 Phone: +1 415 774 2000
 Fax: +1 415 774 2001
 www.kierwright.com

Client: Apple, Inc.
 Project: Apple Campus 2


Proposed Main Building
 Plant Level
 Plan
 Date: 08/09/11
 Scale: 1"=64'
 Sheet: P-8.05
 Title: 01

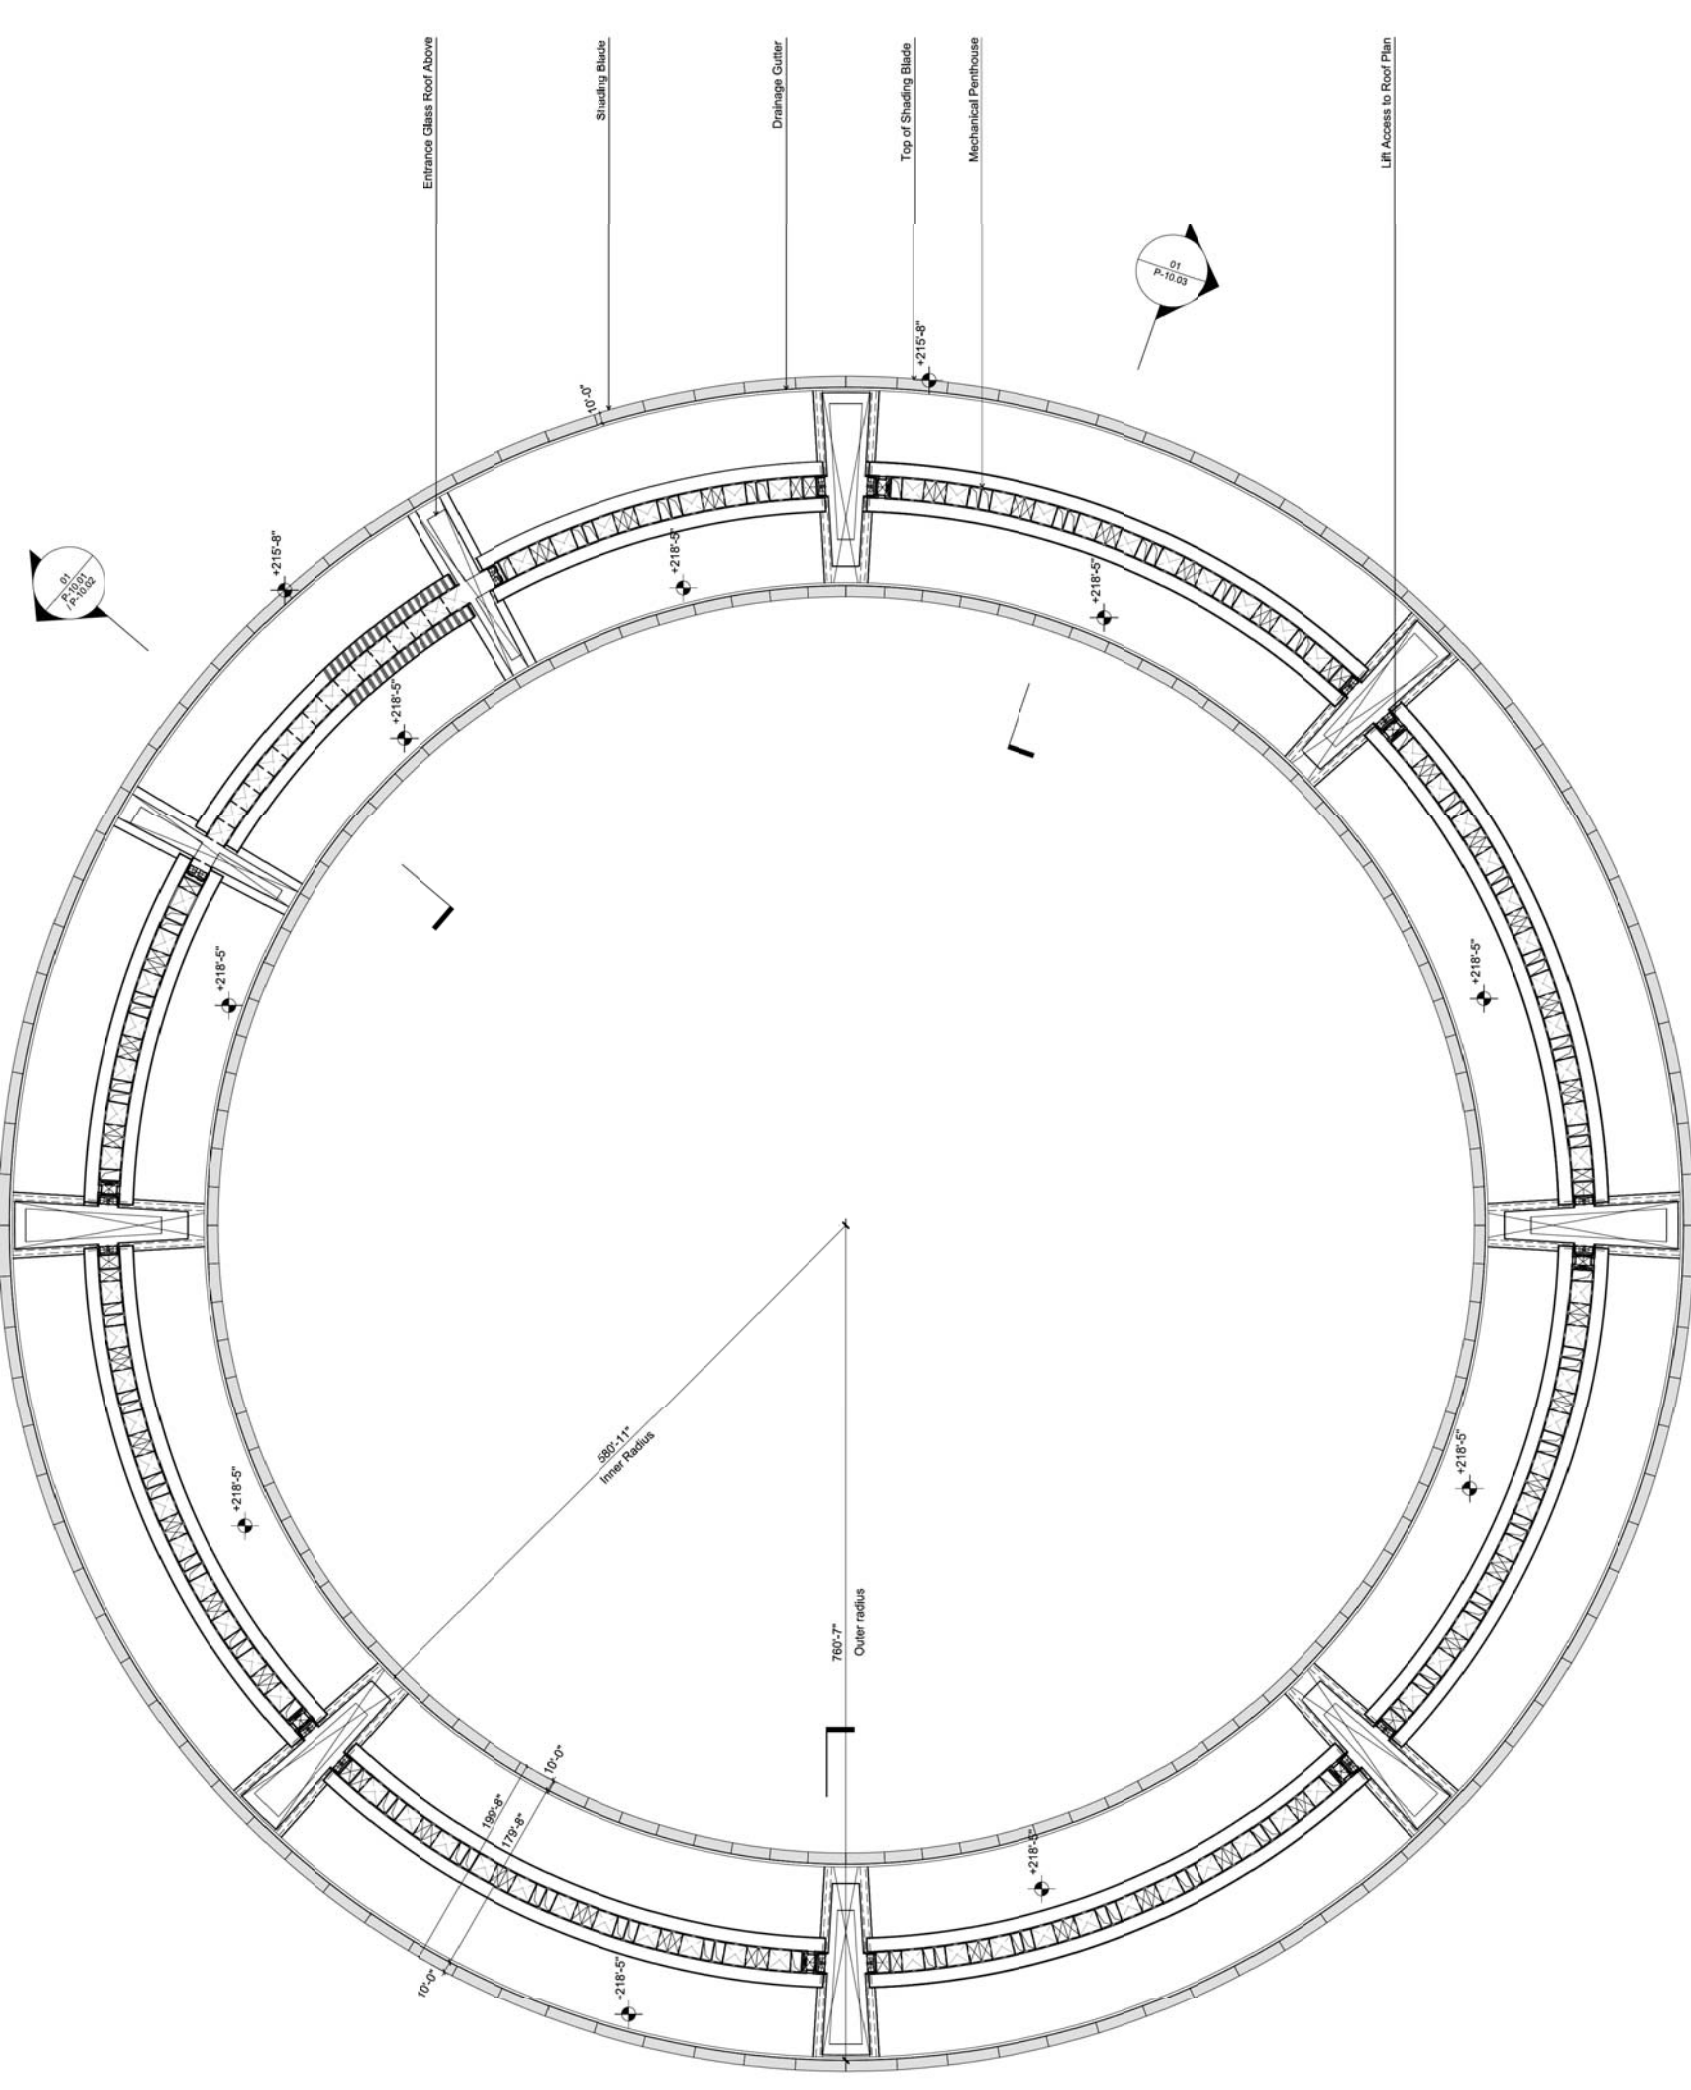

01 Plant Level
 1"=64'
 0' 50' 100' 200'

General Notes:
 1. Do not scale drawings. Dimensions govern.
 2. All dimensions shall be verified on the field prior to construction.
Rev.	Date	Description	By	Appr.
01	08/09/11	Electrical Schedule		
02	08/09/11	Structural Development Phase		
03	08/09/11	Structural Development Phase		
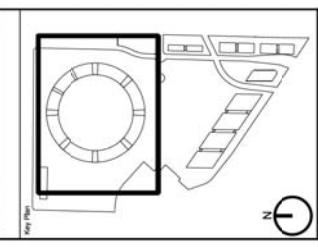



Foster + Partners
 27th Floor, 201 Market Street
 San Francisco, CA 94102
 Phone: +1 415 774 2000
 Fax: +1 415 774 2001
 www.fosterpartners.com

ARUP
 1111 Market Street, Suite 1000
 San Francisco, CA 94102
 Phone: +1 415 774 2000
 Fax: +1 415 774 2001
 www.arup.com


OLIN
 LANDSCAPE ARCHITECTURE AND URBAN DESIGN
 1000 LOMA RUBEN DRIVE, SUITE 100
 SAN FRANCISCO, CA 94114
 PHONE: 415 774 2000
 FAX: 415 774 2001
 WWW.OLINARCHITECTS.COM

KIER & WRIGHT
 1000 LOMA RUBEN DRIVE, SUITE 100
 SAN FRANCISCO, CA 94114
 PHONE: 415 774 2000
 FAX: 415 774 2001
 WWW.KIERANDWRIGHT.COM

Client: **Apple, Inc.**
 Project: **Apple Campus 2**
 Drawing Title: **Proposed Main Building Roof Level Plan**
 Date: 08/09/11
 Scale: 1"=64'
 Sheet: **P-8.06** of 01

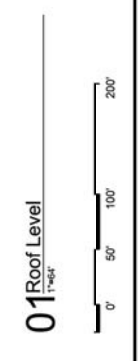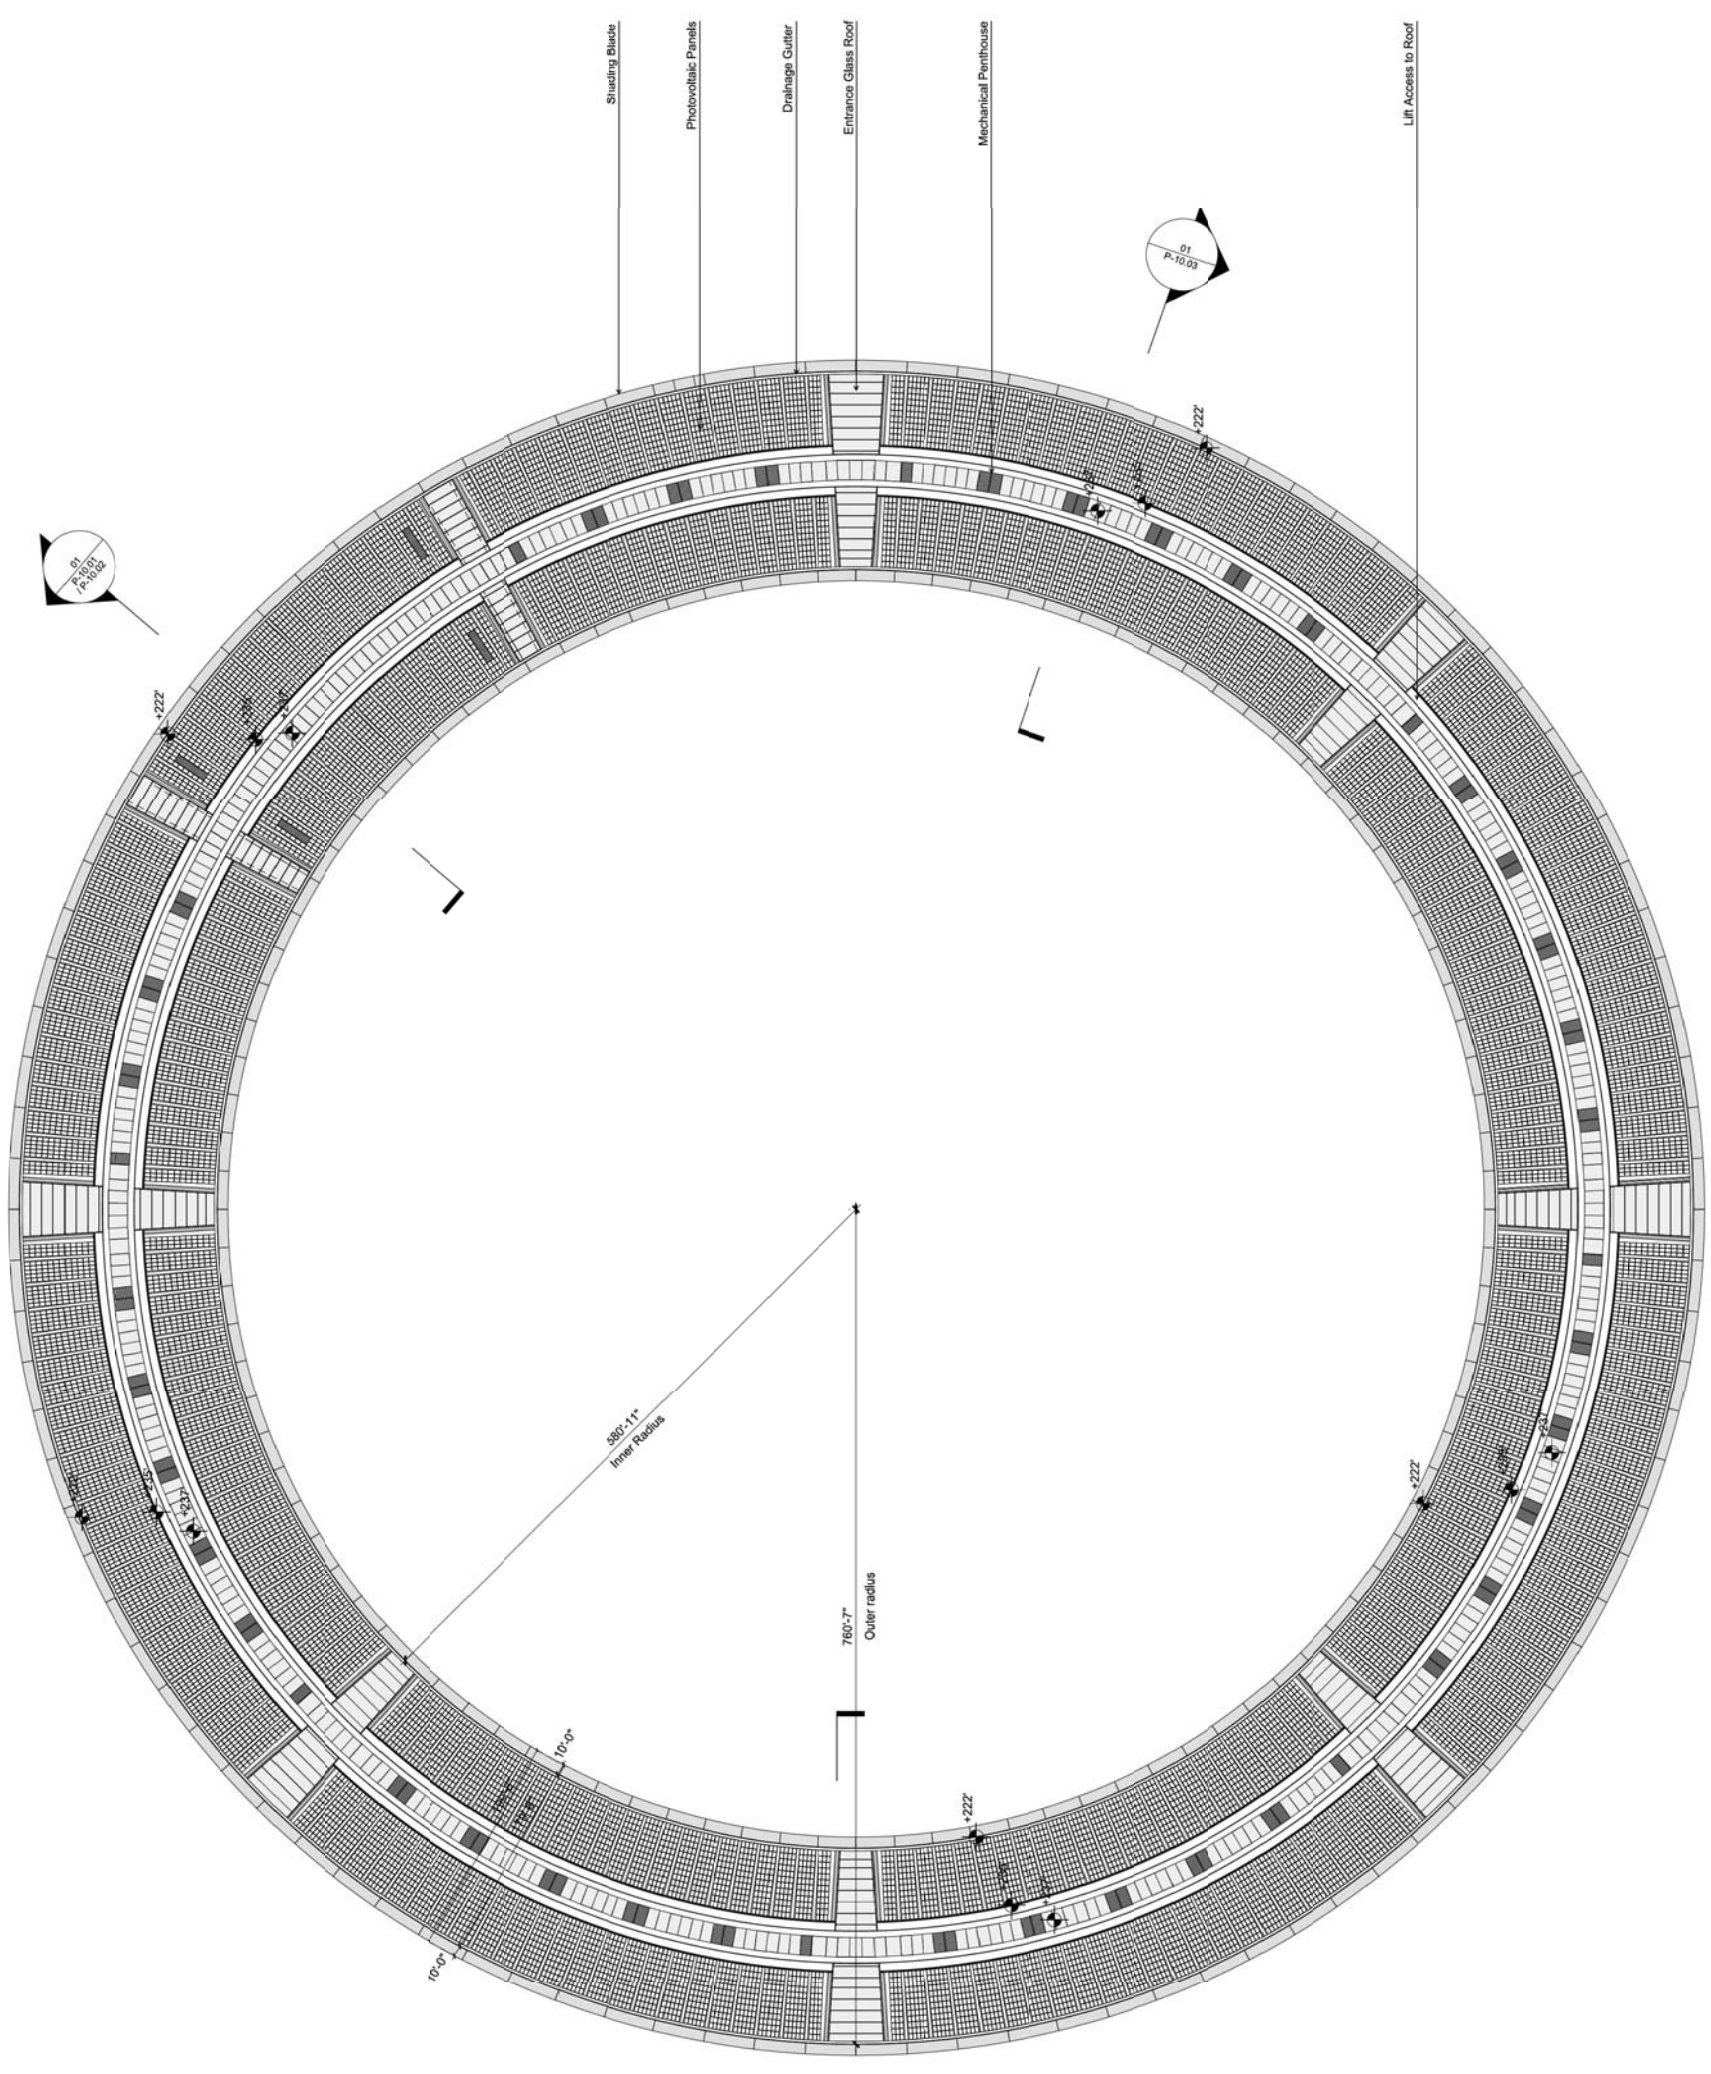

Rev	Date	Description
01	08/09/11	Initial Design
02	08/09/11	Revised Design
03	08/09/11	Final Design
04	08/09/11	Construction Documents
05	08/09/11	As-Built

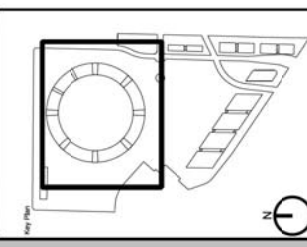

Foster + Partners
 27 North Canal
 London EC6A 3DF
 +44 (0)20 7746 2000
 +44 (0)20 7746 2001
 © Foster + Partners 2011

ARUP
 11th Floor, 40 Market Lane
 London EC3R 7DF
 +44 (0)20 7727 0000
 +44 (0)20 7727 0001
 © Arup 2011


OLIN
 LANDSCAPE ARCHITECTURE AND URBAN DESIGN
 1000 LEXINGTON AVENUE, SUITE 1100
 NEW YORK, NY 10017
 TEL: 212 633 4000
 WWW.OLINARCHITECTS.COM

KIER & WRIGHT
 1000 LEXINGTON AVENUE, SUITE 1100
 NEW YORK, NY 10017
 TEL: 212 633 4000
 WWW.KIERANDWRIGHT.COM

Client: **Apple, Inc.**

Project: **Apple Campus 2**

Proposed Main Building
 Basement level 1
 Plan
 Date: 08/09/11
 Scale: 1"=64'
 Sheet: P-8.07
 of 01

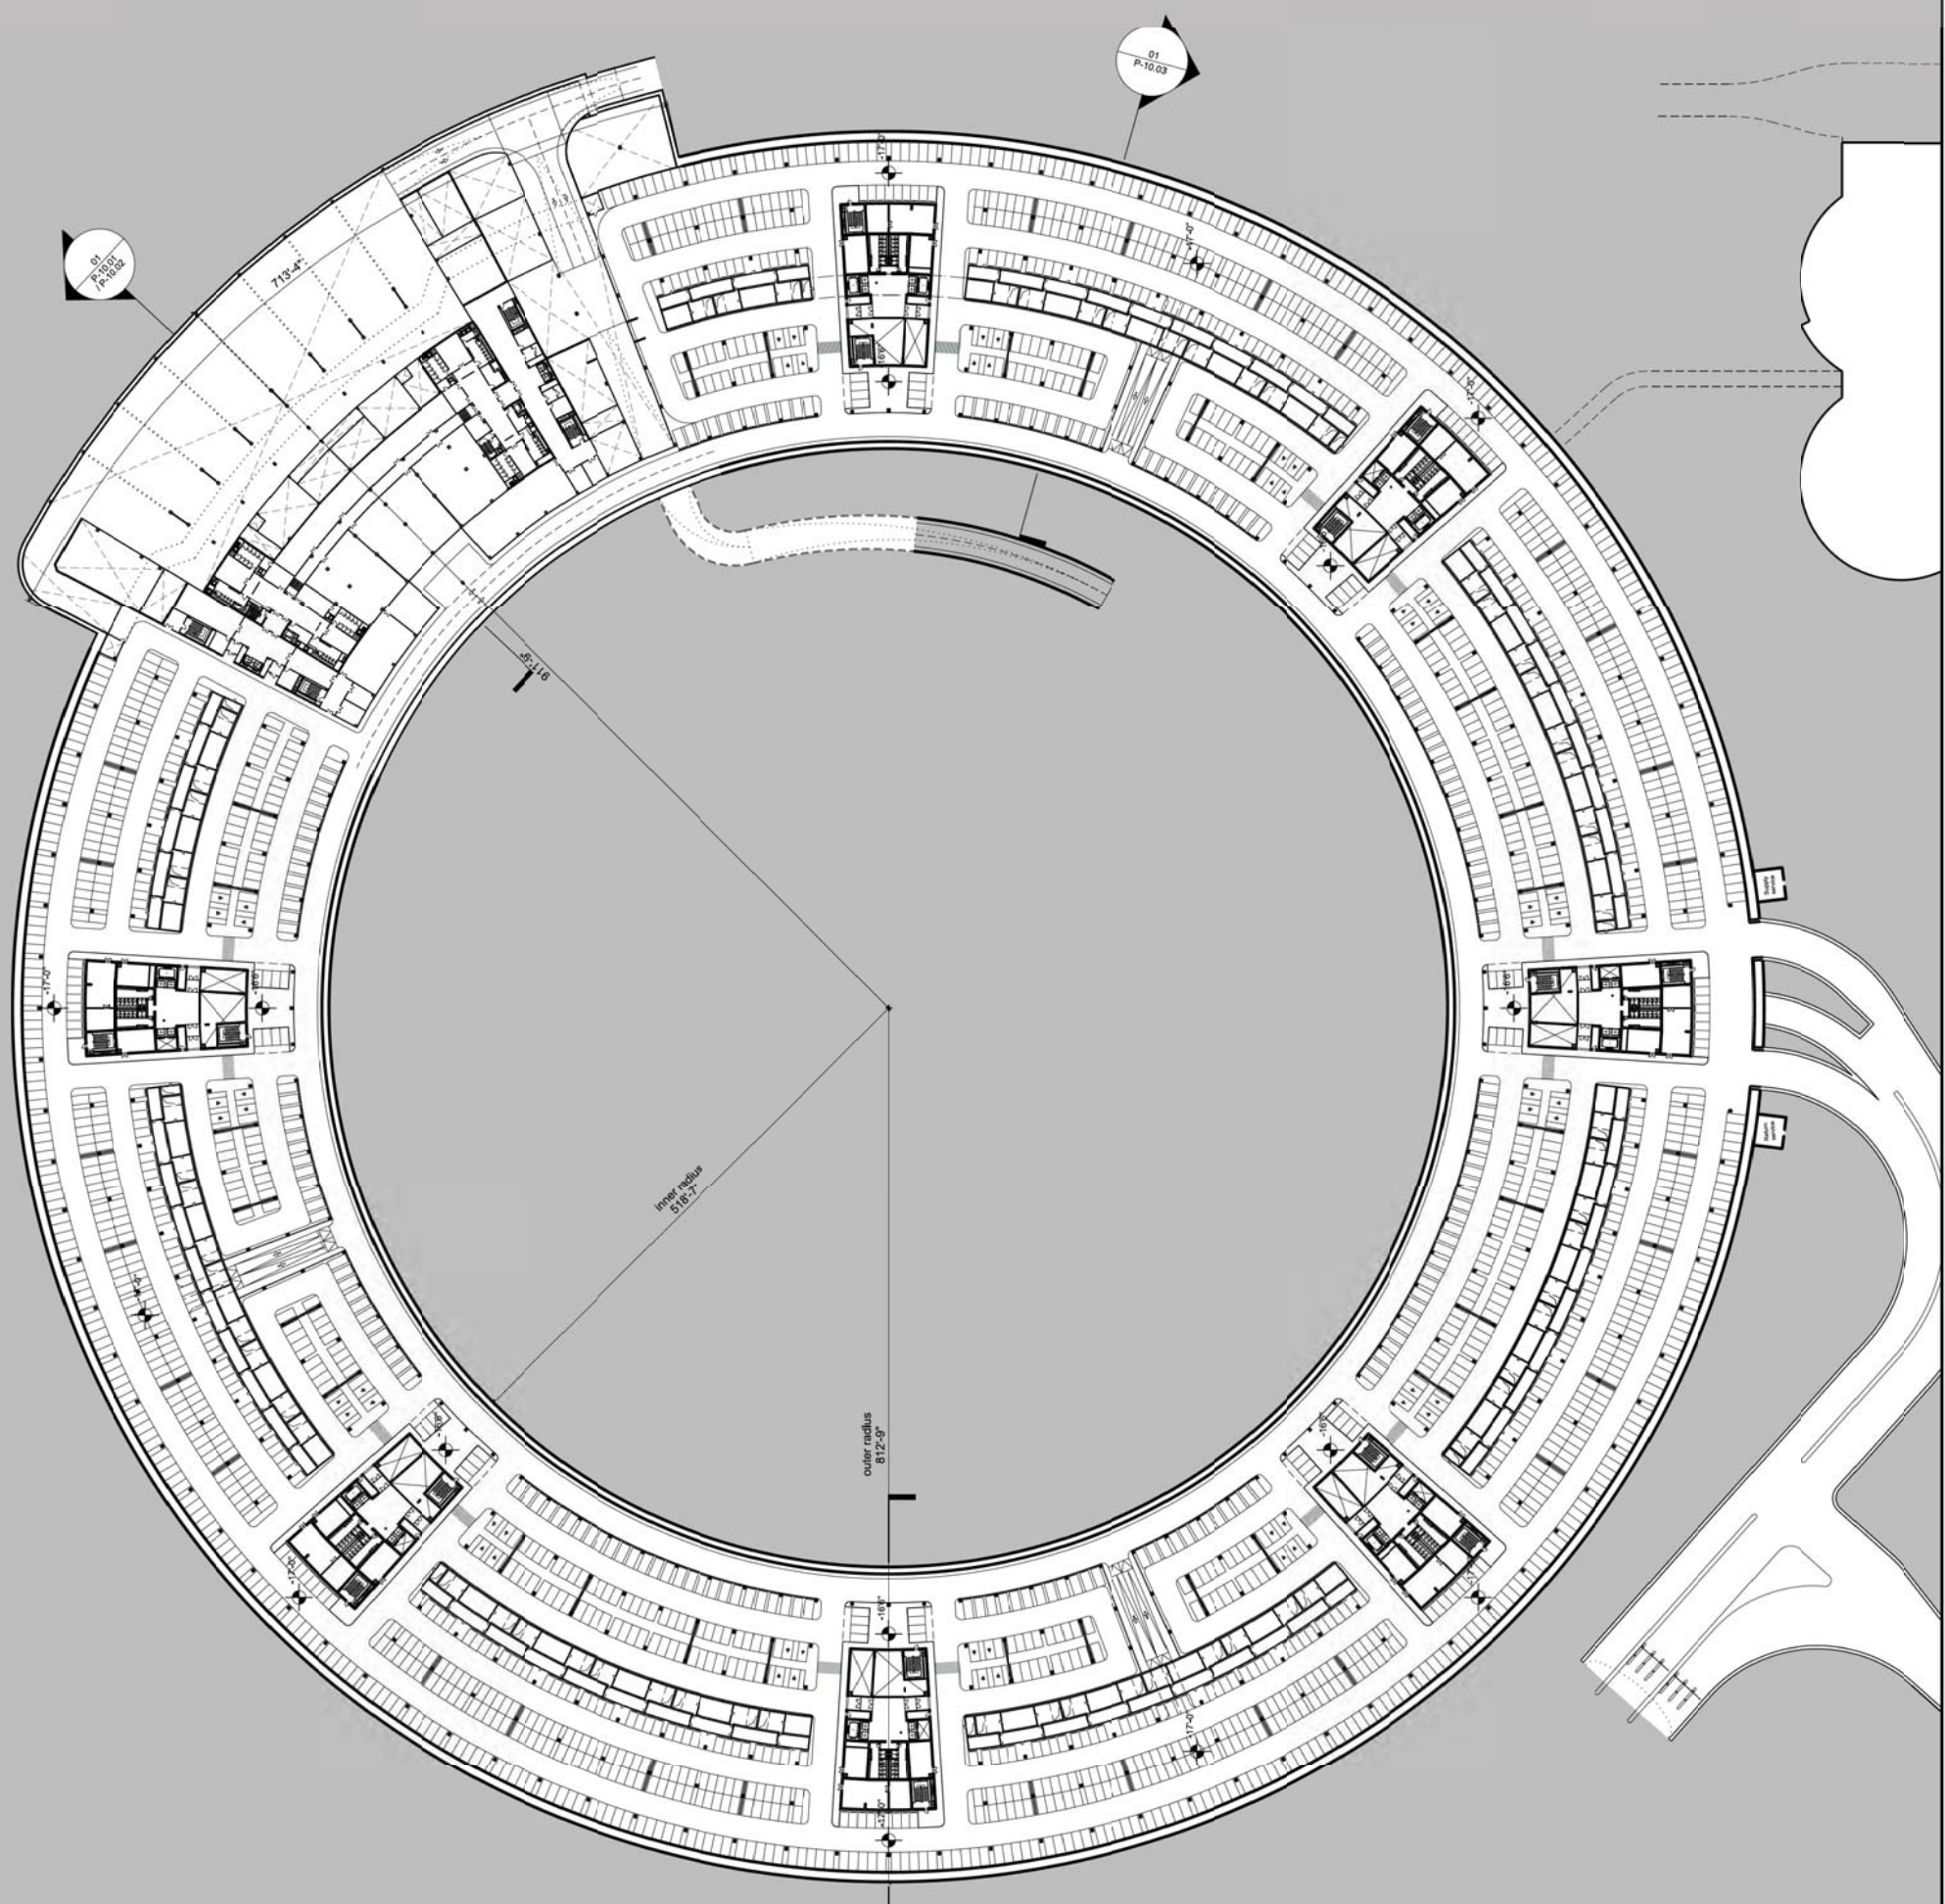

Parking Spaces
 Level B1: 2,100 Spaces
 1,440 Compact Parking spaces (8'x16')
 550 Standard Parking spaces (8'-6" x 16')
 55 Accessible Parking spaces
 (118 @ 5% Preferred spaces (LEV/FEV))


01 Basement Level 1
 1"=64'

Scale: 0 20 40 60

General Notes

1. Do not scale drawings. Dimensions govern.
2. All dimensions are in feet and inches.
3. All dimensions shall be verified on site before proceeding.
4. Owner's fixtures shall be verified in writing by any subcontractor.
5. All dimensions on this level are approximate and subject to change.

Rev.	Date	Description	Author	Checker
01	08/09/11	Revised		
02	08/09/11	Revised		
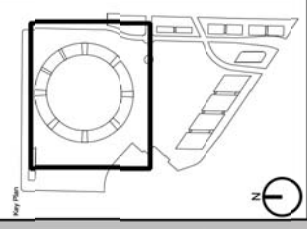

Foster + Partners
 27 Abchurch Lane
 London EC4A 3DF
 United Kingdom
 T +44 (0)20 7799 1000
 F +44 (0)20 7799 1001
 © Foster + Partners 2010

ARUP
 5th Floor, 100 Market Street
 San Francisco, CA 94102
 USA
 T +1 (415) 774-2000
 F +1 (415) 774-2001
 www.arup.com


OLIN
 LANDSCAPE ARCHITECTURE AND URBAN DESIGN
 1000 LEXINGTON AVENUE, SUITE 1200
 NEW YORK, NY 10022
 TEL: 212 633 4000
 FAX: 212 633 4001
 WWW.OLINARCHITECTS.COM

KIER & WRIGHT
 1000 LEXINGTON AVENUE, SUITE 220
 NEW YORK, NY 10022
 TEL: 212 633 4000
 FAX: 212 633 4001
 WWW.KIERANDWRIGHT.COM

Apple, Inc.

Apple Campus 2

**Proposed Main Building
 Basement Level 2
 Plan**
 1858
 08/09/11
 1"=64"
 P-8.08
 01

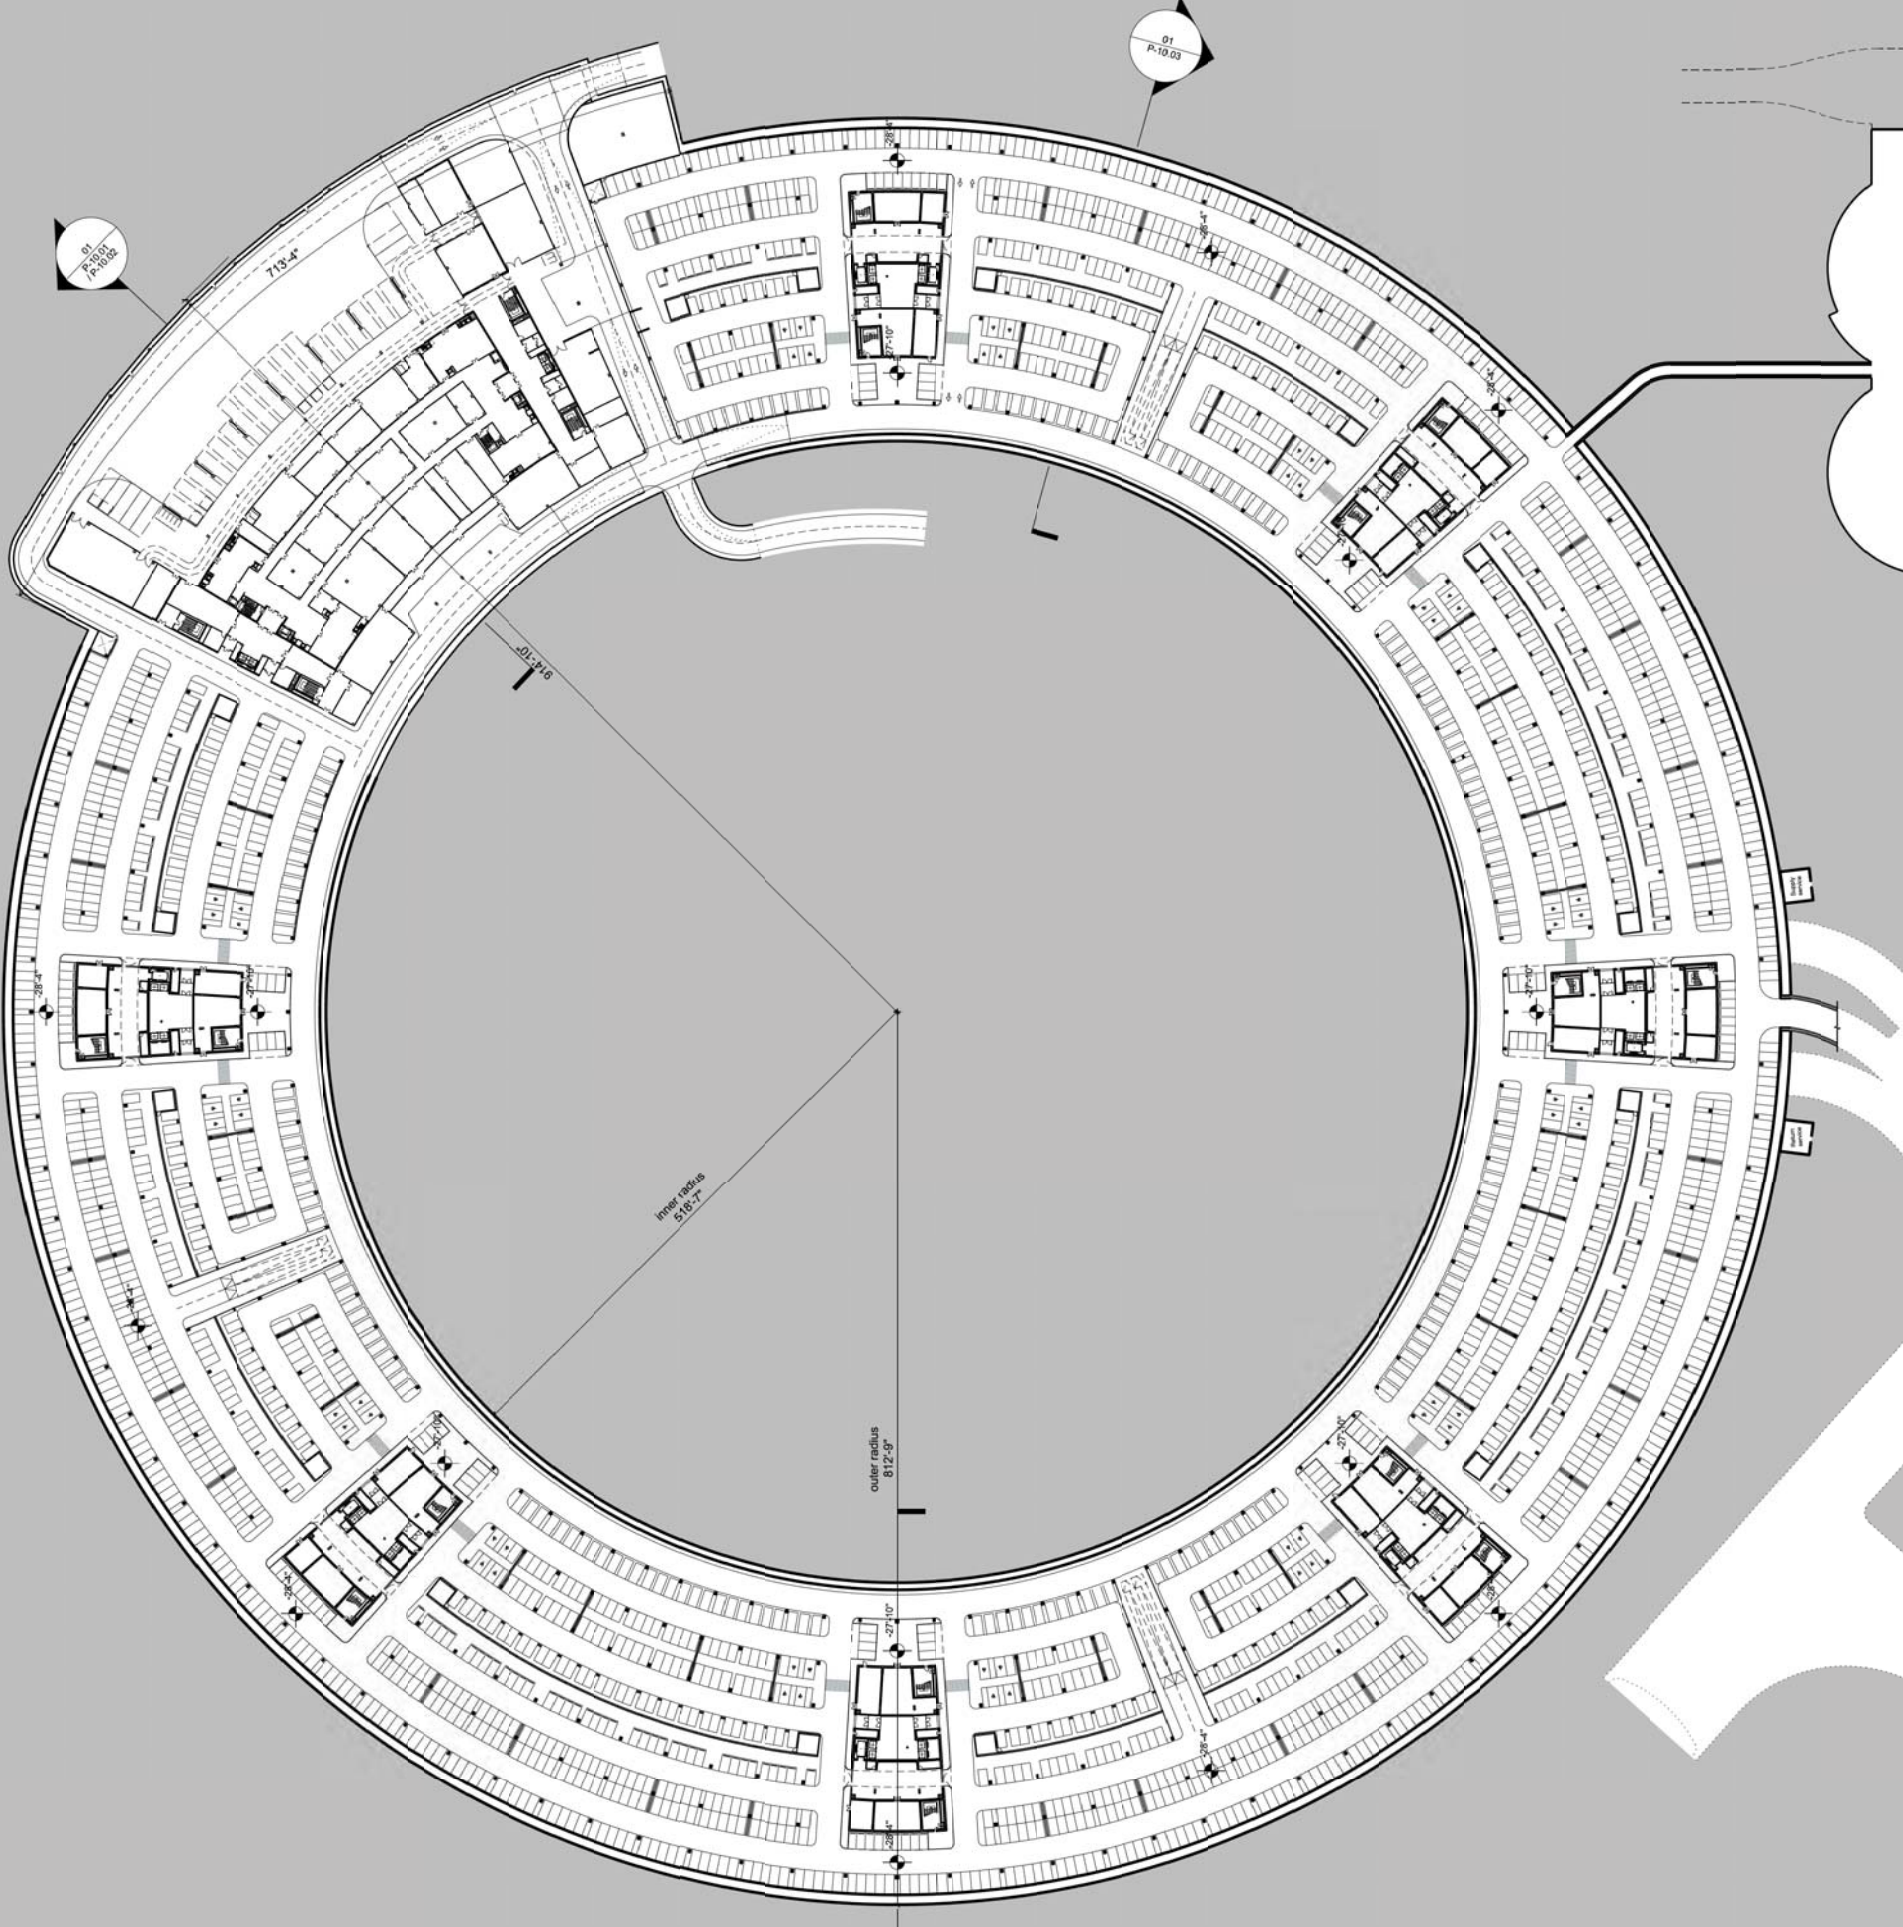


Parking Spaces
 Level B2: 2200 Spaces (8'-1'8")
 Level B1: 2200 Spaces (8'-1'8")
 824 Standard (Std) Parking spaces (8'-6"x11'8")
 56 Accessible Parking spaces
 (118 @ 5% Preferred spaces (LEV/FEV))

01 Basement Level 2
 1"=64"

0 25 50 75 100

Rev	Date	Revision Description
01	11/06/11	Revised
02	02/08/11	Revised
03	02/08/11	Revised
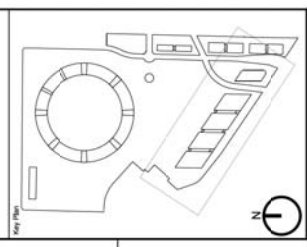

Foster + Partners
 27th Floor, 225 Market Street
 San Francisco, CA 94102
 Phone: +1 415 774 2000
 Fax: +1 415 774 2001
 www.fosterpartners.com


ARUP
 1111 California Street, Suite 1000
 San Francisco, CA 94109
 Phone: +1 415 774 2000
 Fax: +1 415 774 2001
 www.arup.com

OLIN
 LANDSCAPE ARCHITECTURE AND URBAN DESIGN
 1000 LOMA DEL MAR, SUITE 100
 SAN FRANCISCO, CA 94124
 Phone: +1 415 774 2000
 Fax: +1 415 774 2001
 www.olin.com

KIER & WRIGHT
 1000 LOMA DEL MAR, SUITE 100
 SAN FRANCISCO, CA 94124
 Phone: +1 415 774 2000
 Fax: +1 415 774 2001
 www.kierwright.com

Apple, Inc.
 Apple Campus 2


Proposed Parking Structure Level B1 and Level 1
 Project No: 1658
 Date: 08/09/11
 Scale: 1"=64'
 Sheet No: P-11.01

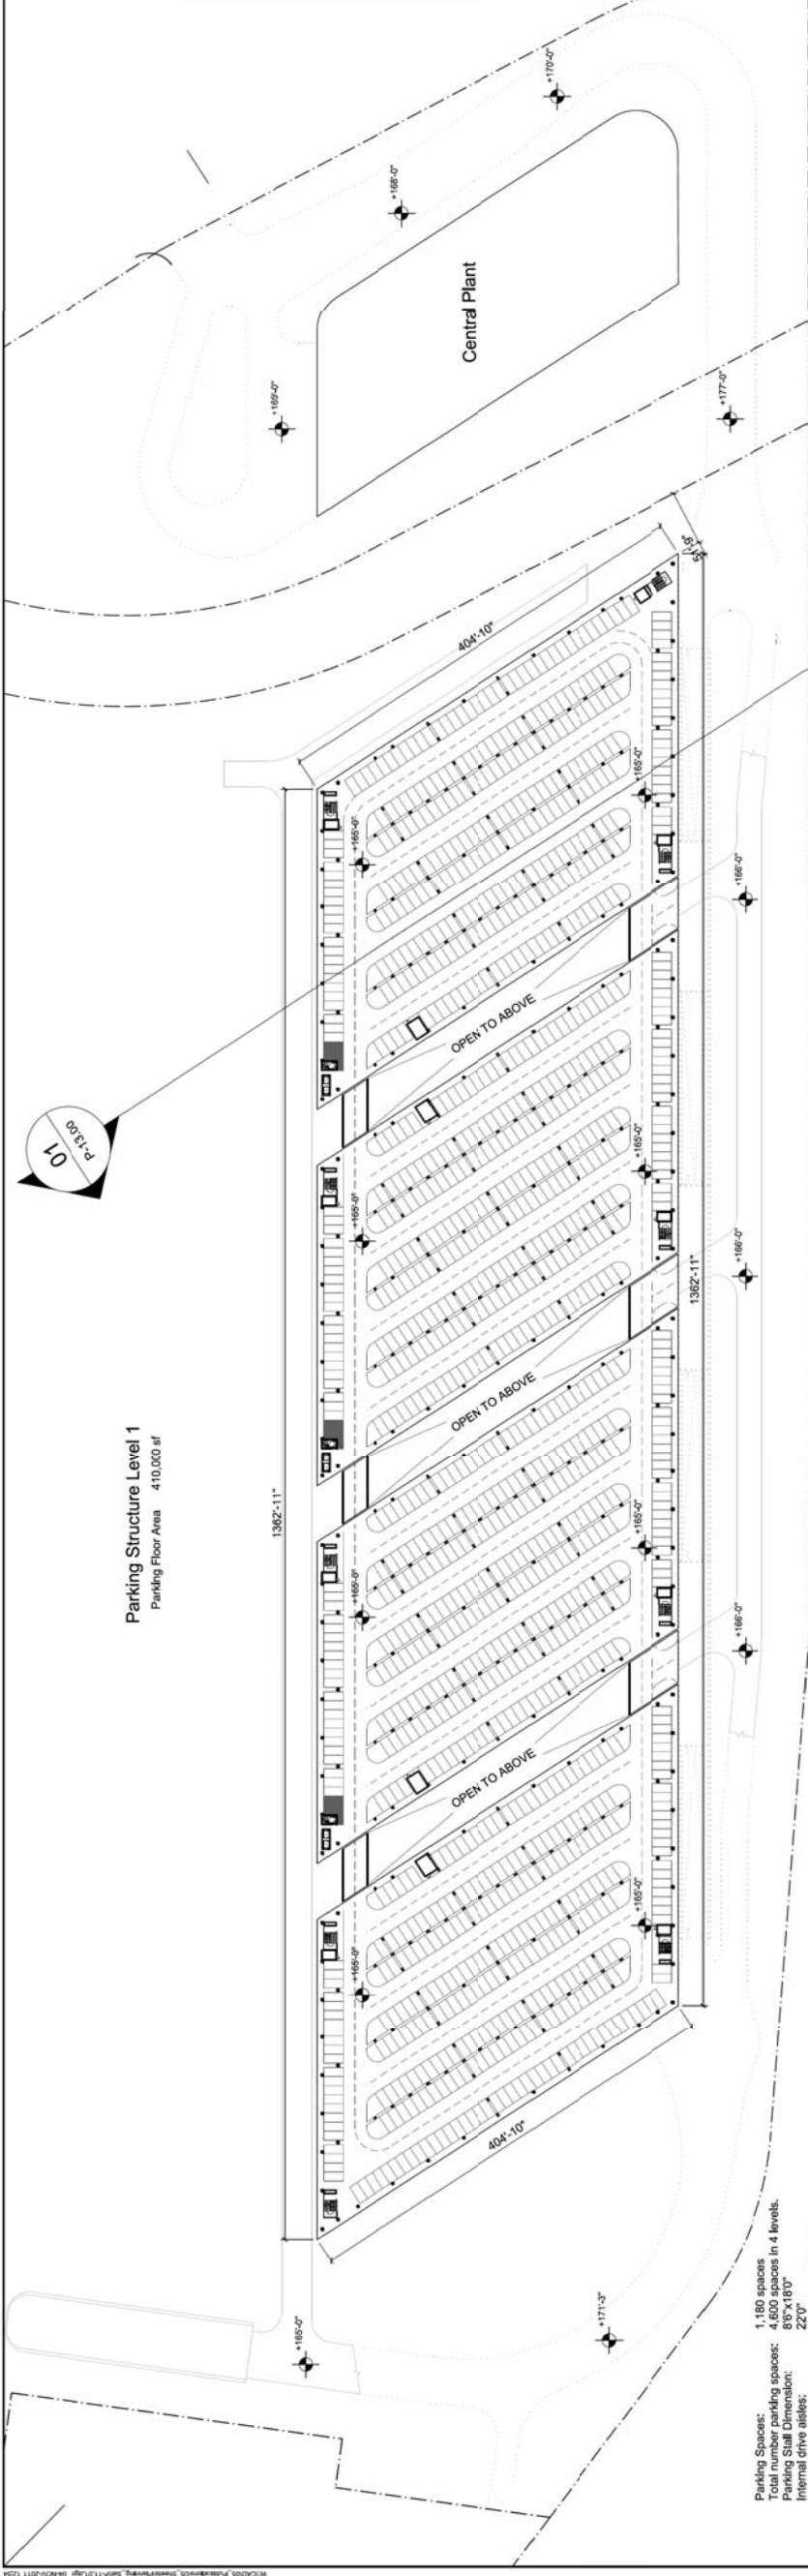

Parking Structure Level 1
 Parking Floor Area 410,000 sf

Parking Spaces:
 1,180 spaces
 Total number parking spaces: 4,600 spaces in 4 levels.
 Parking Stall Dimension: 8'6" x 18'0"
 Internal drive aisles: 22'0"
 Accessible Spaces: 3 per level, 12 total

02 Plan Level 1 EL. +165'-0"
 1"=64'

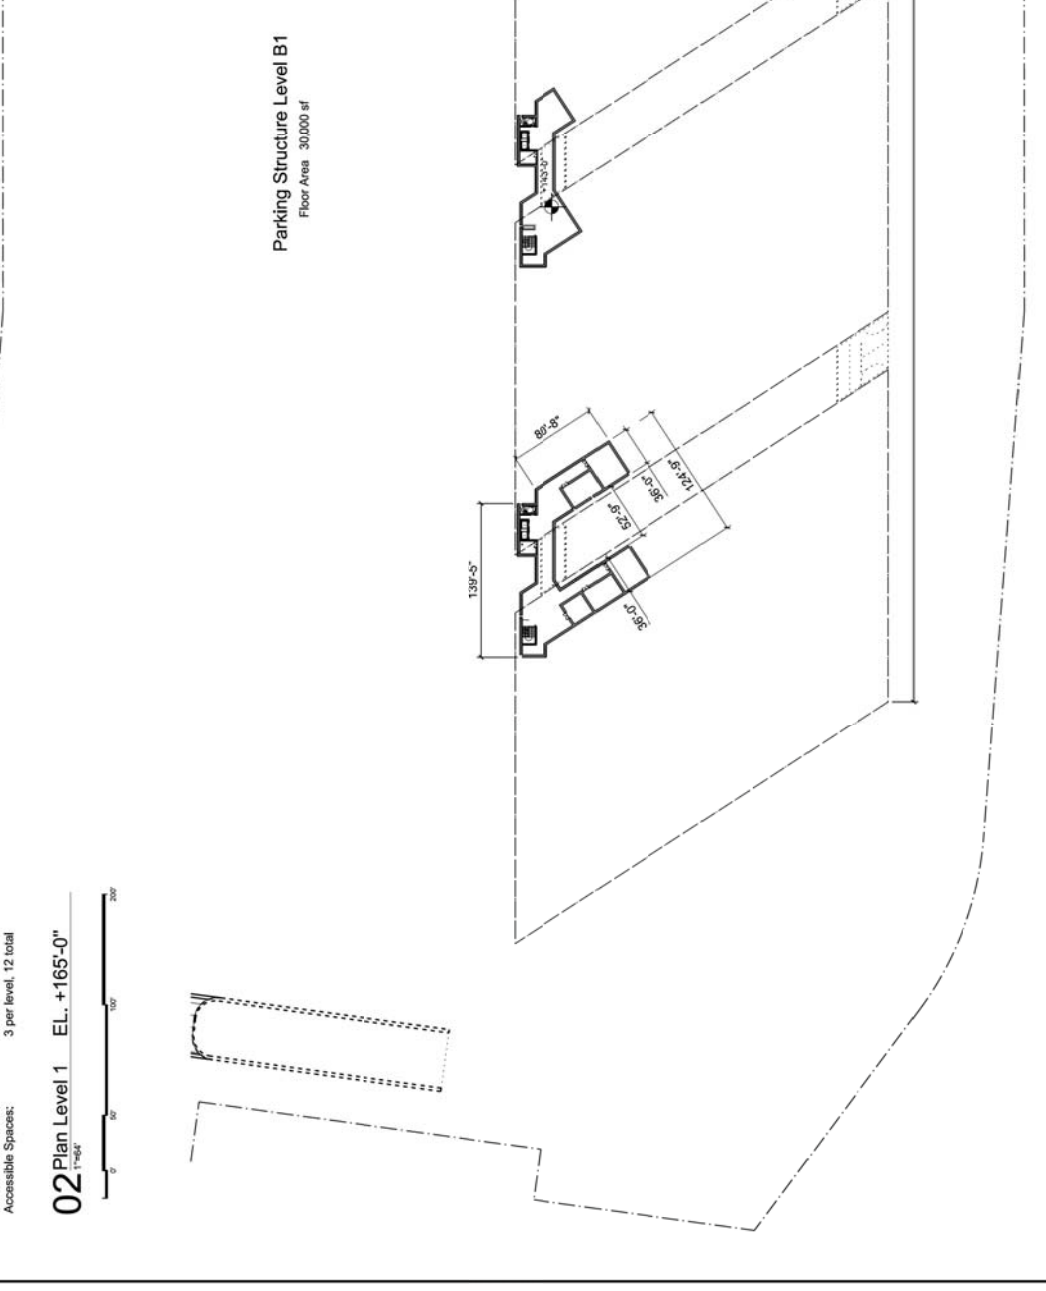


Parking Structure Level B1
 Floor Area 30,000 sf

01 Plan Level B1 EL. +143'-0"
 1"=64'



Rev.	Date	Reason For Issue
01	11/06/11	Revised
02	08/09/11	Revised
03	08/09/11	Revised
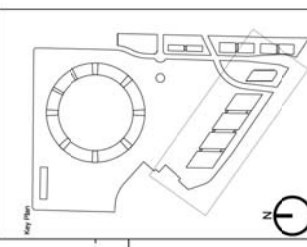

Foster + Partners
 2700 Broadway, Suite 200
 San Francisco, CA 94115
 Tel: +1 415 774 2000
 Fax: +1 415 774 2001
 www.fosterpartners.com

ARUP
 1000 California Street, Suite 1000
 San Francisco, CA 94109
 Tel: +1 415 774 2000
 Fax: +1 415 774 2001
 www.arup.com


OLIN
 LANDSCAPE ARCHITECTURE AND URBAN DESIGN
 1000 California Street, Suite 1000
 San Francisco, CA 94109
 Tel: +1 415 774 2000
 Fax: +1 415 774 2001
 www.olin.com

KIER & WRIGHT
 1000 California Street, Suite 1000
 San Francisco, CA 94109
 Tel: +1 415 774 2000
 Fax: +1 415 774 2001
 www.kierwright.com

Apple, Inc.
 Apple Campus 2


Proposed Parking Structure Level 2 and Level 3

Project No.	1658
Date	08/09/11
Scale	1"=64'
Sheet No.	P-11.02
Revision	01

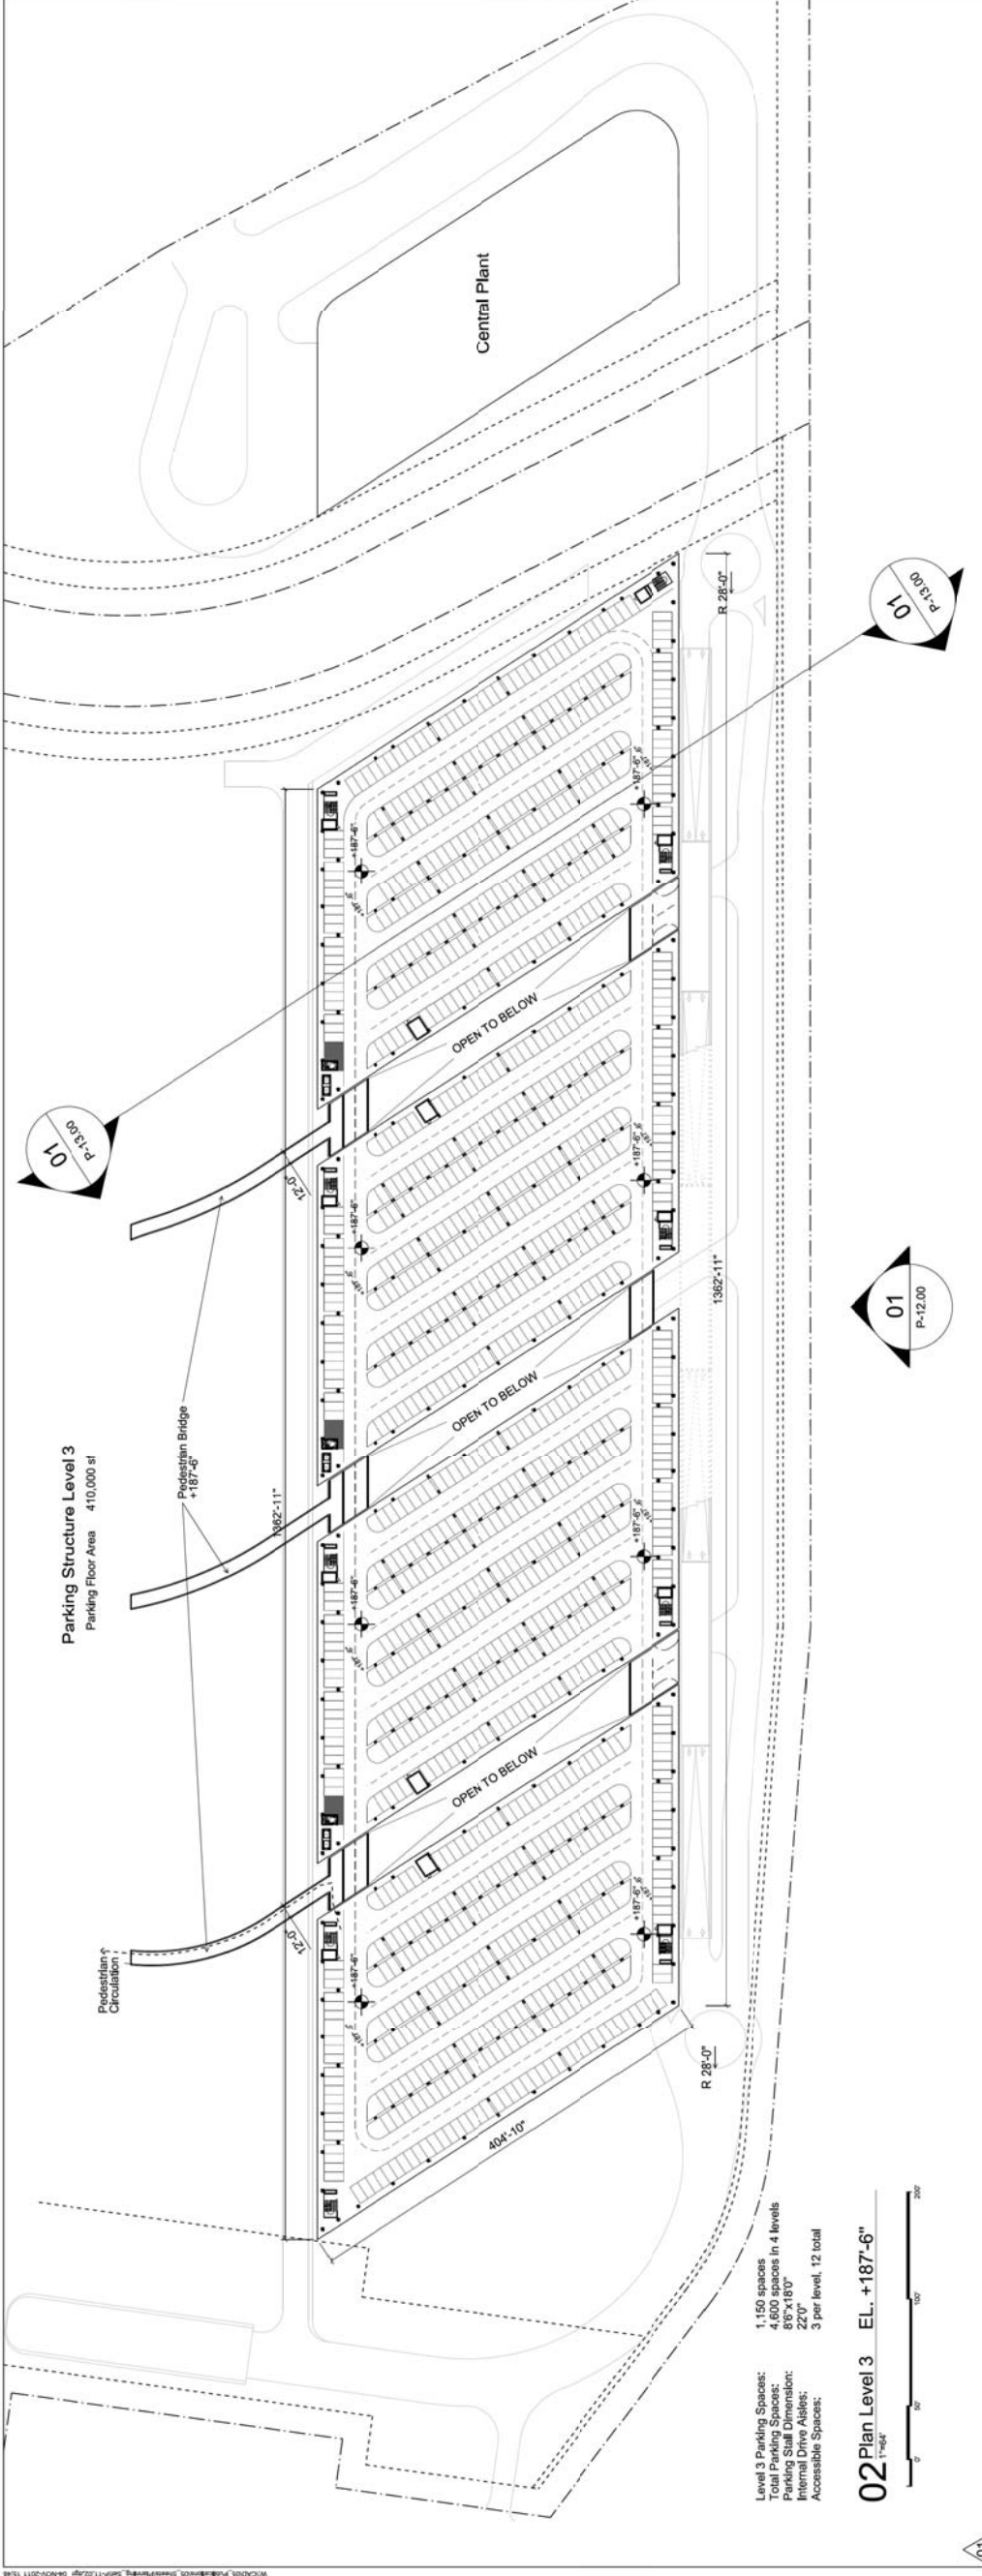

Level 3 Parking Spaces:
 Total Parking Spaces: 4,600 spaces in 4 levels
 Parking Stall Dimension: 8'6" x 18'0"
 Internal Drive Aisles: 22'0"
 Accessible Spaces: 3 per level, 12 total


02 Plan Level 3 EL. +187'-6"
 1"=64'

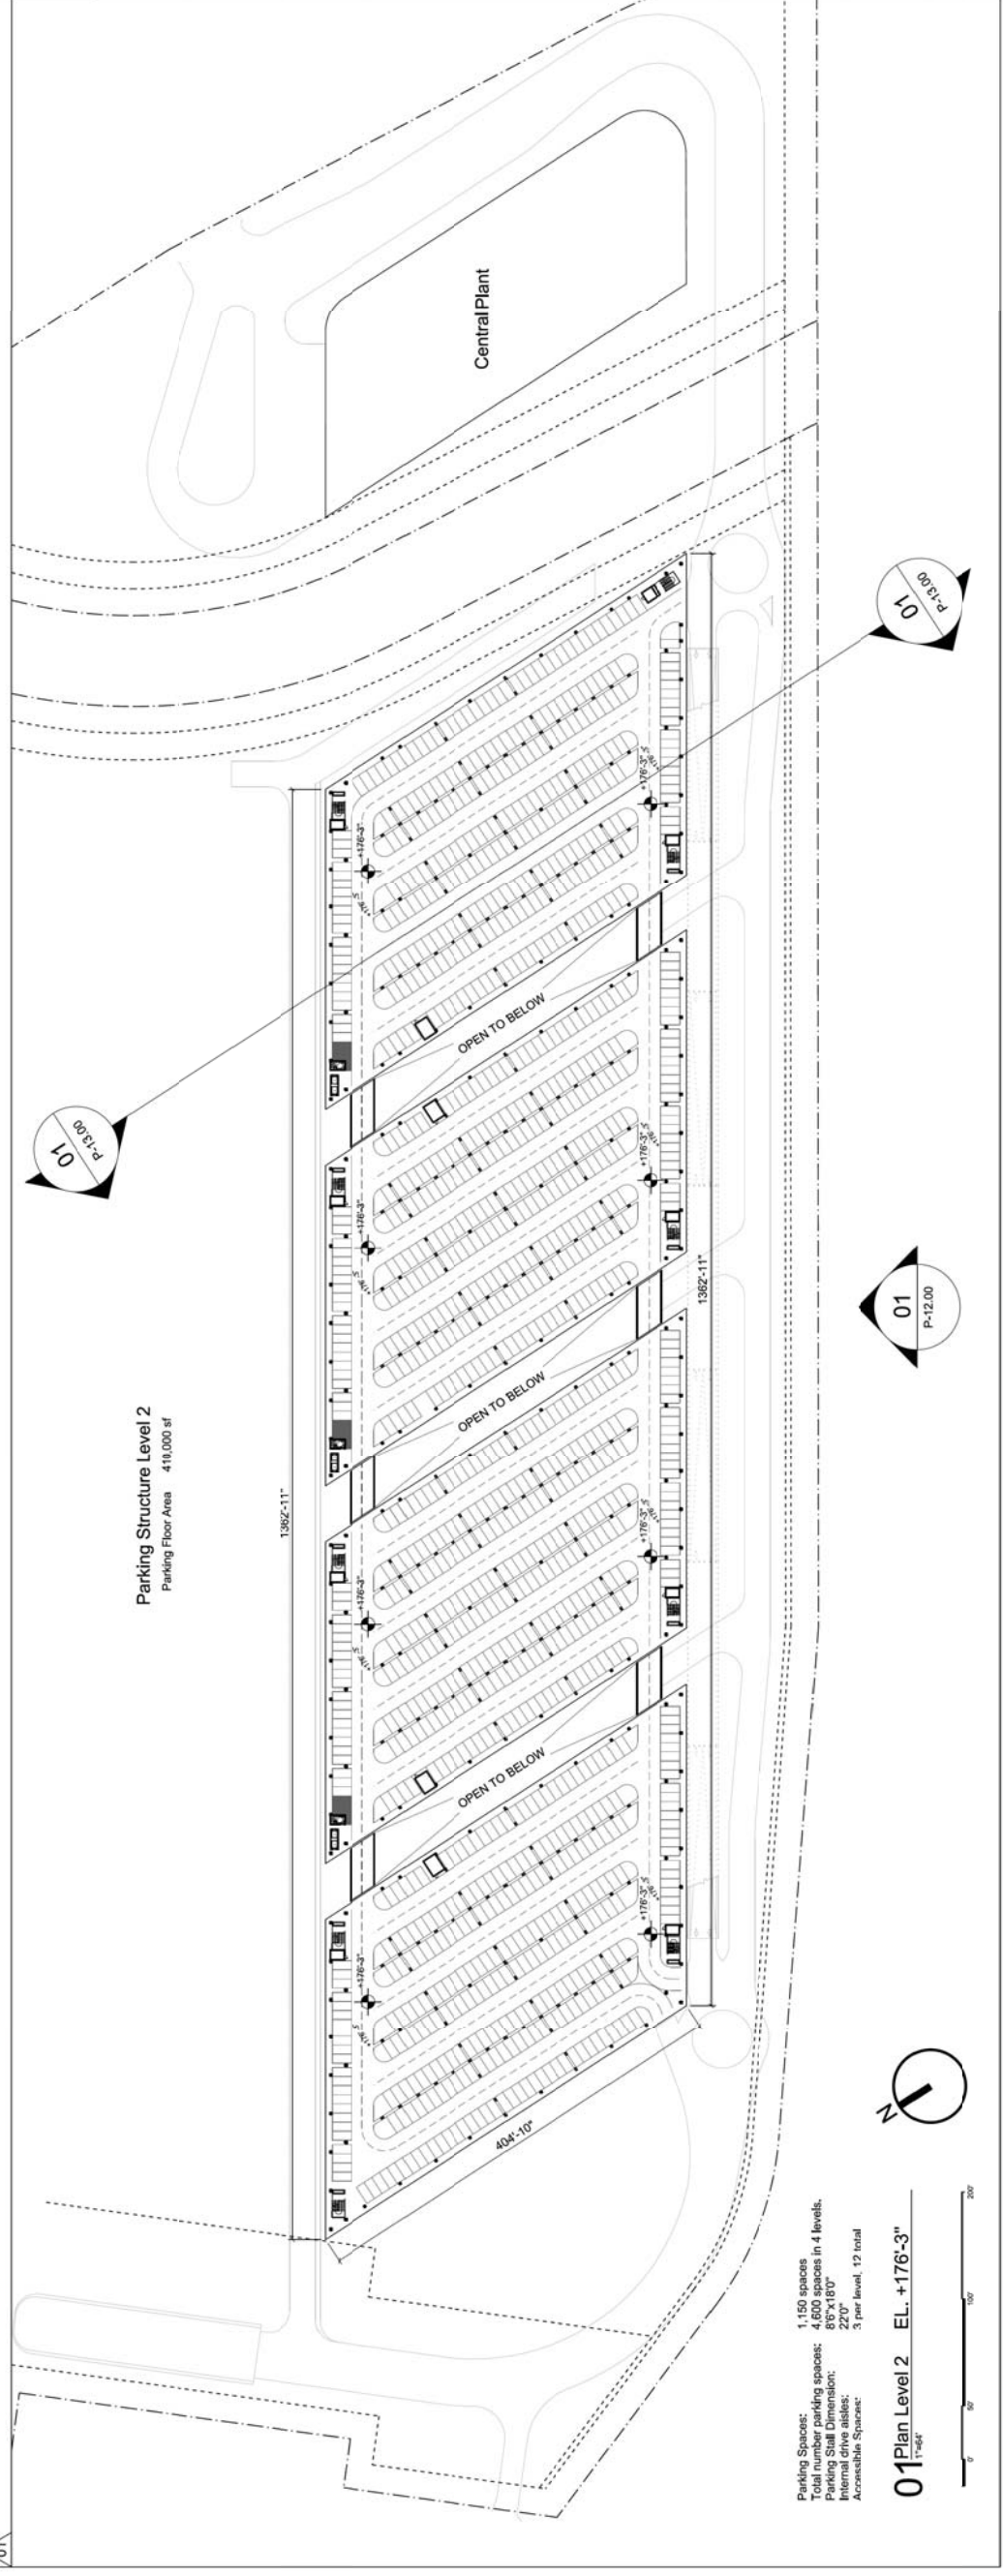

Level 2 Parking Spaces:
 Total number parking spaces: 4,600 spaces in 4 levels.
 Parking Stall Dimension: 8'6" x 18'0"
 Internal drive aisles: 22'0"
 Accessible Spaces: 3 per level, 12 total

01 Plan Level 2 EL. +176'-3"
 1"=64'

Rev	Date	Description
01	08/09/11	Initial Design
02	08/09/11	Revised Design
03	08/09/11	Final Design

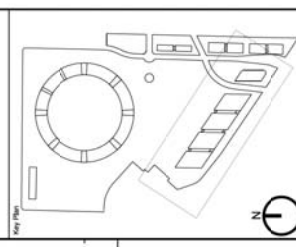

Foster + Partners
 27 North Canal
 London EC6A 3TQ
 +44 (0)20 7799 1000
 © Foster + Partners 2010



ARUP
 1111 Market Street
 San Francisco, CA 94102
 +1 (415) 774-2000


OLIN
 LANDSCAPE ARCHITECTURE AND URBAN DESIGN
 1000 LEXINGTON AVENUE, SUITE 1100
 NEW YORK, NY 10017
 +1 (212) 633-1000

KIER & WRIGHT
 1000 LEXINGTON AVENUE, SUITE 2200
 NEW YORK, NY 10017
 +1 (212) 633-1000

Client: **Apple, Inc.**
 Project: **Apple Campus 2**

Proposed **Parking Structure Level 4 and Roof Plan**
 1658 Date: 08/09/11 Scale: 1"=64'
 Sheet: P-11.03 of 01

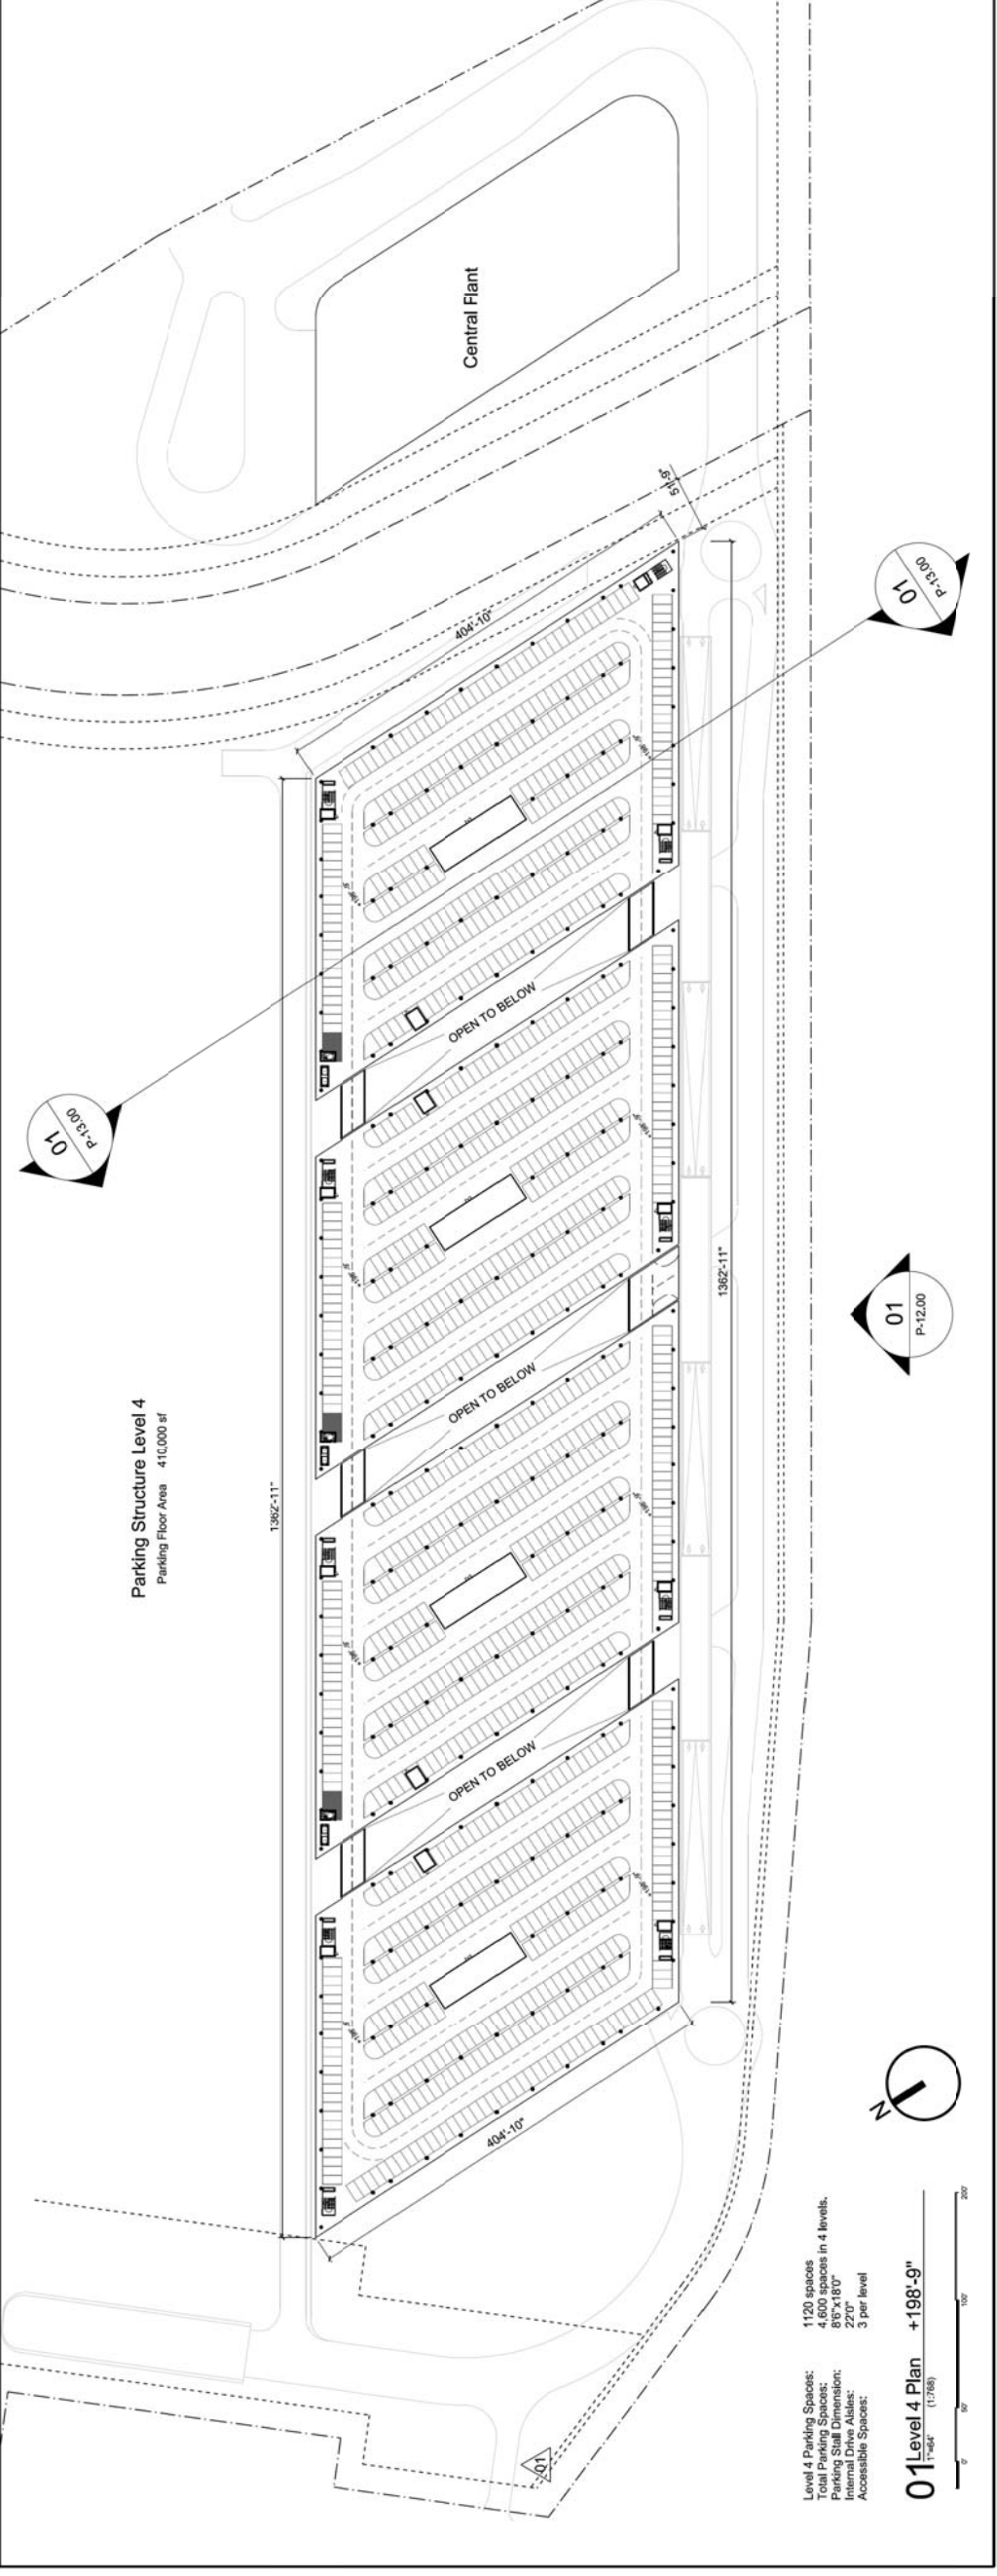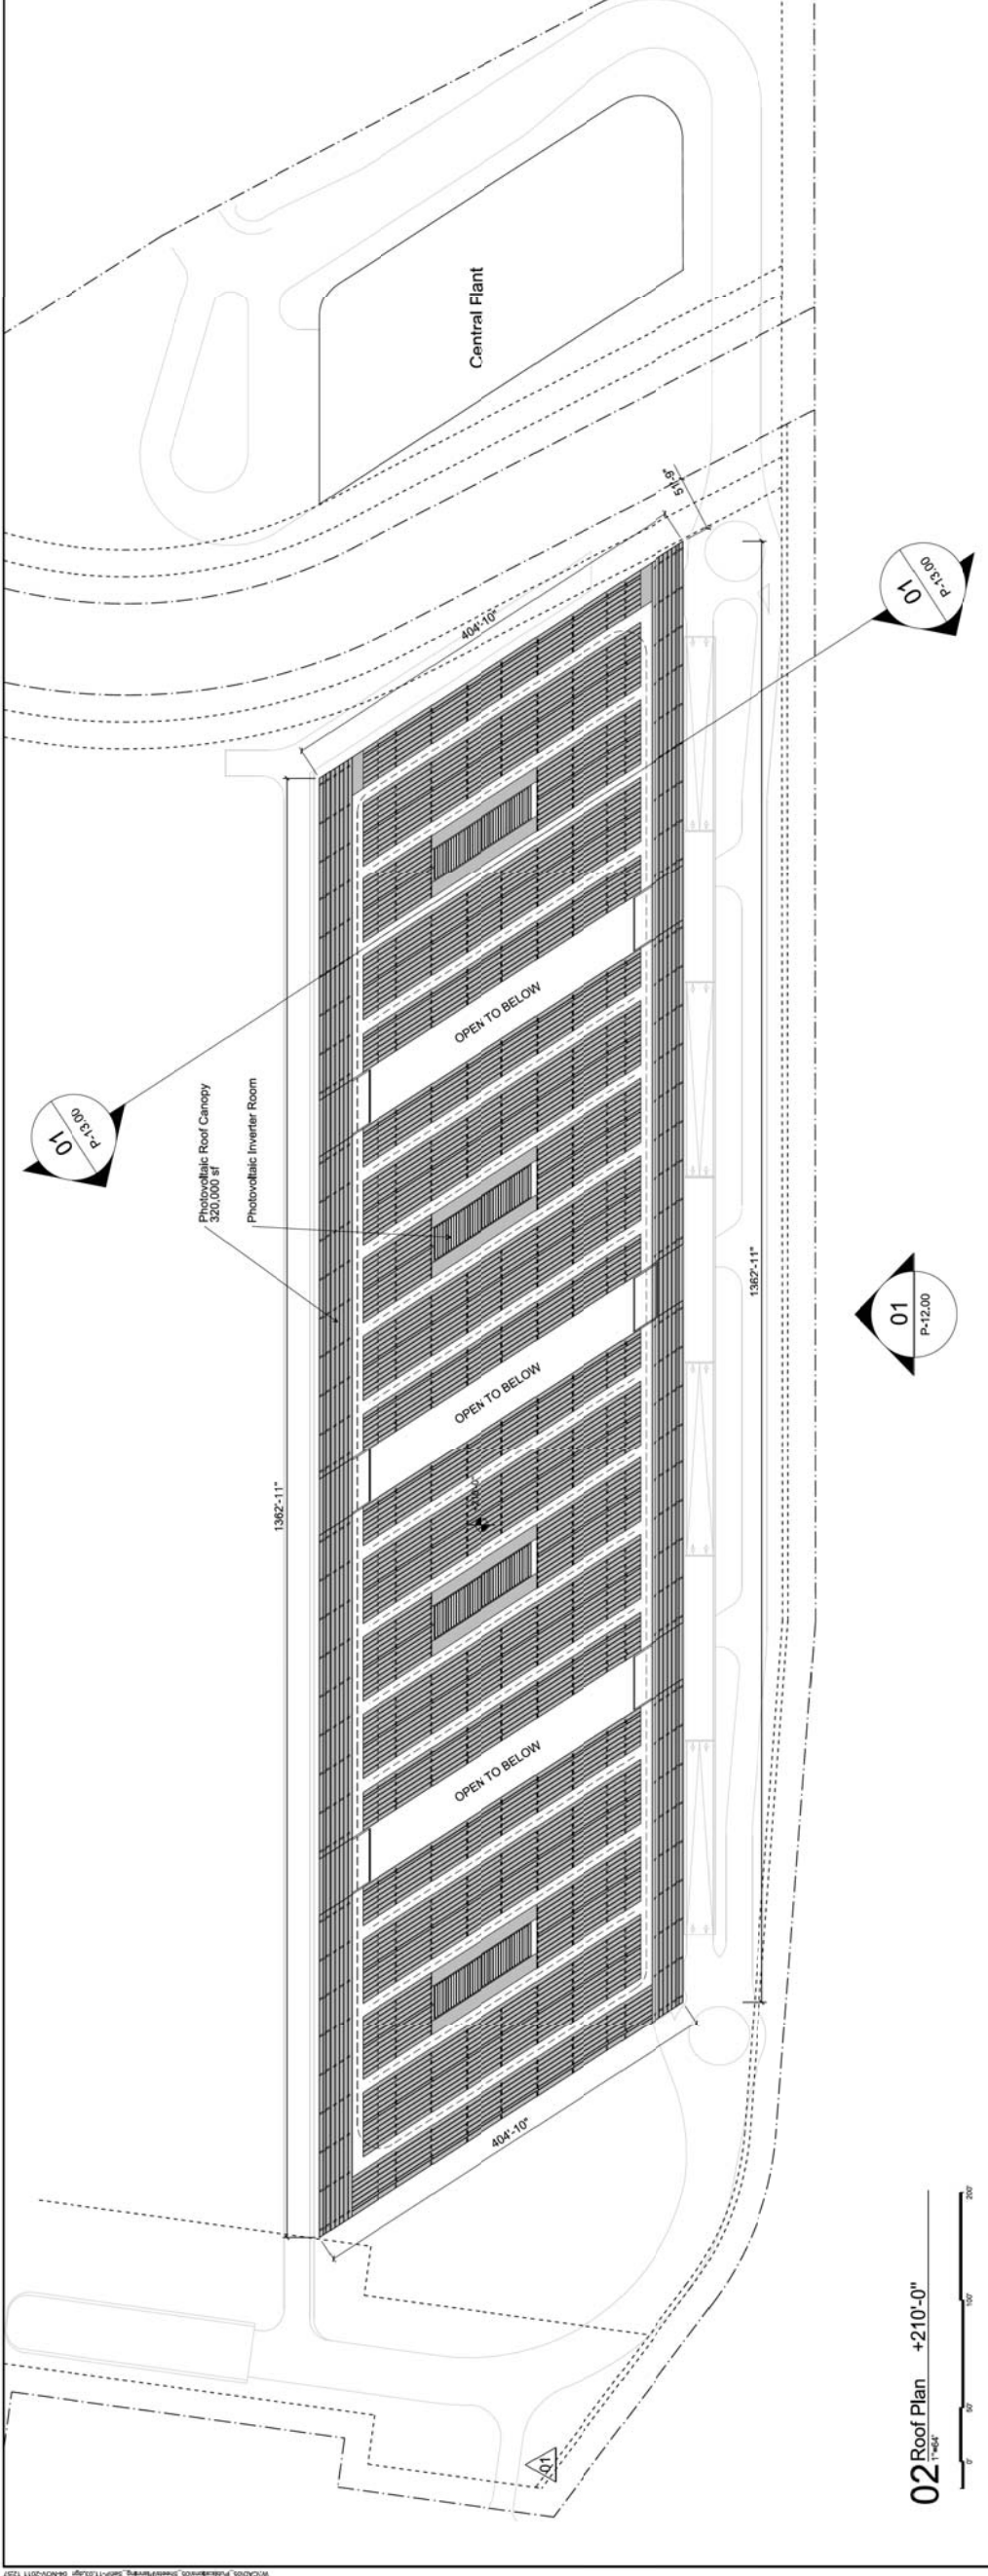


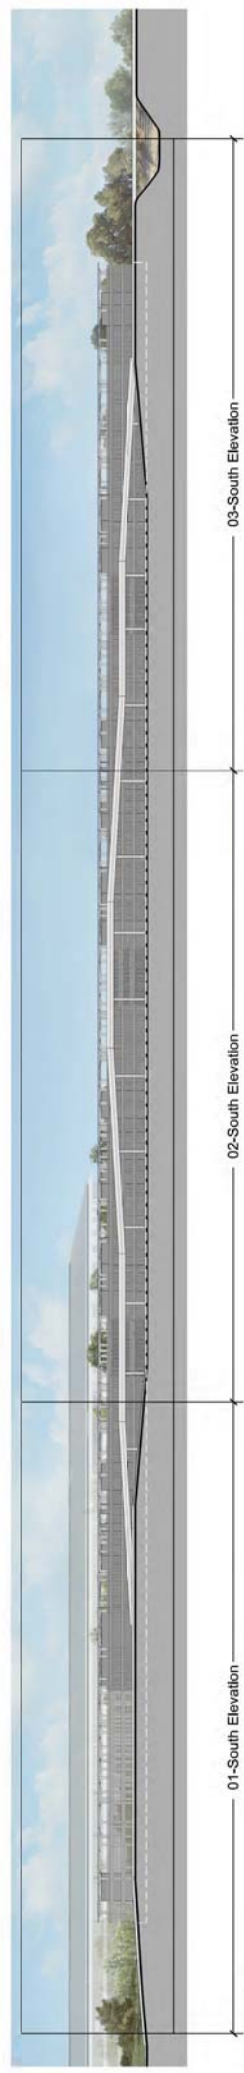


Key Elevation



01 South Elevation
1/8"=1'-0"

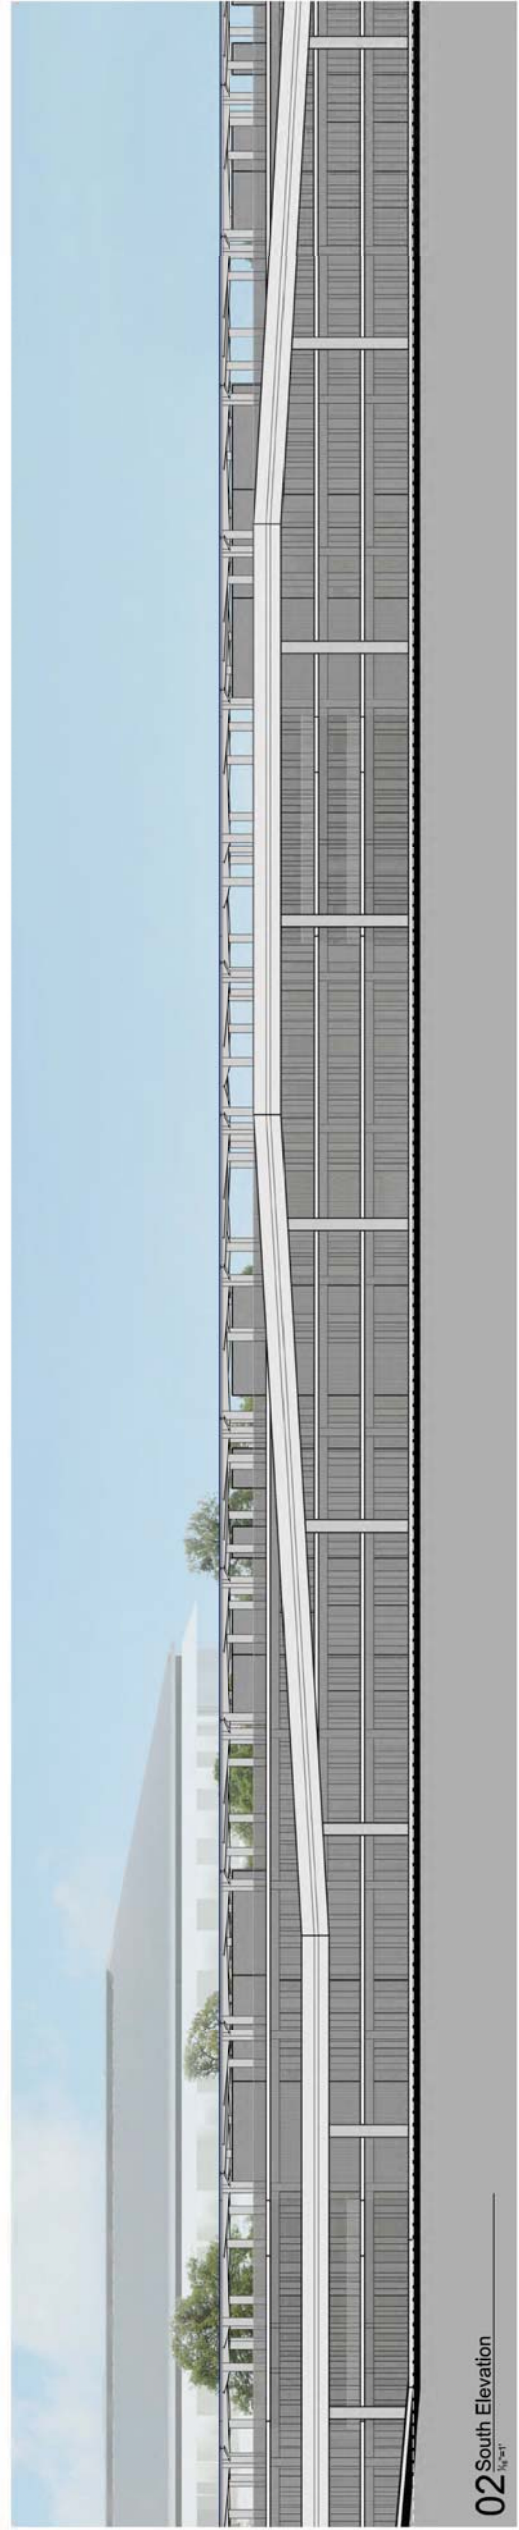

02 South Elevation
1/8"=1'-0"

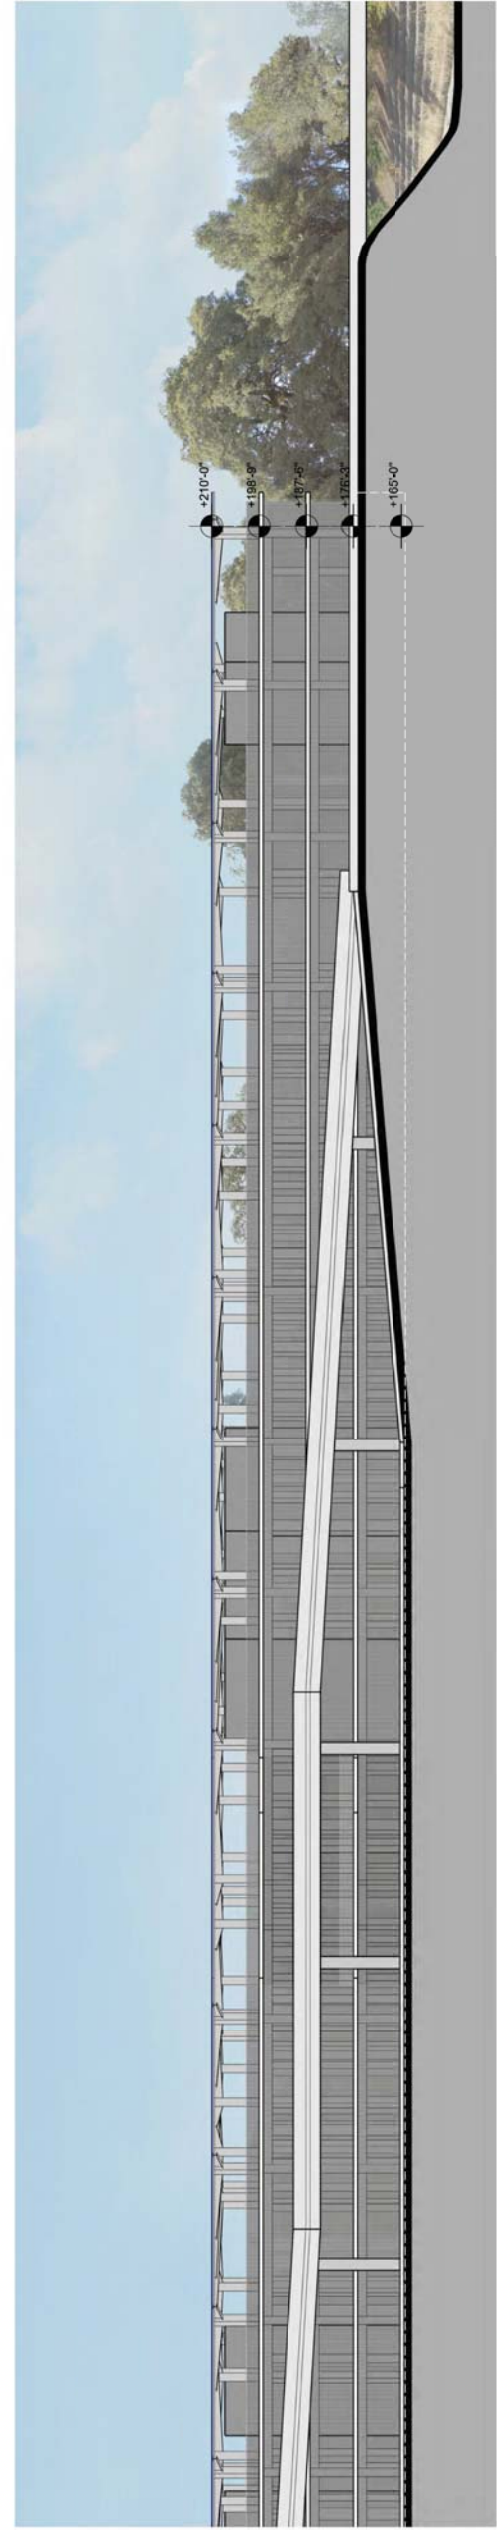


03 South Elevation
1/8"=1'-0"

General Notes

1. Do not scale drawings. Dimensions govern.
2. All dimensions are in feet and inches.
3. All dimensions shall be verified on the field prior to construction.
No.	Date	Revision For Issue
01	11/06/11	Revised Foundation
02	08/08/11	Revised Foundation
03	08/08/11	Revised Foundation
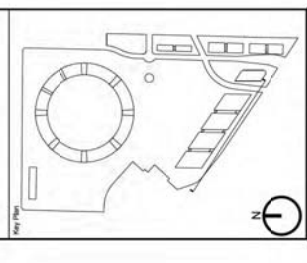

Foster + Partners
 2700 Broadway
 San Francisco, CA 94115
 Tel: +1 415 774 2000
 Fax: +1 415 774 2001
 www.fosterpartners.com

ARUP
 1111 Market Street
 San Francisco, CA 94102
 Tel: +1 415 774 2000
 Fax: +1 415 774 2001
 www.arup.com

OLIN
 LANDSCAPE ARCHITECTURE AND URBAN DESIGN
 1000 LEXINGTON AVENUE, SUITE 1100
 NEW YORK, NY 10017
 TEL: 212 512 2000
 FAX: 212 512 2001
 WWW.OLIN.COM

KIER & WRIGHT
 1000 LEXINGTON AVENUE, SUITE 1100
 NEW YORK, NY 10017
 TEL: 212 512 2000
 FAX: 212 512 2001
 WWW.KIERANDWRIGHT.COM

Apple, Inc.


Apple Campus 2

Proposed Parking Structure Elevations

Sheet No.	1658	Date	08/08/11	Scale	1/16"=1'-0"
Project No.	P-12.00	Revision			01

General Notes:
 1. Do not scale drawings. Dimensions govern.
 2. All dimensions shall be verified on site before proceeding.
Rev.	Date	Revision For Issue
01	11/08/11	Revising Submittal
02	02/08/11	Revising Submittal
03	02/08/11	Revising Submittal
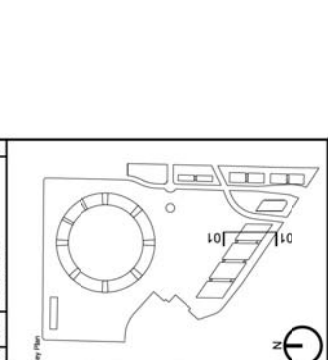



Foster + Partners
 27th Floor, 225 West 42nd Street
 New York, NY 10018
 Tel: +1 212 677 5000
 Fax: +1 212 677 5001
 www.fosterpartners.com

ARUP
 111 West 42nd Street, 11th Floor
 New York, NY 10018
 Tel: +1 212 512 2000
 Fax: +1 212 512 2001
 www.arup.com

OLIN
 LANDSCAPE ARCHITECTURE AND URBAN DESIGN
 1000 Broadway, 10th Floor
 New York, NY 10018
 Tel: +1 212 677 5000
 Fax: +1 212 677 5001
 www.olin.com

KIER & WRIGHT
 1000 Broadway, 10th Floor
 New York, NY 10018
 Tel: +1 212 677 5000
 Fax: +1 212 677 5001
 www.kierwright.com


Client	Apple, Inc.
Project	Apple Campus 2
Section	Parking Structure Cross Section
Scale	1/16"=1'-0"
Date	08/09/11
Sheet	P-13.00
Number	01

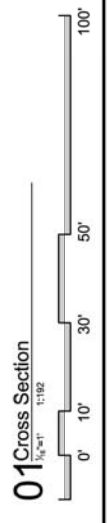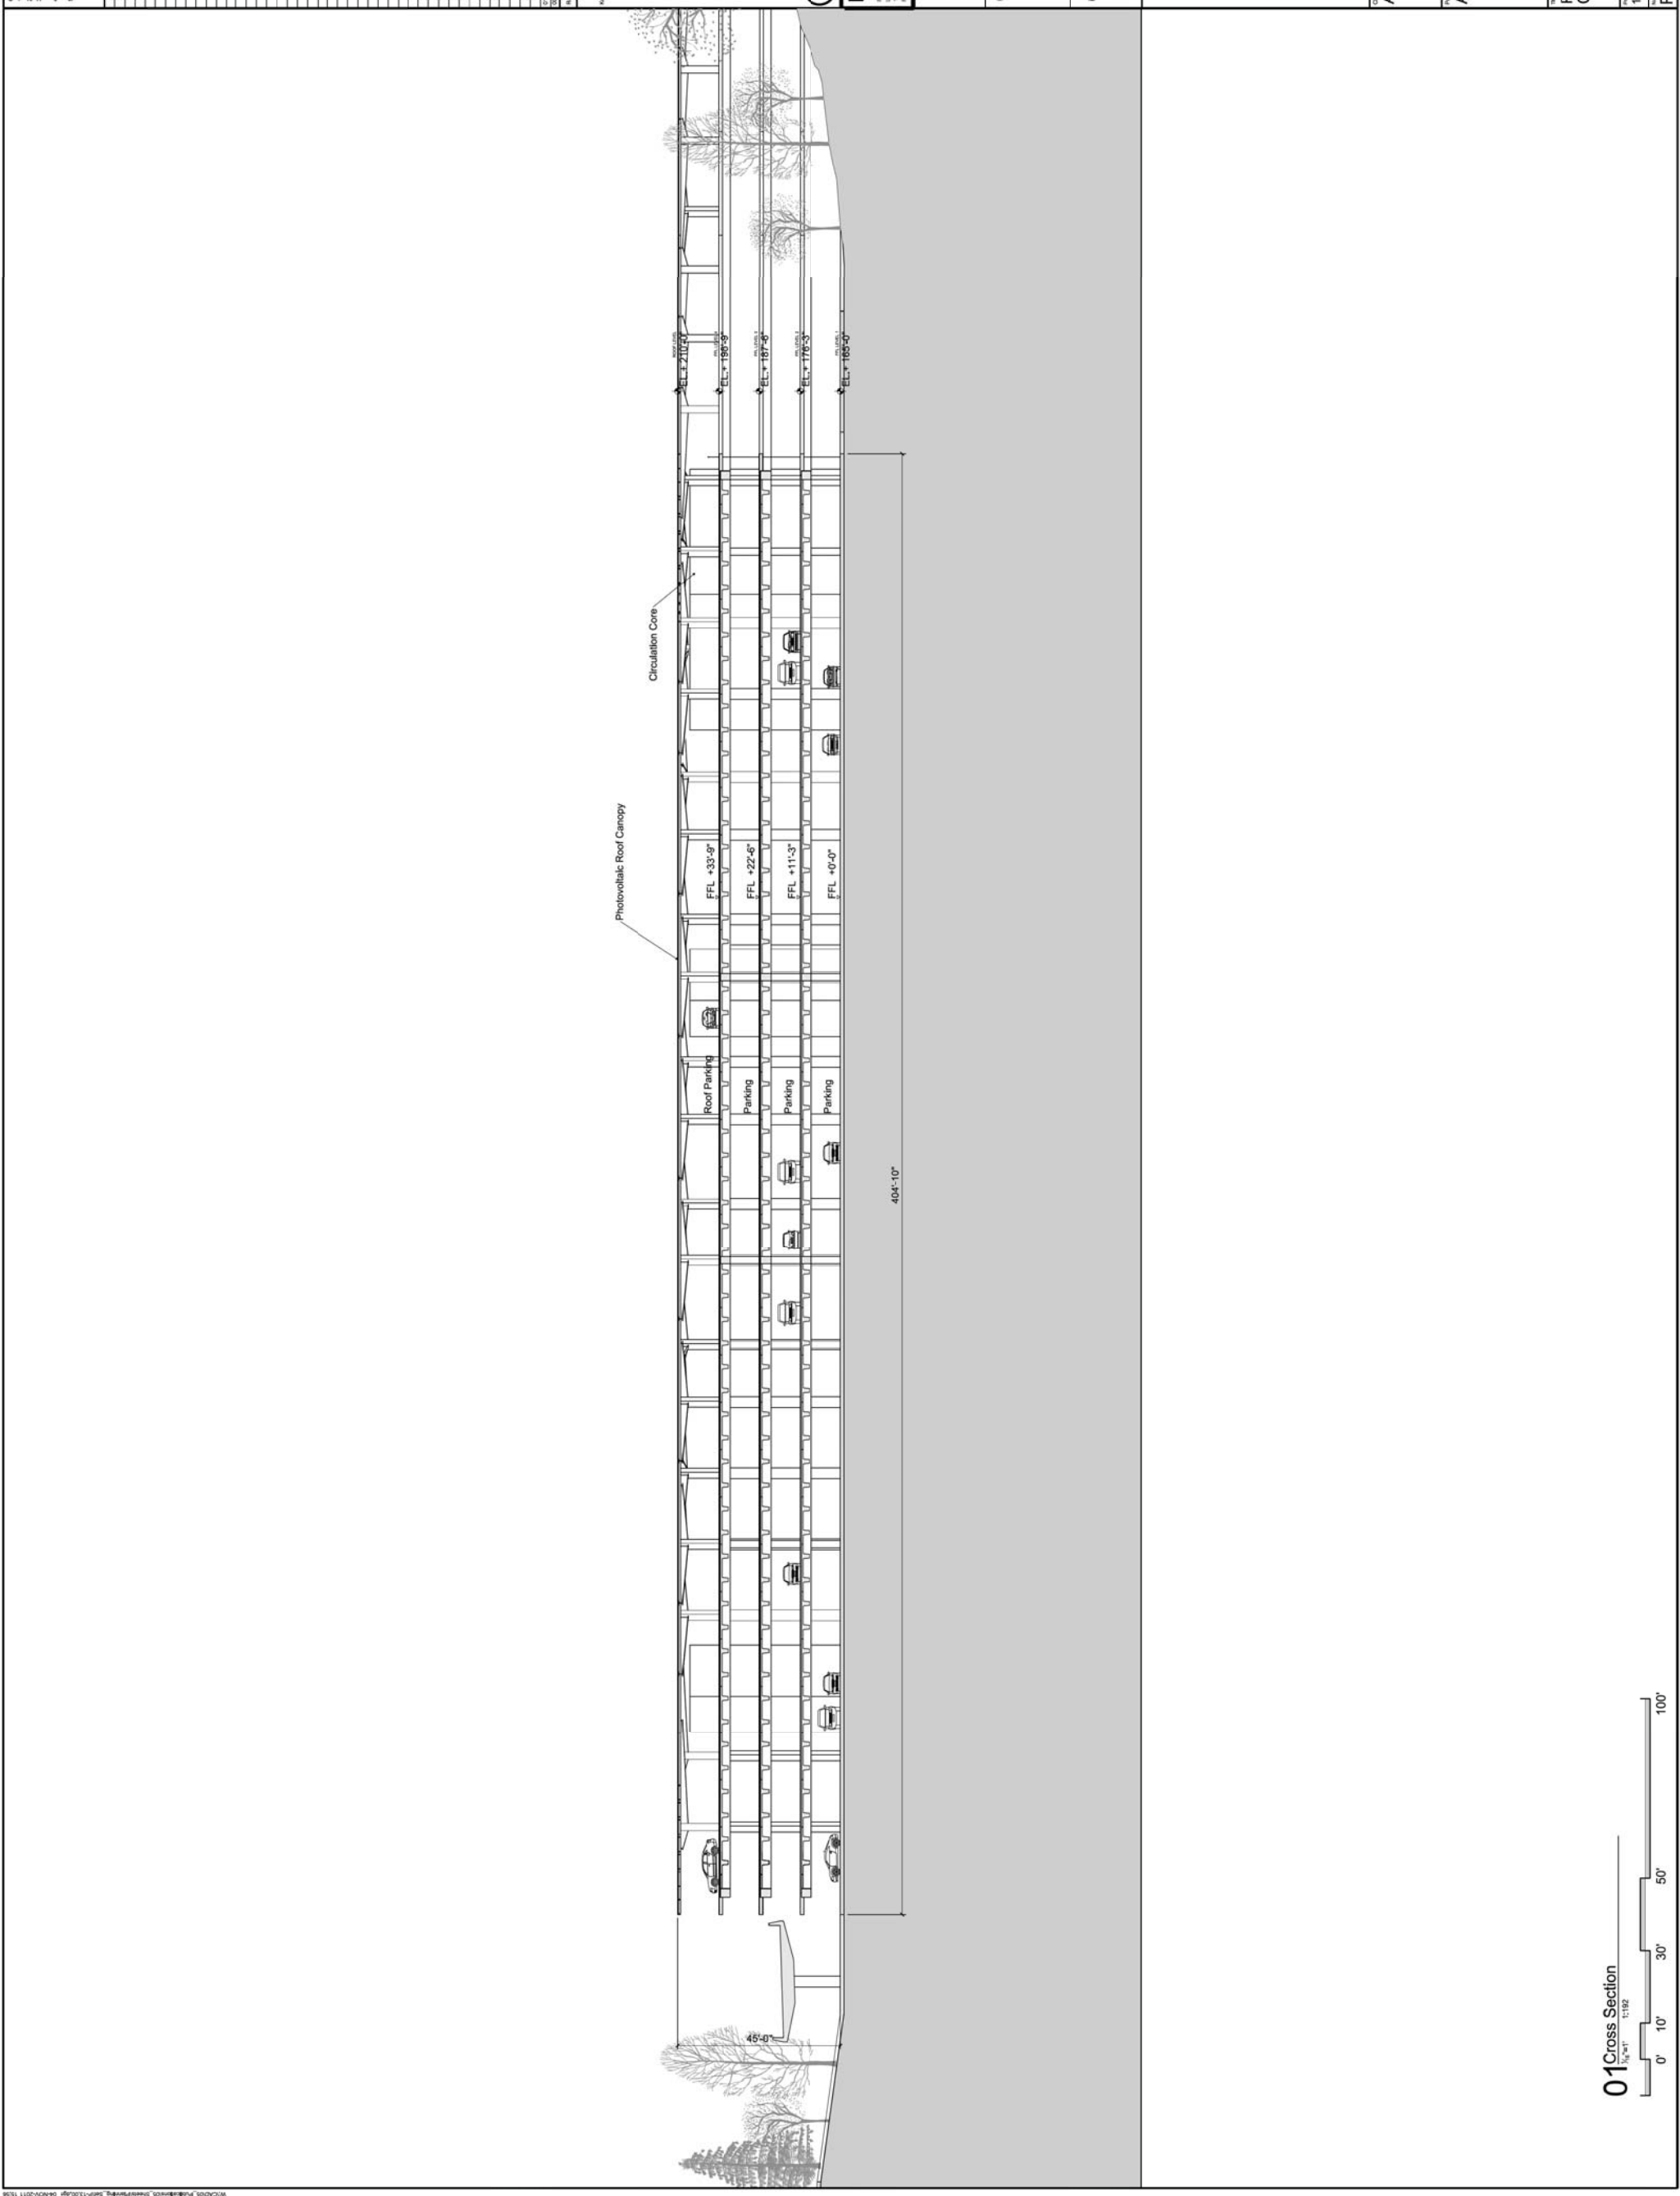

General Notes

1. Do not scale drawings. Dimensions govern.
2. All dimensions are in feet and inches.
3. All dimensions shall be verified on the field prior to construction.
4. All elevations shall be verified on the field prior to construction.
No.	Date	Revision For Issue
01	11/08/11	Electronic Submission
02	02/08/12	Electronic Development Permit

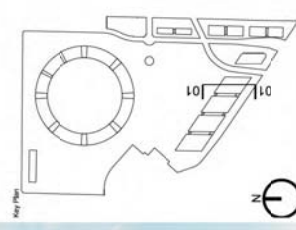

Foster + Partners

200 North 2nd Street
 San Francisco, CA 94104
 Phone: +1 415 774 4000
 Fax: +1 415 774 4001
 www.fosterpartners.com

ARUP

1000 North 17th Street
 San Francisco, CA 94104
 Phone: +1 415 774 4000
 Fax: +1 415 774 4001
 www.arup.com

OLIN

1000 North 17th Street
 San Francisco, CA 94104
 Phone: +1 415 774 4000
 Fax: +1 415 774 4001
 www.olin.com

KIER & WRIGHT

1000 North 17th Street
 San Francisco, CA 94104
 Phone: +1 415 774 4000
 Fax: +1 415 774 4001
 www.kierwright.com

Client
Apple, Inc.

Project
Apple Campus 2


Proposed
Parking Structure
 Sectional Perspective

Sheet No.	1658	Date	08/09/11	Scale	N.T.S.
Project No.	P-13.01				
Revision	01				

General Notes:

1. Do not scale drawings. Dimensions govern.
2. All dimensions shall be verified on the field prior to construction.
Rev.	Date	Description
01	11/08/11	Issued for Review
02	02/08/12	Issued for Review
03	05/08/12	Issued for Review
04	08/08/12	Issued for Review
05	11/08/12	Issued for Review
06	02/09/13	Issued for Review
07	05/09/13	Issued for Review
35	05/16/20	Issued for Review
36	08/16/20	Issued for Review
37	11/16/20	Issued for Review
38	02/17/21	Issued for Review
39	05/17/21	Issued for Review
40	08/17/21	Issued for Review
41	11/17/21	Issued for Review
42	02/18/22	Issued for Review
43	05/18/22	Issued for Review
44	08/18/22	Issued for Review
45	11/18/22	Issued for Review
46	02/19/23	Issued for Review
47	05/19/23	Issued for Review
48	08/19/23	Issued for Review
49	11/19/23	Issued for Review
50	02/20/24	Issued for Review

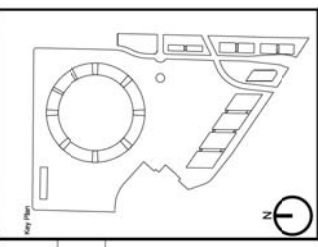

Foster + Partners
 27 North Canal Street
 London EC1A 3DF, UK
 +44 (0)20 7746 2000
 www.fosterpartners.com

ARUP
 1111 Market Street, Suite 1000
 San Francisco, CA 94102
 +1 415 620 7200
 www.arup.com

OLIN
 LANDSCAPE ARCHITECTURE AND URBAN DESIGN
 1000 LEXINGTON AVENUE, SUITE 1100
 NEW YORK, NY 10017
 +1 212 512 2000
 www.olin.com

KIER & WRIGHT
 1000 LEXINGTON AVENUE, SUITE 1100
 NEW YORK, NY 10017
 +1 212 512 2000
 www.kierwright.com


Apple, Inc.

Apple Campus 2

**Corporate Auditorium
 Level 01 Plan**

1658
 08/09/11
 1/16"=1'-0"


P-17.00
 01

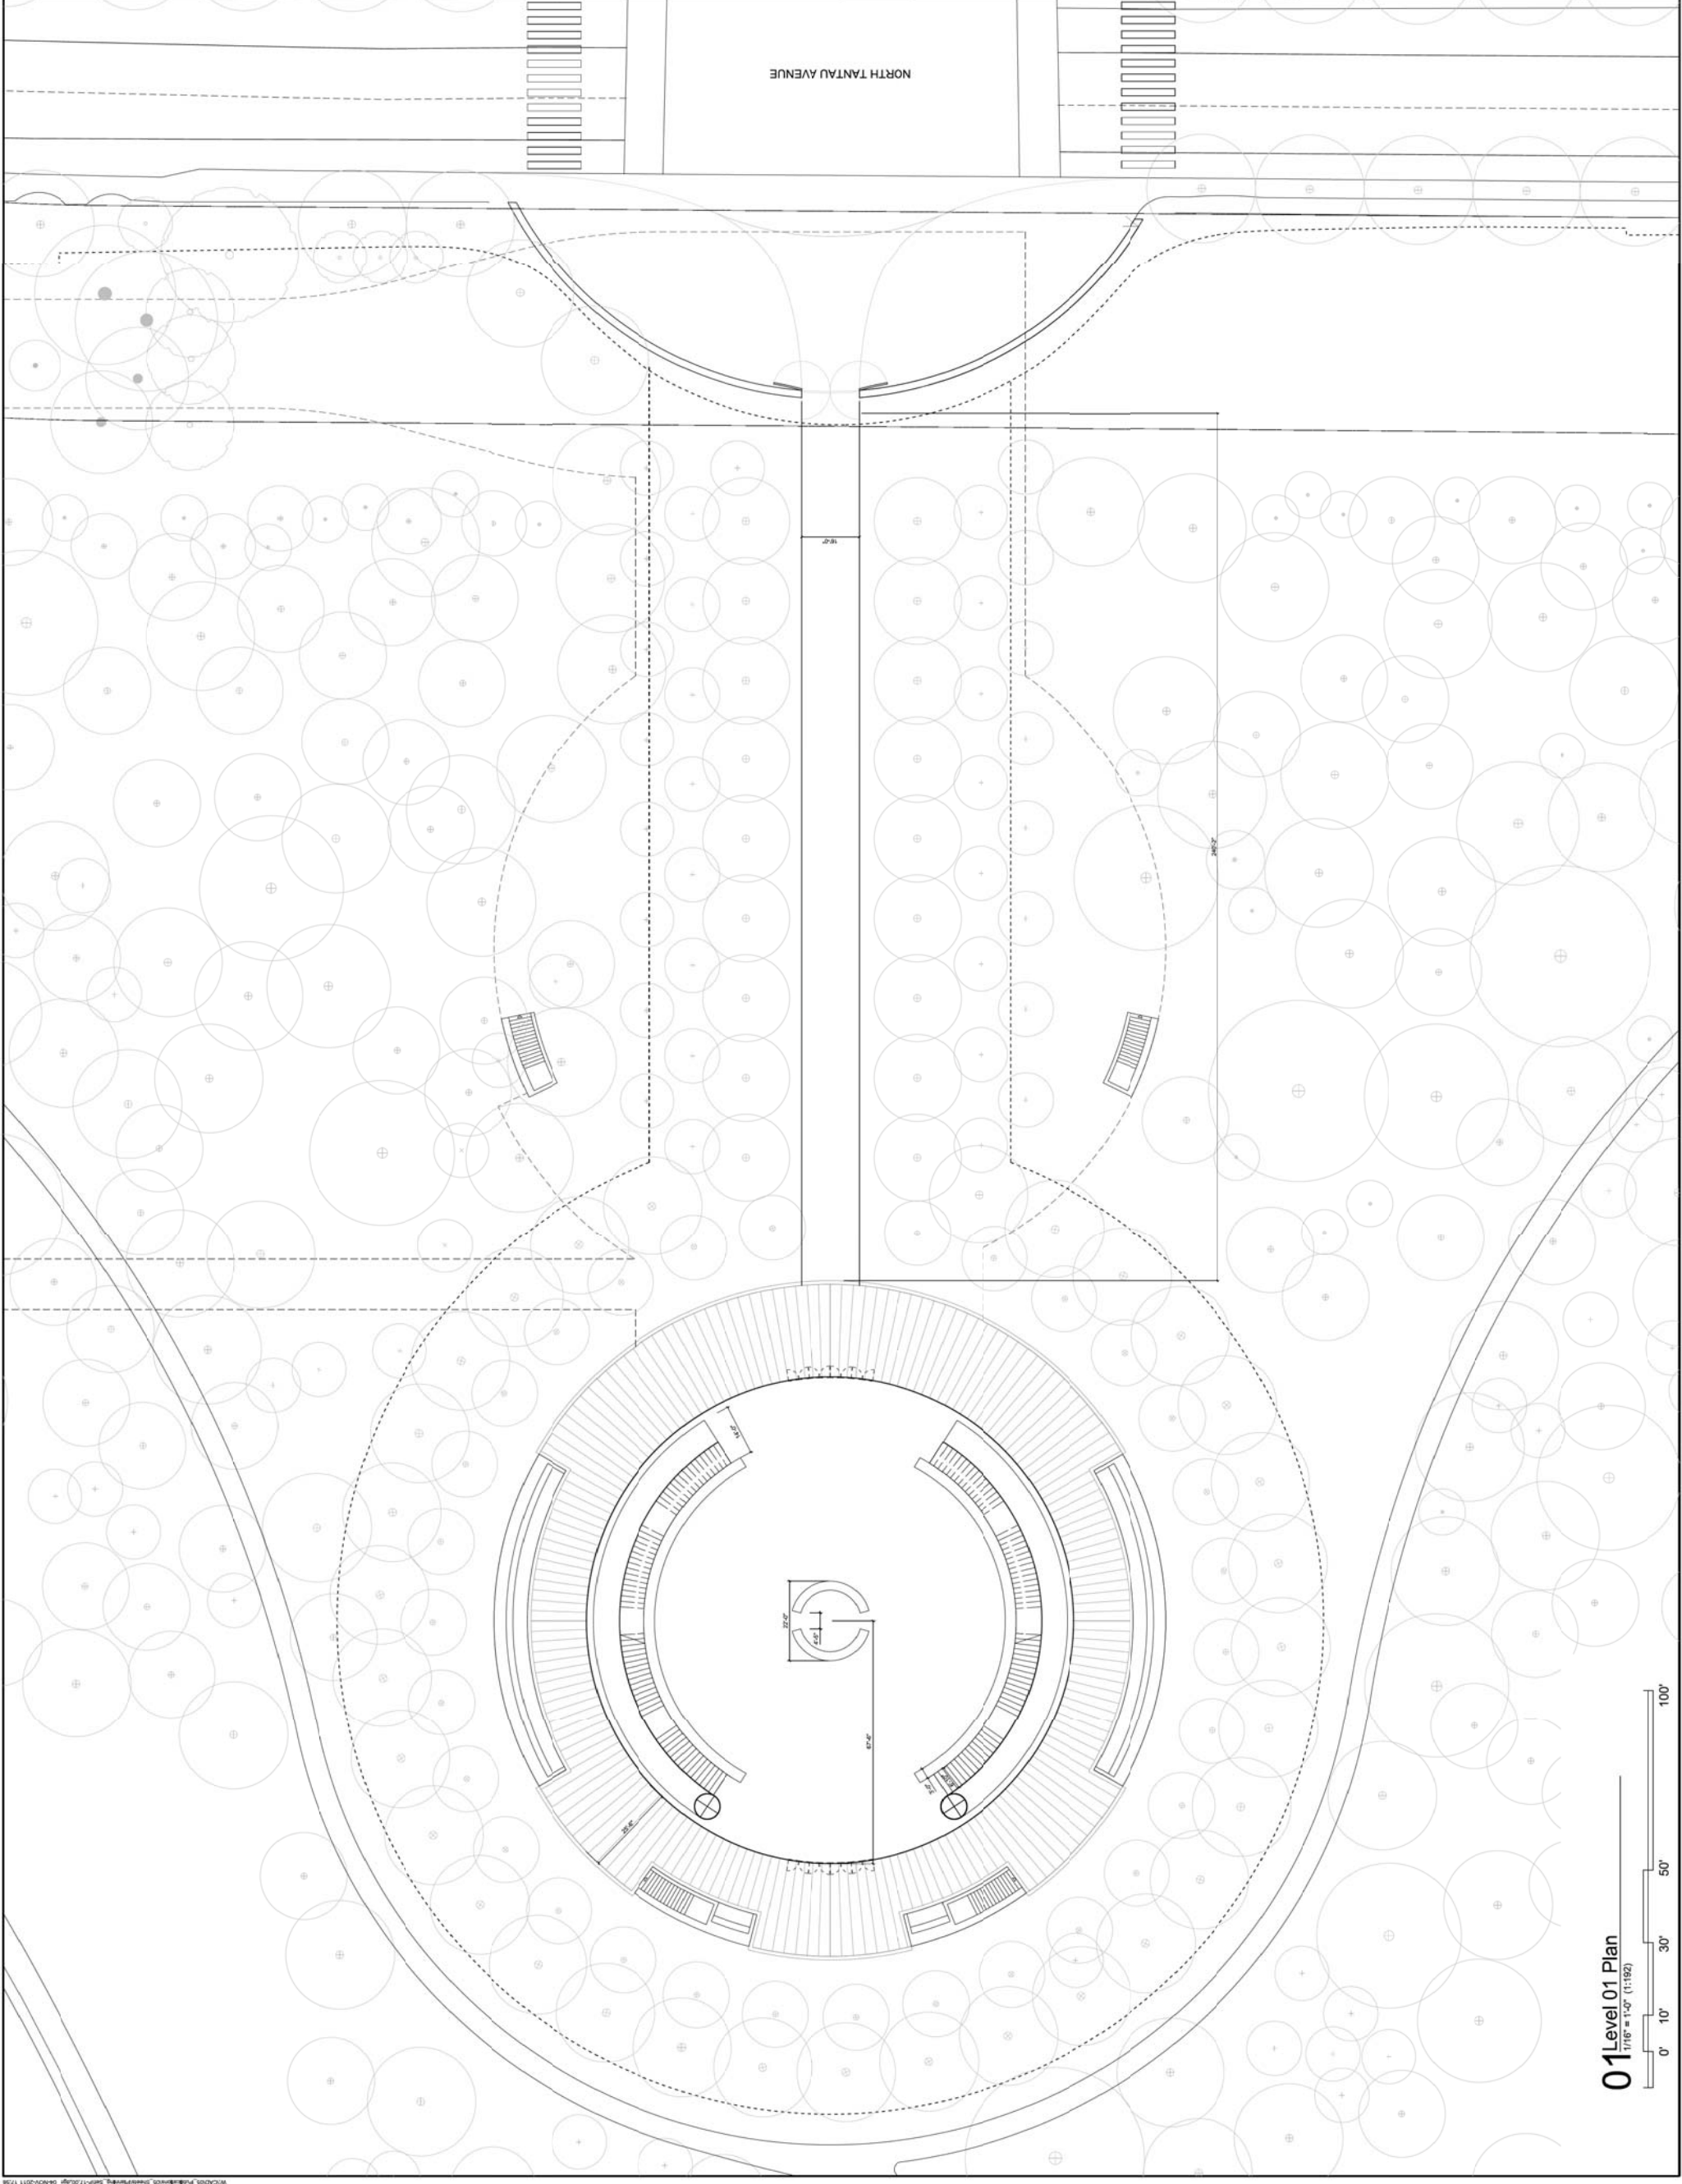

01 Level 01 Plan
 1/16" = 1'-0" (1:192)
 0' 10' 30' 50' 100'

General Notes:
 1. Do not scale drawings. Dimensions govern.
 2. All dimensions shall be verified on the building perimeter.
 3. All dimensions shall be verified in writing of any discrepancies.
 4. All dimensions shall be verified in writing of any discrepancies.
 5. Dimensions shown on this plan are approximate and for illustrative only.

Rev.	Date	Reason For Issue
01	11/06/11	Issuing Revision
02	08/09/11	Revised Development Permit

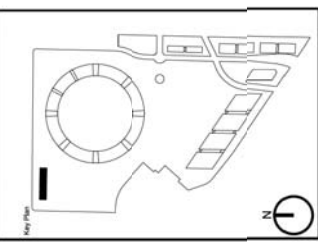

Foster + Partners
 225 Market Street
 San Francisco, CA 94102
 Phone: +1 415 774 2000
 Fax: +1 415 774 2001
 www.fosterpartners.com

ARUP
 1000 California Street, Suite 1000
 San Francisco, CA 94109
 Phone: +1 415 774 2000
 Fax: +1 415 774 2001
 www.arup.com

OLIN
 1000 California Street, Suite 1000
 San Francisco, CA 94109
 Phone: +1 415 774 2000
 Fax: +1 415 774 2001
 www.olin.com


KIER & WRIGHT
 1000 California Street, Suite 1000
 San Francisco, CA 94109
 Phone: +1 415 774 2000
 Fax: +1 415 774 2001
 www.kierwright.com

Apple, Inc.


Apple Campus 2

Corporate Fitness Center


1658 08/09/11 1/8"=1' 01

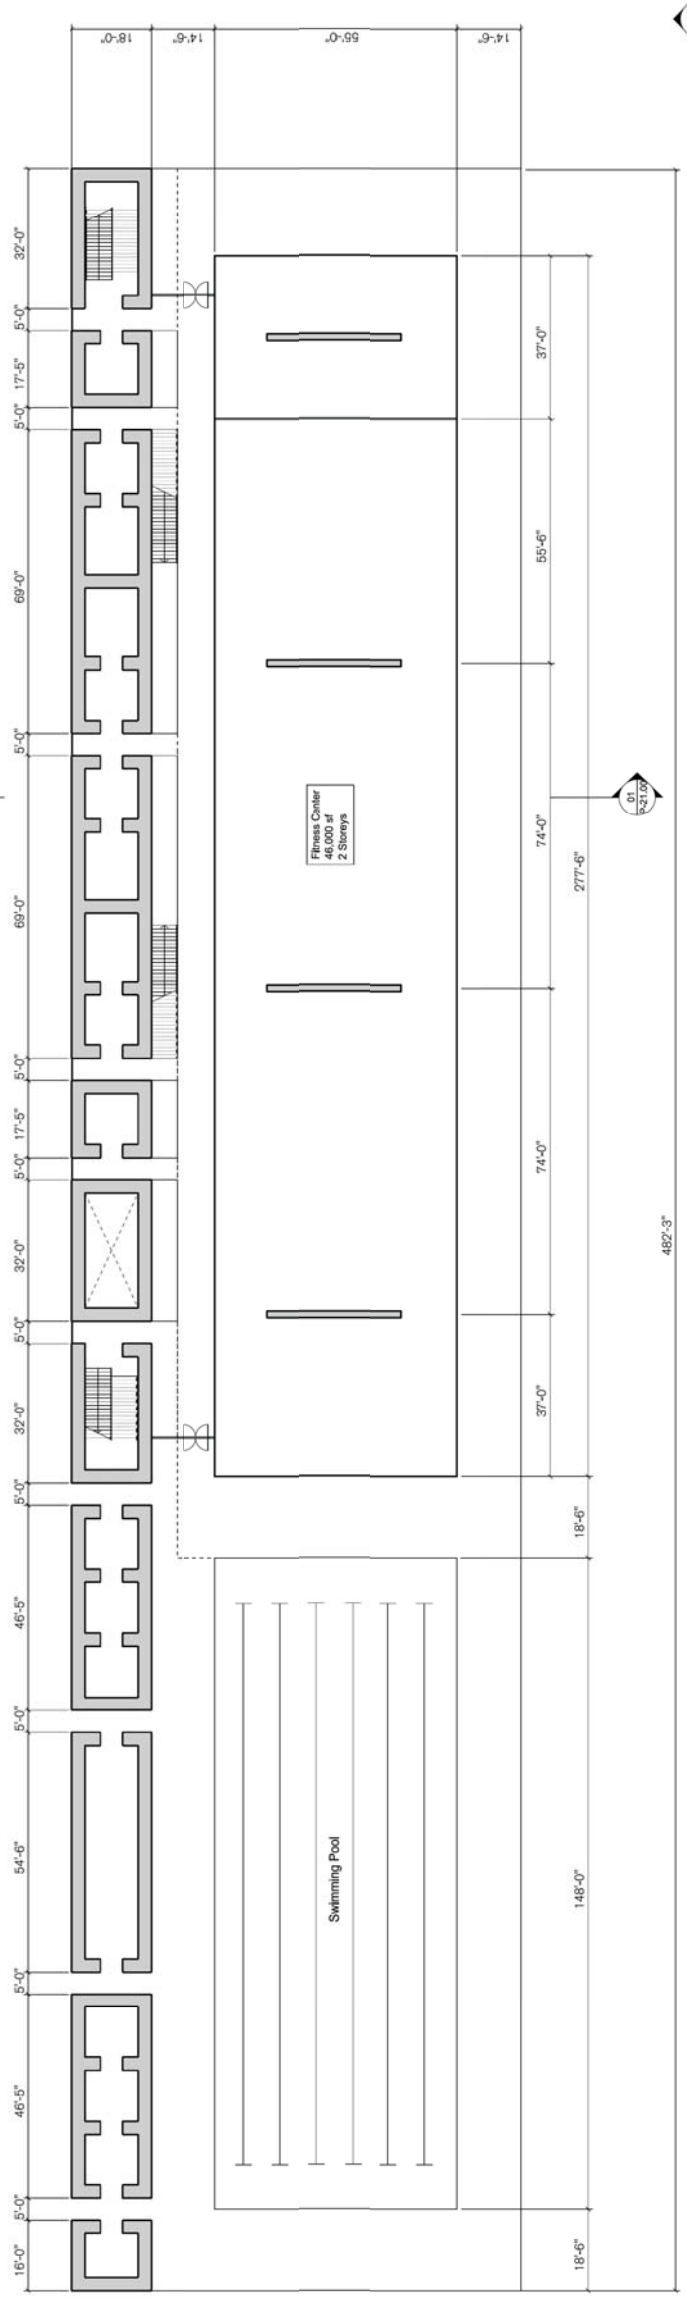

01 Level 1 Plan
 1/8" = 1'-0"

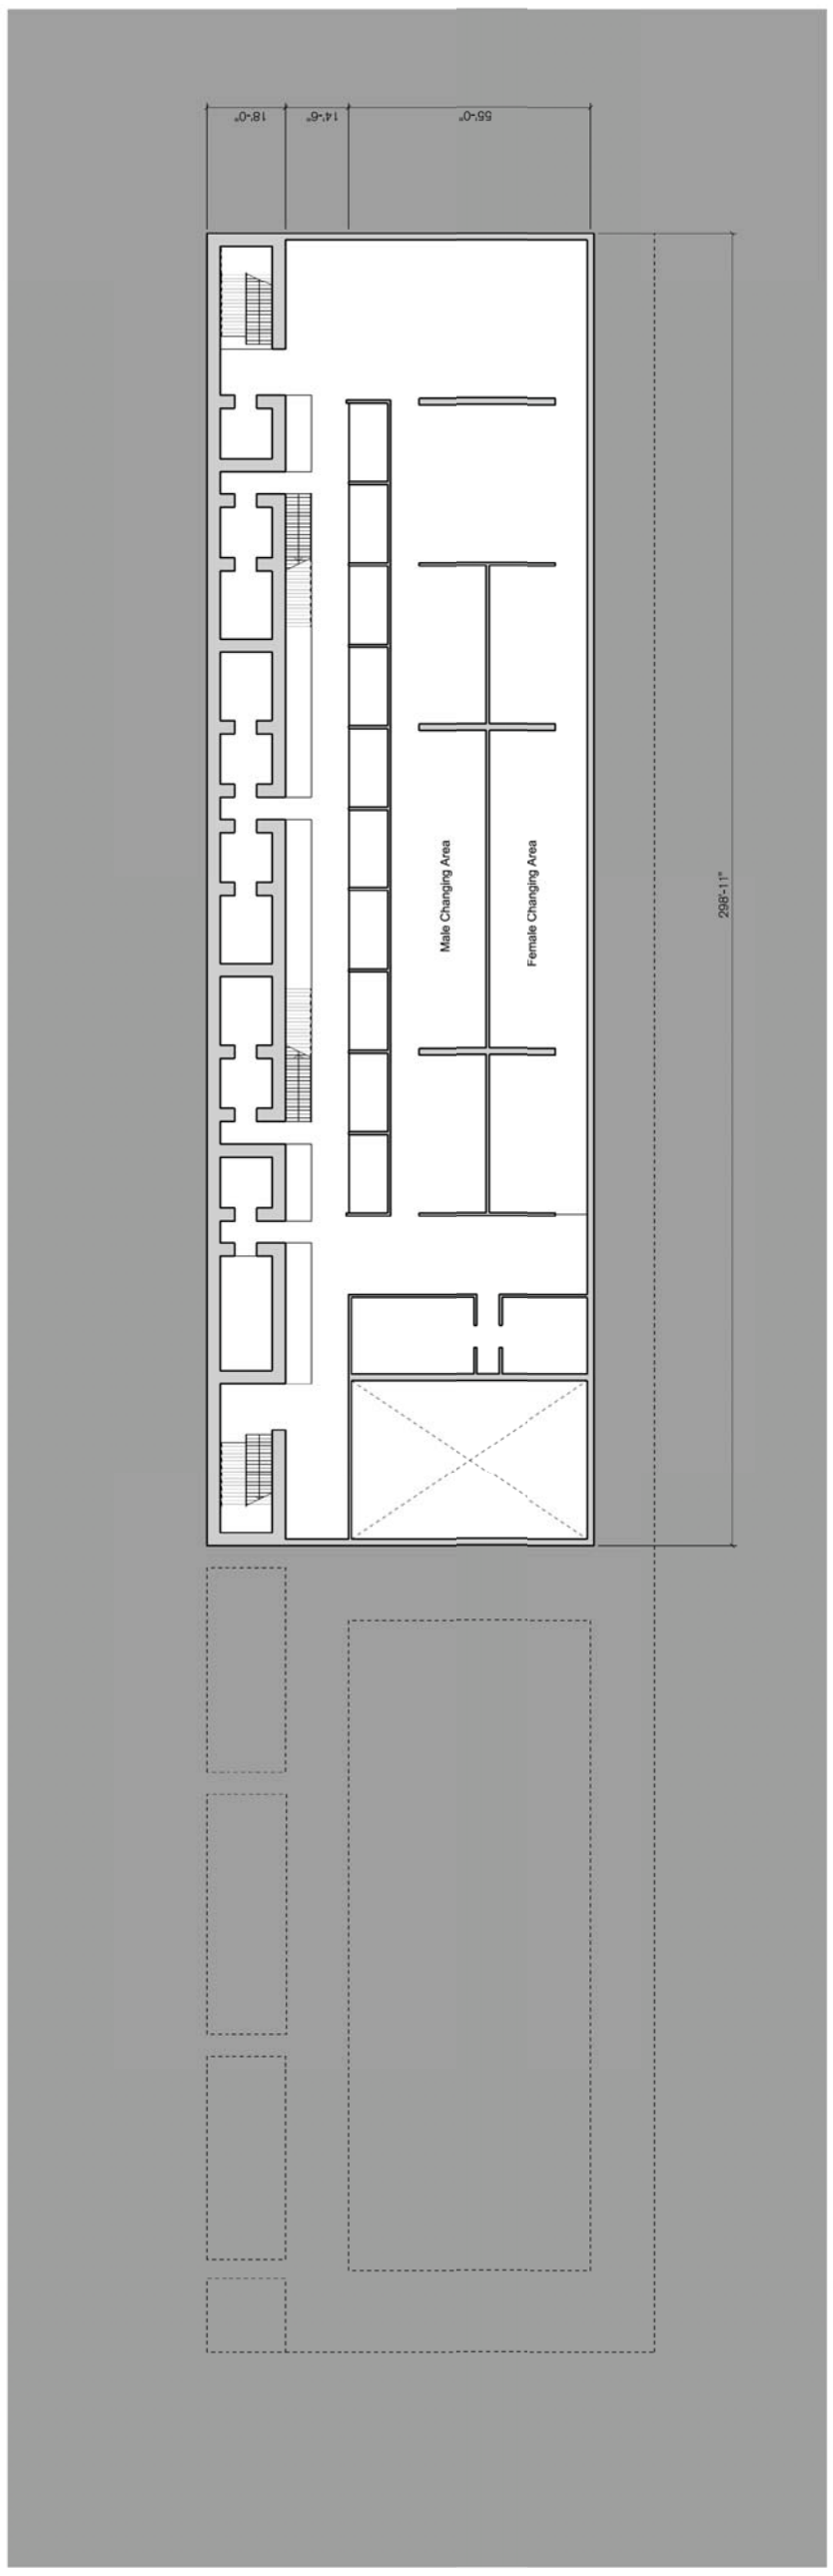

02 Basement Plan
 1/8" = 1'-0"

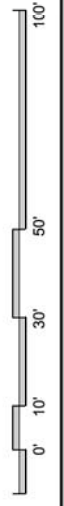

General Notes:
 1. See full scale drawings. Dimensions given.
 2. All dimensions shall be verified on the field prior to construction.
Rev	Date	Revised For
01	11/04/11	Planned Development Permit
02		
03		
04		
05		
06		
07		
08		
09		
10		
11		
12		
13		
14		
15		
16		
17		
18		
19		
20		



Any Plans



Foster + Partners
 Newark, 271 Market Blvd
 Lincoln, 2811 ANN
 Los Angeles, 1100 S. Flower St
 London, 100 Broad St
 New York, 225 W. 17th St
 San Francisco, 101 California St
 Seattle, 400 Westlake Ave N
 © Foster + Partners 2010

ARUP
 100 North 4th Avenue, L.L.C.
 100 North 4th Avenue, L.L.C.
OLIN
 LANDSCAPE ARCHITECTURE AND URBAN DESIGN
 1000 CALLE DE LAS ANIMAS, SUITE 100
 SAN ANTONIO, TEXAS 78205
 1705 THE MARKET PLACE, SUITE 200
 SAN ANTONIO, TEXAS 78205
 1000 CALLE DE LAS ANIMAS, SUITE 100
 SAN ANTONIO, TEXAS 78205


KIER & WRIGHT
 1000 CALLE DE LAS ANIMAS, SUITE 100
 SAN ANTONIO, TEXAS 78205
 1000 CALLE DE LAS ANIMAS, SUITE 100
 SAN ANTONIO, TEXAS 78205
 1000 CALLE DE LAS ANIMAS, SUITE 100
 SAN ANTONIO, TEXAS 78205

Client:
Apple, Inc.

Project:
Apple Campus 2

Project:
**Corporate Fitness Center
 Section and Elevation**


Project No:	18558	Date:	11/04/11	Scale:	1/8" = 1'
Sheet No:	P-21.00	Total Sheets:		00	

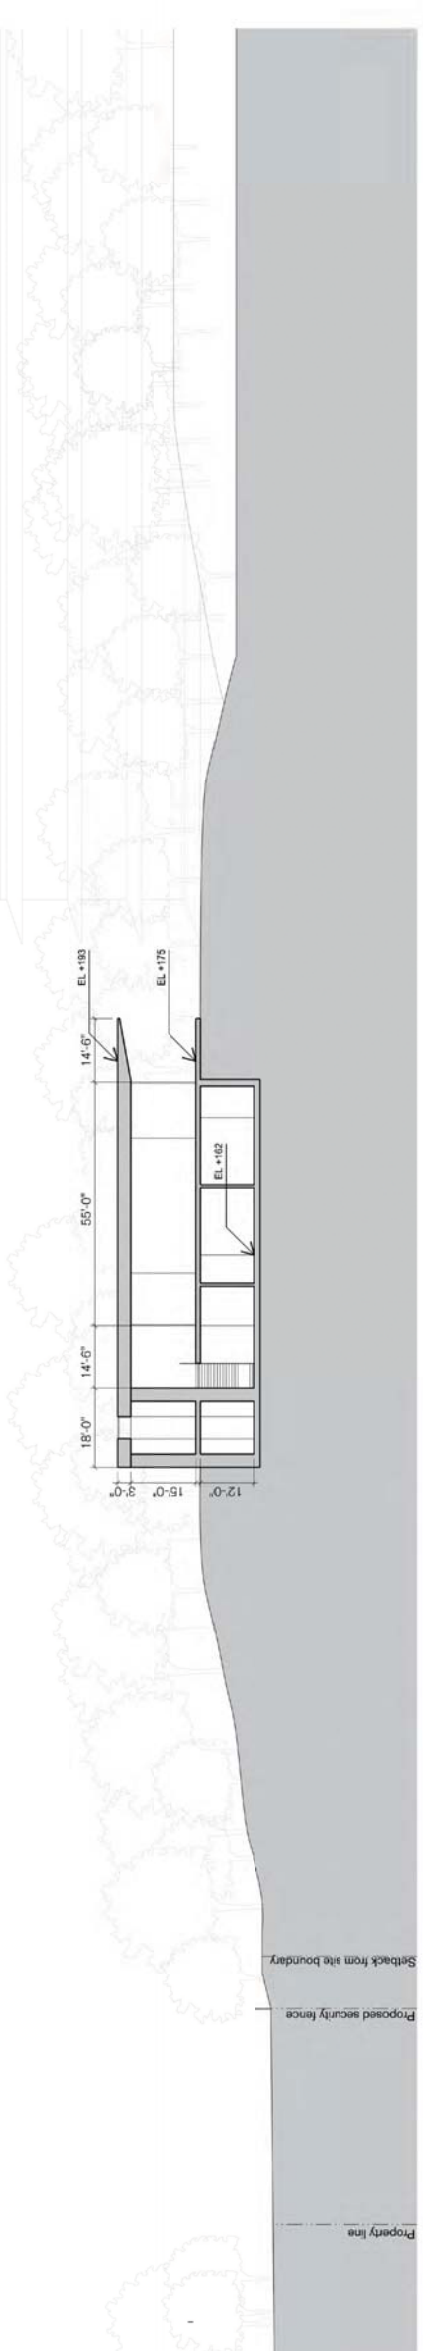

01 Section
 1/16" = 1'-0"




02 South Elevation
 1/16" = 1'-0"

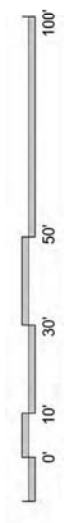

General Notes:
 1. Do not scale drawings. Dimensions govern.
 2. All dimensions shall be verified on site before proceeding.
 3. All dimensions shall be verified in writing by the architect.
Rev.	Date	Description
01	11/08/11	Revised Section
02	08/08/11	Revised Section
03	08/08/11	Revised Section
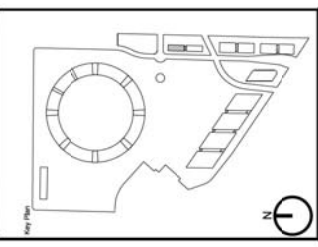

Foster + Partners
 27 North Canal
 London EC6A 3TA
 +44 (0)20 7799 1000
 +44 (0)20 7799 1001
 © Foster + Partners 2010

ARUP
 10000 Wilshire Blvd
 Los Angeles, CA 90024
 +1 (310) 555-4000
 +1 (310) 555-4001
 © Arup 2010


OLIN
 LANDSCAPE ARCHITECTURE AND URBAN DESIGN
 1000 Wilshire Blvd, Suite 1000
 Los Angeles, CA 90024
 +1 (310) 555-4000
 +1 (310) 555-4001
 © Olin 2010

KIER & WRIGHT
 1000 Wilshire Blvd, Suite 1000
 Los Angeles, CA 90024
 +1 (310) 555-4000
 +1 (310) 555-4001
 © Kier & Wright 2010


Apple, Inc.

Apple Campus 2

Project Name	Proposed Research and Development Buildings
Project No.	P-23.00
Issue No.	01
Issue Date	08/08/11
Scale	1/8" = 1'

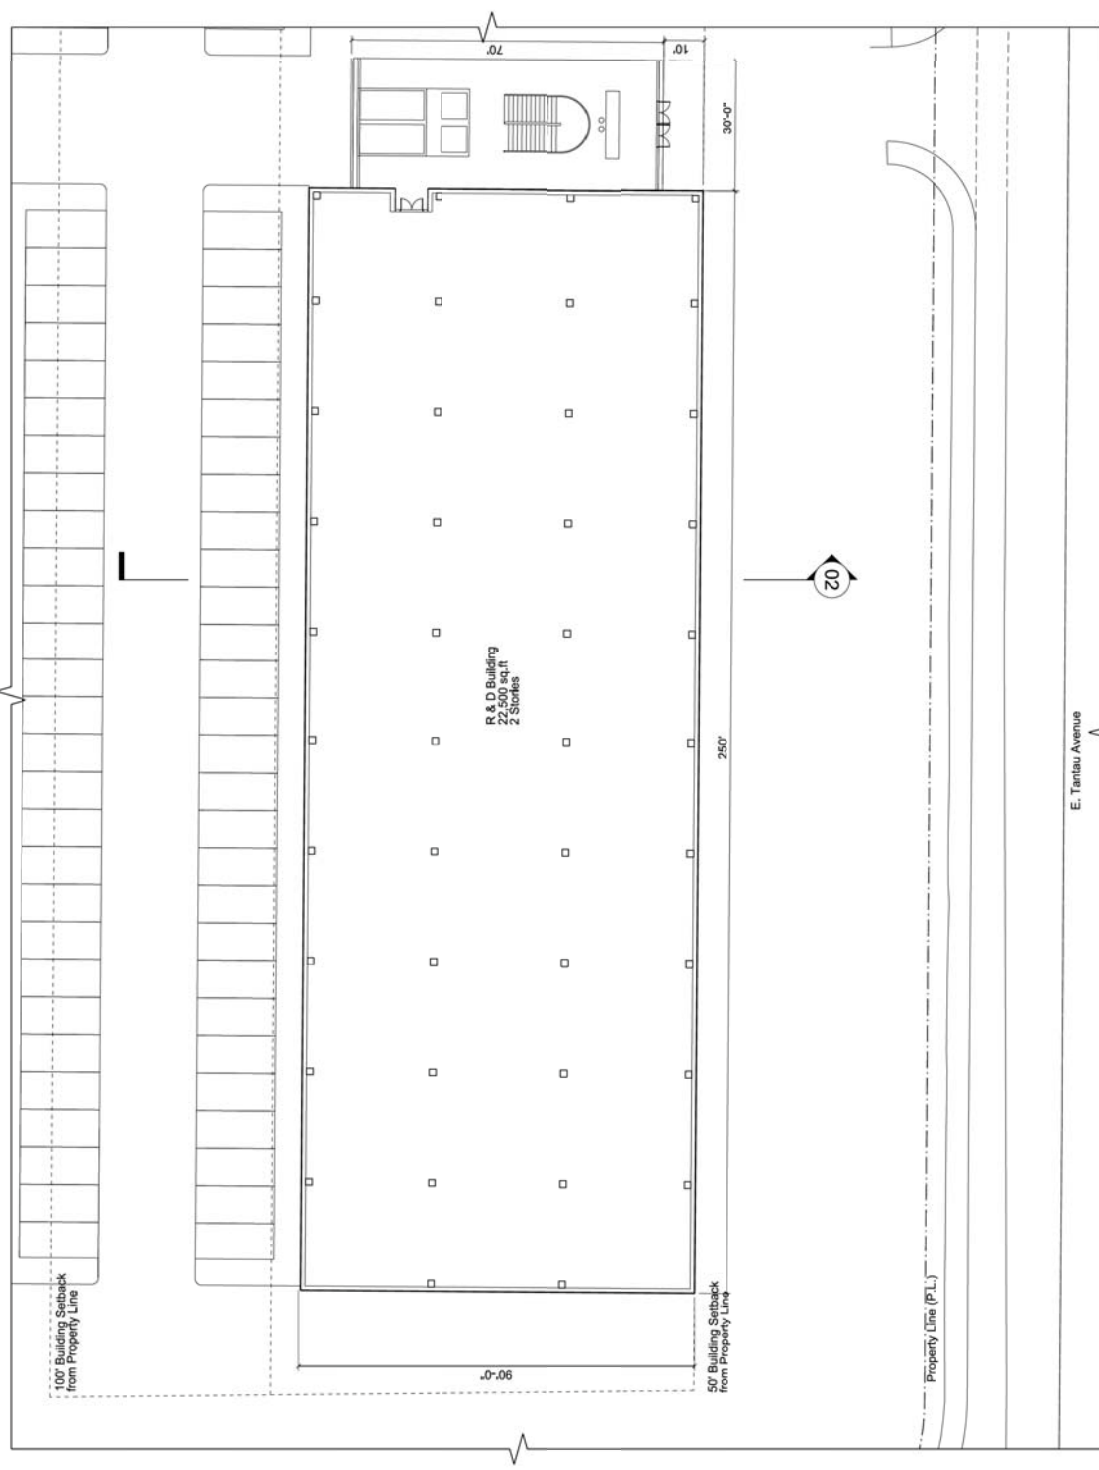


01 Typical Plan
 1/8" = 1'

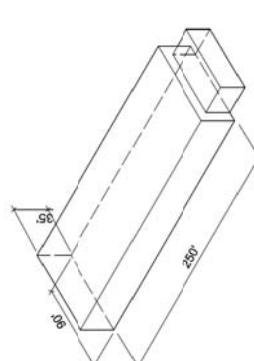

Isometric View

NOTE
 For Massing purposes only. Architectural drawings to follow.

Research Facilities	
Zoning Area of Facility (85 x 250)	P(MP) 45,000 sf
Area of Facility (150 x 250)	37,500 sf
Total Number of Facilities	6
Research Facilities Total Area	300,000 sf

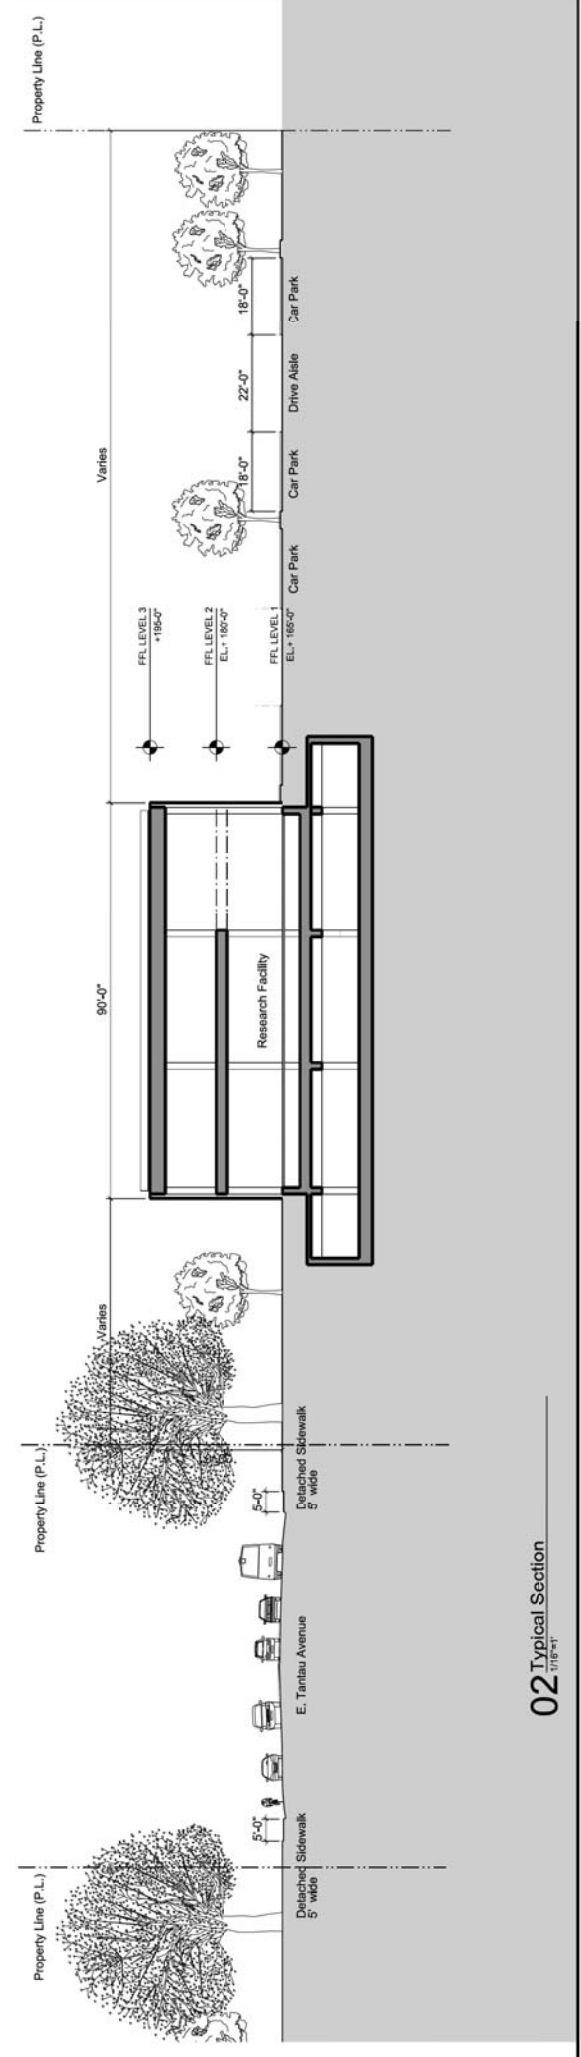

02 Typical Section
 1/8" = 1'