




FIRST FLOOR - EXISTING	SCALE 1:50	REVISIONS		A 01
		MM/DD/YY	REMARKS	
		1	--/--/-- ...	
		2	--/--/-- ...	
		3	--/--/-- ...	
		4	--/--/-- ...	
		5	--/--/-- ...	

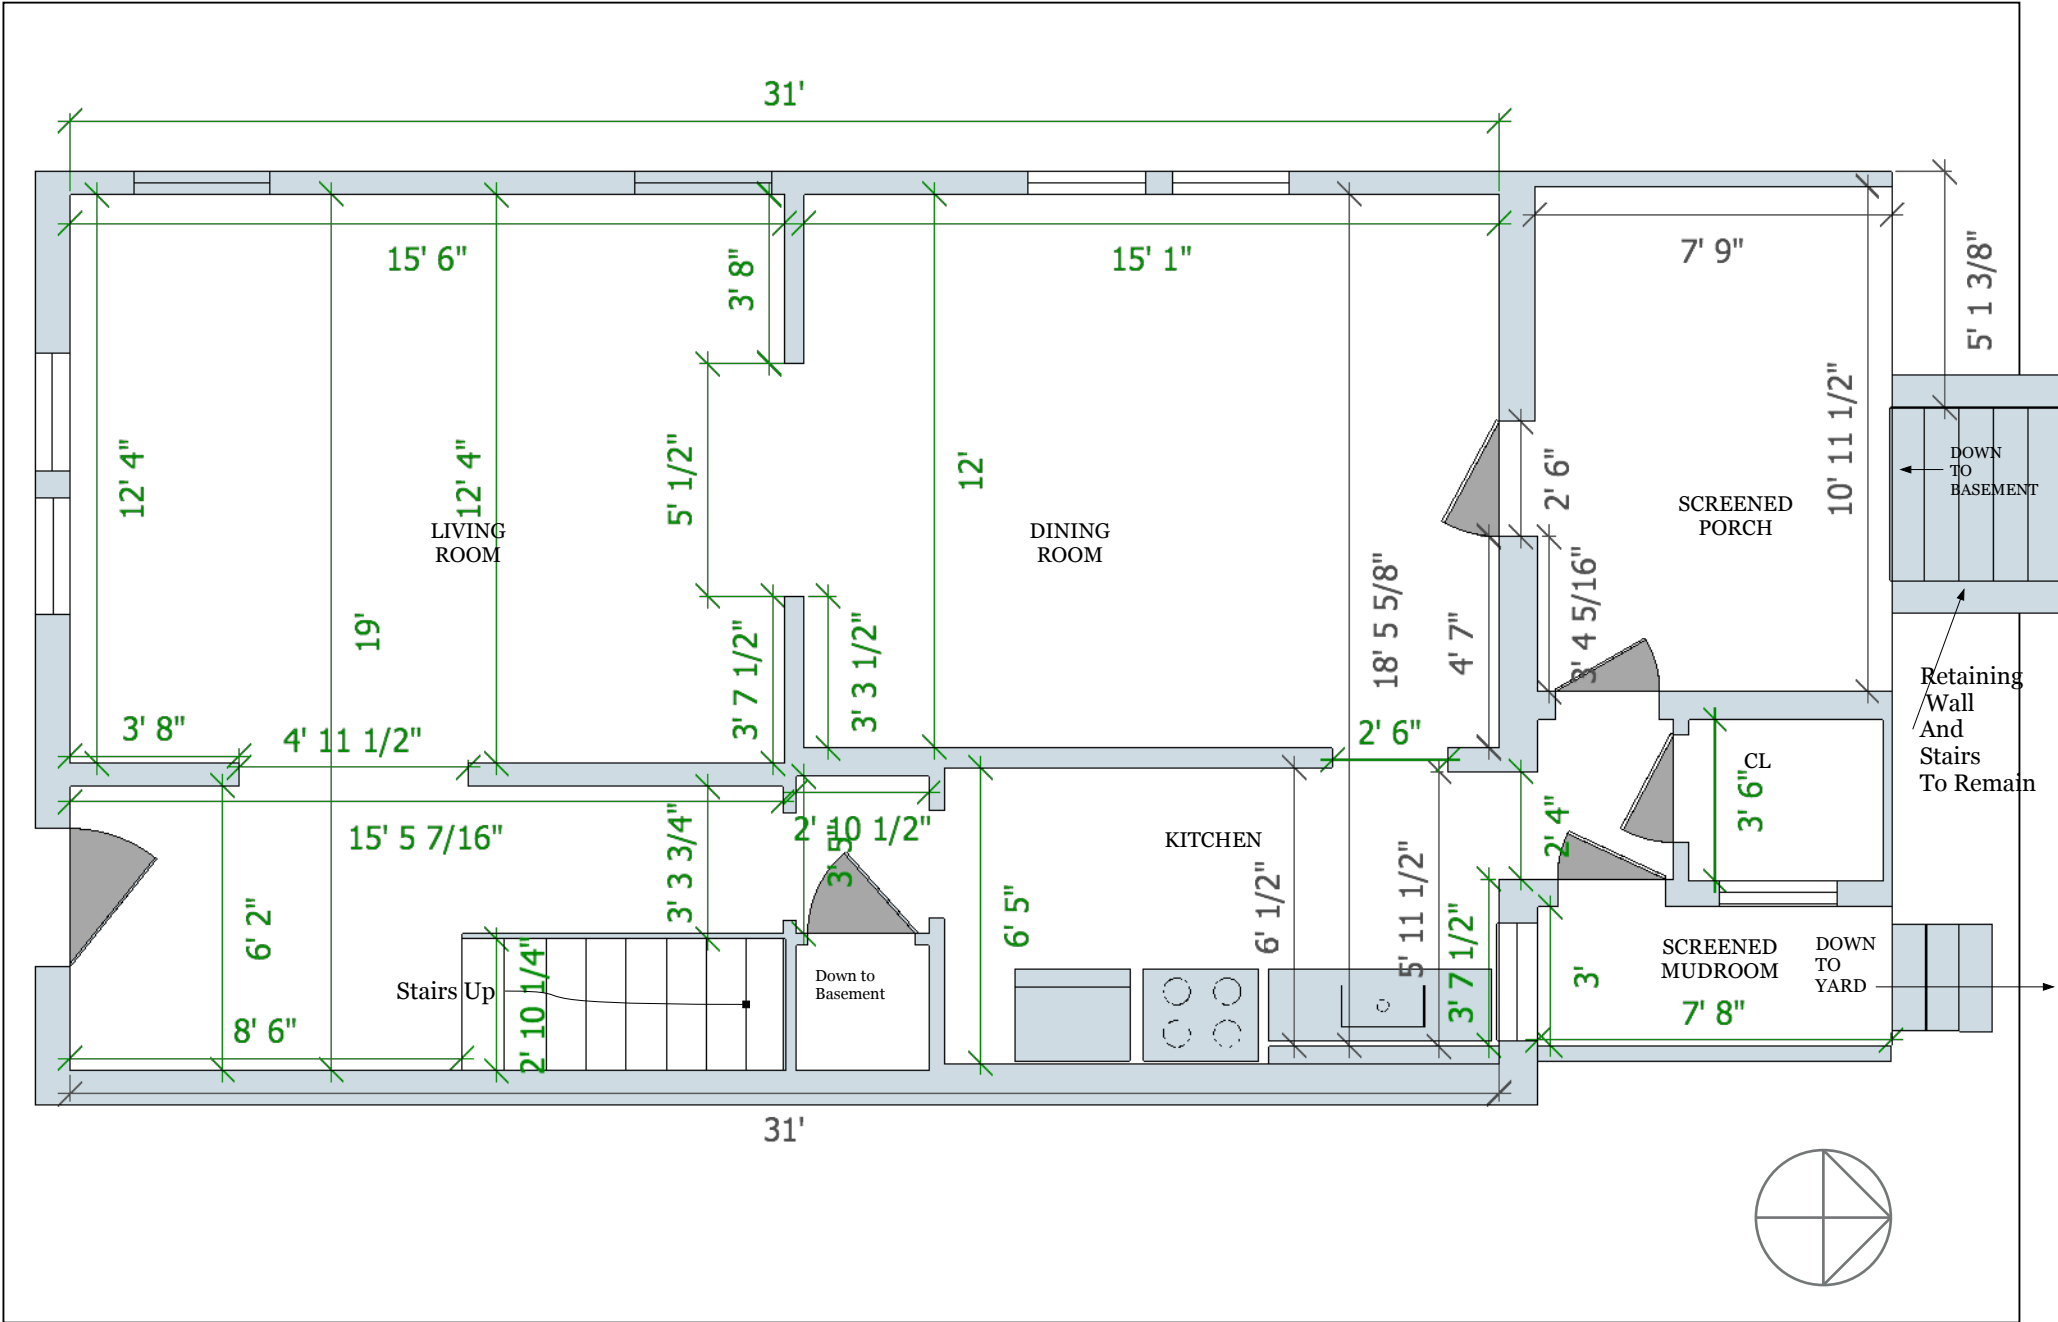

FIRST FLOOR - EXISTING
W/ MEASUREMENTS

SCALE 1:50

REVISIONS		
	MM/DD/YY	REMARKS
1	__/__/__	...
2	__/__/__	...
3	__/__/__	...
4	__/__/__	...
5	__/__/__	...

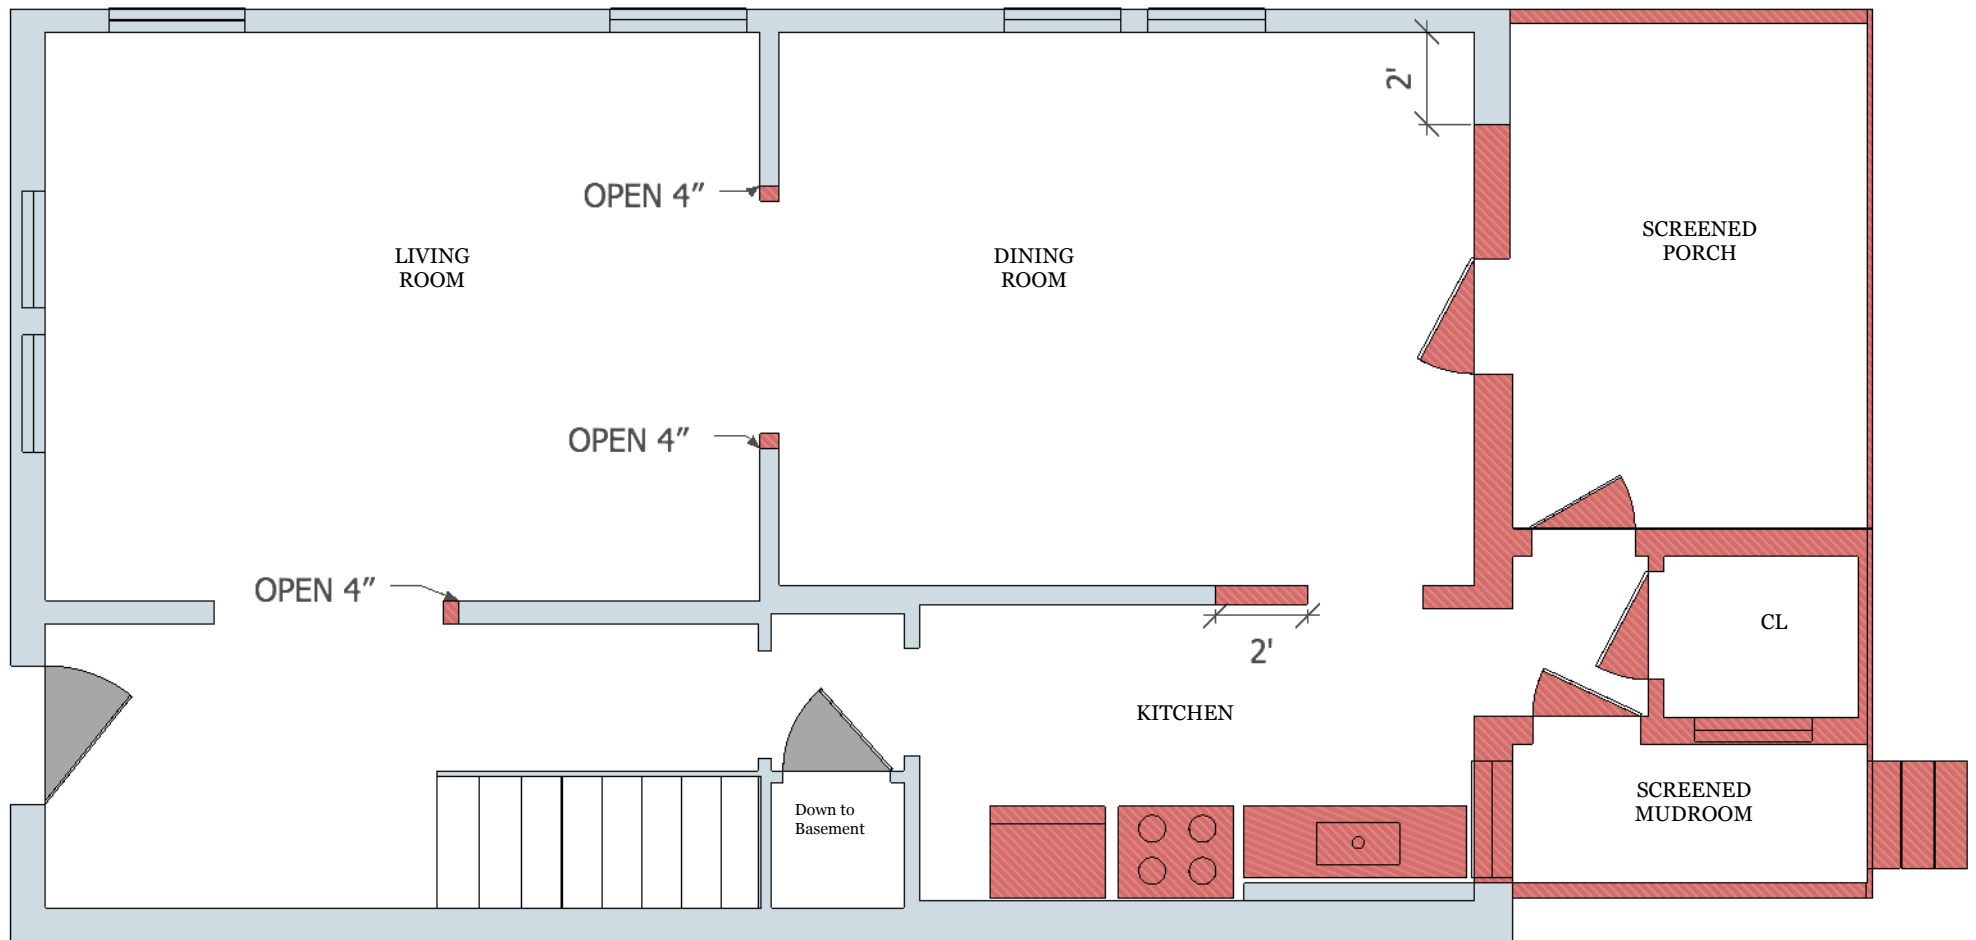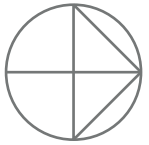

FIRST FLOOR - DEMOLITION


SCALE 1:50

REVISIONS

	MM/DD/YY	REMARKS
1	--/--/--	...
2	--/--/--	...
3	--/--/--	...
4	--/--/--	...
5	--/--/--	...

03



A

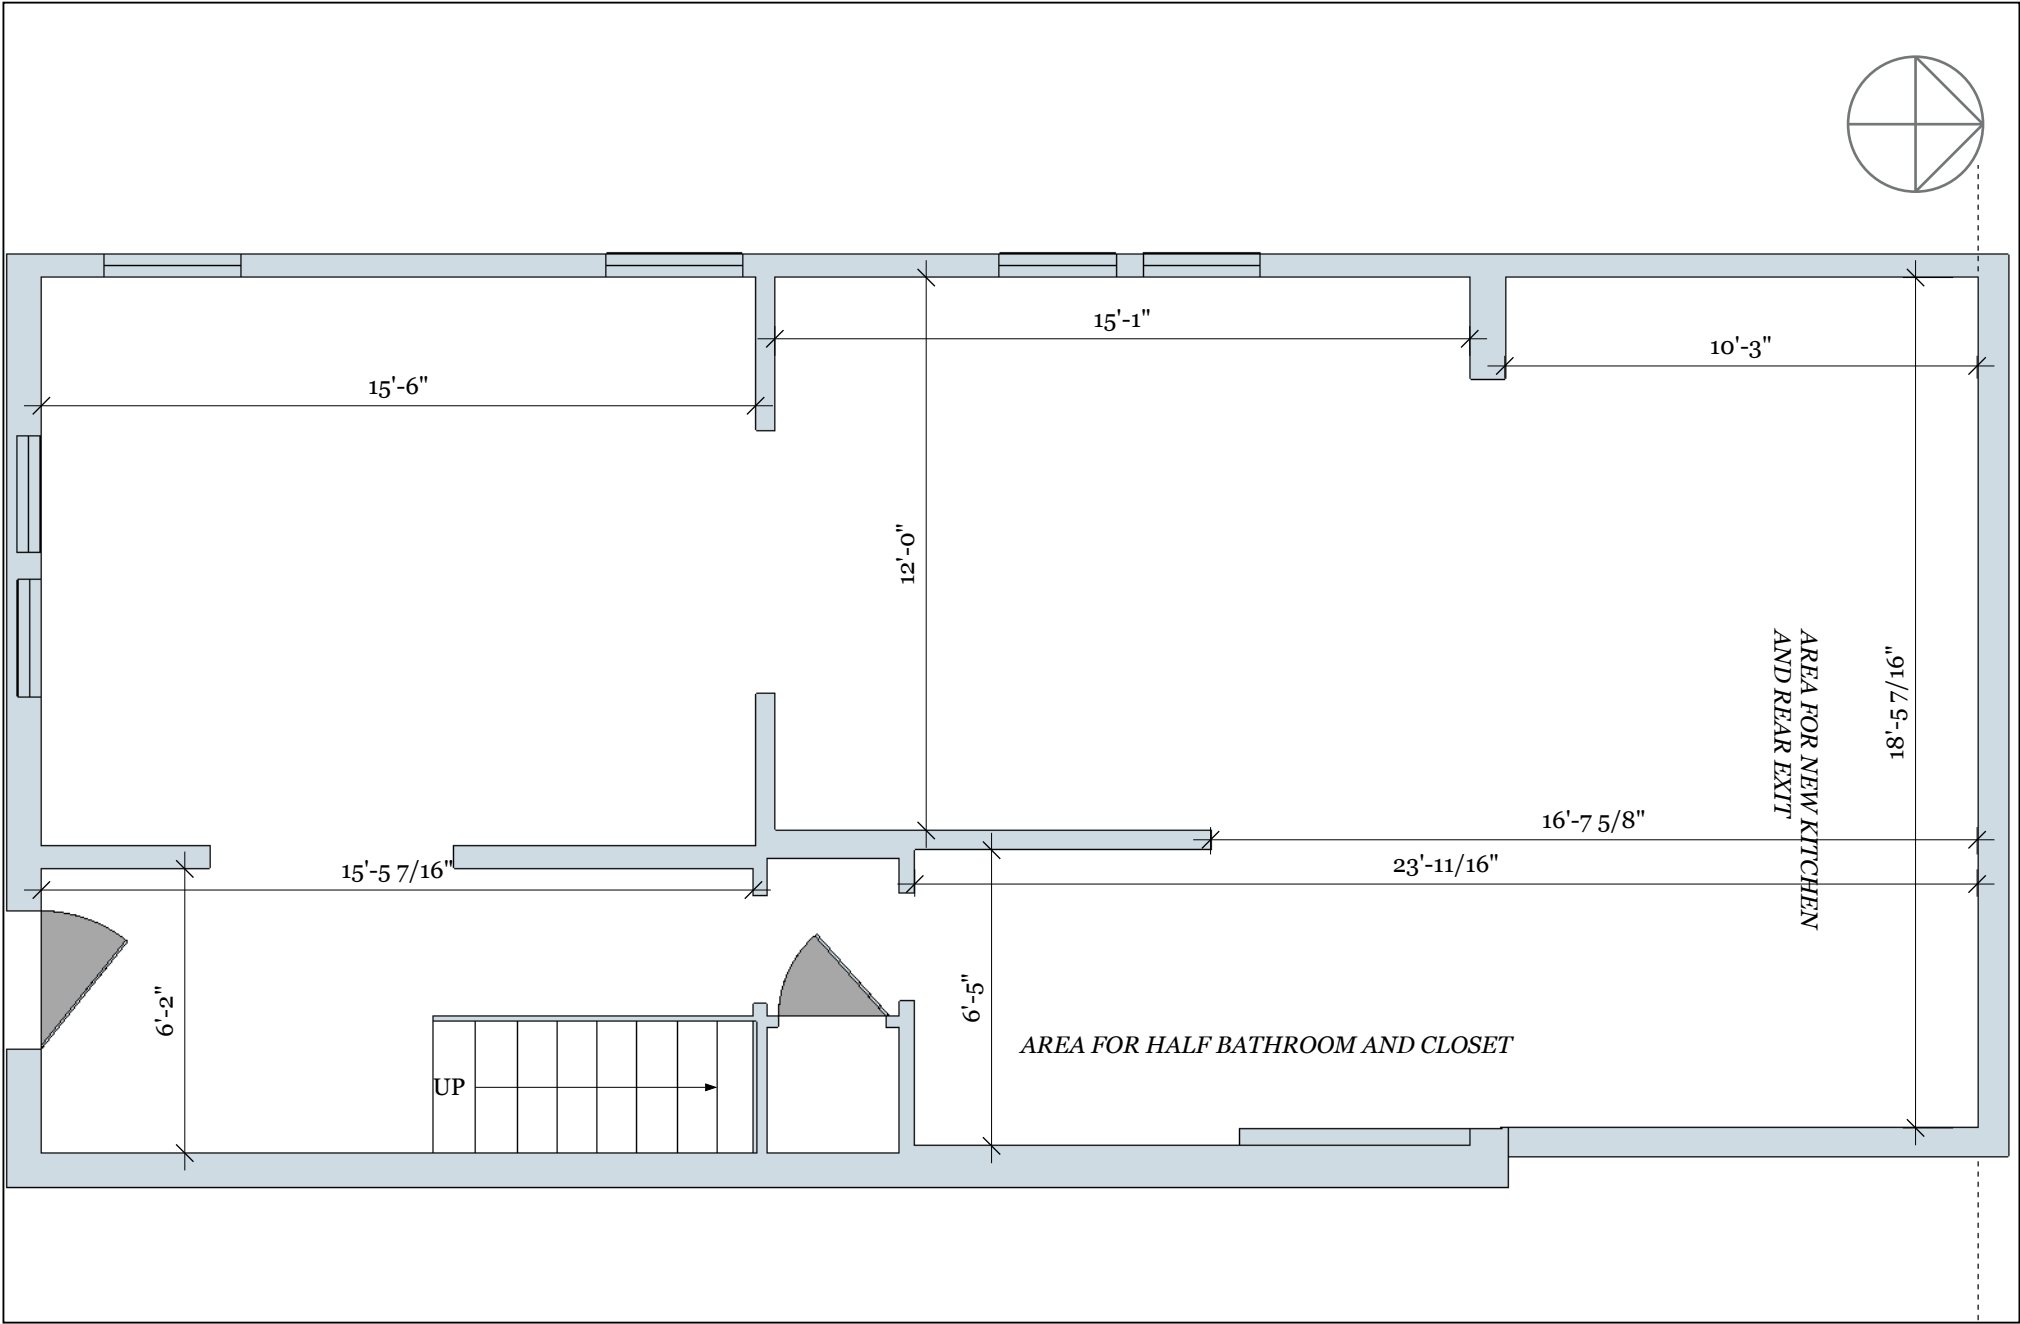

NEW FOOTPRINT - FIRST FLOOR

SCALE 1:50

REVISIONS		
	MM/DD/YY	REMARKS
1	--/--/--	...
2	--/--/--	...
3	--/--/--	...
4	--/--/--	...
5	--/--/--	...

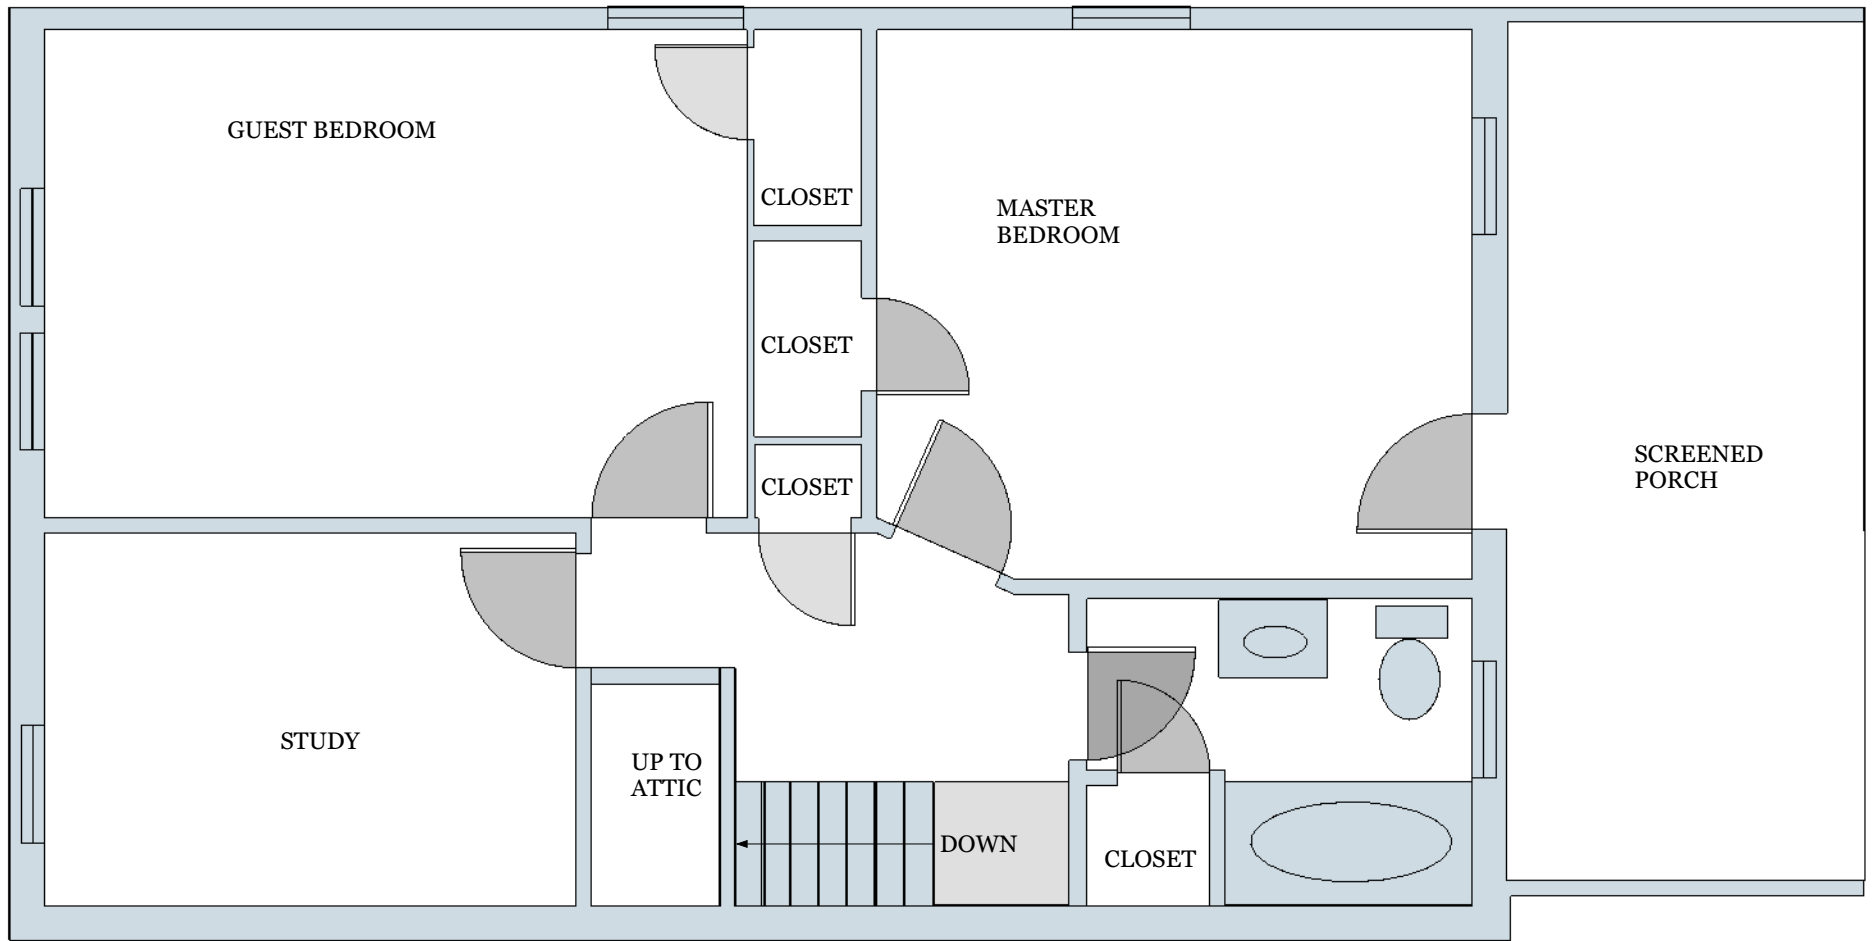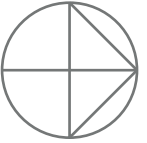

SECOND FLOOR - EXISTING



SCALE 1:50

REVISIONS

	MM/DD/YY	REMARKS
1	--/--/--	...
2	--/--/--	...
3	--/--/--	...
4	--/--/--	...
5	--/--/--	...

A 05

A

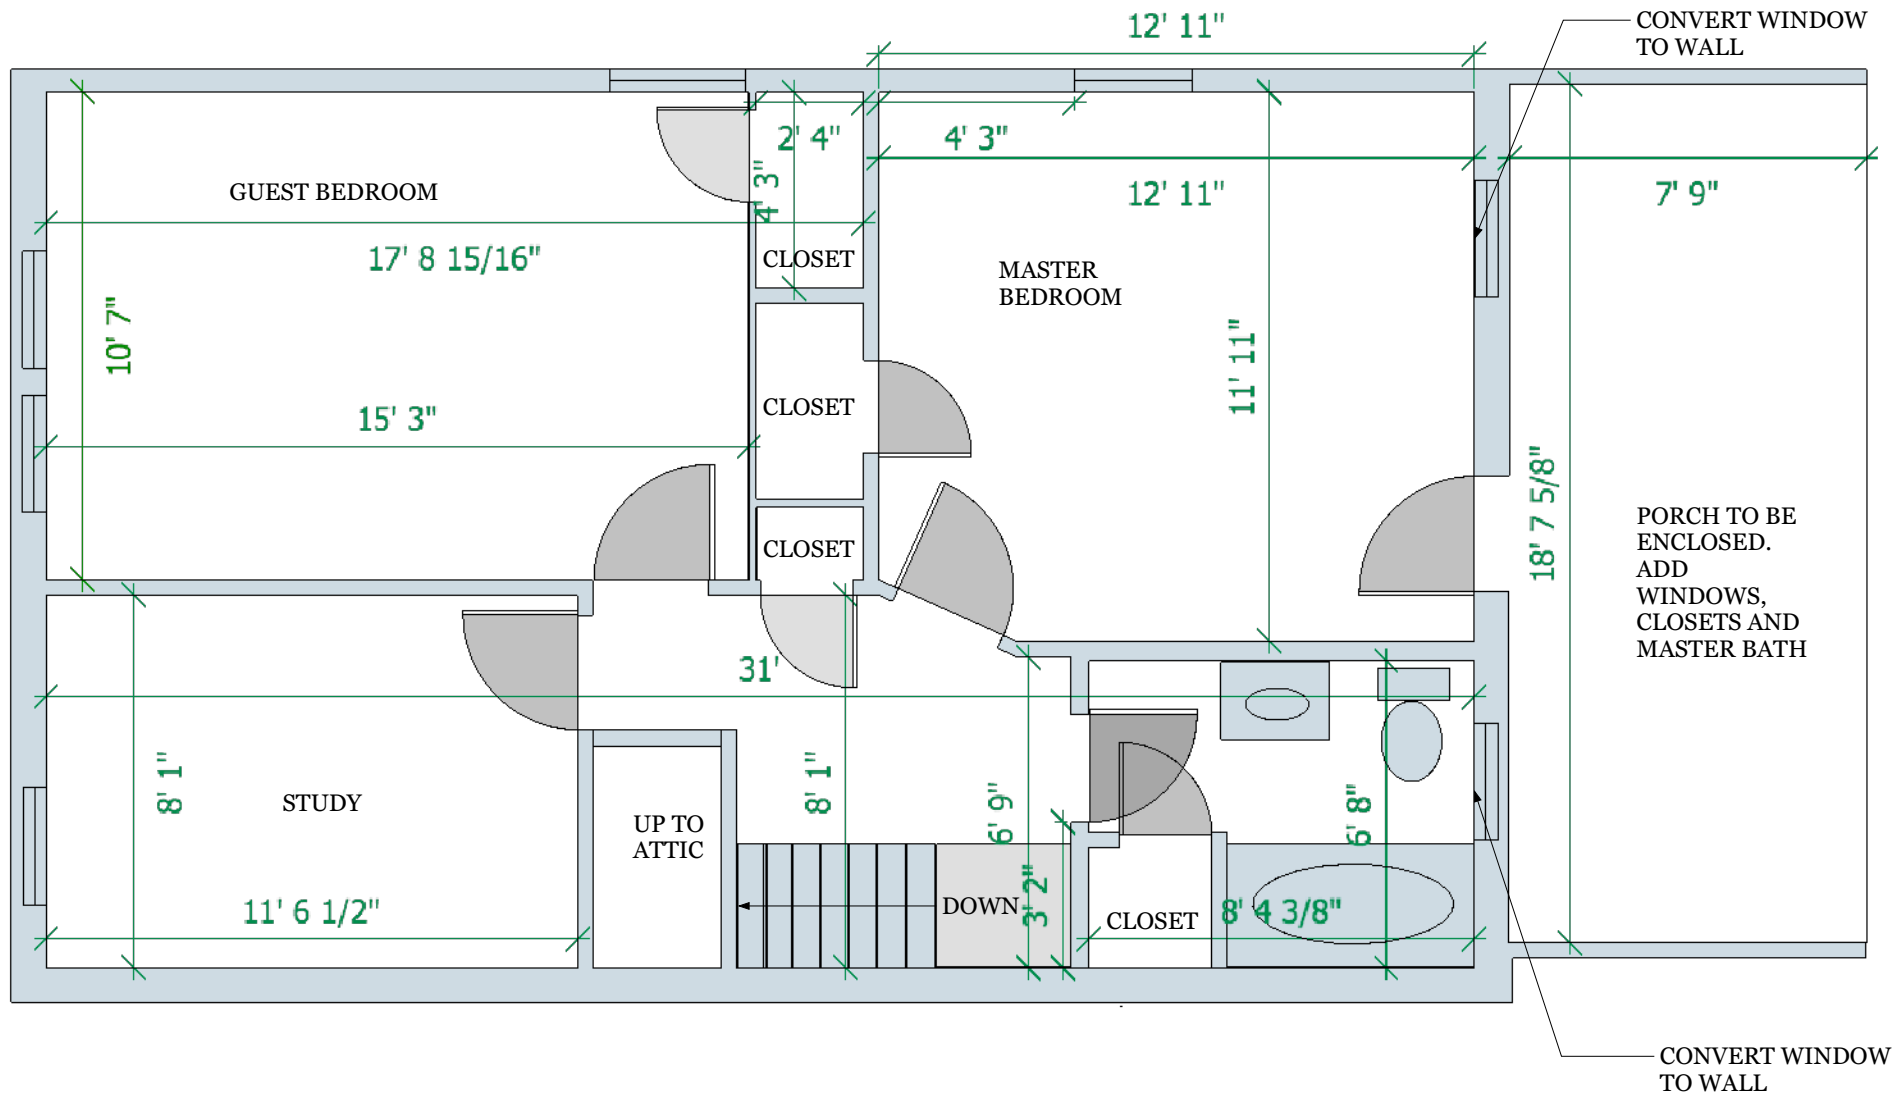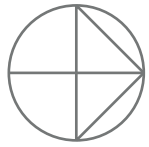

SECOND FLOOR - WITH DIMENSIONS


SCALE 1:50

REVISIONS

	MM/DD/YY	REMARKS
1	__/__/__	...
2	__/__/__	...
3	__/__/__	...
4	__/__/__	...
5	__/__/__	...

A 06

A

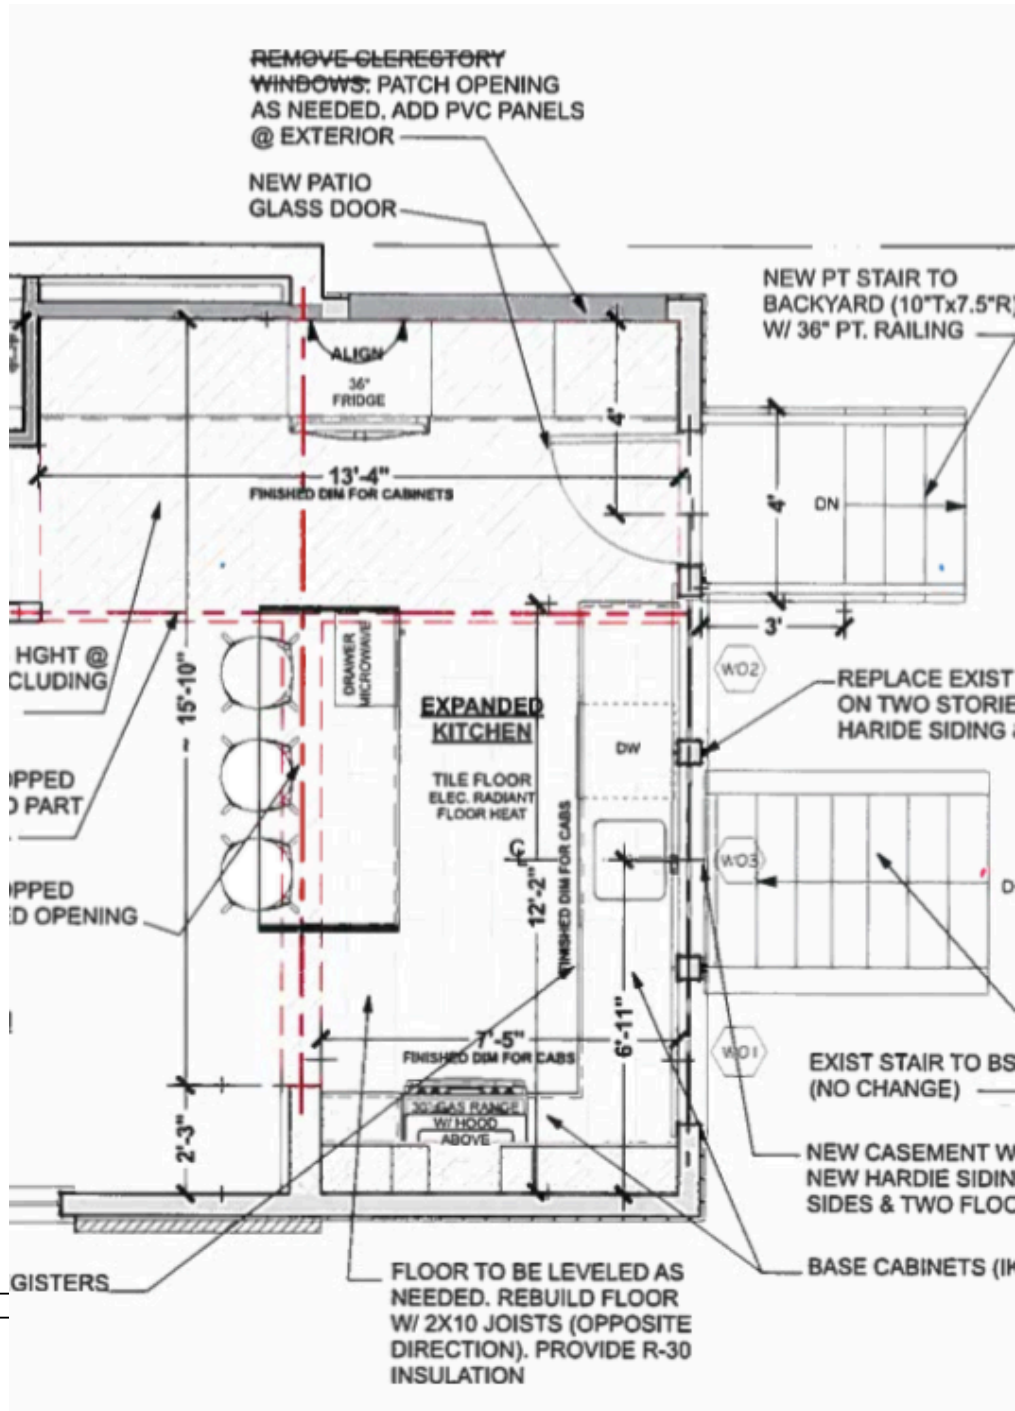

EXAMPLE OF KITCHEN LAYOUT IN NEIGHBOR'S HOME (THEIR HOME IS MİRRORED VERTICALLY FROM OURS)




REVISIONS		
	MM/DD/YY	REMARKS
1	___/___/___	...
2	___/___/___	...
3	___/___/___	...
4	___/___/___	...
5	___/___/___	...

FLOOR PLAN OF NEIGHBOR’S HOME’S RENOVATION (SAME ORIGINAL FLOORPLAN AS OURS)



					REVISIONS		A 08
					MM/DD/YY	REMARKS	
		1	--/--/--	...			
		2	--/--/--	...			
		3	--/--/--	...			
		4	--/--/--	...			
		5	--/--/--	...			

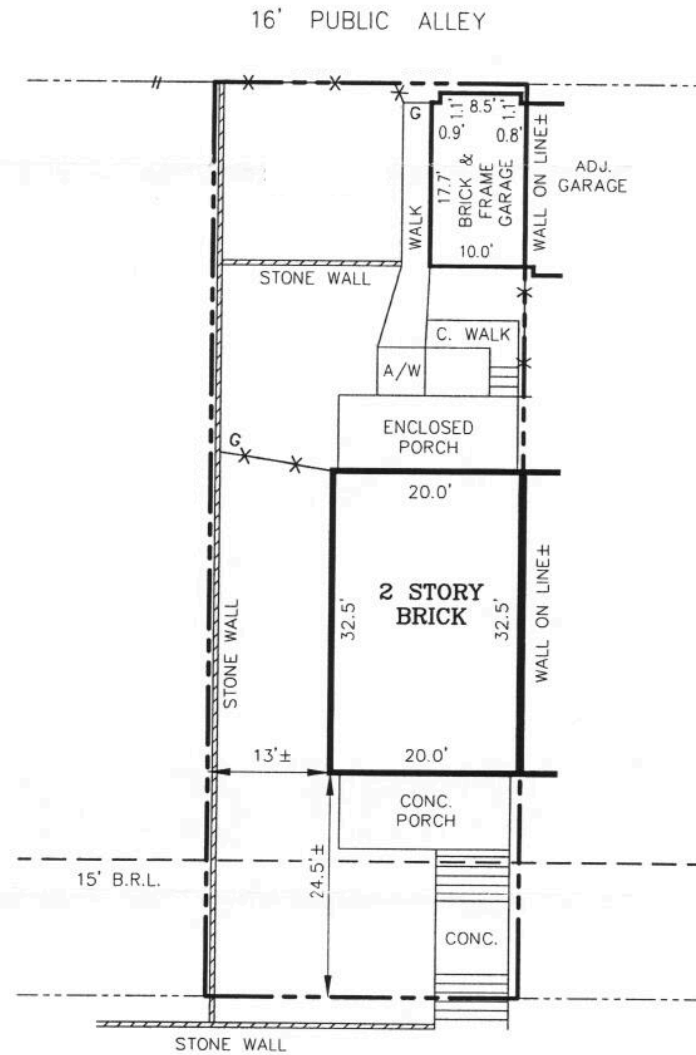

Scale 1" = 20'

PROPERTY SURVEY

REVISIONS

	MM/DD/YY	REMARKS
1	--/--/--	...
2	--/--/--	...
3	--/--/--	...
4	--/--/--	...
5	--/--/--	...

09

A