

P&D Builders - Job # 1283



2 REAR ELEVATION



1 FRONT ELEVATION

ELEVATION MATERIAL LEGEND


- SHINGLES
- BOARD & BATTEN SIDING
- VINYL SIDING
- CULTURED STONE
- CULTURED STONE WATER TABLE

#	DATE	ISSUED WITH: CHANGE DESCRIPTION



	SCALE: 1/4" = 1'-0"
	SHEET # / DESCRIPTION
	EXTERIOR ELEVATIONS
	A2-1
SCOTT D. BAKER, LICENSE #14654 EXPIRATION DATE 12/31/2017	DATE: 10.04.2017
	PRICING SET
	SBA STUDIOS PROJECT # 2017-344

P&D Builders - Job # 1283

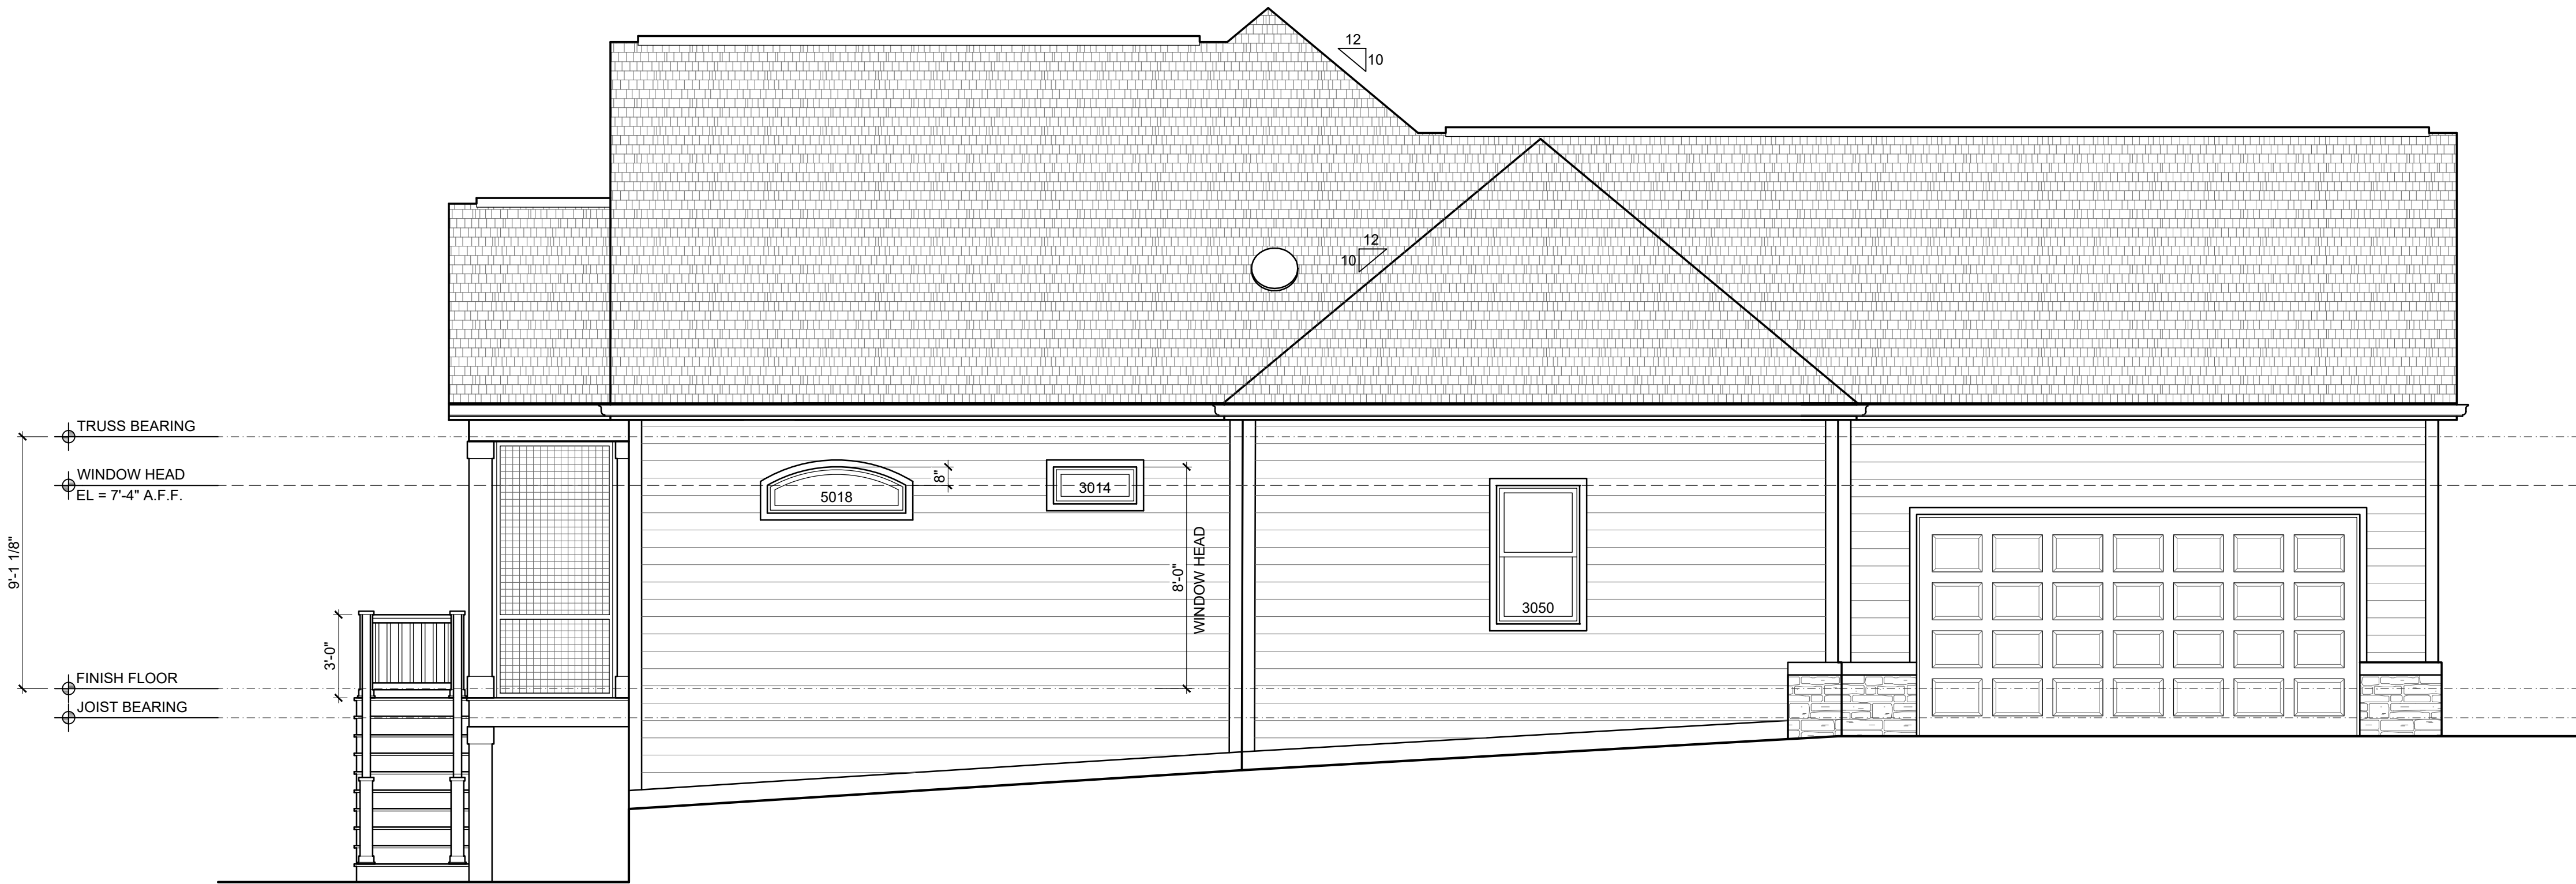


2 LEFT ELEVATION



1 RIGHT ELEVATION



ELEVATION MATERIAL LEGEND

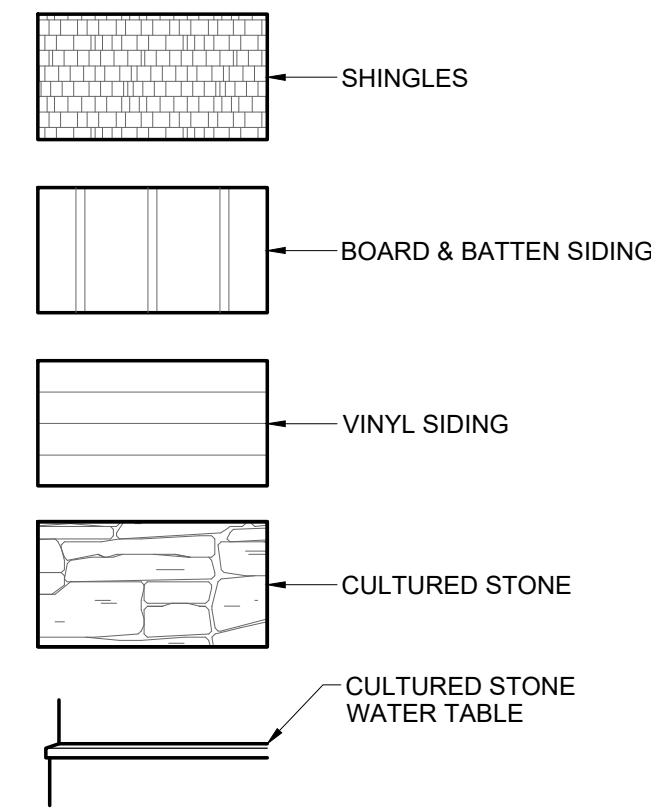


#	DATE	ISSUED WITH: CHANGE DESCRIPTION



SCALE: 1/4" = 1'-0"
SHEET # / DESCRIPTION
EXTERIOR ELEVATIONS
A2-2
DATE: 10.04.2017
PRICING SET
SCOTT D. BAKER, LICENSE #14654 EXPIRATION DATE 12/31/2017
SBA STUDIOS PROJECT # 2017-344

P&D Builders - Job # 1283

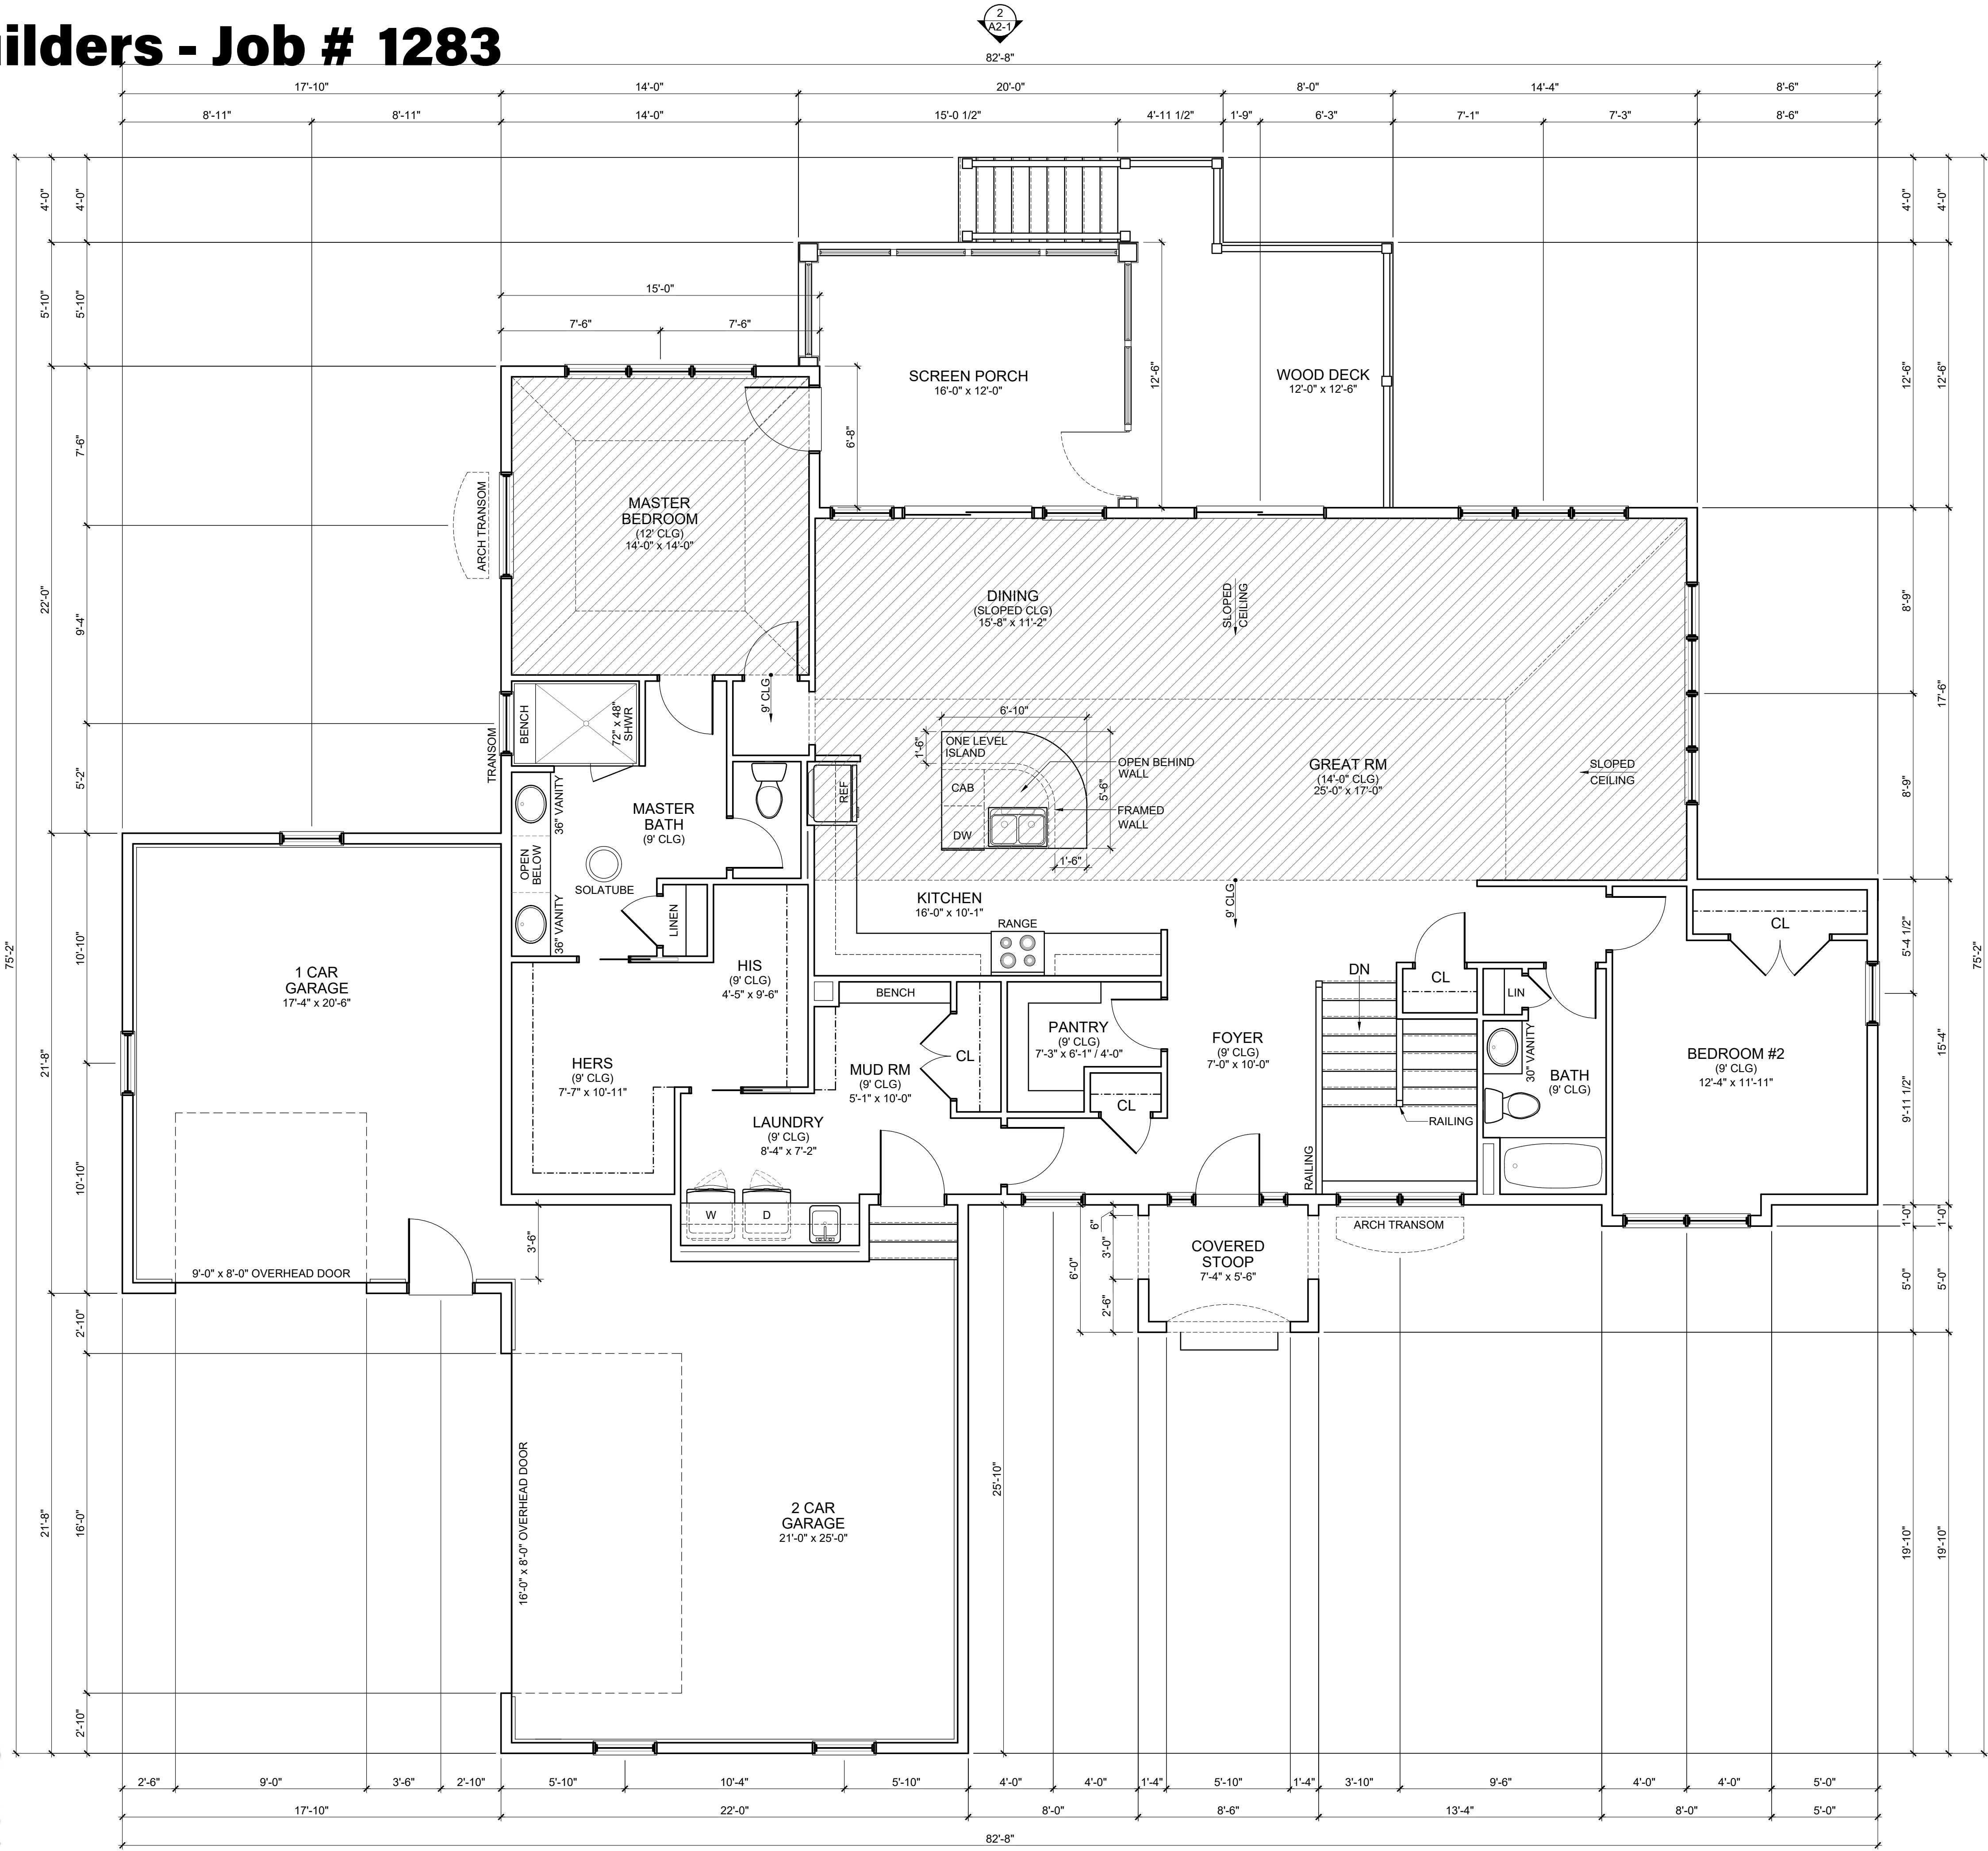


FIRST FLOOR WALL HEIGHTS = 9'-1 1/8" A.F.F.
UNLESS NOTED OTHERWISE, ALL EXTERIOR
WALLS TO BE 2x6 STUDS @ 16" O.C.



SCALE: 1/4" = 1'-0"
SHEET # / DESCRIPTION
FIRST FLOOR PLAN
A1-1
DATE: 10.04.2017
PRICING SET
SCOTT H. BAKER, LICENSE #14654 EXPIRATION DATE 12/31/2017
SBA STUDIOS PROJECT # 2017-344

P&D Builders - Job # 1283

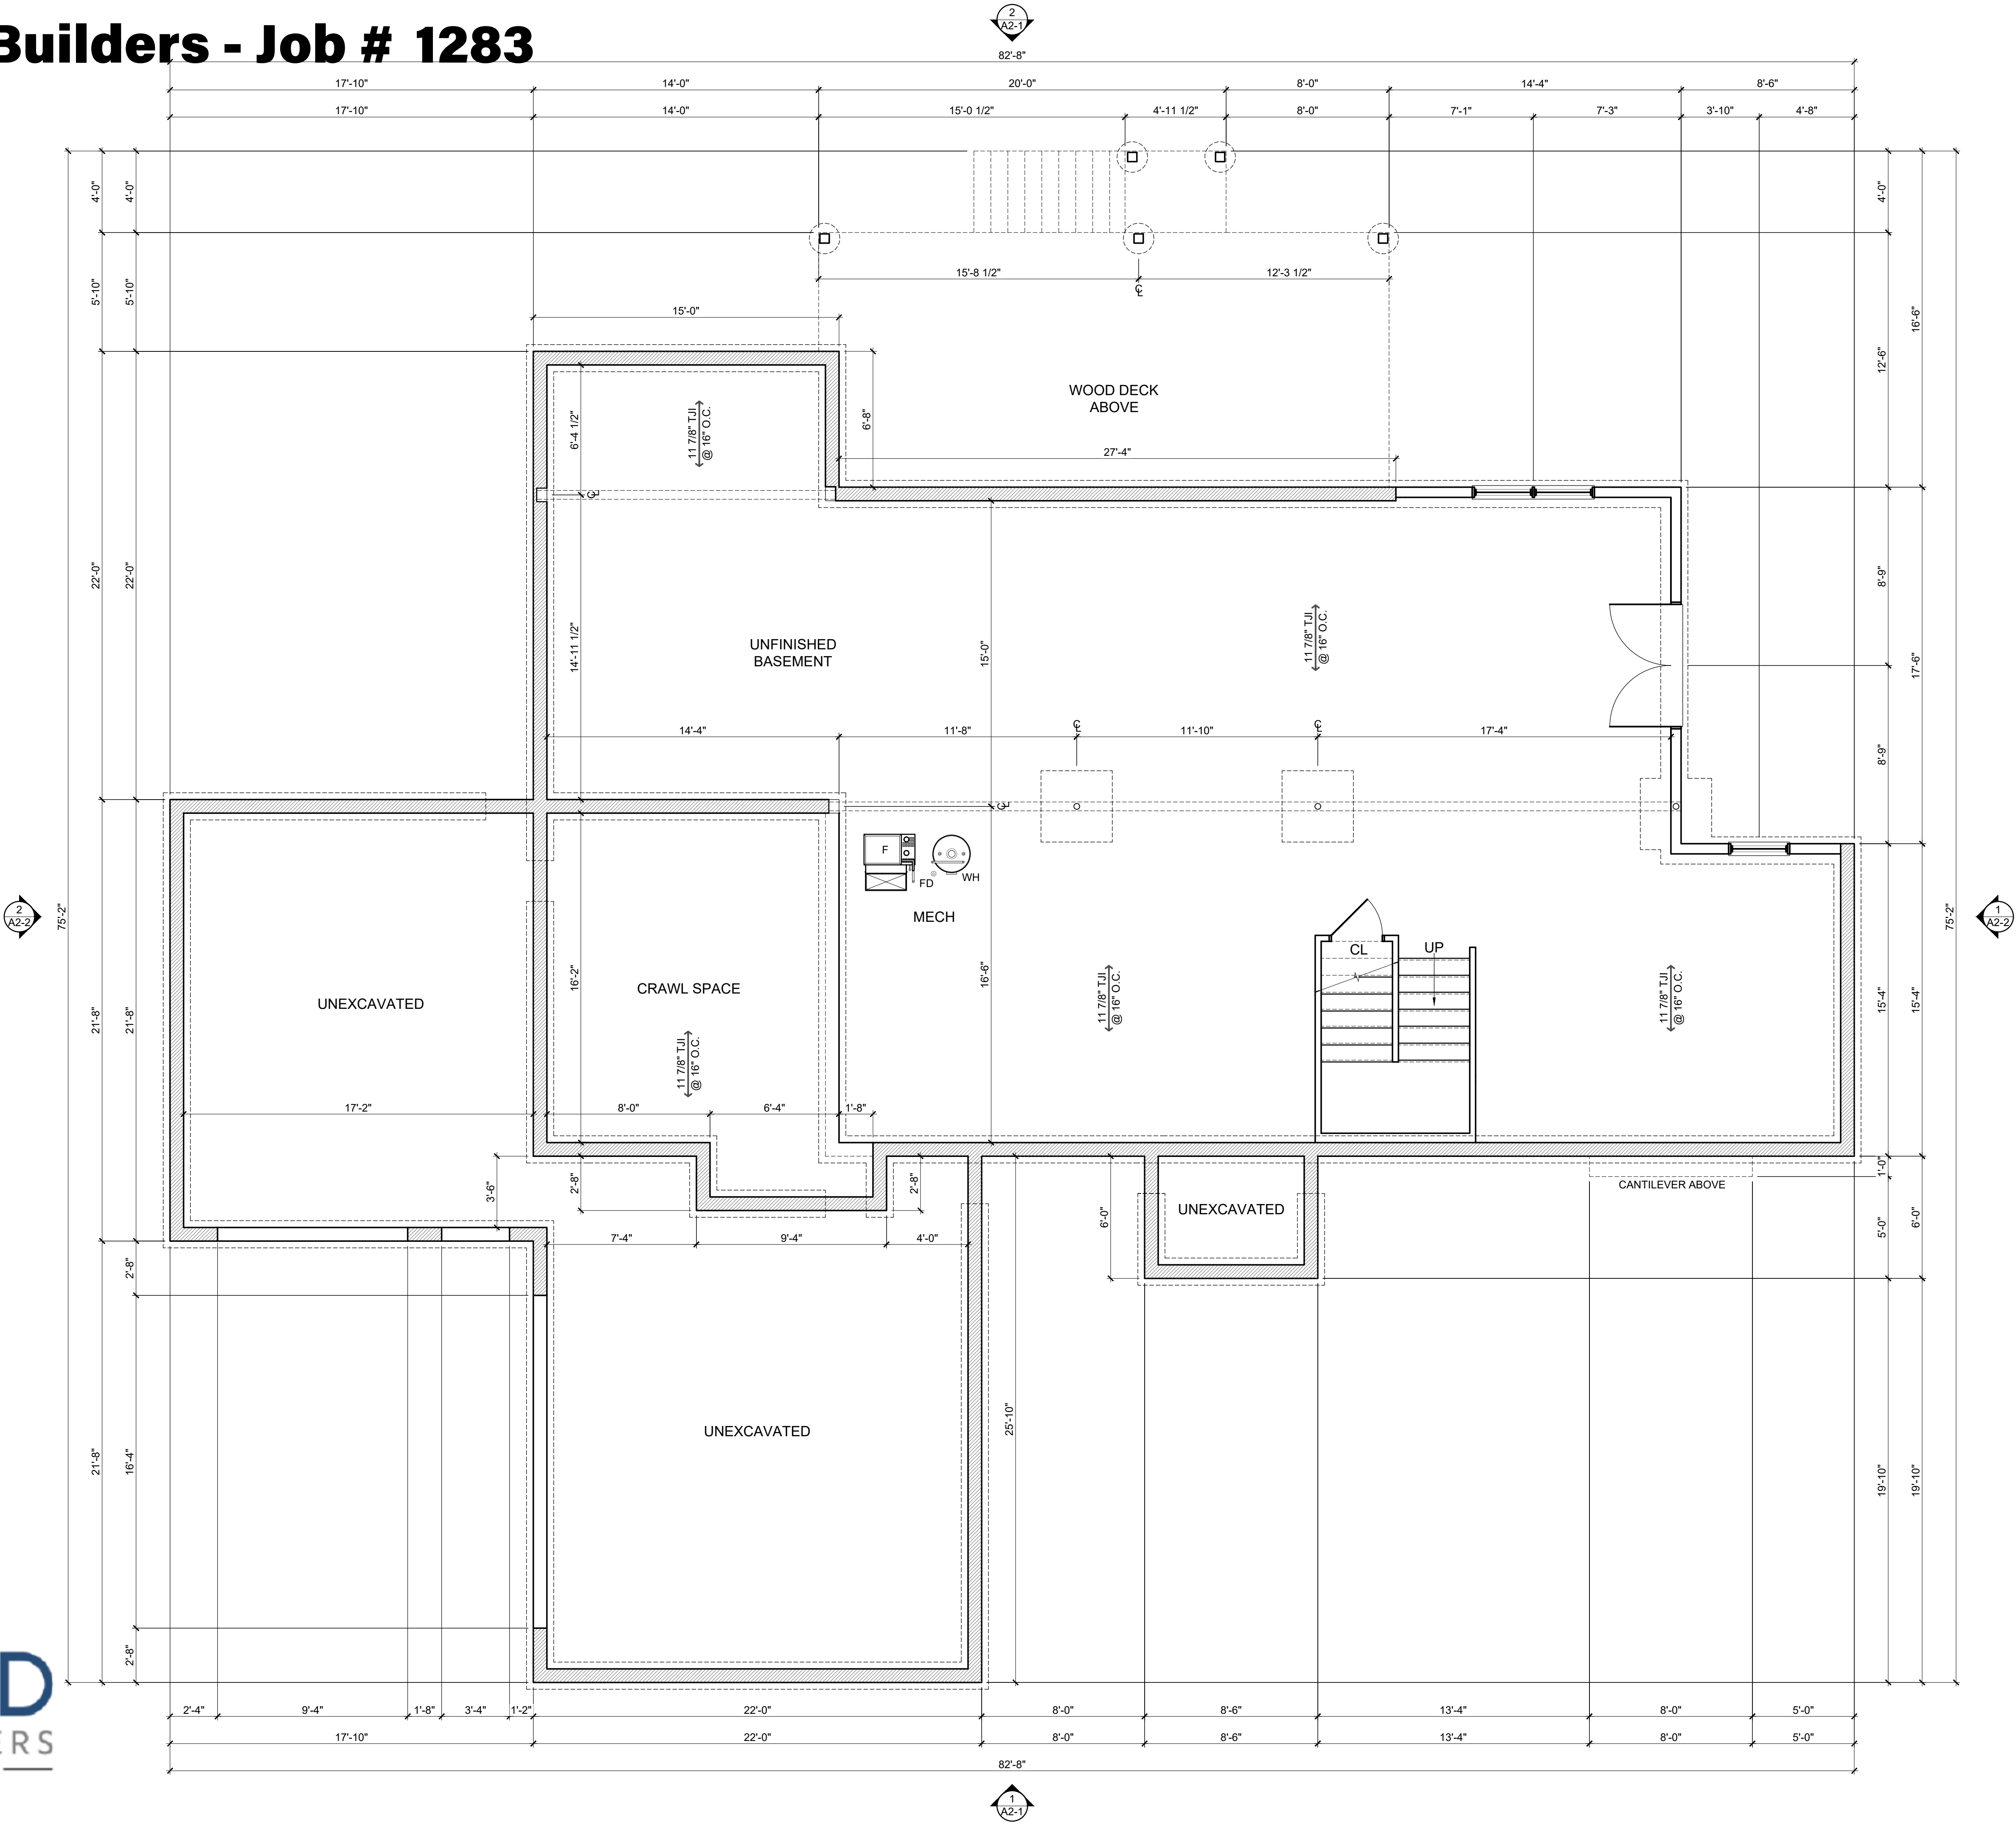


#	DATE	ISSUED WITH: CHANGE DESCRIPTION



SCALE: 1/4" = 1'-0"
SHEET # / DESCRIPTION
BASEMENT PLAN
A1-0
DATE: 10.04.2017
PRICING SET
SBA STUDIOS PROJECT # 2017-344

P&D Builders - Job # 1283

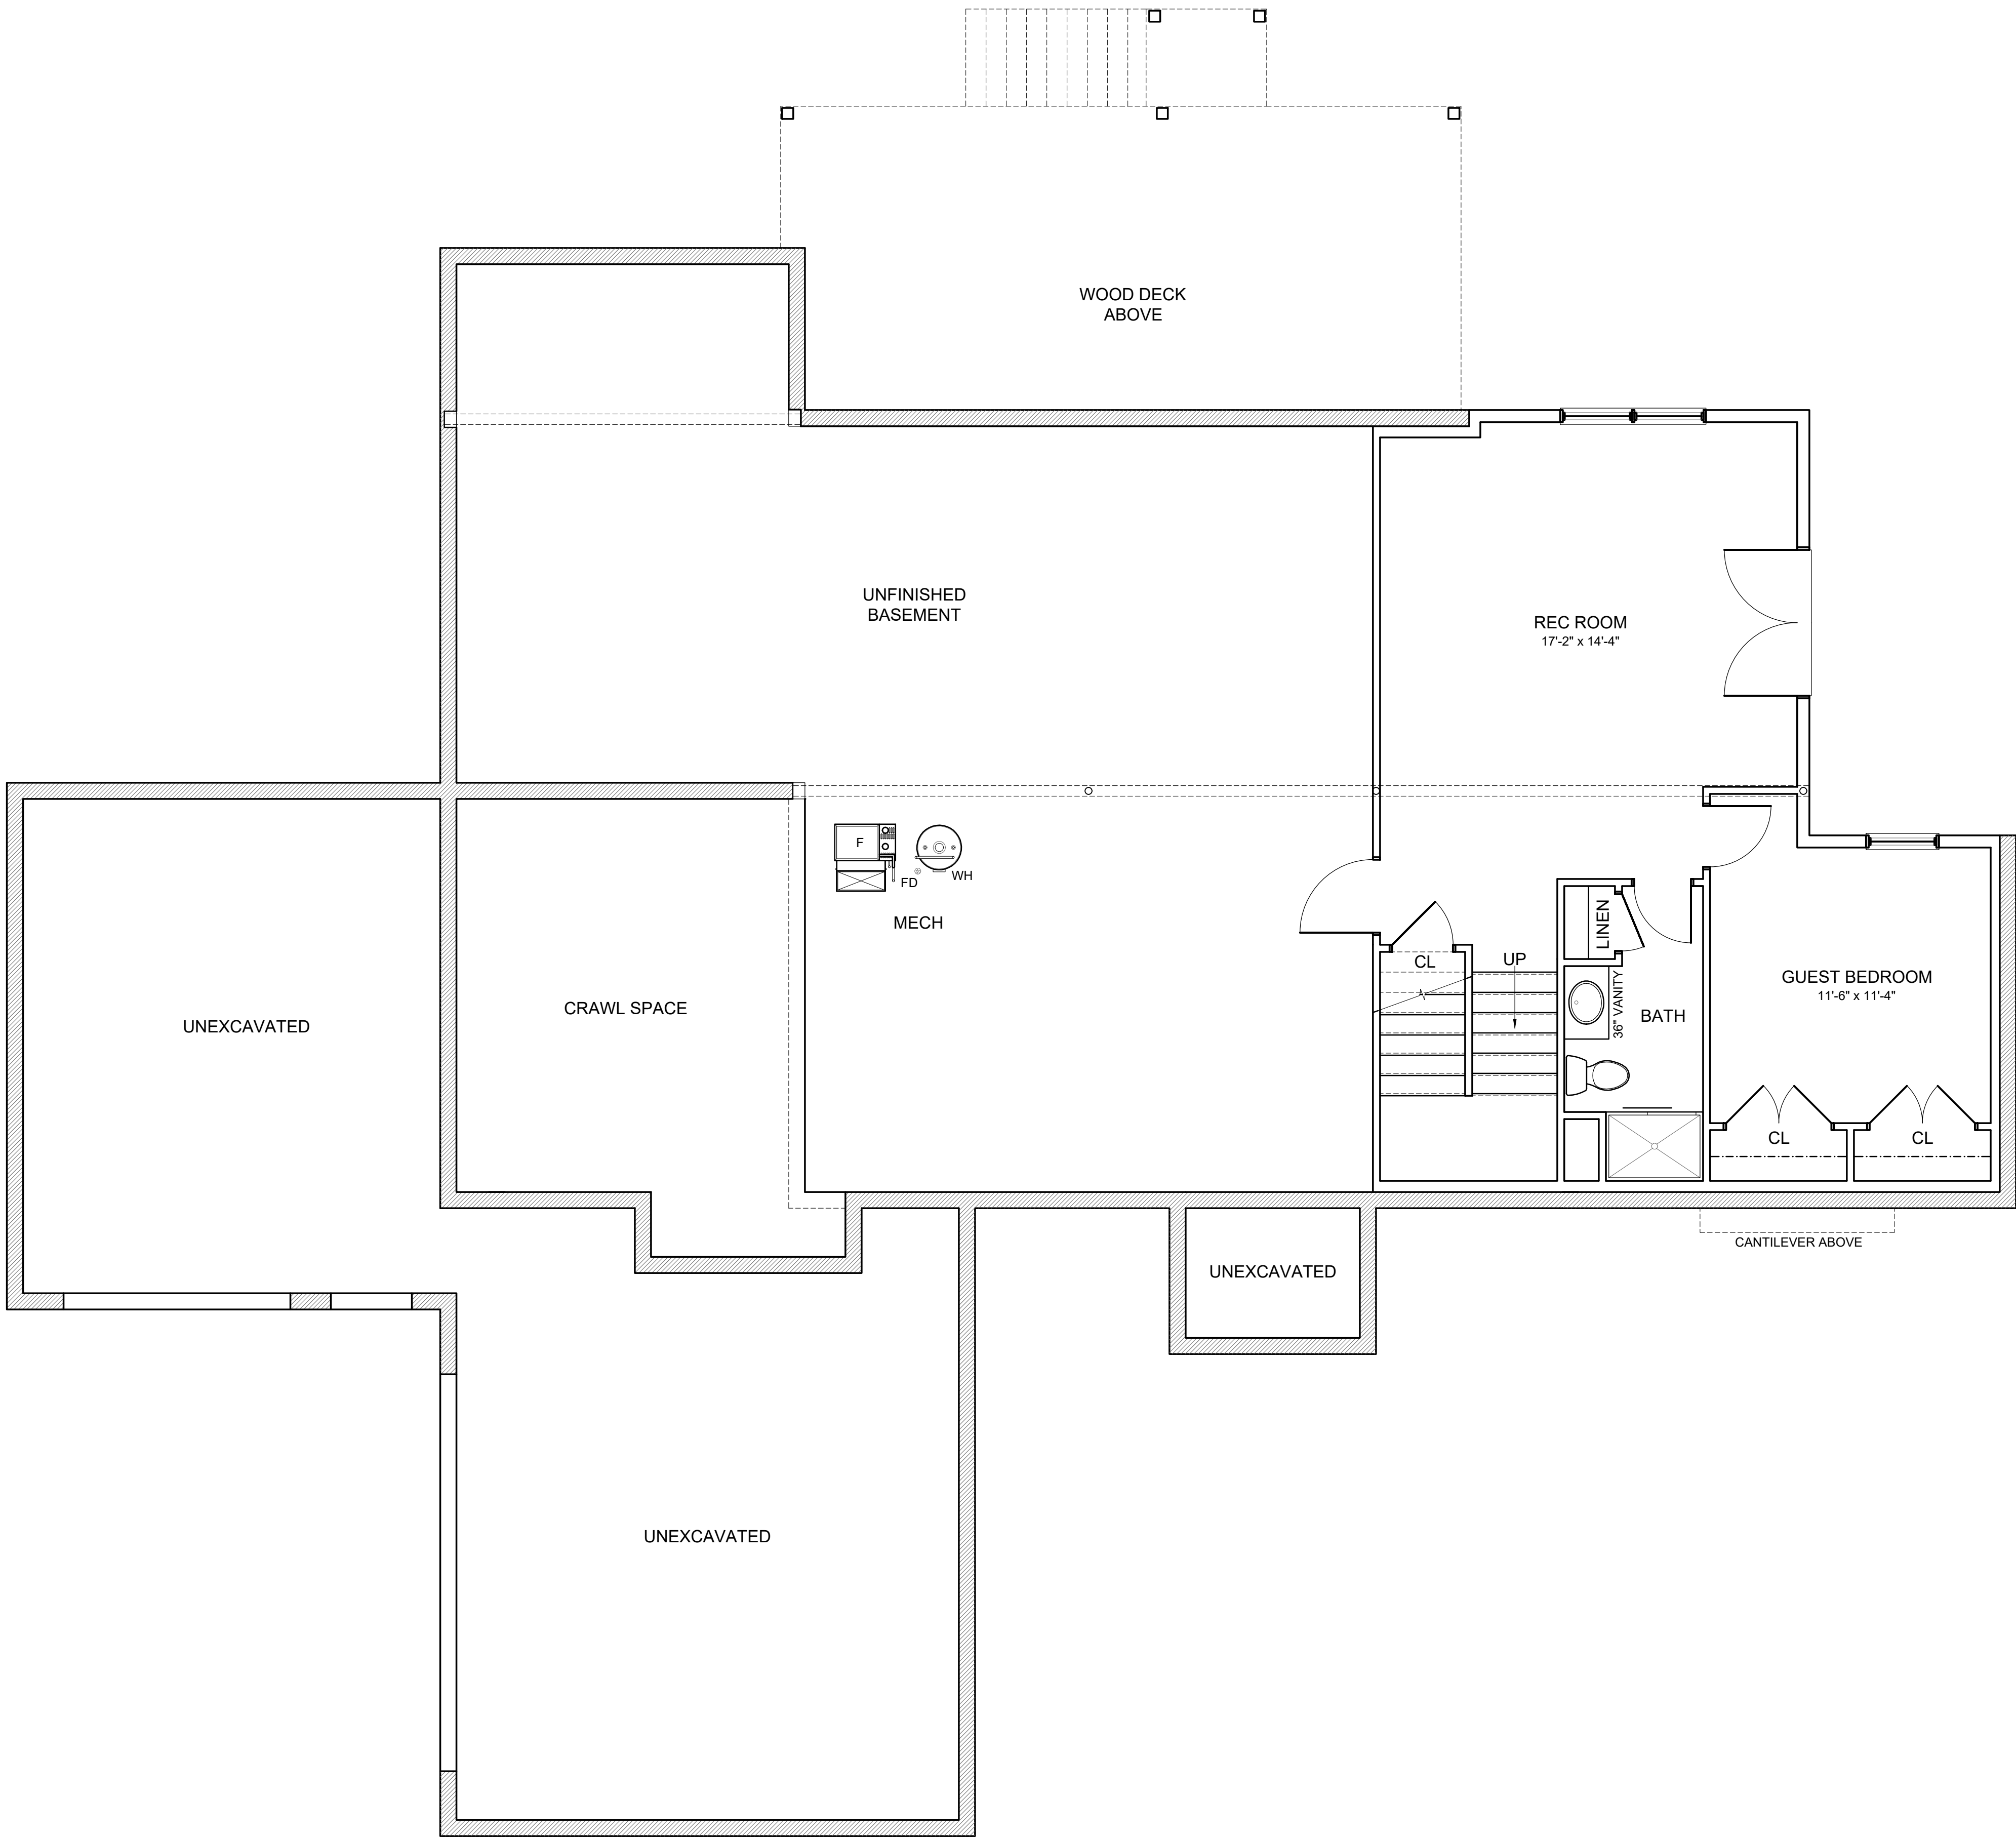


#	DATE	ISSUED WITH: CHANGE DESCRIPTION



SCALE: 1/4" = 1'-0"
SHEET # / DESCRIPTION
FIN. BASMNT PLAN
A1-0a
DATE: 10.04.2017
PRICING SET
SCOTT D. BAKER, LICENSE #14654 EXPIRATION DATE 12/31/2017
SBA STUDIOS PROJECT # 2017-344

P&D Builders - Job # 1283

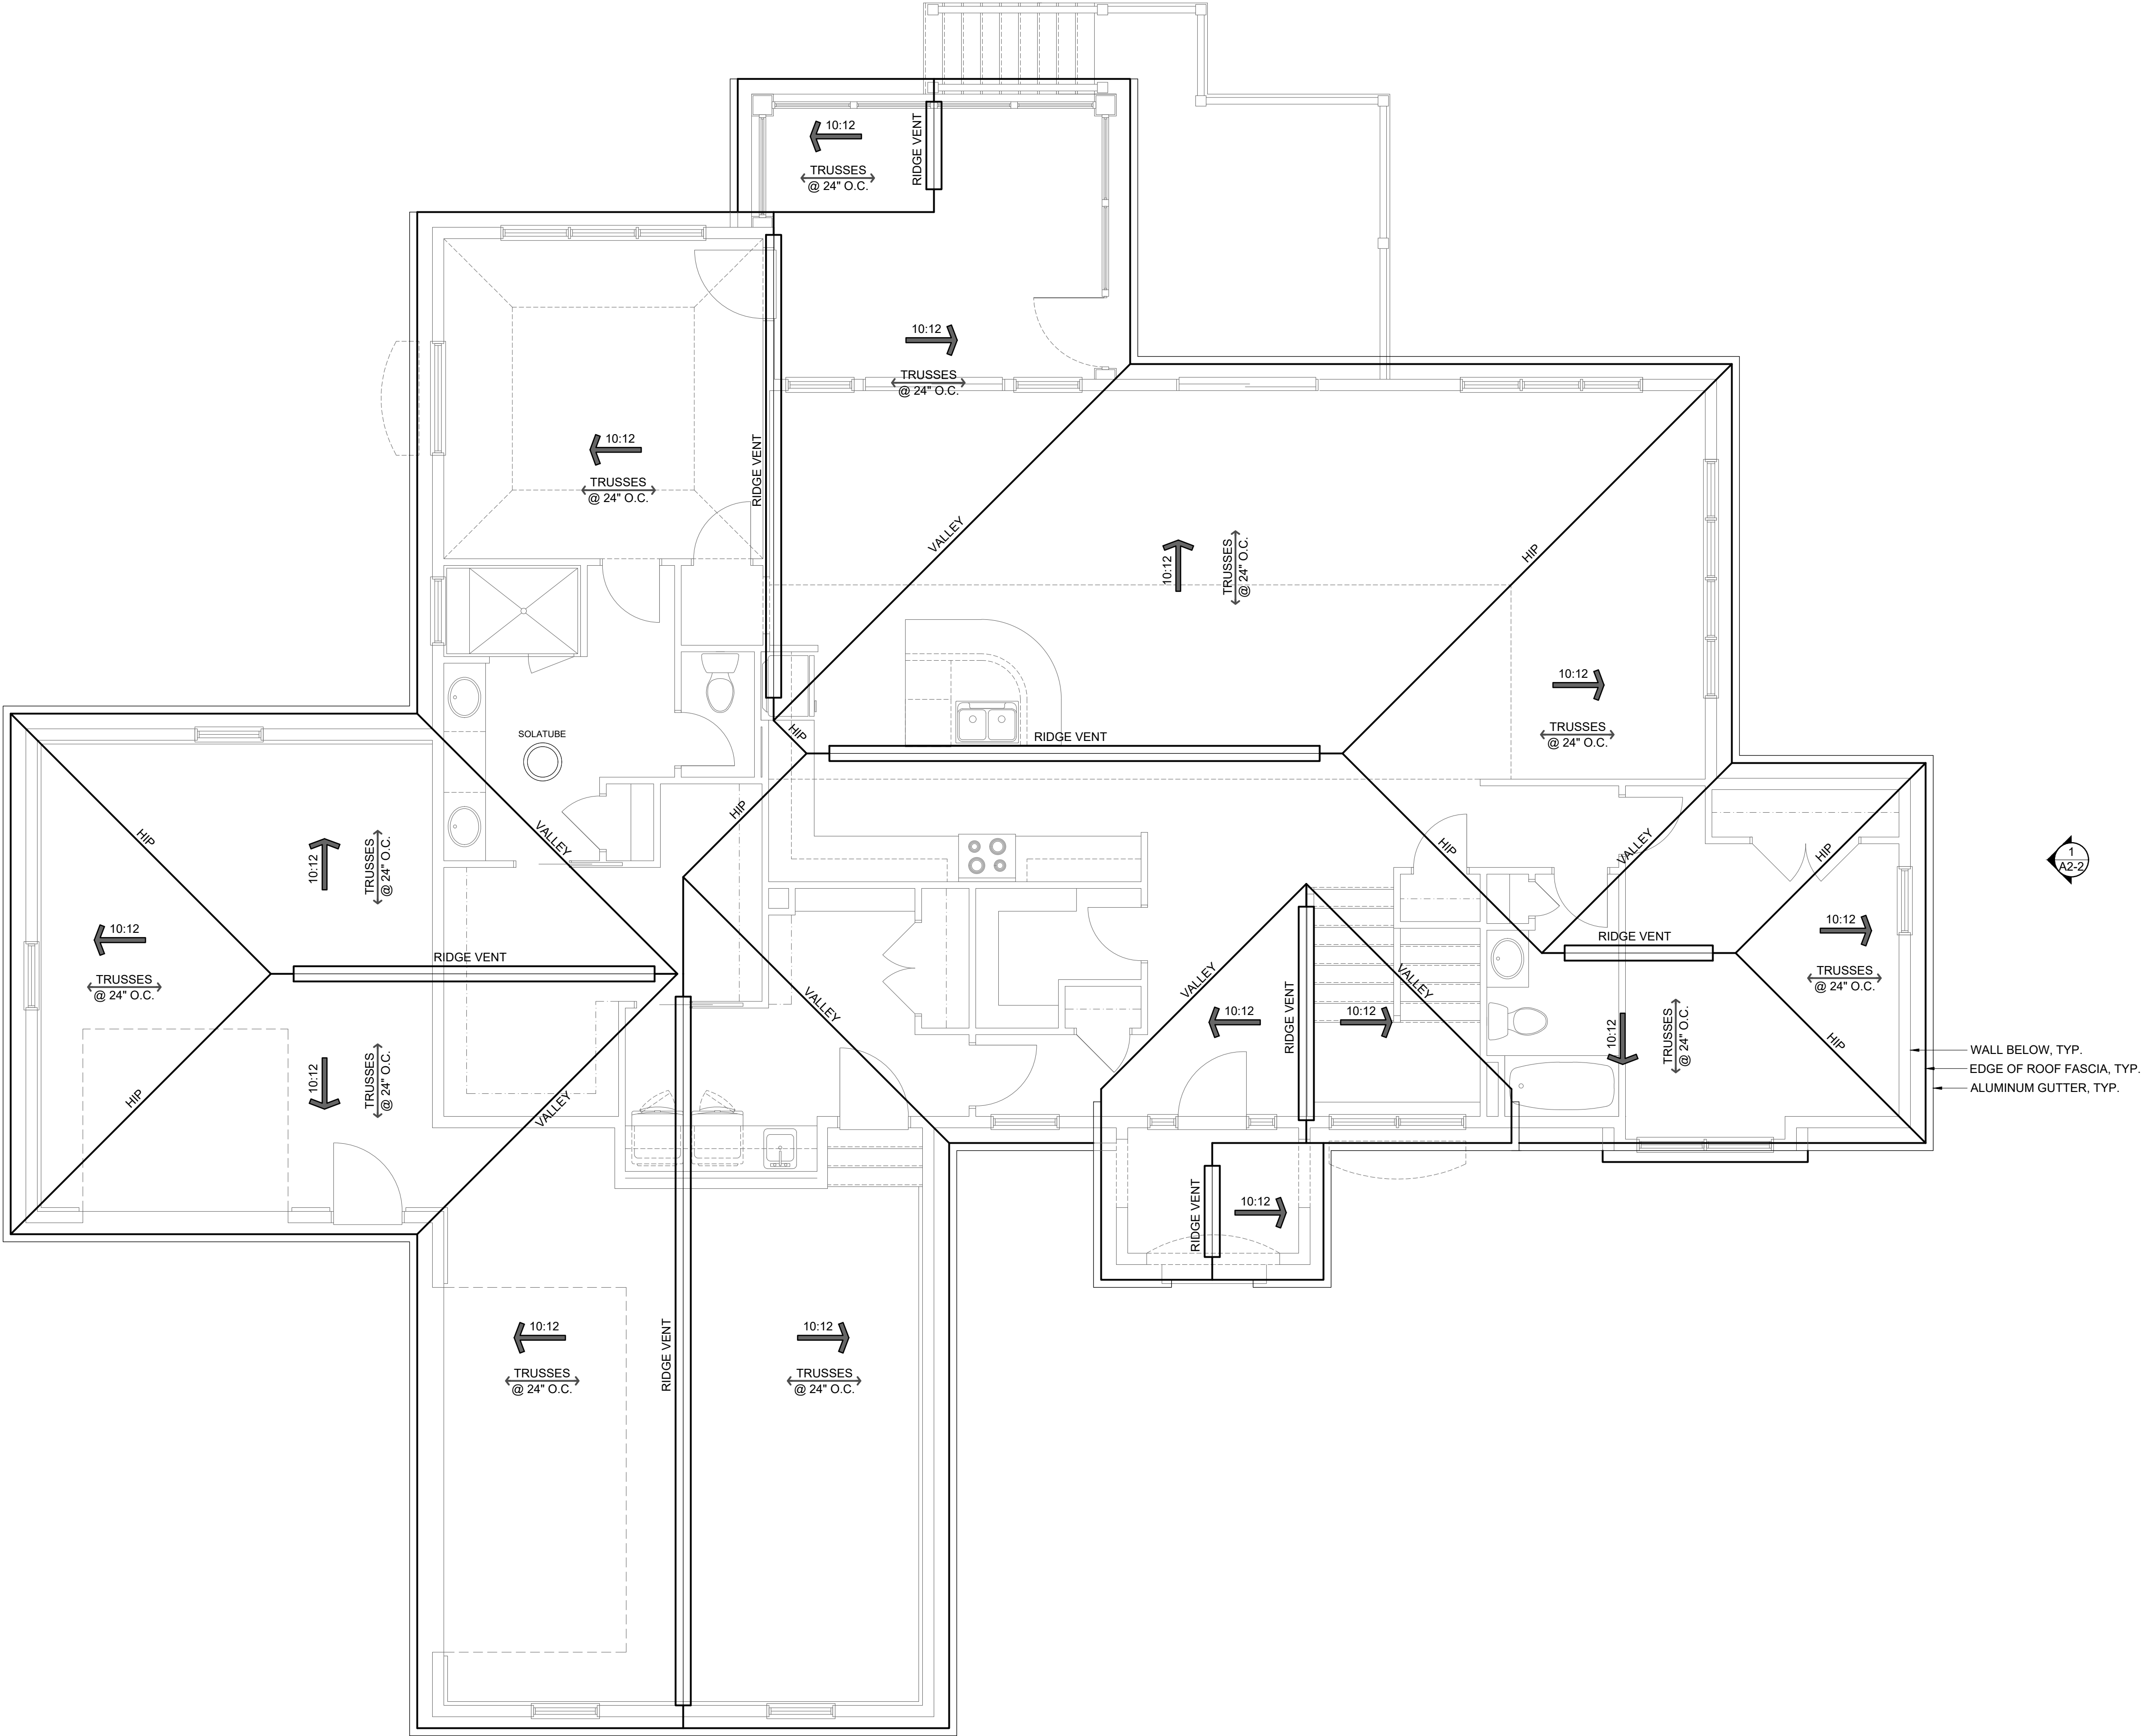

WALL BELOW, TYP.
EDGE OF ROOF FASCIA, TYP.
ALUMINUM GUTTER, TYP.



SCALE: 1/4" = 1'-0"
SHEET # / DESCRIPTION
ROOF PLAN
A1-2
DATE: 10.04.2017
PRICING SET
SBA STUDIOS PROJECT # 2017-344