

**8 Unit - Type 1**  
**Front Elevation**


SCALE: 1/8"=1'-0"

**GENERAL EXTERIOR ELEVATION NOTES:**

- GRADE CONDITIONS MAY VARY FOR INDIVIDUAL SITE FROM THAT SHOWN.
- PROVIDE RIDGE AND SOFFIT VENTS AS SPECIFIED BY BUILDER.
- PROVIDE GUTTERS AND DOWNSPOUTS AS SPECIFIED BY BUILDER.


**EXTERIOR ELEVATION KEYNOTES:**

- # THE FOLLOWING KEYNOTES REFER TO THE SYMBOLS AS SHOWN ON PLANS:
1. COMPOSITION SHINGLES
  2. HORIZONTAL SIDING
  3. VERTICAL SIDING
  4. STONE VENEER
  5. STONE CAP
  6. STONE SILL
  7. STONE HEADER
  8. TYP. FASCIA
  9. TYP. FRIEZE TRIM
  10. TYP. RAKE
  11. TYP. SUBRAKE TRIM
  12. TYP. CORNER TRIM
  13. 4" TRIM BOARD
  14. 6" TRIM BOARD
  15. 8" TRIM BOARD
  16. 10" TRIM BOARD
  17. 2" TRIM OVER 8" TRIM BOARD
  18. 2" TRIM OVER 6" TRIM BOARD
  19. 10" SQ. COLUMN PER SPECS
  20. SMOOTH BOARD
  21. HORIZONTAL SIDING TO WRAP CORNER & EXTEND BACK TO WALL PLANE OF ADJACENT UNIT (PER ASSEMBLY DWGS)
  22. STONE VENEER WAINSCOTING TO WRAP CORNER & EXTEND BACK TO WALL PLANE OF ADJACENT UNIT (PER ASSEMBLY DWGS)
  23. STONE VENEER TO WRAP CORNER & EXTEND BACK TO WALL PLANE OF ADJACENT UNIT (PER ASSEMBLY DWGS)
  24. SHAKE SIDING
  25. N/A
  26. WOOD PERGOLA
  27. COLUMN BRACKET
  28. SHED ROOF
  29. PORCH RAILING

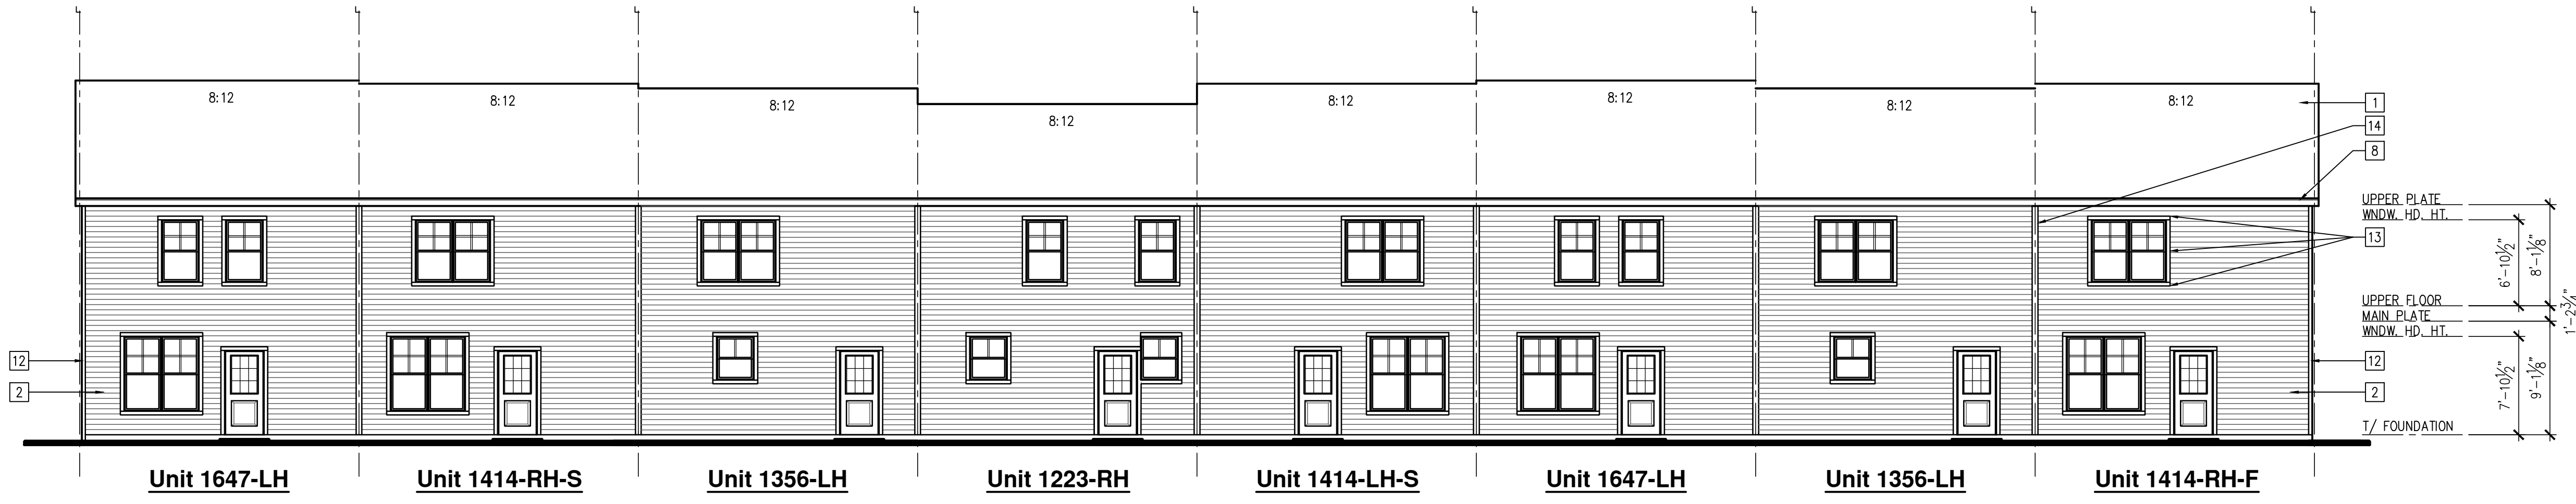


**8 Unit - Type 1**  
**Rear Elevation**

SCALE: 1/8"=1'-0"

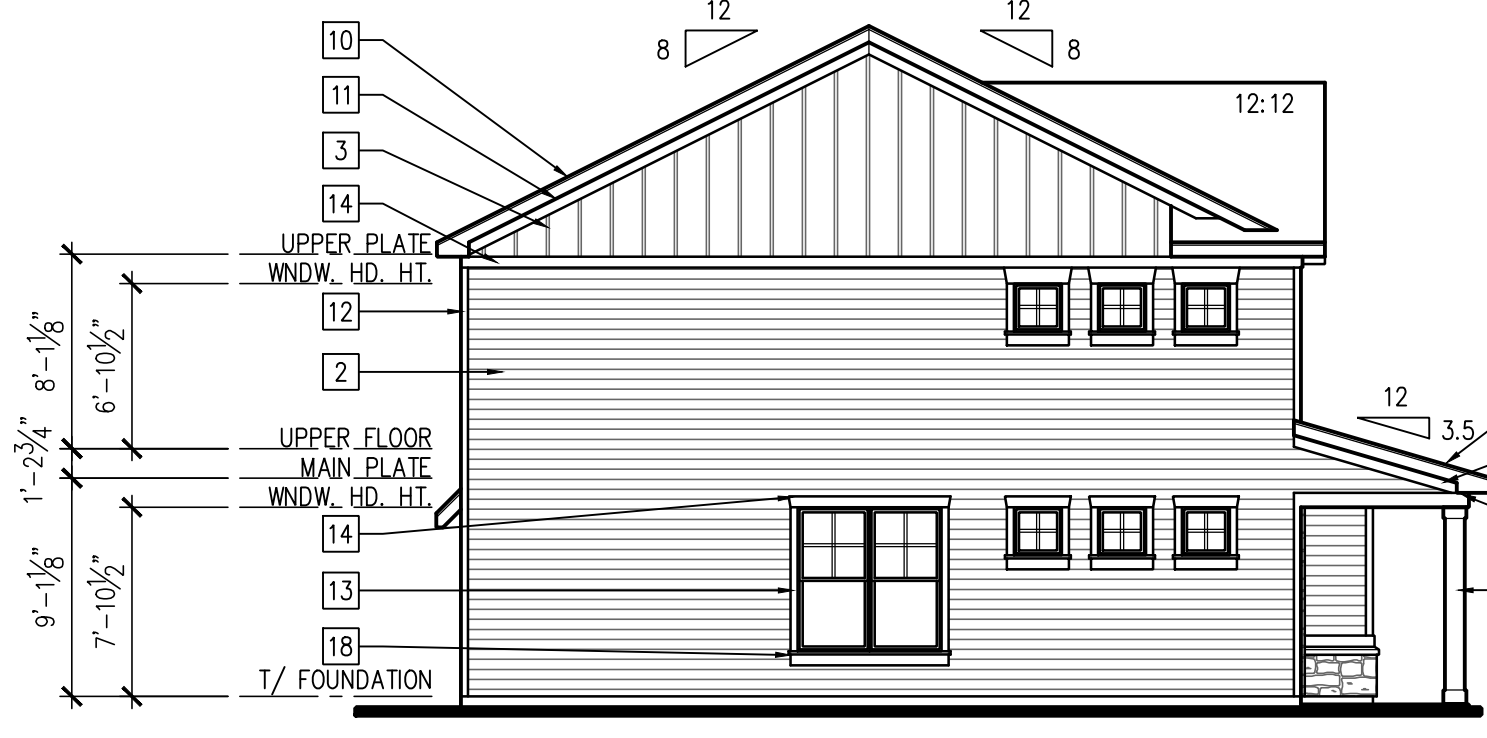


**Unit 1414-RH**  
**8 Unit - Type 1**  
**Left Side Elevation**

SCALE: 1/8"=1'-0"

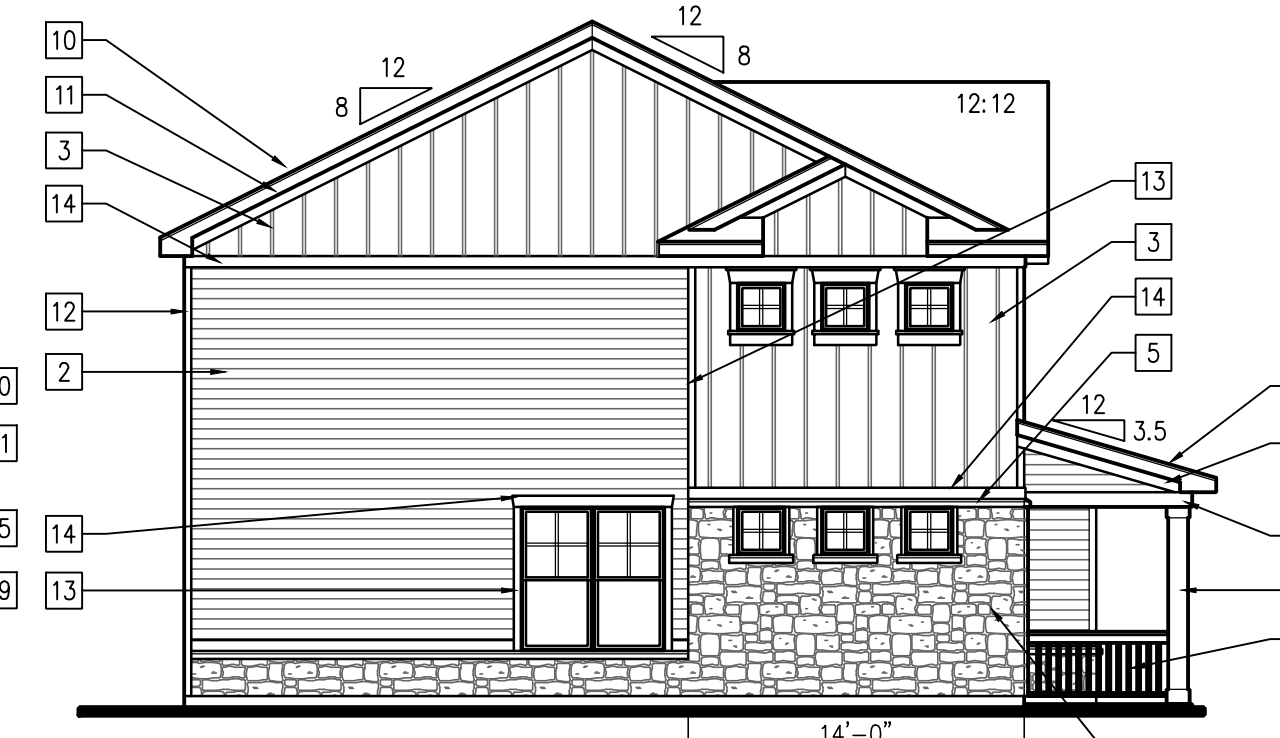


**Unit 1414-RH**  
**8 Unit - Type 1**  
**Alt. Enhanced Elevation**

SCALE: 1/8"=1'-0"

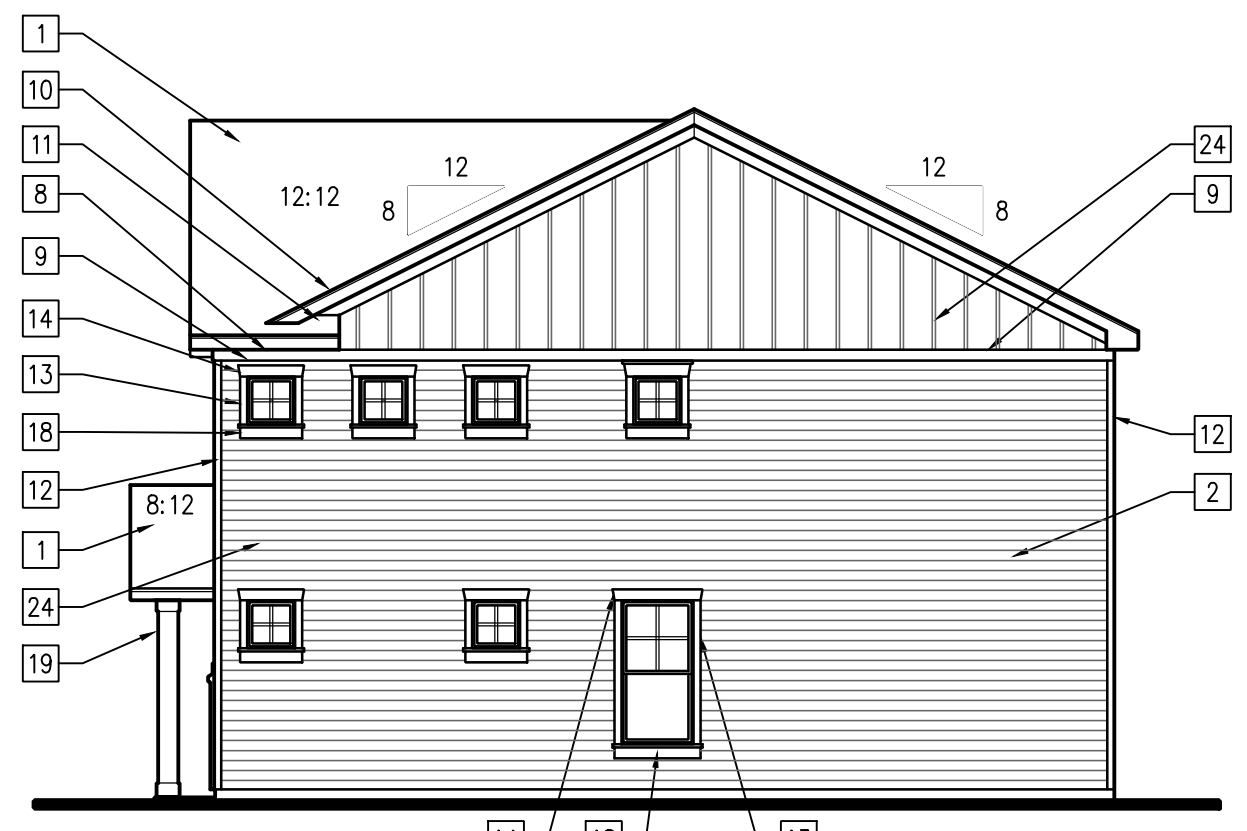

**Unit 1647-LH**  
**8 Unit - Type 1**  
**Right Side Elevation**

SCALE: 1/8"=1'-0"

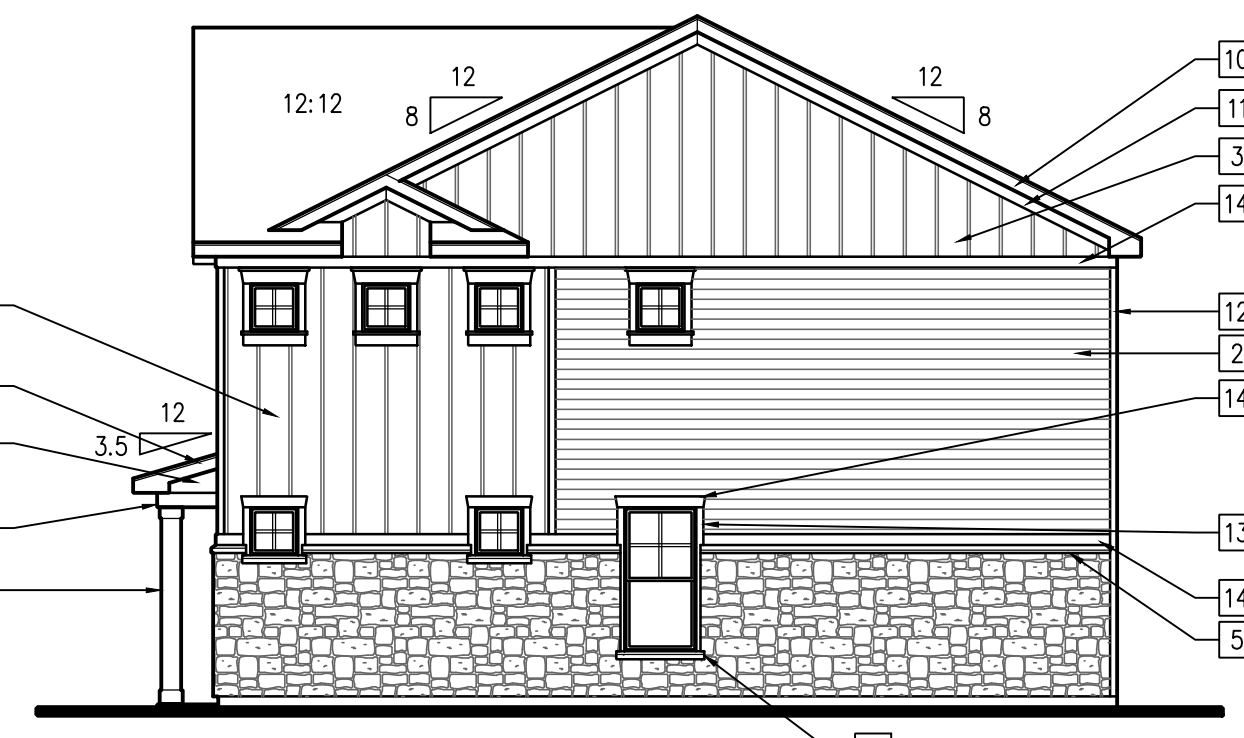

**Unit 1647-LH**  
**8 Unit - Type 1**  
**Alt. Enhanced Elevation**

SCALE: 1/8"=1'-0"

ISSUE DATE:	REVISIONS

**Bo-Mar Estates - Townhomes**  
Plainfield, Indiana



220 N. Smith Street Suite 210  
Palatine, Illinois 60067  
847 705 2200

JOB NO: MS210587.00 PROJ MGR: CRB  
DRAWN: JTR CHECKED: CRB  
EXTERIOR ELEVATIONS

8 - UNIT  
TYPE 1  
**AA2.4**

2022-07-05