



ARCHITECT OF RECORD:
PCI DESIGN GROUP, INC.
500 SOUTH FRONT ST, SUITE 975
COLUMBUS, OH 43215

PROJECT TYPE:
**MULTI-FAMILY
HOUSING**

SHEET NAME:
RENDERING

DATE:
09-09-2021

PROJECT NAME:
STANLEY TERRACE
VINE AND EAST STREETS
PLAINFIELD, INDIANA


SUBMITTAL:
**PLANNING
COMMISSION
MEETING**

SHEET:
A5.0


EXTERIOR BUILDING MATERIALS:

PRIMARY SIDING MATERIALS:
 QTY: +1-80% OF EXTERIOR FACADES
 MATLS: 37.2% MASONRY
 23.9% FIBER CEMENT PANEL
 20.8% FIBER CEMENT SIDING


SECONDARY SIDING MATERIALS:
 QTY: +1-20% OF EXTERIOR FACADES
 MATLS: 14.1% VINYL WINDOWS,
 3.9% PVC CORNICE, PVC TRIM

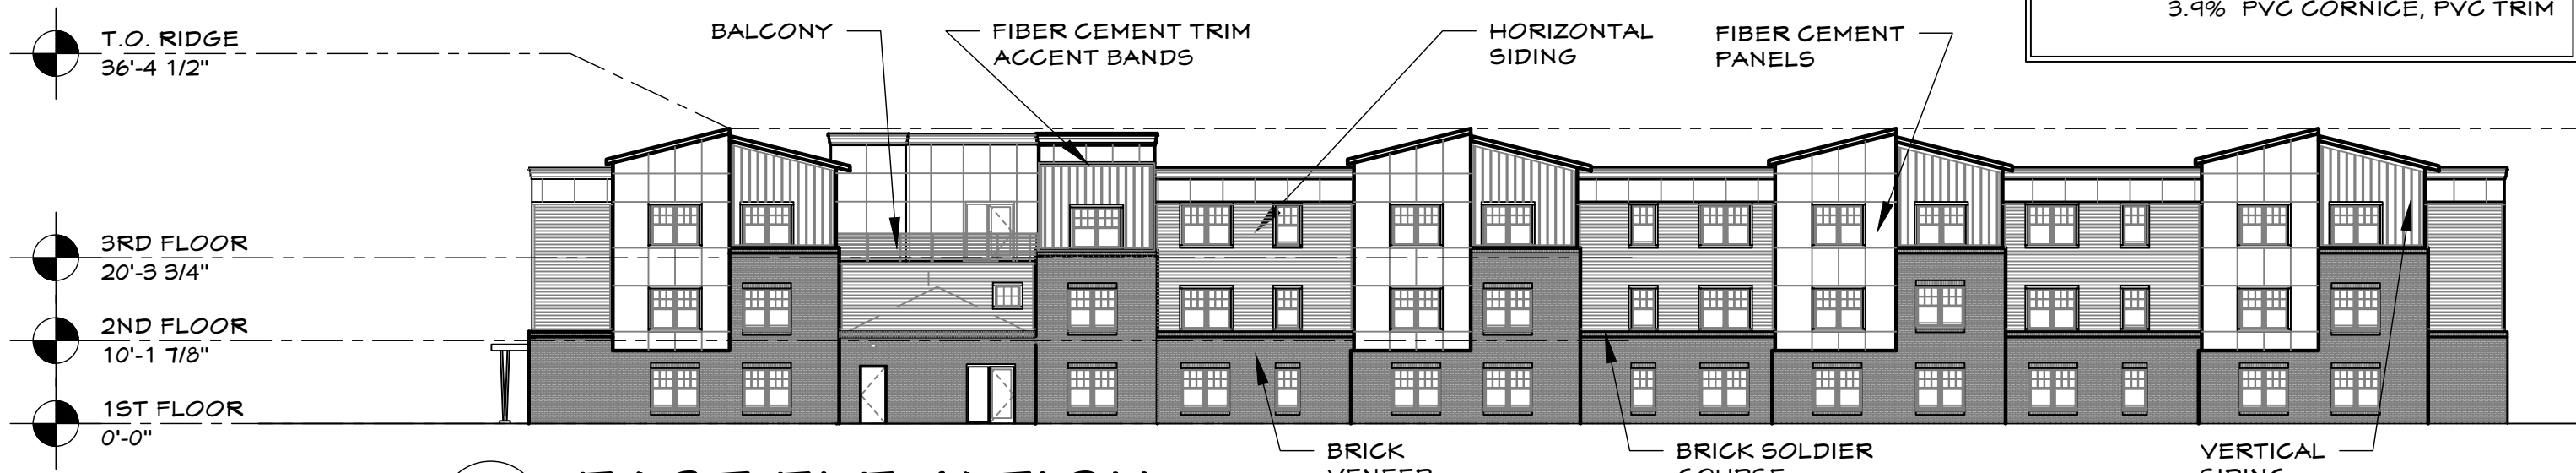

B EAST ELEVATION

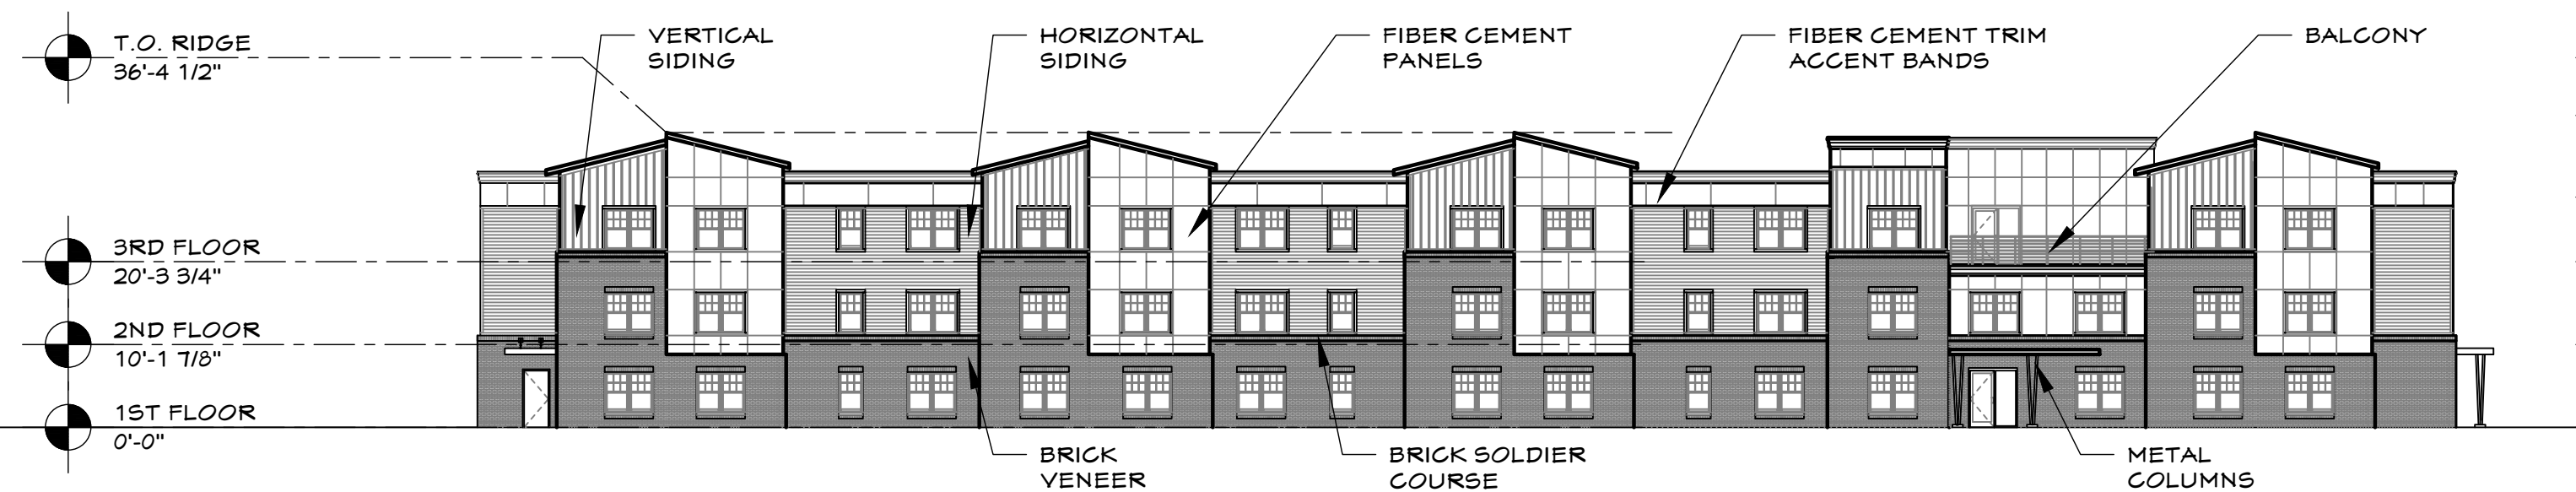

A WEST ELEVATION

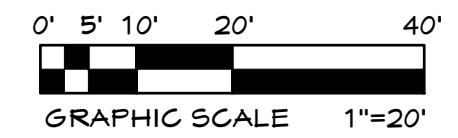

ARCHITECT OF RECORD:
PCI DESIGN GROUP, INC.
 500 SOUTH FRONT ST, SUITE 975
 COLUMBUS, OH 43215

PROJECT TYPE:
MULTI-FAMILY HOUSING

SHEET NAME:
EXTERIOR ELEVATIONS - APARTMENT BUILDING

DATE:
 09-09-2021

PROJECT NAME:
STANLEY TERRACE
 VINE AND EAST STREETS
 PLAINFIELD, INDIANA

SUBMITTAL:
PLANNING COMMISSION MEETING

SHEET:
A5.9


Copyright 2021 PCI Design Group, Inc. All Rights Reserved



B EAST ELEVATION



A WEST ELEVATION

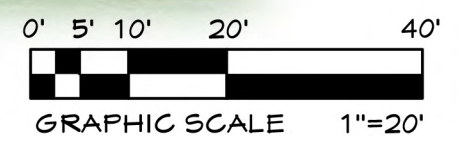

Copyright 2021 PCI Design Group, Inc. All Rights Reserved

ARCHITECT OF RECORD:
PCI DESIGN GROUP, INC.
 500 SOUTH FRONT ST, SUITE 975
 COLUMBUS, OH 43215

PROJECT TYPE:
**MULTI-FAMILY
 HOUSING**

SHEET NAME:
**EXTERIOR ELEVATIONS
 - APARTMENT BUILDING
 - RENDERED**

DATE:
09-09-2021

PROJECT NAME:
STANLEY TERRACE
 VINE AND EAST STREETS
 PLAINFIELD, INDIANA

SUBMITTAL:
**PLANNING
 COMMISSION
 MEETING**

SHEET:
A5.12