



1 NORTH ELEVATION

001 SCALE: 3/64" = 1'-0"

E-1
SD-1
BK-2
E-2
BK-1



2 SOUTH ELEVATION

001 SCALE: 3/64" = 1'-0"

E-1
SD-1
BK-2
E-2
BK-1

Residence Inn Plainfield

Revised Elevations

001

Project number 1963601
Date 12.26.2019
Drawn by MS - EC
Checked by MS

Scale 3/64" = 1'-0"

| No. | Description | Date |
|-----|-------------|------|
| | | |
| | | |
| | | |



PHILLIPS

5901 PEACHTREE DUNWOODY RD - SUITE A450 - ATLANTA, GA 30328 - 770.394.1616



1 WEST ELEVATION

SCALE: 3/64" = 1'-0"

002



2 EAST ELEVATION

SCALE: 3/64" = 1'-0"

002

EXTERIOR FINISH KEY LEGEND

| EXTERIOR FINISH | | EXTERIOR FINISH | |
|-----------------|---|-----------------|---|
| GRAPHIC | KEY | GRAPHIC | KEY |
| | BRICK BK-1 MANUF: INTERSTATE BRICK STYLE: MODULAR COMMERCIAL COLOR: OBSIDIAN L-3 | | SIDING SD-3 MANUF: NICHHA STYLE: VINTAGE WOOD COLOR: ASH |
| | BRICK BK-2 MANUF: INTERSTATE BRICK STYLE: MODULAR COMMERCIAL COLOR: PLATINUM | | FINISH F-1 ALUMINUM WINDOW FRAMES & PTAC GRILLS |
| | EIFS E-1 MANUF: VARIANCE STYLE: CERASTONE COLOR: ASH C0710 | | FINISH F-1 ALUMINUM STOREFRONT |
| | EIFS E-2 MANUF: VARIANCE STYLE: TUFFSTONE GRANITE COLOR: TIERRA DE FUEGO 61660 | | |

RI HOTEL - REVISED FINISH RATIO

| ELEVATION | TOTAL AREA | BRICK | % | EIFS | % | NICHHA | % | GLASS | % |
|-----------------------------|--------------|--------------|------------|--------------|------------|-------------|------------|----------|-----------|
| NORTH | 22199 | 11381 | 51% | 5990 | 27% | 4828 | 22% | 0 | 0% |
| SOUTH | 13160 | 6572 | 50% | 4793 | 36% | 1795 | 14% | 0 | 0% |
| EAST | 4347 | 2507 | 58% | 1245 | 29% | 595 | 14% | 0 | 0% |
| WEST | 5313 | 2665 | 50% | 2075 | 39% | 573 | 11% | 0 | 0% |
| TOTAL BUILDING RATIO | 45019 | 23125 | 51% | 14103 | 31% | 7791 | 17% | 0 | 0% |

Residence Inn Plainfield


Revised Elevations

002

Project number 1963601
 Date 12.26.2019
 Drawn by MS - EC
 Checked by MS

Scale As indicated

| No. | Description | Date |
|-----|-------------|------|
| | | |
| | | |
| | | |

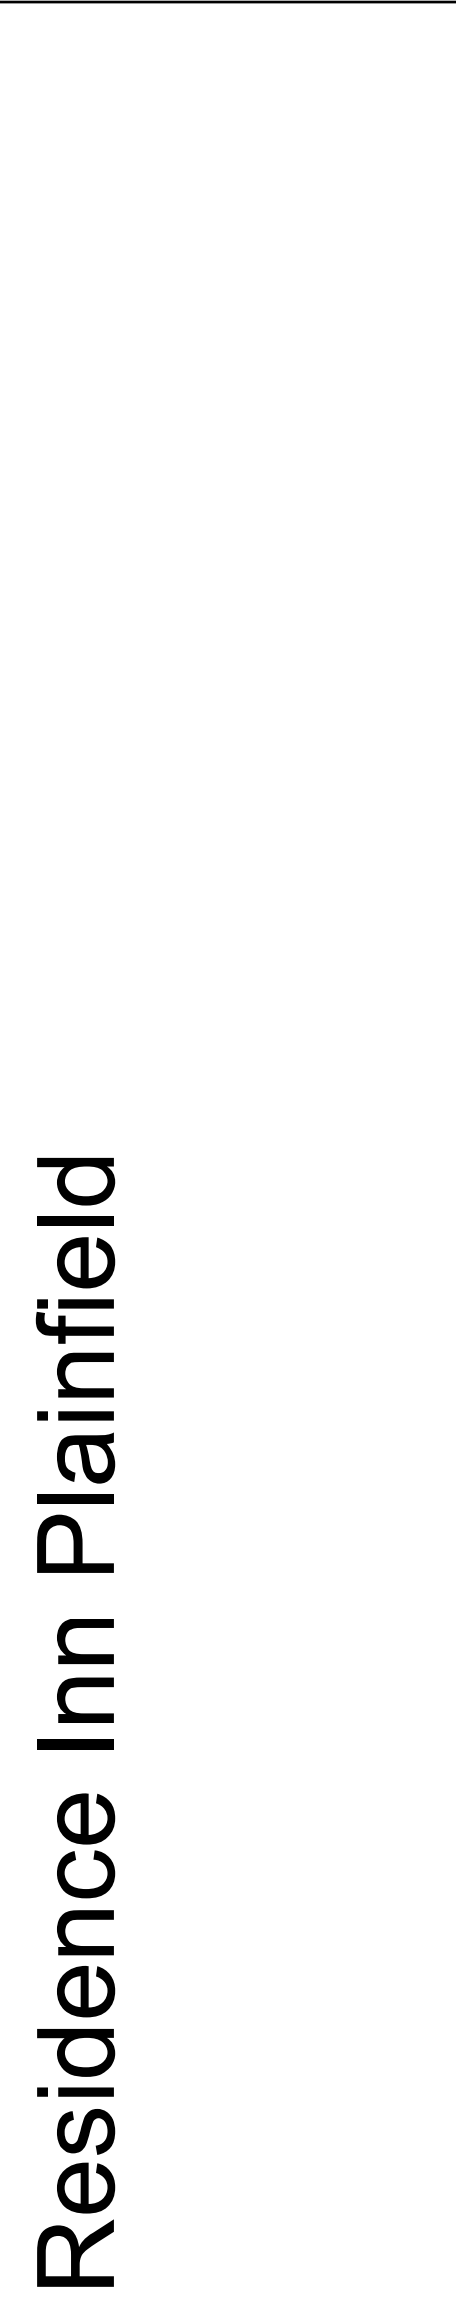

PHILLIPS

5901 PEACHTREE DUNWOODY RD - SUITE A450 - ATLANTA, GA 30328 - 770.394.1616