




1 SIDE ELEVATION
SCALE: 1/2" = 1'-0"

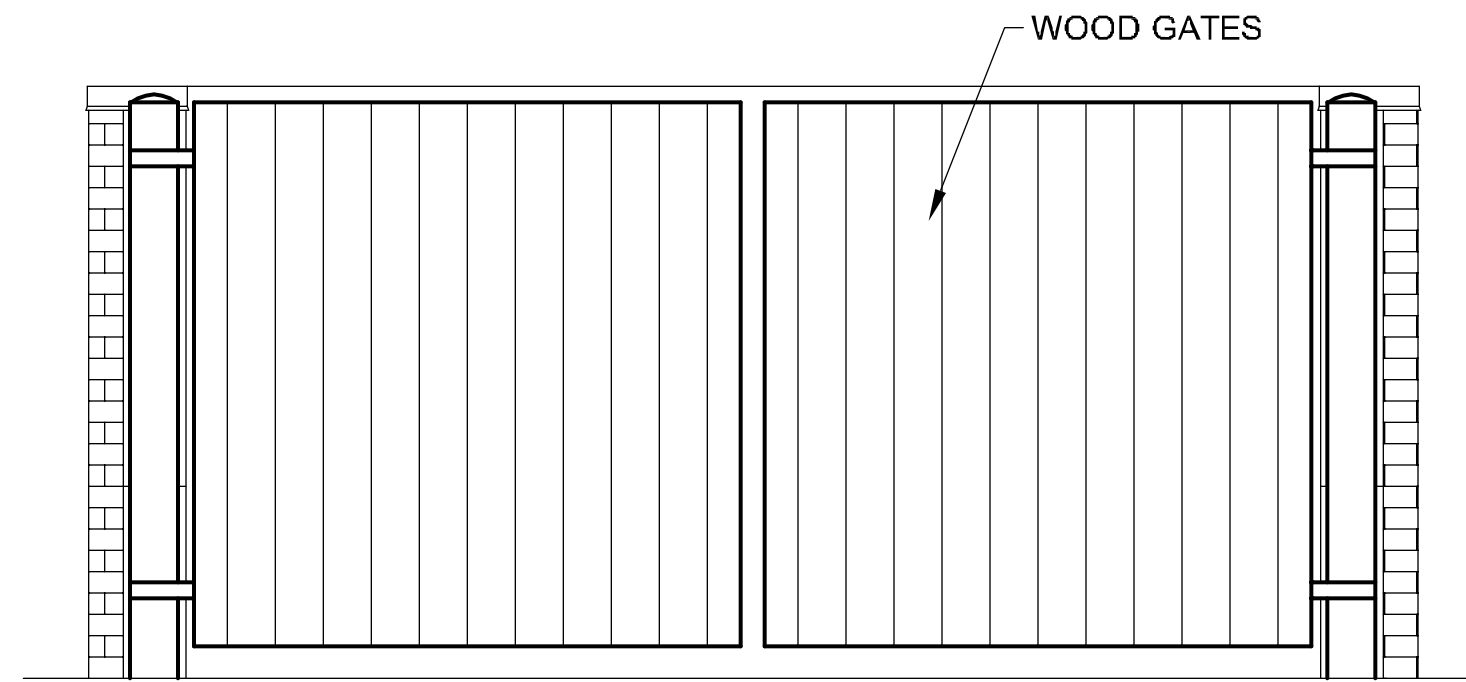


2 FRONT ELEVATION
SCALE: 1/2" = 1'-0"

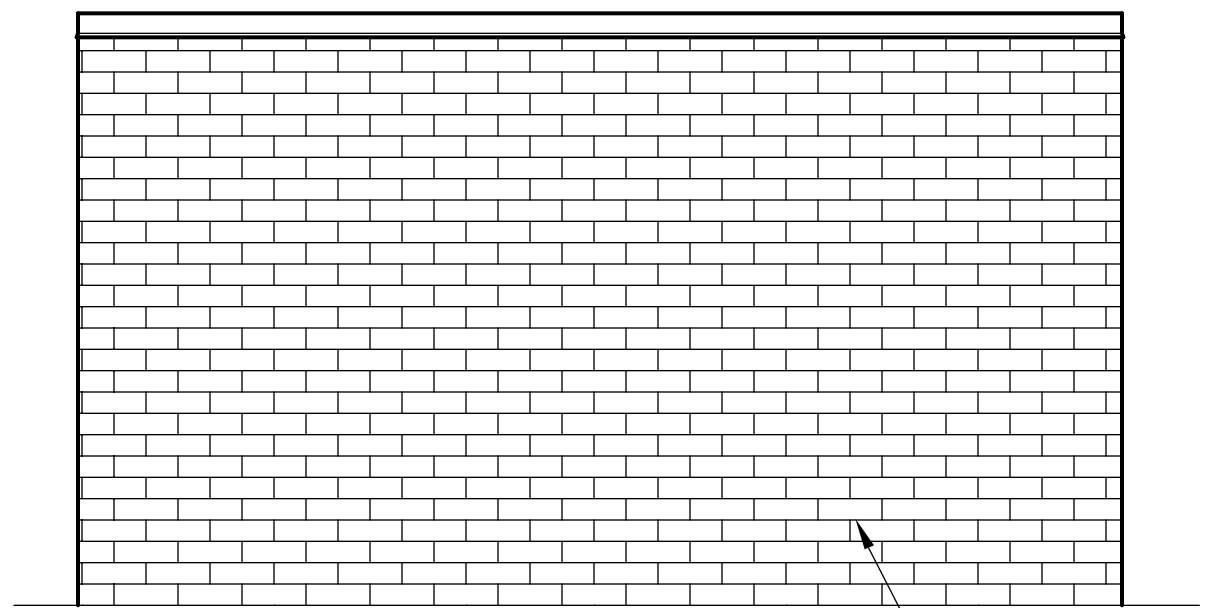


3 SIDE ELEVATION
SCALE: 1/2" = 1'-0"

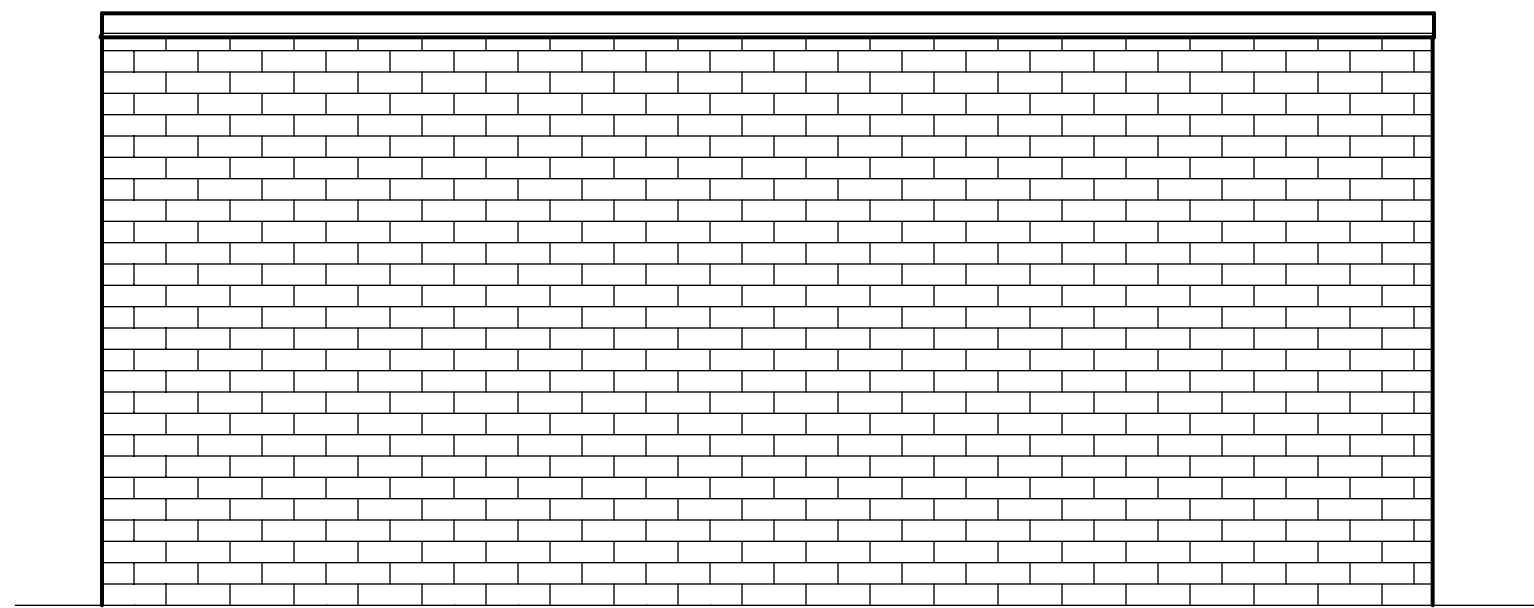

4 REAR ELEVATION
SCALE: 1/2" = 1'-0"

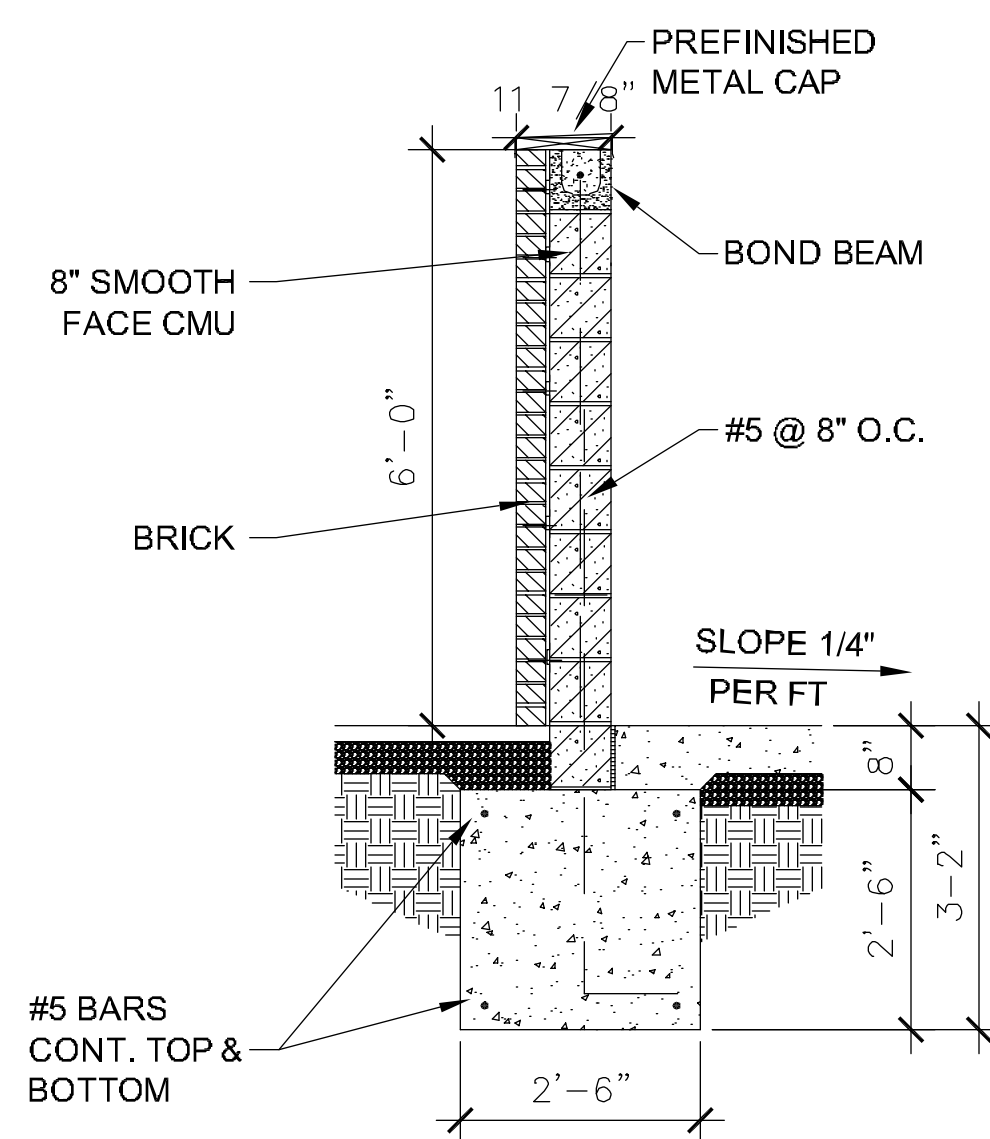

A WALL SECTION
SCALE: 1/2" = 1'-0"

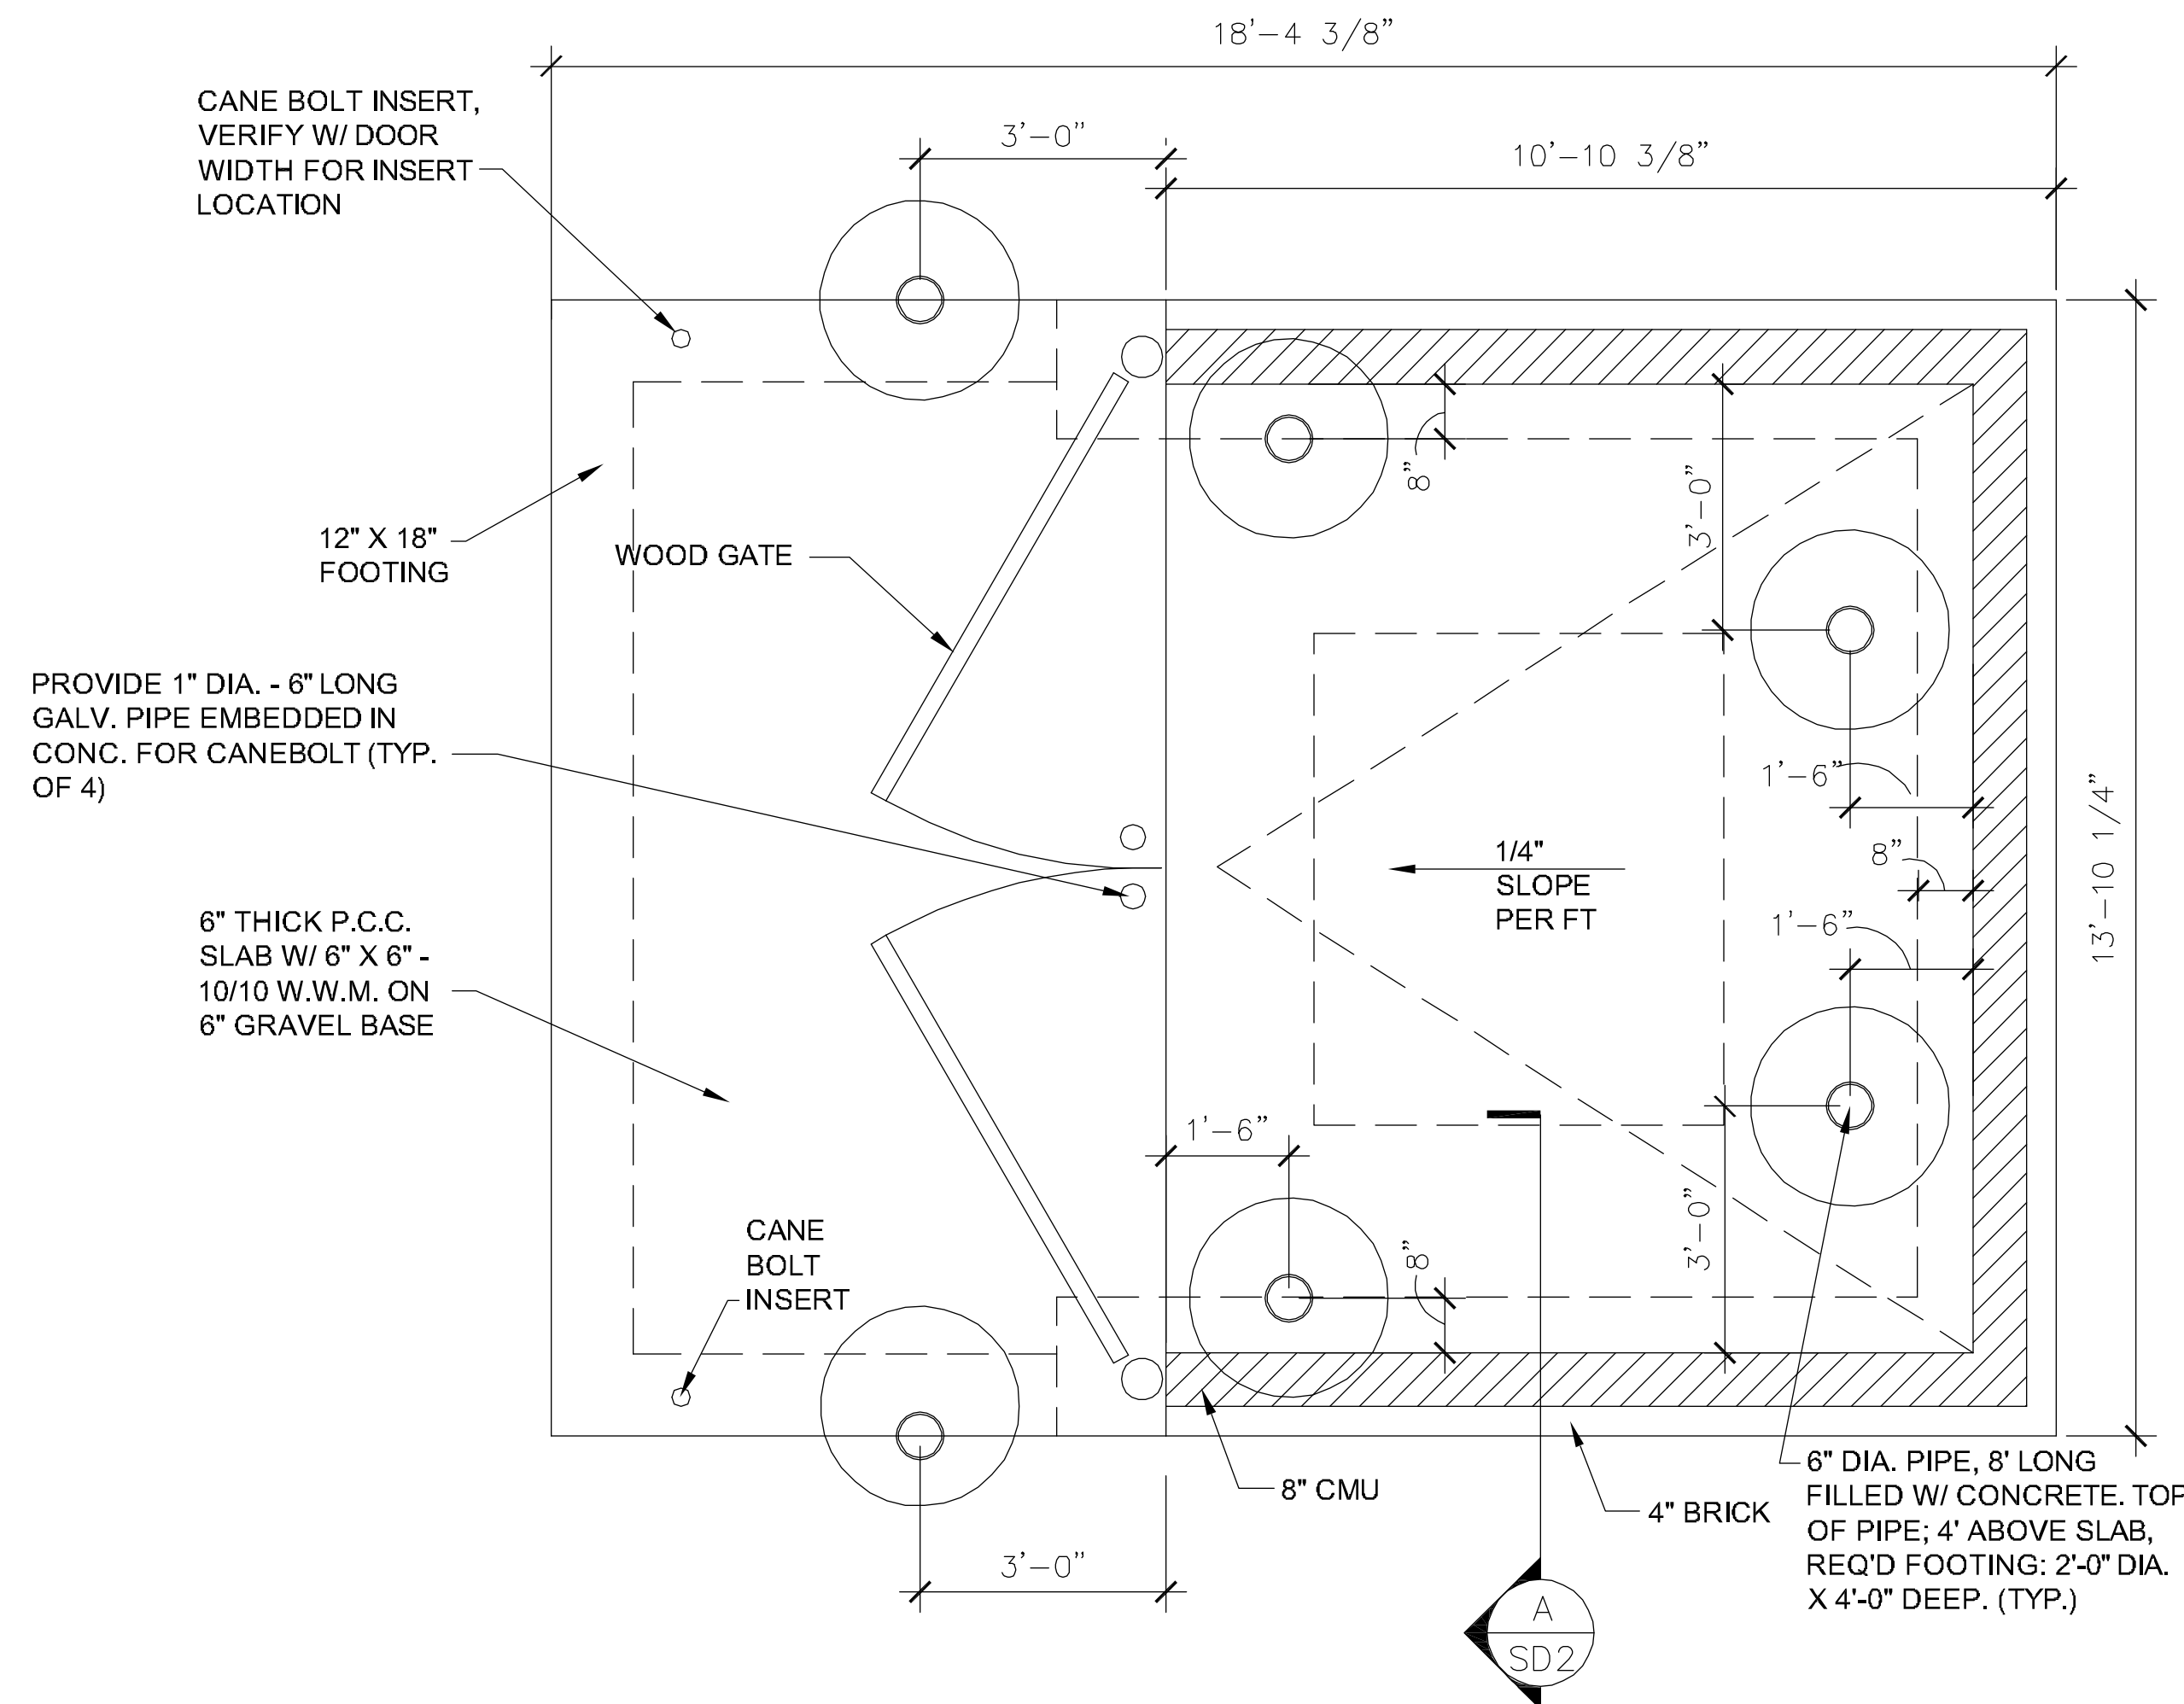

peterson ARCHITECTURE
298 south 10th street
suite 500
noblesville in 46060
p 317.770.9714
f 317.770.9718
studio@petersonarchitecture.com

ADDITION
CENTER COMMUNITY CHURCH
9936 S. COUNTY ROAD 700 E.
PLAINFIELD, INDIANA
DESIGN + BUILD CORP.

CLIENT REVIEW
VALUE

REVISIONS:	REVISION DATE	DATE	BY
1			
2			
3			
4			
5			

DRAWN BY: D. PETERSON
CHECKED BY: B. HOFMANN
PROJECT NUMBER: 17-0192

TRASH ENCLOSURE

A100

THESE DRAWINGS ARE GIVEN IN CONFIDENCE AND SHALL BE USED ONLY IN PURSUANT TO THE AGREEMENT WITH
PETERSON ARCHITECTURE, P.C.
NO OTHER USE OR DUPLICATION MAY BE MADE WITHOUT THE PRIOR WRITTEN CONSENT OF
PETERSON ARCHITECTURE, P.C.
ALL OTHER COPYRIGHT AND COMMON LAW RIGHTS ARE HEREBY SPECIFICALLY RESERVED.