


**Farnsworth**  
INC.

8910 PURDUE ROAD, SUITE 680  
INDIANAPOLIS, INDIANA 46268  
(317) 664-8100 / info@f-w.com

www.f-w.com  
Engineers | Architects | Surveyors | Scientists

ISSUE:  
# DATE: DESCRIPTION:

**DESIGN SET**  
ISSUED FOR REVIEW

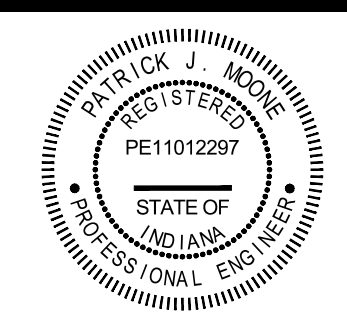

DATE: 04/03/2023  
*Patrick J. Adams*

INDIANA PROFESSIONAL ENGINEER NO. 11012297  
EXPIRES 07/31/2024

PROJECT:  
STANLEY TERRACE LIMITED PARTNERSHIP

**STANLEY TERRACE**

PLAINFIELD, INDIANA

DATE: 02/21/2023

DESIGNED: PM

DRAWN: AD

REVIEWED: -

FIELD BOOK NO.: -


SHEET TITLE:

**SITE PLAN**


SHEET NUMBER:

**C3.1**

PROJECT NO.: 0210910.00

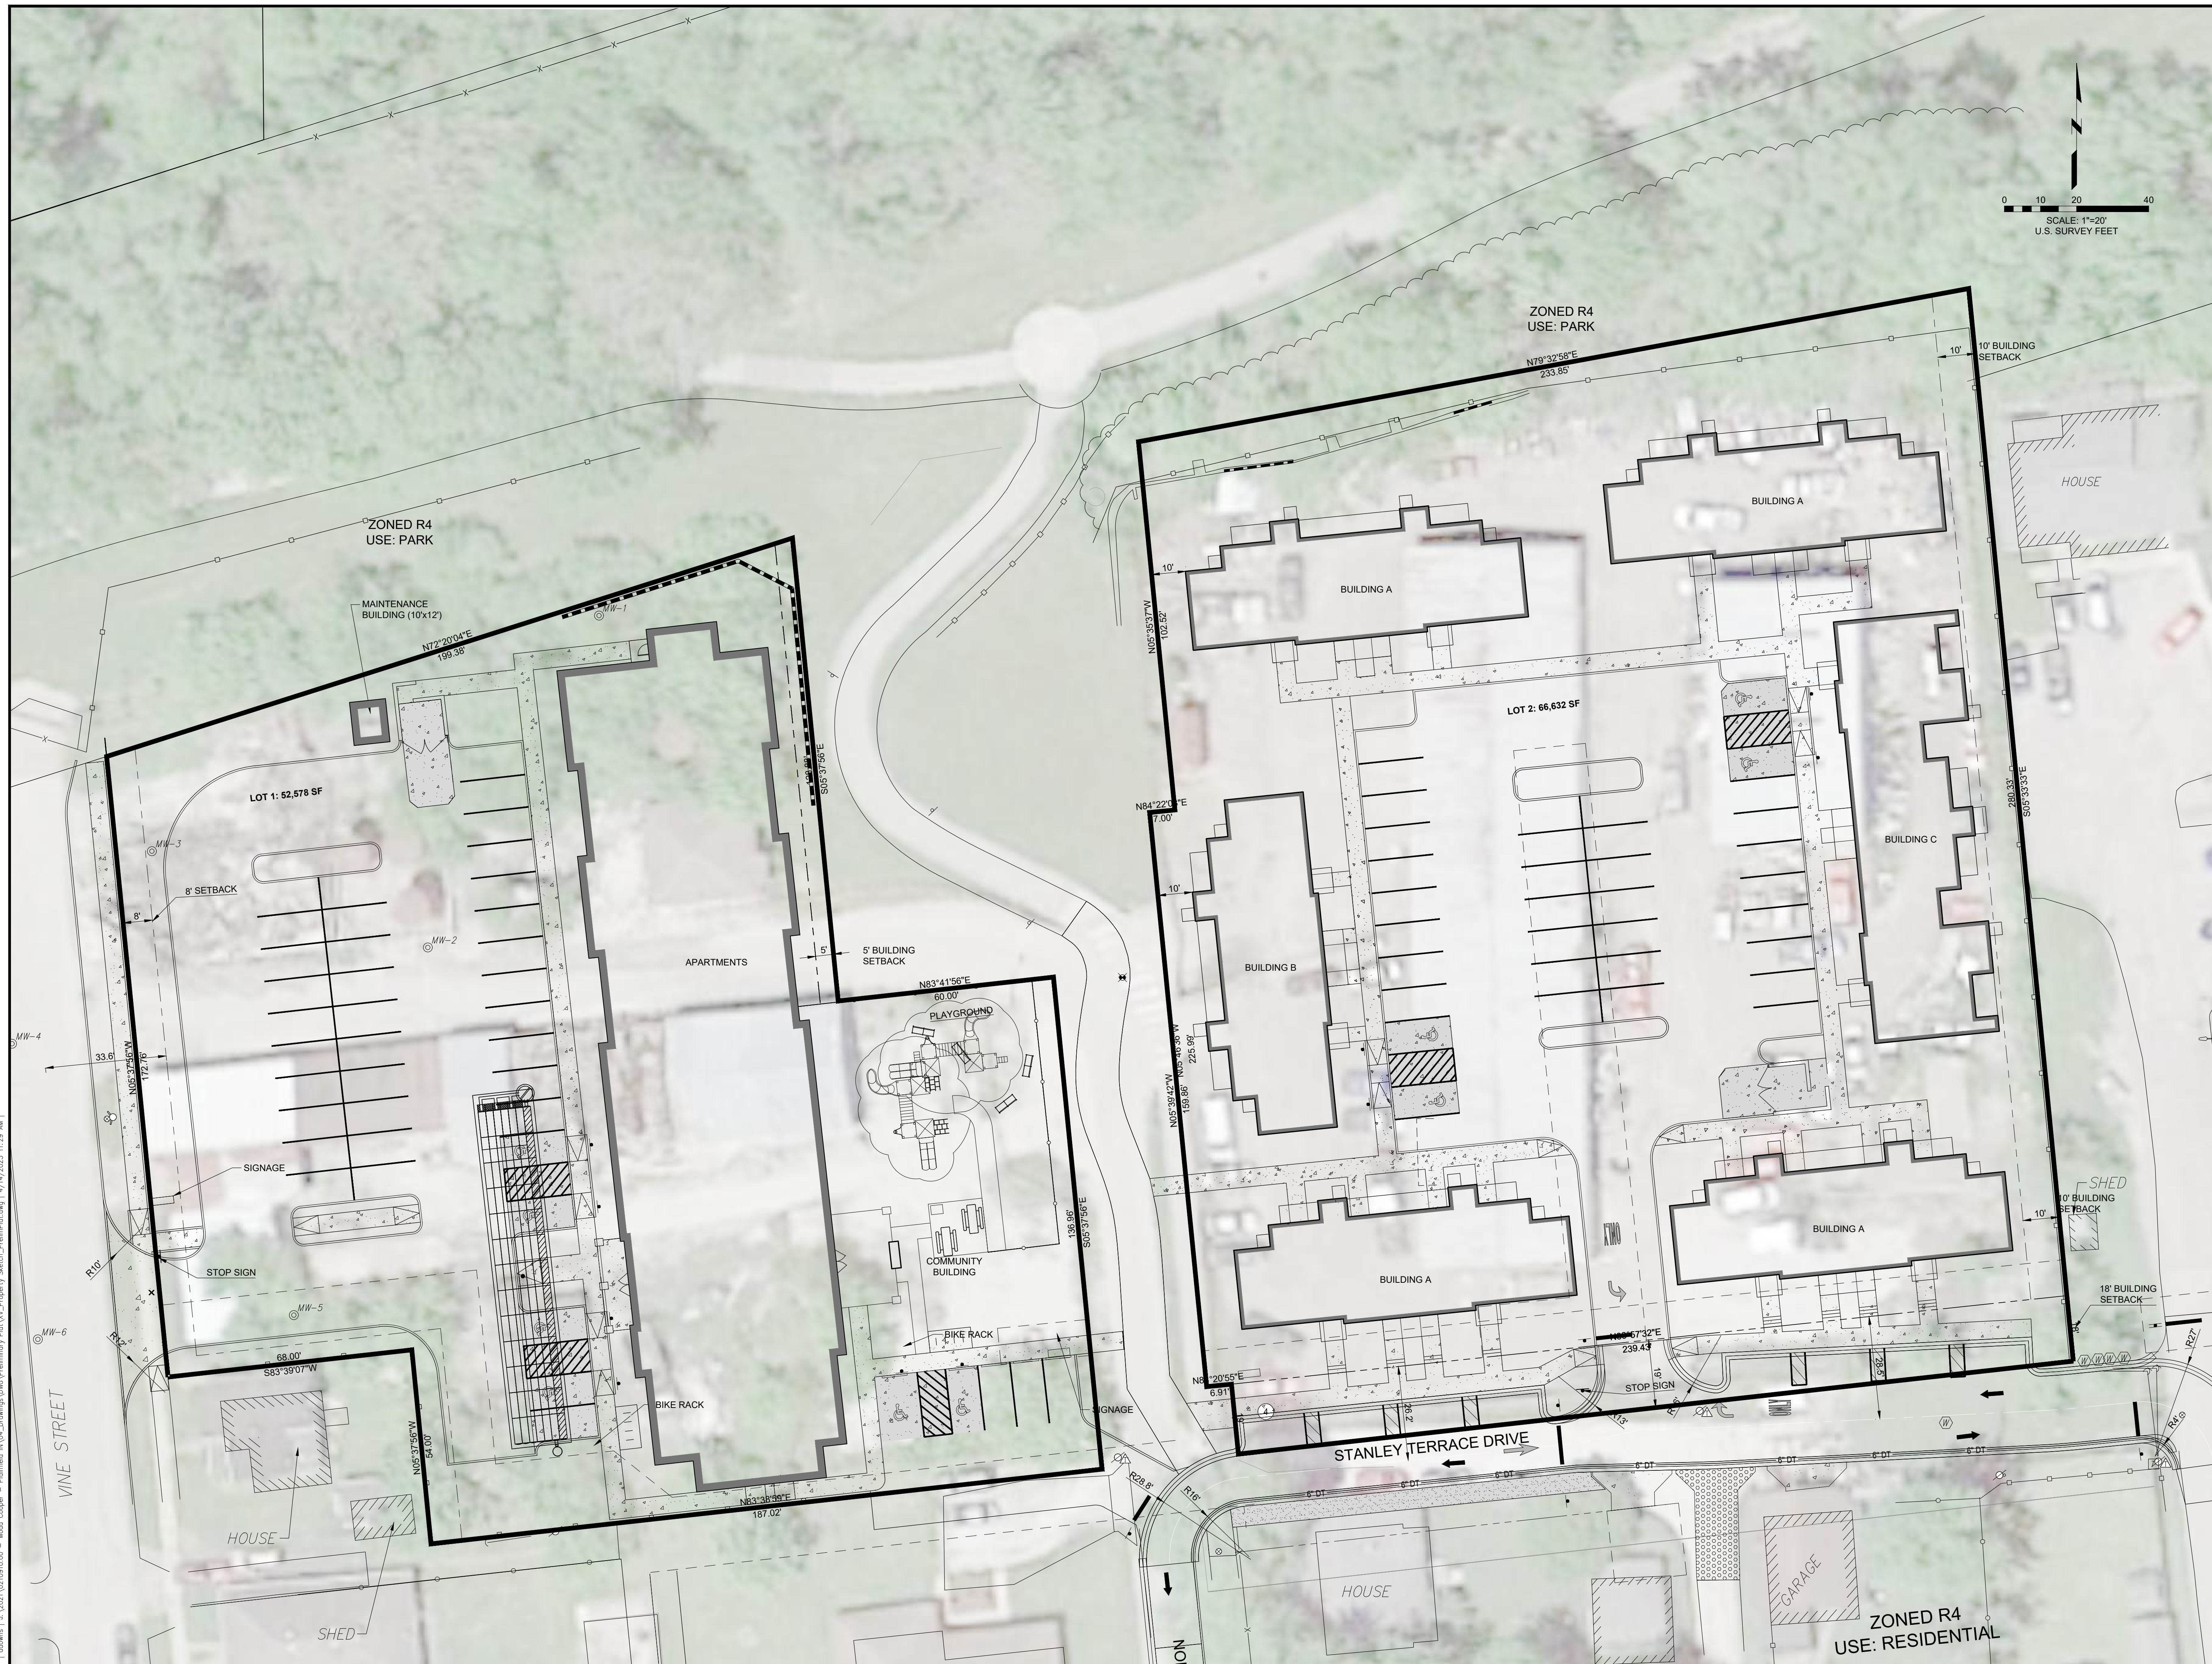

I:\downs\1\_1\2021\0210910.00 - Black Cooper - Plainfield, IN\CA\_Drawings\DWG\_Preliminary\DWG\_Property\_Sets\_Prelim\dwg\_1\_4\1\_4\_2023\_11:29 AM

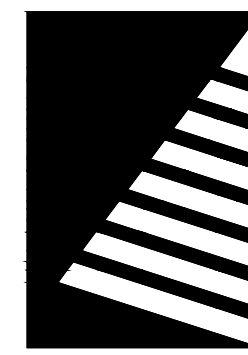


**Farnsworth**  
INC.

8910 PURDUE ROAD, SUITE 680  
INDIANAPOLIS, INDIANA 46268  
(317) 664-8100 / info@f-w.com

www.f-w.com  
Engineers | Architects | Surveyors | Scientists

ISSUE:  
# DATE: DESCRIPTION:

**DESIGN SET**  
ISSUED FOR REVIEW

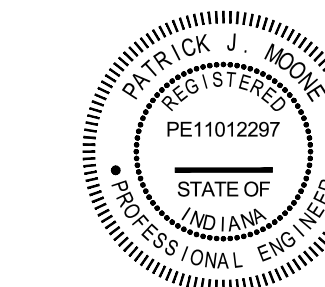

DATE: 04/03/2023

*Patrick J. Adams*  
INDIANA PROFESSIONAL ENGINEER NO. 11012297  
EXPIRES 07/31/2024

PROJECT:  
STANLEY TERRACE LIMITED  
PARTNERSHIP

**STANLEY TERRACE**

PLAINFIELD, INDIANA

DATE: 02/21/2023

DESIGNED: PM

DRAWN: AD

REVIEWED: -

FIELD BOOK NO.: -


SHEET TITLE:

**UTILITY PLAN**

SHEET NUMBER:

**C3.2**

PROJECT NO.: 0210910.00

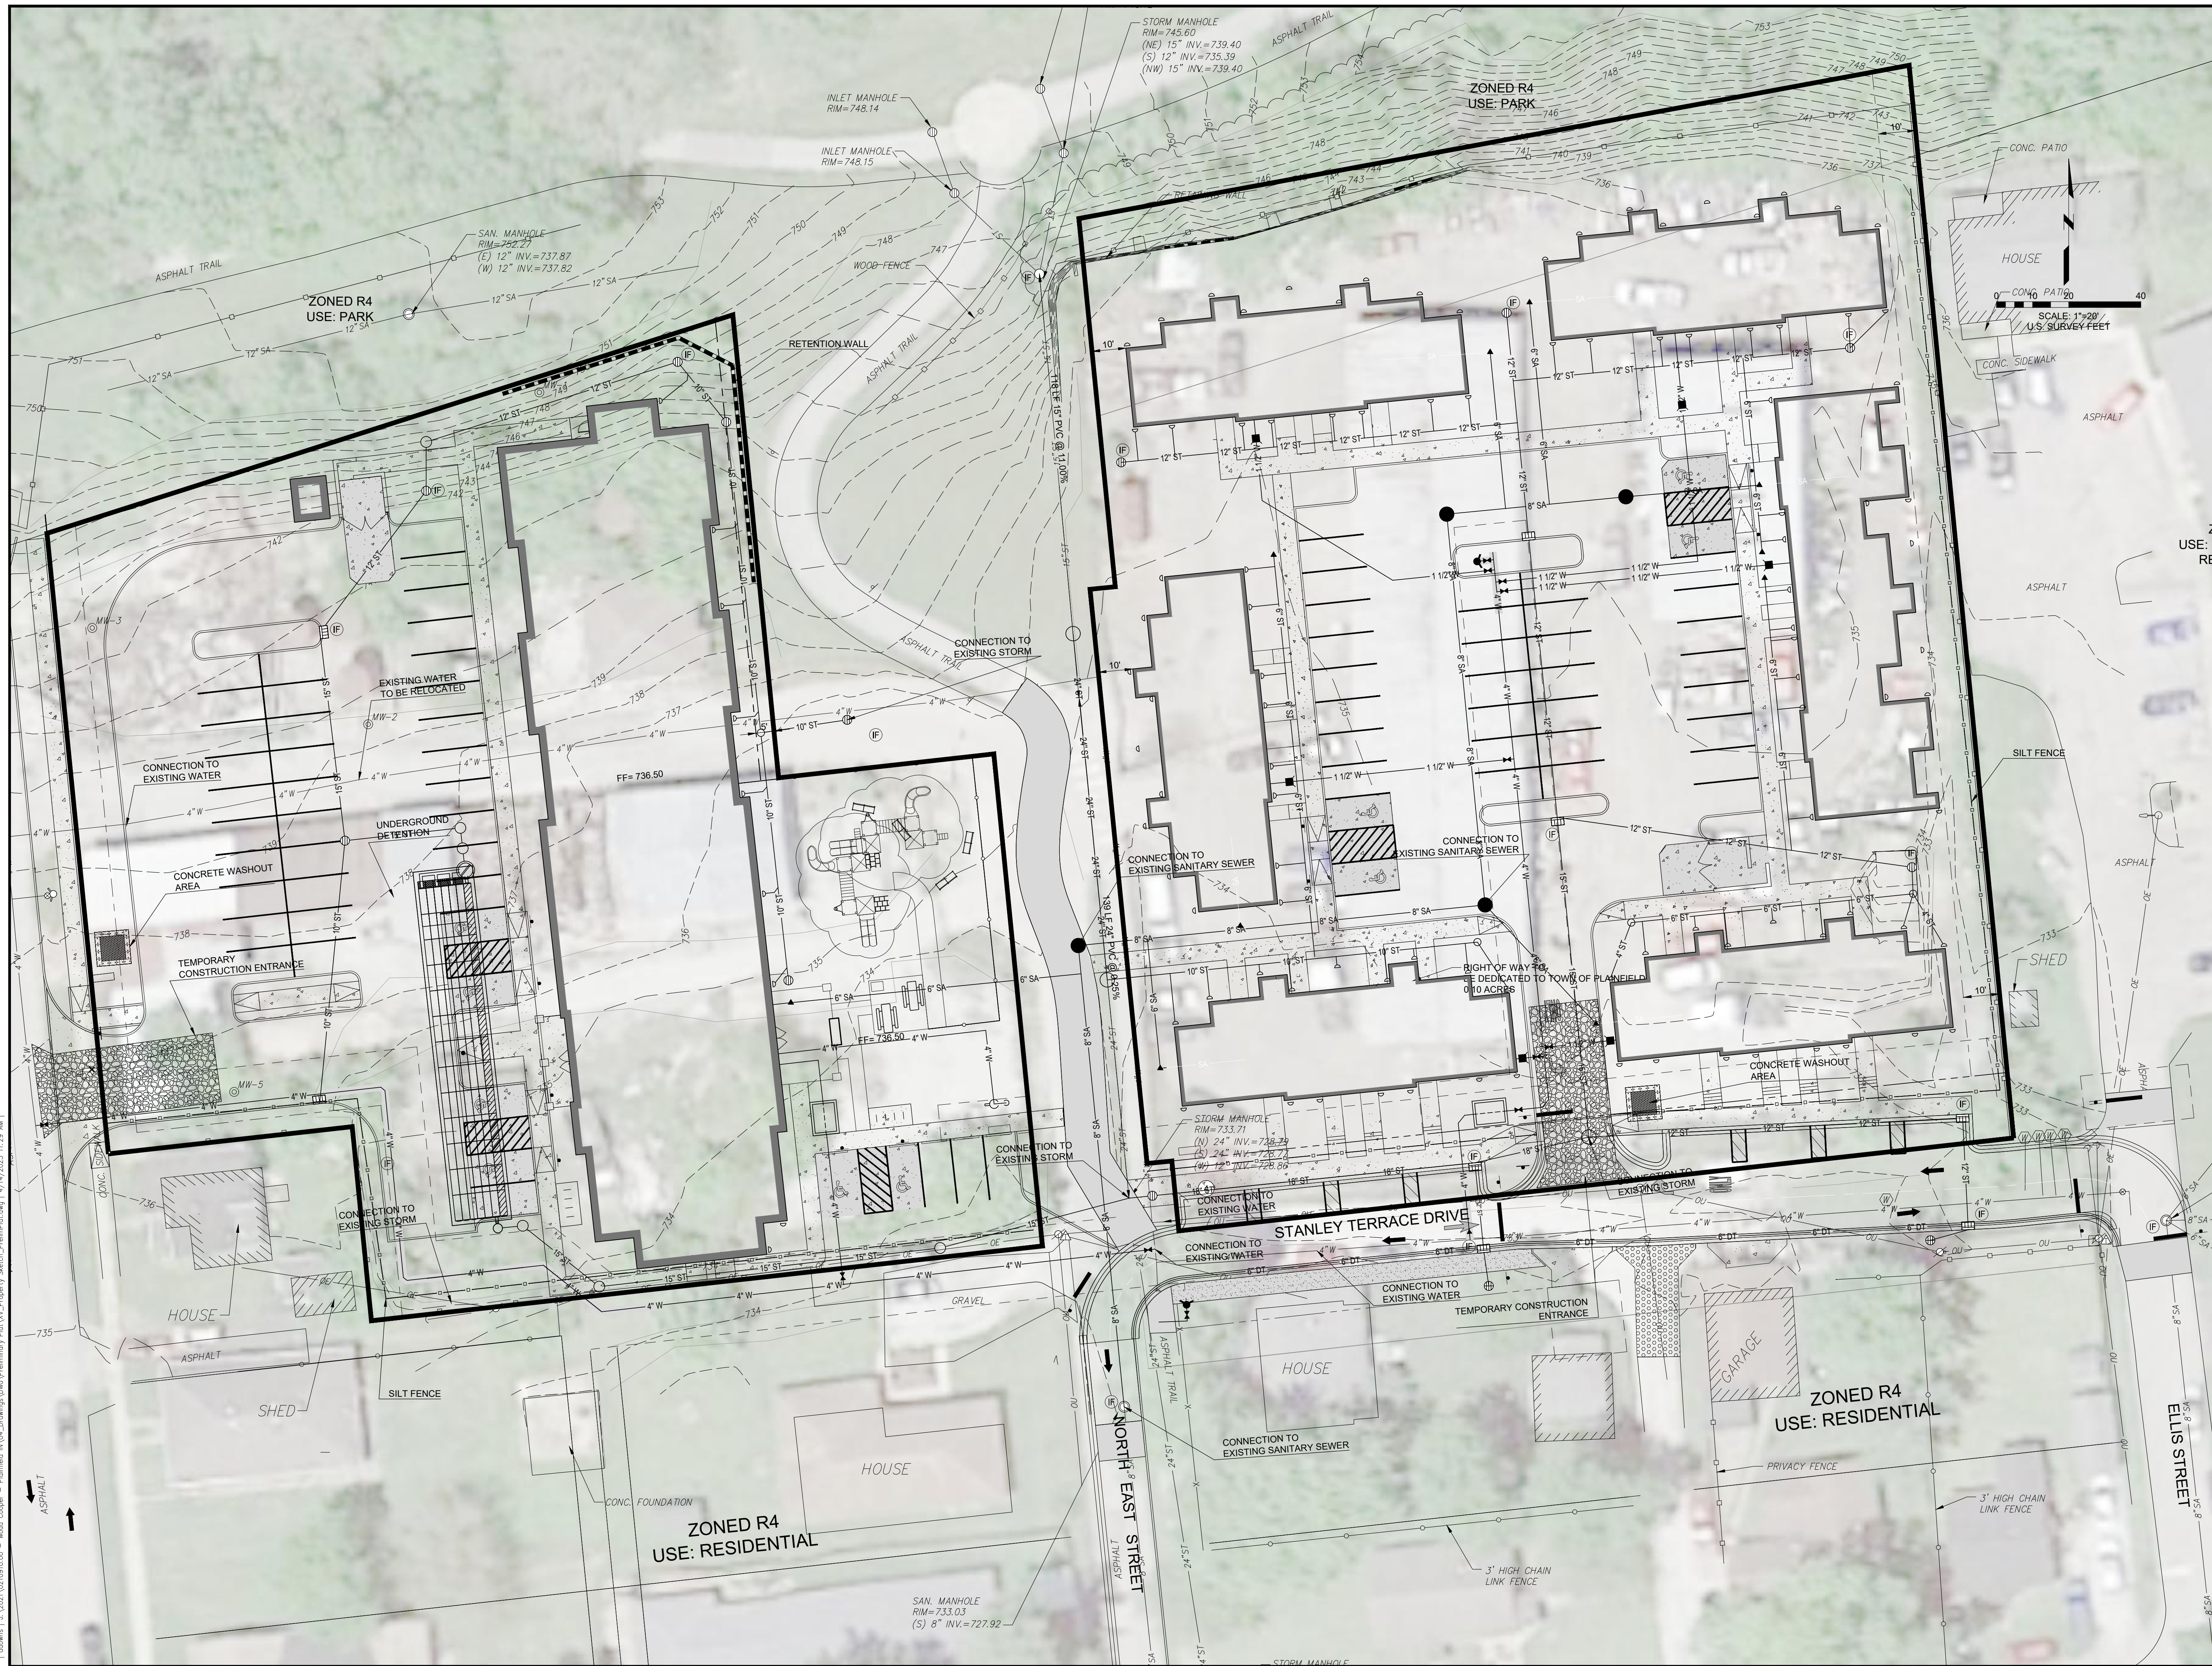

I:\downs\1\_2023\0210910.00 - Plainfield\_NGA\_Drawings\DWG\Preliminary\Plan\Utility\_Sheets\_PrelimDraws\1\_4\14\_2023\11:29 AM